



ELEVATION FROM OUTSIDE OF REAR BOUNDARY
SCALE 1:100

NOTE
 AMMENDED PLANS,
 REF DA 2020-844
 BUILDING PERMIT N^o
 BA 2020-2436

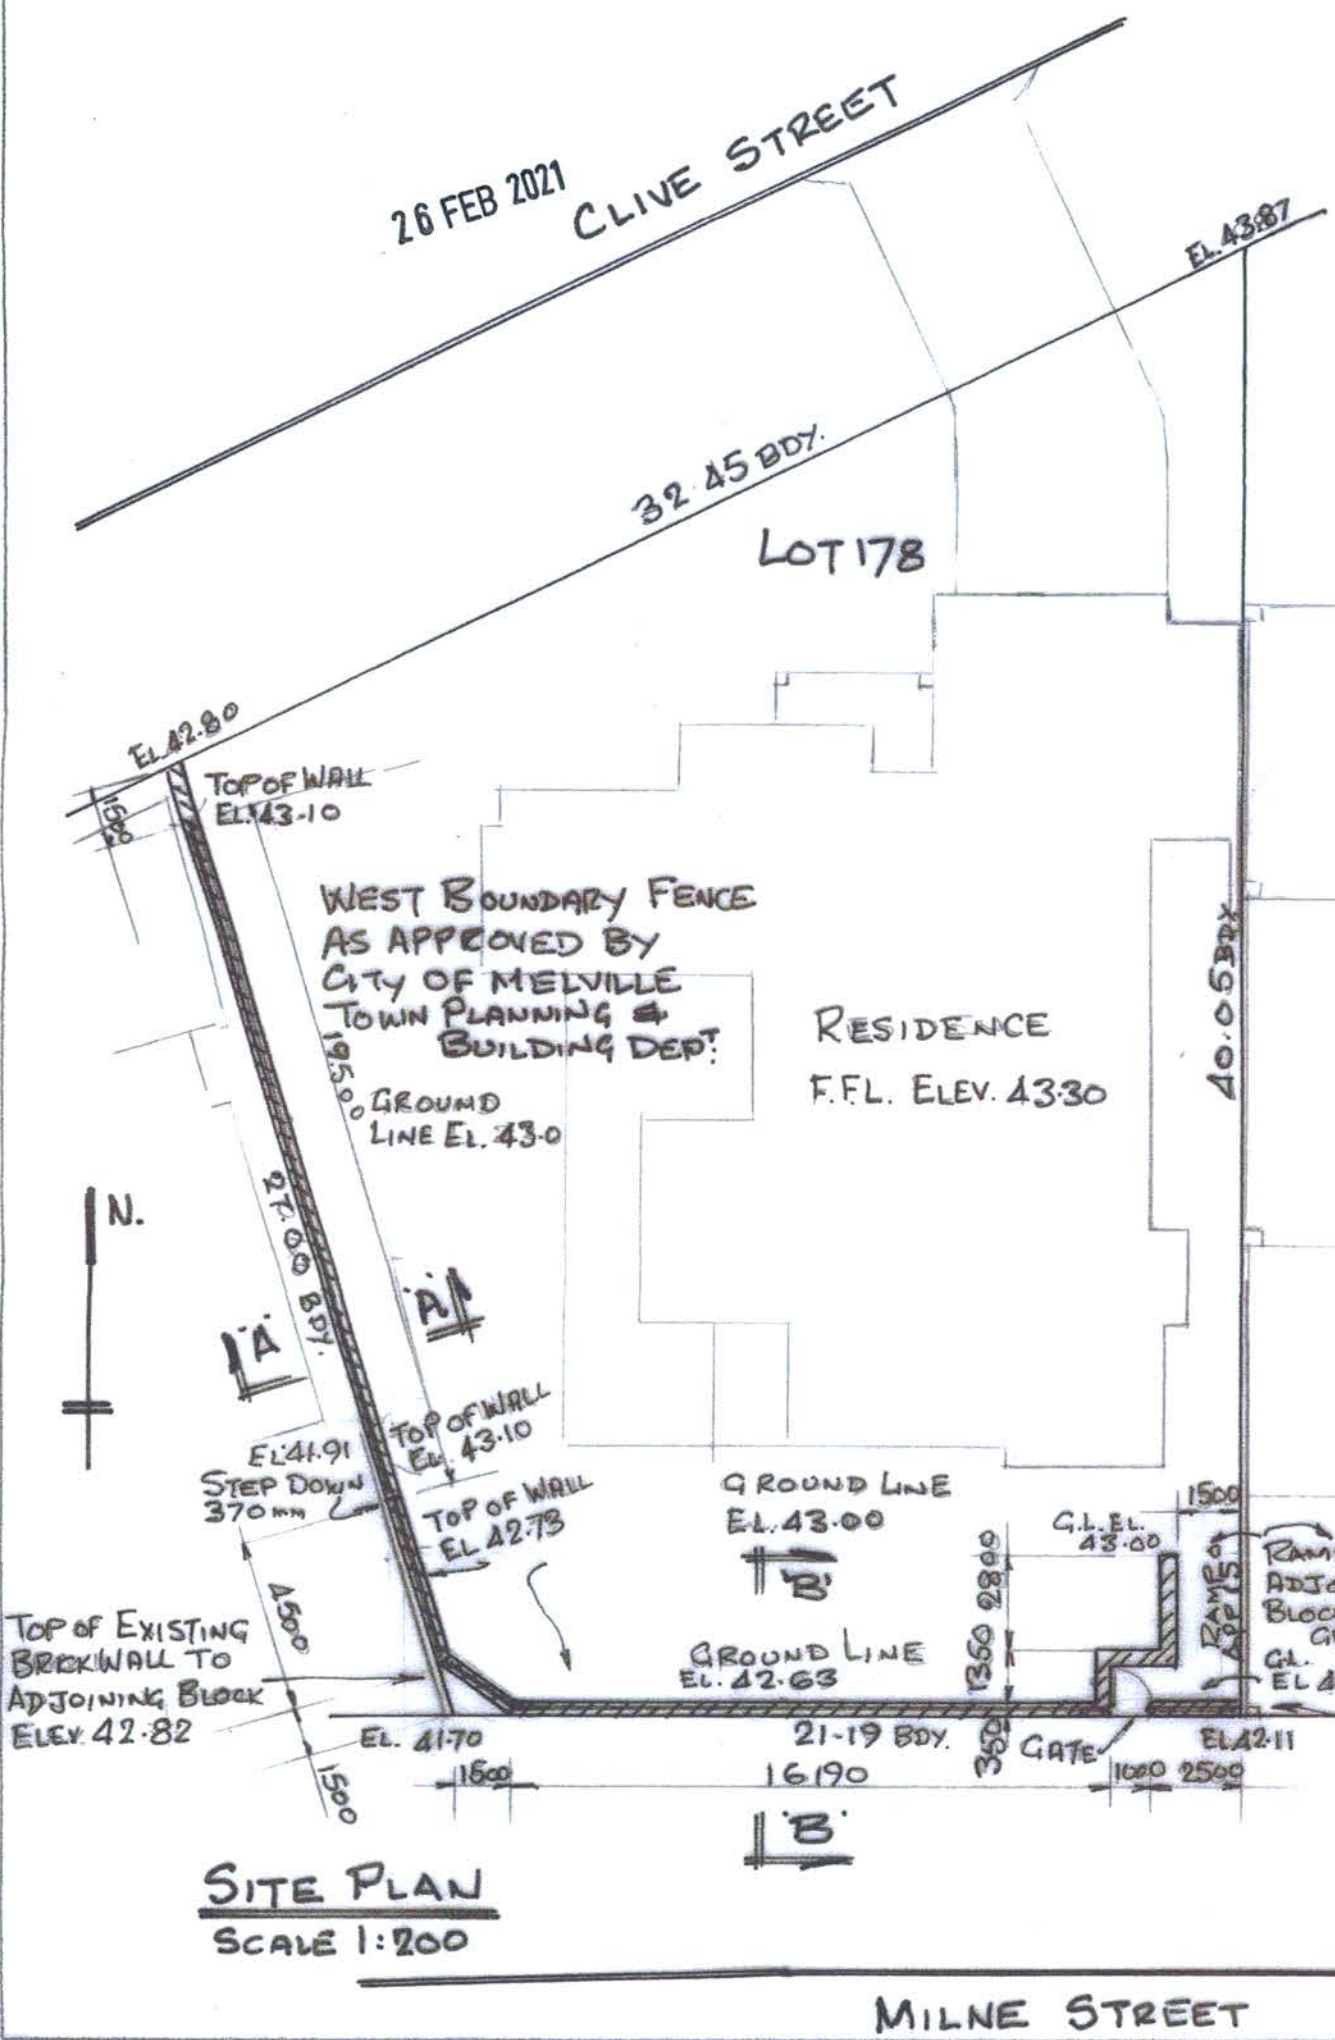

SITE PLAN
SCALE 1:200

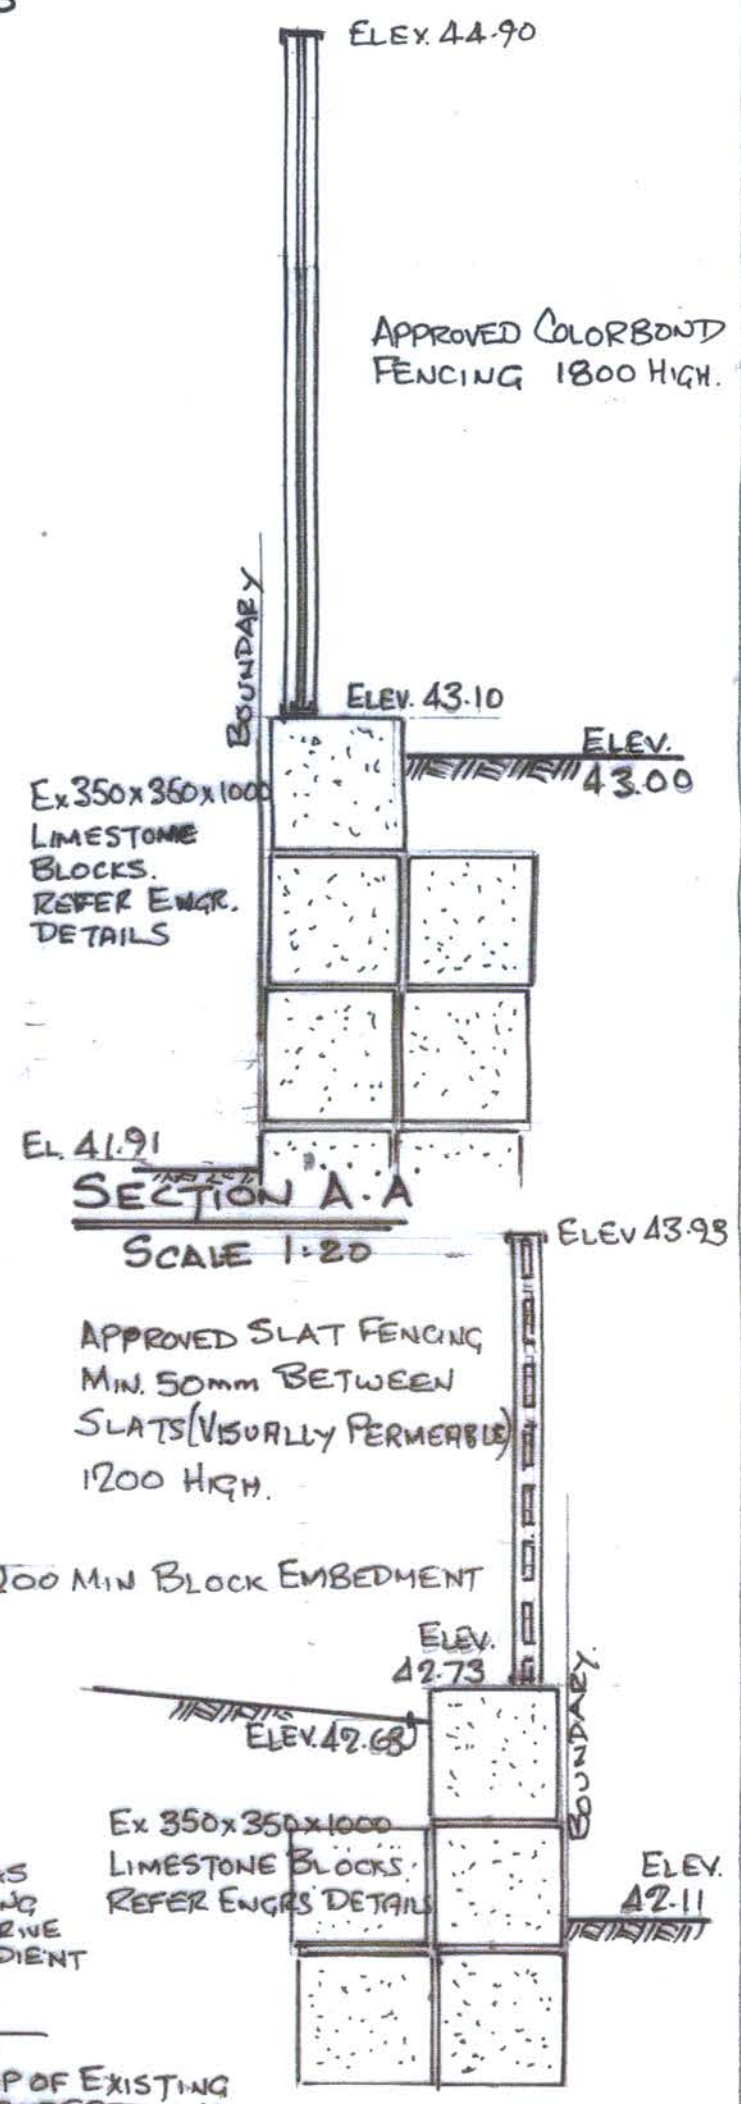

SECTION A-A
SCALE 1:20

SECTION B-B
SCALE 1:20

DO NOT SCALE.
 ALL DIMENSIONS IN mm UNLESS NOTED.
 SITE CHECK ALL DIMENSIONS.
 NOTIFY ANY CHANGES.

PROPOSED FENCE TO WEST & SOUTH Bdy.
TO LOT 178 CLIVE STREET, BICTON
FOR MR. & MRS. T & RUSSELL

SCALE 1:50 1:100 1:200
 REVISION

DRAWING No.
 2102.1
SHEET No. 1 OF 1.