

Williamson

Address: #15B Strickland Street, Ardross
Single Storey Dwelling



Client

Williamson

Project Address

#15B Strickland Street, Ardross

Project Shire

City of Melville

Drawing Title:

Cover Sheet

Drawing No:

WD001 of 08

Scale: Sheet Size:

1:100 A2

Project No:

00403

©COPYRIGHT This plan shall remain the sole property of TRENDSETTER HOMES and must not be given, lent, resold or otherwise disposed or copied without the permission in writing of the company.



TRENDSETTER

DESIGNERS | BUILDERS | INTERIOR ARCHITECTS



Client

Williamson

Project Address

#15B Strickland Street, Ardross

Project Shire

City of Melville

Drawing Title:

Perspective

Scale: Sheet Size:

1:100

A2

Drawing No:

WD002 of 08

Project No:

00403

©COPYRIGHT This plan shall remain the sole property of TRENDSETTER HOMES and must not be given, lent, resold or otherwise disposed or copied without the permission in writing of the company.



TRENDSETTER

DESIGNERS | BUILDERS | INTERIOR ARCHITECTS



Client

Williamson

Project Address

#15B Strickland Street, Ardross

Project Shire

City of Melville

Drawing Title:

Persepective

Scale: Sheet Size:

1:100 A2

Drawing No:

WD003 of 08

Project No:



00403

©COPYRIGHT This plan shall remain the sole property of TRENDSETTER HOMES and must not be given, lent, resold or otherwise disposed or copied without the permission in writing of the company.



TRENDSETTER

DESIGNERS | BUILDERS | INTERIOR ARCHITECTS

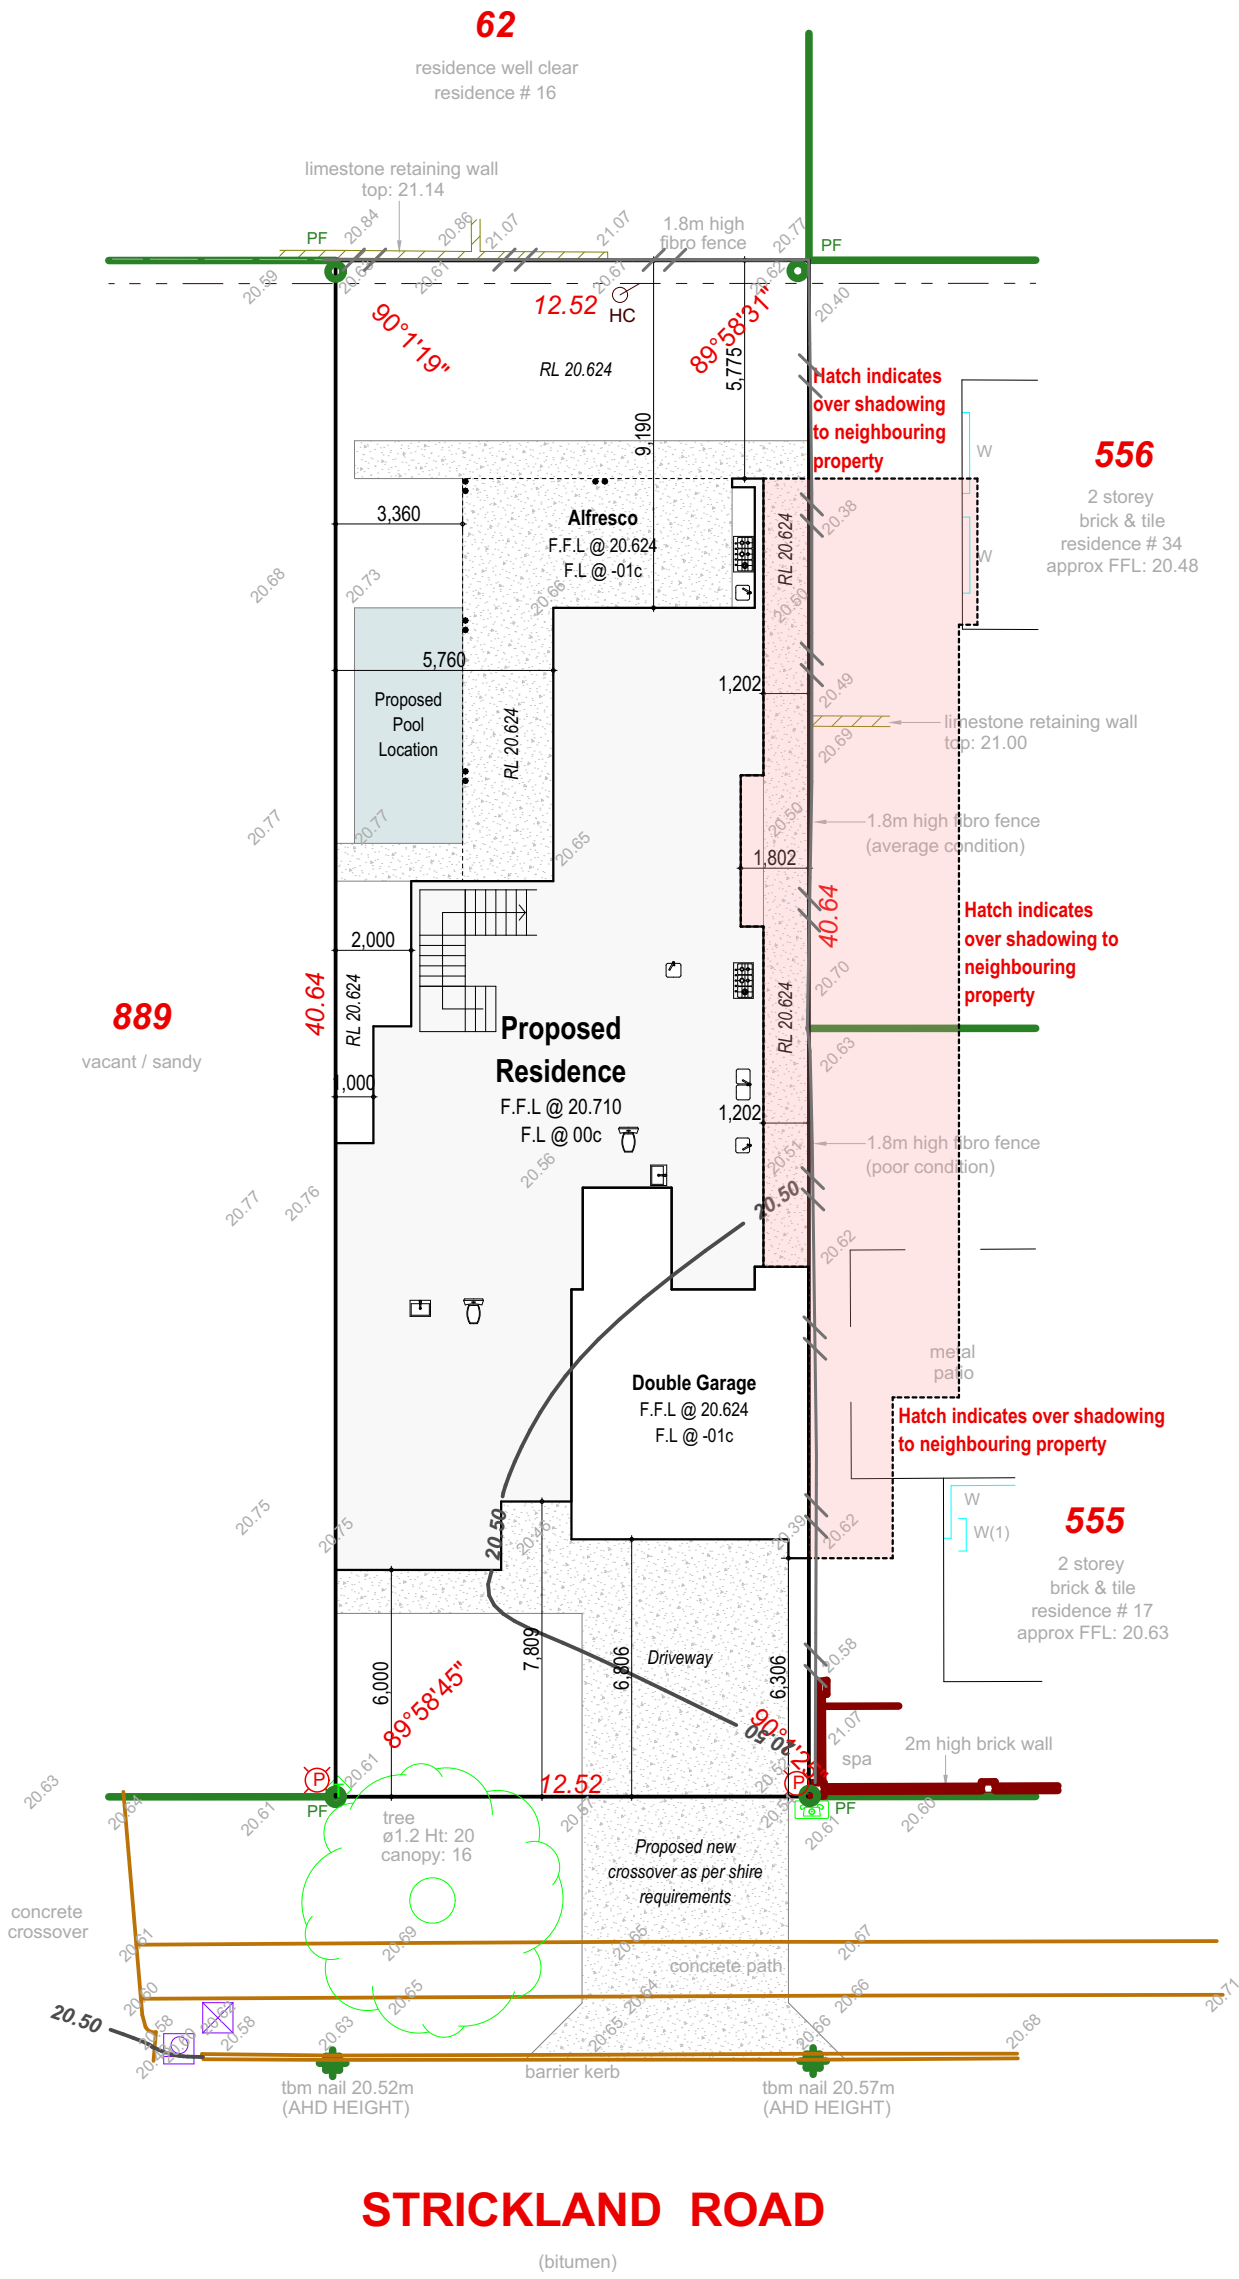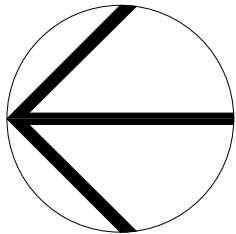

Client

Williamson

Project Address

#15B Strickland Street, Ardross

Project Shire

City of Melville

Drawing Title:

Site Plan

Drawing No:

WD005 of 08

Scale:

1:100

Project No:

00403

Sheet Size:


A2



TRENDSETTER

DESIGNERS | BUILDERS | INTERIOR ARCHITECTS

©COPYRIGHT This plan shall remain the sole property of TRENDSETTER HOMES and must not be given, lent, resold or otherwise disposed or copied without the permission in writing of this company.

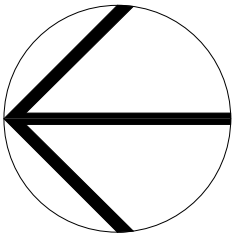

Building Areas	
1. Ground Floor	
a) Ground floor living	187.34
b) Double garage + Store	46.38
c) Alfresco	44.80
	278.52 m ²
2. Upper Floor	
d) Upper floor living	190.58
	190.58 m ²
	469.10 m ²



Client
Williamson

Project Address
#15B Strickland Street, Ardross

Project Shire
City of Melville

Drawing Title:
Ground Floor Plan

Scale: 1:100

Sheet Size: A2


Drawing No:
WD006 of 08

Project No:
00403




TRENDSETTER
DESIGNERS | BUILDERS | INTERIOR ARCHITECTS

©COPYRIGHT This plan shall remain the sole property of TRENDSETTER HOMES and must not be given, lent, resold or otherwise disposed or copied without the permission in writing of this company.

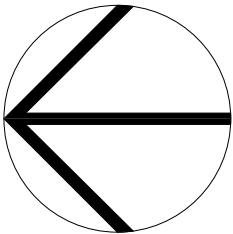

Building Areas	
1. Ground Floor	
a) Ground floor living	187.34
b) Double garage + Store	46.38
c) Alfresco	44.80
	278.52 m ²
2. Upper Floor	
d) Upper floor living	190.58
	190.58 m ²
	469.10 m ²

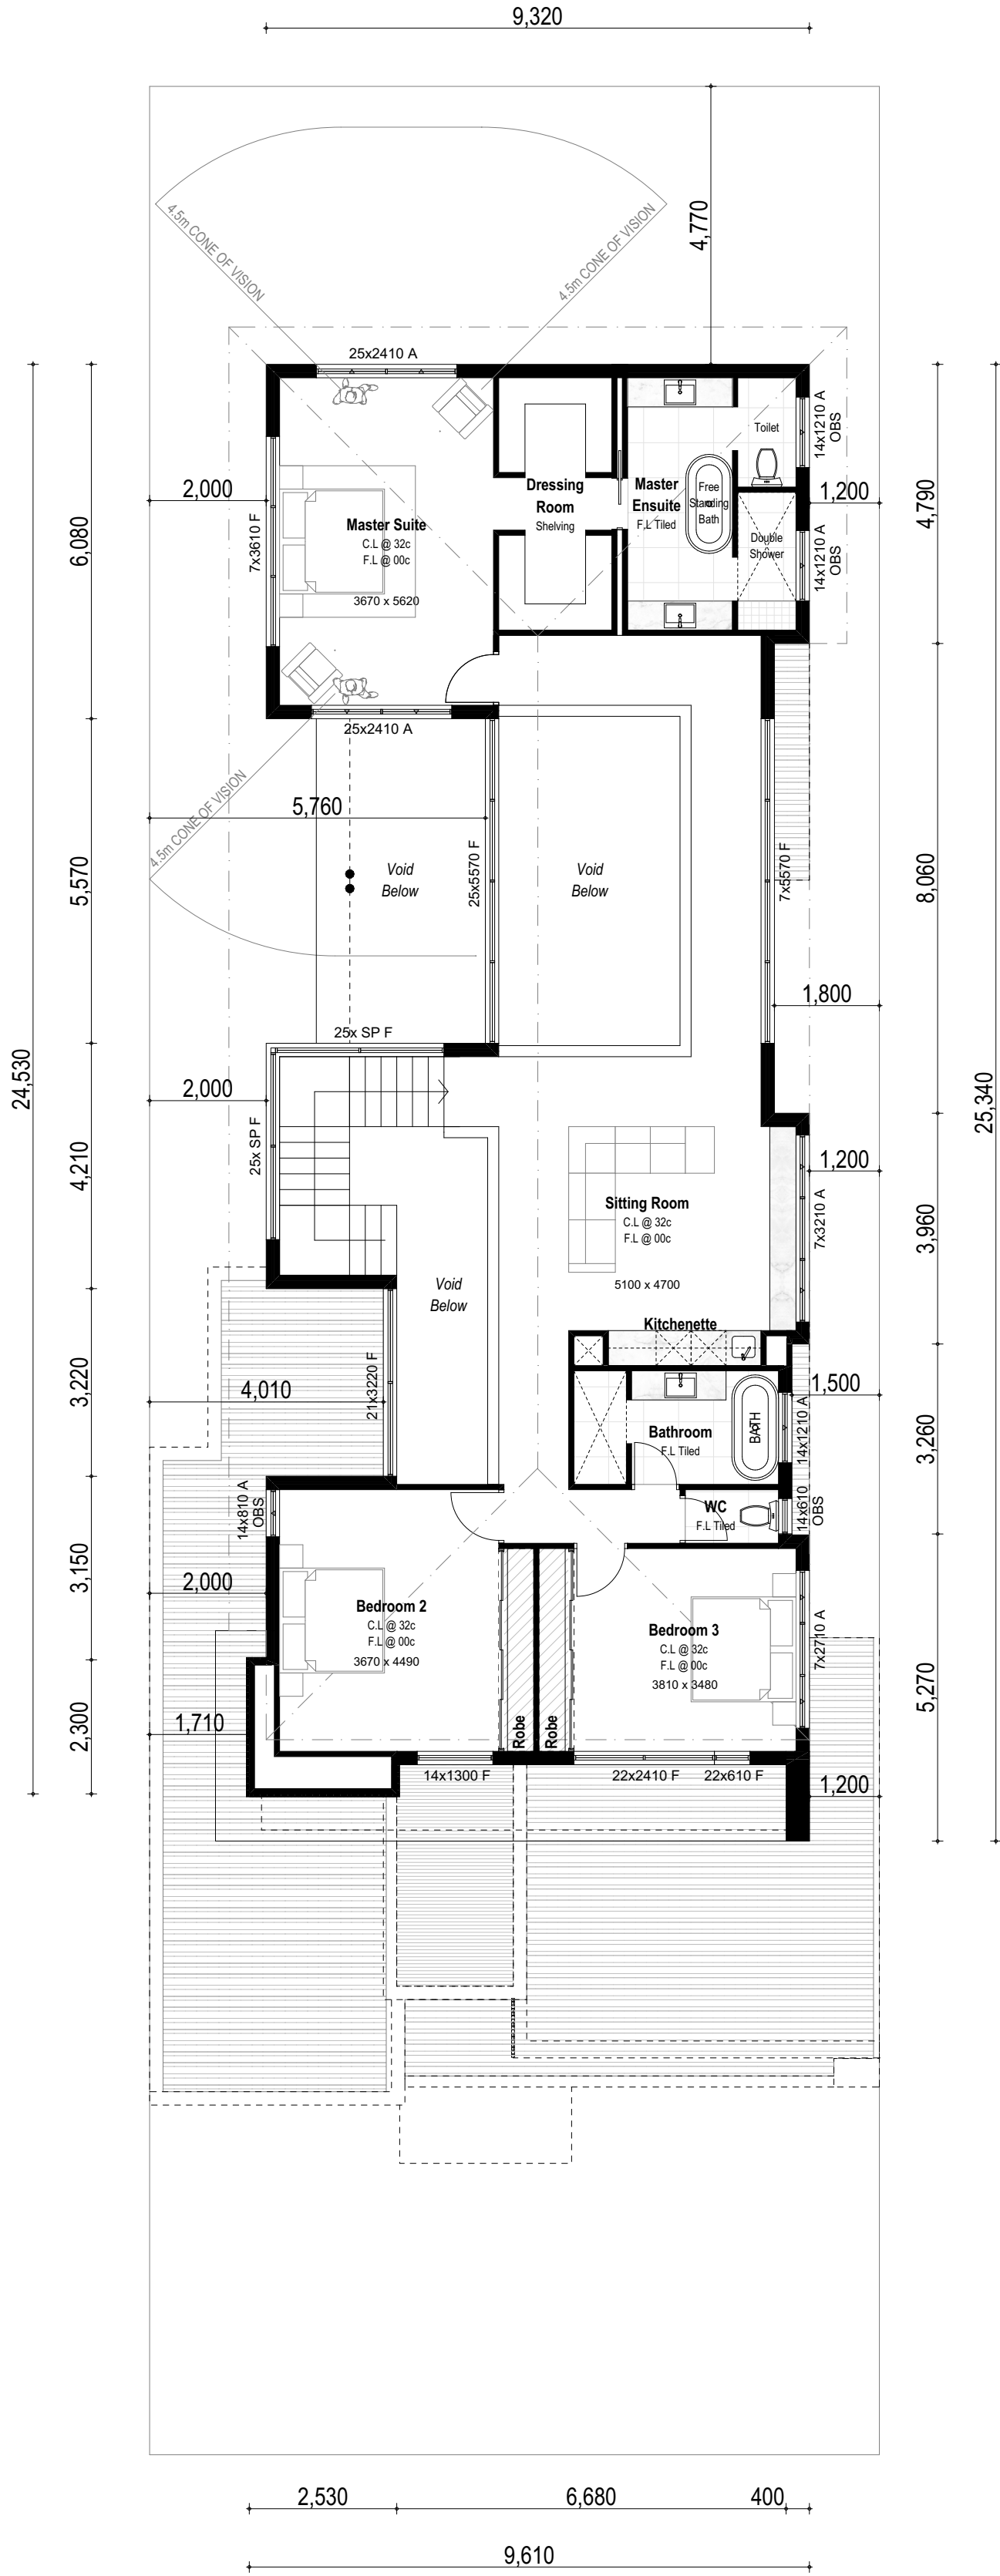

Client
Williamson

Project Address
#15B Strickland Street, Ardross

Project Shire
City of Melville

Drawing Title:
Upper Floor Plan

Scale:
1:100

Sheet Size:
A2


Drawing No:
WD007 of 08

Project No:
00403



TRENDSETTER
DESIGNERS | BUILDERS | INTERIOR ARCHITECTS

©COPYRIGHT This plan shall remain the sole property of TRENDSETTER HOMES and must not be given, lent, resold or otherwise disposed or copied without the permission in writing of this company.

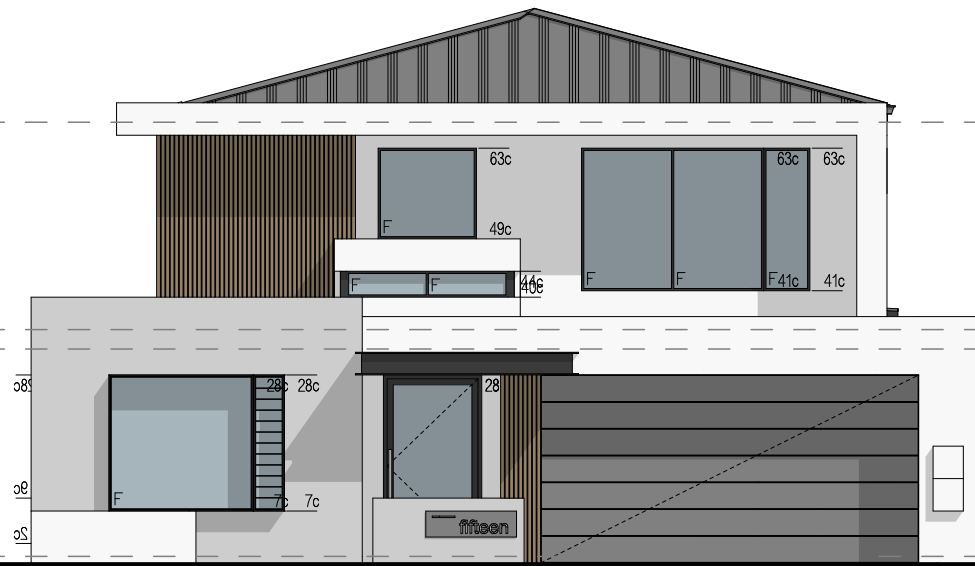

Western Elevation - E1 (Front Elevation)
Scale 1:100



Eastern Elevation - E3 (Rear Elevation)
Scale 1:100



Northern Elevation - E2 (Left Elevation)
Scale 1:100



South Elevation - E4 (Right Elevation)
Scale 1:100

Client
Williamson

Project Address
#15B Strickland Street, Ardross

Project Shire
City of Melville

Drawing Title:
External Elevations

Drawing No:
WD008 of 08

Scale: 1:100

Sheet Size: A2

Project No: 00403

©COPYRIGHT This plan shall remain the sole property of TRENDSETTER HOMES and must not be given, lent, resold or otherwise disposed or copied without the permission in writing of the company.



TRENDSETTER
DESIGNERS | BUILDERS | INTERIOR ARCHITECTS