


MARSH WAY



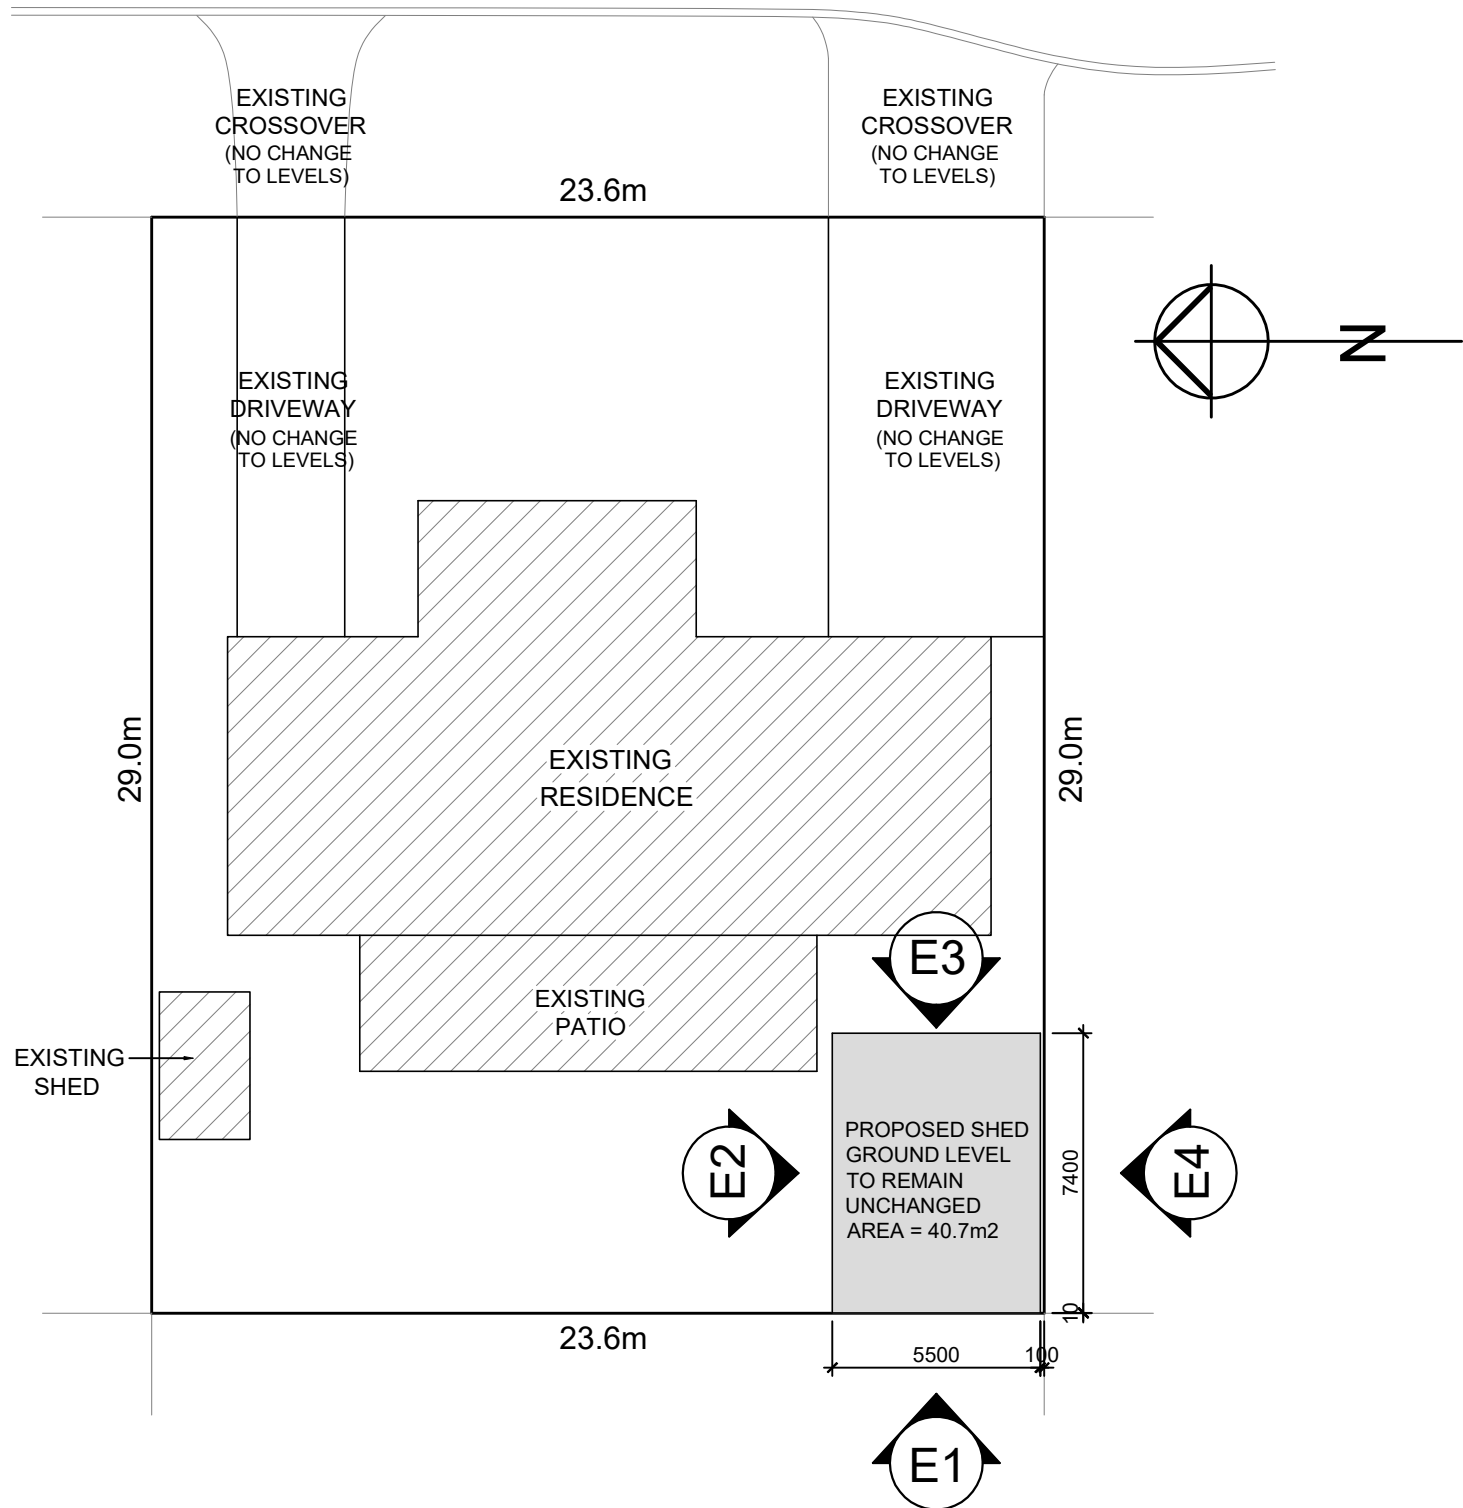

**SITE PLAN**  
SCALE 1 : 200


**NOTE:**  
ALL CONSTRUCTION TO BE IN ACCORDANCE WITH ALL ENGINEERS DETAILS, ALL RELEVANT AUSTRALIAN STANDARDS & THE BUILDING CODE OF AUSTRALIA.

**NOTE:**  
DO NOT SCALE FROM THIS DRAWING, CHECK ALL DIMENSIONS ON SITE PRIOR TO THE COMMENCEMENT OF ANY WORKS.




©COPYRIGHT - DRAFTING BY COMPLETE APPROVALS

	ADDRESS: 27 MARSH WAY BULL CREEK			JOB NO: 2379
	PROJECT NAME: OUTBUILDING	DWG TITLE: SITE PLAN.		SCALE: AS NOTED
			DRAWN: KC	REVISION: A

Building For:  
Louis Botes-Bison  
27 Marsh Way Bull Creek  
Job Number: 50208  
Produced by:  
Western Sheds Pty Ltd  
Phone: 08 94178880

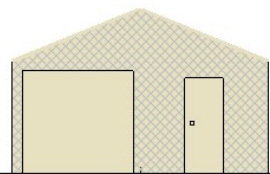


Left End

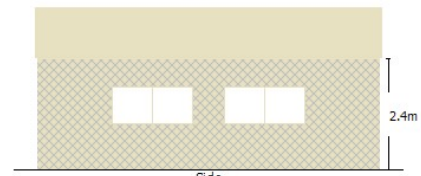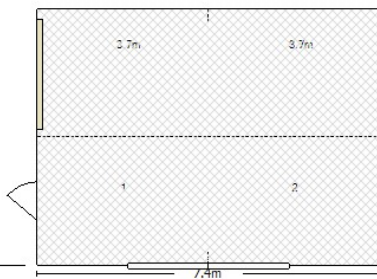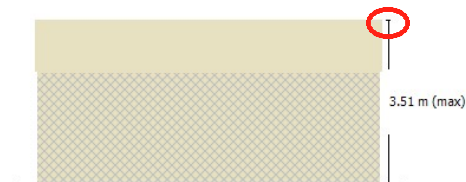

Side

Lot boundary wall  
ridge height variation

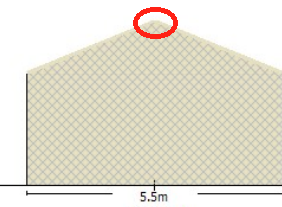

Right End

5.5m