

LOT 803  
 (No. 7A) STONEHAM ROAD  
 ATTADALE, WA 6156  
 CITY OF MELVILLE

DRAWING SCHEDULE	
DWG No.	TITLE
1.00	COVER SHEET
1.01	SITE PLAN
1.02	OVERALL HOUSE PLAN
1.03	DECK FLOOR + ROOF PLANS
1.04	ELEVATIONS
1.05	FEATURE FENCE



THIS DRAWING AND ALL INFORMATION SHOWN HEREON IS THE EXCLUSIVE PROPERTY OF ACTUS ASSOCIATES PTY LTD AND IS SUBMITTED ONLY ON A CONFIDENTIAL BASIS. THE RECIPIENT AGREES NOT TO REPRODUCE THE DRAWING AND TO RETURN IT UPON REQUEST AND THAT NO DISCLOSURE OF THE DRAWING OR THE INFORMATION SHOWN WILL BE MADE TO A THIRD PARTY WITHOUT PRIOR WRITTEN CONSENT FROM ACTUS ASSOCIATES PTY LTD


**PROJECT**  
 DECK ROOFING & FEATURE FENCE  
**LOCATION**  
 7A STONEHAM RD ATTADALE, 6156

DATE	REV	DESCRIPTION
17/09/2020	A	ISSUE FOR REVIEW

**DESIGNER**  


DRAWING TITLE				DRAWING NO.	REV
COVER SHEET				1.00	A
SCALE NA / A3	DATE JUNE 2020	DRAWN SG	CHECKED AG	PROJECT NO. 20-007	

STONEHAM ROAD

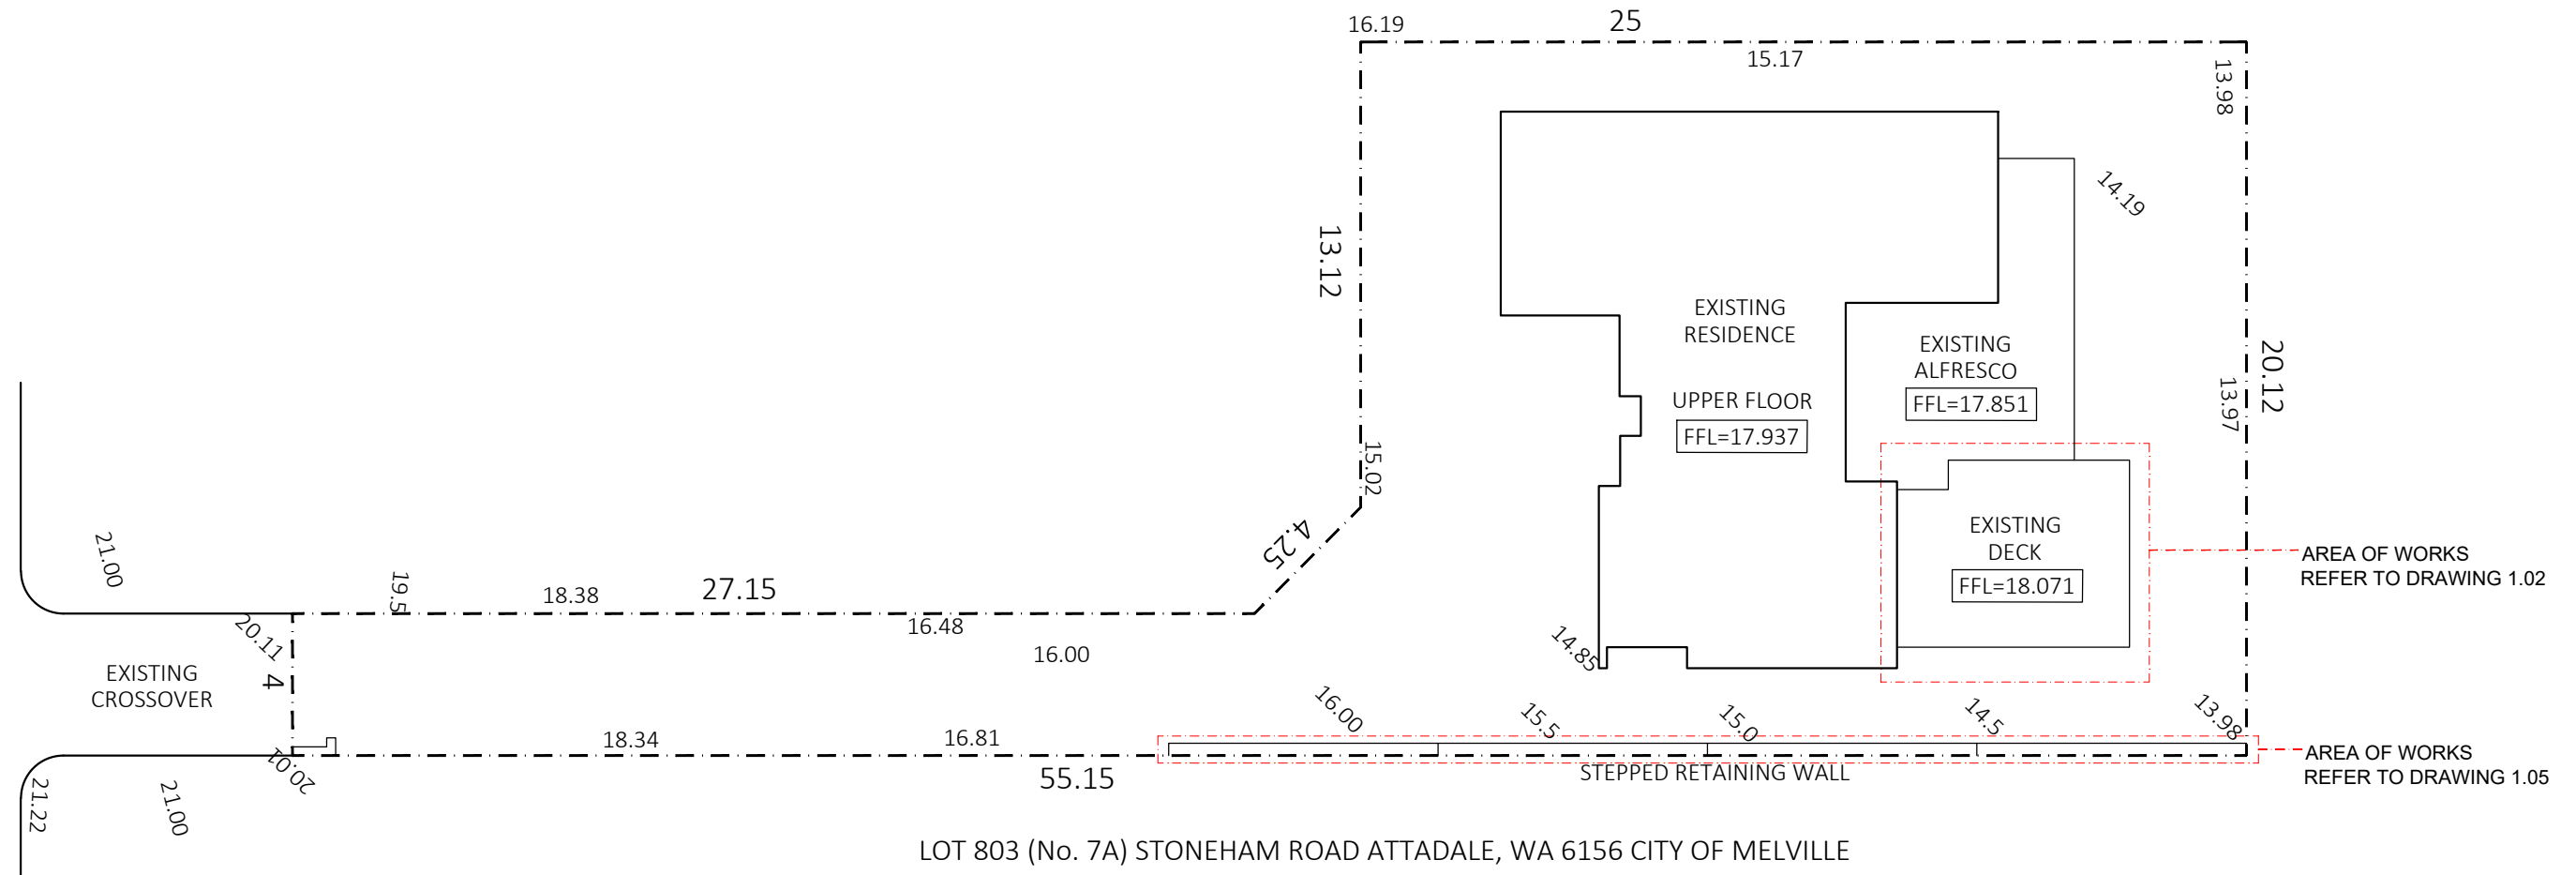

THIS DRAWING AND ALL INFORMATION SHOWN HEREON IS THE EXCLUSIVE PROPERTY OF ACTUS ASSOCIATES PTY LTD AND IS SUBMITTED ONLY ON A CONFIDENTIAL BASIS. THE RECIPIENT AGREES NOT TO REPRODUCE THE DRAWING AND TO RETURN IT UPON REQUEST AND THAT NO DISCLOSURE OF THE DRAWING OR THE INFORMATION SHOWN WILL BE MADE TO A THIRD PARTY WITHOUT PRIOR WRITTEN CONSENT FROM ACTUS ASSOCIATES PTY LTD

**PROJECT**  
DECK ROOFING & FEATURE FENCE

**LOCATION**  
7A STONEHAM RD ATTADALE, 6156

DATE	REV	DESCRIPTION
17/09/2020	A	ISSUE FOR REVIEW

DESIGNER

**DRAWING TITLE**  
SITE PLAN

**SCALE**  
1:100/A3


**DATE**  
JUNE 2020

**DRAWN**  
SG

**CHECKED**  
AG

	<b>DRAWING NO.</b> 1.01	<b>REV</b> A
<b>PROJECT NO.</b> 20-007		

HATCH INDICATES AREA OF PROPOSED WORKS

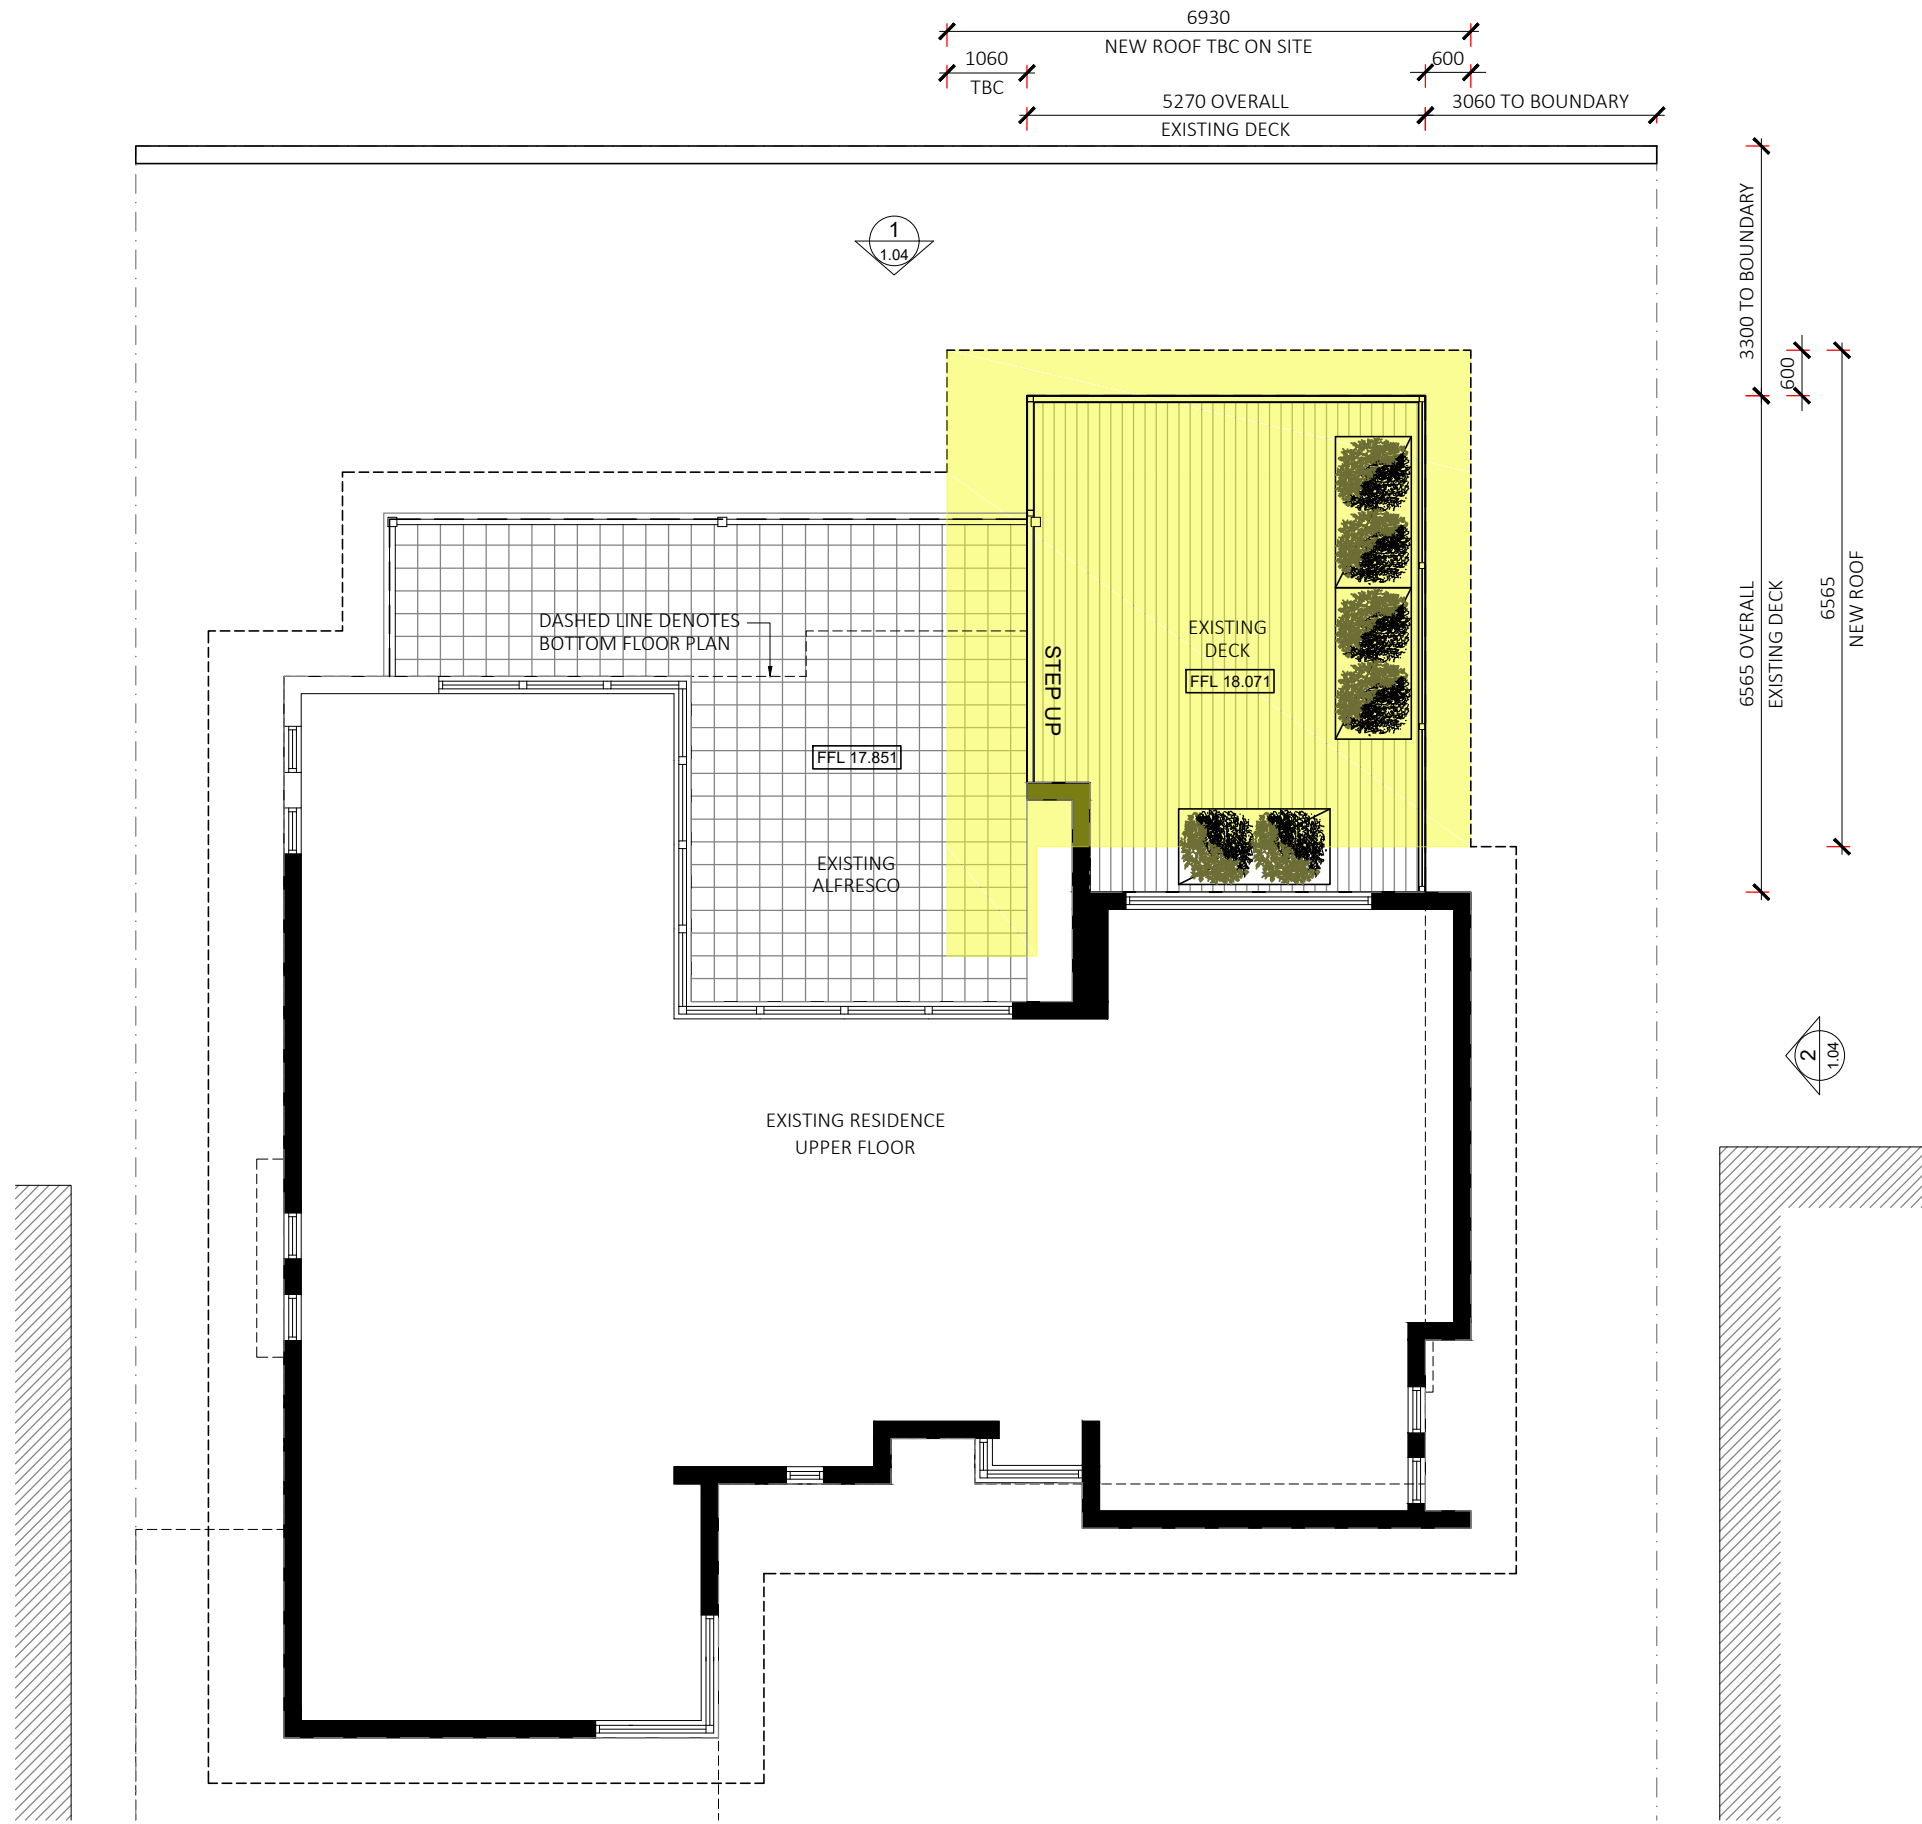

THIS DRAWING AND ALL INFORMATION SHOWN HEREON IS THE EXCLUSIVE PROPERTY OF ACTUS ASSOCIATES PTY LTD AND IS SUBMITTED ONLY ON A CONFIDENTIAL BASIS. THE RECIPIENT AGREES NOT TO REPRODUCE THE DRAWING AND TO RETURN IT UPON REQUEST AND THAT NO DISCLOSURE OF THE DRAWING OR THE INFORMATION SHOWN WILL BE MADE TO A THIRD PARTY WITHOUT PRIOR WRITTEN CONSENT FROM ACTUS ASSOCIATES PTY LTD

**PROJECT**  
DECK ROOFING & FEATURE FENCE

**LOCATION**  
7A STONEHAM RD ATTADALE, 6156

DATE	REV	DESCRIPTION
17/09/2020	A	ISSUE FOR REVIEW

DESIGNER

**DRAWING TITLE**  
OVERALL HOUSE PLAN

SCALE: 1:100/A3



DATE: JUNE 2020

DRAWN: SG



DRAWING NO.	REV
1.02	A
PROJECT NO.	20-007

HATCH INDICATES AREA OF PROPOSED WORKS

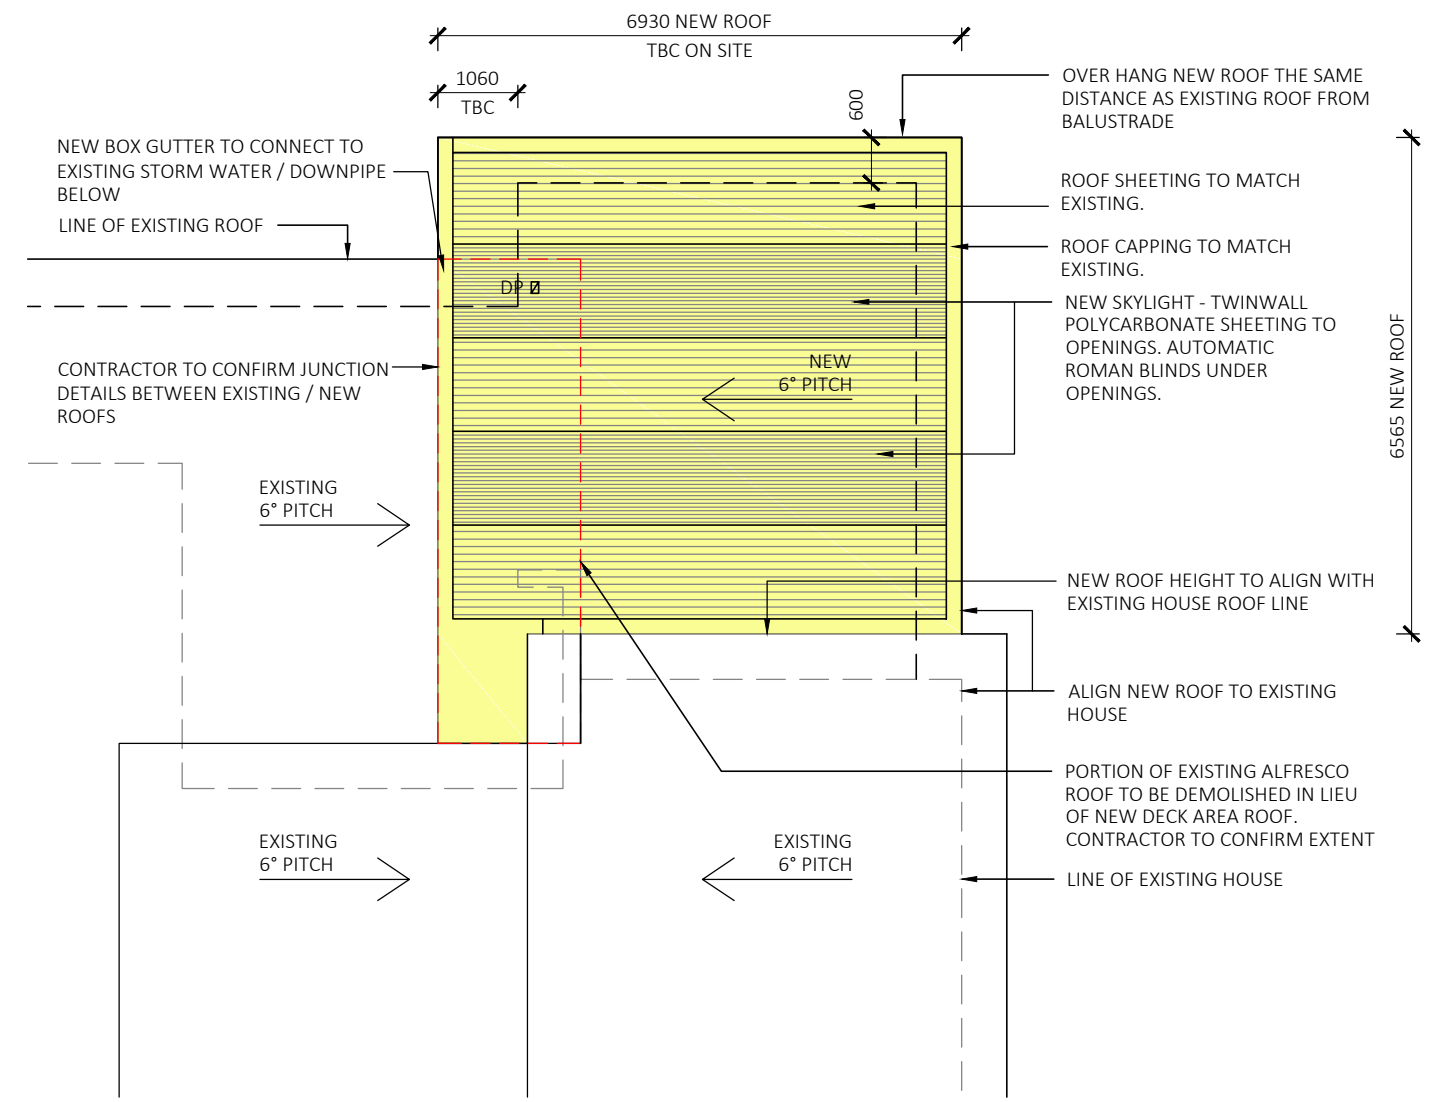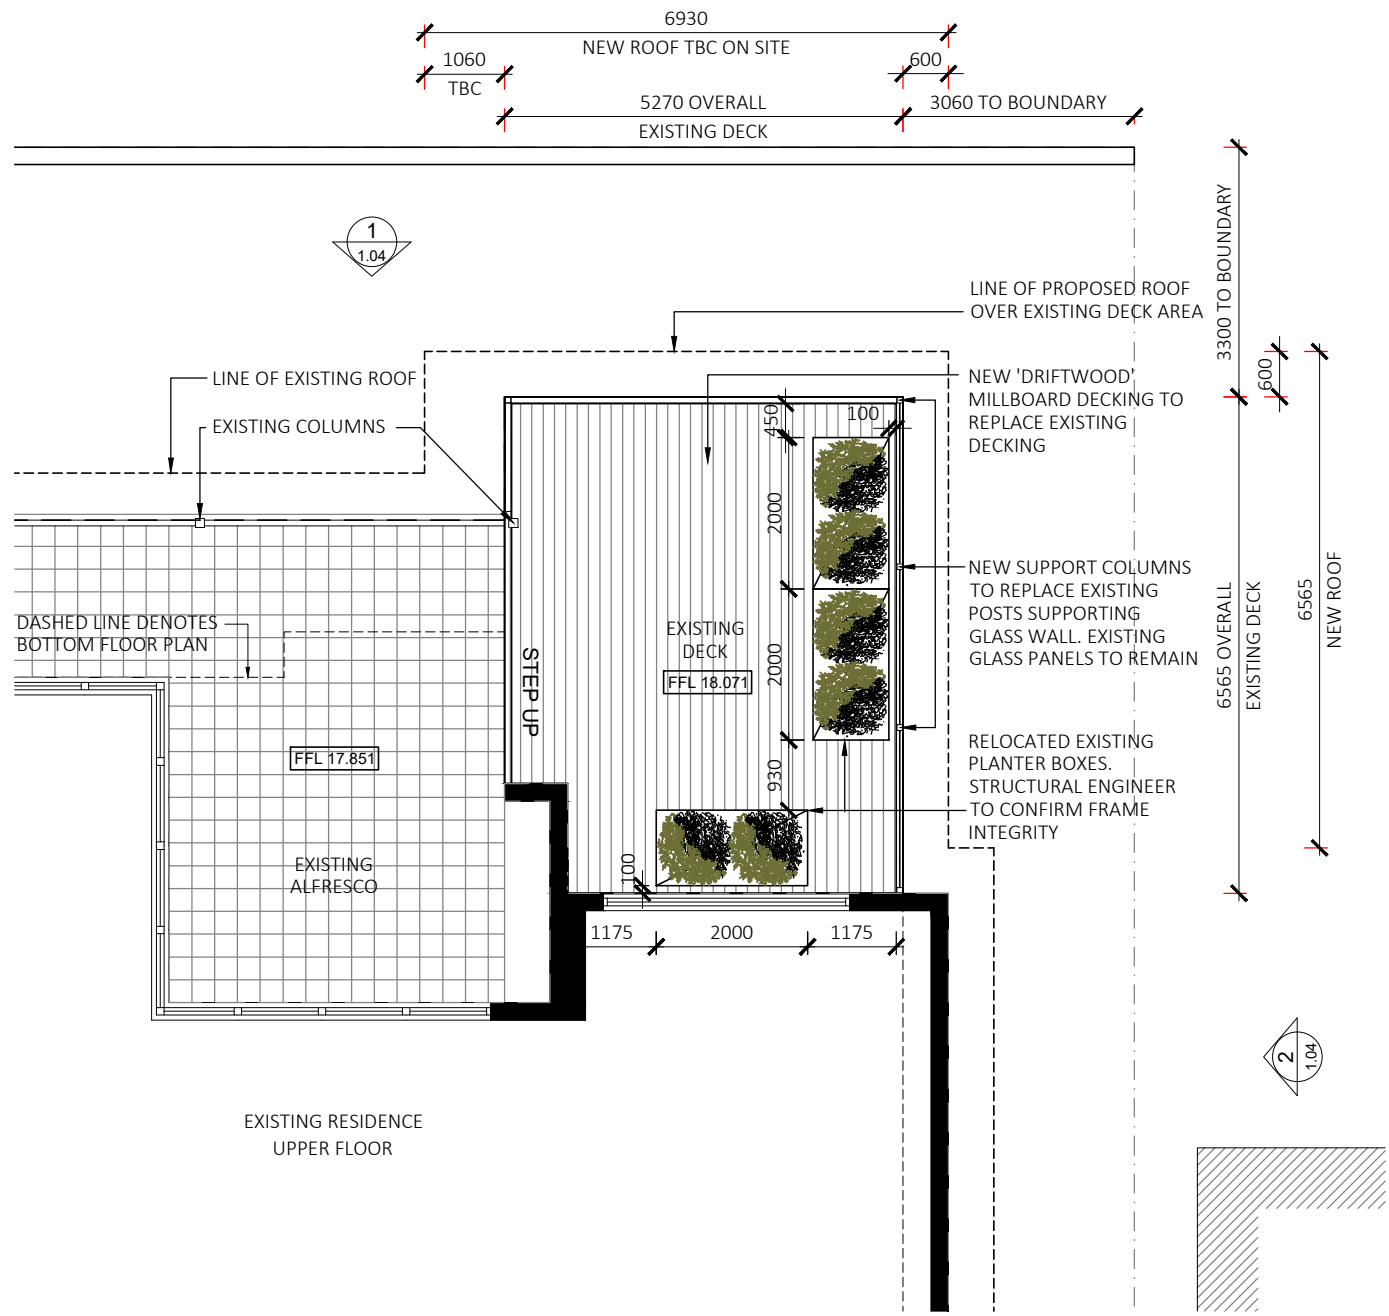

1 DECK AREA FLOOR PLAN  
1:100

2 DECK AREA ROOF PLAN  
1:100

THIS DRAWING AND ALL INFORMATION SHOWN HEREON IS THE EXCLUSIVE PROPERTY OF ACTUS ASSOCIATES PTY LTD AND IS SUBMITTED ONLY ON A CONFIDENTIAL BASIS. THE RECIPIENT AGREES NOT TO REPRODUCE THE DRAWING AND TO RETURN IT UPON REQUEST AND THAT NO DISCLOSURE OF THE DRAWING OR THE INFORMATION SHOWN WILL BE MADE TO A THIRD PARTY WITHOUT PRIOR WRITTEN CONSENT FROM ACTUS ASSOCIATES PTY LTD

**PROJECT**  
DECK ROOFING & FEATURE FENCE

**LOCATION**  
7A STONEHAM RD ATTADALE, 6156

DATE	REV	DESCRIPTION
17/09/2020	A	ISSUE FOR REVIEW

DESIGNER

**DRAWING TITLE**  
DECK FLOOR + ROOF PLANS


SCALE: 1:100/A3

DATE: JUNE 2020


DRAWN: SG

	<b>DRAWING NO.</b> 1.03	<b>REV</b> A
	<b>PROJECT NO.</b> 20-007	

HATCH INDICATES AREA OF PROPOSED WORKS

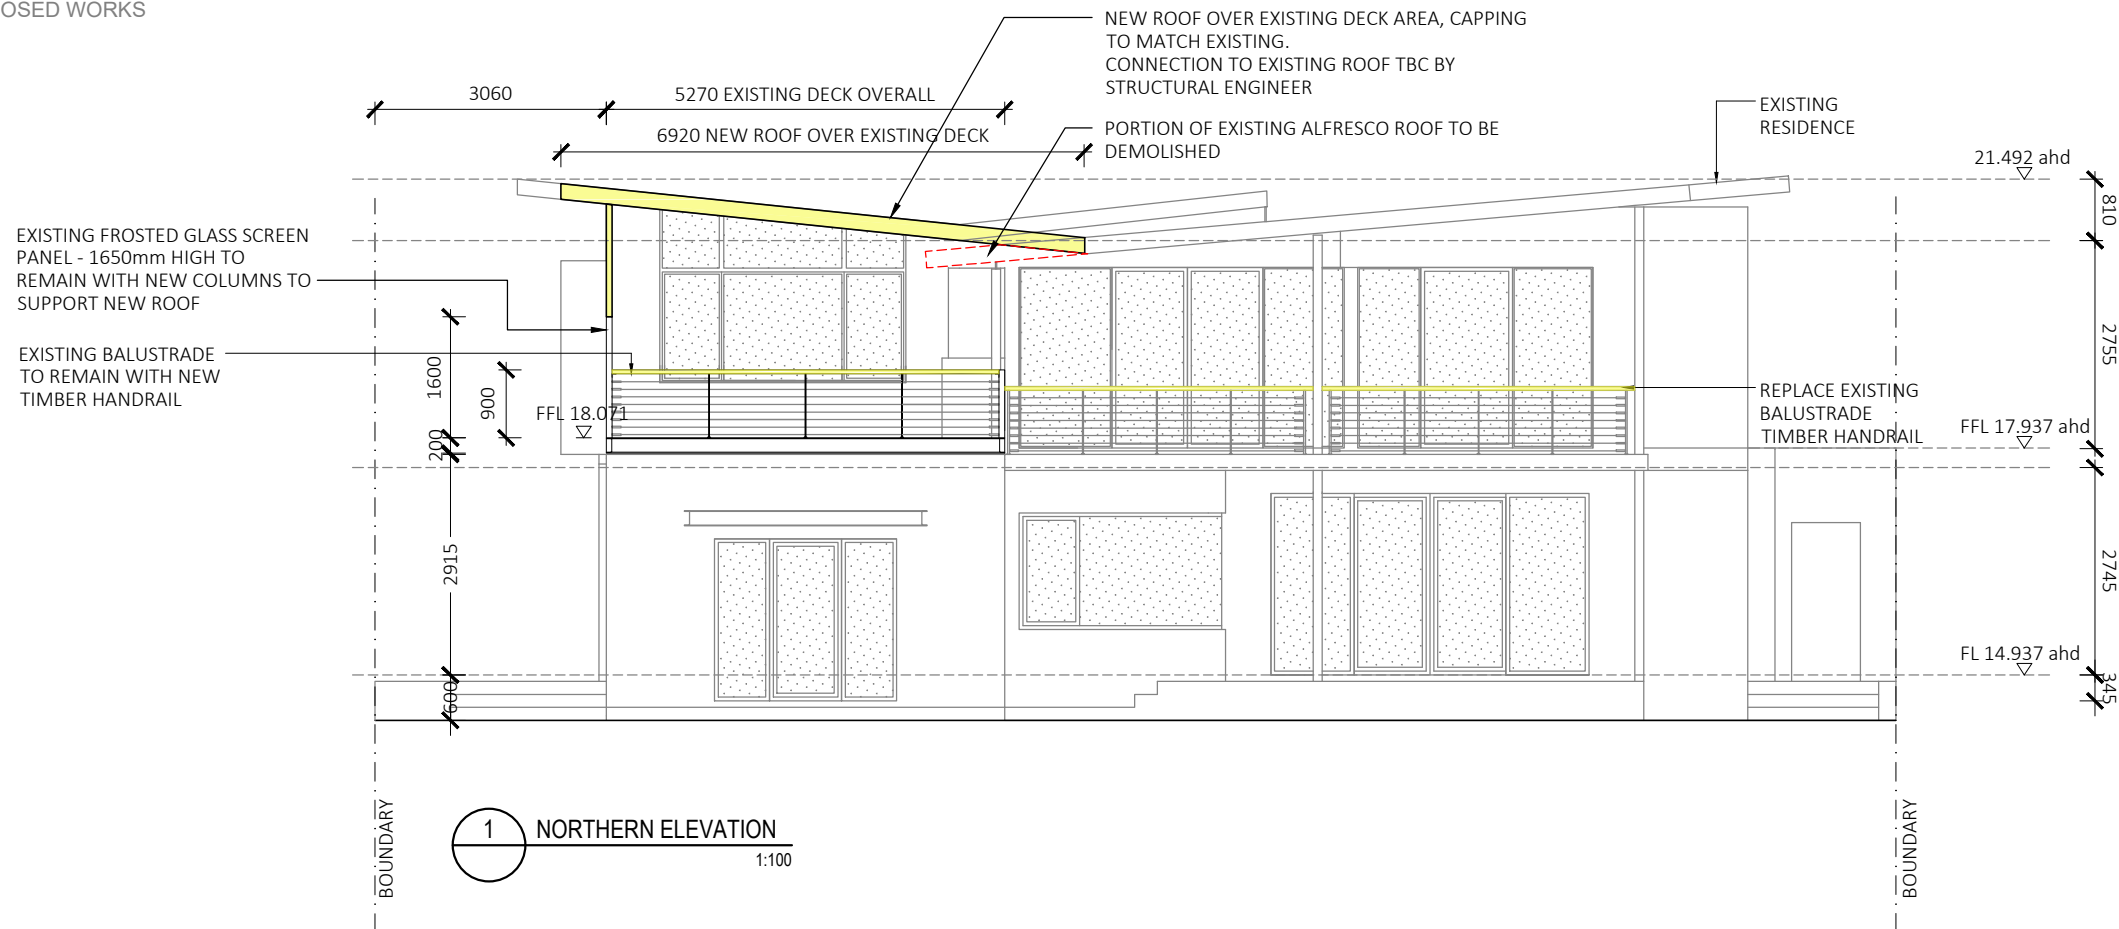

1 NORTHERN ELEVATION  
1:100

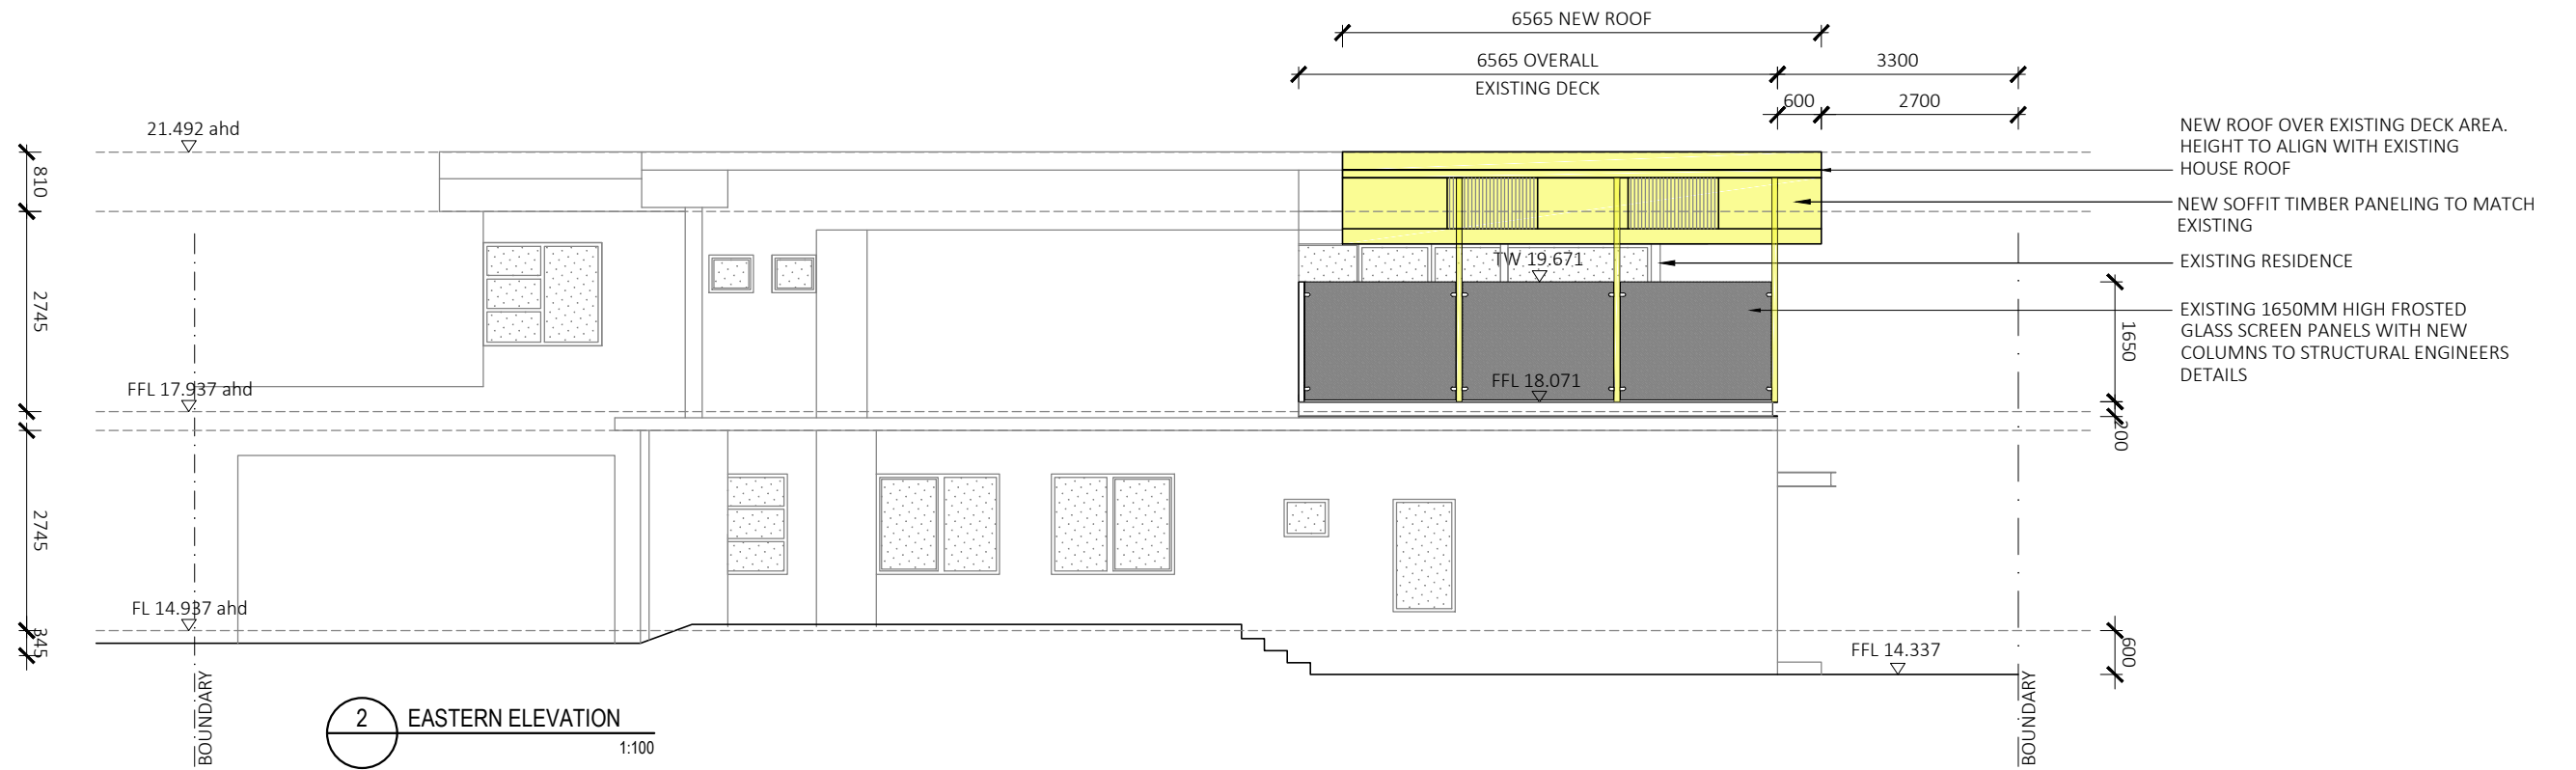

2 EASTERN ELEVATION  
1:100



THIS DRAWING AND ALL INFORMATION SHOWN HEREON IS THE EXCLUSIVE PROPERTY OF ACTUS ASSOCIATES PTY LTD AND IS SUBMITTED ONLY ON A CONFIDENTIAL BASIS. THE RECIPIENT AGREES NOT TO REPRODUCE THE DRAWING AND TO RETURN IT UPON REQUEST AND THAT NO DISCLOSURE OF THE DRAWING OR THE INFORMATION SHOWN WILL BE MADE TO A THIRD PARTY WITHOUT PRIOR WRITTEN CONSENT FROM ACTUS ASSOCIATES PTY LTD

**PROJECT**  
DECK ROOFING & FEATURE FENCE  
**LOCATION**  
7A STONEHAM RD ATTADALE, 6156

DATE	REV	DESCRIPTION
17/09/2020	A	ISSUE FOR REVIEW

**DESIGNER**

DRAWING TITLE				DRAWING NO.	REV
ELEVATIONS				1.04	A
SCALE NOTED/A3	DATE JUNE 2020	DRAWN SG	CHECKED AG	PROJECT NO. 20-007	

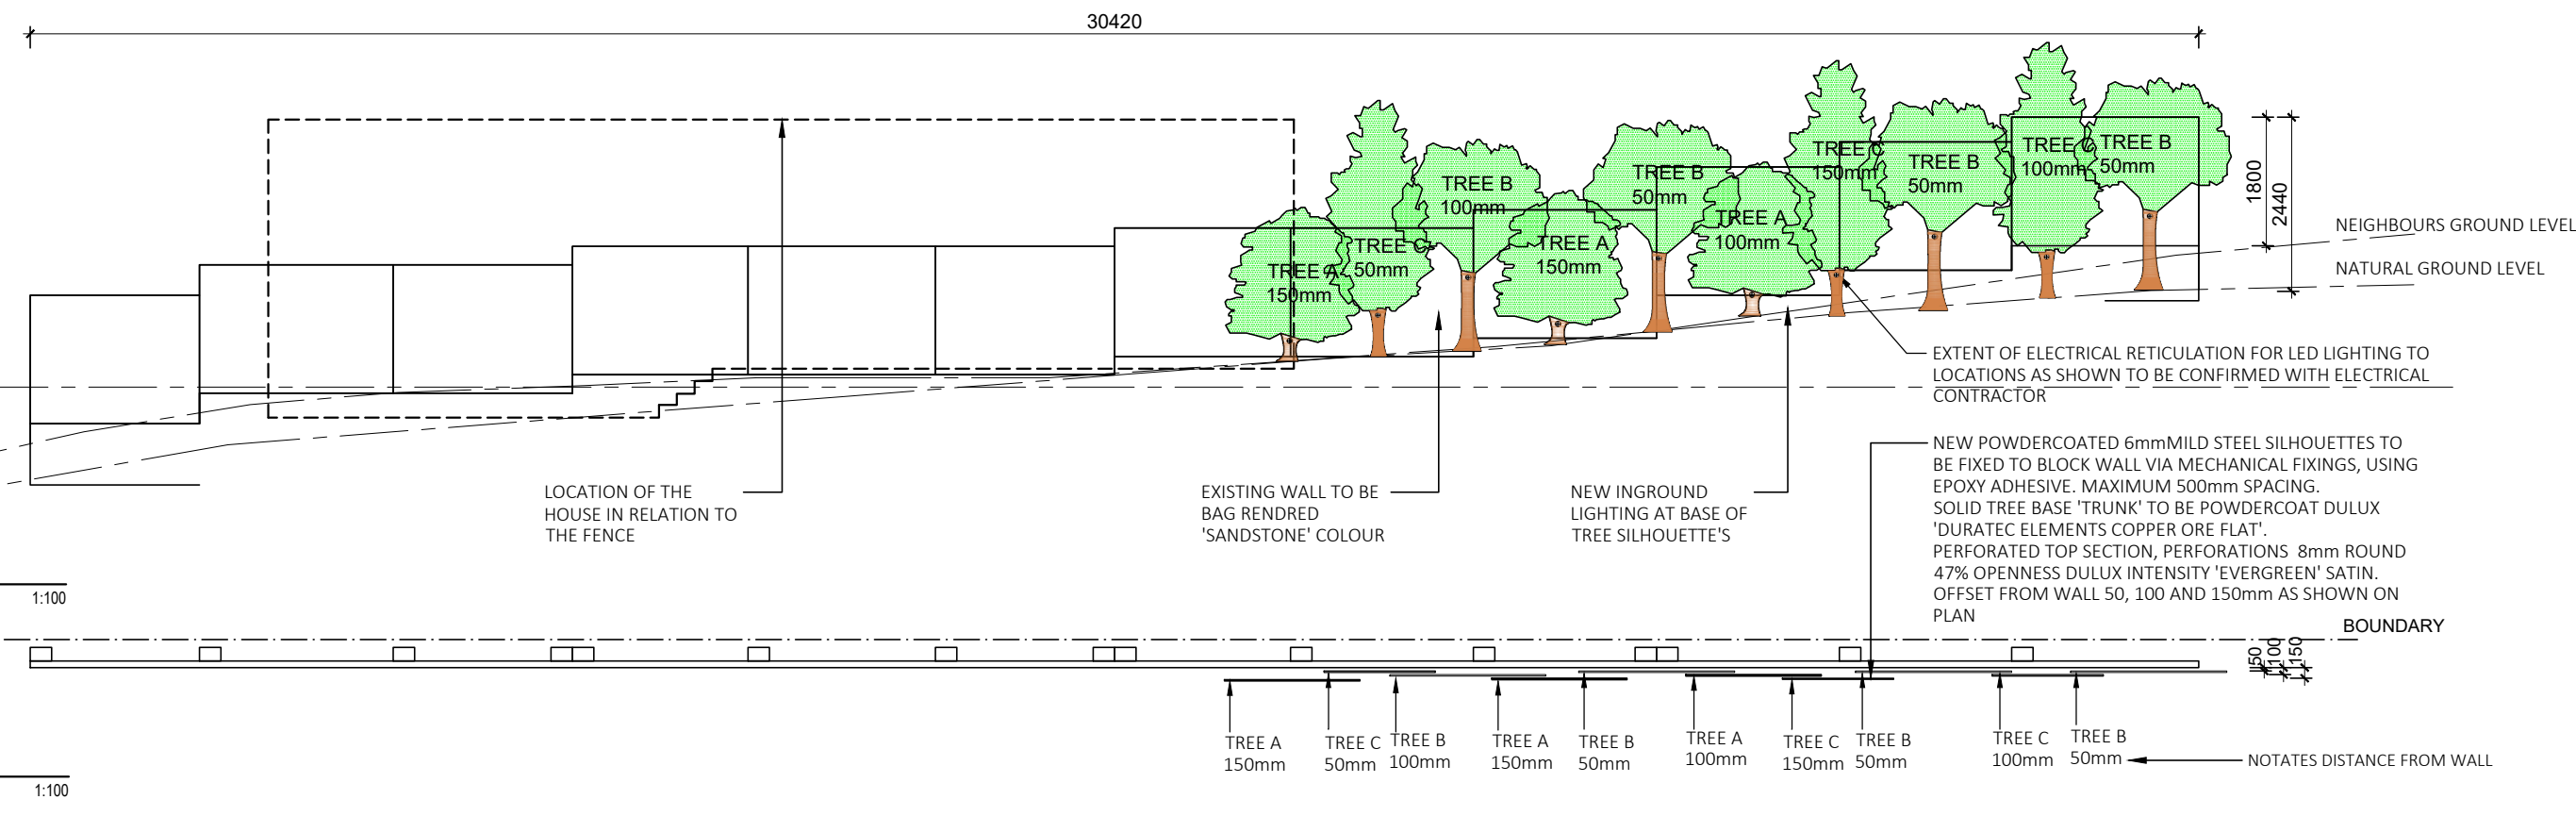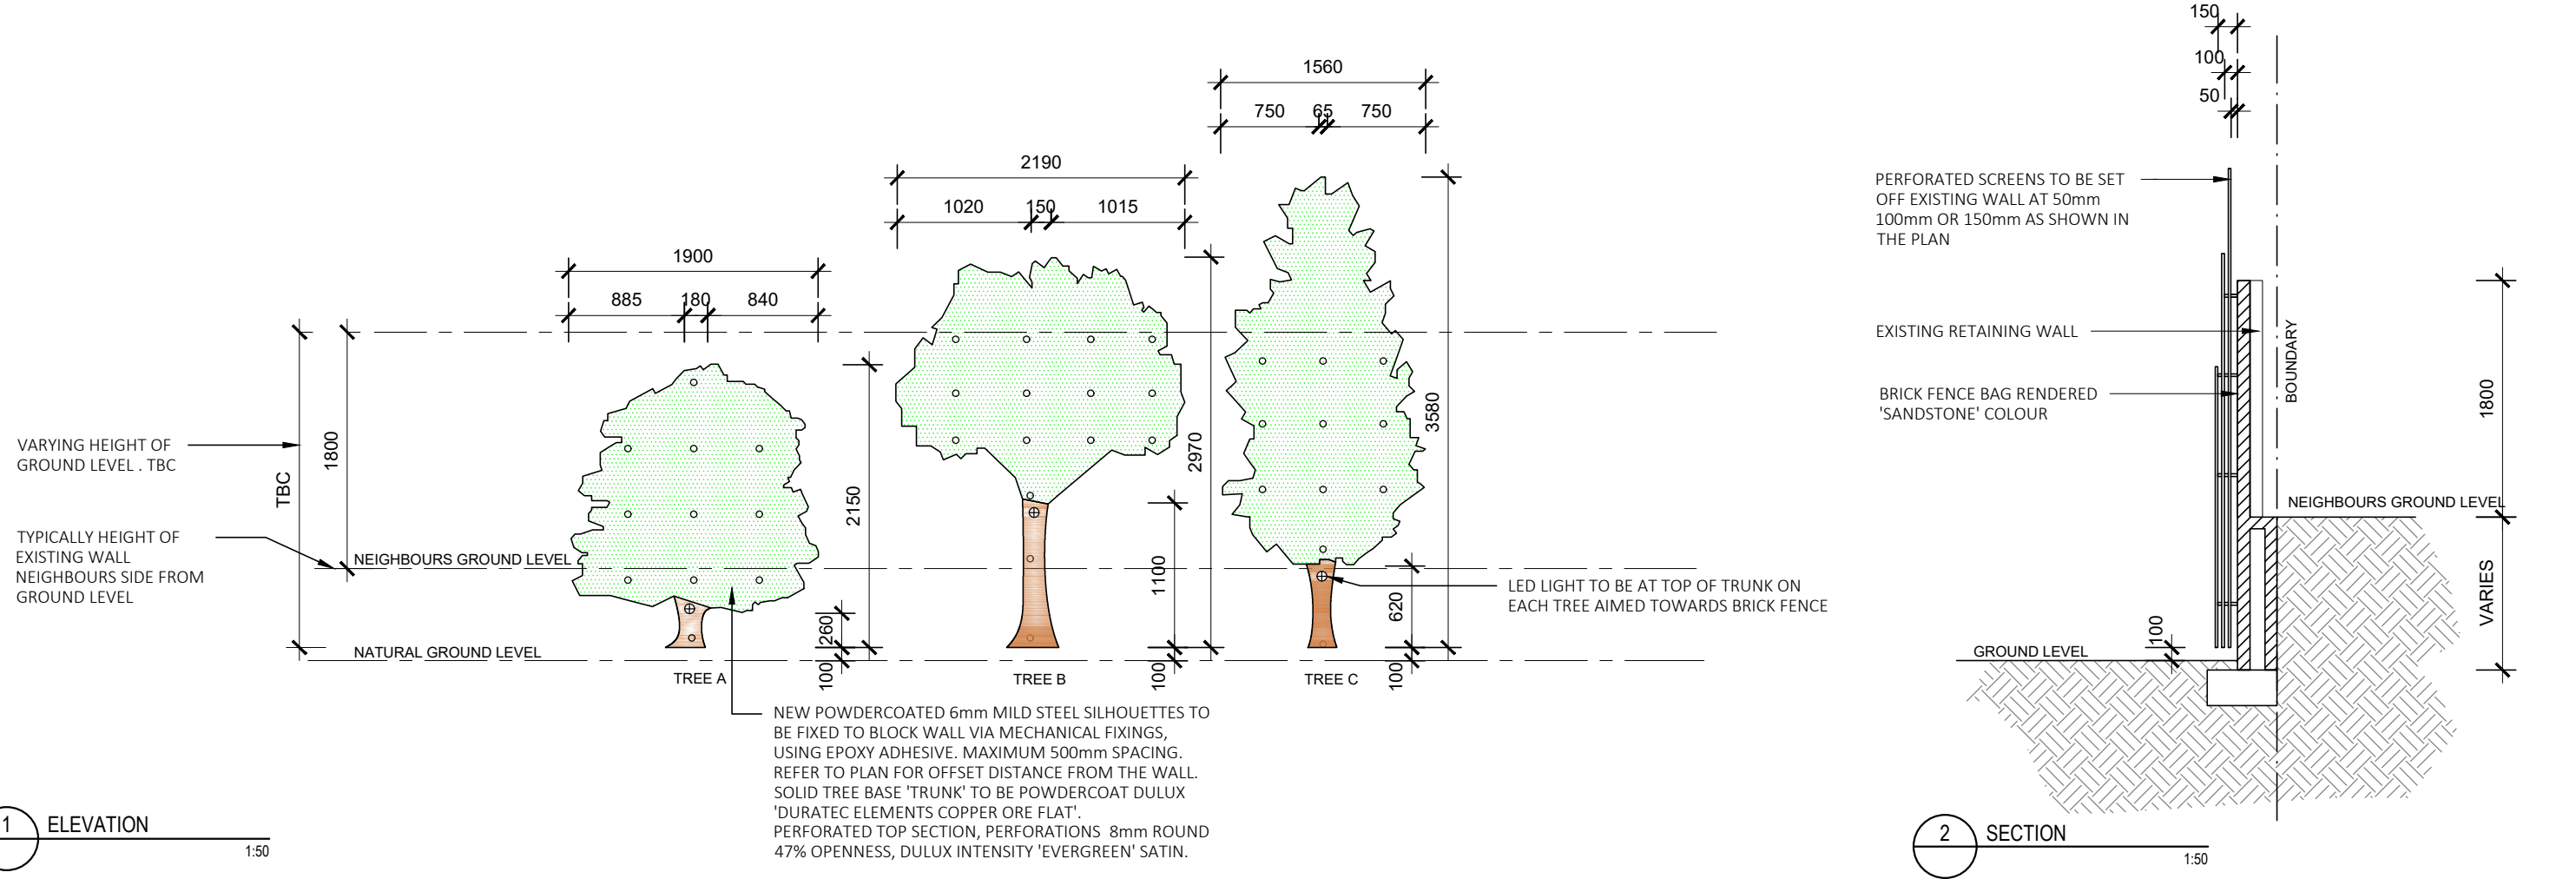

THIS DRAWING AND ALL INFORMATION SHOWN HEREON IS THE EXCLUSIVE PROPERTY OF ACTUS ASSOCIATES PTY LTD AND IS SUBMITTED ONLY ON A CONFIDENTIAL BASIS. THE RECIPIENT AGREES NOT TO REPRODUCE THE DRAWING AND TO RETURN IT UPON REQUEST AND THAT NO DISCLOSURE OF THE DRAWING OR THE INFORMATION SHOWN WILL BE MADE TO A THIRD PARTY WITHOUT PRIOR WRITTEN CONSENT FROM ACTUS ASSOCIATES PTY LTD

**PROJECT**  
DECK ROOFING & FEATURE FENCE

**LOCATION**  
7A STONEHAM RD ATTADALE, 6156

DATE	REV	DESCRIPTION
17/09/2020	A	ISSUE FOR REVIEW

**DESIGNER**

**DRAWING TITLE**  
FEATURE FENCE

SCALE NOTED/A3

DATE JUNE 2020

DRAWN SG

CHECKED AG

DRAWING NO.	REV
1.05	A
<b>PROJECT NO.</b> 20-007	