


SCHEDULE OF COLOURS AND FINISHES

- POSTS SHALL BE CLIENT CHOICE
- BEAMS SHALL BE CLIENT CHOICE
- GUTTERS SHALL BE MONUMENT
- ROOF SHALL BE PEAK (METT GRANITE)
- RAFTERS SHALL BE CLIENT CHOICE
- DOWNPIPE SHALL BE CLIENT CHOICE

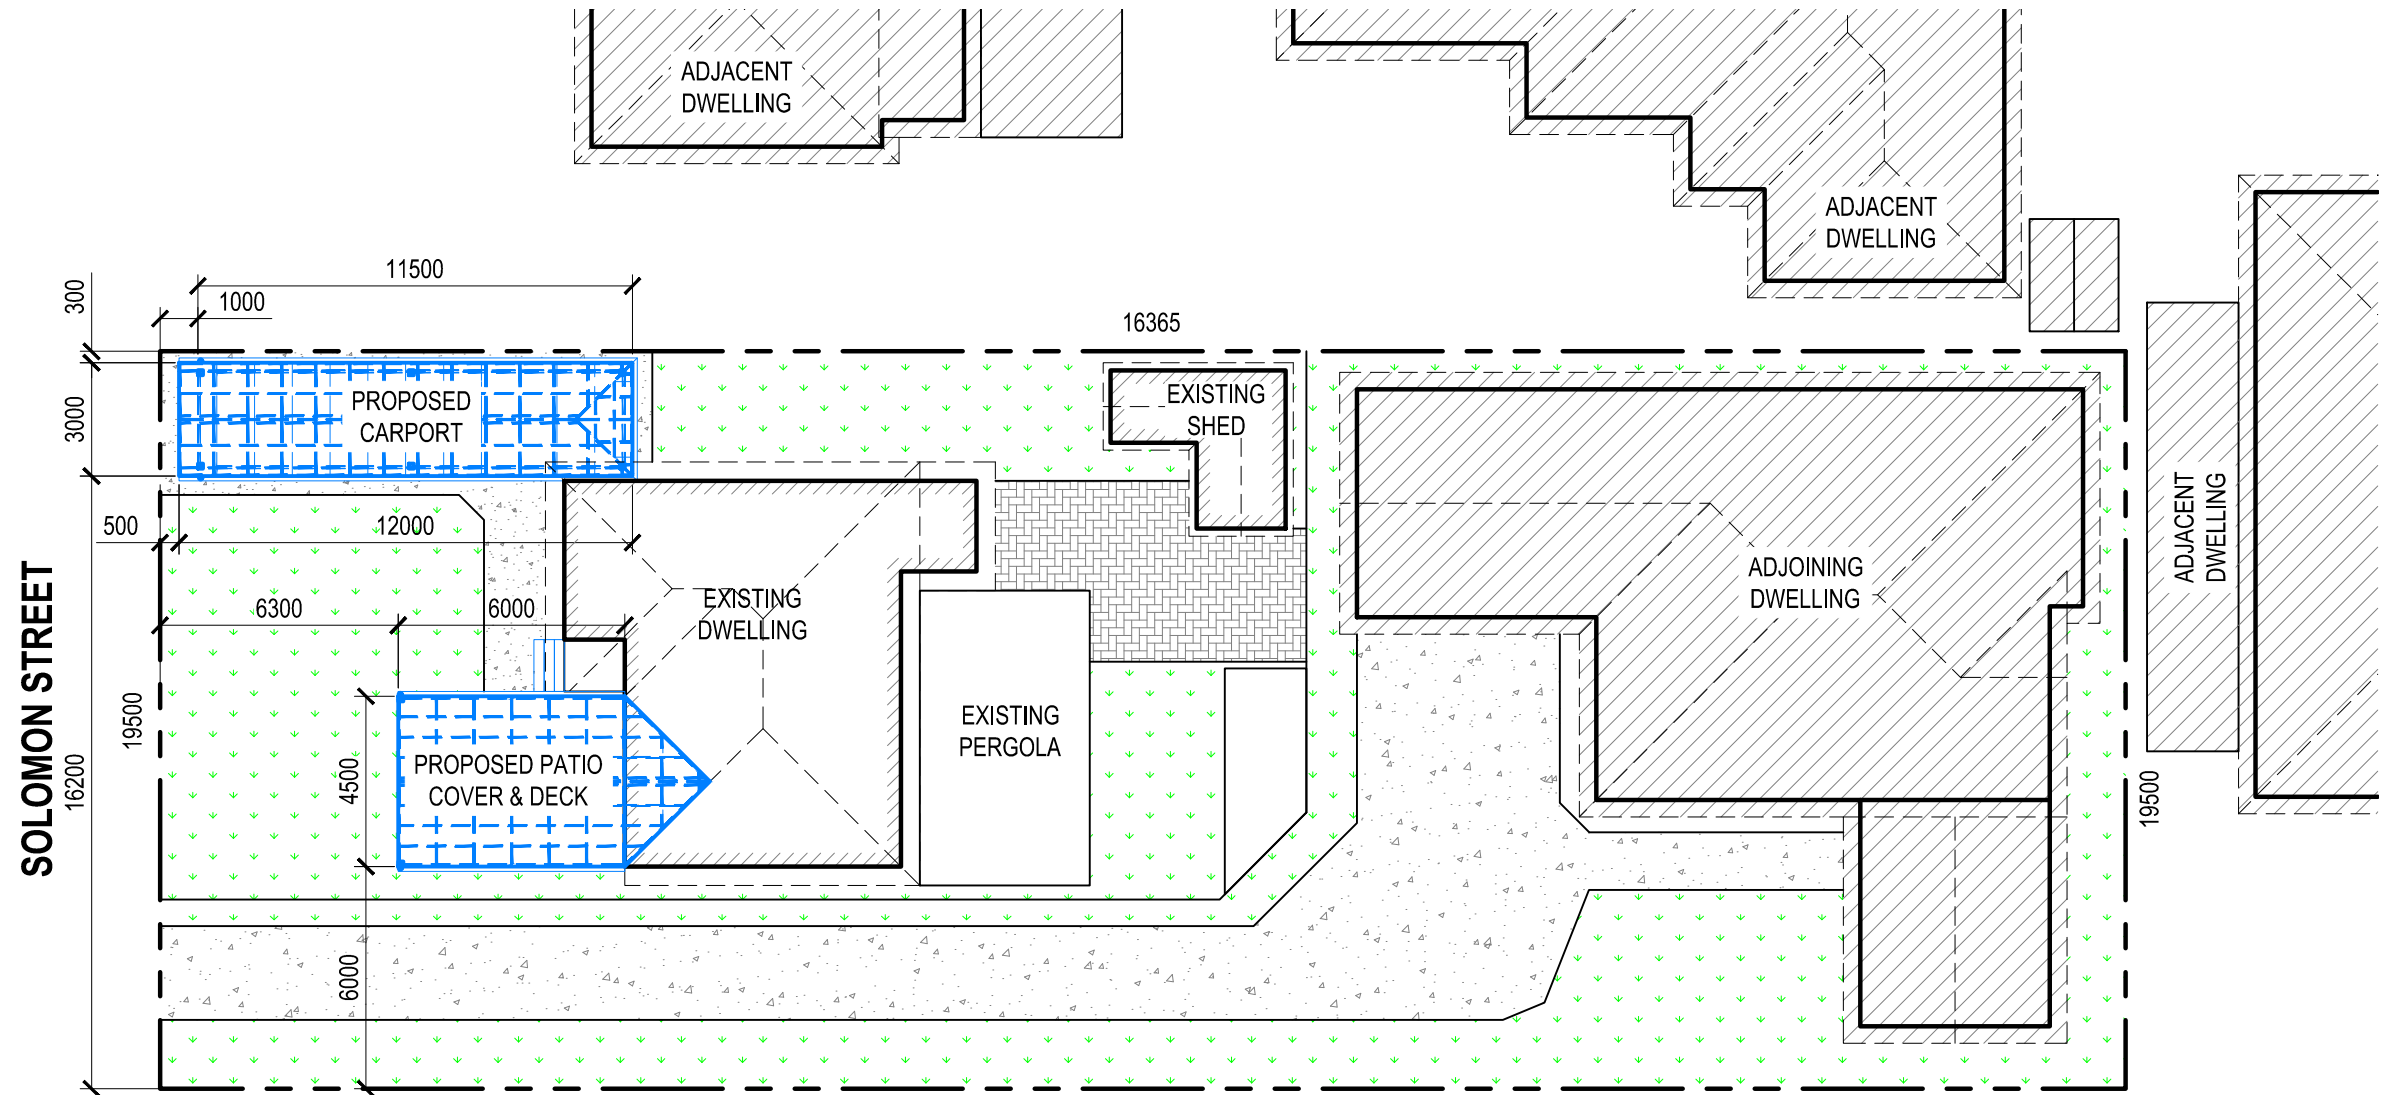


SITE ANALYSIS

TOTAL SITE AREA	1014 m ²
EXISTING DWELLING	106.9 m ²
OTHER AREAS	300.4 m ²
TOTAL EXISTING IMPERVIOUS AREA	407.3 m ²
PROPOSED CARPORT	36 m ²
PROPOSED PATIO COVER & DECK	27 m ²
TOTAL NEW IMPERVIOUS AREA	63 m ²
TOTAL PROPOSED IMPERVIOUS AREA (46.38%)	470.3 m ²
TOTAL PROPOSED LANDSCAPE AREA (53.62%)	543.7 m ²


NOTE: NO EXCAVATION OR SEDIMENT CONTROL MEASURES REQUIRED

DATE	AMENDMENT	ISSUE	PROPOSED	FOR
22/2/22	IMMEDIATE DESIGN	A	PROPOSED CARPORT, PATIO COVER & DECK	BEN WALLACE
			AT SITE ADDRESS 100 SOLOMON STREET, PALMYRA, WA 6157	
			DRAWING	LOT No. DP
			SITE PLAN/ SITE ANALYSIS	1 25860
			DATE SCALE PROJECT No. DRAWING No. SHEET No.	
			22.02.2022 1:200 --- ---- 10F 6	




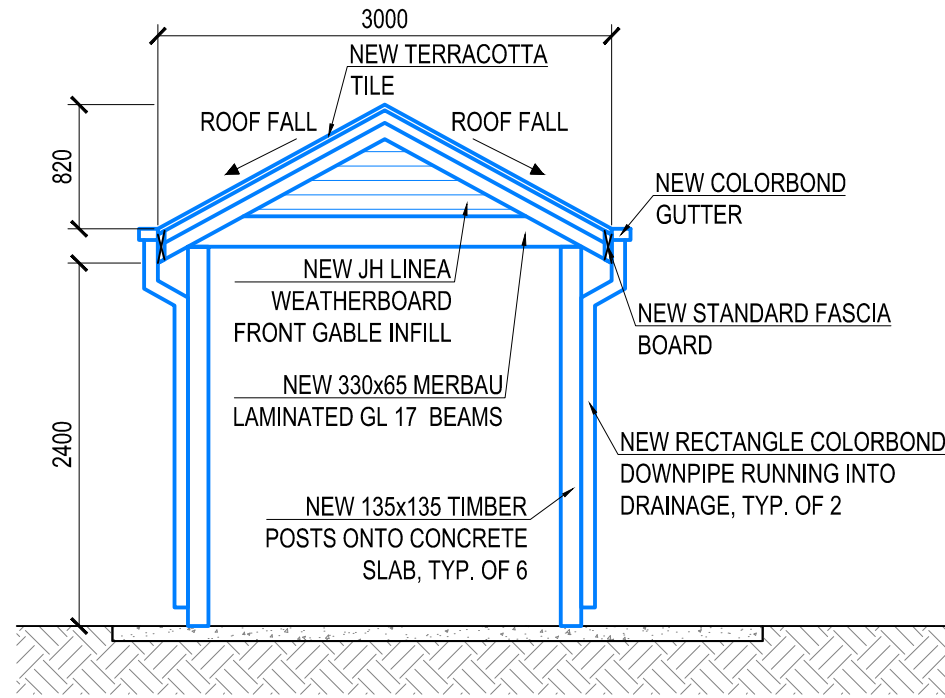

1 NORTH ELEVATION
Scale 1:50

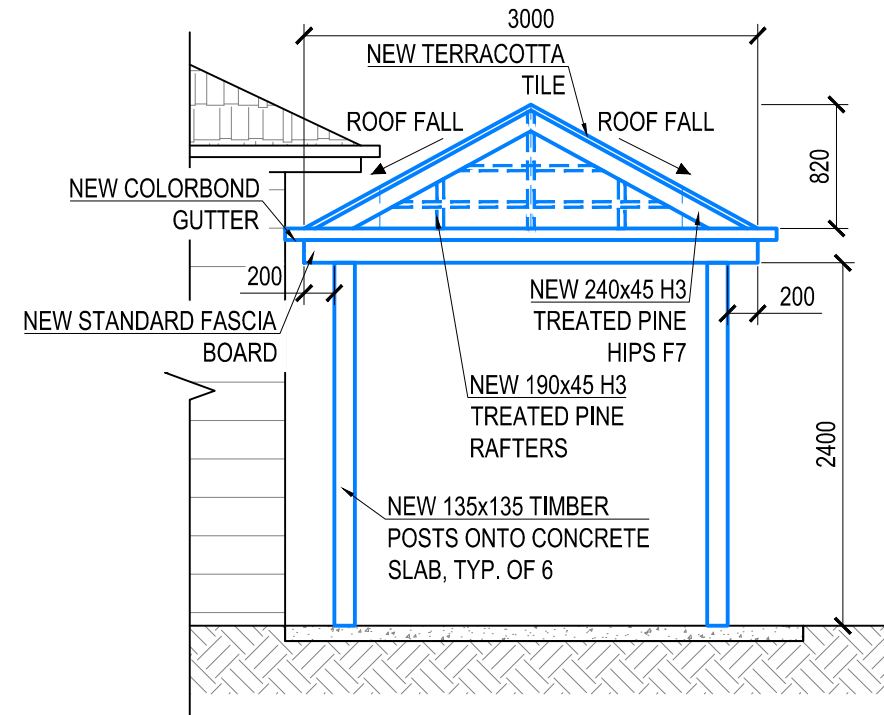


2 SOUTH ELEVATION
Scale 1:50

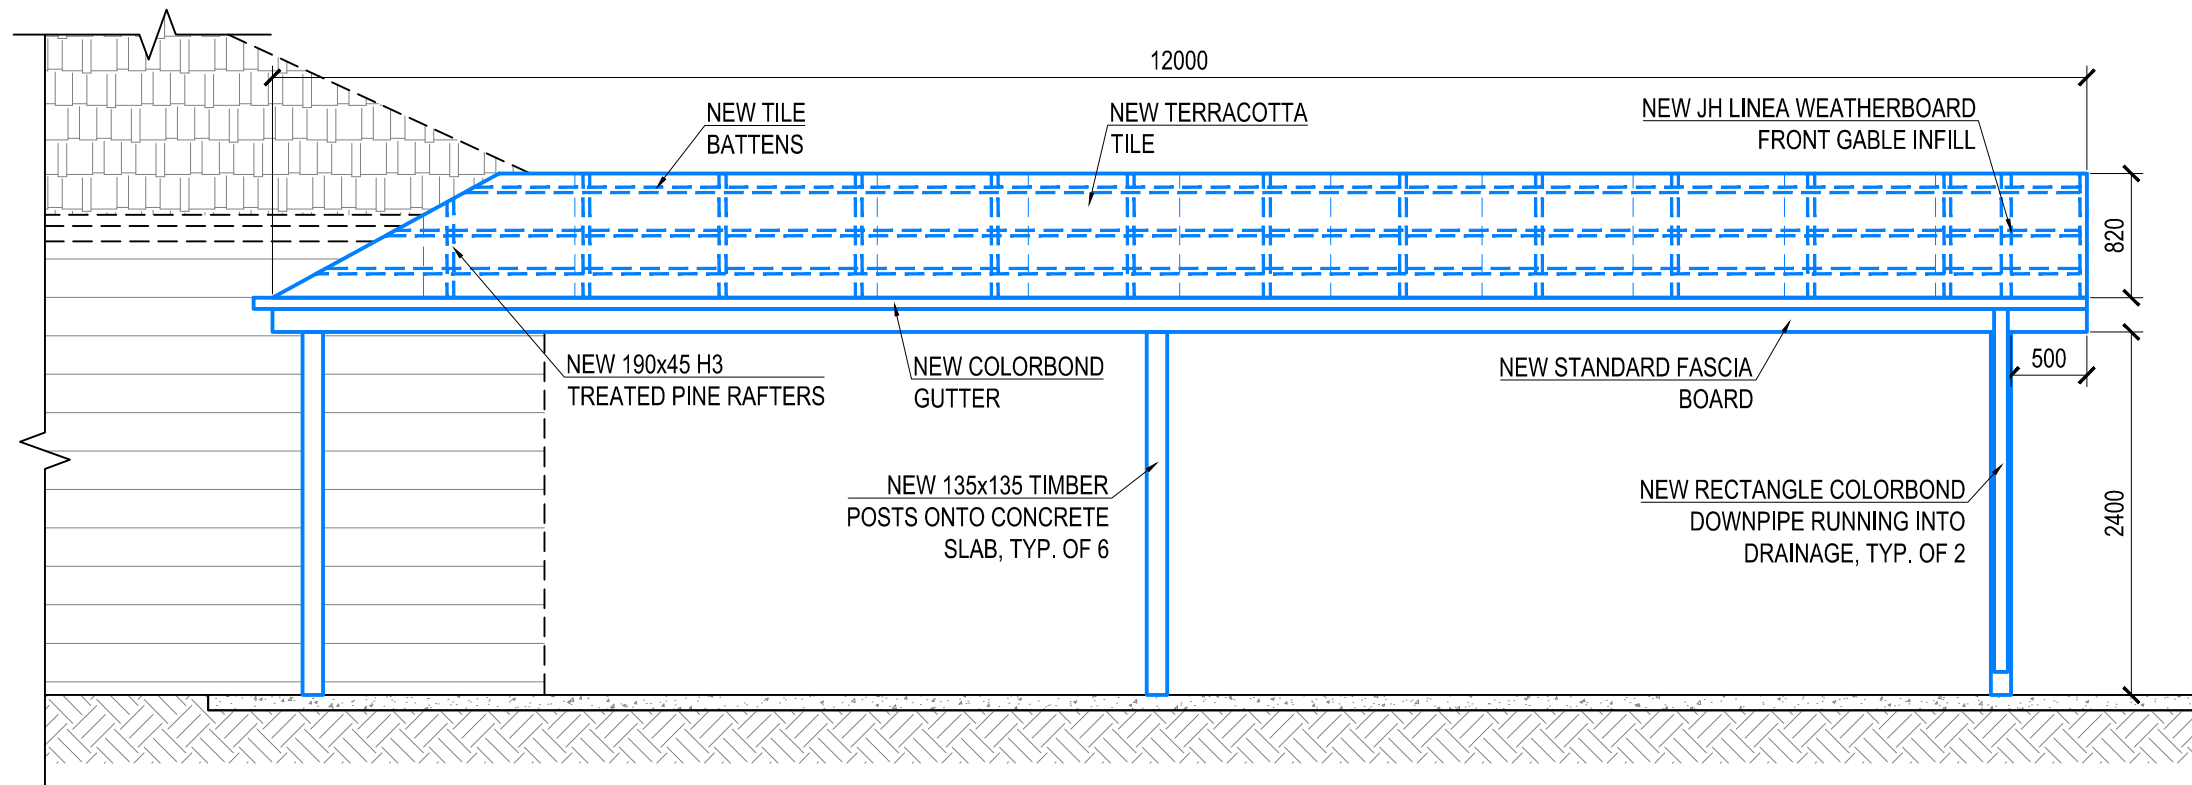


3 EAST ELEVATION
Scale 1:50

DATE	AMENDMENT	ISSUE	PROPOSED	FOR	
22/2/22	IMMEDIATE DESIGN	A	PROPOSED CARPORT, PATIO COVER & DECK	BEN WALLACE	
			AT SITE ADDRESS 100 SOLOMON STREET, PALMYRA, WA 6157		
			DRAWING	LOT No.	DP
			CARPORT ELEVATION	1	25860
			DATE	SCALE	PROJECT No.
			22.02.2022	1:50	---
				DRAWING No.	SHEET No.
				----	3 OF 6



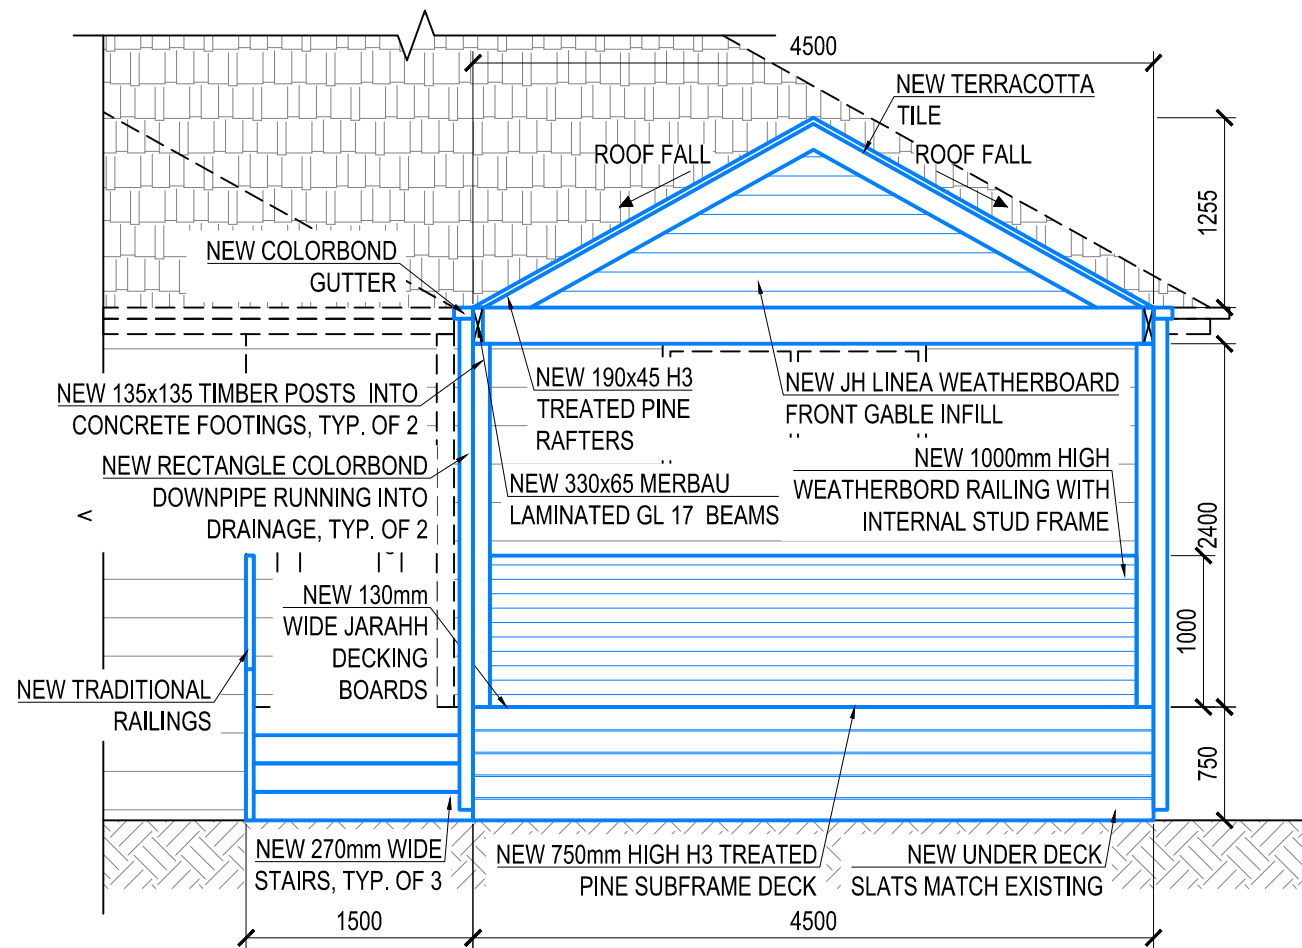


1 NORTH ELEVATION
Scale 1:50

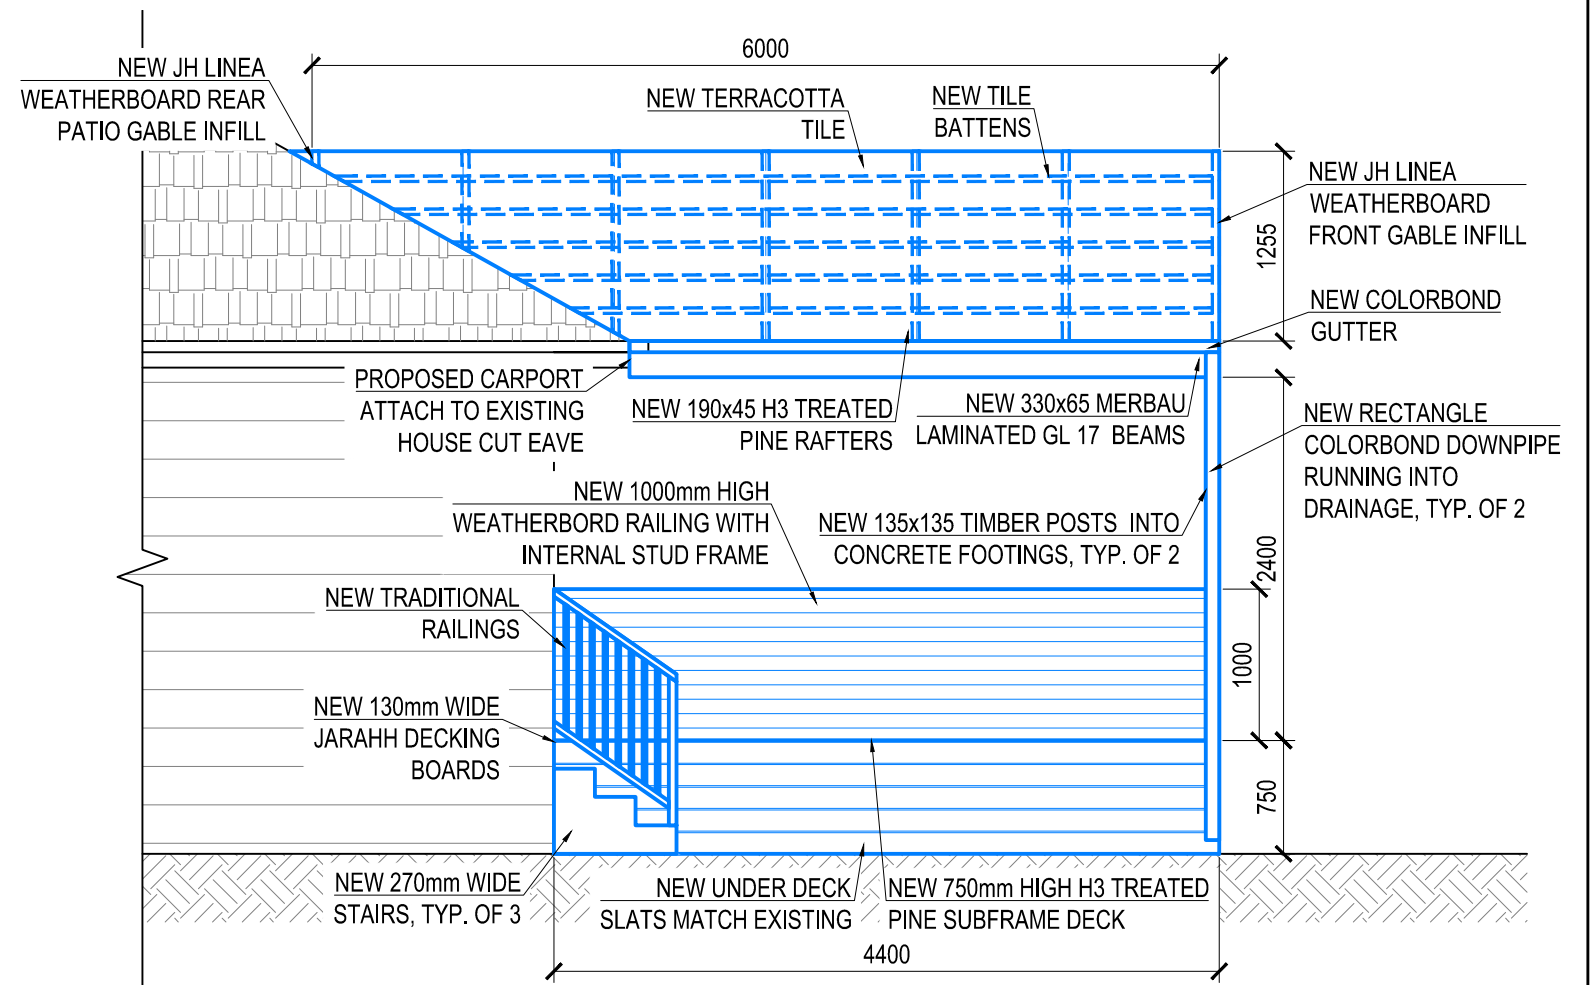

2 WEST ELEVATION
Scale 1:50

DATE	AMENDMENT	ISSUE	PROPOSED	FOR	
22/2/22	IMMEDIATE DESIGN	A	PROPOSED CARPORT, PATIO COVER & DECK	BEN WALLACE	
			AT SITE ADDRESS 100 SOLOMON STREET, PALMYRA, WA 6157		
			DRAWING	LOT No.	DP
			PATIO COVER ELEVATION	1	25860
			DATE	SCALE	PROJECT No.
			22.02.2022	1:50	---
				DRAWING No.	SHEET No.
				----	5OF 6



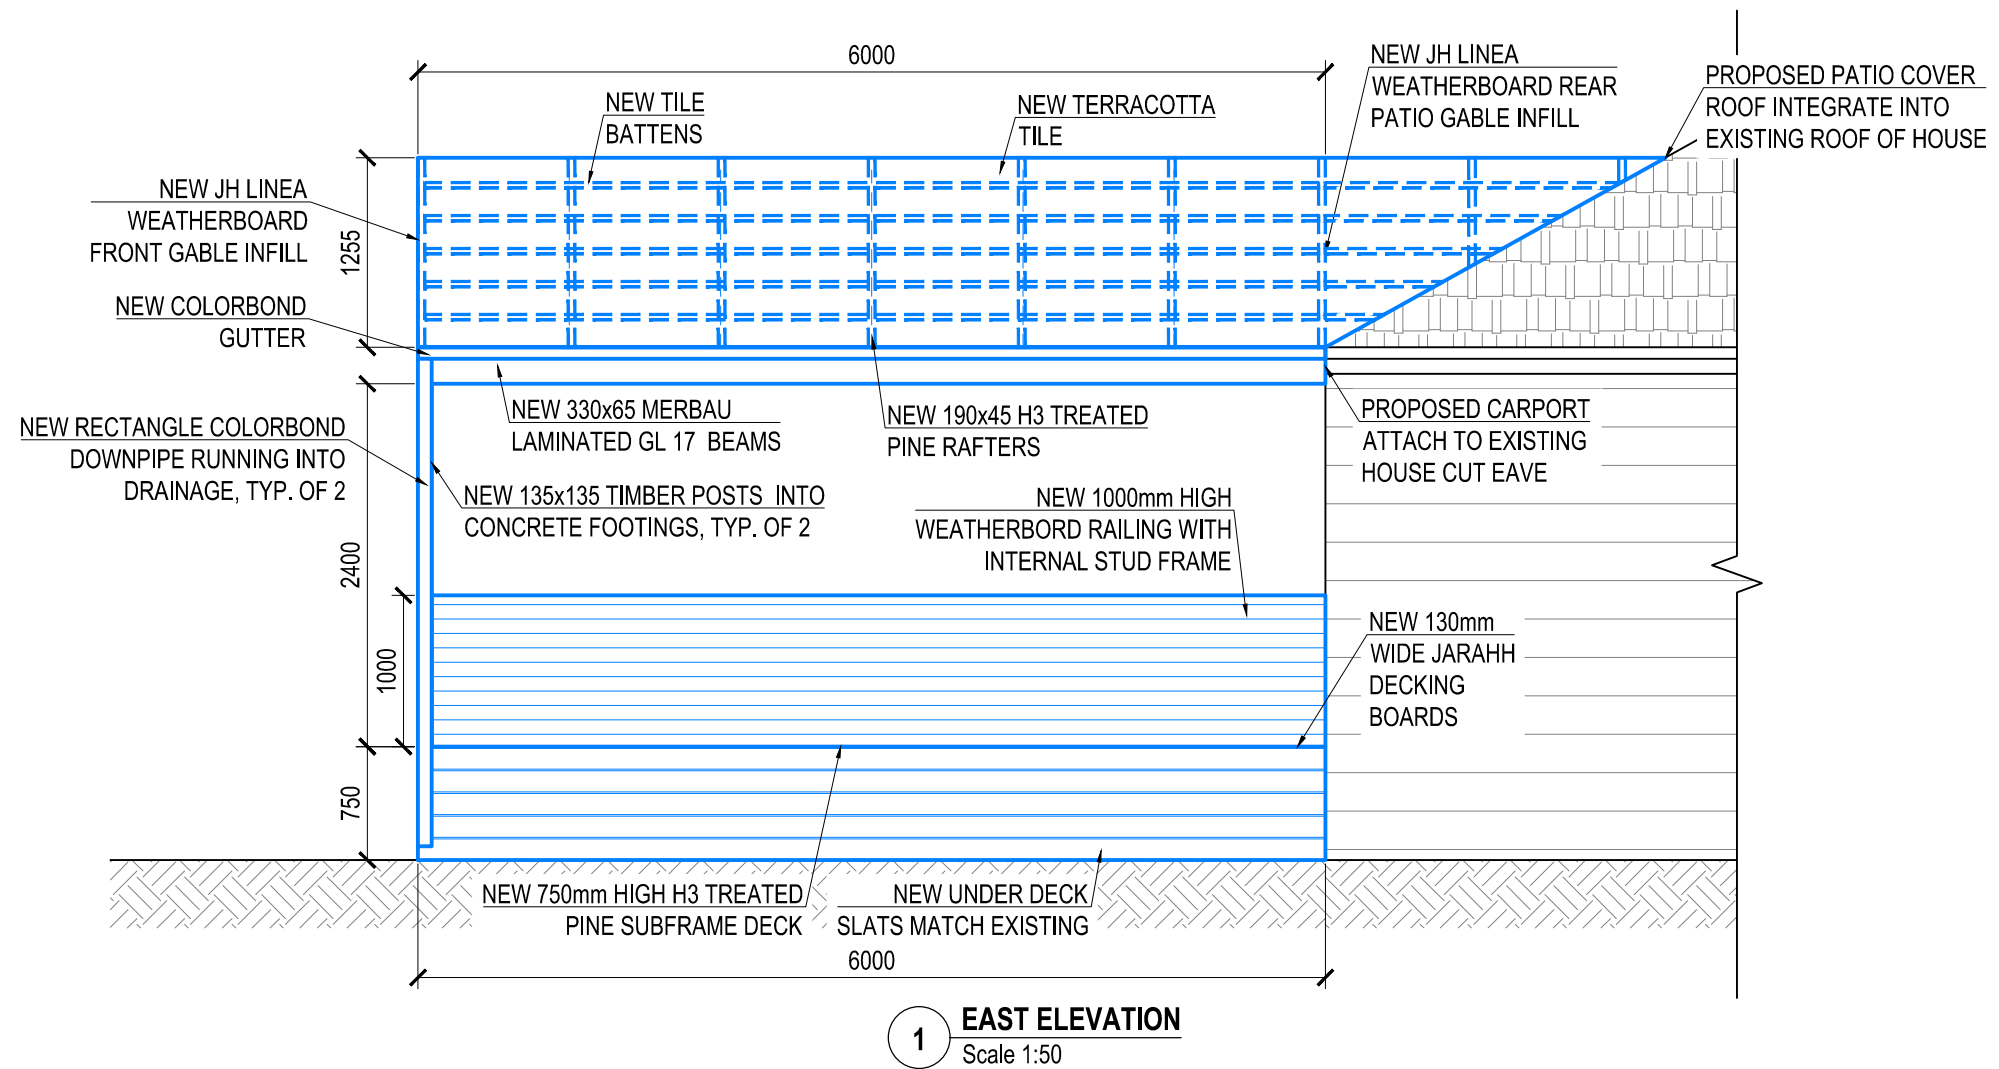

DATE	AMENDMENT	ISSUE	PROPOSED	FOR
22/2/22	IMMEDIATE DESIGN	A	PROPOSED CARPORT, PATIO COVER & DECK	BEN WALLACE
			AT SITE ADDRESS 100 SOLOMON STREET, PALMYRA, WA 6157	
			DRAWING PATIO COVER ELEVATION	LOT No. 1 DP 25860
			DATE 22.02.2022	SCALE 1:50
			PEOJECT No. ---	DRAWING No. ----
				SHEET No. 6 OF 6

THE CARPORT CO.