


DEVELOPMENT INFO		
DEEP SOIL ZONE	181m <sup>2</sup> (24.6%)	
BASEMENT PARKING	16 RESIDENTIAL BAYS 2 VISITOR BAY	
<b>TOTAL</b>	<b>19 BAYS</b>	
1 OF APT. UNIT 1	3x2	124m <sup>2</sup>
2 OF APT. UNIT 2 & 5	1x1	65m <sup>2</sup>
3 OF APT. UNIT 3, 6 & 9	3x2	128m <sup>2</sup>
2 OF APT. UNIT 4 & 7	3x2	117m <sup>2</sup>
1 OF APT. UNIT 8	2x2	91m <sup>2</sup>
1 OF APT. UNIT 10	3x2	140m <sup>2</sup>
<b>TOTAL APT. AREA</b>	<b>1103m<sup>2</sup></b>	
<b>TOTAL APT. NO</b>	<b>10</b>	
<b>PLOT RATIO</b>	<b>1.50</b>	

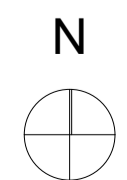

**COPYRIGHT:**  
THE DESIGN AND DOCUMENTATION REMAINS THE SOLE PROPERTY COPYRIGHT OF HASTIE CONSTRUCTION. NO REPRESENTATION OR ALTERATION ARE PERMITTED WITHOUT THE PERMISSION OF THIS ARCHITECTURAL PRACTICE. ALL RIGHTS RESERVED.

**GENERAL NOTES:**  
DO NOT SCALE FROM DRAWINGS- USE FIGURED DIMENSIONS ONLY.  
ALL DIMENSIONS, LAYOUTS, SITE CONDITIONS AND LEVELS SHALL BE CHECKED ON SITE PRIOR TO CONSTRUCTION. FABRICATION ANY DISCREPANCIES SHALL BE REPORTED TO THE SUPERVISING OFFICER, IF IN DOUBT ASK.  
THE PROJECT MANAGER IS TO BE NOTIFIED OF ANY DISCREPANCIES, ERRORS OR OMISSIONS BEFORE WORK COMMENCES.  
ALL DRAWINGS SHALL BE READ IN CONJUNCTION WITH ALL RELEVANT CONSULTANTS DRAWINGS AND SPECIFICATIONS ASSOCIATED WITH THIS PROJECT.  
ALL WORK SHALL BE CARRIED OUT IN ACCORDANCE WITH THE BUILDING CODE OF AUSTRALIA, REQUIREMENTS AND REGULATIONS OF THE LOCAL AUTHORITIES.  
INSTALLATIONS OF ALL BUILDING MATERIALS TO BE IN ACCORDANCE WITH MANUFACTURERS SPECIFICATIONS.

14	DA Submission	22/05/20
Rev#	Comment	Date

**REVISION HISTORY**

**DA SUBMISSION**

PROJECT TITLE:  
**COLLERAN**

ADDRESS:  
4 Colleran Way  
Booragoon, WA

CLIENT:  
MP2

**DRAWING TITLE:**  
**Site Plan (1)**


SCALE: 1:100 @ A1  
STATUS: Preliminary Issue

Modified by  
LBR

Checked by  
JH

DRAWING NO.	REVISION
<b>A0.01</b>	<b>14</b>

Date Issued: Friday, 22 May 2020

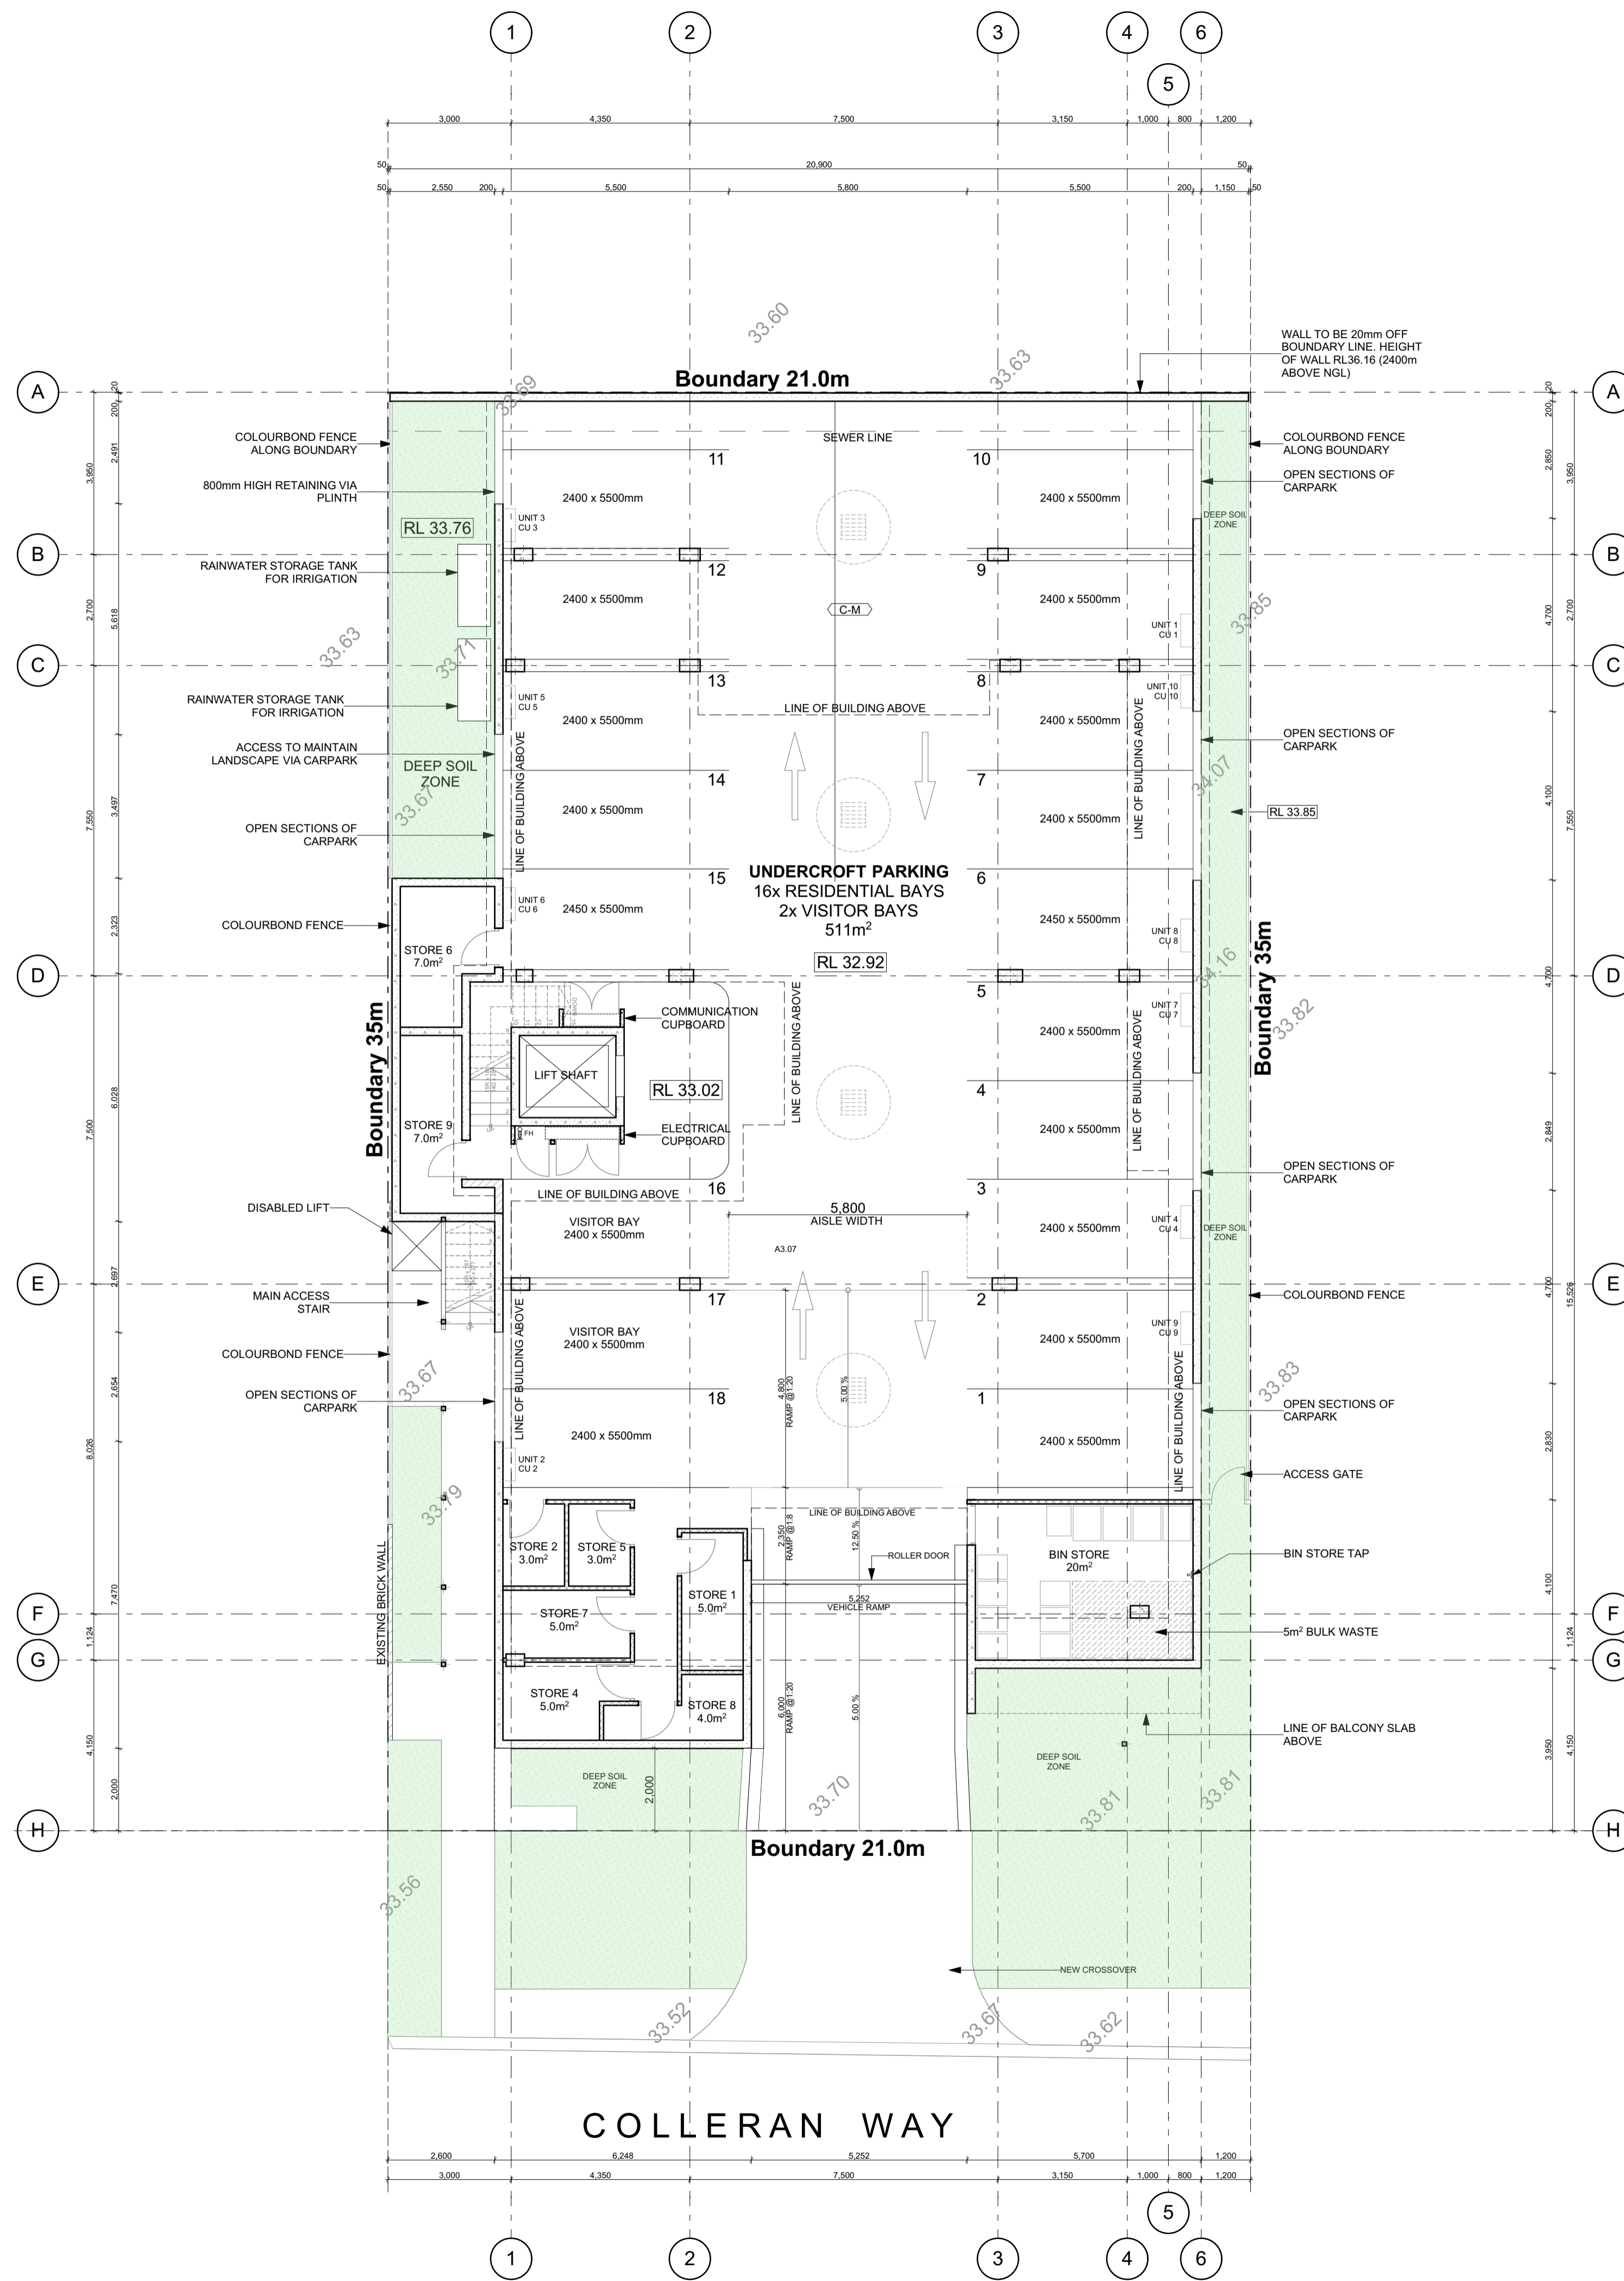

**COPYRIGHT:**  
THE DESIGN AND DOCUMENTATION REMAINS THE SOLE PROPERTY COPYRIGHT OF HASTIE CONSTRUCTION. NO REPRODUCTION OR ALTERATION ARE PERMITTED WITHOUT THE PERMISSION OF THIS ARCHITECTURAL PRACTICE. ALL RIGHTS RESERVED.

**GENERAL NOTES:**  
DO NOT SCALE FROM DRAWINGS- USE FIGURED DIMENSIONS ONLY.  
ALL DIMENSIONS, LAYOUTS, SITE CONDITIONS AND LEVELS SHALL BE CHECKED ON SITE PRIOR TO CONSTRUCTION. FABRICATION AND DISCREPANCIES SHALL BE REPORTED TO THE SUPERVISING OFFICER, IF IN DOUBT ASK.  
THE PROJECT MANAGER IS TO BE NOTIFIED OF ANY DISCREPANCIES, ERRORS OR OMISSIONS BEFORE WORK COMMENCES.  
ALL DRAWINGS SHALL BE READ IN CONJUNCTION WITH ALL RELEVANT CONSULTANTS DRAWINGS AND SPECIFICATIONS ASSOCIATED WITH THIS PROJECT.  
ALL WORK SHALL BE CARRIED OUT IN ACCORDANCE WITH THE BUILDING CODE OF AUSTRALIA, REQUIREMENTS AND REGULATIONS OF THE LOCAL AUTHORITIES.  
INSTALLATIONS OF ALL BUILDING MATERIALS TO BE IN ACCORDANCE WITH MANUFACTURERS SPECIFICATIONS.

14	DA Submission	22/05/20
RevID	Comment	Date

**REVISION HISTORY**

**DA SUBMISSION**

PROJECT TITLE:  
**COLLERAN**

ADDRESS:  
4 Colleran Way  
Booragoon, WA

CLIENT:  
MP2

DRAWING TITLE:  
**Undercroft Level**

SCALE: 1:100 @ A1  
STATUS: Preliminary Issue


Modified by  
LBR

Checked by  
JH


DRAWING NO.	REVISION
-------------	----------

**A1.01** **14**

Date Issued: Friday, 22 May 2020

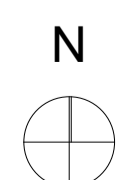



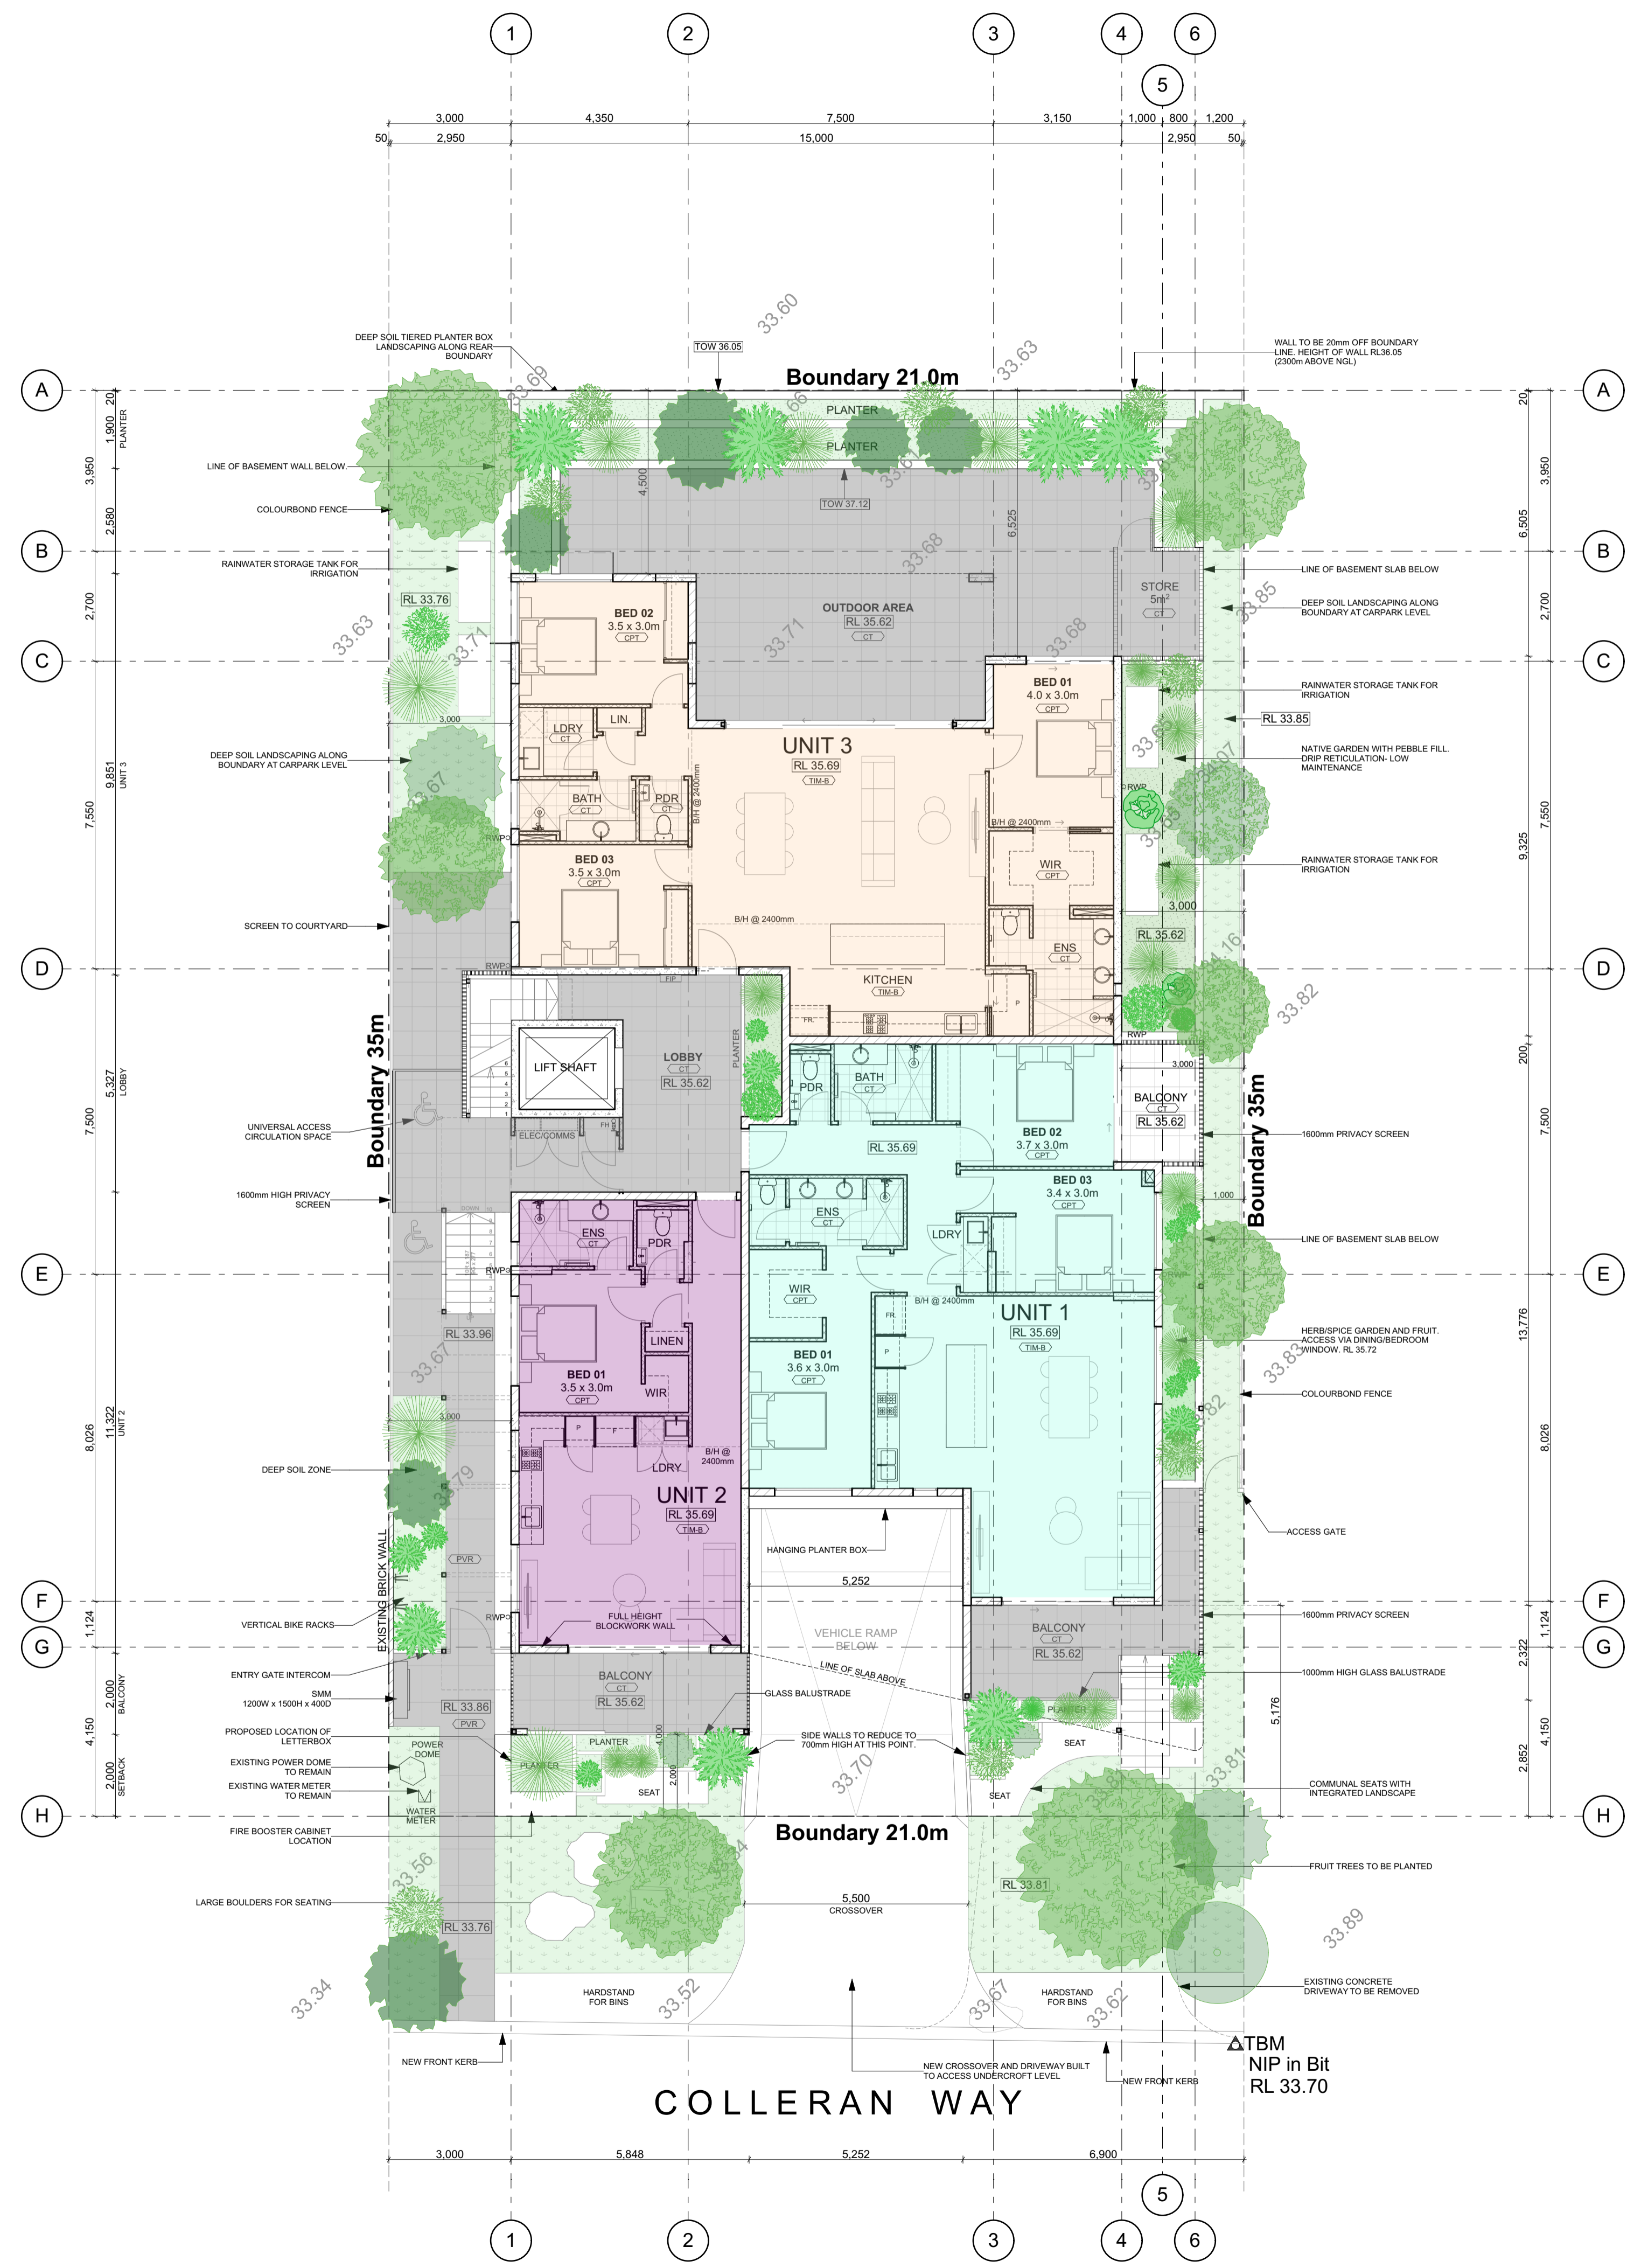

**COPYRIGHT:**  
THE DESIGN AND DOCUMENTATION REMAINS THE SOLE PROPERTY COPYRIGHT OF PASTLE CONSTRUCTION. NO REPRODUCTION OR ALTERATION ARE PERMITTED WITHOUT THE PERMISSION OF THIS ARCHITECTURAL PRACTICE. ALL RIGHTS RESERVED.

**GENERAL NOTES:**  
DO NOT SCALE FROM DRAWINGS- USE FIGURED DIMENSIONS ONLY.  
ALL DIMENSIONS, LAYOUTS, SITE CONDITIONS AND LEVELS SHALL BE CHECKED ON SITE PRIOR TO CONSTRUCTION. FABRICATION ANY DISCREPANCIES SHALL BE REPORTED TO THE SUPERVISING OFFICER, IF IN DOUBT ASK.  
THE PROJECT MANAGER IS TO BE NOTIFIED OF ANY DISCREPANCIES, ERRORS OR OMISSIONS BEFORE WORK COMMENCES.  
ALL DRAWINGS SHALL BE READ IN CONJUNCTION WITH ALL RELEVANT CONSULTANTS DRAWINGS AND SPECIFICATIONS ASSOCIATED WITH THIS PROJECT.  
ALL WORK SHALL BE CARRIED OUT IN ACCORDANCE WITH THE BUILDING CODE OF AUSTRALIA, REQUIREMENTS AND REGULATIONS OF THE LOCAL AUTHORITIES.  
INSTALLATIONS OF ALL BUILDING MATERIALS TO BE IN ACCORDANCE WITH MANUFACTURERS SPECIFICATIONS.

14	DA Submission	22/05/20
RevID	Comment	Date

**REVISION HISTORY**

**DA SUBMISSION**

PROJECT TITLE:  
**COLLERAN**

ADDRESS:  
4 Colleran Way  
Booragoon, WA

CLIENT:  
MP2


DRAWING TITLE:  
**Ground Floor**

SCALE: 1:100 @ A1  
STATUS: Preliminary Issue


Modified by  
LBR

Checked by  
JH

DRAWING NO.	REVISION
<b>A1.02</b>	<b>14</b>
Date Issued: Friday, 22 May 2020	

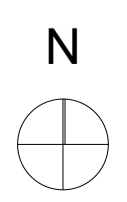



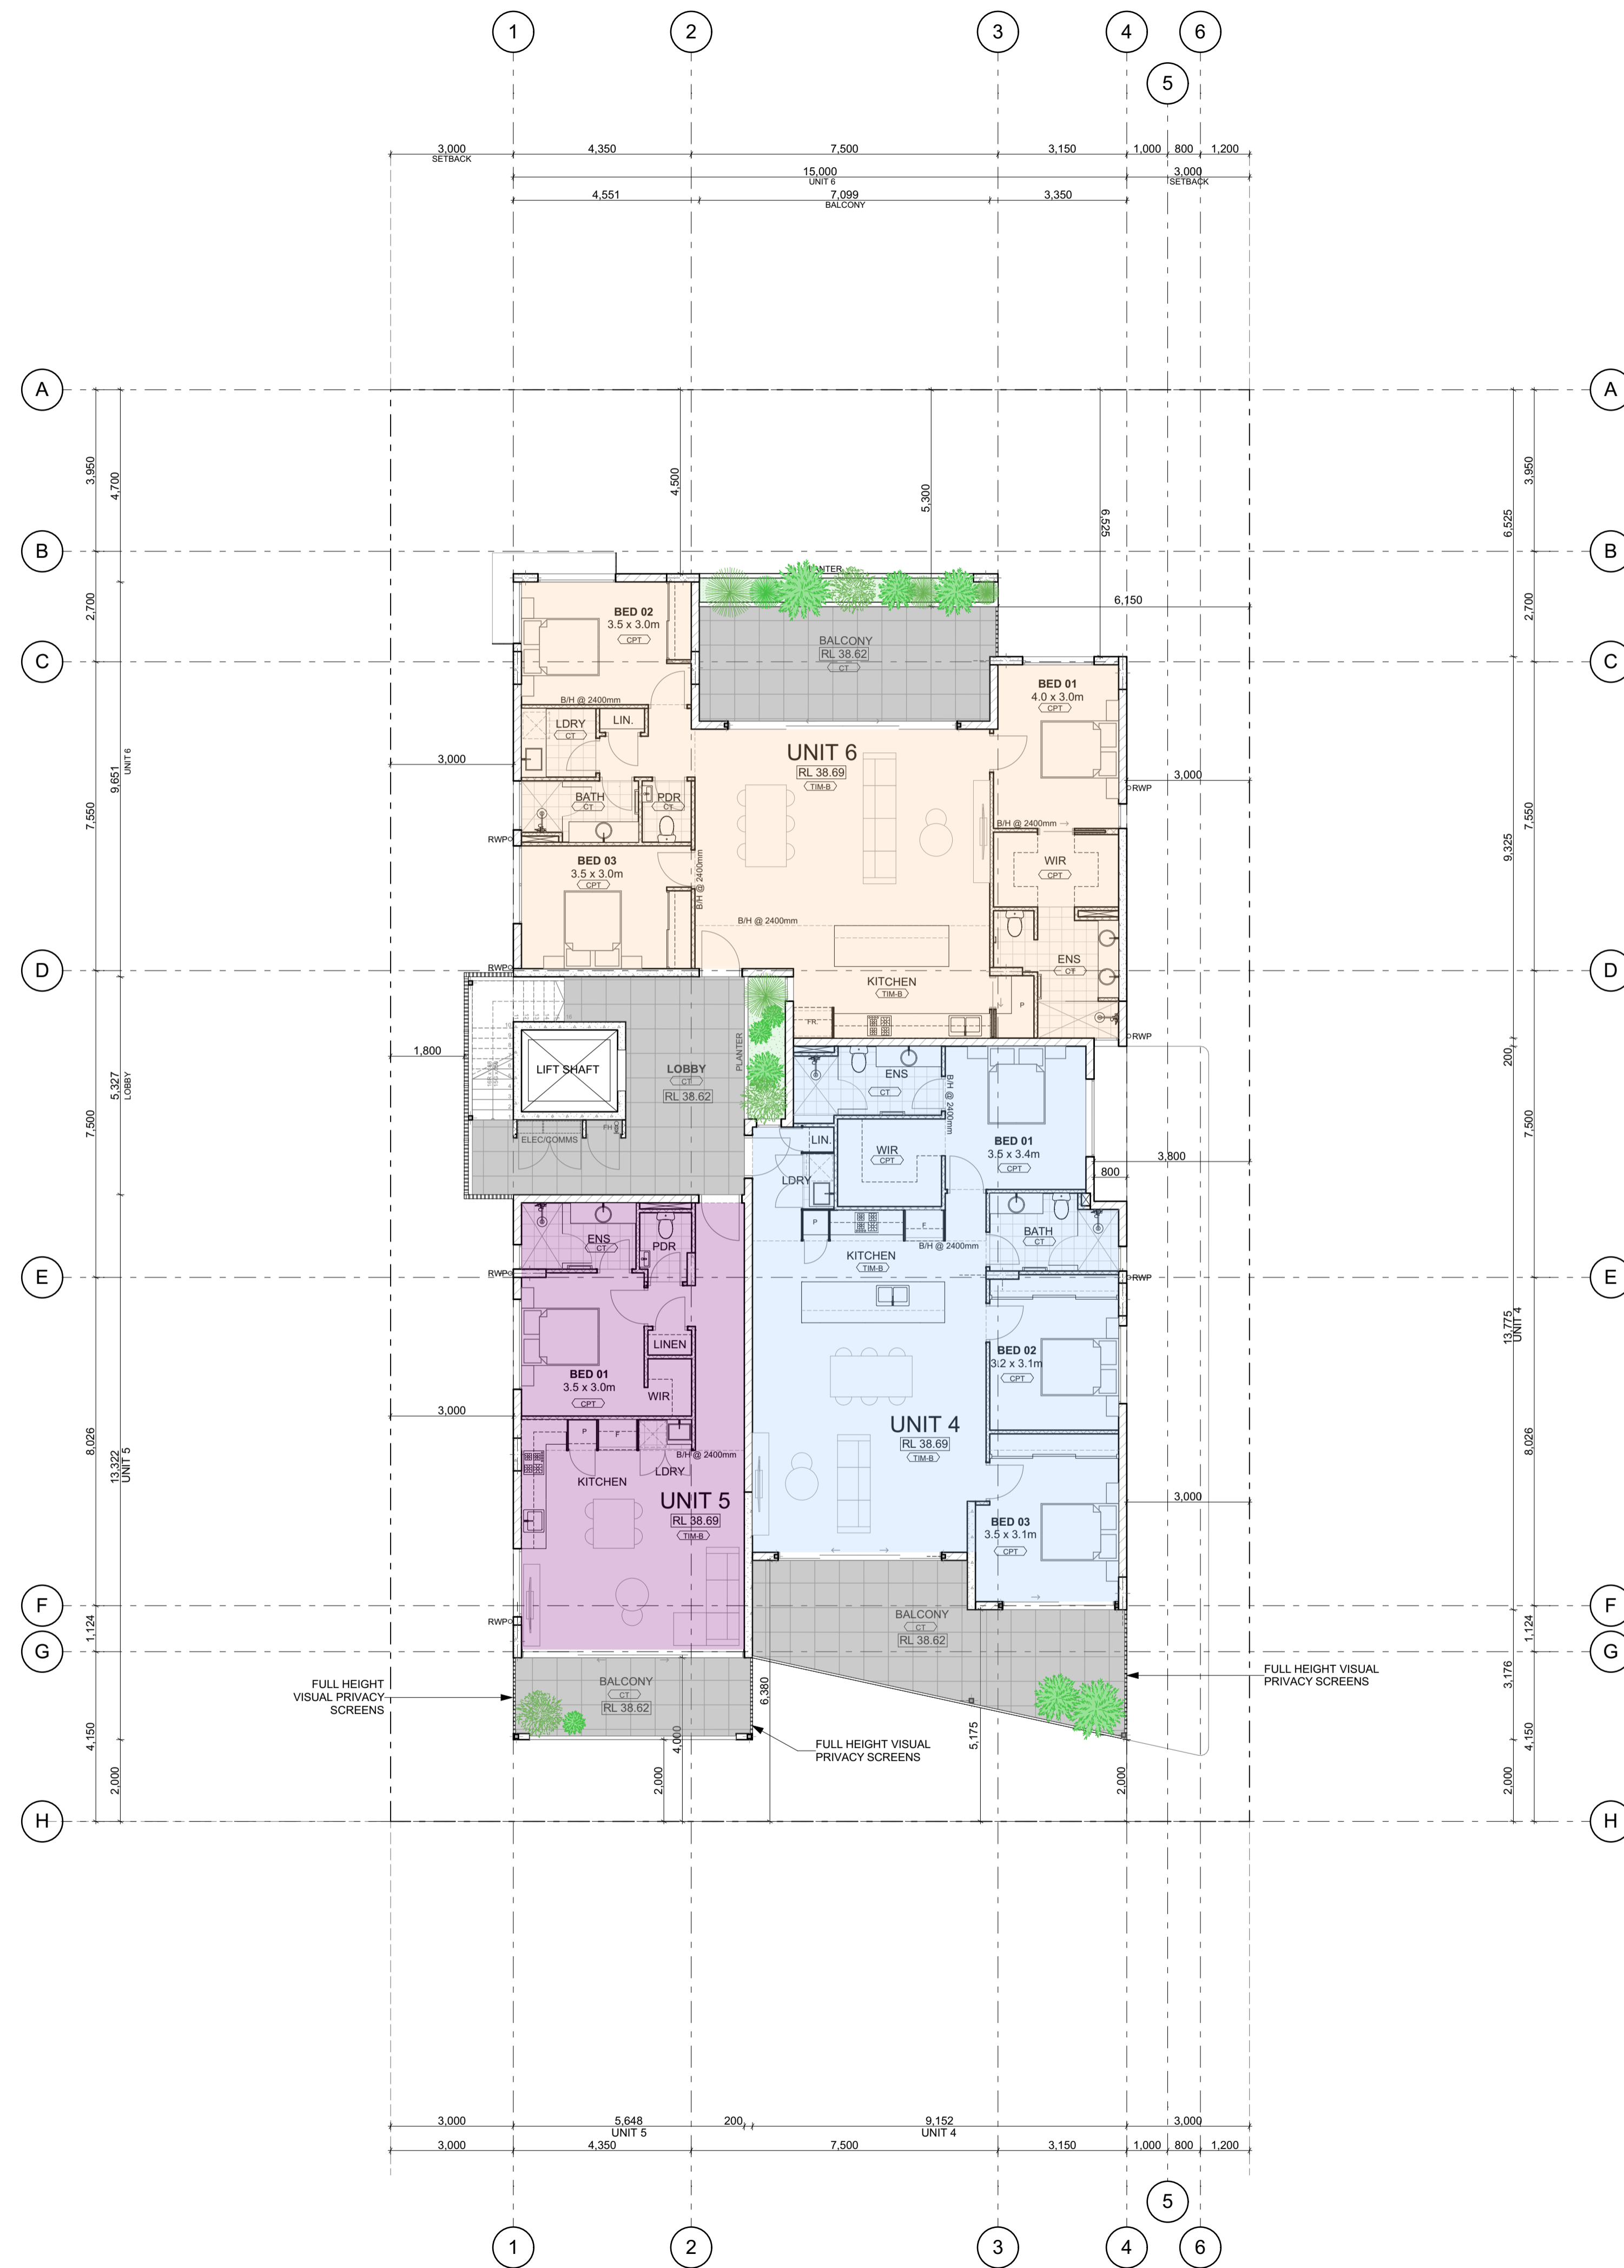

**COPYRIGHT:**  
THE DESIGN AND DOCUMENTATION REMAINS THE SOLE PROPERTY COPYRIGHT OF HASTIE CONSTRUCTION. NO REPRESENTATION OR ALTERATION ARE PERMITTED WITHOUT THE PERMISSION OF THIS ARCHITECTURAL PRACTICE. ALL RIGHTS RESERVED.

**GENERAL NOTES:**  
DO NOT SCALE FROM DRAWINGS- USE FIGURED DIMENSIONS ONLY.  
ALL DIMENSIONS, LAYOUTS, SITE CONDITIONS AND LEVELS SHALL BE CHECKED ON SITE PRIOR TO CONSTRUCTION. FABRICATION AND DISCREPANCIES SHALL BE REPORTED TO THE SUPERVISING OFFICER, IF IN DOUBT ASK.  
THE PROJECT MANAGER IS TO BE NOTIFIED OF ANY DISCREPANCIES, ERRORS OR OMISSIONS BEFORE WORK COMMENCES.  
ALL DRAWINGS SHALL BE READ IN CONJUNCTION WITH ALL RELEVANT CONSULTANTS DRAWINGS AND SPECIFICATIONS ASSOCIATED WITH THIS PROJECT.  
ALL WORK SHALL BE CARRIED OUT IN ACCORDANCE WITH THE BUILDING CODE OF AUSTRALIA, REQUIREMENTS AND REGULATIONS OF THE LOCAL AUTHORITIES.  
INSTALLATIONS OF ALL BUILDING MATERIALS TO BE IN ACCORDANCE WITH MANUFACTURERS SPECIFICATIONS.

14	DA Submission	22/05/20
RevID	Comment	Date

**REVISION HISTORY**

**DA SUBMISSION**

PROJECT TITLE:  
**COLLERAN**

ADDRESS:  
4 Colleran Way  
Booragoon, WA


CLIENT:  
MP2


DRAWING TITLE:  
**First Floor**

SCALE: 1:100 @ A1  
STATUS: Preliminary Issue

Modified by LBR	Checked by JH
DRAWING NO. <b>A1.03</b>	REVISION <b>14</b>

Date Issued: Friday, 22 May 2020

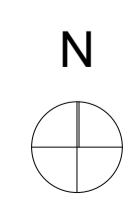

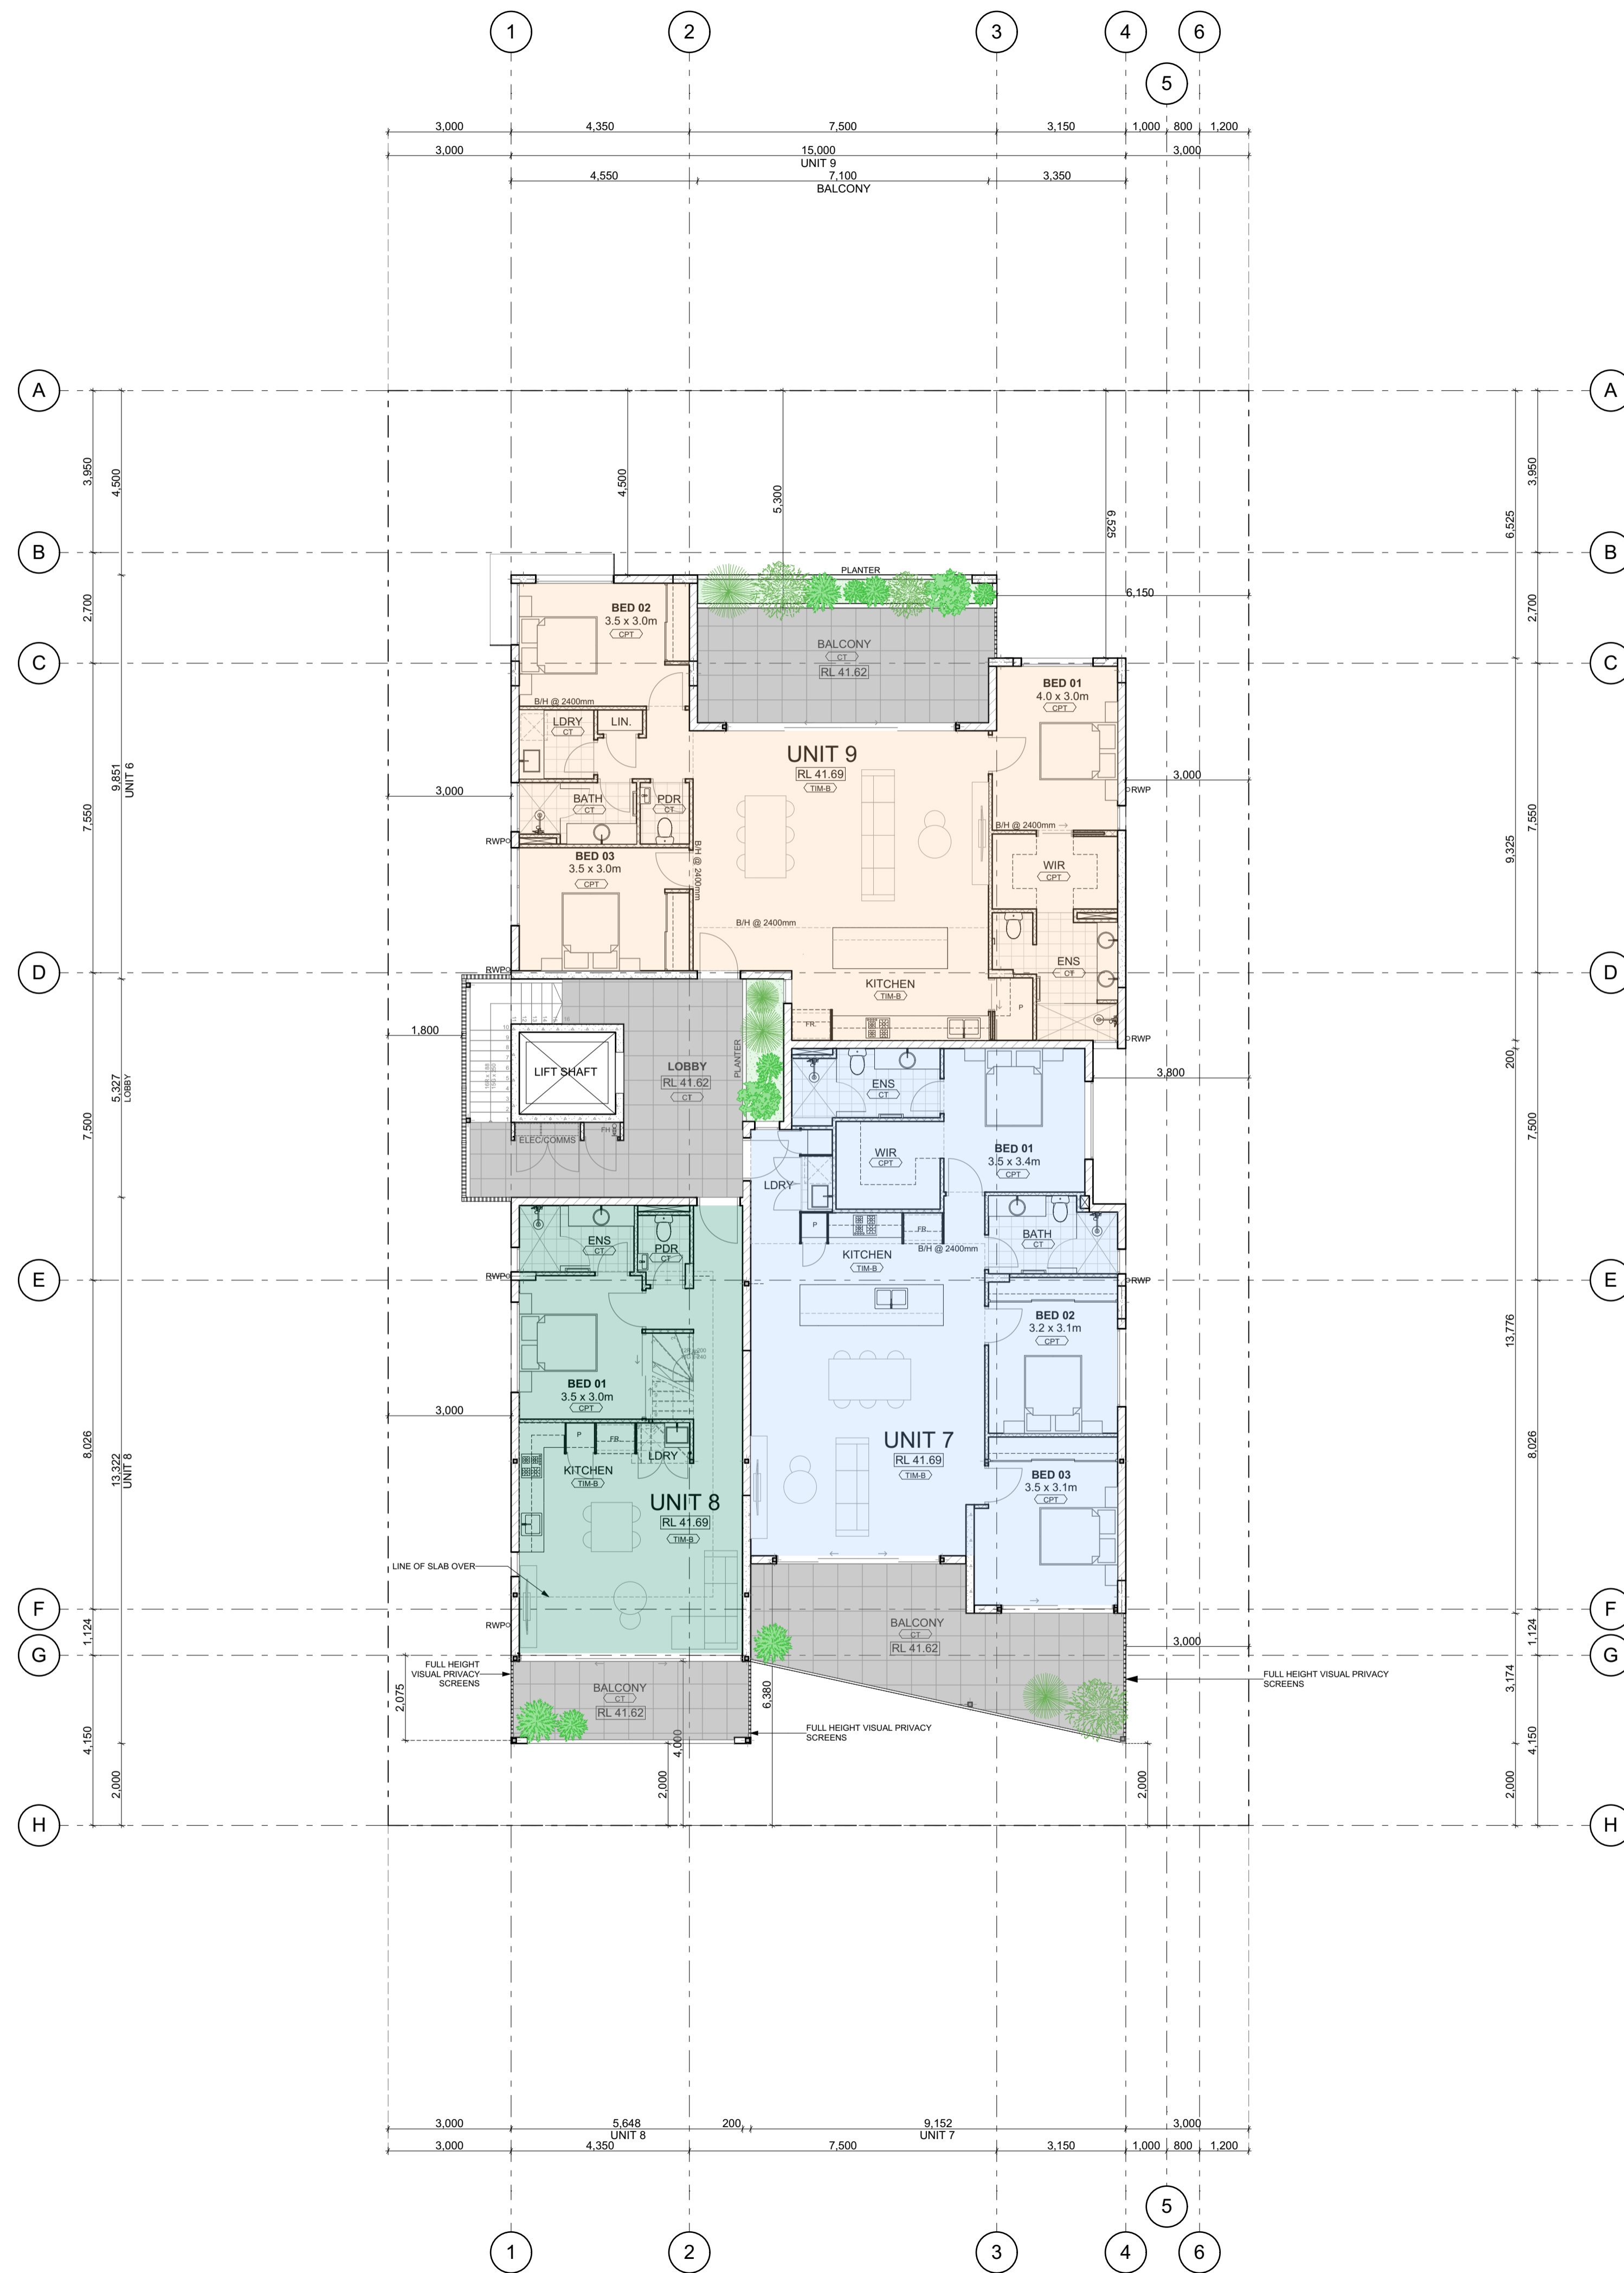

**COPYRIGHT:**  
THE DESIGN AND DOCUMENTATION REMAINS THE SOLE PROPERTY COPYRIGHT OF HASTIE CONSTRUCTION. NO REPRESENTATION OR ALTERATION ARE PERMITTED WITHOUT THE PERMISSION OF THIS ARCHITECTURAL PRACTICE. ALL RIGHTS RESERVED.

**GENERAL NOTES:**  
DO NOT SCALE FROM DRAWINGS- USE FIGURED DIMENSIONS ONLY.  
ALL DIMENSIONS, LAYOUTS, SITE CONDITIONS AND LEVELS SHALL BE CHECKED ON SITE PRIOR TO CONSTRUCTION. FABRICATION AND DISCREPANCIES SHALL BE REPORTED TO THE SUPERVISING OFFICER, IF IN DOUBT ASK.  
THE PROJECT MANAGER IS TO BE NOTIFIED OF ANY DISCREPANCIES, ERRORS OR OMISSIONS BEFORE WORK COMMENCES.  
ALL DRAWINGS SHALL BE READ IN CONJUNCTION WITH ALL RELEVANT CONSULTANTS DRAWINGS AND SPECIFICATIONS ASSOCIATED WITH THIS PROJECT.  
ALL WORK SHALL BE CARRIED OUT IN ACCORDANCE WITH THE BUILDING CODE OF AUSTRALIA, REQUIREMENTS AND REGULATIONS OF THE LOCAL AUTHORITIES.  
INSTALLATIONS OF ALL BUILDING MATERIALS TO BE IN ACCORDANCE WITH MANUFACTURERS SPECIFICATIONS.

14	DA Submission	22/05/20
RevID	Comment	Date

**REVISION HISTORY**

**DA SUBMISSION**

PROJECT TITLE:  
**COLLERAN**

ADDRESS:  
4 Colleran Way  
Booragoon, WA

CLIENT:  
MP2

DRAWING TITLE:  
**Second Floor (1)**

SCALE: 1:100 @ A1  
STATUS: Preliminary Issue


Modified by  
LBR

Checked by  
JH

DRAWING NO.	REVISION
-------------	----------

**A1.04** **14**

Date Issued: Friday, 22 May 2020

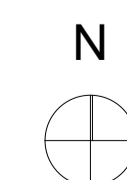



**COPYRIGHT:**  
 THE DESIGN AND DOCUMENTATION REMAINS THE SOLE PROPERTY COPYRIGHT OF HASTIE CONSTRUCTION. NO REPRESENTATION OR ALTERATION ARE PERMITTED WITHOUT THE PERMISSION OF THIS ARCHITECTURAL PRACTICE. ALL RIGHTS RESERVED.

**GENERAL NOTES:**  
 DO NOT SCALE FROM DRAWINGS- USE FIGURED DIMENSIONS ONLY.  
 ALL DIMENSIONS, LAYOUTS, SITE CONDITIONS AND LEVELS SHALL BE CHECKED ON SITE PRIOR TO CONSTRUCTION. FABRICATION ANY DISCREPANCIES SHALL BE REPORTED TO THE SUPERVISING OFFICER, IF IN DOUBT ASK.  
 THE PROJECT MANAGER IS TO BE NOTIFIED OF ANY DISCREPANCIES, ERRORS OR OMISSIONS BEFORE WORK COMMENCES.  
 ALL DRAWINGS SHALL BE READ IN CONJUNCTION WITH ALL RELEVANT CONSULTANTS DRAWINGS AND SPECIFICATIONS ASSOCIATED WITH THIS PROJECT.  
 ALL WORK SHALL BE CARRIED OUT IN ACCORDANCE WITH THE BUILDING CODE OF AUSTRALIA, REQUIREMENTS AND REGULATIONS OF THE LOCAL AUTHORITIES.  
 INSTALLATIONS OF ALL BUILDING MATERIALS TO BE IN ACCORDANCE WITH MANUFACTURERS SPECIFICATIONS.

14	DA Submission	22/05/20
RevID	Comment	Date

**REVISION HISTORY**

**DA SUBMISSION**

PROJECT TITLE:  
**COLLERAN**

ADDRESS:  
 4 Colleran Way  
 Booragoon, WA

CLIENT:  
 MP2


DRAWING TITLE:  
**Third Floor Plan**

SCALE: 1:100 @ A1  
 STATUS: Preliminary Issue


Modified by  
 LBR

Checked by  
 JH

DRAWING NO.	REVISION
<b>A1.05</b>	<b>14</b>
Date Issued: Friday, 22 May 2020	

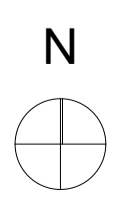



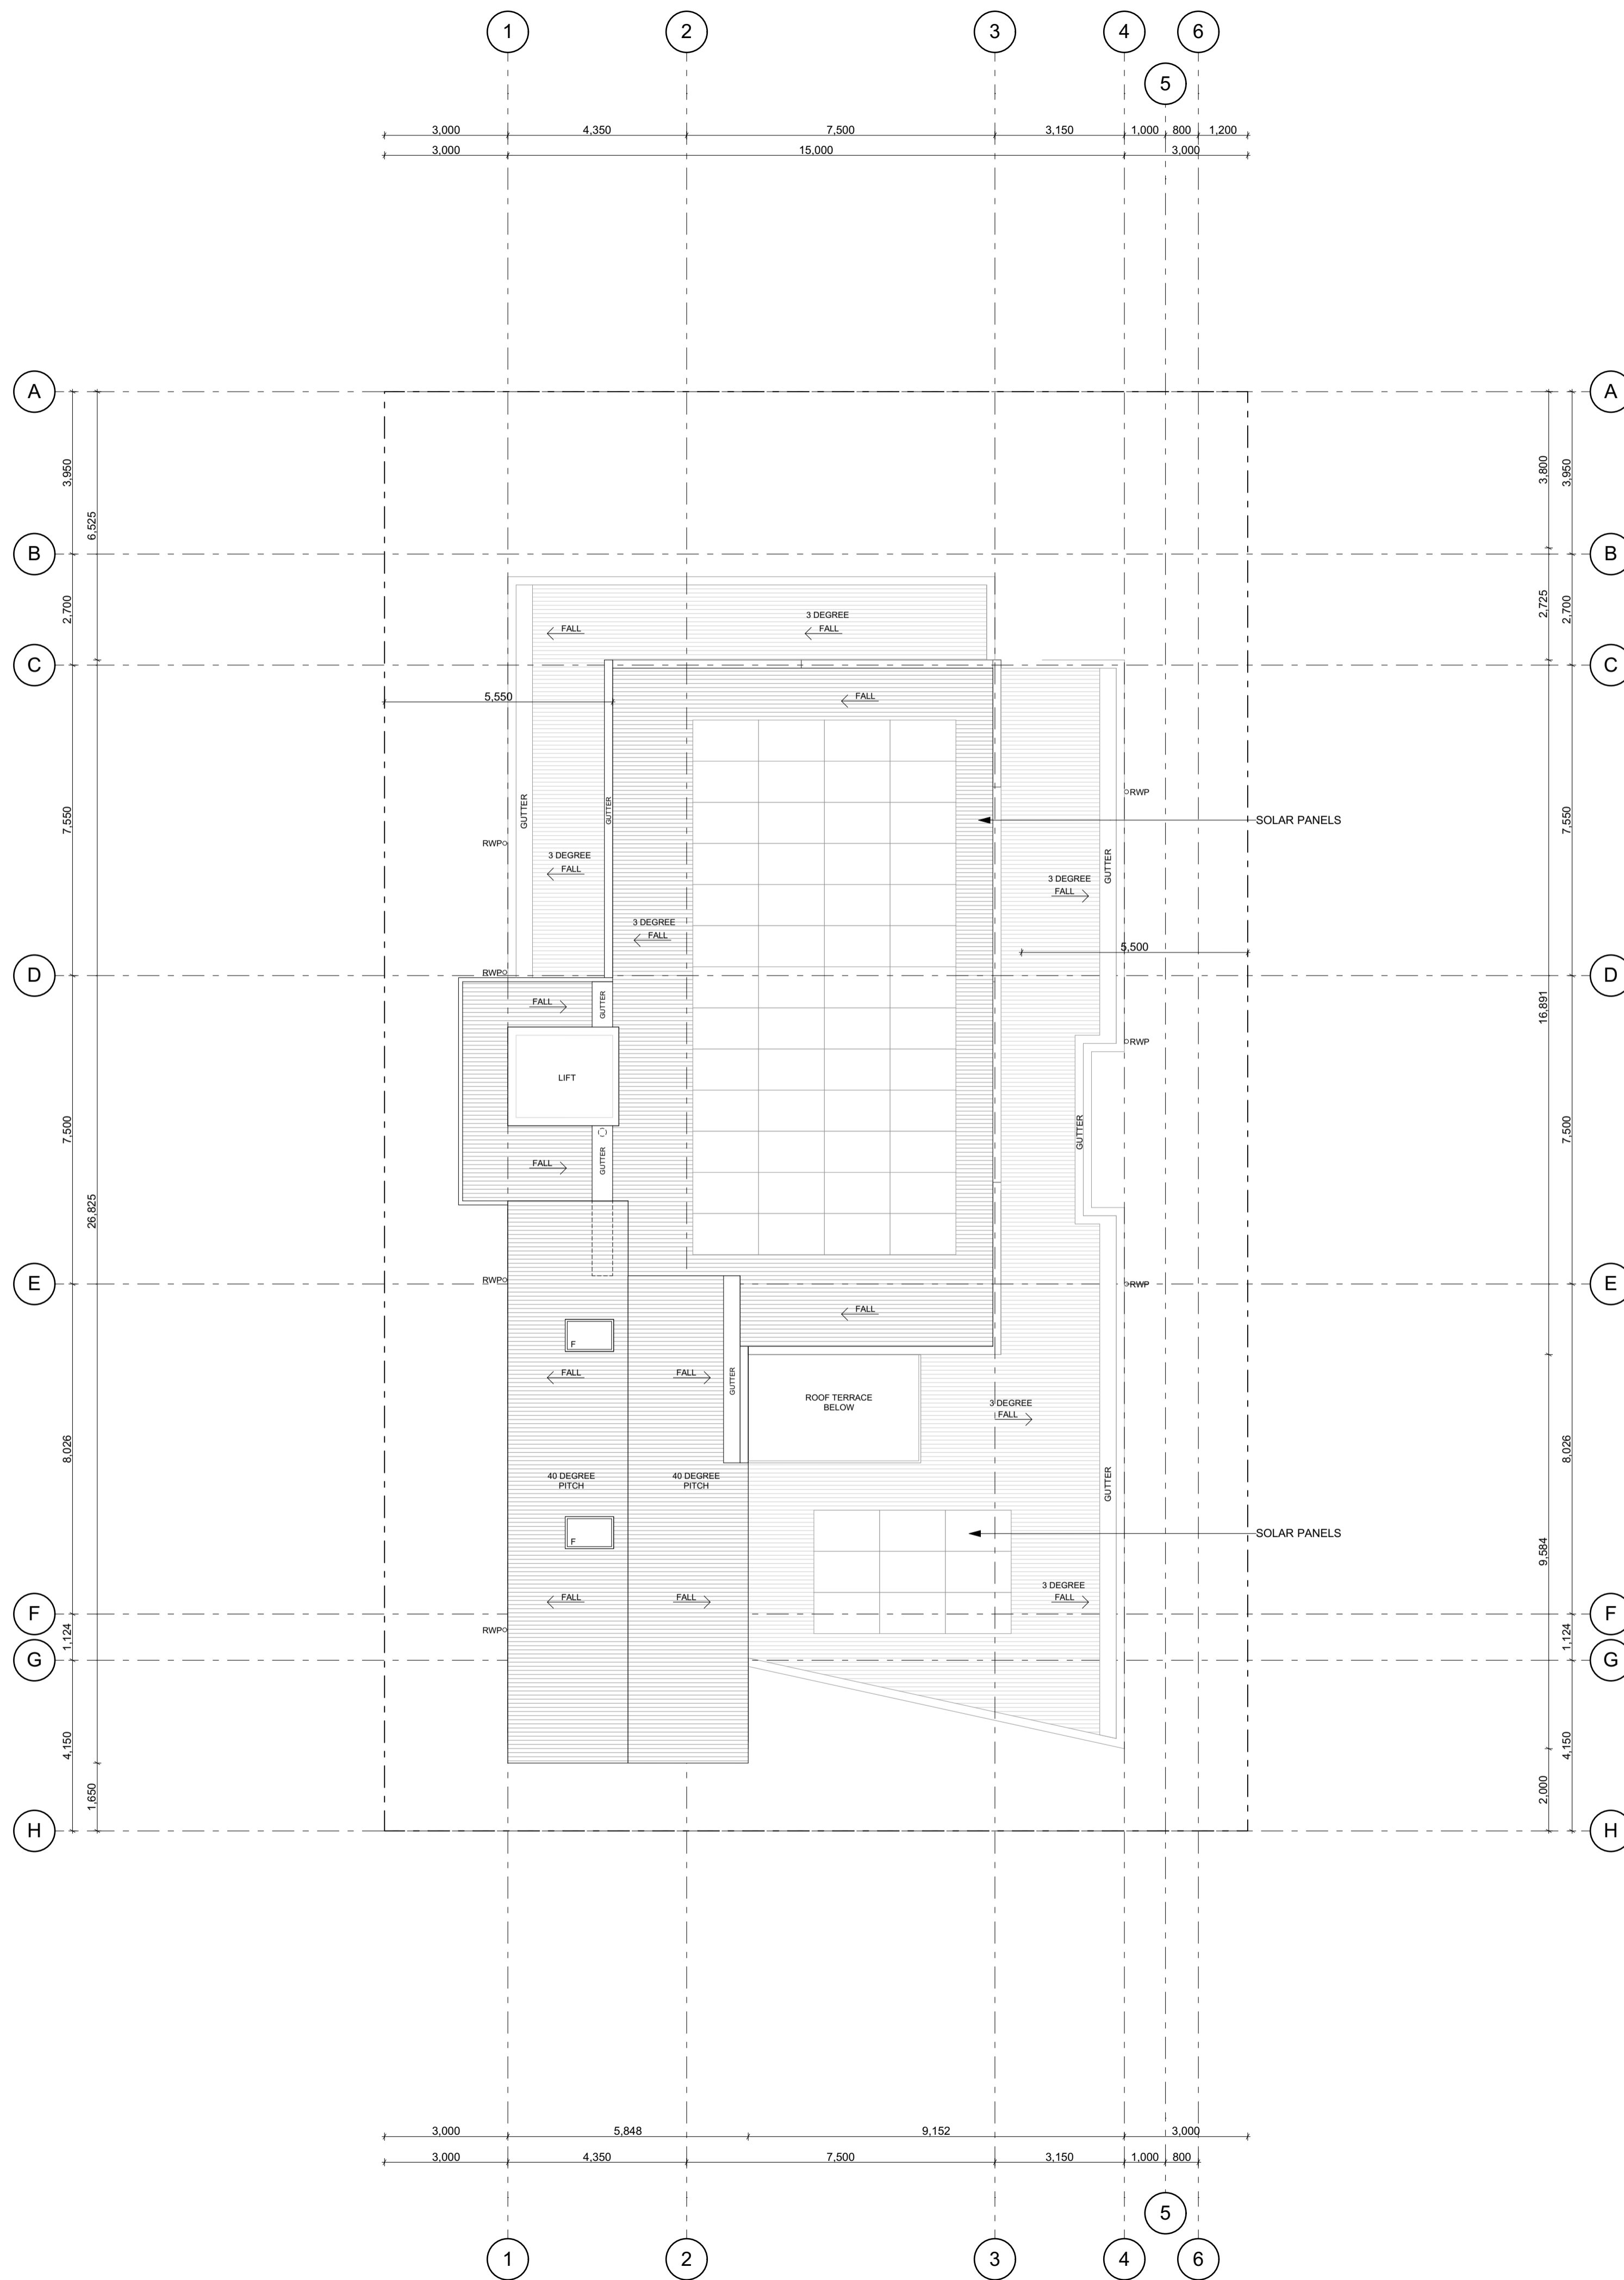

**COPYRIGHT:**  
 THE DESIGN AND DOCUMENTATION REMAINS THE SOLE PROPERTY COPYRIGHT OF HASTE CONSTRUCTION. NO REPRODUCTION OR ALTERATION ARE PERMITTED WITHOUT THE PERMISSION OF THIS ARCHITECTURAL PRACTICE. ALL RIGHTS RESERVED.

**GENERAL NOTES:**  
 DO NOT SCALE FROM DRAWINGS- USE FIGURED DIMENSIONS ONLY.

ALL DIMENSIONS, LAYOUTS, SITE CONDITIONS AND LEVELS SHALL BE CHECKED ON SITE PRIOR TO CONSTRUCTION. FABRICATION AND DISCREPANCIES SHALL BE REPORTED TO THE SUPERVISING OFFICER, IF IN DOUBT ASK.

THE PROJECT MANAGER IS TO BE NOTIFIED OF ANY DISCREPANCIES, ERRORS OR OMISSIONS BEFORE WORK COMMENCES.

ALL DRAWINGS SHALL BE READ IN CONJUNCTION WITH ALL RELEVANT CONSULTANTS DRAWINGS AND SPECIFICATIONS ASSOCIATED WITH THIS PROJECT.

ALL WORK SHALL BE CARRIED OUT IN ACCORDANCE WITH THE BUILDING CODE OF AUSTRALIA, REQUIREMENTS AND REGULATIONS OF THE LOCAL AUTHORITIES.

INSTALLATIONS OF ALL BUILDING MATERIALS TO BE IN ACCORDANCE WITH MANUFACTURERS SPECIFICATIONS.

14	DA Submission	22/05/20
RevID	Comment	Date

**REVISION HISTORY**

**DA SUBMISSION**

PROJECT TITLE:  
**COLLERAN**

ADDRESS:  
 4 Colleran Way  
 Booragoon, WA

CLIENT:  
 MP2


DRAWING TITLE:  
**Roof Floor Plan**

SCALE: 1:100 @ A1  
 STATUS: Preliminary Issue

Modified by  
 LBR

Checked by  
 JH

DRAWING NO.	REVISION
<b>A1.06</b>	<b>14</b>
Date Issued: Friday, 22 May 2020	

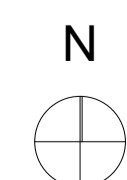



**COPYRIGHT:**  
THE DESIGN AND DOCUMENTATION REMAINS THE SOLE PROPERTY COPYRIGHT OF HASTIE CONSTRUCTION. NO REPRODUCTION OR ALTERATION ARE PERMITTED WITHOUT THE PERMISSION OF THIS ARCHITECTURAL PRACTICE. ALL RIGHTS RESERVED.

**GENERAL NOTES:**  
DO NOT SCALE FROM DRAWINGS- USE FIGURED DIMENSIONS ONLY.  
ALL DIMENSIONS, LAYOUTS, SITE CONDITIONS AND LEVELS SHALL BE CHECKED ON SITE PRIOR TO CONSTRUCTION. FABRICATION DISCREPANCIES SHALL BE REPORTED TO THE SUPERVISING OFFICER, IF IN DOUBT ASK.  
THE PROJECT MANAGER IS TO BE NOTIFIED OF ANY DISCREPANCIES, ERRORS OR OMISSIONS BEFORE WORK COMMENCES.  
ALL DRAWINGS SHALL BE READ IN CONJUNCTION WITH ALL RELEVANT CONSULTANTS DRAWINGS AND SPECIFICATIONS ASSOCIATED WITH THIS PROJECT.  
ALL WORK SHALL BE CARRIED OUT IN ACCORDANCE WITH THE BUILDING CODE OF AUSTRALIA/ REQUIREMENTS AND REGULATIONS OF THE LOCAL AUTHORITIES.  
INSTALLATIONS OF ALL BUILDING MATERIALS TO BE IN ACCORDANCE WITH MANUFACTURERS SPECIFICATIONS.

14	DA Submission	22/05/20
Rev#	Comment	Date

**REVISION HISTORY**

**DA SUBMISSION**

PROJECT TITLE:  
**COLLERAN**

ADDRESS:  
4 Colleran Way  
Booragoon, WA

CLIENT:  
MP2

DRAWING TITLE:  
**South Elevation**

SCALE: 1:100 @ A1  
STATUS: Preliminary Issue

Modified by  
LBR

Checked by  
JH

DRAWING NO.	REVISION
-------------	----------

**A3.01** **14**

Date Issued: Friday, 22 May 2020





**COPYRIGHT:**  
THE DESIGN AND DOCUMENTATION REMAINS THE SOLE PROPERTY COPYRIGHT OF HASTLE CONSTRUCTION. NO REPRESENTATION OR ALTERATION ARE PERMITTED WITHOUT THE PERMISSION OF THIS ARCHITECTURAL PRACTICE. ALL RIGHTS RESERVED.

**GENERAL NOTES:**  
DO NOT SCALE FROM DRAWINGS- USE FIGURED DIMENSIONS ONLY.  
ALL DIMENSIONS, LAYOUTS, SITE CONDITIONS AND LEVELS SHALL BE CHECKED ON SITE PRIOR TO CONSTRUCTION. FABRICATION DISCREPANCIES SHALL BE REPORTED TO THE SUPERVISING OFFICER, IF IN DOUBT ASK.  
THE PROJECT MANAGER IS TO BE NOTIFIED OF ANY DISCREPANCIES, ERRORS OR OMISSIONS BEFORE WORK COMMENCES.  
ALL DIMENSIONS SHALL BE READ IN CONJUNCTION WITH ALL RELEVANT CONSULTANTS DRAWINGS AND SPECIFICATIONS ASSOCIATED WITH THIS PROJECT.  
ALL WORK SHALL BE CARRIED OUT IN ACCORDANCE WITH THE BUILDING CODE OF AUSTRALIA, REQUIREMENTS AND REGULATIONS OF THE LOCAL AUTHORITIES.  
INSTALLATIONS OF ALL BUILDING MATERIALS TO BE IN ACCORDANCE WITH MANUFACTURERS SPECIFICATIONS.

Rev#	Comment	Date
14	DA Submission	22/05/20

**REVISION HISTORY**

**DA SUBMISSION**

PROJECT TITLE:  
**COLLERAN**

ADDRESS:  
4 Colleran Way  
Booragoon, WA

CLIENT:  
MP2

DRAWING TITLE:  
**East Elevation**

SCALE: 1:100 @ A1  
STATUS: Preliminary Issue

Modified by  
LBR

Checked by  
JH

DRAWING NO.	REVISION
<b>A3.02</b>	<b>14</b>

Date Issued: Friday, 22 May 2020





**COPYRIGHT:**  
THE DESIGN AND DOCUMENTATION REMAINS THE SOLE PROPERTY COPYRIGHT OF HASTIE CONSTRUCTION. NO REPRESENTATION OR ALTERATION ARE PERMITTED WITHOUT THE PERMISSION OF THIS ARCHITECTURAL PRACTICE. ALL RIGHTS RESERVED.

**GENERAL NOTES:**  
DO NOT SCALE FROM DRAWINGS- USE FIGURED DIMENSIONS ONLY.  
ALL DIMENSIONS, LAYOUTS, SITE CONDITIONS AND LEVELS SHALL BE CHECKED ON SITE PRIOR TO CONSTRUCTION. FABRICATION DISCREPANCIES SHALL BE REPORTED TO THE SUPERVISING OFFICER, IF IN DOUBT ASK.  
THE PROJECT MANAGER IS TO BE NOTIFIED OF ANY DISCREPANCIES, ERRORS OR OMISSIONS BEFORE WORK COMMENCES.  
ALL DRAWINGS SHALL BE READ IN CONJUNCTION WITH ALL RELEVANT CONSULTANTS DRAWINGS AND SPECIFICATIONS ASSOCIATED WITH THIS PROJECT.  
ALL WORK SHALL BE CARRIED OUT IN ACCORDANCE WITH THE BUILDING CODE OF AUSTRALIA/ REQUIREMENTS AND REGULATIONS OF THE LOCAL AUTHORITIES.  
INSTALLATIONS OF ALL BUILDING MATERIALS TO BE IN ACCORDANCE WITH MANUFACTURERS SPECIFICATIONS.

14	DA Submission	22/05/20
Rev#	Comment	Date

**REVISION HISTORY**

**DA SUBMISSION**

PROJECT TITLE:  
**COLLERAN**

ADDRESS:  
4 Colleran Way  
Booragoon, WA

CLIENT:  
MP2

DRAWING TITLE:  
**North Elevation**


SCALE: 1:100 @ A1  
STATUS: Preliminary Issue

Modified by  
LBR

Checked by  
JH

DRAWING NO.	REVISION
<b>A3.03</b>	<b>14</b>
Date Issued: Friday, 22 May 2020	



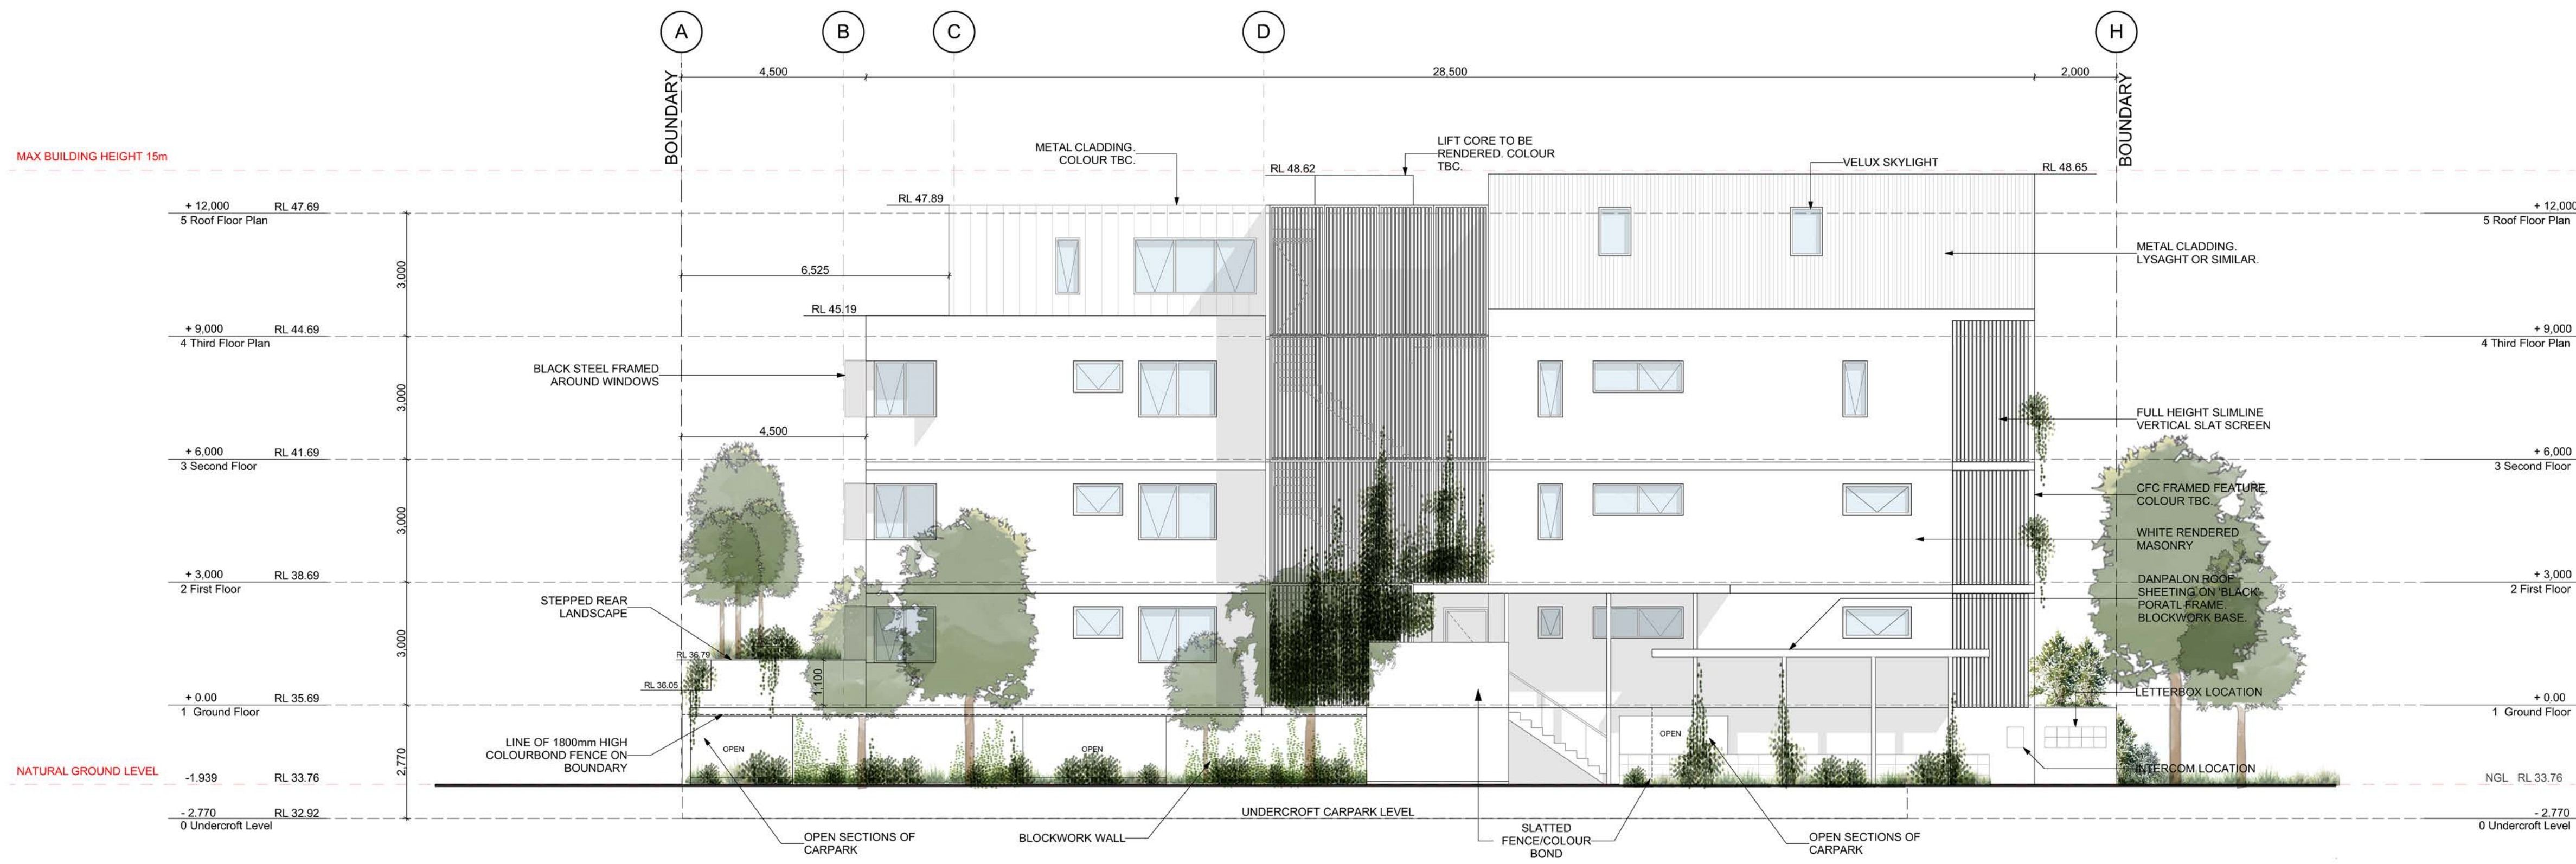

**COPYRIGHT:**  
THE DESIGN AND DOCUMENTATION REMAINS THE SOLE PROPERTY COPYRIGHT OF HASTIE CONSTRUCTION. NO REPRODUCTION OR ALTERATION ARE PERMITTED WITHOUT THE PERMISSION OF THIS ARCHITECTURAL PRACTICE. ALL RIGHTS RESERVED.

**GENERAL NOTES:**  
DO NOT SCALE FROM DRAWINGS- USE FIGURED DIMENSIONS ONLY.  
ALL DIMENSIONS, LAYOUTS, SITE CONDITIONS AND LEVELS SHALL BE CHECKED ON SITE PRIOR TO CONSTRUCTION. FABRICATION ANY DISCREPANCIES SHALL BE REPORTED TO THE SUPERVISING OFFICER, IF IN DOUBT ASK.  
THE PROJECT MANAGER IS TO BE NOTIFIED OF ANY DISCREPANCIES, ERRORS OR OMISSIONS BEFORE WORK COMMENCES.  
ALL DRAWINGS SHALL BE READ IN CONJUNCTION WITH ALL RELEVANT CONSULTANTS DRAWINGS AND SPECIFICATIONS ASSOCIATED WITH THIS PROJECT.  
ALL WORK SHALL BE CARRIED OUT IN ACCORDANCE WITH THE BUILDING CODE OF AUSTRALIA, REQUIREMENTS AND REGULATIONS OF THE LOCAL AUTHORITIES.  
INSTALLATIONS OF ALL BUILDING MATERIALS TO BE IN ACCORDANCE WITH MANUFACTURERS SPECIFICATIONS.

14	DA Submission	22/05/20
Rev#	Comment	Date

**REVISION HISTORY**

**DA SUBMISSION**

PROJECT TITLE:  
**COLLERAN**

ADDRESS:  
4 Colleran Way  
Booragoon, WA

CLIENT:  
MP2

DRAWING TITLE:  
**West Elevation**


SCALE: 1:100 @ A1  
STATUS: Preliminary Issue

Modified by  
LBR

Checked by  
JH

DRAWING NO.	REVISION
<b>A3.04</b>	<b>14</b>
Date Issued: Friday, 22 May 2020	



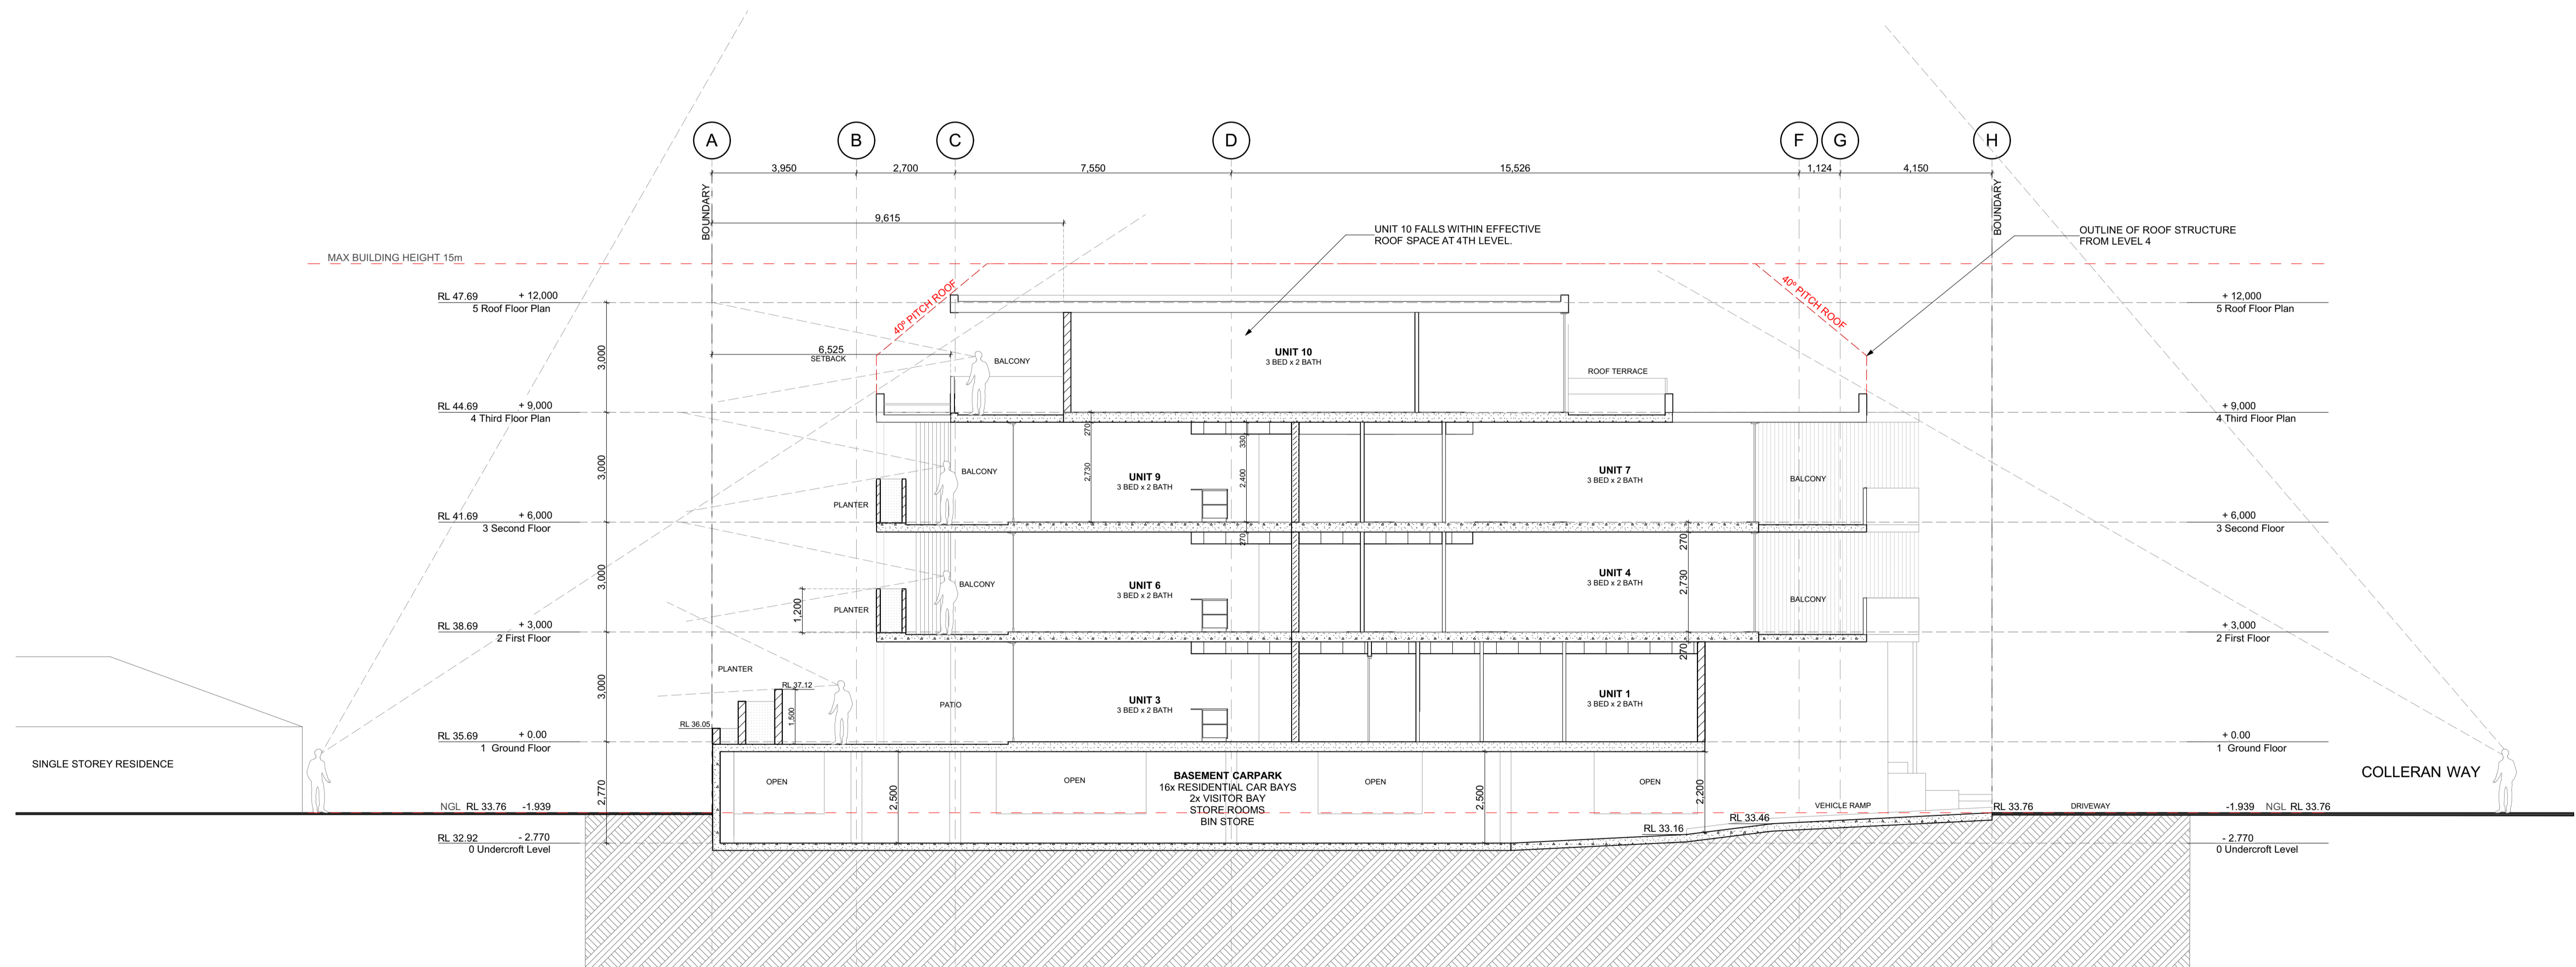

S01 SECTION- S01  
A1.02 Scale 1:100

**COPYRIGHT:**  
THE DESIGN AND DOCUMENTATION REMAINS THE SOLE PROPERTY COPYRIGHT OF PASTLE CONSTRUCTION. NO REPRODUCTION OR ALTERATION ARE PERMITTED WITHOUT THE PERMISSION OF THIS ARCHITECTURAL PRACTICE. ALL RIGHTS RESERVED.

**GENERAL NOTES:**  
DO NOT SCALE FROM DRAWINGS- USE FIGURED DIMENSIONS ONLY.  
ALL DIMENSIONS, LAYOUTS, SITE CONDITIONS AND LEVELS SHALL BE CHECKED ON SITE PRIOR TO CONSTRUCTION. FABRICATION ANY DISCREPANCIES SHALL BE REPORTED TO THE SUPERVISING OFFICER, IF IN DOUBT ASK.  
THE PROJECT MANAGER IS TO BE NOTIFIED OF ANY DISCREPANCIES, ERRORS OR OMISSIONS BEFORE WORK COMMENCES.  
ALL DRAWINGS SHALL BE READ IN CONJUNCTION WITH ALL RELEVANT CONSULTANTS DRAWINGS AND SPECIFICATIONS ASSOCIATED WITH THIS PROJECT.  
ALL WORK SHALL BE CARRIED OUT IN ACCORDANCE WITH THE BUILDING CODE OF AUSTRALIA, REQUIREMENTS AND REGULATIONS OF THE LOCAL AUTHORITIES.  
INSTALLATIONS OF ALL BUILDING MATERIALS TO BE IN ACCORDANCE WITH MANUFACTURERS SPECIFICATIONS.

14	DA Submission	22/05/20
RevID	Comment	Date

**REVISION HISTORY**  
**DA SUBMISSION**

PROJECT TITLE:  
**COLLERAN**

ADDRESS:  
4 Colleran Way  
Booragoon, WA

CLIENT:  
MP2

DRAWING TITLE:  
**S-01 Building Section**

SCALE: 1:100 @ A1  
STATUS: Preliminary Issue


Modified by  
LBR

Checked by  
JH

DRAWING NO.	REVISION
<b>A3.05</b>	<b>14</b>

Date Issued: Friday, 22 May 2020



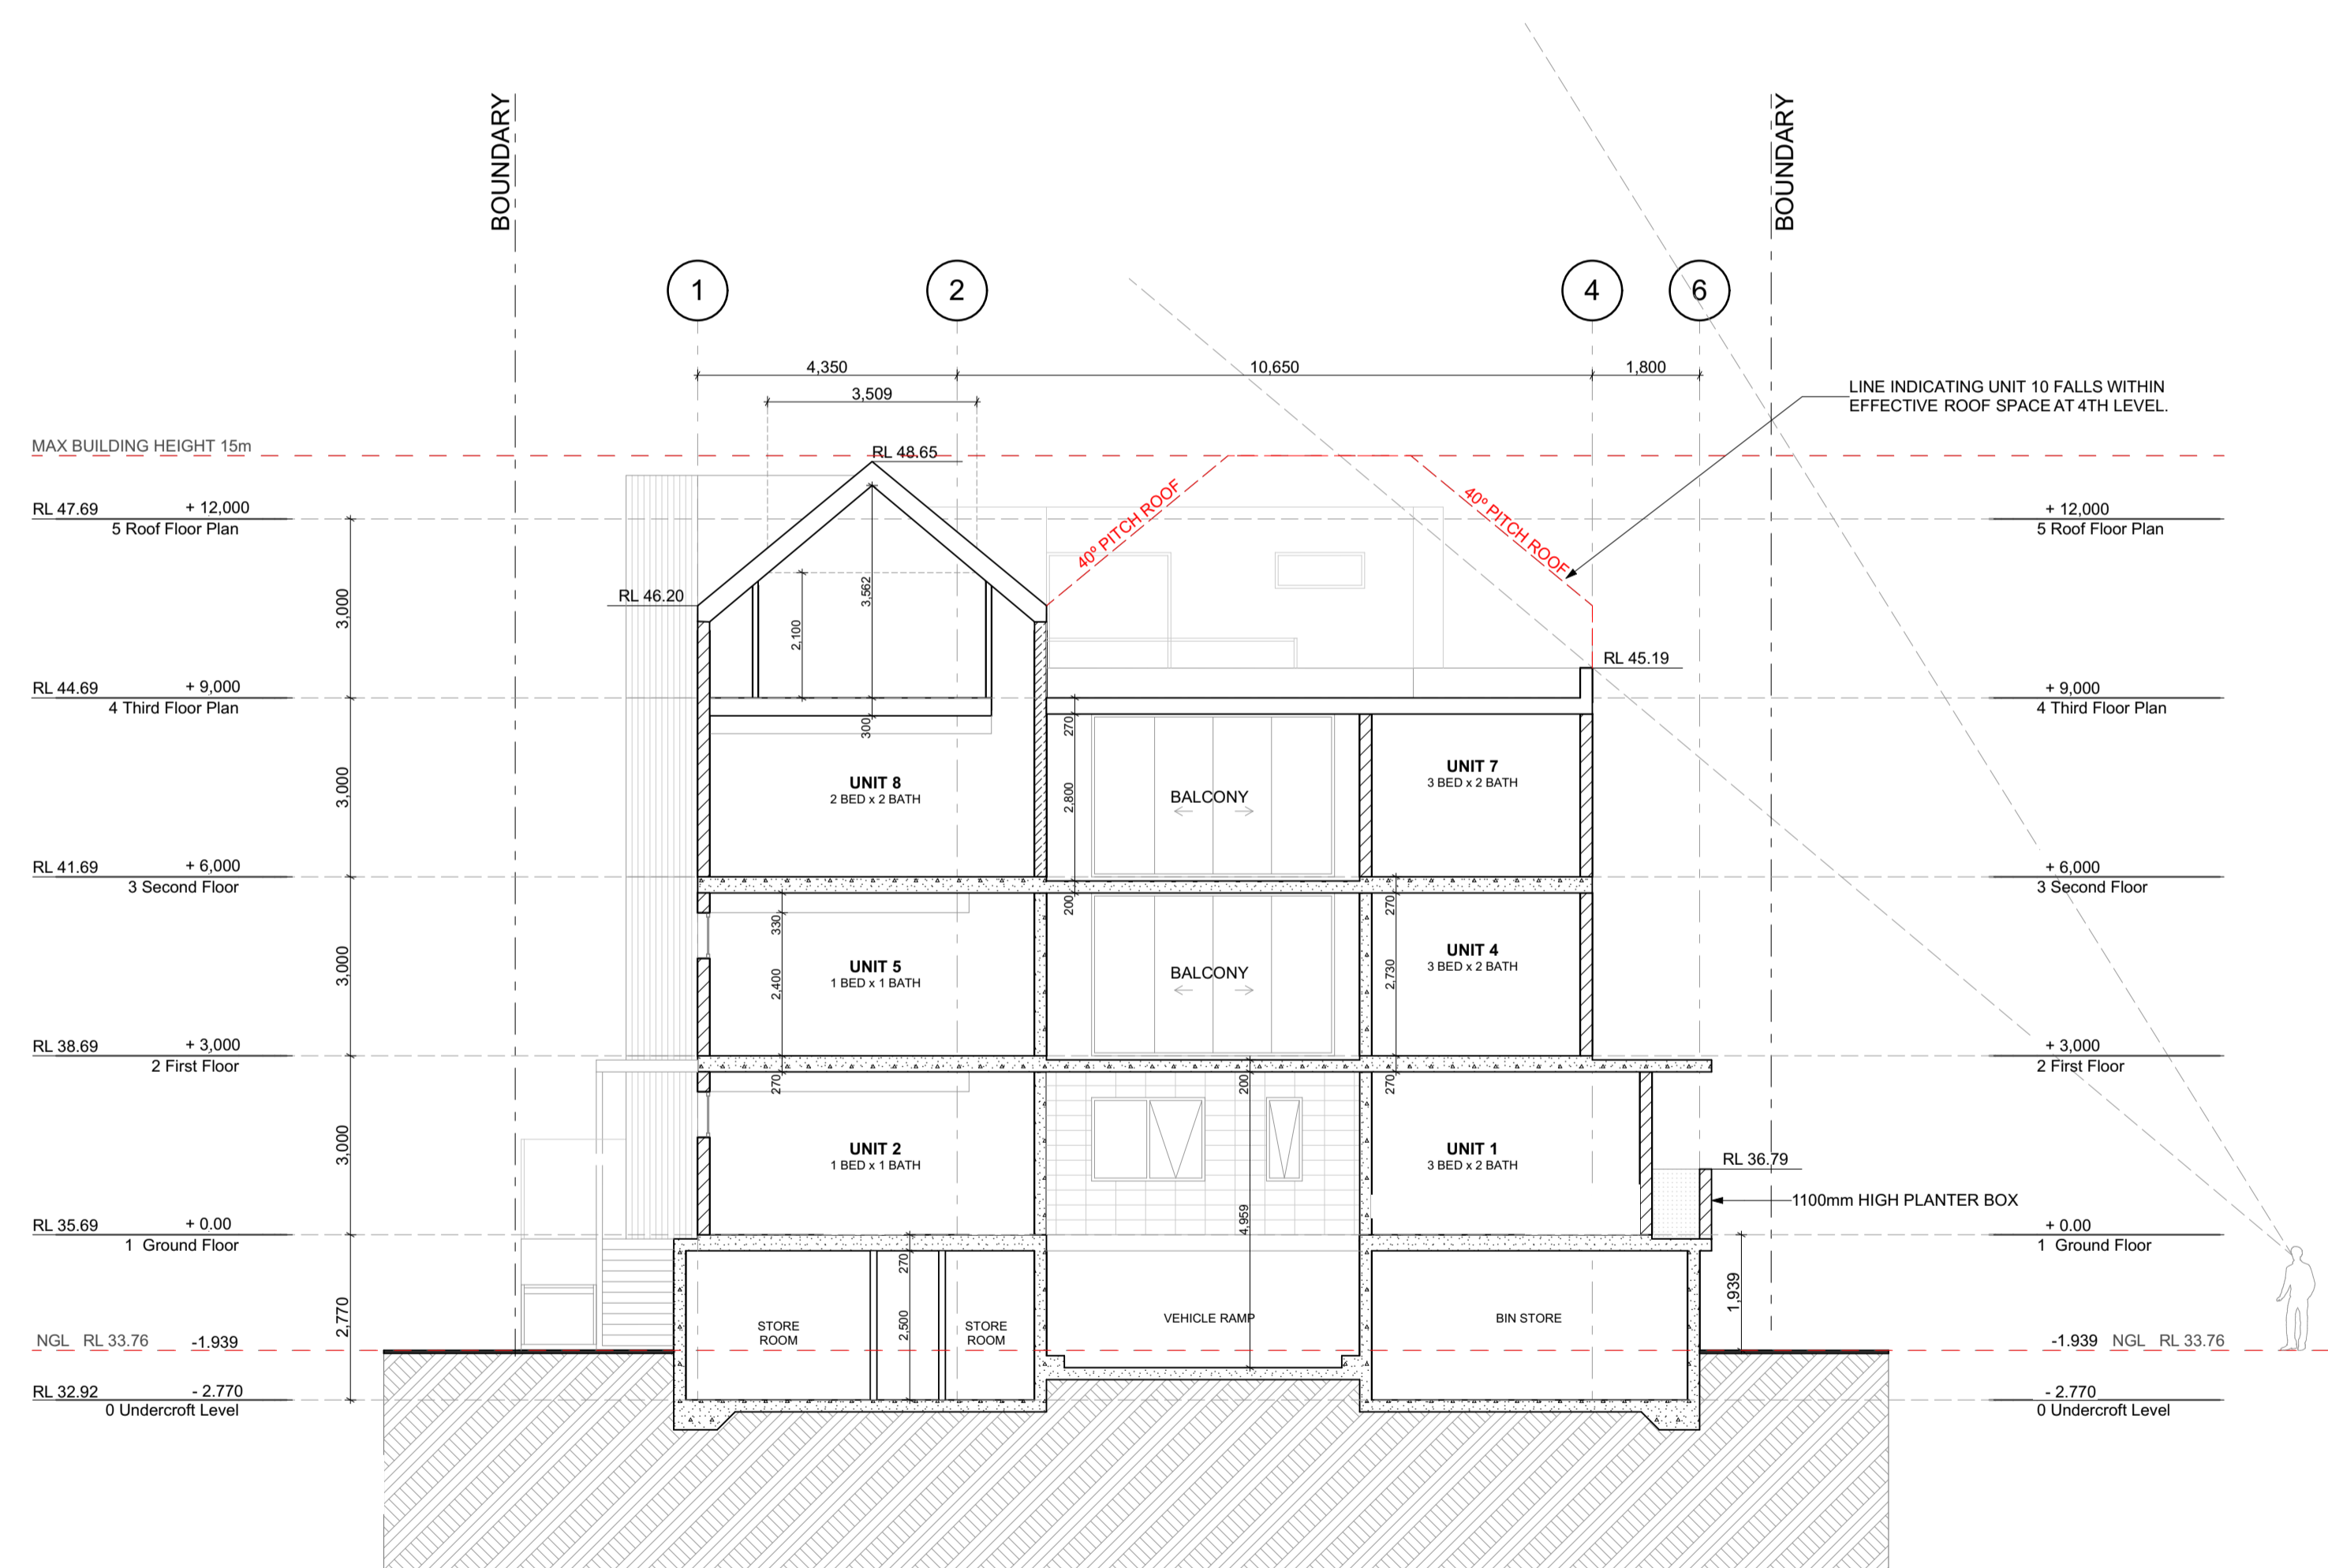

**S02 SECTION- S02**  
A1.02 Scale 1:100

**COPYRIGHT:**  
THE DESIGN AND DOCUMENTATION REMAINS THE SOLE PROPERTY COPYRIGHT OF HASTE CONSTRUCTION. NO REPRODUCTION OR ALTERATION ARE PERMITTED WITHOUT THE PERMISSION OF THIS ARCHITECTURAL PRACTICE. ALL RIGHTS RESERVED.

**GENERAL NOTES:**  
DO NOT SCALE FROM DRAWINGS- USE FIGURED DIMENSIONS ONLY.  
ALL DIMENSIONS, LAYOUTS, SITE CONDITIONS AND LEVELS SHALL BE CHECKED ON SITE PRIOR TO CONSTRUCTION. FABRICATION AND DISCREPANCIES SHALL BE REPORTED TO THE SUPERVISING OFFICER, IF IN DOUBT ASK.  
THE PROJECT MANAGER IS TO BE NOTIFIED OF ANY DISCREPANCIES, ERRORS OR OMISSIONS BEFORE WORK COMMENCES.  
ALL DRAWINGS SHALL BE READ IN CONJUNCTION WITH ALL RELEVANT CONSULTANTS DRAWINGS AND SPECIFICATIONS ASSOCIATED WITH THIS PROJECT.  
ALL WORK SHALL BE CARRIED OUT IN ACCORDANCE WITH THE BUILDING CODE OF AUSTRALIA, REQUIREMENTS AND REGULATIONS OF THE LOCAL AUTHORITIES.  
INSTALLATIONS OF ALL BUILDING MATERIALS TO BE IN ACCORDANCE WITH MANUFACTURERS SPECIFICATIONS.

14	DA Submission	22/05/20
RevID	Comment	Date

**REVISION HISTORY**

**DA SUBMISSION**

PROJECT TITLE:  
**COLLERAN**

ADDRESS:  
4 Colleran Way  
Booragoon, WA

CLIENT:  
MP2

DRAWING TITLE:  
**Section S02**

SCALE: 1:100 @ A1  
STATUS: Preliminary Issue

Modified by  
LBR

Checked by  
JH

DRAWING NO.	REVISION
<b>A3.06</b>	<b>14</b>
Date Issued: Friday, 22 May 2020	