


Drawing Schedule	
A/01	Site Plan
A/02	Engineering Notes
A/03	Patio - Plan & Elevations
A/04	Connection & Details

LOT 1 #66
WILLIAMS ROAD
MELVILLE WA
AREA:
764 SQ.M.

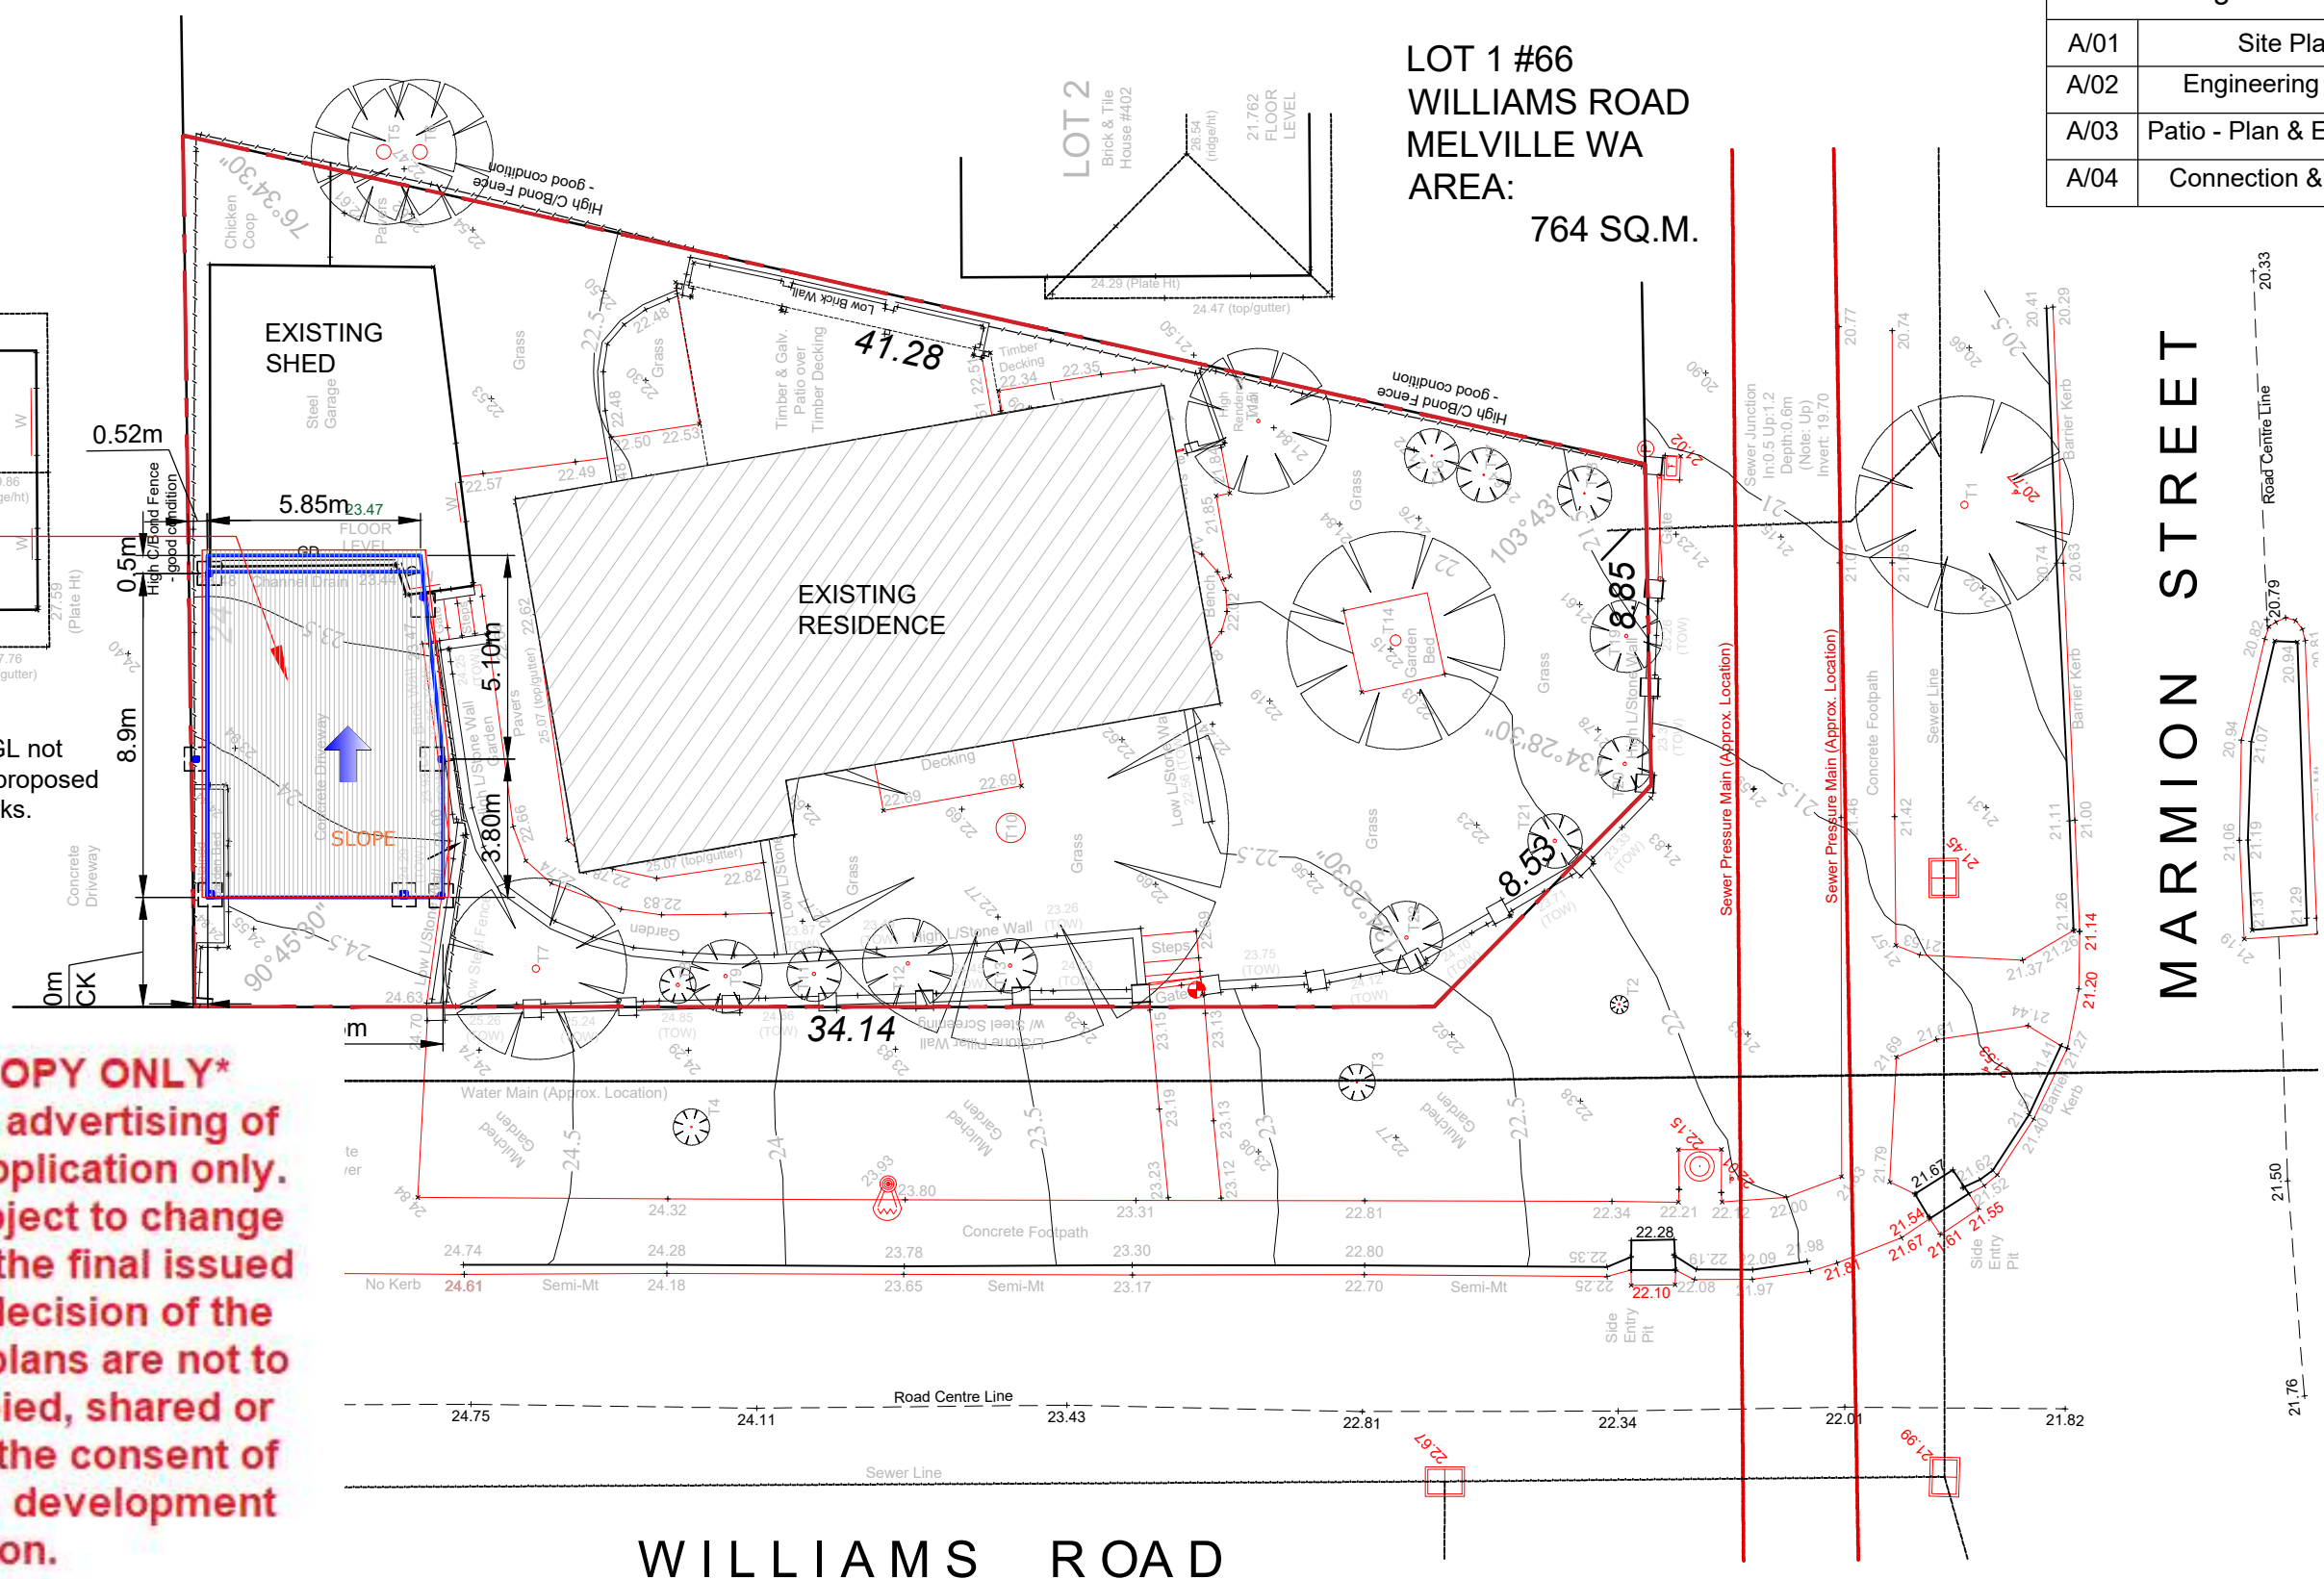

PROPOSED
SKILLION CARPORT
AREA:
59.13 SQ.M.
F.F.L. = SLOPE

Note:
1. Existing NGL not
disturb for proposed
carport works.


ADVERTISING COPY ONLY
These plans are for advertising of
this development application only.
These plans are subject to change
and may not reflect the final issued
as part of the final decision of the
application. These plans are not to
be reproduced, copied, shared or
distributed without the consent of
the applicant of this development
application.

 **SITE PLAN**
SCALE 1:200

DRAWING TITLE: SITE PLAN	
DRAWN: JJB	JOB NO: JB03269
SCALE: AS SHOWN	DATE: 01/12/25



PROJECT:
PROPOSED FREESTANDING CARPORT
AT #66 WILLIAMS ROAD,
MELVILLE WA 6156.

© COPYRIGHT BY ENGINEERING ON DEMAND
THIS DRAWING INCLUDING TEXT IS COPYRIGHT. NO PART OF THIS
DRAWING MAY BE REPRODUCED BY ANY PROCESS WITHOUT THE
SPECIFIC WRITTEN PERMISSION OF THE COPYRIGHT OWNER. THIS
DRAWING IS PROVIDED SOLELY FOR THE PURPOSE OF THE
TRANSACTION TO WHICH IT PERTAINS AND MUST NOT BE USED
FOR ANY OTHER PURPOSE WHATSOEVER. IT MUST BE RETURNED
TO THE COPYRIGHT OWNER IMMEDIATELY ON REQUEST.


Chong S. Liew, Steve
M.Sc(struct) MIEAust CPEng NER RPEQ
Signature:  Date: 29-5-26
Registered on NER in the area(s)
of Civil and Structural Engineering
Membership No: 4512871

 **ENGINEERING
On Demand**

AMENDMENTS: 3.0m SETBACK AMENDED	
DWG. 1 OF 4	TOTAL DWG. 04

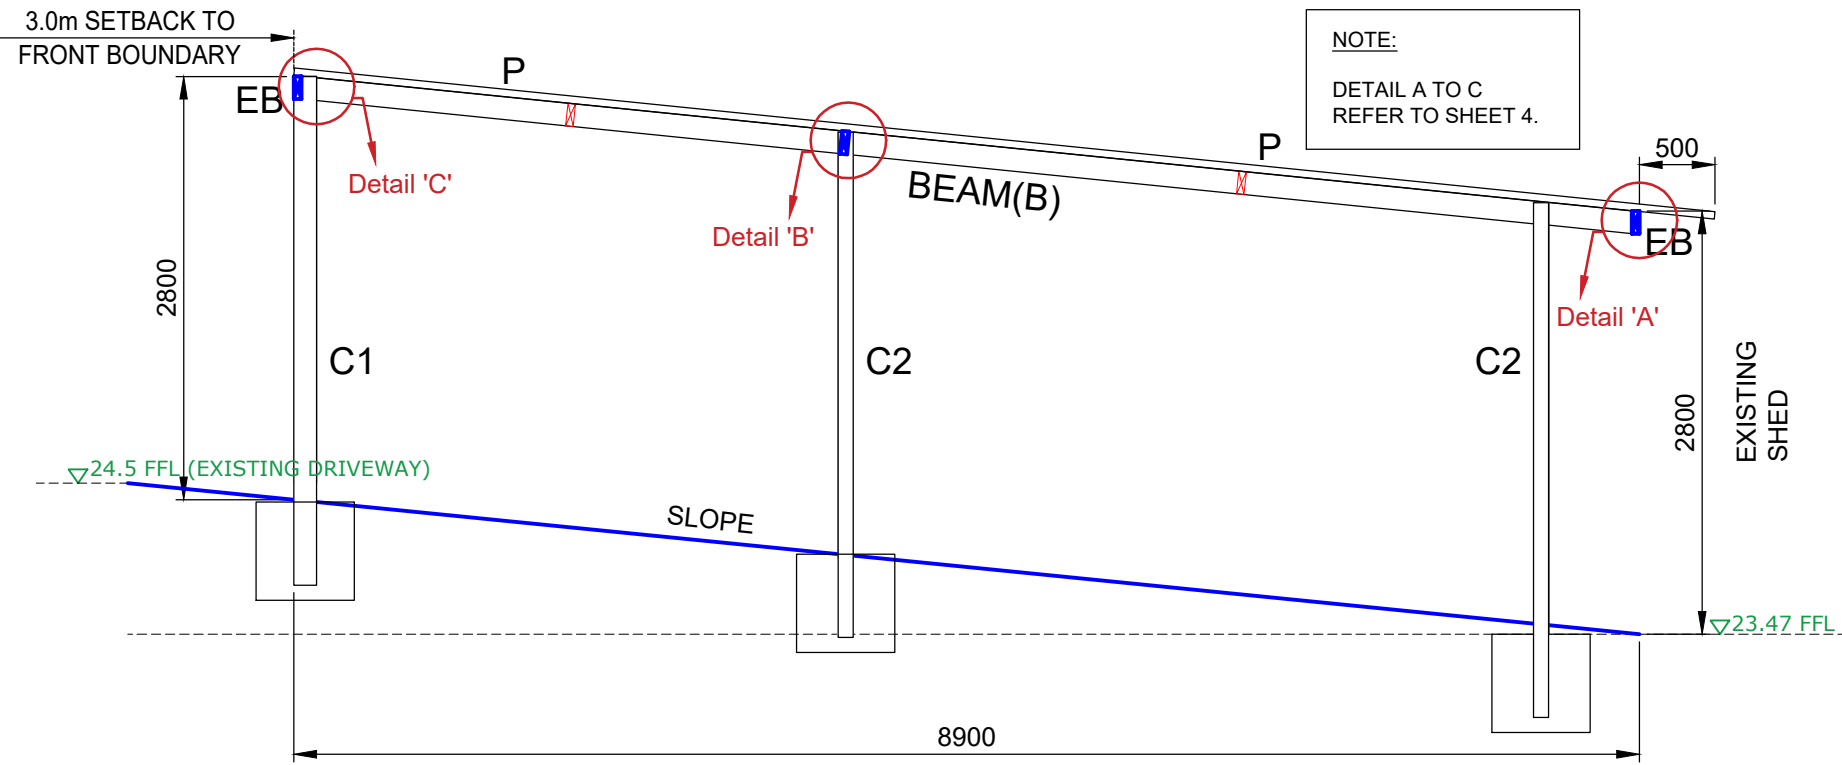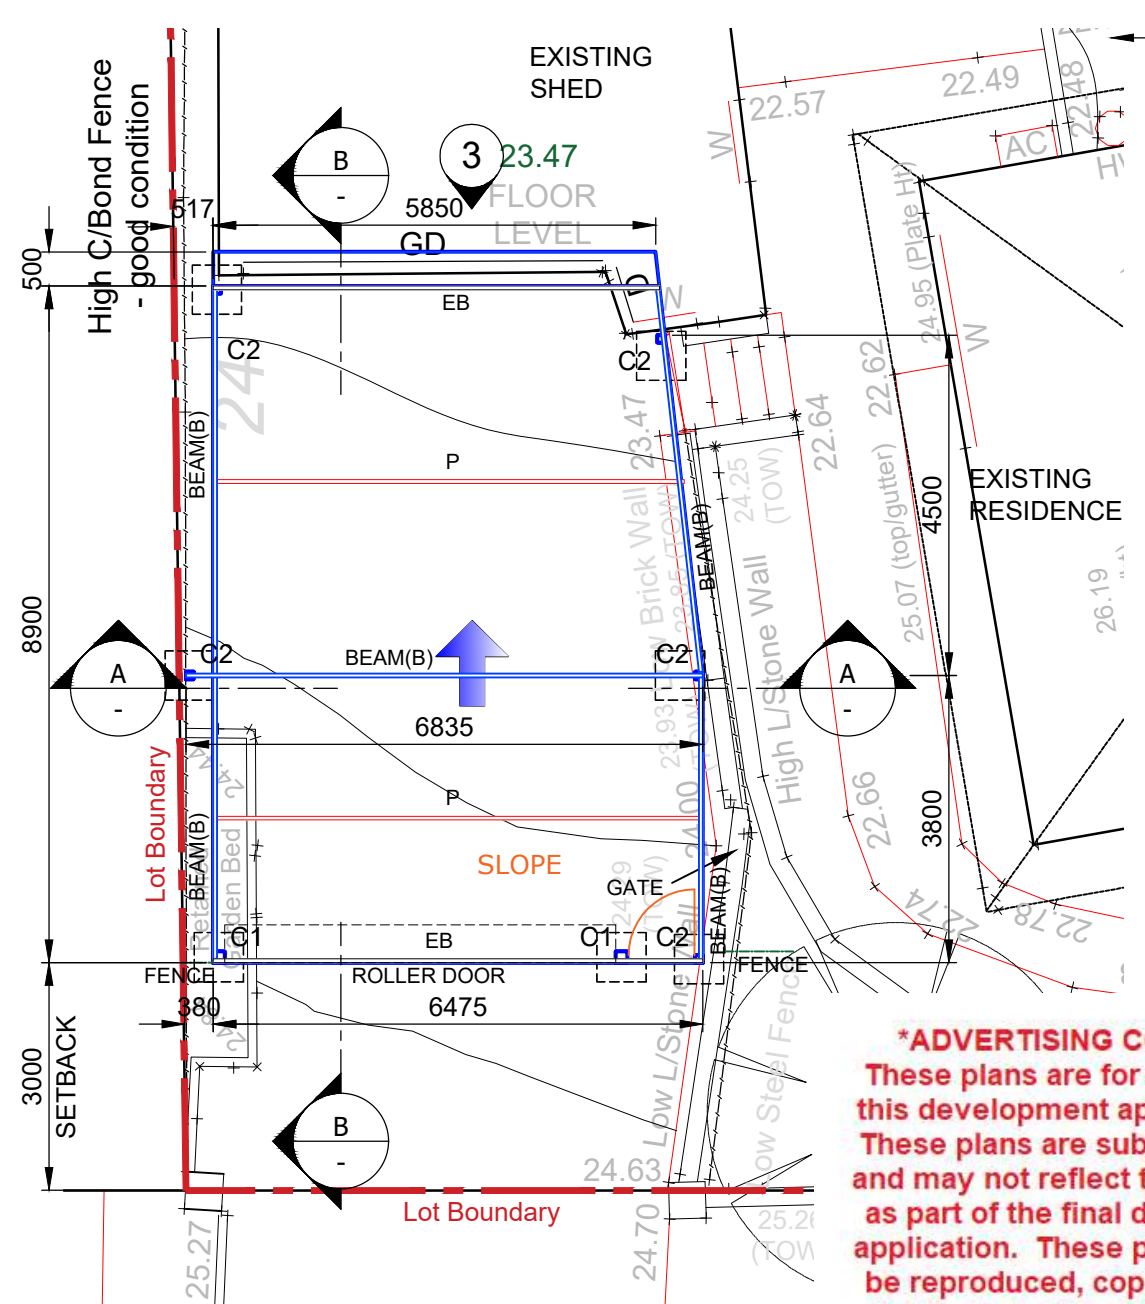


SECTION 'B - B'
SCALE 1:50

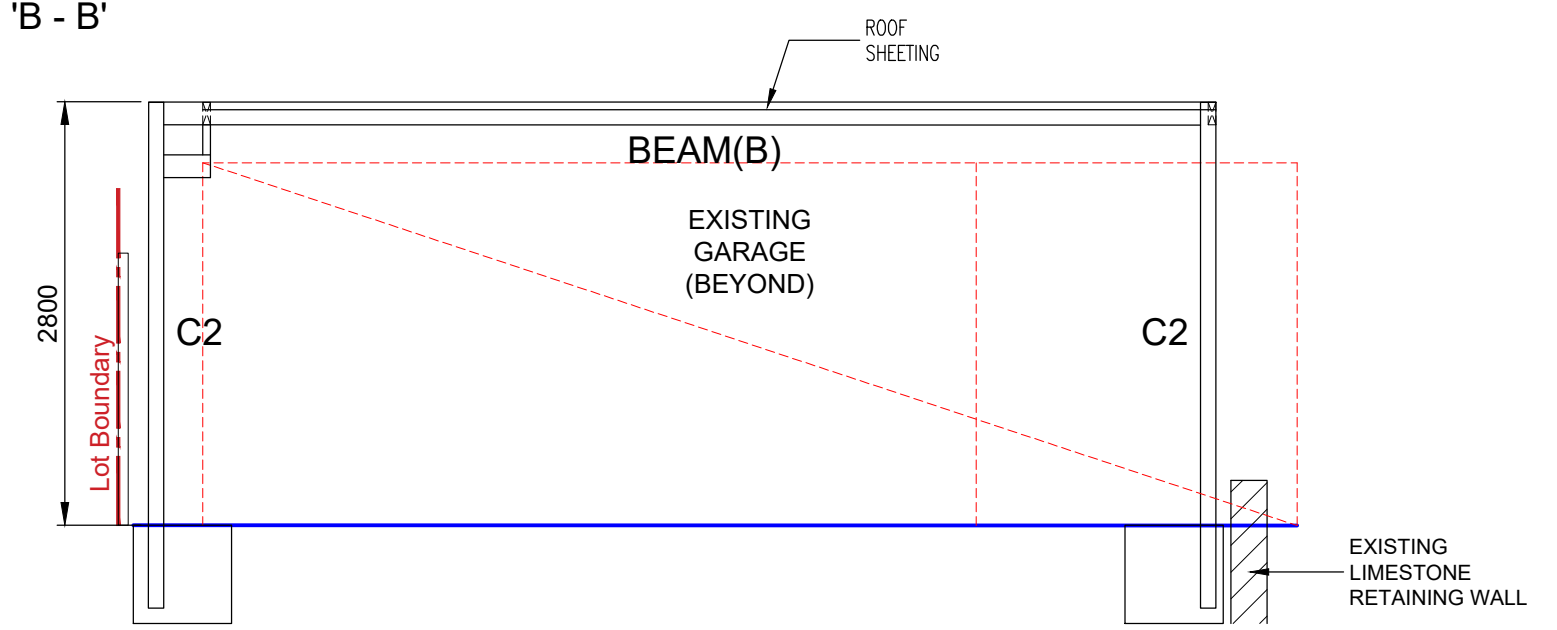


SECTION 'A - A'
SCALE 1:50

ADVERTISING COPY ONLY
 These plans are for advertising of this development application only. These plans are subject to change and may not reflect the final issued as part of the final decision of the application. These plans are not to be reproduced, copied, shared or distributed without the consent of the applicant of this development application.


PATIO PLAN
SCALE 1:100

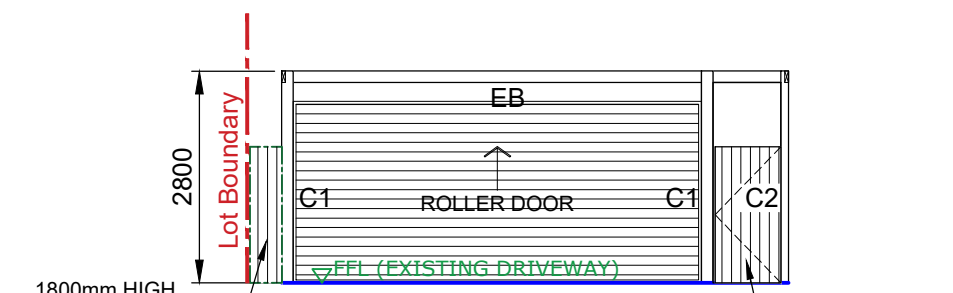

ELEVATION 1
SCALE 1:100

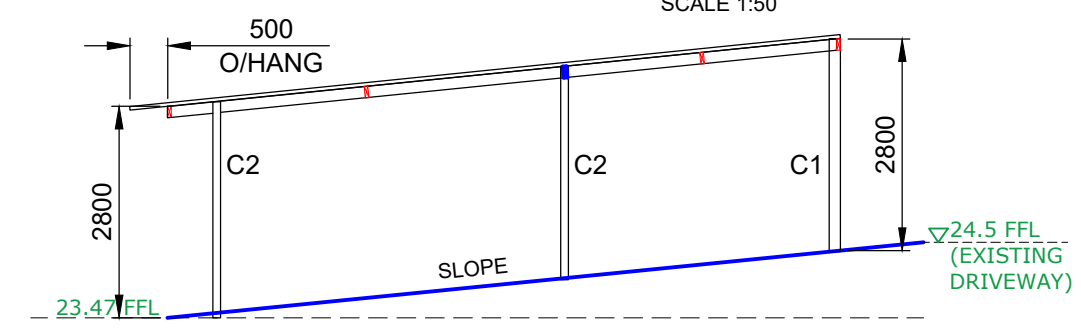

ELEVATION 2
SCALE 1:100

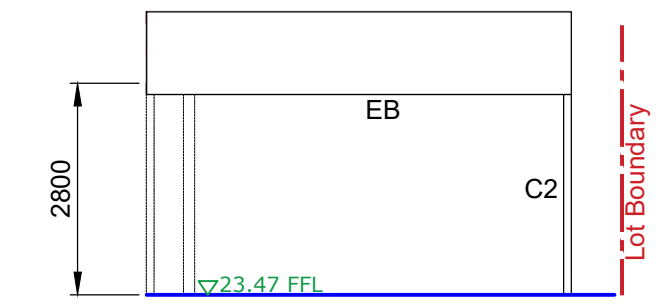

ELEVATION 3
SCALE 1:100

DRAWING TITLE: PATIO - PLAN, ELEVATIONS & SECTION	
DRAWN: JJB	JOB NO: JB03269
SCALE: AS SHOWN	DATE: 01/12/25

PROJECT:
 PROPOSED FREESTANDING CARPORT
 AT #66 WILLIAMS ROAD,
 MELVILLE WA 6156.

© COPYRIGHT BY ENGINEERING ON DEMAND
 THIS DRAWING INCLUDING TEXT IS COPYRIGHT. NO PART OF THIS DRAWING MAY BE REPRODUCED BY ANY PROCESS WITHOUT THE SPECIFIC WRITTEN PERMISSION OF THE COPYRIGHT OWNER. THIS DRAWING IS PROVIDED SOLELY FOR THE PURPOSE OF THE TRANSACTION TO WHICH IT PERTAINS AND MUST NOT BE USED FOR ANY OTHER PURPOSE WHATSOEVER. IT MUST BE RETURNED TO THE COPYRIGHT OWNER IMMEDIATELY ON REQUEST.

Chong S. Liew, Steve
 M.Sc(struct) MIEAust CPEng NER RPEQ
 Signature: *Chong S. Liew* Date: 29-5-26
 Registered on NER in the area(s) of Civil and Structural Engineering
 Membership No: 4512871

**ENGINEERING
On Demand**

AMENDMENTS: 3.0m SETBACK AMENDED	
DWG. 3 OF 4	TOTAL DWG. 04