


REVISION SCHEDULE		
NO.	DESCRIPTION	DATE

ADVERTISING COPY ONLY
 These plans are for advertising of this development application only. These plans are subject to change and may not reflect the final issued as part of the final decision of the application. These plans are not to be reproduced, copied, shared or distributed without the consent of the applicant of this development application.

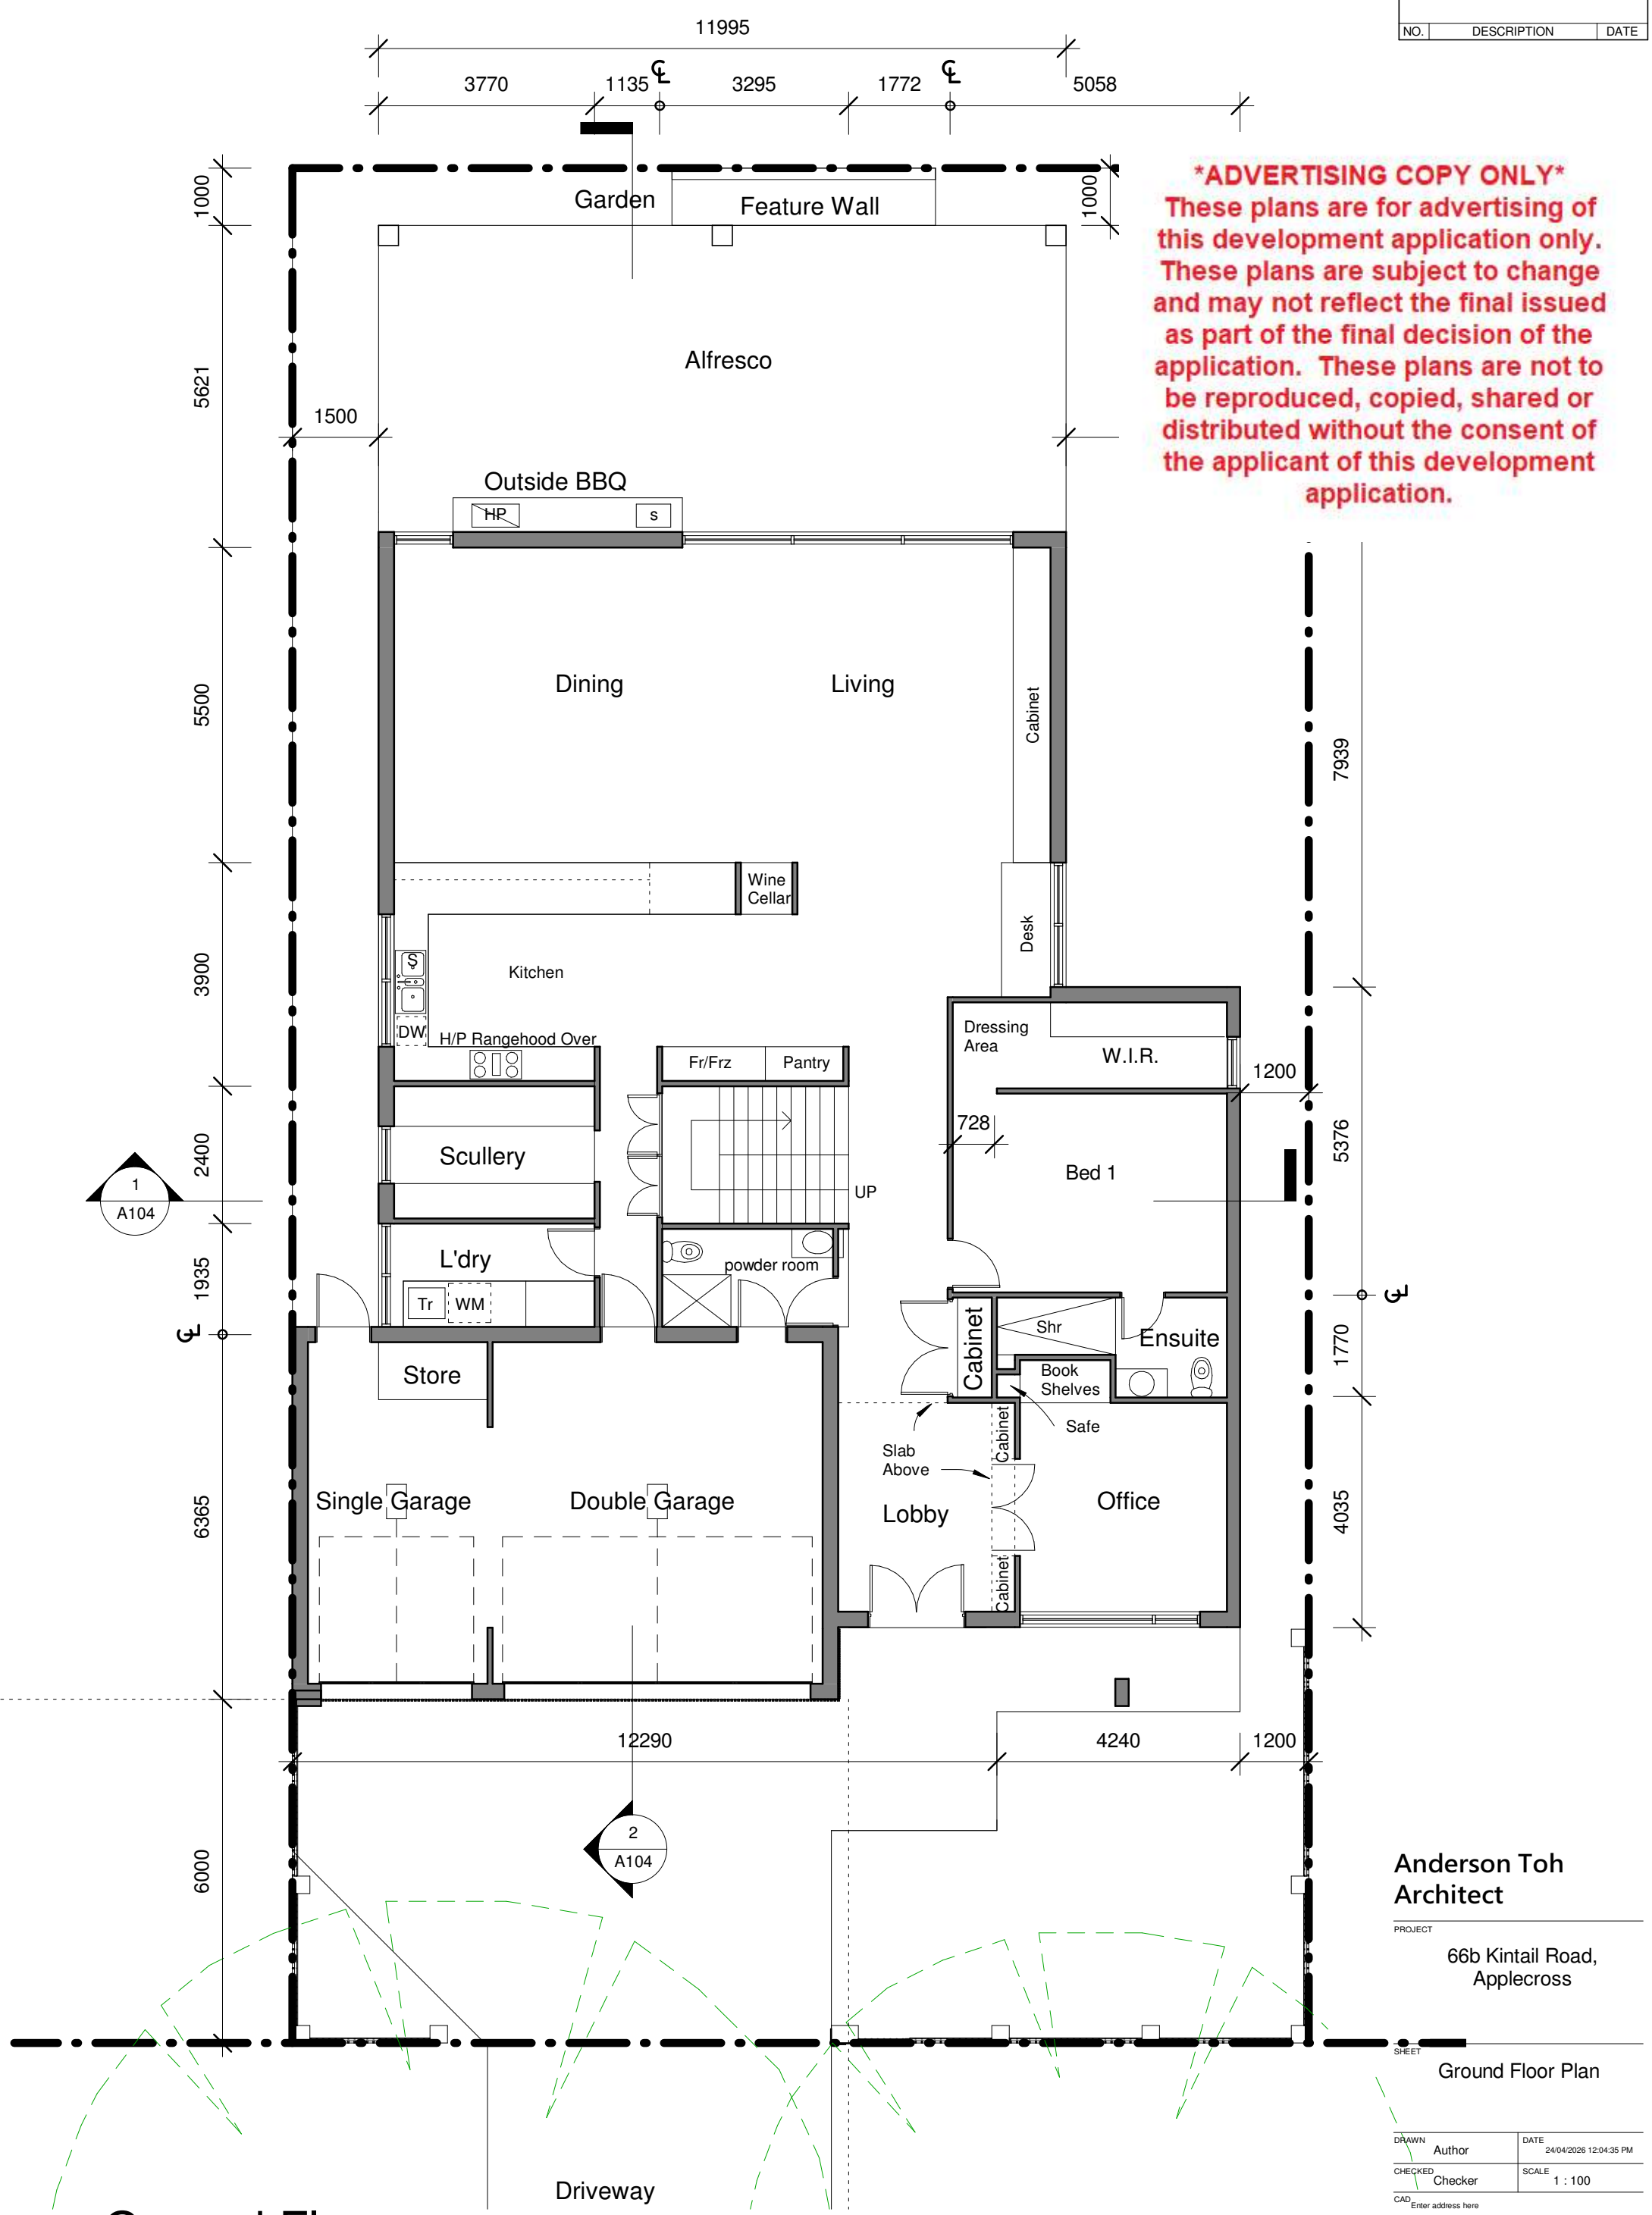

Ground Floor

1
 1 : 100
 Document Set ID: 7361985
 Version: 1, Version Date: 13/05/2026

Anderson Toh Architect
 PROJECT
 66b Kintail Road, Applecross

SHEET

Ground Floor Plan


DRAWN Author	DATE 24/04/2026 12:04:35 PM
CHECKED Checker	SCALE 1 : 100
CAD Enter address here	
PROJECT No. Project Number	DRAWING No. A101
REVISION	

© Copyright. Use figured dimensions in preference to scaled. All dimensions to be verified and checked on the job.

REVISION SCHEDULE		
NO.	DESCRIPTION	DATE



ADVERTISING COPY ONLY
 These plans are for advertising of this development application only. These plans are subject to change and may not reflect the final issued as part of the final decision of the application. These plans are not to be reproduced, copied, shared or distributed without the consent of the applicant of this development application.

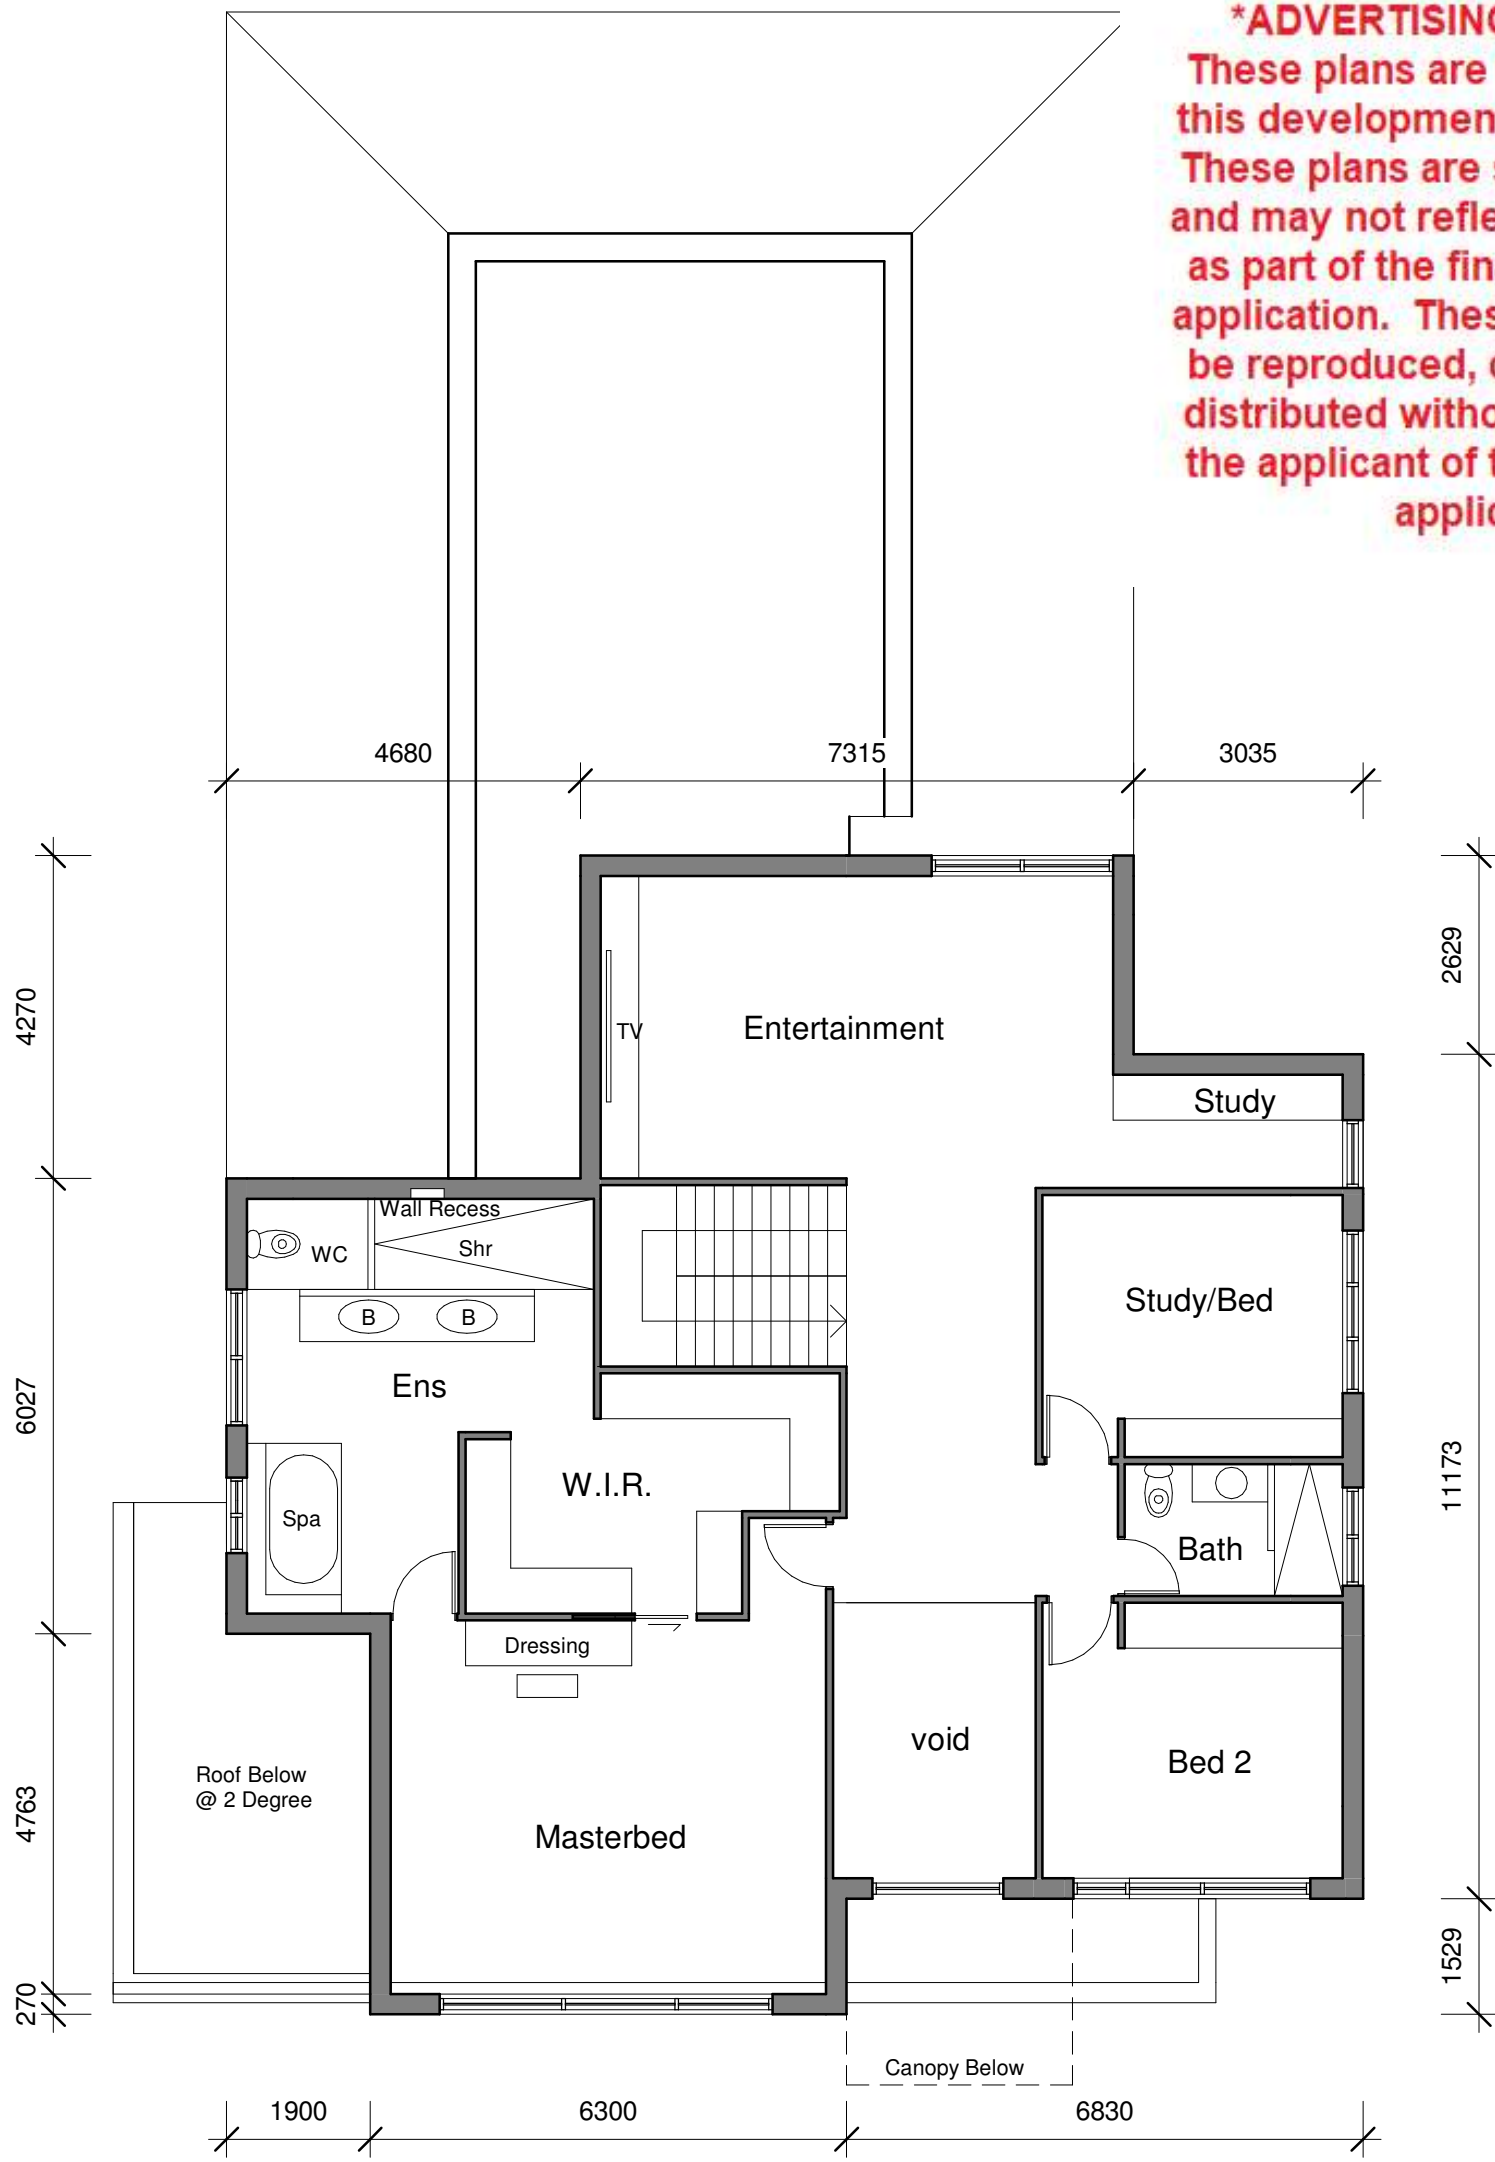

Anderson Toh Architect

PROJECT
 66b Kintail Road, Applecross

SHEET
 1st Floor Plan

DRAWN Author	DATE 24/04/2026 12:04:35 PM
CHECKED Checker	SCALE 1 : 100
CAD Enter address here	
PROJECT No. Project Number	DRAWING No. A102
REVISION	

1 Level 1
 1 : 100

© Copyright. Use figured dimensions in preference to scaled. All dimensions to be verified and checked on the job.