


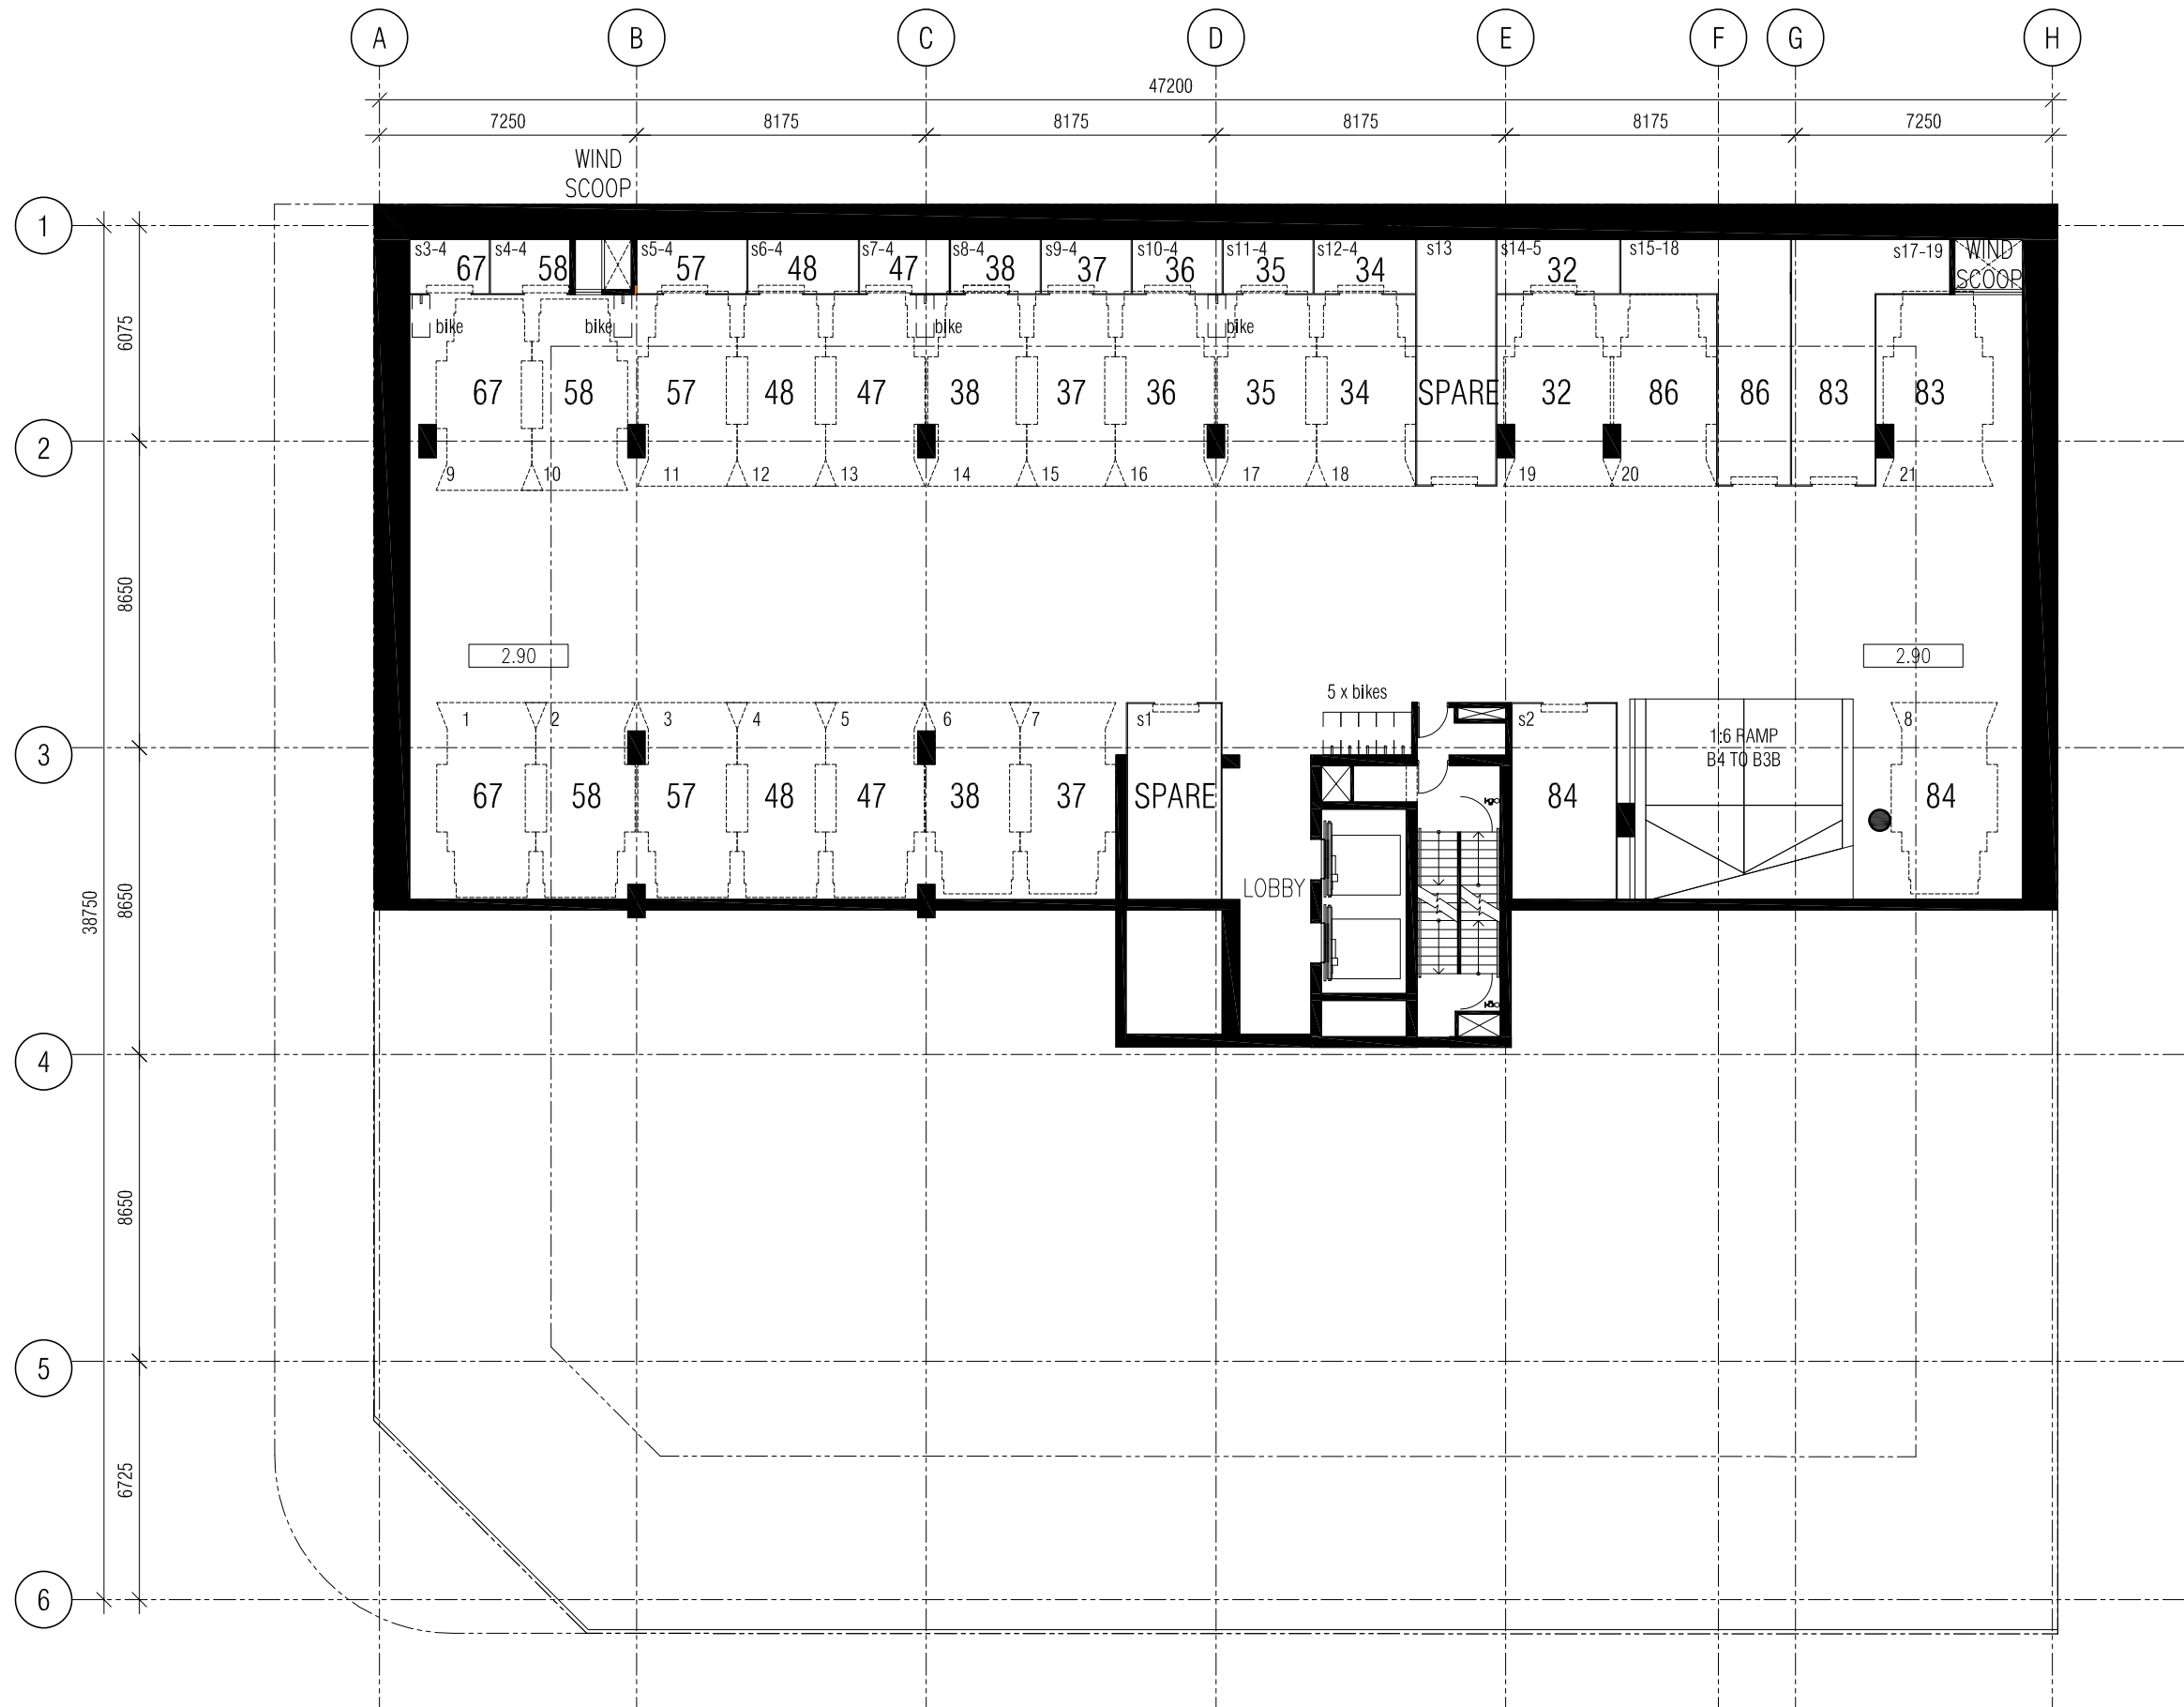

REV.	DATE	AMENDMENT	INIT.
1	18.11.18	DA ISSUE	MEC
2	29.01.19	REVISED DA ISSUE	MEC
A	09.09.19	CONSULTANT REVIEW ISSUE	MEC
B	18.09.19	DRP ISSUE	MEC
C	25.09.19	DA ISSUE	MEC






CLIENT  
**APEX VIEW PTY LTD**

PROJECT  
**FORBES RESIDENCES**

PROJECT ADDRESS  
**10-14 FORBES RD  
APPLECROSS**

MJA PROJECT NUMBER  
**18003**

TRUE NORTH  PROJECT NORTH 

 
SCALE  
**1:200 @ A3** 

STATUS  
**ISSUED FOR DA**

DRAWING  
**BASEMENT 4**

DRAWING NO.	DRAFTER	CHECKED	REV.
DA.02	MEC	MEC	C

REV.	DATE	AMENDMENT	INIT.
1	18.11.18	DA ISSUE	MEC
2	29.01.19	REVISED DA ISSUE	MEC
A	09.09.19	CONSULTANT REVIEW ISSUE	MEC
B	18.09.19	DRP ISSUE	MEC
C	25.09.19	DA ISSUE	MEC

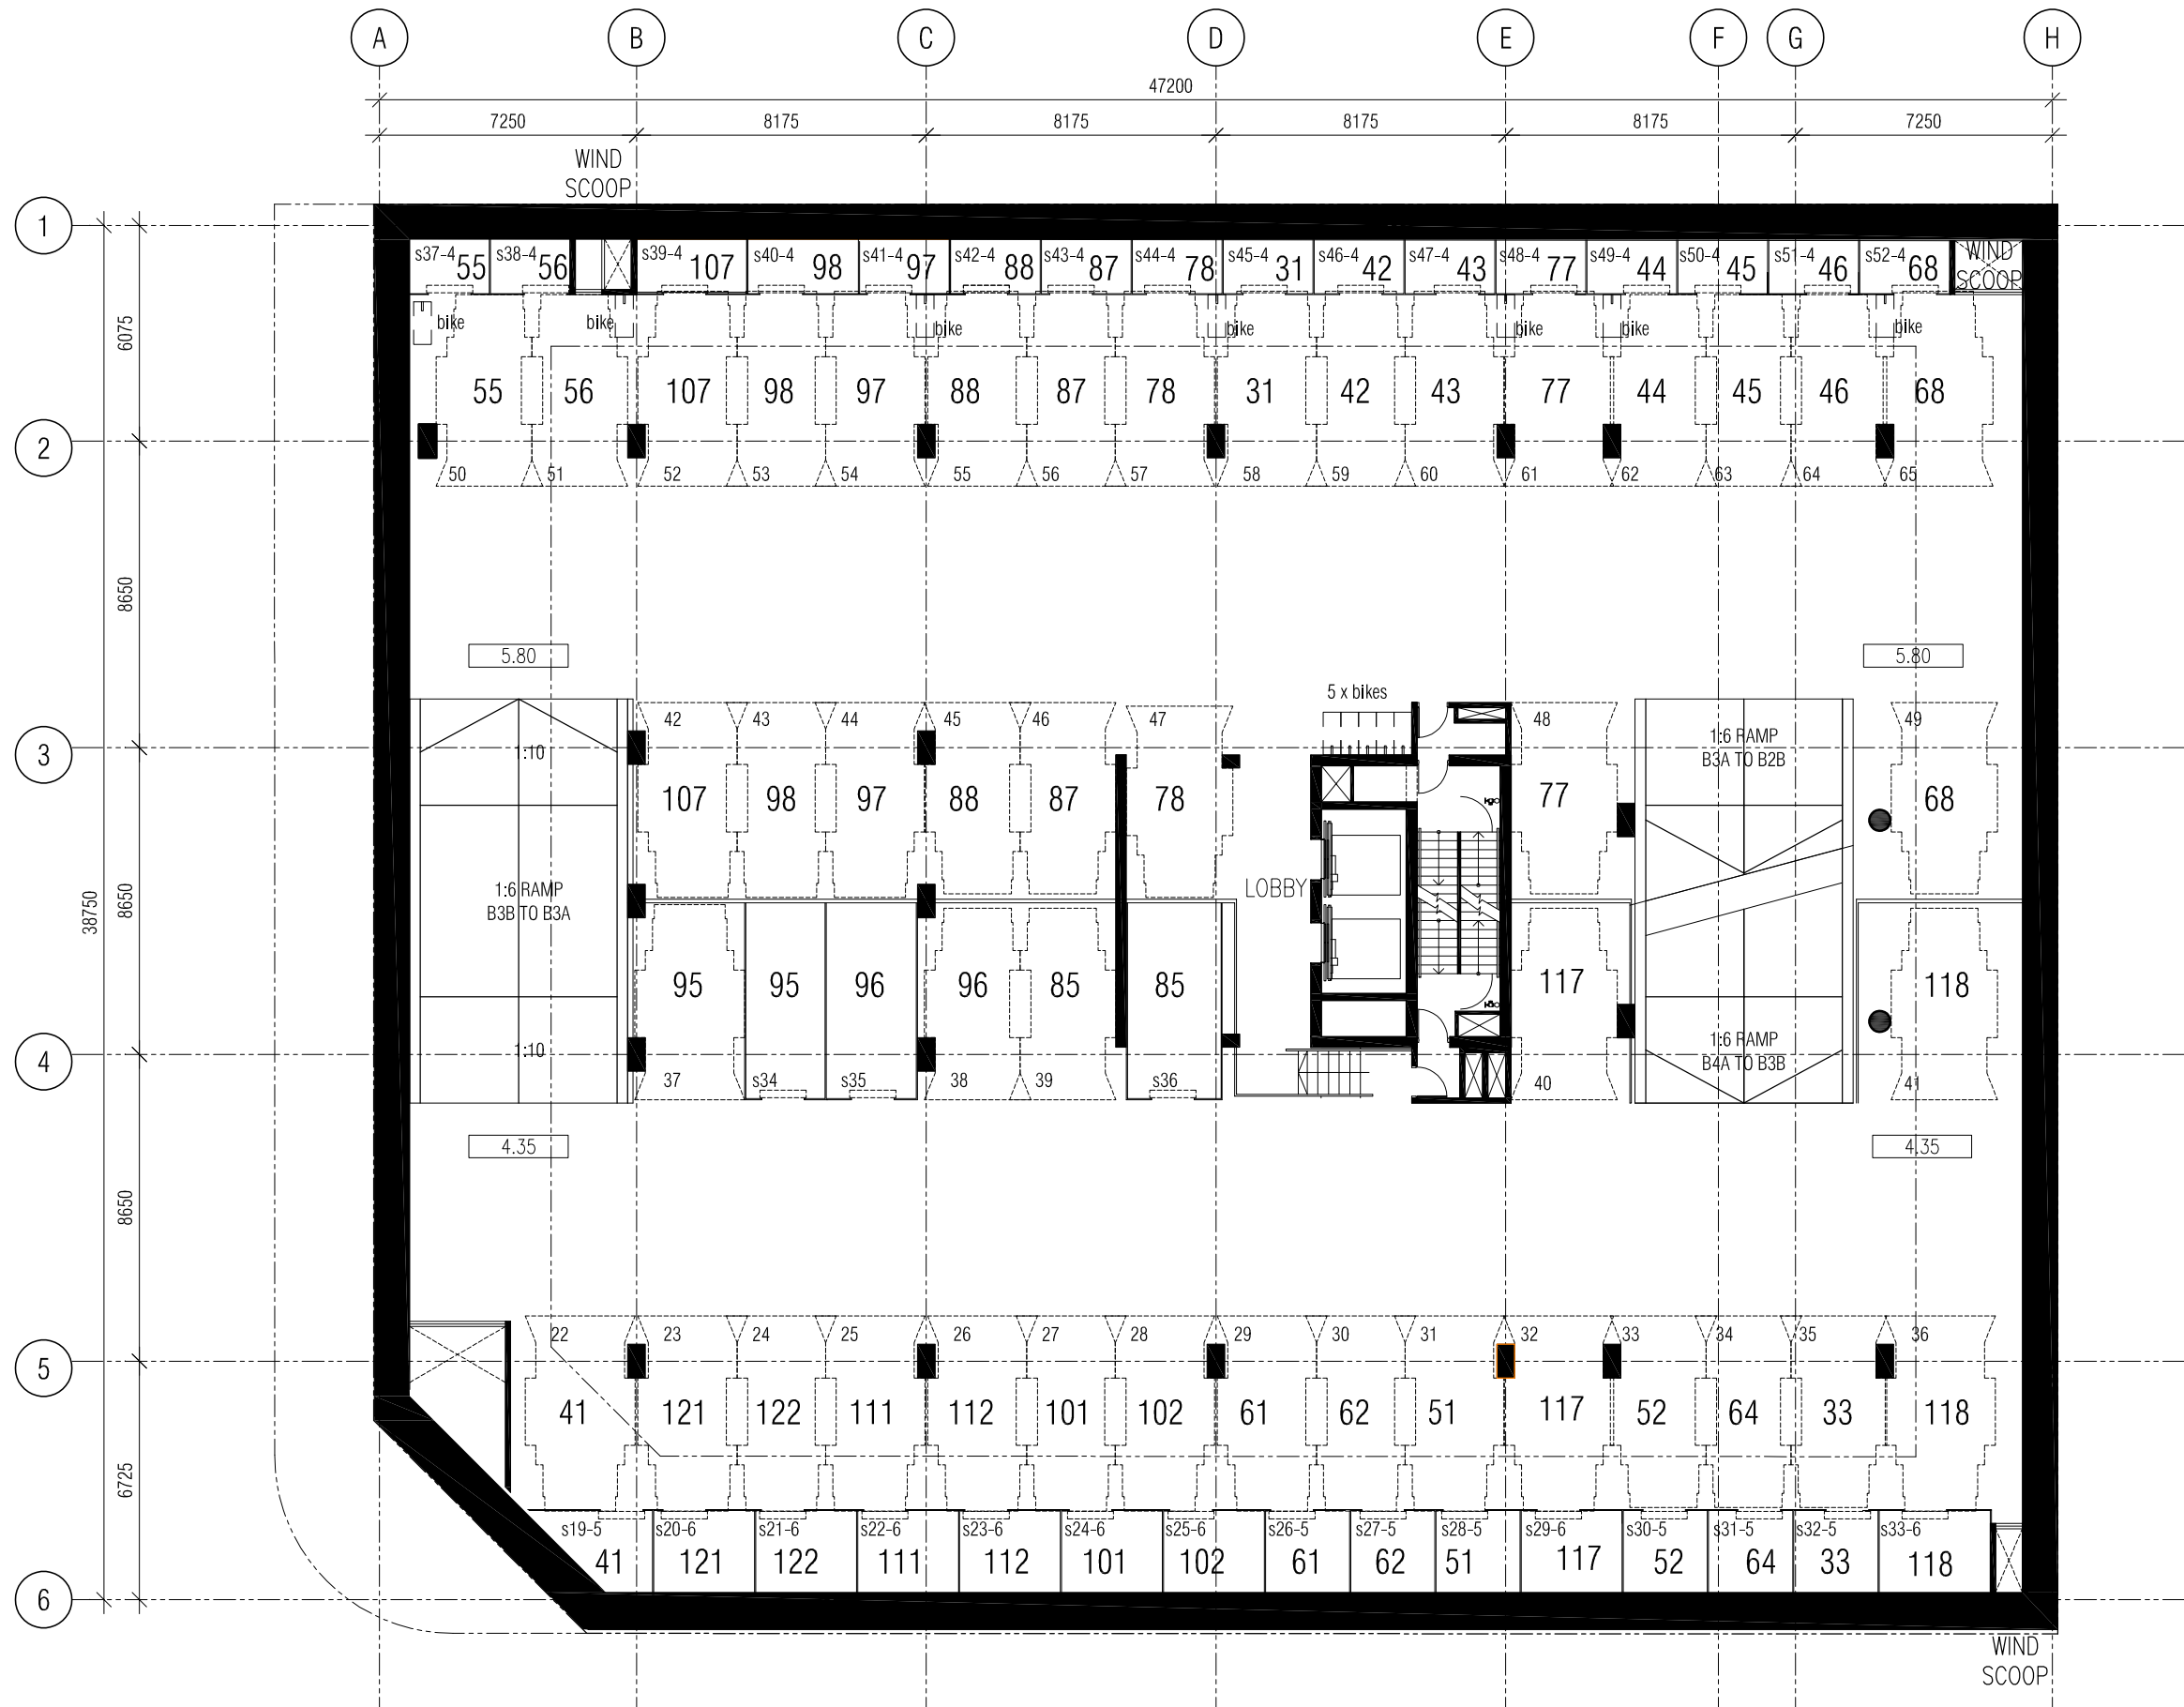




CLIENT  
 APEX VIEW PTY LTD

PROJECT  
 FORBES RESIDENCES

PROJECT ADDRESS  
 10-14 FORBES RD  
 APPLECROSS

MJA PROJECT NUMBER  
 18003

TRUE NORTH  PROJECT NORTH 

 
SCALE  
 1:200 @ A3 

STATUS  
 ISSUED FOR DA

DRAWING  
 BASEMENT 3

DRAWING NO.	DRAFTER	CHECKED	REV.
DA.03	MEC	MEC	C

REV.	DATE	AMENDMENT	INIT.
1	18.11.18	DA ISSUE	MEC
2	29.01.19	REVISED DA ISSUE	MEC
A	09.09.19	CONSULTANT REVIEW ISSUE	MEC
B	18.09.19	DRP ISSUE	MEC
C	25.09.19	DA ISSUE	MEC

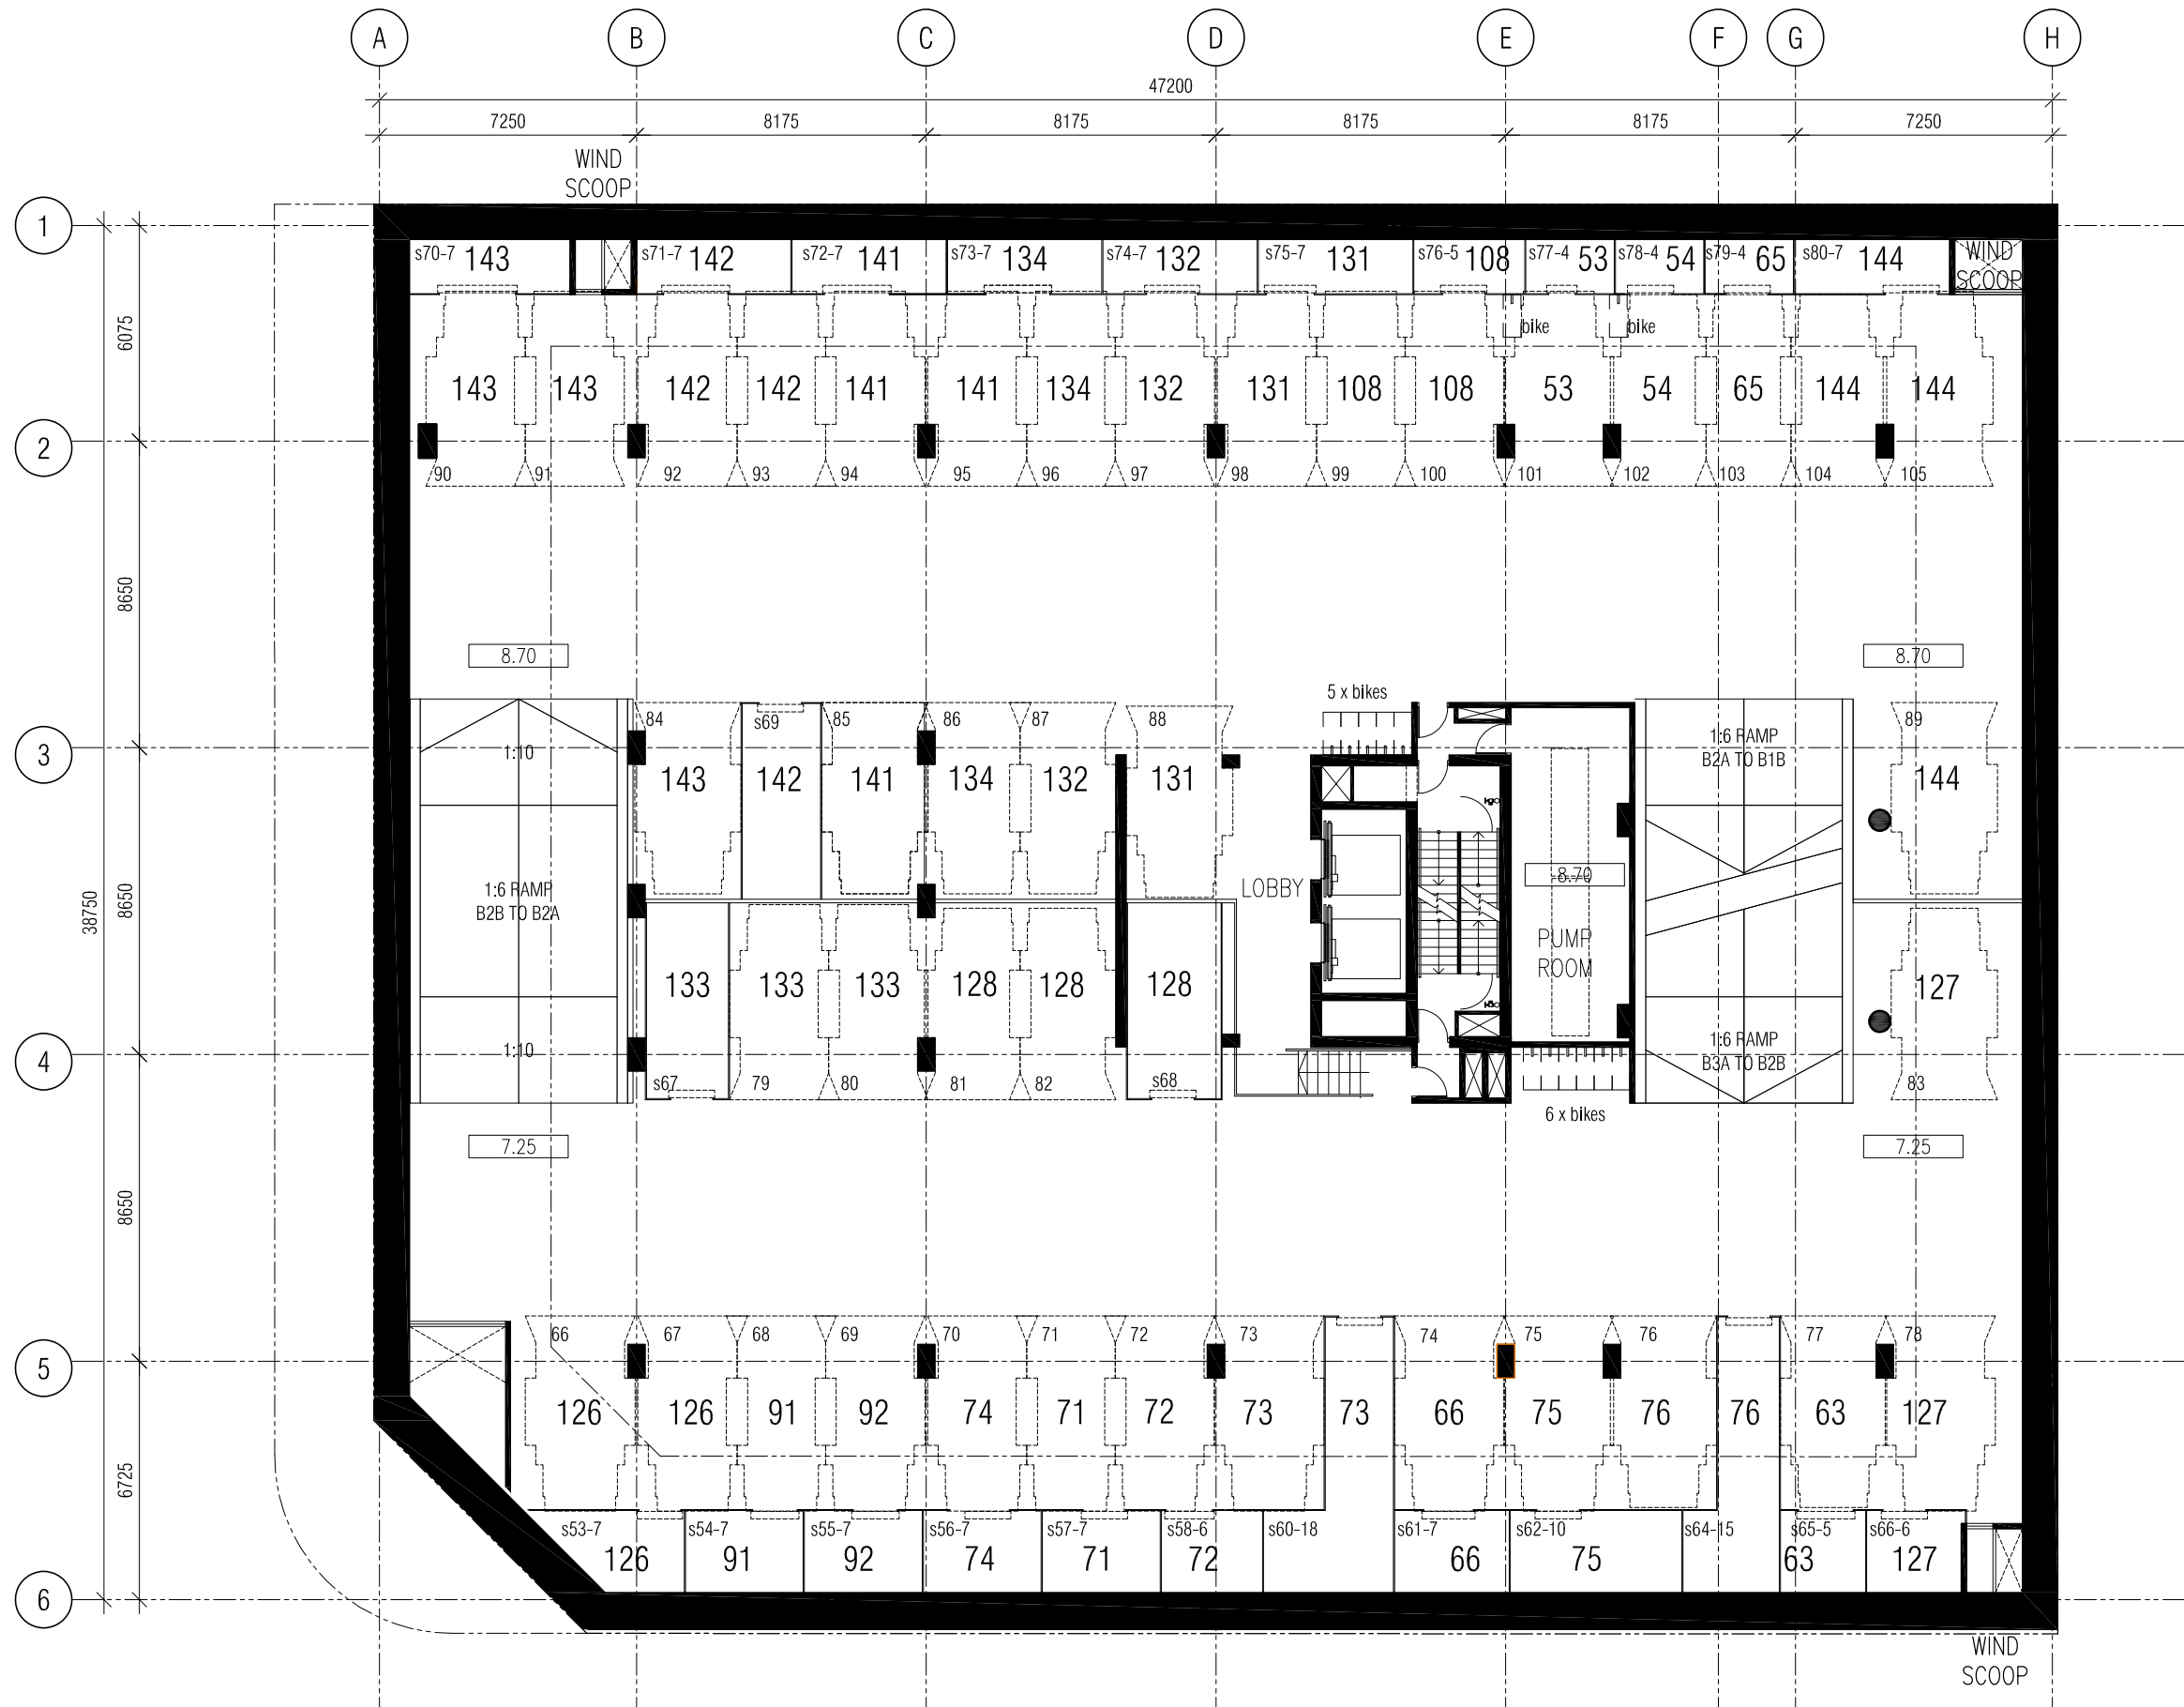

CLIENT  
**APEX VIEW PTY LTD**

PROJECT  
**FORBES RESIDENCES**

PROJECT ADDRESS  
**10-14 FORBES RD  
 APPECROSS**

MJA PROJECT NUMBER  
**18003**

TRUE NORTH PROJECT NORTH

SCALE  
**1:200 @ A3**

STATUS  
**ISSUED FOR DA**

DRAWING  
**BASEMENT 2**

DRAWING NO.	DRAFTER	CHECKED	REV.
DA.04	MEC	MEC	C

REV.	DATE	AMENDMENT	INIT.
1	18.11.18	DA ISSUE	MEC
2	29.01.19	REVISED DA ISSUE	MEC
A	09.09.19	CONSULTANT REVIEW ISSUE	MEC
B	18.09.19	DRP ISSUE	MEC
C	25.09.19	DA ISSUE	MEC

NOTE:

TOTAL RESI. CAR BAYS	122
TOTAL SHORT STAY CAR BAYS	07
TOTAL CO-WORK CAR BAYS	17
TOTAL F & B BAYS	02
EV RESI CHARGING BAY	01
EV COMM CHARGING BAY	01

TOTAL CAR BAYS 150

\* CAR BAYS TO BE CAPABLE OF UTILISING INDIVIDUAL STACKER SYSTEM

CLIENT  
 APEX VIEW PTY LTD

PROJECT  
 FORBES RESIDENCES

PROJECT ADDRESS  
 10-14 FORBES RD  
 APPLECROSS


MJA PROJECT NUMBER  
 18003




SCALE  
 1:200 @ A3

STATUS  
 ISSUED FOR DA  
 DRAWING  
 BASEMENT 1

DRAWING NO.	DRAFTER	CHECKED	REV.
DA.05	MEC	MEC	C

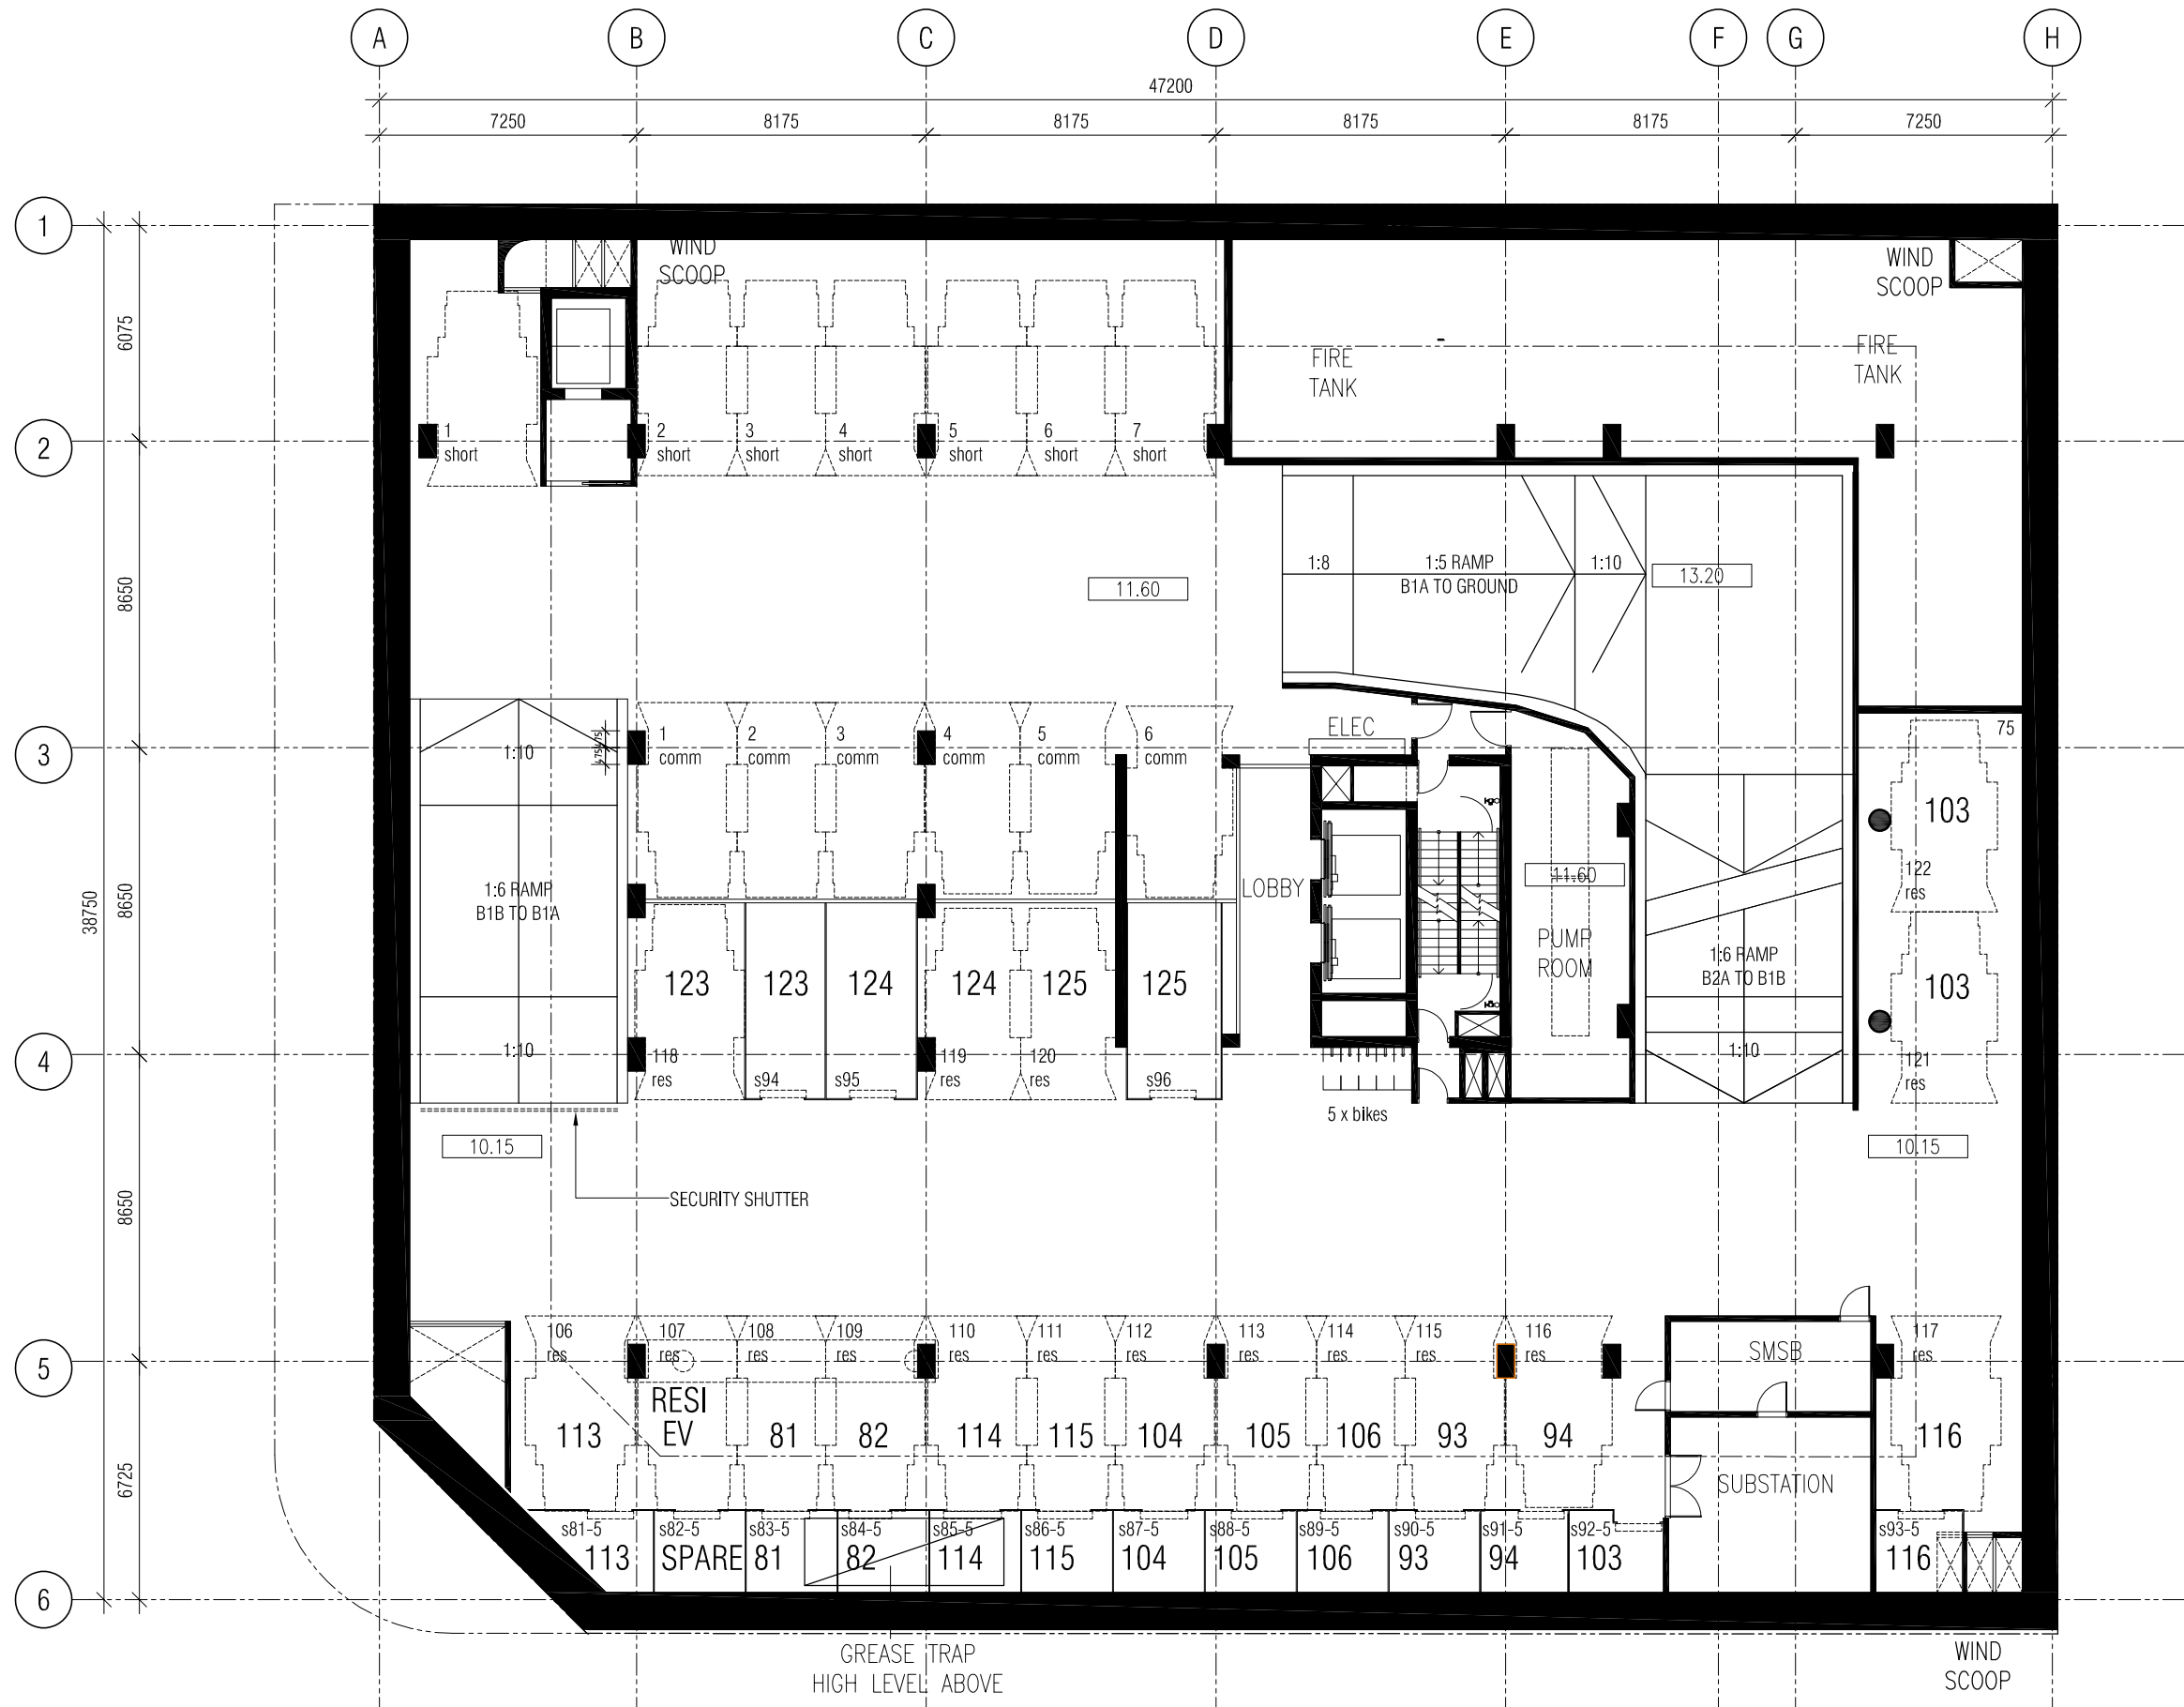

REV.	DATE	AMENDMENT	INIT.
1	18.11.18	DA ISSUE	MEC
2	29.01.19	REVISED DA ISSUE	MEC
A	09.09.19	CONSULTANT REVIEW ISSUE	MEC
B	18.09.19	DRP ISSUE	MEC
C	25.09.19	DA ISSUE	MEC

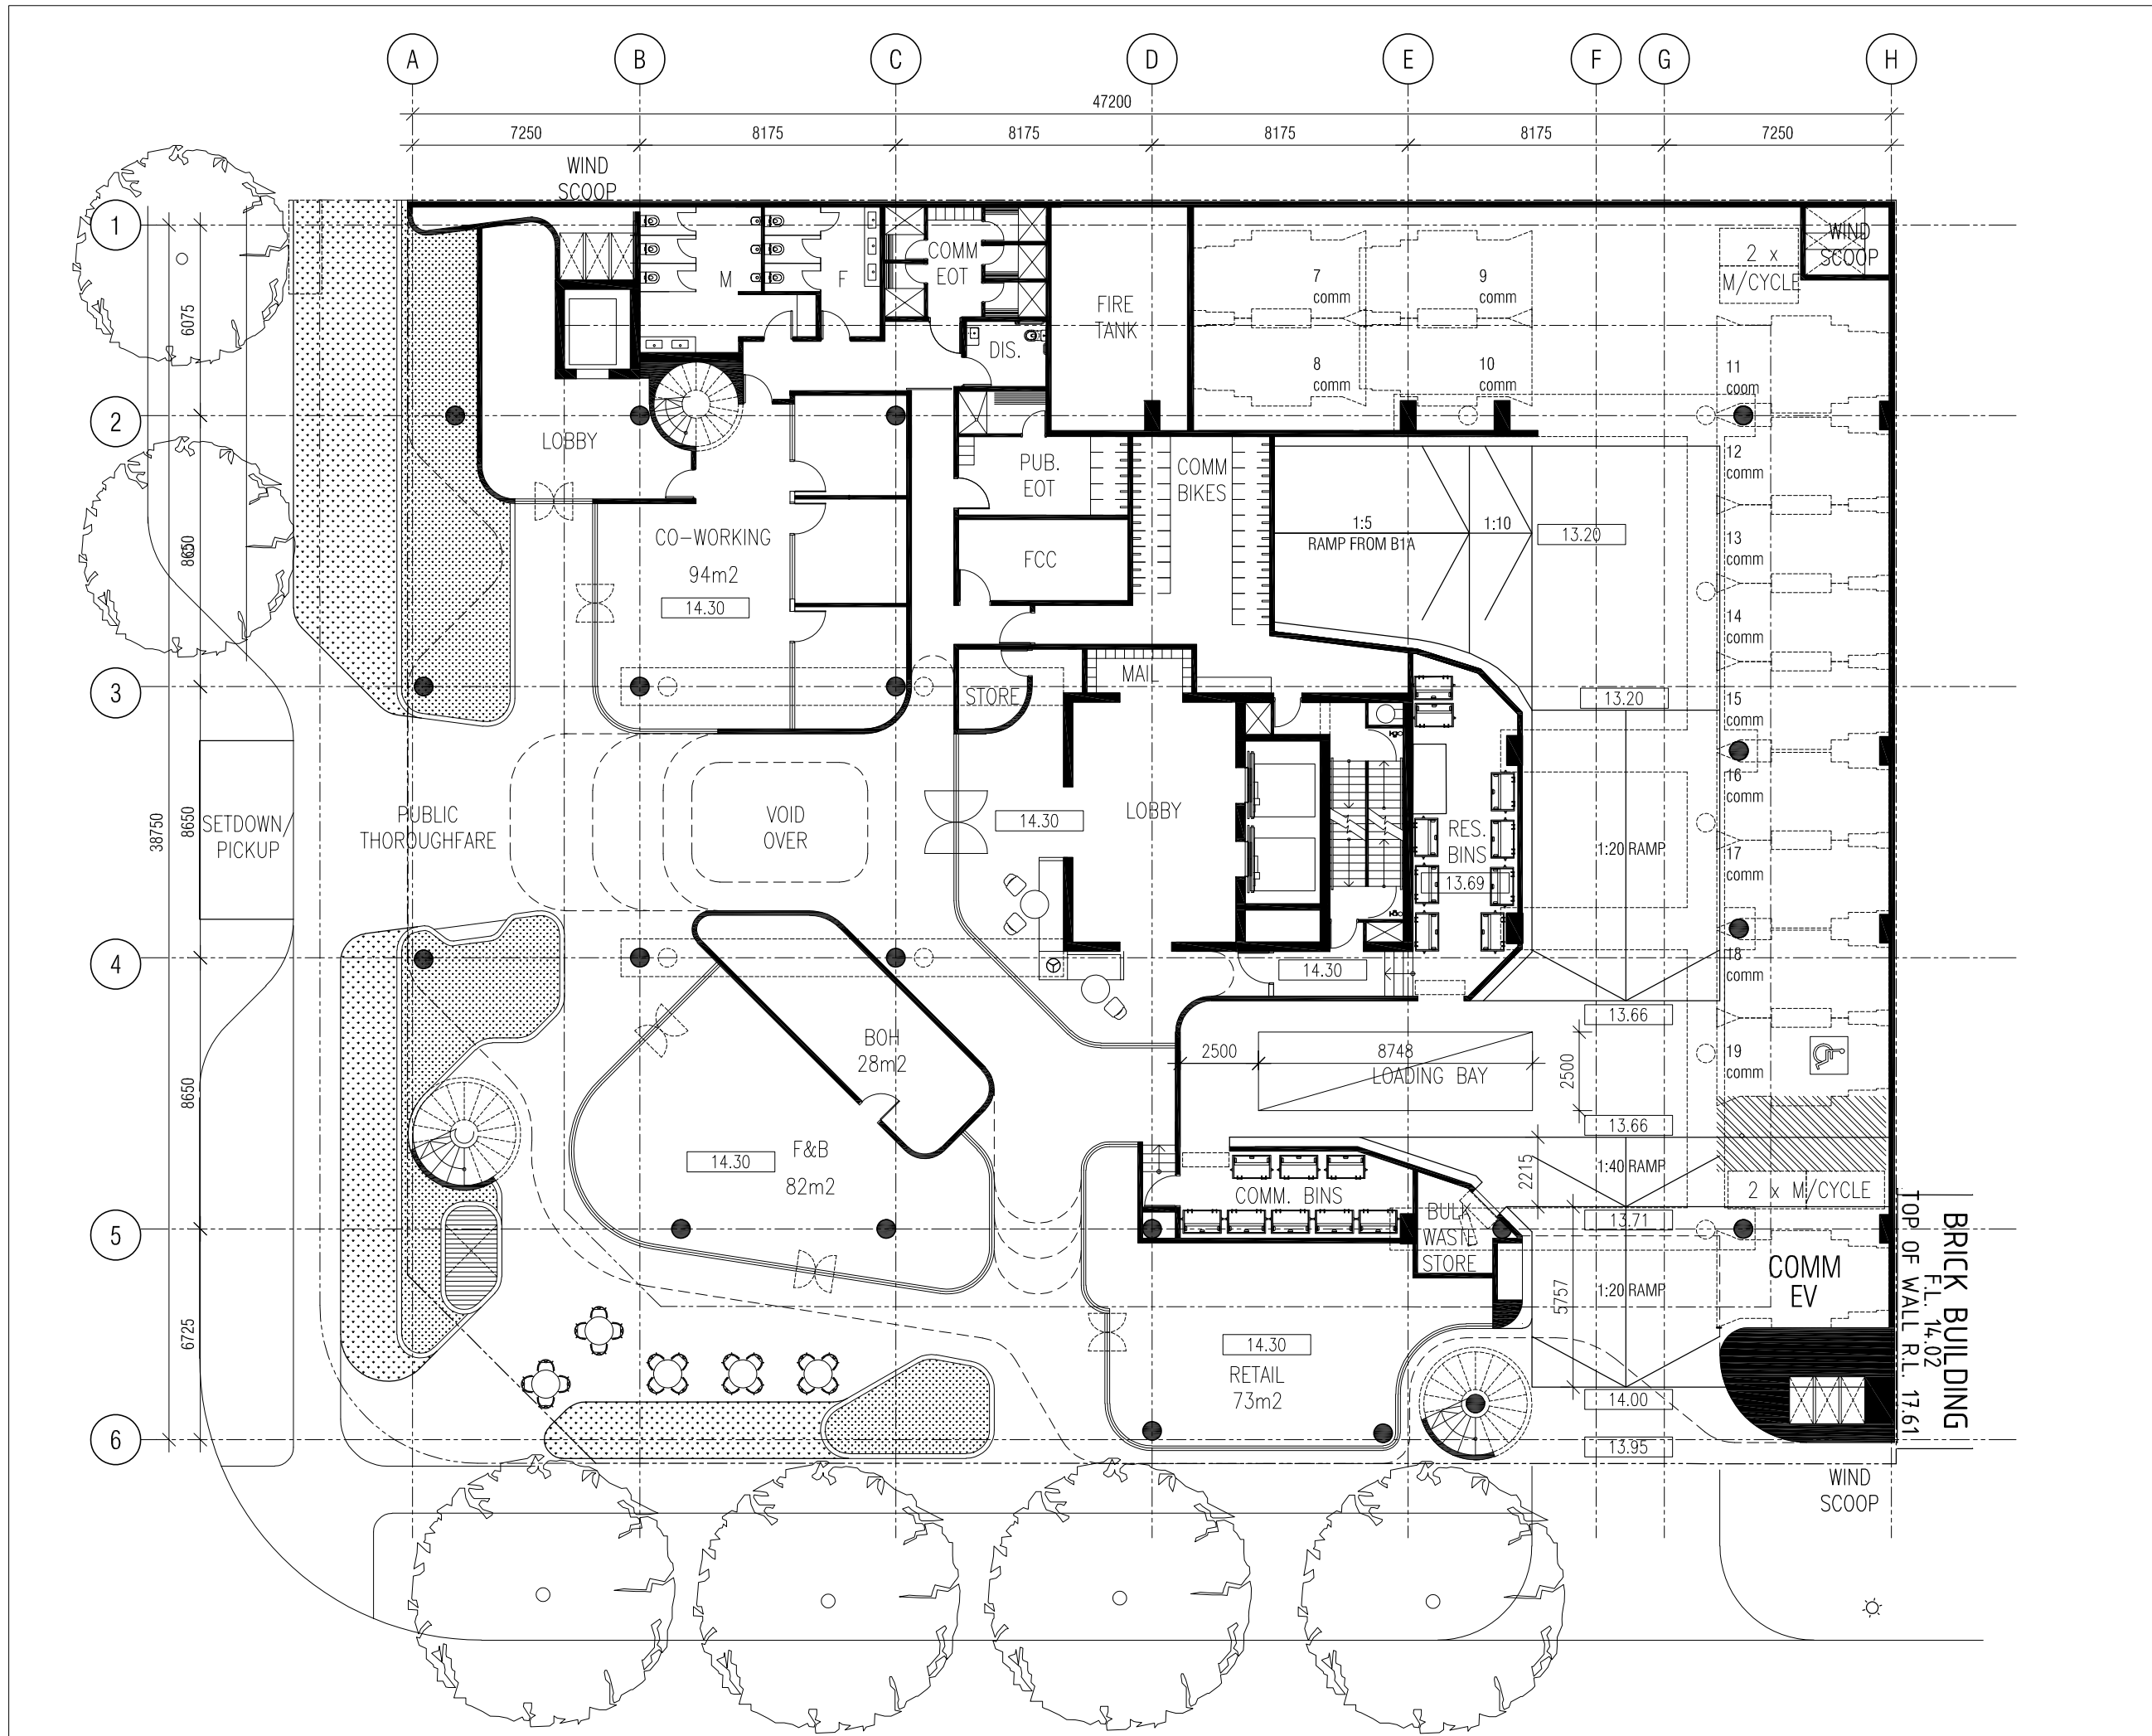

CLIENT  
 APEX VIEW PTY LTD

PROJECT  
 FORBES RESIDENCES

PROJECT ADDRESS  
 10-14 FORBES RD  
 APPLECROSS

MJA PROJECT NUMBER  
 18003

TRUE NORTH PROJECT NORTH


SCALE  
 1:200 @ A3

STATUS  
 ISSUED FOR DA

DRAWING  
 GROUND/SITE PLAN

DRAWING NO.	DRAFTER	CHECKED	REV.
DA.06	MEC	MEC	C

REV.	DATE	AMENDMENT	INIT.
1	18.11.18	DA ISSUE	MEC
2	29.01.19	REVISED DA ISSUE	MEC
3	11.02.19	DIS WC TO COMM. HALL AREA	MEC
4	19.02.19	COMM. HALL AREA 225m2 CO WORK AREA 436m2	MEC
5	21.02.19	PRIVACY SCREENING ADDED	MEC
A	09.09.19	CONSULTANT REVIEW ISSUE	MEC
B	18.09.19	DRP ISSUE	MEC
C	25.09.19	DA ISSUE	MEC

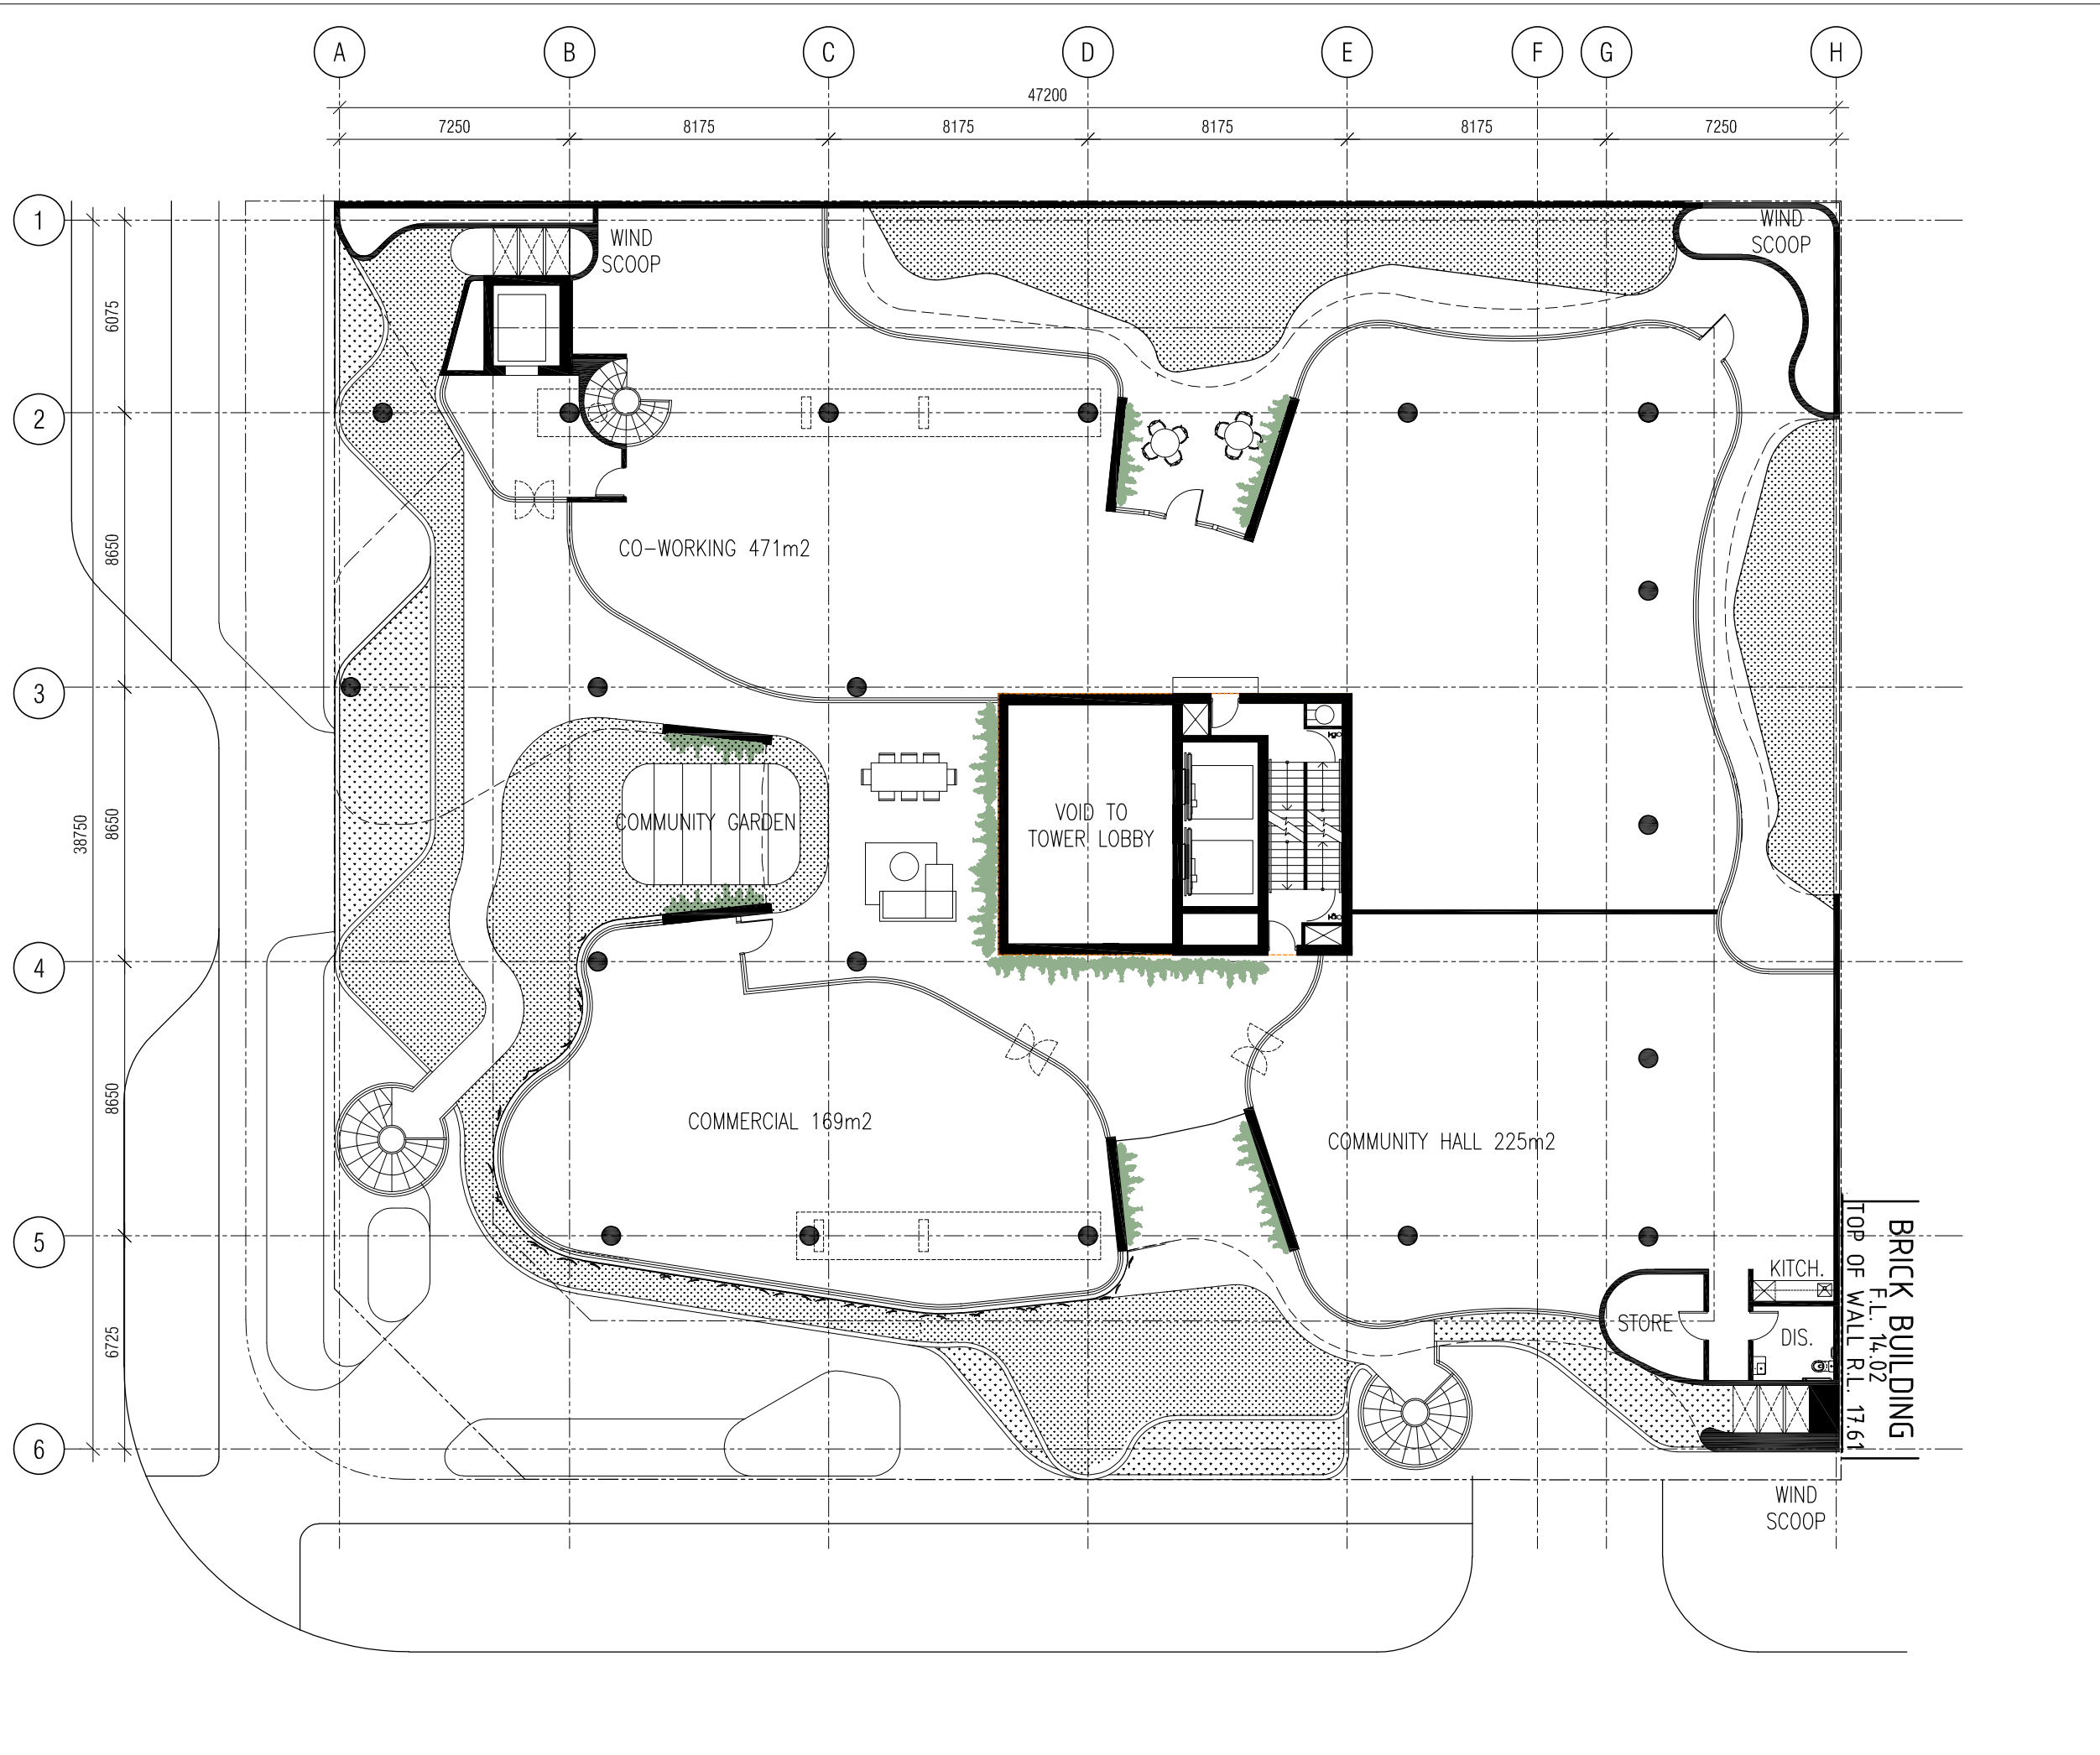




CLIENT  
 APEX VIEW PTY LTD

PROJECT  
 FORBES RESIDENCES

PROJECT ADDRESS  
 10-14 FORBES RD  
 APPLECROSS

MJA PROJECT NUMBER  
 18003

TRUE NORTH  PROJECT NORTH 

SCALE  
 1:200 @ A3 

STATUS  
 ISSUED FOR DA

DRAWING  
 LEVEL 1

DRAWING NO.	DRAFTER	CHECKED	REV.
DA.07	MEC	MEC	C

# WOHA

X

# MJA studio

LEVEL 1, SUITE 6, 23 RAILWAY ROAD, SUBIACO WA 6008  
 T (08) 9388 0333 www.mjastudio.net | admin@mjastudio.net  
 © WOHA Pte Ltd 2018. All rights reserved.

REV.	DATE	AMENDMENT	INIT.
1	18.11.18	DA ISSUE	MEC
2	29.01.19	REVISED DA ISSUE	MEC
3	20.02.19	2 x DIS. ACCESSIBLE ADDED	MEC
4	21.02.19	PRIVACY SCREENING ADDED	MEC
A	09.09.19	CONSULTANT REVIEW ISSUE	MEC
B	18.09.19	DRP ISSUE	MEC
C	25.09.19	DA ISSUE	MEC



CLIENT  
 APEX VIEW PTY LTD  
 PROJECT  
 FORBES RESIDENCES  
 PROJECT ADDRESS  
 10-14 FORBES RD  
 APPLECROSS  
 MJA PROJECT NUMBER  
 18003



SCALE  
 1:200 @ A3  
 0 2 4 10

STATUS  
 ISSUED FOR DA  
 DRAWING  
 LEVEL 2

DRAWING NO.	DRAFTER	CHECKED	REV.
DA.08	MEC	MEC	C


REV.	DATE	AMENDMENT	INIT.
1	18.11.18	DA ISSUE	MEC
2	29.01.19	REVISED DA ISSUE	MEC
3	21.02.19	PRIVACY SCREENING ADDED	MEC
A	09.09.19	CONSULTANT REVIEW ISSUE	MEC
B	18.09.19	DRP ISSUE	MEC
C	25.09.19	DA ISSUE	MEC

CLIENT  
**APEX VIEW PTY LTD**

PROJECT  
**FORBES RESIDENCES**

PROJECT ADDRESS  
**10-14 FORBES RD  
 APPLECROSS**


MJA PROJECT NUMBER  
**18003**

 

STATUS  
**ISSUED FOR DA**

DRAWING  
**LEVEL 3**

DRAWING NO.	DRAFTER	CHECKED	REV.
DA.09	MEC	MEC	C

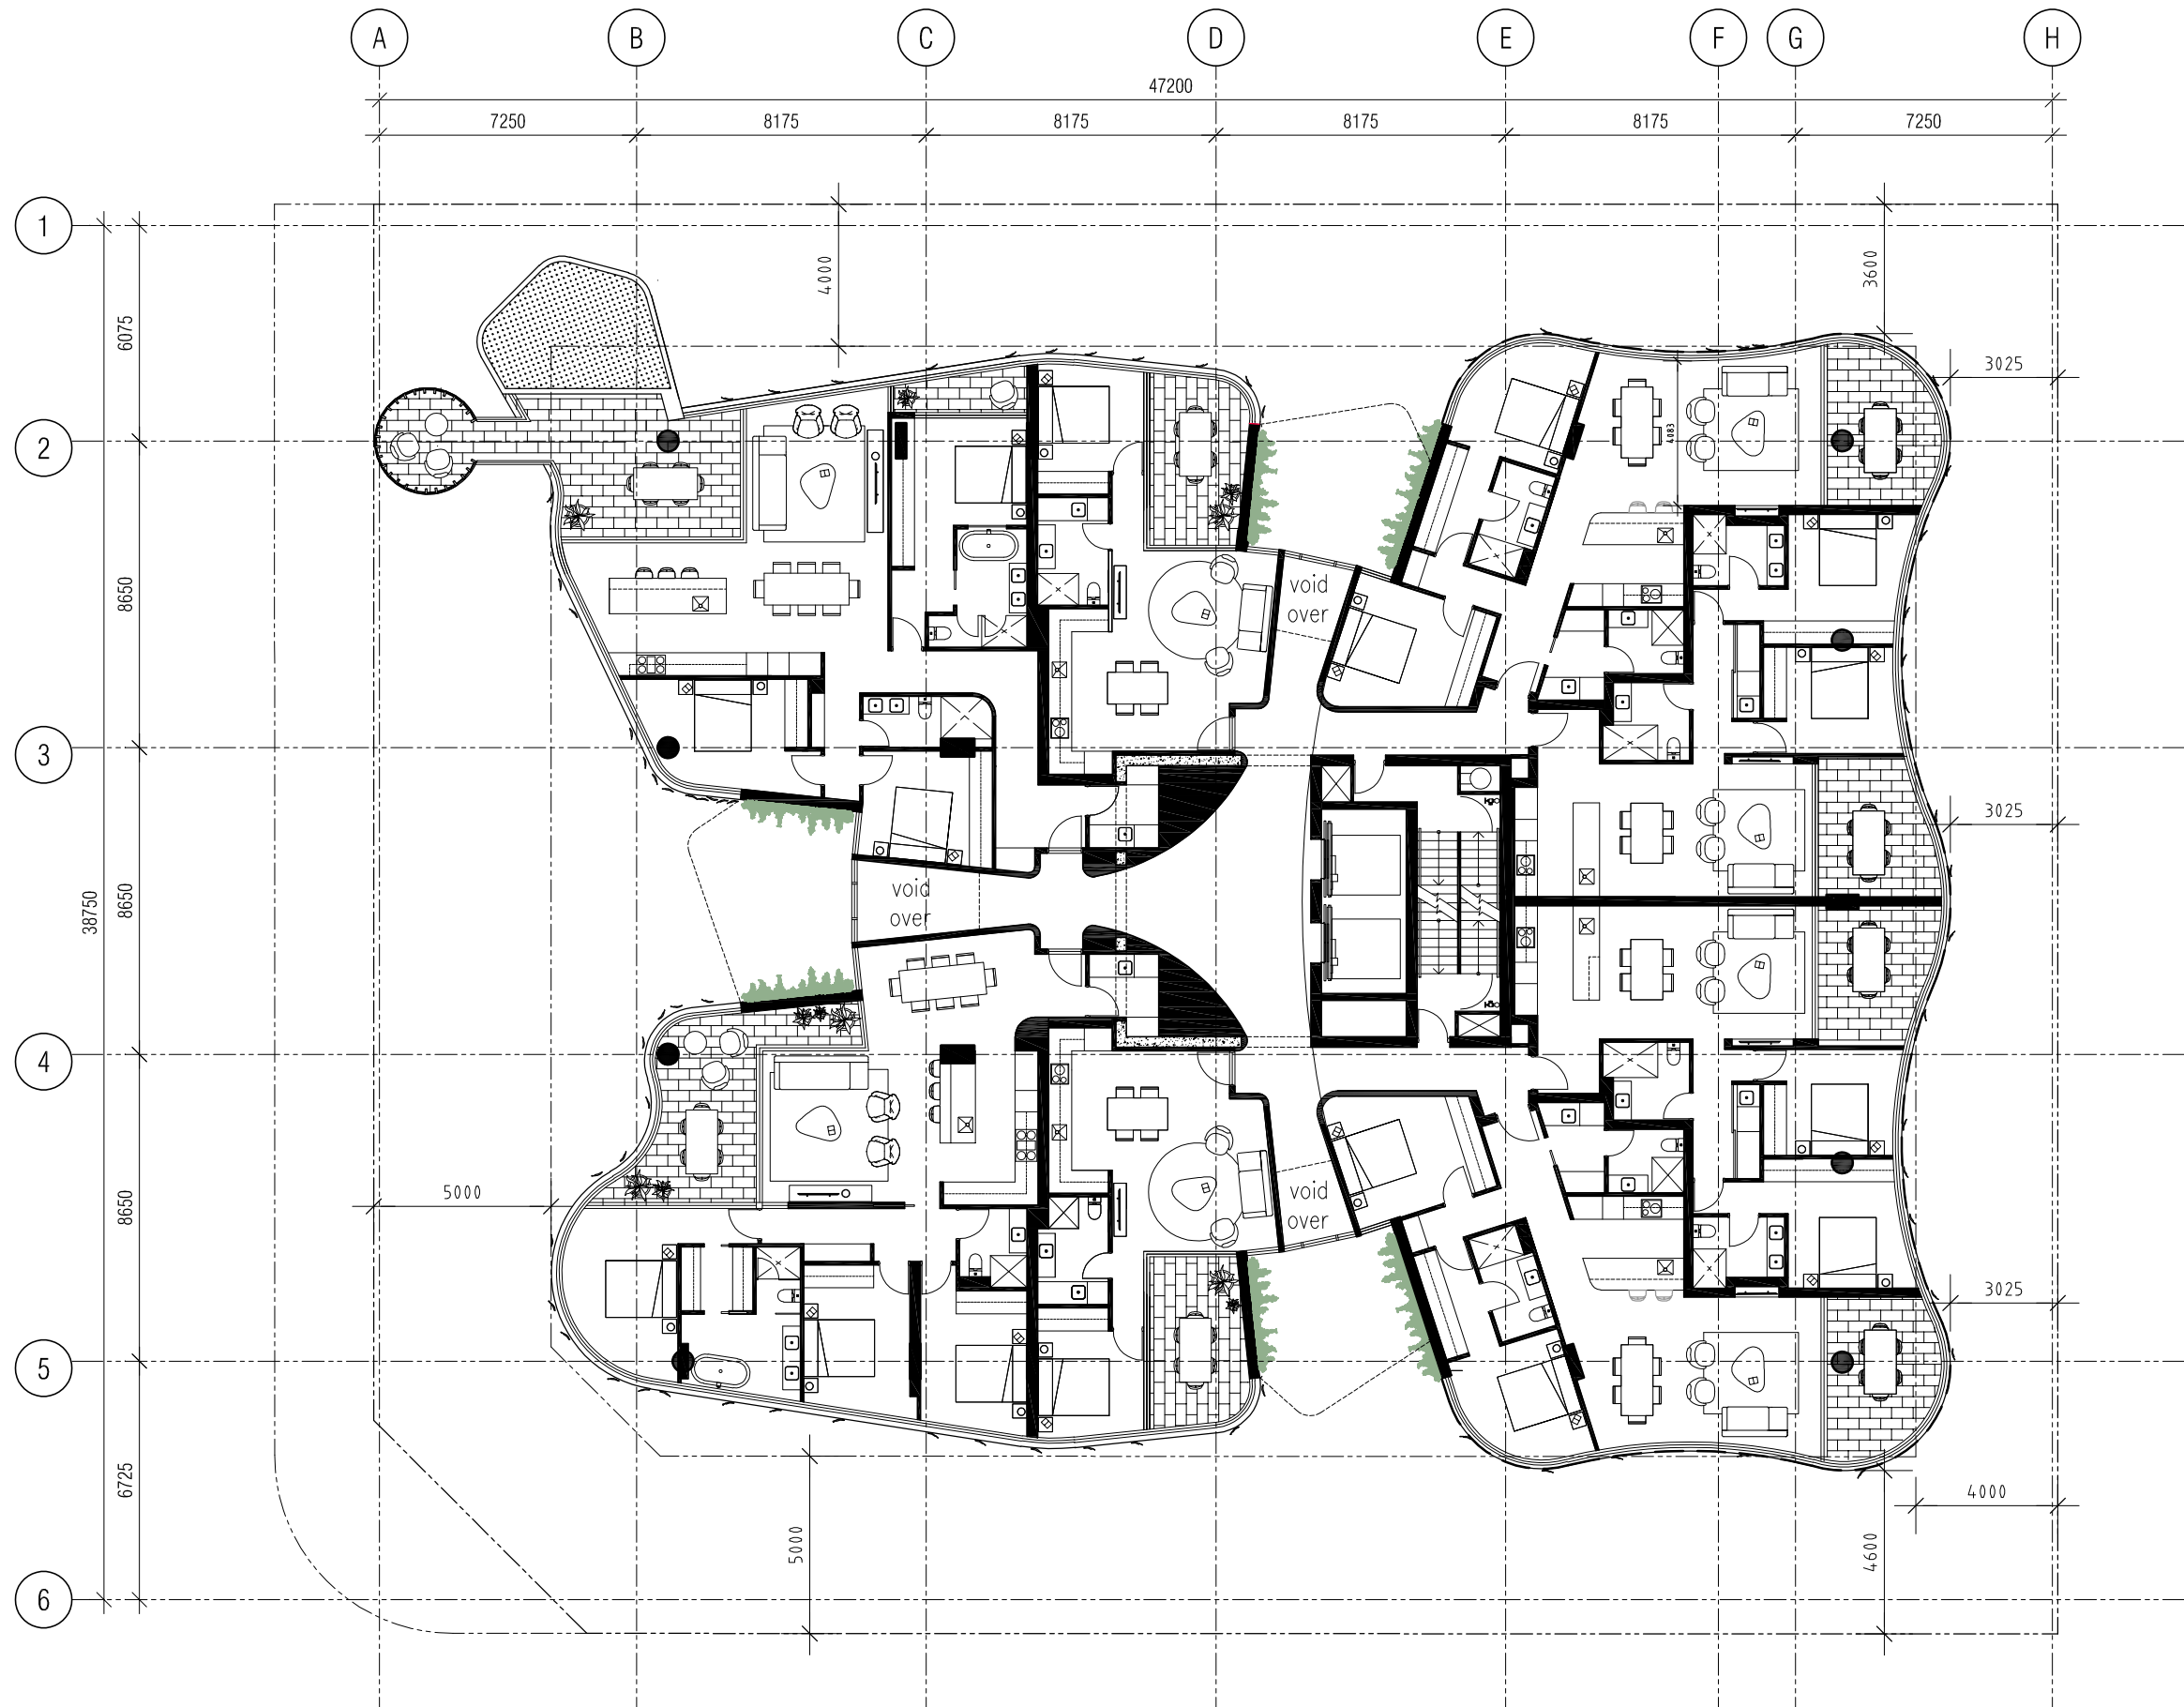

# WOHA

X

# MJA studio

LEVEL 1, SUITE 6, 23 RAILWAY ROAD, SUBIACO WA 6008  
T (08) 9388 0333 www.mjastudio.net | admin@mjastudio.net  
© WOHA Pte Ltd 2018. All rights reserved.

REV.	DATE	AMENDMENT	INIT.
1	18.11.18	DA ISSUE	MEC
2	29.01.19	REVISED DA ISSUE	MEC
3	21.02.19	PRIVACY SCREENING ADDED	MEC
A	09.09.19	CONSULTANT REVIEW ISSUE	MEC
B	18.09.19	DRP ISSUE	MEC
C	25.09.19	DA ISSUE	MEC

CLIENT

APEX VIEW PTY LTD

PROJECT

FORBES RESIDENCES

PROJECT ADDRESS

10-14 FORBES RD  
APPLECROSS

MJA PROJECT NUMBER

18003



SCALE

1:200 @ A3 

STATUS

ISSUED FOR DA

DRAWING

LEVELS 4 & 10

DRAWING NO.	DRAFTER	CHECKED	REV.
DA.10	MEC	MEC	C



REV.	DATE	AMENDMENT	INIT.
1	18.11.18	DA ISSUE	MEC
2	29.01.19	REVISED DA ISSUE	MEC
3	21.02.19	PRIVACY SCREENING ADDED	MEC
A	09.09.19	CONSULTANT REVIEW ISSUE	MEC
B	18.09.19	DRP ISSUE	MEC
C	25.09.19	DA ISSUE	MEC

CLIENT

APEX VIEW PTY LTD

PROJECT

FORBES RESIDENCES

PROJECT ADDRESS

10-14 FORBES RD

APPLECROSS

MJA PROJECT NUMBER

18003

TRUE NORTH



PROJECT NORTH



SCALE

1:200 @ A3



STATUS


ISSUED FOR DA

DRAWING

LEVELS 5, 6, 8, 9, 11, 12

DRAWING NO. DRAFTER CHECKED REV.

DA.11 MEC MEC C

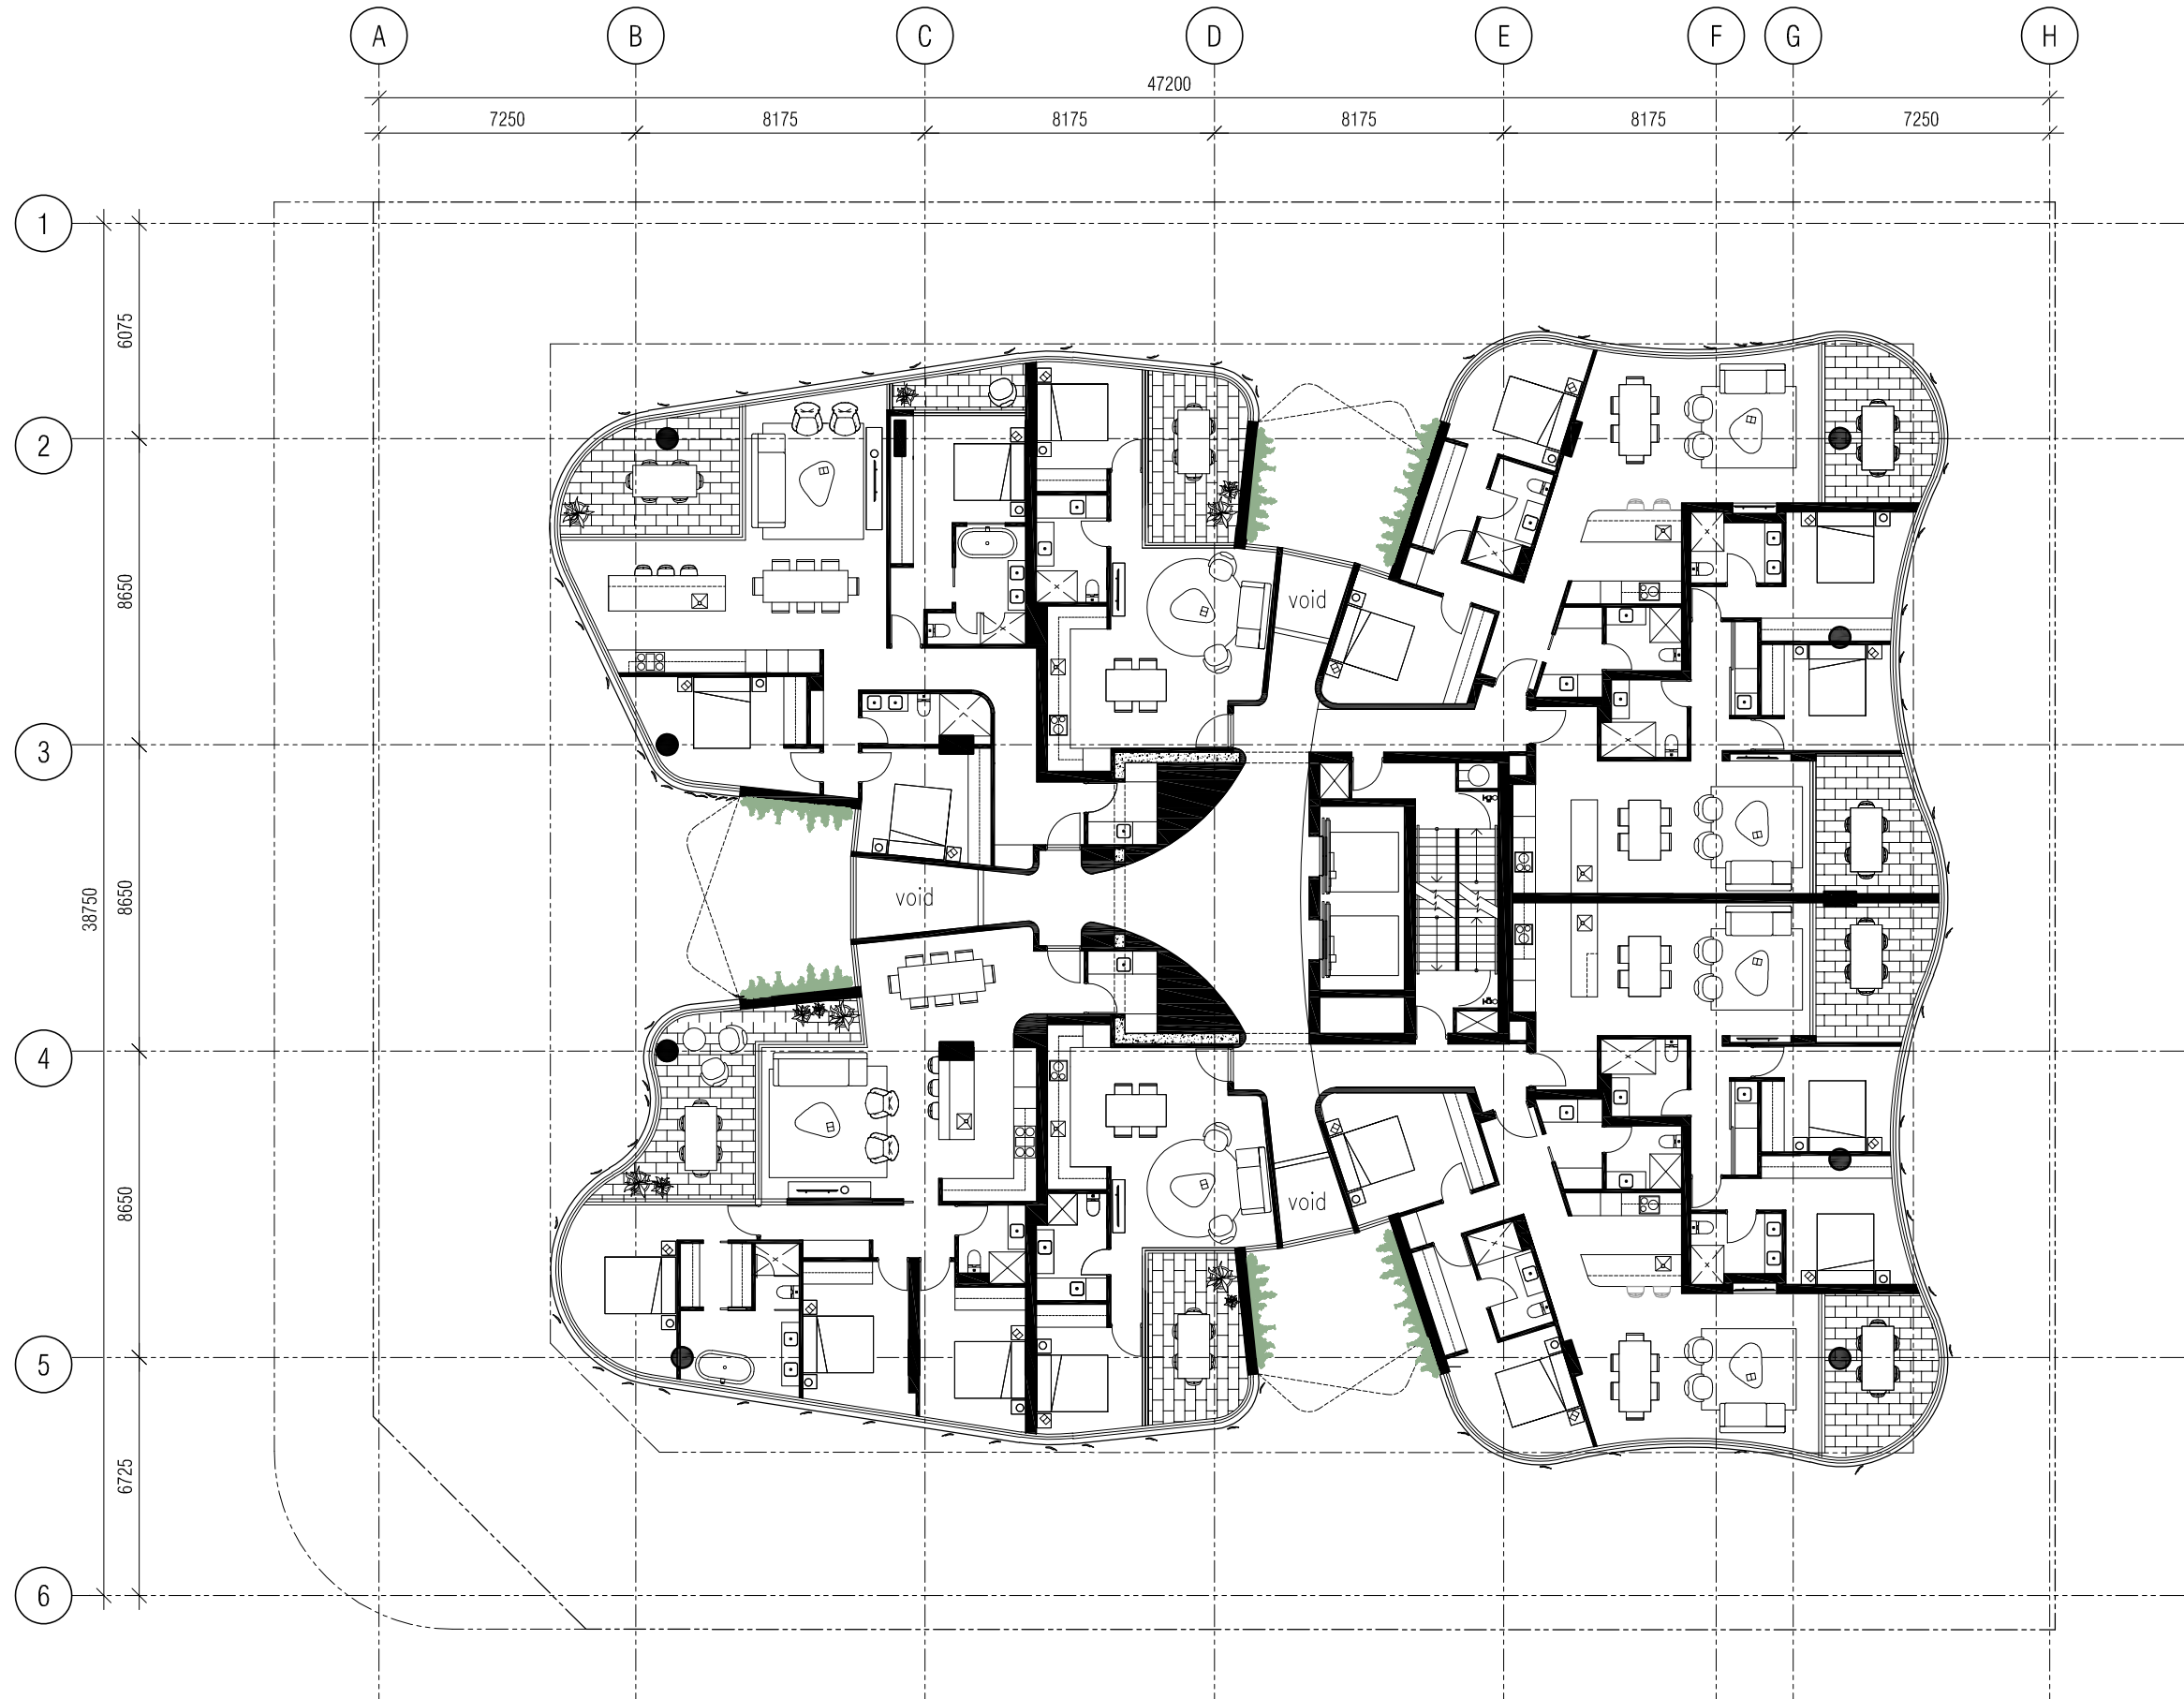

# WOHA

X

# MJA studio

LEVEL 1, SUITE 6, 23 RAILWAY ROAD, SUBIACO WA 6008  
T (08) 9388 0333 www.mjastudio.net | admin@mjastudio.net  
© WOHA Pte Ltd 2018. All rights reserved.

REV.	DATE	AMENDMENT	INIT.
1	18.11.18	DA ISSUE	MEC
2	29.01.19	REVISED DA ISSUE	MEC
3	21.02.19	PRIVACY SCREENING ADDED	MEC
A	09.09.19	CONSULTANT REVIEW ISSUE	MEC
B	18.09.19	DRP ISSUE	MEC
C	25.09.19	DA ISSUE	MEC

CLIENT

APEX VIEW PTY LTD

PROJECT

FORBES RESIDENCES

PROJECT ADDRESS

10-14 FORBES RD  
APPLECROSS

MJA PROJECT NUMBER

18003



SCALE

1:200 @ A3 


STATUS

ISSUED FOR DA

DRAWING

LEVEL 7

DRAWING NO.	DRAFTER	CHECKED	REV.
DA.12	MEC	MEC	C

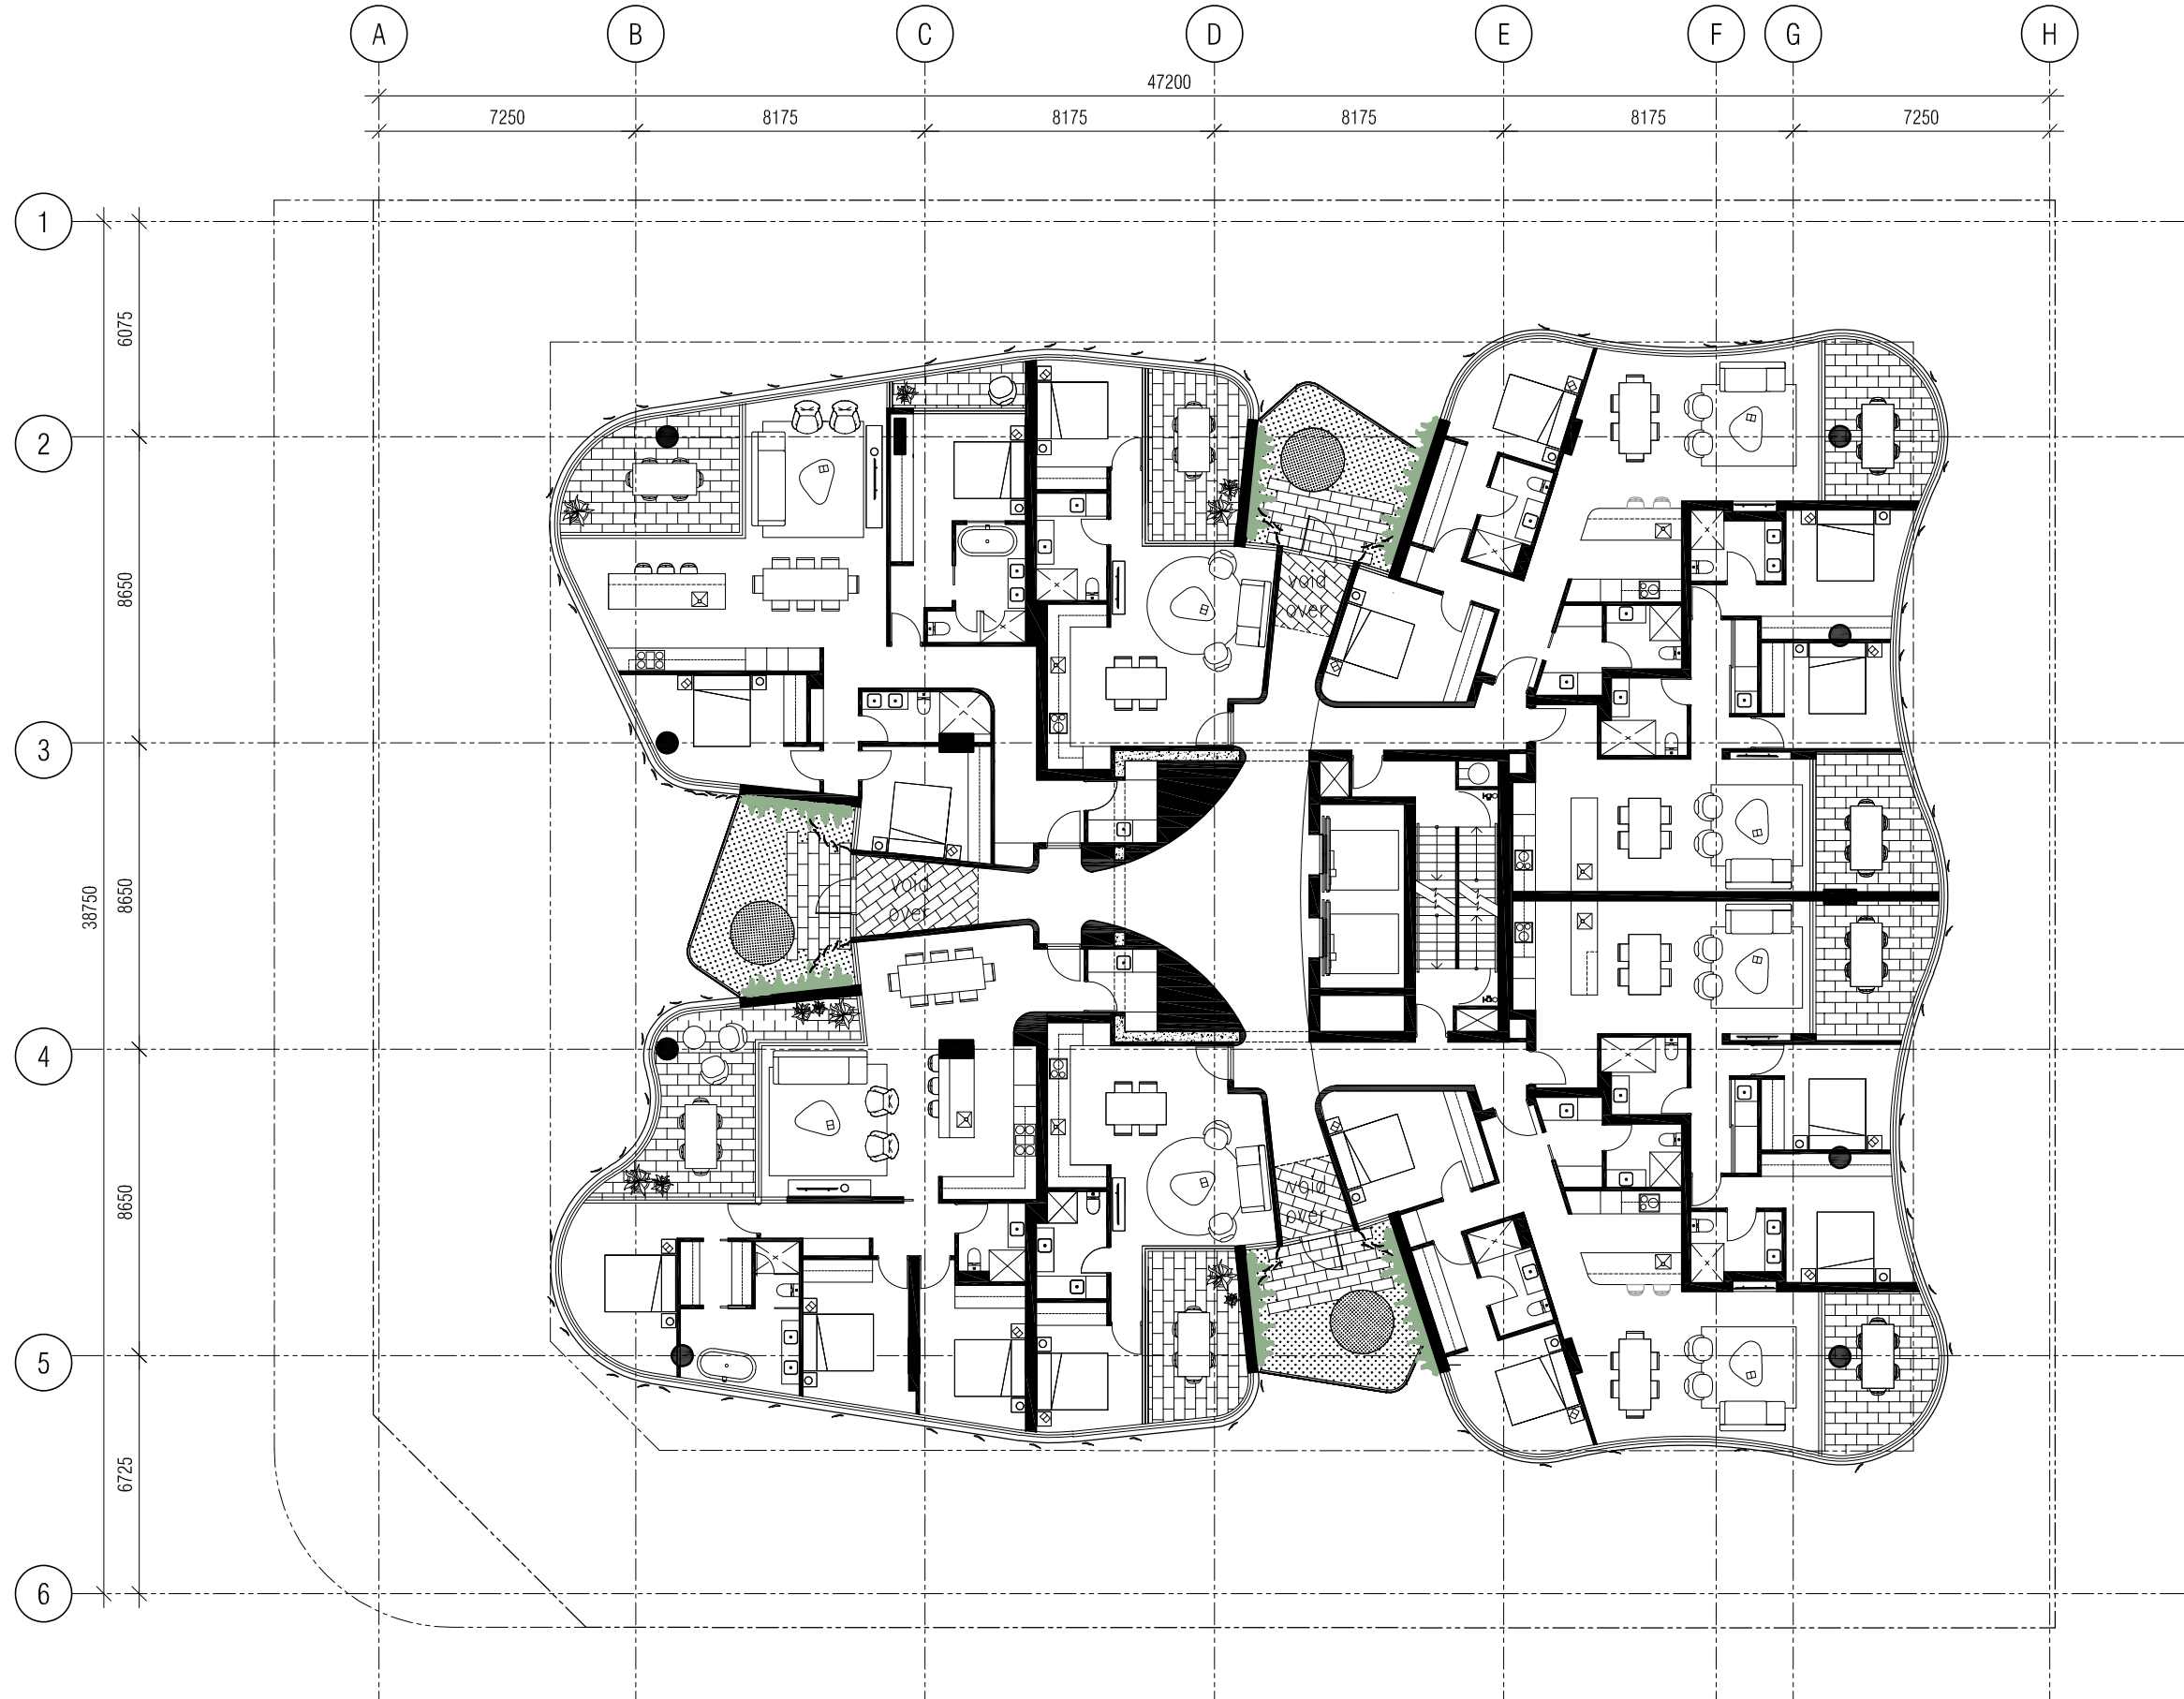

REV.	DATE	AMENDMENT	INIT.
1	16.11.18	DA ISSUE	MEC
2	29.01.19	REVISED DA ISSUE	MEC
3	21.02.19	PRIVACY SCREENING ADDED	MEC
A	09.09.19	CONSULTANT REVIEW ISSUE	MEC
B	18.09.19	DRP ISSUE	MEC
C	25.09.19	DA ISSUE	MEC

CLIENT

APEX VIEW PTY LTD

PROJECT

FORBES RESIDENCES

PROJECT ADDRESS

10-14 FORBES RD

APPLECROSS

MJA PROJECT NUMBER

18003



SCALE

1:200 @ A3


STATUS

ISSUED FOR DA

DRAWING

LEVEL 13

DRAWING NO.	DRAFTER	CHECKED	REV.
DA.13	MEC	MEC	C

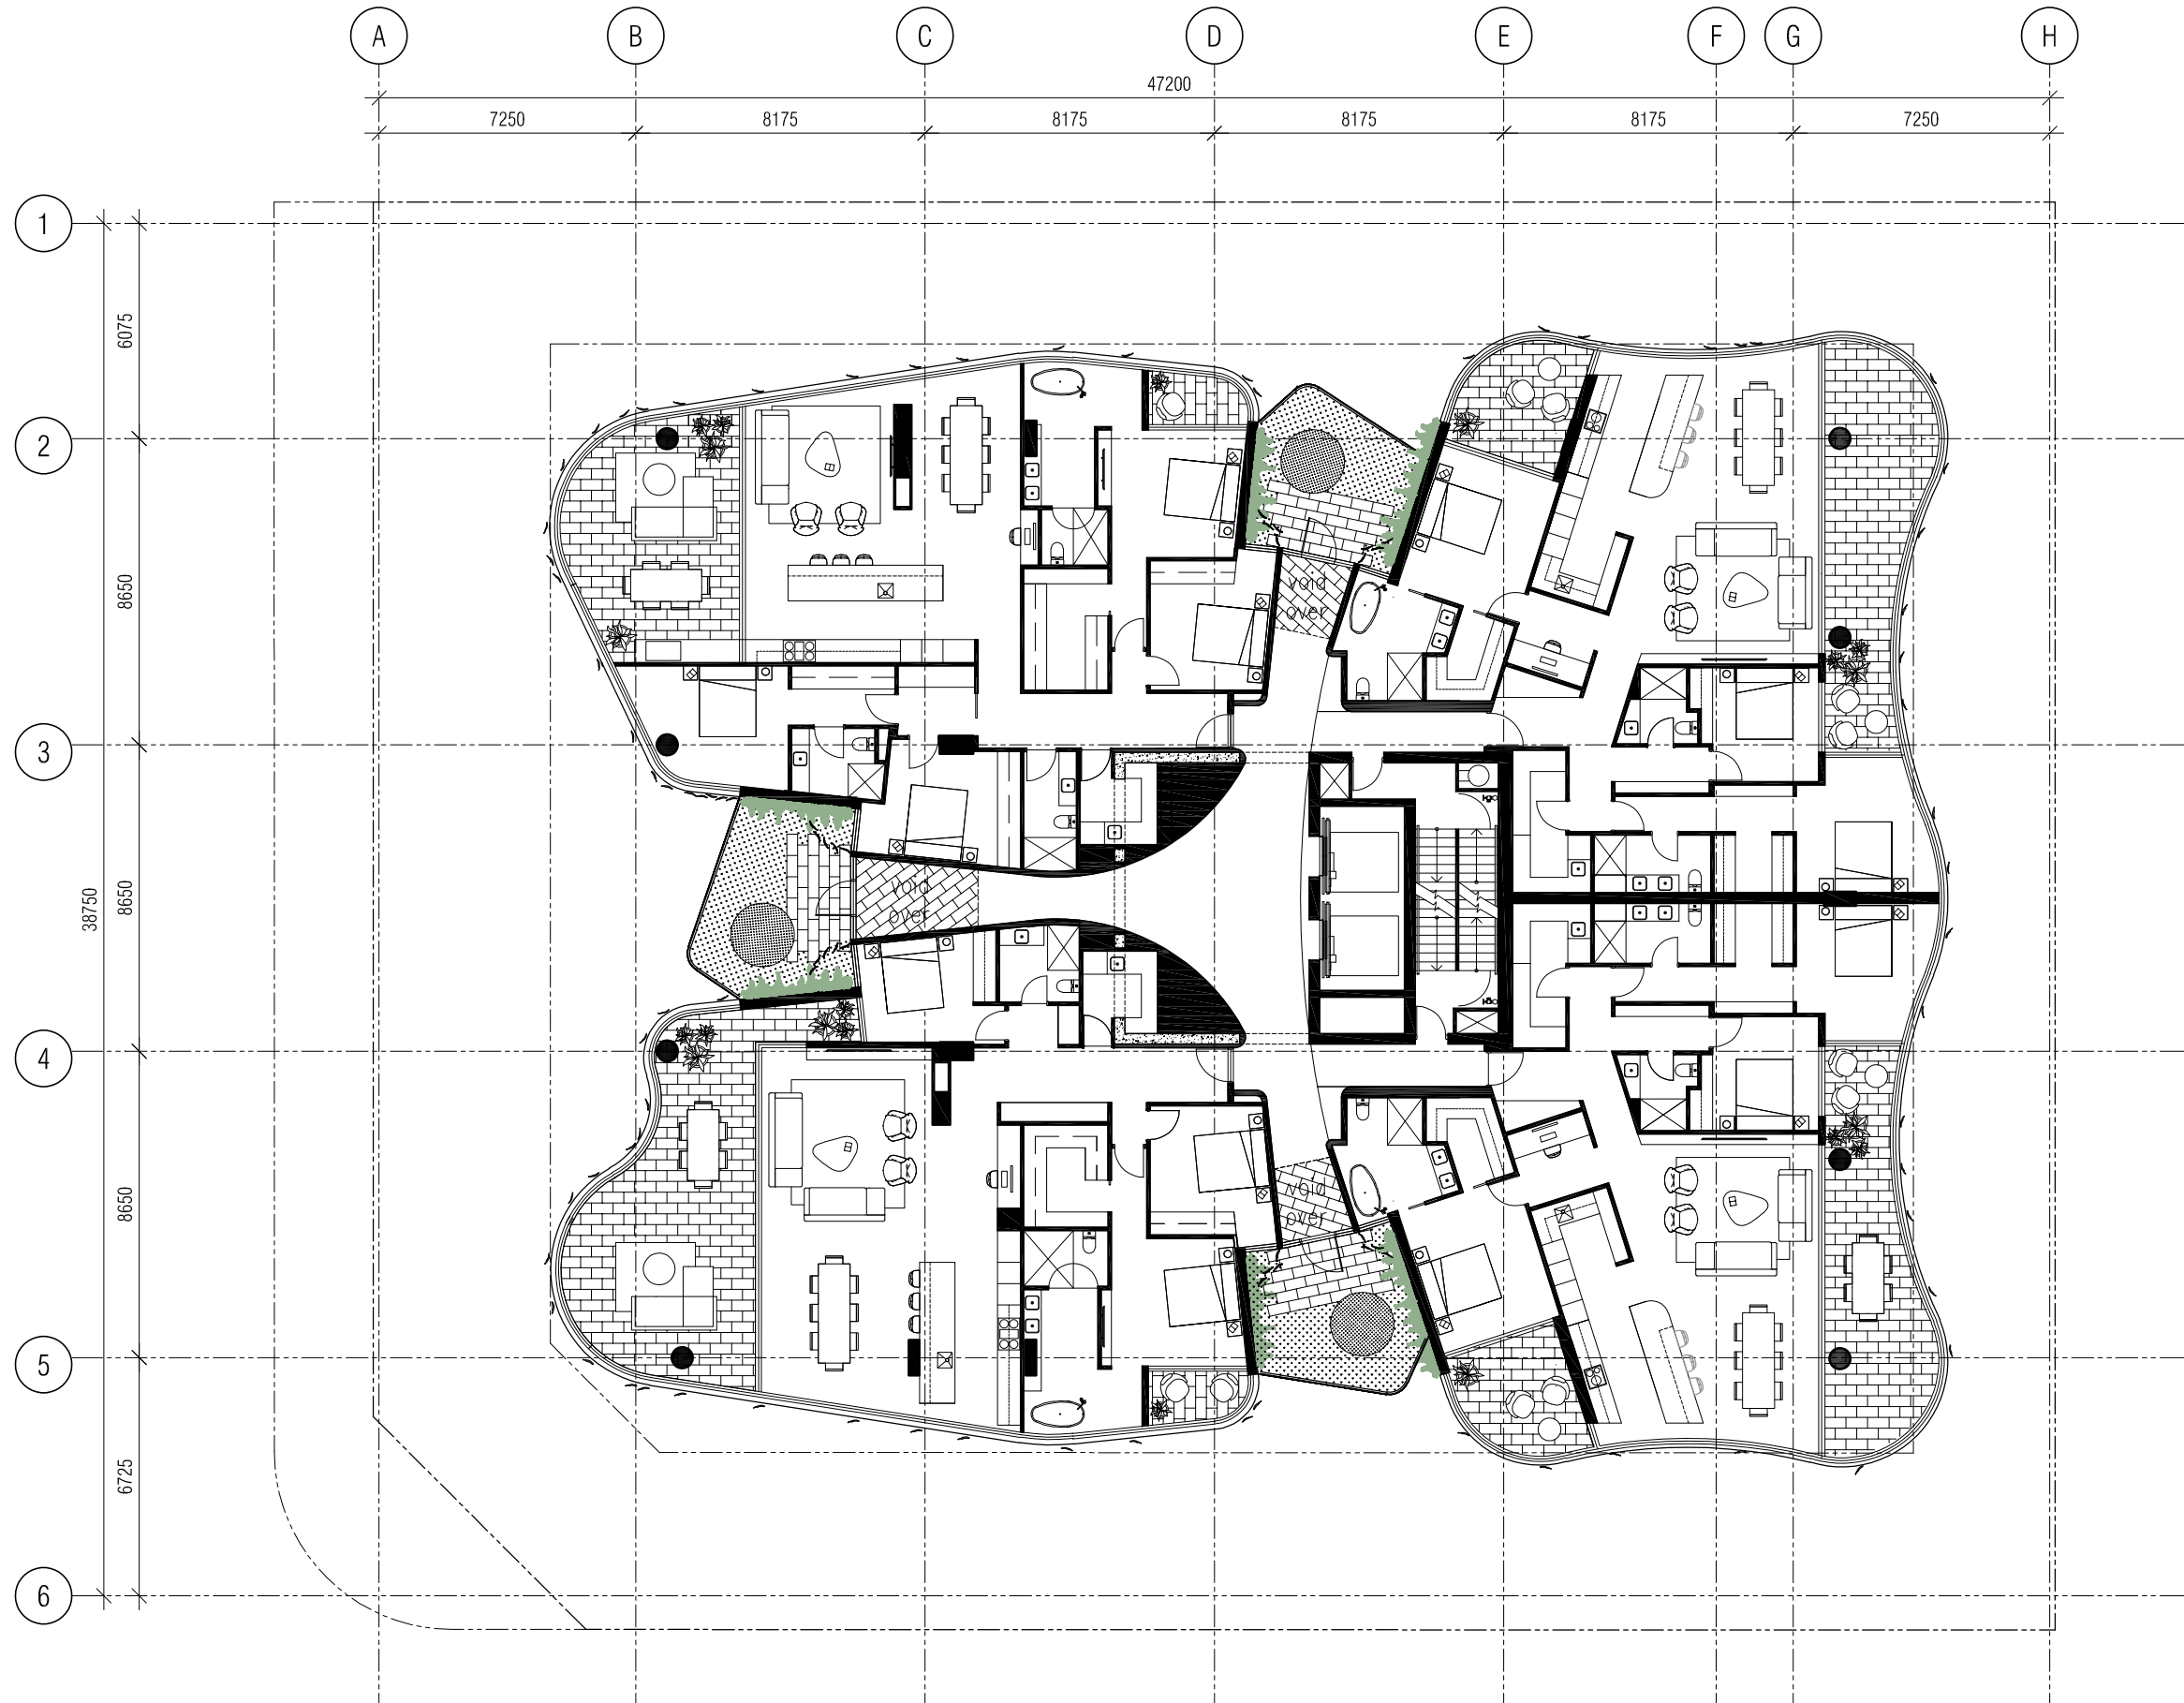


# WOHA

X

# MJA studio

LEVEL 1, SUITE 6, 23 RAILWAY ROAD, SUBIACO WA 6008  
T (08) 9388 0333 www.mjastudio.net | admin@mjastudio.net  
© WOHA Pte Ltd 2018. All rights reserved.

REV.	DATE	AMENDMENT	INIT.
1	18.11.18	DA ISSUE	MEC
2	29.01.19	REVISED DA ISSUE	MEC
3	21.02.19	PRIVACY SCREENING ADDED	MEC
A	09.09.19	CONSULTANT REVIEW ISSUE	MEC
B	18.09.19	DRP ISSUE	MEC
C	25.09.19	DA ISSUE	MEC

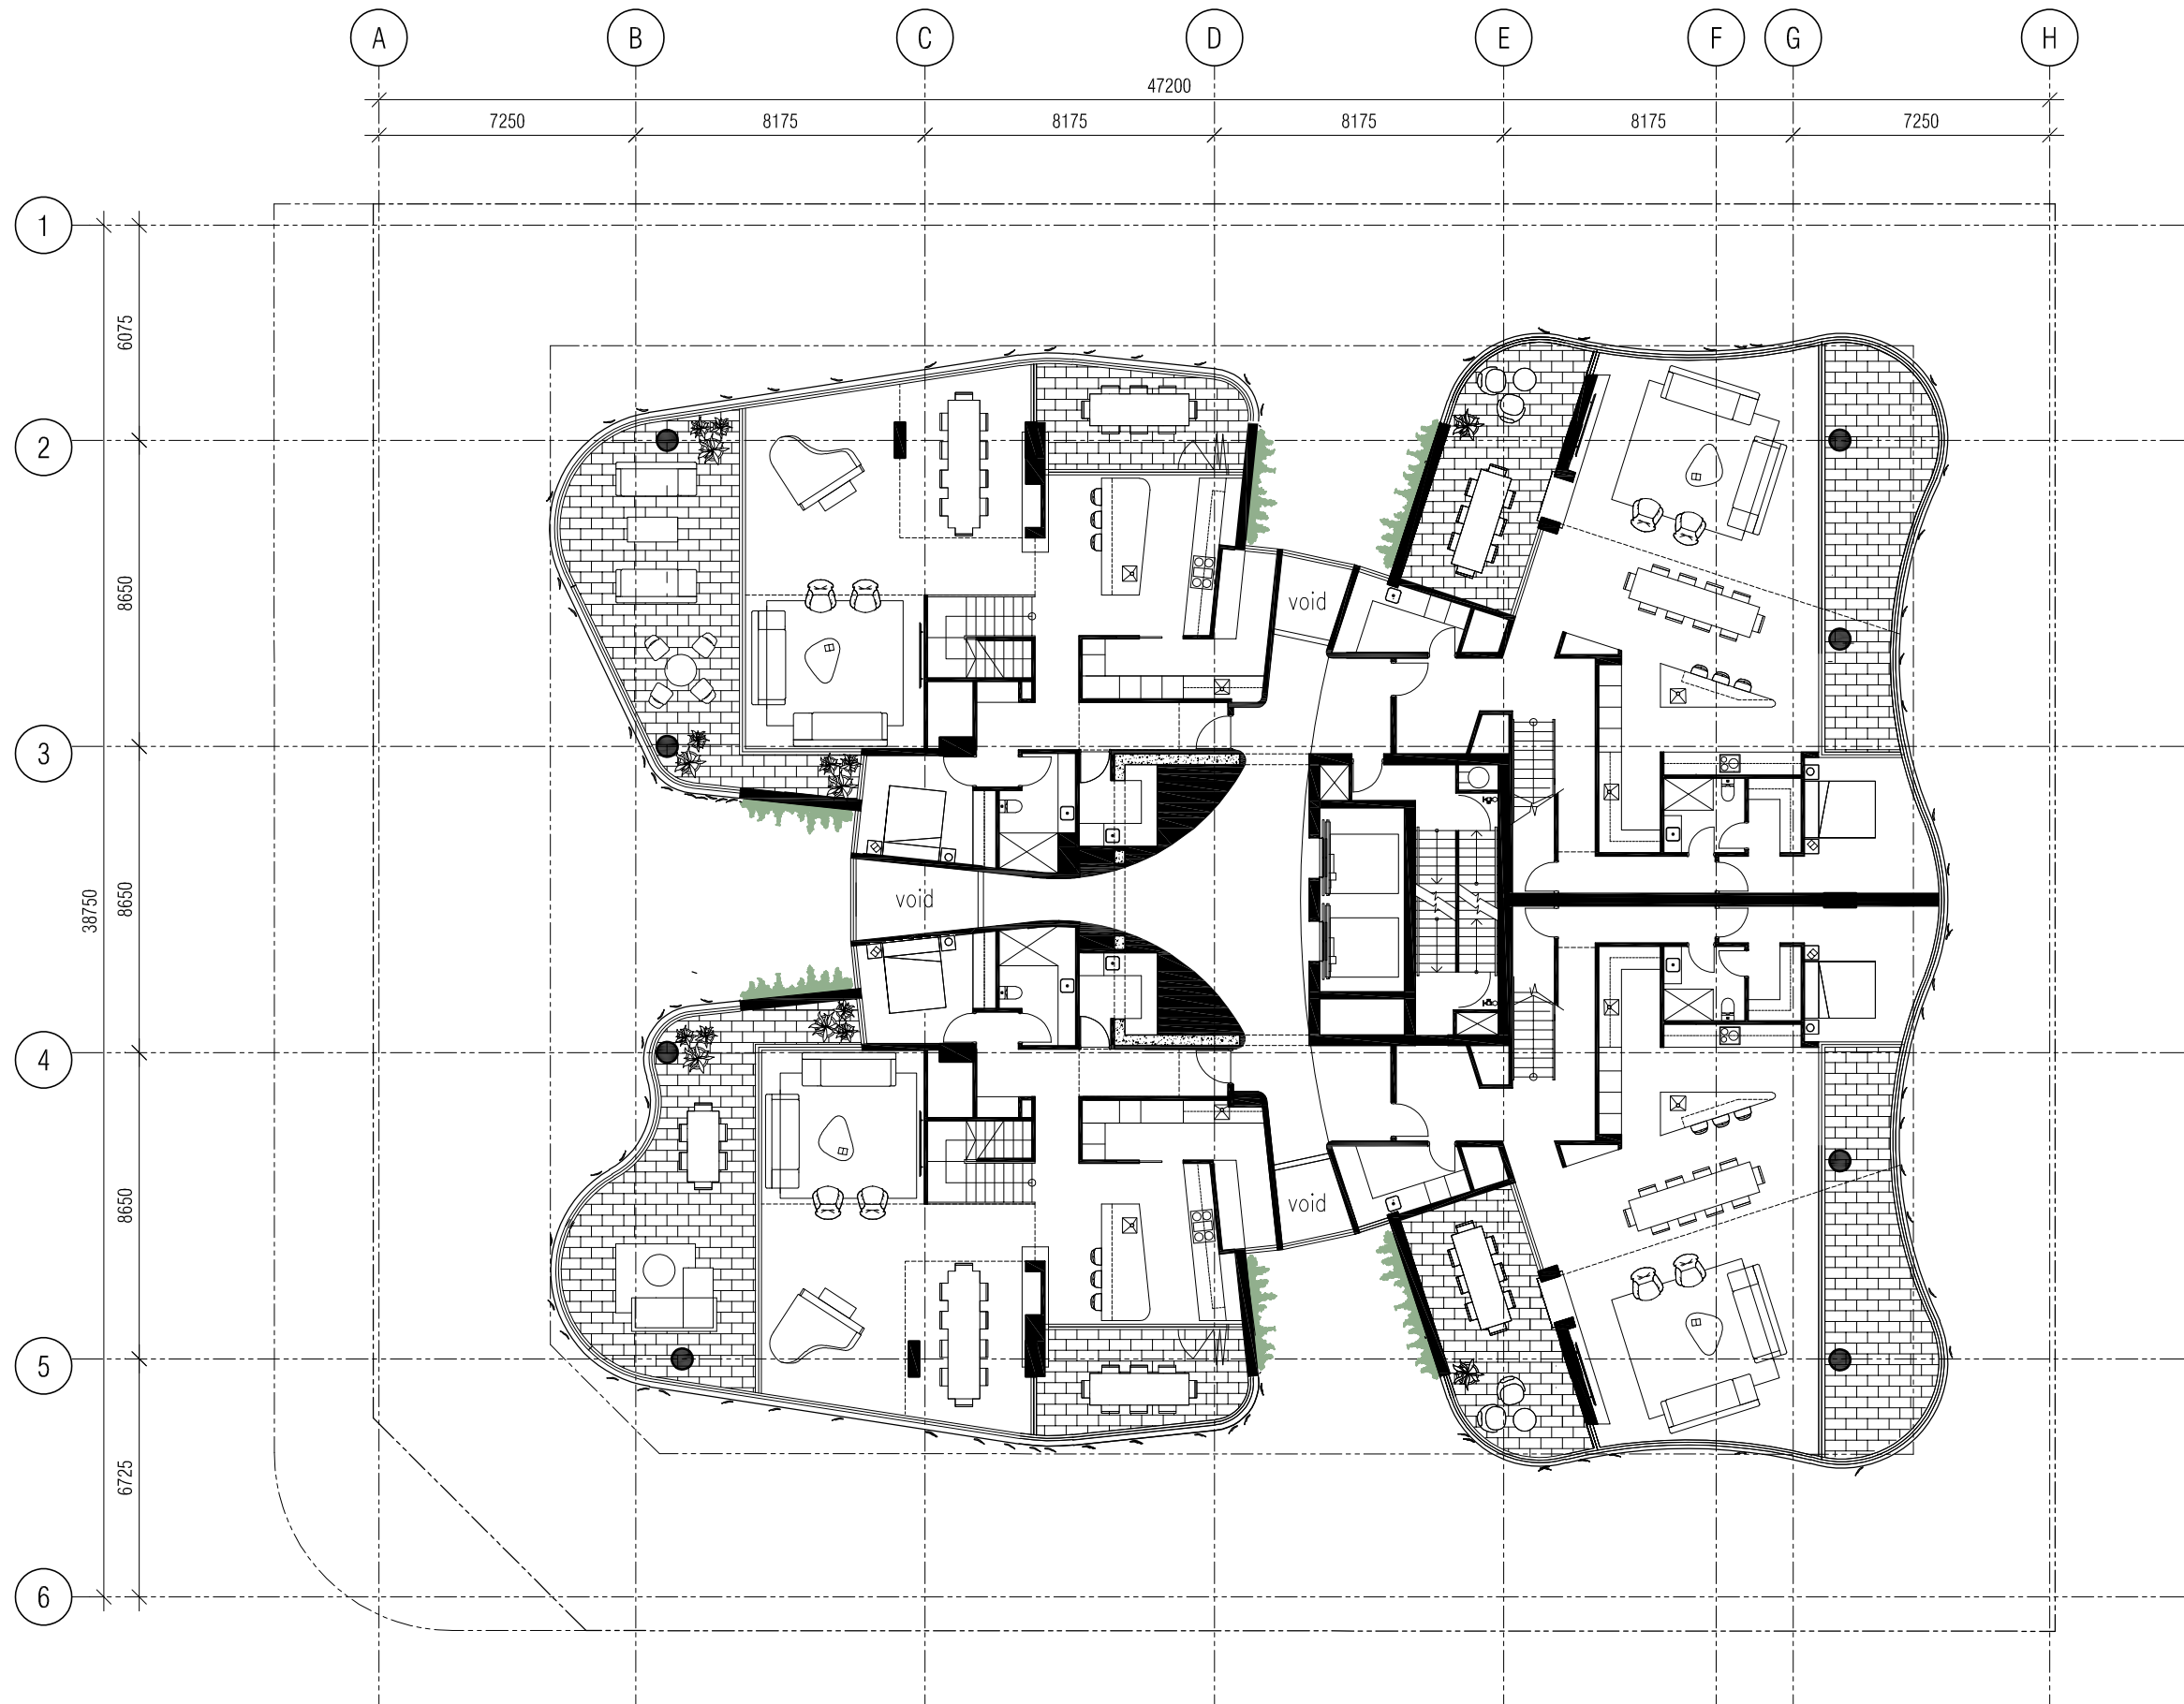

CLIENT

APEX VIEW PTY LTD

PROJECT

FORBES RESIDENCES

PROJECT ADDRESS

10-14 FORBES RD  
APPLECROSS

MJA PROJECT NUMBER

18003



SCALE



STATUS


ISSUED FOR DA

DRAWING

LEVEL 14

DRAWING NO.	DRAFTER	CHECKED	REV.
DA.14	MEC	MEC	C

REV.	DATE	AMENDMENT	INIT.
1	18.11.18	DA ISSUE	MEC
2	29.01.19	REVISED DA ISSUE	MEC
3	21.02.19	PRIVACY SCREENING ADDED	MEC
A	09.09.19	CONSULTANT REVIEW ISSUE	MEC
B	18.09.19	DRP ISSUE	MEC
C	25.09.19	DA ISSUE	MEC

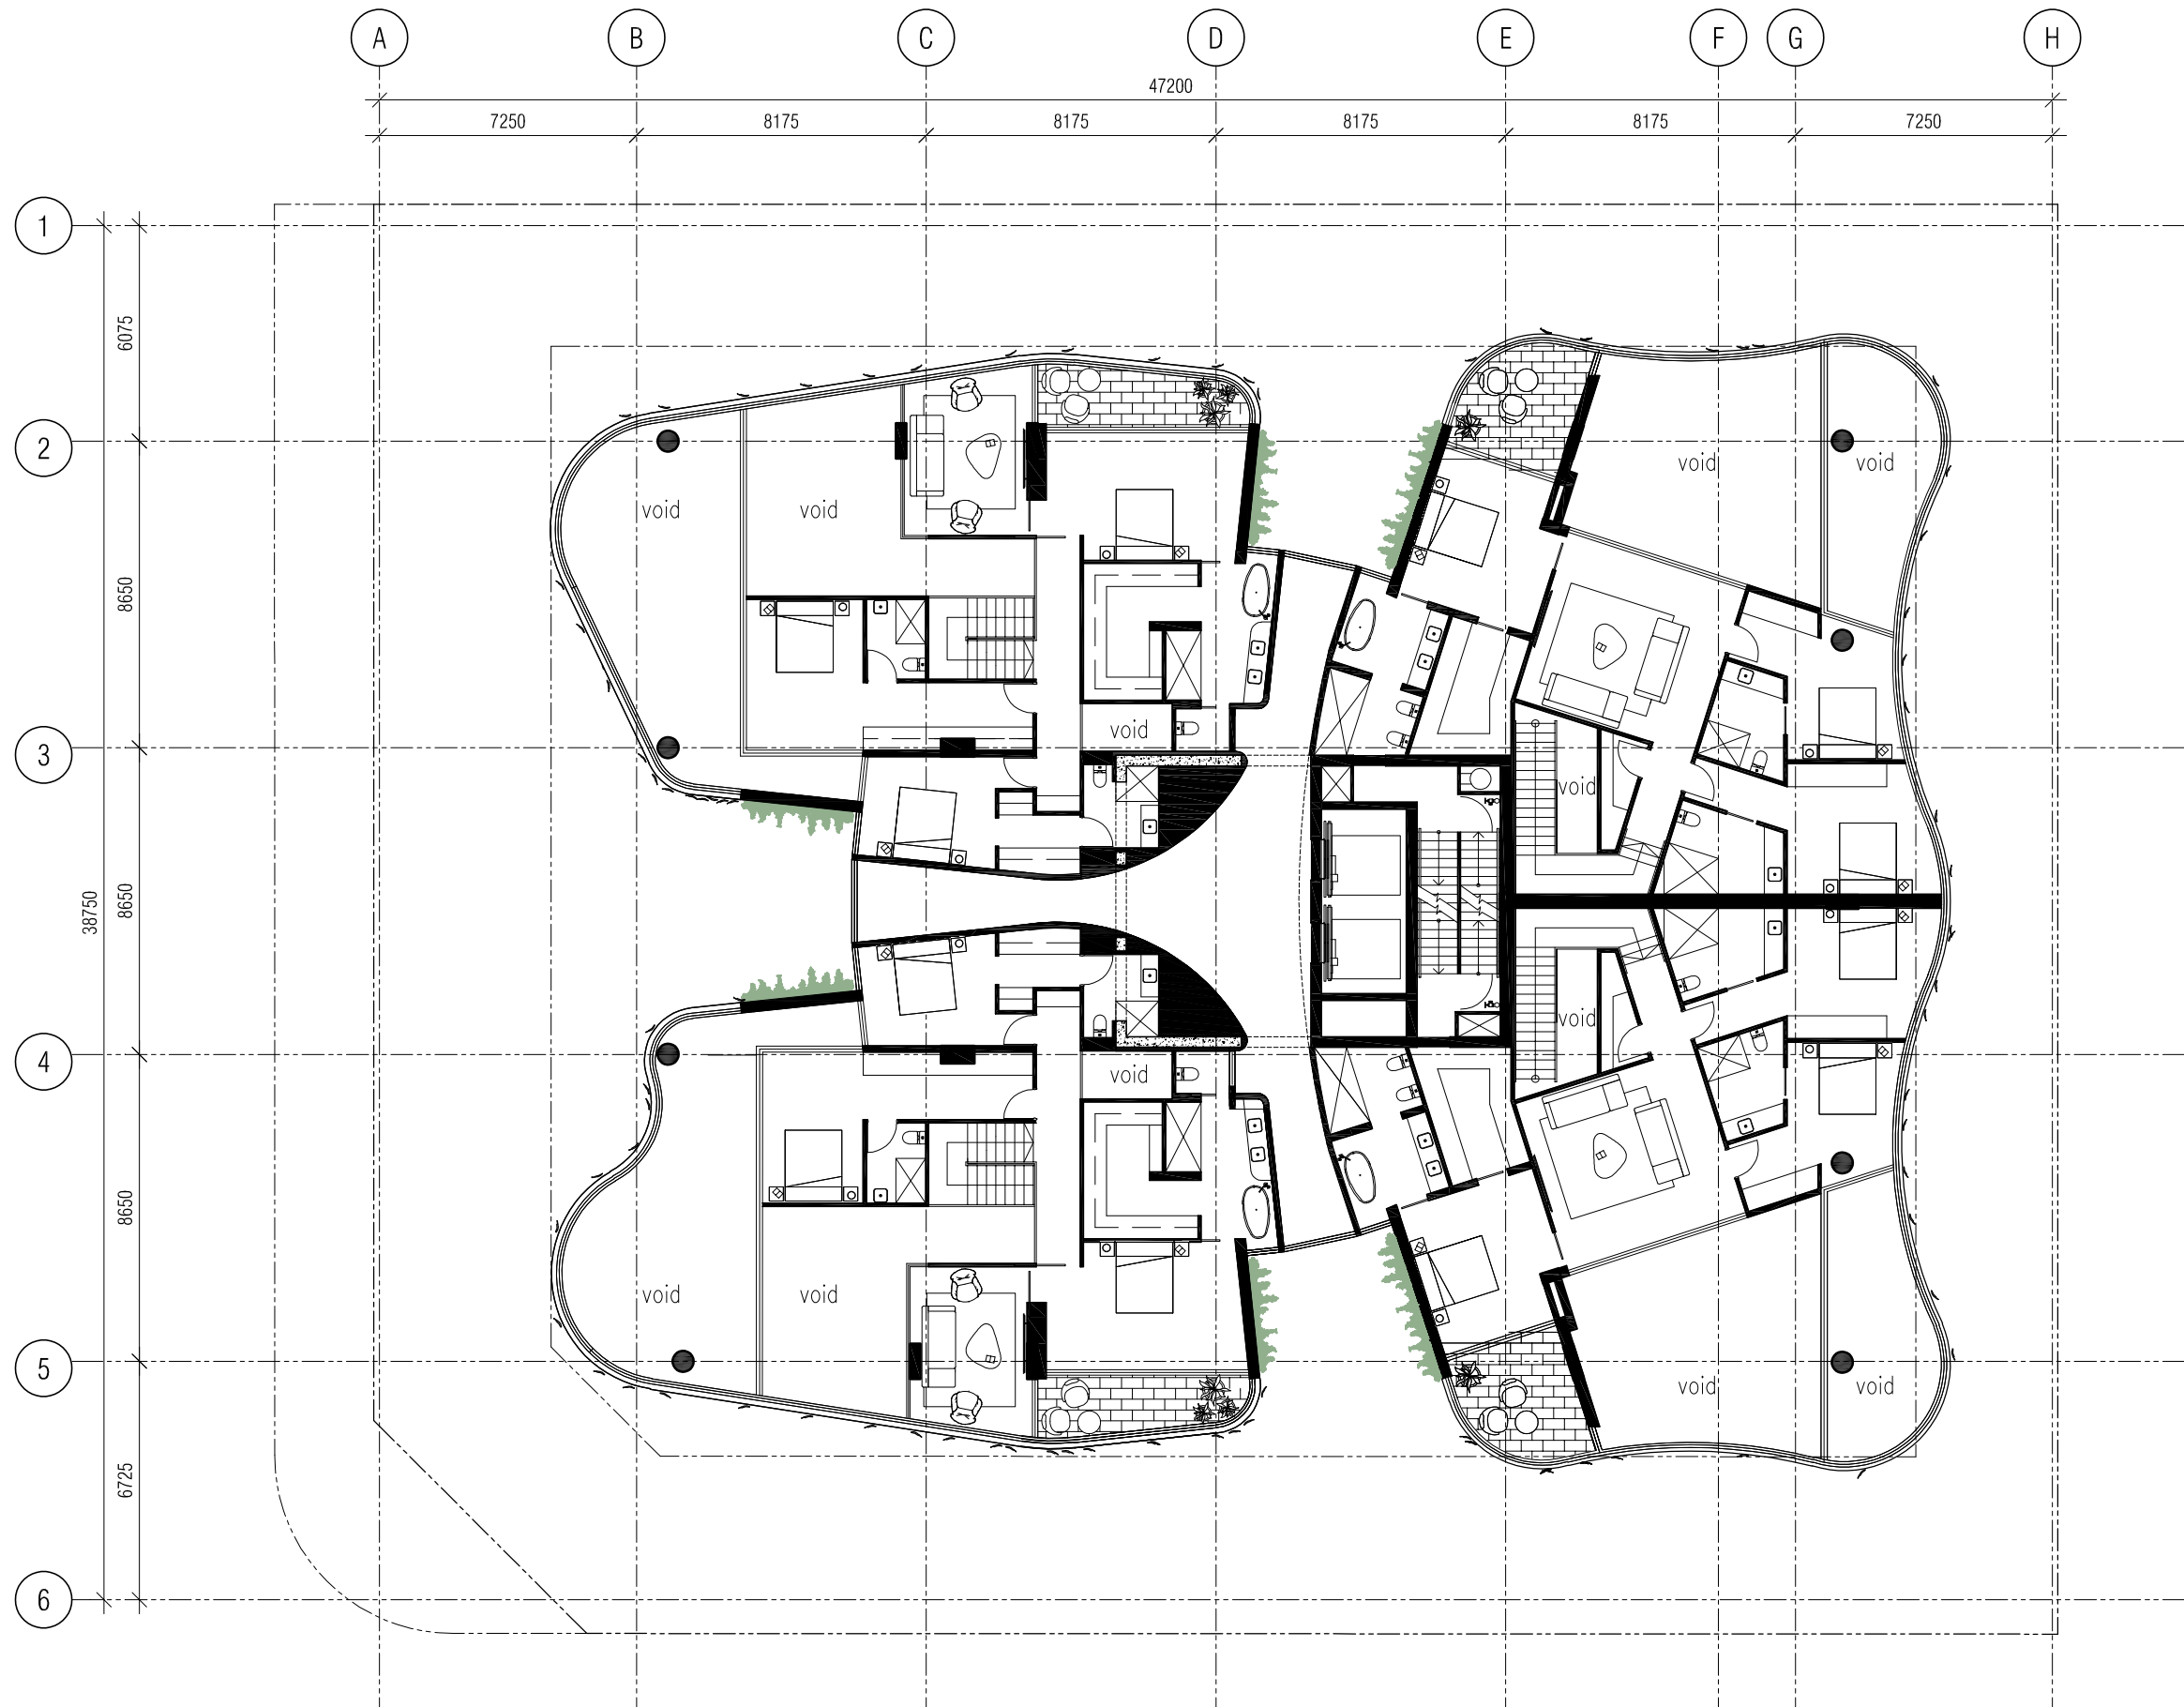

CLIENT

APEX VIEW PTY LTD

PROJECT

FORBES RESIDENCES

PROJECT ADDRESS

10-14 FORBES RD  
 APPECROSS

MJA PROJECT NUMBER

18003

TRUE NORTH



PROJECT NORTH



SCALE

1:200 @ A3



STATUS


ISSUED FOR DA

DRAWING

LEVEL 14 Mezz

DRAWING NO.	DRAFTER	CHECKED	REV.
DA.15	MEC	MEC	C

REV.	DATE	AMENDMENT	INIT.
1	18.11.18	DA ISSUE	MEC
2	29.01.19	REVISED DA ISSUE	MEC
3	21.02.19	PRIVACY SCREENING ADDED	MEC
A	09.09.19	CONSULTANT REVIEW ISSUE	MEC
B	18.09.19	DRP ISSUE	MEC
C	25.09.19	DA ISSUE	MEC

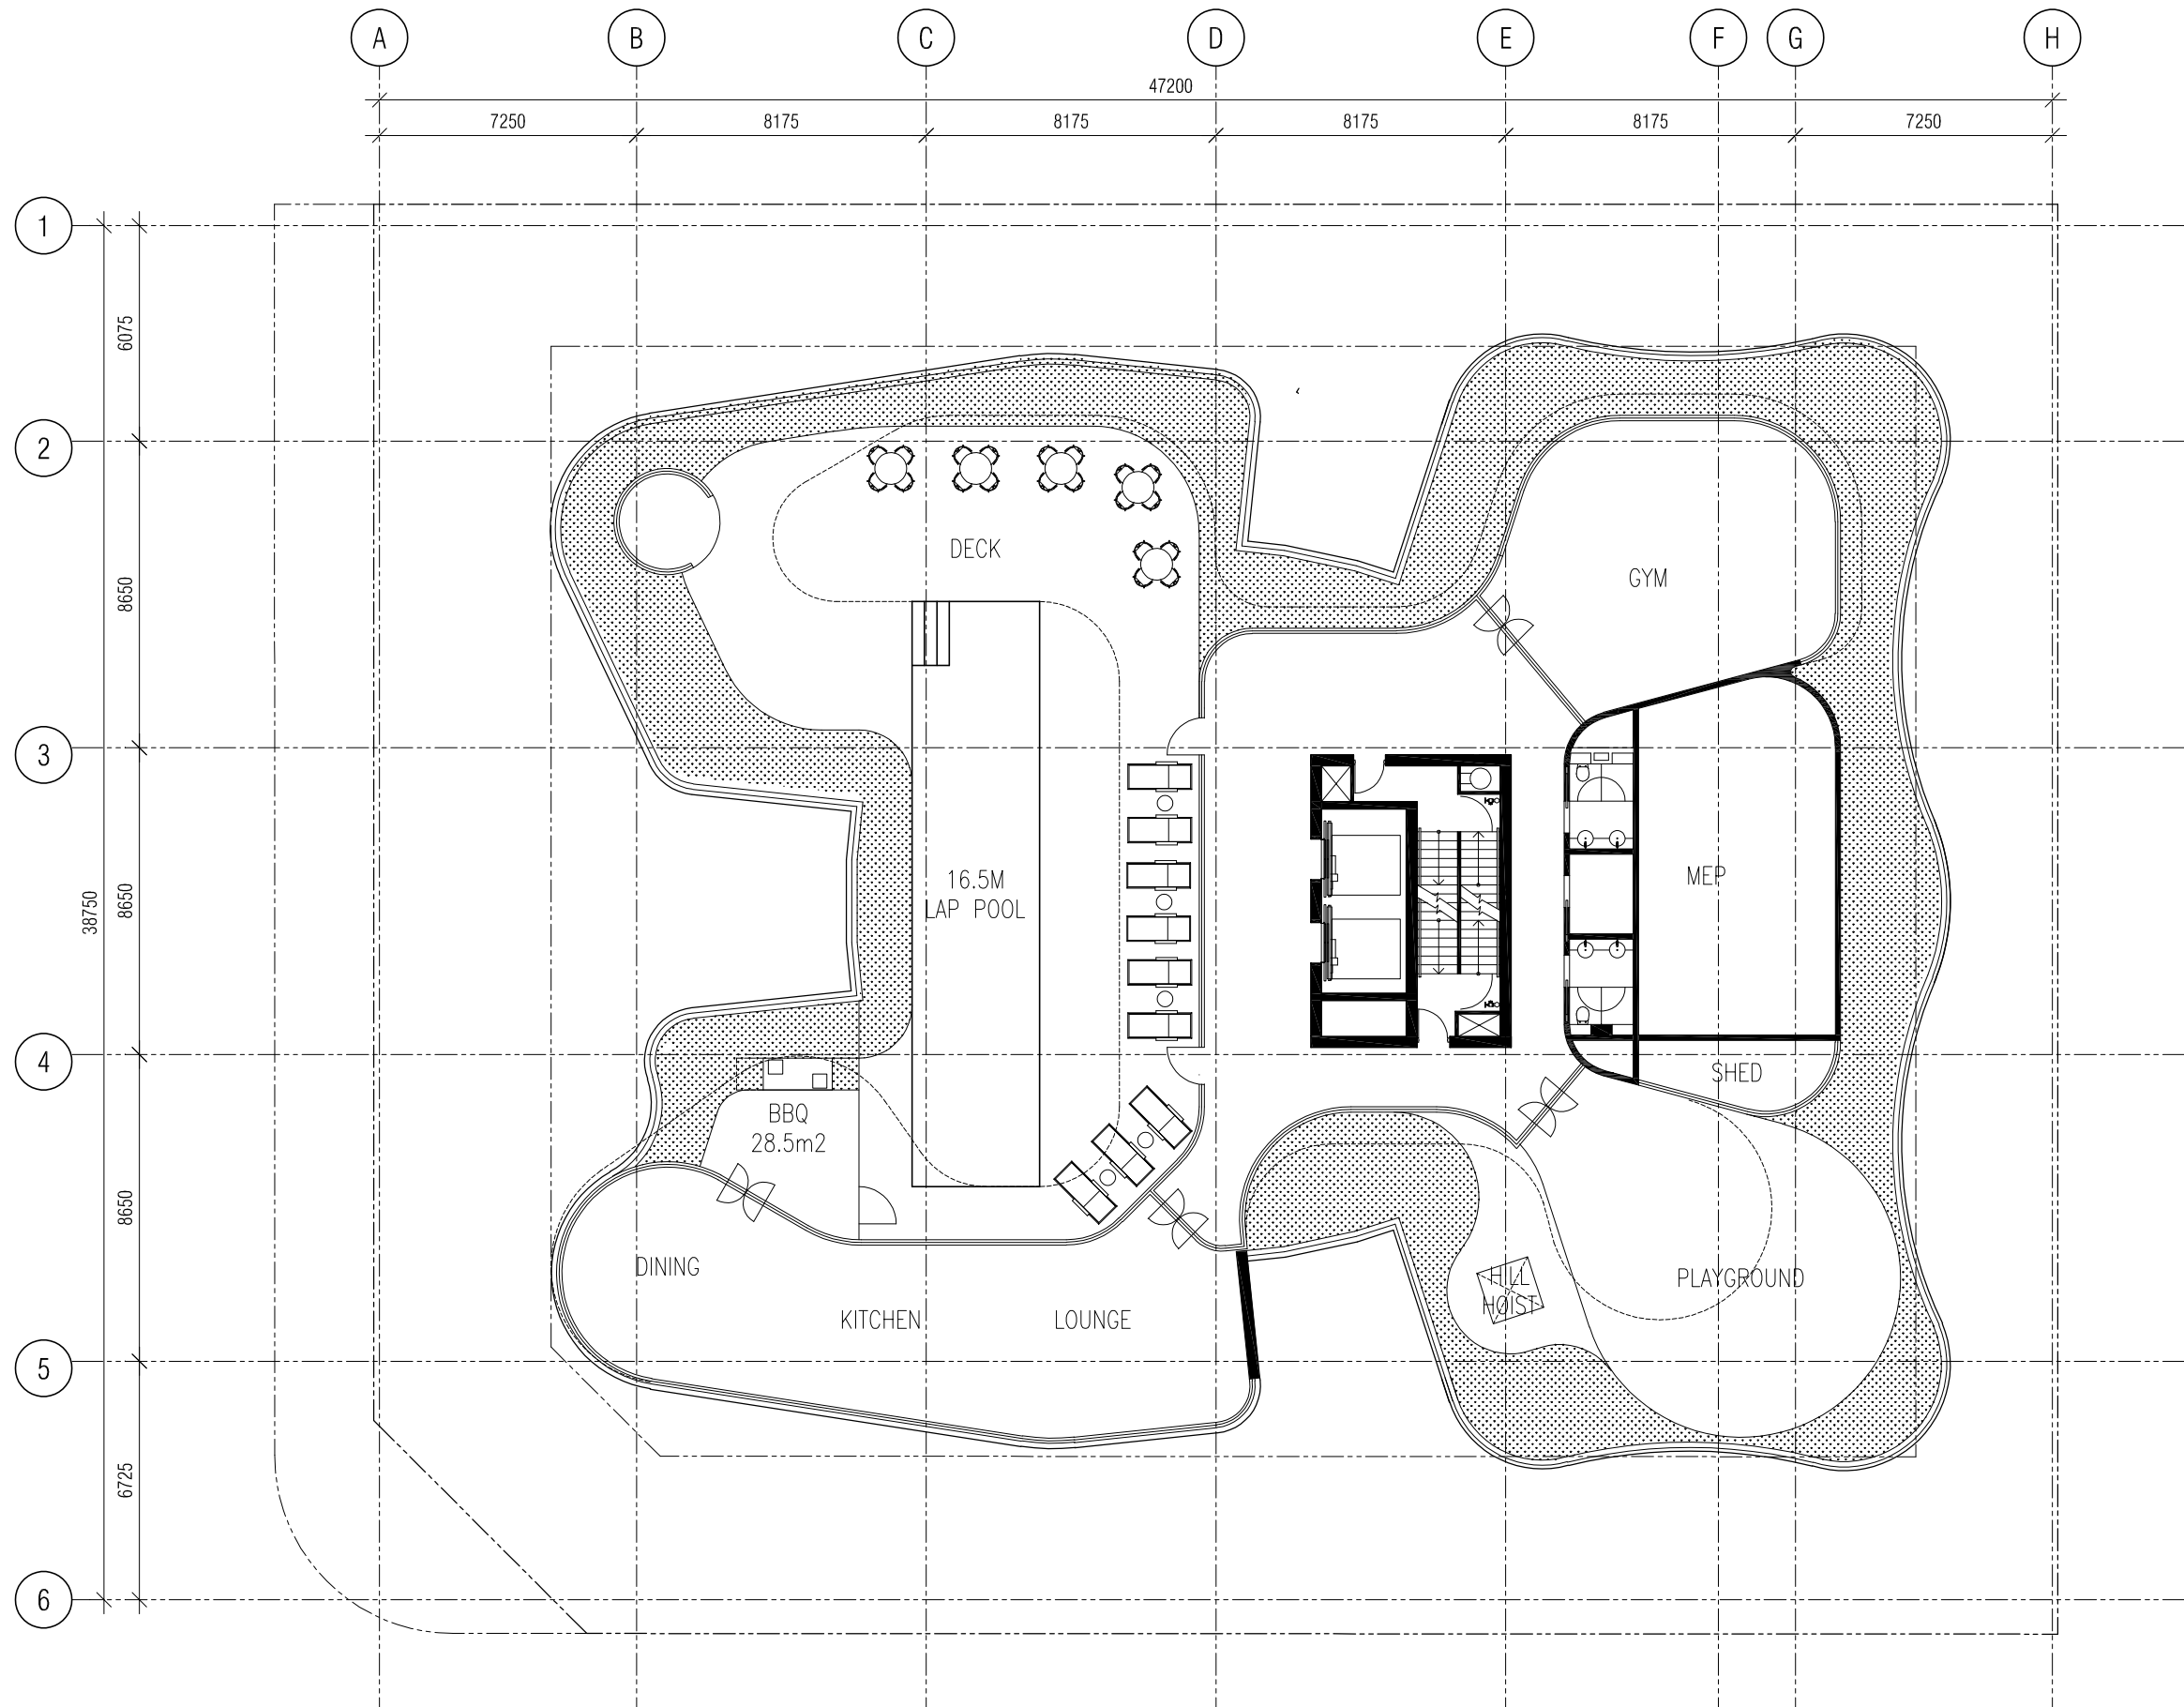

CLIENT  
 APEX VIEW PTY LTD  
 PROJECT  
 FORBES RESIDENCES  
 PROJECT ADDRESS  
 10-14 FORBES RD  
 APPLECROSS  
 MJA PROJECT NUMBER  
 18003




SCALE  
 1:200 @ A3

STATUS  
 ISSUED FOR DA  
 DRAWING  
 LEVEL 15 - AMMENITIES

DRAWING NO.	DRAFTER	CHECKED	REV.
DA.16	MEC	MEC	C

REV.	DATE	AMENDMENT	INIT.
1	18.11.18	DA ISSUE	MEC
2	29.01.19	REVISED DA ISSUE	MEC
3	21.02.19	PRIVACY SCREENING ADDED	MEC
A	09.09.19	CONSULTANT REVIEW ISSUE	MEC
B	18.09.19	DRP ISSUE	MEC
C	25.09.19	DA ISSUE	MEC

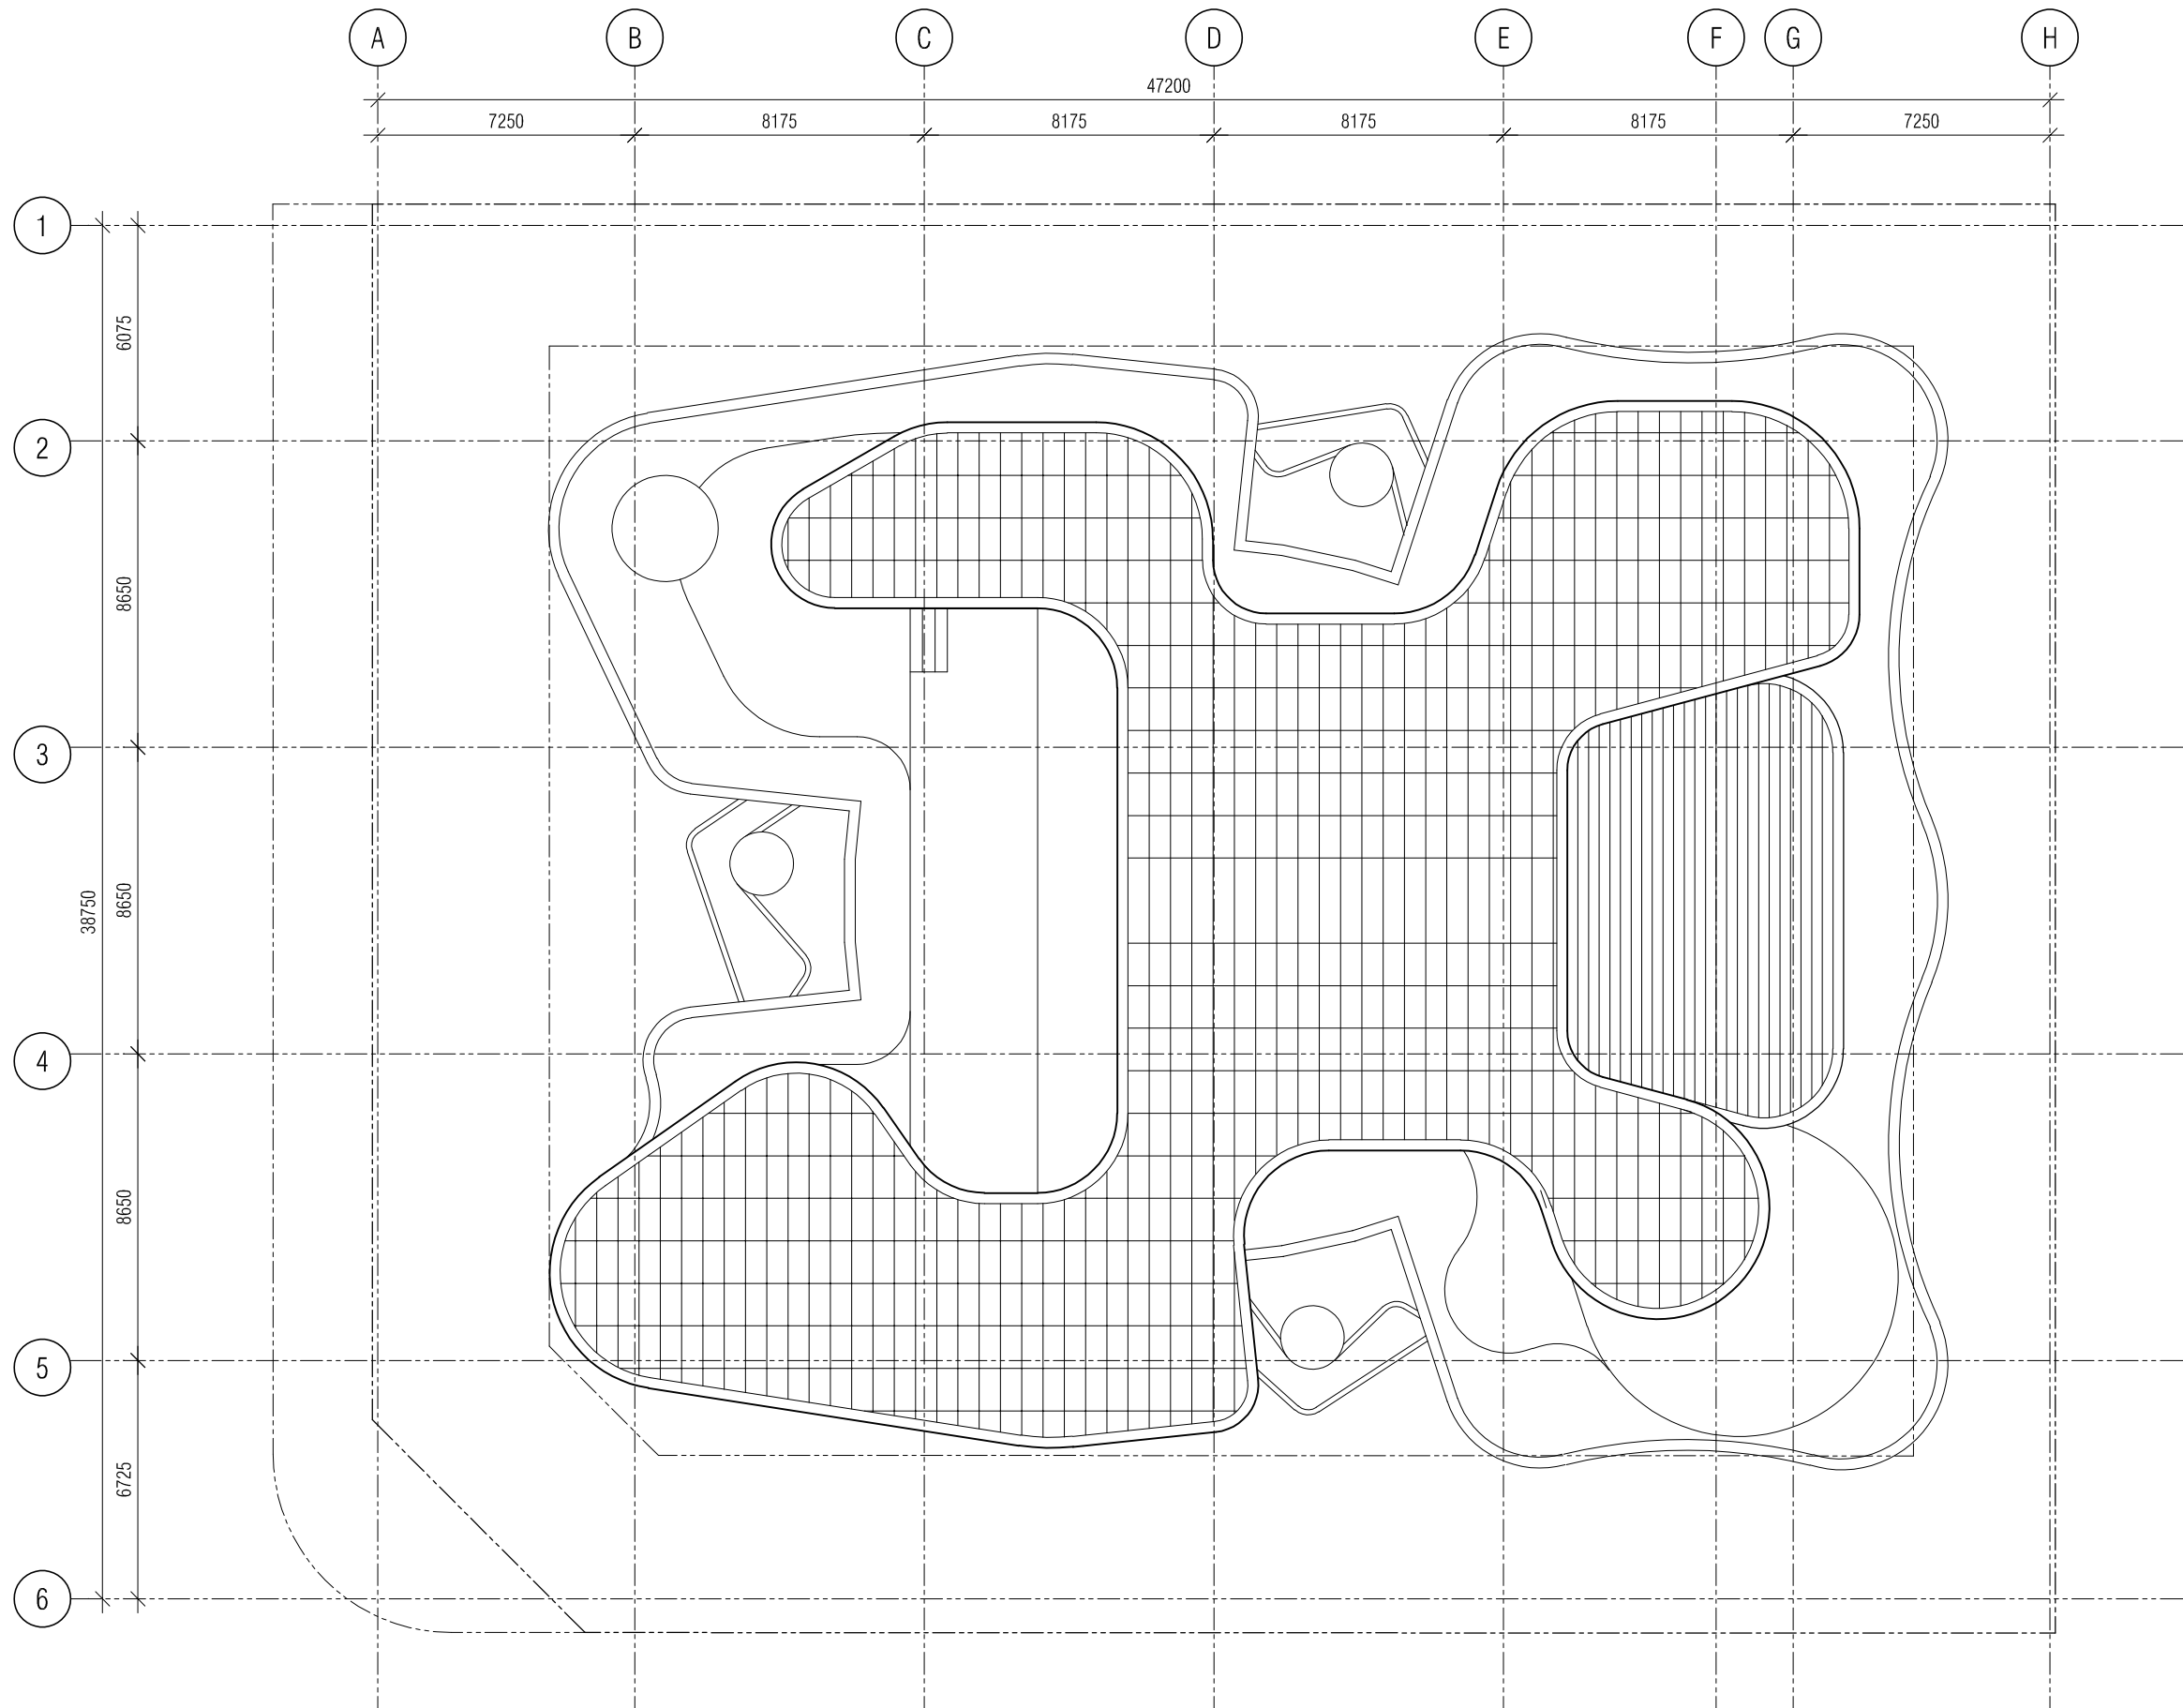

CLIENT  
APEX VIEW PTY LTD

PROJECT  
FORBES RESIDENCES

PROJECT ADDRESS  
10-14 FORBES RD  
APPLECROSS

MJA PROJECT NUMBER  
18003



SCALE  
1:200 @ A3

STATUS  
ISSUED FOR DA  
DRAWING  
ROOF PLAN

DRAWING NO.	DRAFTER	CHECKED	REV.
DA.17	MEC	MEC	C

# WOHA

X

# MJA studio

LEVEL 1, SUITE 6, 23 RAILWAY ROAD, SUBIACO WA 6008  
T (08) 9388 0333 www.mjastudio.net | admin@mjastudio.net

© WOHA Pte Ltd 2018. All rights reserved.

REV.	DATE	AMENDMENT	INIT.
1	18/09/19	DRP ISSUE	MEC
2	25/09/19	DA ISSUE	MEC

REV.	DATE	AMENDMENT	INIT.



South Elevation



West Elevation

CLIENT

APEX VIEW PTY LTD

PROJECT

FORBES RESIDENCES

PROJECT ADDRESS

10-14 FORBES RD


APPLECROSS

MJA PROJECT NUMBER

18003

SCALE @ A3

1 : 400

 

STATUS

ISSUED FOR DA

DRAWING

WEST + SOUTH ELEVATIONS

DRAWING NO.	DRAFTER	CHECKED	REV.
DA.18	CP	MEC	2

REV.	DATE	AMENDMENT	INIT.
1	18/09/19	DRP ISSUE	MEC
2	25/09/19	DA ISSUE	MEC



North Elevation



East Elevation

CLIENT  
APEX VIEW PTY LTD  
PROJECT  
FORBES RESIDENCES  
PROJECT ADDRESS  
10-14 FORBES RD  
APPLECROSS  
MJA PROJECT NUMBER  
18003

SCALE @ A3  
1 : 400  
0 4 8 20m  
STATUS

ISSUED FOR DA  
DRAWING

EAST + NORTH ELEVATIONS

DRAWING NO.	DRAFTER	CHECKED	REV.
DA.19	CP	MEC	2

# WOHA


x

# MJA studio


LEVEL 1, SUITE 6, 23 RAILWAY ROAD, SUBIACO WA 6008  
T (08) 9388 0333 www.mjastudio.net | admin@mjastudio.net

© WOHA Pte Ltd 2018. All rights reserved.

REV.	DATE	AMENDMENT	INIT.
1	18/09/19	DRP ISSUE	MEC
2	25/09/19	DA ISSUE	MEC

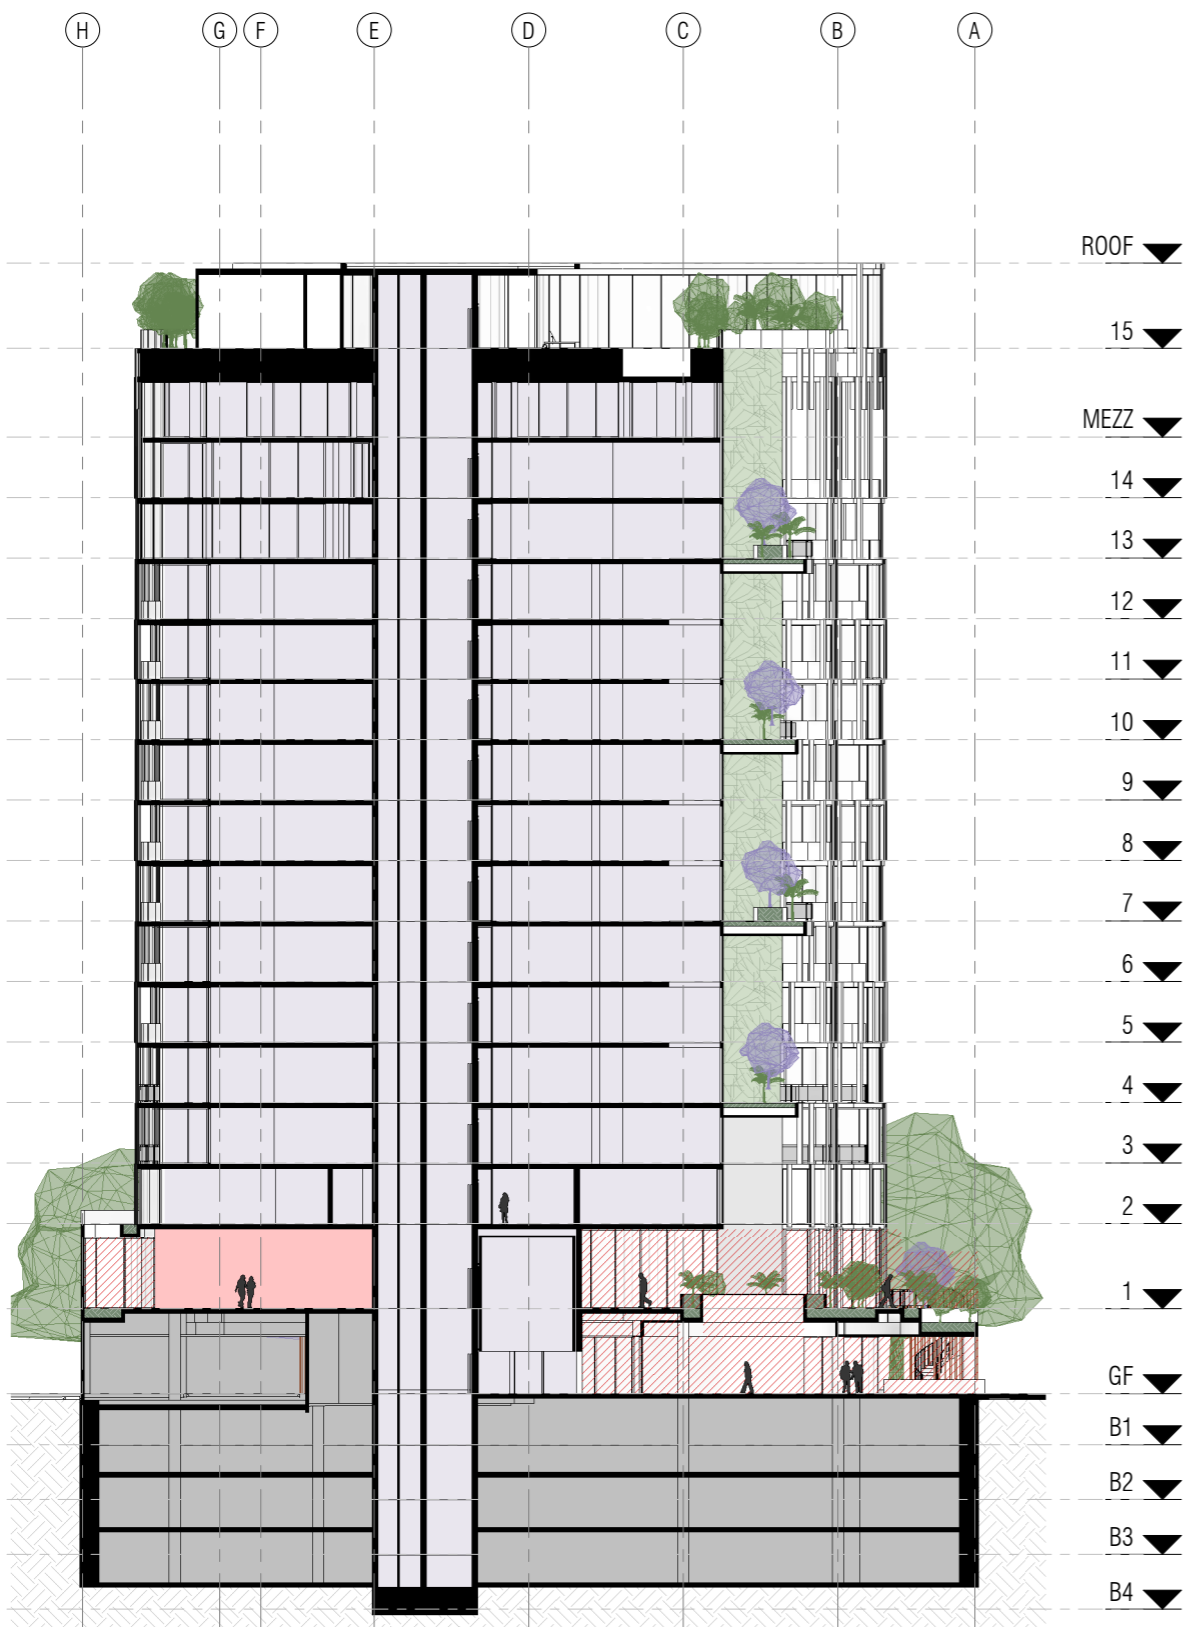

Section 1

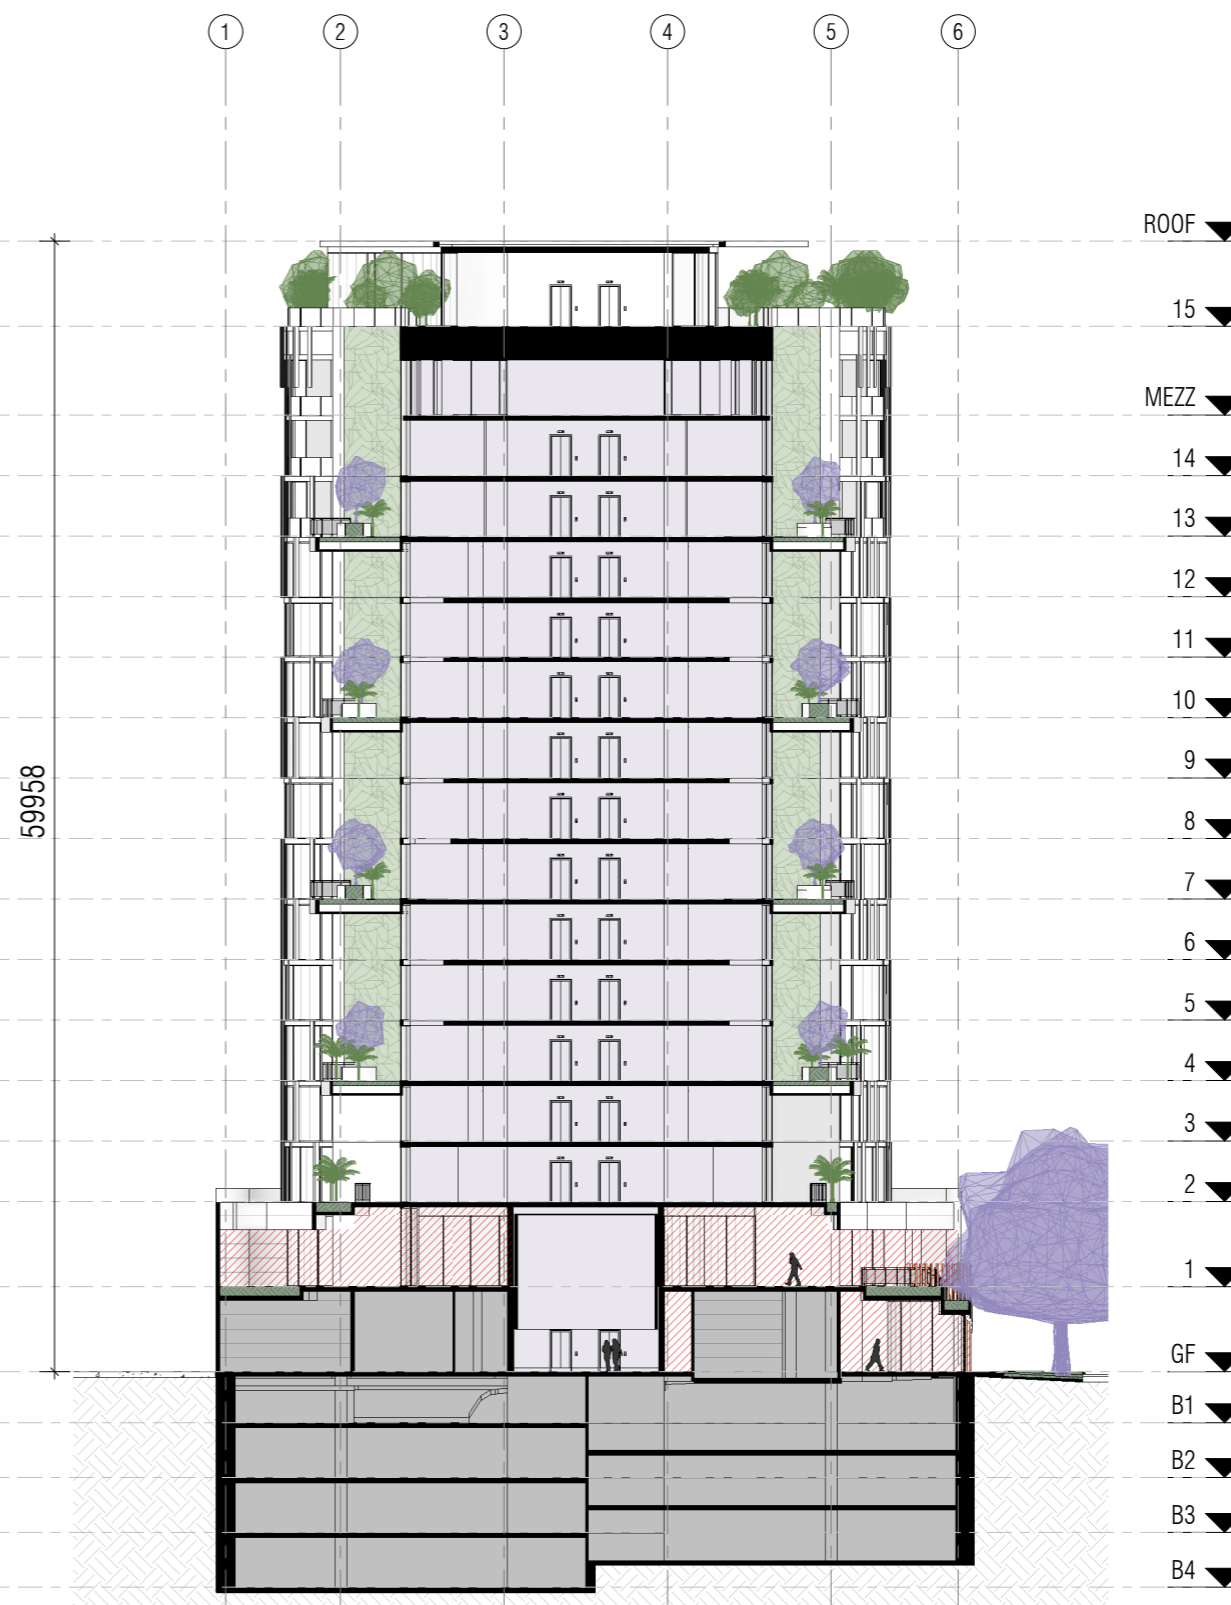

Section 2

CLIENT

APEX VIEW PTY LTD

PROJECT

FORBES RESIDENCES

PROJECT ADDRESS

10-14 FORBES RD


APPLECROSS

MJA PROJECT NUMBER

18003

SCALE @ A3

1 : 400

 

STATUS

ISSUED FOR DA

DRAWING

SECTIONS

DRAWING NO.	DRAFTER	CHECKED	REV.
DA.20	CP	MEC	2