


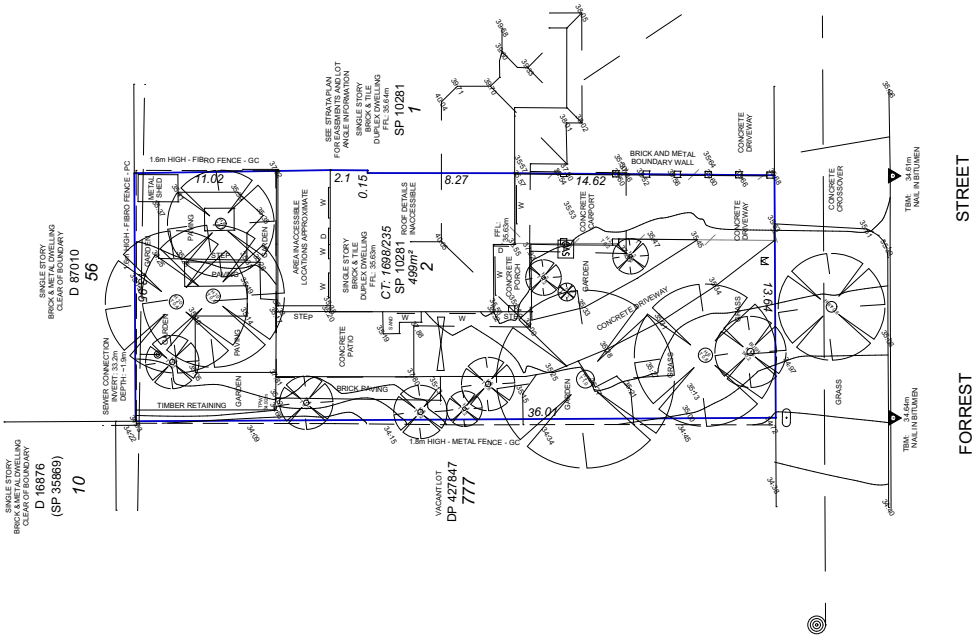

**\*ADVERTISING COPY ONLY\***  
These plans are for advertising of this development application only. These plans are subject to change and may not reflect the final issued as part of the final decision of the application. These plans are not to be reproduced, copied, shared or distributed without the consent of the applicant of this development application.




| REV.  | DESCRIPTION                     | DATE       |
|-------|---------------------------------|------------|
| AN-01 | ITE MEASURE                     | 16/03/2024 |
| ED-01 | EXISTING DWELLING DOCUMENTATION | 20/03/2024 |
| SD-01 | SCHEMATIC DESIGN                | 13/11/2024 |
| ED-02 | SCHEMATIC DESIGN - REVISION     | 15/03/2025 |
| SD-03 | SCHEMATIC DESIGN - REVISION     | 20/04/2025 |
| DD-01 | DESIGN DEVELOPMENT              | 19/05/2025 |
| DD-02 | DESIGN DEVELOPMENT - REVISION   | 03/11/2025 |
| DD-03 | DESIGN DEVELOPMENT - REVISION   | 18/03/2026 |

JOB NO. 9029  
REVISION: DD-03  
DESCRIPTION: DESIGN DEVELOPMENT  
DATE: 18/03/2026  
#2218 FORREST STREET, PALMYRA

EXST. SURVEY  
SCALE 1:200 @ A2  
DRAWING NO.  
**A02**  
OF A13

**\*ADVERTISING COPY ONLY\***  
These plans are for advertising of this development application only. These plans are subject to change and may not reflect the final issued as part of the final decision of the application. These plans are not to be reproduced, copied, shared or distributed without the consent of the applicant of this development application.

1. CARPORT
2. PORCH
3. LIVING
4. DINING
5. KITCHEN
6. ACTIVITY
7. LAUNDRY
8. BED 2
9. BATHROOM
10. BED 1
11. ALFRESCO

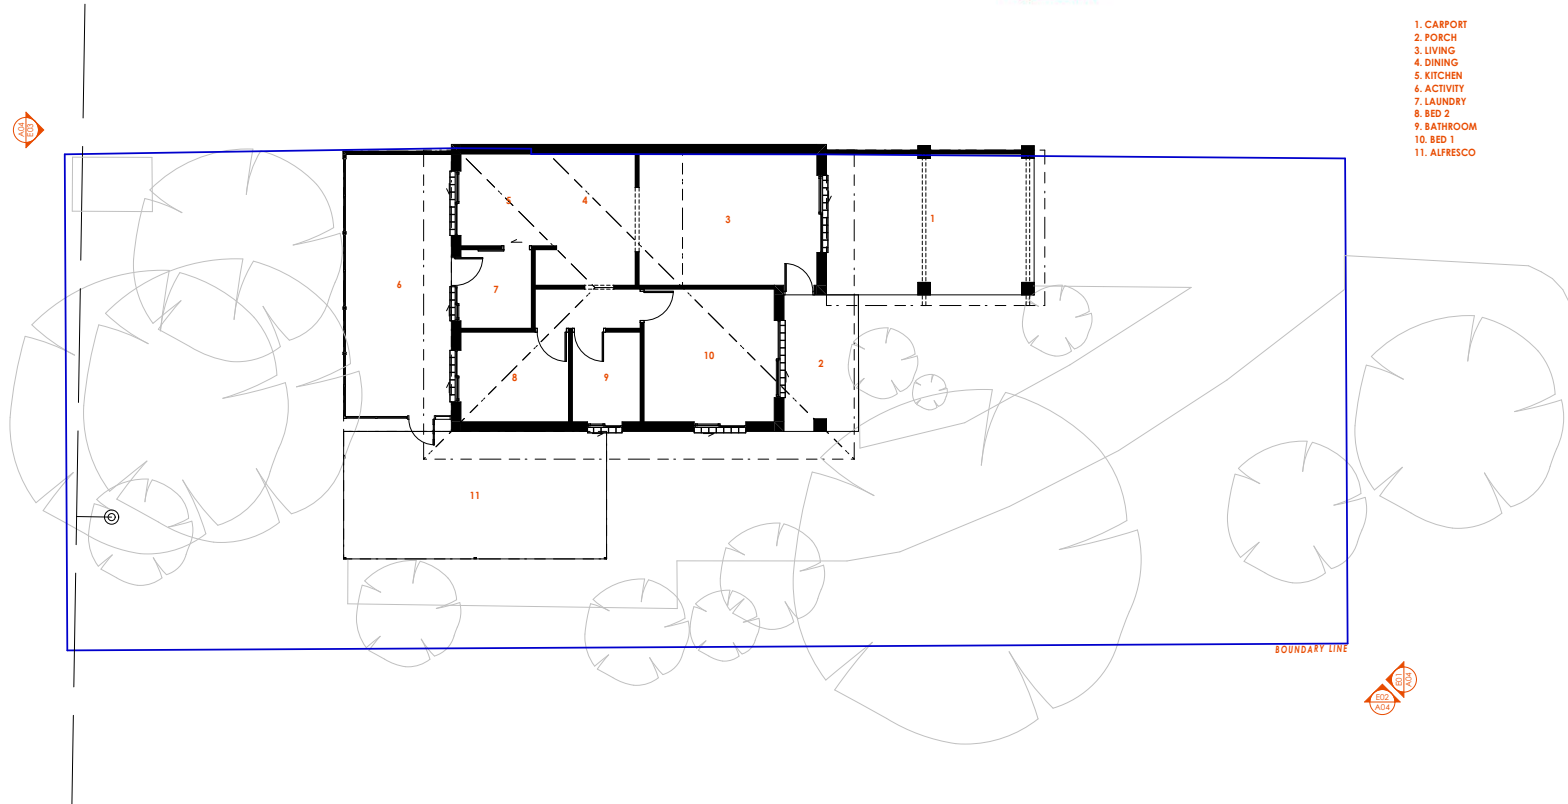


BOUNDARY LINE



| AREAS                 |       |
|-----------------------|-------|
| EXISTING GROUND FLOOR | 78.53 |
| EXISTING ALFRESCO     | 27.54 |
| EXISTING CARPORT      | 23.13 |

Document Set ID: 7330390

Version: 1, Version Date: 09/04/2026

 

| REV.  | DESCRIPTION                     | DATE       |
|-------|---------------------------------|------------|
| AN-01 | DATE MEASURE                    | 14/08/2024 |
| ED-01 | EXISTING DWELLING DOCUMENTATION | 20/10/2024 |
| SD-01 | SCHEMATIC DESIGN                | 13/11/2024 |
| SD-02 | SCHEMATIC DESIGN - REVISION     | 25/03/2025 |
| SD-03 | SCHEMATIC DESIGN - REVISION     | 30/04/2025 |
| DD-01 | DESIGN DEVELOPMENT              | 19/05/2025 |
| DD-02 | DESIGN DEVELOPMENT - REVISION   | 03/11/2025 |
| DD-03 | DESIGN DEVELOPMENT - REVISION   | 18/03/2026 |

JOB NO. 9029  
REVISION: DD-03  
DESCRIPTION: DESIGN DEVELOPMENT  
DATE: 18/03/2026

#2218 FORREST STREET, PALMYRA


**EXST. FLOOR PLAN**

SCALE 1:100 @ A2

DRAWING NO.

**A03**

OF A13

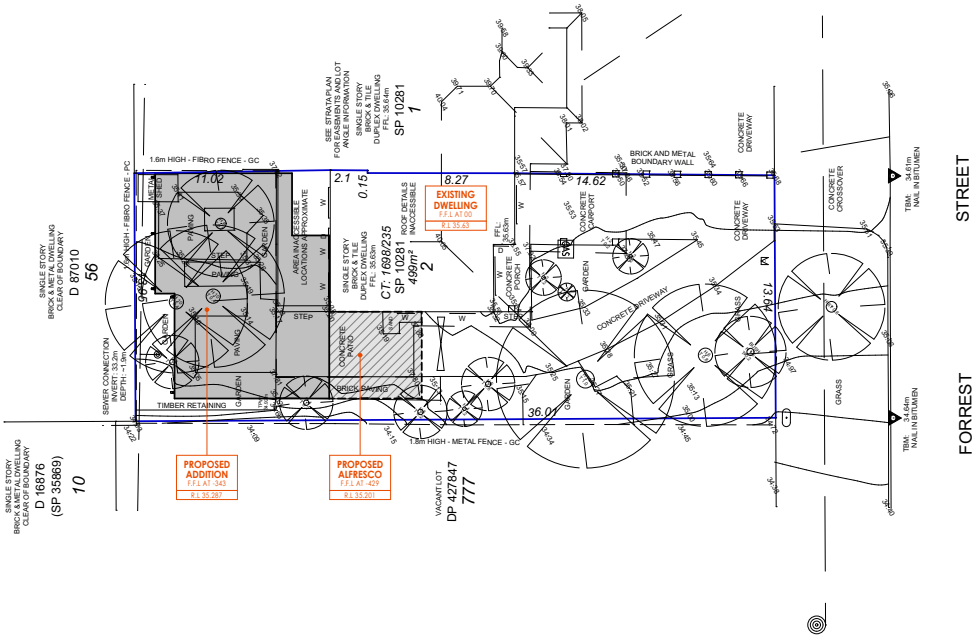

**\*ADVERTISING COPY ONLY\***  
These plans are for advertising of this development application only. These plans are subject to change and may not reflect the final issued as part of the final decision of the application. These plans are not to be reproduced, copied, shared or distributed without the consent of the applicant of this development application.




| REV.  | DESCRIPTION                     | DATE       |
|-------|---------------------------------|------------|
| AN-01 | SITE MEASURE                    | 05/05/2024 |
| ED-01 | EXISTING DWELLING DOCUMENTATION | 20/05/2024 |
| SD-01 | SCHEMATIC DESIGN                | 13/11/2024 |
| ED-02 | SCHEMATIC DESIGN - REVISION     | 05/06/2025 |
| SD-03 | SCHEMATIC DESIGN - REVISION     | 20/06/2025 |
| DD-01 | DESIGN DEVELOPMENT              | 19/09/2025 |
| DD-02 | DESIGN DEVELOPMENT - REVISION   | 03/11/2025 |
| DD-03 | DESIGN DEVELOPMENT - REVISION   | 18/03/2026 |

JOB NO. 9029  
REVISION: DD-03  
DESCRIPTION: DESIGN DEVELOPMENT  
DATE: 18/03/2026

#2218 FORREST STREET, PALMYRA

**PROPOSED SITE**  
SCALE 1:200 @ A2  
**A05**  
OF A13

**\*ADVERTISING COPY ONLY\***  
These plans are for advertising of this development application only. These plans are subject to change and may not reflect the final issued as part of the final decision of the application. These plans are not to be reproduced, copied, shared or distributed without the consent of the applicant of this development application.

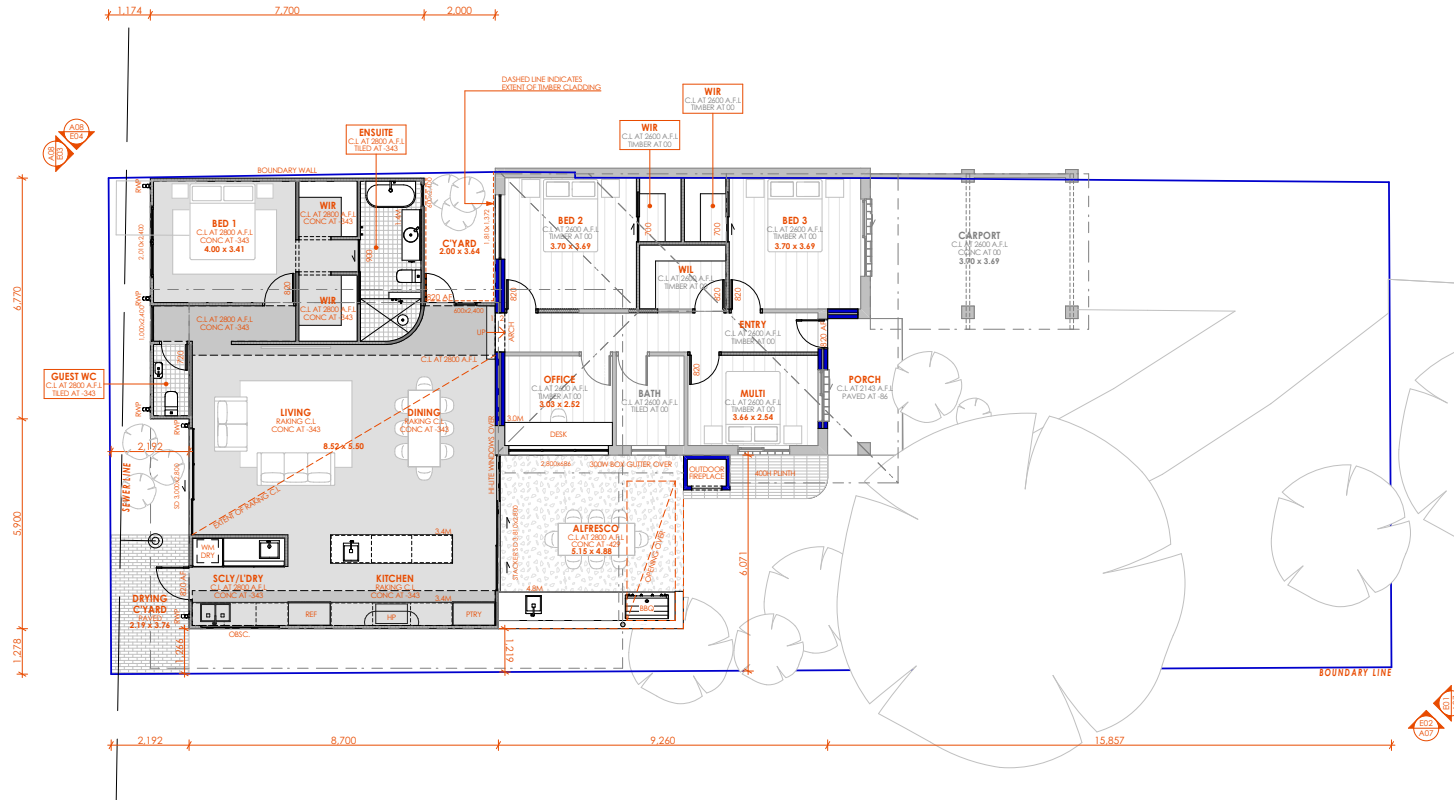

| AREAS                 |        |
|-----------------------|--------|
| PROPOSED ADDITION     | 109.91 |
| EXISTING GROUND FLOOR | 78.53  |
| PROPOSED ALFRESCO     | 25.40  |

Document Set ID: 7330399

Version: 1, Version Date: 09/04/2026

| REV.   | DESCRIPTION                     | DATE       |
|--------|---------------------------------|------------|
| REV-01 | ITE MEASURE                     | 04/04/2024 |
| ED-01  | EXISTING DWELLING DOCUMENTATION | 20/01/2024 |
| SD-01  | SCHEMATIC DESIGN                | 13/11/2024 |
| ED-02  | SCHEMATIC DESIGN - REVISION     | 25/03/2025 |
| SD-03  | SCHEMATIC DESIGN - REVISION     | 20/04/2025 |
| DD-01  | DESIGN DEVELOPMENT              | 19/05/2025 |
| DD-02  | DESIGN DEVELOPMENT - REVISION   | 03/11/2025 |
| DD-03  | DESIGN DEVELOPMENT - REVISION   | 18/03/2026 |

JOB NO. 9029  
REVISION: DD-03  
DESCRIPTION: DESIGN DEVELOPMENT  
DATE: 18/03/2026

#2218 FORREST STREET, PALMYRA


## PROPOSED FLOOR PLAN

SCALE 1:100 @ A2

DRAWING NO.

A06

OF A13

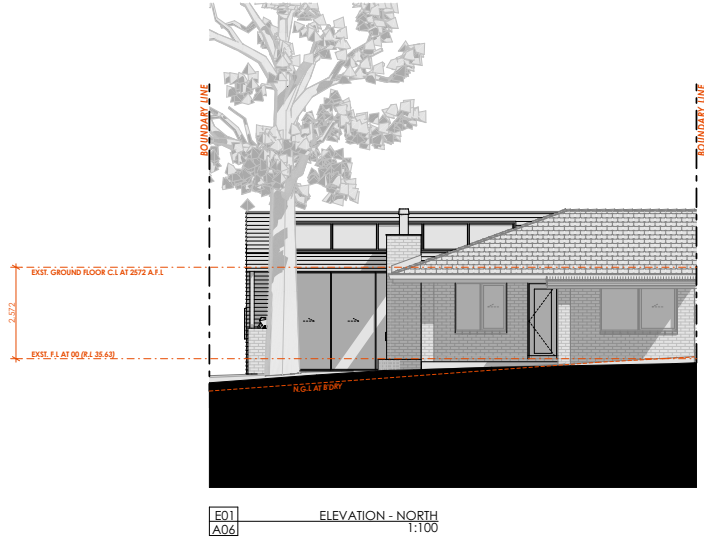

**\*ADVERTISING COPY ONLY\***  
These plans are for advertising of this development application only. These plans are subject to change and may not reflect the final issued as part of the final decision of the application. These plans are not to be reproduced, copied, shared or distributed without the consent of the applicant of this development application.



| REV.  | DESCRIPTION                     | DATE       |
|-------|---------------------------------|------------|
| AN-01 | DATE MEASURE                    | 05/04/2024 |
| ED-01 | EXISTING DWELLING DOCUMENTATION | 20/01/2024 |
| SD-01 | SCHEMATIC DESIGN                | 13/11/2024 |
| ED-02 | SCHEMATIC DESIGN - REVISION     | 25/08/2025 |
| SD-02 | SCHEMATIC DESIGN - REVISION     | 30/06/2025 |
| DD-01 | DESIGN DEVELOPMENT              | 19/05/2025 |
| DD-02 | DESIGN DEVELOPMENT - REVISION   | 03/11/2025 |
| DD-03 | DESIGN DEVELOPMENT - REVISION   | 18/03/2026 |

JOB NO. 9029  
REVISION: DD-03  
DESCRIPTION: DESIGN DEVELOPMENT  
DATE: 18/03/2026

#2218 FORREST STREET, PALMYRA


**PROPOSED ELEVATIONS**  
SCALE @ A2  
DRAWING NO.  
**A07**  
OF A13



E03  
A06

ELEVATION - SOUTH  
1:100

**\*ADVERTISING COPY ONLY\***  
These plans are for advertising of this development application only. These plans are subject to change and may not reflect the final issued as part of the final decision of the application. These plans are not to be reproduced, copied, shared or distributed without the consent of the applicant of this development application.

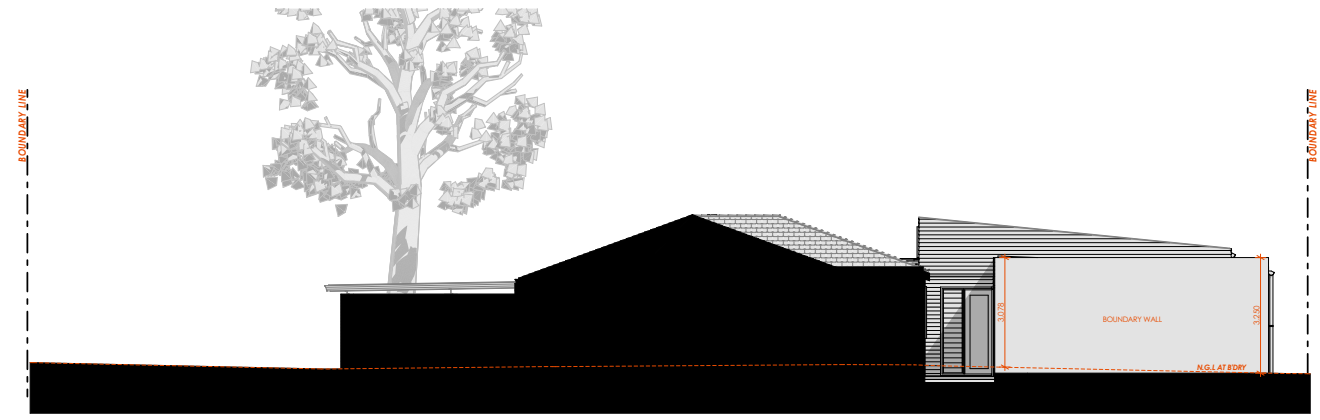

E04  
A06

ELEVATION - EAST  
1:100

| REV.  | DESCRIPTION                     | DATE       |
|-------|---------------------------------|------------|
| AN-01 | ITE MEASURE                     | 05/04/2024 |
| ED-01 | EXISTING DWELLING DOCUMENTATION | 20/01/2024 |
| SD-01 | SCHEMATIC DESIGN                | 13/11/2024 |
| ED-02 | SCHEMATIC DESIGN - REVISION     | 25/08/2025 |
| SD-03 | SCHEMATIC DESIGN - REVISION     | 20/06/2025 |
| DD-01 | DESIGN DEVELOPMENT              | 19/05/2025 |
| DD-02 | DESIGN DEVELOPMENT - REVISION   | 03/11/2025 |
| DD-03 | DESIGN DEVELOPMENT - REVISION   | 18/03/2026 |

JOB NO. 9029  
REVISION: DD-03  
DESCRIPTION DESIGN DEVELOPMENT  
DATE 18/03/2026  
#2218 FORREST STREET, PALMYRA

**PROPOSED ELEVATIONS**  
SCALE @ A2  
DRAWING NO. **A08**  
OF A13