

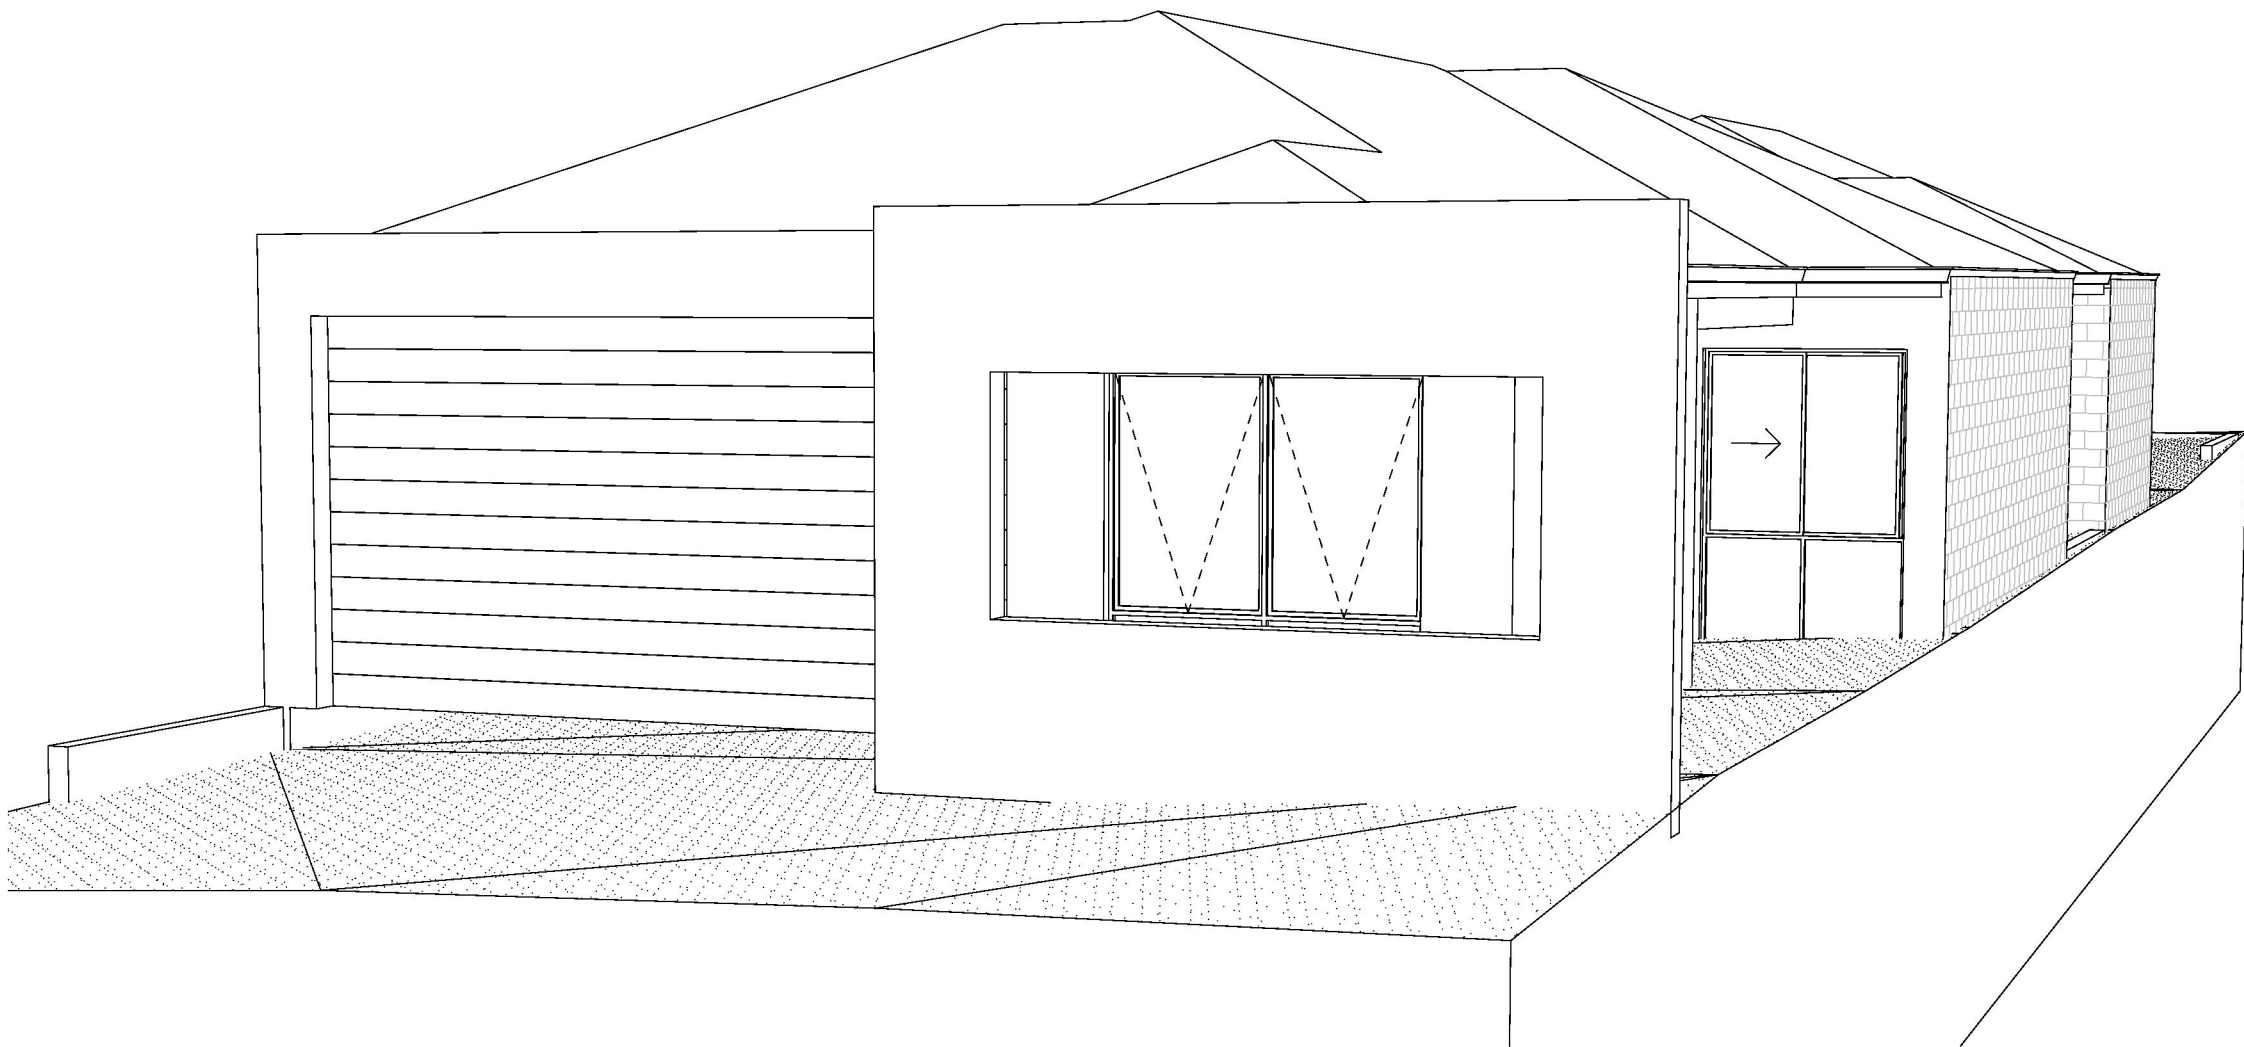


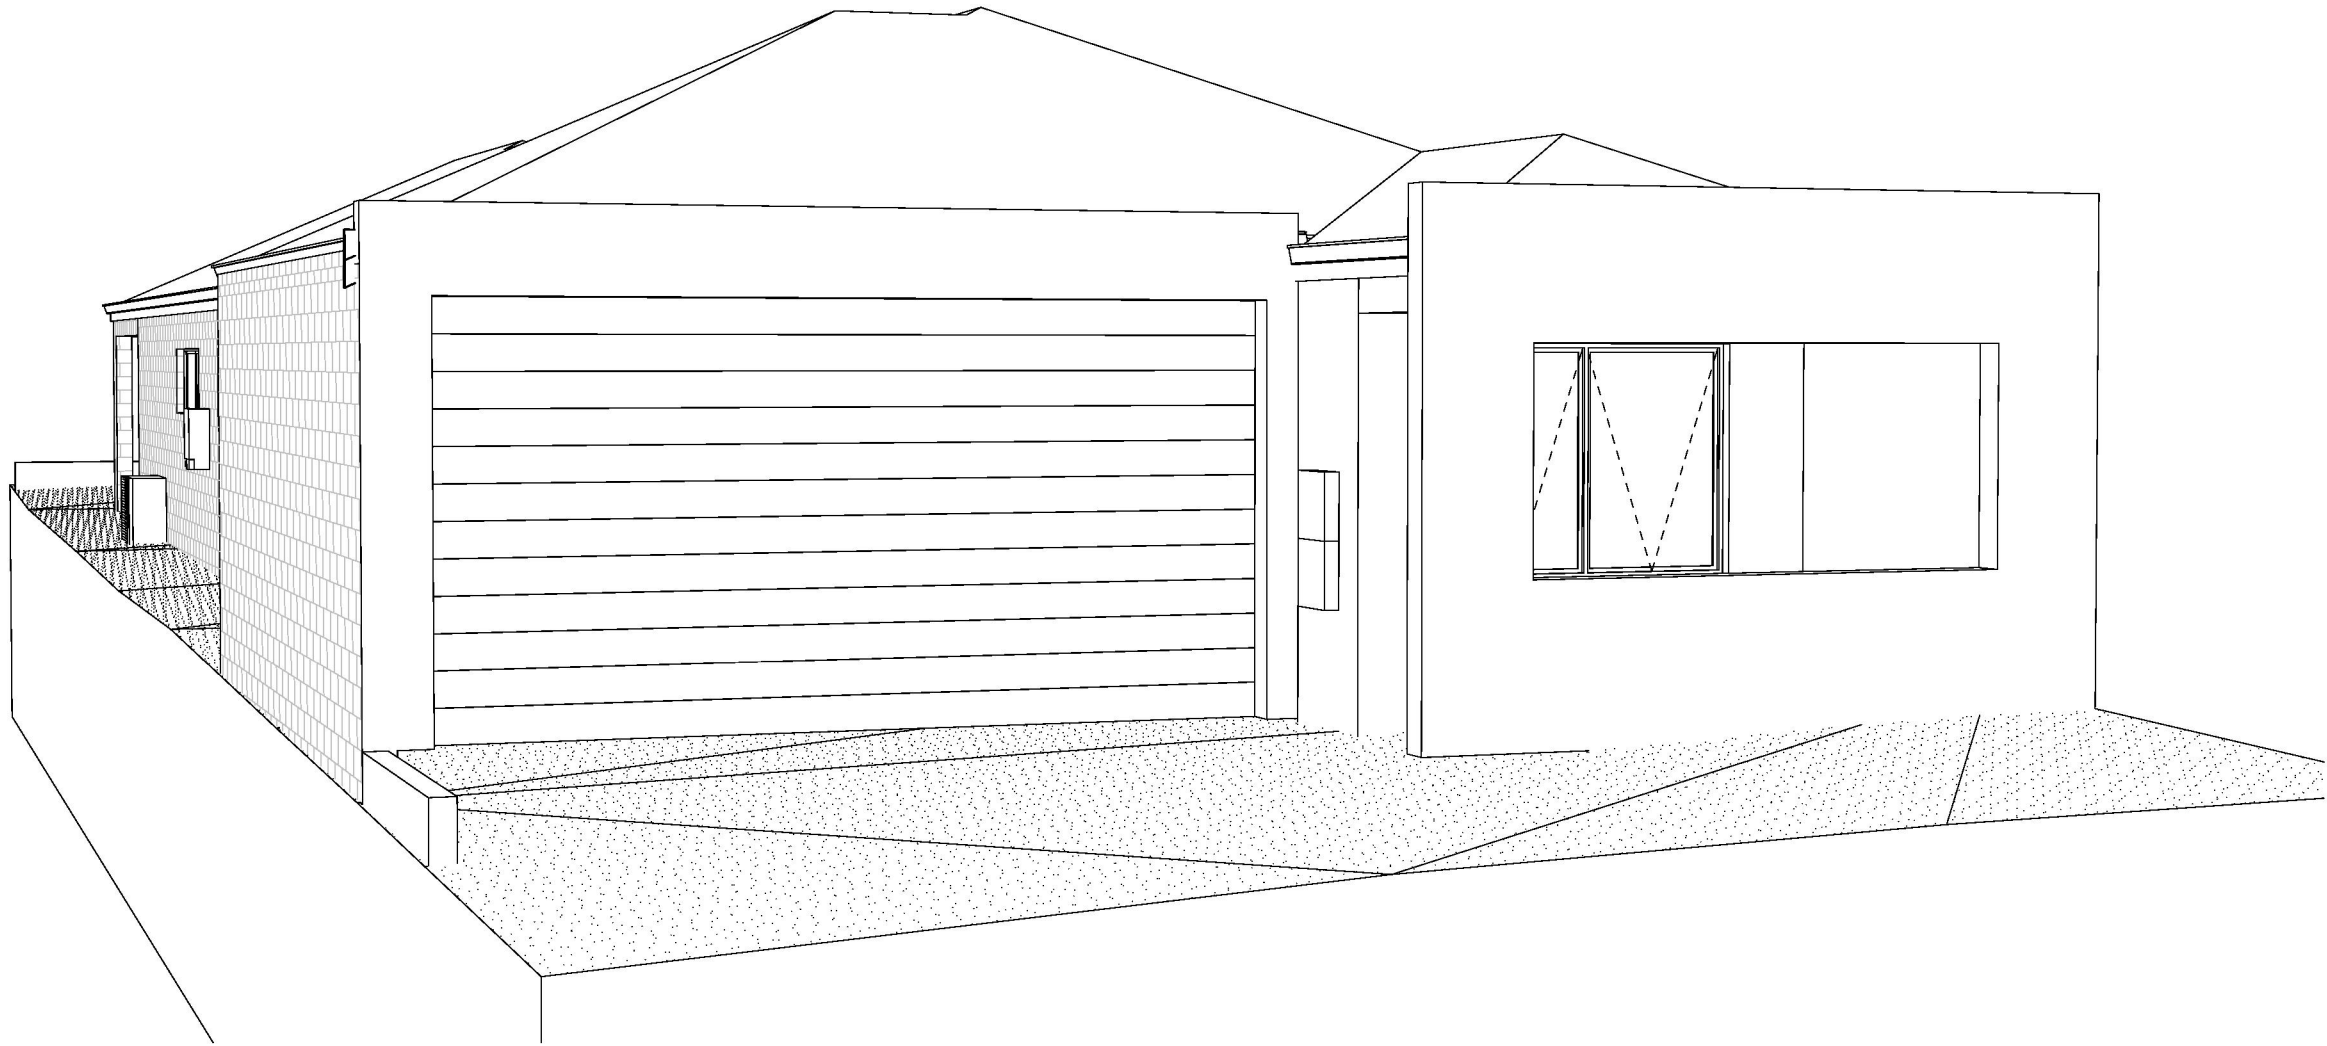


ADVERTISING COPY ONLY
These plans are for advertising of
this development application only.
These plans are subject to change
and may not reflect the final issued
as part of the final decision of the
application. These plans are not to
be reproduced, copied, shared or
distributed without the consent of
the applicant of this development
application.

client:	REVISION DESCRIPTION	REV. NO.	DRAWN	REV. DATE	reference:	drawn by:	date drawn:
	DA APPLICATION	0	AC	9-6-26		A.CARBONE	MAY 26
address:					COVER PAGE		
					sheet size:	A2	scale:
LOT 65 (#29) DAVIES CRESCENT KARDINYA					© COPYRIGHT		
					job no:	UD251	sheet no: 00

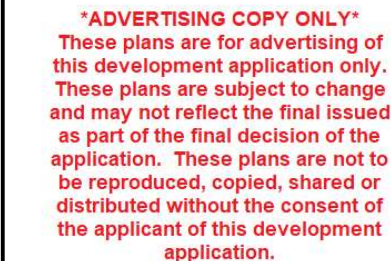

client:	REVISION DESCRIPTION	REV. NO.	DRAWN	REV. DATE	reference:	drawn by:	date drawn:
	DA APPLICATION	0	AC	9-6-26		A. CARBONE	MAY 26
						sheet size:	scale:
						A2	1:200
address:	LOT 65 (#29) DAVIES CRESCENT KARDINYA				EXISTING SITE PLAN		
					© COPYRIGHT		
					job no:		sheet no:
					UD251		01

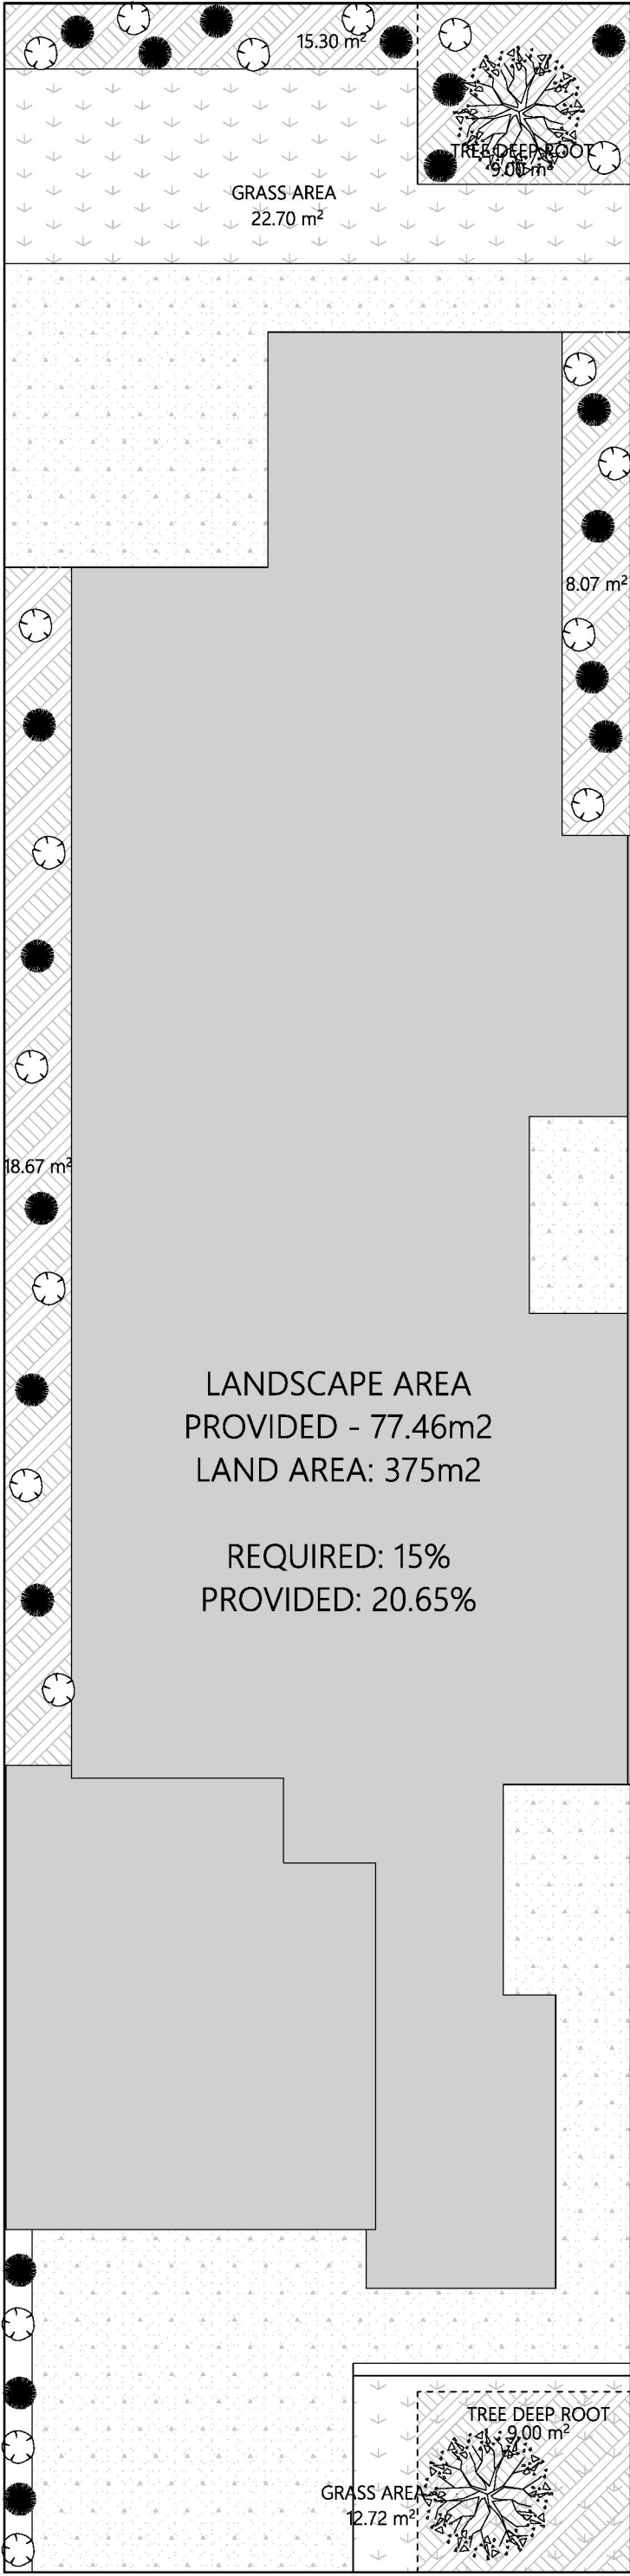


ADVERTISING COPY ONLY
These plans are for advertising of this development application only. These plans are subject to change and may not reflect the final issued as part of the final decision of the application. These plans are not to be reproduced, copied, shared or distributed without the consent of the applicant of this development application.

POT SIZE	QTY	LEGEND
33cm	2	FRAXINUS GRIFFITHII (EVERGREEN ASH) SPREAD =4m
14cm	19	CONOSPERMUM TRIPLINUM (SMOKE BUSH) SPREAD =1m
14cm	19	HAKEA LISSOCARPHA (HONEY BUSH) SPREAD =1m
		RETICULATED GARDEN BED
		RETICULATED GRASS AREA

client:	REVISION DESCRIPTION	REV. NO.	DRAWN	REV. DATE	reference:	drawn by:	date drawn:
	DA APPLICATION	0	AC	9-6-26		A.CARBONE	MAY 26
						sheet size:	scale:
address:					LANDSCAPE PLAN	A2	1:100
LOT 65 (#29) DAVIES CRESCENT KARDINYA					© COPYRIGHT		
					job no:	sheet no:	
					UD251	03	




ADVERTISING COPY ONLY
These plans are for advertising of this development application only. These plans are subject to change and may not reflect the final issued as part of the final decision of the application. These plans are not to be reproduced, copied, shared or distributed without the consent of the applicant of this development application.

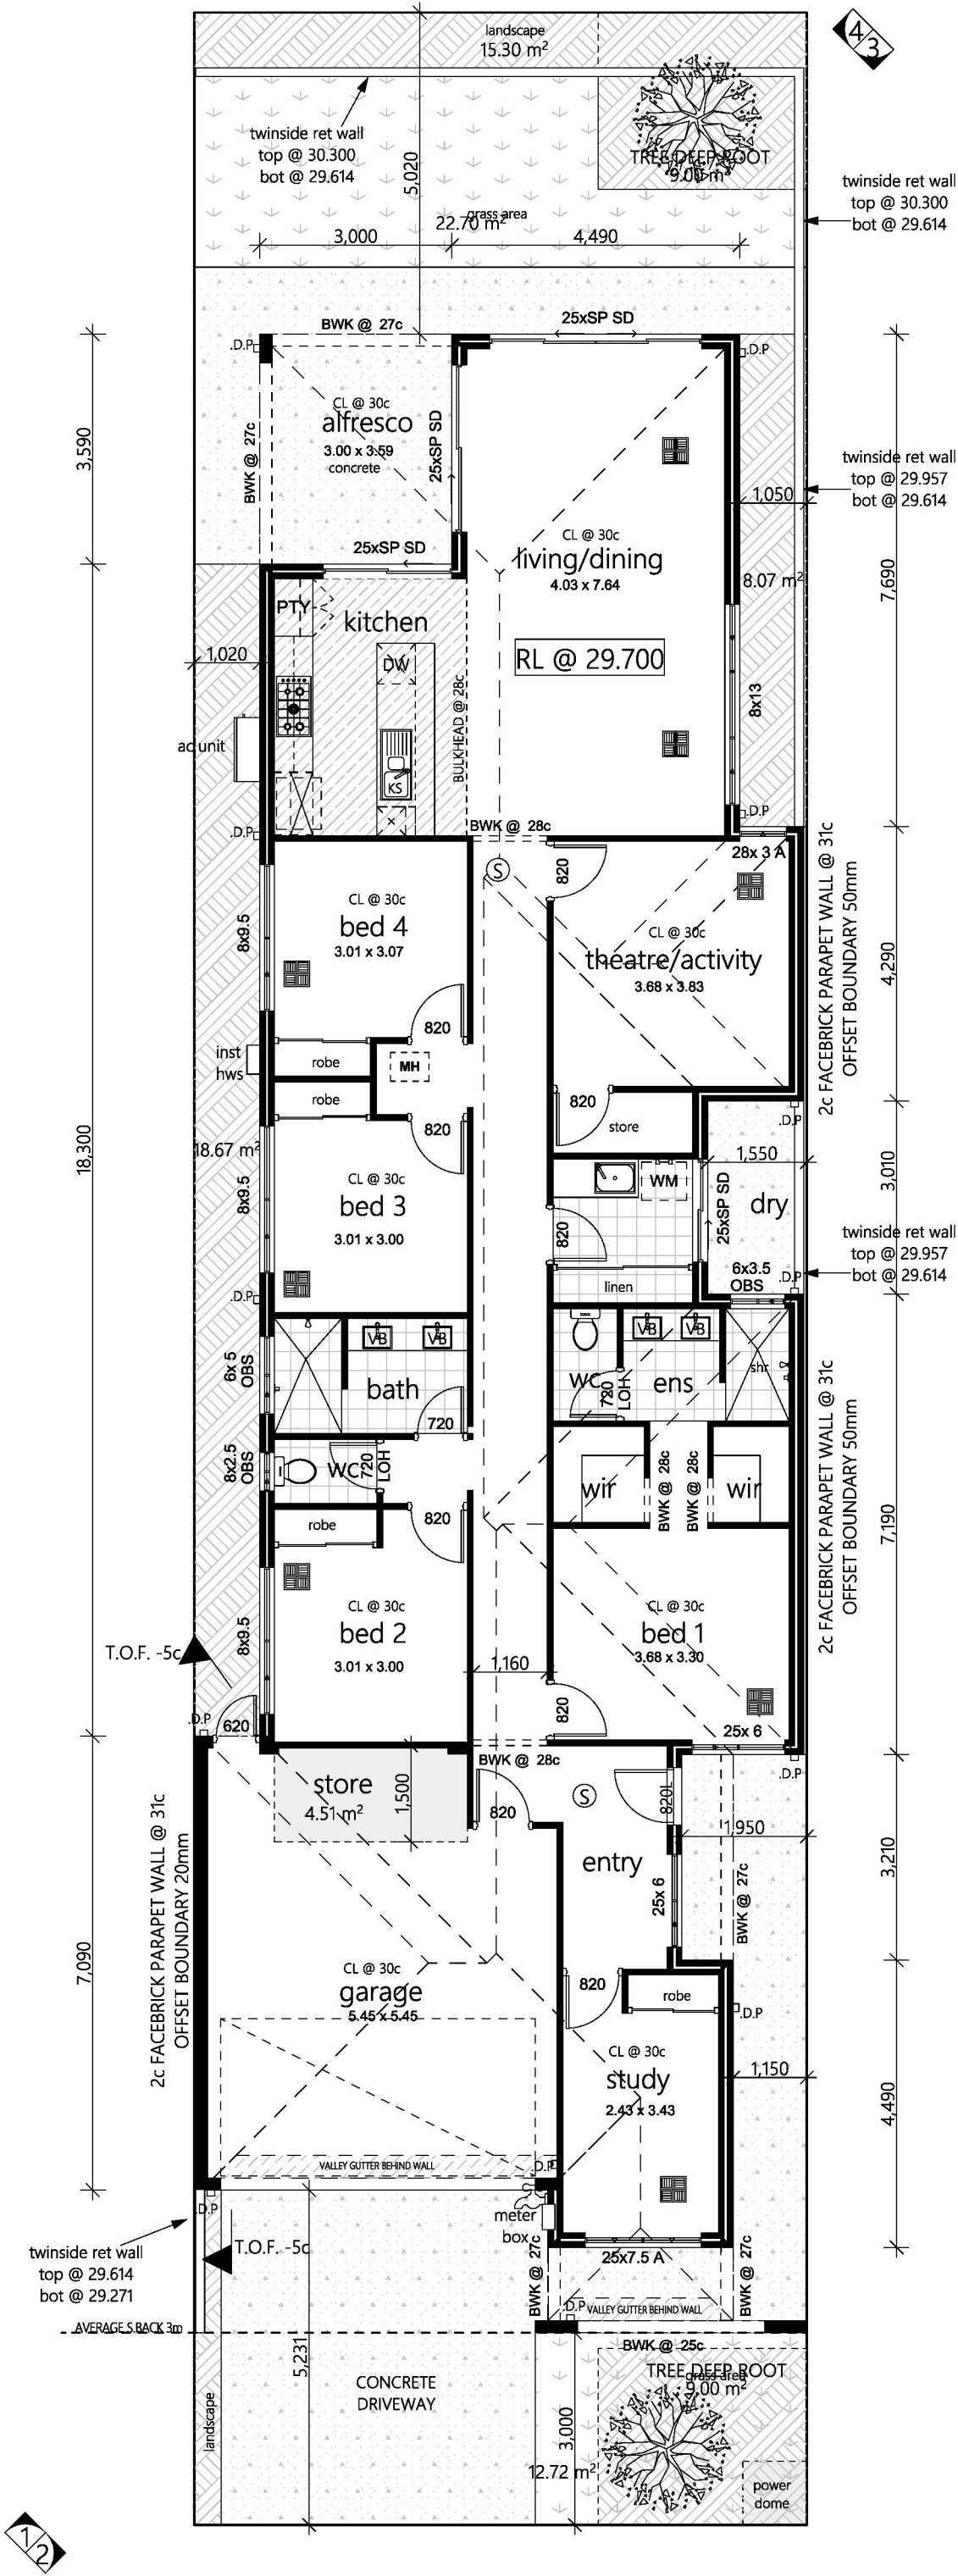


FLOOR PLAN
SCALE 1:100

DWELLING AREAS 1	
PROPOSED FLOOR AREAS	
GROUND FLOOR:	185.5m ²
GARAGE/STORE:	37.5m ²
ALFRESCO:	11m ²
PORCH:	2.5m ²
TOTAL COMBINED AREAS:	236.5m ²

client:	REVISION DESCRIPTION	REV. NO.	DRAWN	REV. DATE	reference:	drawn by:	date drawn:	
	DA APPLICATION	0	AC	9-6-26		A.CARBONE	MAY 26	
address:					FLOOR PLAN	sheet size:	scale:	
						A2	1:100	
	LOT 65 (#29) DAVIES CRESCENT KARDINYA							
© COPYRIGHT								
							job no:	UD251

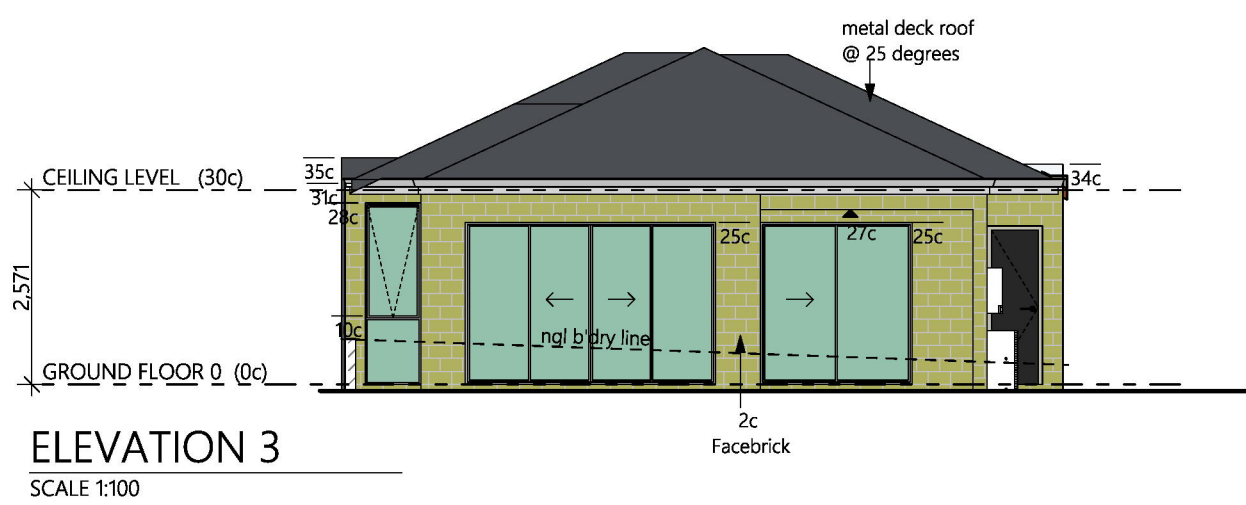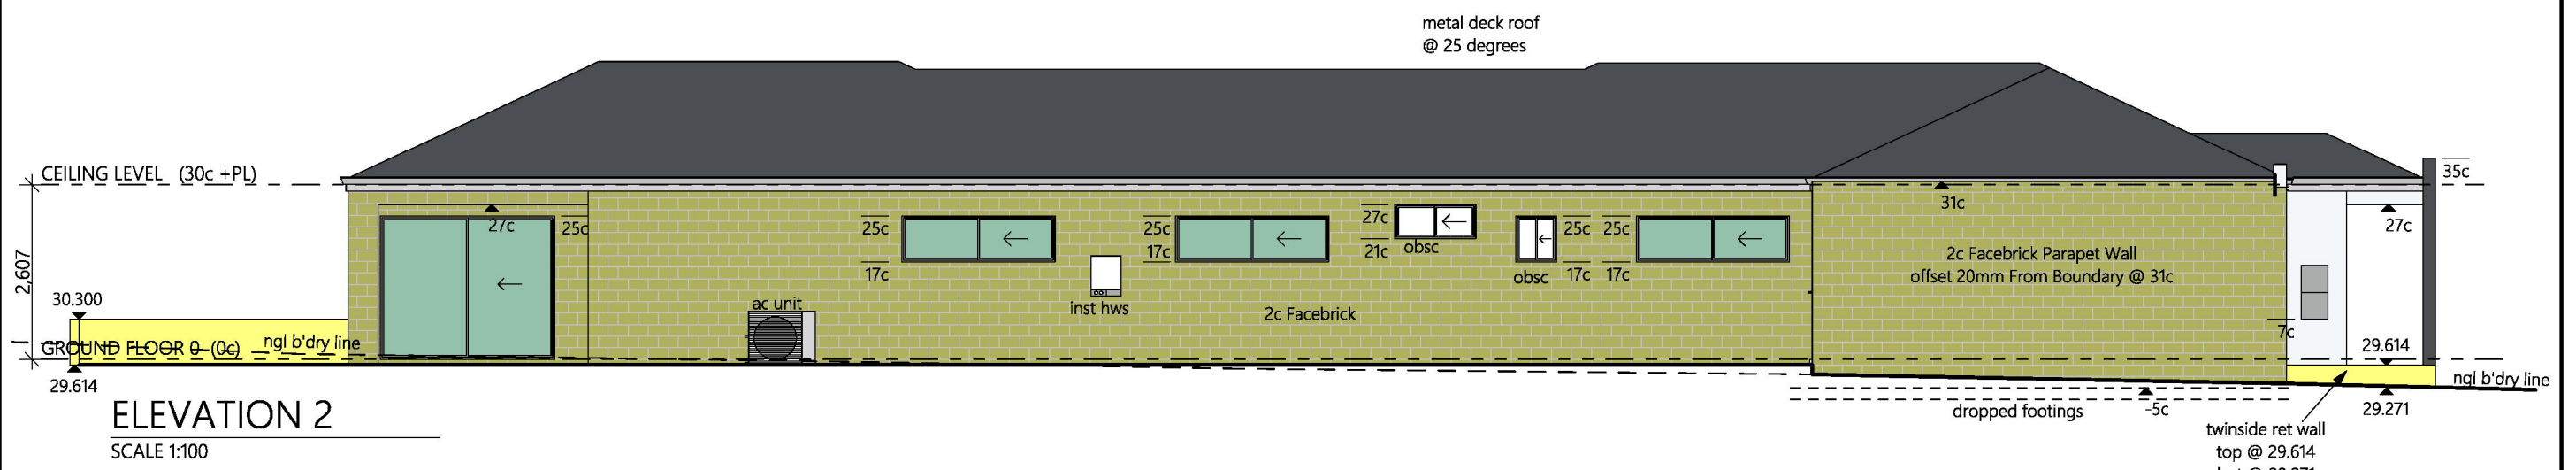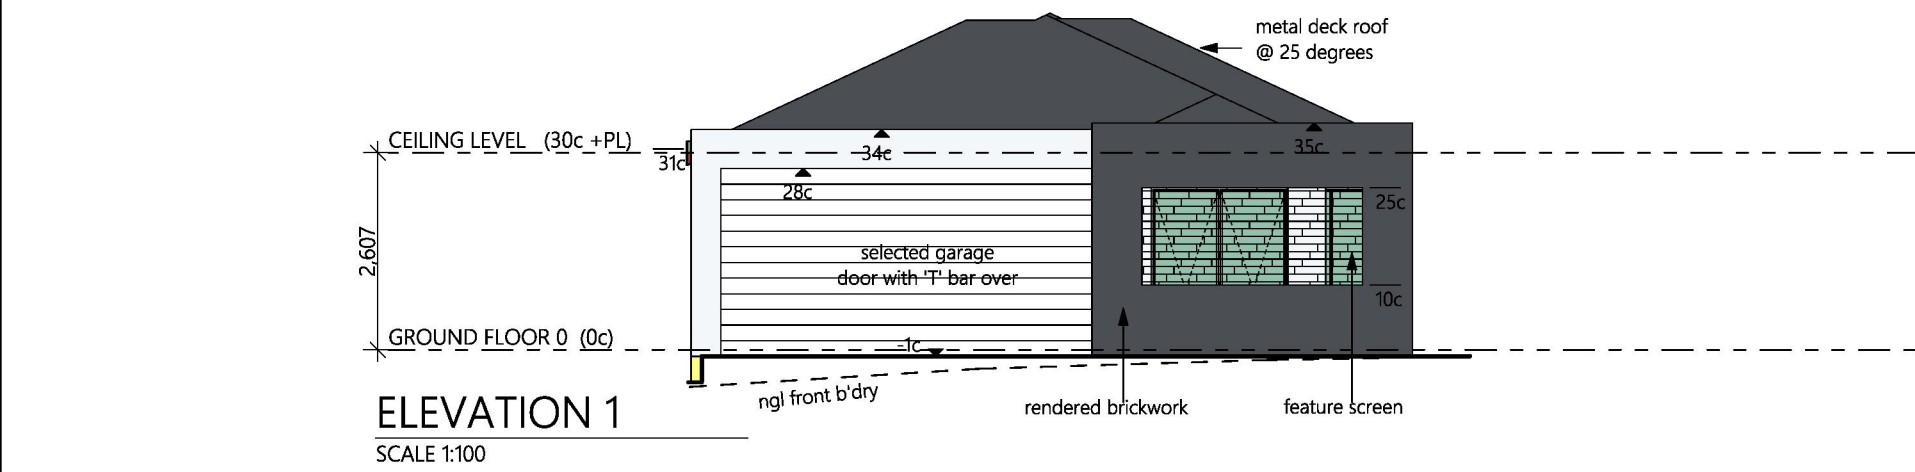

ADVERTISING COPY ONLY
These plans are for advertising of this development application only. These plans are subject to change and may not reflect the final issued as part of the final decision of the application. These plans are not to be reproduced, copied, shared or distributed without the consent of the applicant of this development application.

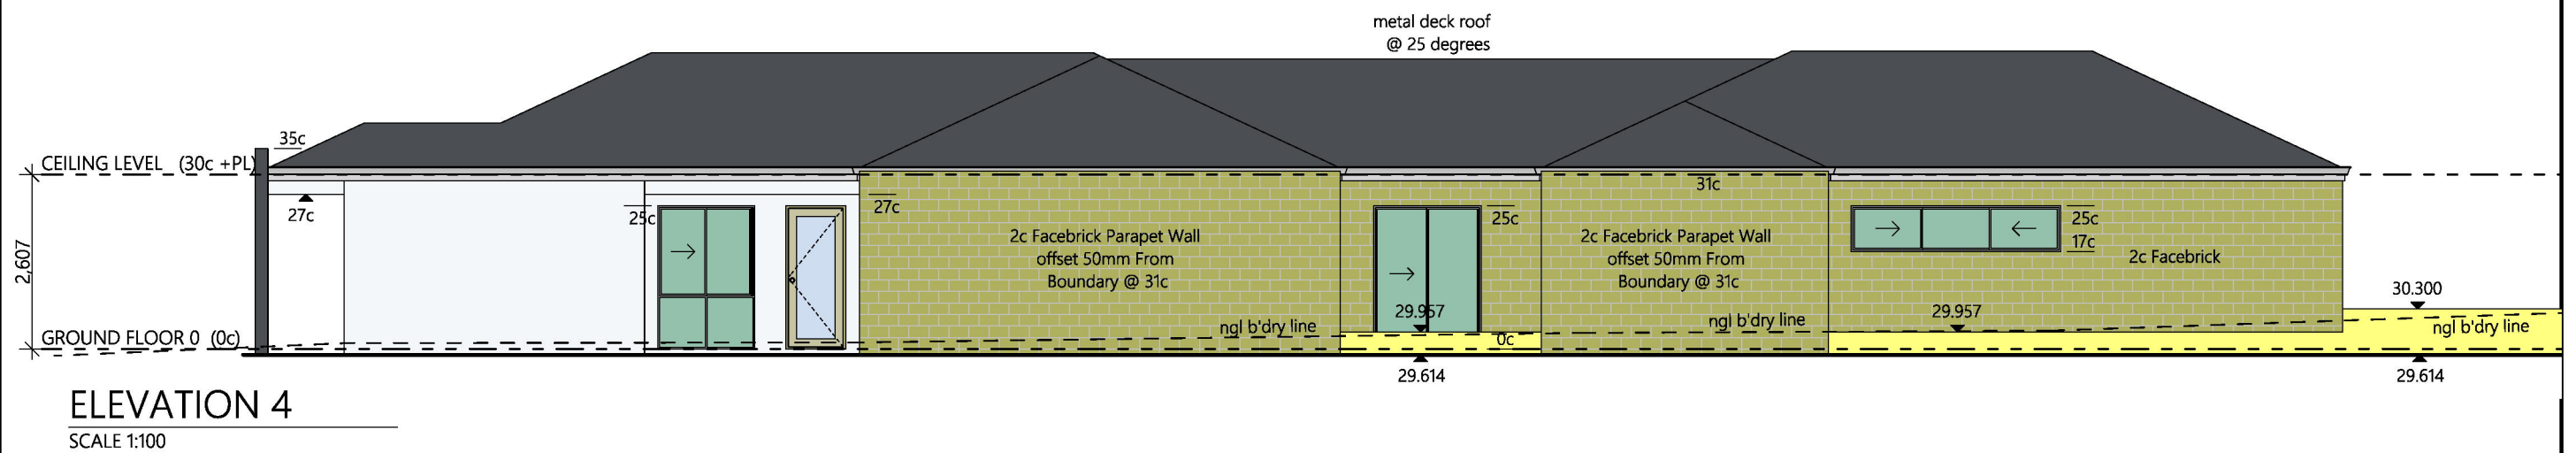

client:	REVISION DESCRIPTION	REV. NO.	DRAWN	REV. DATE	reference:	drawn by:	date drawn:
	DA APPLICATION	0	AC	9-6-26		A.CARBONE	MAY 26
address:					ELEVATIONS	sheet size:	scale:
						A2	1:100
LOT 65 (#29) DAVIES CRESCENT KARDINYA					© COPYRIGHT		
					job no: UD251 sheet no: 05		