


NOTE

* WINDOW ABOVE DOOR HEAD
 UAT AND AMBULANT WC CLEAR DIMENSIONS TO BE IN ACCORDANCE WITH AS 1428.1 2009 PART 1 DESIGN FOR ACCESS AND MOBILITY

CONTRACTOR TO FABRICATE STEEL STUD FRAMING IN ACCORDANCE WITH MANUFACTURERS REQUIREMENTS AND FOR INSTALLATION OF INTERNAL AND EXTERNAL WALL MATERIALS AND TRIM OUT FOR INSTALLATION OF ALL FIXTURES AND FITTINGS.

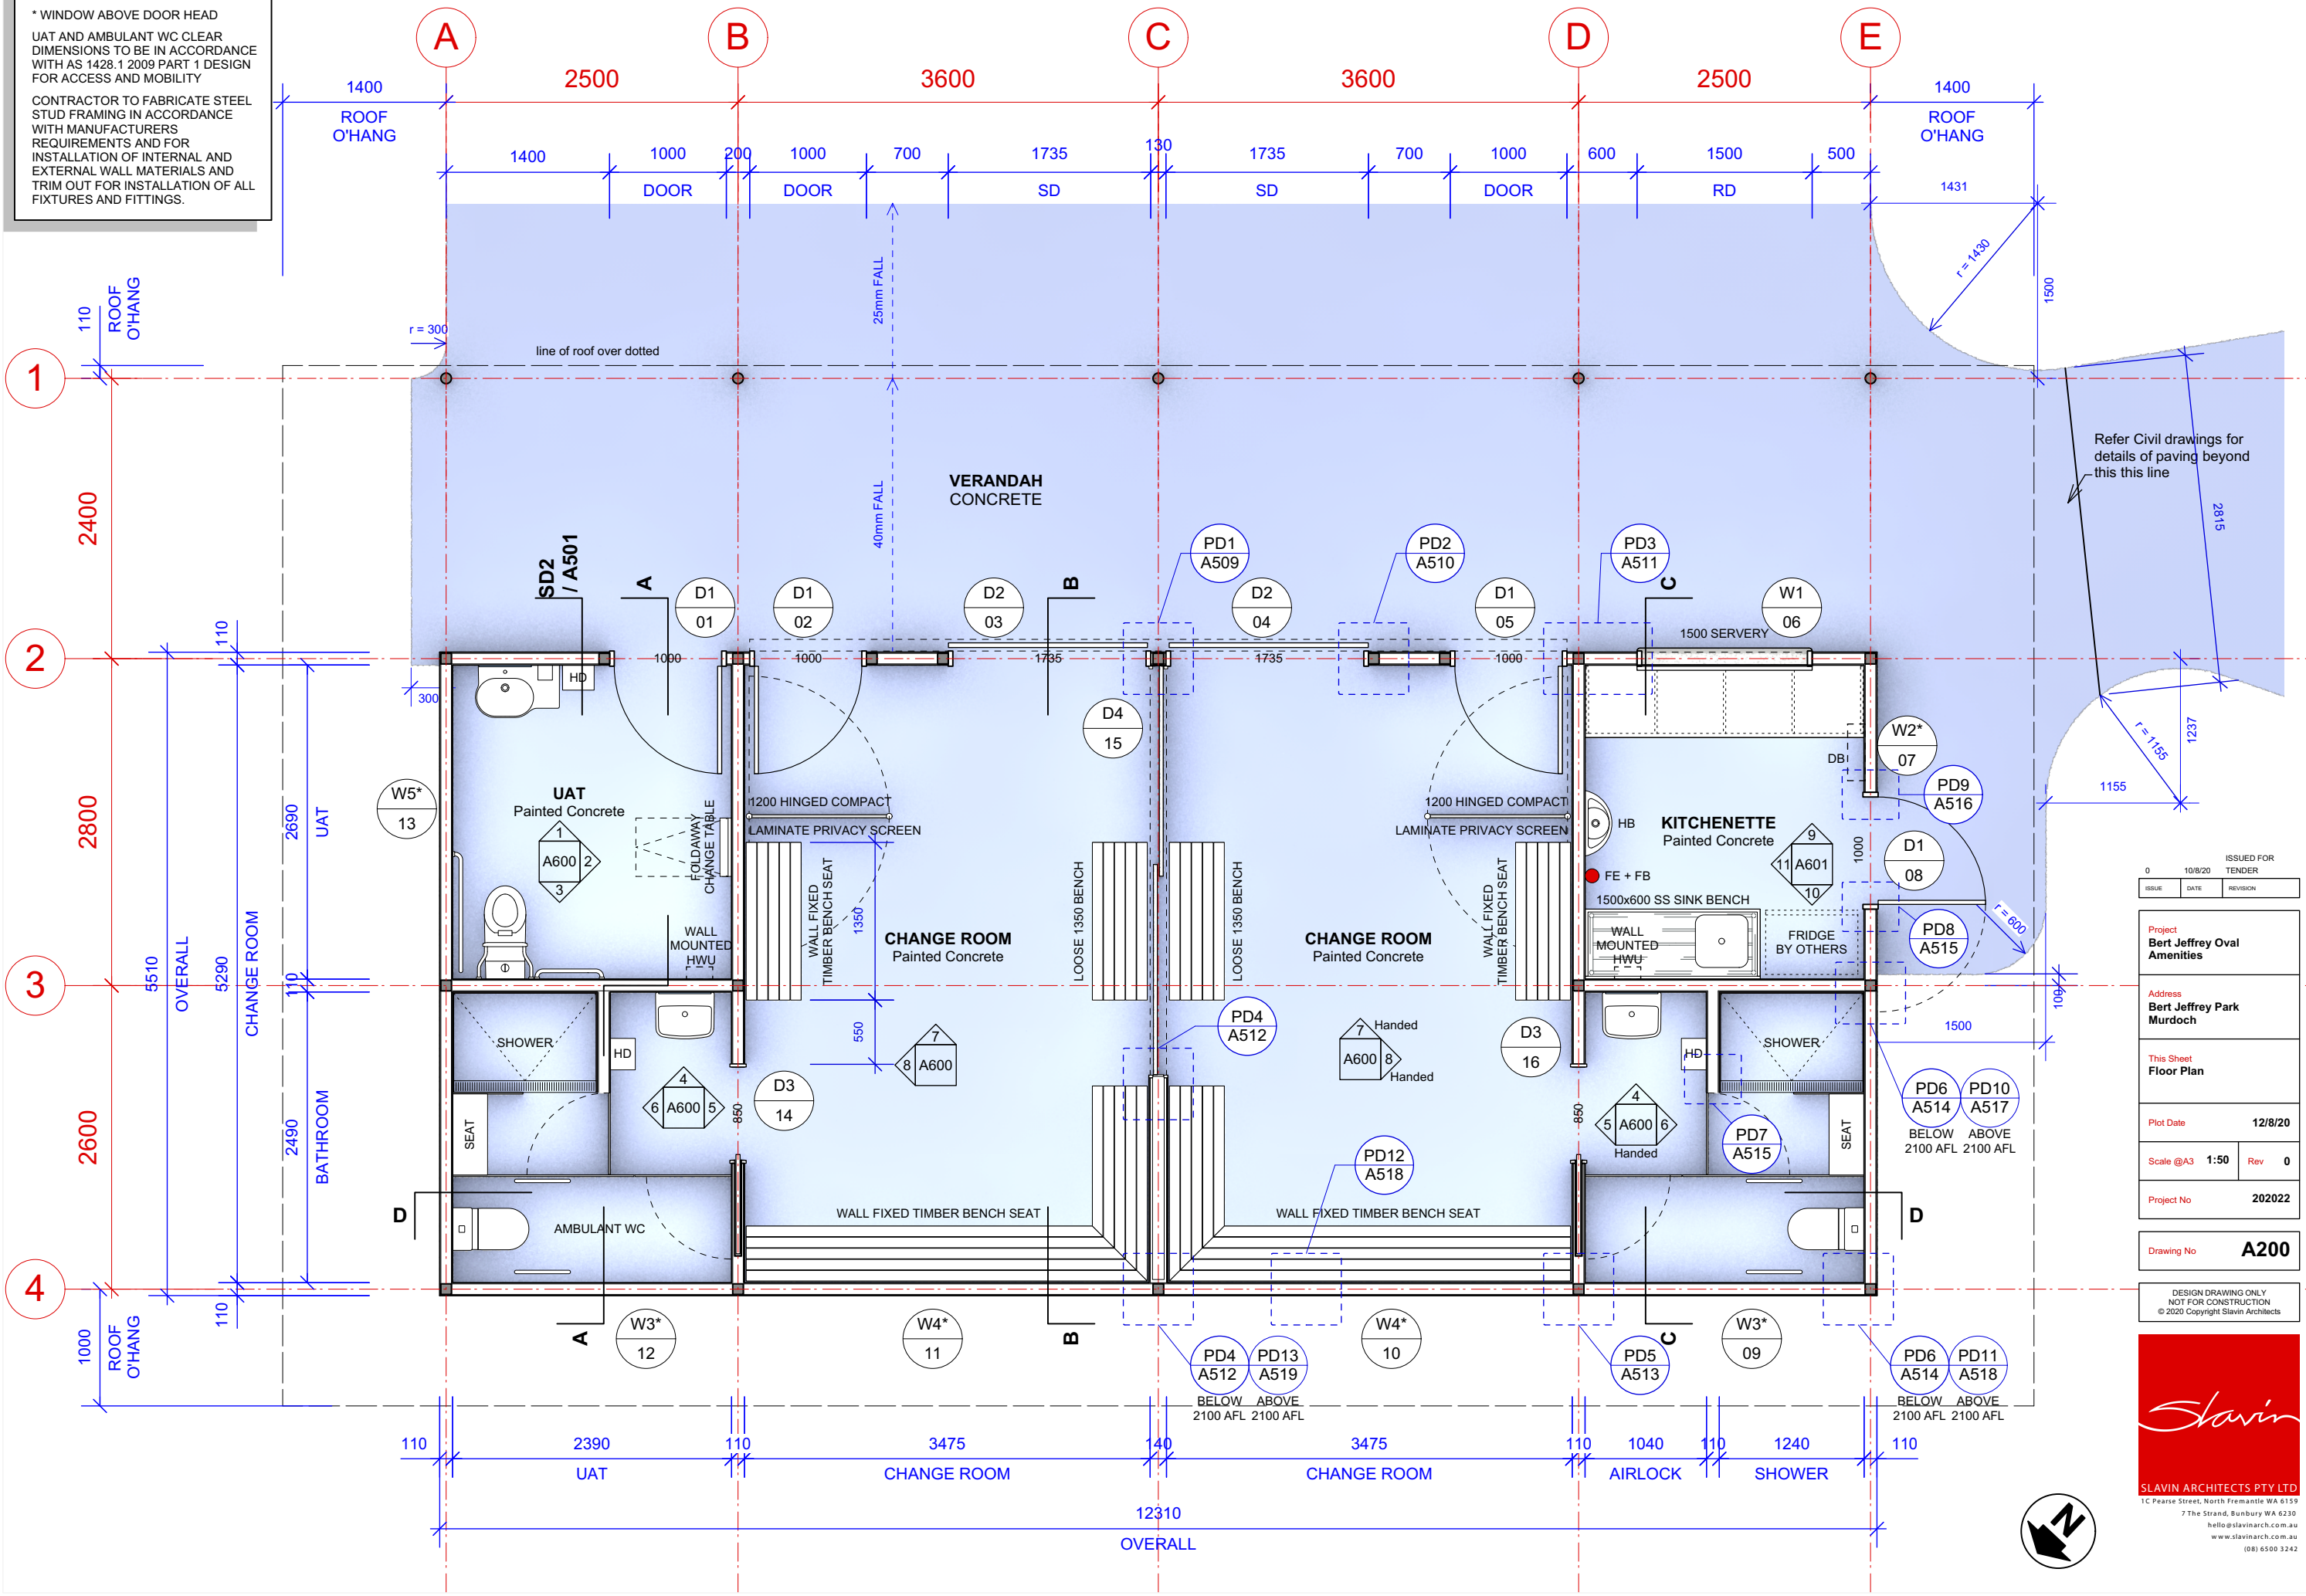

Refer Civil drawings for details of paving beyond this line

ISSUE	DATE	REVISION
0	10/9/20	TENDER

Project
Bert Jeffrey Oval Amenities

Address
Bert Jeffrey Park Murdoch

This Sheet
Floor Plan

Plot Date
12/8/20

Scale @A3
1:50 Rev **0**

Project No
202022

Drawing No
A200

DESIGN DRAWING ONLY
 NOT FOR CONSTRUCTION
 © 2020 Copyright Slavin Architects

Slavin

SLAVIN ARCHITECTS PTY LTD
 1C Pearce Street, North Fremantle WA 6159
 7 The Strand, Bunbury WA 6230
 hello@slavinarch.com.au
 www.slavinarch.com.au
 (08) 6500 3242