





THIRD FLOOR PLAN  
Scale 1: 200

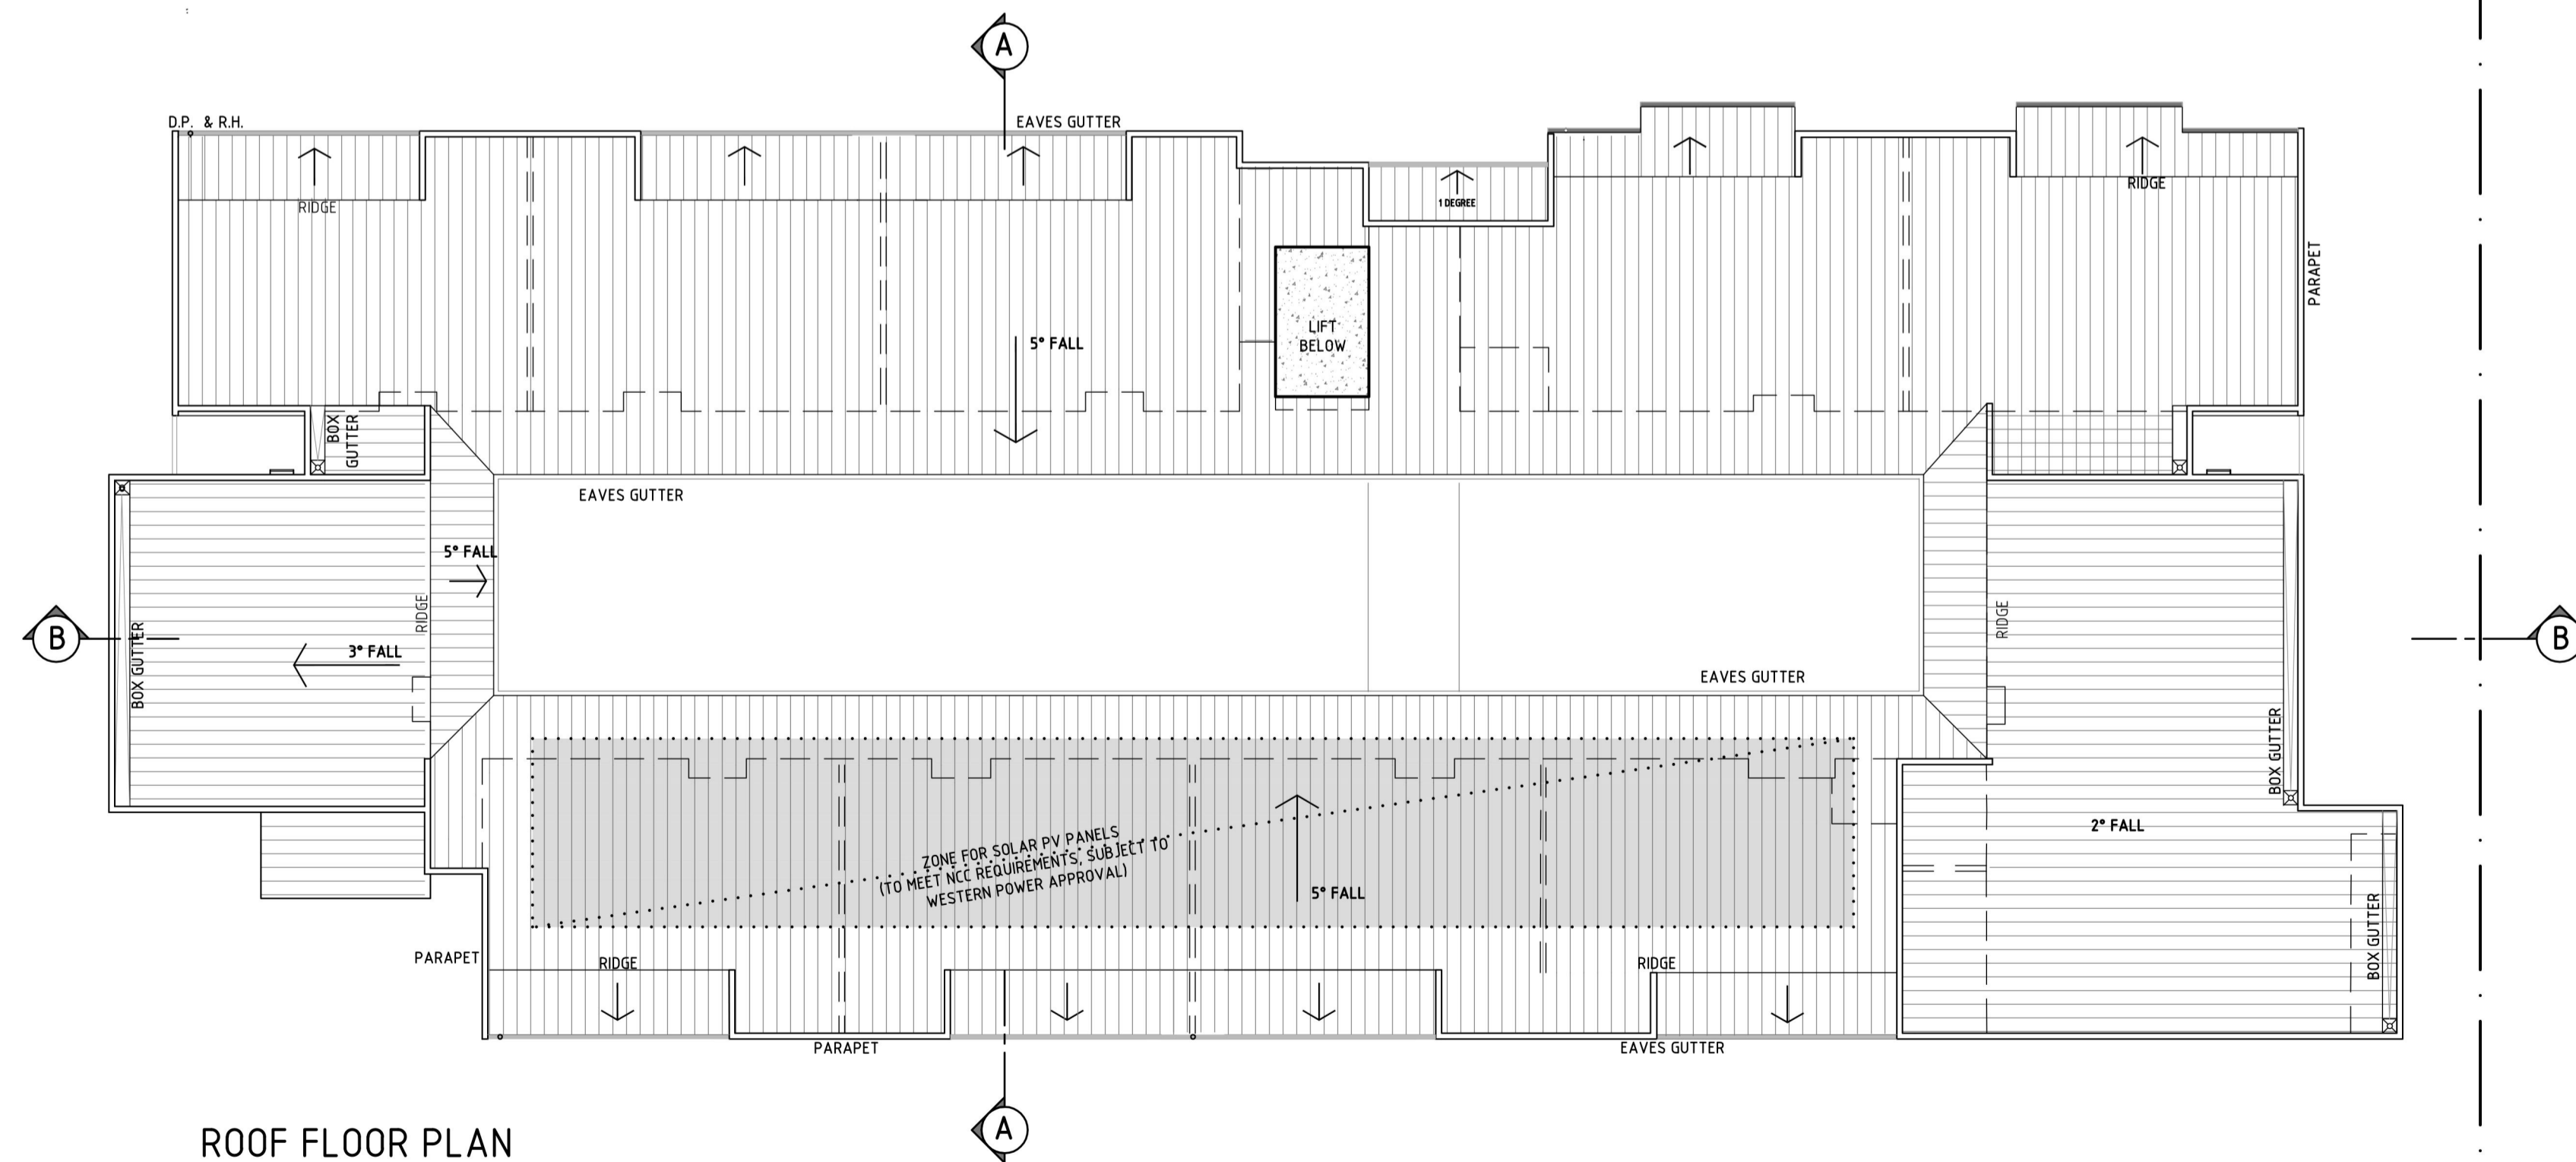

ROOF FLOOR PLAN  
Scale 1: 200

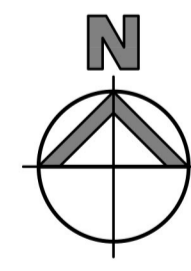

A	18.02.26	ISSUE FOR DA	GH
No.	Date	Revision	DRW

RETIREMENT VILLAGE  
ALCHERA APARTMENTS  
40-44 WORLEY STREET, WILAGEE

THIRD FLOOR & ROOF PLAN

DRAWN BY: GB, GH, DK CHECKED BY: GB  
SCALE: 1:200 ON A1 PROJECT No.: 301

GARY BATT ASSOCIATES ARCHITECTS

Level 2, 456 Fitzgerald St. North Perth, WA 6006  
PH. (08) 9389 7731

REV: A DWG: A2.2