


REVISION SCHEDULE		
NO.	DESCRIPTION	DATE



3

3D View 3

ADVERTISING COPY ONLY
 These plans are for advertising of this development application only. These plans are subject to change and may not reflect the final issued as part of the final decision of the application. These plans are not to be reproduced, copied, shared or distributed without the consent of the applicant of this development application.

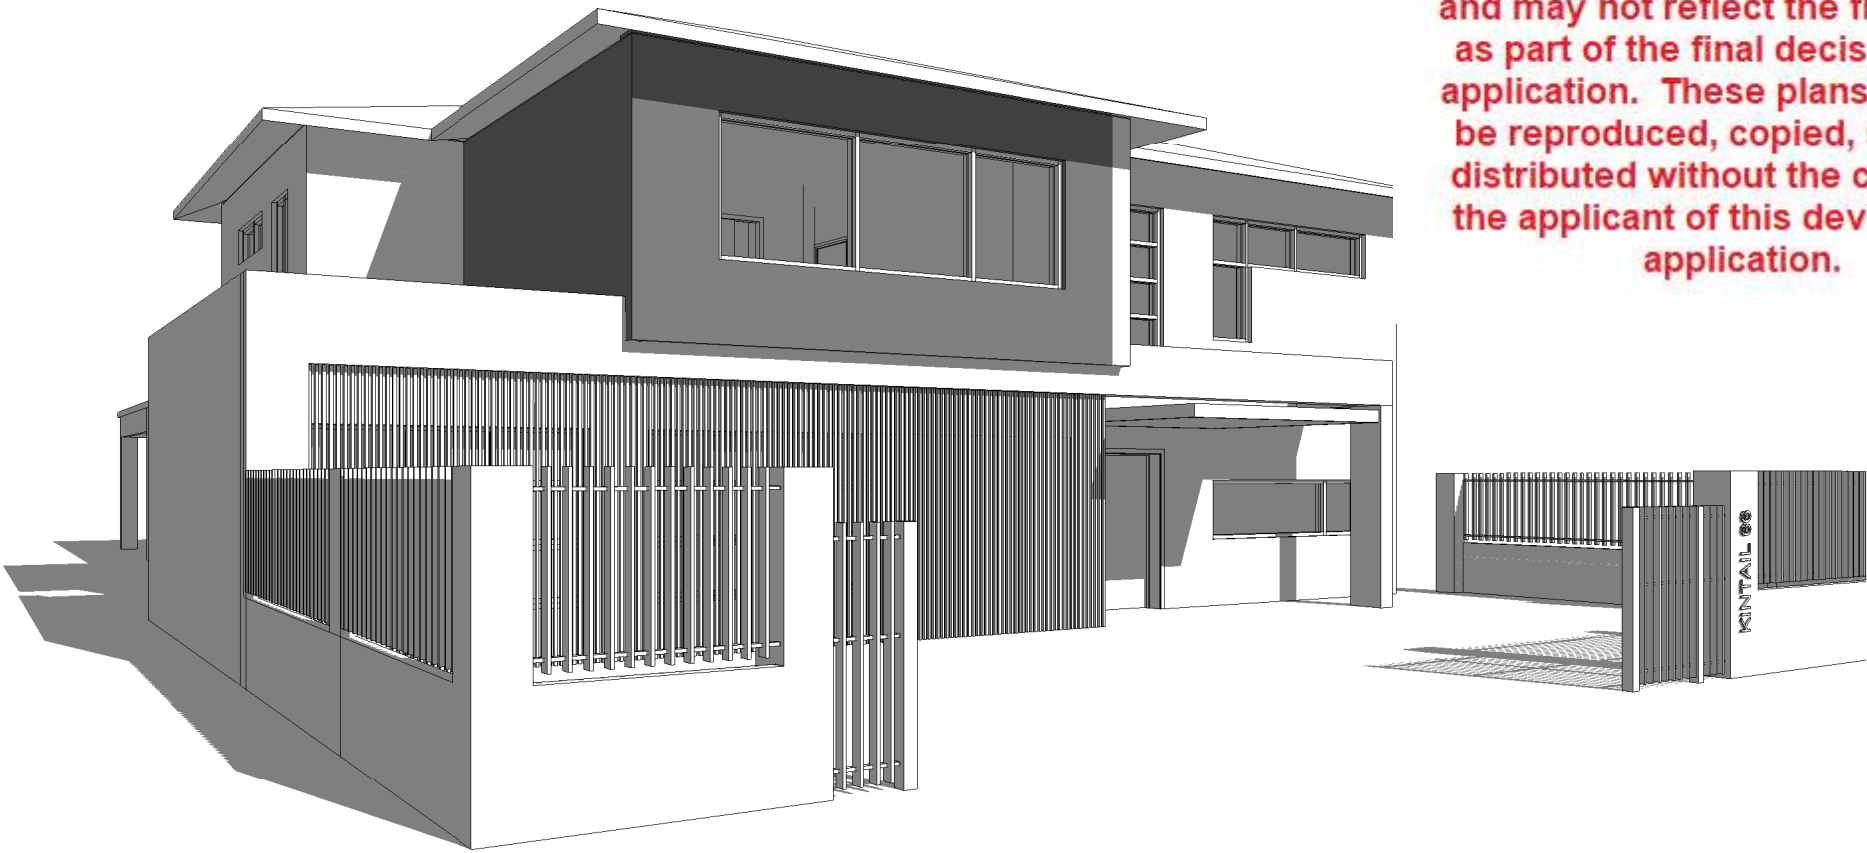

1

3D View 1



2

3D View 2

Anderson Toh
 Architect

PROJECT
 66b Kintail Road,
 Applecross


SHEET
 Perspectives

DRAWN AT	DATE 24/06/2026 9:01:44 PM
CHECKED Checker	SCALE
CAD Enter address here	
PROJECT No. Project Number	DRAWING No. A105
REVISION	

© Copyright.
 Use figured dimensions in preference to scaled.
 All dimensions to be verified and checked on the job.

REVISION SCHEDULE		
NO.	DESCRIPTION	DATE

ADVERTISING COPY ONLY
These plans are for advertising of this development application only. These plans are subject to change and may not reflect the final issued as part of the final decision of the application. These plans are not to be reproduced, copied, shared or distributed without the consent of the applicant of this development application.

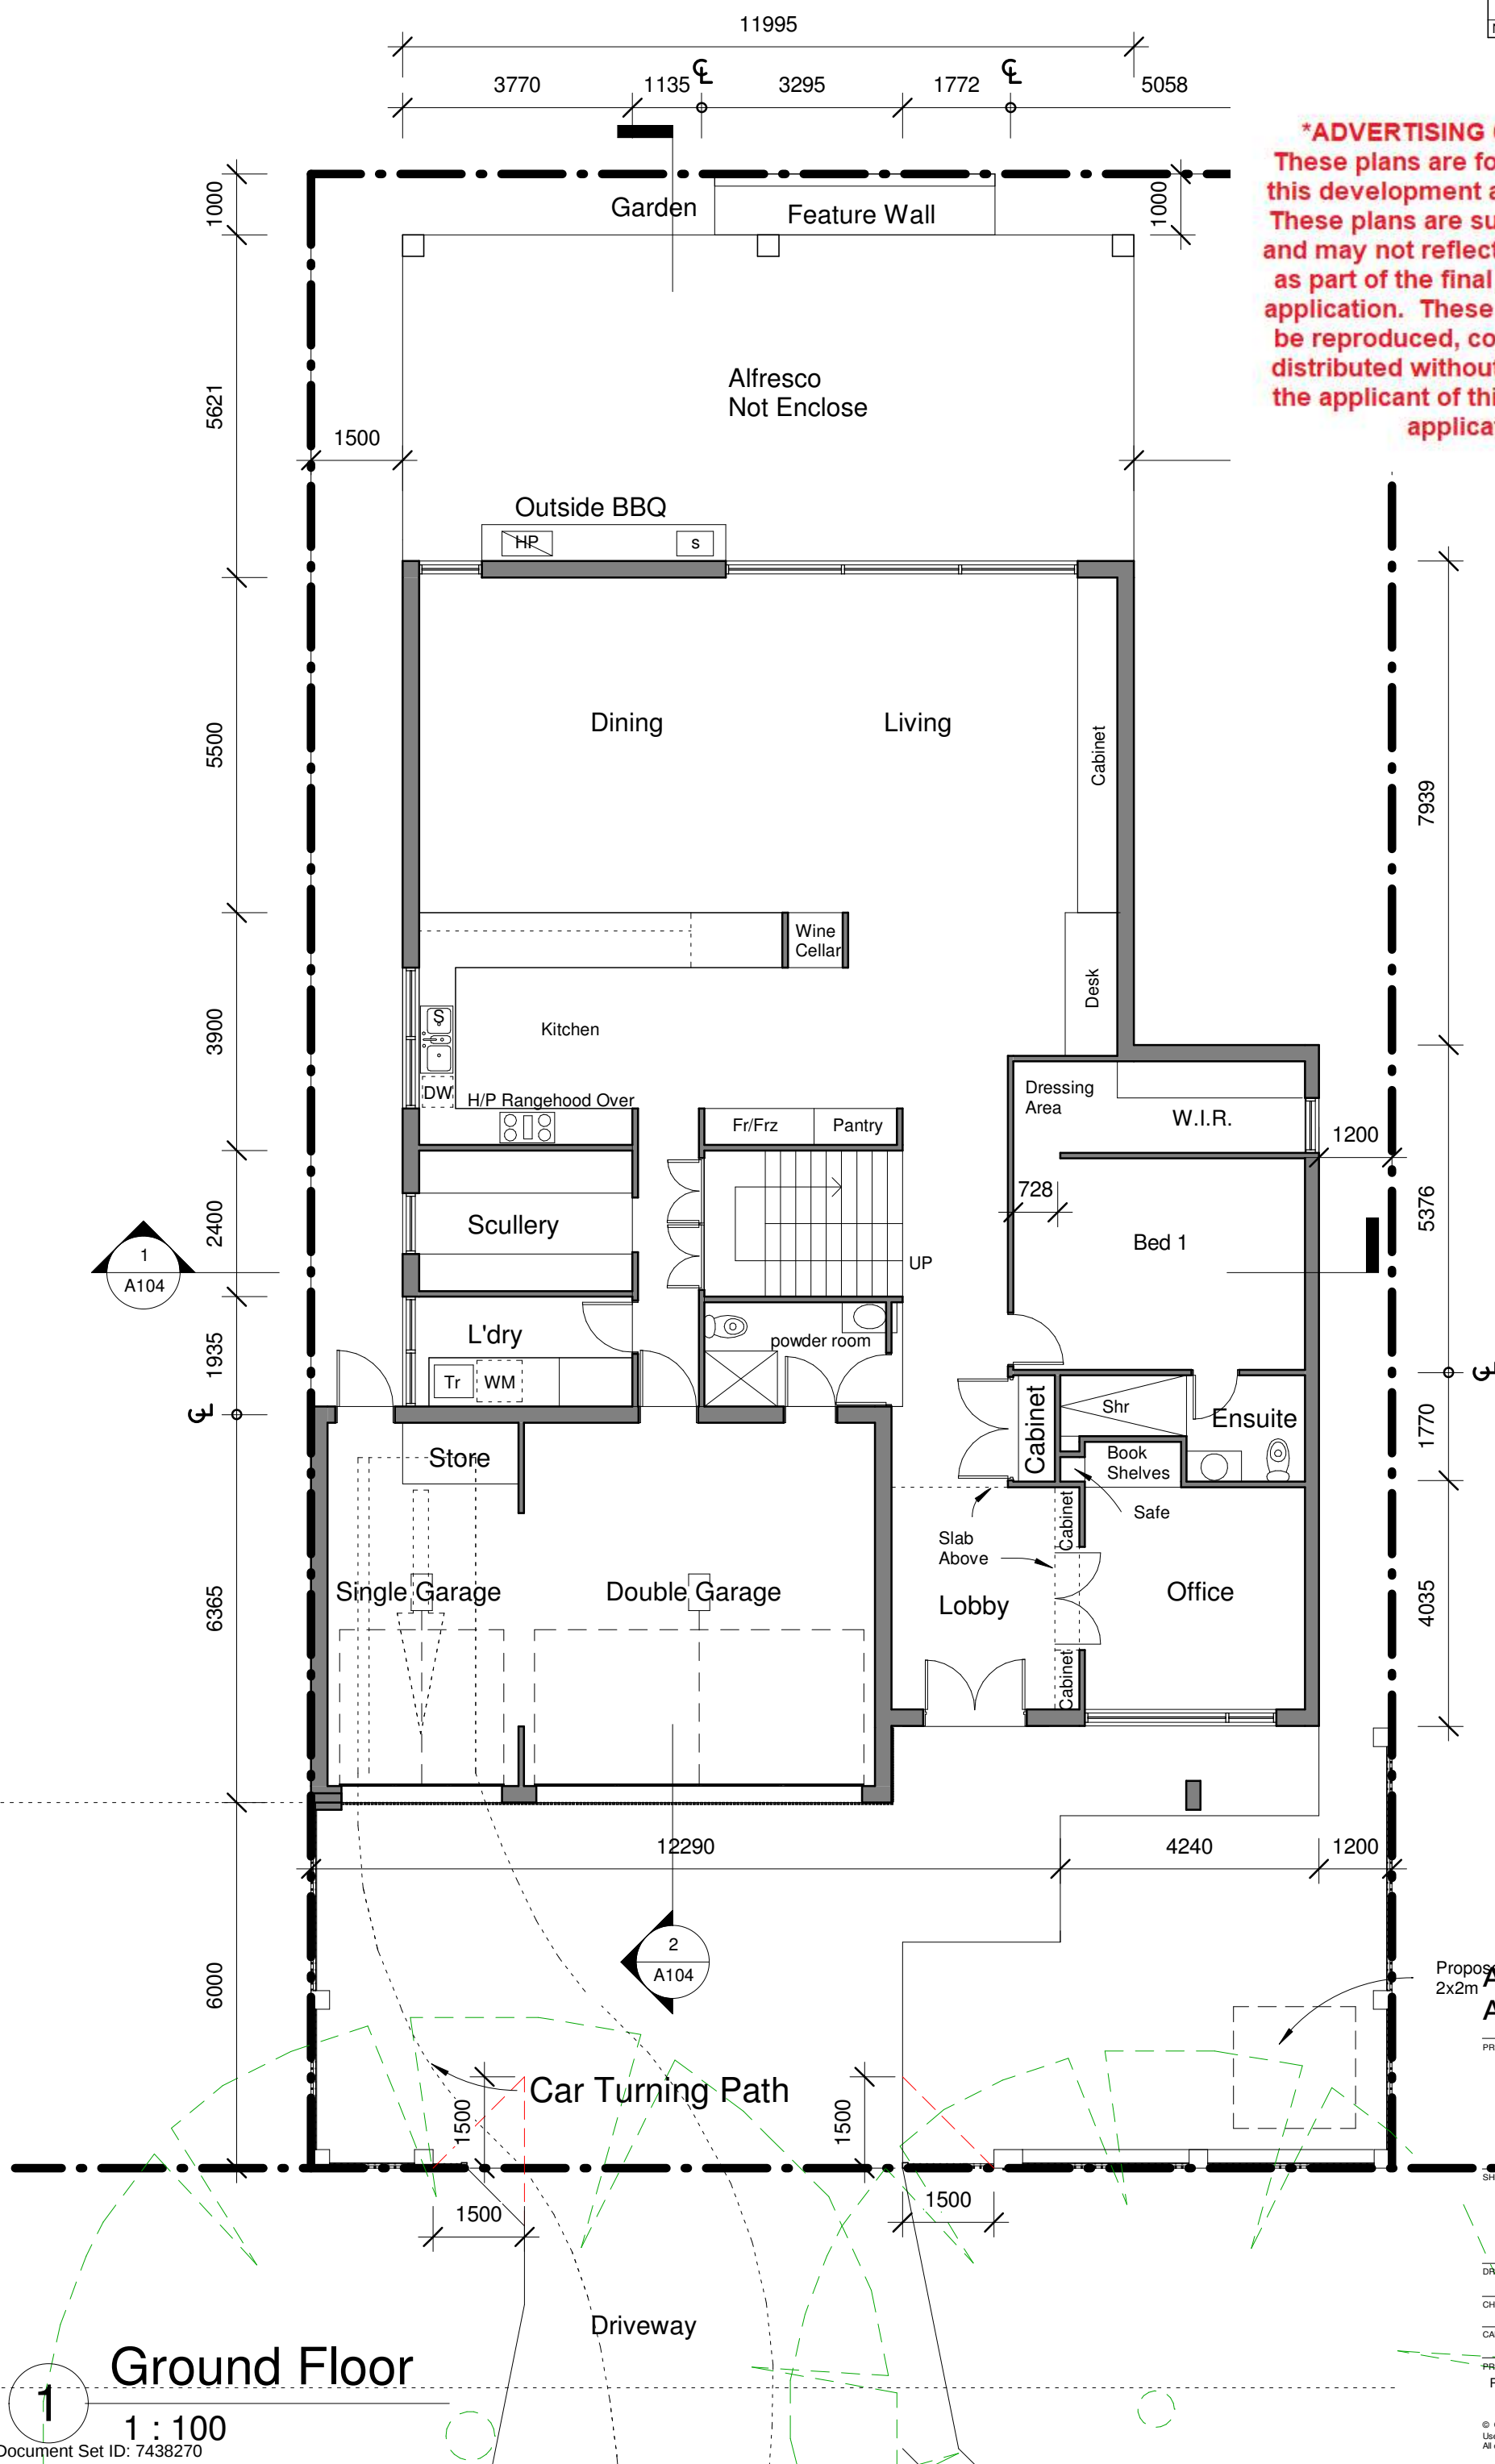

Anderson Toh
Architect

66b Kintail Road,
Applecross

Ground Floor Plan

DRAWN Author		DATE 24/06/2026 9:01:00 PM
CHECKED Checker		SCALE 1 : 100
CAD Enter address here		
PROJECT No. Project Number	DRAWING No. A101	REVISION

© Copyright.
Use figured dimensions in preference to scaled.
All dimensions to be verified and checked on the job.

