

No change to
natural ground
level

47380

ADVERTISING COPY ONLY
These plans are for advertising of
this development application only.
These plans are subject to change
and may not reflect the final issued
as part of the final decision of the
application. These plans are not to
be reproduced, copied, shared or
distributed without the consent of
the applicant of this development
application.

Stoneham Road

20267

All storm water
to be contained on
site
600 x 600 soakwell
to be installed by
owner

DRIVEWAY




3100

Proposed Carport

EXISTING

POOL

Frame and post in
Storm
Roof in surfmist
DP & Gutter in
monument

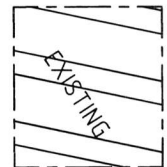

EXISTING

20195

47051

10065

05600

100x50
to allow
SPAN

N



Advanced Patios
39 Gillam Drive
Kelmscott WA 6111

p: (08) 9495 4513
w: advancedpatios.com.au

CLIENT:
Ross Springer

PROJECT:
Flat carport


PROJECT No:
3457

DRAWING TITLE:
37 Stoneham Rd
Attadale
WA 6156
0419 969 833

SCALE: 1:100
DRAWN: J B Collins
DATE: 15/05/2026
APPROVED: J B Collins


DRAWING No:
Drawing1
SHEET A4

REV
A
SIZE
A4

 


all dimensions in mm unless otherwise
stated

North East Elevation

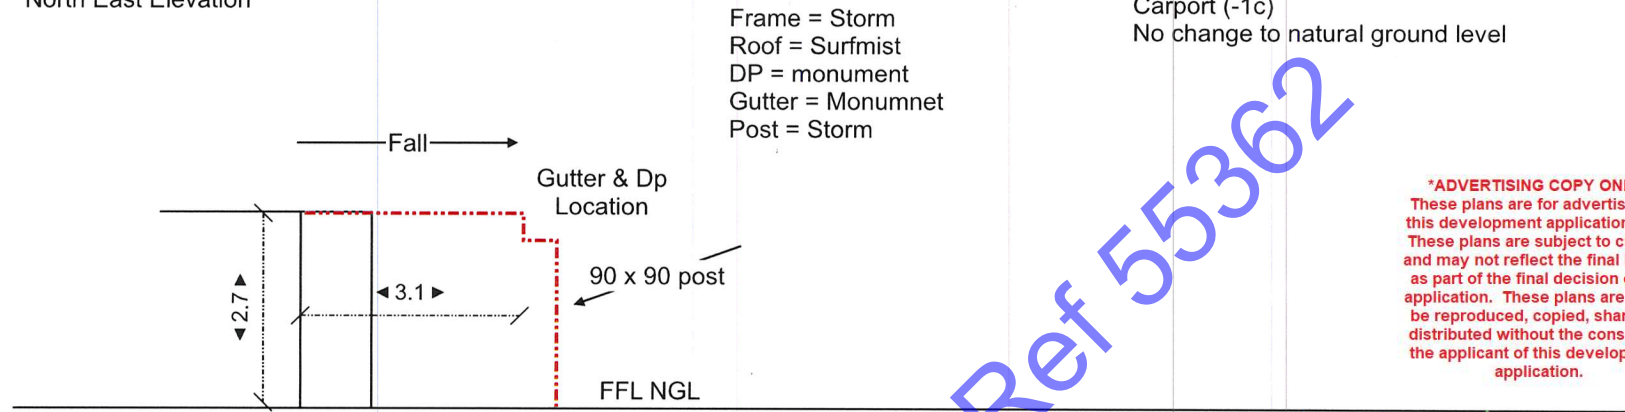

North west elevation

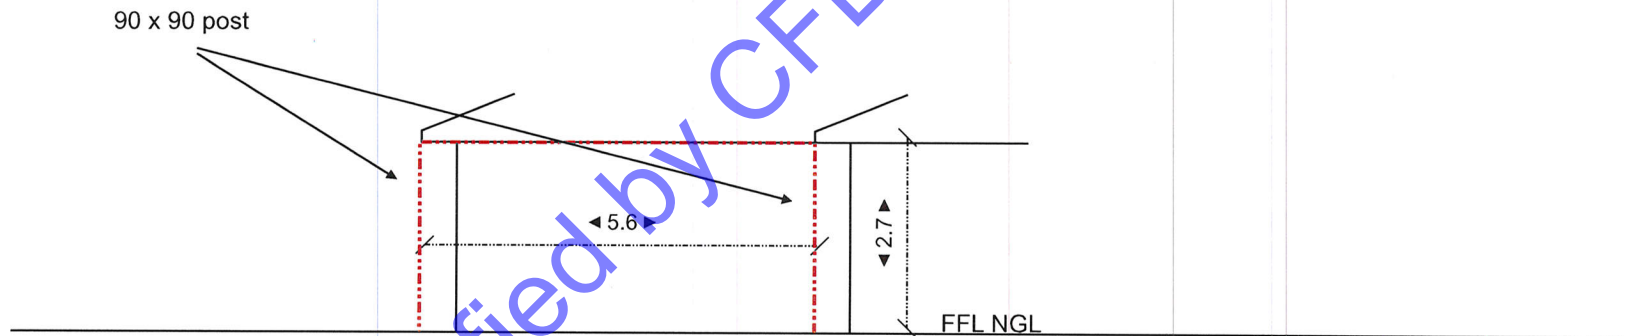

Site:	37 Stoneham Road Attadale WA 6156	Drawing:	Springer	Project:	00003457	Drawn:	J Collins	Notes:	Advanced Patios 39 Gillam Frive Kelmescott WA 6111 0894954513
Title:	North east & North west elevation	Scale:	1:100	Date:	19/05/2026	Rev:	A		

Certified by CFBA, Ref 55362