


**Owner**  
MATT & ALEX TOMASINI  
10 BIRDWOOD CIRCUS W  
BICTON WA 6157

**Applicant**  
MATT & ALEX TOMASINI  
10 BIRDWOOD CIRCUS W  
BICTON WA 6157

**Project Status**  
**BUILDING LICENCE**

**Notes**

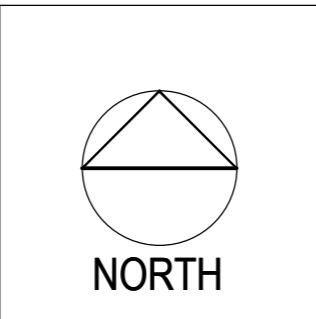



No.	DATE	REVISION
0	NOV 2020	FOR COORDINATION
1	MAR 2021	FOR COORDINATION
2	APR 2021	FOR SUBMISSION
3	APR 2021	FOR COORDINATION
4	JUN 2021	FOR DA APPROVAL
5	OCT 2021	FOR DA APPROVAL

**Project**  
TOMASINI  
RESIDENCE  
10 BIRDWOOD CIRCUS W  
BICTON

**GROUND FLOOR  
PLAN**


Sheet Rev.  
**A1.01 5**  
Job No. 001  
Scale 1:100 @ A2

© Copyright reserved. This drawing is and at all times remains the exclusive property of THE OWNER and cannot be used without the owner's consent. All measurements must be checked by the contractor on site before commencement of works. This drawing is not to be used for construction purposes unless countersigned.

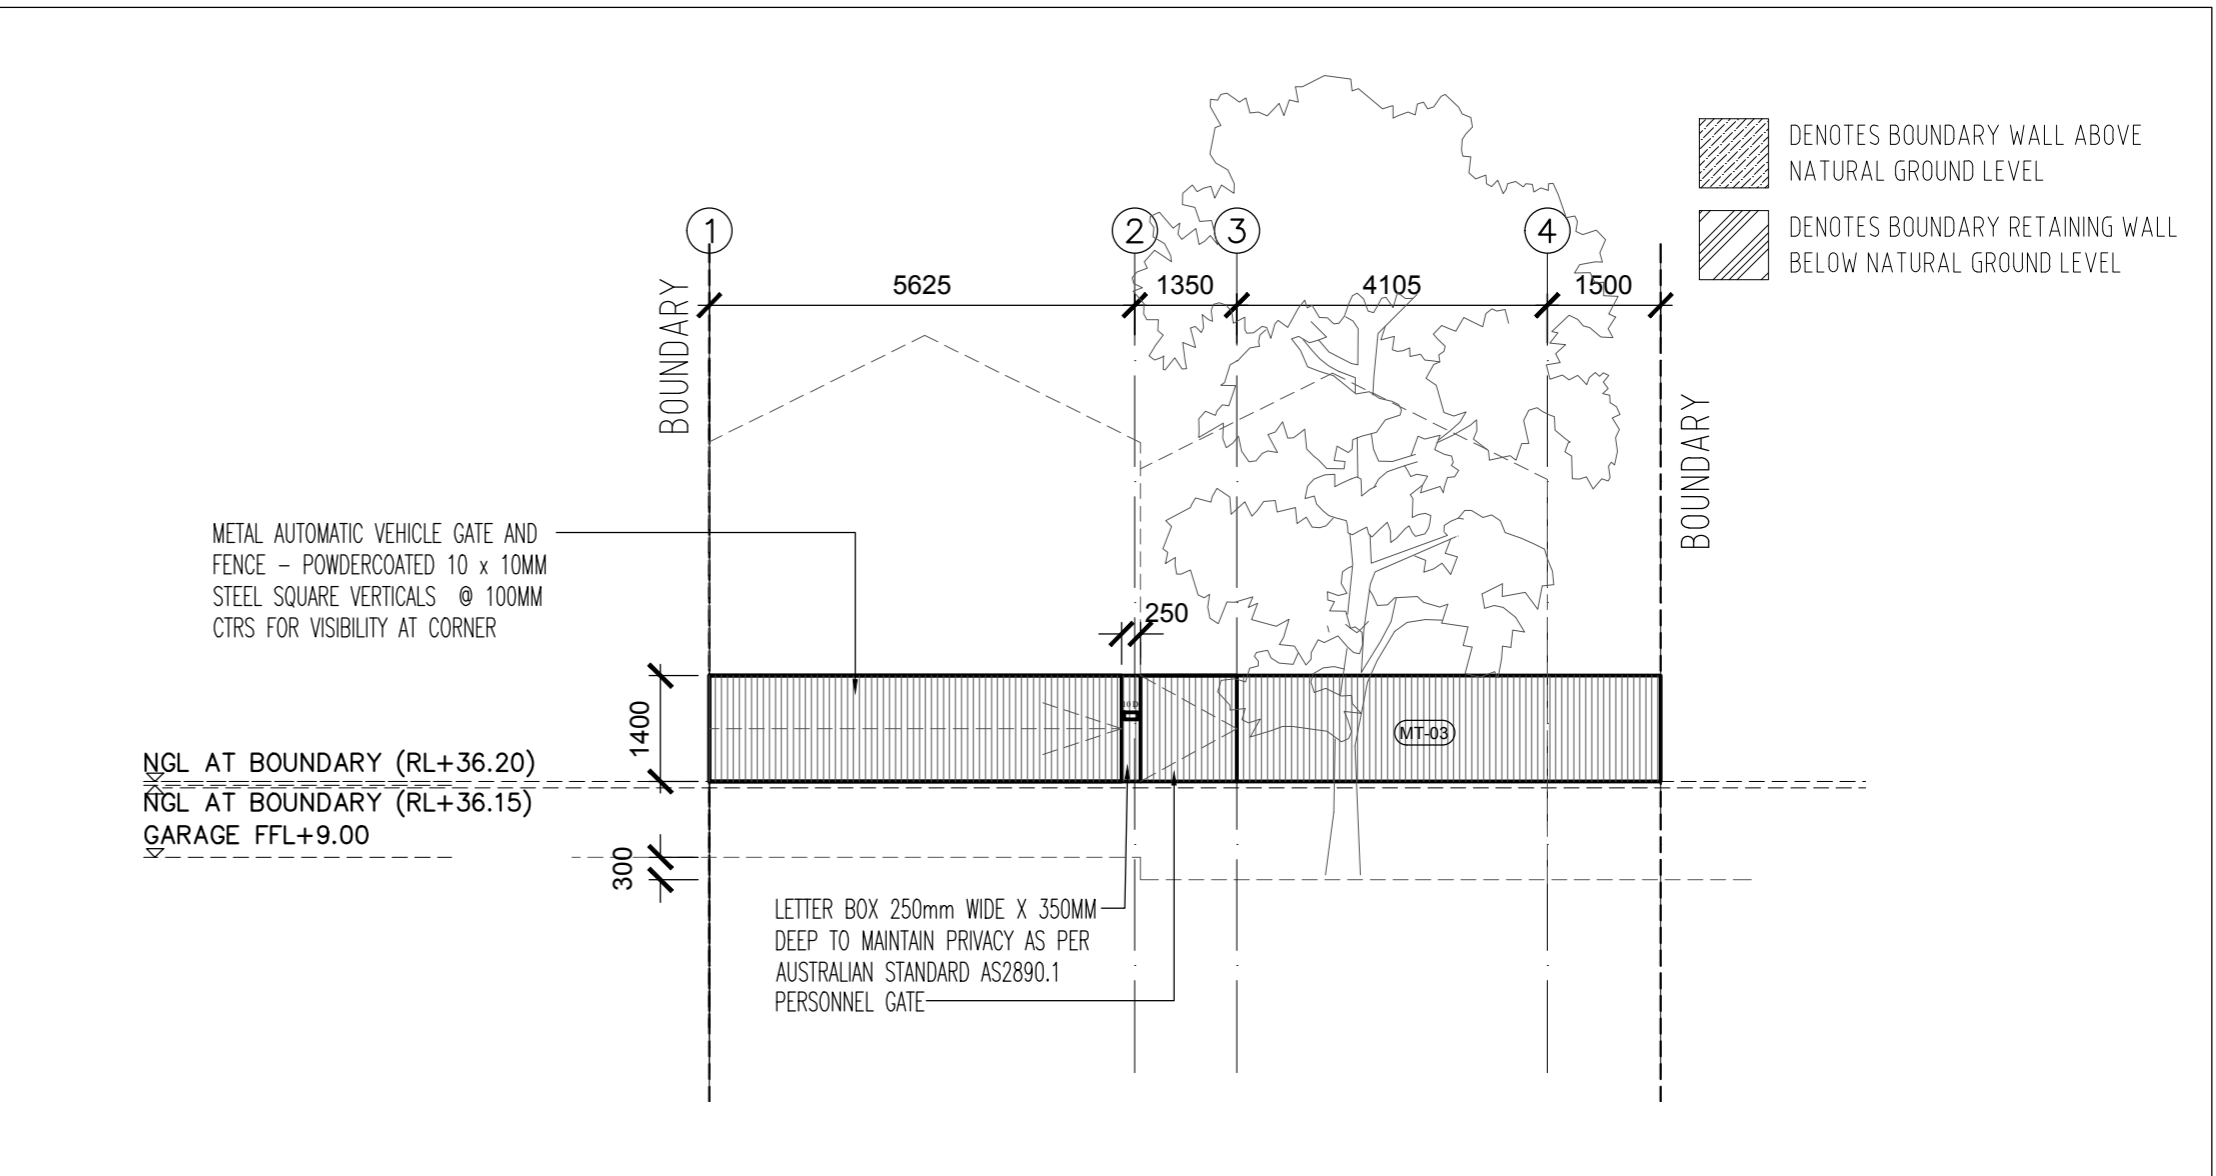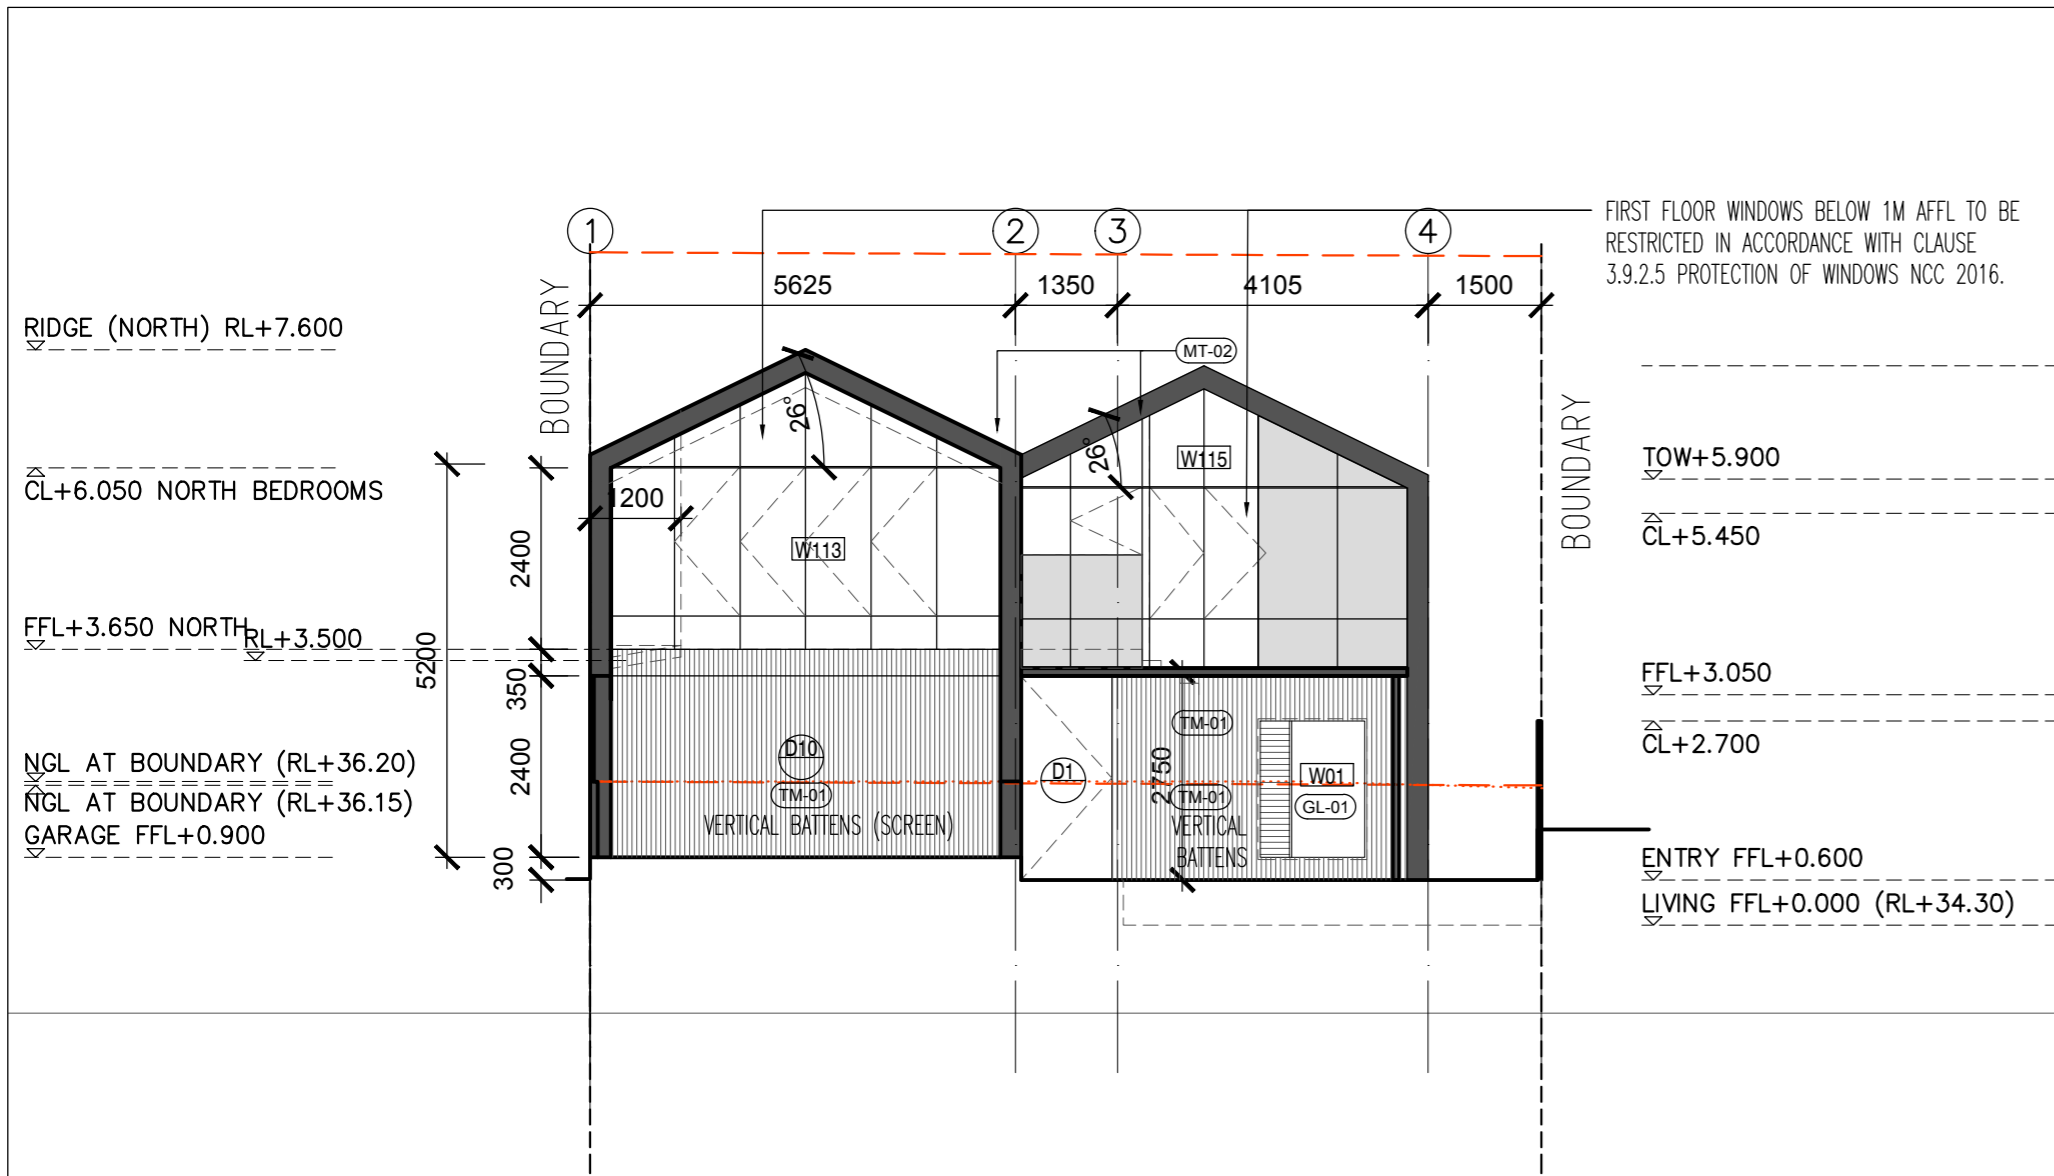

01 WEST ELEVATION  
1:100

01.1 WEST ELEVATION - BOUNDARY FENCE ELEVATION  
1:100

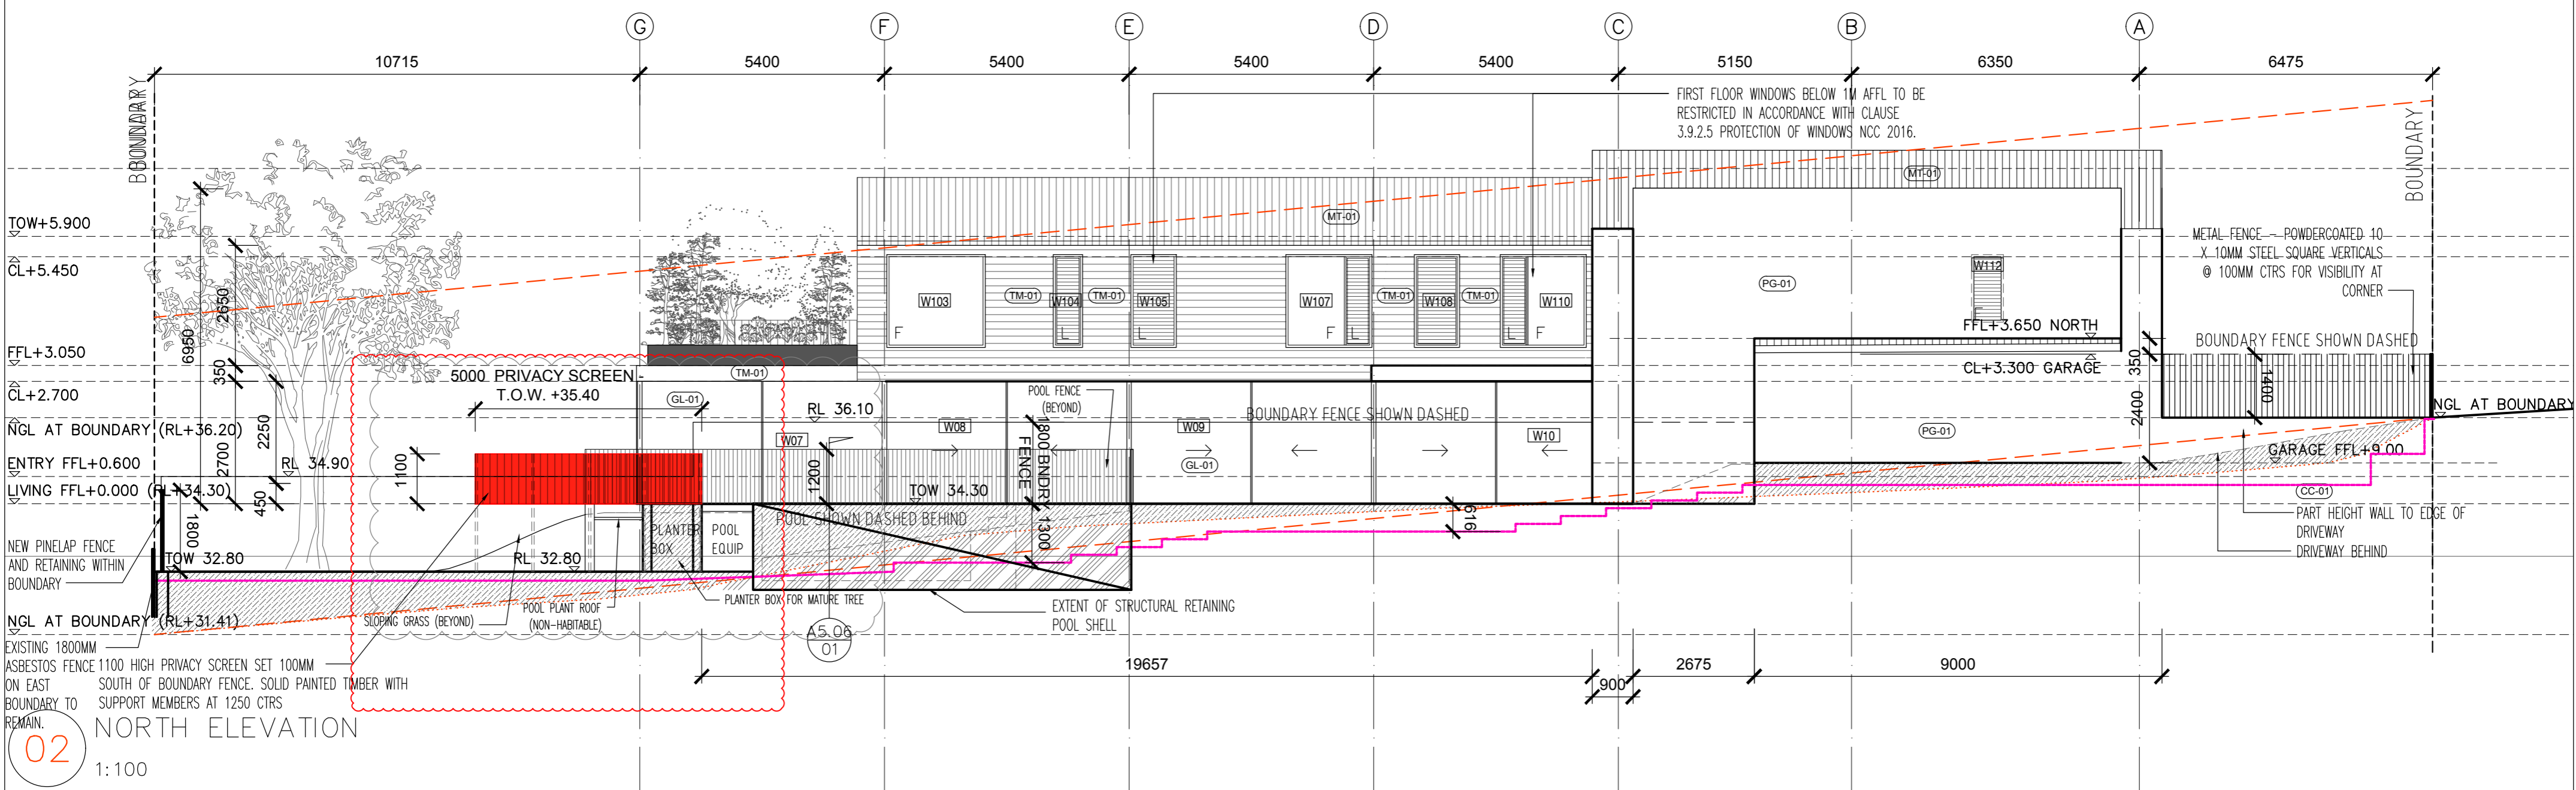

02 NORTH ELEVATION  
1:100

Owner MATT & ALEX TOMASINI 10 BIRDWOOD CIRCUS W BICTON WA 6157	Applicant MATT & ALEX TOMASINI 10 BIRDWOOD CIRCUS W BICTON WA 6157	Project Status <b>BUILDING LICENCE</b> Notes	No.	DATE	REVISION	Project TOMASINI RESIDENCE 10 BIRDWOOD CIRCUS W BICTON	WEST & NORTH ELEVATIONS	Sheet	Rev.
			0	DEC 2020	FOR COORDINATION			A2.01	3
			1	APR 2021	FOR SUBMISSION			Job No.	001
			2	JUN 2021	FOR DA APPROVAL			Scale	1:100 @ A2
			3	OCT 2021	FOR DA APPROVAL			<small>© Copyright reserved. This drawing is and at all times remains the exclusive property of THE OWNER and cannot be used without the owner's consent. All measurements must be checked by the contractor on site before commencement of works. This drawing is not to be used for construction purposes unless countersigned.</small>	