


ORDINARY MEETING OF THE COUNCIL

Tuesday, 21 June 2022

ATTACHMENT TO LATE ITEM

**P22/3988 Proposed Two Storey Single House with Roof
Terrace at Lot 90 (NO.23) Carron Road, Applecross**

PLANNING APPROVAL ONLY
THIS IS NOT A
BUILDING PERMIT

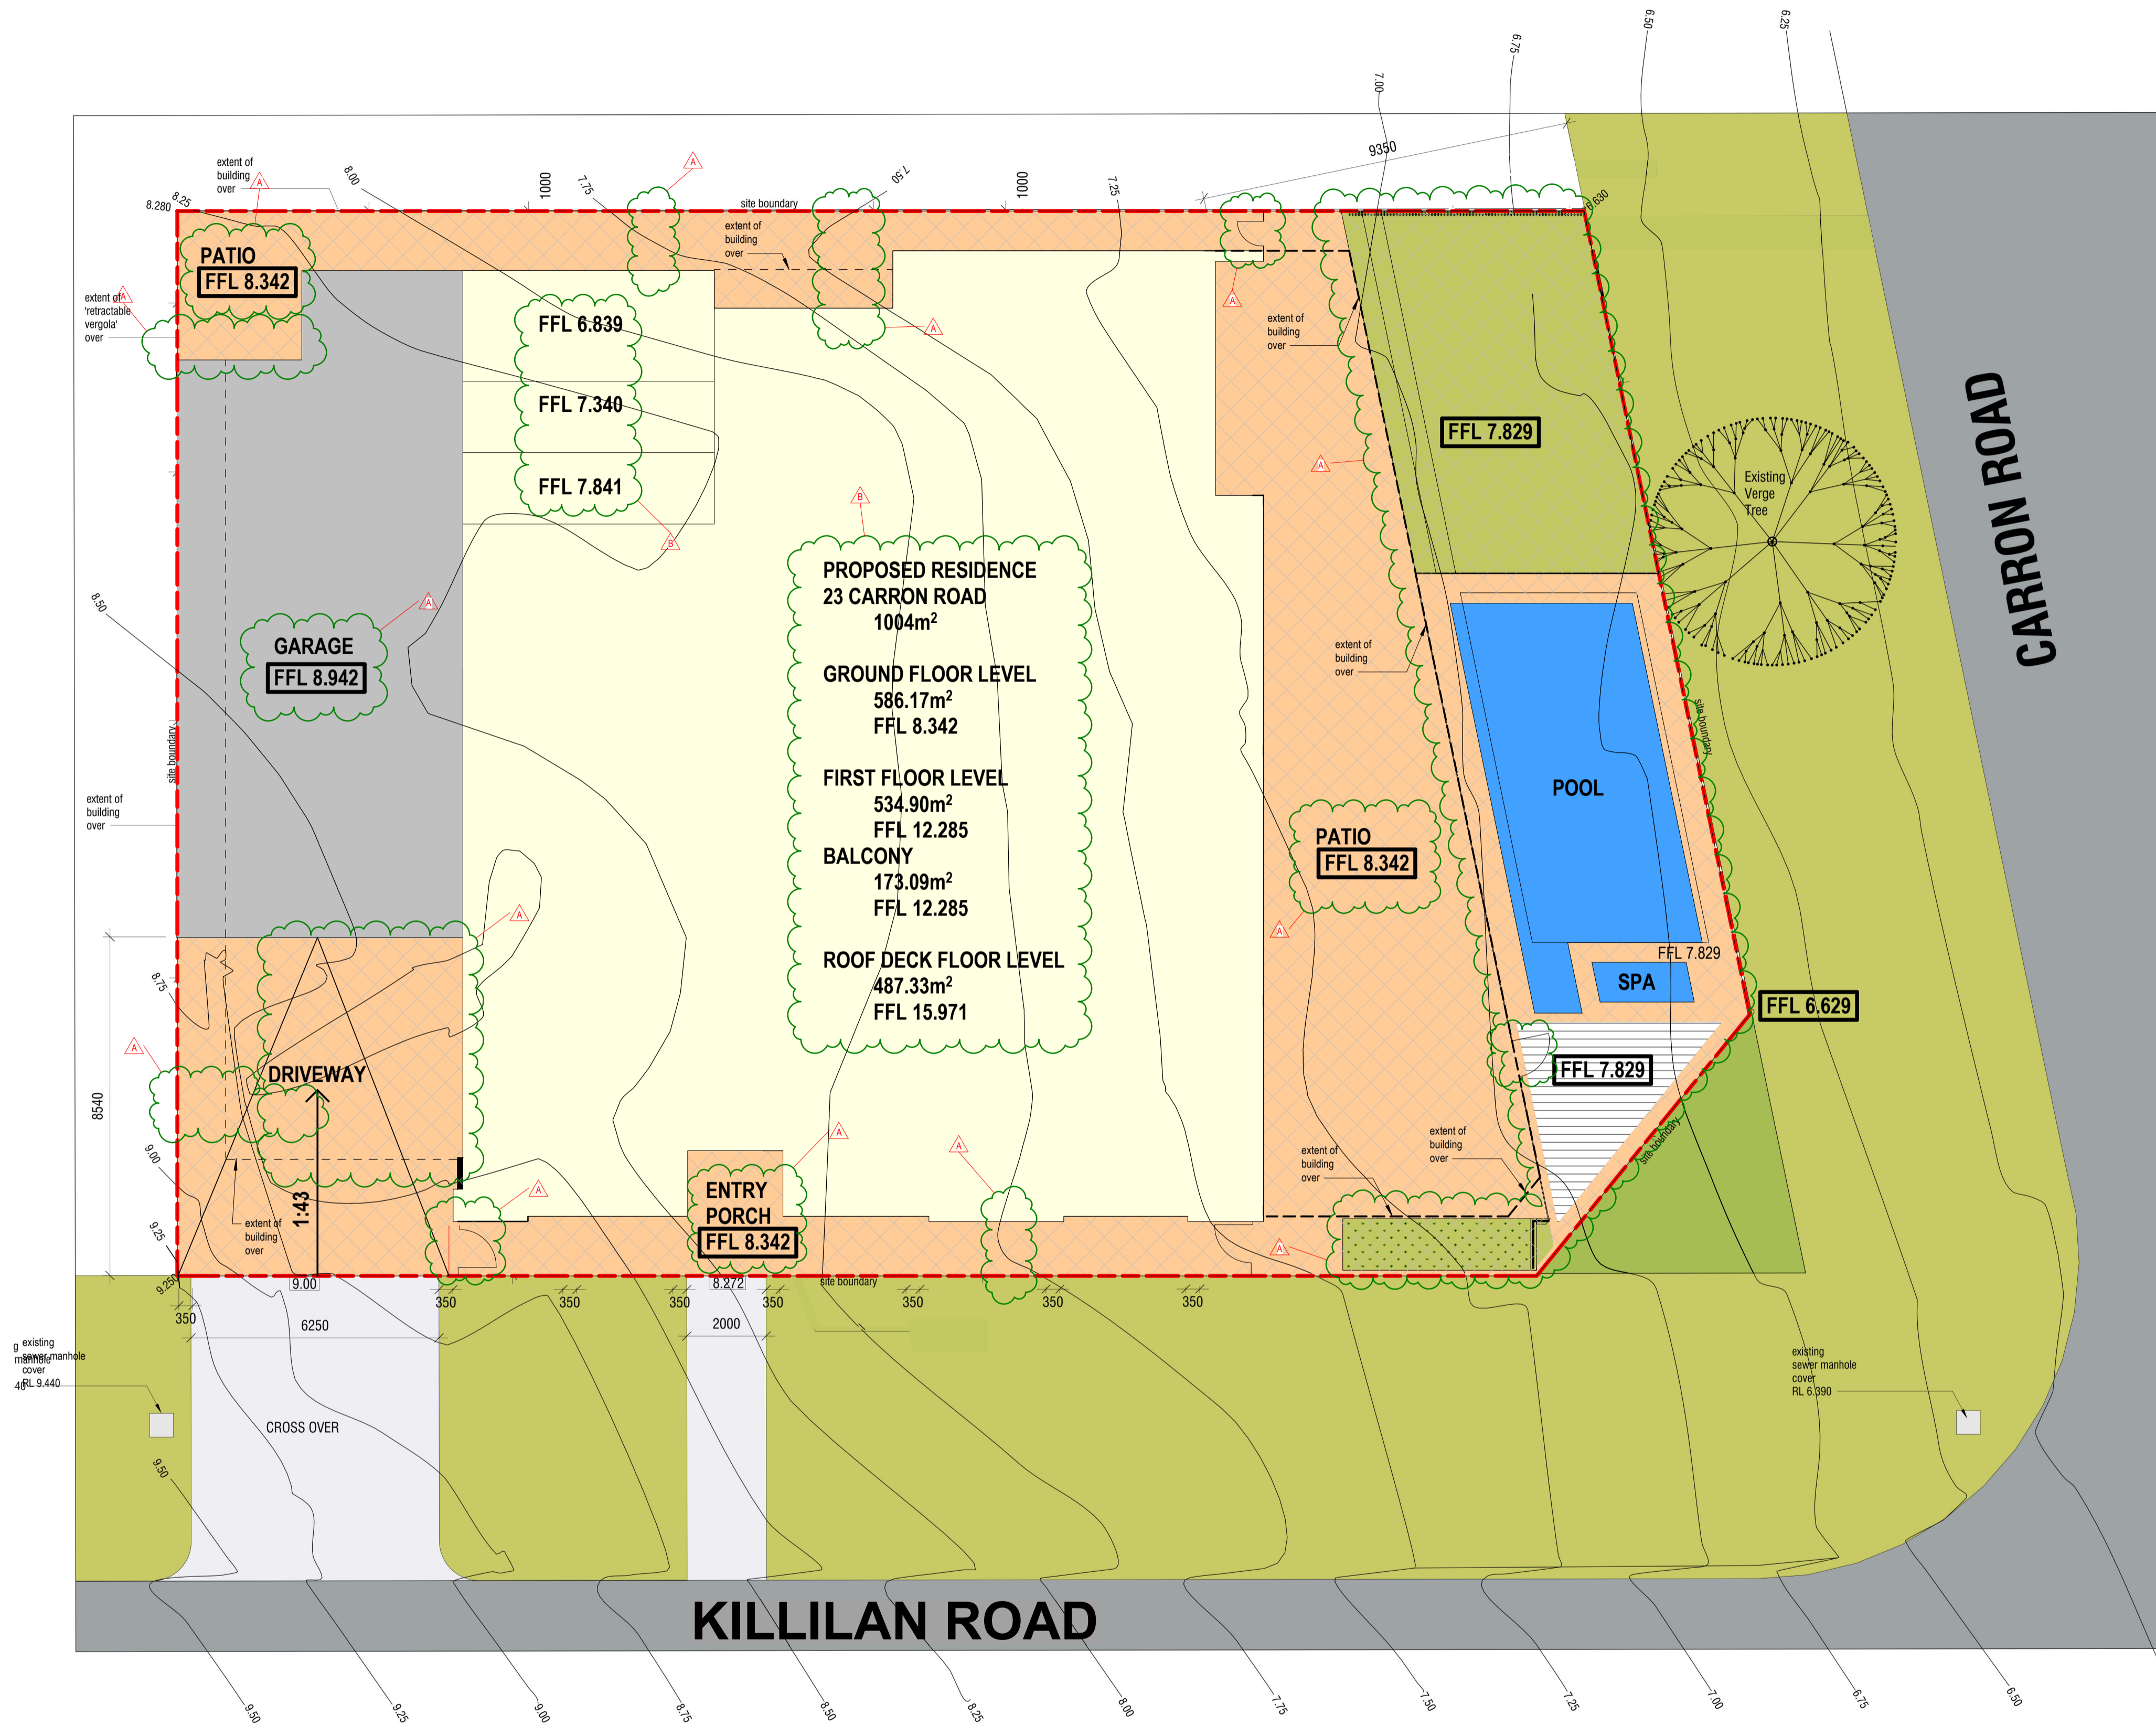

SITE PLAN

1 SITE PLAN

- GENERAL NOTES**
1. THIS DRAWING IS COPYRIGHT (C) AND REMAINS THE PROPERTY OF HILLAM ARCHITECTS. IT MUST NOT BE RETAINED, COPIED OR USED WITHOUT THE AUTHORITY OF HILLAM ARCHITECTS
 2. THE CONTRACTOR TO CHECK ALL DIMENSIONS ON SITE OR OFF SITE BEFORE COMMENCING WORK OR PROCEEDING WITH PREPARATION OF SHOP DRAWINGS. ANY DISCREPANCIES SHALL BE BROUGHT TO THE ATTENTION OF THE ARCHITECT FOR CLARIFICATION
 3. FIGURED DIMENSIONS TAKE PRECEDENCE OVER SCALED DIMENSIONS. DO NOT SCALE FROM REDUCED DRAWINGS
 4. ALL WORK MUST BE IN ACCORDANCE WITH THE NATIONAL CONSTRUCTION CODE OF AUSTRALIA AND THE APPLICABLE AUSTRALIAN STANDARDS
 5. THE CONTRACTOR TO ENSURE THAT THIS DRAWING IS READ IN CONJUNCTION WITH ALL RELEVANT ARCHITECTURAL, STRUCTURAL, HYDRAULIC, MECHANICAL AND ELECTRICAL DOCUMENTATION AND TO COORDINATE BETWEEN TRADES PRIOR TO COMMENCEMENT OF WORK. ANY DISCREPANCIES SHALL BE BROUGHT TO THE ATTENTION OF THE ARCHITECT FOR CLARIFICATION
 6. THE CONTRACTOR SHALL MARK "SUPERSEDED" ON ALL DRAWINGS FOR WHICH A REVISION HAS BEEN ISSUED

It is the responsibility of the Builder / Applicant to incorporate all conditions of the Planning Approval into revised documentation submitted to support an application for a Building Permit.

DATE	REV	DESCRIPTION	CHECKED
25.05.22	C	ISSUE FOR RFI	JV
05.05.22	B	ISSUE FOR RFI	JV
18.02.22	A	ISSUED FOR REVISED DA	JV

ARCHITECT 1/15 ROYDHOUSE ST SUBIACO WA
P (08) 6380 1877
E info@hillam.com.au




CLIENT
George Manios

PROJECT NAME
CARRON RD
23 Carron Rd, Applecross


DRAWING NAME
SITE PLAN

RESIDENTIAL DEVELOPMENT

 

PROJECT No.	DRAWING No.	REV
21024	A1-01	C
DRAWN BY		LS

PLANNING APPROVAL ONLY
THIS IS NOT A
BUILDING PERMIT

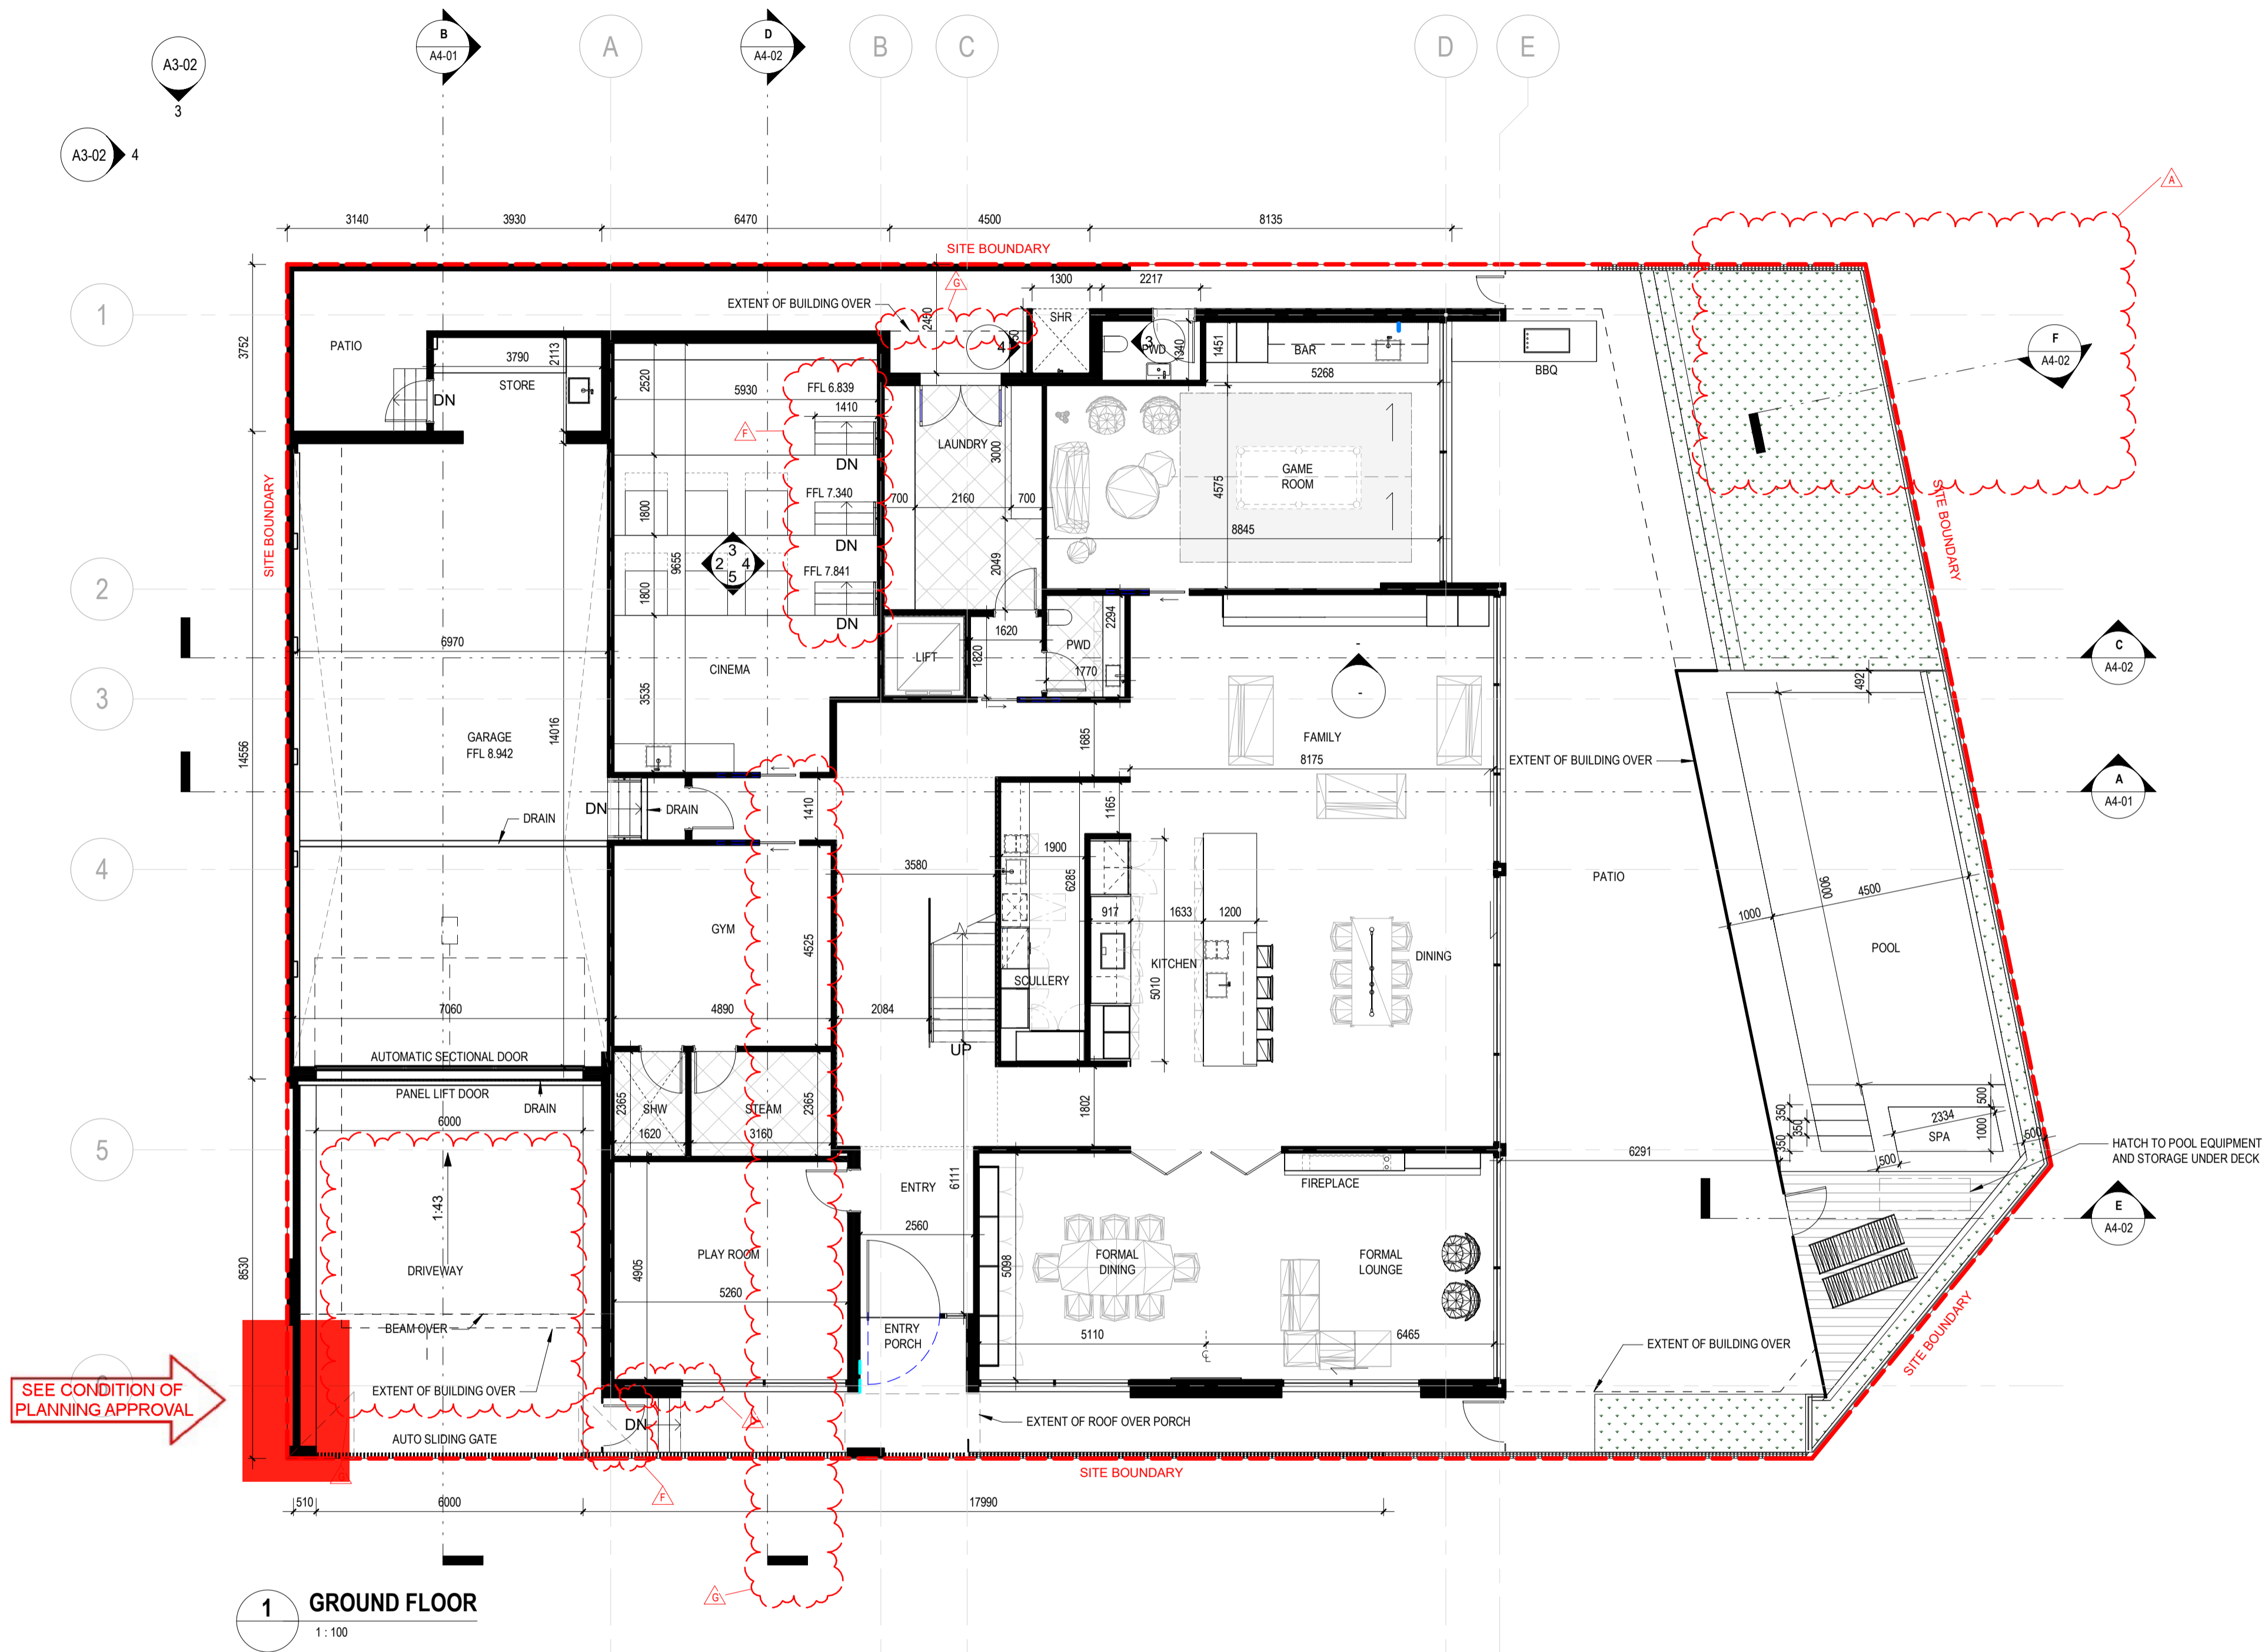

1 GROUND FLOOR
1:100

- GENERAL NOTES**
1. THIS DRAWING IS COPYRIGHT (C) AND REMAINS THE PROPERTY OF HILLAM ARCHITECTS. IT MUST NOT BE RETAINED, COPIED OR USED WITHOUT THE AUTHORITY OF HILLAM ARCHITECTS
 2. THE CONTRACTOR TO CHECK ALL DIMENSIONS ON SITE OR OFF SITE BEFORE COMMENCING WORK OR PROCEEDING WITH PREPARATION OF SHOP DRAWINGS. ANY DISCREPANCIES SHALL BE BROUGHT TO THE ATTENTION OF THE ARCHITECT FOR CLARIFICATION
 3. FIGURED DIMENSIONS TAKE PRECEDENCE OVER SCALED DIMENSIONS. DO NOT SCALE FROM REDUCED DRAWINGS
 4. ALL WORK MUST BE IN ACCORDANCE WITH THE NATIONAL CONSTRUCTION CODE OF AUSTRALIA AND THE APPLICABLE AUSTRALIAN STANDARDS
 5. THE CONTRACTOR TO ENSURE THAT THIS DRAWING IS READ IN CONJUNCTION WITH ALL RELEVANT ARCHITECTURAL, STRUCTURAL, HYDRAULIC, MECHANICAL AND ELECTRICAL DOCUMENTATION AND TO COORDINATE BETWEEN TRADES PRIOR TO COMMENCEMENT OF WORK. ANY DISCREPANCIES SHALL BE BROUGHT TO THE ATTENTION OF THE ARCHITECT FOR CLARIFICATION
 6. THE CONTRACTOR SHALL MARK 'SUPERSEDED' ON ALL DRAWINGS FOR WHICH A REVISION HAS BEEN ISSUED

It is the responsibility of the Builder / Applicant to incorporate all conditions of the Planning Approval into revised documentation submitted to support an application for a Building Permit.

DATE	REV	DESCRIPTION	CHECKED
25.05.22	H	ISSUE FOR RFI	JV
21.04.22	G	ISSUE TO CLIENT FOR REVIEW	JV
19.04.22	F	ISSUE TO CLIENT FOR REVIEW	JV
14.04.22	E	ISSUE TO CLIENT FOR REVIEW	JV
13.04.22	D	ISSUE TO CLIENT FOR REVIEW	JV
12.04.22	C	ISSUE TO CLIENT FOR REVIEW	JV
06.04.22	B	ISSUED FOR REVISED DA	JV
05.04.22	A	ISSUED TO CLIENT FOR REVIEW	JV

ARCHITECT 1/15 ROYDHOUSE ST SUBIACO WA
P (08) 6380 1877
E info@hillam.com.au




CLIENT
George Manios

PROJECT NAME
CARRON RD
23 Carron Rd, Applecross

DRAWING NAME
GROUND FLOOR PLAN

RESIDENTIAL DEVELOPMENT

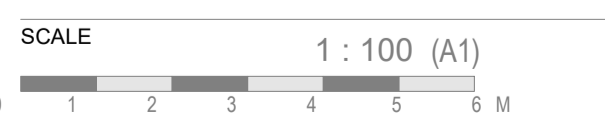

PROJECT No.	DRAWING No.	REV
21024	A2-01	H
DRAWN BY		LS

PLANNING APPROVAL ONLY
THIS IS NOT A
BUILDING PERMIT



1 LEVEL 1
1:100

- GENERAL NOTES**
- THIS DRAWING IS COPYRIGHT (C) AND REMAINS THE PROPERTY OF HILLAM ARCHITECTS. IT MUST NOT BE RETAINED, COPIED OR USED WITHOUT THE AUTHORITY OF HILLAM ARCHITECTS
 - THE CONTRACTOR TO CHECK ALL DIMENSIONS ON SITE OR OFF SITE BEFORE COMMENCING WORK OR PROCEEDING WITH PREPARATION OF SHOP DRAWINGS. ANY DISCREPANCIES SHALL BE BROUGHT TO THE ATTENTION OF THE ARCHITECT FOR CLARIFICATION
 - FIGURED DIMENSIONS TAKE PRECEDENCE OVER SCALED DIMENSIONS. DO NOT SCALE FROM REDUCED DRAWINGS
 - ALL WORK MUST BE IN ACCORDANCE WITH THE NATIONAL CONSTRUCTION CODE OF AUSTRALIA AND THE APPLICABLE AUSTRALIAN STANDARDS
 - THE CONTRACTOR TO ENSURE THAT THIS DRAWING IS READ IN CONJUNCTION WITH ALL RELEVANT ARCHITECTURAL, STRUCTURAL, HYDRAULIC, MECHANICAL AND ELECTRICAL DOCUMENTATION AND TO COORDINATE BETWEEN TRADES PRIOR TO COMMENCEMENT OF WORK. ANY DISCREPANCIES SHALL BE BROUGHT TO THE ATTENTION OF THE ARCHITECT FOR CLARIFICATION
 - THE CONTRACTOR SHALL MARK 'SUPERSEDED' ON ALL DRAWINGS FOR WHICH A REVISION HAS BEEN ISSUED

It is the responsibility of the Builder / Applicant to incorporate all conditions of the Planning Approval into revised documentation submitted to support an application for a Building Permit.

DATE	REV	DESCRIPTION	CHECKED
25.05.22	F	ISSUE FOR RFI	JV
14.04.22	E	ISSUE TO CLIENT FOR REVIEW	JV
13.04.22	D	ISSUE TO CLIENT FOR REVIEW	JV
08.04.22	C	ISSUE TO CLIENT FOR REVIEW	JV
06.04.22	B	ISSUED FOR REVISED DA	JV
05.04.22	A	ISSUED TO CLIENT FOR REVIEW	JV

ARCHITECT 1/15 ROYDHOUSE ST SUBIACO WA
P (08) 6380 1877
E info@hillam.com.au


HILLAM ARCHITECTS

CLIENT
George Manios

PROJECT NAME
CARRON RD
23 Carron Rd, Applecross


DRAWING NAME
FIRST FLOOR PLAN

RESIDENTIAL DEVELOPMENT

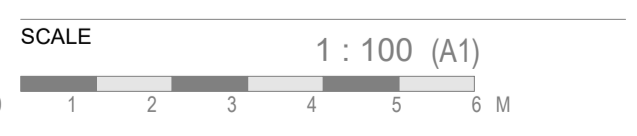

PROJECT No.	DRAWING No.	REV
21024	A2-02	F
DRAWN BY		LS

PLANNING APPROVAL ONLY
THIS IS NOT A
BUILDING PERMIT

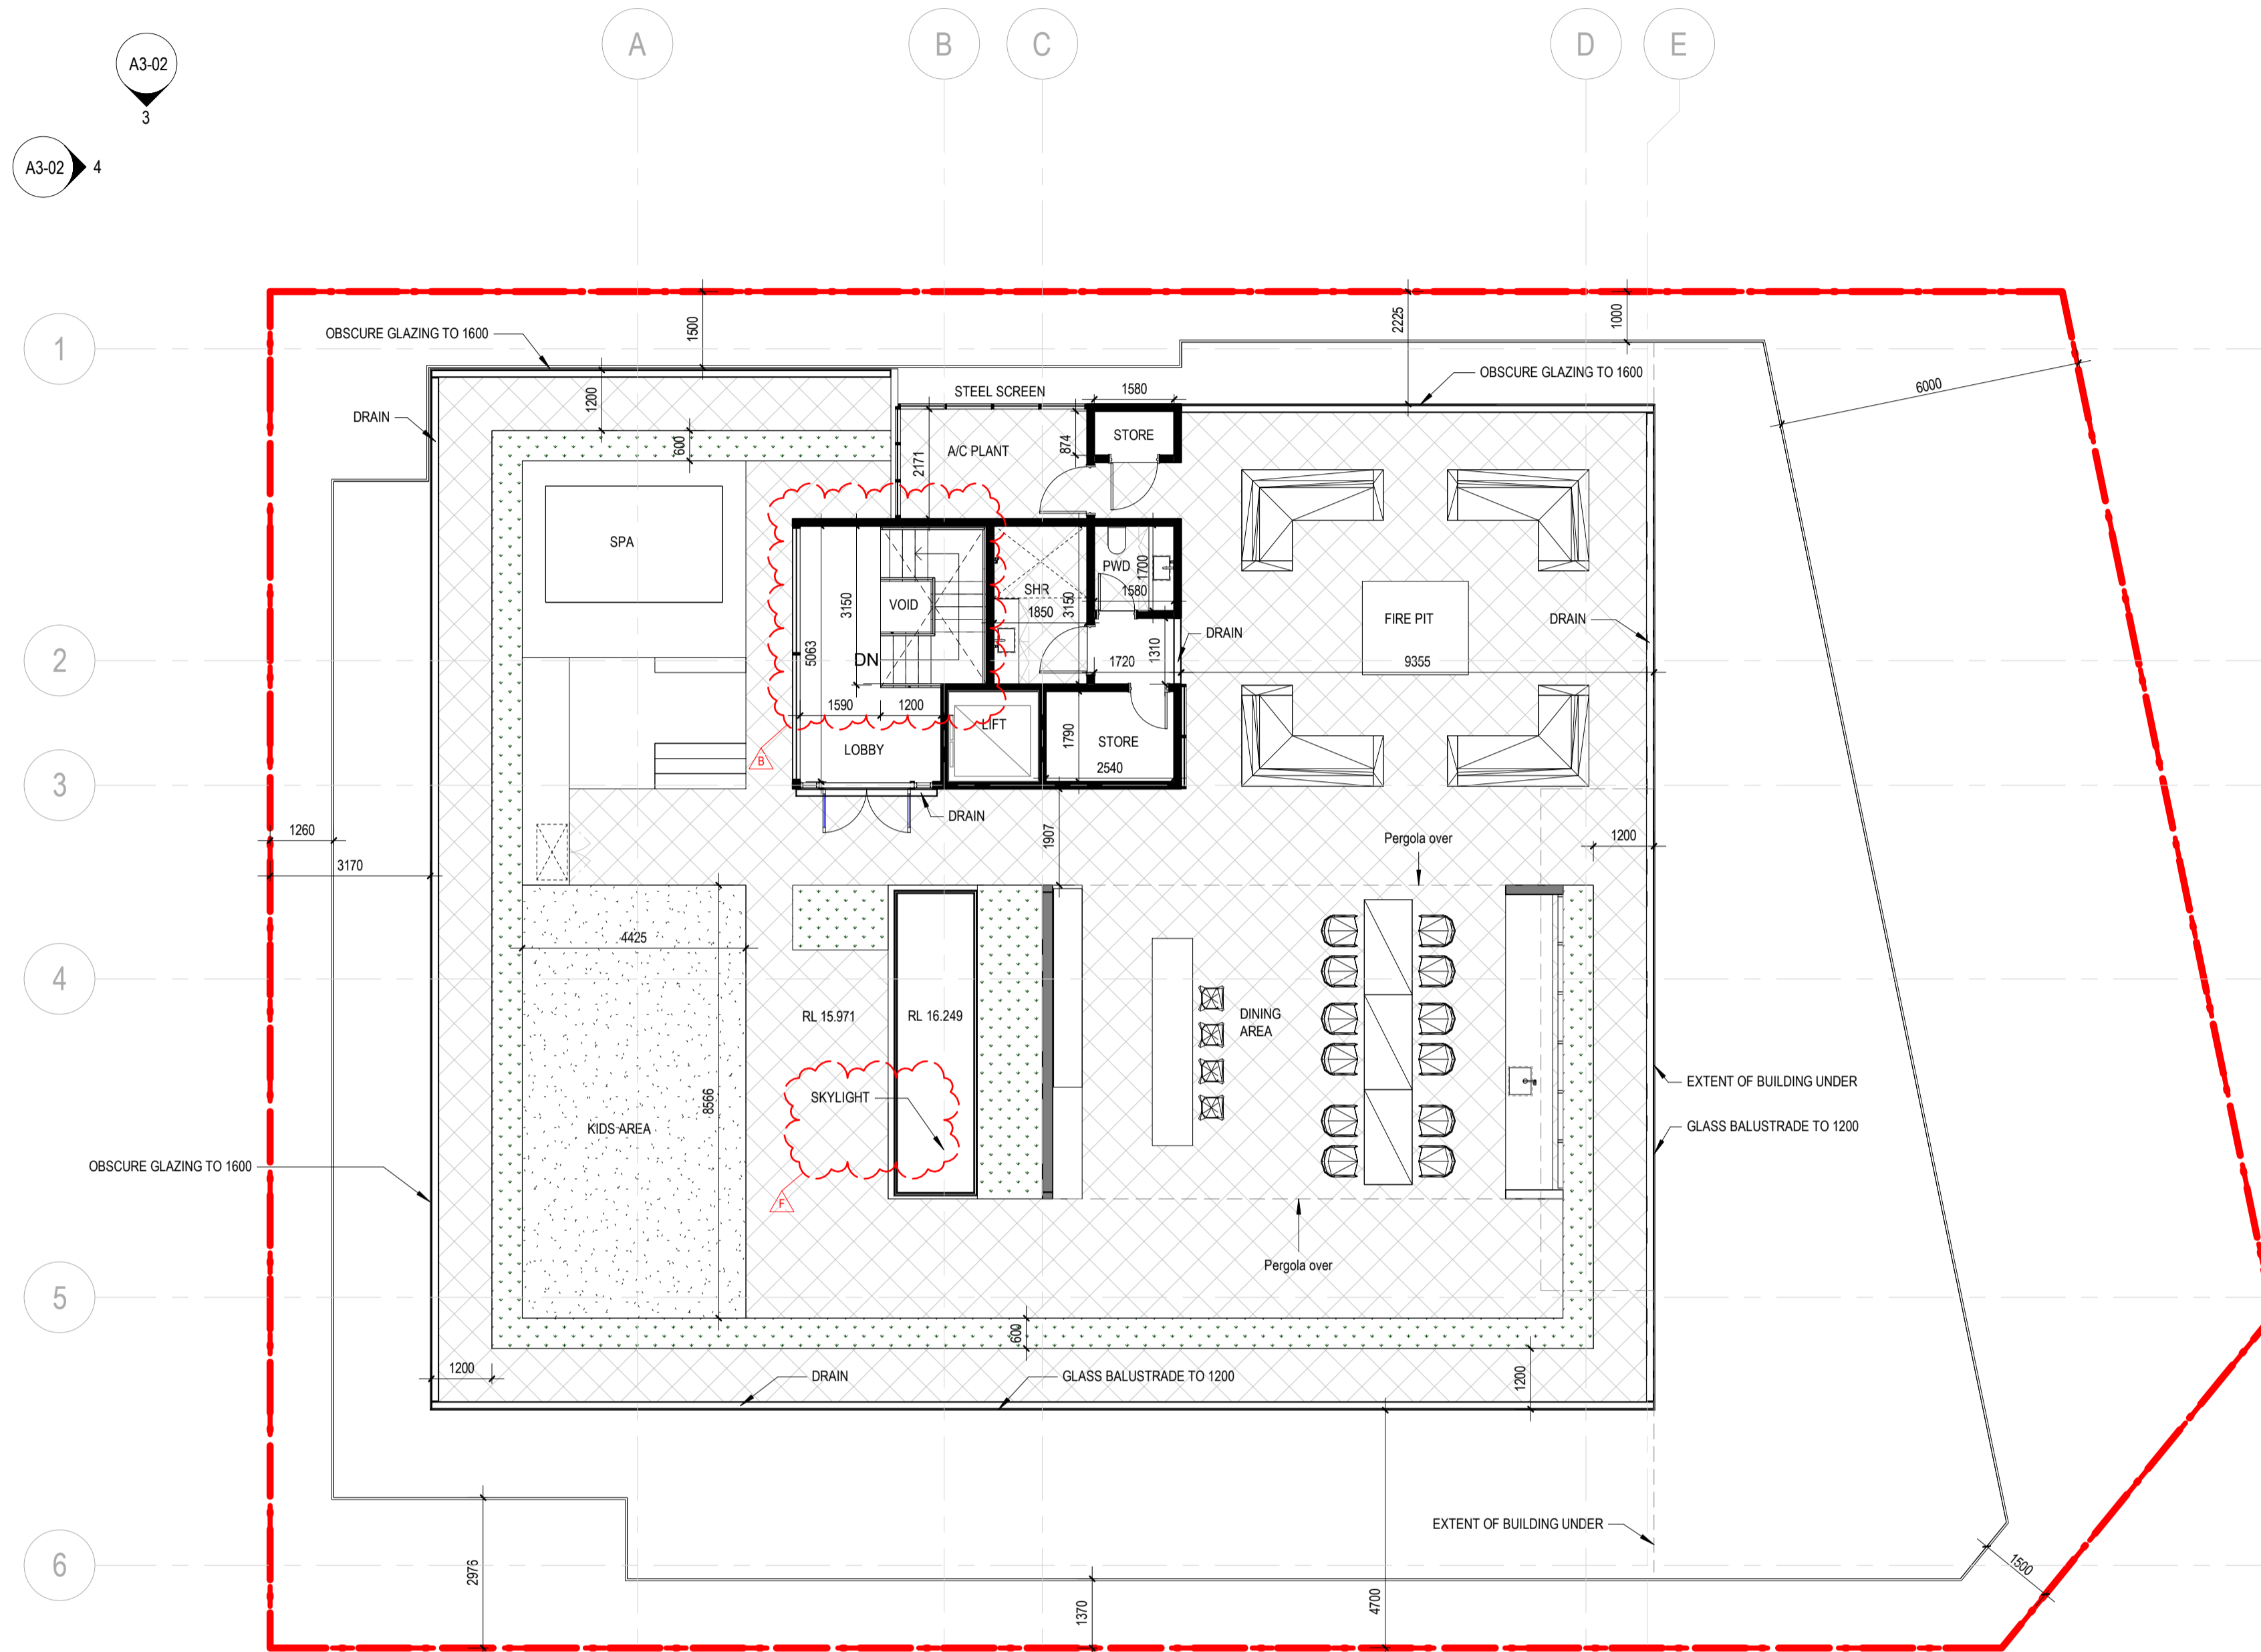

1 ROOFTOP
1:100

- GENERAL NOTES**
- THIS DRAWING IS COPYRIGHT (C) AND REMAINS THE PROPERTY OF HILLAM ARCHITECTS. IT MUST NOT BE RETAINED, COPIED OR USED WITHOUT THE AUTHORITY OF HILLAM ARCHITECTS
 - THE CONTRACTOR TO CHECK ALL DIMENSIONS ON SITE OR OFF SITE BEFORE COMMENCING WORK OR PROCEEDING WITH PREPARATION OF SHOP DRAWINGS. ANY DISCREPANCIES SHALL BE BROUGHT TO THE ATTENTION OF THE ARCHITECT FOR CLARIFICATION
 - FIGURED DIMENSIONS TAKE PRECEDENCE OVER SCALED DIMENSIONS. DO NOT SCALE FROM REDUCED DRAWINGS
 - ALL WORK MUST BE IN ACCORDANCE WITH THE NATIONAL CONSTRUCTION CODE OF AUSTRALIA AND THE APPLICABLE AUSTRALIAN STANDARDS
 - THE CONTRACTOR TO ENSURE THAT THIS DRAWING IS READ IN CONJUNCTION WITH ALL RELEVANT ARCHITECTURAL, STRUCTURAL, HYDRAULIC, MECHANICAL AND ELECTRICAL DOCUMENTATION AND TO COORDINATE BETWEEN TRADES PRIOR TO COMMENCEMENT OF WORK. ANY DISCREPANCIES SHALL BE BROUGHT TO THE ATTENTION OF THE ARCHITECT FOR CLARIFICATION
 - THE CONTRACTOR SHALL MARK 'SUPERSEDED' ON ALL DRAWINGS FOR WHICH A REVISION HAS BEEN ISSUED

It is the responsibility of the Builder / Applicant to incorporate all conditions of the Planning Approval into revised documentation submitted to support an application for a Building Permit.

DATE	REV	DESCRIPTION	CHECKED
25.05.22	G	ISSUE FOR RFI	JV
21.04.22	F	ISSUE TO CLIENT FOR REVIEW	JV
14.04.22	E	ISSUE TO CLIENT FOR REVIEW	JV
13.04.22	D	ISSUE TO CLIENT FOR REVIEW	JV
12.04.22	C	ISSUE TO CLIENT FOR REVIEW	JV
06.04.22	B	ISSUED FOR REVISED DA	JV
05.04.22	A	ISSUED TO CLIENT FOR REVIEW	JV

ARCHITECT 1/15 ROYDHOUSE ST SUBIACO WA
P (08) 6380 1877
E info@hillam.com.au




CLIENT
George Manios

PROJECT NAME
CARRON RD
23 Carron Rd, Applecross


DRAWING NAME
ROOFTOP PLAN

RESIDENTIAL DEVELOPMENT

 

PROJECT No.	DRAWING No.	REV
21024	A2-03	G
DRAWN BY		LS

PLANNING APPROVAL ONLY
THIS IS NOT A
BUILDING PERMIT

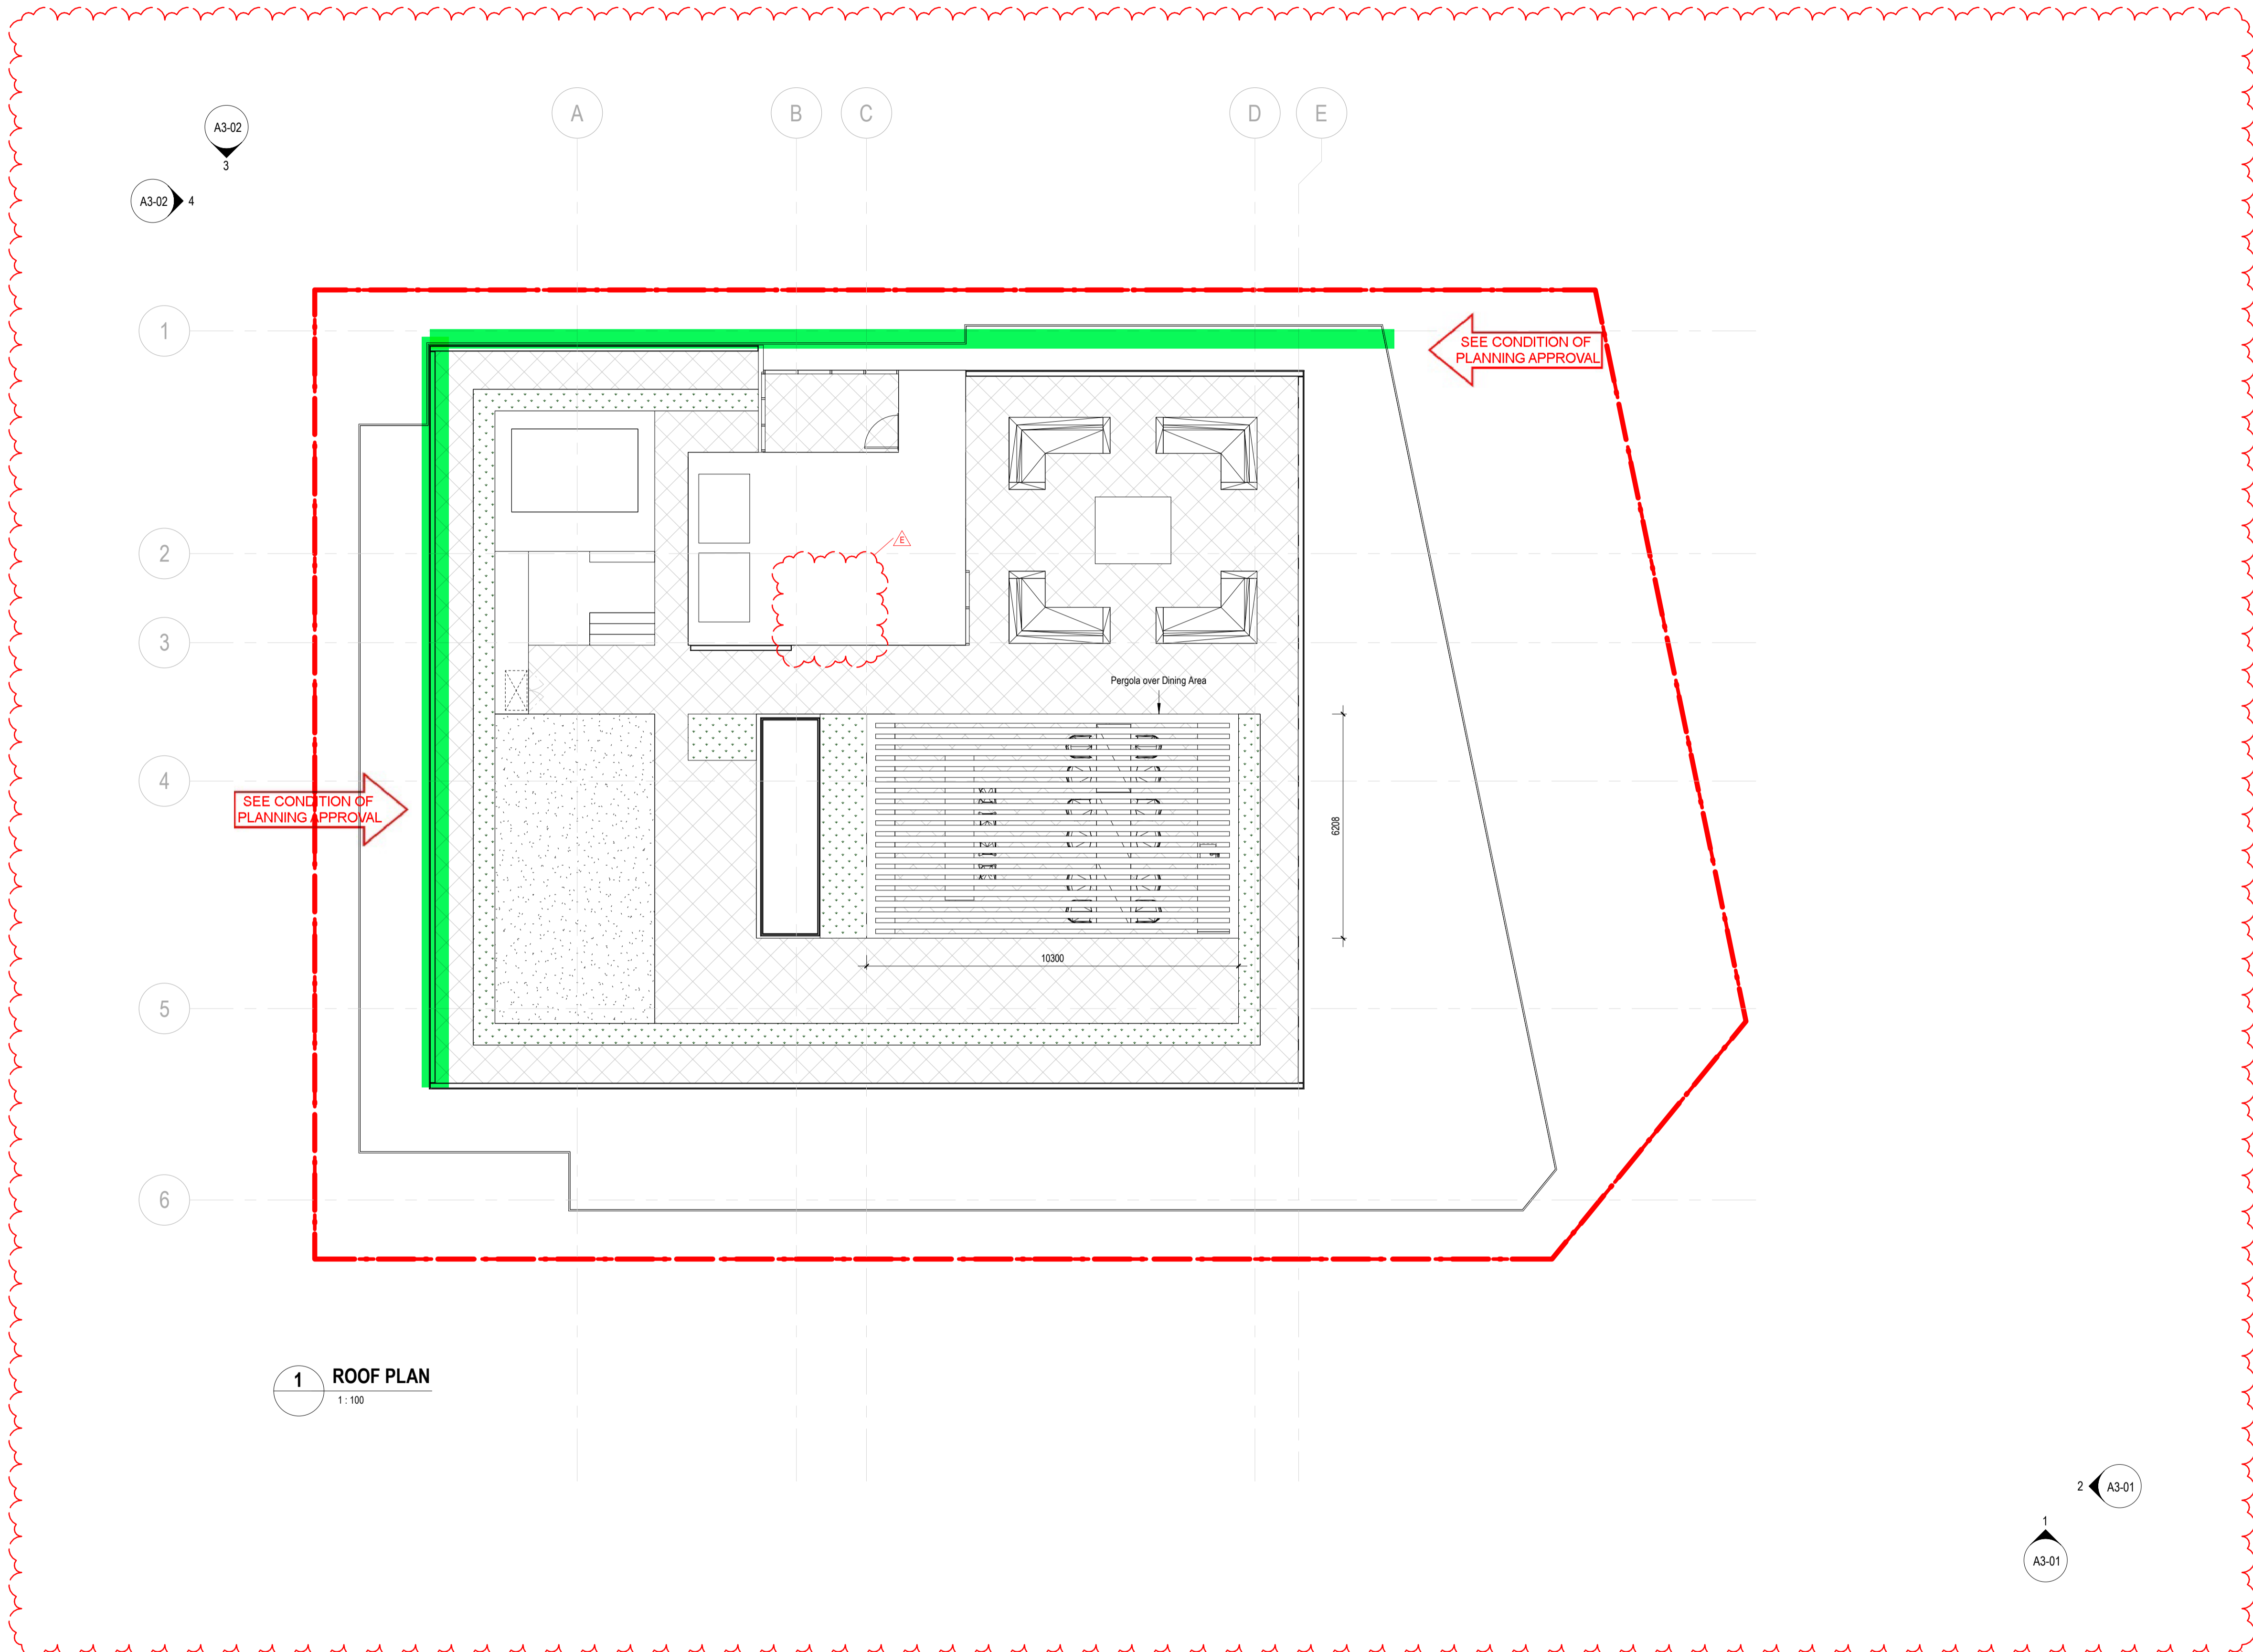

1 ROOF PLAN
1:100

- GENERAL NOTES**
1. THIS DRAWING IS COPYRIGHT (C) AND REMAINS THE PROPERTY OF HILLAM ARCHITECTS. IT MUST NOT BE RETAINED, COPIED OR USED WITHOUT THE AUTHORITY OF HILLAM ARCHITECTS
 2. THE CONTRACTOR TO CHECK ALL DIMENSIONS ON SITE OR OFF SITE BEFORE COMMENCING WORK OR PROCEEDING WITH PREPARATION OF SHOP DRAWINGS. ANY DISCREPANCIES SHALL BE BROUGHT TO THE ATTENTION OF THE ARCHITECT FOR CLARIFICATION
 3. FIGURED DIMENSIONS TAKE PRECEDENCE OVER SCALED DIMENSIONS. DO NOT SCALE FROM REDUCED DRAWINGS
 4. ALL WORK MUST BE IN ACCORDANCE WITH THE NATIONAL CONSTRUCTION CODE OF AUSTRALIA AND THE APPLICABLE AUSTRALIAN STANDARDS
 5. THE CONTRACTOR TO ENSURE THAT THIS DRAWING IS READ IN CONJUNCTION WITH ALL RELEVANT ARCHITECTURAL, STRUCTURAL, HYDRAULIC, MECHANICAL AND ELECTRICAL DOCUMENTATION AND TO COORDINATE BETWEEN TRADES PRIOR TO COMMENCEMENT OF WORK. ANY DISCREPANCIES SHALL BE BROUGHT TO THE ATTENTION OF THE ARCHITECT FOR CLARIFICATION
 6. THE CONTRACTOR SHALL MARK 'SUPERSEDED' ON ALL DRAWINGS FOR WHICH A REVISION HAS BEEN ISSUED

It is the responsibility of the Builder / Applicant to incorporate all conditions of the Planning Approval into revised documentation submitted to support an application for a Building Permit.

DATE	REV	DESCRIPTION	CHECKED
25.05.22	F	ISSUE FOR RFI	JV
21.04.22	E	ISSUE TO CLIENT FOR REVIEW	JV
14.04.22	D	ISSUE TO CLIENT FOR REVIEW	JV
13.04.22	C	ISSUE TO CLIENT FOR REVIEW	JV
12.04.22	B	ISSUE TO CLIENT FOR REVIEW	JV
05.04.22	A	ISSUED TO CLIENT FOR REVIEW	JV

ARCHITECT 1/15 ROYDHOUSE ST SUBIACO WA
P (08) 6380 1877
E info@hillam.com.au




CLIENT
George Manios

PROJECT NAME
CARRON RD
23 Carron Rd, Applecross


DRAWING NAME
ROOF PLAN

RESIDENTIAL DEVELOPMENT

 


PROJECT No.	DRAWING No.	REV
21024	A2-04	F
DRAWN BY		Author

PLANNING APPROVAL ONLY
THIS IS NOT A
BUILDING PERMIT

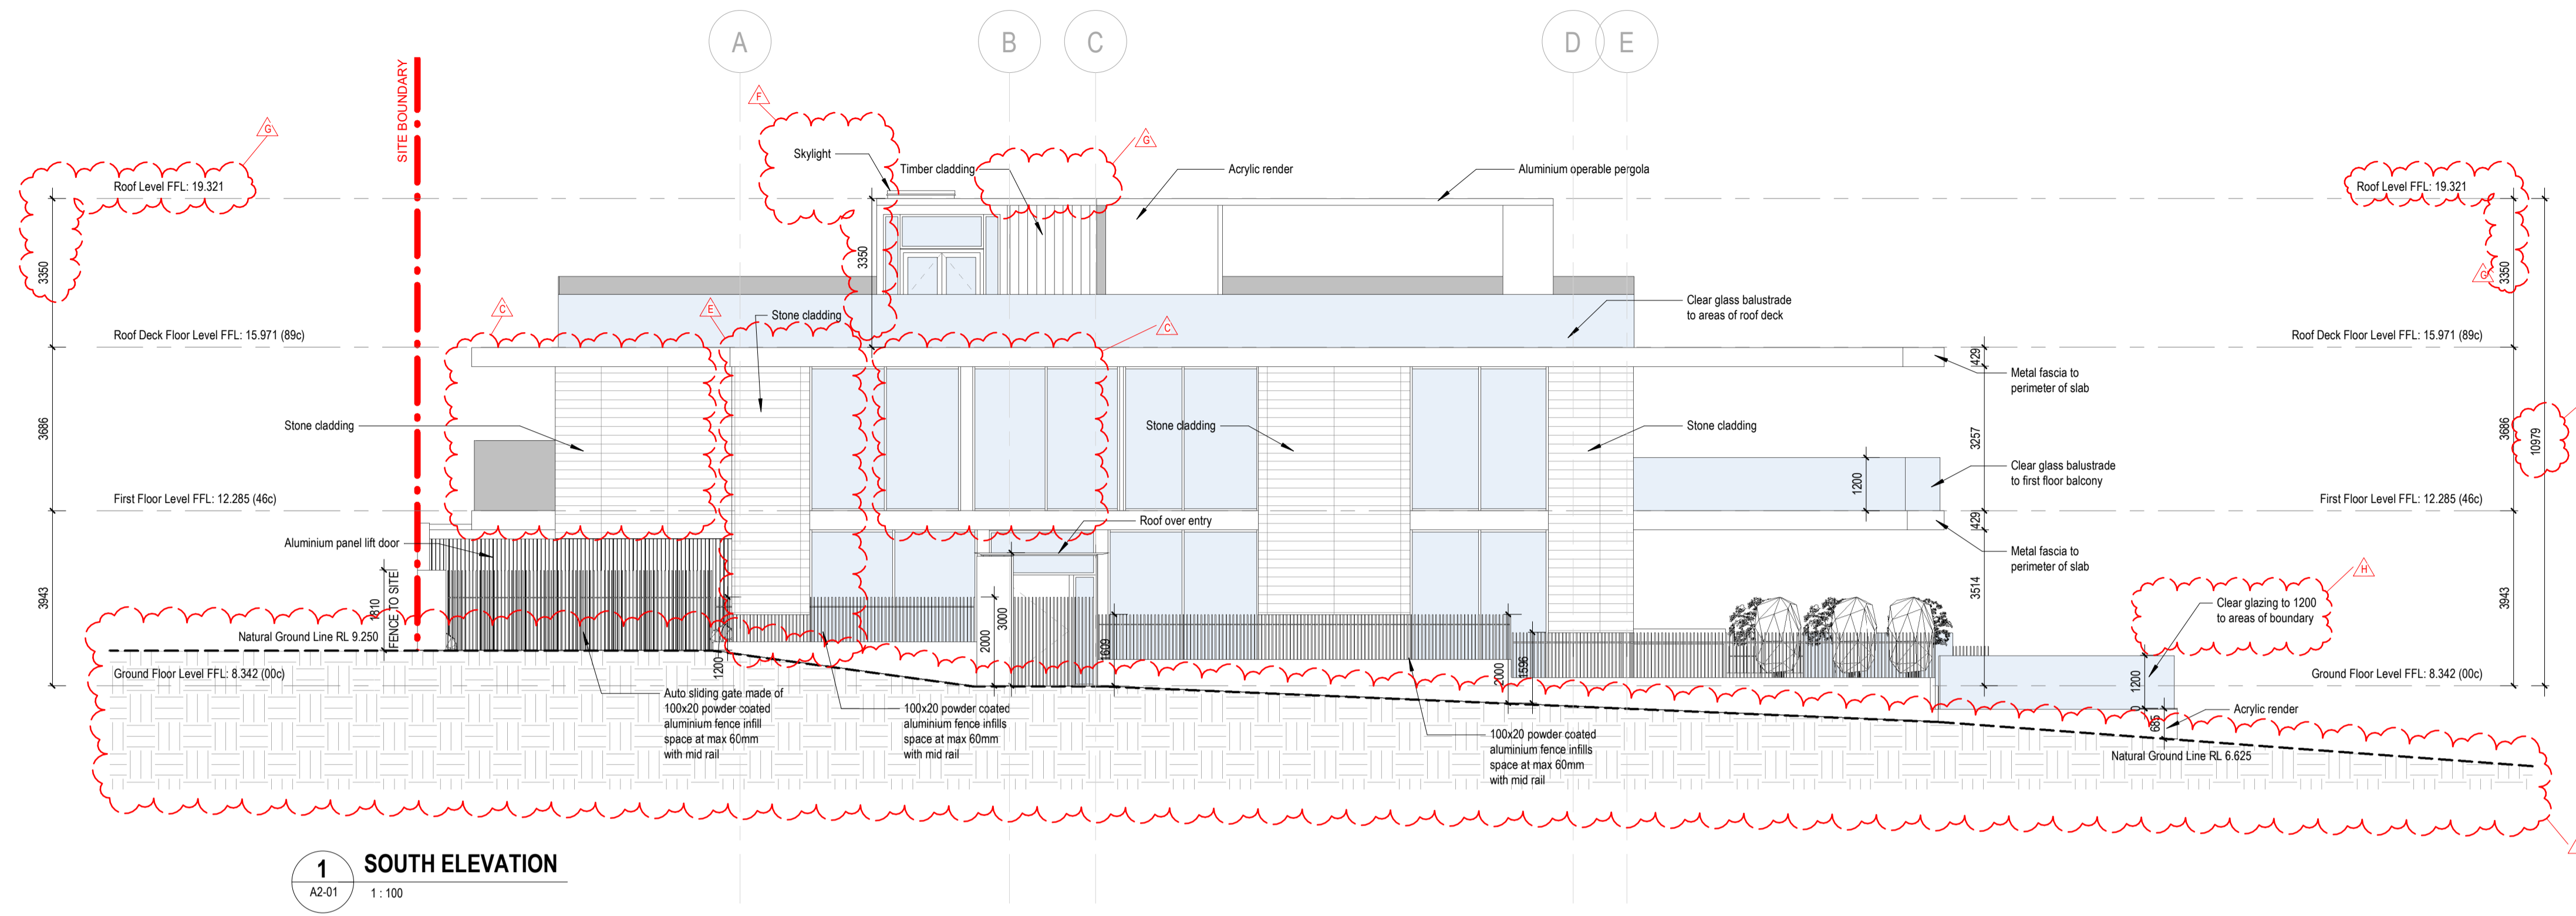

1 SOUTH ELEVATION
A2-01 1:100

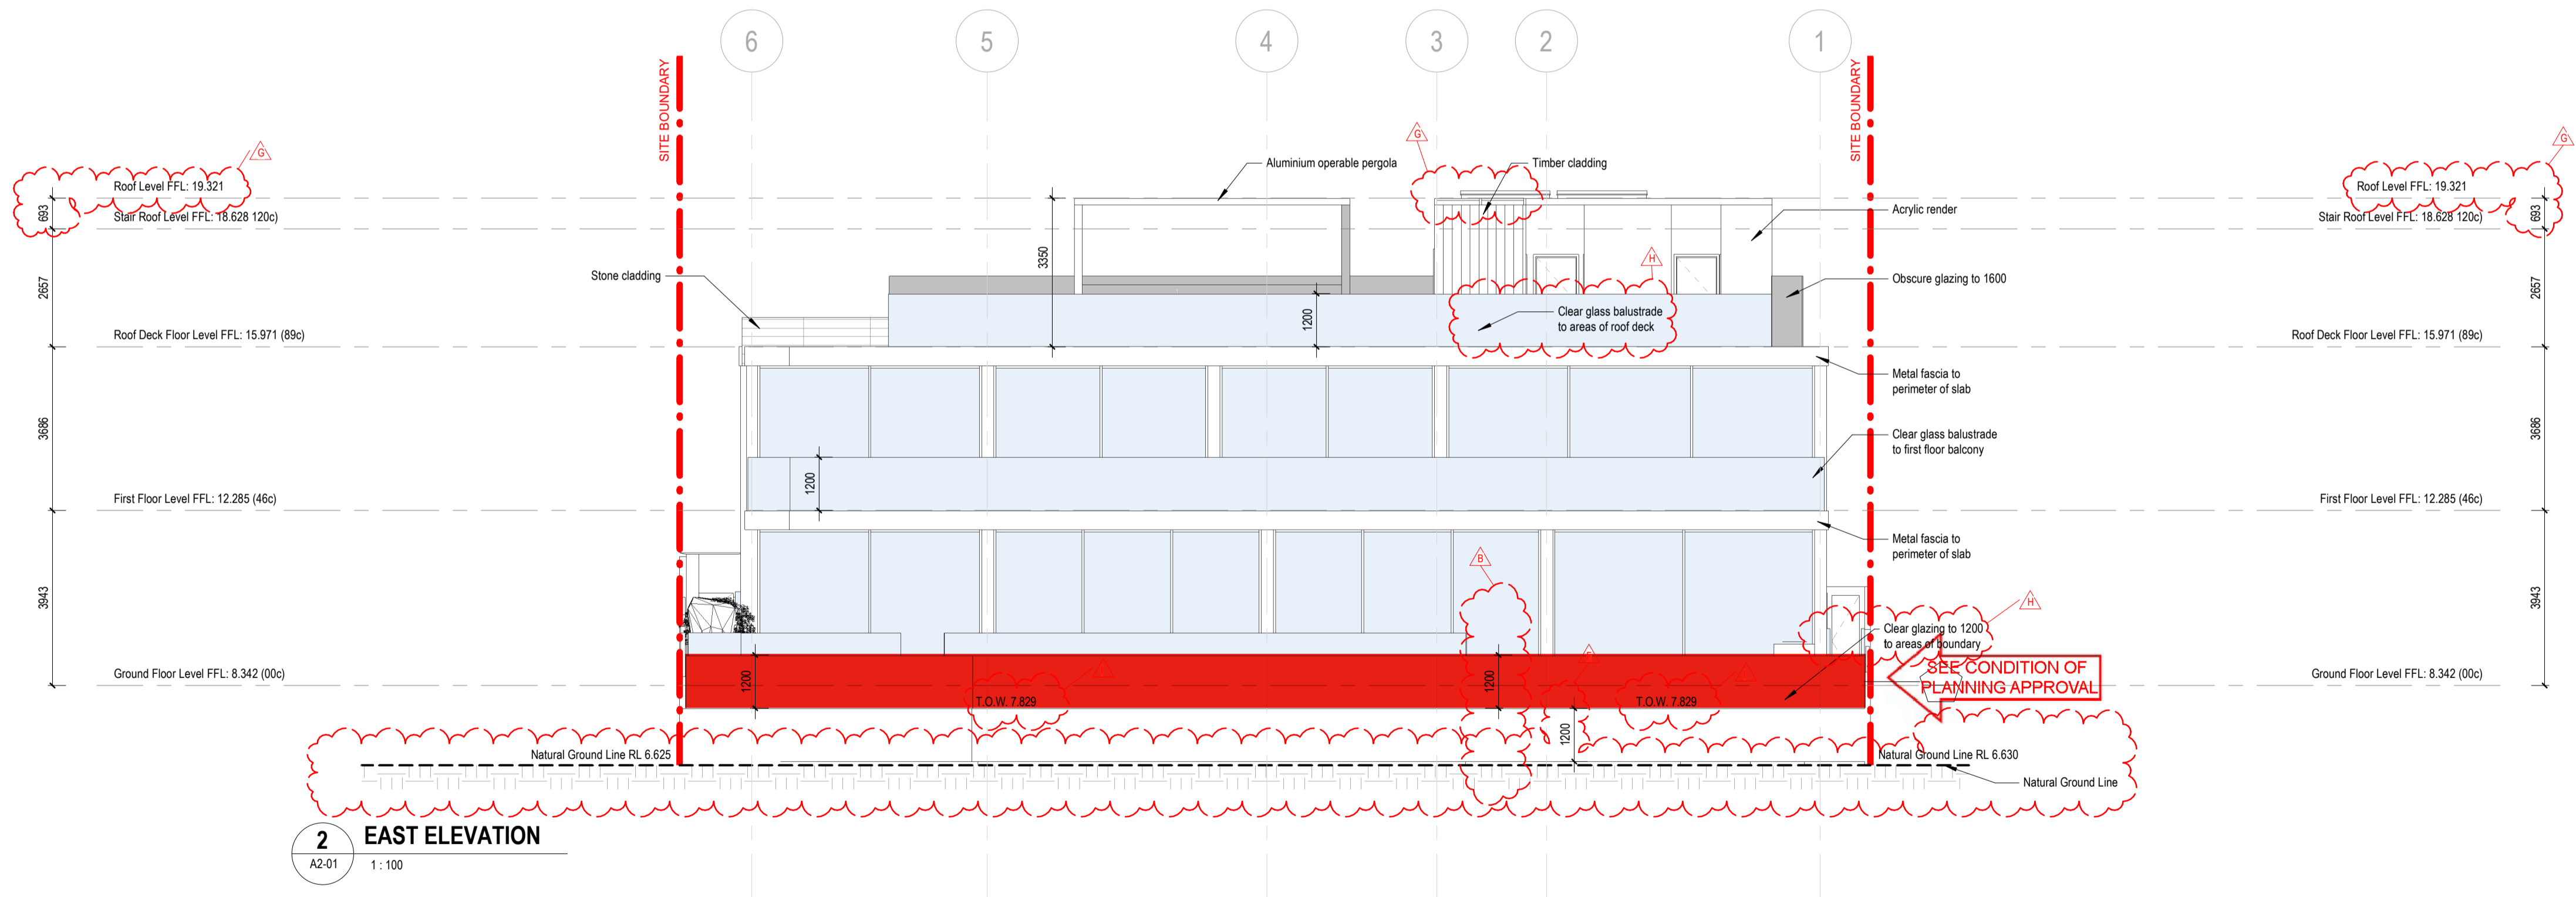

2 EAST ELEVATION
A2-01 1:100

- GENERAL NOTES**
- THIS DRAWING IS COPYRIGHT (C) AND REMAINS THE PROPERTY OF HILLAM ARCHITECTS. IT MUST NOT BE RETAINED, COPIED OR USED WITHOUT THE AUTHORITY OF HILLAM ARCHITECTS.
 - THE CONTRACTOR TO CHECK ALL DIMENSIONS ON SITE OR OFF SITE BEFORE COMMENCING WORK OR PROCEEDING WITH PREPARATION OF SHOP DRAWINGS. ANY DISCREPANCIES SHALL BE BROUGHT TO THE ATTENTION OF THE ARCHITECT FOR CLARIFICATION.
 - FIGURED DIMENSIONS TAKE PRECEDENCE OVER SCALED DIMENSIONS. DO NOT SCALE FROM REDUCED DRAWINGS.
 - ALL WORK MUST BE IN ACCORDANCE WITH THE NATIONAL CONSTRUCTION CODE OF AUSTRALIA AND THE APPLICABLE AUSTRALIAN STANDARDS.
 - THE CONTRACTOR TO ENSURE THAT THIS DRAWING IS READ IN CONJUNCTION WITH ALL RELEVANT ARCHITECTURAL, STRUCTURAL, HYDRAULIC, MECHANICAL AND ELECTRICAL DOCUMENTATION AND TO COORDINATE BETWEEN TRADES PRIOR TO COMMENCEMENT OF WORK. ANY DISCREPANCIES SHALL BE BROUGHT TO THE ATTENTION OF THE ARCHITECT FOR CLARIFICATION.
 - THE CONTRACTOR SHALL MARK "SUPERSEDED" ON ALL DRAWINGS FOR WHICH A REVISION HAS BEEN ISSUED.

It is the responsibility of the Builder / Applicant to incorporate all conditions of the Planning Approval into revised documentation submitted to support an application for a Building Permit.

DATE	REV	DESCRIPTION	CHECKED
25.05.22	1	ISSUE FOR RFI	JV
20.04.22	H	ISSUE TO CLIENT FOR REVIEW	JV
19.04.22	G	ISSUE TO CLIENT FOR REVIEW	JV
14.04.22	F	ISSUE TO CLIENT FOR REVIEW	JV
13.04.22	E	ISSUE TO CLIENT FOR REVIEW	JV
12.04.22	D	ISSUE TO CLIENT FOR REVIEW	JV
08.04.22	C	ISSUE TO CLIENT FOR REVIEW	JV
05.04.22	B	ISSUE TO CLIENT FOR REVIEW	JV
18.02.22	A	ISSUED FOR REVISED DA	JV

ARCHITECT 1/15 ROYDHOUSE ST SUBIACO WA
P (08) 6380 1877
E info@hillam.com.au


HILLAM ARCHITECTS

CLIENT
George Manios

PROJECT NAME
CARRON RD
23 Carron Rd, Applecross


DRAWING NAME
ELEVATIONS 1-2

RESIDENTIAL DEVELOPMENT

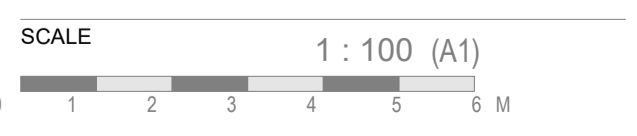


PROJECT No.	DRAWING No.	REV
21024	A3-01	I
DRAWN BY		LS

PLANNING APPROVAL ONLY
THIS IS NOT A
BUILDING PERMIT

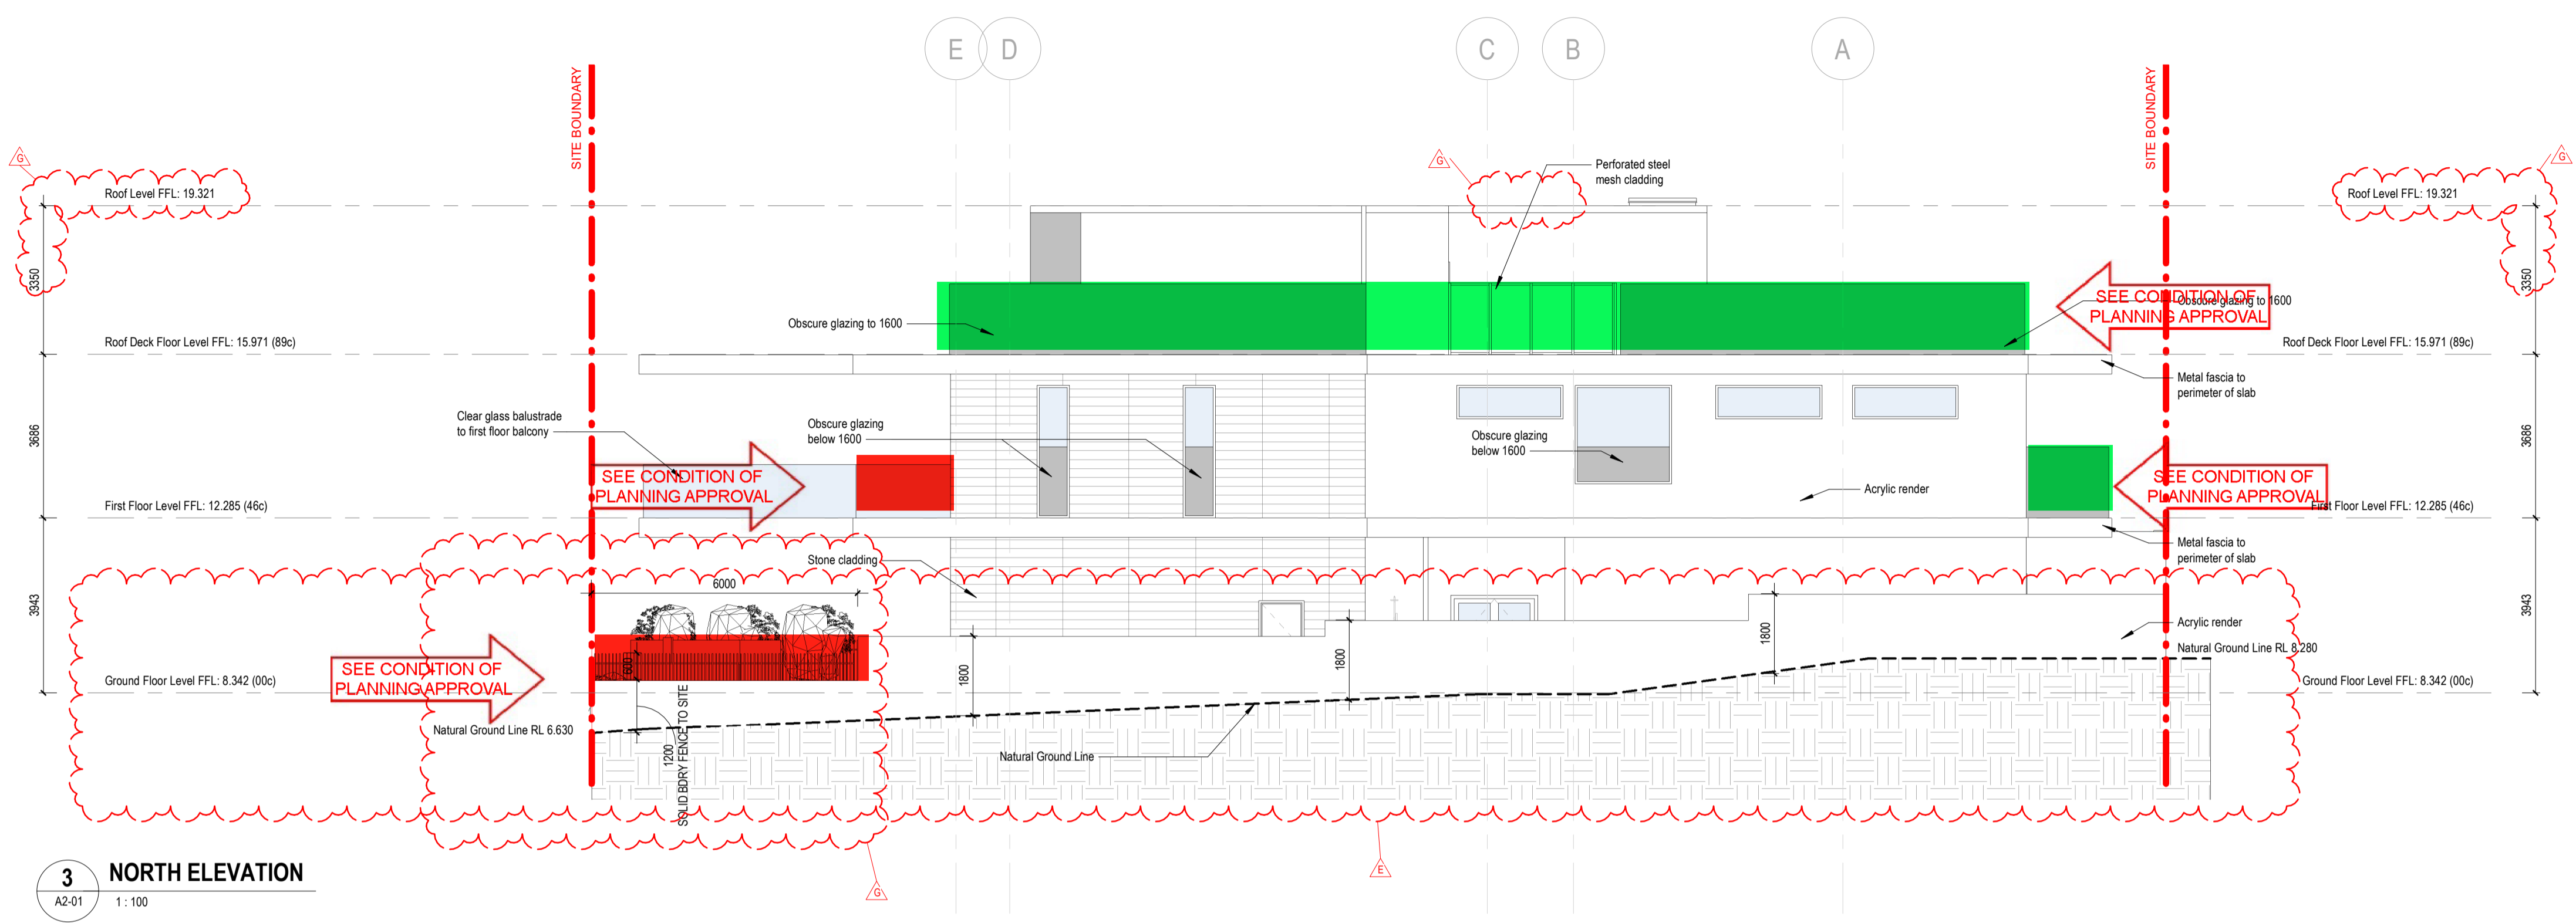

3 NORTH ELEVATION
A2-01 1:100

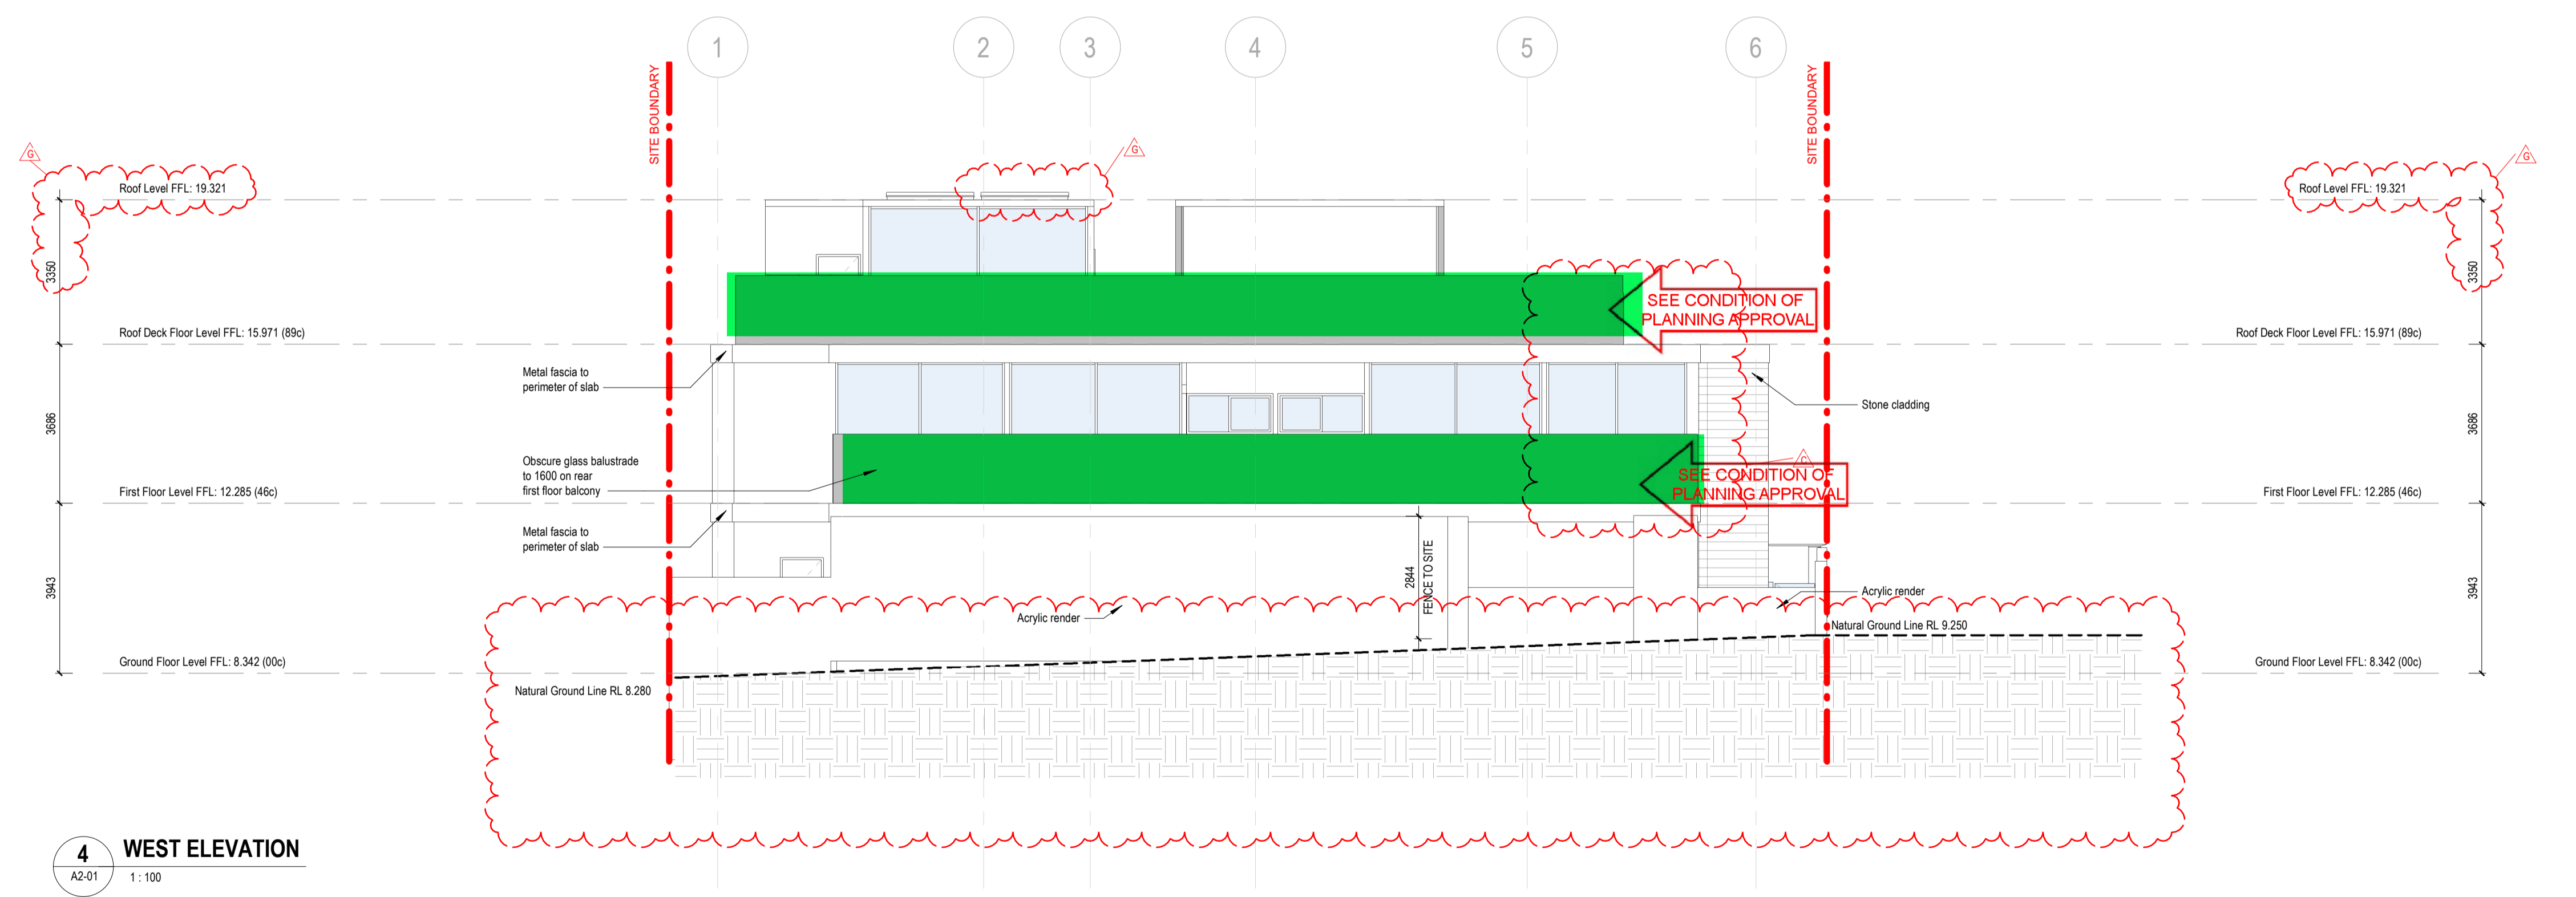

4 WEST ELEVATION
A2-01 1:100

- GENERAL NOTES**
1. THIS DRAWING IS COPYRIGHT (C) AND REMAINS THE PROPERTY OF HILLAM ARCHITECTS. IT MUST NOT BE RETAINED, COPIED OR USED WITHOUT THE AUTHORITY OF HILLAM ARCHITECTS
 2. THE CONTRACTOR TO CHECK ALL DIMENSIONS ON SITE OR OFF SITE BEFORE COMMENCING WORK OR PROCEEDING WITH PREPARATION OF SHOP DRAWINGS. ANY DISCREPANCIES SHALL BE BROUGHT TO THE ATTENTION OF THE ARCHITECT FOR CLARIFICATION
 3. FIGURED DIMENSIONS TAKE PRECEDENCE OVER SCALED DIMENSIONS. DO NOT SCALE FROM REDUCED DRAWINGS
 4. ALL WORK MUST BE IN ACCORDANCE WITH THE NATIONAL CONSTRUCTION CODE OF AUSTRALIA AND THE APPLICABLE AUSTRALIAN STANDARDS
 5. THE CONTRACTOR TO ENSURE THAT THIS DRAWING IS READ IN CONJUNCTION WITH ALL RELEVANT ARCHITECTURAL, STRUCTURAL, HYDRAULIC, MECHANICAL AND ELECTRICAL DOCUMENTATION AND TO COORDINATE BETWEEN TRADES PRIOR TO COMMENCEMENT OF WORK. ANY DISCREPANCIES SHALL BE BROUGHT TO THE ATTENTION OF THE ARCHITECT FOR CLARIFICATION
 6. THE CONTRACTOR SHALL MARK 'SUPERSEDED' ON ALL DRAWINGS FOR WHICH A REVISION HAS BEEN ISSUED

It is the responsibility of the Builder / Applicant to incorporate all conditions of the Planning Approval into revised documentation submitted to support an application for a Building Permit.

DATE	REV	DESCRIPTION	CHECKED
25.05.22	H	ISSUE FOR RFI	JV
19.04.22	G	ISSUE TO CLIENT FOR REVIEW	JV
14.04.22	F	ISSUE TO CLIENT FOR REVIEW	JV
13.04.22	E	ISSUE TO CLIENT FOR REVIEW	JV
12.04.22	D	ISSUE TO CLIENT FOR REVIEW	JV
08.04.22	C	ISSUE TO CLIENT FOR REVIEW	JV
06.04.22	B	ISSUED FOR REVISED DA	JV
05.04.22	A	ISSUED TO CLIENT FOR REVIEW	JV

ARCHITECT 1/15 ROYDHOUSE ST SUBIACO WA
P (08) 6380 1877
E info@hllam.com.au



CLIENT
George Manios

PROJECT NAME
CARRON RD
23 Carron Rd, Applecross


DRAWING NAME
ELEVATIONS 3-4

RESIDENTIAL DEVELOPMENT


SCALE 1 : 100 (A1)

PROJECT No.	DRAWING No.	REV
21024	A3-02	H
DRAWN BY		AA

PLANNING APPROVAL ONLY
THIS IS NOT A
BUILDING PERMIT

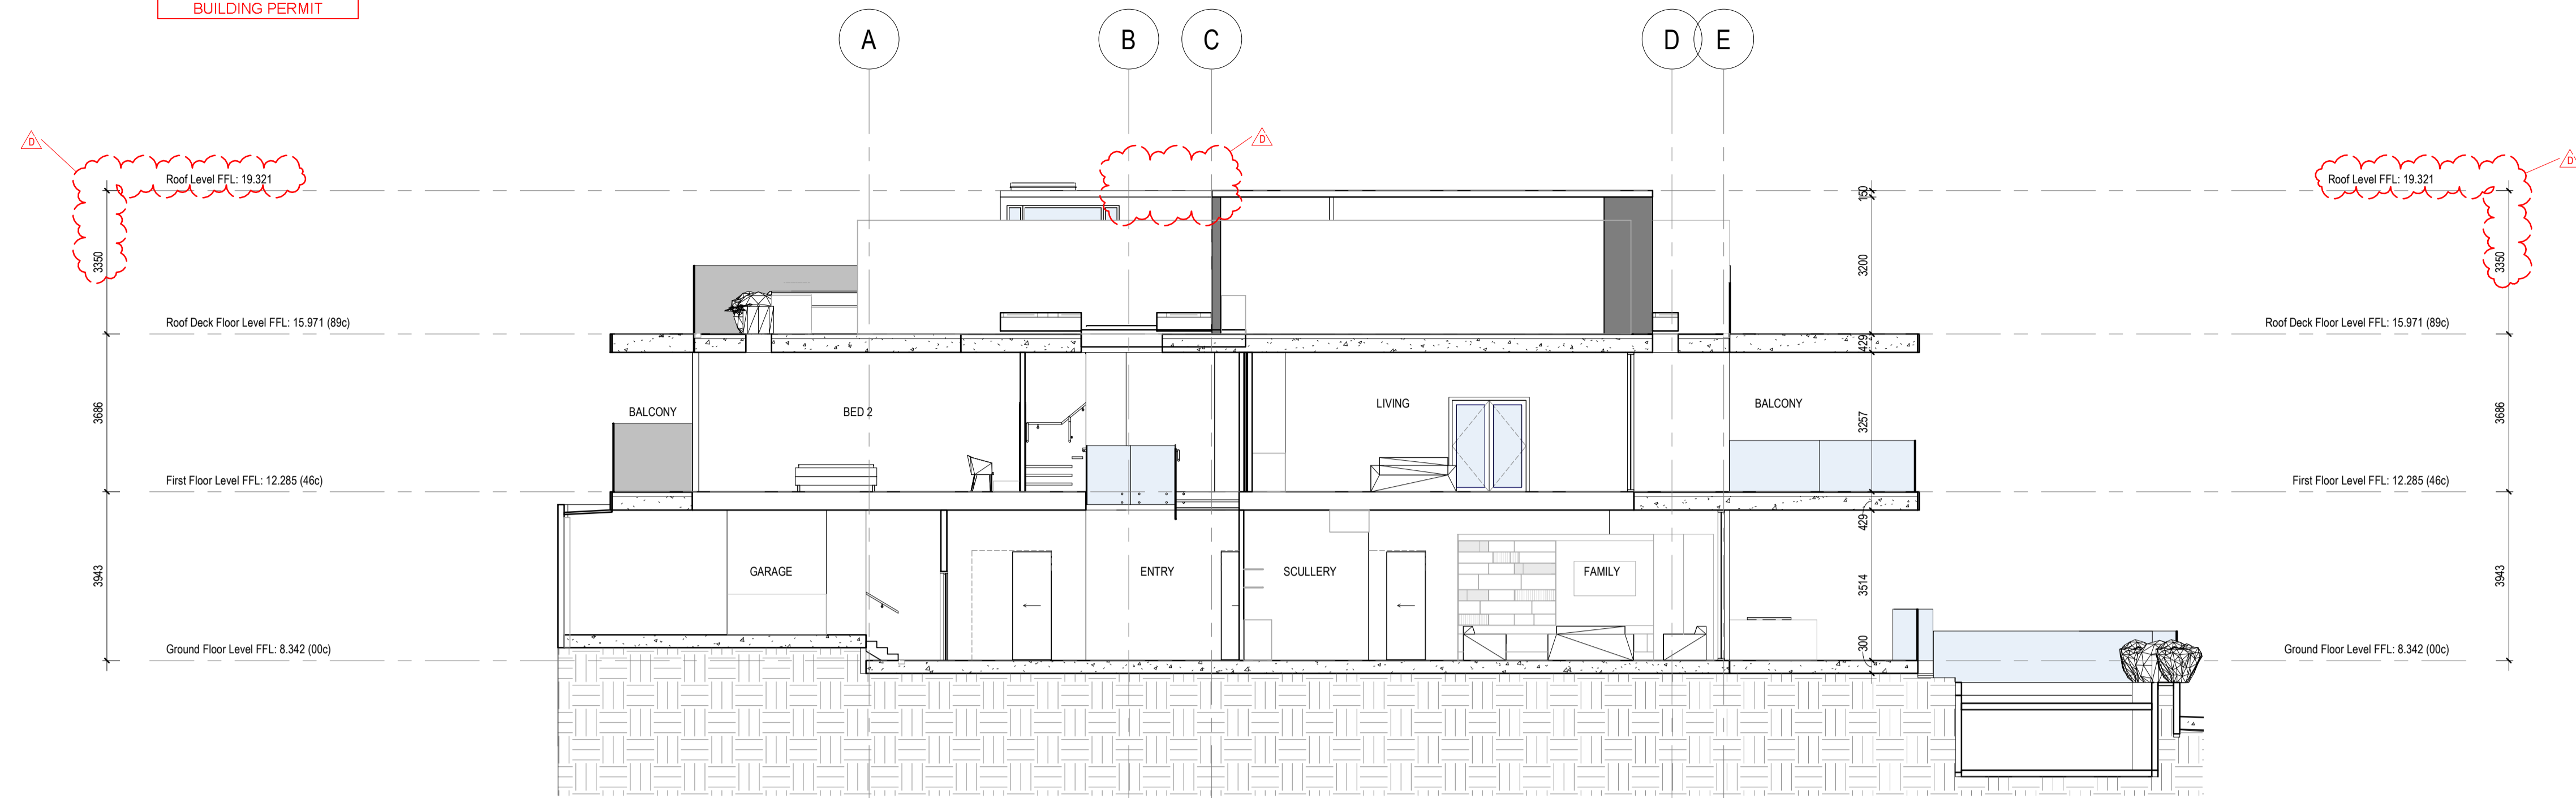

A SECTION 1
A2-01 1:100

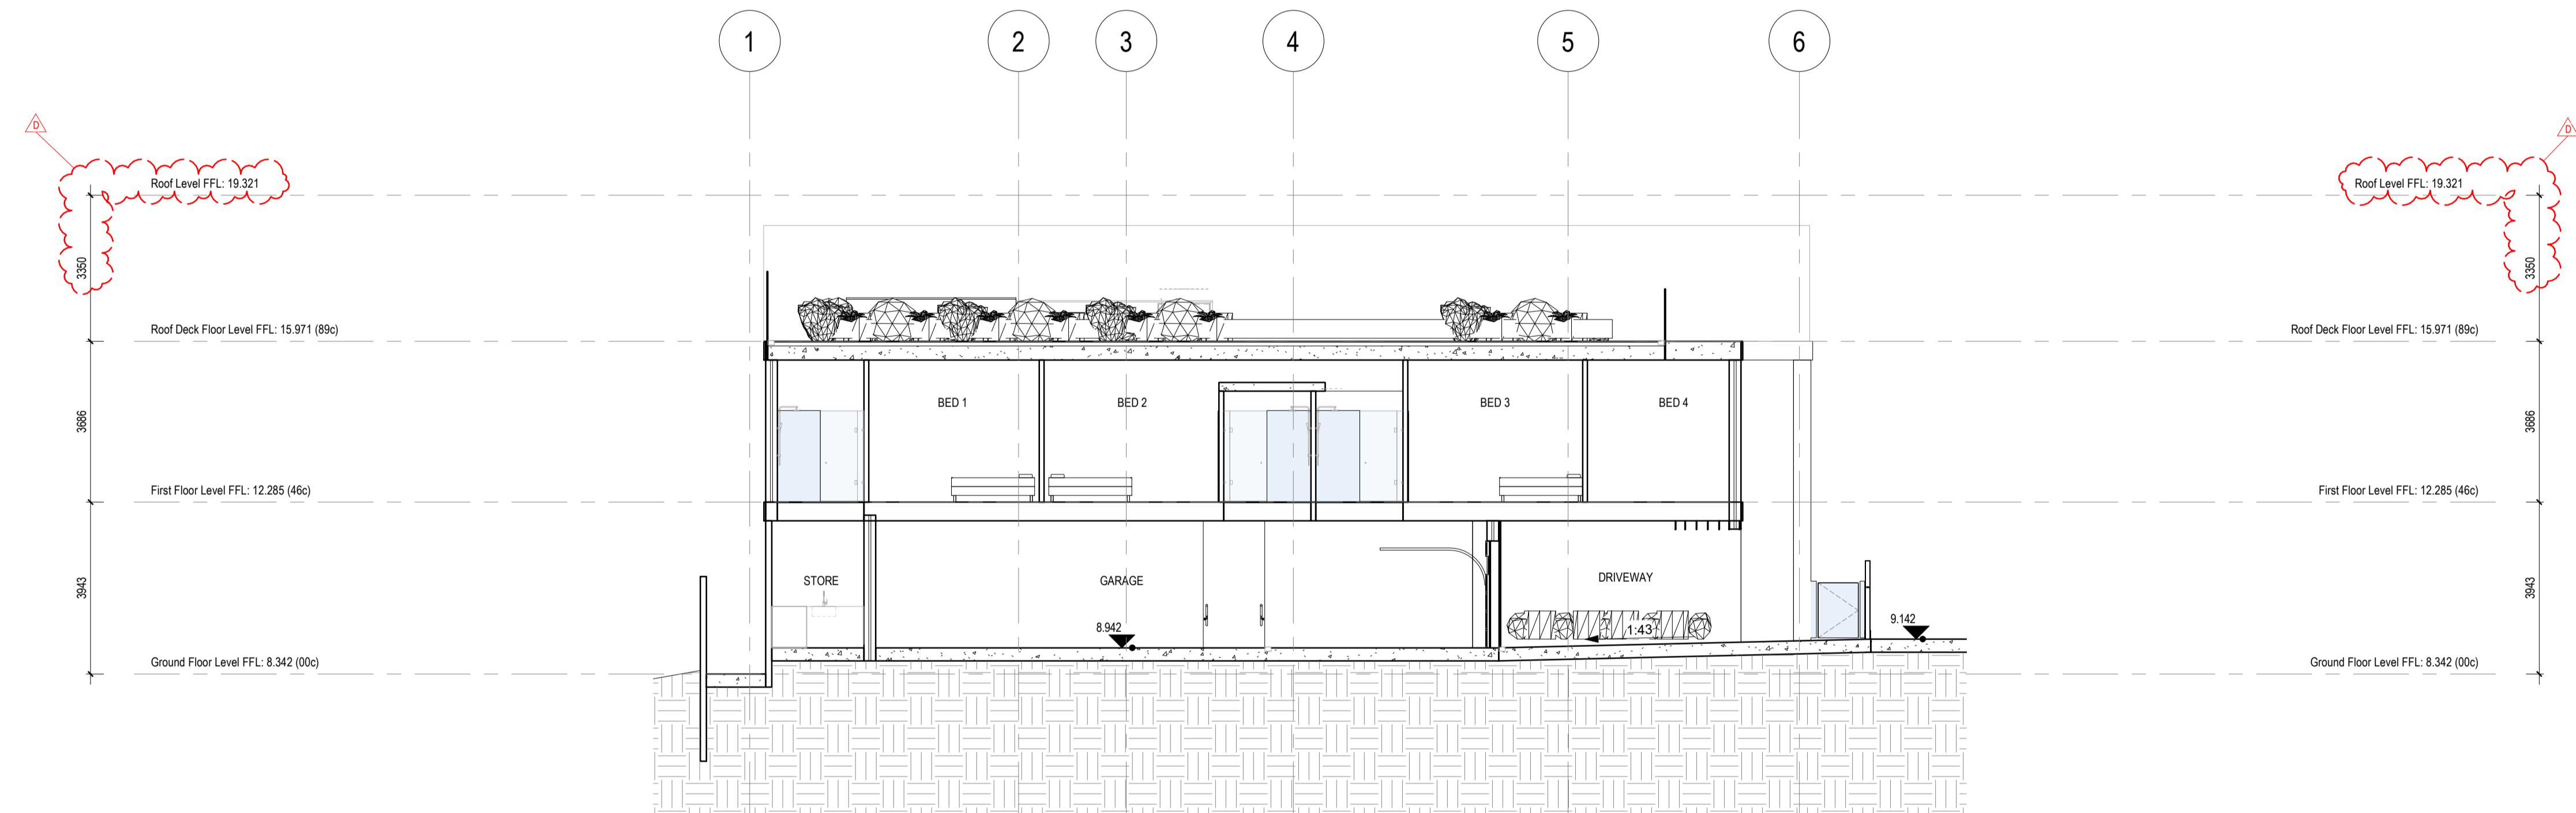

B GARAGE SECTION
A2-01 1:100

- GENERAL NOTES**
- THIS DRAWING IS COPYRIGHT (C) AND REMAINS THE PROPERTY OF HILLAM ARCHITECTS. IT MUST NOT BE RETAINED, COPIED OR USED WITHOUT THE AUTHORITY OF HILLAM ARCHITECTS
 - THE CONTRACTOR TO CHECK ALL DIMENSIONS ON SITE OR OFF SITE BEFORE COMMENCING WORK OR PROCEEDING WITH PREPARATION OF SHOP DRAWINGS. ANY DISCREPANCIES SHALL BE BROUGHT TO THE ATTENTION OF THE ARCHITECT FOR CLARIFICATION
 - FIGURED DIMENSIONS TAKE PRECEDENCE OVER SCALED DIMENSIONS. DO NOT SCALE FROM REDUCED DRAWINGS
 - ALL WORK MUST BE IN ACCORDANCE WITH THE NATIONAL CONSTRUCTION CODE OF AUSTRALIA AND THE APPLICABLE AUSTRALIAN STANDARDS
 - THE CONTRACTOR TO ENSURE THAT THIS DRAWING IS READ IN CONJUNCTION WITH ALL RELEVANT ARCHITECTURAL, STRUCTURAL, HYDRAULIC, MECHANICAL AND ELECTRICAL DOCUMENTATION AND TO COORDINATE BETWEEN TRADES PRIOR TO COMMENCEMENT OF WORK. ANY DISCREPANCIES SHALL BE BROUGHT TO THE ATTENTION OF THE ARCHITECT FOR CLARIFICATION
 - THE CONTRACTOR SHALL MARK "SUPERSEDED" ON ALL DRAWINGS FOR WHICH A REVISION HAS BEEN ISSUED

It is the responsibility of the Builder / Applicant to incorporate all conditions of the Planning Approval into revised documentation submitted to support an application for a Building Permit.

25.05.22	E	ISSUE FOR RFI	JV
19.04.22	D	ISSUE TO CLIENT FOR REVIEW	JV
14.04.22	C	ISSUE TO CLIENT FOR REVIEW	JV
13.04.22	B	ISSUE TO CLIENT FOR REVIEW	JV
18.02.22	A	ISSUED FOR REVISED DA	JV
DDMMYY	REV	DESCRIPTION	CHECKED

ARCHITECT 1/15 ROYDHOUSE ST SUBIACO WA
P (08) 6380 1877
E info@hillam.com.au




CLIENT
George Manios

PROJECT NAME
CARRON RD
23 Carron Rd, Applecross

DRAWING NAME
SECTIONS A & B

RESIDENTIAL DEVELOPMENT

 


PROJECT No.	DRAWING No.	REV
21024	A4-01	E
DRAWN BY		LS


- GENERAL NOTES**
- THIS DRAWING IS COPYRIGHT (C) AND REMAINS THE PROPERTY OF HILLAM ARCHITECTS. IT MUST NOT BE RETAINED, COPIED OR USED WITHOUT THE AUTHORITY OF HILLAM ARCHITECTS
 - THE CONTRACTOR TO CHECK ALL DIMENSIONS ON SITE OR OFF SITE BEFORE COMMENCING WORK OR PROCEEDING WITH PREPARATION OF SHOP DRAWINGS. ANY DISCREPANCIES SHALL BE BROUGHT TO THE ATTENTION OF THE ARCHITECT FOR CLARIFICATION
 - FIGURED DIMENSIONS TAKE PRECEDENCE OVER SCALED DIMENSIONS. DO NOT SCALE FROM REDUCED DRAWINGS
 - ALL WORK MUST BE IN ACCORDANCE WITH THE NATIONAL CONSTRUCTION CODE OF AUSTRALIA AND THE APPLICABLE AUSTRALIAN STANDARDS
 - THE CONTRACTOR TO ENSURE THAT THIS DRAWING IS READ IN CONJUNCTION WITH ALL RELEVANT ARCHITECTURAL, STRUCTURAL, HYDRAULIC, MECHANICAL AND ELECTRICAL DOCUMENTATION AND TO COORDINATE BETWEEN TRADES PRIOR TO COMMENCEMENT OF WORK. ANY DISCREPANCIES SHALL BE BROUGHT TO THE ATTENTION OF THE ARCHITECT FOR CLARIFICATION
 - THE CONTRACTOR SHALL MARK "SUPERSEDED" ON ALL DRAWINGS FOR WHICH A REVISION HAS BEEN ISSUED

PLANNING APPROVAL ONLY
THIS IS NOT A
BUILDING PERMIT


It is the responsibility of the Builder / Applicant
to incorporate all conditions of the Planning
Approval into revised documentation submitted
to support an application for a Building Permit.

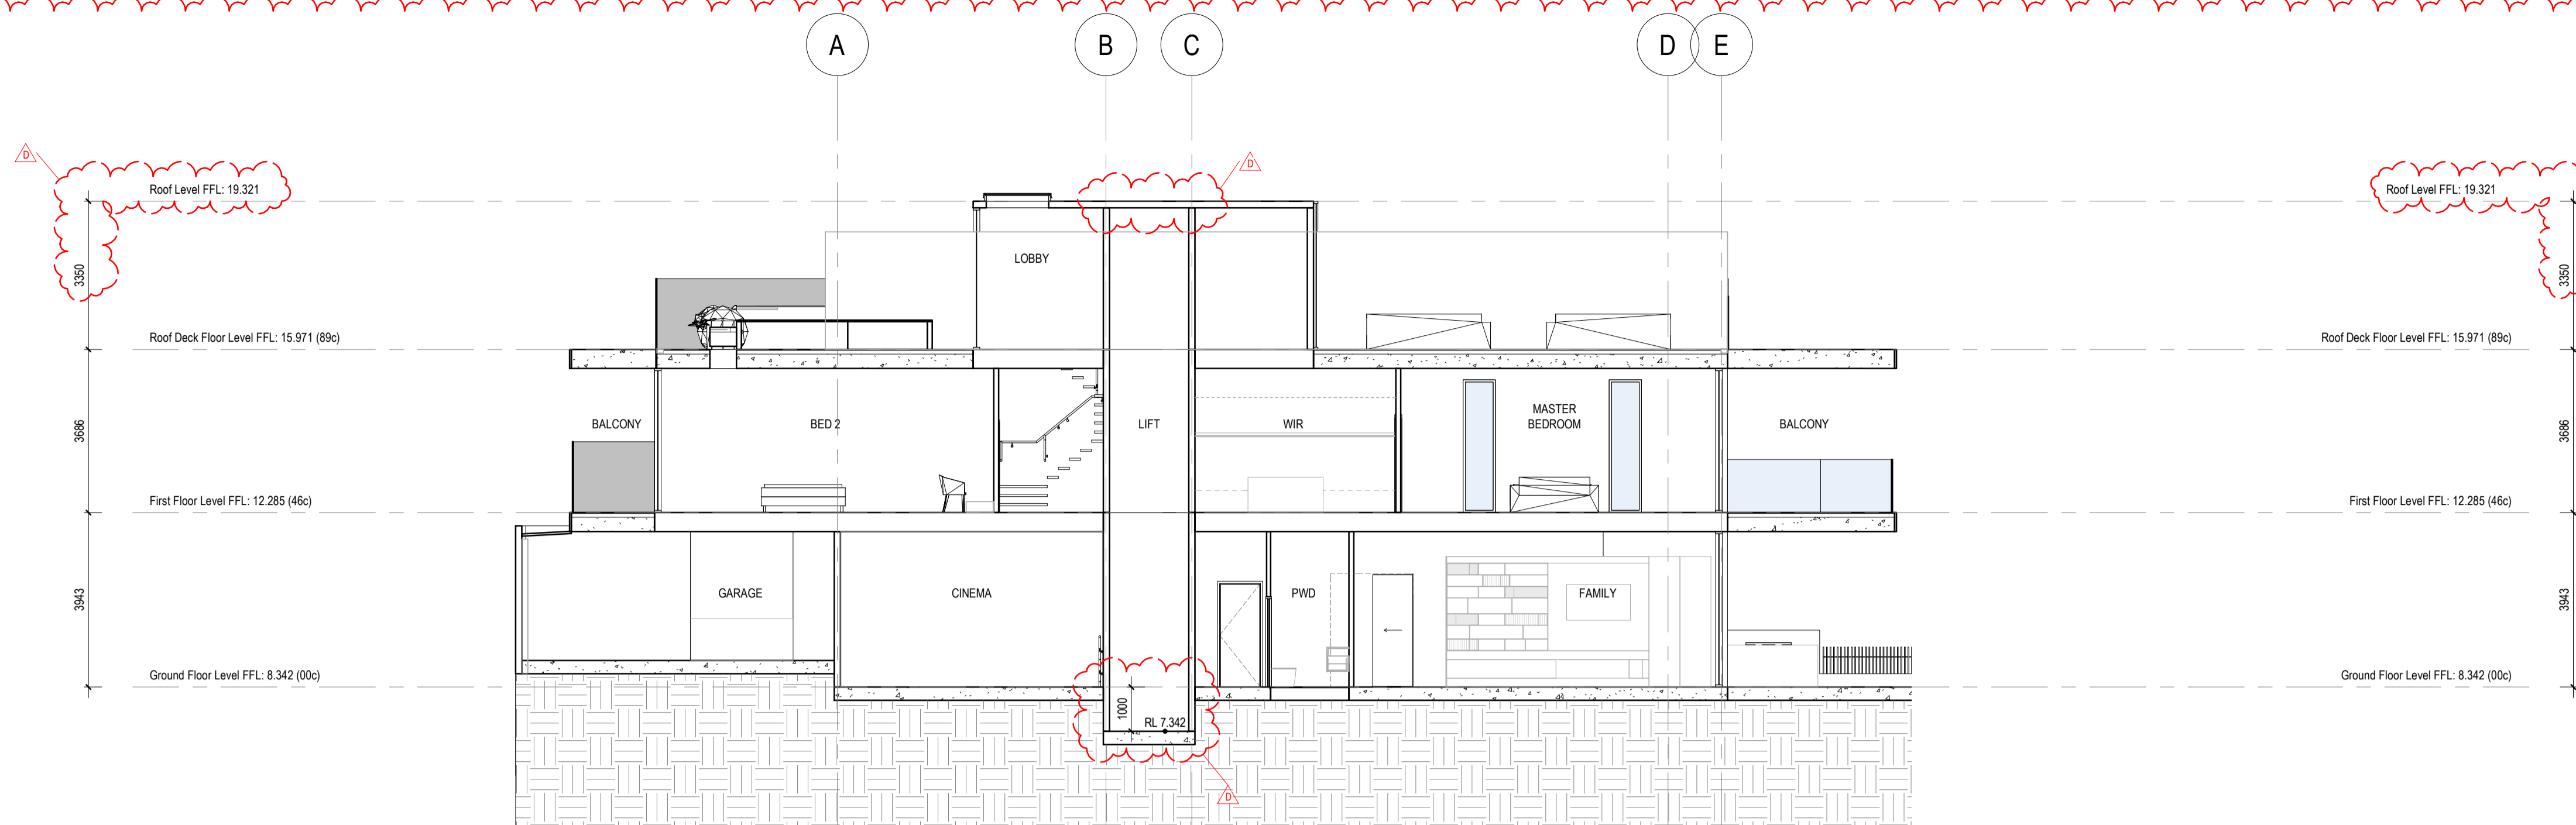


C LIFT SECTION
A2-01 1:100

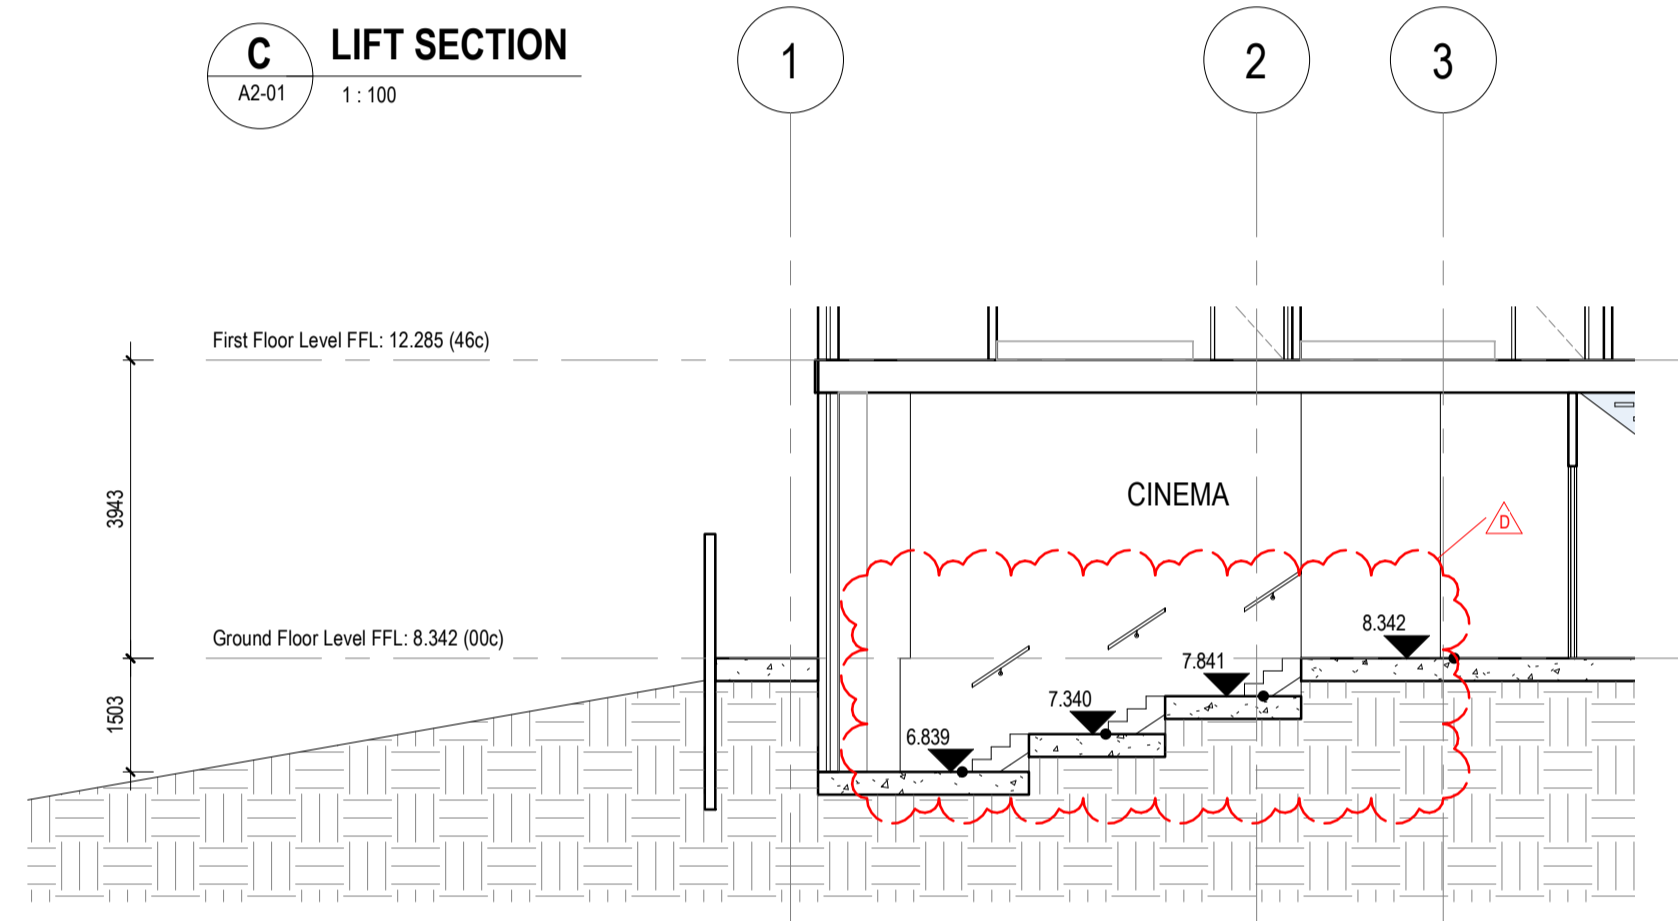

D CINEMA SECTION
A2-01 1:100

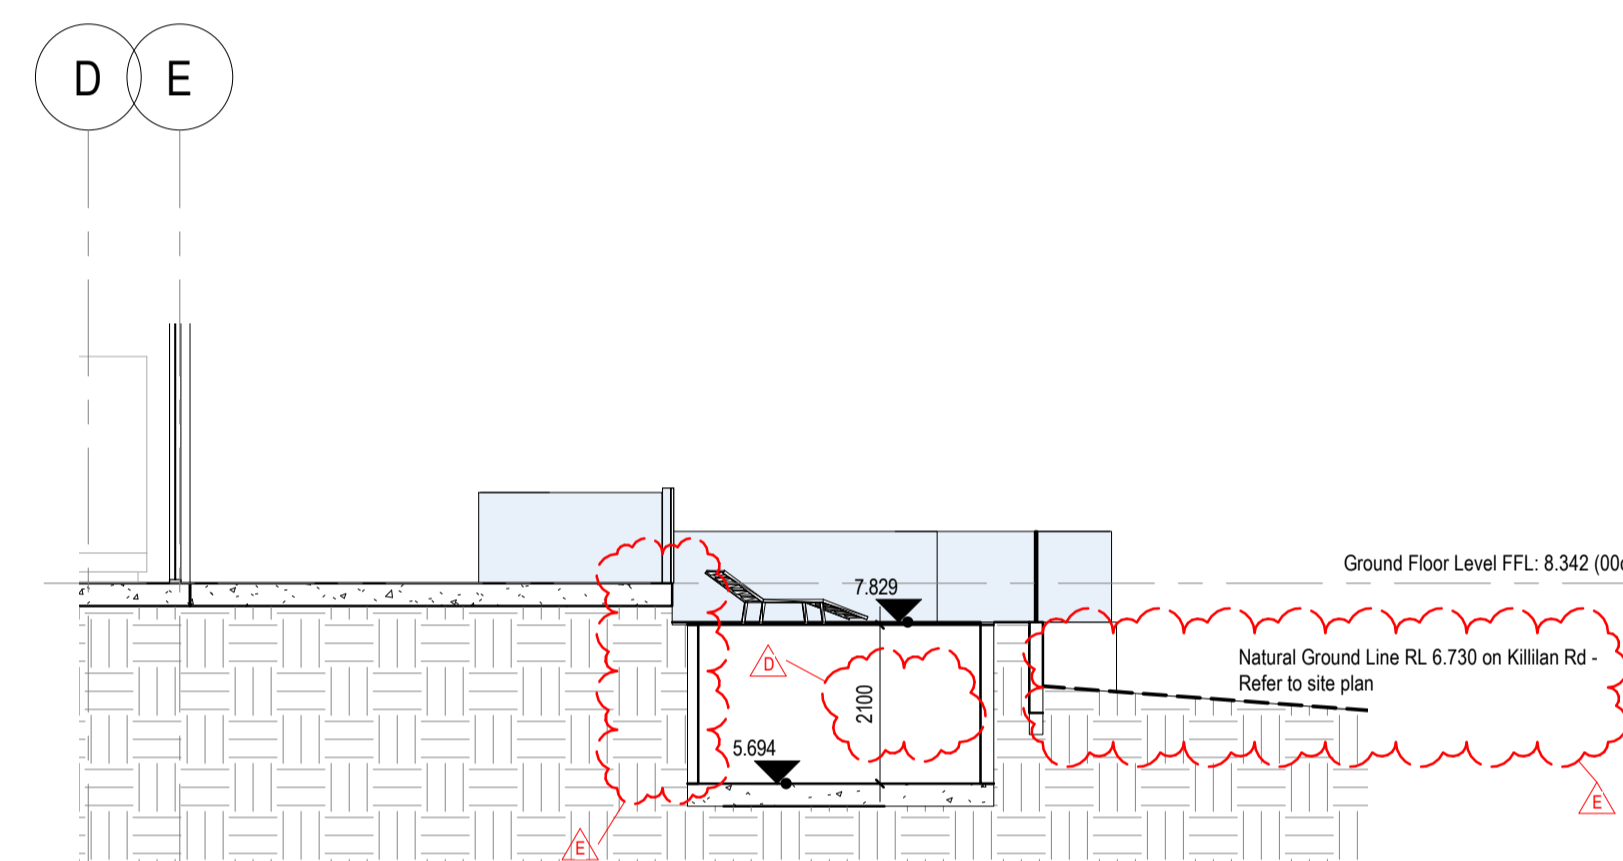

E POOL STORAGE SECTION
A2-01 1:100

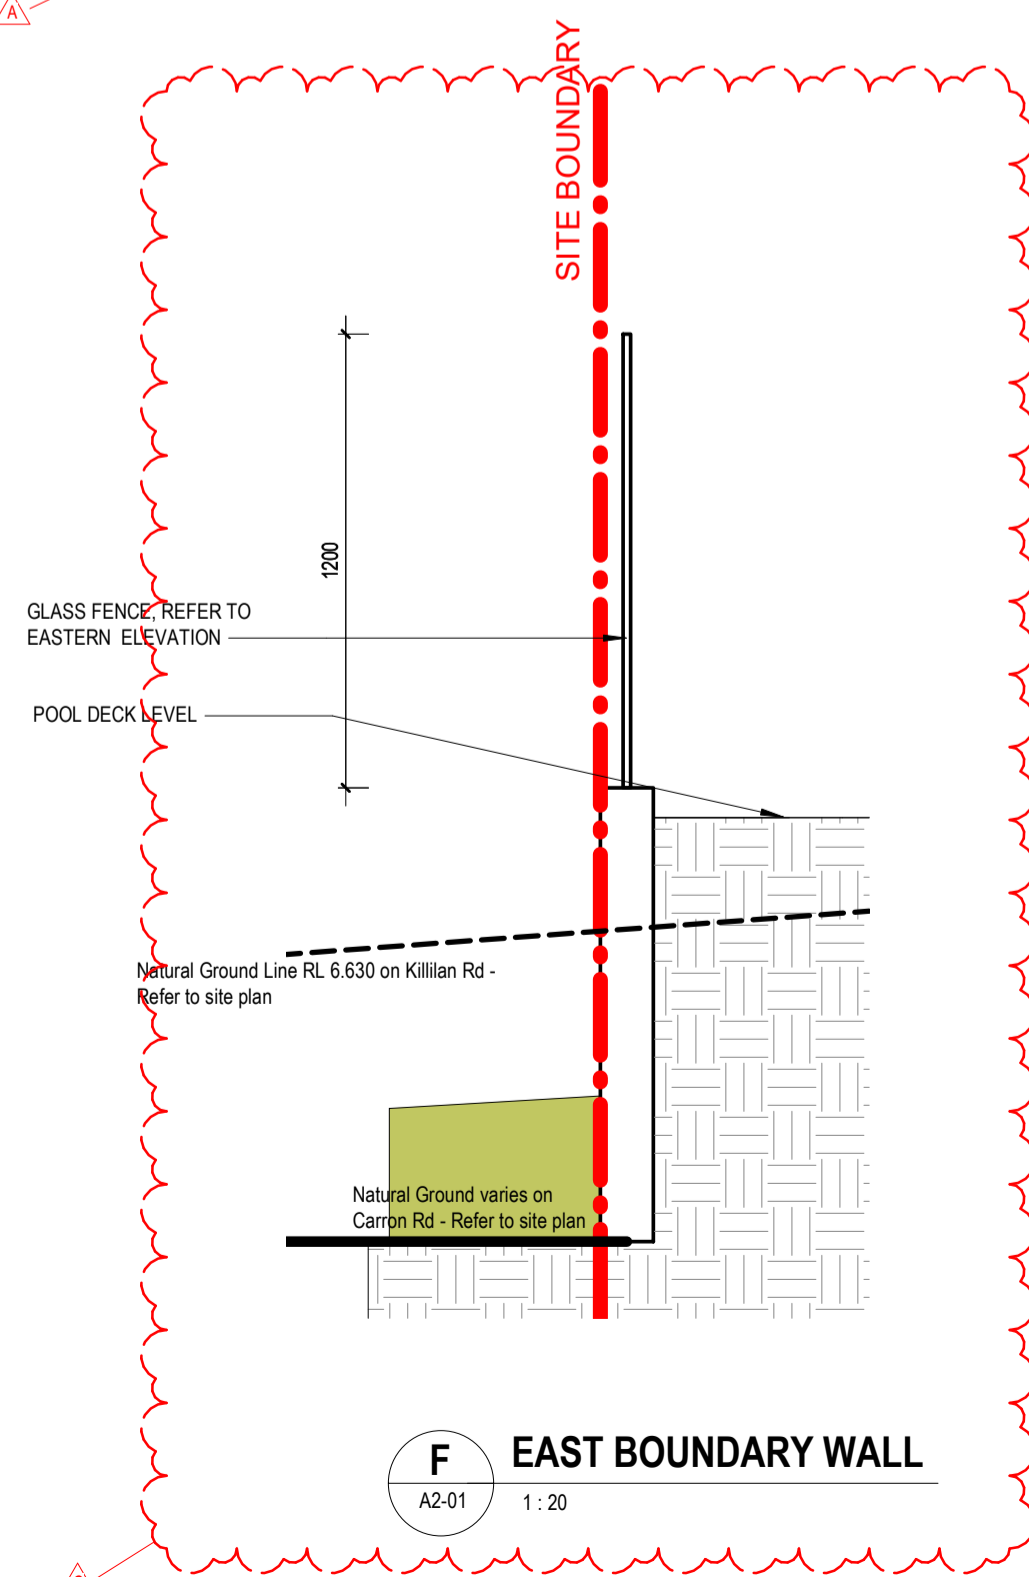

F EAST BOUNDARY WALL
A2-01 1:20

DATE	REV	DESCRIPTION	CHECKED
25.05.22	F	ISSUE FOR RFI	JV
20.04.22	E	ISSUE TO CLIENT FOR REVIEW	JV
19.04.22	D	ISSUE TO CLIENT FOR REVIEW	JV
14.04.22	C	ISSUE TO CLIENT FOR REVIEW	JV
13.04.22	B	ISSUE TO CLIENT FOR REVIEW	JV
03.04.22	A	ISSUE TO CLIENT FOR REVIEW	JV

ARCHITECT 1/15 ROYDHOUSE ST SUBIACO WA
P (08) 6380 1877
E info@hillam.com.au

HILLAM ARCHITECTS

CLIENT
George Manios

PROJECT NAME
CARRON RD
23 Carron Rd, Applecross

DRAWING NAME
SECTIONS C,D, E & F

RESIDENTIAL DEVELOPMENT


SCALE As indicated (A1)



PROJECT No.	DRAWING No.	REV
21024	A4-02	F


DRAWN BY Author

PLANNING APPROVAL ONLY
THIS IS NOT A
BUILDING PERMIT

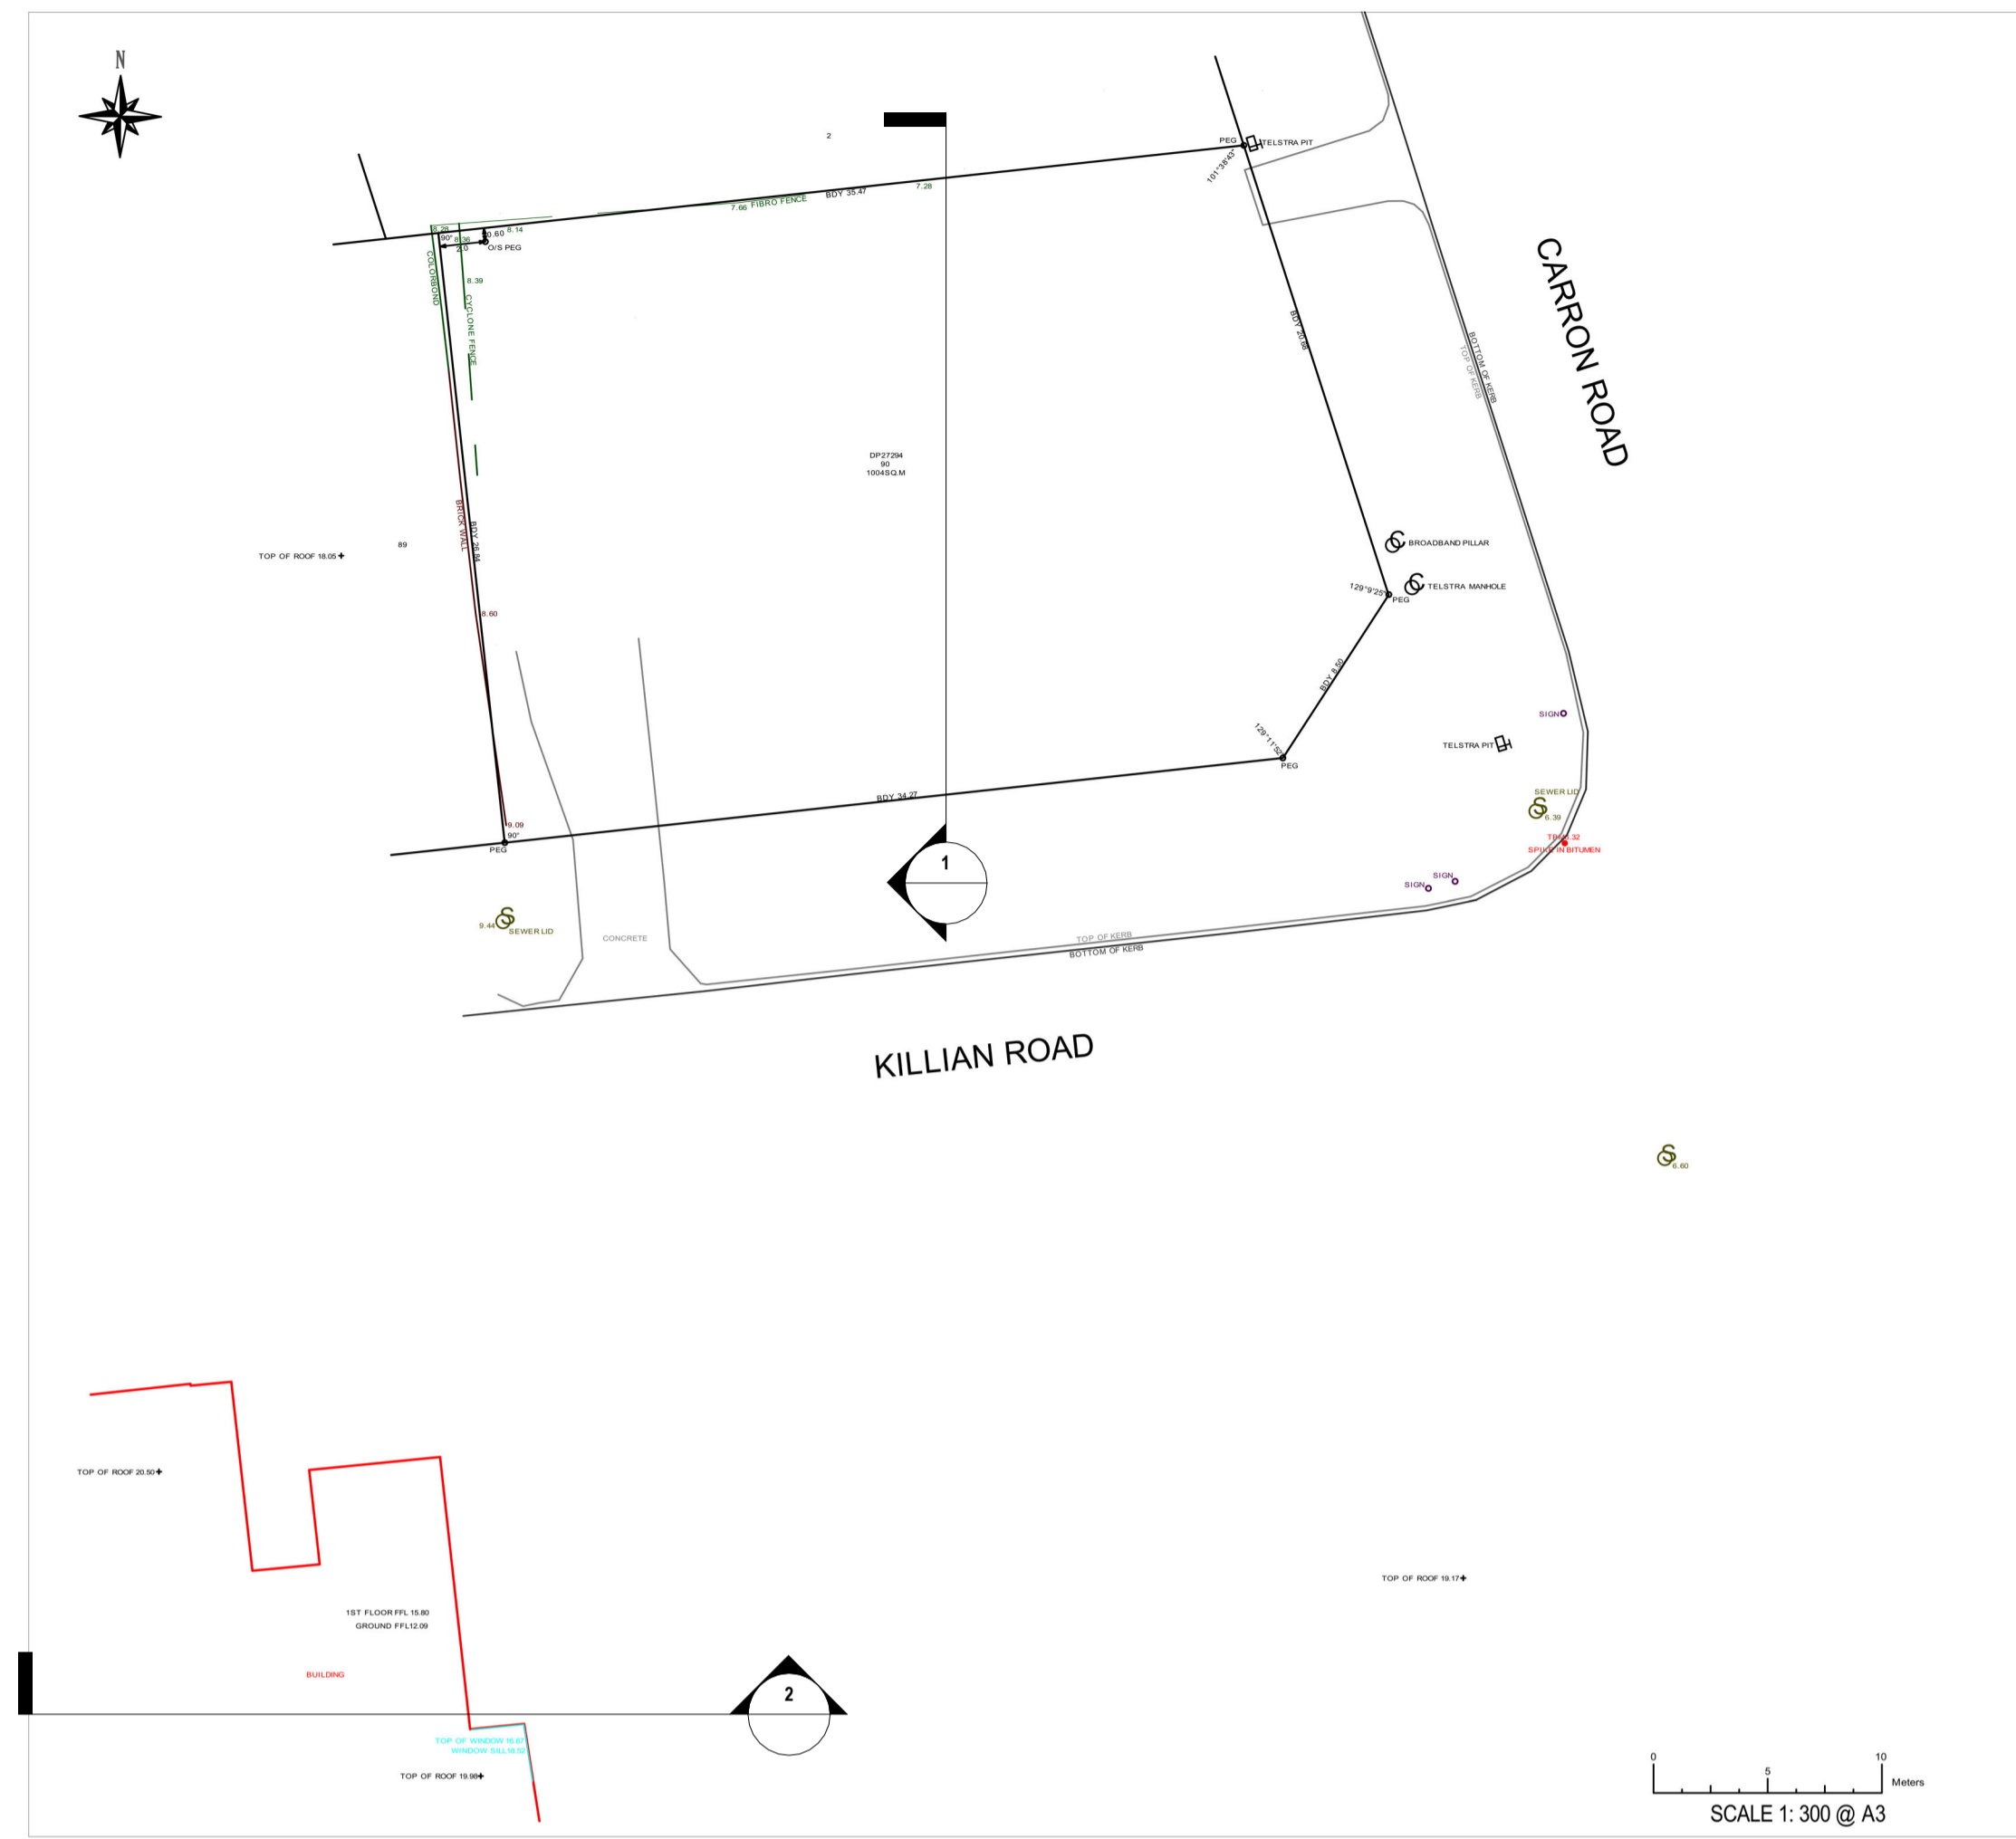


- GENERAL NOTES**
1. THIS DRAWING IS COPYRIGHT (C) AND REMAINS THE PROPERTY OF HILLAM ARCHITECTS. IT MUST NOT BE RETAINED, COPIED OR USED WITHOUT THE AUTHORITY OF HILLAM ARCHITECTS
 2. THE CONTRACTOR TO CHECK ALL DIMENSIONS ON SITE OR OFF SITE BEFORE COMMENCING WORK OR PROCEEDING WITH PREPARATION OF SHOP DRAWINGS. ANY DISCREPANCIES SHALL BE BROUGHT TO THE ATTENTION OF THE ARCHITECT FOR CLARIFICATION
 3. FIGURED DIMENSIONS TAKE PRECEDENCE OVER SCALED DIMENSIONS. DO NOT SCALE FROM REDUCED DRAWINGS
 4. ALL WORK MUST BE IN ACCORDANCE WITH THE NATIONAL CONSTRUCTION CODE OF AUSTRALIA AND THE APPLICABLE AUSTRALIAN STANDARDS
 5. THE CONTRACTOR TO ENSURE THAT THIS DRAWING IS READ IN CONJUNCTION WITH ALL RELEVANT ARCHITECTURAL, STRUCTURAL, HYDRAULIC, MECHANICAL AND ELECTRICAL DOCUMENTATION AND TO COORDINATE BETWEEN TRADES PRIOR TO COMMENCEMENT OF WORK. ANY DISCREPANCIES SHALL BE BROUGHT TO THE ATTENTION OF THE ARCHITECT FOR CLARIFICATION
 6. THE CONTRACTOR SHALL MARK 'SUPERSEDED' ON ALL DRAWINGS FOR WHICH A REVISION HAS BEEN ISSUED

It is the responsibility of the Builder / Applicant to incorporate all conditions of the Planning Approval into revised documentation submitted to support an application for a Building Permit.

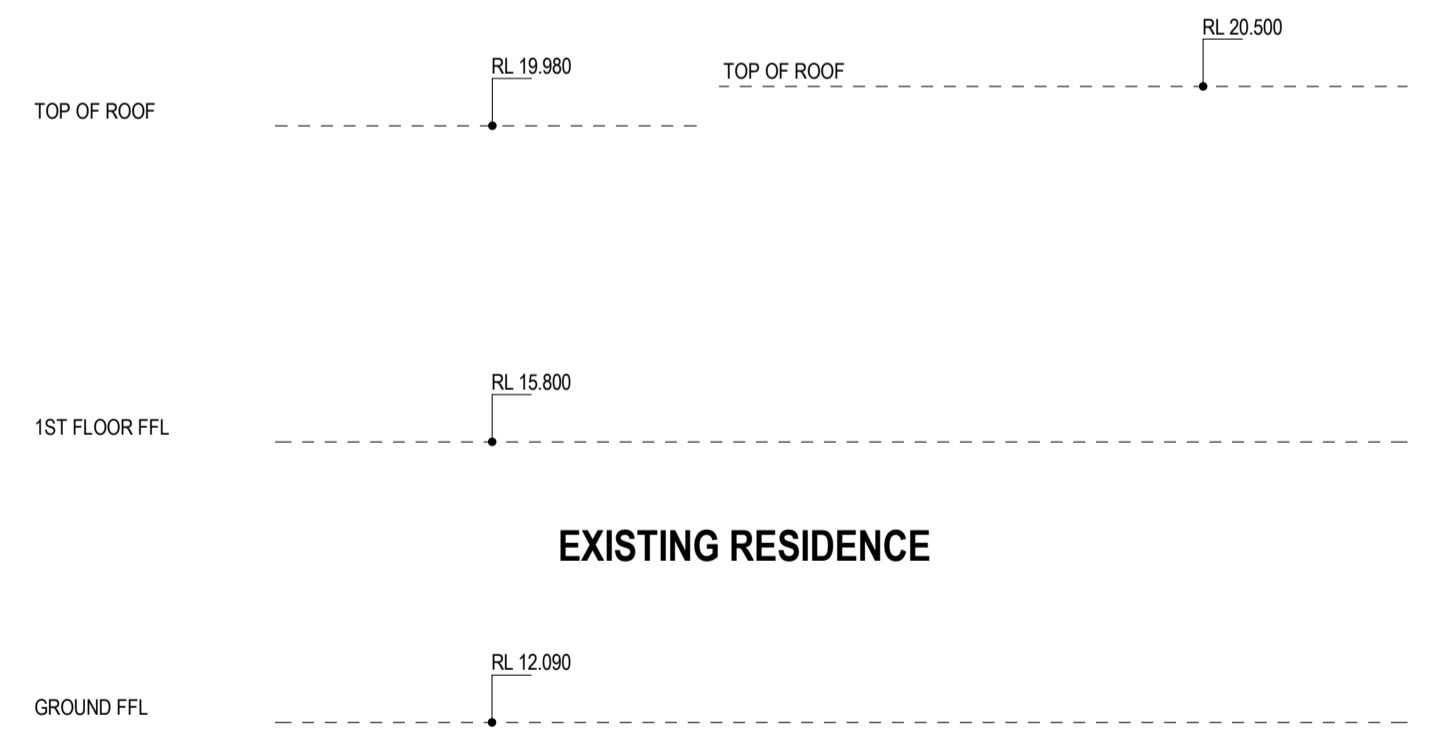

2 NEIGHBOUR SECTION
1:100

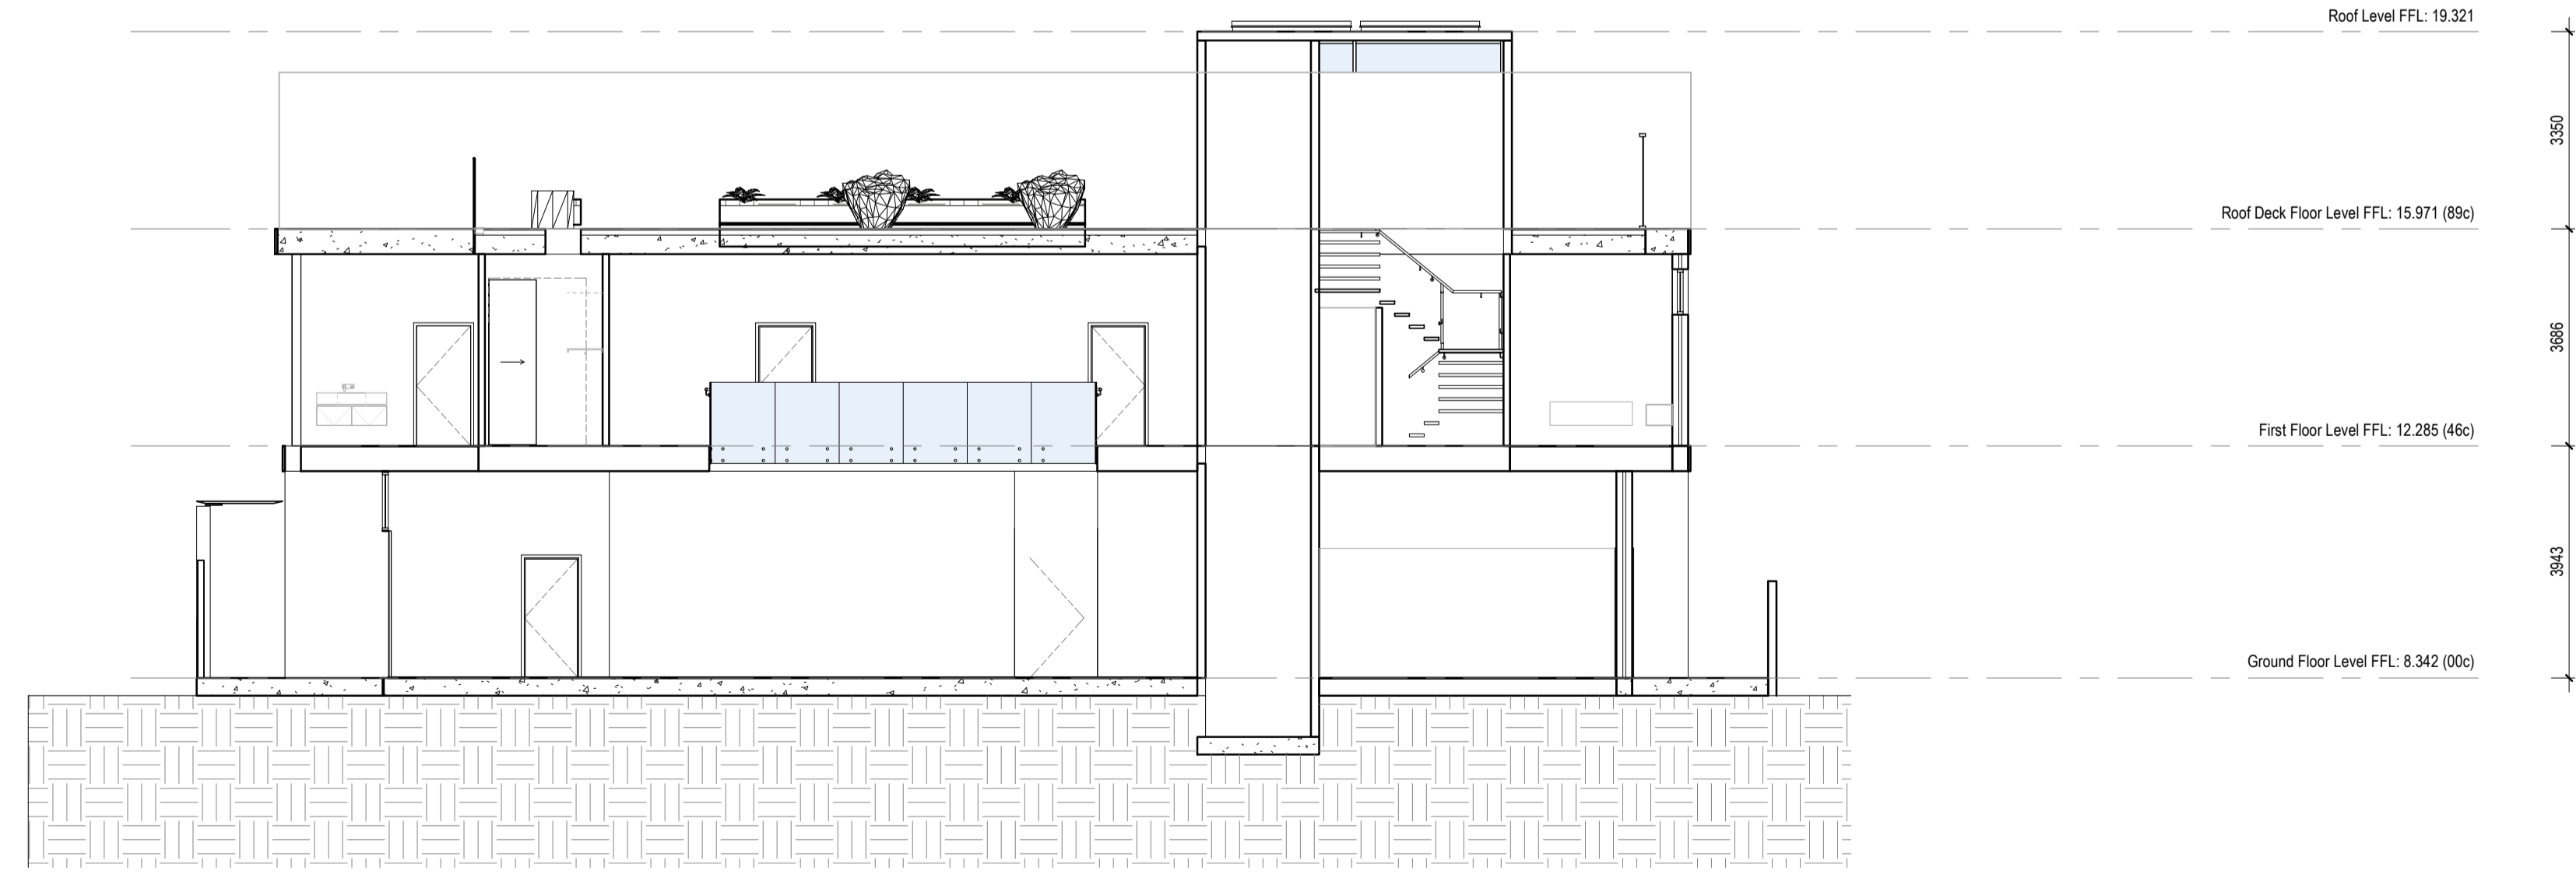

1 SITE SECTION
1:100

25.05.22	B	ISSUE FOR RFI	JV
05.05.22	A	ISSUE FOR RFI	JV
DATE/TIME	REV	DESCRIPTION	CHECKED


ARCHITECT
HILLAM ARCHITECTS
1/15 ROYDHOUSE ST SUBIACO WA
P (08) 6380 1877
E info@hillam.com.au

CLIENT
George Manios

PROJECT NAME
CARRON RD
23 Carron Rd, Applecross

DRAWING NAME
SITE SECTION

RESIDENTIAL DEVELOPMENT

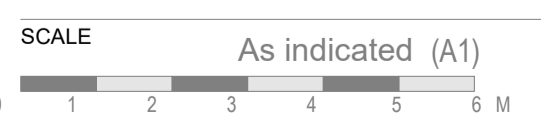

PROJECT No.	DRAWING No.	REV
21024	A1-02	B
DRAWN BY		Author

NOTE: ALL INFORMATION IS INDICATIVE ONLY
REFER SITE SURVEY 11.04.22 GEOMATICS AUSTRALIA



1 Option 1
1:1

GENERAL NOTES

1. THIS DRAWING IS COPYRIGHT (C) AND REMAINS THE PROPERTY OF HILLAM ARCHITECTS. IT MUST NOT BE RETAINED, COPIED OR USED WITHOUT THE AUTHORITY OF HILLAM ARCHITECTS
2. THE CONTRACTOR TO CHECK ALL DIMENSIONS ON SITE OR OFF SITE BEFORE COMMENCING WORK OR PROCEEDING WITH PREPARATION OF SHOP DRAWINGS. ANY DISCREPANCIES SHALL BE BROUGHT TO THE ATTENTION OF THE ARCHITECT FOR CLARIFICATION
3. FIGURED DIMENSIONS TAKE PRECEDENCE OVER SCALED DIMENSIONS. DO NOT SCALE FROM REDUCED DRAWINGS
4. ALL WORK MUST BE IN ACCORDANCE WITH THE NATIONAL CONSTRUCTION CODE OF AUSTRALIA AND THE APPLICABLE AUSTRALIAN STANDARDS
5. THE CONTRACTOR TO ENSURE THAT THIS DRAWING IS READ IN CONJUNCTION WITH ALL RELEVANT ARCHITECTURAL, STRUCTURAL, HYDRAULIC, MECHANICAL AND ELECTRICAL DOCUMENTATION AND TO COORDINATE BETWEEN TRADES PRIOR TO COMMENCEMENT OF WORK. ANY DISCREPANCIES SHALL BE BROUGHT TO THE ATTENTION OF THE ARCHITECT FOR CLARIFICATION
6. THE CONTRACTOR SHALL MARK 'SUPERSEDED' ON ALL DRAWINGS FOR WHICH A REVISION HAS BEEN ISSUED

It is the responsibility of the Builder / Applicant to incorporate all conditions of the Planning Approval into revised documentation submitted to support an application for a Building Permit.

DATE	REV	DESCRIPTION	CHECKED
25.05.22	F	ISSUE FOR RFI	JV
21.04.22	E	ISSUE TO CLIENT FOR REVIEW	JV
19.04.22	D	ISSUE TO CLIENT FOR REVIEW	JV
14.04.22	C	ISSUE TO CLIENT FOR REVIEW	JV
12.04.22	B	ISSUE TO CLIENT FOR REVIEW	JV
07.04.22	A	ISSUE TO CLIENT FOR REVIEW	JV

ARCHITECT 1/15 ROYDHOUSE ST SUBIACO WA
P (08) 6380 1877
E info@hillam.com.au




CLIENT
George Manios

PROJECT NAME
CARRON RD
23 Carron Rd, Applecross

DRAWING NAME
Rooftop Design Study

RESIDENTIAL DEVELOPMENT

 

PROJECT No.	DRAWING No.	REV
21024	A09-001	F
DRAWN BY		LS

DRAFT

PLANNING APPROVAL ONLY
THIS IS NOT A
BUILDING PERMIT



- GENERAL NOTES**
1. THIS DRAWING IS COPYRIGHT (C) AND REMAINS THE PROPERTY OF HILLAM ARCHITECTS. IT MUST NOT BE REPRODUCED, COPIED OR USED WITHOUT THE AUTHORITY OF HILLAM ARCHITECTS
 2. THE CONTRACTOR TO CHECK ALL DIMENSIONS ON SITE OR OFF SITE BEFORE COMMENCING WORK OR PROCEEDING WITH PREPARATION OF SHOP DRAWINGS. ANY DISCREPANCIES SHALL BE BROUGHT TO THE ATTENTION OF THE ARCHITECT FOR CLARIFICATION
 3. FIGURED DIMENSIONS TAKE PRECEDENCE OVER SCALED DIMENSIONS. DO NOT SCALE FROM REDUCED DRAWINGS
 4. ALL WORK MUST BE IN ACCORDANCE WITH THE NATIONAL CONSTRUCTION CODE OF AUSTRALIA AND THE APPLICABLE AUSTRALIAN STANDARDS
 5. THE CONTRACTOR TO ENSURE THAT THIS DRAWING IS READ IN CONJUNCTION WITH ALL RELEVANT ARCHITECTURAL, STRUCTURAL, HYDRAULIC, MECHANICAL AND ELECTRICAL DOCUMENTATION AND TO COORDINATE BETWEEN TRADES PRIOR TO COMMENCEMENT OF WORK. ANY DISCREPANCIES SHALL BE BROUGHT TO THE ATTENTION OF THE ARCHITECT FOR CLARIFICATION
 6. THE CONTRACTOR SHALL MARK "SUPERSEDED" ON ALL DRAWINGS FOR WHICH A REVISION HAS BEEN ISSUED

It is the responsibility of the Builder / Applicant to incorporate all conditions of the Planning Approval into revised documentation submitted to support an application for a Building Permit.

DATE	REV	DESCRIPTION	CHECKED
25.05.22	E	ISSUE FOR RFI	JV
19.04.22	D	ISSUE TO CLIENT FOR REVIEW	JV
14.04.22	C	ISSUE TO CLIENT FOR REVIEW	JV
12.04.22	B	ISSUE TO CLIENT FOR REVIEW	JV
07.04.22	A	ISSUE TO CLIENT FOR REVIEW	JV

ARCHITECT 1/15 ROYDHOUSE ST SUBIACO WA
P (08) 6380 1877
E info@hillam.com.au




CLIENT
George Manios

PROJECT NAME
CARRON RD
23 Carron Rd, Applecross

DRAWING NAME
3D Views

RESIDENTIAL DEVELOPMENT

 

PROJECT No.	DRAWING No.	REV
21024	A09-002	E
DRAWN BY		LS

DRAFT