


**\*ADVERTISING COPY ONLY\***

These plans are for advertising of this development application only. These plans are subject to change and may not reflect the final issued as part of the final decision of the application. These plans are not to be reproduced, copied, shared or distributed without the consent of the applicant of this development application.

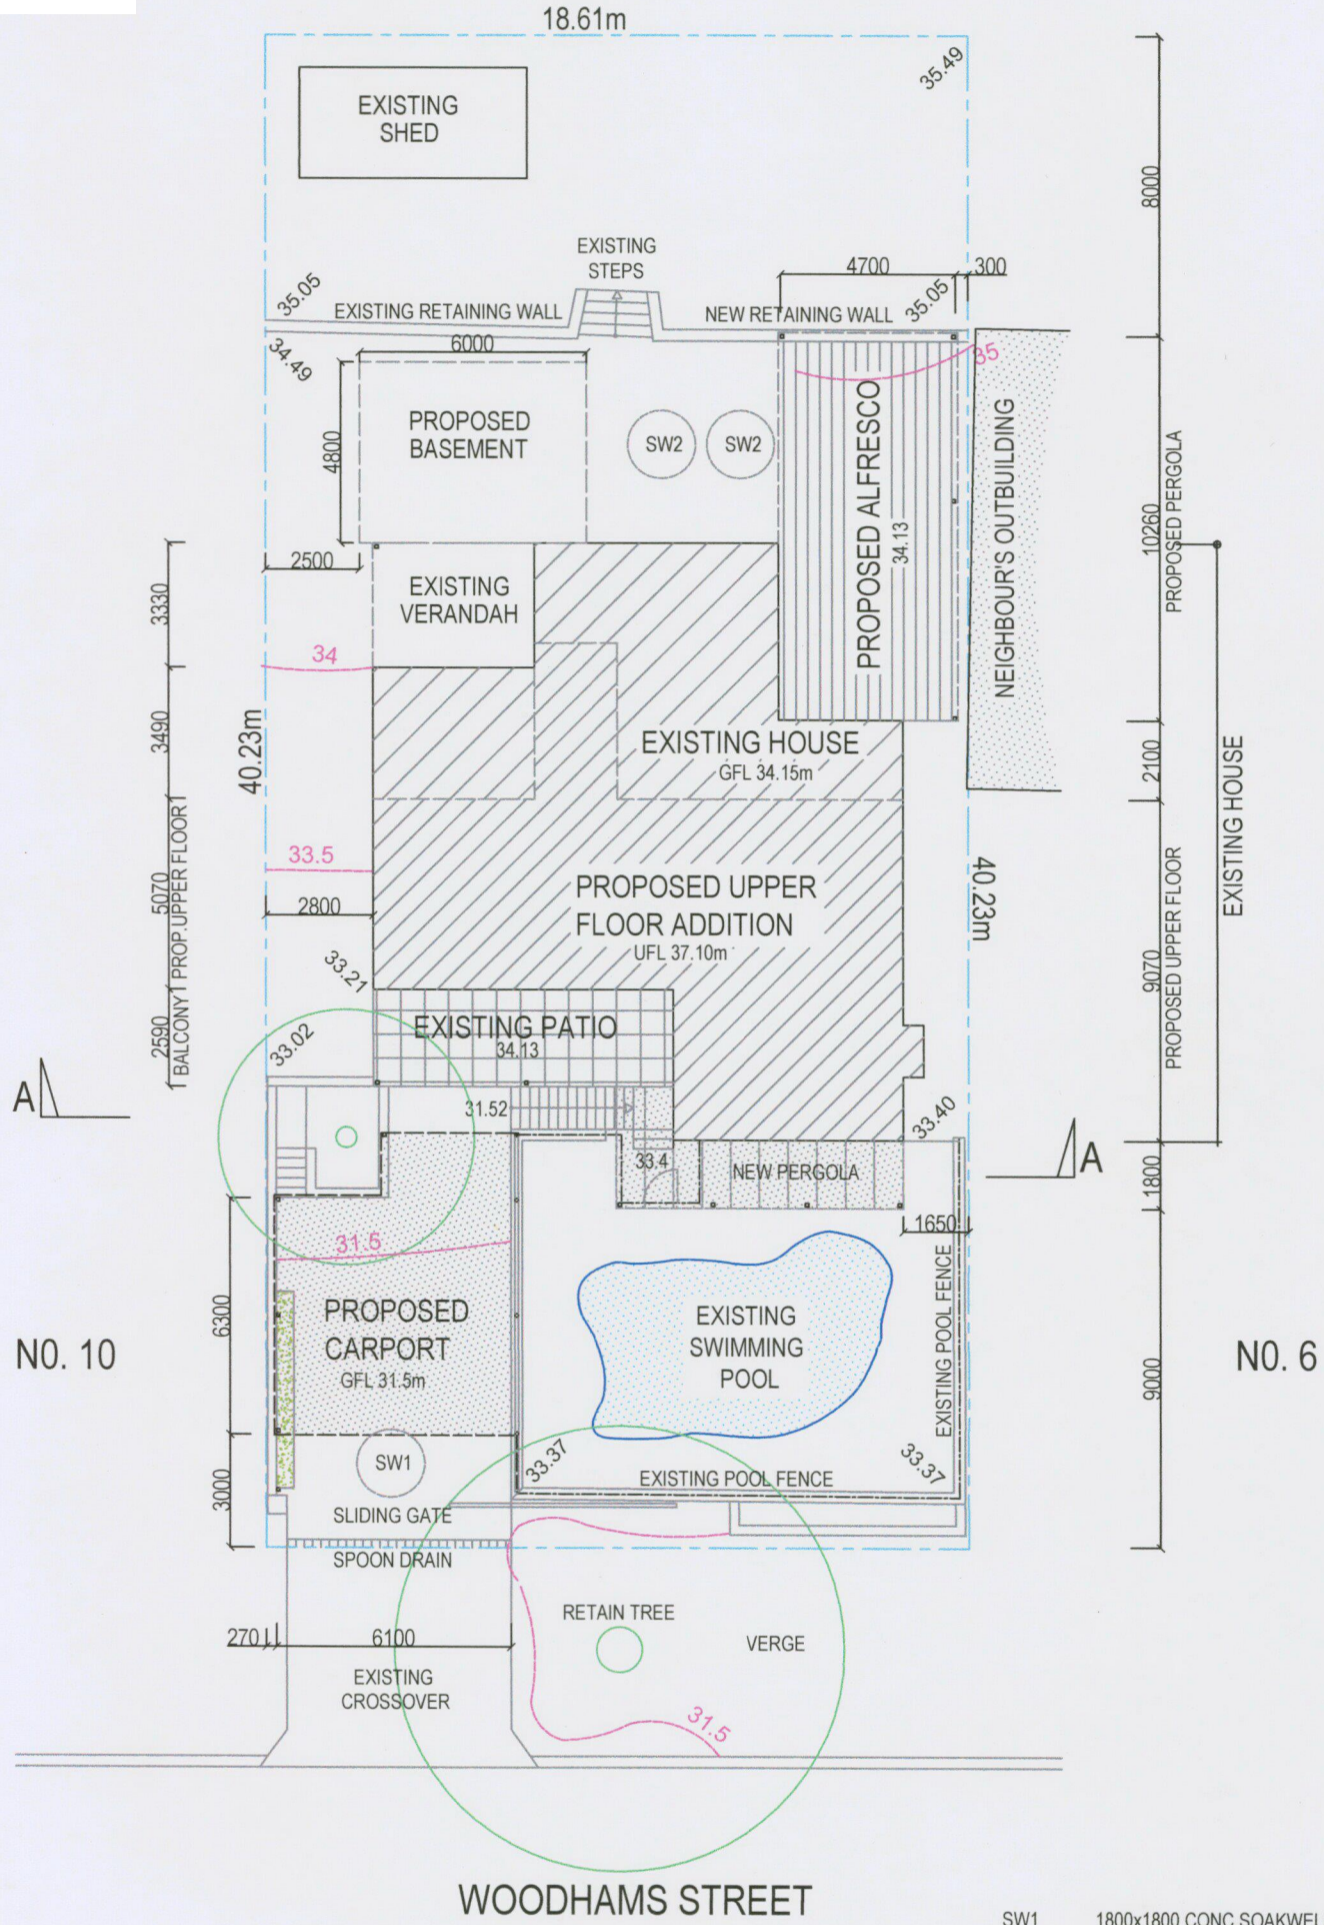


- SW1 1800x1800 CONC SOAKWELL WITH TRAFICABLE LID
- SW2 1800x1800 CONC SOAKWELLS LINKED TOGETHER



0 1 2 3 4 5m  
 scale 1:200. 1cm = 2m  
 if printed on an A3 sheet

<b>Tom Lemann</b> Architect 1917 Mob. 0407 088 472	PROPOSED ADDITIONS AND ALTERATIONS 8 WOODHAMS ST. WILLAGEE		Drawing title		Drawing No.
			SITE PLAN		
		Scale	Date	Job No.	A1
		1:200	13/4/26	2511	

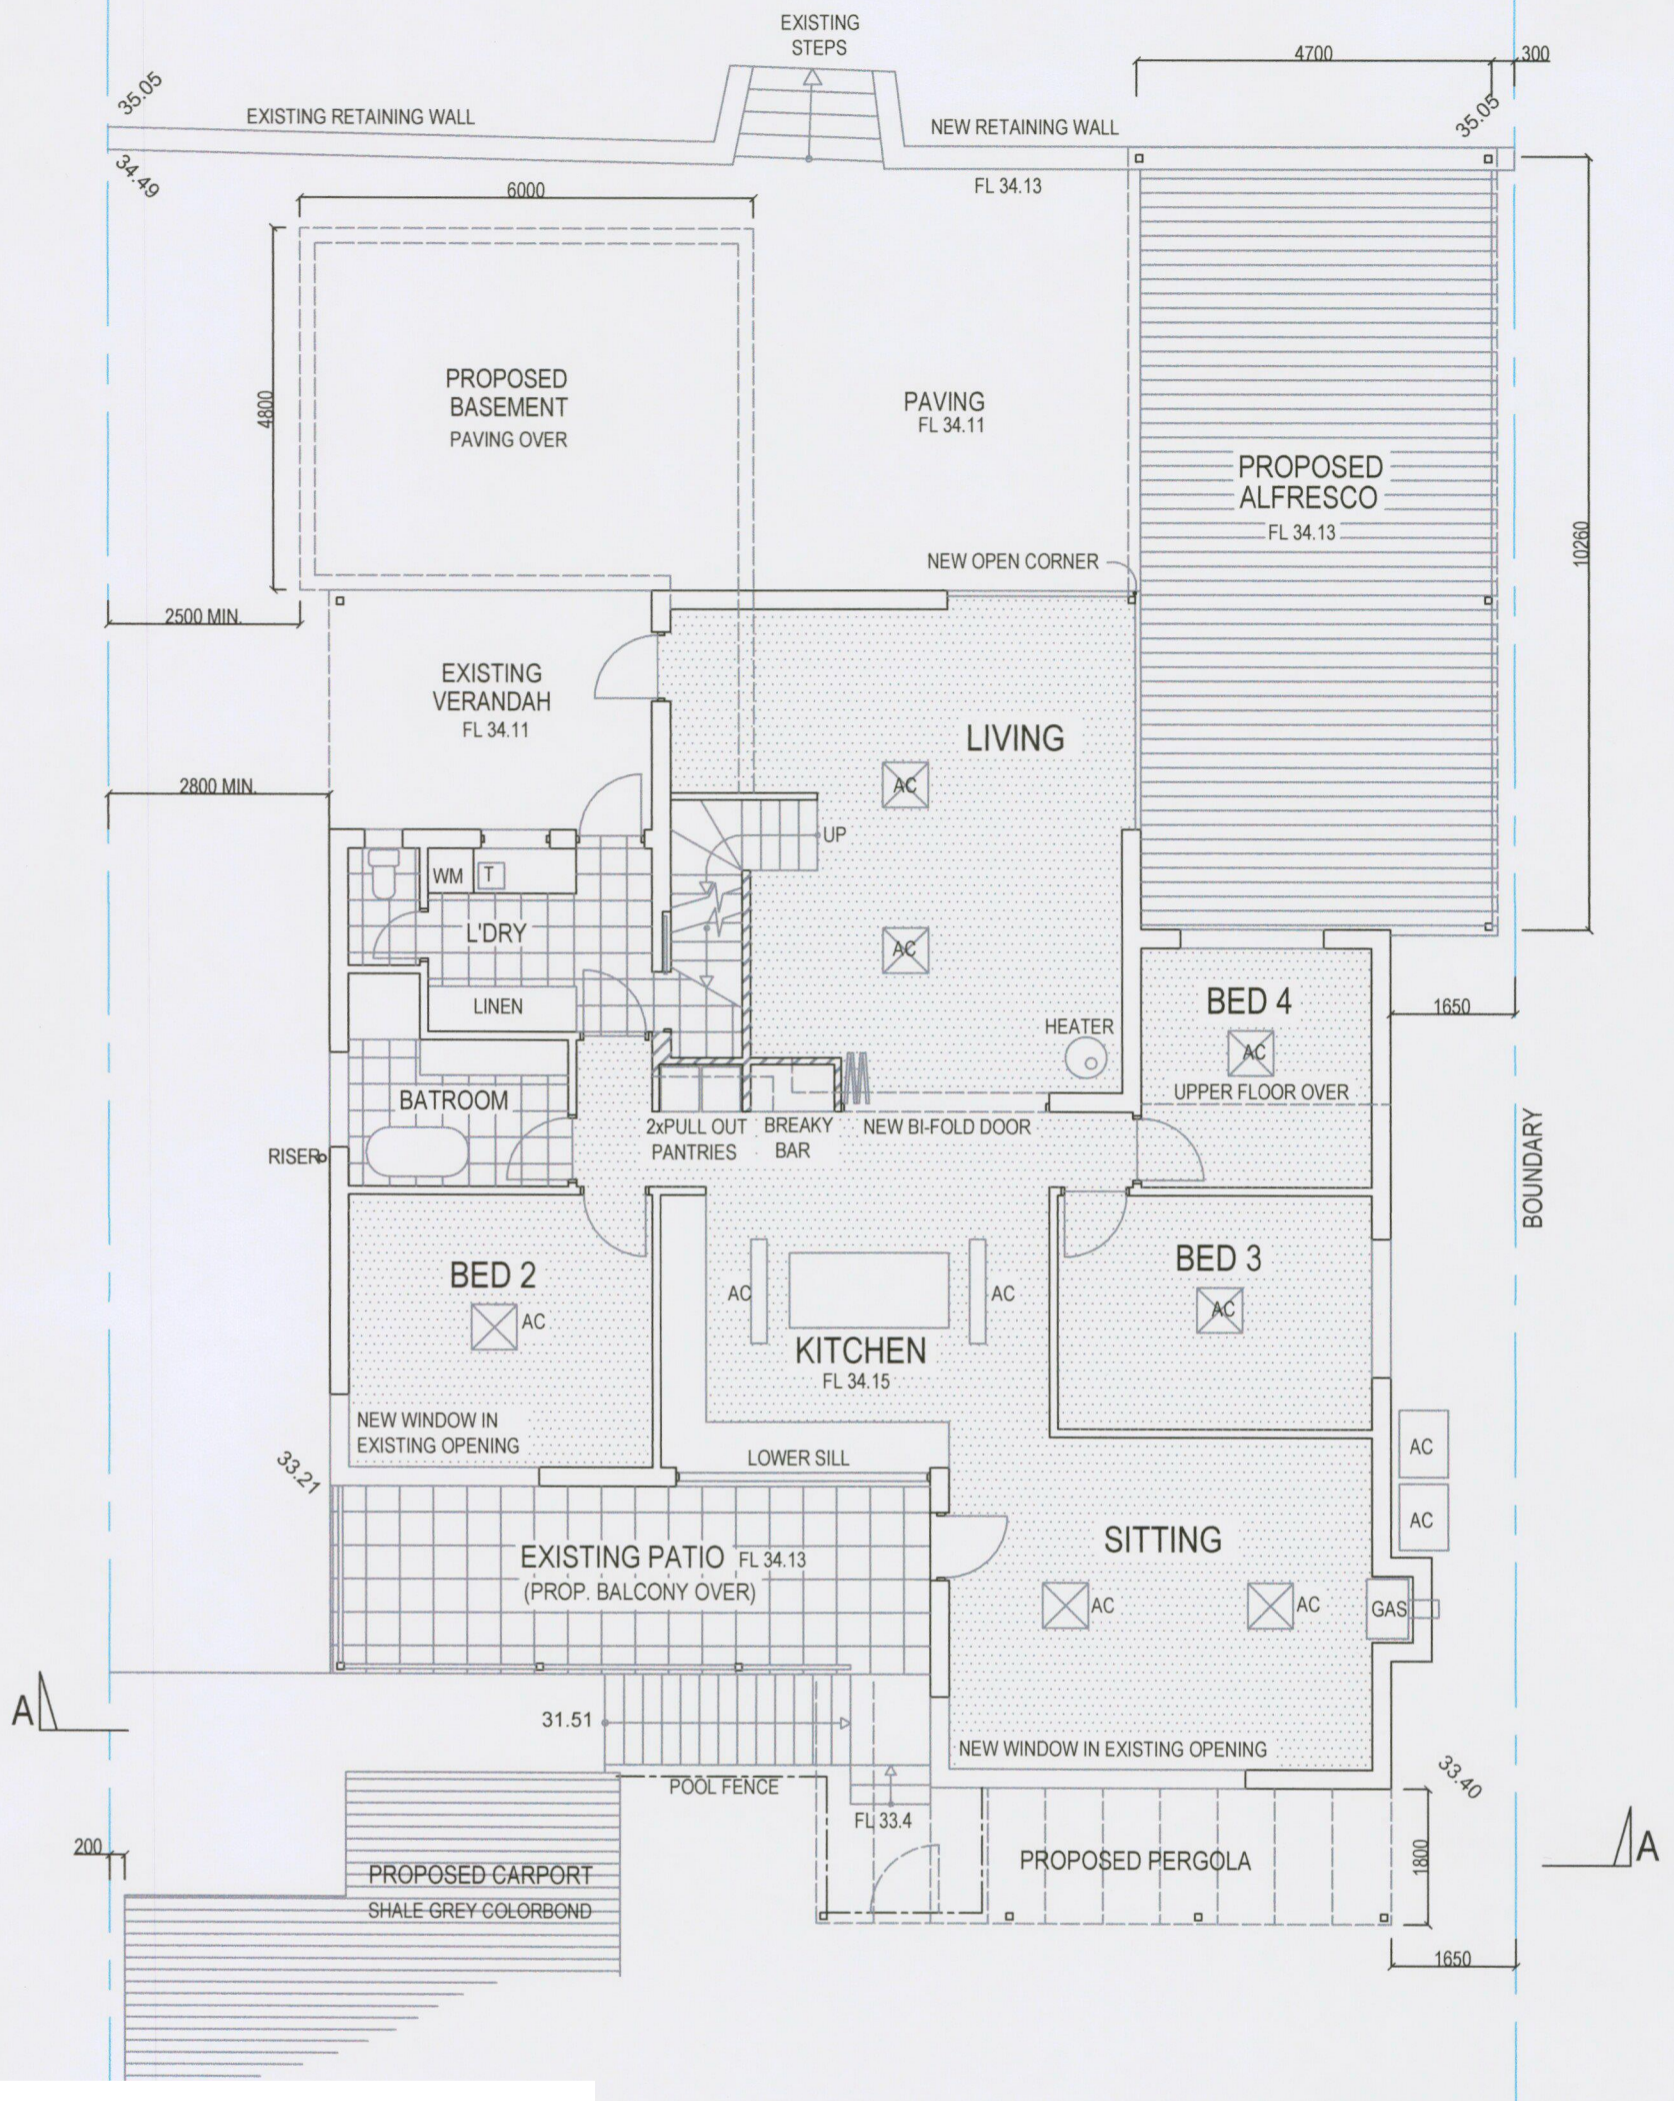


GROUND FLOOR PLAN

0 1 2m  
 scale 1:100. 1cm = 1m  
 if printed on an A3 sheet

**\*ADVERTISING COPY ONLY\***  
 These plans are for advertising of this development application only. These plans are subject to change and may not reflect the final issued as part of the final decision of the application. These plans are not to be reproduced, copied, shared or distributed without the consent of the applicant of this development application.



Tom Lemann Architect 1917 Mob. 0407 088 472	PROPOSED ADDITIONS AND ALTERATIONS 8 WOODHAMS ST. WILLAGEE		Drawing title <b>FLOOR PLAN</b>		Drawing No. <b>A2</b>
	Scale 1:100	Date 13/4/26	Job No. 2511		

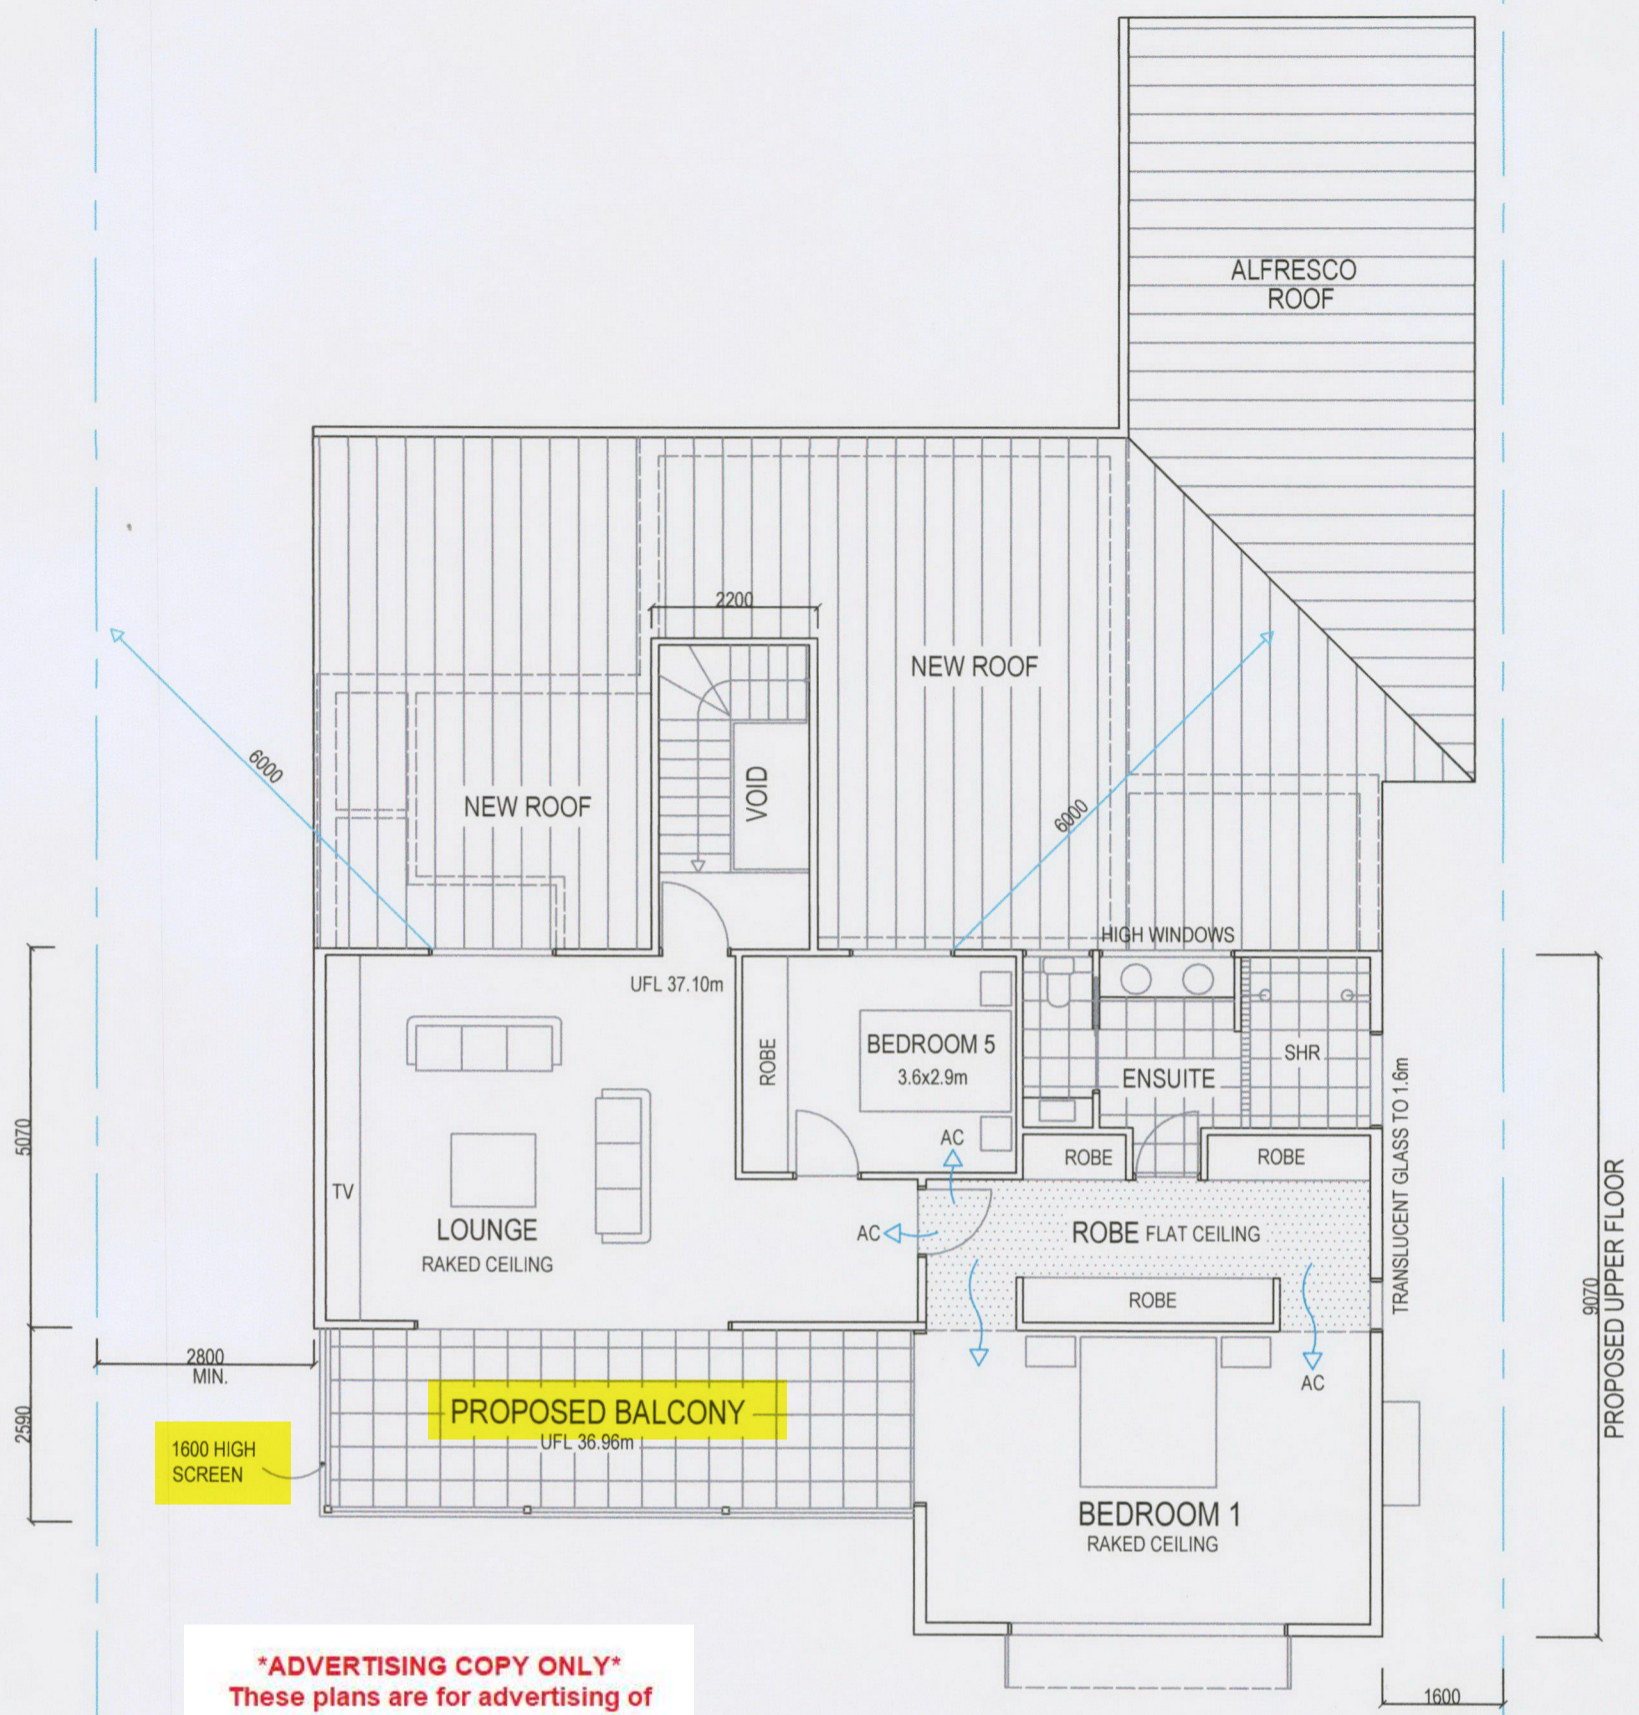


**\*ADVERTISING COPY ONLY\***  
 These plans are for advertising of this development application only. These plans are subject to change and may not reflect the final issued as part of the final decision of the application. These plans are not to be reproduced, copied, shared or distributed without the consent of the applicant of this development application.

**UPPER FLOOR PLAN**


0 1 2m  
 scale 1:100. 1cm = 1m  
 if printed on an A3 sheet



<b>Tom Lemann</b> Architect 1917 Mob. 0407 088 472	<b>PROPOSED ADDITIONS AND ALTERATIONS</b> 8 WOODHAMS ST. WILLAGEE		Drawing title		<b>UPPER FLOOR PLAN</b>	Drawing No.
			Scale	Date		
			1:100	13/4/26	2511	<b>A3</b>

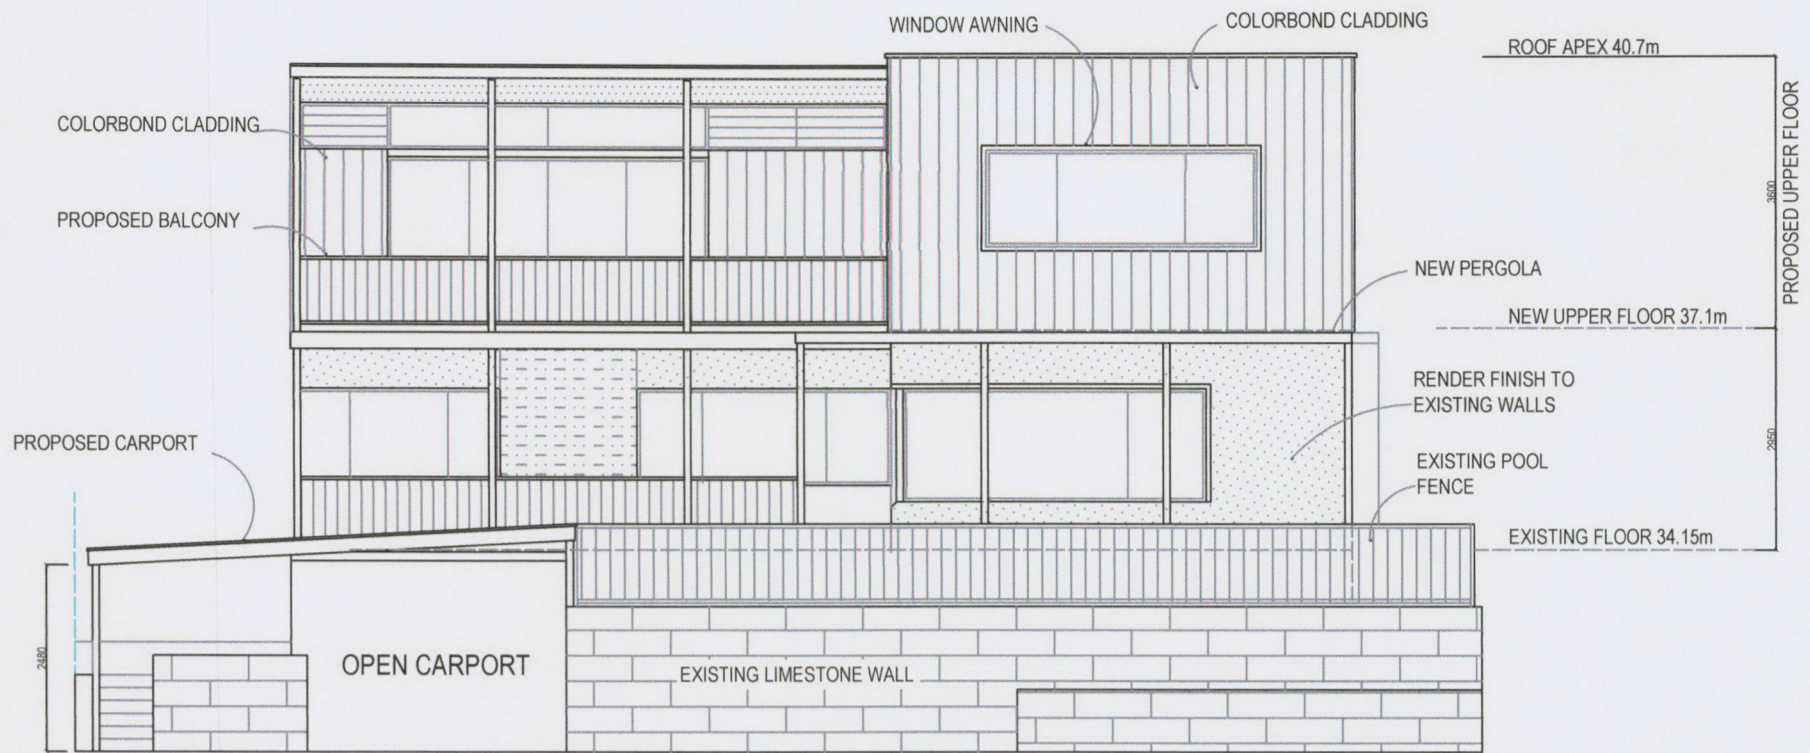


STREET ELEVATION

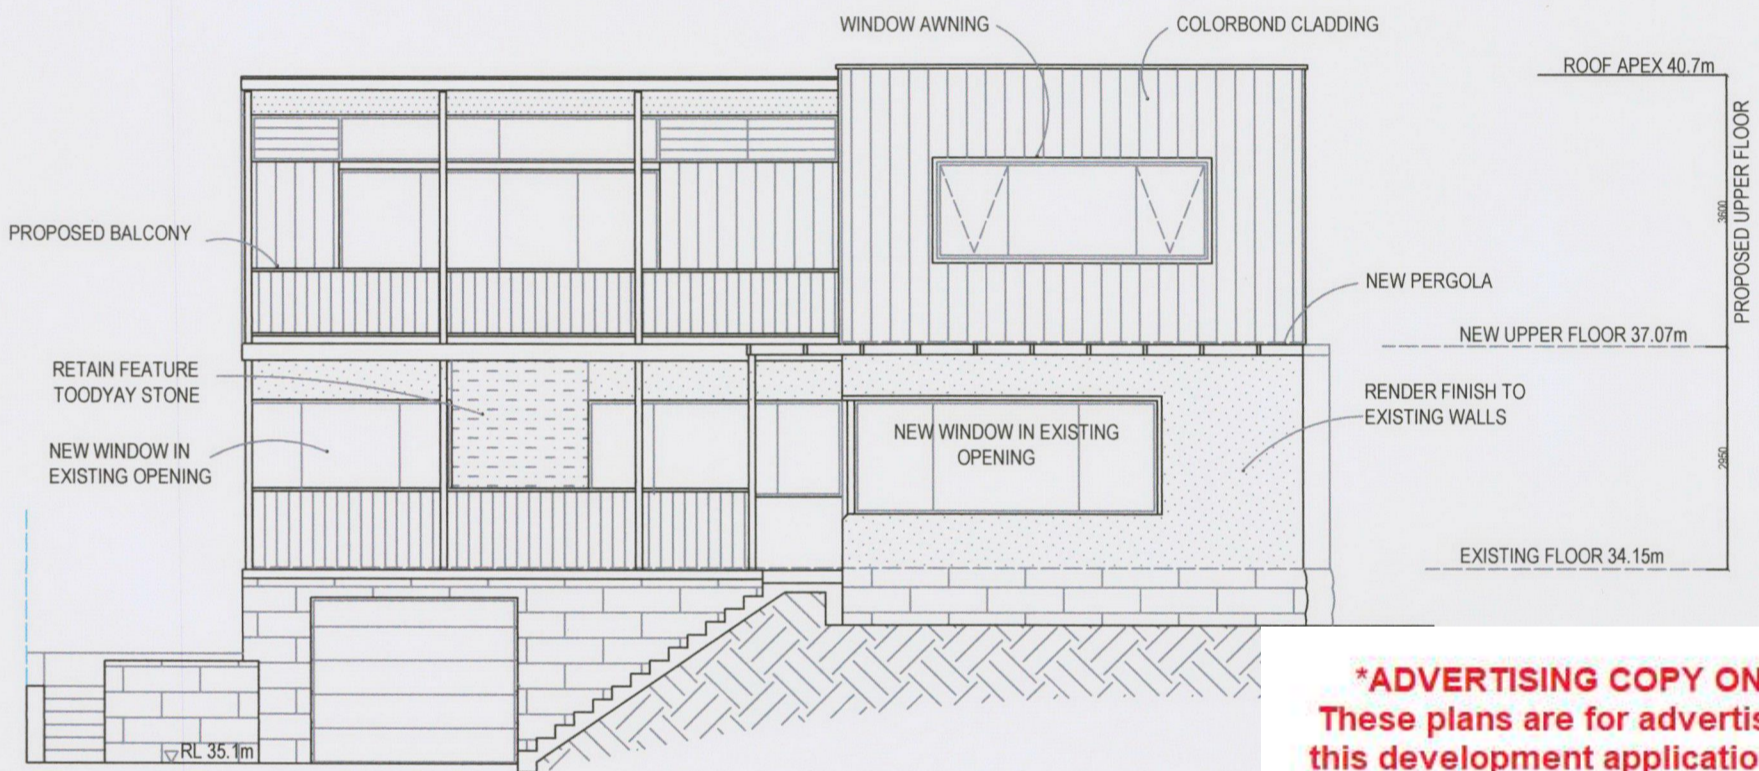

NORTH ELEVATION (SECTION A:A)


**\*ADVERTISING COPY ONLY\***  
 These plans are for advertising of this development application only. These plans are subject to change and may not reflect the final issued as part of the final decision of the application. These plans are not to be reproduced, copied, shared or distributed without the consent of the applicant of this development application.

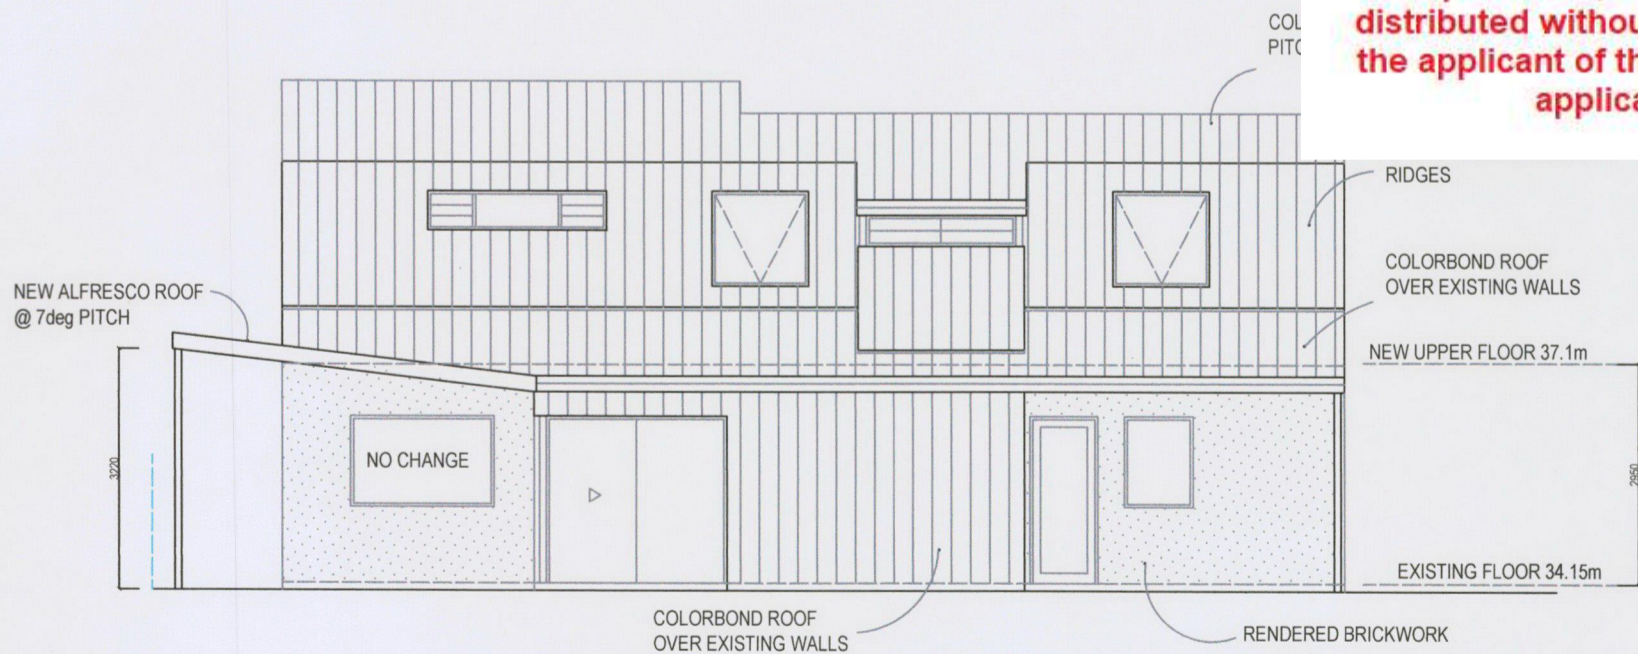


SOUTH ELEVATION

0 1 2m  
 scale 1:100. 1cm = 1m  
 if printed on an A3 sheet

Tom Lemann Architect 1917 Mob. 0407 088 472	PROPOSED ADDITIONS AND ALTERATIONS 8 WOODHAMS ST. WILLAGEE		Drawing title		Drawing No.
			NORTH & SOUTH ELEVATIONS		
		Scale	Date	Job No.	A4
		1:100	13/4/26	2511	

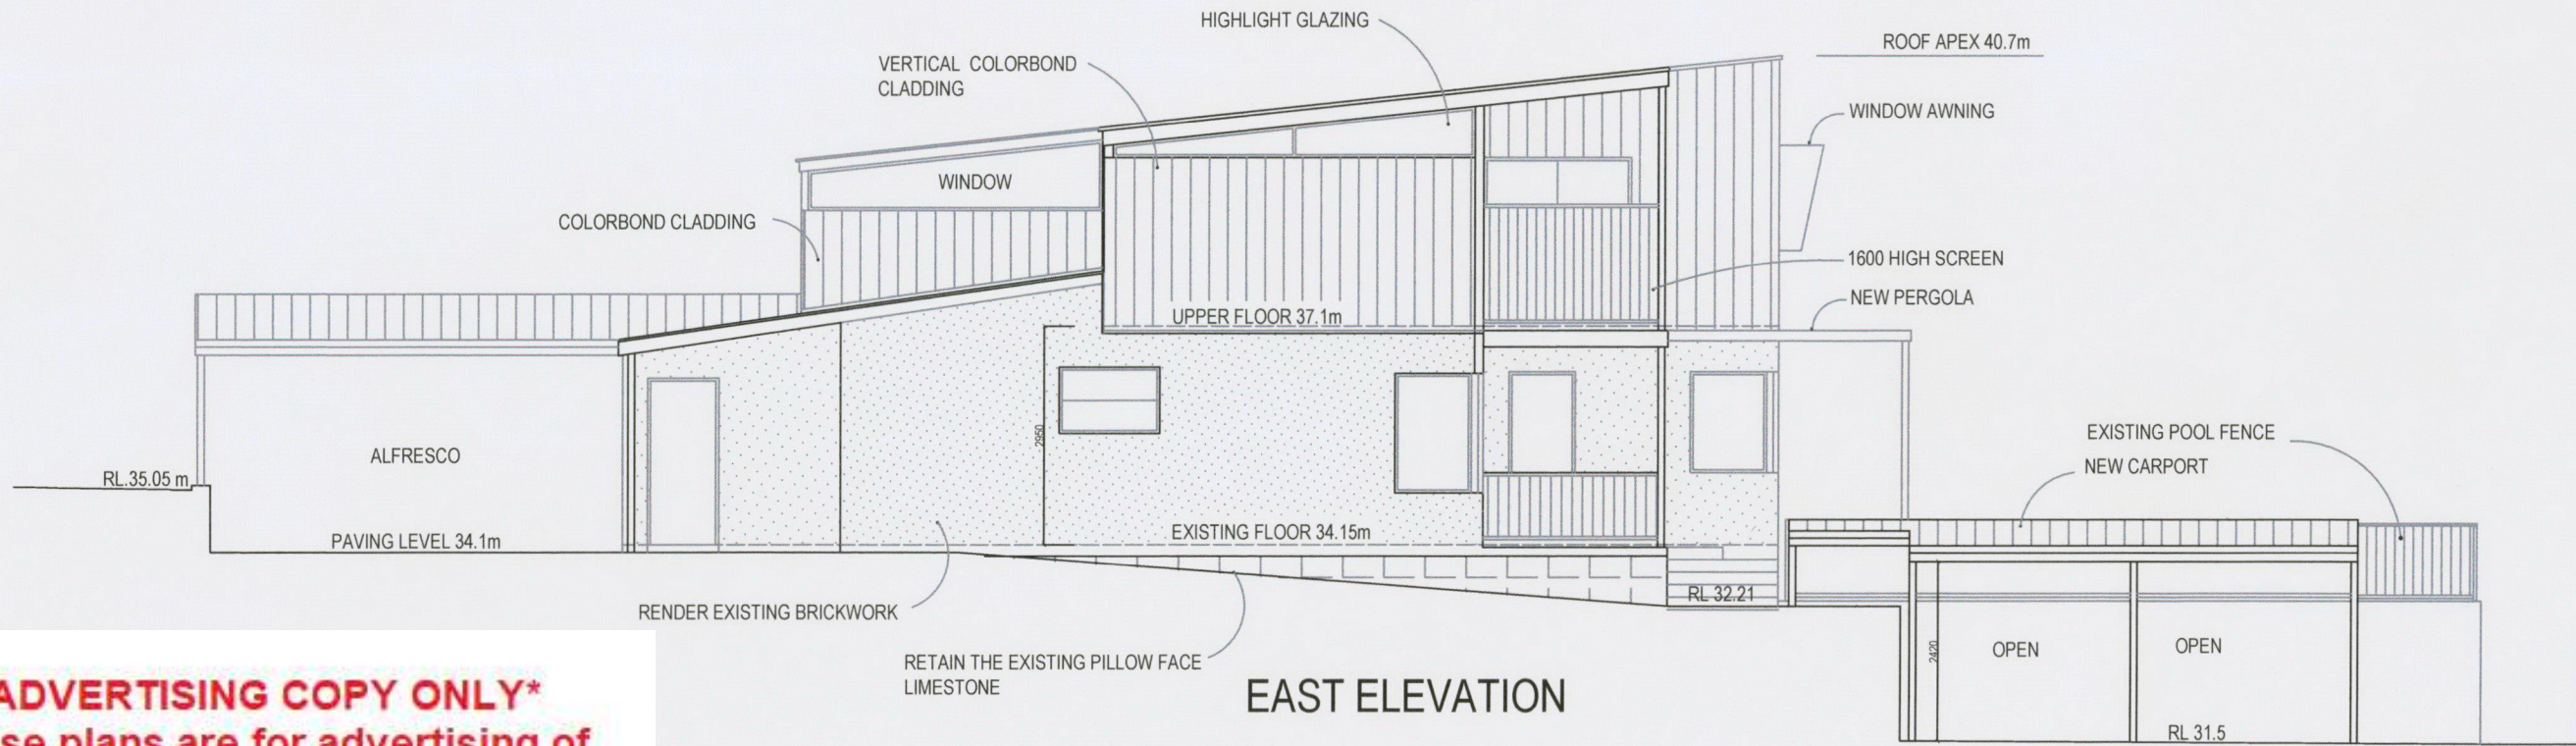

EAST ELEVATION

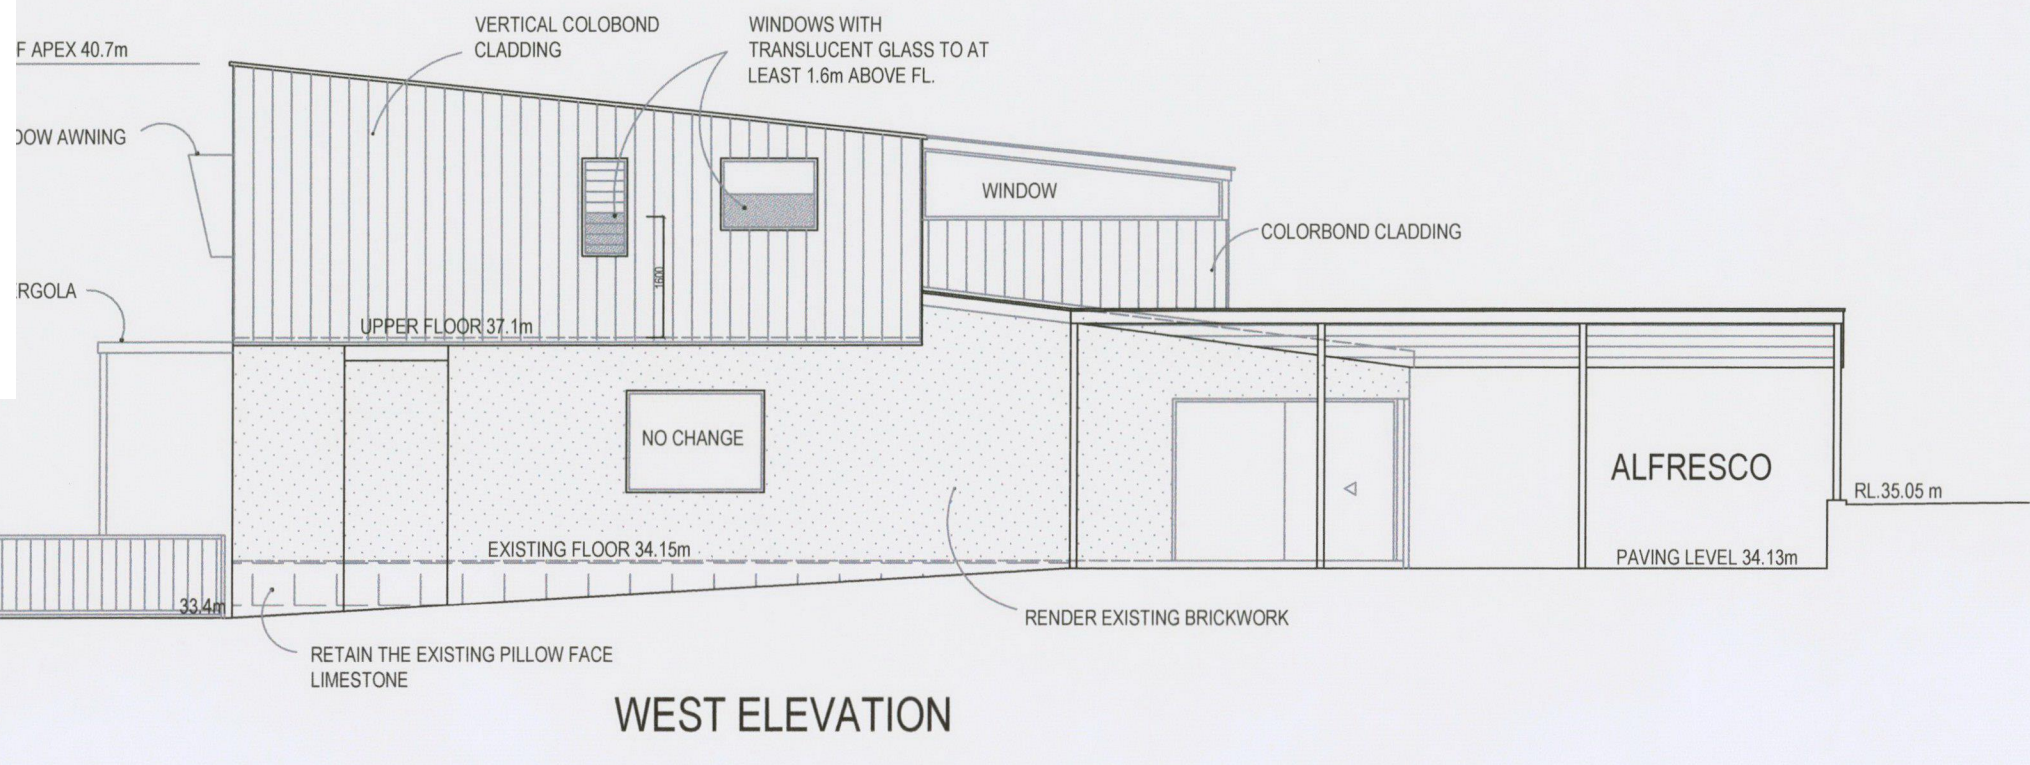

WEST ELEVATION

**\*ADVERTISING COPY ONLY\***  
 These plans are for advertising of this development application only. These plans are subject to change and may not reflect the final issued as part of the final decision of the application. These plans are not to be reproduced, copied, shared or distributed without the consent of the applicant of this development application.

0 1 2m  
 scale 1:100. 1cm = 1m  
 if printed on an A3 sheet

Tom Lemann Architect 1917 Mob. 0407 088 472	PROPOSED ADDITIONS AND ALTERATIONS 8 WOODHAMS ST. WILLAGEE		Drawing title <b>EAST &amp; WEST ELEVATIONS</b>		Drawing No. <b>A5</b>
	Scale 1:100	Date 13/4/26	Job No. 2511		