


# PROPOSED ALTERATIONS & ADDITIONS

## LOT 88 (No. 10) GUNDILL ST, BOORAGOON



**\*ADVERTISING COPY ONLY\***  
These plans are for advertising of this development application only. These plans are subject to change and may not reflect the final issued as part of the final decision of the application. These plans are not to be reproduced, copied, shared or distributed without the consent of the applicant of this development application.

**PRELIMINARY**

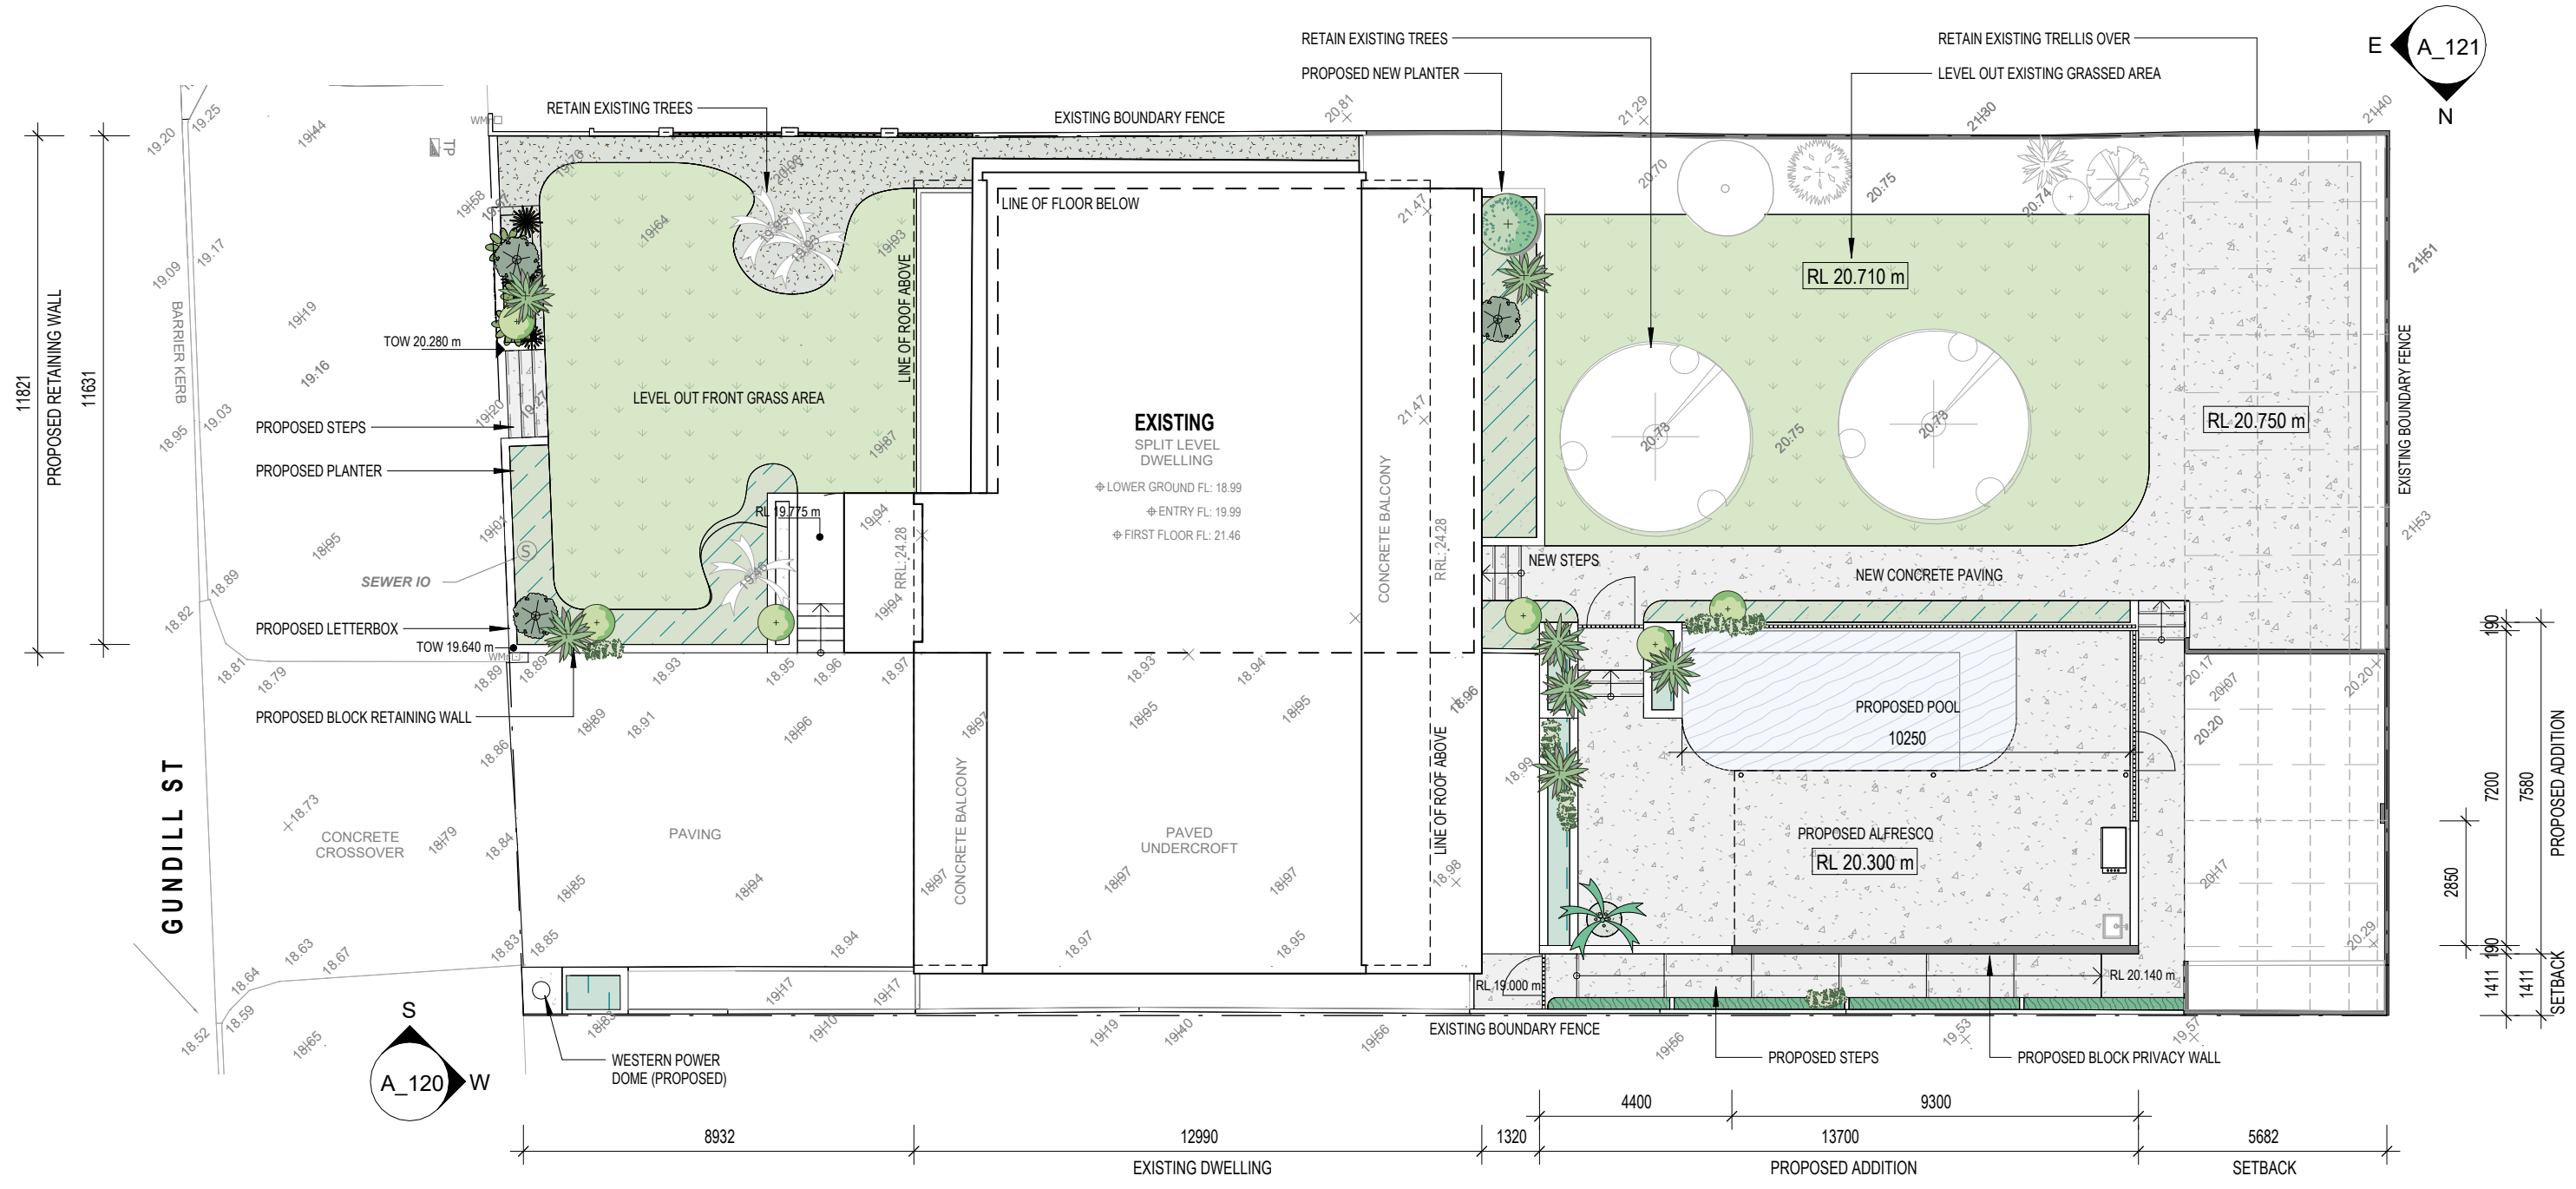

**\*ADVERTISING COPY ONLY\***  
 These plans are for advertising of this development application only. These plans are subject to change and may not reflect the final issued as part of the final decision of the application. These plans are not to be reproduced, copied, shared or distributed without the consent of the applicant of this development application.

**PRELIMINARY**

**WATERS ARCHITECTS**  
 mob : 0400 748 477  
 email : ben@watersarchitects.com.au  
 web : watersarchitects.com.au  
 ACN 667 798 601  
 ABN 72 667 798 601


DATE: 09/19/24

SITE PLAN  
 PROPOSED ALTERATIONS AND ADDITIONS


DEVELOPMENT APPLICATION  
 LOT 88 (No. 10) GUNDILL ST, BOORAGOON

PROJECT NO. 2525  
 DRAWING NO. A\_110  
 REV. SK06

SCALE @ A3 1 : 150 NORTH  
 Scale Bar 1 : 150  
 0 1.5 3 7.5m

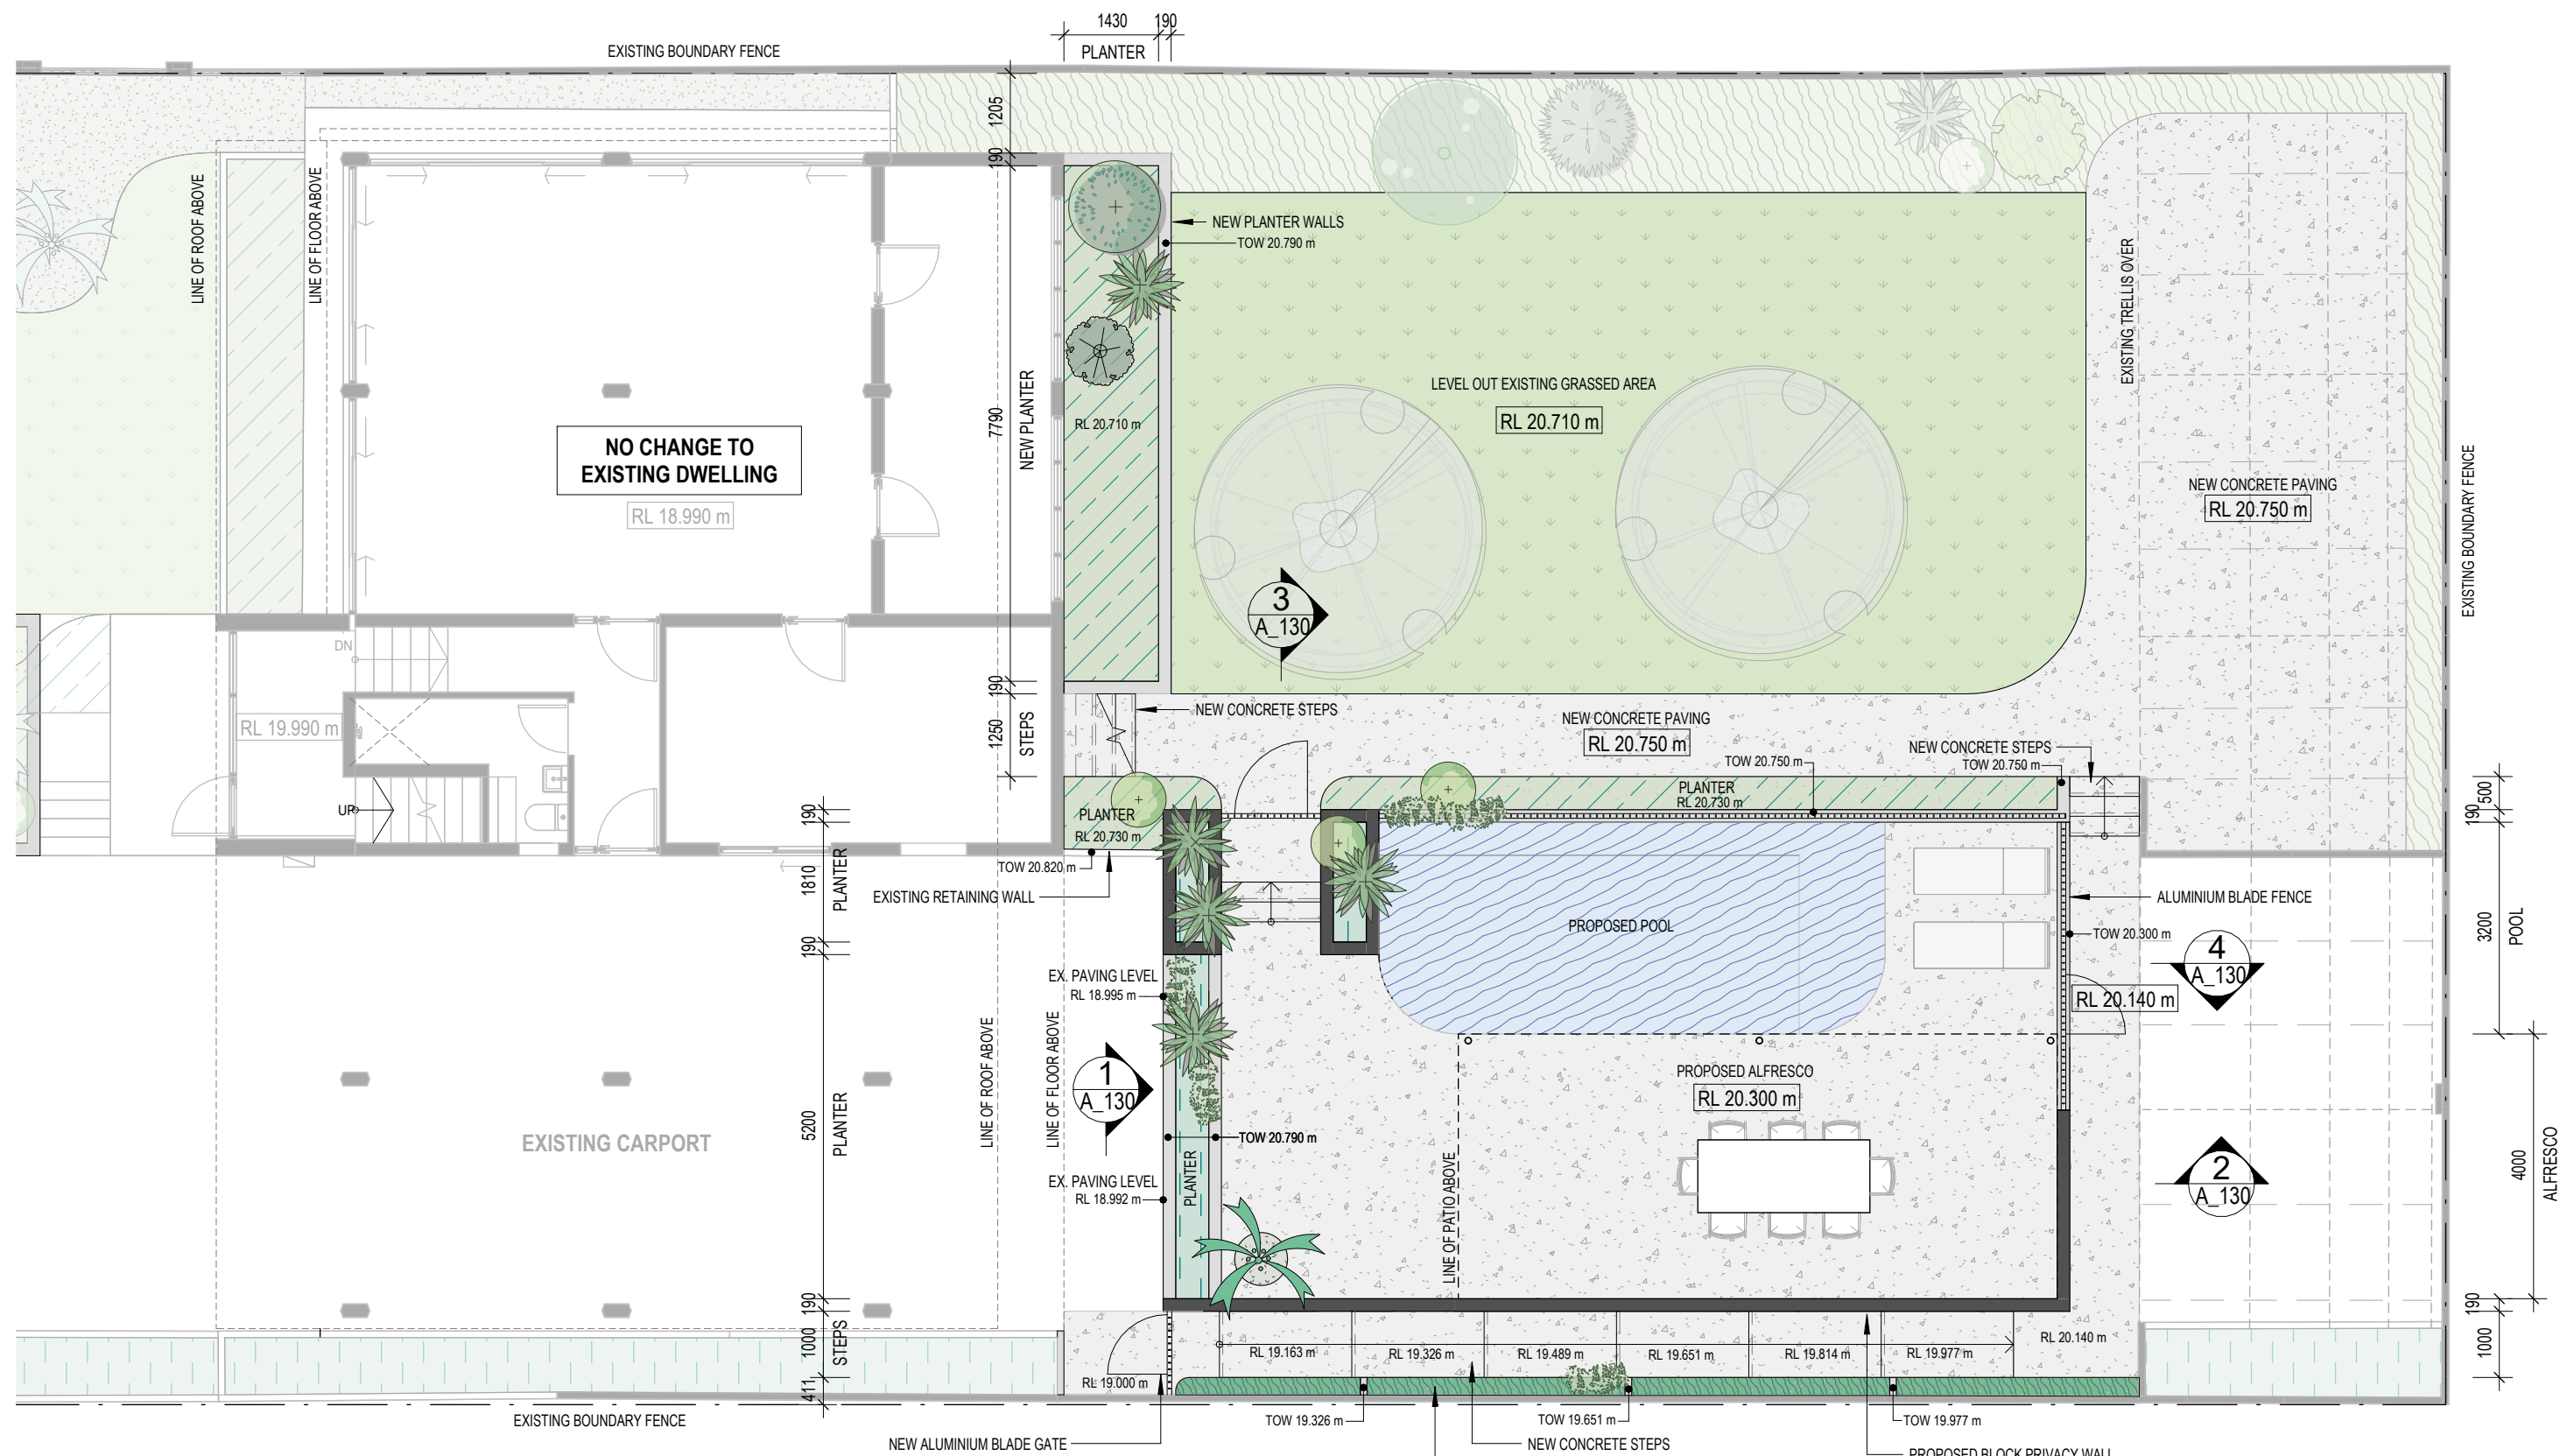

**\*ADVERTISING COPY ONLY\***  
 These plans are for advertising of this development application only. These plans are subject to change and may not reflect the final issued as part of the final decision of the application. These plans are not to be reproduced, copied, shared or distributed without the consent of the applicant of this development application.

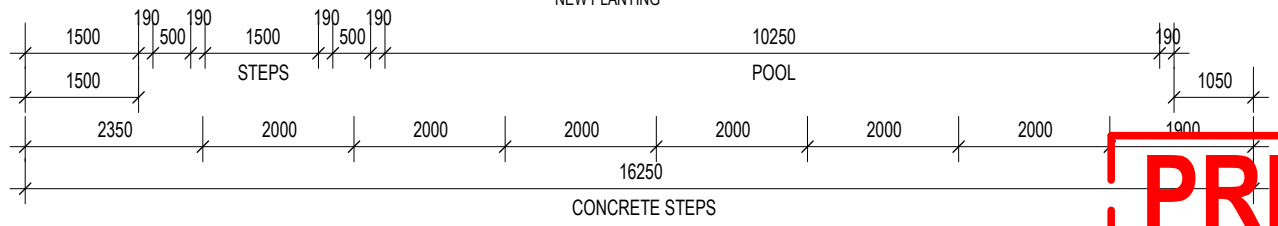

**PRELIMINARY**

**WATERS ARCHITECTS**  
 mob : 0400 748 477  
 email : ben@watersarchitects.com.au  
 web : watersarchitects.com.au  
 ACN 667 798 601  
 ABN 72 667 798 601


DATE: 09/19/24

GROUND FLOOR PLAN  
 PROPOSED ALTERATIONS AND ADDITIONS


DEVELOPMENT APPLICATION  
 LOT 88 (No. 10) GUNDILL ST, BOORAGOON

PROJECT NO. 2525  
 DRAWING NO. A\_111  
 REV. SK06

SCALE @ A3 1 : 100 NORTH  
 Scale Bar 1 : 100  
 0 1 2 5m

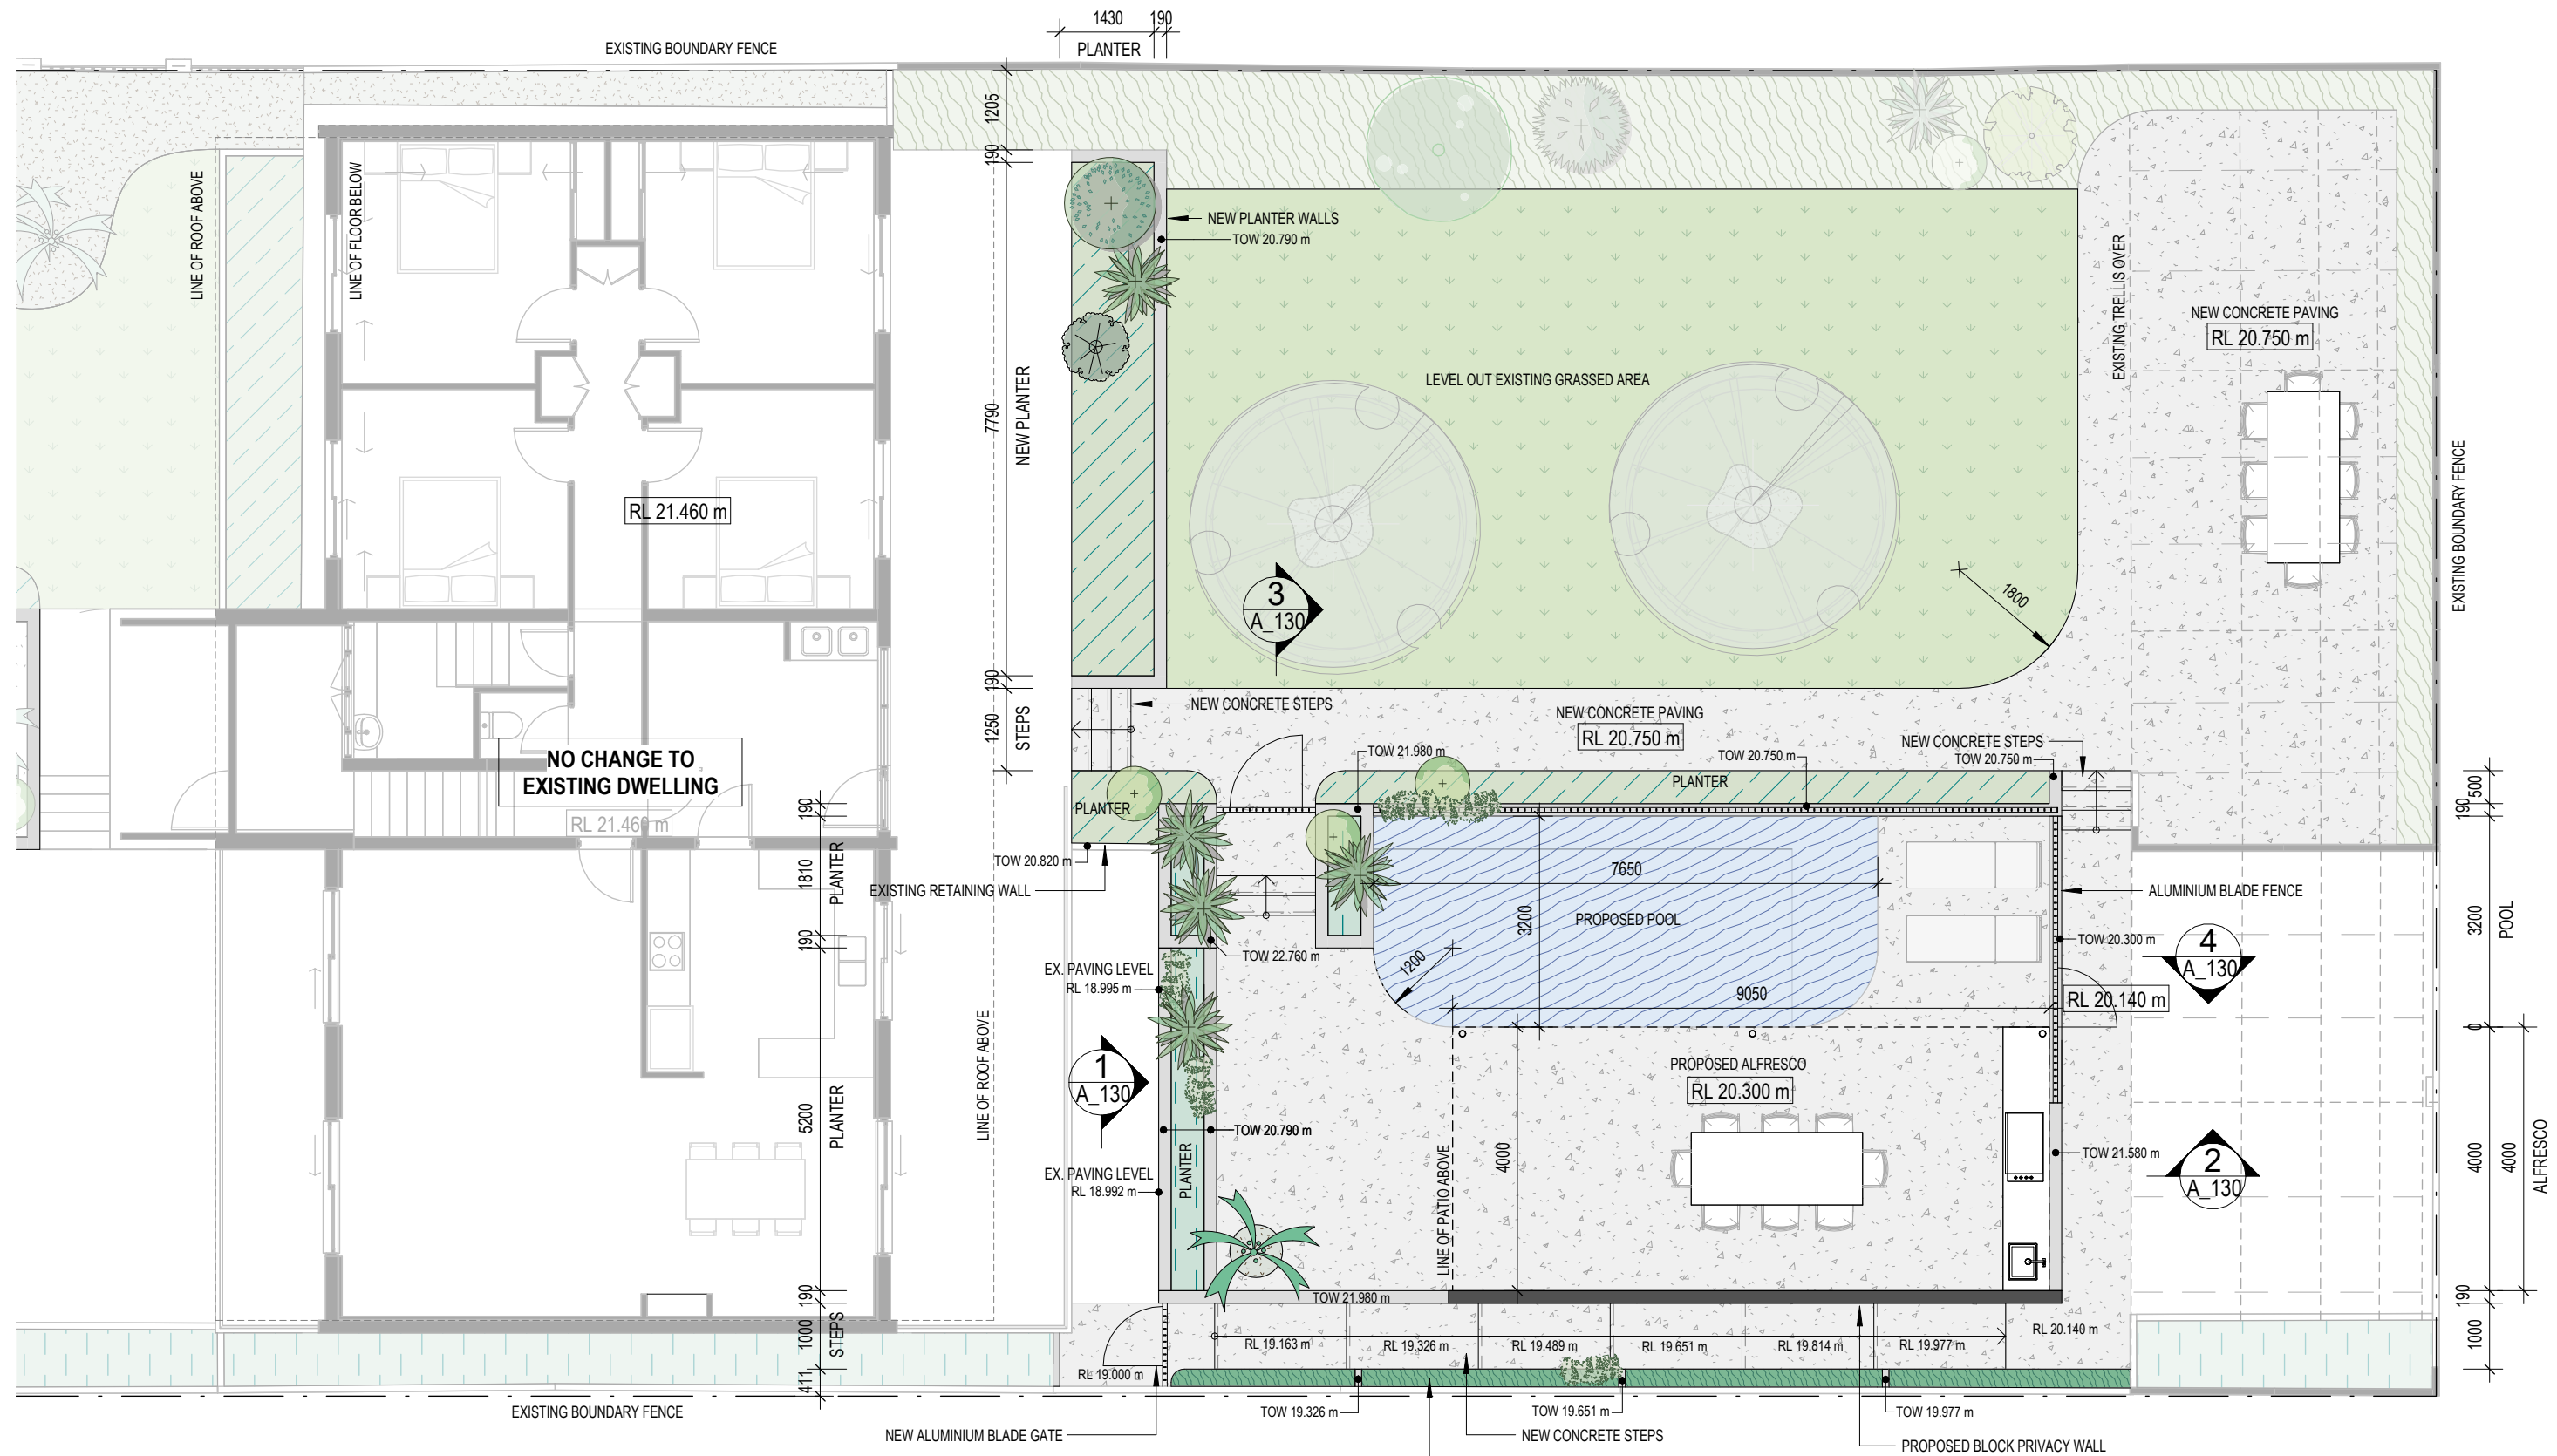

**\*ADVERTISING COPY ONLY\***  
 These plans are for advertising of this development application only. These plans are subject to change and may not reflect the final issued as part of the final decision of the application. These plans are not to be reproduced, copied, shared or distributed without the consent of the applicant of this development application.

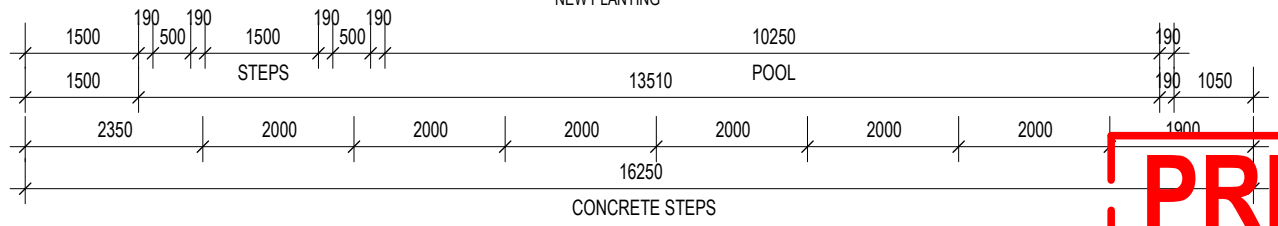

**PRELIMINARY**

**WATERS ARCHITECTS**  
 mob : 0400 748 477  
 email : ben@watersarchitects.com.au  
 web : watersarchitects.com.au  
 ACN 667 798 601  
 ABN 72 667 798 601

DATE: 09/19/24


UPPER FLOOR PLAN  
 PROPOSED ALTERATIONS AND ADDITIONS

DEVELOPMENT APPLICATION  
 LOT 88 (No. 10) GUNDILL ST, BOORAGOON


PROJECT NO. 2525  
 DRAWING NO. A\_112  
 REV. SK06

SCALE @ A3 1 : 100 NORTH  
 Scale Bar 1 : 100  
 0 1 2 5m

**\*ADVERTISING COPY ONLY\***  
 These plans are for advertising of this development application only. These plans are subject to change and may not reflect the final issued as part of the final decision of the application. These plans are not to be reproduced, copied, shared or distributed without the consent of the applicant of this development application.

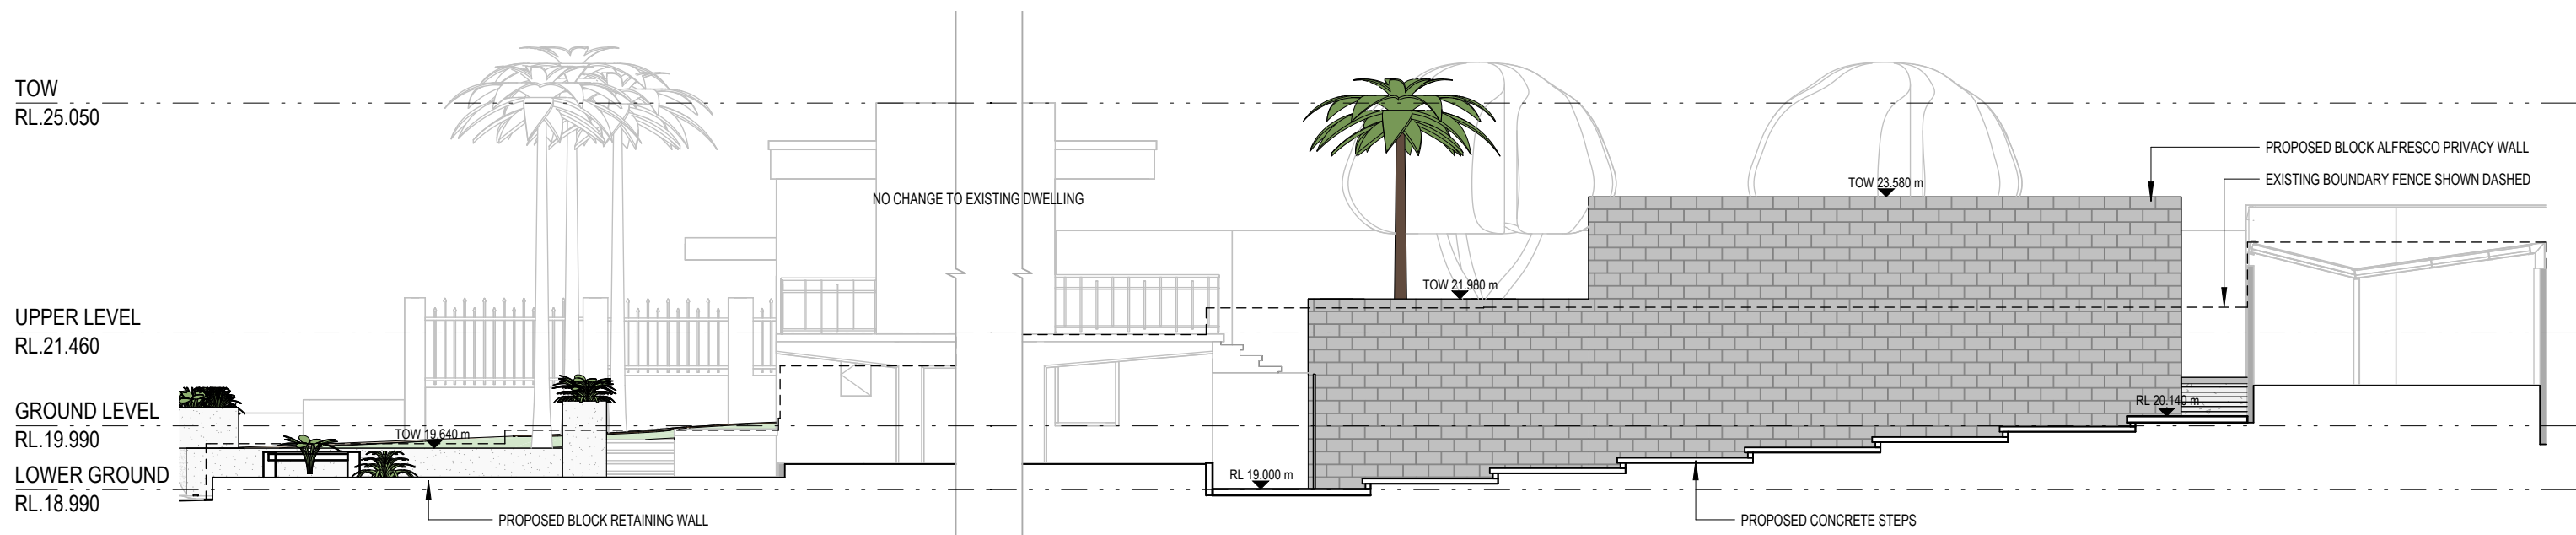

**S**  
 A\_110 **SOUTH ELEVATION**  
 1 : 100

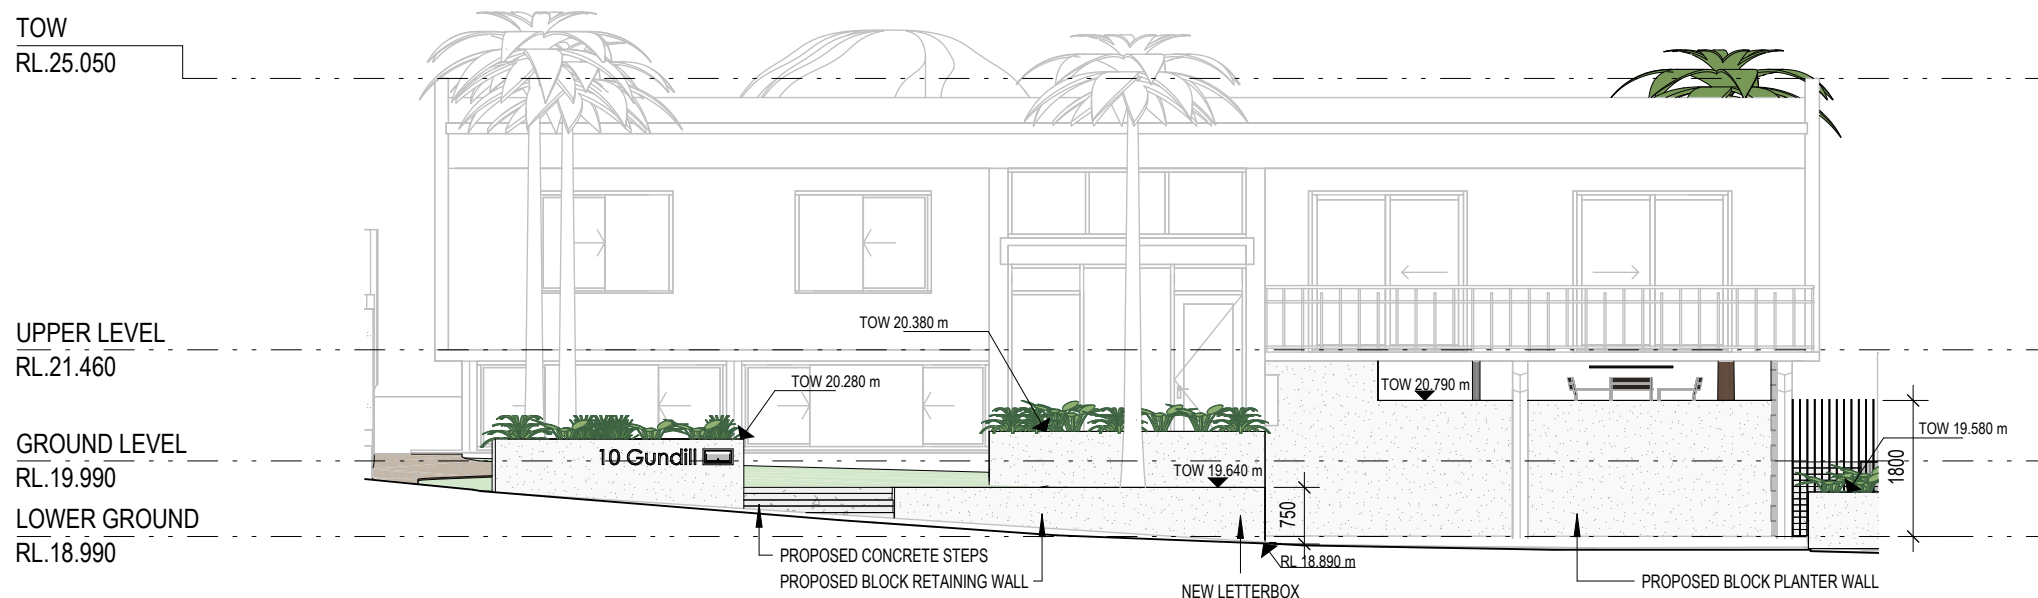

**W**  
 A\_110 **WEST ELEVATION**  
 1 : 100

**PRELIMINARY**


**WATERS ARCHITECTS**  
 mob : 0400 748 477  
 email : ben@watersarchitects.com.au  
 web : watersarchitects.com.au  
 ACN 667 798 601  
 ABN 72 667 798 601


DATE: 09/19/24

ELEVATIONS  
 PROPOSED ALTERATIONS AND ADDITIONS

DEVELOPMENT APPLICATION  
 LOT 88 (No. 10) GUNDILL ST, BOORAGOON


PROJECT NO. 2525  
 DRAWING NO. A\_120  
 REV. SK06

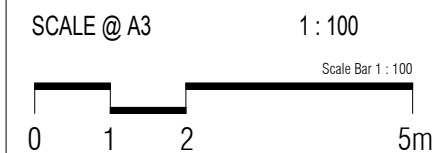

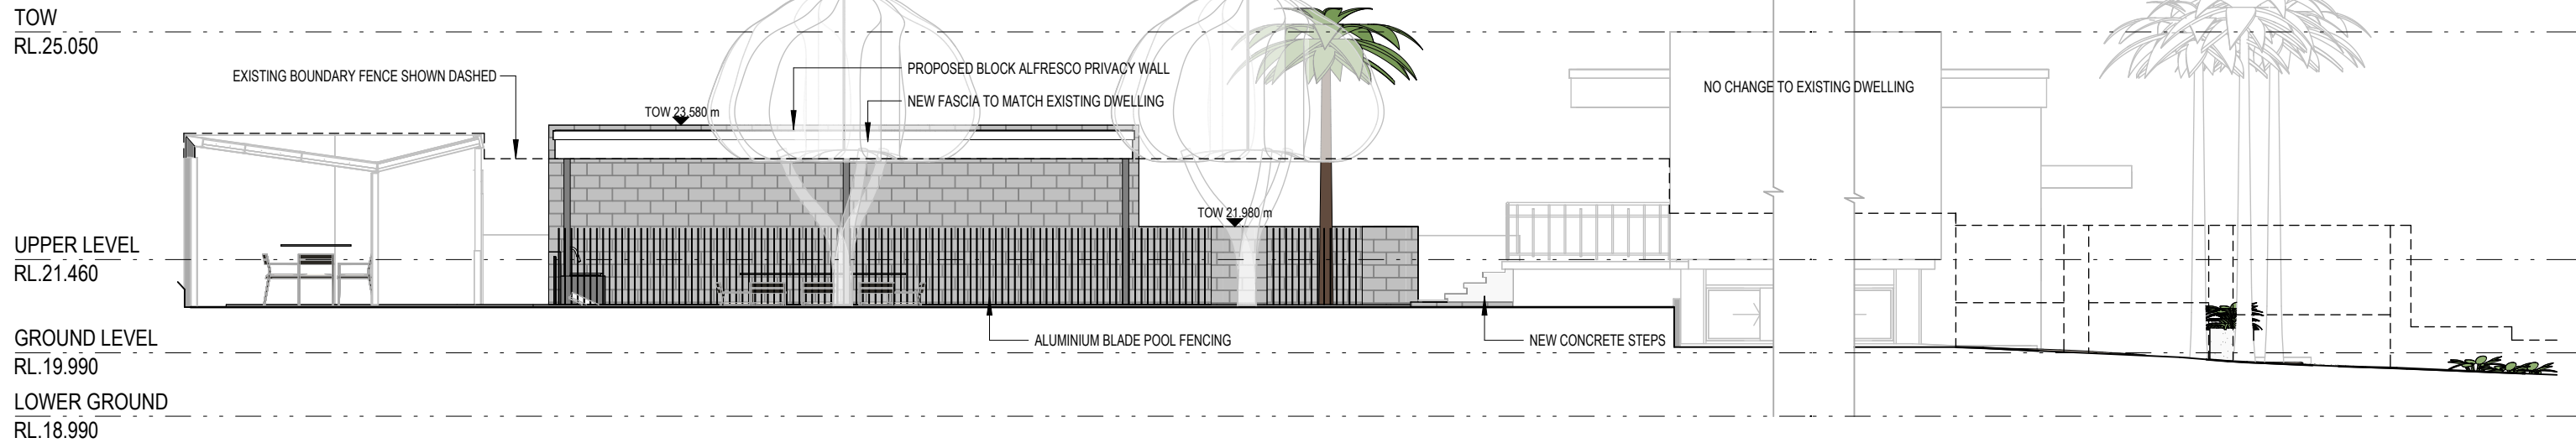

**N**  
A\_110  
**NORTH ELEVATION**  
1 : 100

**\*ADVERTISING COPY ONLY\***  
 These plans are for advertising of this development application only. These plans are subject to change and may not reflect the final issued as part of the final decision of the application. These plans are not to be reproduced, copied, shared or distributed without the consent of the applicant of this development application.

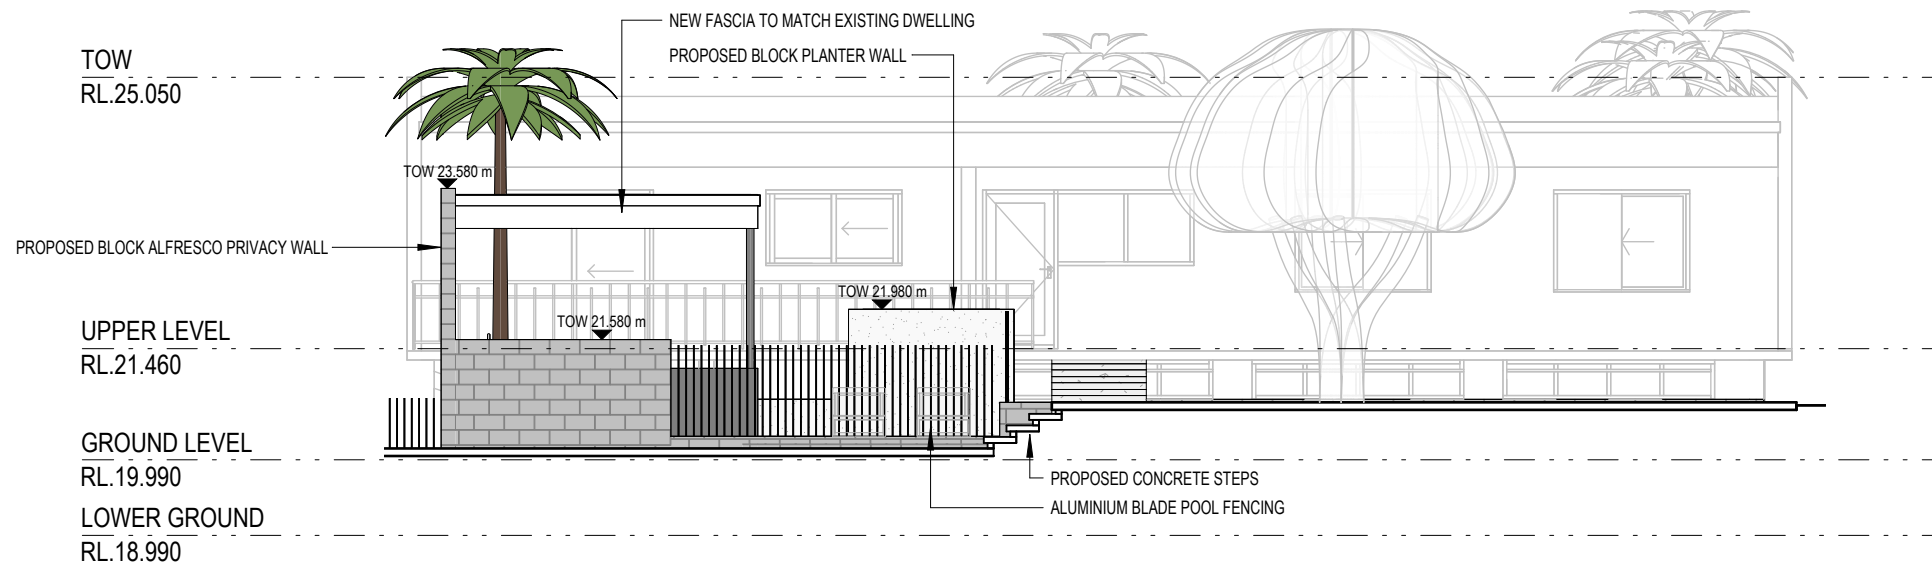


**E**  
A\_110  
**EAST ELEVATION**  
1 : 100

**PRELIMINARY**



**\*ADVERTISING COPY ONLY\***  
 These plans are for advertising of this development application only. These plans are subject to change and may not reflect the final issued as part of the final decision of the application. These plans are not to be reproduced, copied, shared or distributed without the consent of the applicant of this development application.

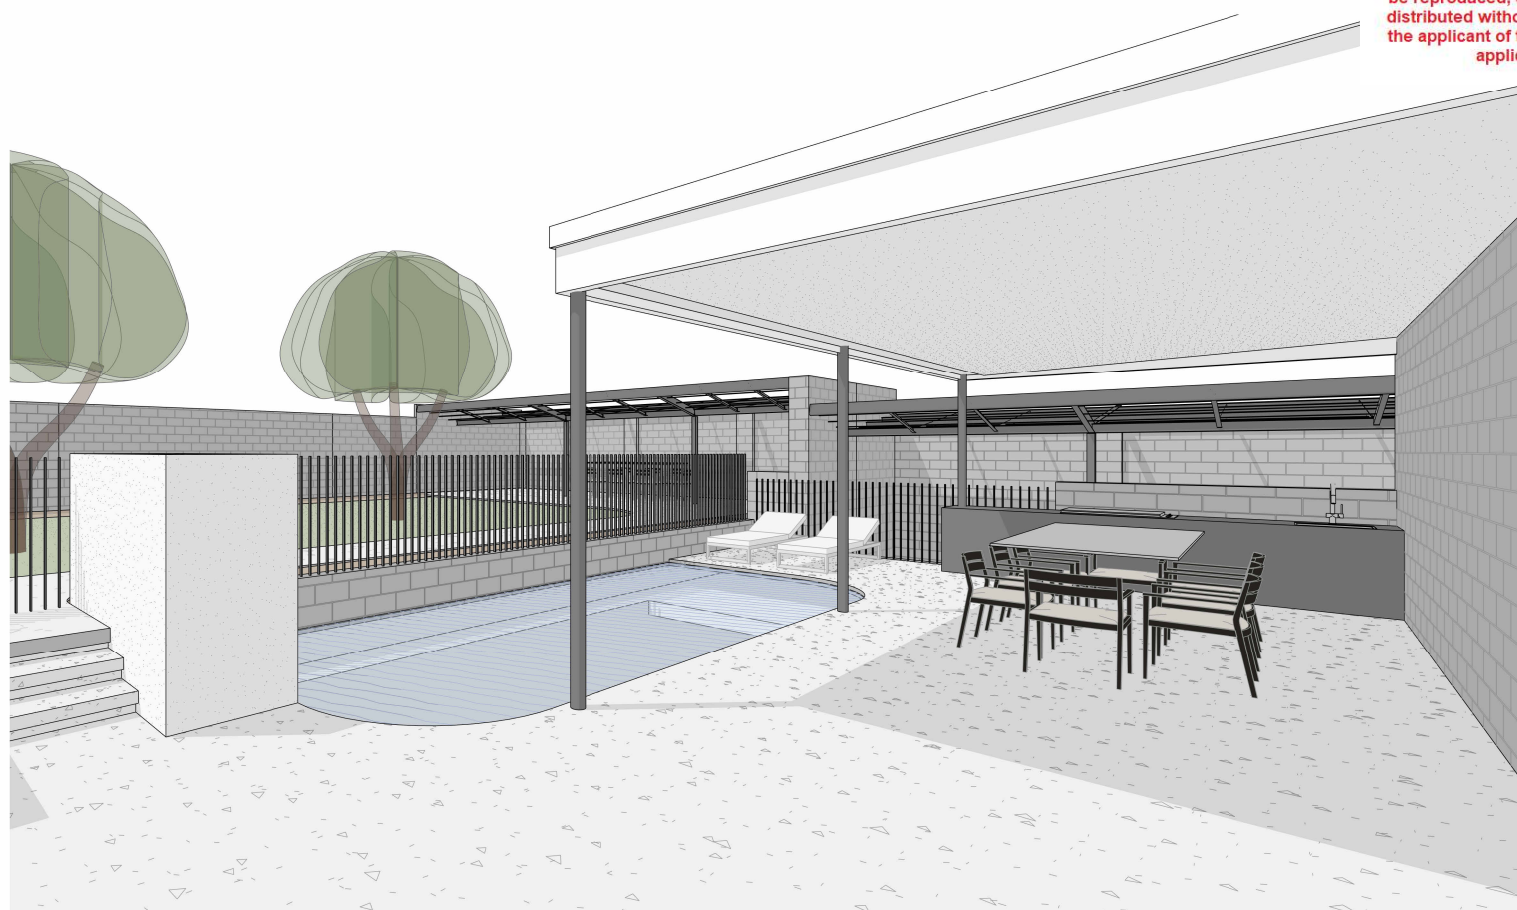

**PRELIMINARY**

mob : 0400 748 477  
 email : ben@watersarchitects.com.au  
 web : watersarchitects.com.au  
 ACN 667 798 601  
 ABN 72 667 798 601

WATERS ARCHITECTS  
 Document Set ID: 7267007  
 Version: 1, Version Date: 29/02/2026

DATE: 09/19/24

PERSPECTIVE VIEWS  
 PROPOSED ALTERATIONS AND ADDITIONS

DEVELOPMENT APPLICATION  
 LOT 88 (No. 10) GUNDILL ST, BOORAGOON

PROJECT NO. 2525  
 DRAWING NO. A\_200  
 REV. SK06

SCALE @ A3

**PERSPECTIVE 6**



**\*ADVERTISING COPY ONLY\***  
 These plans are for advertising of this development application only. These plans are subject to change and may not reflect the final issued as part of the final decision of the application. These plans are not to be reproduced, copied, shared or distributed without the consent of the applicant of this development application.



**PERSPECTIVE VIEW 5**