



NOTE
Various door hardware is required to be changed (height and handles) for compliance

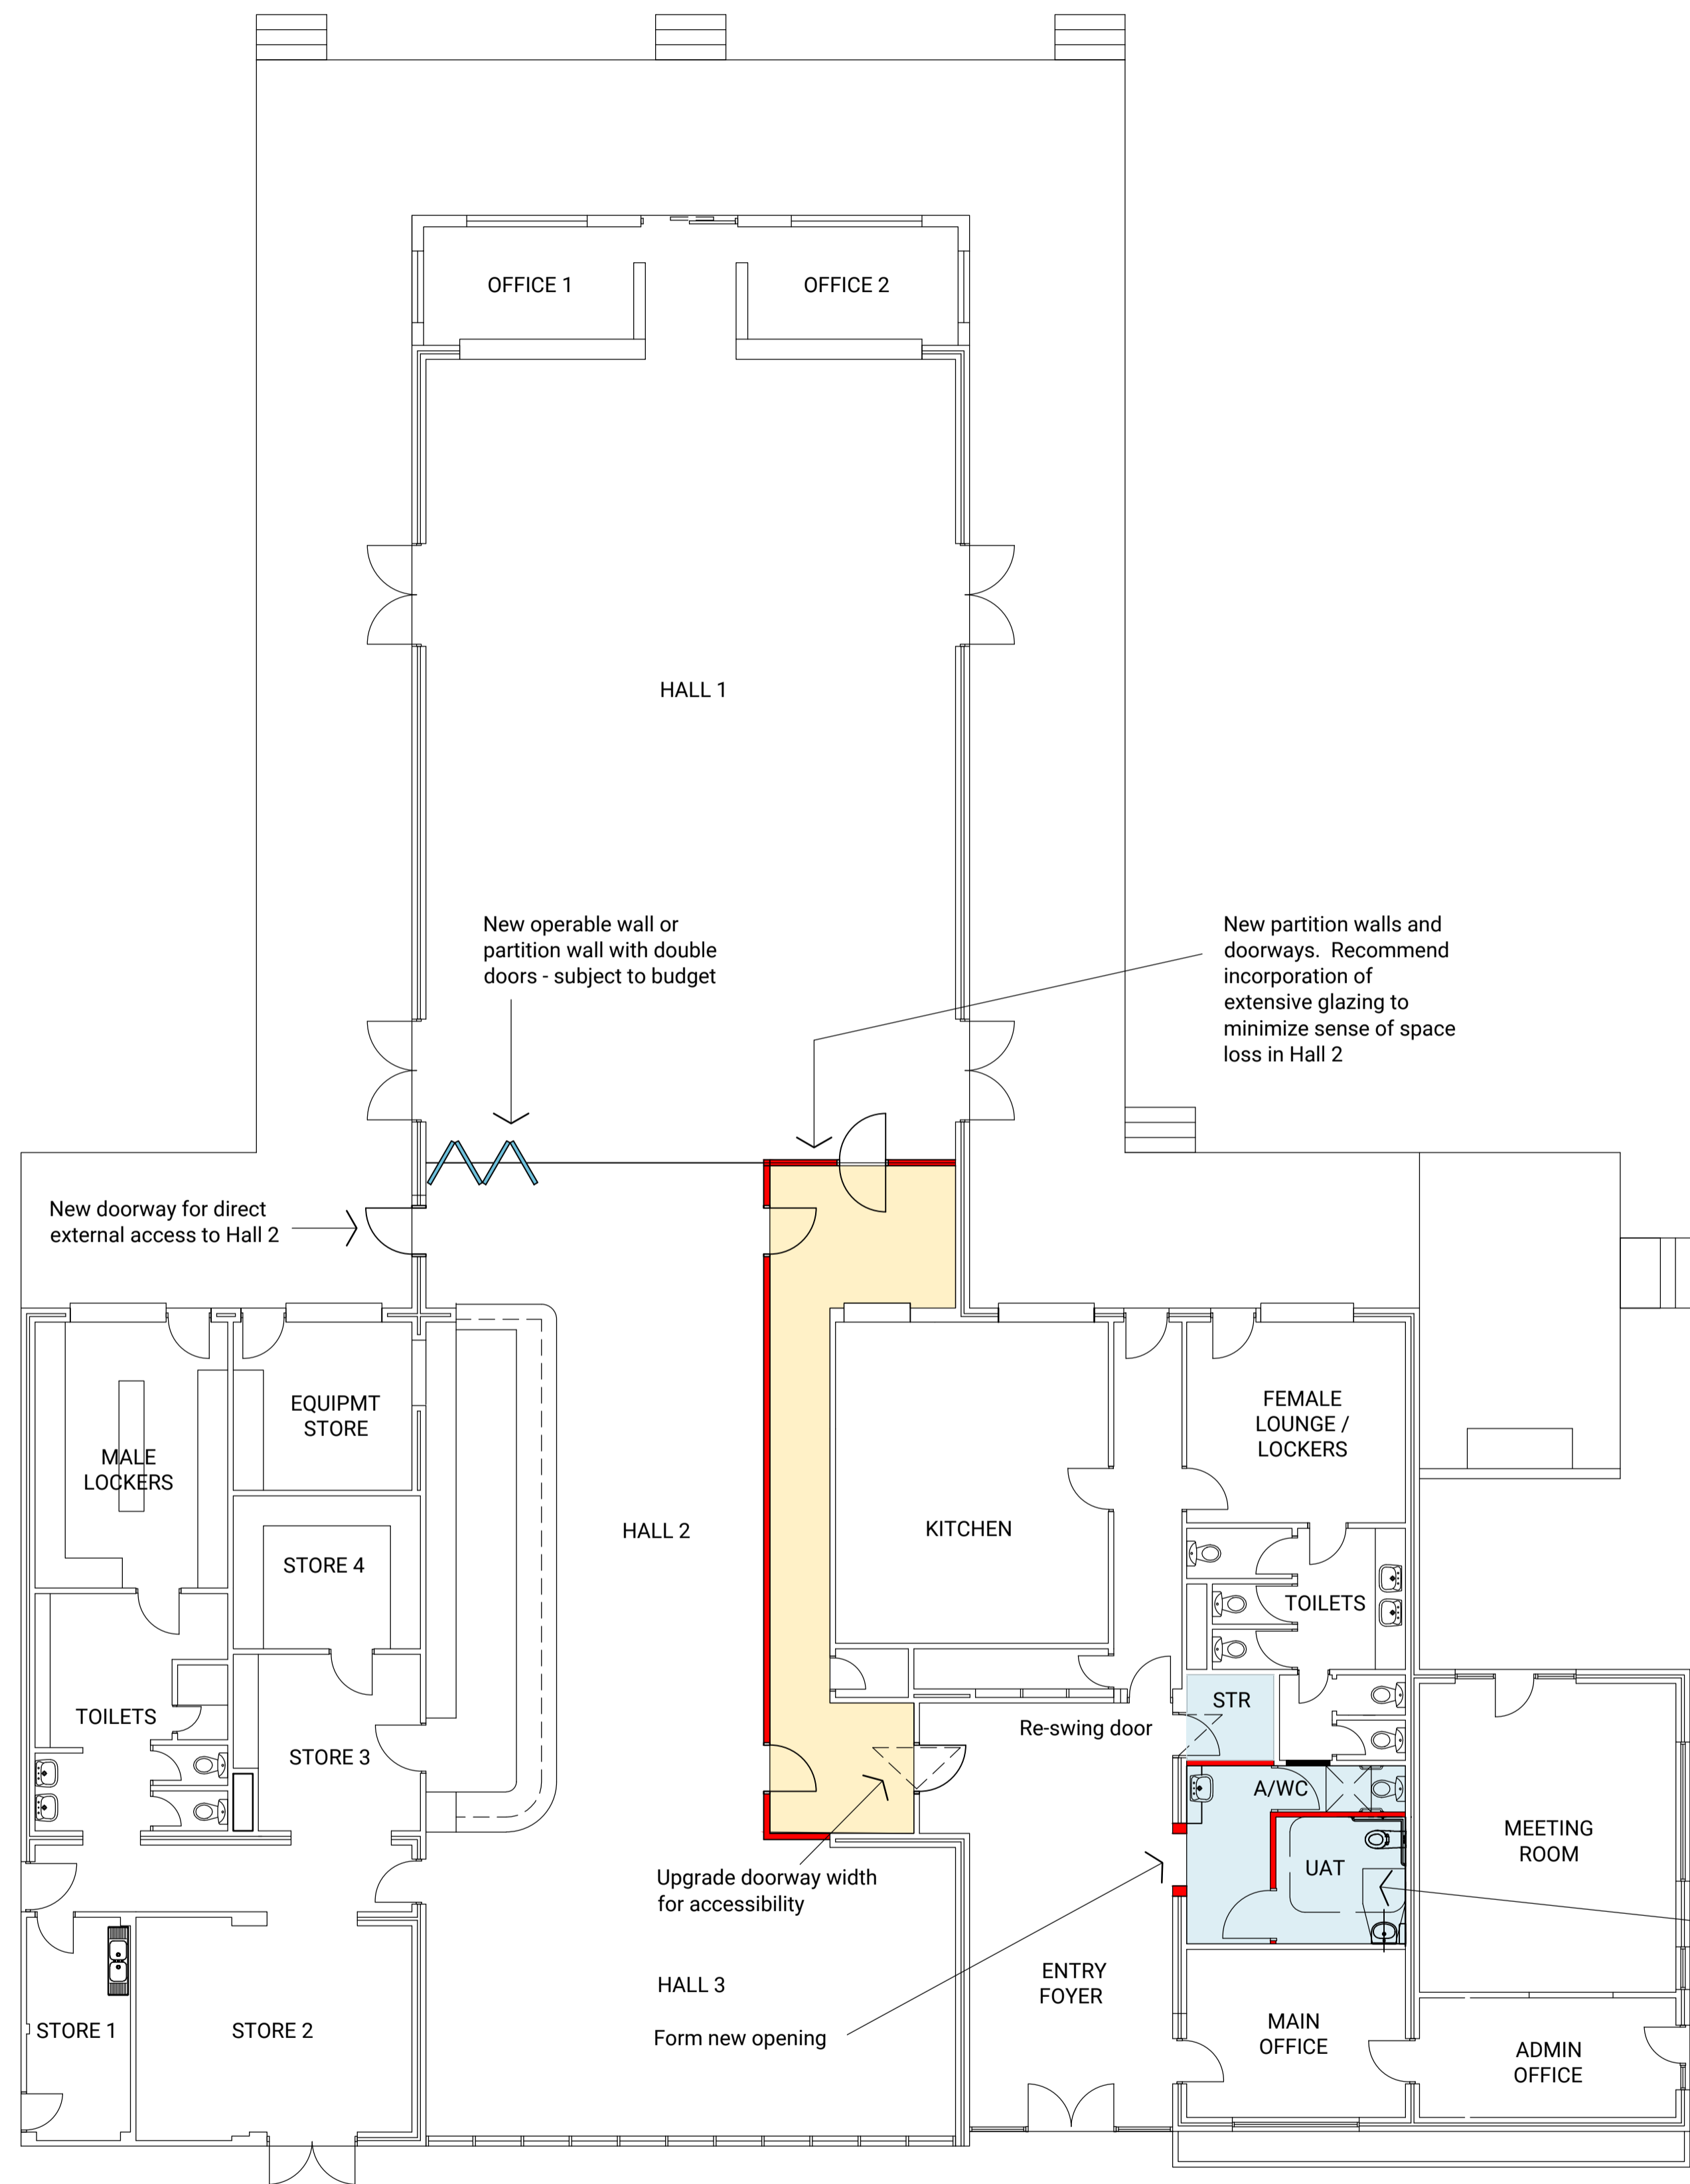

CONCEPT FLOOR PLAN - OPTION 1

SCALE 1:100 @ A1

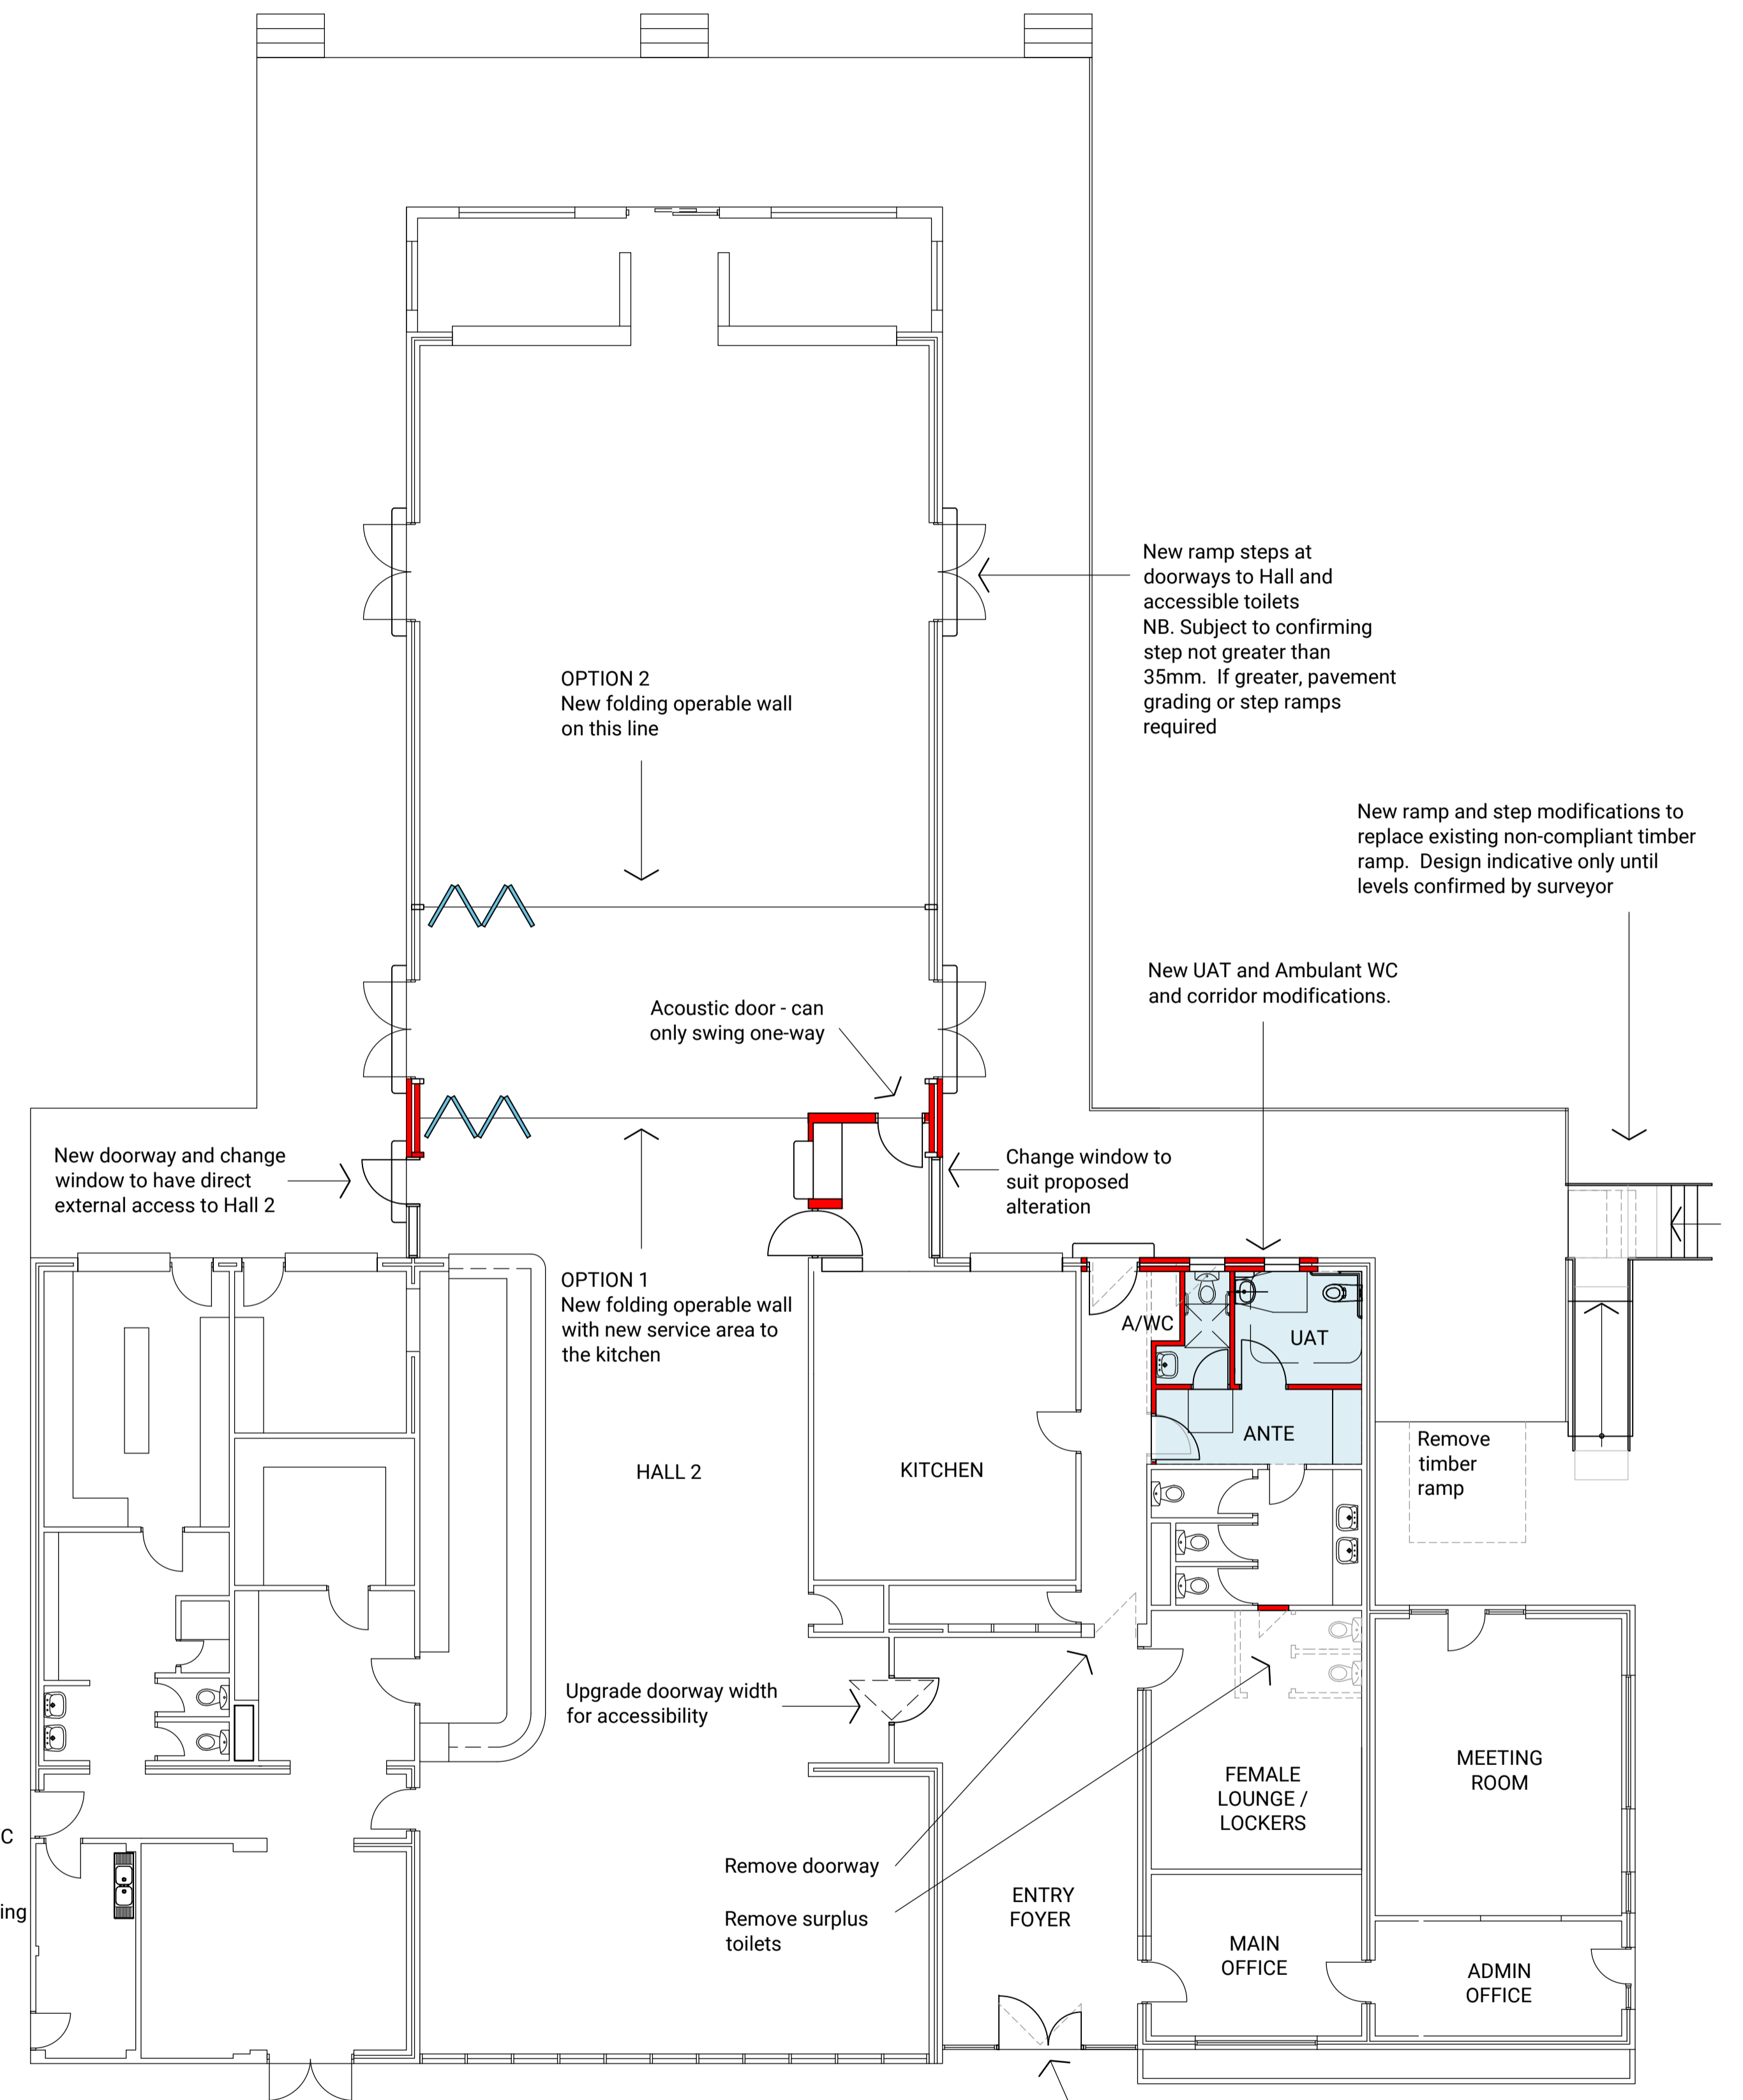


CONCEPT FLOOR PLAN - OPTION 2

SCALE 1:100 @ A1

**PROPOSED ACCESSIBILITY UPGRADES
MT PLEASANT BOWLING CLUB**

40 Bedford Rd, Ardress WA 6153

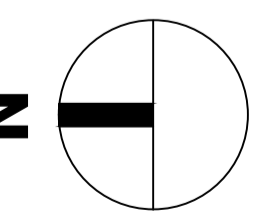

<p>NORDA</p> <p>Norda Architects Pty Ltd 5/35 High Street, Fremantle WA 6160 norda.net.au admin@norda.net.au 08 6500 3210</p>		PRELIMINARY	
		ISSUED	SCALE 1:100@A1 DRAWING NO.
D	3/06/21	<p>SK.01</p> <p>PROJECT NO. 21017</p>	
C	24/05/21		
B	21/05/21		
A	19/05/21		
REV	DATE	REVISION	D