


**1** Ground Floor  
1 : 100

<b>BLOOM</b> ARCHITECTURE		
Wilcock Street Ardross		
Ground Floor Plan		
Project number	N/A	<b>A101</b>
Date	21/06/2021	
Drawn by	Author	
Revision	Checker	Scale 1 : 100

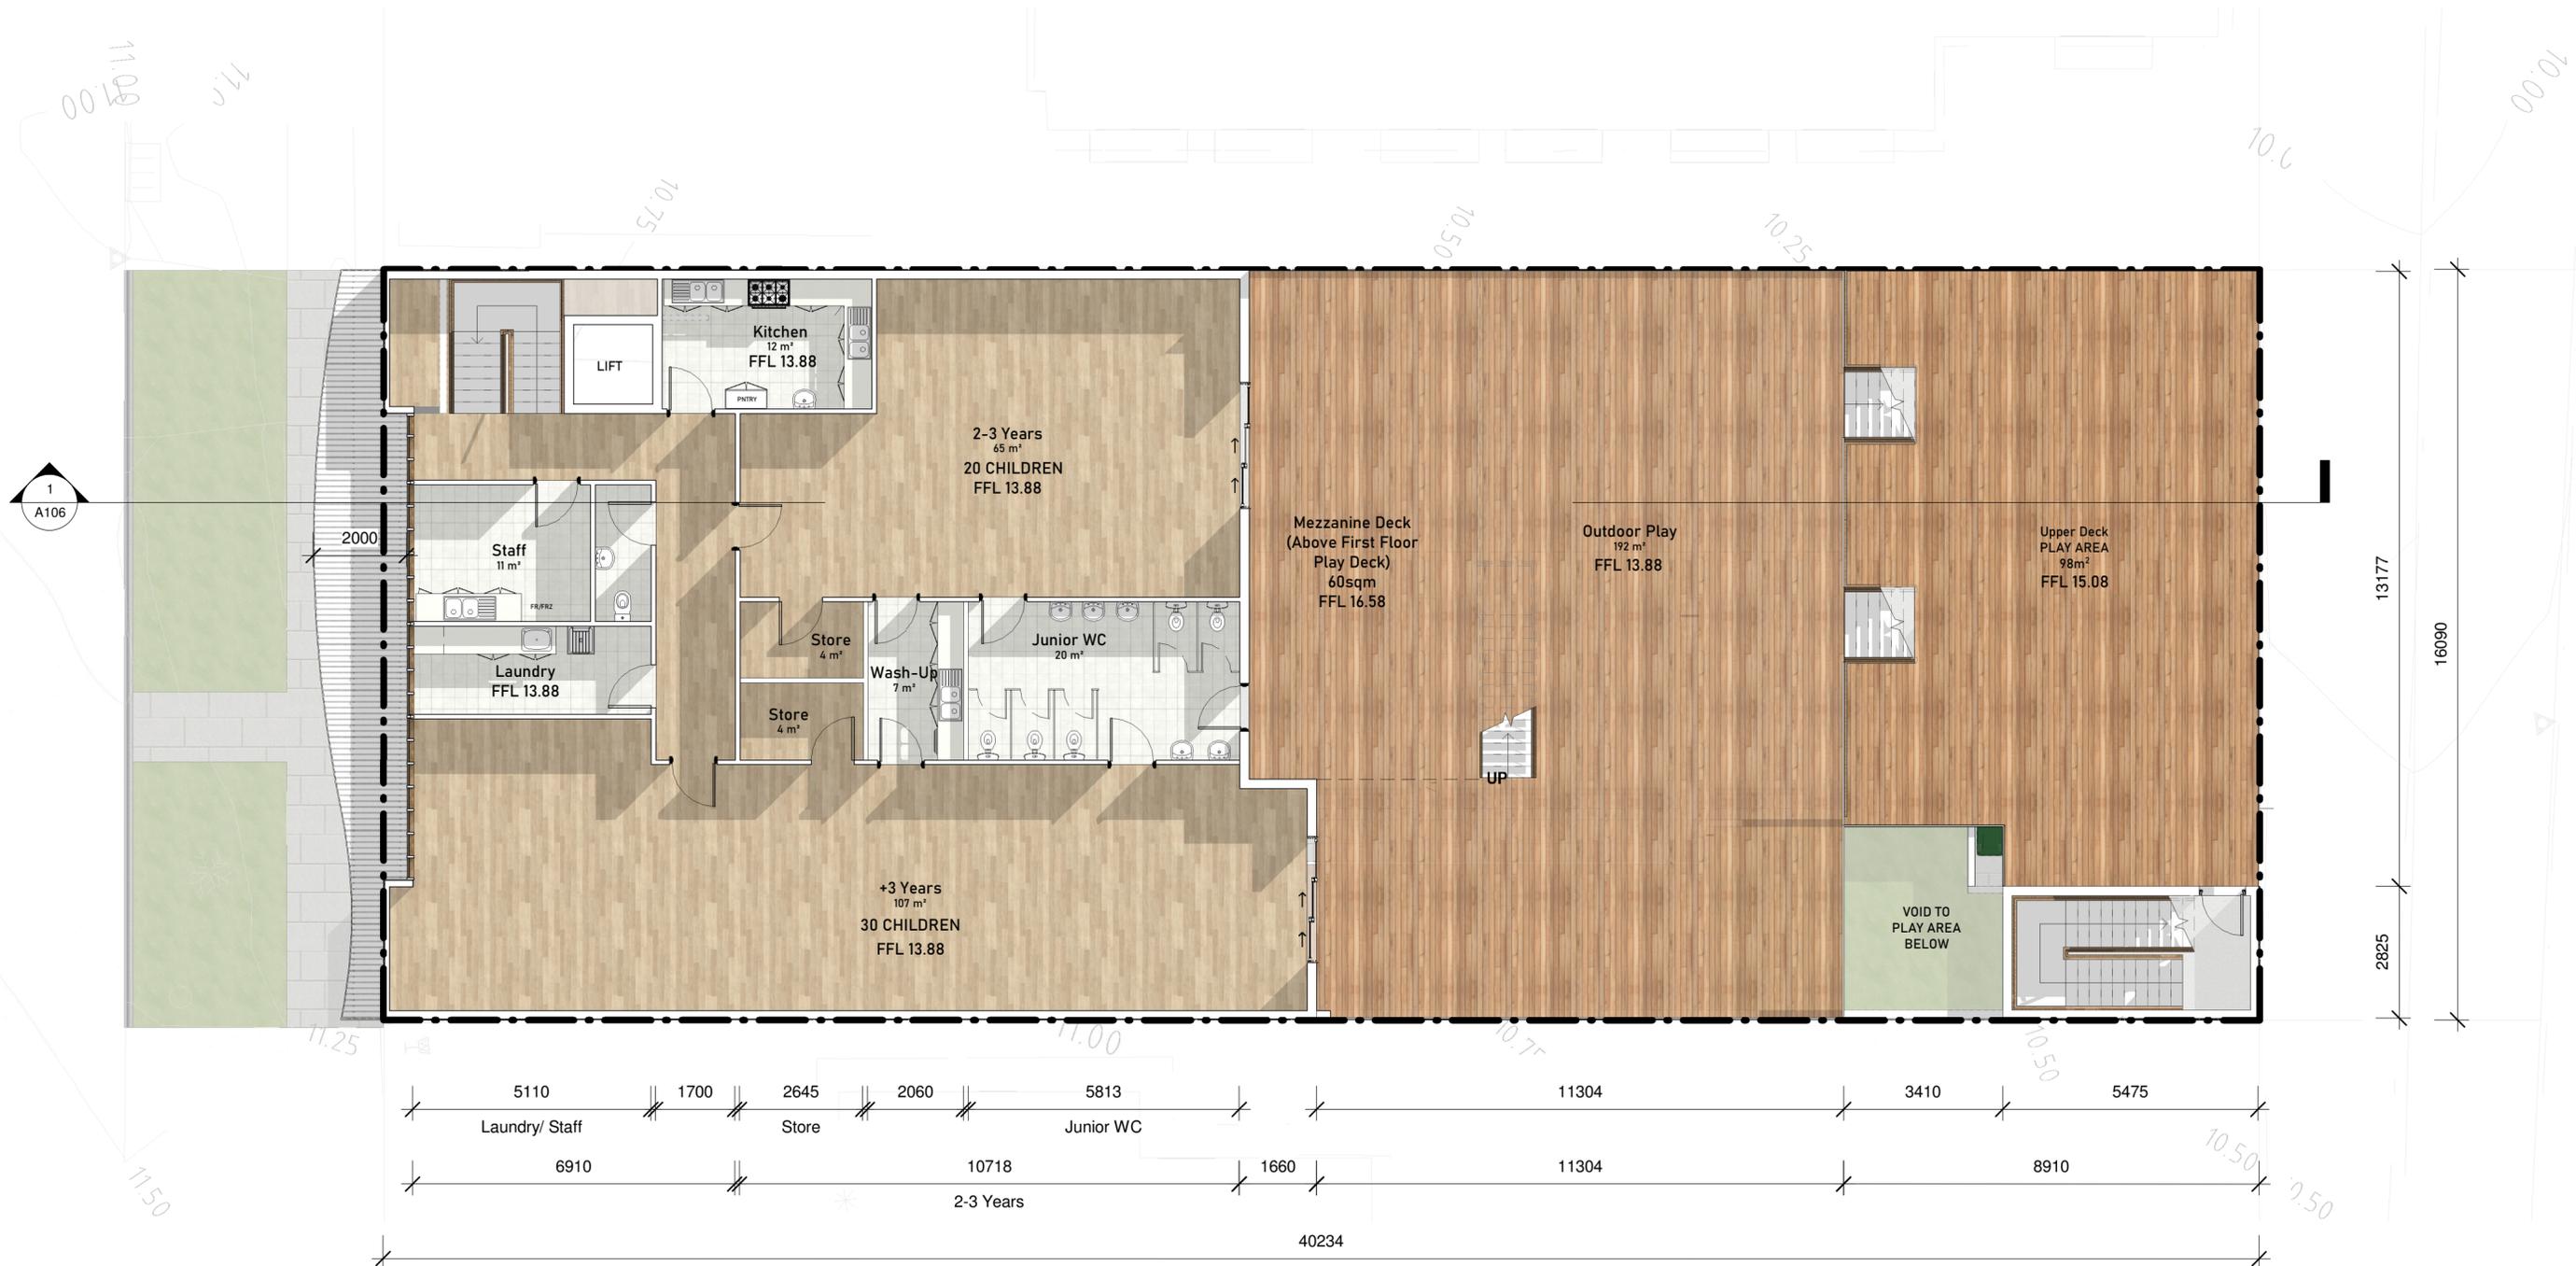


**2** Level 1 Floor Plan  
1:100

**BLOOM**  
ARCHITECTURE

Wilcock Street Adross

First Floor Plan

Project number	N/A	<b>A102</b>
Date	21/06/2021	
Drawn by	VD	
Revision	A	Scale 1:100

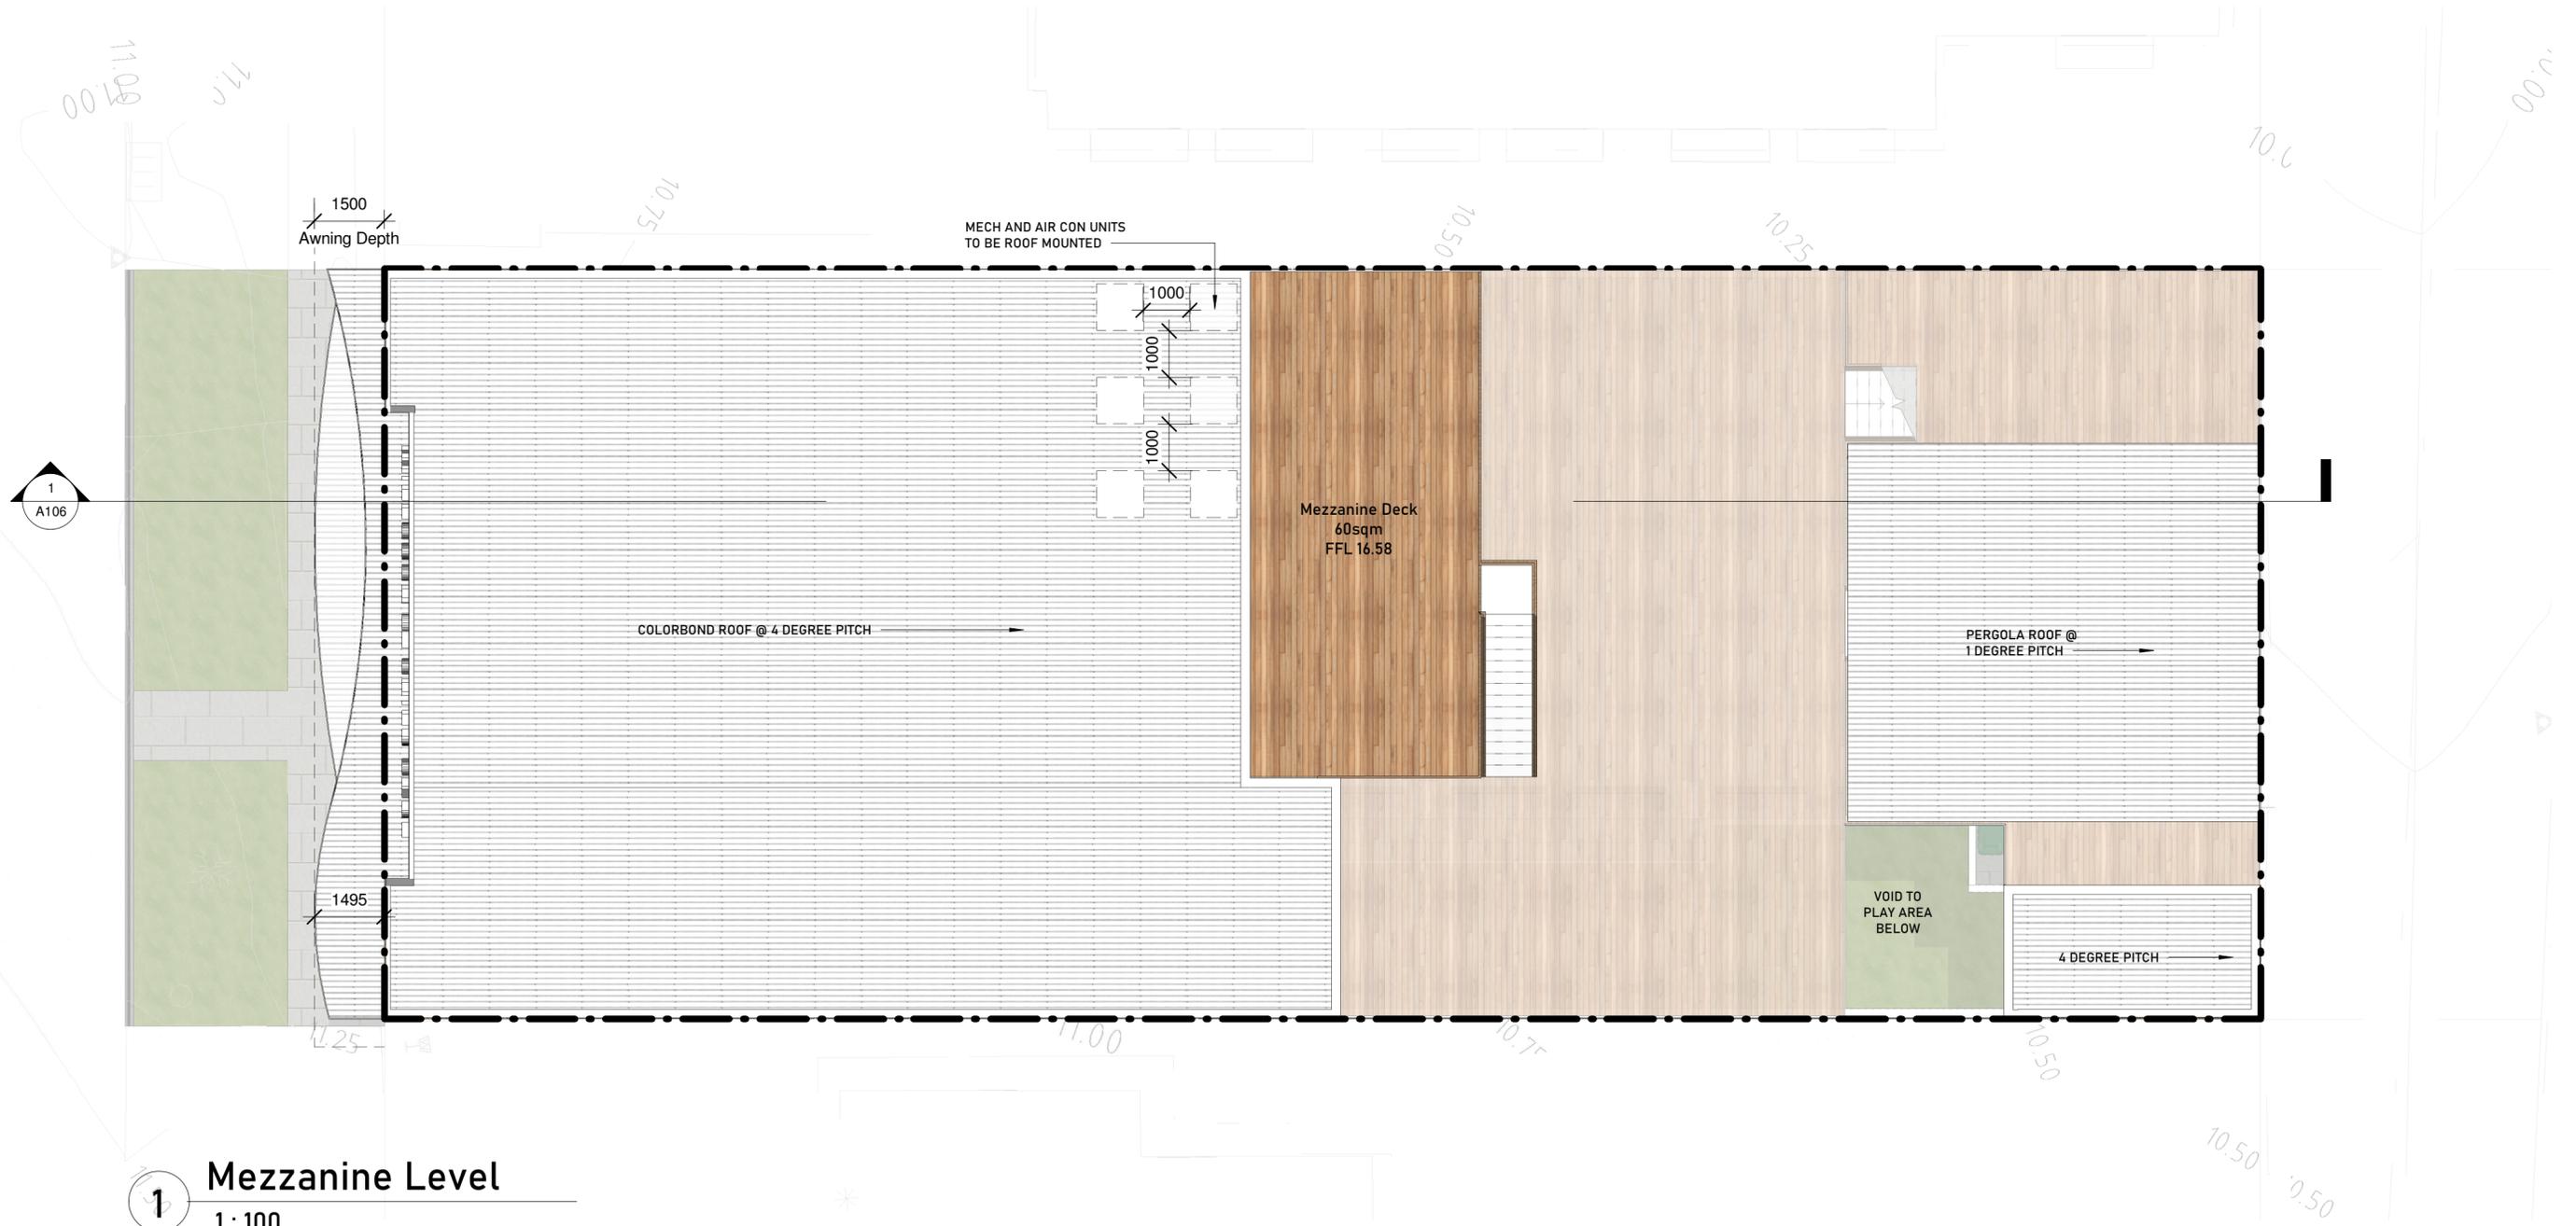

**1** Mezzanine Level  
1:100

# BLOOM


ARCHITECTURE

Wilcock Street Ardross

Roof Plan

Project number	N/A	<b>A103</b>
Date	21/06/2021	
Drawn by	VD	
Revision	A	Scale 1:100



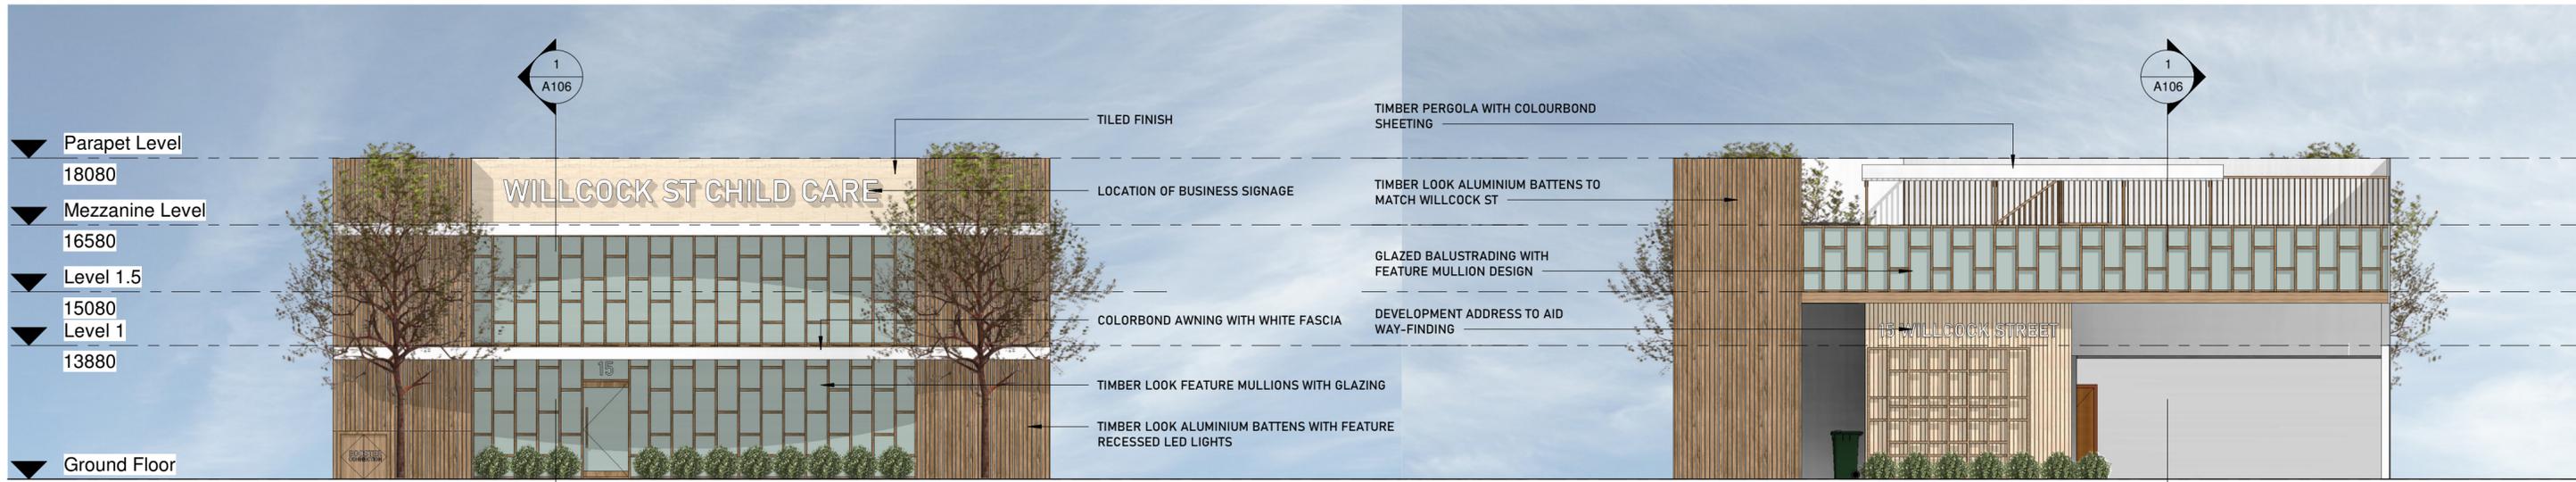


**1 Wilcock Street Elevation**  
1 : 100


**2 Post Lane Elevation**  
1 : 100



**3 East**  
1 : 100

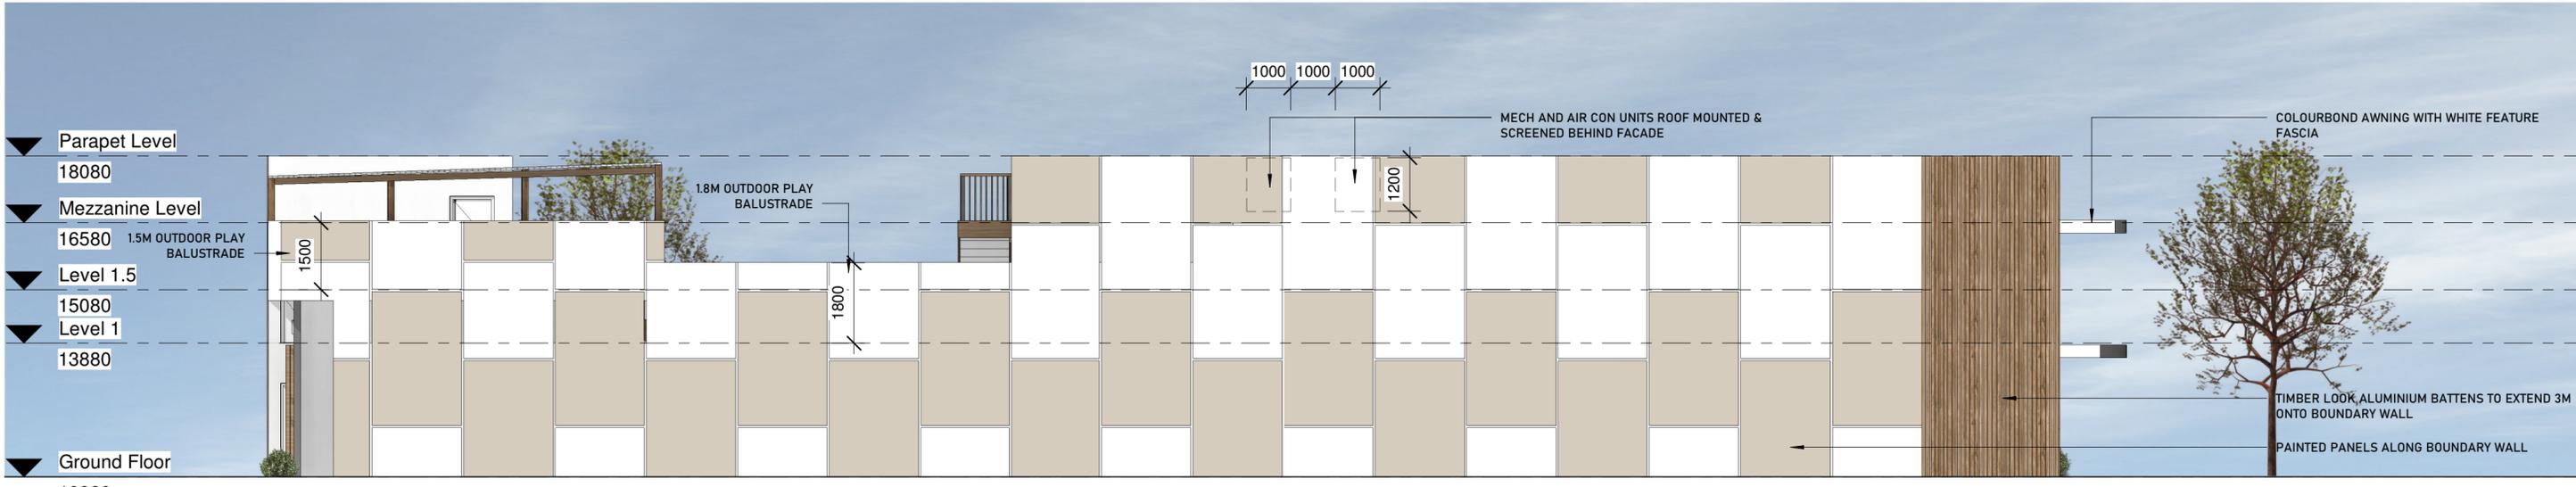

**4 West**  
1 : 100

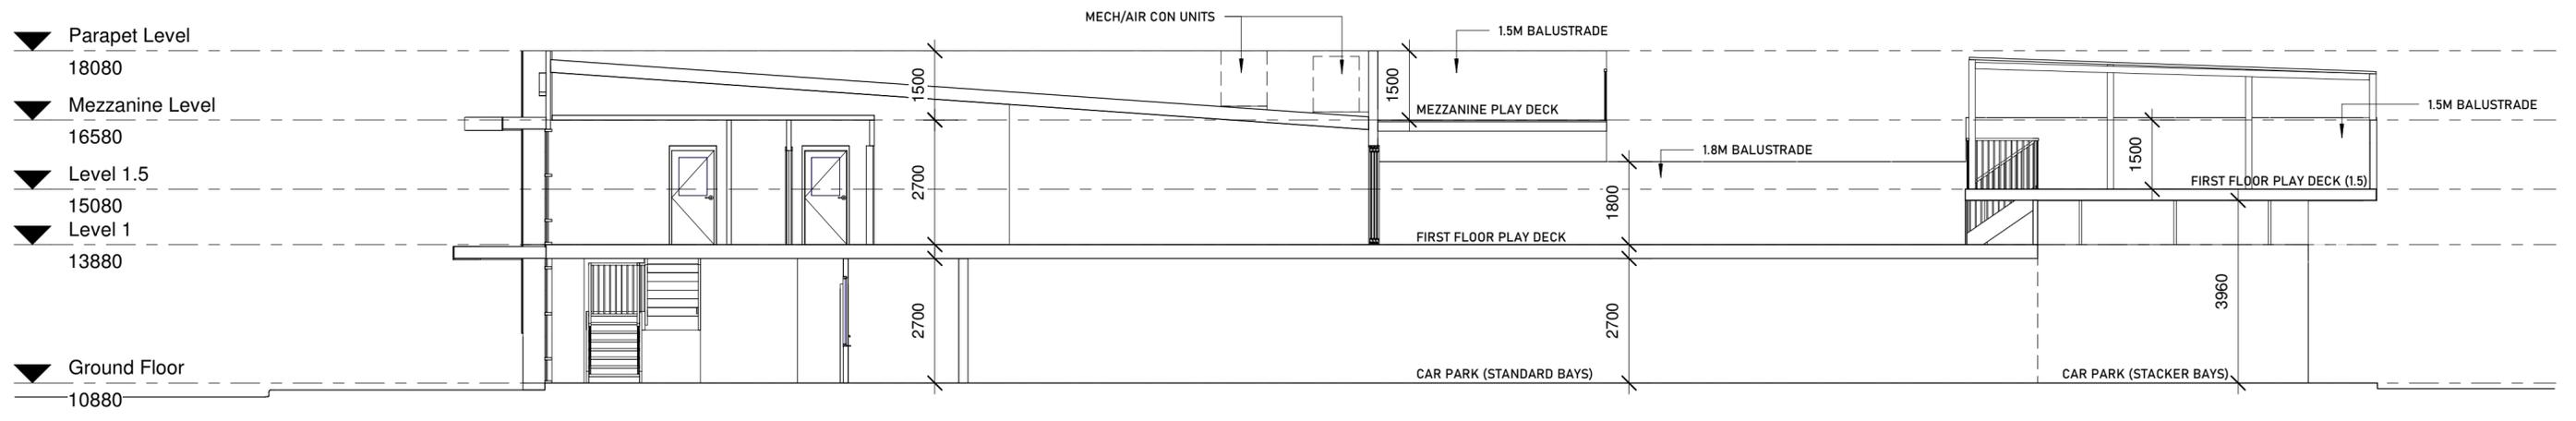

**1** Section 1  
1 : 100

**BLOOM**  
ARCHITECTURE

---

Wilcock Street Ardross

Unnamed

Project number	N/A	<b>A106</b>
Date	21/06/2021	
Drawn by	Author	
Revision	Checker	Scale 1 : 100