

AREAS

18B	m²	18A	m²
UNDERCROFT	424	UNDERCROFT	480
	424		480



PROPOSED 10 UNITS DEVELOPMENT @
18A & 18B TWEEDALE ROAD APPLECROSS, WA


UNDERCROFT PLAN
SCALE 1:150 @ A3



RUBIE CONSULTANTS
PTY LTD ©

07/05/21

18A	m²
UNIT 1	117
UNIT 1 ALFRESCO	31
UNIT 2	136
UNIT 2 ALFRESCO	79
FOYER/LIFT/STAIRS	54
	417
18B	m²
UNIT 1	104
UNIT 1 ALFRESCO	47
UNIT 2	119
UNIT 2 ALFRESCO 1	27
UNIT 2 ALFRESCO 2	20
FOYER/LIFT/STAIRS	42
	359

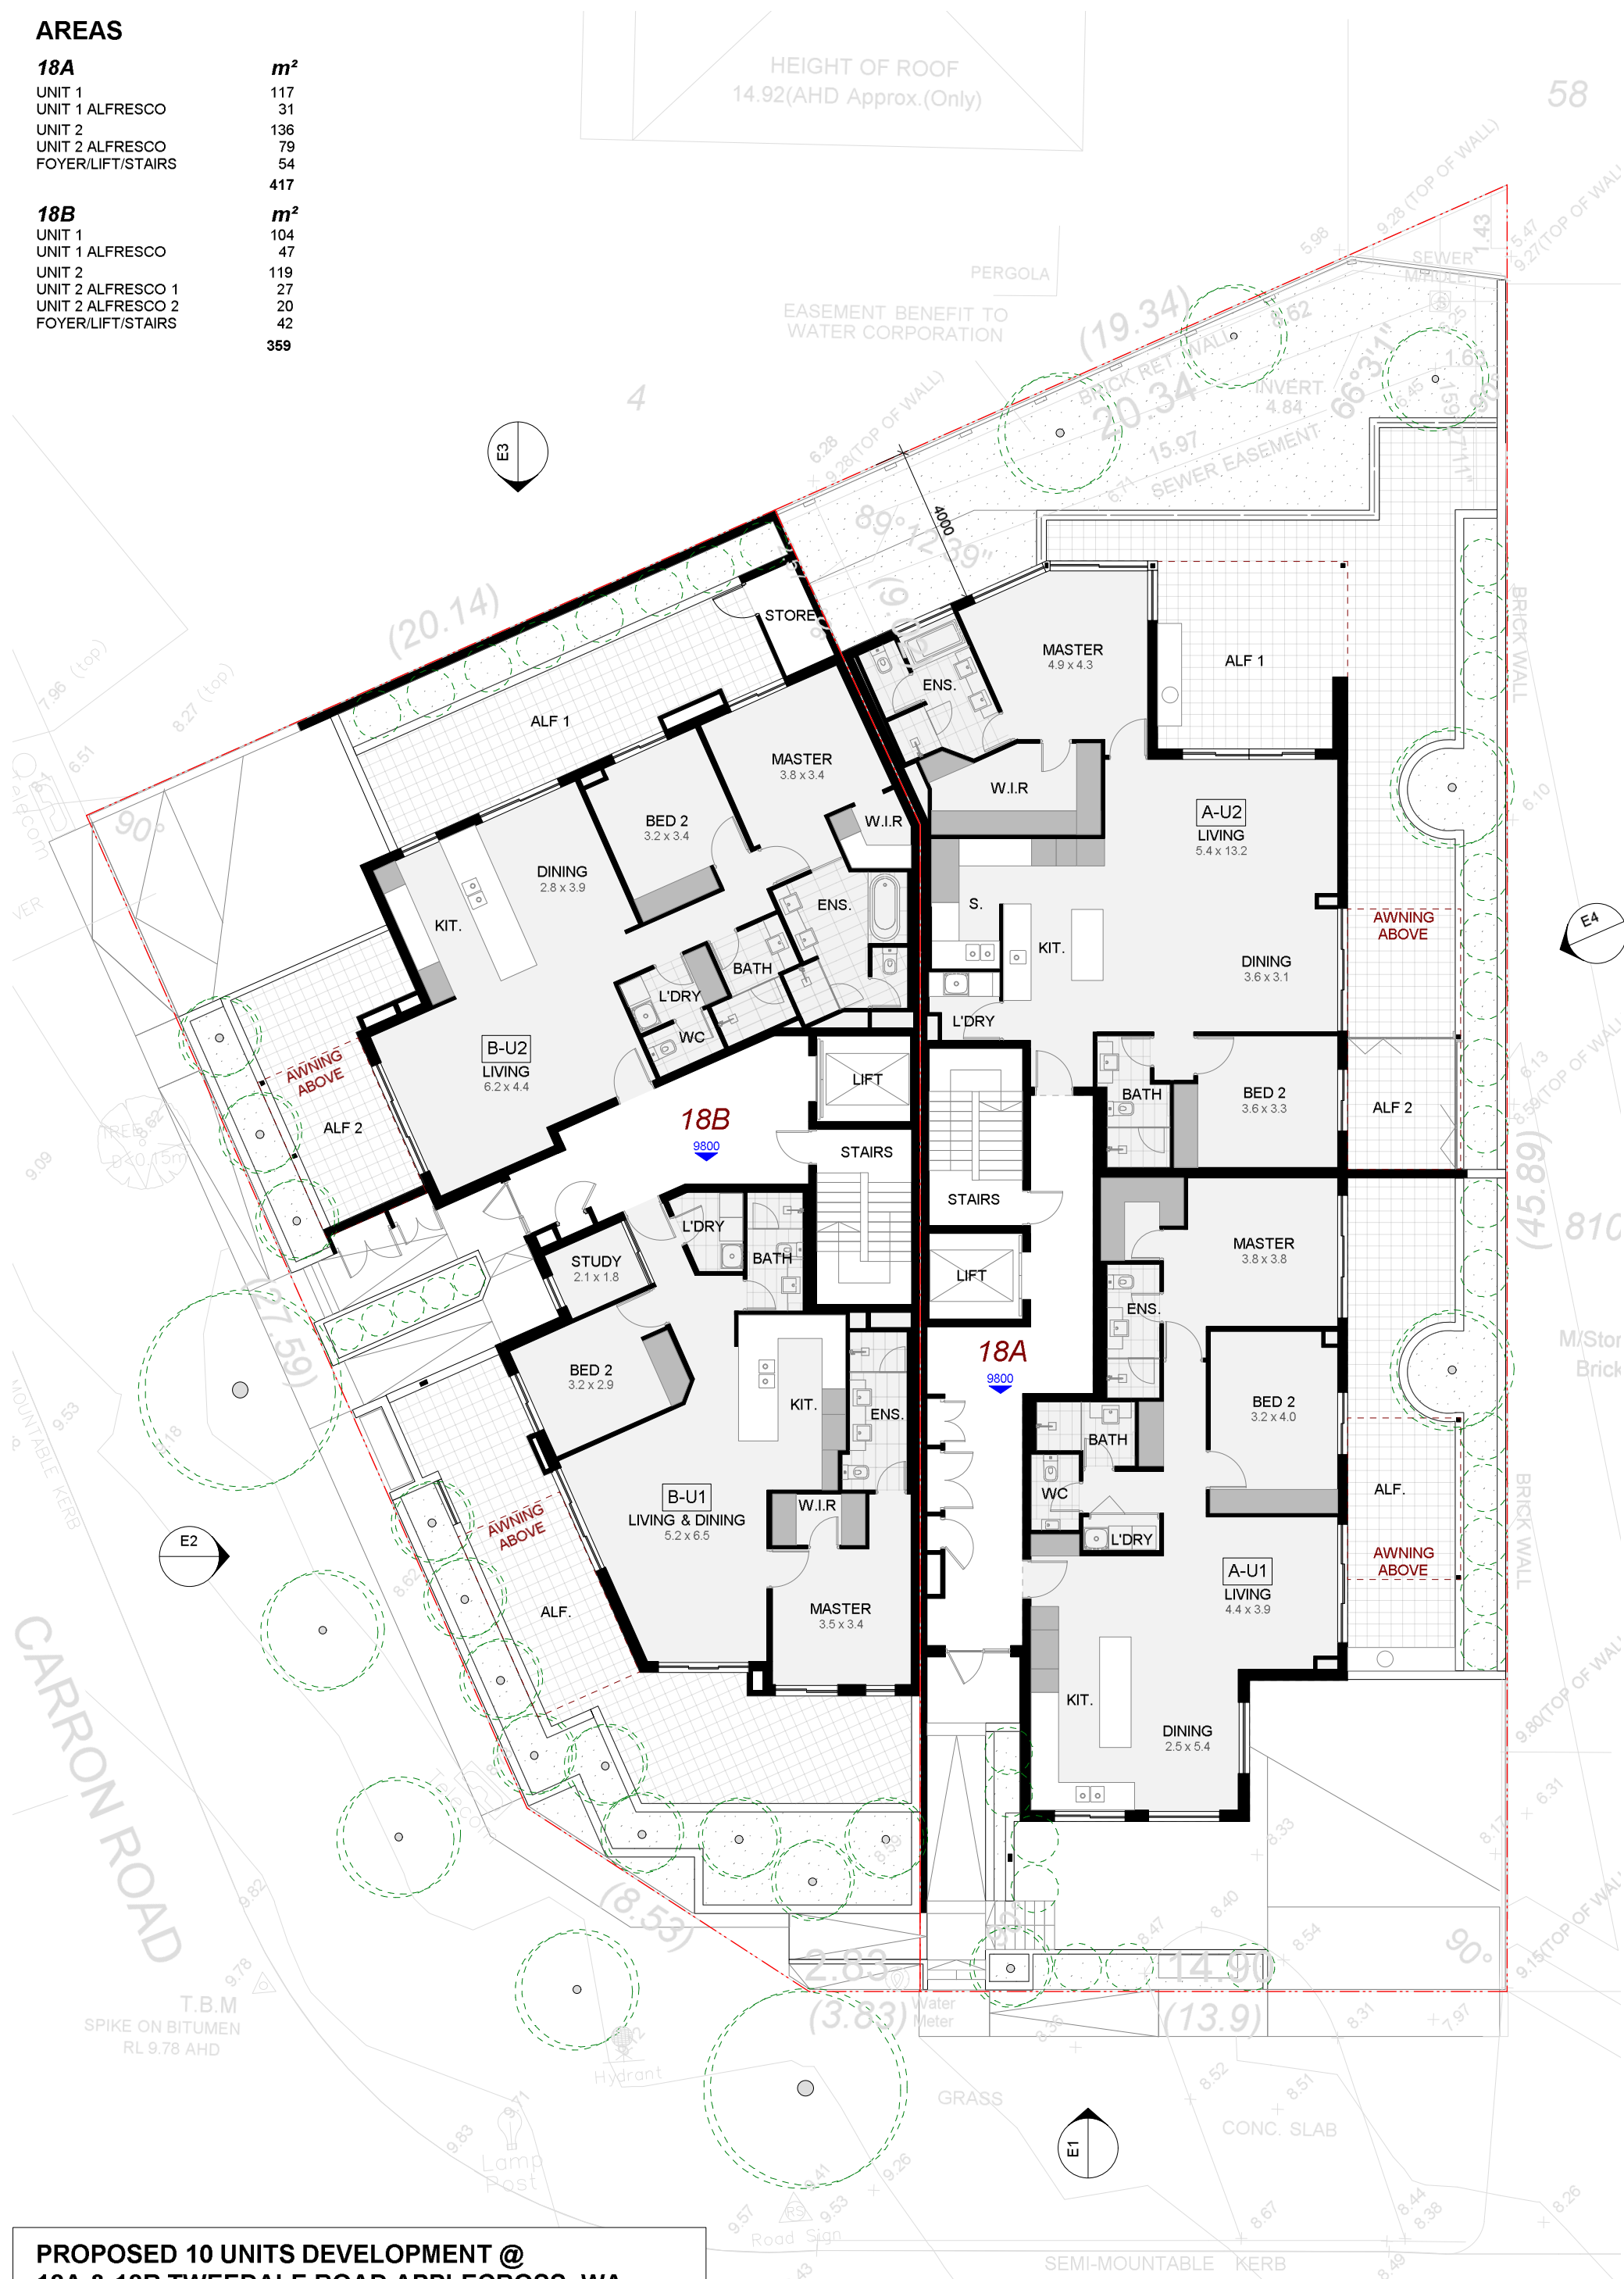

PROPOSED 10 UNITS DEVELOPMENT @ 18A & 18B TWEEDALE ROAD APPECROSS, WA

GROUND FLOOR PLAN
SCALE 1:150 @ A3



RUBIE CONSULTANTS
PTY LTD ©

07/05/21

TWEEDDALE ROAD

AREAS

18B	m²	18A	m²
UNIT 3	213	UNIT 3	264
UNIT 3 BALCONY 1	27	UNIT 3 BALCONY 1	27
UNIT 3 BALCONY 2	3	UNIT 3 BALCONY 2	3
UNIT 3 BALCONY 3	7	UNIT 3 BALCONY 3	5
FOYER/LIFT/STAIRS	28	FOYER/LIFT/STAIRS	28
	278		327



PROPOSED 10 UNITS DEVELOPMENT @
18A & 18B TWEEDALE ROAD APPLECROSS, WA

FIRST FLOOR PLAN
SCALE 1:150 @ A3




RUBIE CONSULTANTS
PTY LTD ©

07/05/21

AREAS

18B	m²	18A	m²
UNIT 4	201	UNIT 4	250
UNIT 4 BALCONY 1	35	UNIT 4 BALCONY 1	44
UNIT 4 BALCONY 2	8	UNIT 4 BALCONY 2	3
FOYER/LIFT/STAIRS	20	UNIT 4 BALCONY 3	5
	264	FOYER/LIFT/STAIRS	28
			330

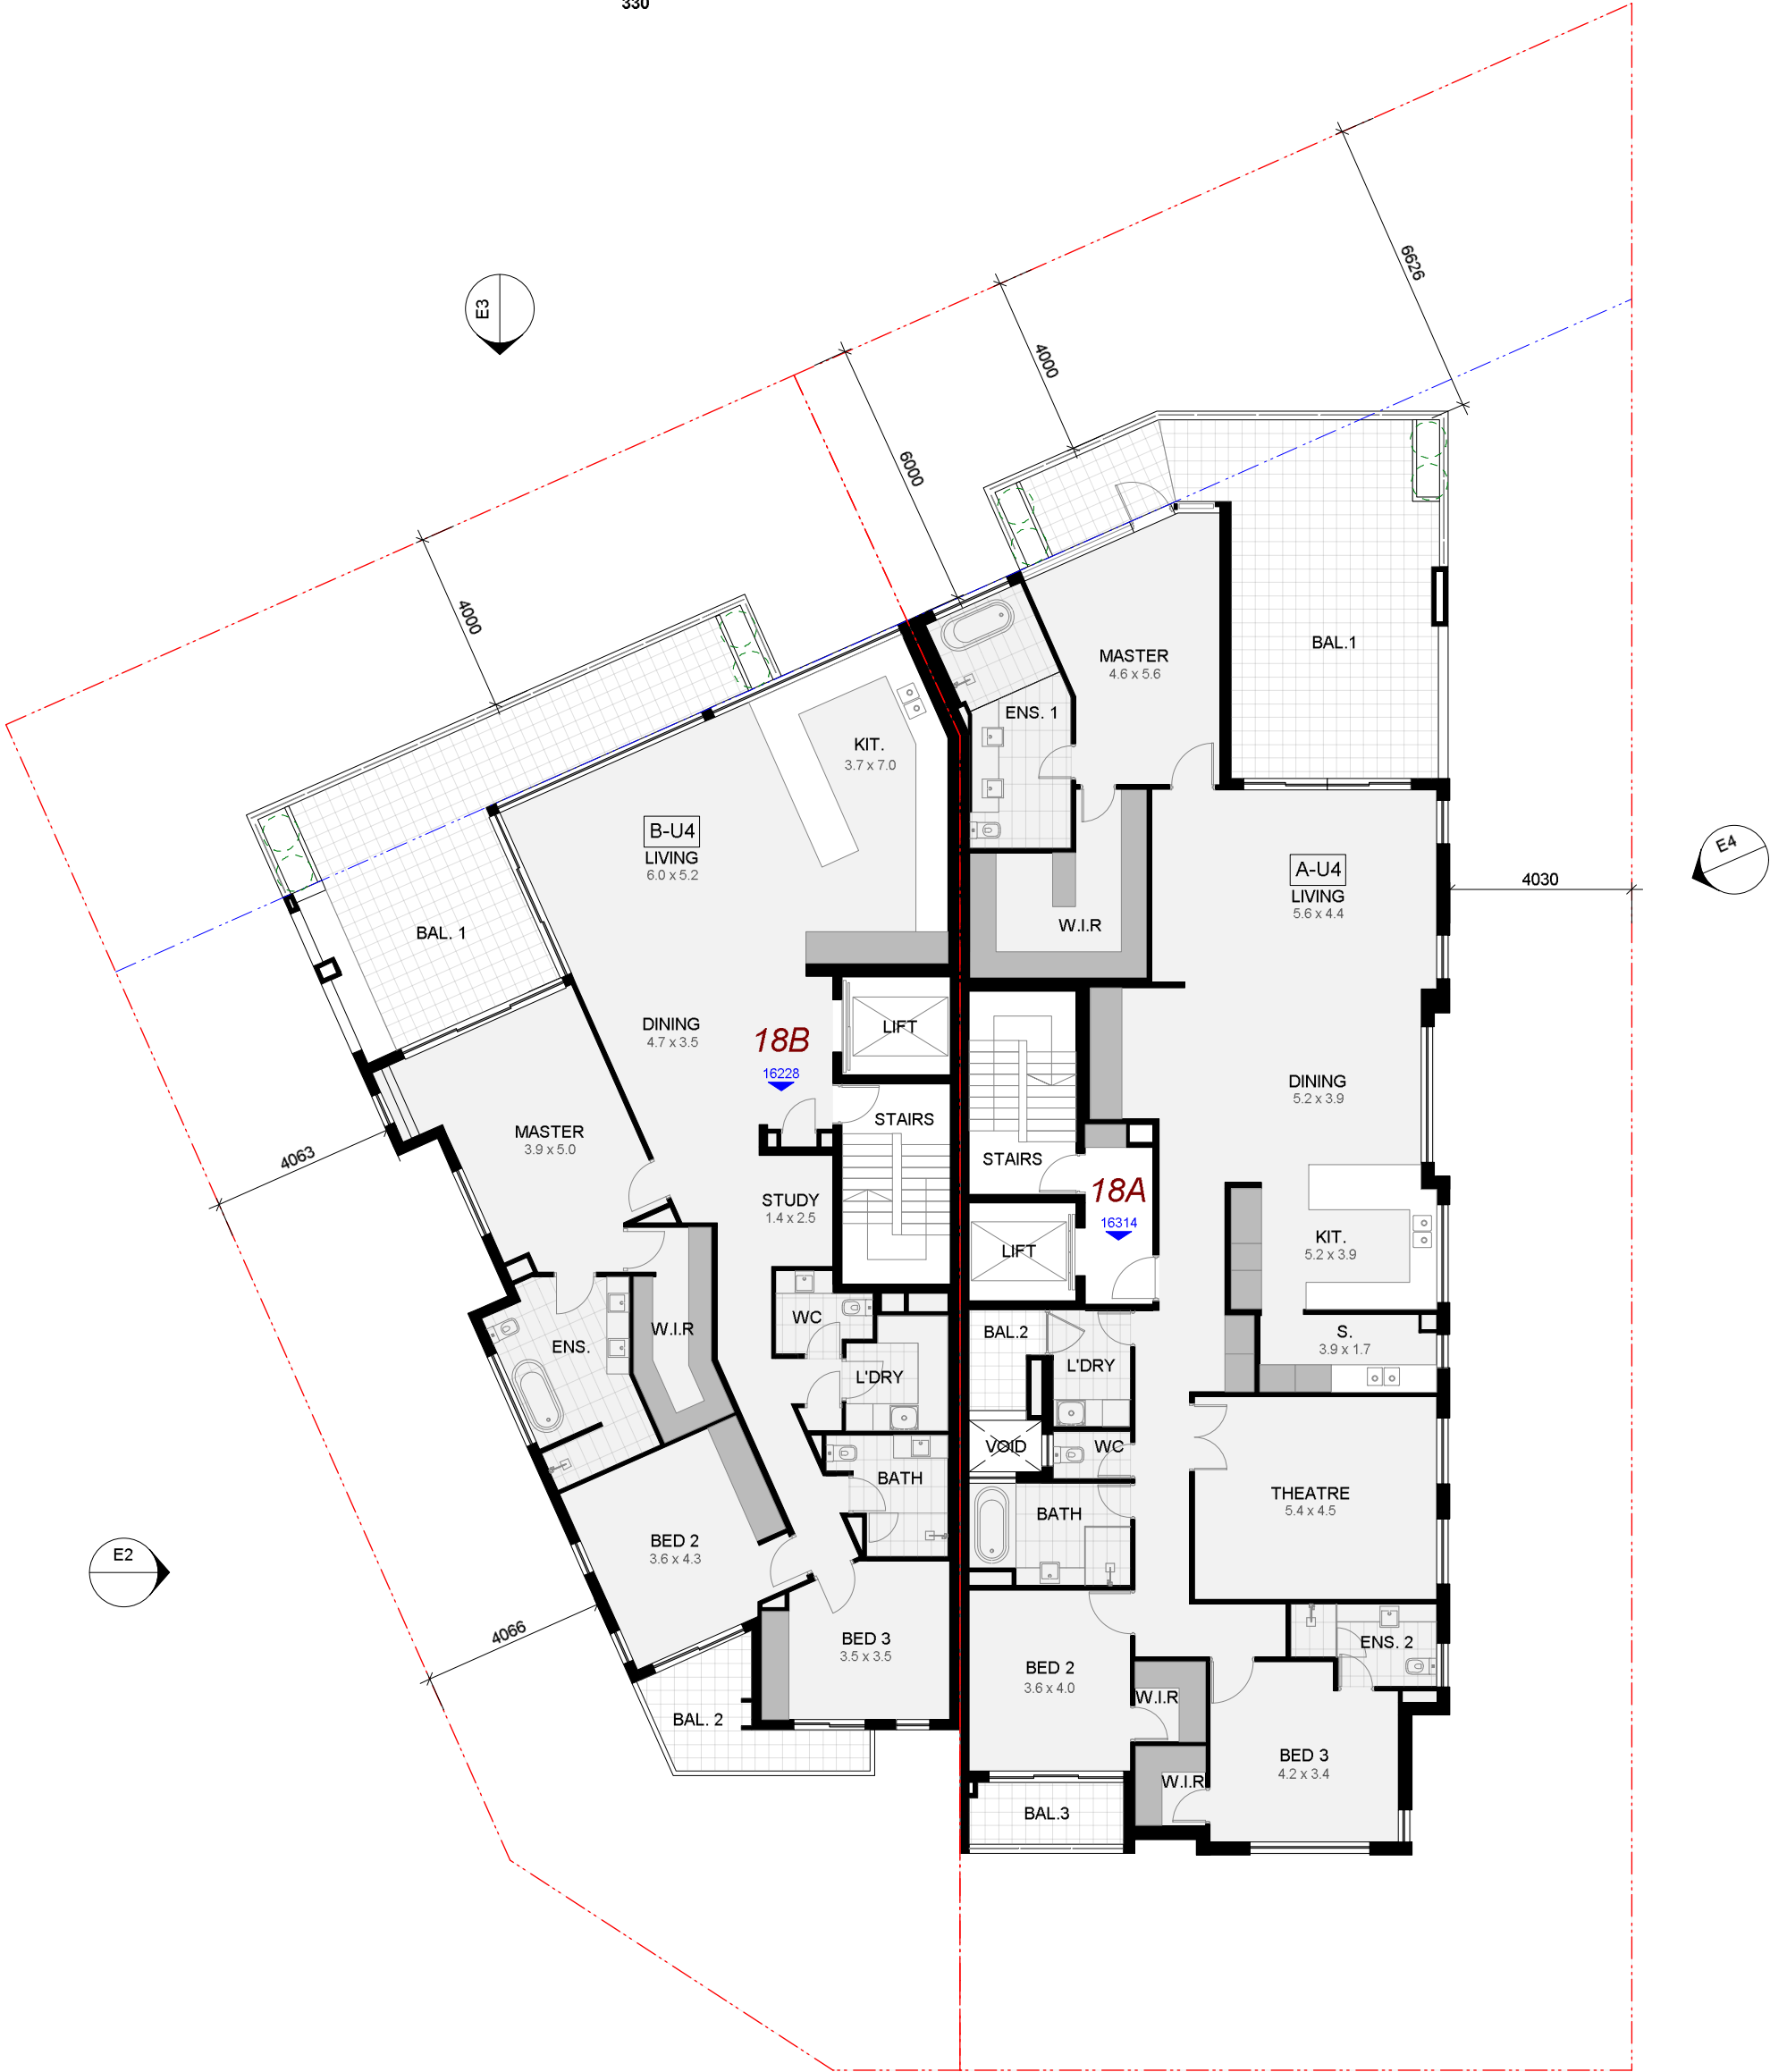

PROPOSED 10 UNITS DEVELOPMENT @
18A & 18B TWEEDALE ROAD APPLECROSS, WA

SECOND FLOOR PLAN
SCALE 1:150 @ A3




RUBIE CONSULTANTS
PTY LTD ©

07/05/21

AREAS

18B	m²	18A	m²
UNIT 5	201	UNIT 5	250
UNIT 5 BALCONY 1	16	UNIT 5 BALCONY 1	27
UNIT 5 BALCONY 2	8	UNIT 5 BALCONY 2	3
FOYER/LIFT/STAIRS	20	UNIT 5 BALCONY 3	5
	245	FOYER/LIFT/STAIRS	28
			313

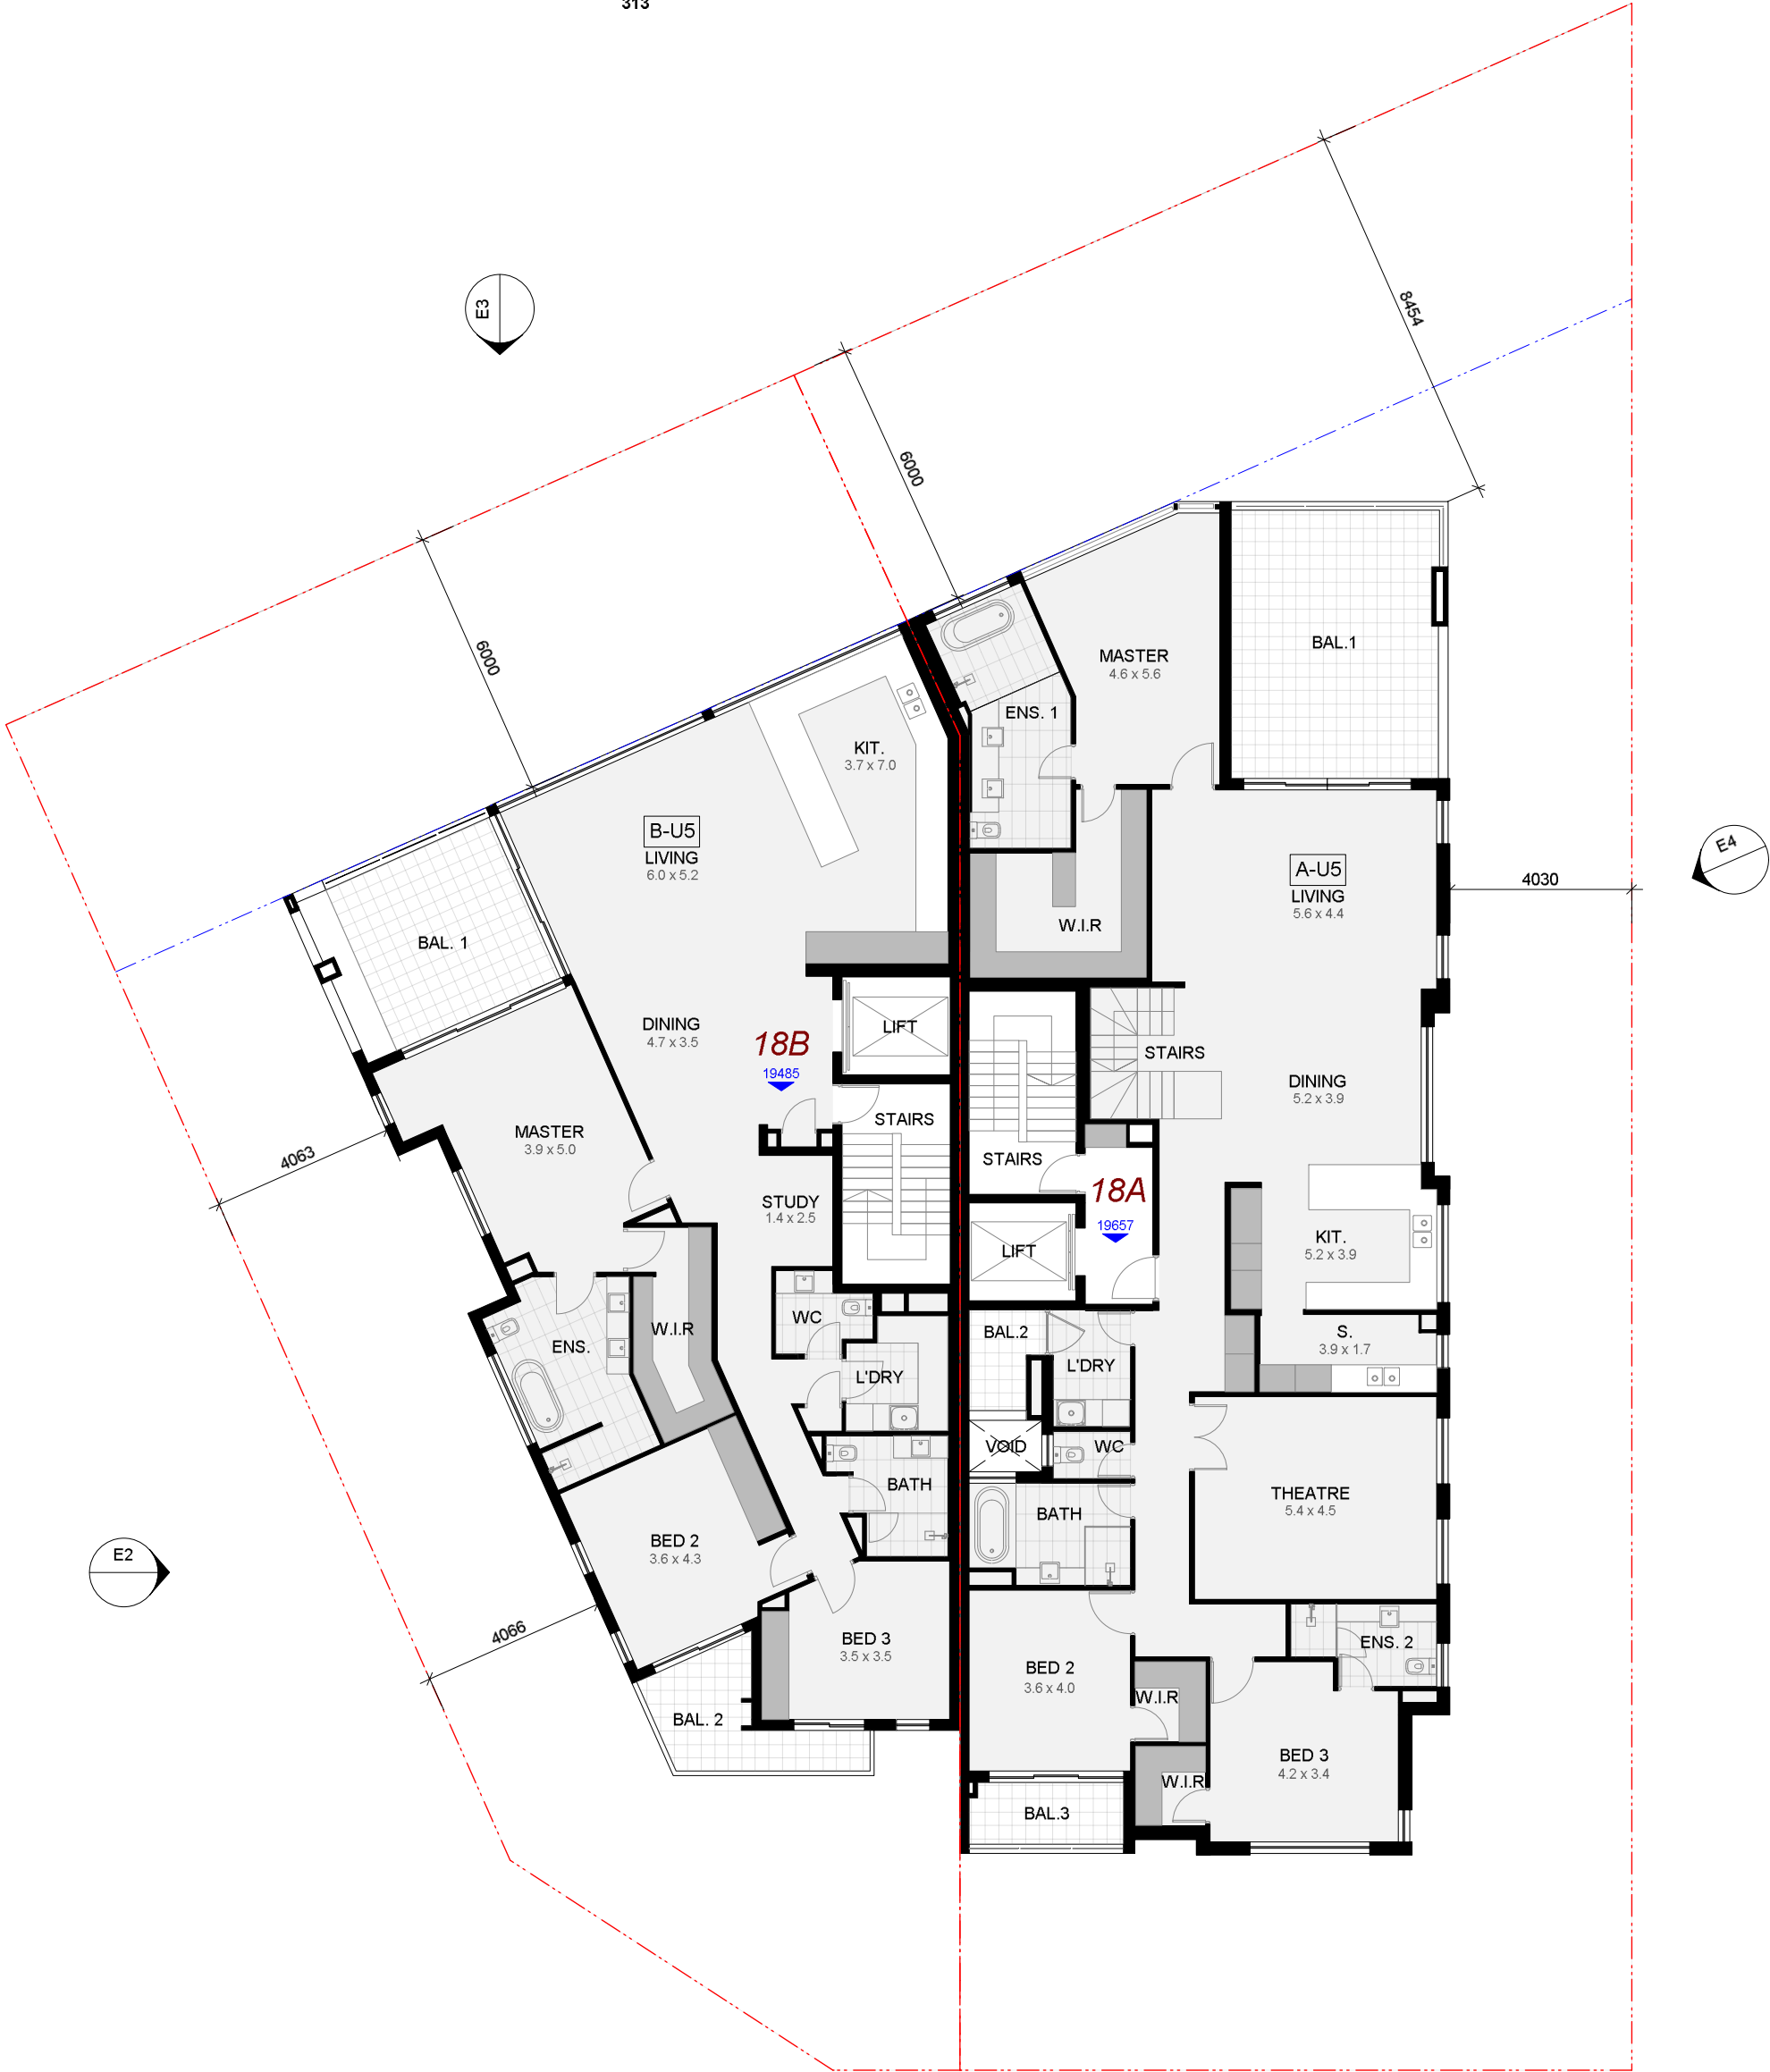

PROPOSED 10 UNITS DEVELOPMENT @
18A & 18B TWEEDALE ROAD APPLECROSS, WA

THIRD FLOOR PLAN
SCALE 1:150 @ A3




RUBIE CONSULTANTS
PTY LTD ©

07/05/21

AREAS

18B	m²	18A	m²
ROOF TERRACE	98	ROOF TERRACE	108
SERVICES/LIFT/STAIRS	42	SERVICES/LIFT/STAIRS	65
	140		173

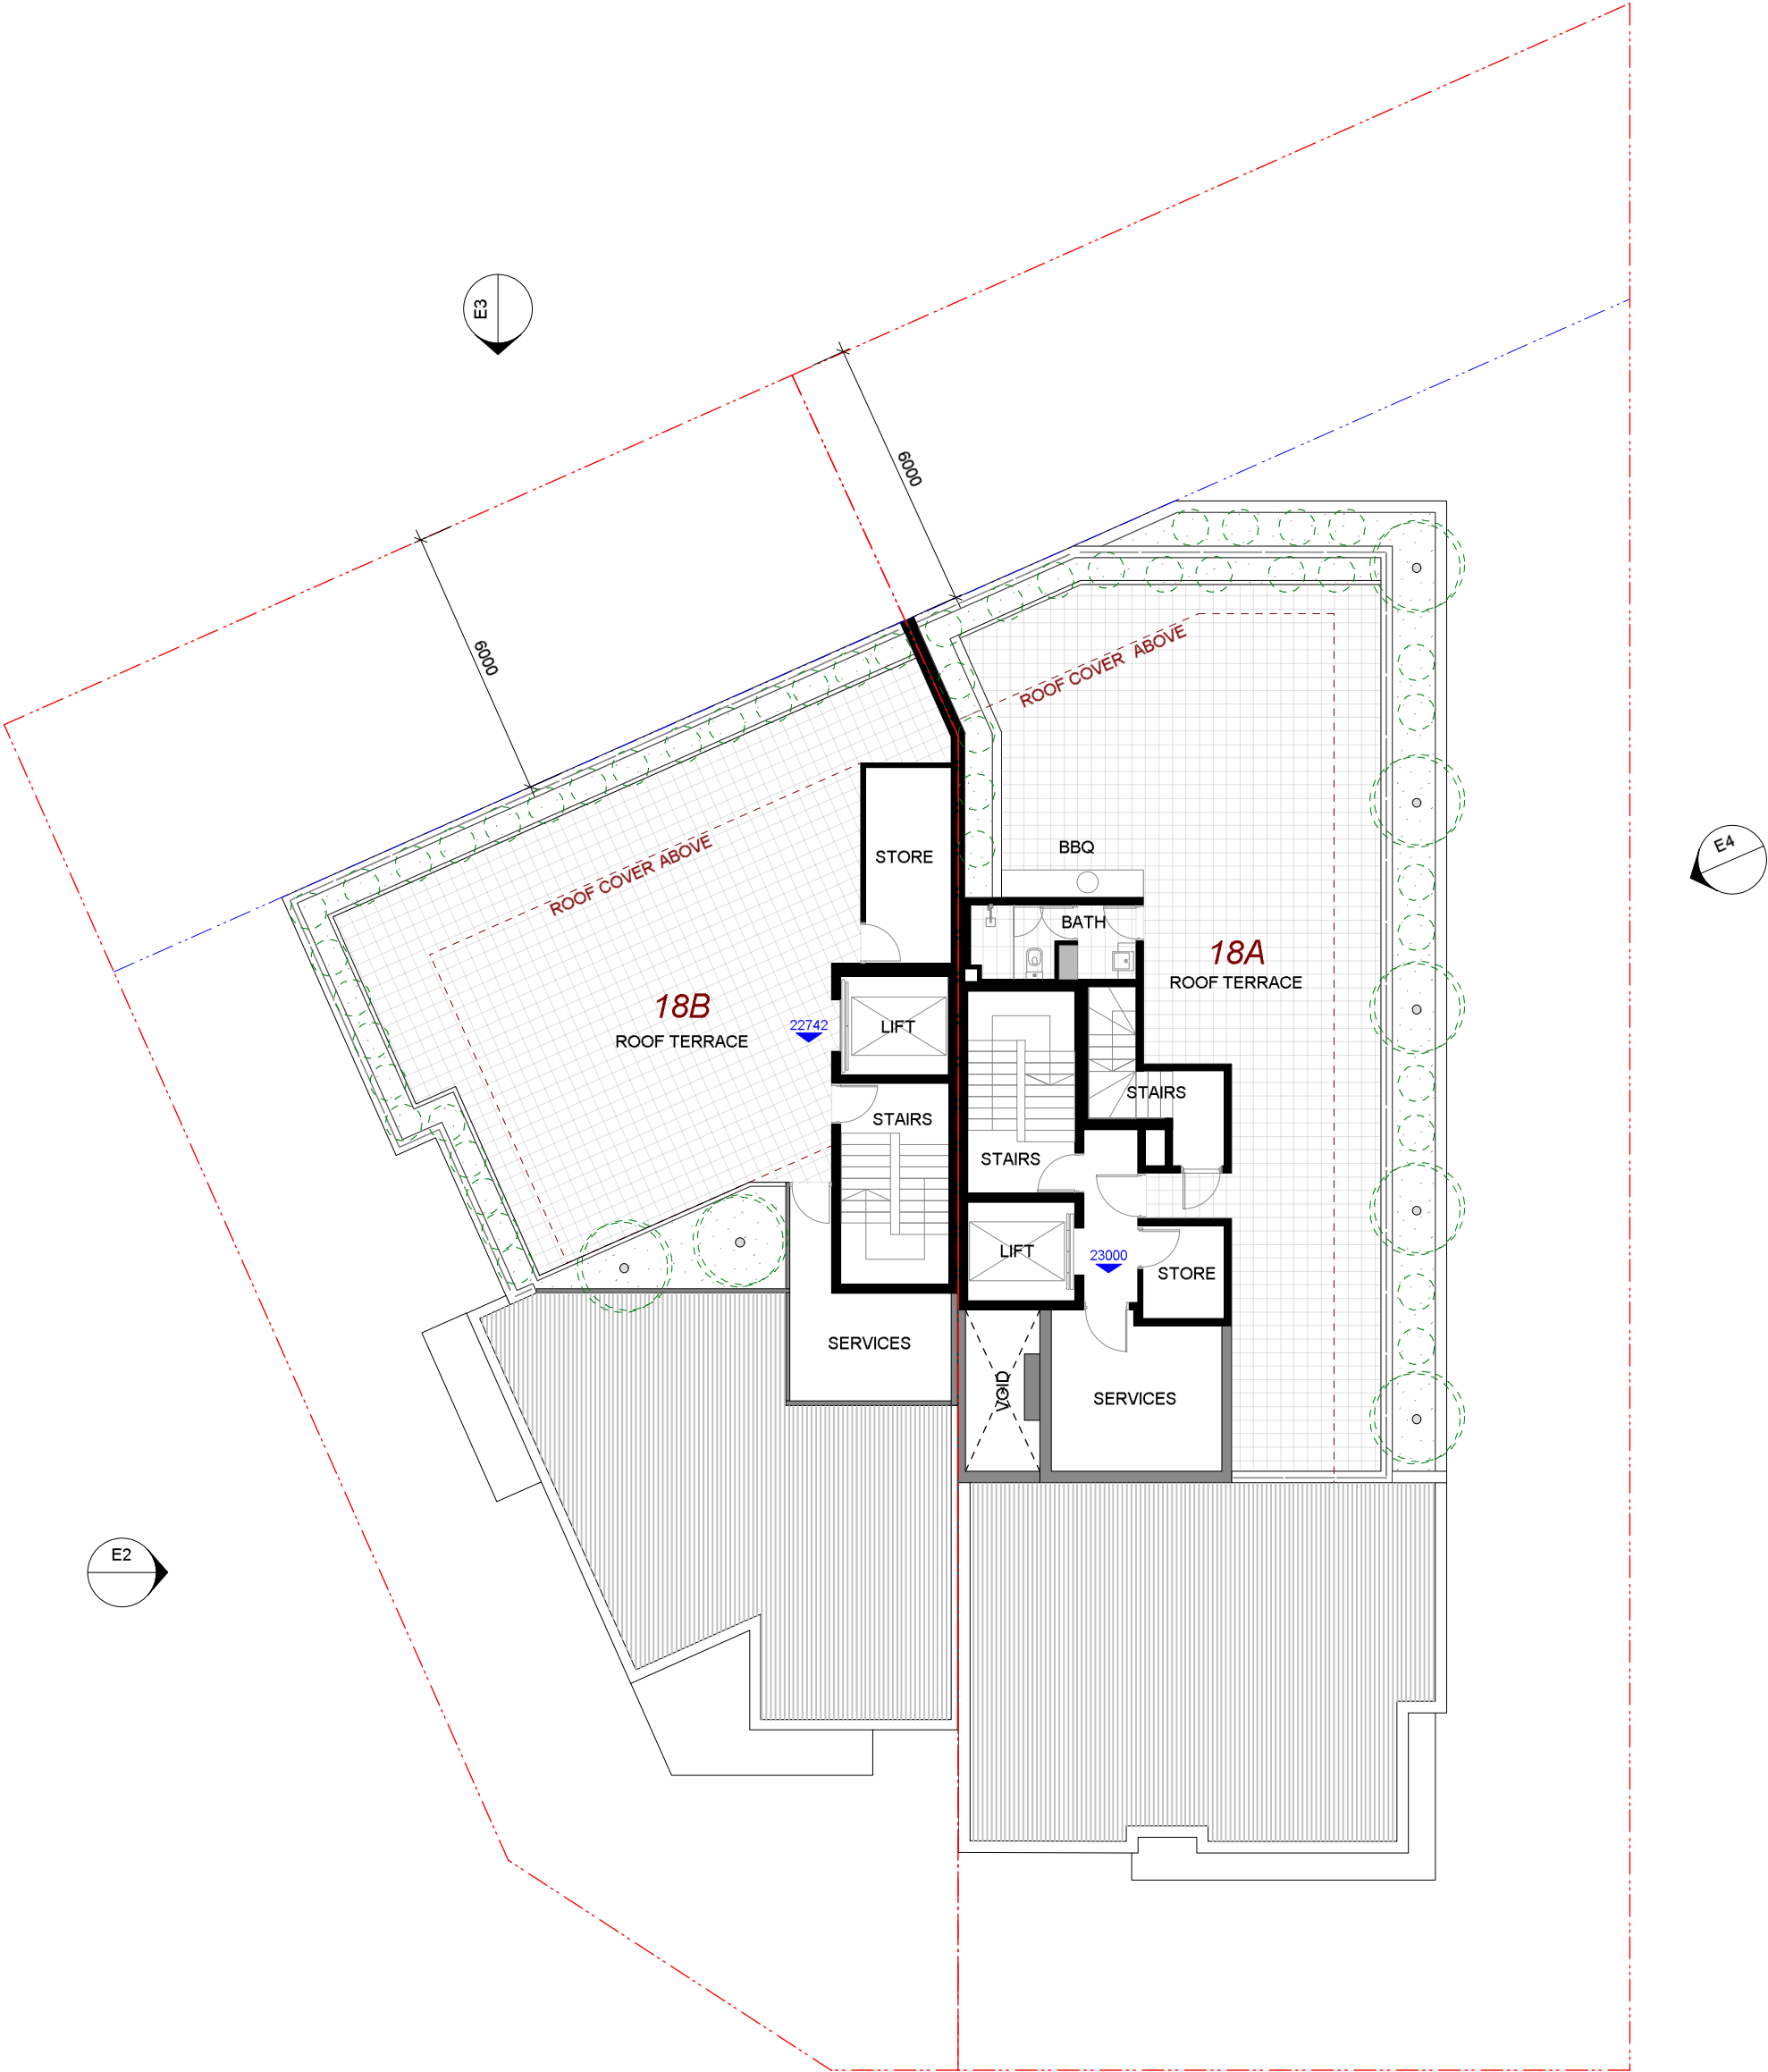


PROPOSED 10 UNITS DEVELOPMENT @
18A & 18B TWEEDALE ROAD APPLECROSS, WA

ROOF PLAN
SCALE 1:150 @ A3




RUBIE CONSULTANTS
PTY LTD ©

07/05/21

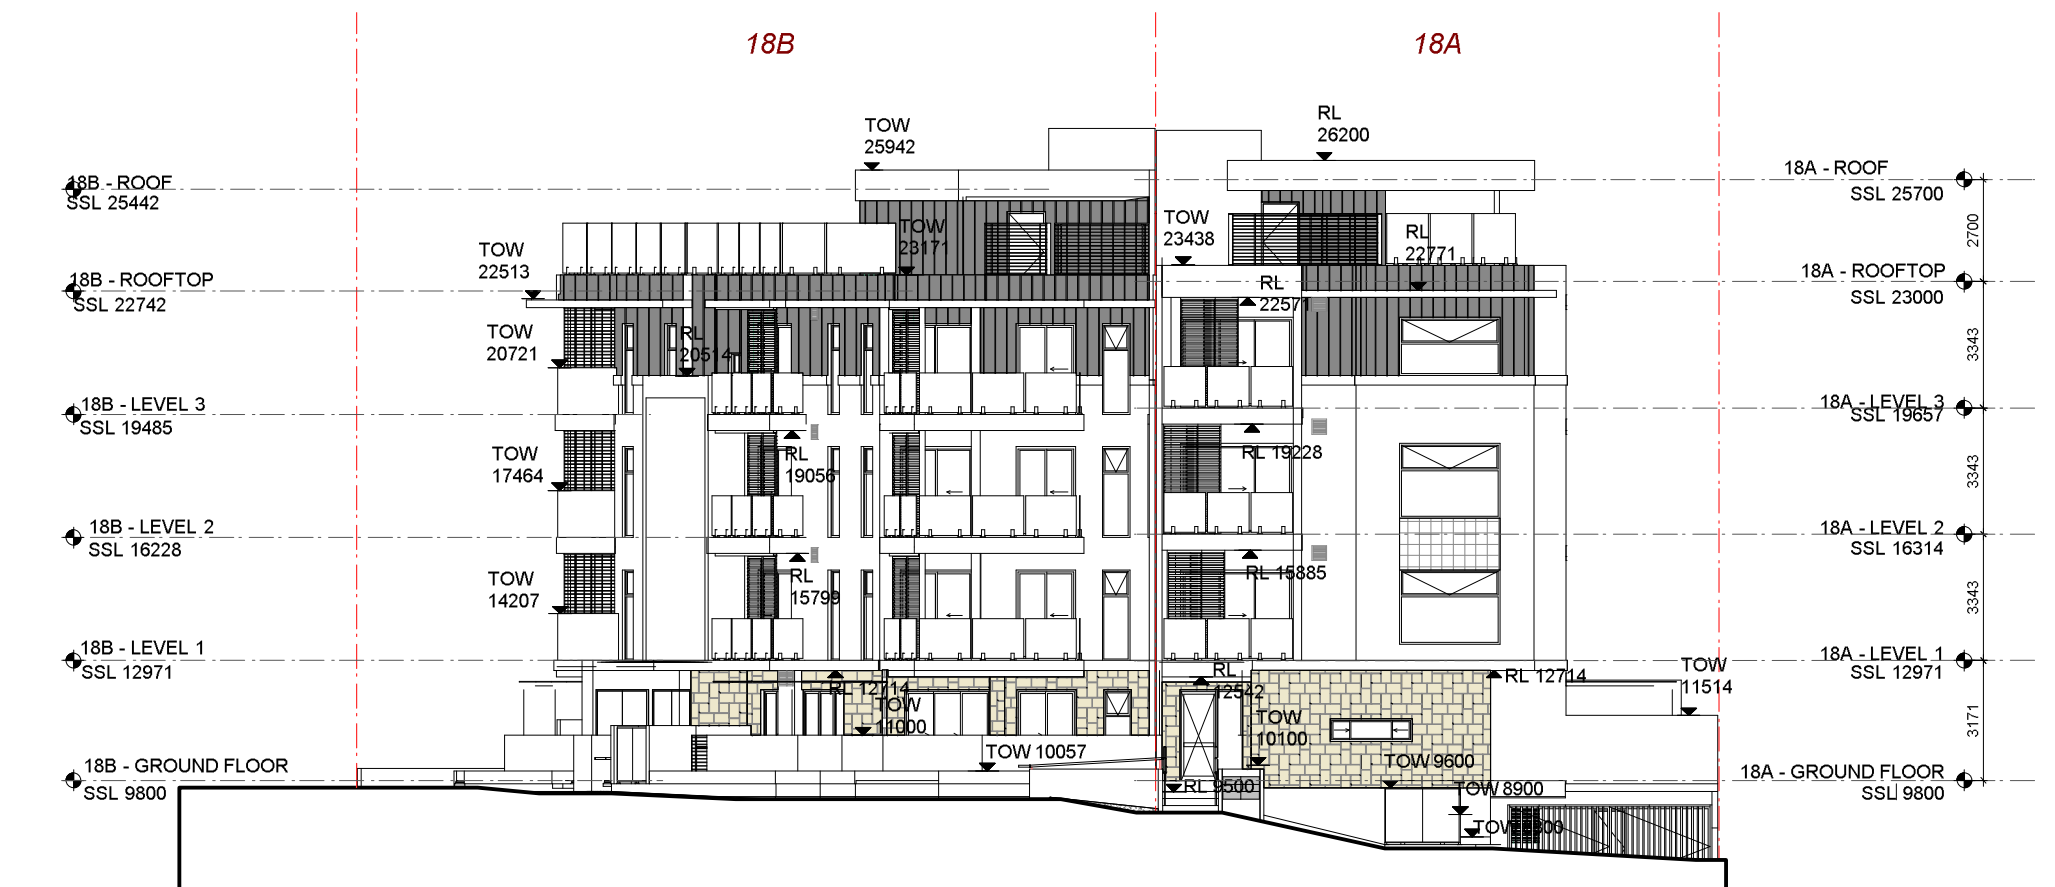

ELEVATION 1 : SOUTH ELEVATION

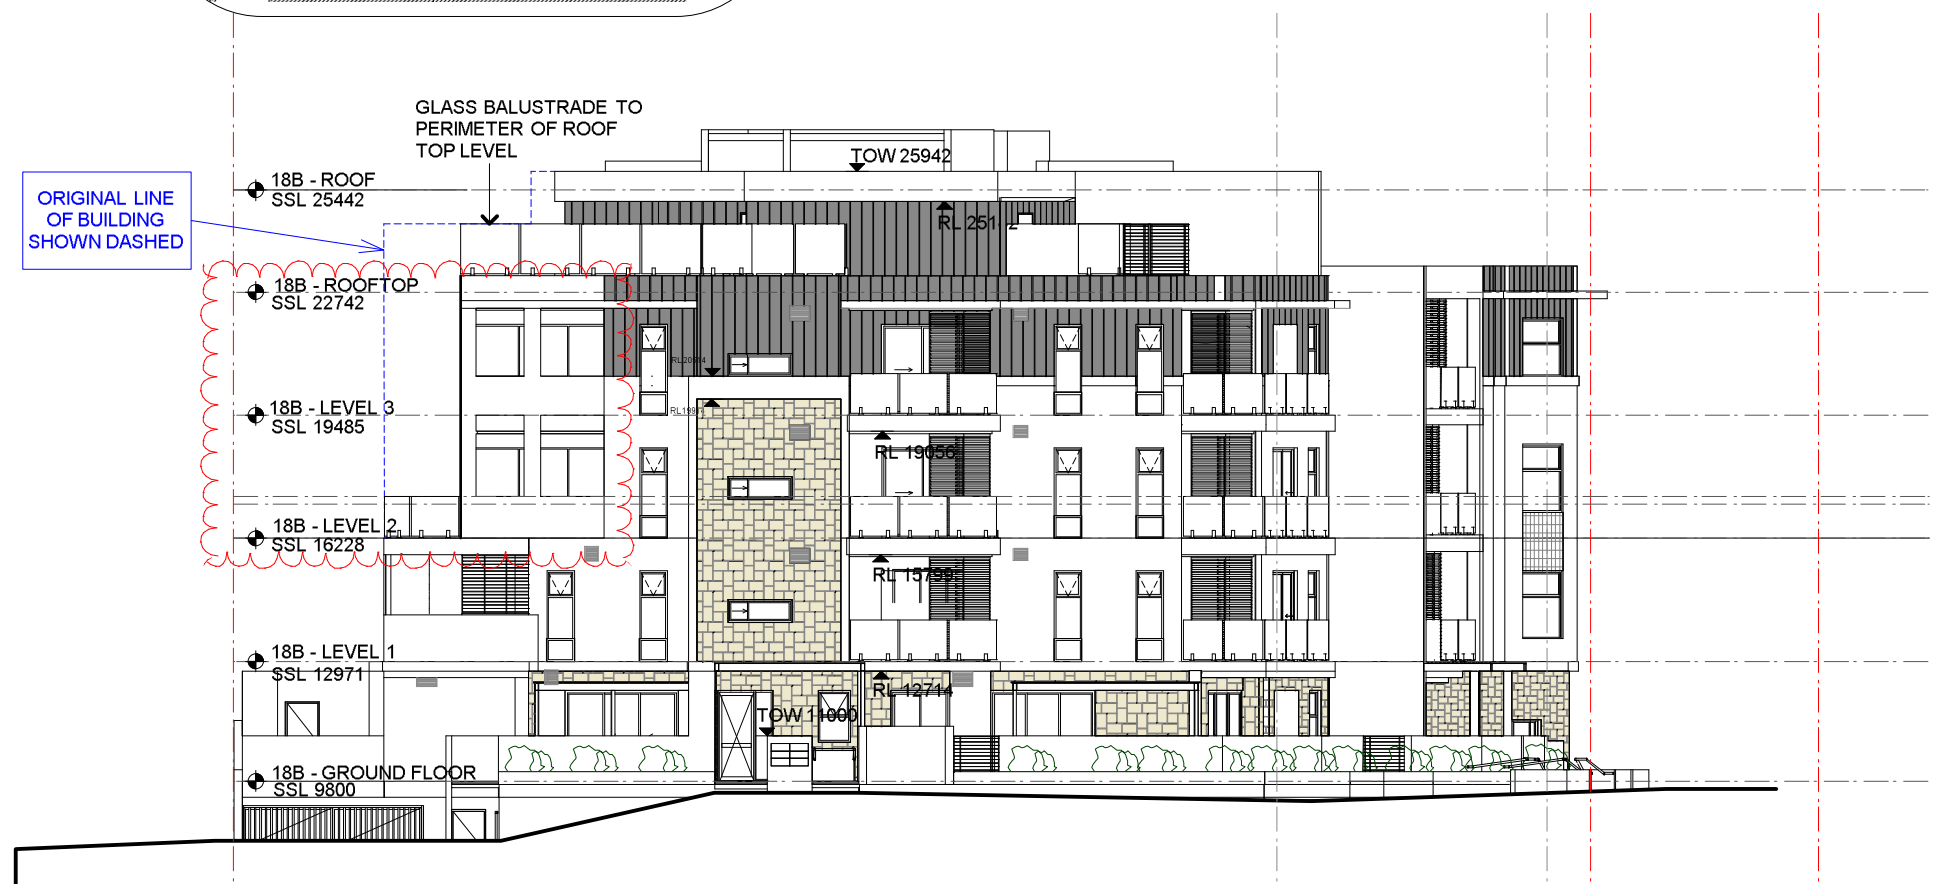




ELEVATION 2 : WEST ELEVATION

**PROPOSED 10 UNITS DEVELOPMENT @
18A & 18B TWEEDALE ROAD APPLECROSS, WA**

**ELEVATIONS 1 & 2
SCALE 1:200 @ A3**

**RUBIE CONSULTANTS
PTY LTD ©**

07/05/21

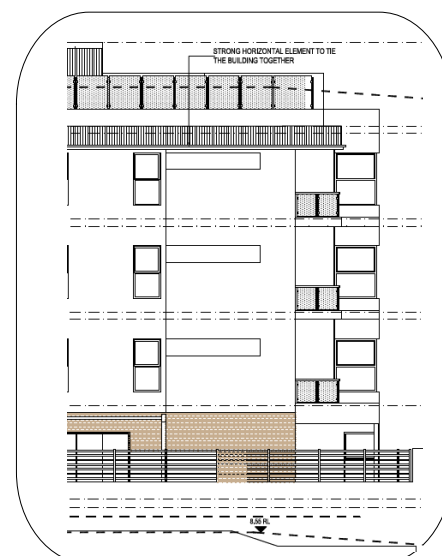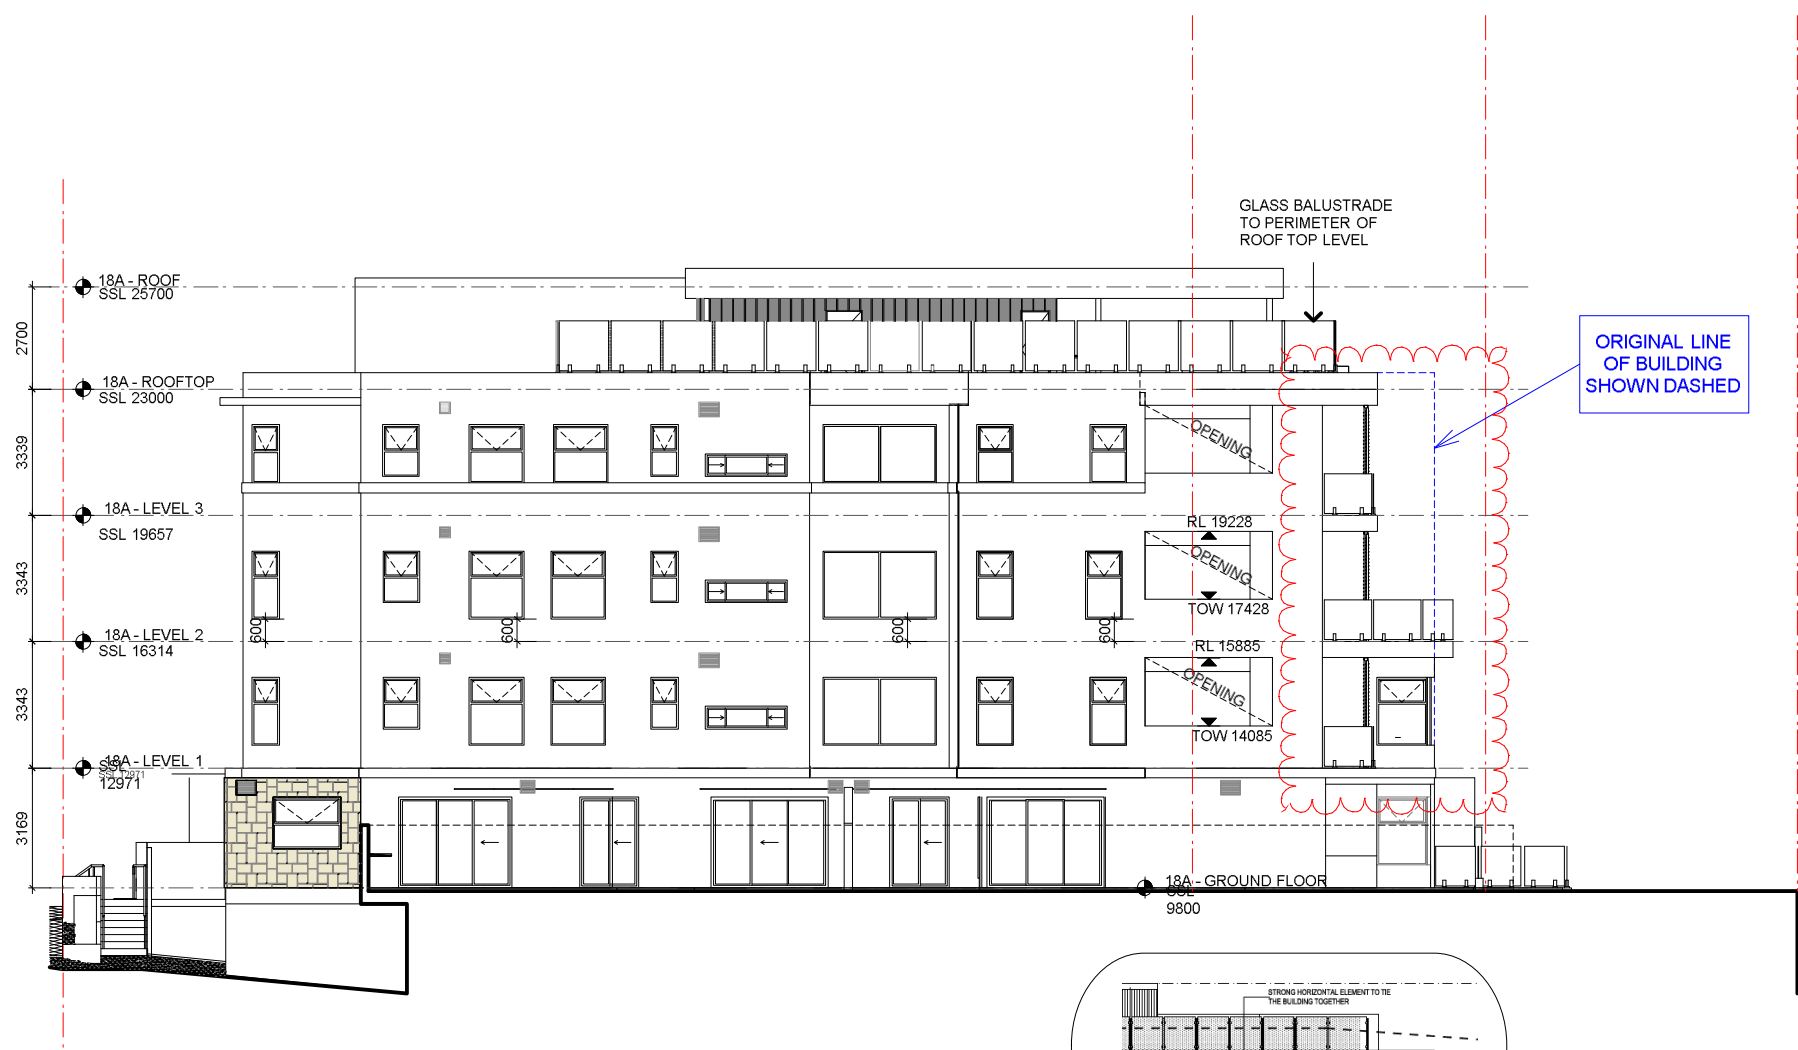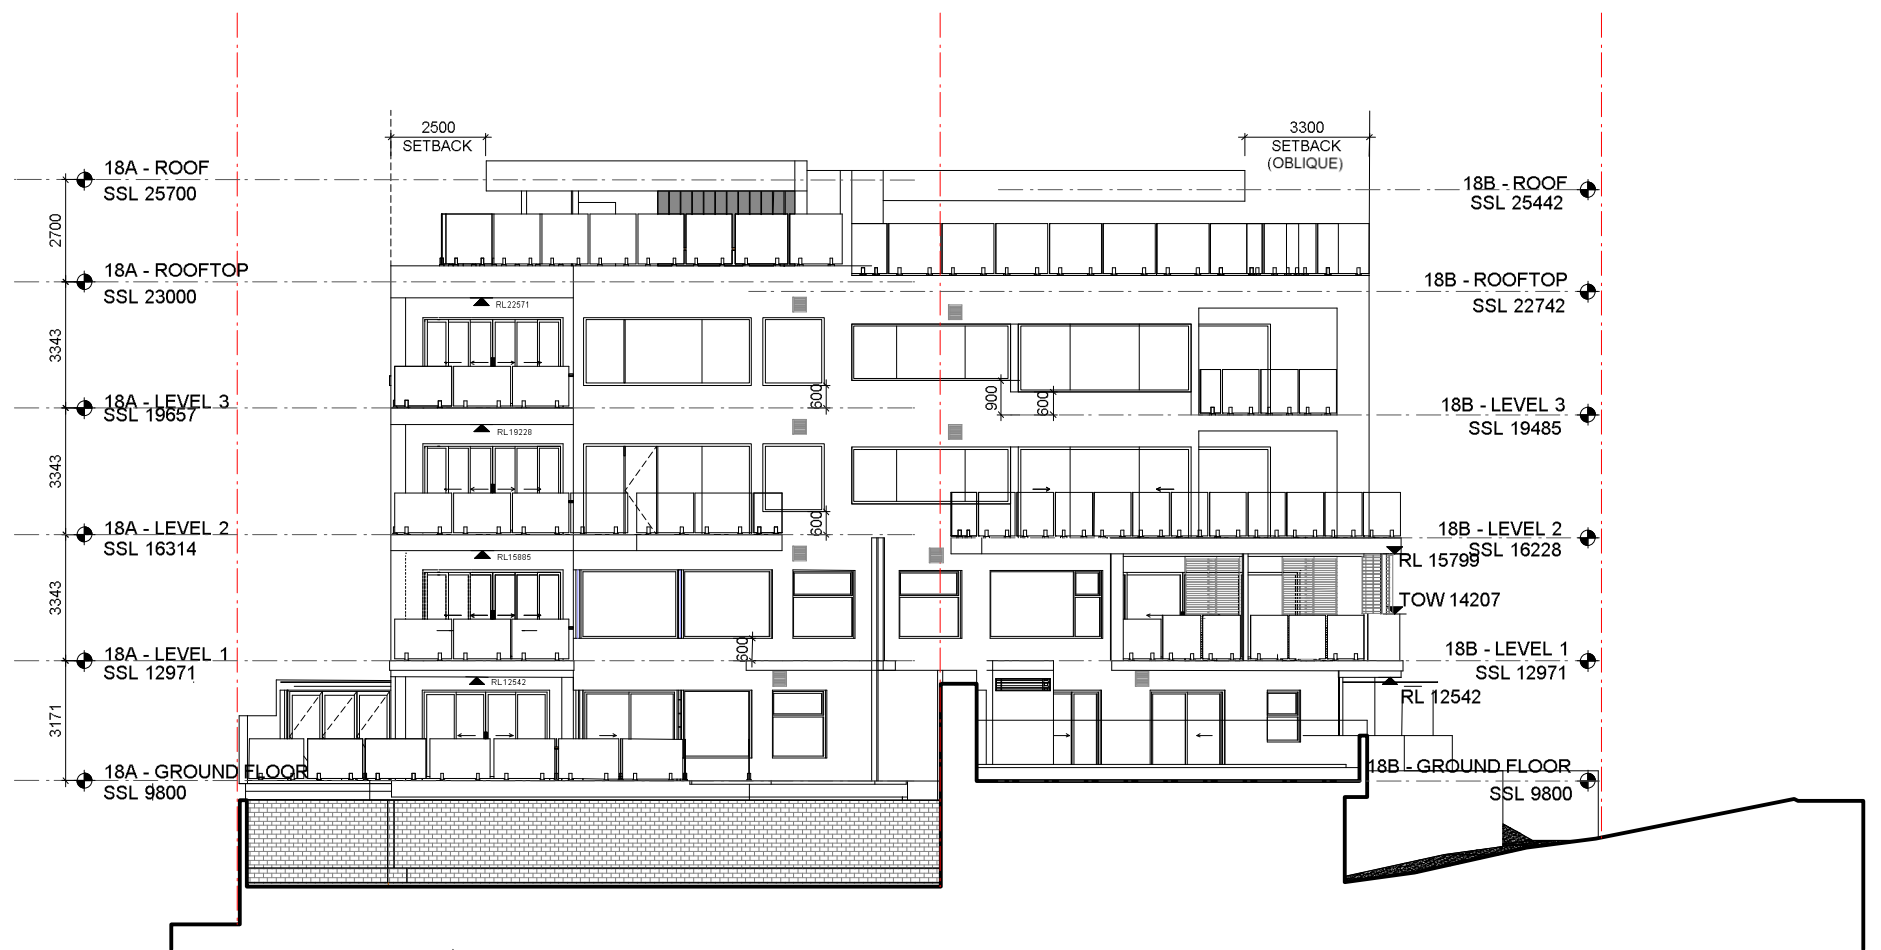

**PROPOSED 10 UNITS DEVELOPMENT @
18A & 18B TWEEDALE ROAD APPLECROSS, WA**

ELEVATIONS 3 & 4
SCALE 1:200 @ A3

RUBIE CONSULTANTS
PTY LTD ©

07/05/21