


Perspective 1
1:100

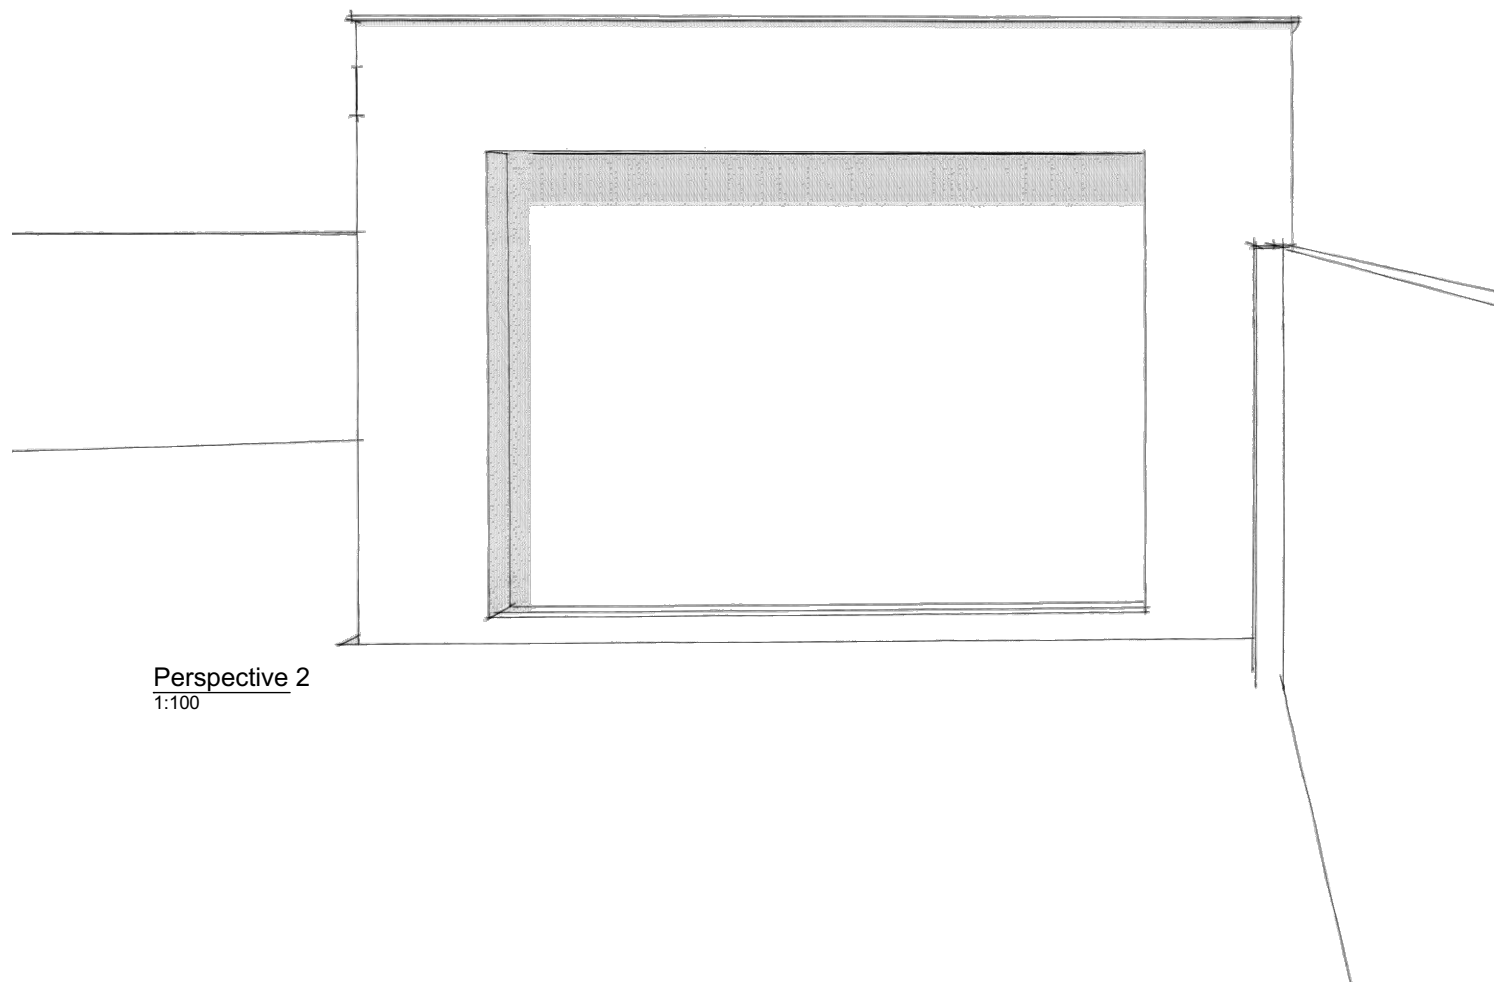

Perspective 2
1:100

DRAWING LIST	
DRAWING ID	DRAWING NAME
1	3D Elevation
2	Site Plan
3	Ground Existing & Demolition Site Plan
4	Ground Floor Plan
5	Elevations 1-4 & Section
6	Electrical Plan

NO.	DESCRIPTION	DATE
1	BUILDING PERMIT	MS 09/08/2021
Revision Schedule		



Kellett Design Group
Designs for a better tomorrow

Tel: (08) 9446 8860
www.kellettdesigngroup.com.au

PROJECT **1 MORRIETT STREET
ATTADALE
CITY OF MELVILLE**

SHEET **3D Elevation**

DESIGNED BY SG	DATE PRINTED 19/08/2021
CHECKED BY LK	PAPER PRINTED @A3

DRAWING No. REVISION
1 of 6

© Copyright.
Use figured dimensions in preference to scaled.
All dimensions to be verified and checked on the job.

1

ADVERTISED VARIATIONS



Soak Well Type	No.	Capacity
SW 900x1200	1	0.8 m3
Total Capacity		0.8 m3
Roof Area GF		35.0 m2
Total Area		35.0 m2
Capacity Required (Area x 0.0125)		0.4 m3
Extra Capacity Provided		0.3 m3

NOTE: ALL DOWNPIPES CONNECTED TO SOAKWELLS WITH PVC STORMWATER PIPE

LOT AREA:	798m ²
BUILDING AREA:	275.84m ² (Approx) + 36.49m ²
	= 312.33
SITE COVERAGE:	39.14%

No.	Description	MS	Date
1	BUILDING PERMIT	MS	09/08/2021

Revision Schedule



Kellett Design Group
Designs for a better tomorrow

Tel: (08) 9446 8860
www.kellettdesigngroup.com.au

PROJECT **1 MORRIETT STREET
ATTADALE
CITY OF MELVILLE**


SHEET **Site Plan**

DESIGNED BY SG	DATE PRINTED 19/08/2021
CHECKED BY LK	PAPER PRINTED @A3


DRAWING No. **2 of 6** REVISION

© Copyright.
Use figured dimensions in preference to scaled.
All dimensions to be verified and checked on the job.


1

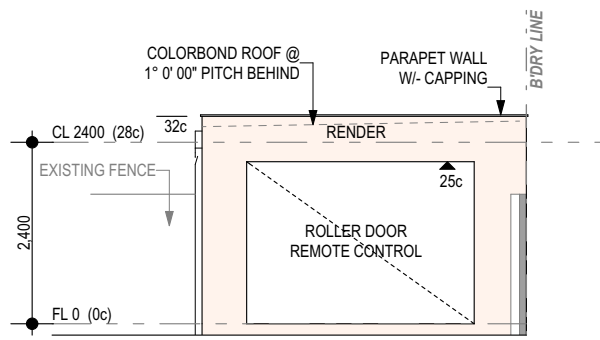


Elevation 1
1:100

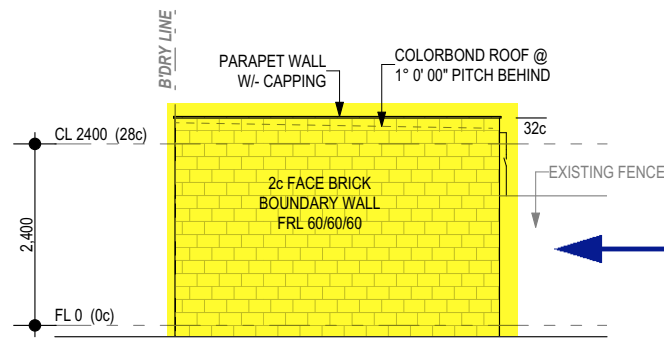

Elevation 3
1:100

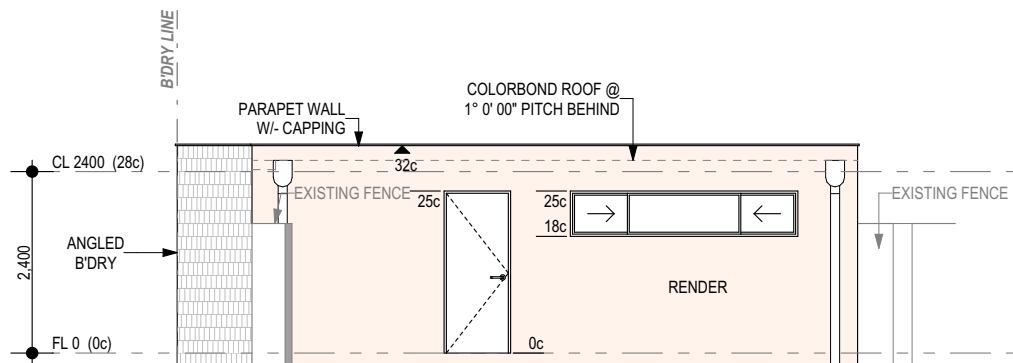


Elevation 2
1:100

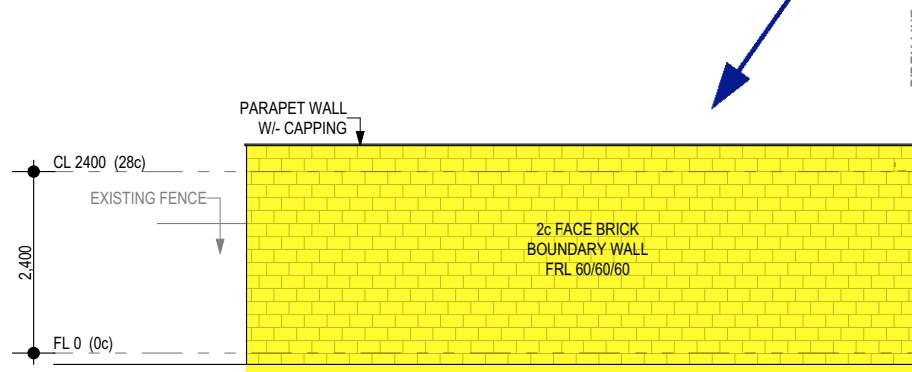


Elevation 4
1:100


ADVERTISED VARIATIONS

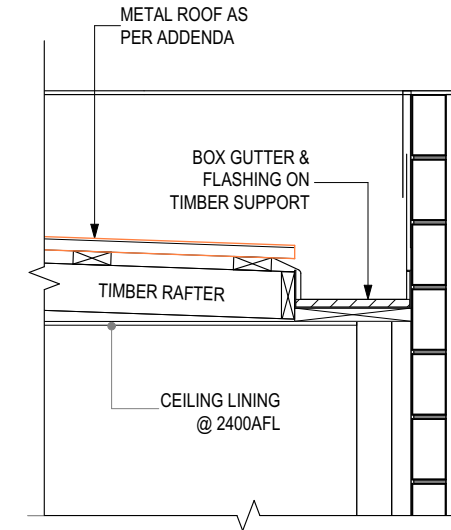

Detail 1
1:20

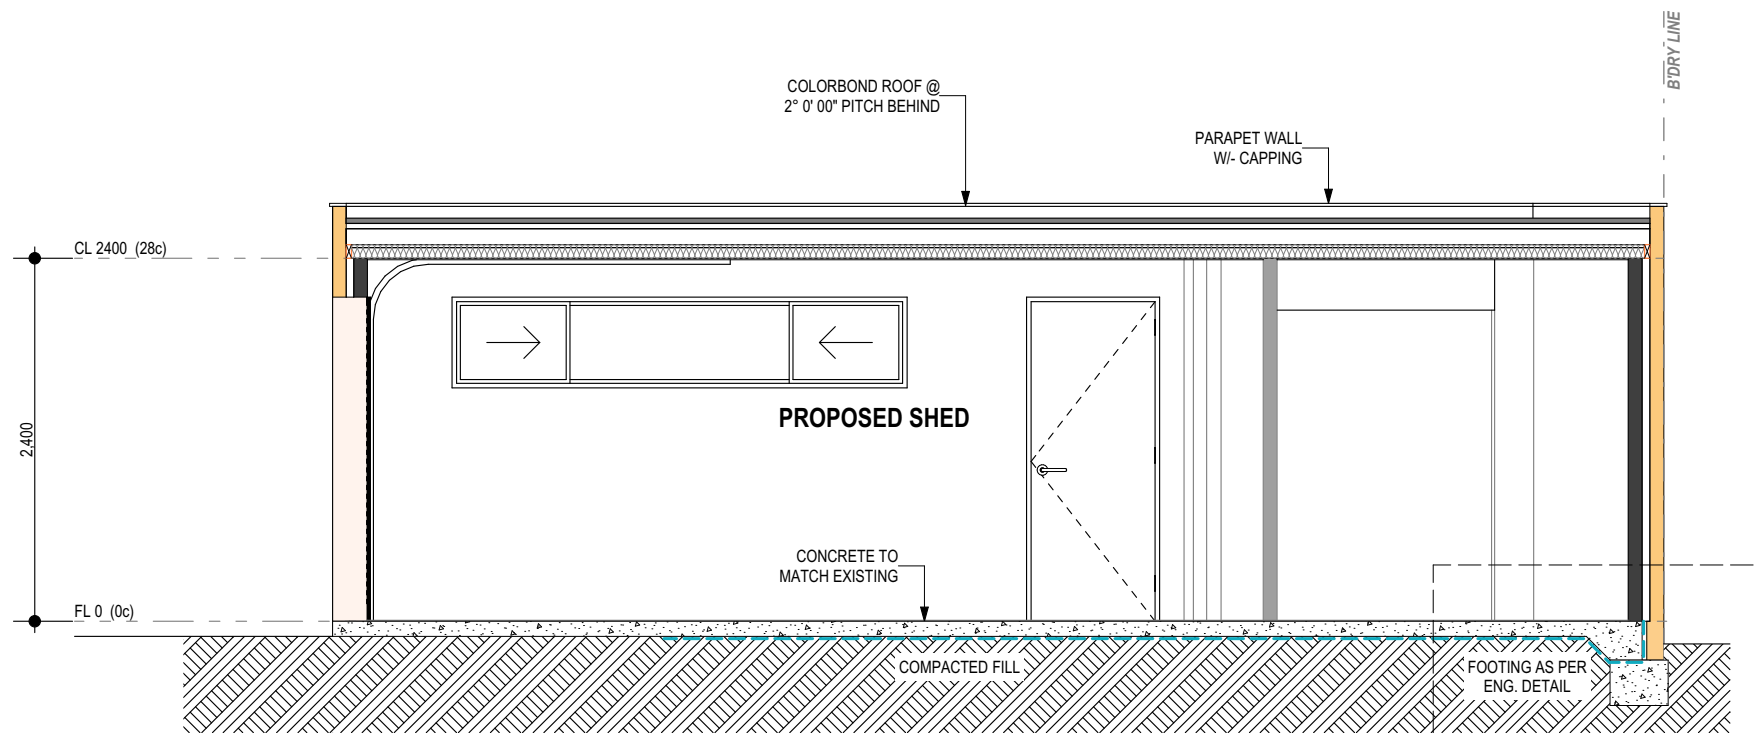

Section A-A
1:50

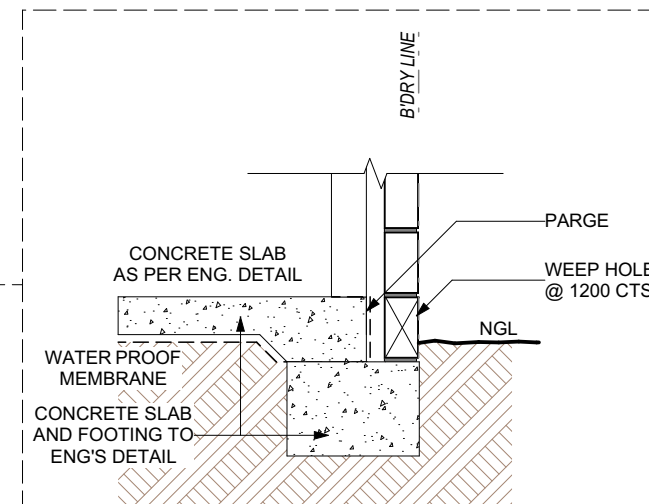

NO.	DESCRIPTION	DATE
1	BUILDING PERMIT	MS 09/08/2021

Revision Schedule

kd Kellett Design Group
 Designs for a better tomorrow
 Tel: (08) 9446 8860
 www.kellettdesigngroup.com.au

PROJECT **1 MORRIETT STREET
 ATTADALE
 CITY OF MELVILLE**

SHEET **Elevations 1-4 & Section**

DESIGNED BY **SG** DATE PRINTED 19/08/2021
 CHECKED BY **LK** PAPER PRINTED @A3

DRAWING No. 5 of 6 REVISION

© Copyright.
 Use figured dimensions in preference to scaled.
 All dimensions to be verified and checked on the job.

1