



ADVERTISING COPY ONLY
 These plans are for advertising of this development application only. These plans are subject to change and may not reflect the final issued as part of the final decision of the application. These plans are not to be reproduced, copied, shared or distributed without the consent of the applicant of this development application.

COVER SHEET



Eco Abode Pty Ltd
 P 0401 510 595
 W www.ecoabode.com.au

Copyright Eco Abode, Pty. Ltd.
 The information, ideas & concepts contained in this document is/are confidential. The recipient(s) of this document is/are prohibited from disclosing such information, ideas and concepts to any person without prior written consent of the copyright holder.

PRELIMINARY DESIGN
 (Drawings Stage)


FERDINAND, REBECCA &
 JAS
 7 ALEXANDER AVE, ARDROSS


Designed By MEERA
 Job No: EA2025 35
 Page No: 1
 Scale @ A3 1:1

Rev A
 Date 16/04/2026
 Drawn By MEERA
 Amendment Issued to Client for




ADVERTISING COPY ONLY
 These plans are for advertising of this development application only. These plans are subject to change and may not reflect the final issued as part of the final decision of the application. These plans are not to be reproduced, copied, shared or distributed without the consent of the applicant of this development application.

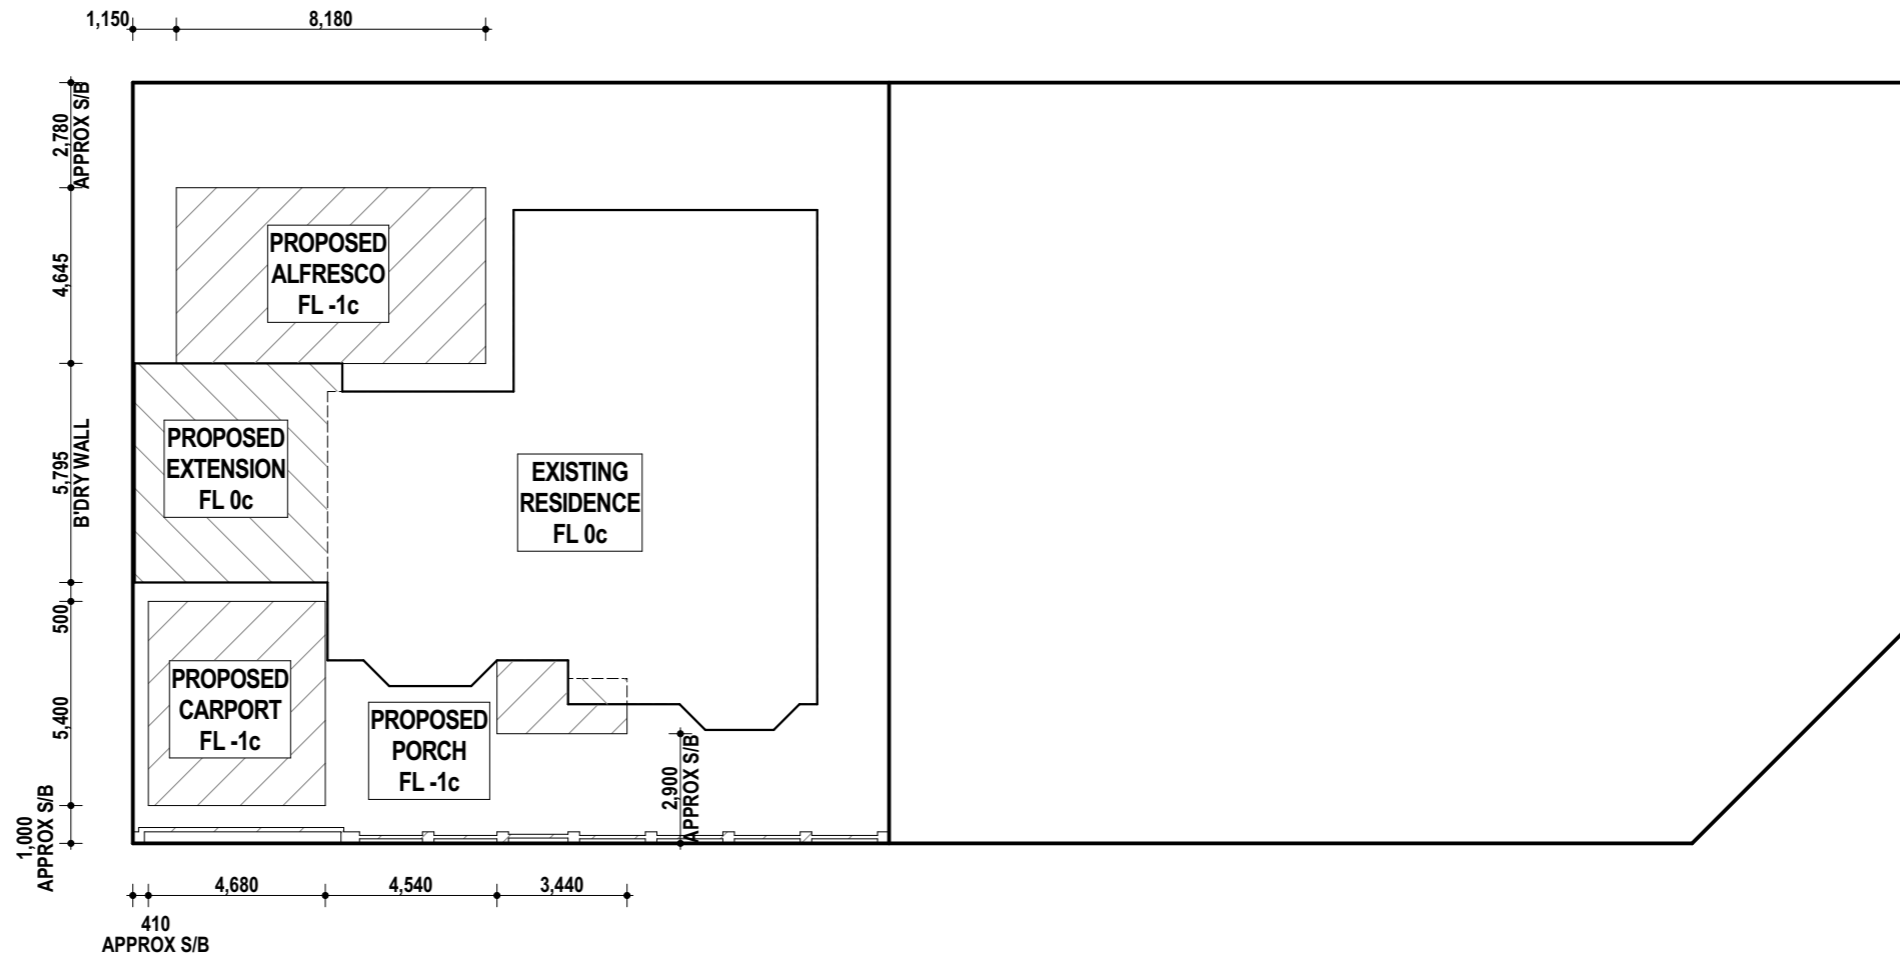


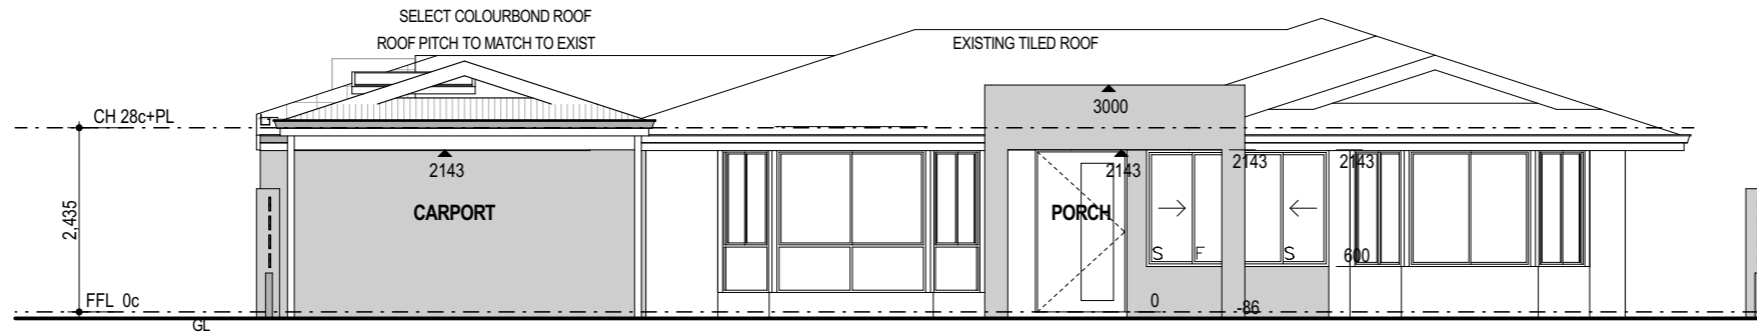


ELEVATION 1 | 1:100

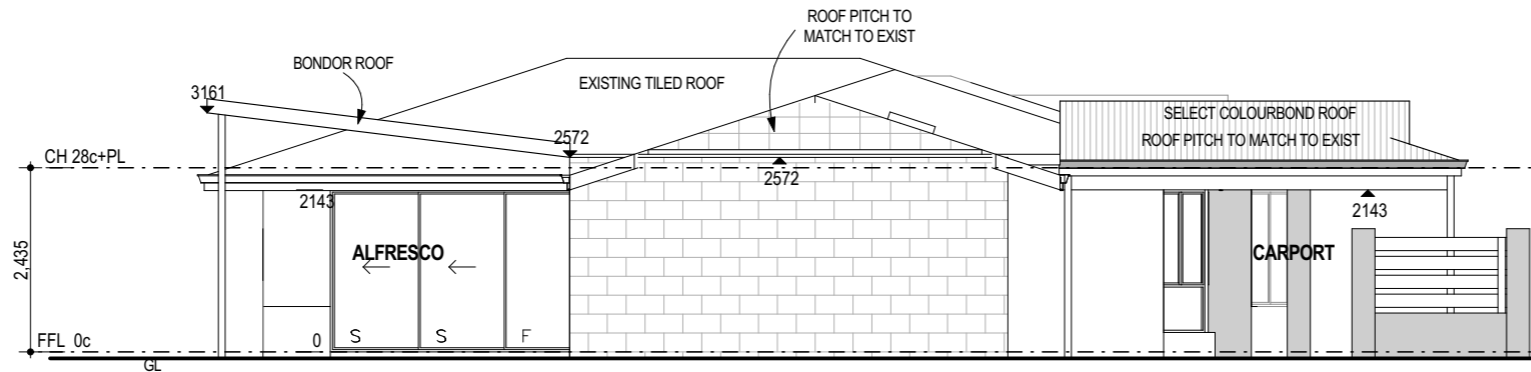

ELEVATION 2 | 1:100

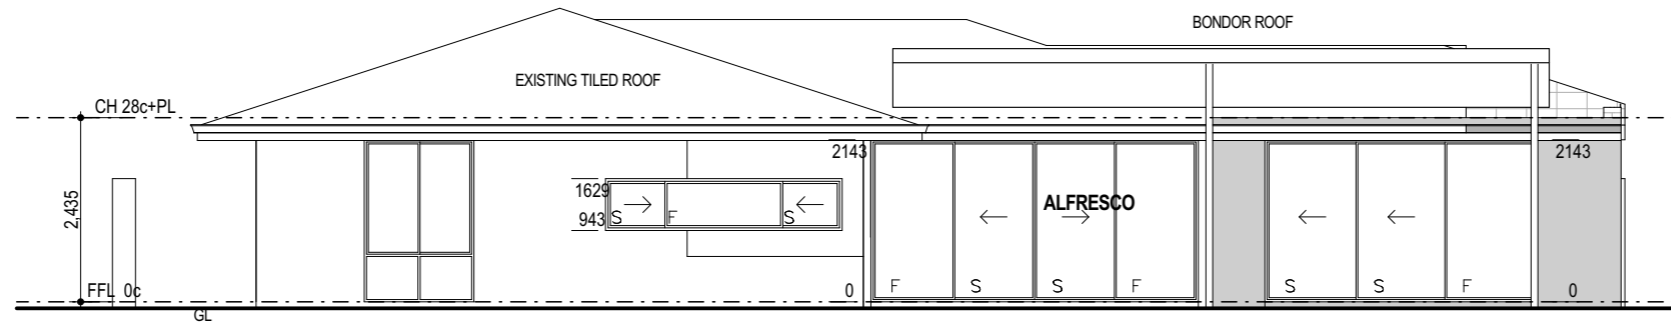


ELEVATION 3 | 1:100

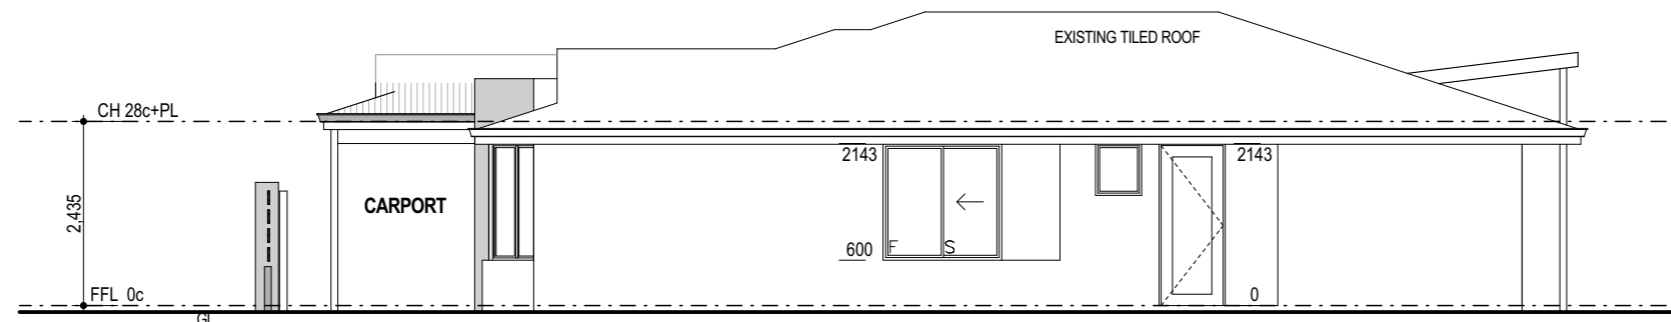

ELEVATION 4 | 1:100

ADVERTISING COPY ONLY
 These plans are for advertising of this development application only. These plans are subject to change and may not reflect the final issued as part of the final decision of the application. These plans are not to be reproduced, copied, shared or distributed without the consent of the applicant of this development application.



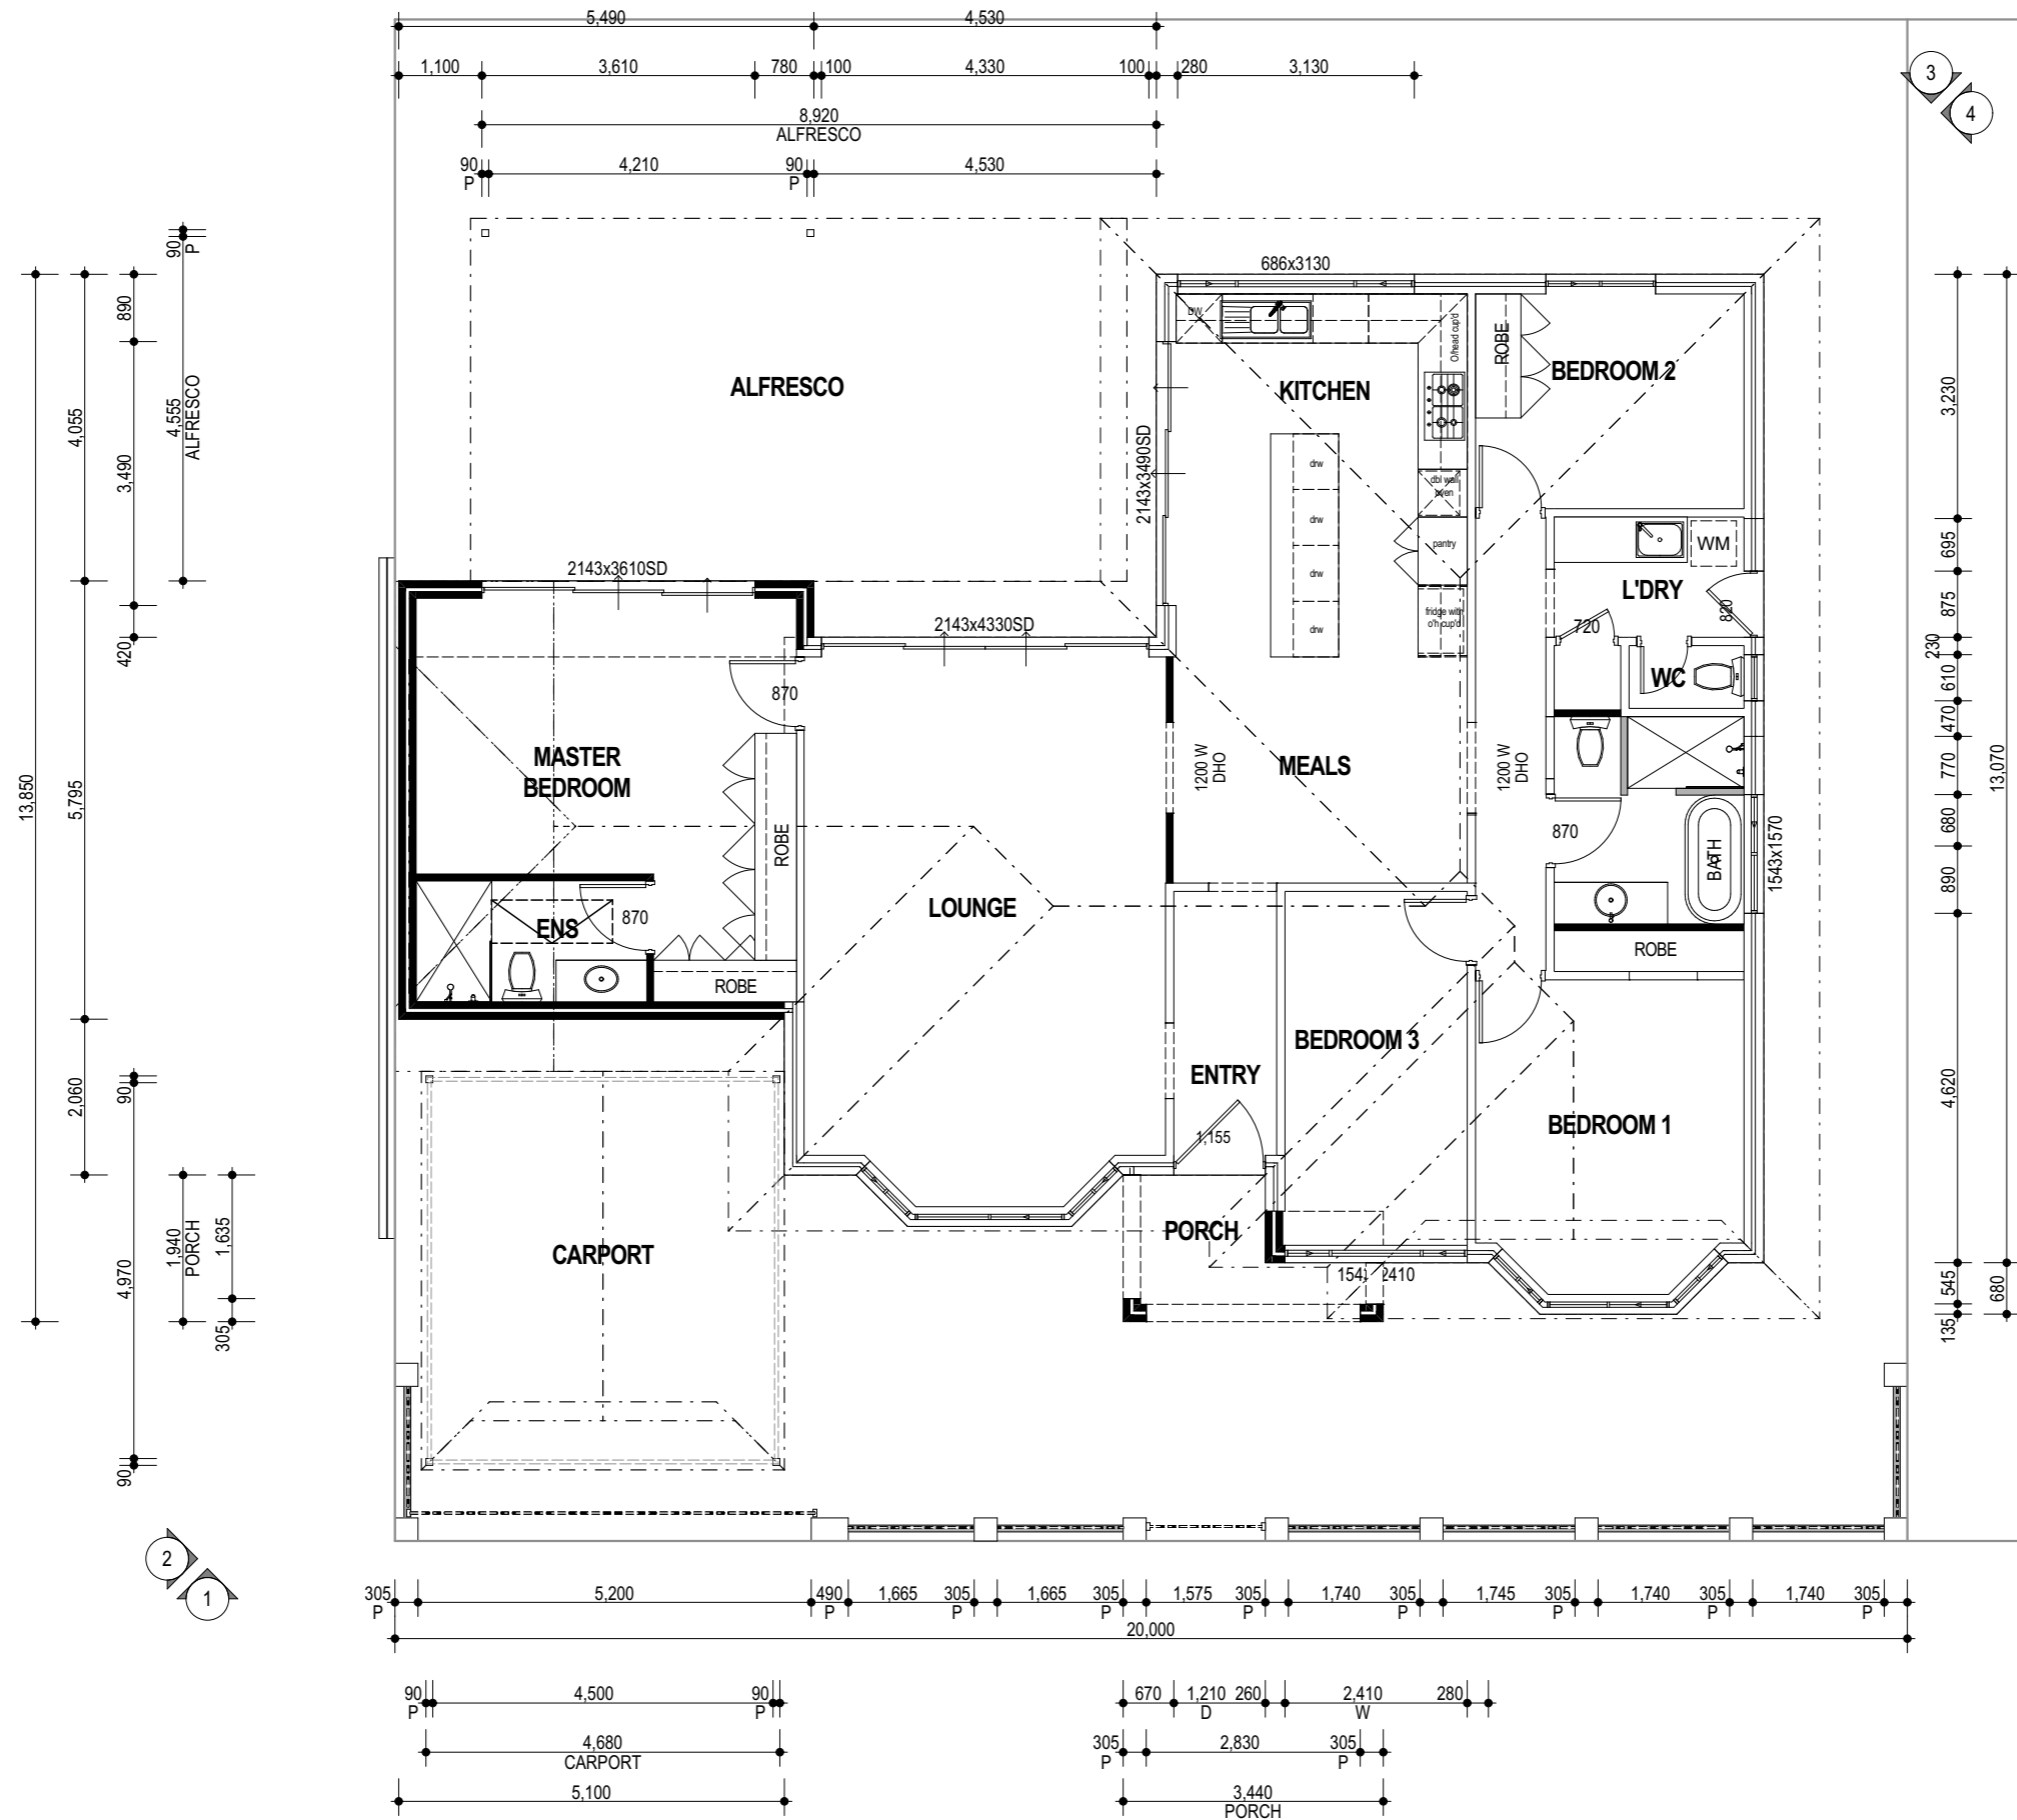

ADVERTISING COPY ONLY
 These plans are for advertising of this development application only. These plans are subject to change and may not reflect the final issued as part of the final decision of the application. These plans are not to be reproduced, copied, shared or distributed without the consent of the applicant of this development application.



Eco Abode Pty Ltd
 P 0401 510 595
 W www.ecoabode.com.au

Copyright Eco Abode, Pty. Ltd.
 The information, ideas & concepts contained in this document is/are confidential. The recipient(s) of this document is/are prohibited from disclosing such information, ideas and concepts to any person without prior written consent of the copyright holder.

PRELIMINARY DESIGN
 (Drawings Stage)


FERDINAND, REBECCA & JAS
 7 ALEXANDER AVE, ARDROSS

Designed By MEERA
 Job No: EA2025 35
 Page No: 5
 Scale @ A3 1:100

Rev A
 Date 16/04/2026
 Drawn By MEERA
 Amendment Issued to Client for



ADVERTISING COPY ONLY
 These plans are for advertising of this development application only. These plans are subject to change and may not reflect the final issued as part of the final decision of the application. These plans are not to be reproduced, copied, shared or distributed without the consent of the applicant of this development application.

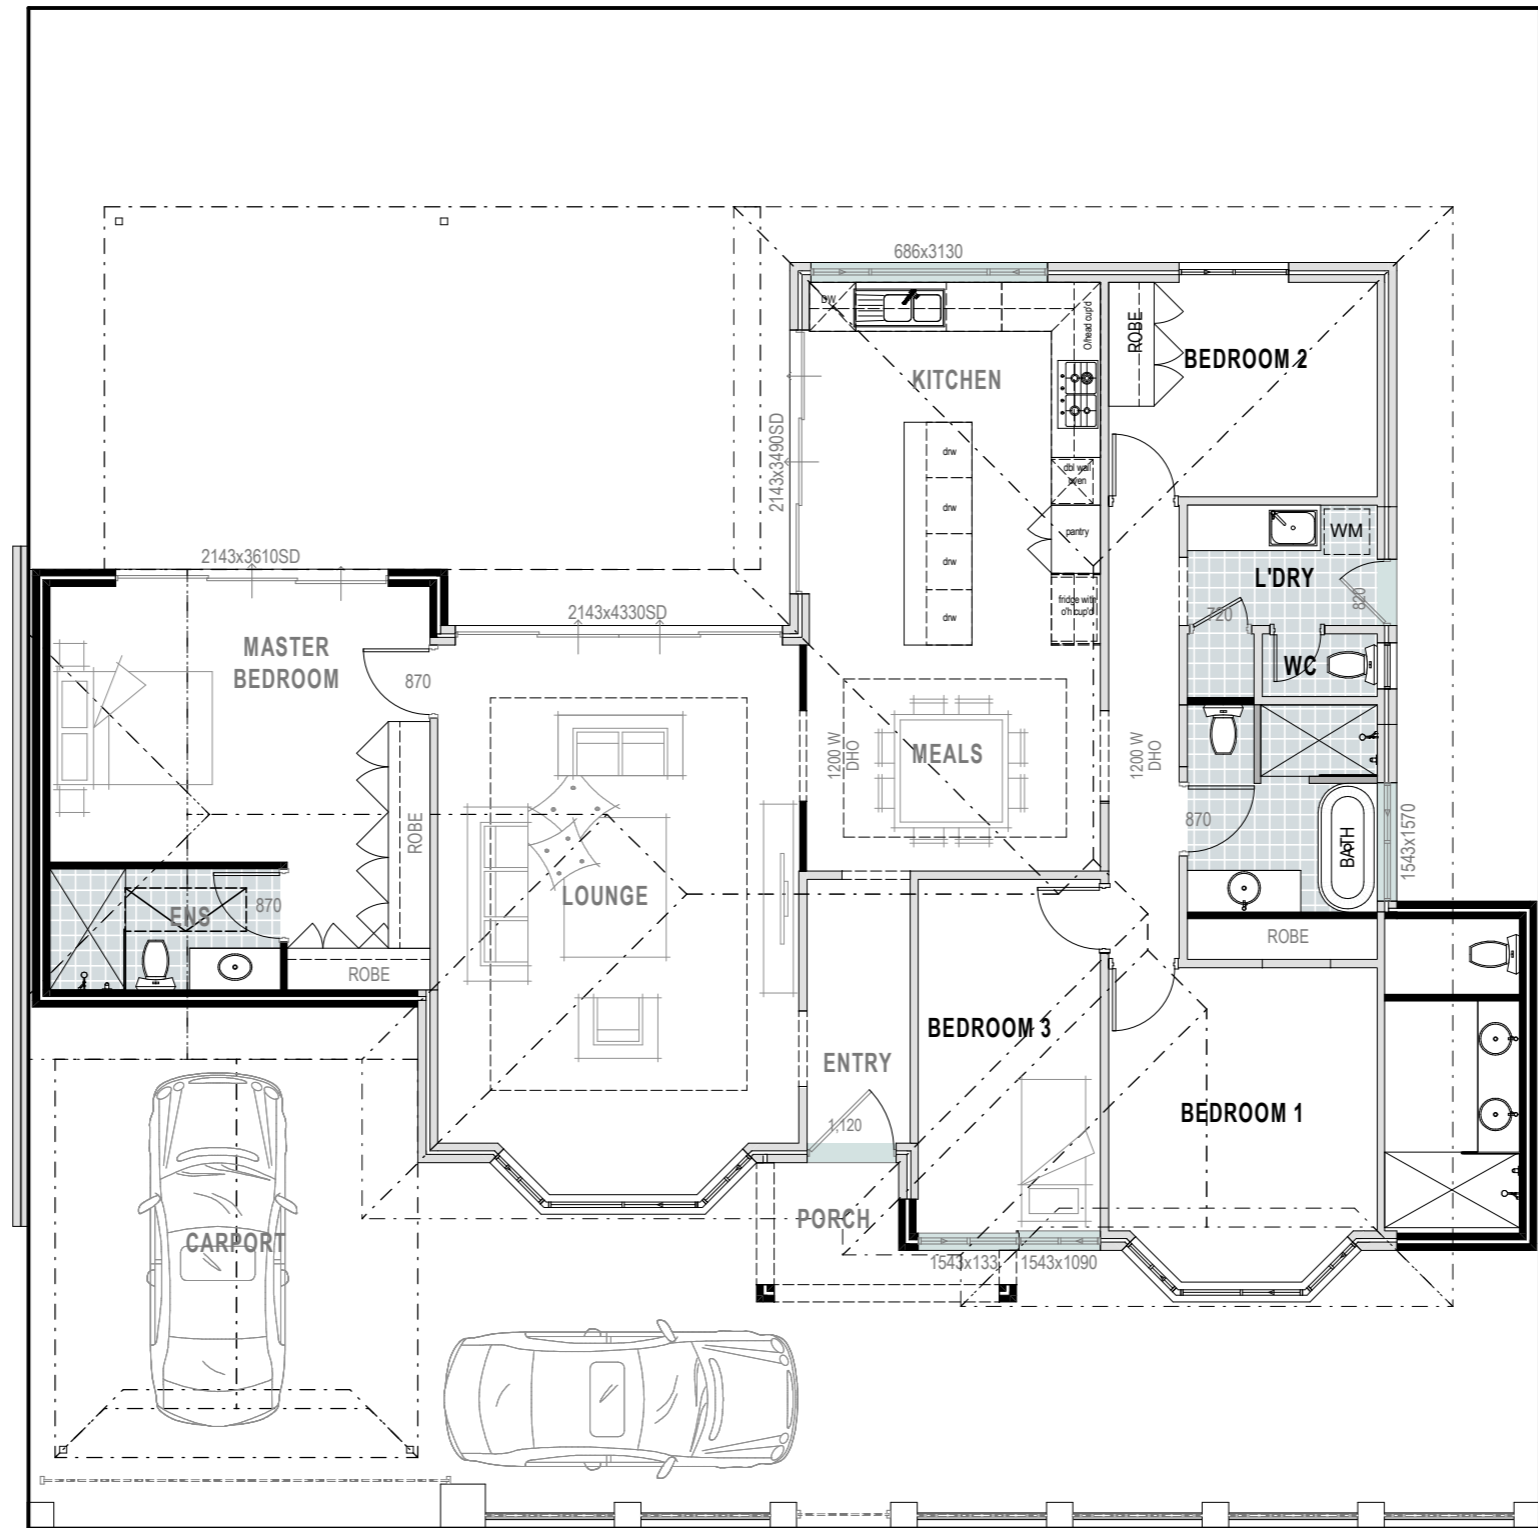

GROUND
FLOOR PLAN



Eco Abode Pty Ltd
 P 0401 510 595
 W www.ecoabode.com.au

Copyright Eco Abode, Pty. Ltd.
 The information, ideas & concepts contained in this document is/are confidential. The recipient(s) of this document is/are prohibited from disclosing such information, ideas and concepts to any person without prior written consent of the copyright holder.

PRELIMINARY DESIGN

(Drawings Stage)

FERDINAND, REBECCA &
 JAS

7 ALEXANDER AVE, ARDROSS

Designed By MEERA
 Job No: EA2025 35
 Page No: 3
 Scale @ A3 1:100

Rev A
 Date 31/12/2025
 Drawn By MEERA
 Amendment Issued to Client for

