
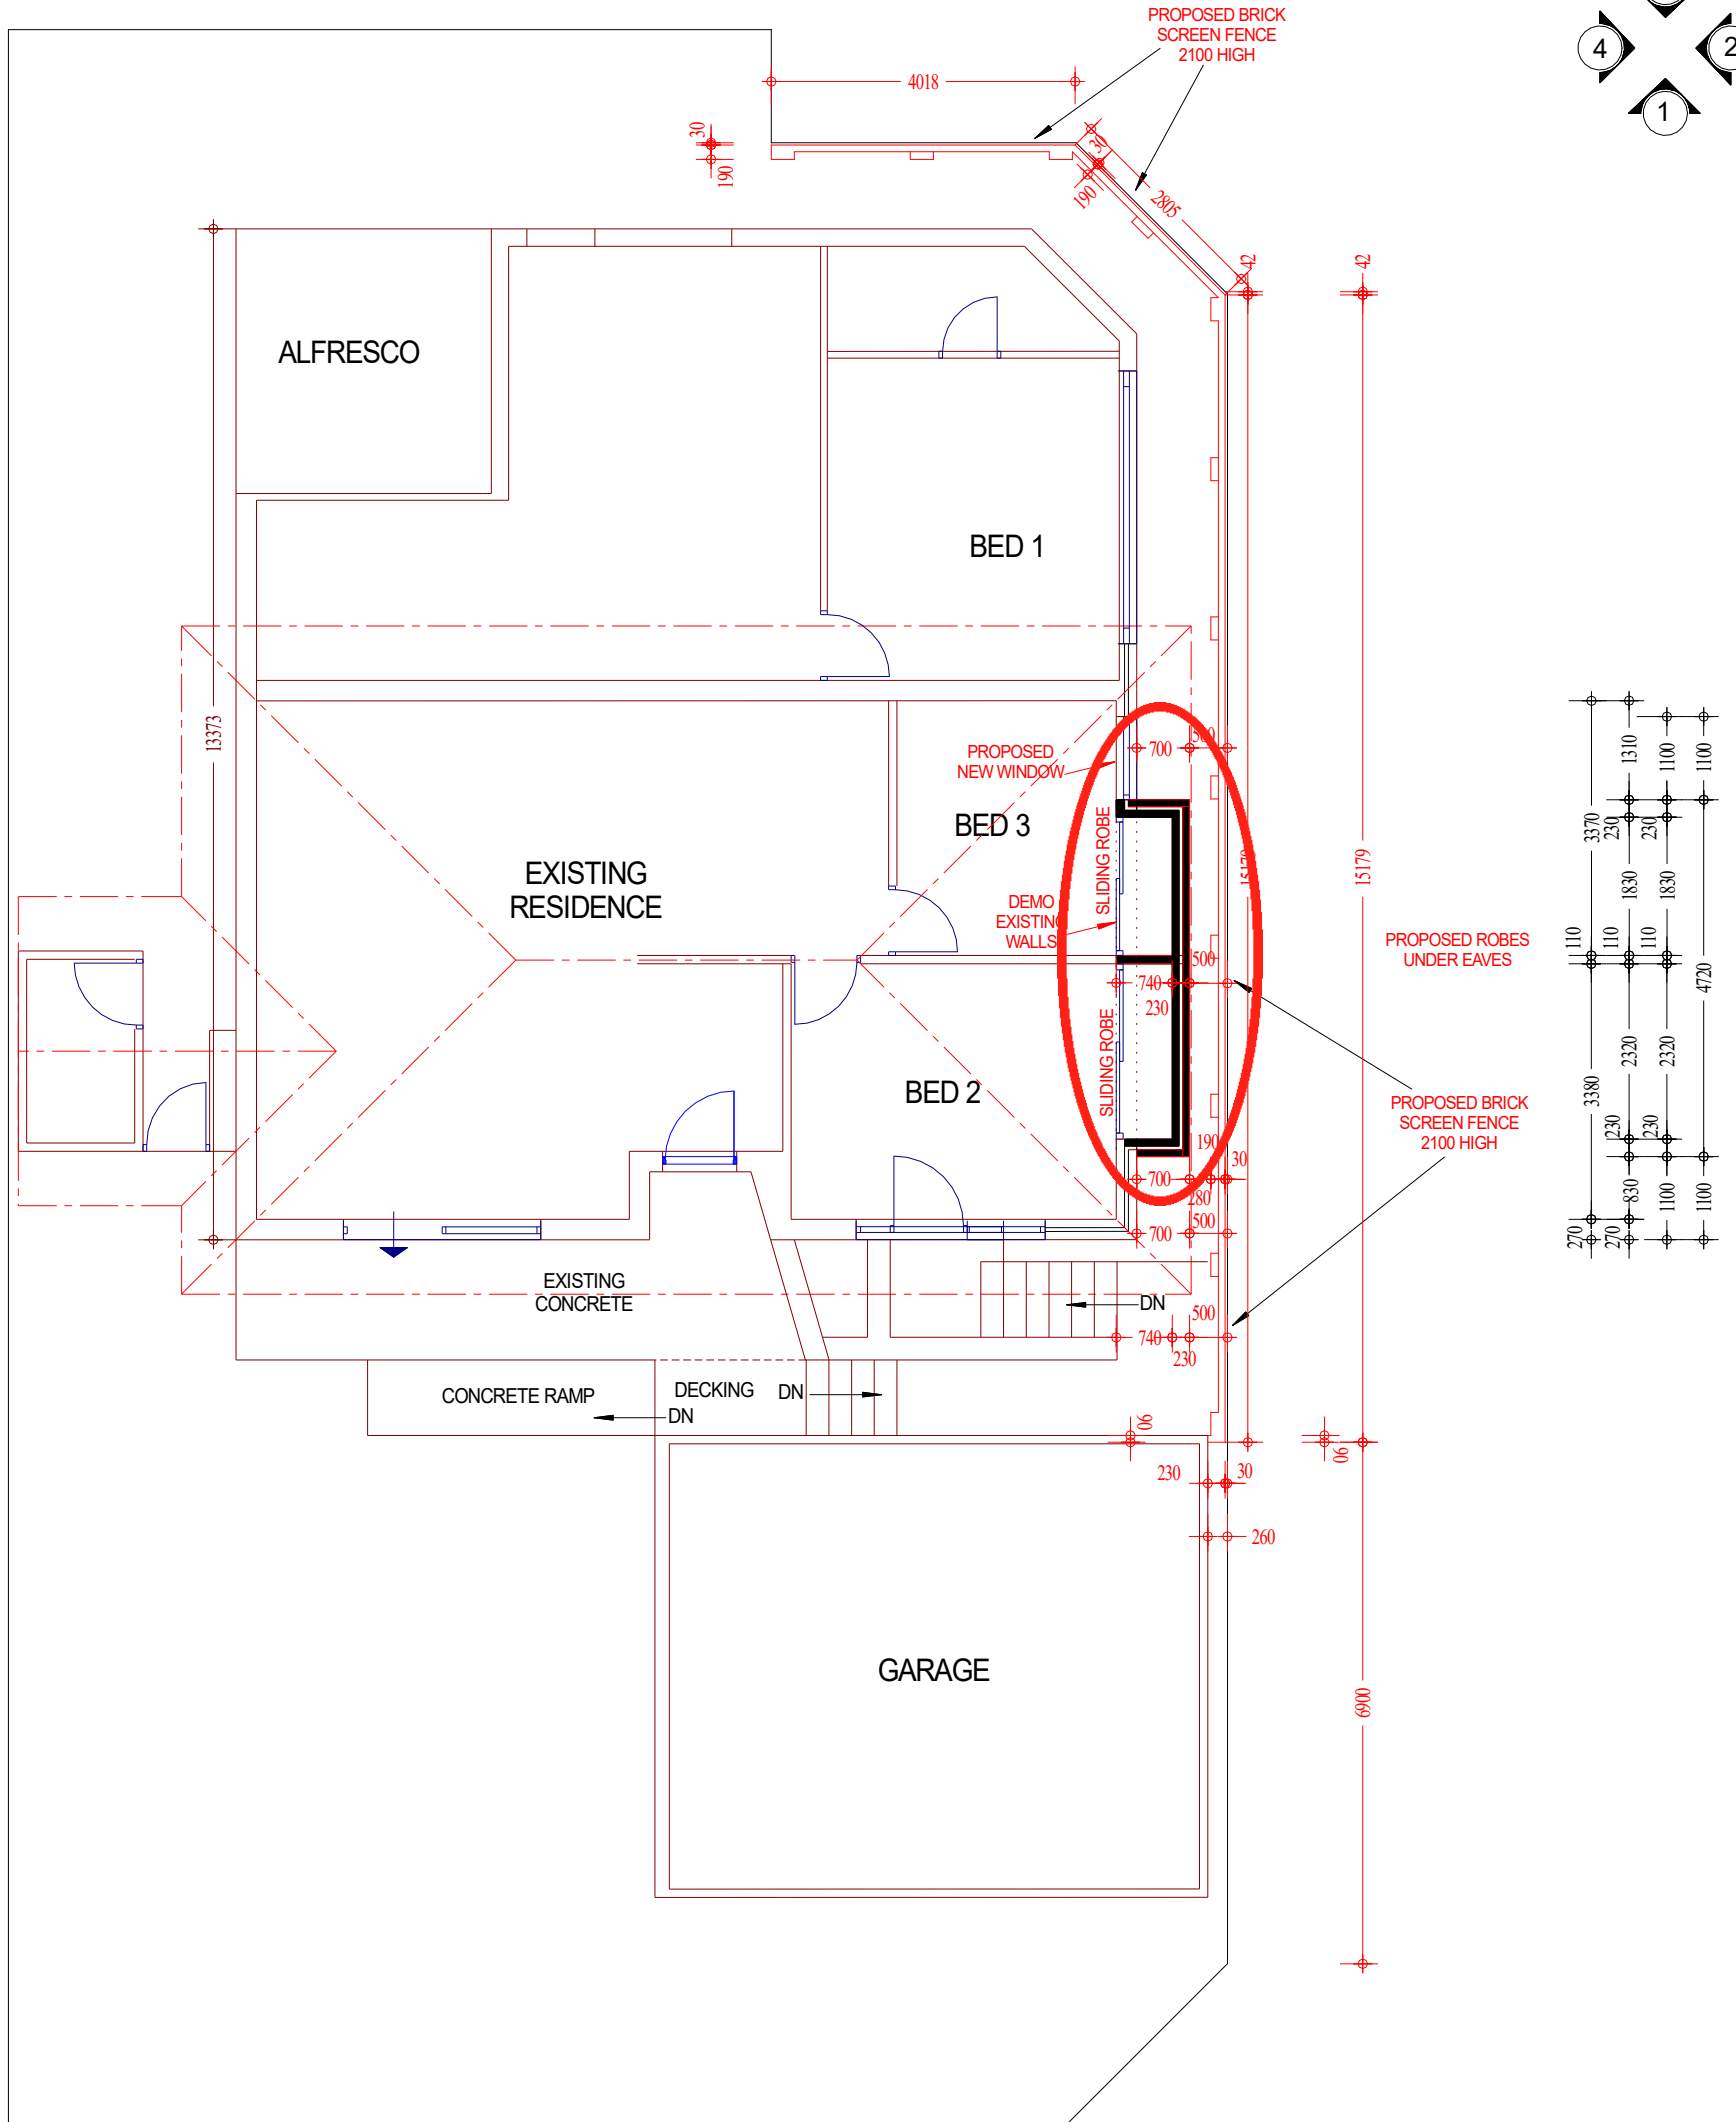
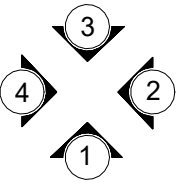


CELLAR FLOOR PLAN

AREAS:	
CELLAR	13 m ²
TOTAL	000.000m ²
PERIMETER	00.00m

<p>ALL DIMENSIONS AND DESIGN TO BE CHECKED ON SITE PRIOR TO COUNCIL SUBMISSION AND PRIOR TO CONSTRUCTION AND IF ANY DISCREPANCY FOUND, BUILDER AND DESIGNER TO BE INFORMED</p>		<p>SCALE: 1 : 100</p>
<p>- COPYRIGHT - THIS PLAN SHALL REMAIN THE SOLE PROPERTY OF THE DESIGNER AND MUST NOT BE GIVEN, LENT, RESOLD OR OTHERWISE DISPOSED OF OR COPIED WITHOUT THE PERMISSION IN WRITING OF THE DESIGNER</p>	<p>ARCHITECTURAL PLANS MUST BE READ IN CONJUNCTION WITH ENGINEERS AND SUB-CONSULTANTS DOCUMENTATION. ENGINEERS TO TAKE PRECEDENCE OVER ARCHITECTUAL DRAWINGS.</p>	
		<p>JUNE 2021</p>

<p>PROPOSED ADDITIONS @ # 72a FOSS STREET BICTON CLIENT: SLADKY</p>		
SHT No.	2	REV. 2

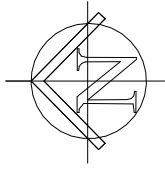

FOSS STREET

GROUND FLOOR

ALL DIMENSIONS AND DESIGN TO BE CHECKED ON SITE PRIOR TO COUNCIL SUBMISSION AND PRIOR TO CONSTRUCTION AND IF ANY DISCREPANCY FOUND, BUILDER AND DESIGNER TO BE INFORMED

- COPYRIGHT -
THIS PLAN SHALL REMAIN THE SOLE PROPERTY OF THE DESIGNER AND MUST NOT BE GIVEN, LENT, RESOLD OR OTHERWISE DISPOSED OF OR COPIED WITHOUT THE PERMISSION IN WRITING OF THE DESIGNER

ARCHITECTURAL PLANS MUST BE READ IN CONJUNCTION WITH ENGINEERS AND SUB-CONSULTANTS DOCUMENTATION. ENGINEERS TO TAKE PRECEDENCE OVER ARCHITECTURAL DRAWINGS.



SCALE: 1 : 100

JUNE 2021

PROPOSED ADDITIONS @
72a FOSS STREET
BICTON
CLIENT: SLADKY



SHT No. **3**

REV. **2**

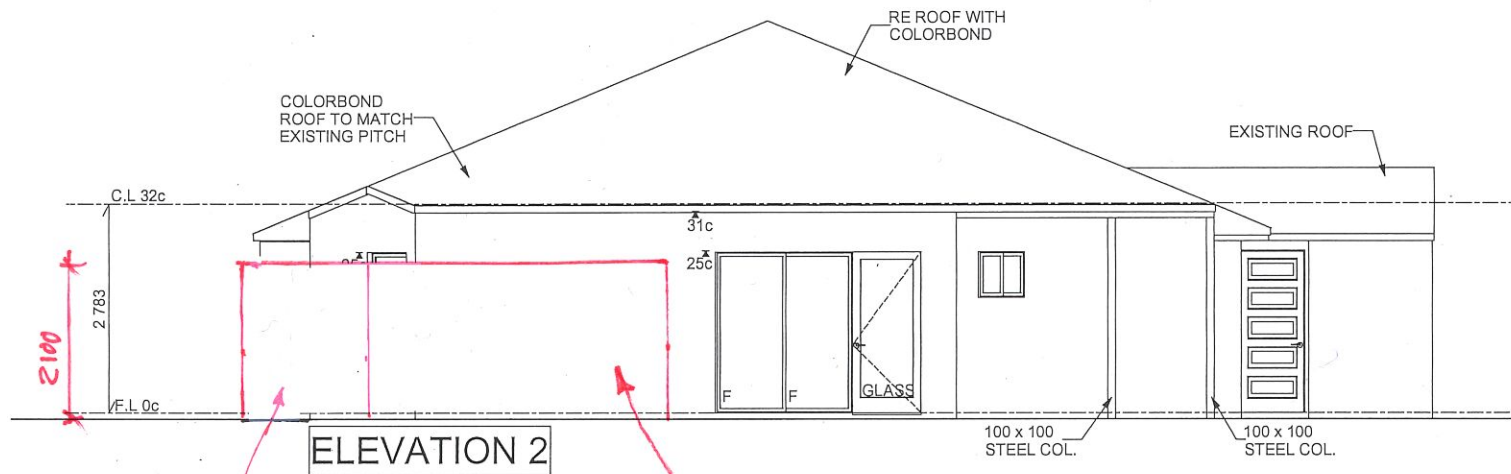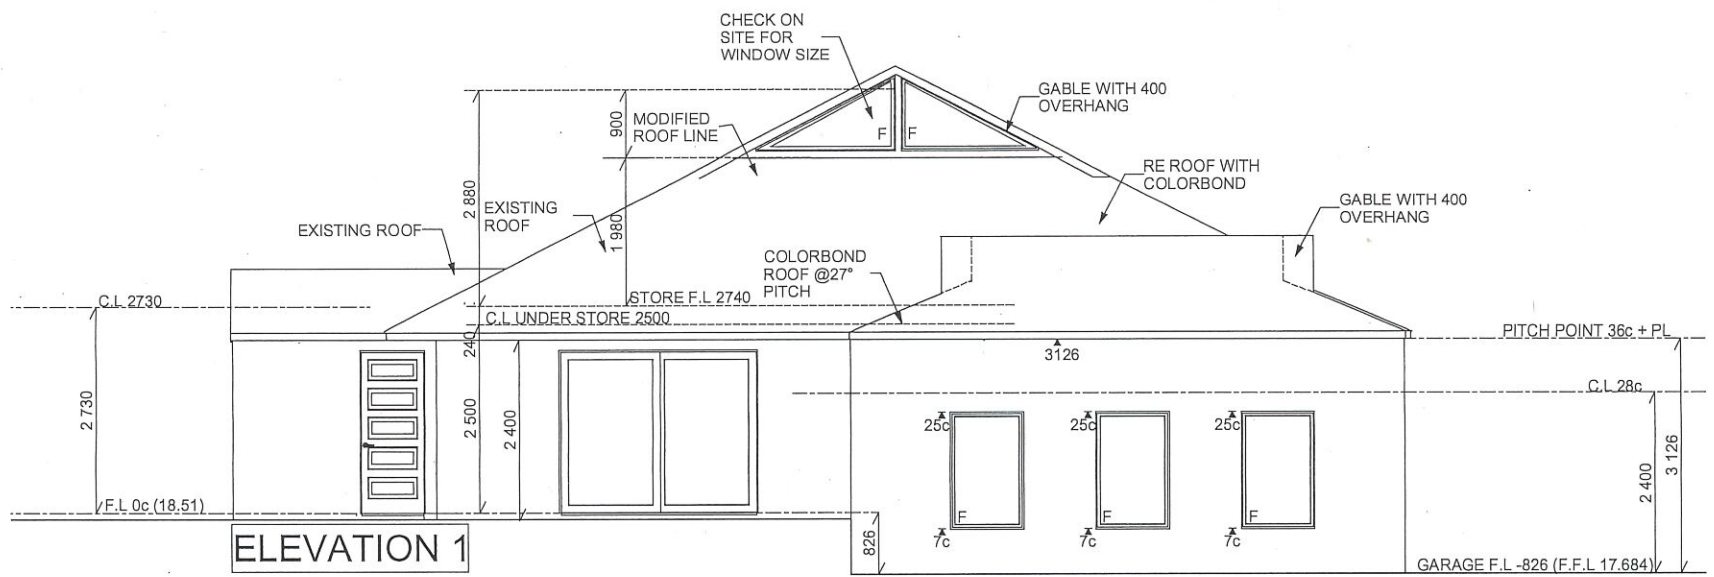


BRICK SCREEN WALL 2100 HIGH ON ANGLE


2100 HIGH BRICK SCREEN WALL

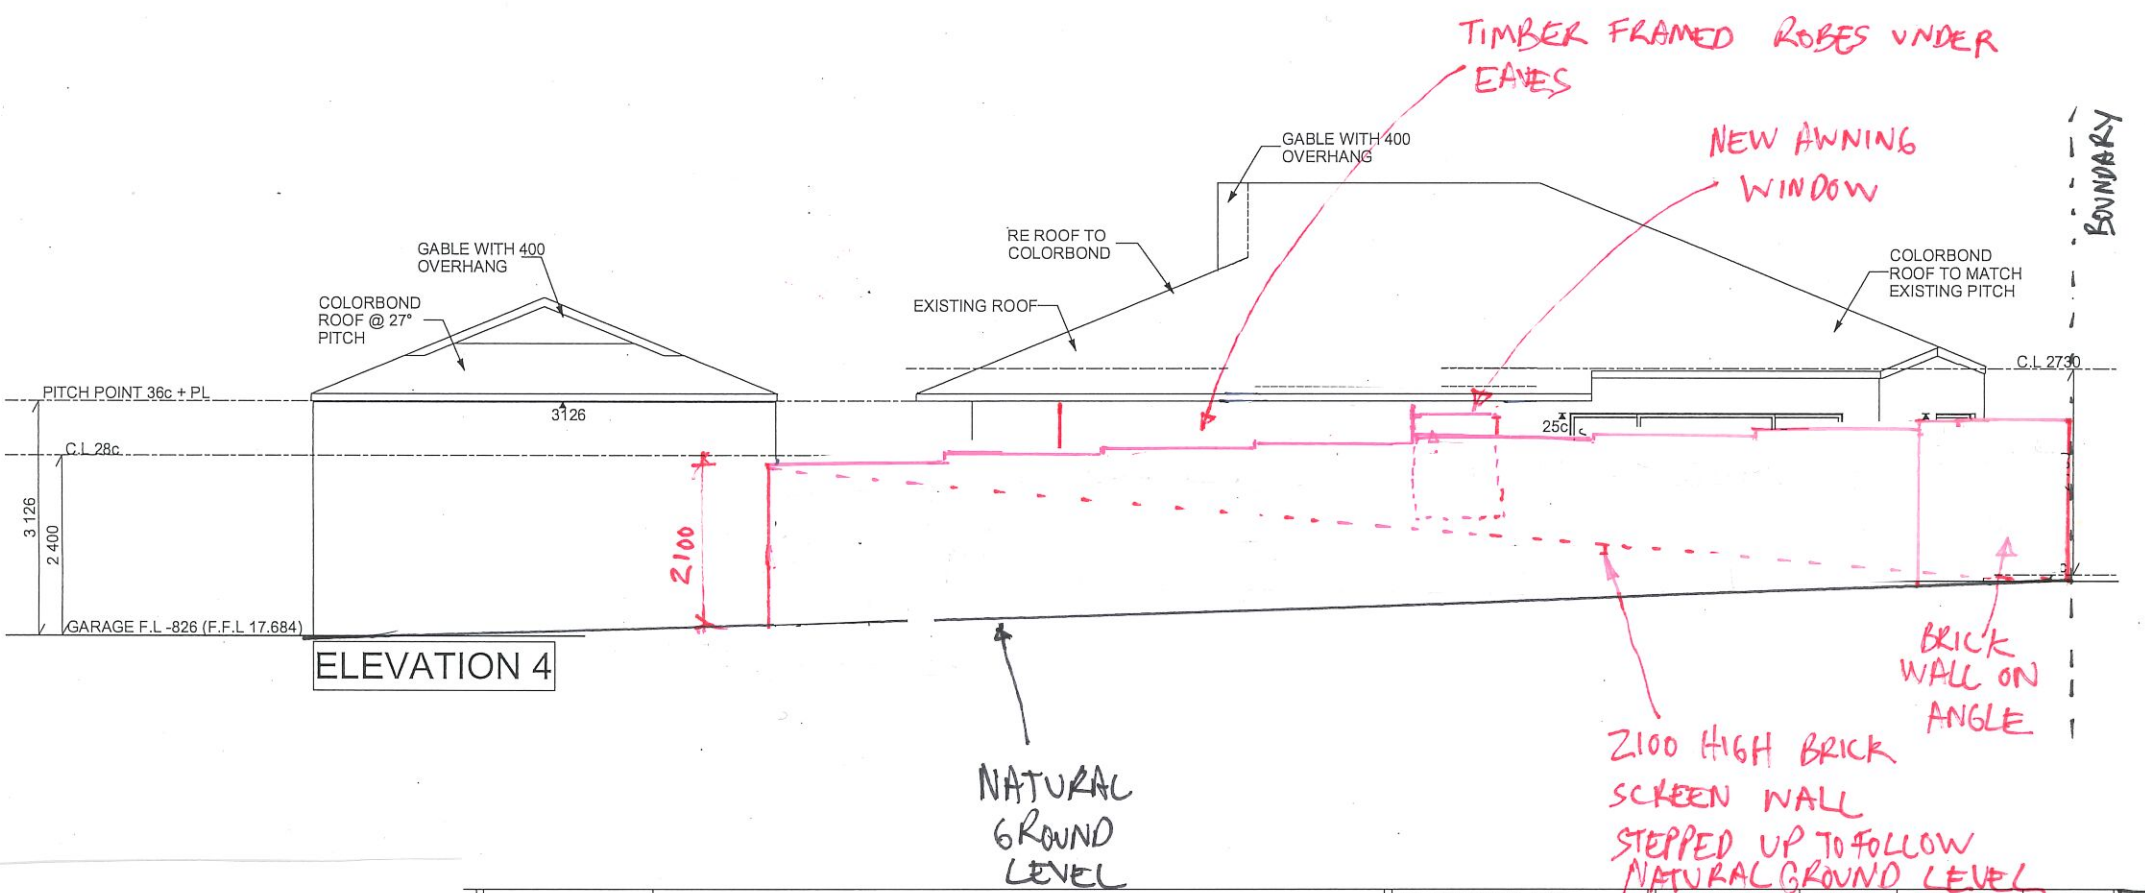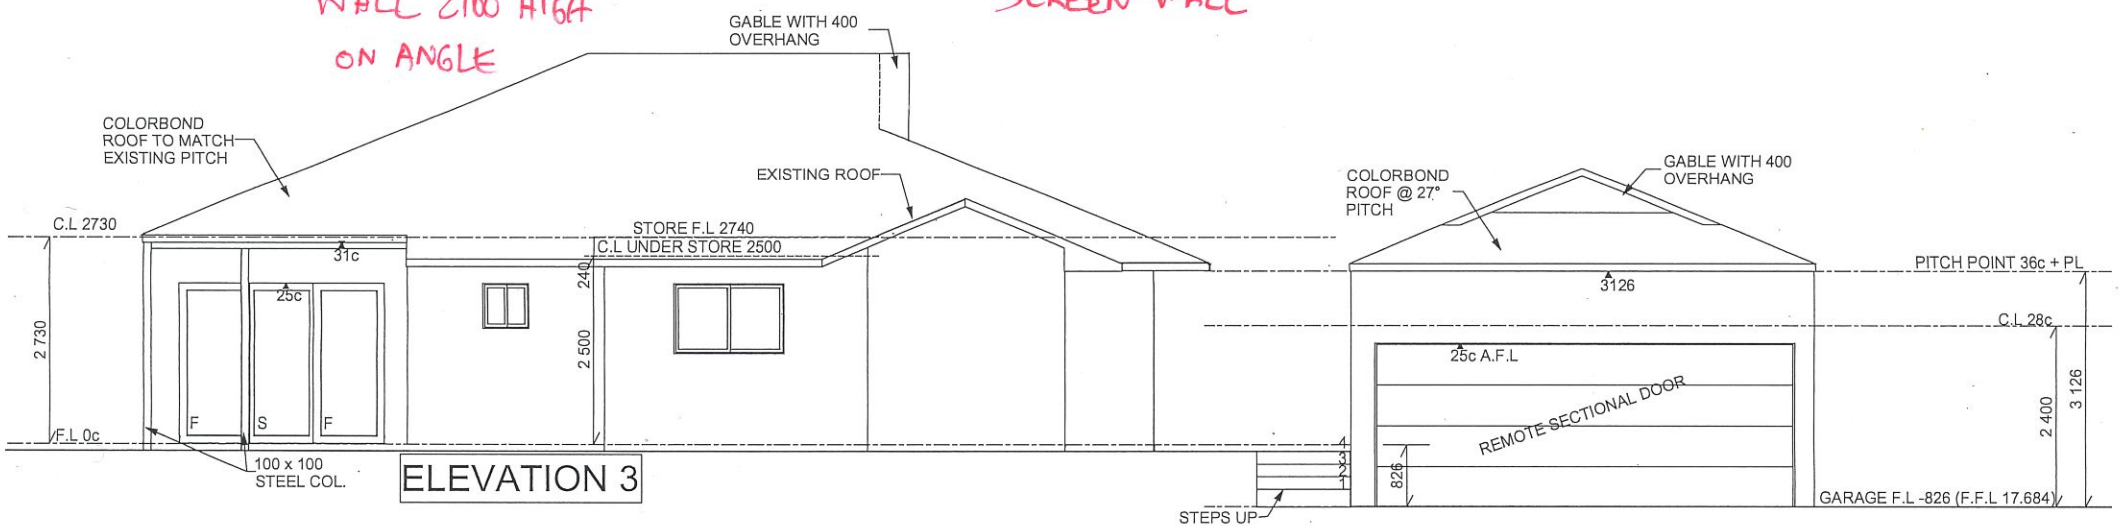


JOB No.	DWG TITLE	DESIGNED BY:	CHECKED:	DATE:	SCALE	PAGE:	REV
	ELEVATIONS 1				1:100	4	2
CLIENT	PROJECT ADDRESS	DRAWN BY:	DATE	AMENDMENTS			
RENE SLADKY	72A FOSS STREET, BICTON		13-11-12	GARAGE C.L. LIVING WINDOW ADDED			
			14-12-12	ENGINEERS DETAILS CROSS REFERENCED			
			04-06-13	LOFT STAIRS ENTRY DOORWAY			
			15-08-13	STORE F.L. LOWERED			

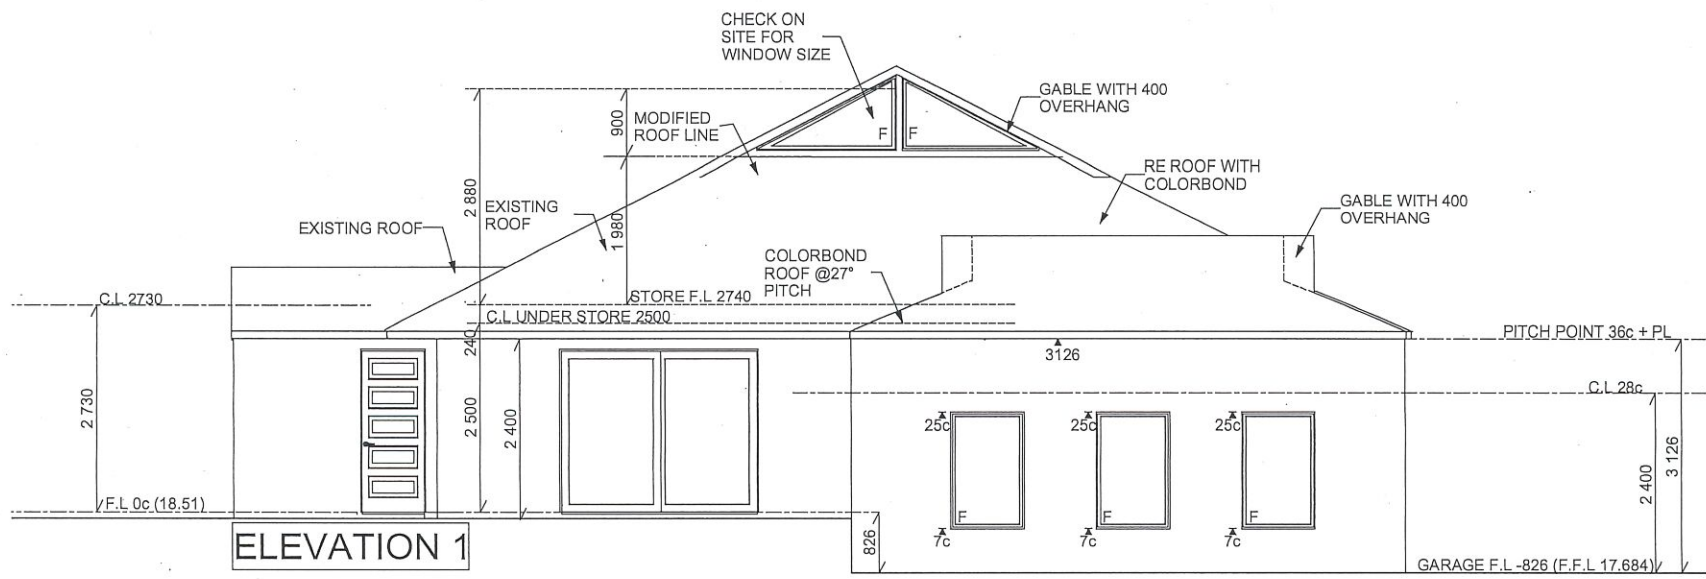


ELEVATION 1

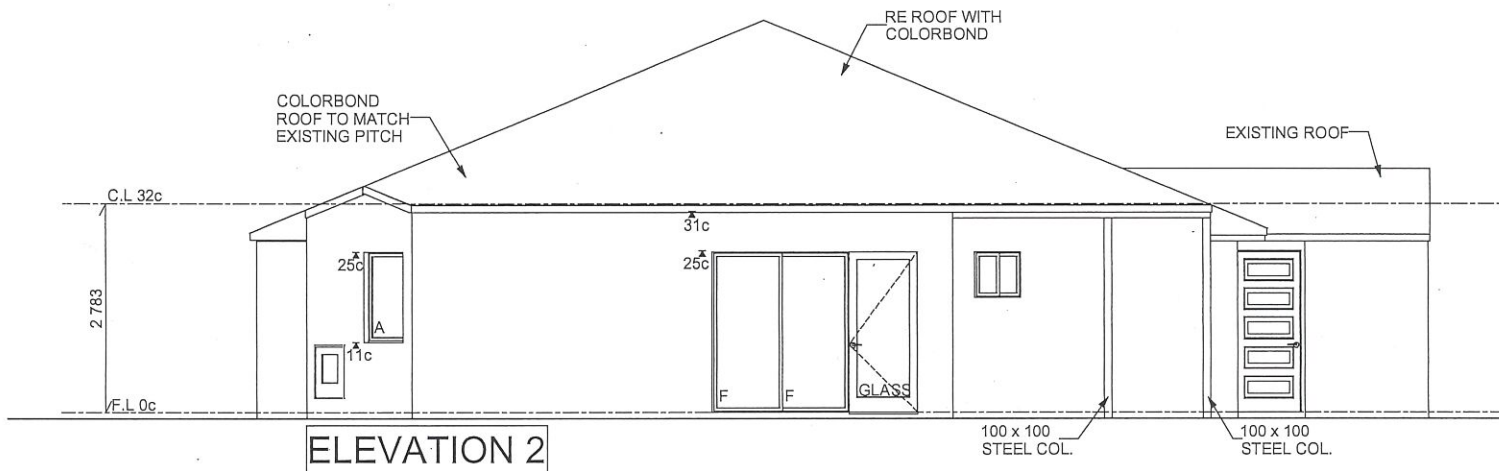

ELEVATION 2

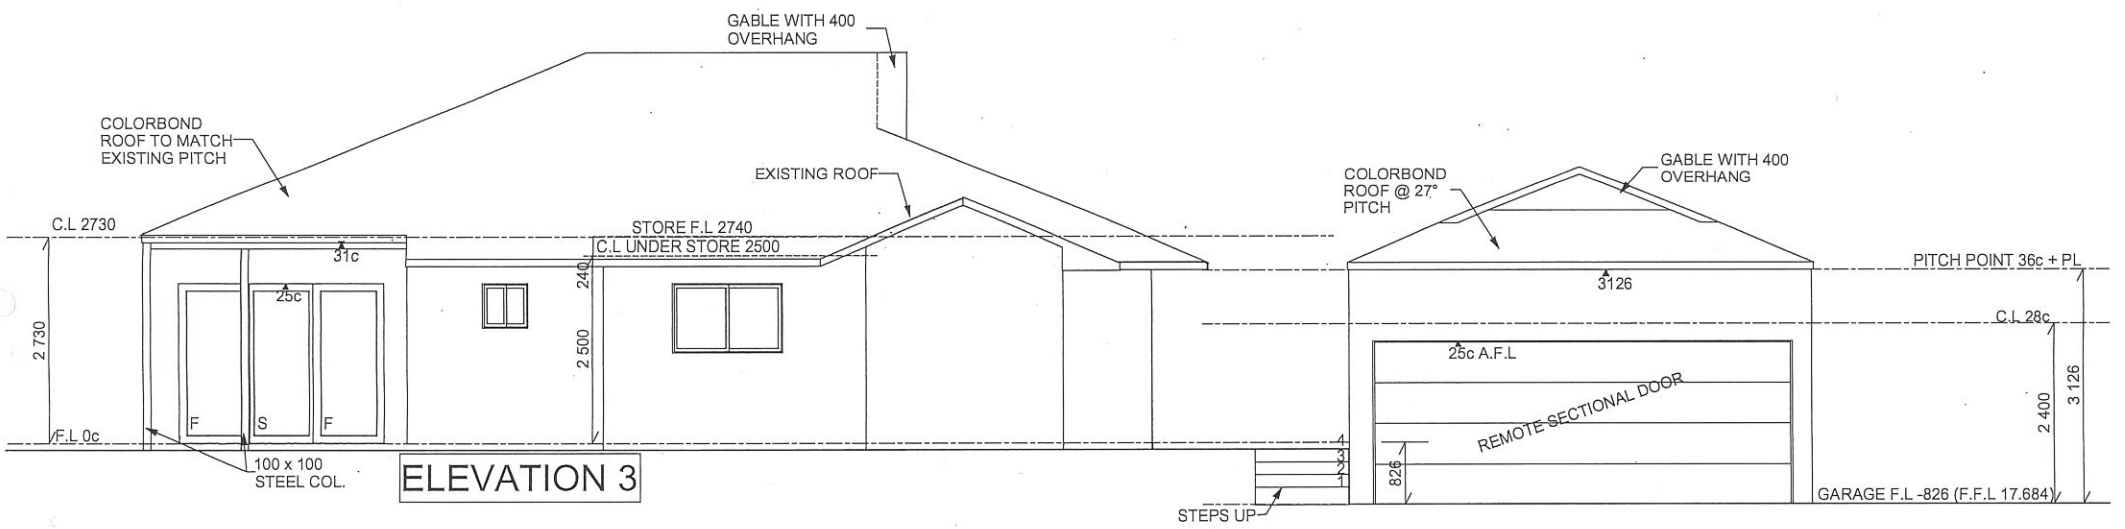

ELEVATION 3

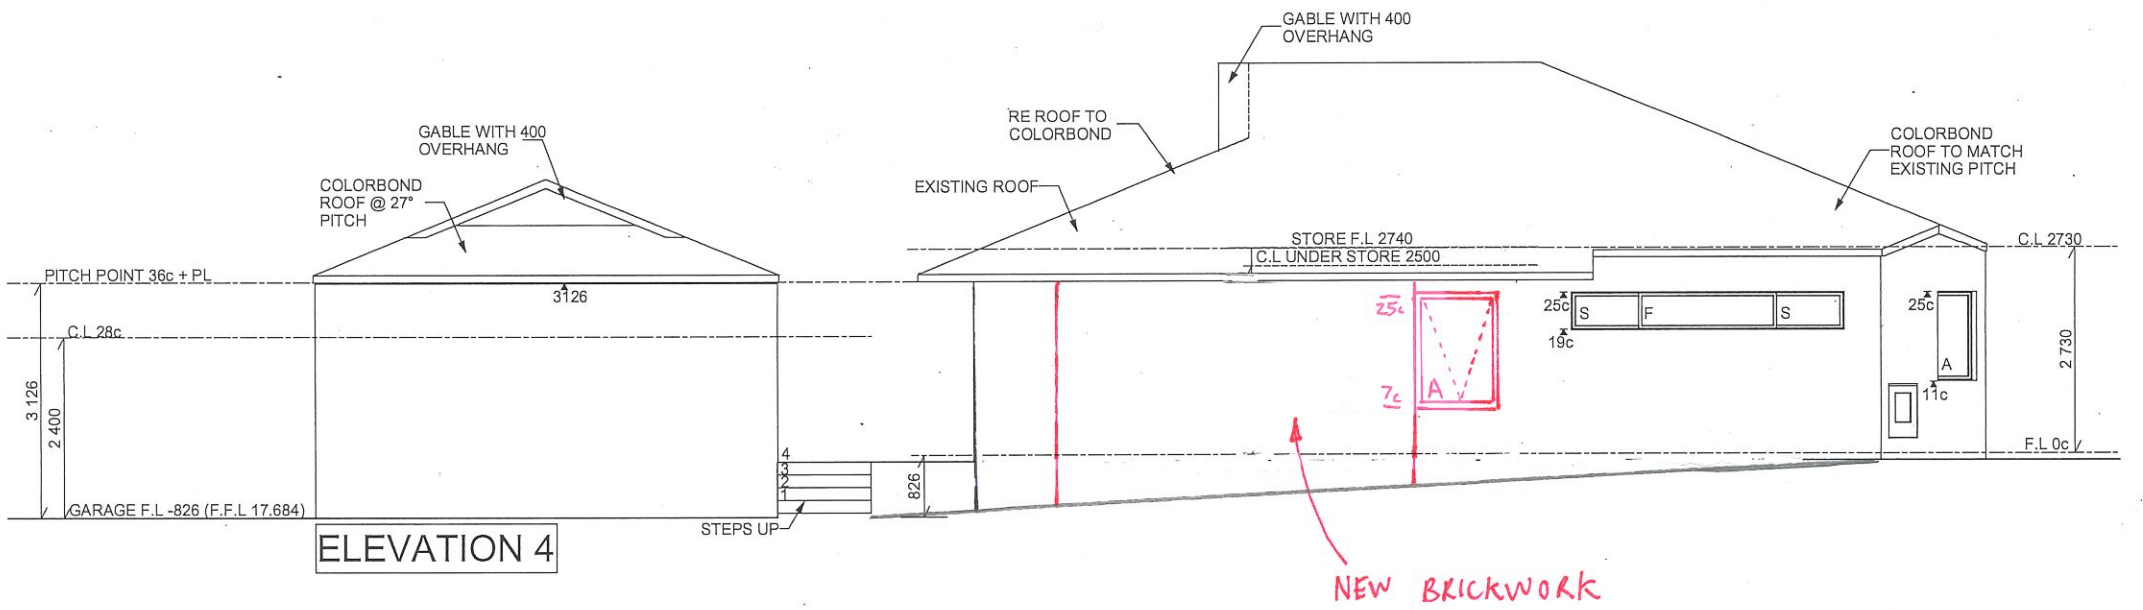

ELEVATION 4

JOB No.	DWG TITLE	DESIGNED BY:	CHECKED:	DATE:	SCALE	PAGE:	REV
	ELEVATIONS 2				1:100	5	2
CLIENT	PROJECT ADDRESS	DRAWN BY:	DATE	AMENDMENTS			
RENE SLADKY	72A FOSS STREET, BICTON		13-11-12	GARAGE C.L. LIVING WINDOW ADDED			
			14-12-12	ENGINEERS DETAILS CROSS REFERENCED			
			04-06-13	LOFT STAIRS/ENTRY DOORWAY			
			15-08-13	STORE F.L. LOWERED			