



NORTH ELEVATION

1:200

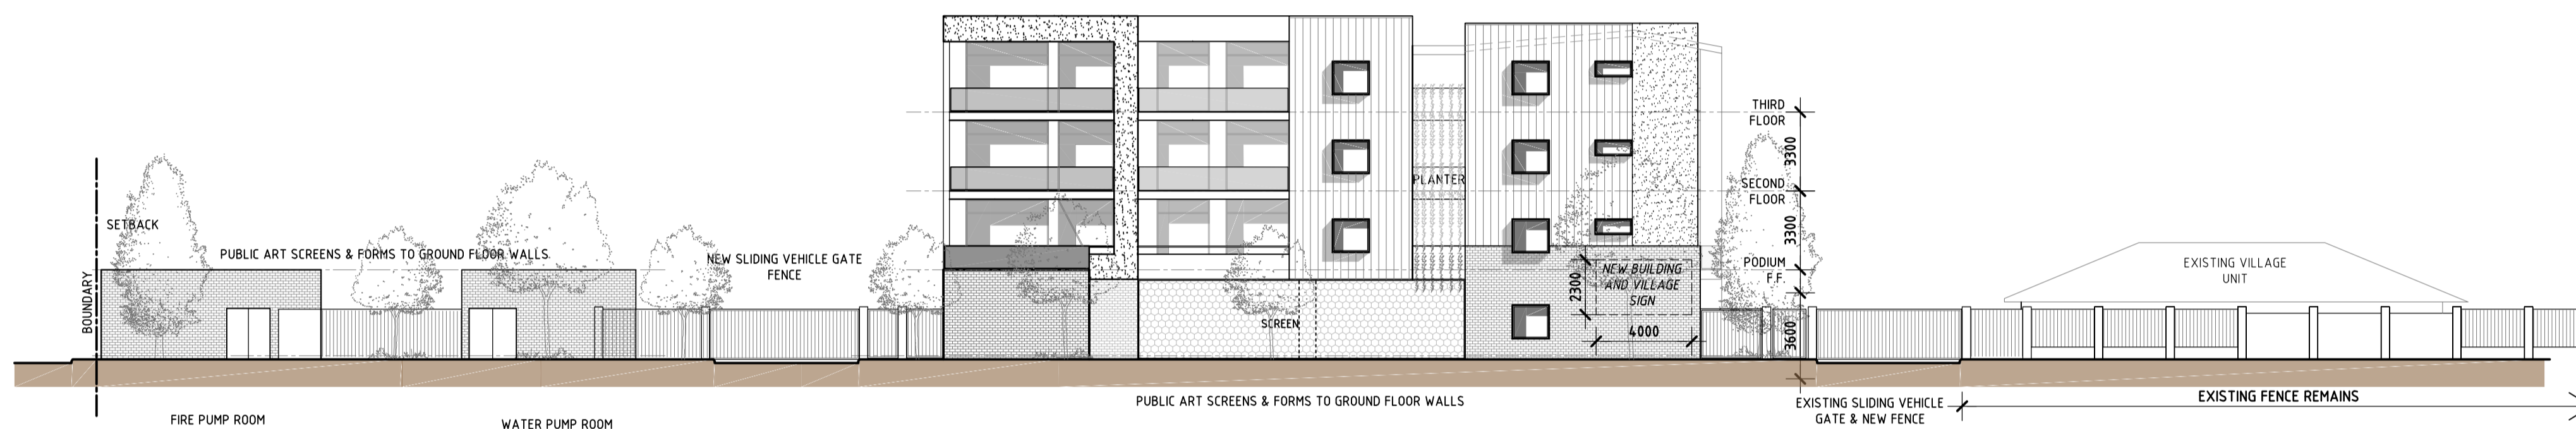


EAST ELEVATION (STREET)

1:200

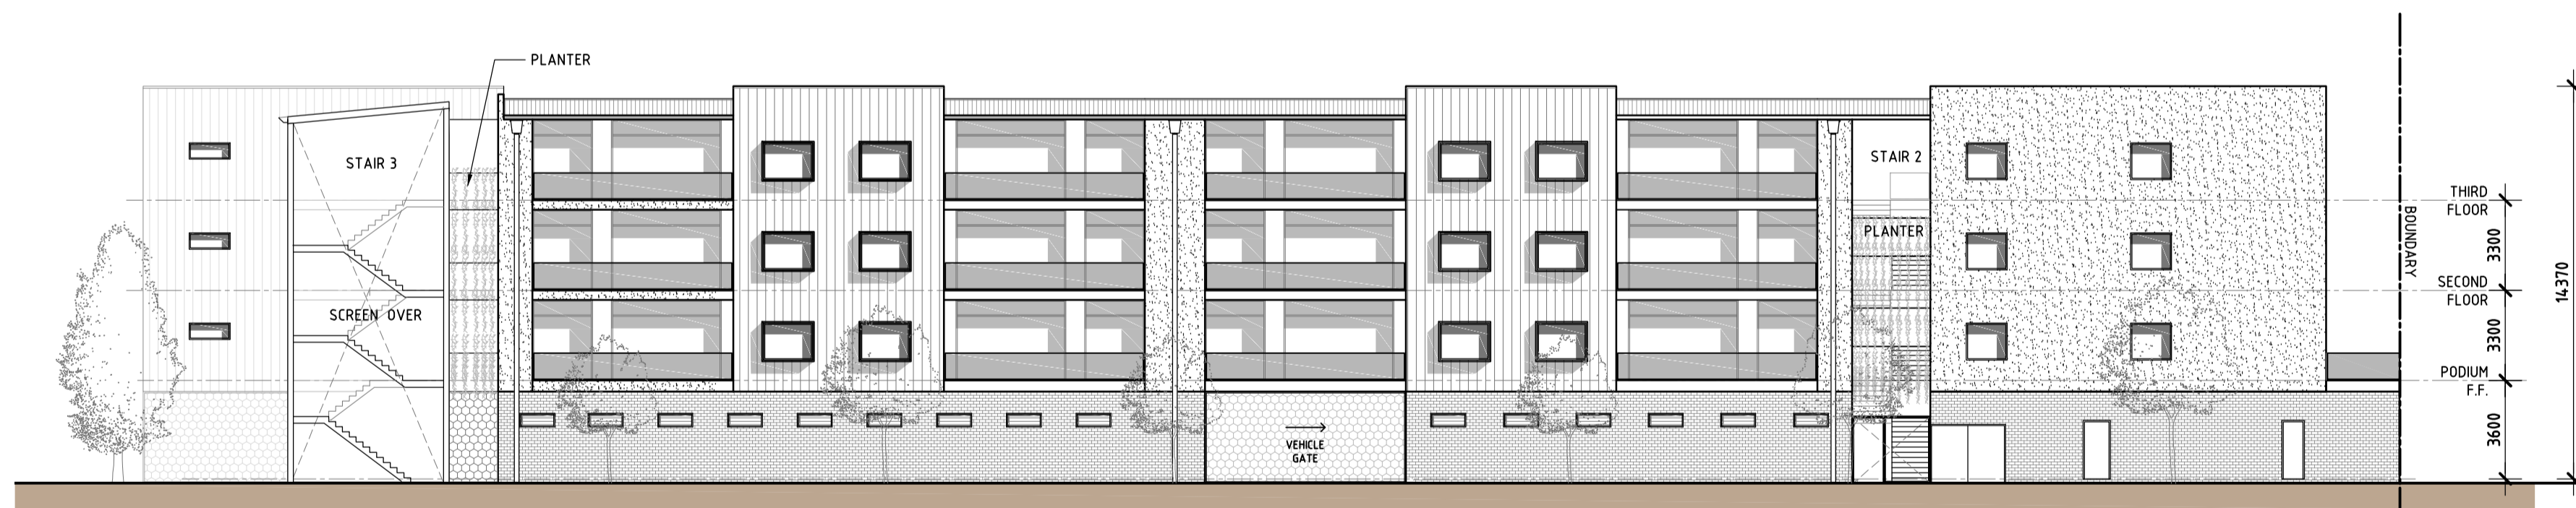

SOUTH ELEVATION

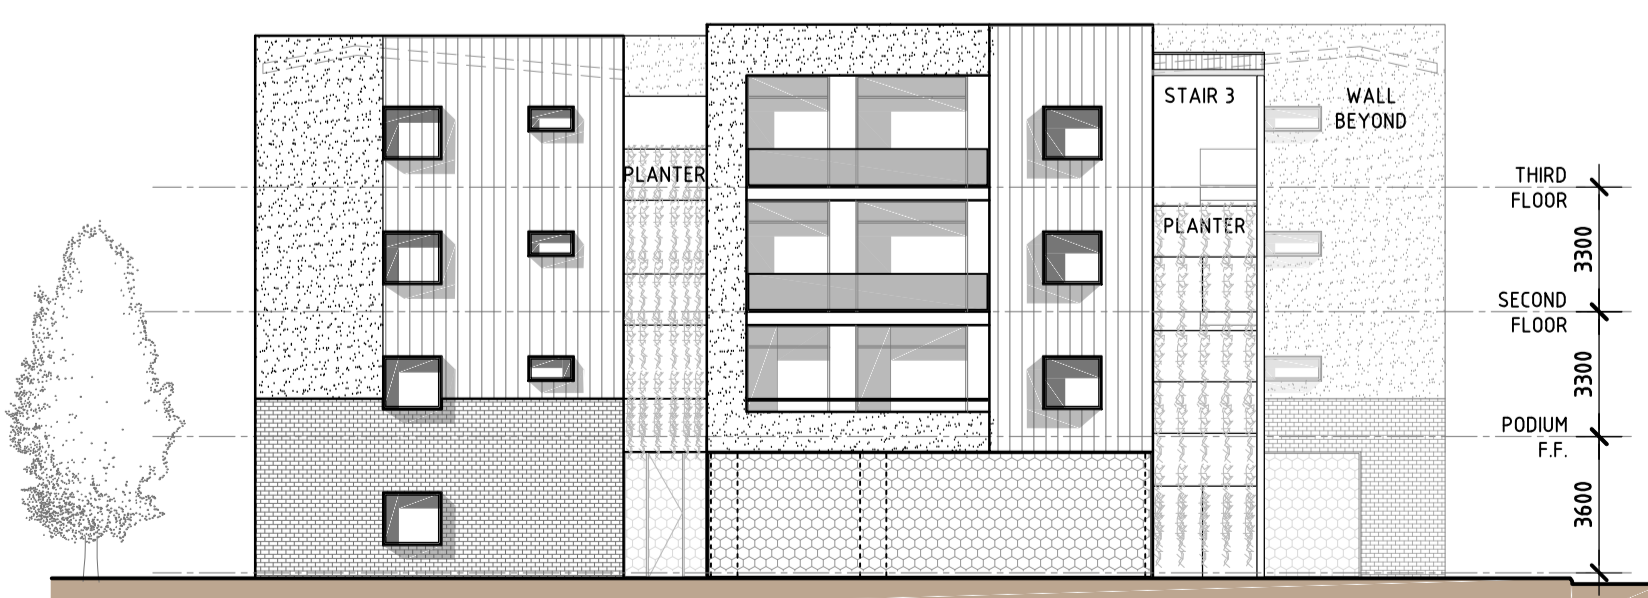



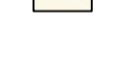


1:200



WEST ELEVATION

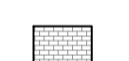1:200

KEY:

-  FACE BRICK
-  ACRYLIC TEXTURE COAT RENDER
-  RAISED SEAM COLORBOND
-  STONE
-  SCREEN
-  1000h GLASS BALUSTRADE
-  1500h ALUMINUM BATTEN SCREEN

No.	Date	Revision	DRW
A	18.02.26	ISSUE FOR DA	GH


**RETIREMENT VILLAGE
ALCHERA APARTMENTS**
40-44 WORLEY STREET, WILAGEE

ELEVATIONS

DRAWN BY: DK CHECKED BY: GB, GH

SCALE: VARIES PROJECT No.: 301

**GARY BATT
ASSOCIATES**
ARCHITECTS

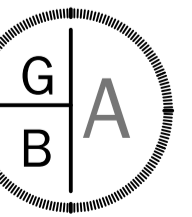

Level 2, 456 Fitzgerald St. North Perth, WA 6006
PH. (08) 9389 7731

REV: A DWG: A3.0