

Proposed Skillion Patio  
FFL@ 00  
Attached  
No change to NGLS  
Existing patio to be removed.

20m  
3100  
750




**\*ADVERTISING COPY ONLY\***  
These plans are for advertising of this development application only. These plans are subject to change and may not reflect the final issued as part of the final decision of the application. These plans are not to be reproduced, copied, shared or distributed without the consent of the applicant of this development application.

<b>GREAT AUSSIE PATIOS</b> 1/15 Alloa Road, Maddington WA 6109 ph: 9493 7115 MEL 750677ARGAL Mob: 0405 309 453 approvals @greataussiepatios.com.au	<b>Site PLAN</b> Address: 20A Norma Rd. Alfred Cove.....		<b>Colours</b> Framework N/S Posts, Gutters Flashings, downpipes: S/MIST Roof Sheeting:
	Scale: 1:200 Date: 18-1-26		Ref: 38255.....


**\*ADVERTISING COPY ONLY\***  
 These plans are for advertising of this development application only. These plans are subject to change and may not reflect the final issued as part of the final decision of the application. These plans are not to be reproduced, copied, shared or distributed without the consent of the applicant of this development application.

# Side View

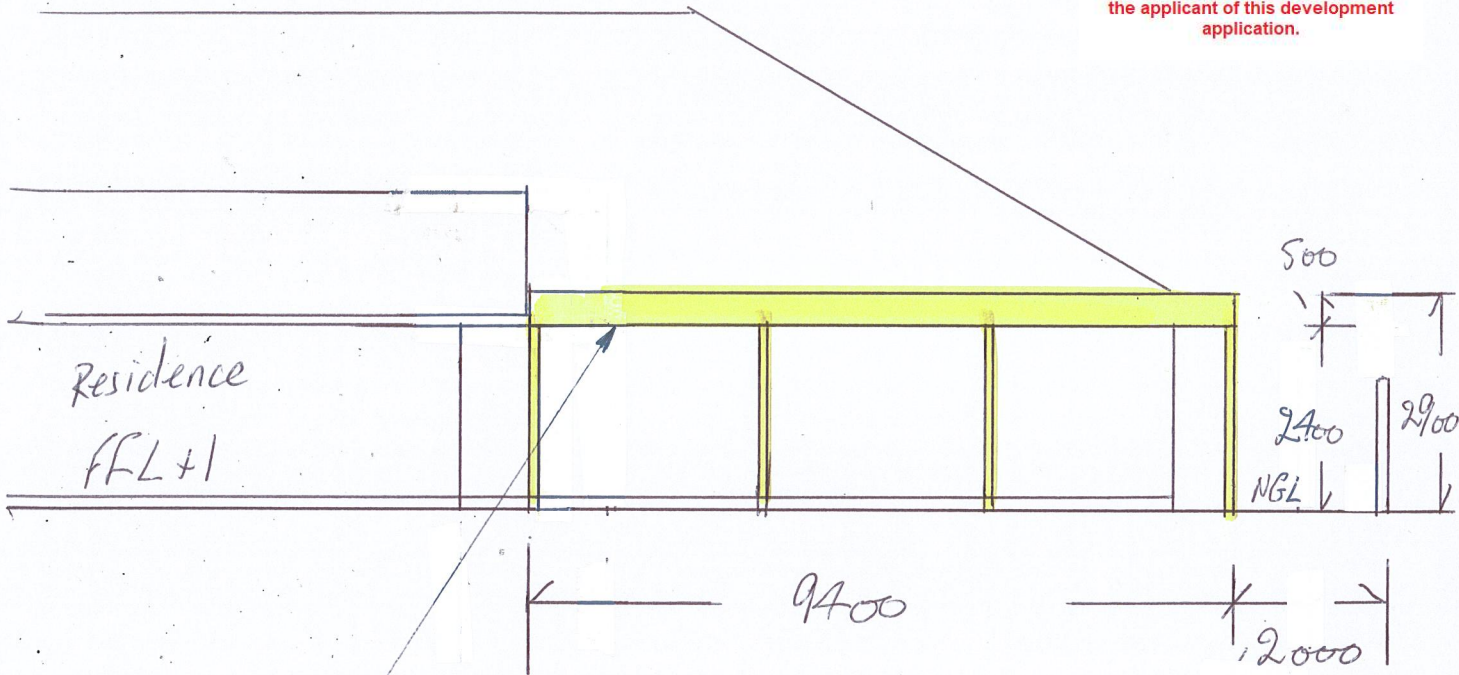

**Proposed Sunlion Patio**  
 FFL @ 00  
 Attached  
 No change to NGLs  
 Existing patio to be removed

# Back View

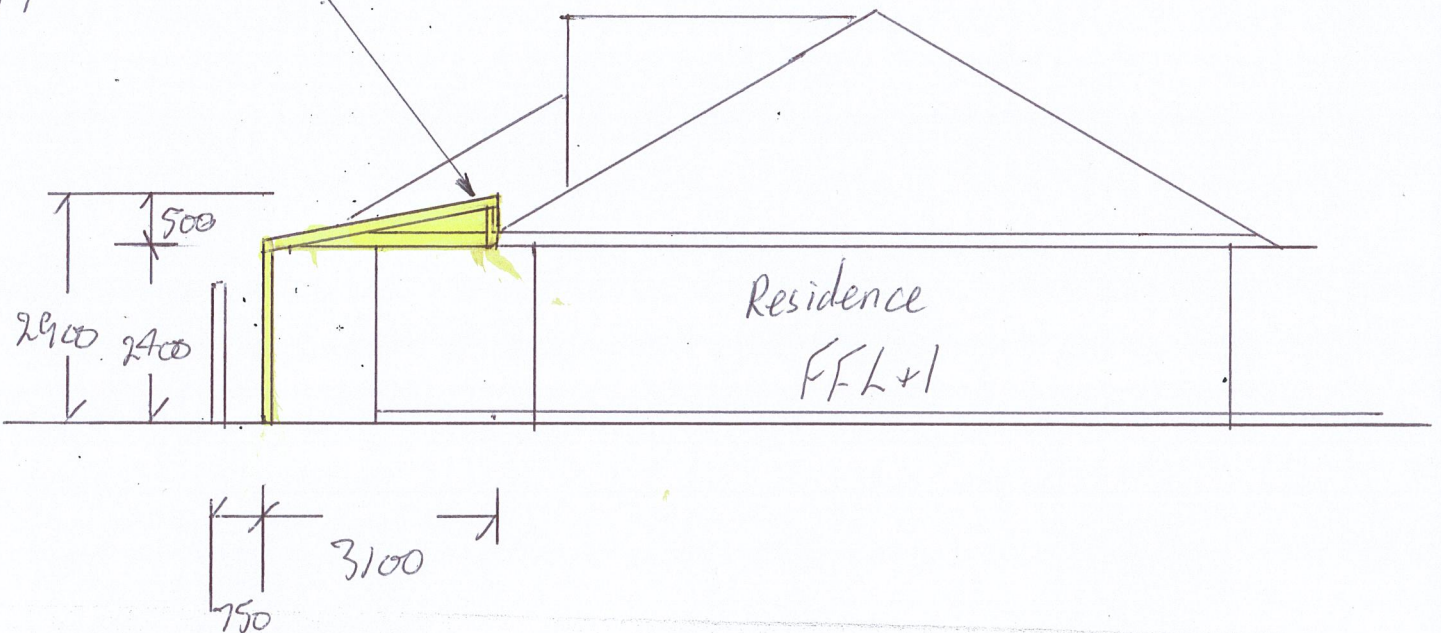

<b>GREAT AUSSIE PATIOS</b> 1/15 Alloa Road, Maddington WA 6109 ph: 9493 7115 MEL 750673AREAL Mob: 0405 309 453 approvals @greataussiepatios.com.au	<b>ELEVATIONS</b>		<b>Colours</b> Framework Posts, Gutters Flashings, downpipes: Night Sky Roof Sheeting: <i>Sudmist</i>
	Address: 20A Norma Rd ALFRED COVE		
Scale: 1:100 Date: 18-1-26	Ref: 88255		