



SUBJECT TO COUNCIL APPROVAL


Scale 1 : 200 (A3)

PROJECT: PROPOSED 13 UNITS OF GROUP DWELLINGS
 CLIENT: KILLARNEY COMMUNITY PTY LTD
 11 CHETWYND WAY BOORAGOON

DESIGNED BY: LC
 DRAWN BY: LC/BV
 DATE: 03/02/2022
 A01.00

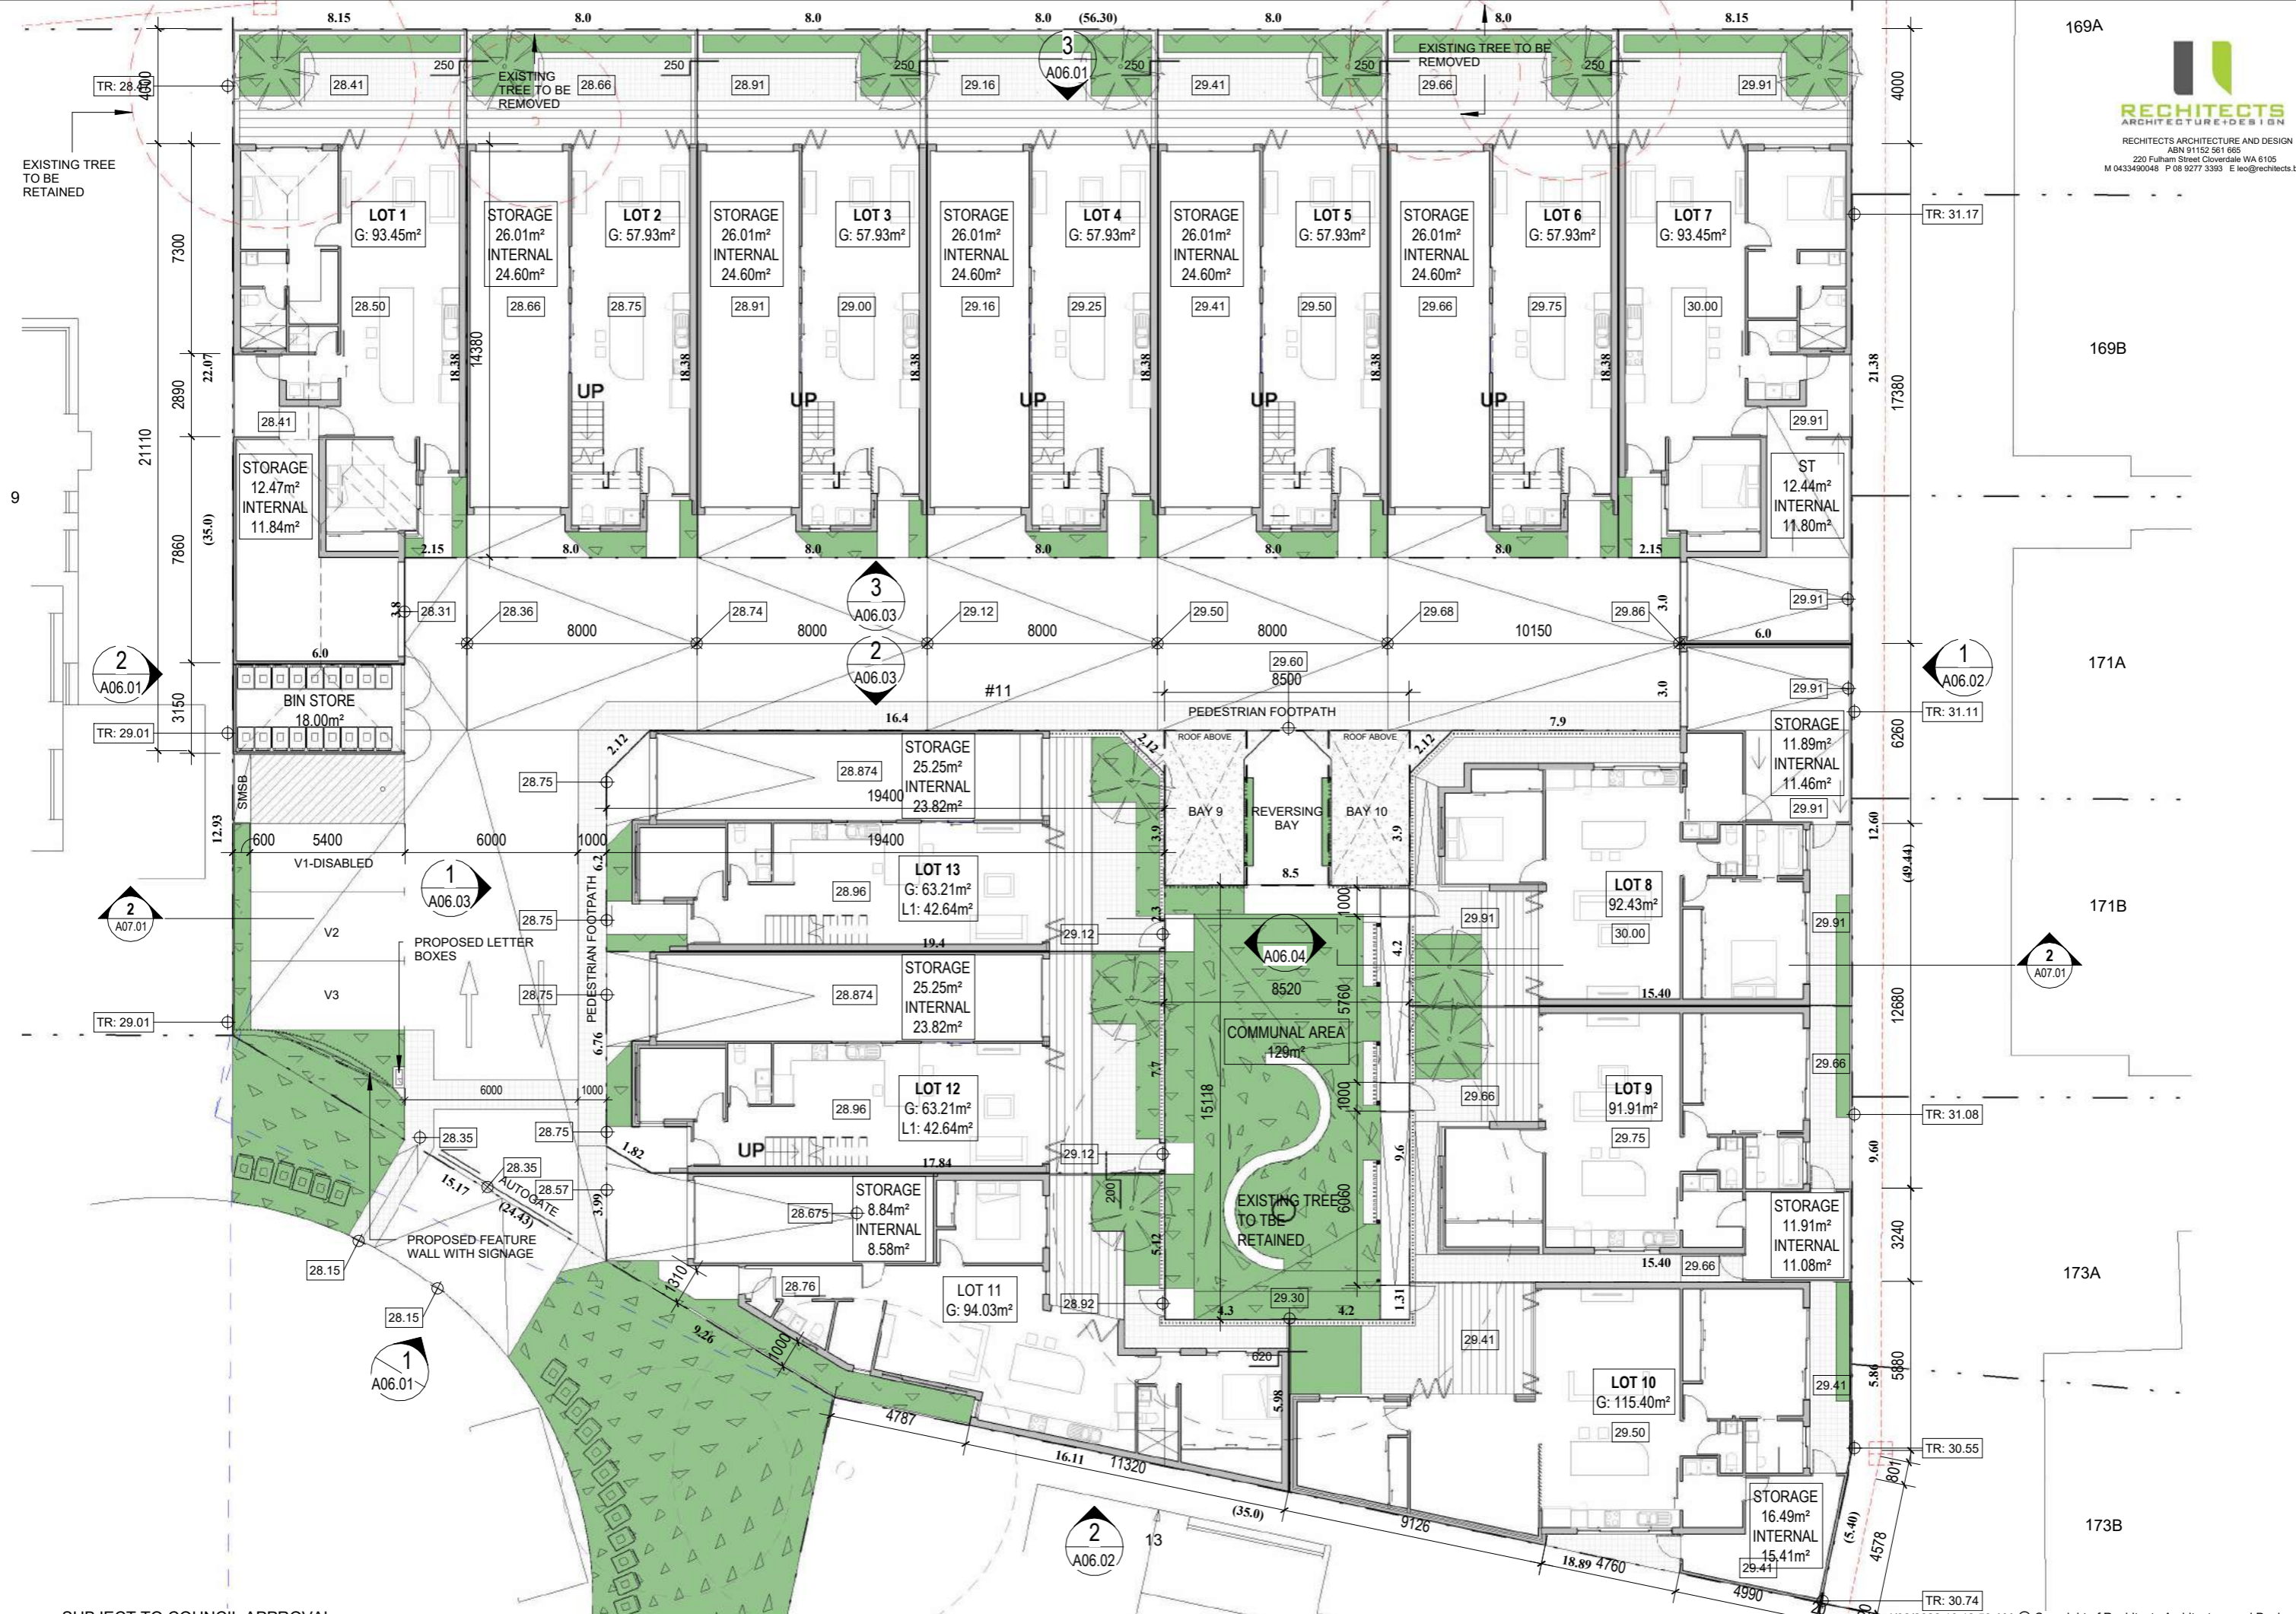

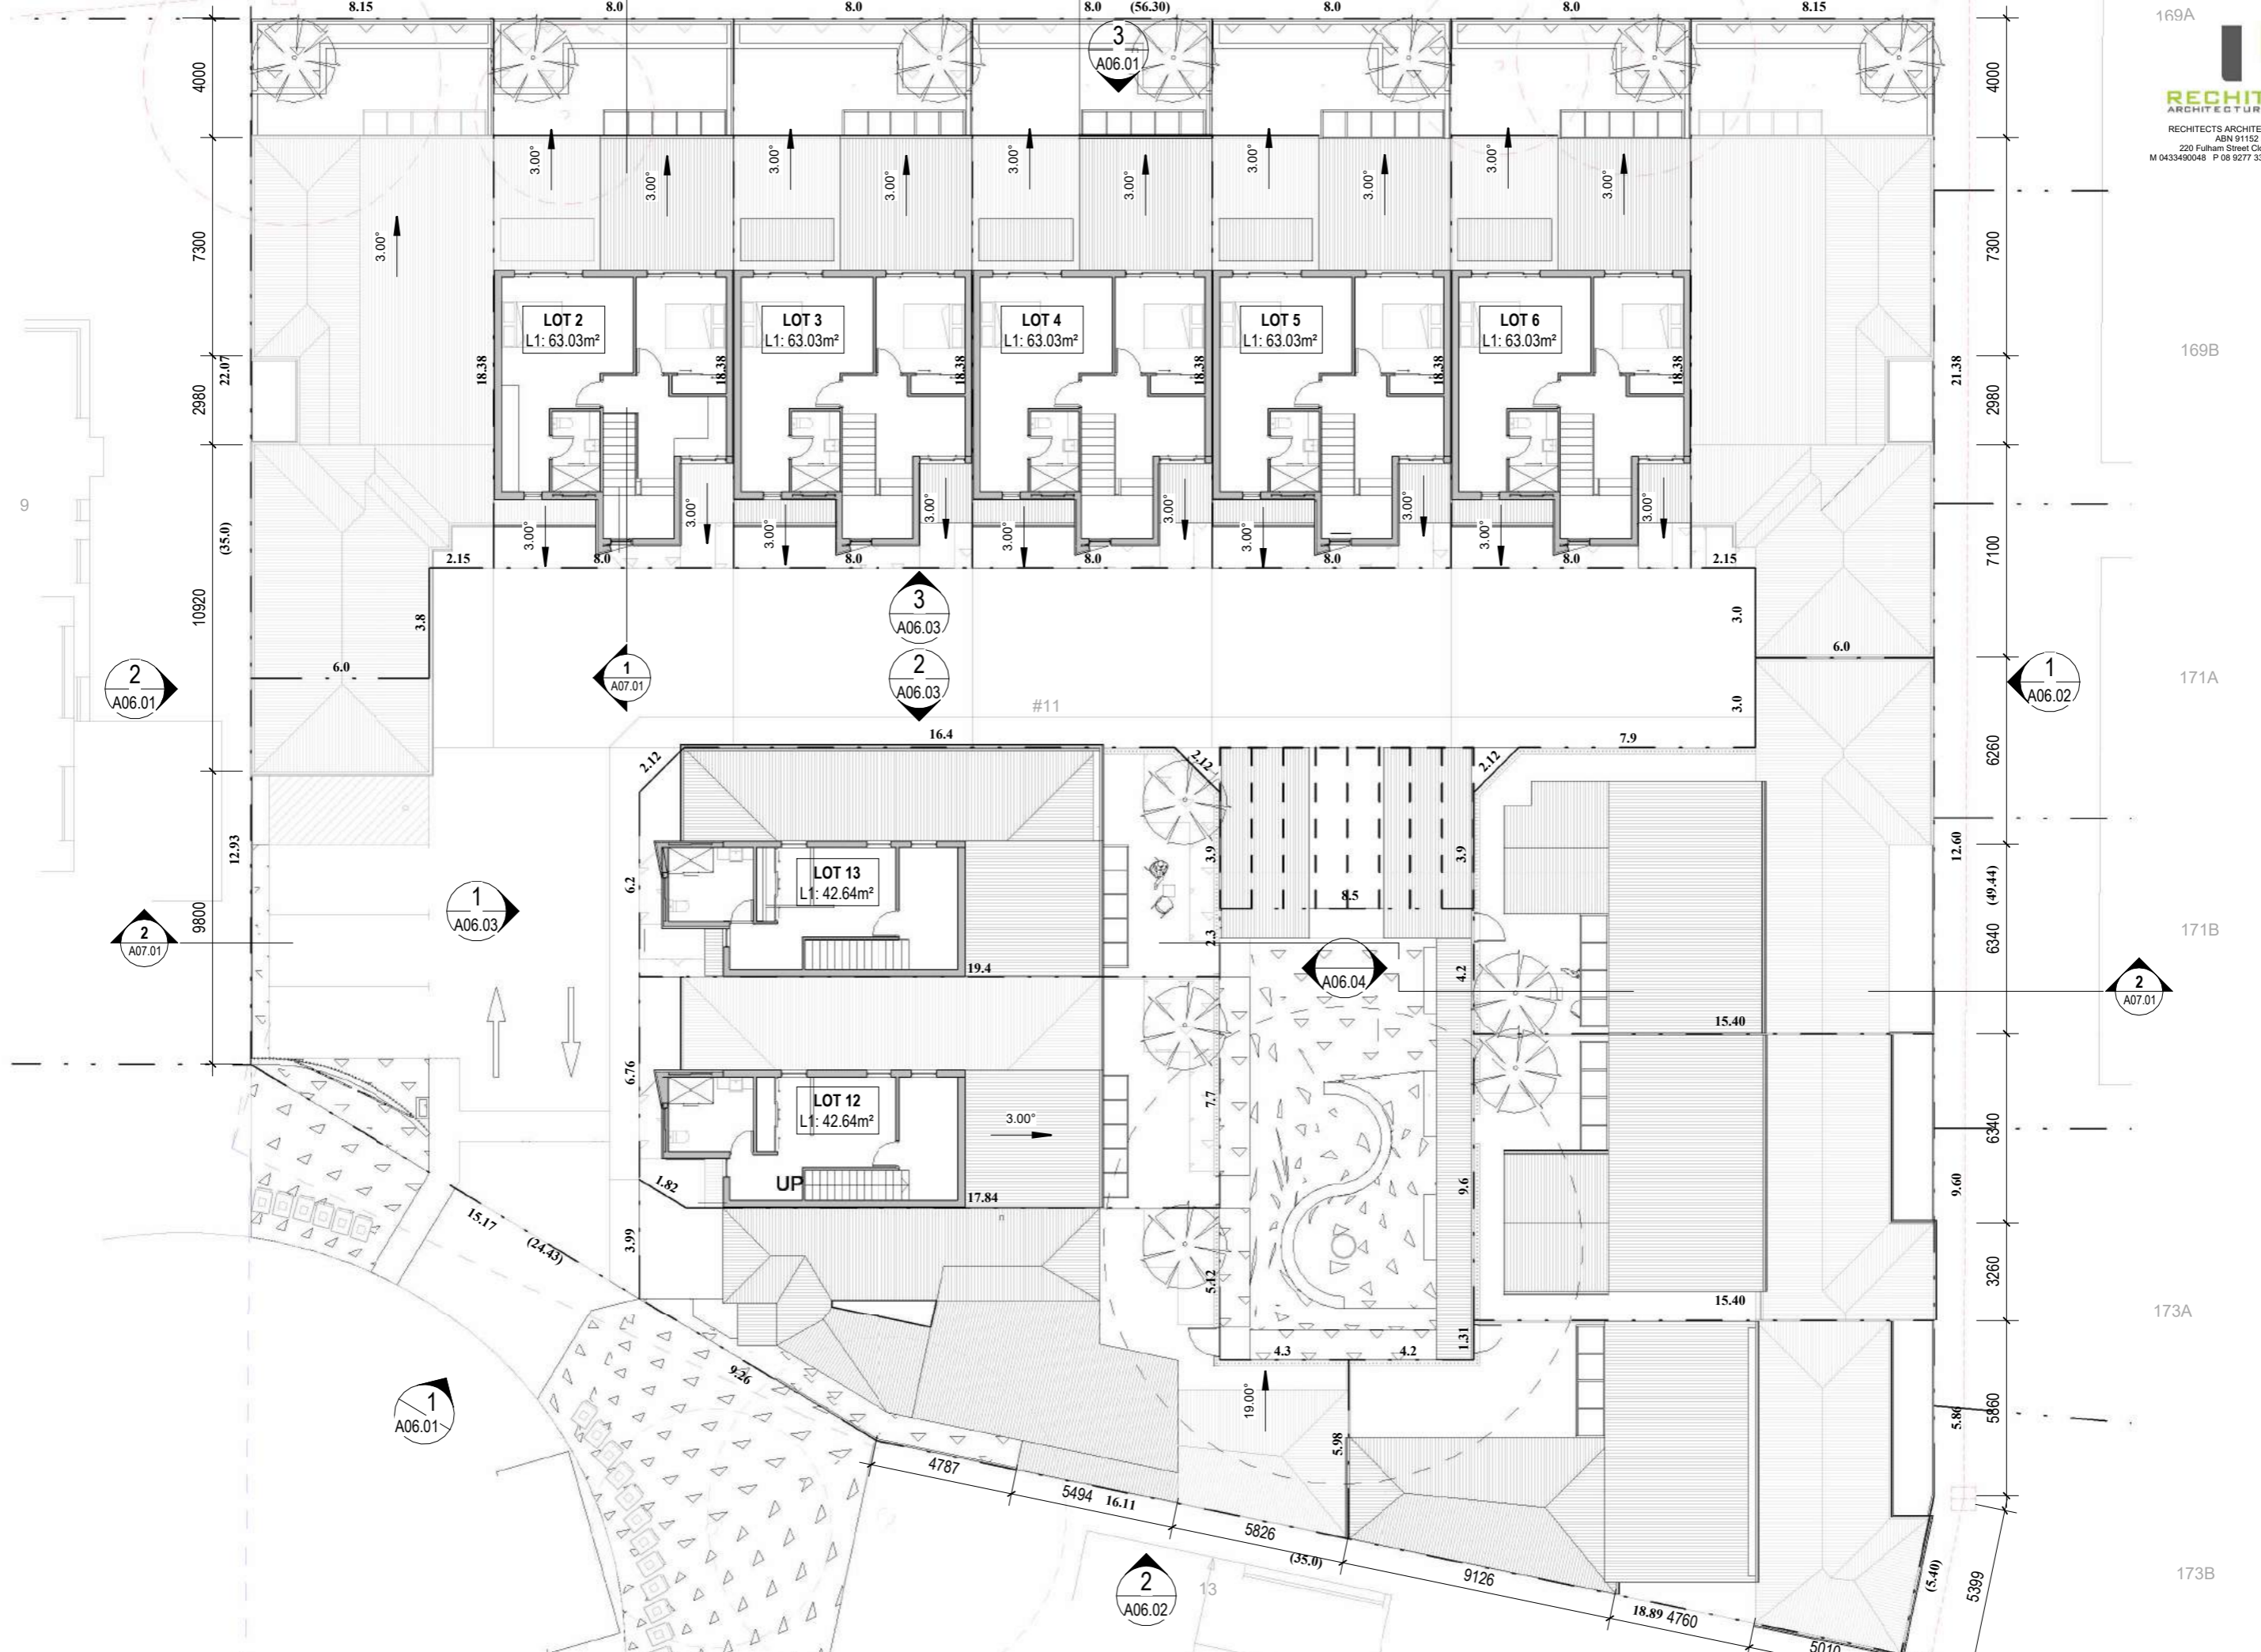

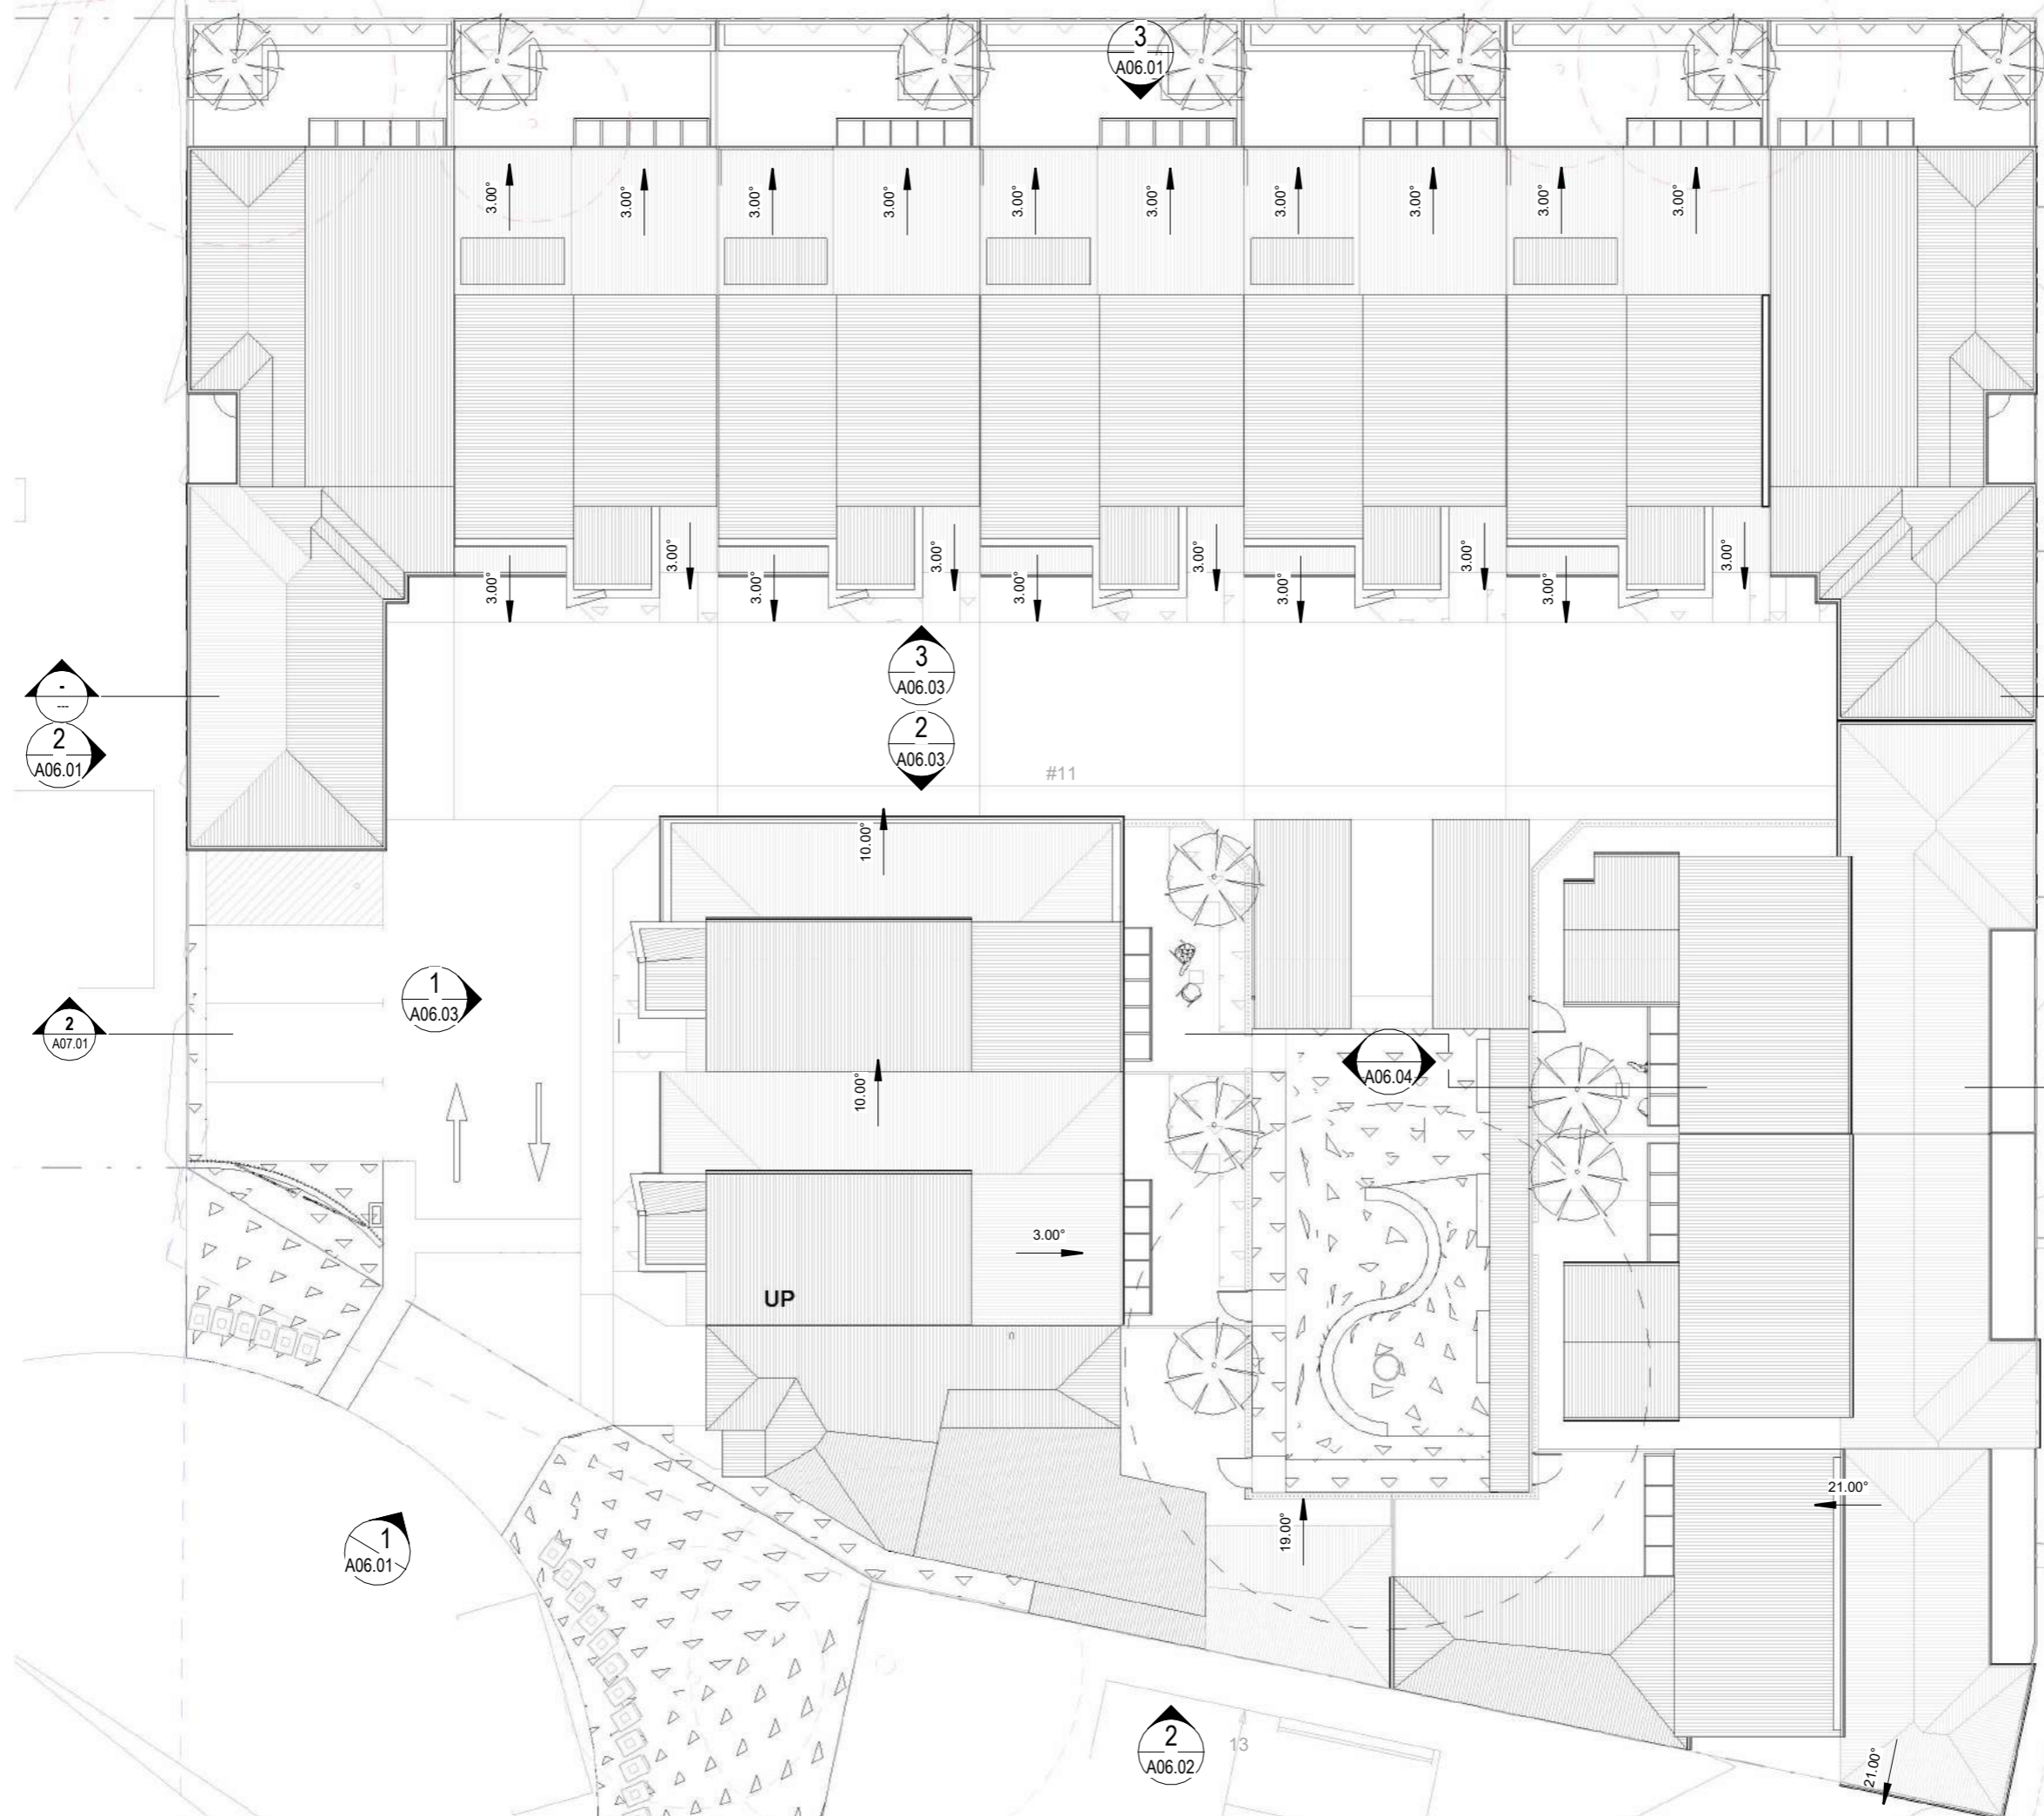

9

169B

171A

171B

173A

173B


SUBJECT TO COUNCIL APPROVAL
 2 4 6 8 M

Scale 1 : 200 (A3)


PROJECT: PROPOSED 13 UNITS OF GROUP DWELLINGS
 CLIENT: KILLARNEY COMMUNITY PTY LTD
 11 CHETWYND WAY BOORAGOON

OVERALL ROOF PLAN
 DESIGNED BY: LC
 DRAWN BY: BV
 DATE: 03/02/2022
 A01.03


4/02/2022 10:12:59 AM © Copyright of Rechitects Architecture and Design

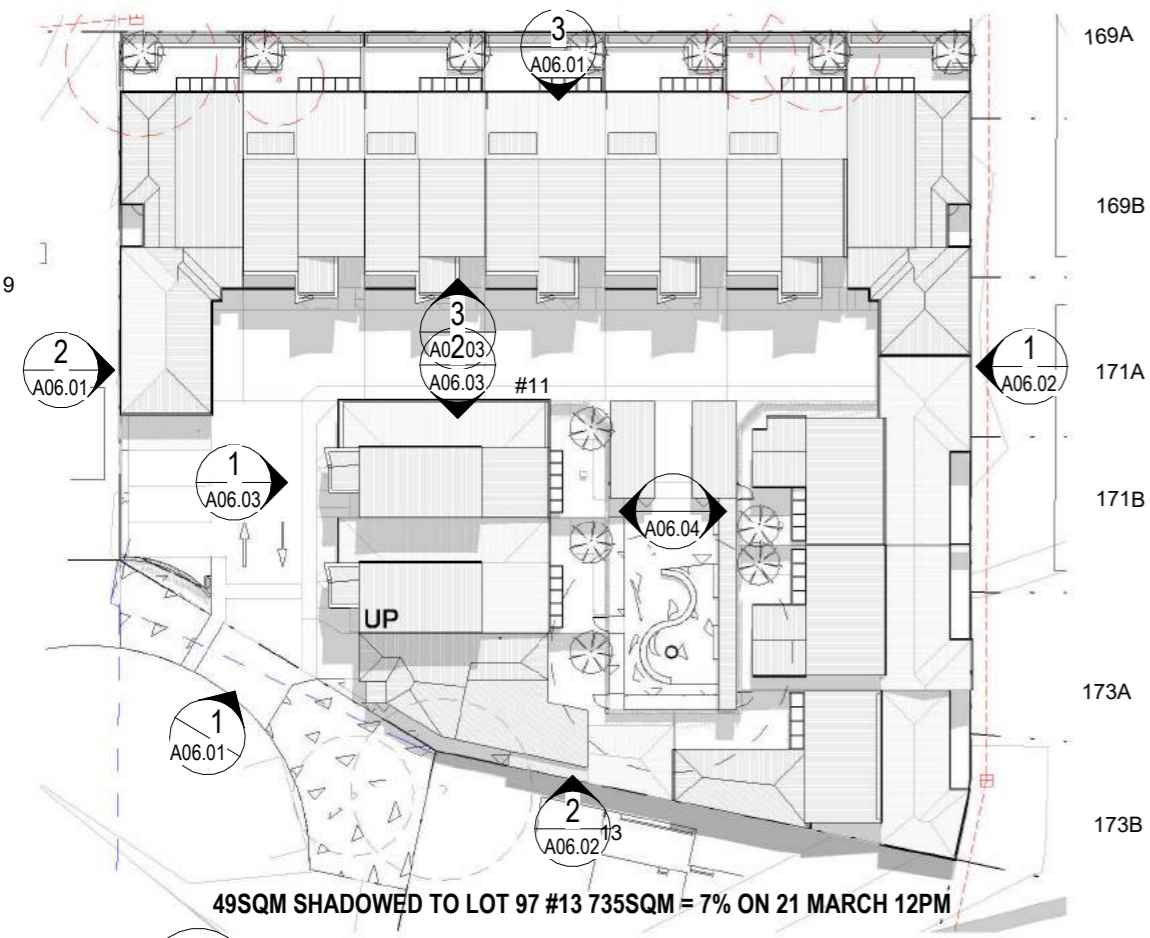

1 **OVERSHADOWED PLAN 21 MARCH**
 1 : 500

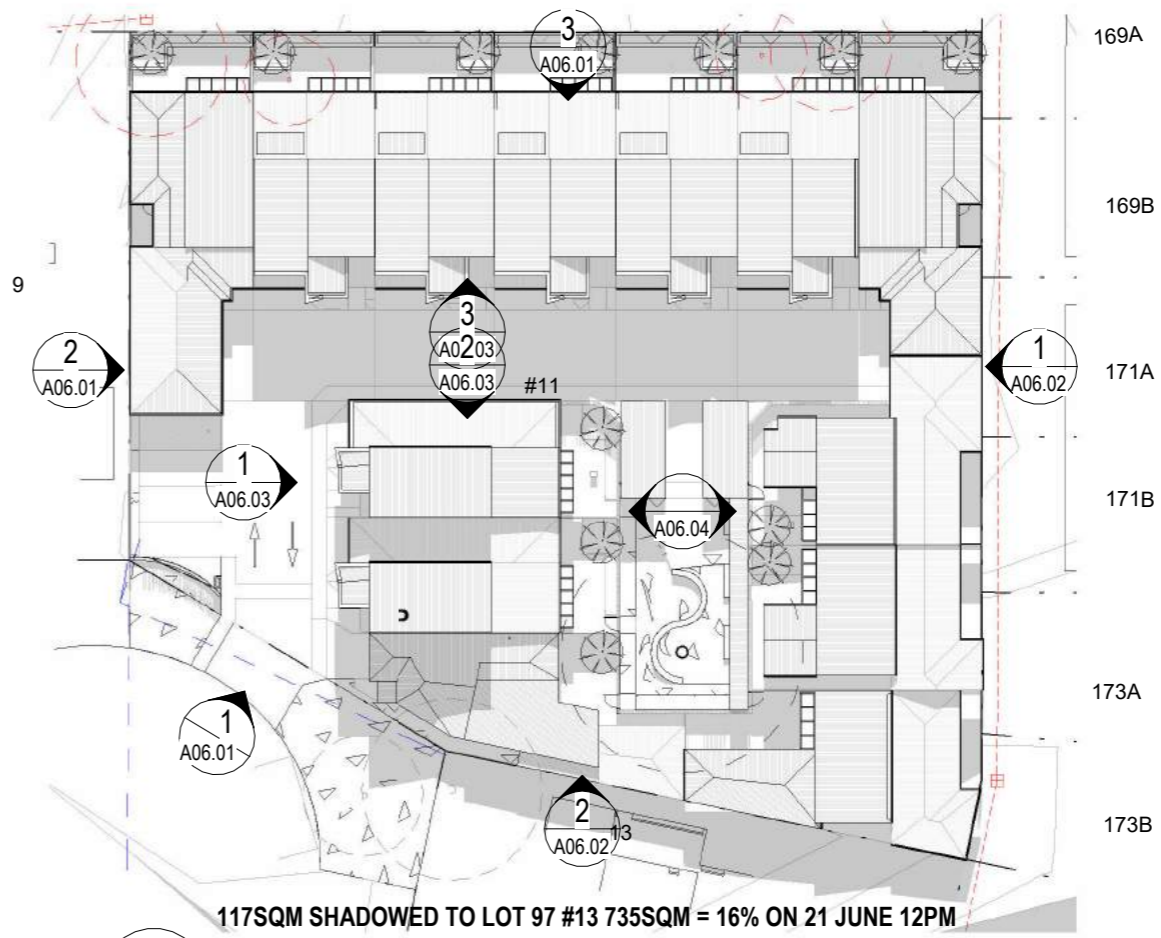

2 **OVERSHADOWED PLAN 21 JUNE**
 1 : 500

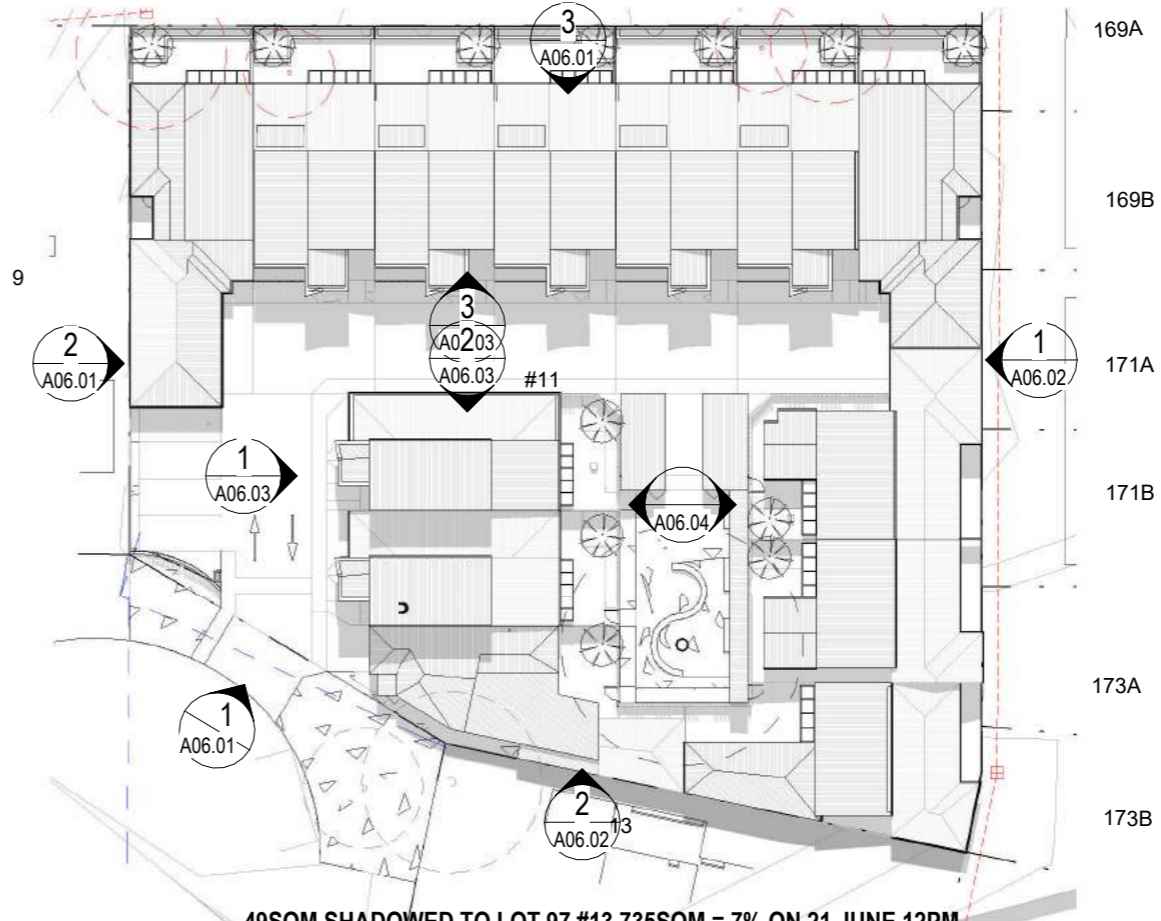

3 **OVERSHADOWED PLAN 21 SEPT**
 1 : 500

175

175

SUBJECT TO COUNCIL APPROVAL



Scale 1 : 500 (A3)

PROJECT
PROPOSED 13 UNITS OF GROUP DWELLINGS
 11 CHETWYND WAY BOORAGOON


CLIENT
 KILLARNEY COMMUNITY PTY LTD

OVERSHADOWED PLAN


DESIGNED BY	DRAWN BY	DATE	
LC	LC	03/02/2022	A01.04

175


4/02/2022 10:13:05 AM © Copyright of Rechitects Architecture and Design

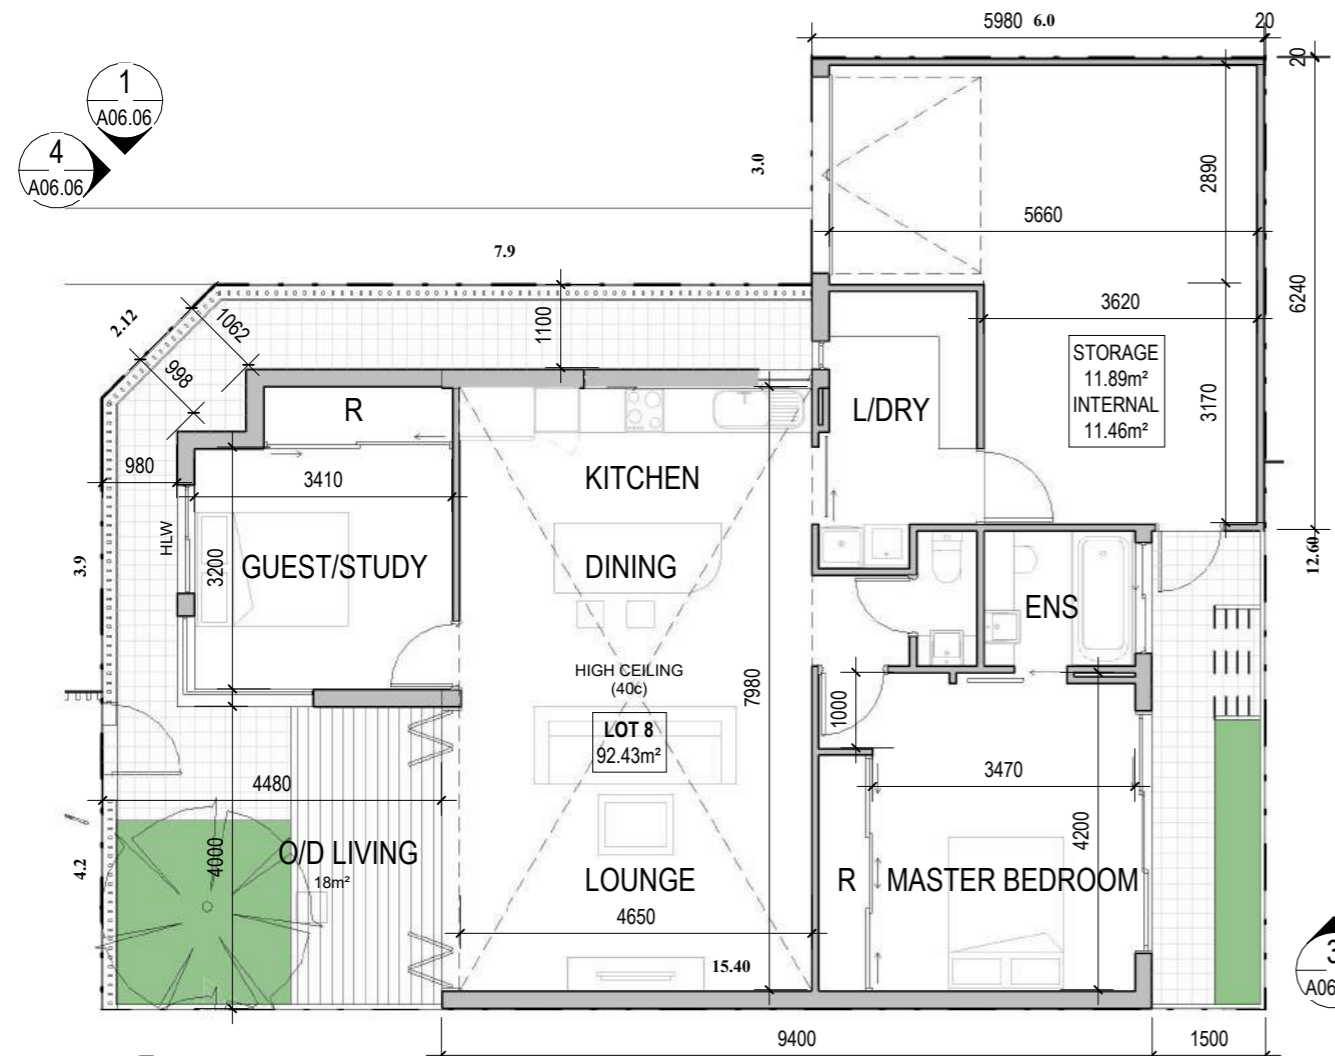

1 LOT 8 GROUND FLOOR
 A06.02 1 : 100

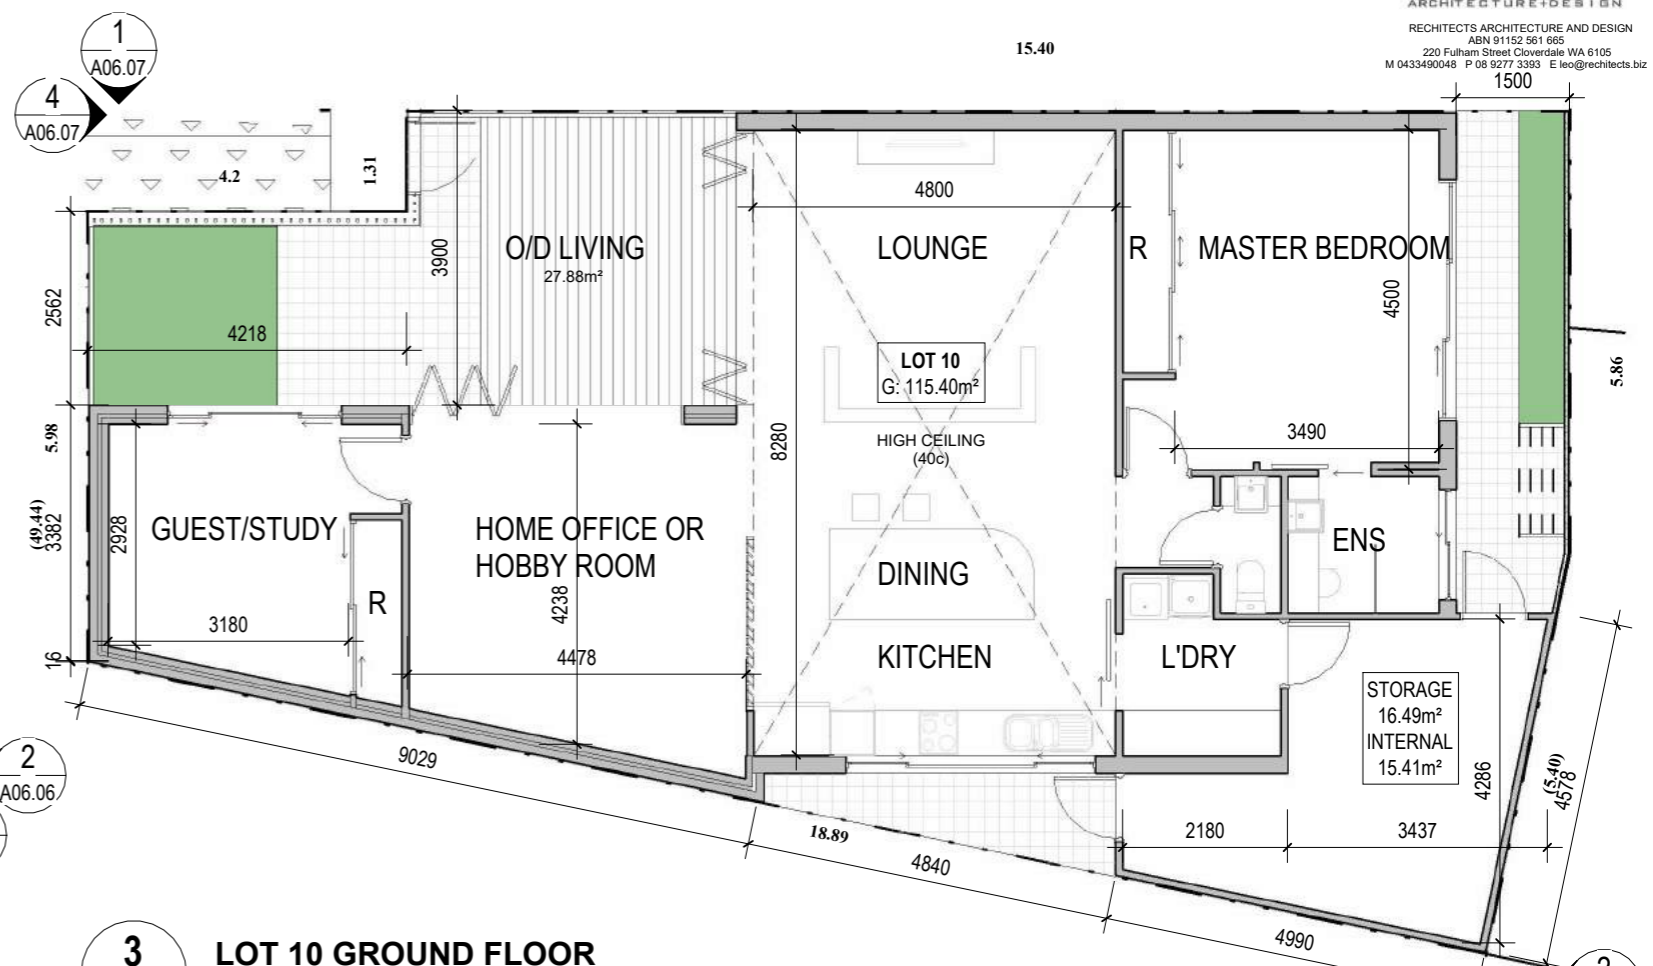

3 LOT 10 GROUND FLOOR
 A06.02 1 : 100

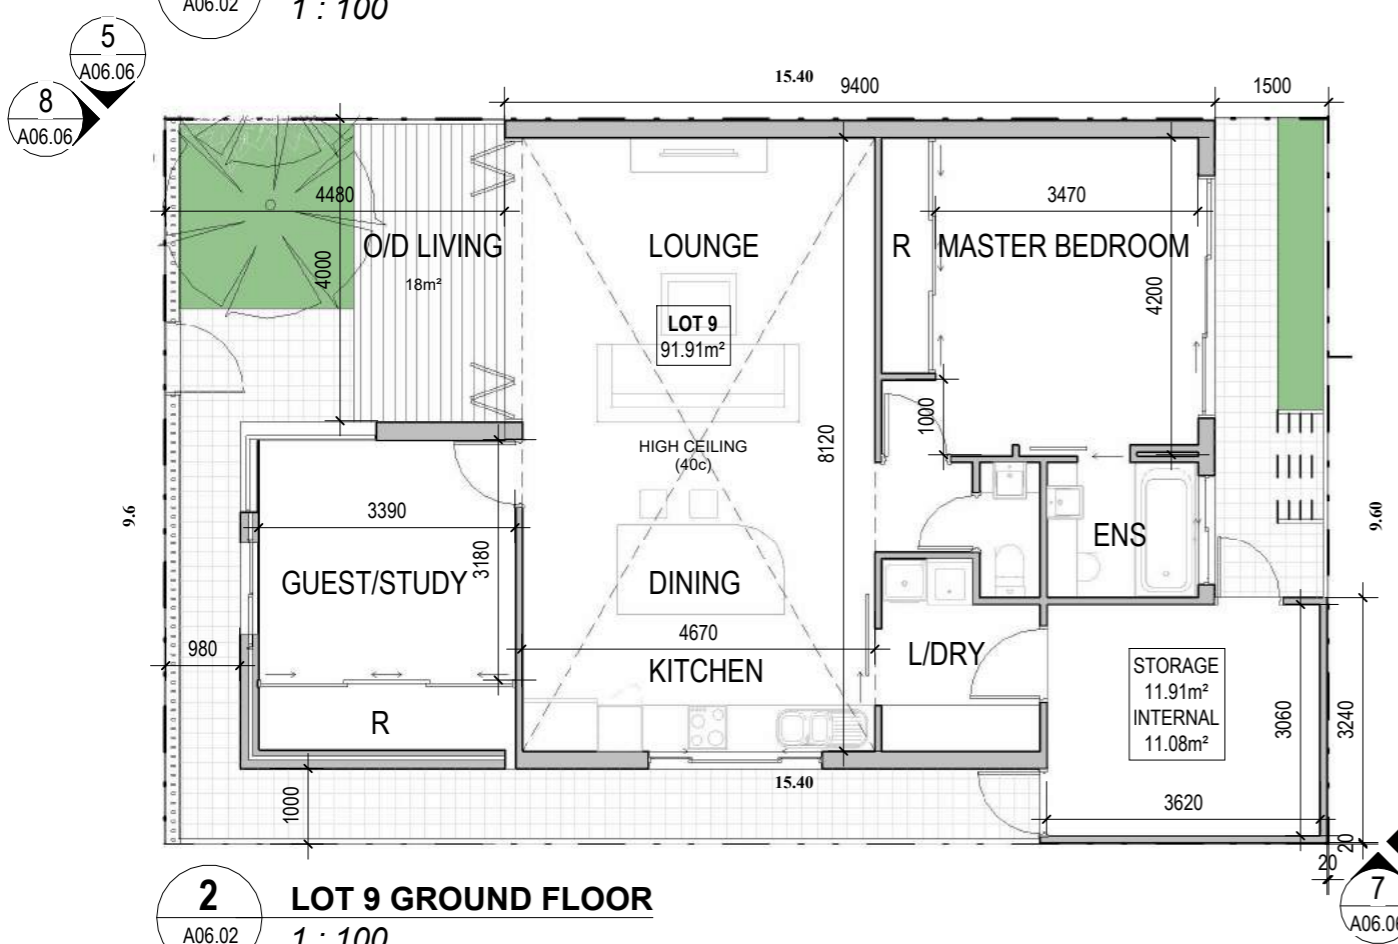

2 LOT 9 GROUND FLOOR
 A06.02 1 : 100


SUBJECT TO COUNCIL APPROVAL



Scale 1 : 100 (A3)

PROJECT PROPOSED 13 UNITS OF GROUP DWELLINGS
 11 CHETWYND WAY BOORAGOON
 CLIENT KILLARNEY COMMUNITY PTY LTD

DESIGNED BY LC DRAWN BY BV DATE 03/02/2022 A03.02

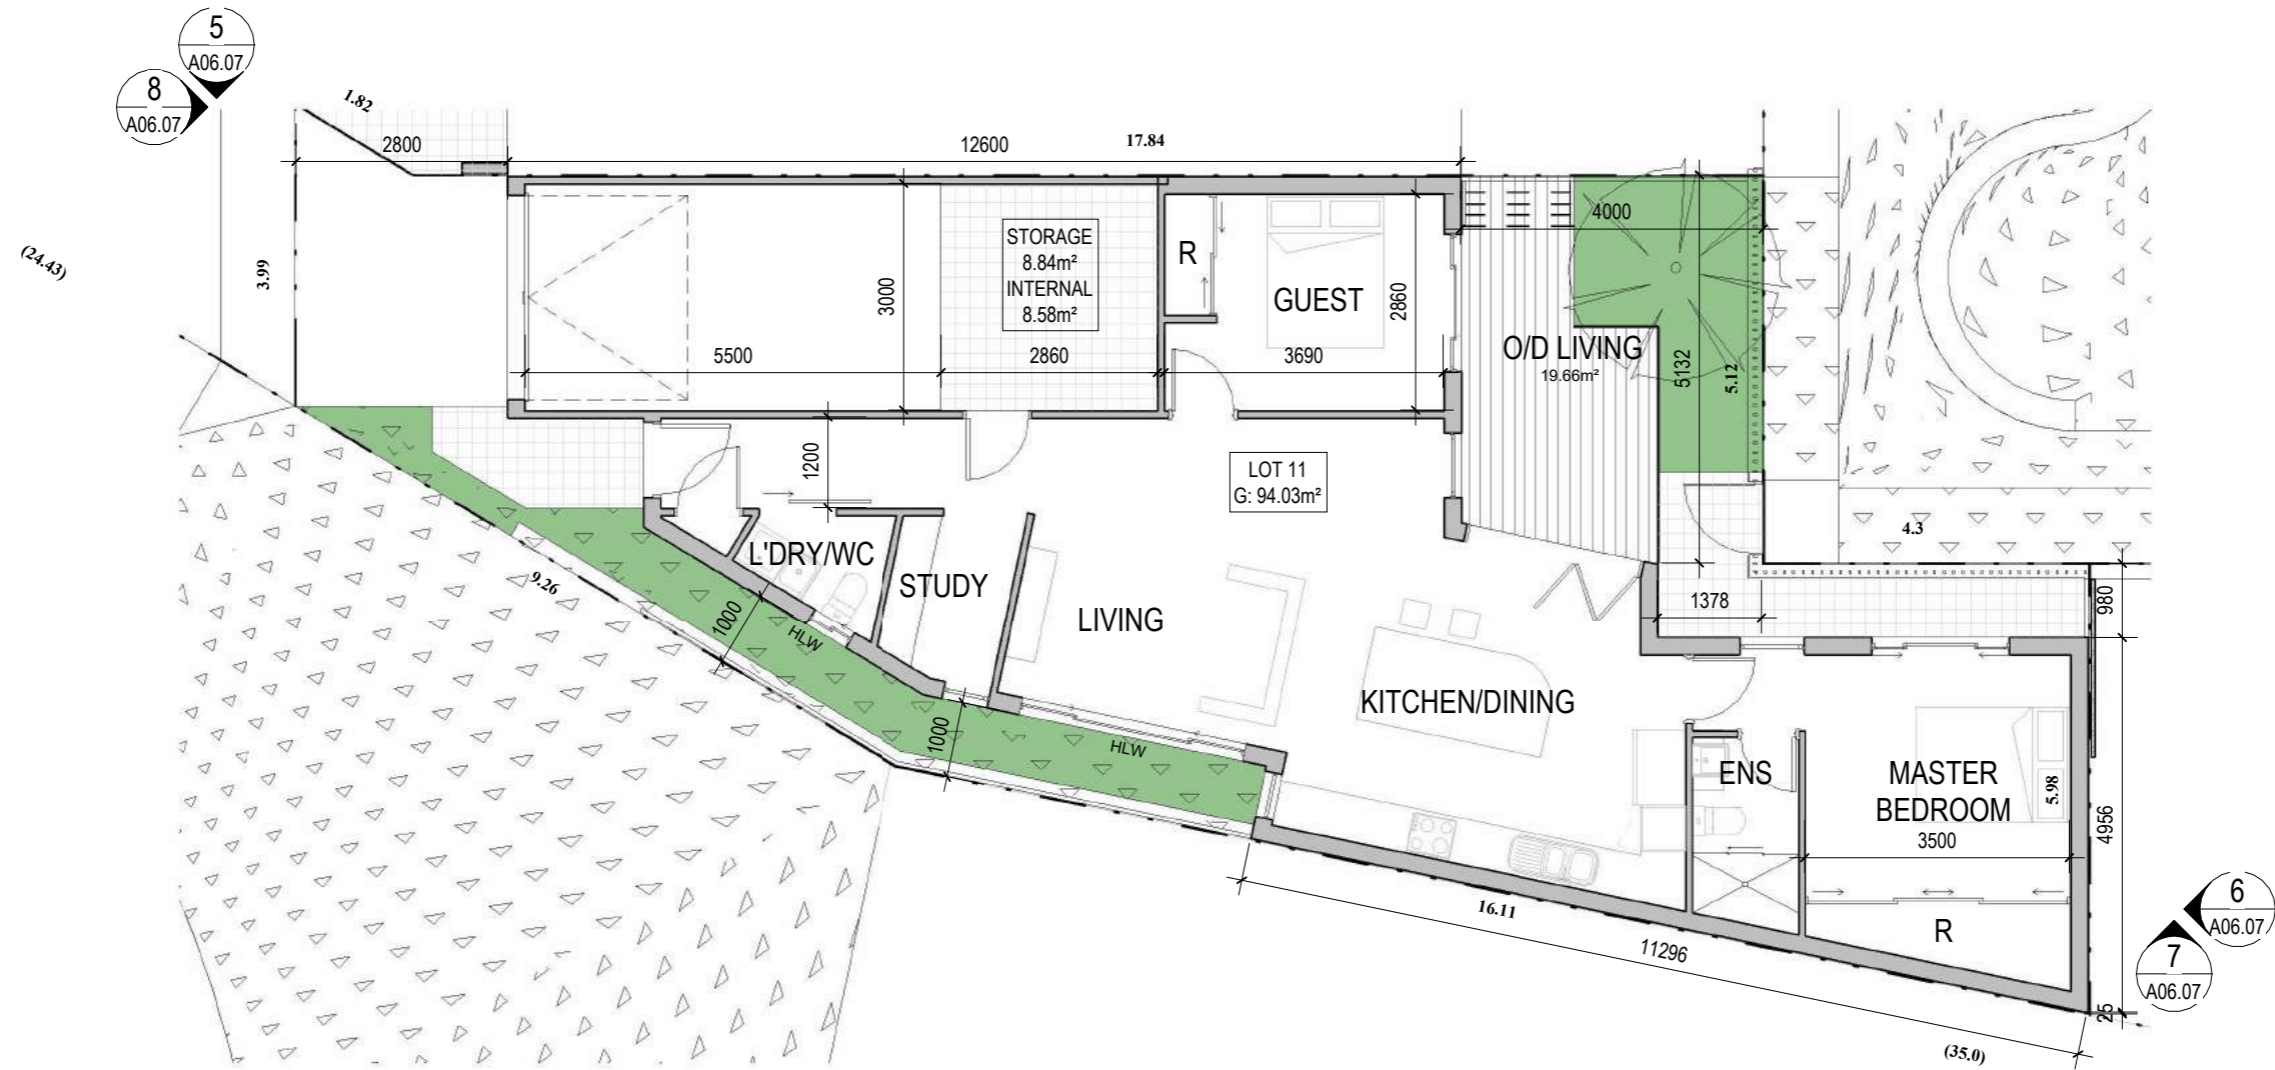

SUBJECT TO COUNCIL APPROVAL



1 2 3 4 M

Scale 1 : 100 (A3)

PROJECT

PROPOSED 13 UNITS OF GROUP DWELLINGS
 11 CHETWYND WAY BOORAGOON

CLIENT

KILLARNEY COMMUNITY PTY LTD

4/02/2022 10:13:13 AM © Copyright of Rechitects Architecture and Design

DESIGNED BY

LC

DRAWN BY


BV

DATE


03/02/2022

A03.03

LOT 11 GROUND FLOOR

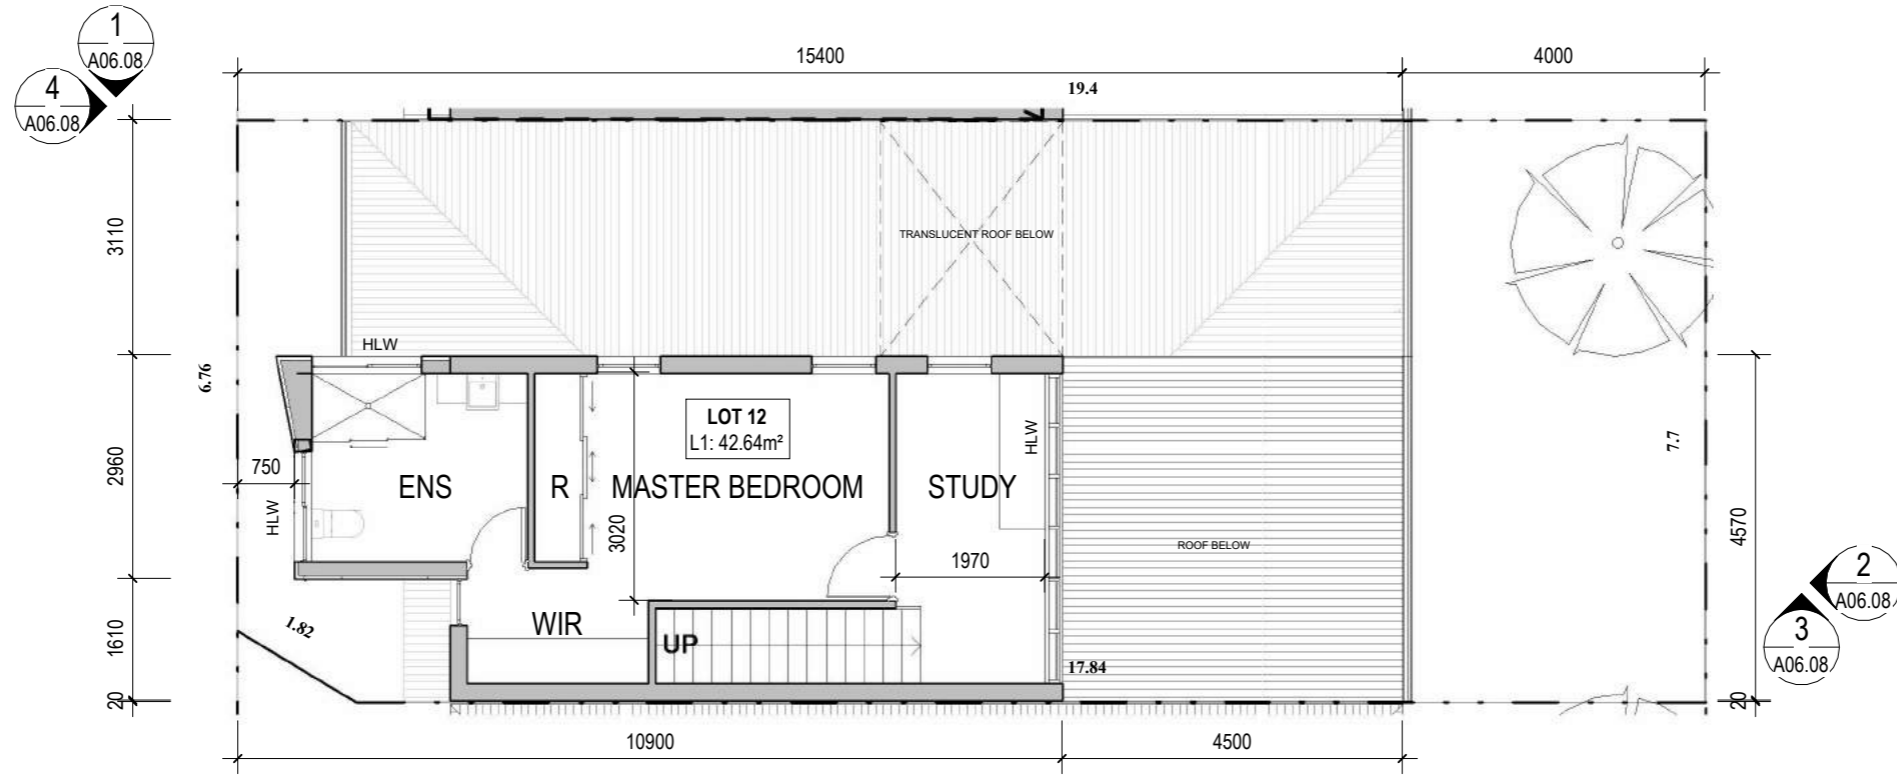

2 LOT 12-13 FIRST FLOOR
 A06.01 1 : 100

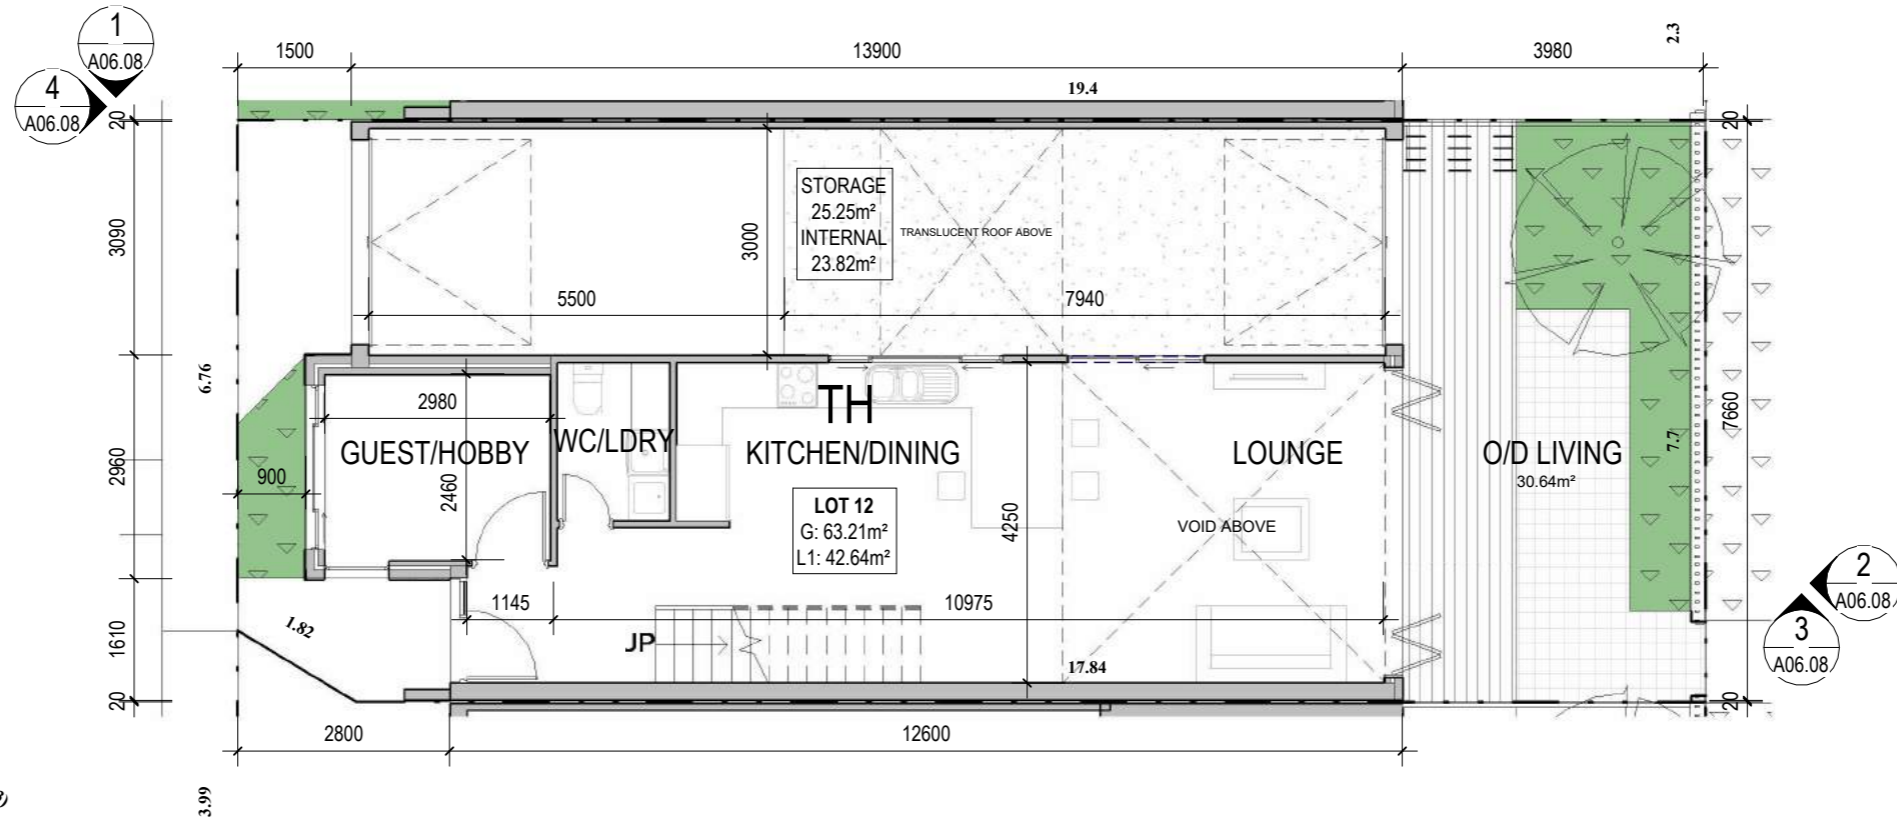

1 LOT 12-13 GROUND FLOOR
 A06.01 1 : 100

SUBJECT TO COUNCIL APPROVAL



1 2 3 4 M

Scale 1 : 100 (A3)

PROJECT PROPOSED 13 UNITS OF GROUP DWELLINGS
 11 CHETWYND WAY BOORAGOON
 CLIENT KILLARNEY COMMUNITY PTY LTD


LOT 12,13 FLOOR PLANS

4/02/2022 10:13:15 AM © Copyright of Rechitects Architecture and Design


DESIGNED BY LC DRAWN BY BV DATE 03/02/2022 A03.04



1 ENTRANCE ELEVATION
A01.01 1 : 150


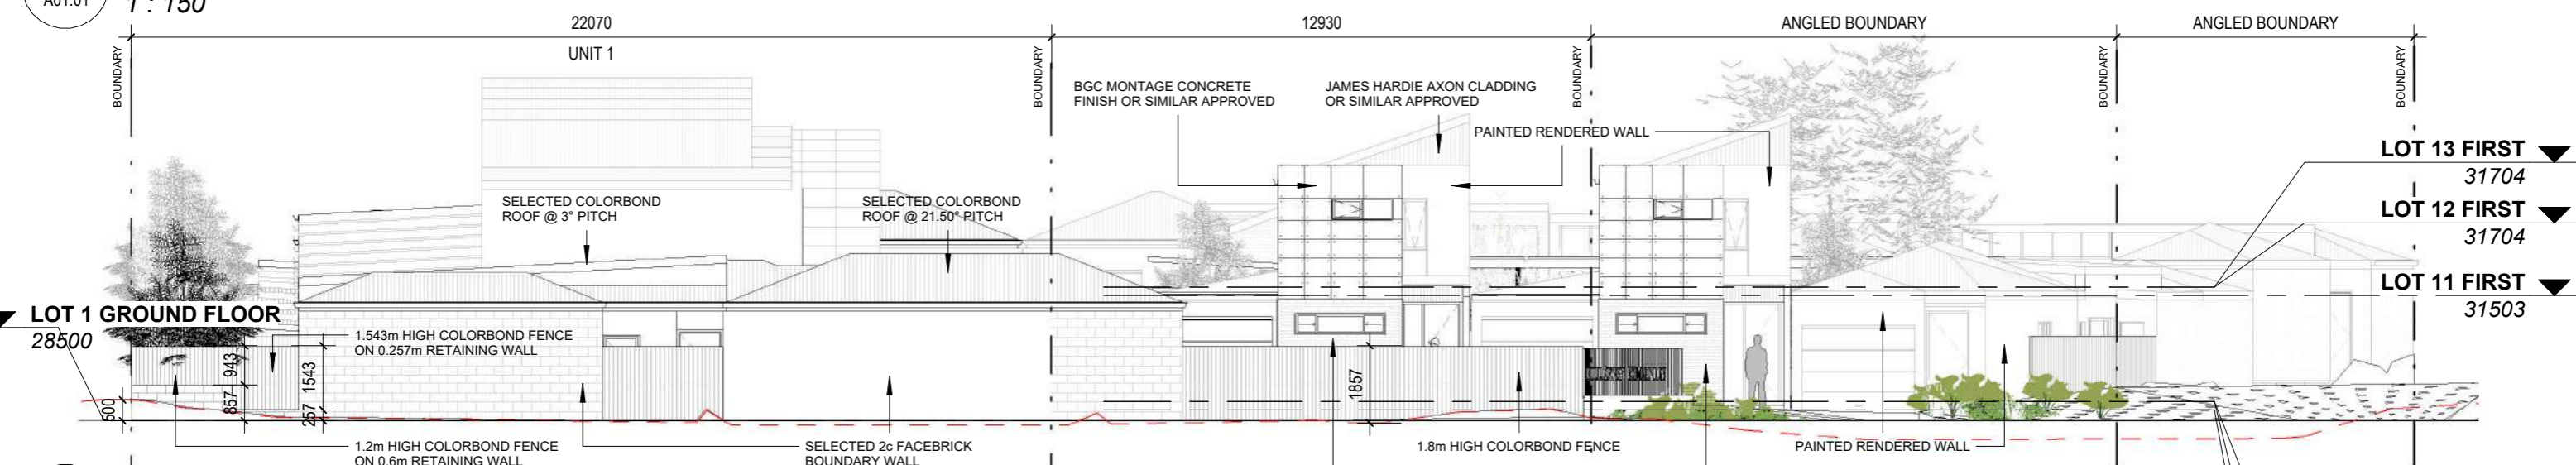


2 WEST ELEVATION
A01.01 1 : 150

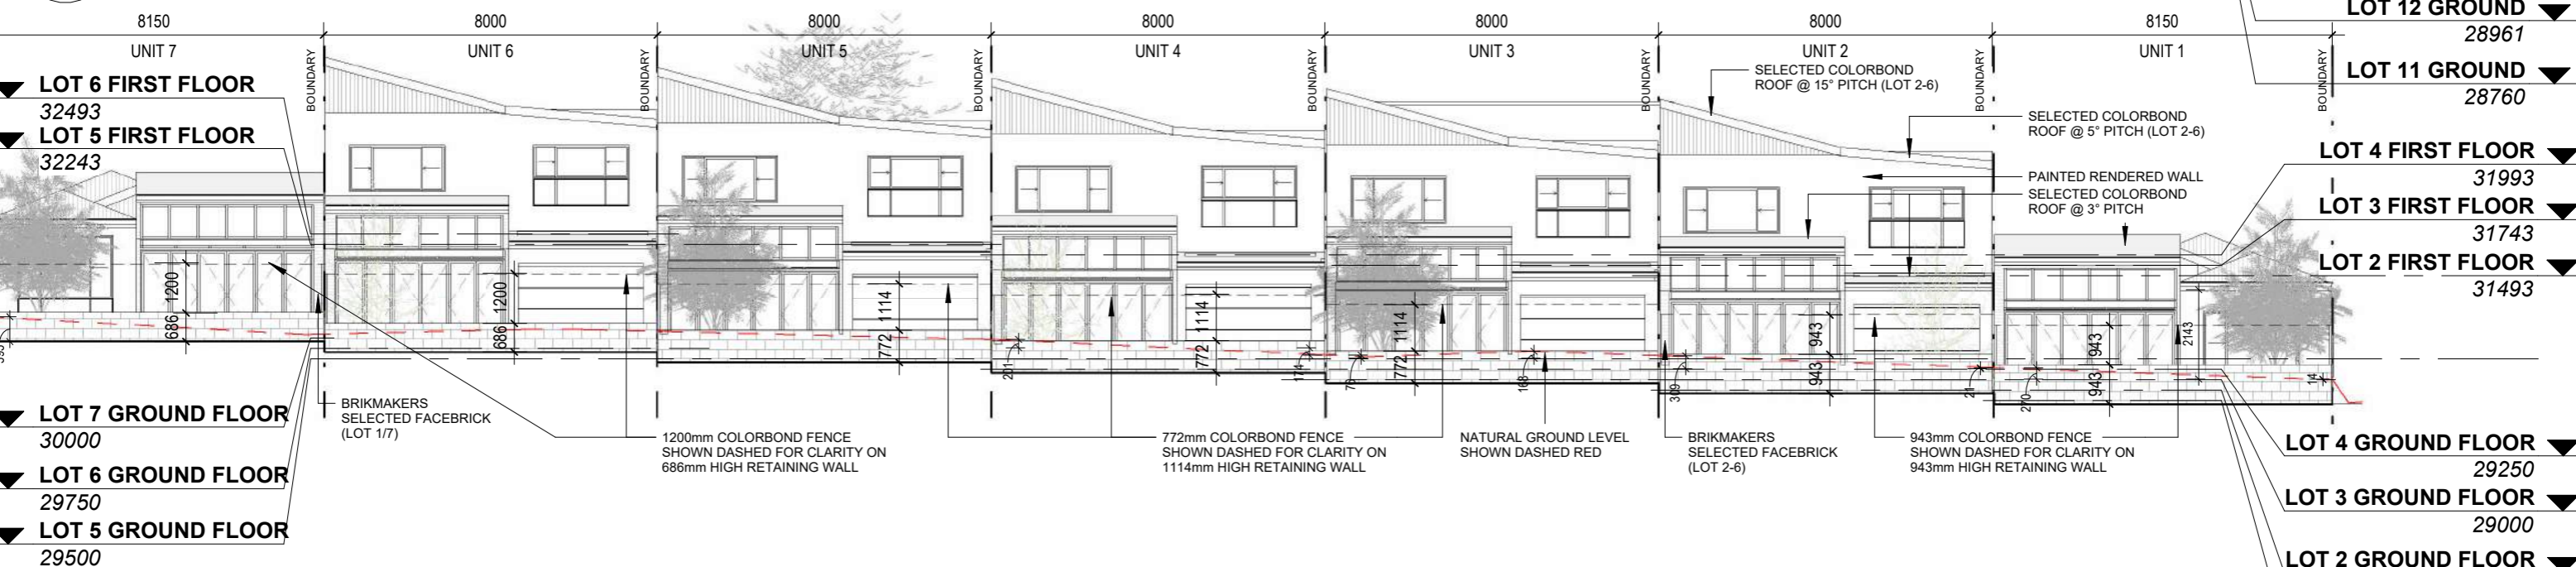

3 NORTH ELEVATION
A01.01 1 : 150
SUBJECT TO COUNCIL APPROVAL


- ▼ LOT 13 FIRST FLOOR 31704
- ▼ LOT 12 FIRST FLOOR 31704
- ▼ LOT 11 FIRST FLOOR 31503
- ▼ LOT 13 GROUND 28961
- ▼ LOT 12 GROUND 28961
- ▼ LOT 11 GROUND 28760
- ▼ LOT 4 FIRST FLOOR 31993
- ▼ LOT 3 FIRST FLOOR 31743
- ▼ LOT 2 FIRST FLOOR 31493
- ▼ LOT 4 GROUND FLOOR 29250
- ▼ LOT 3 GROUND FLOOR 29000
- ▼ LOT 2 GROUND FLOOR 28750
- ▼ LOT 1 GROUND FLOOR 28500

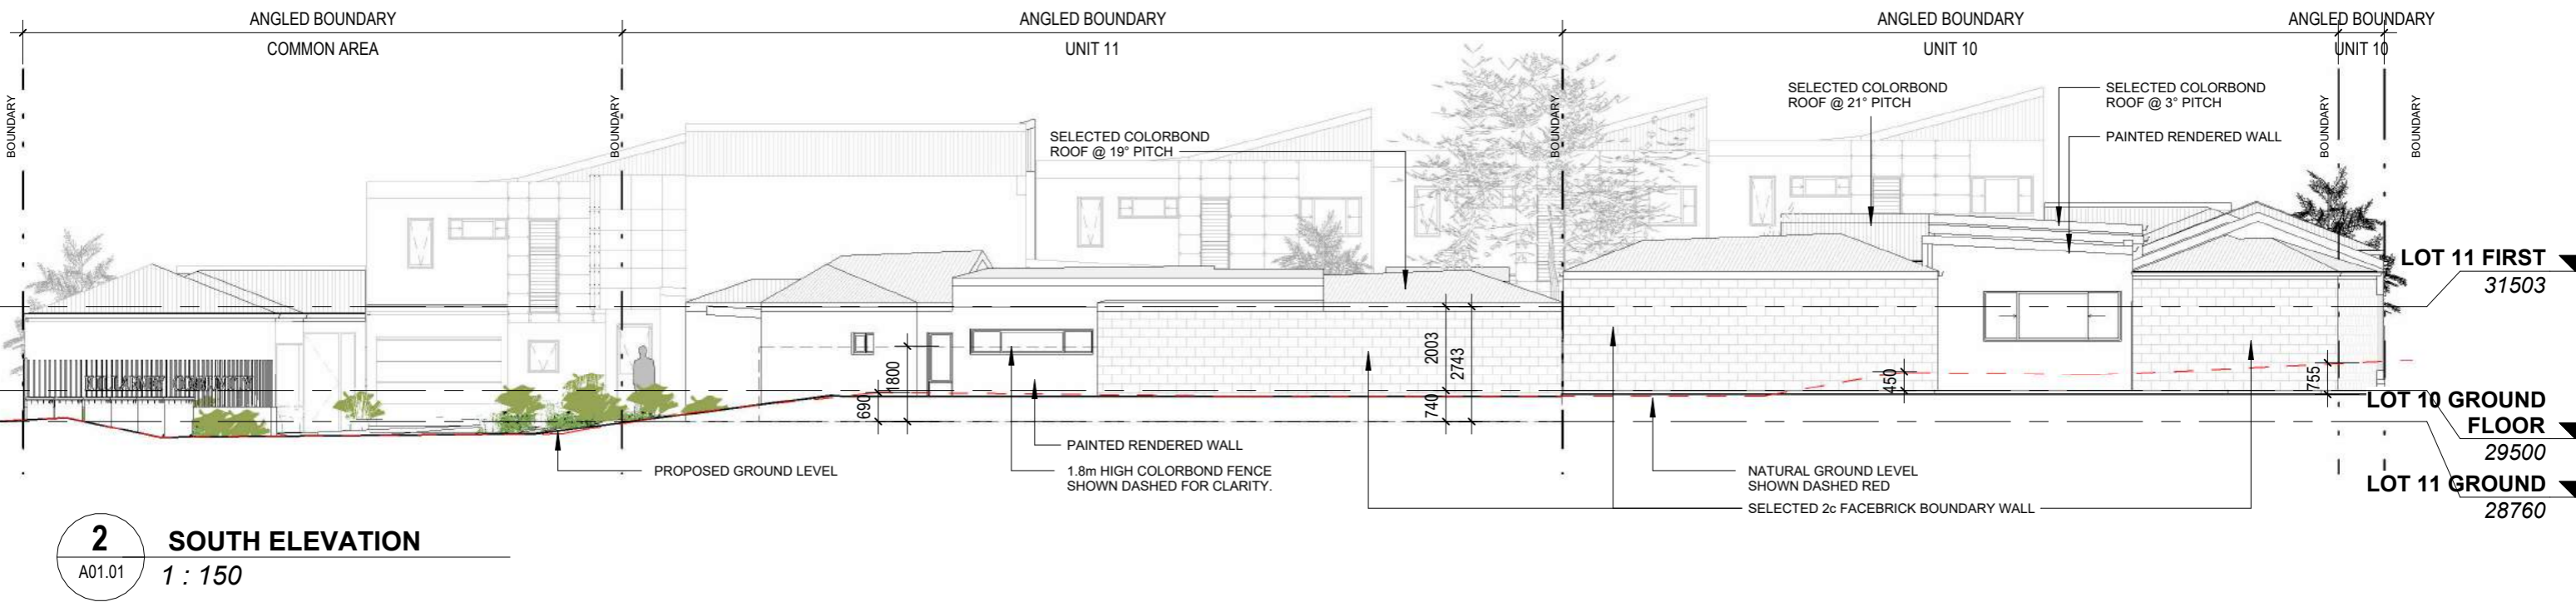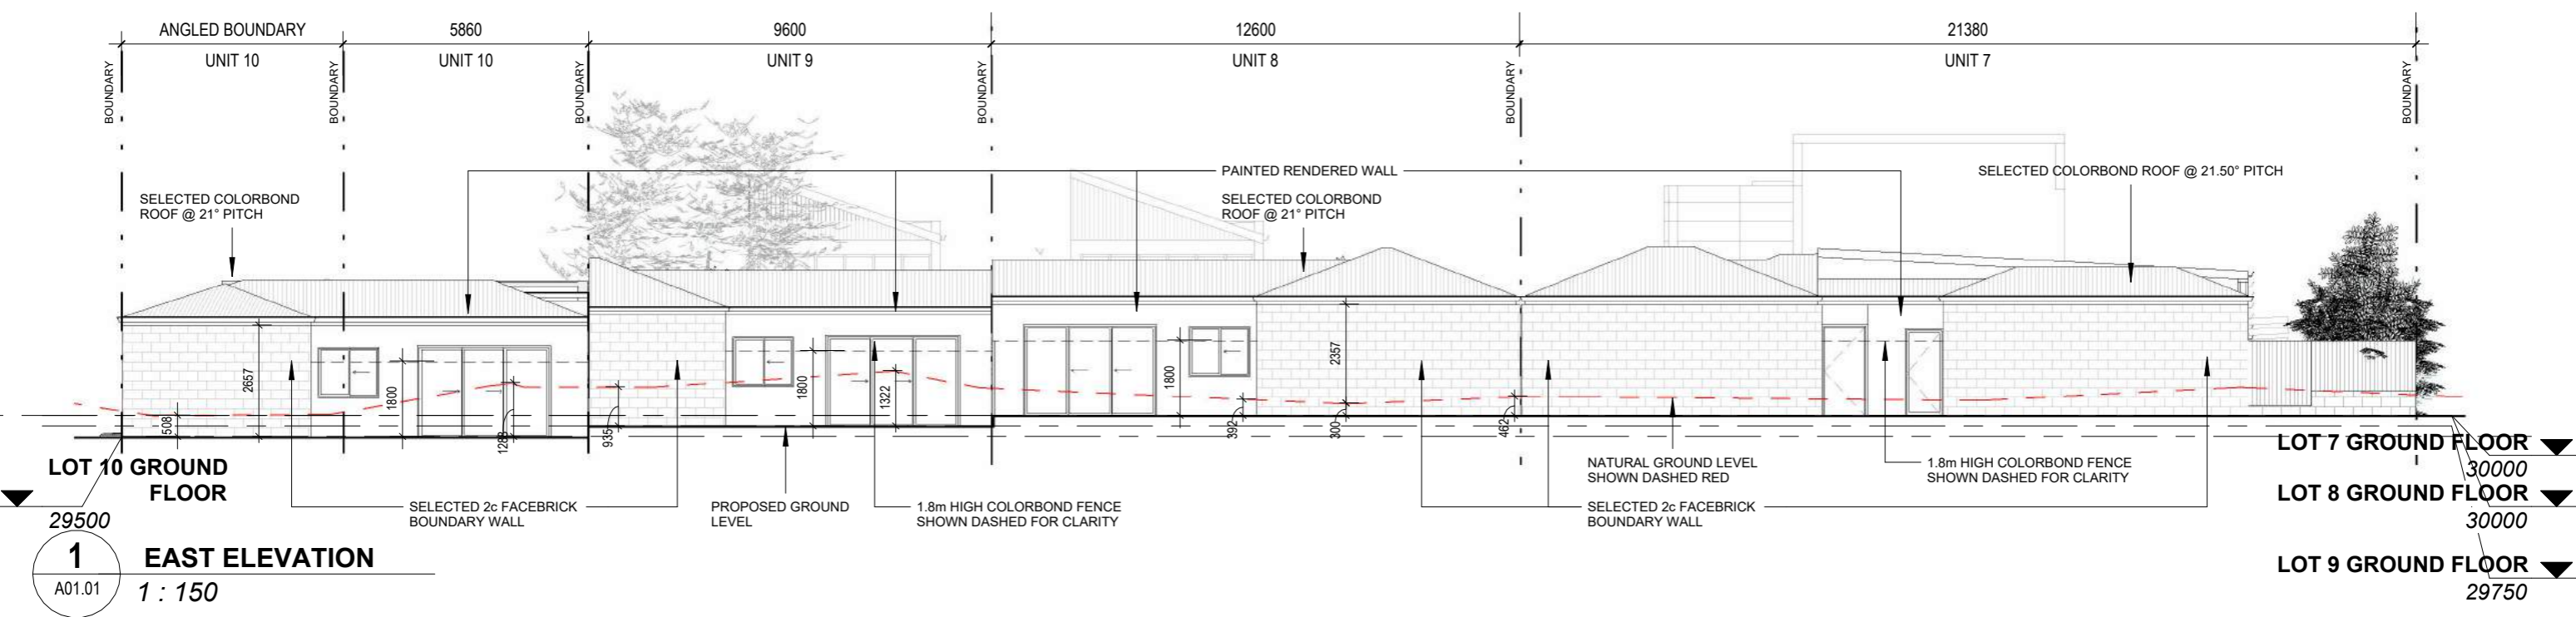

SUBJECT TO COUNCIL APPROVAL


4/02/2022 10:13:54 AM © Copyright of Rechitects Architecture and Design

Scale 1 : 150 (A3)	PROJECT PROPOSED 13 UNITS OF GROUP DWELLINGS 11 CHETWYND WAY BOORAGOON	CLIENT KILLARNEY COMMUNITY PTY LTD	OVERALL ELEVATIONS (EXTERNAL)	DESIGNED BY LC	DRAWN BY BV	DATE 03/02/2022	A06.02
--------------------	--	---------------------------------------	-------------------------------	-------------------	----------------	--------------------	--------

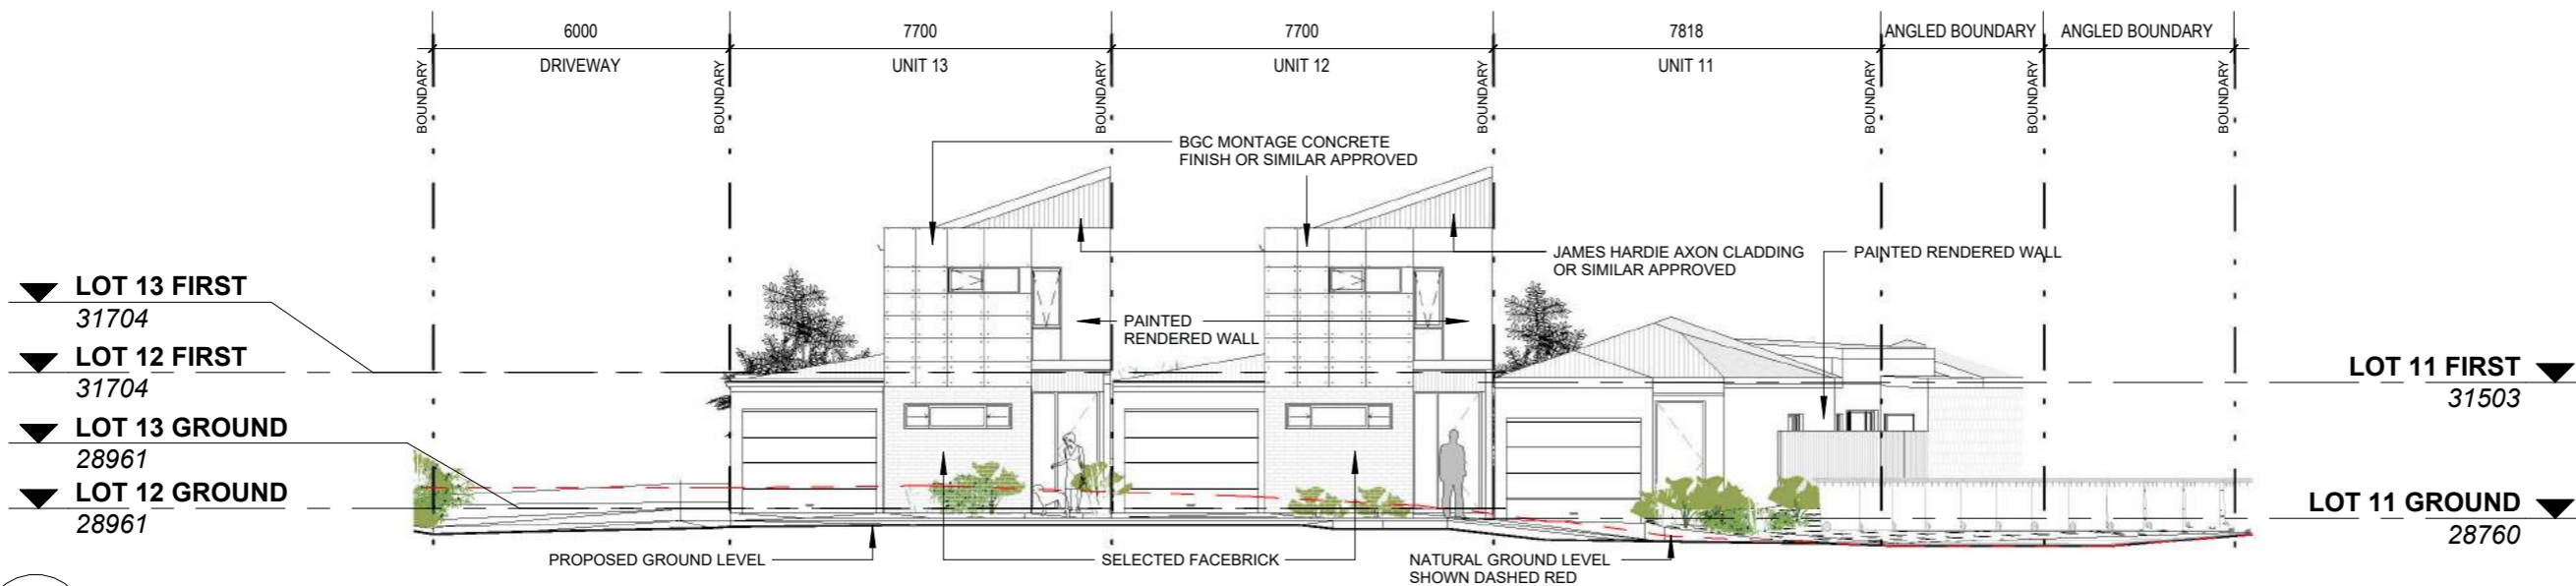


▼ LOT 13 FIRST
31704
 ▼ LOT 12 FIRST
31704
 ▼ LOT 13 GROUND
28961
 ▼ LOT 12 GROUND
28961

1 INTERNAL STREETSCAPE ELEVATION ENTRANCE
 A01.01 1 : 150

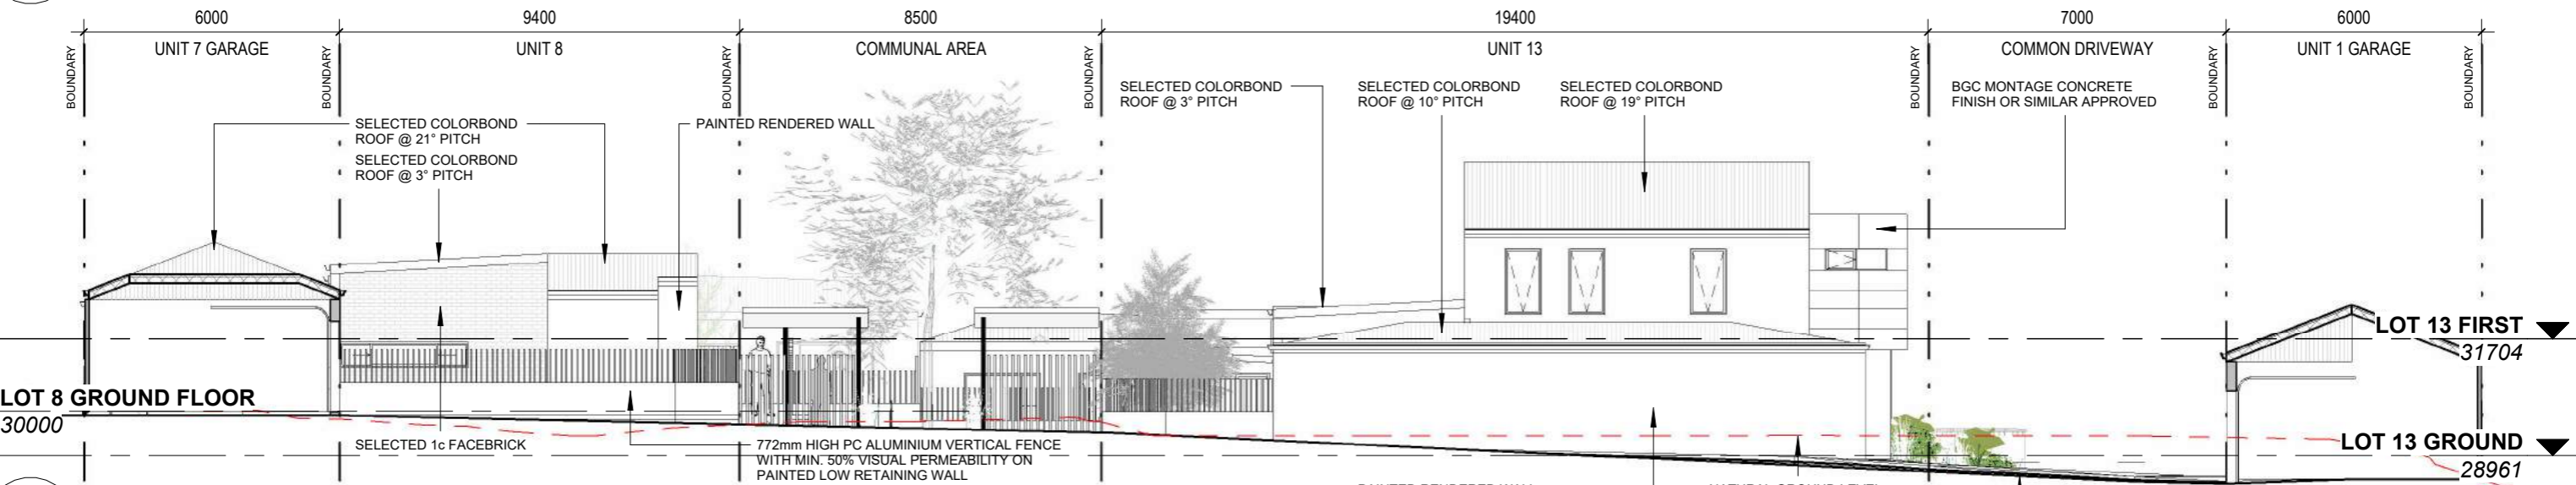

▼ LOT 8 GROUND FLOOR
30000

2 INTERNAL STREETSCAPE ELEVATION (NORTH)
 A01.01 1 : 150

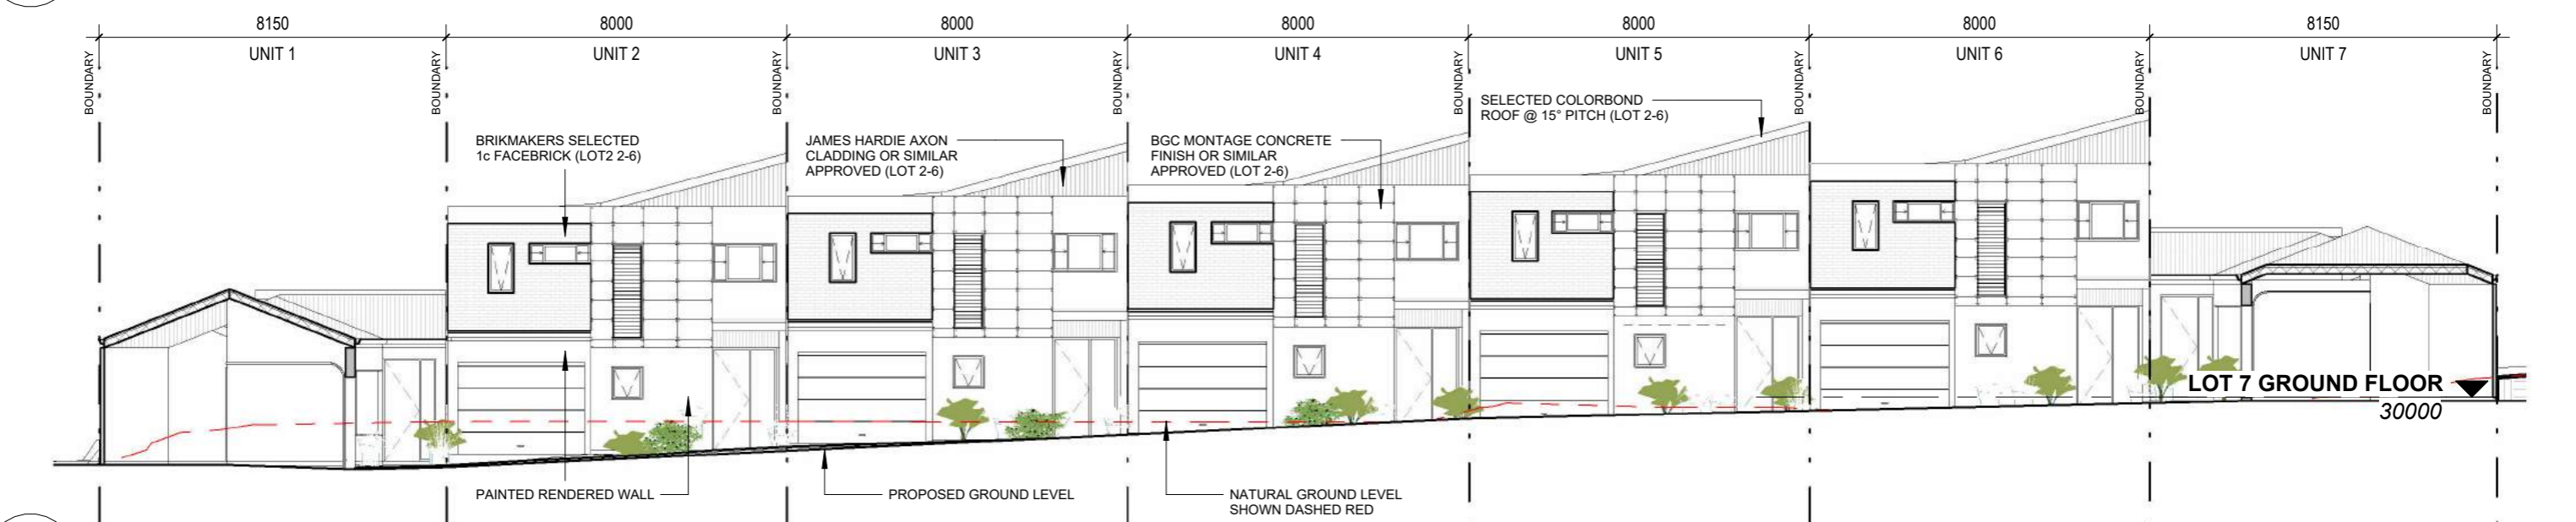


▼ LOT 7 GROUND FLOOR
30000

3 INTERNAL STREETSCAPE ELEVATION (SOUTH)
 A01.01 1 : 150


SUBJECT TO COUNCIL APPROVAL

4/02/2022 10:14:00 AM © Copyright of Rechitects Architecture and Design

Scale 1 : 150 (A3)	PROJECT PROPOSED 13 UNITS OF GROUP DWELLINGS 11 CHETWYND WAY BOORAGOON	CLIENT KILLARNEY COMMUNITY PTY LTD	OVERALL ELEVATIONS (INTERNAL)	DESIGNED BY LC	DRAWN BY BV	DATE 03/02/2022	A06.03
--------------------	--	---------------------------------------	-------------------------------	-------------------	----------------	--------------------	--------

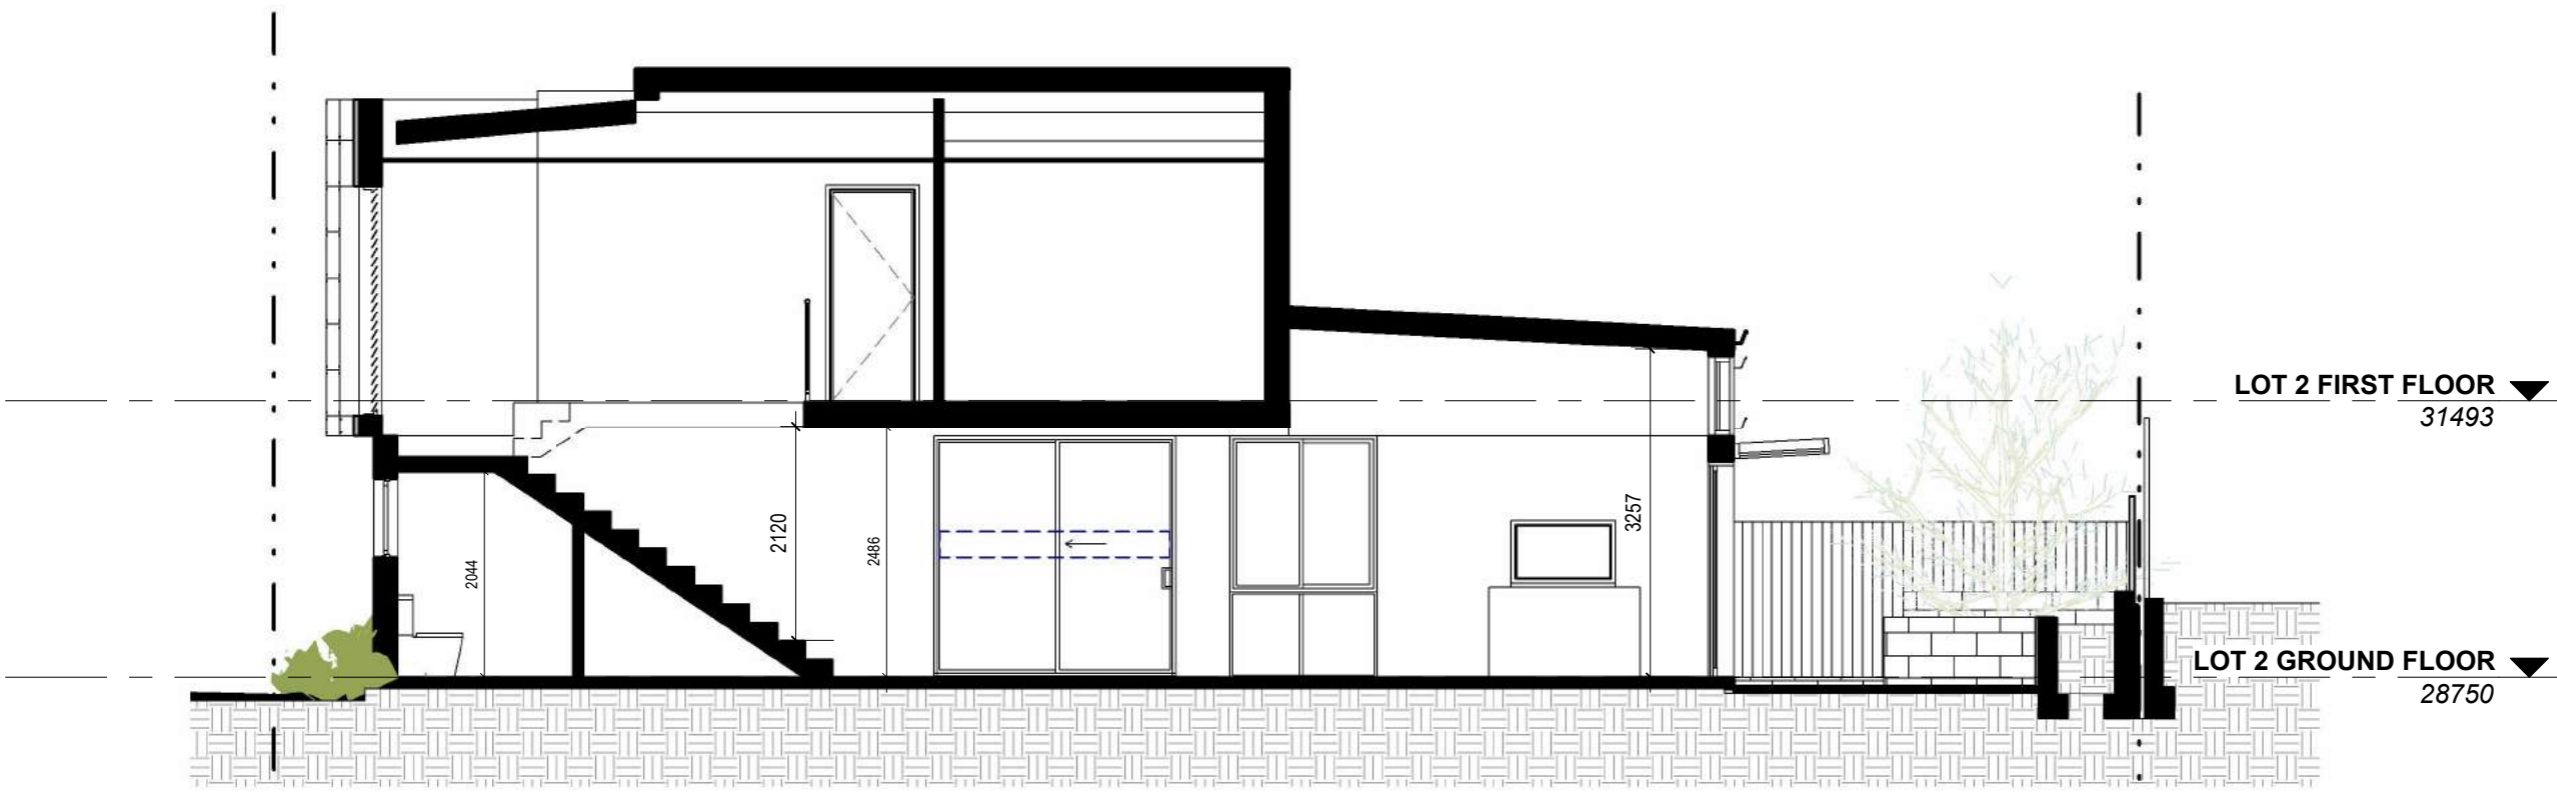

1 TYPICAL SECTION LOT 2-6
 A01.02 1 : 75

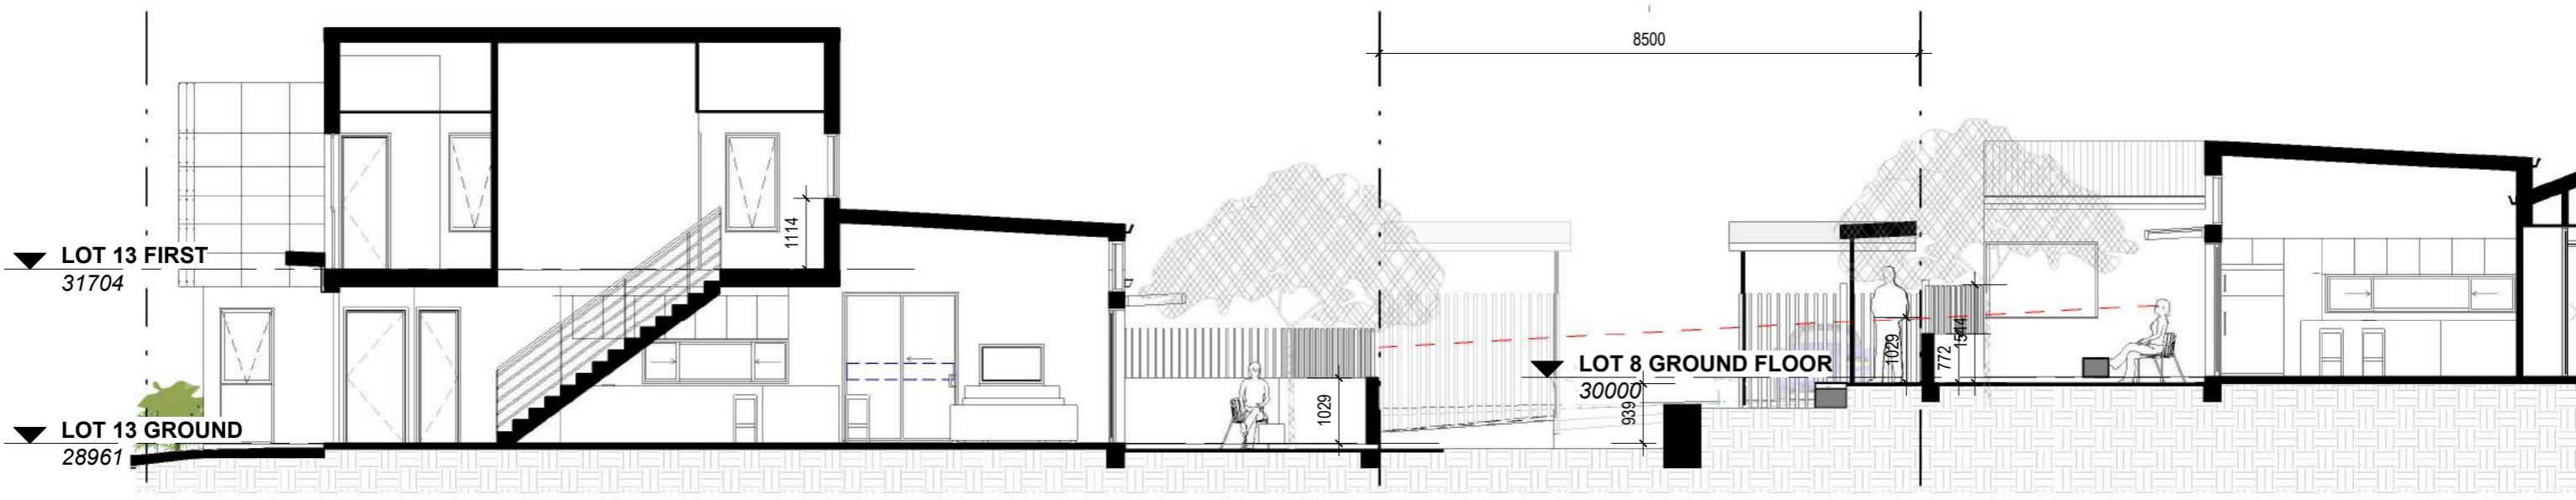

2 TYPICAL SECTION LOT 12,13
 A01.01 1 : 100

SUBJECT TO COUNCIL APPROVAL

4/02/2022 10:14:02 AM © Copyright of Rechitects Architecture and Design

PROJECT	CLIENT	DESIGNED BY	DRAWN BY	DATE	
PROPOSED 13 UNITS OF GROUP DWELLINGS 11 CHETWYND WAY BOORAGOON	KILLARNEY COMMUNITY PTY LTD	LC	BV	03/02/2022	A07.01

SECTIONS LC BV 03/02/2022 A07.01



1 CHETWYND STREETScape



2 ENTRANCE VIEW_LOT11,12,13

SUBJECT TO COUNCIL APPROVAL

4/02/2022 10:14:03 AM © Copyright of Rechitects Architecture and Design

Scale	(A3)	PROJECT PROPOSED 13 UNITS OF GROUP DWELLINGS 11 CHETWYND WAY BOORAGOON	CLIENT KILLARNEY COMMUNITY PTY LTD	PERSPECTIVES	DESIGNED BY LC	DRAWN BY LC	DATE 03/02/2022	A40.01
-------	------	--	---------------------------------------	--------------	-------------------	----------------	--------------------	--------



1 COURTYARD VIEW_LOT 1-7



2 INTERNAL VIEW_LOT 5,6,7

SUBJECT TO COUNCIL APPROVAL

4/02/2022 10:14:17 AM © Copyright of Rechitects Architecture and Design

Scale	(A3)	PROJECT PROPOSED 13 UNITS OF GROUP DWELLINGS 11 CHETWYND WAY BOORAGOON	CLIENT KILLARNEY COMMUNITY PTY LTD	PERSPECTIVES	DESIGNED BY LC	DRAWN BY LC	DATE 03/02/2022	A40.02
-------	------	--	---------------------------------------	--------------	-------------------	----------------	--------------------	--------



1 PARK VIEW_LOT 11,12,13

SUBJECT TO COUNCIL APPROVAL

4/02/2022 10:14:18 AM © Copyright of Rechitects Architecture and Design

Scale	(A3)	PROJECT PROPOSED 13 UNITS OF GROUP DWELLINGS 11 CHETWYND WAY BOORAGOON	CLIENT KILLARNEY COMMUNITY PTY LTD	PERSPECTIVE	DESIGNED BY LC	DRAWN BY LC	DATE 03/02/2022	A40.03
-------	------	---	---------------------------------------	-------------	-------------------	----------------	--------------------	--------



1 **PARK VIEW_LOT 8,9,10**

SUBJECT TO COUNCIL APPROVAL

4/02/2022 10:14:20 AM © Copyright of Rechitects Architecture and Design

Scale	(A3)	PROJECT PROPOSED 13 UNITS OF GROUP DWELLINGS 11 CHETWYND WAY BOORAGOON	CLIENT KILLARNEY COMMUNITY PTY LTD	PERSPECTIVE	DESIGNED BY LC	DRAWN BY LC	DATE 03/02/2022	A40.04
-------	------	---	---------------------------------------	-------------	-------------------	----------------	--------------------	--------



1 LOT9,10 CARBAY VIEW

SUBJECT TO COUNCIL APPROVAL

4/02/2022 10:14:27 AM © Copyright of Rechitects Architecture and Design

					M	Scale	(A3)	PROJECT PROPOSED 13 UNITS OF GROUP DWELLINGS 11 CHETWYND WAY BOORAGOON	CLIENT KILLARNEY COMMUNITY PTY LTD	PERSPECTIVE	DESIGNED BY LC	DRAWN BY LC	DATE 03/02/2022	A40.05
--	--	--	--	--	---	-------	------	--	---------------------------------------	-------------	-------------------	----------------	--------------------	--------