


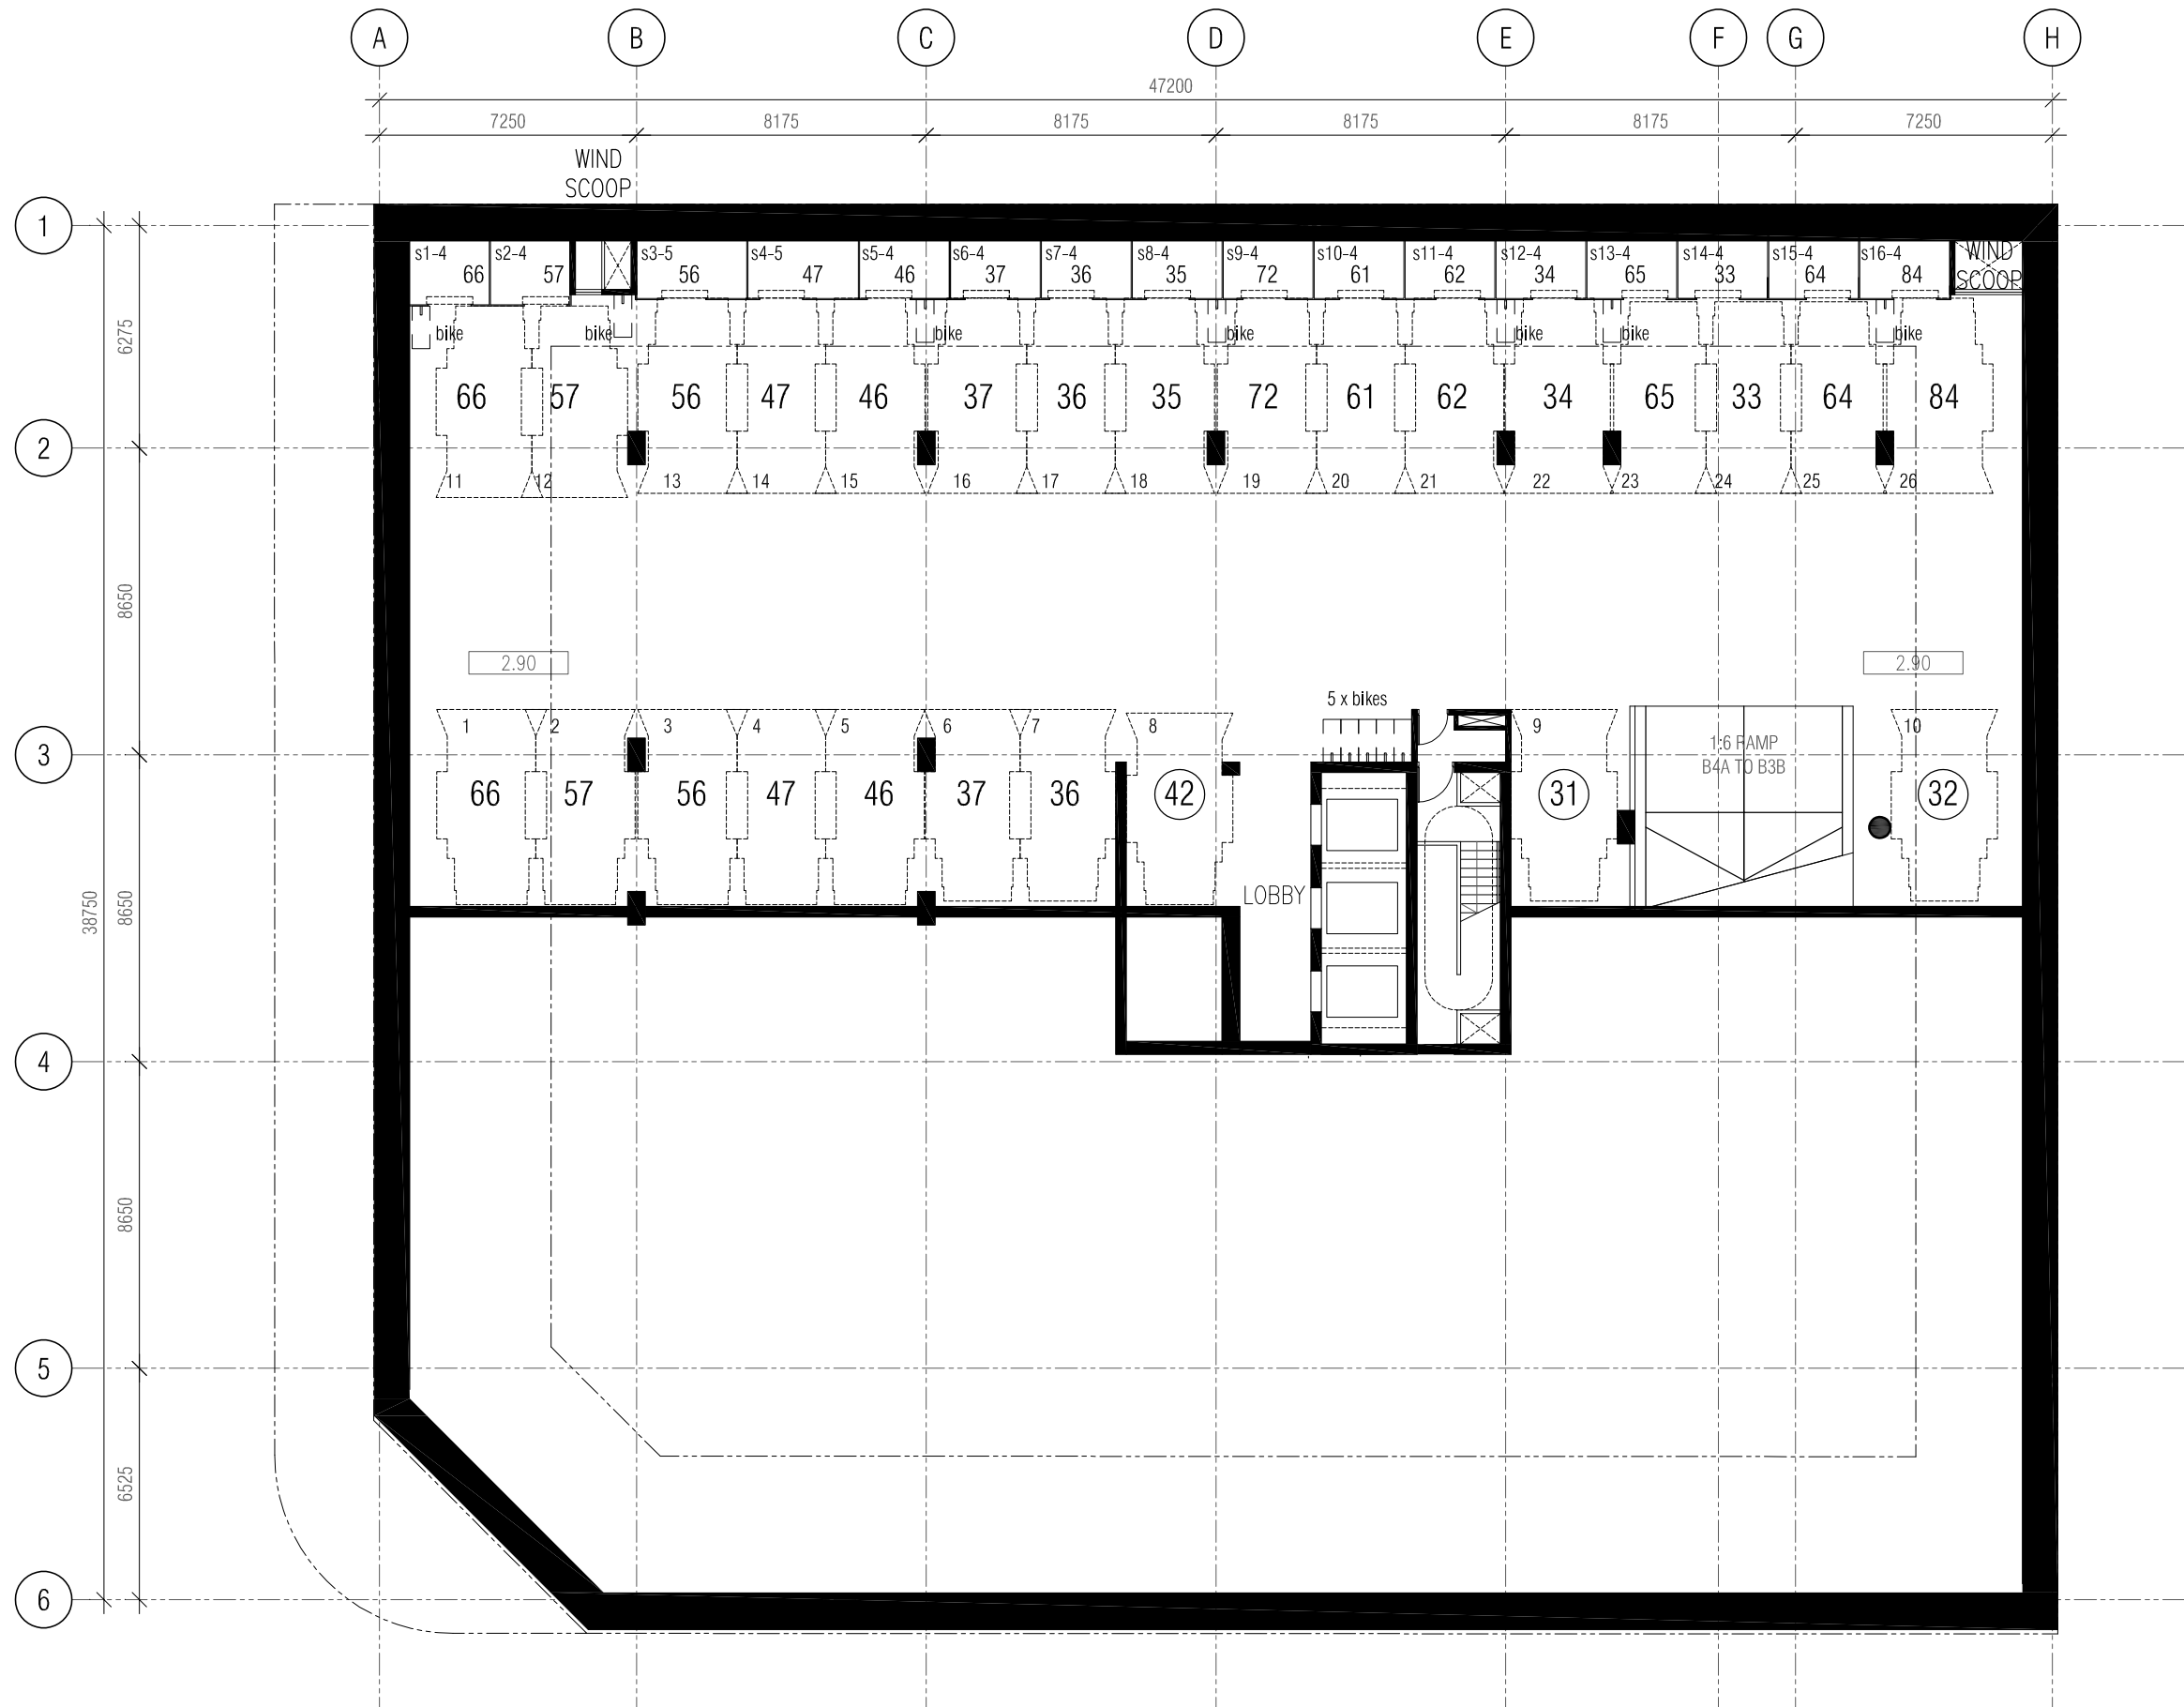

REV.	DATE	AMENDMENT	INIT.
1	18.11.18	DA ISSUE	MEC
2	29.01.19	REVISED DA ISSUE	MEC






CLIENT  
APEX VIEW PTY LTD

PROJECT  
FORBES RESIDENCES

PROJECT ADDRESS  
10-14 FORBES RD  
APPLECROSS

MJA PROJECT NUMBER  
18003

TRUE NORTH  PROJECT NORTH 

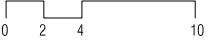
SCALE  
1:200 @ A3 

STATUS  
ISSUED FOR DA

DRAWING  
BASEMENT 4

DRAWING NO.	DRAFTER	CHECKED	REV.
DA.02	MEC	MEC	2

REV.	DATE	AMENDMENT	INIT.
1	18.11.18	DA ISSUE	MEC
2	29.01.19	REVISED DA ISSUE	MEC

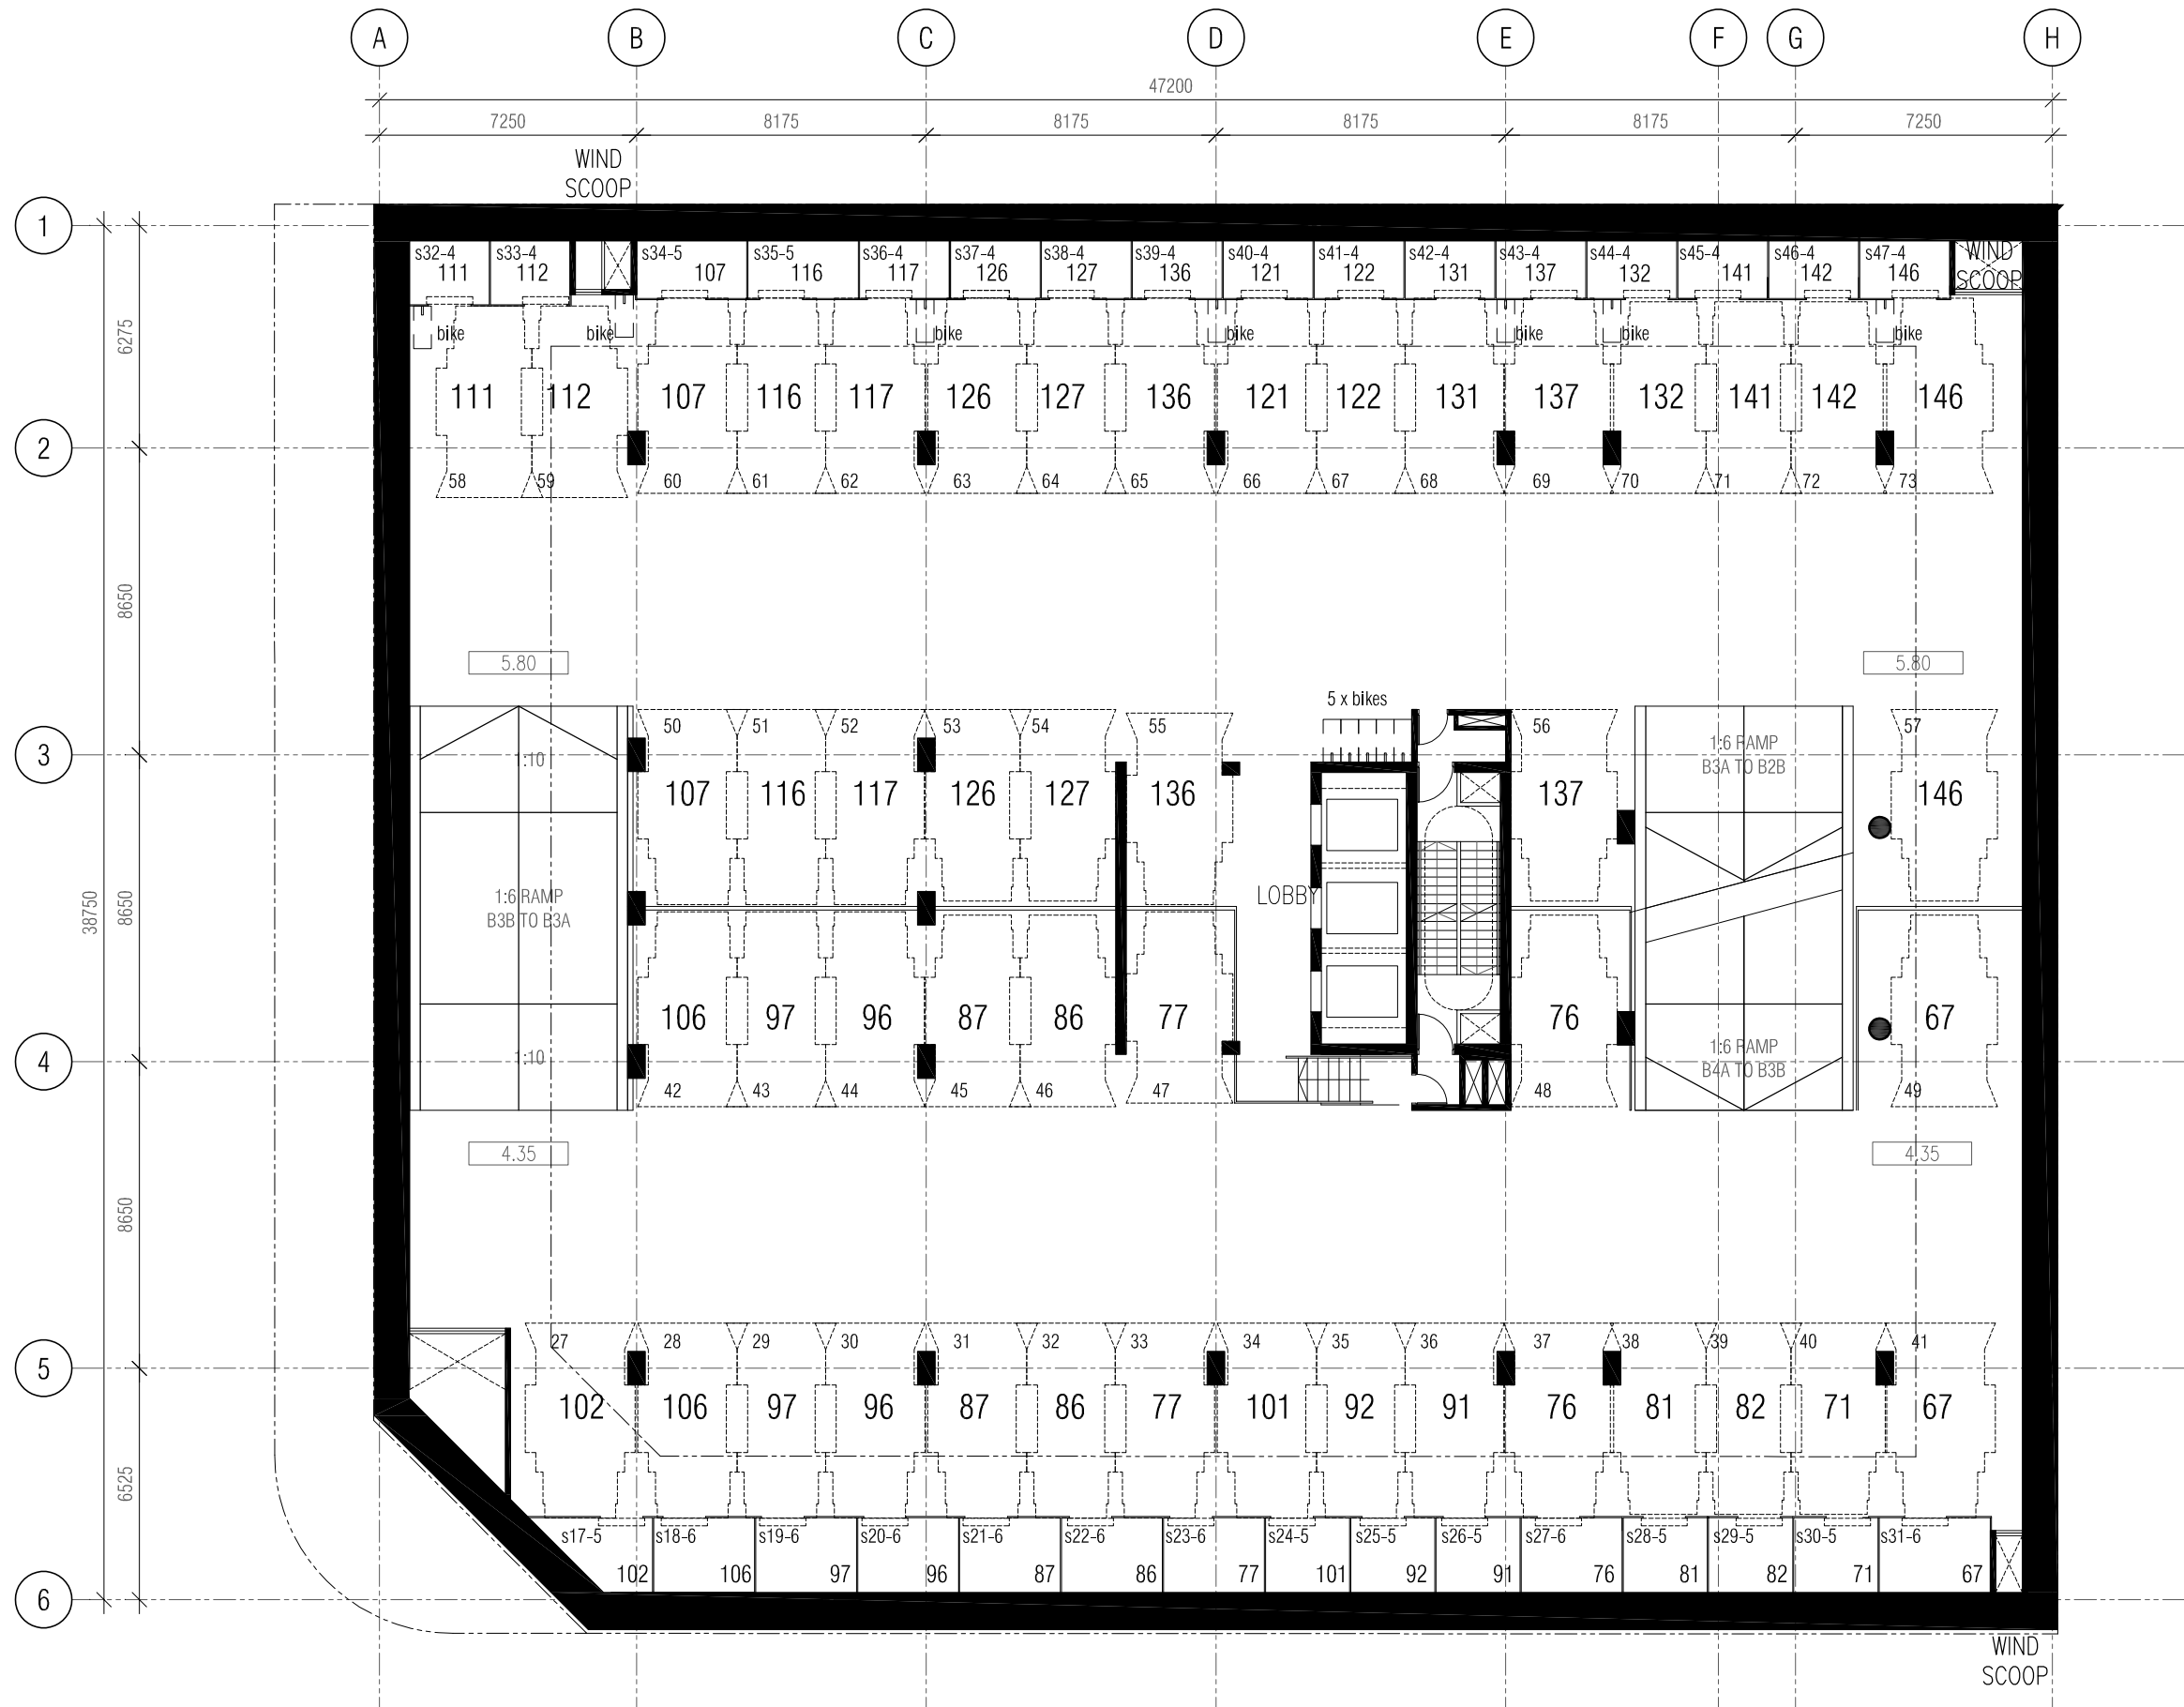




CLIENT  
APEX VIEW PTY LTD

PROJECT  
FORBES RESIDENCES

PROJECT ADDRESS  
10-14 FORBES RD  
APPLECROSS

MJA PROJECT NUMBER  
18003

TRUE NORTH  PROJECT NORTH 

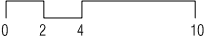
SCALE  
1:200 @ A3 

STATUS  
ISSUED FOR DA

DRAWING  
BASEMENT 3

DRAWING NO.	DRAFTER	CHECKED	REV.
DA.03	MEC	MEC	2

REV.	DATE	AMENDMENT	INIT.
1	18.11.18	DA ISSUE	MEC
2	29.01.19	REVISED DA ISSUE	MEC

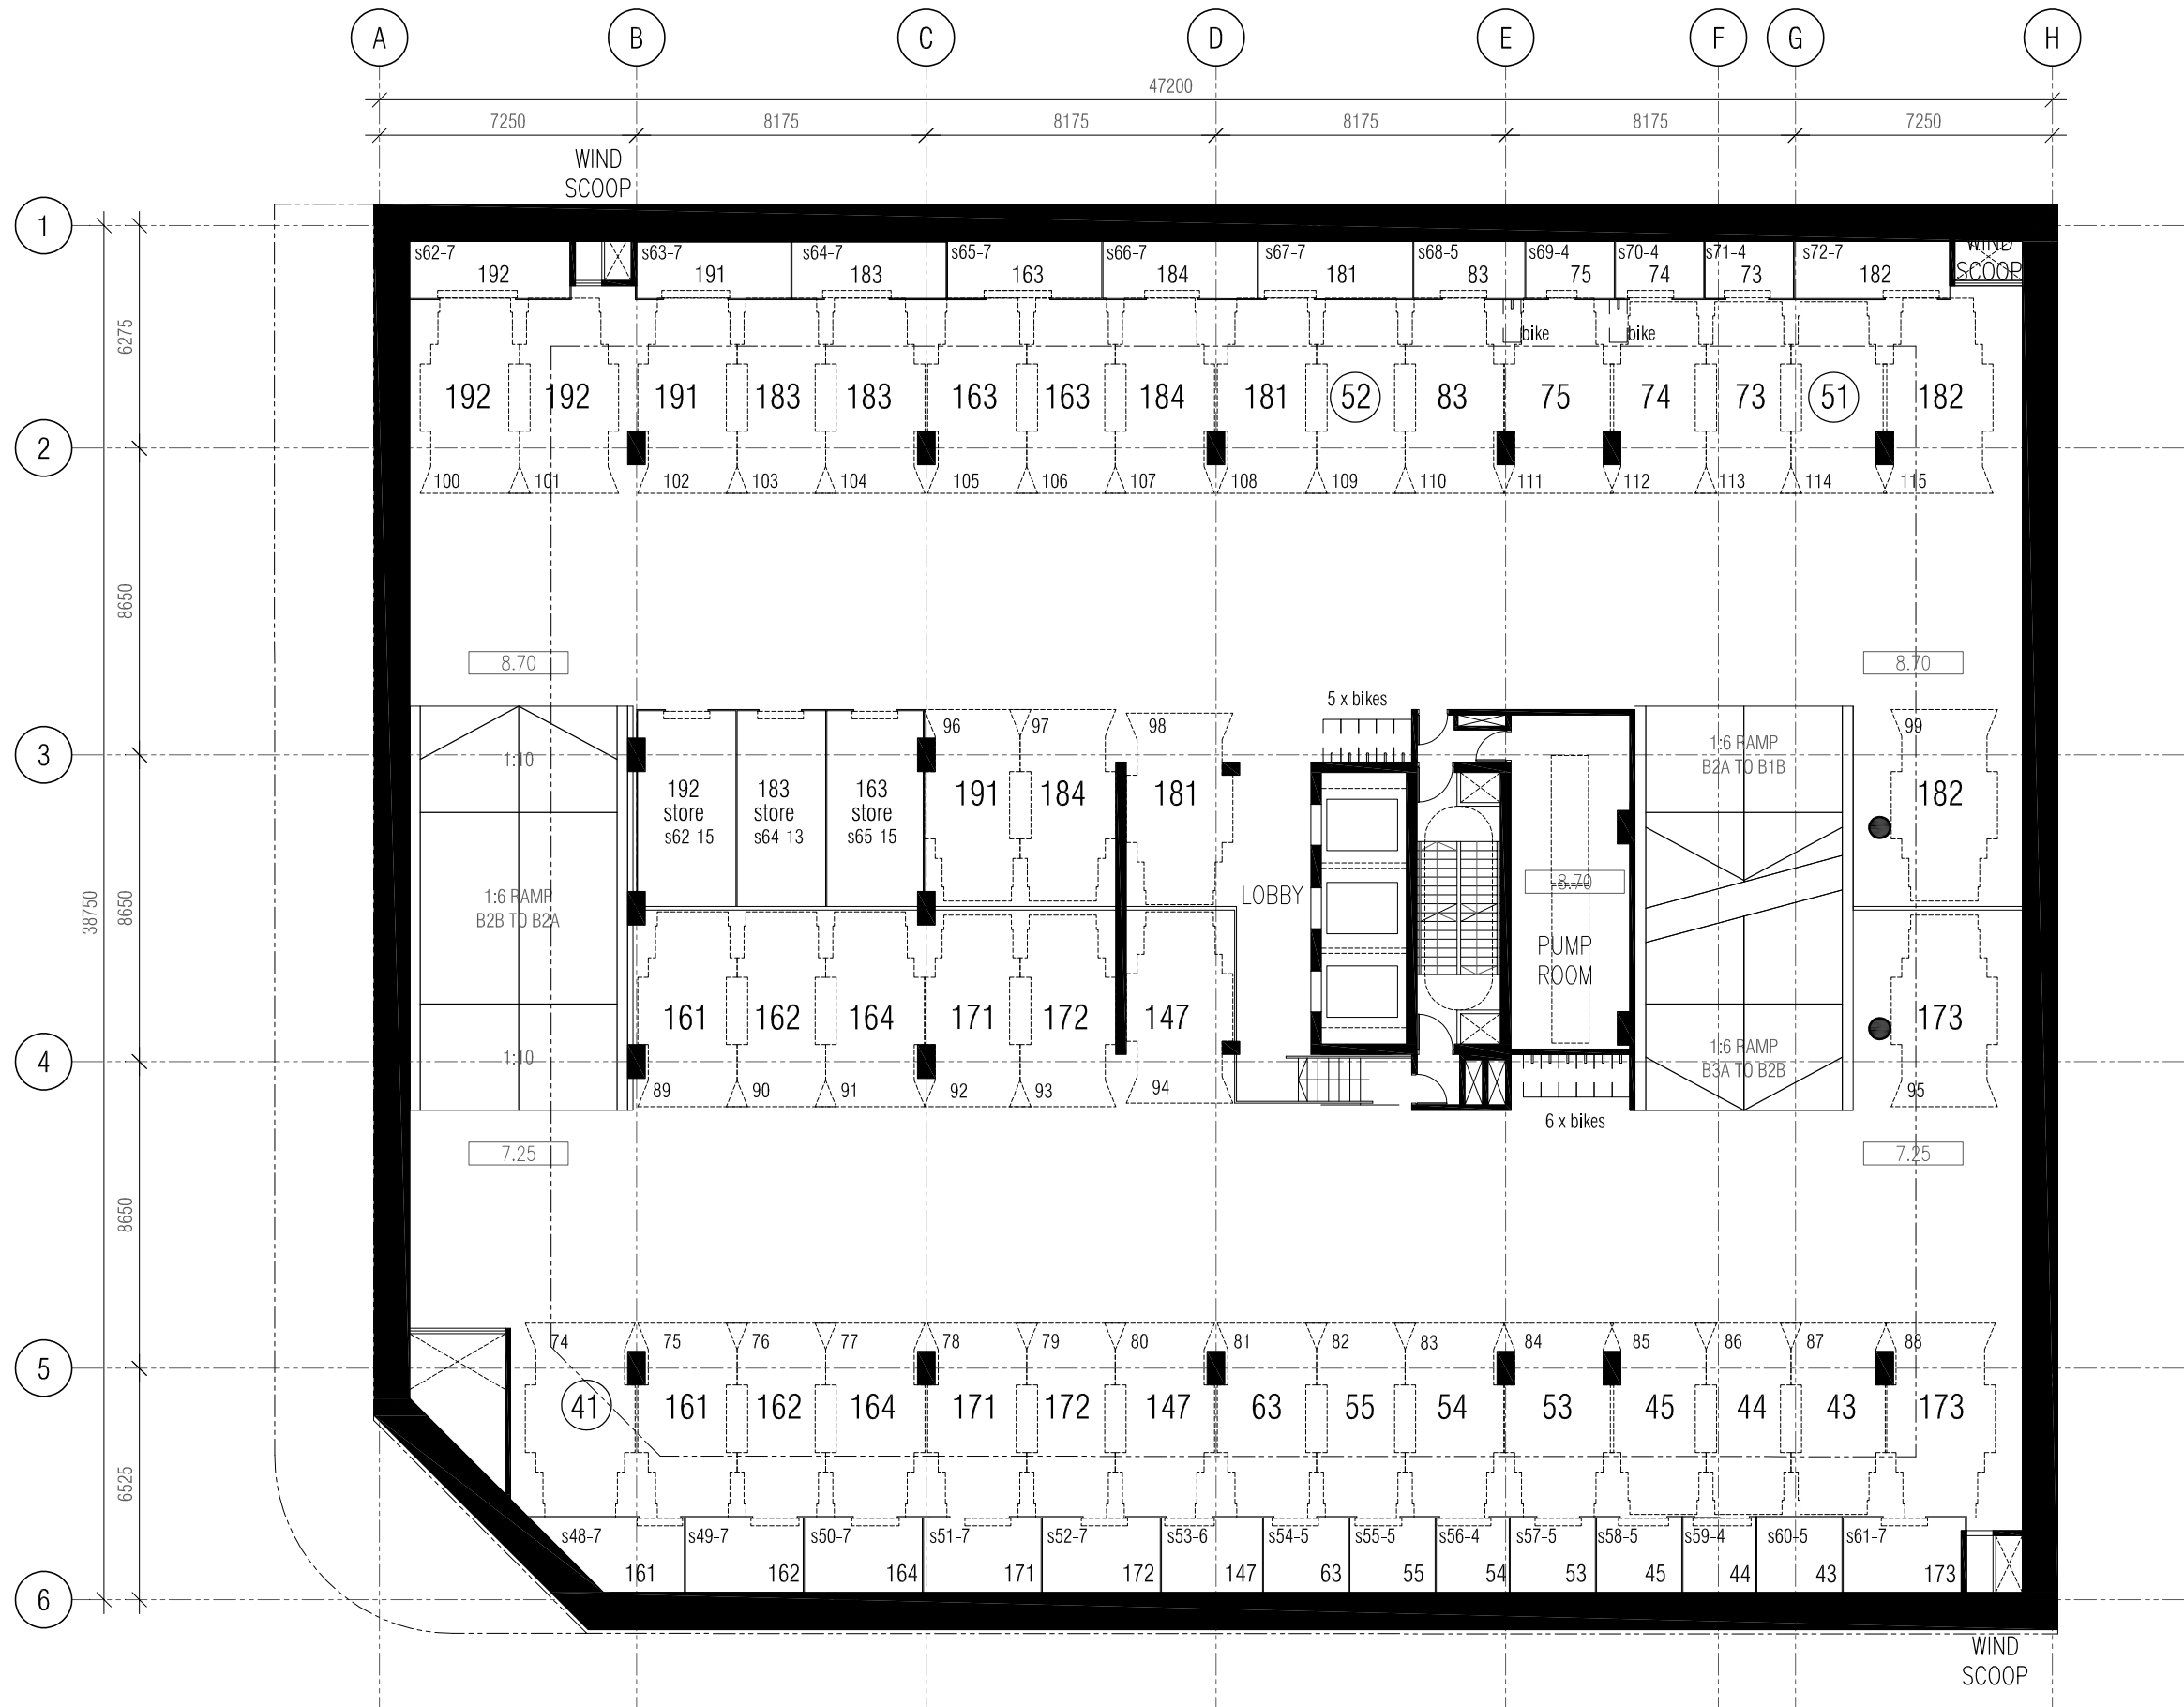

CLIENT  
 APEX VIEW PTY LTD

PROJECT  
 FORBES RESIDENCES

PROJECT ADDRESS  
 10-14 FORBES RD  
 APPECROSS

MJA PROJECT NUMBER  
 18003

TRUE NORTH PROJECT NORTH

SCALE  
 1:200 @ A3

STATUS  
 ISSUED FOR DA

DRAWING  
 BASEMENT 2

DRAWING NO.	DRAFTER	CHECKED	REV.
DA.04	MEC	MEC	2

REV.	DATE	AMENDMENT	INIT.
1	18.11.18	DA ISSUE	MEC
2	29.01.19	REVISED DA ISSUE	MEC

NOTE:

TOTAL RESI. CAR BAYS	135
TOTAL SHORT STAY CAR BAYS	07
TOTAL CO-WORK CAR BAYS	15
TOTAL F & B BAYS	02
EV CHARGING BAY	01
<b>TOTAL CAR BAYS</b>	<b>160</b>


\* CAR BAYS TO BE CAPABLE OF UTILISING INDIVIDUAL STACKER SYSTEM

94

APARTMENTS WITH REMOTE STORE ROOMS LOCATED ON GROUND FLOOR

CAR BAYS TO BE CAPABLE OF UTILISING INDIVIDUAL STACKER SYSTEM

CLIENT  
 APEX VIEW PTY LTD  
 PROJECT  
 FORBES RESIDENCES  
 PROJECT ADDRESS  
 10-14 FORBES RD  
 APPLECROSS  
 MJA PROJECT NUMBER  
 18003

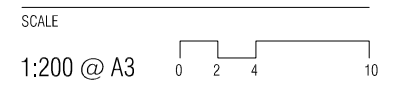


STATUS

ISSUED FOR DA

DRAWING


BASEMENT 1

DRAWING NO.	DRAFTER	CHECKED	REV.
DA.05	MEC	MEC	2

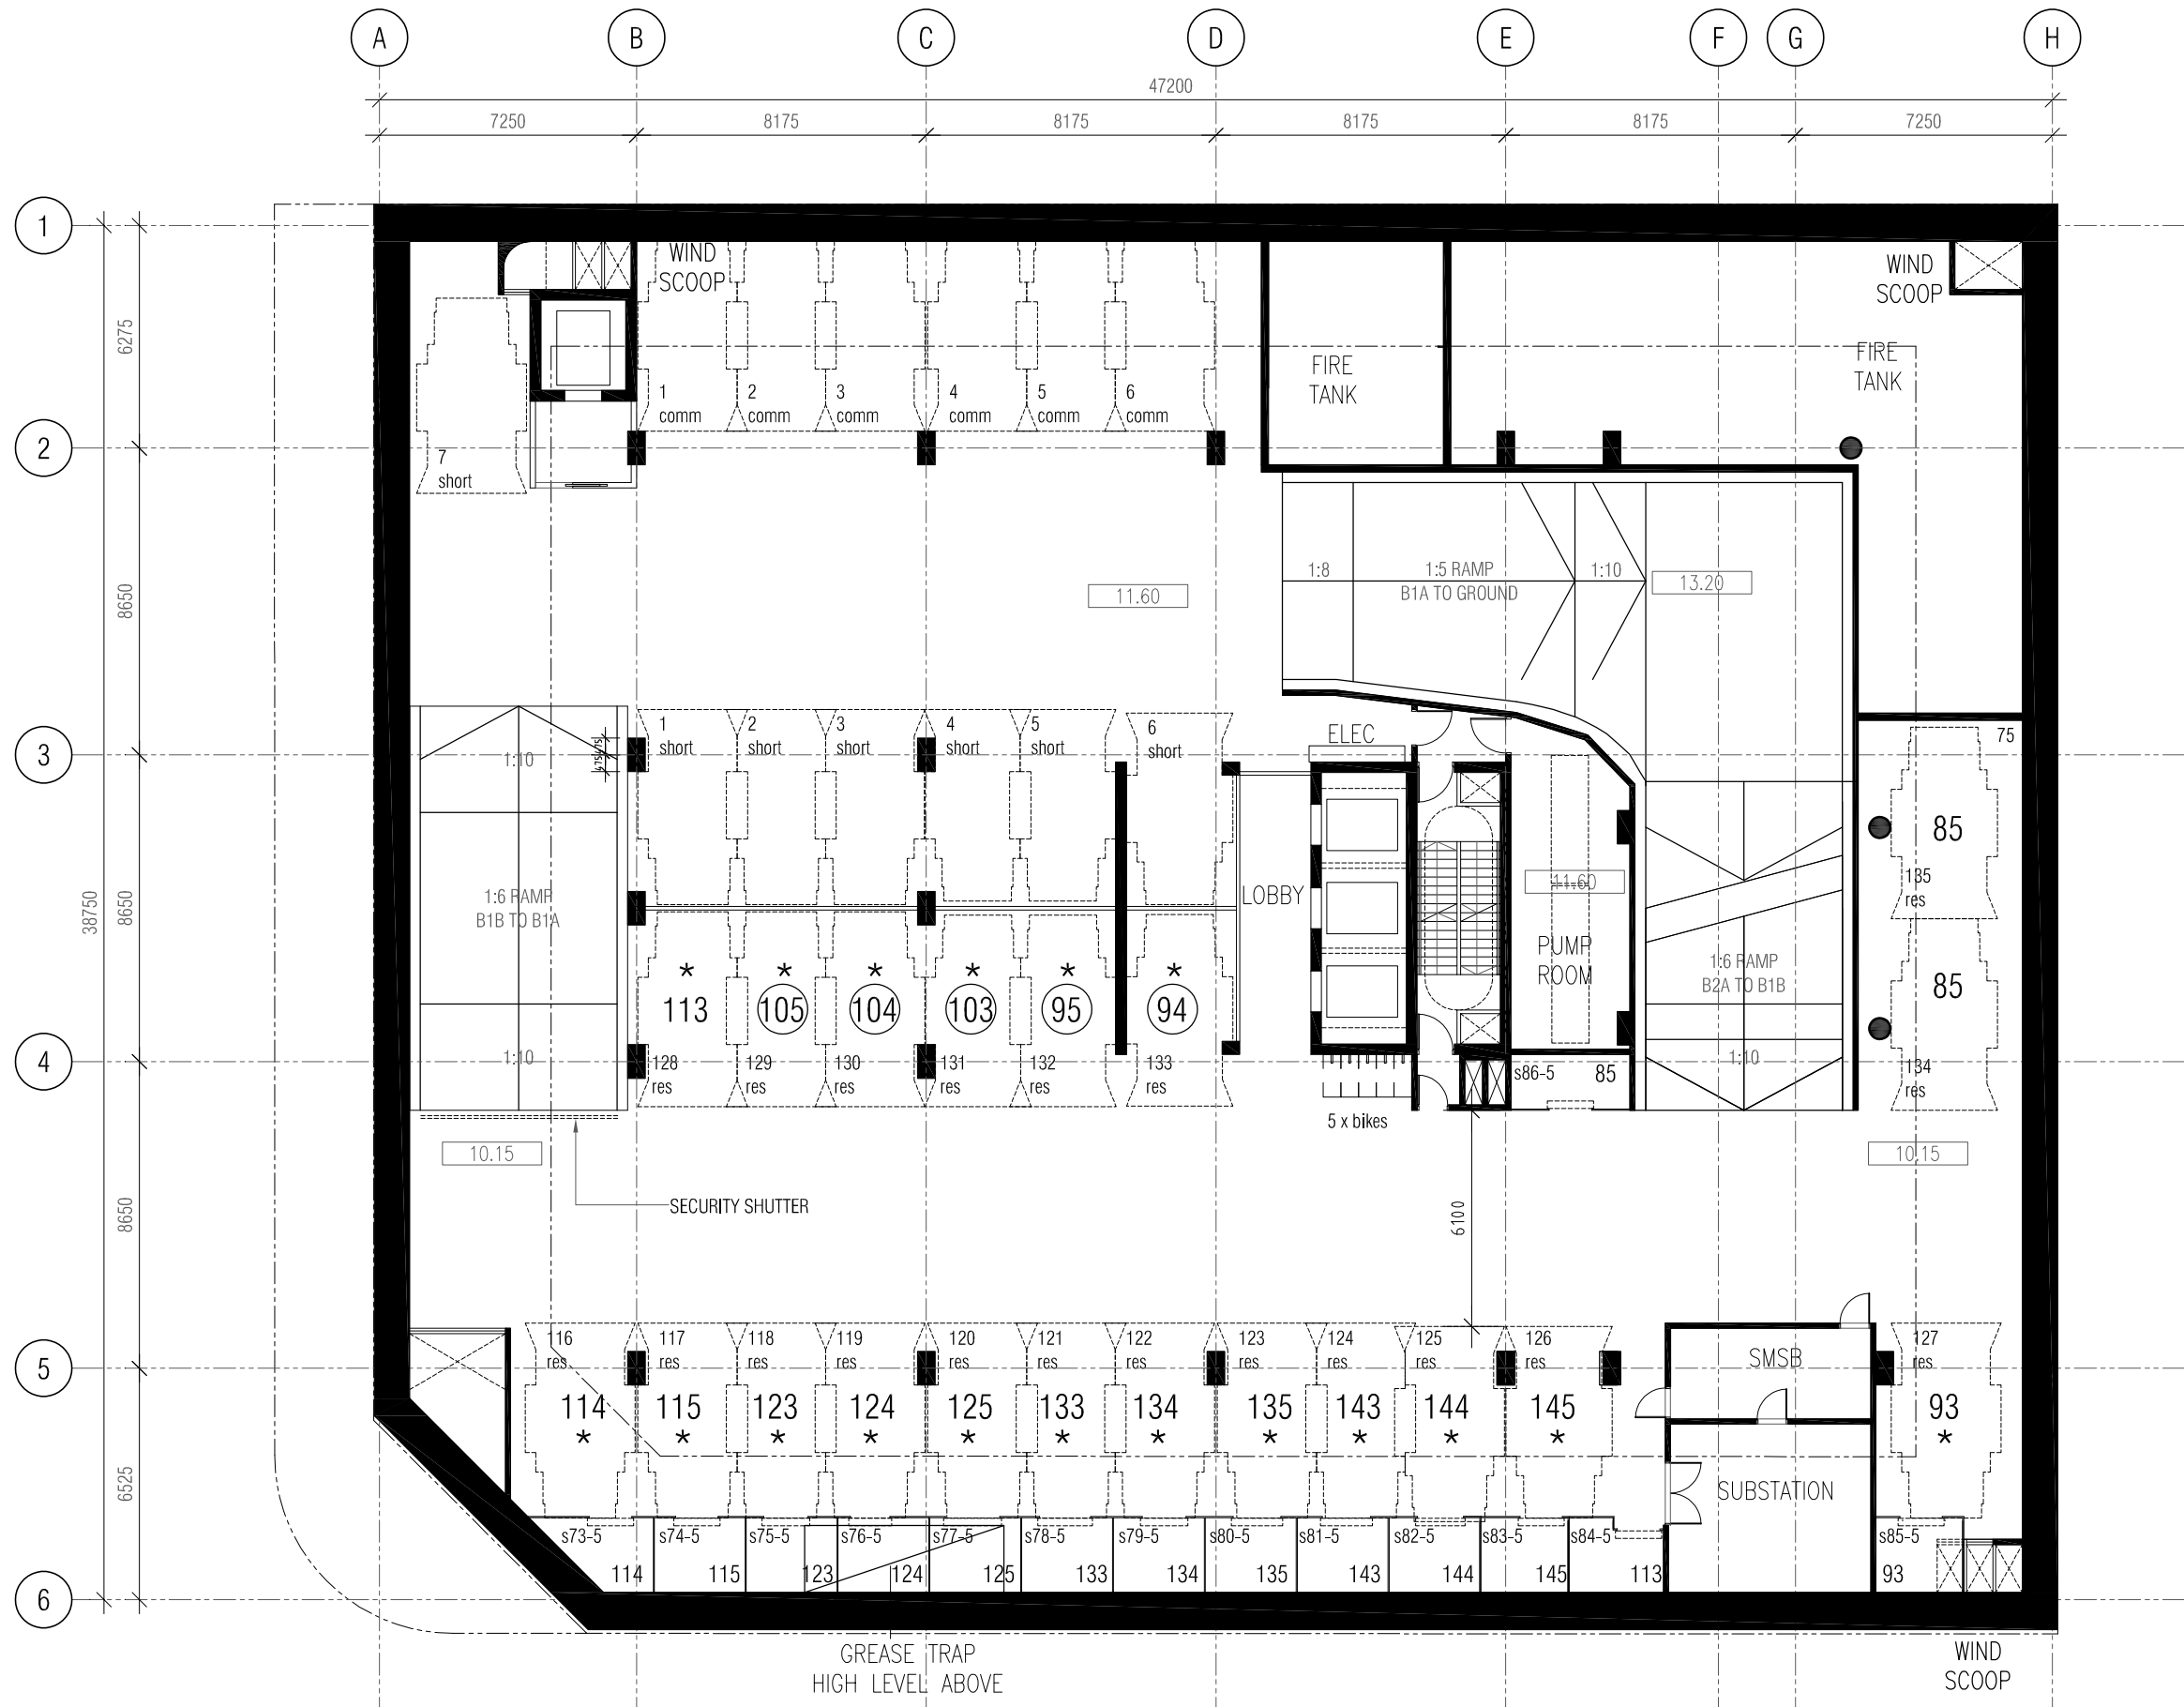

REV.	DATE	AMENDMENT	INIT.
1	18.11.18	DA ISSUE	MEC
2	29.01.19	REVISED DA ISSUE	MEC

CLIENT	APEX VIEW PTY LTD
PROJECT	FORBES RESIDENCES
PROJECT ADDRESS	10-14 FORBES RD APPLECROSS
MJA PROJECT NUMBER	18003
TRUE NORTH	PROJECT NORTH
SCALE	1:200 @ A3
STATUS	ISSUED FOR DA
DRAWING	GROUND/SITE PLAN
DRAWING NO.	DA.06
DRAFTER	MEC
CHECKED	MEC
REV.	2

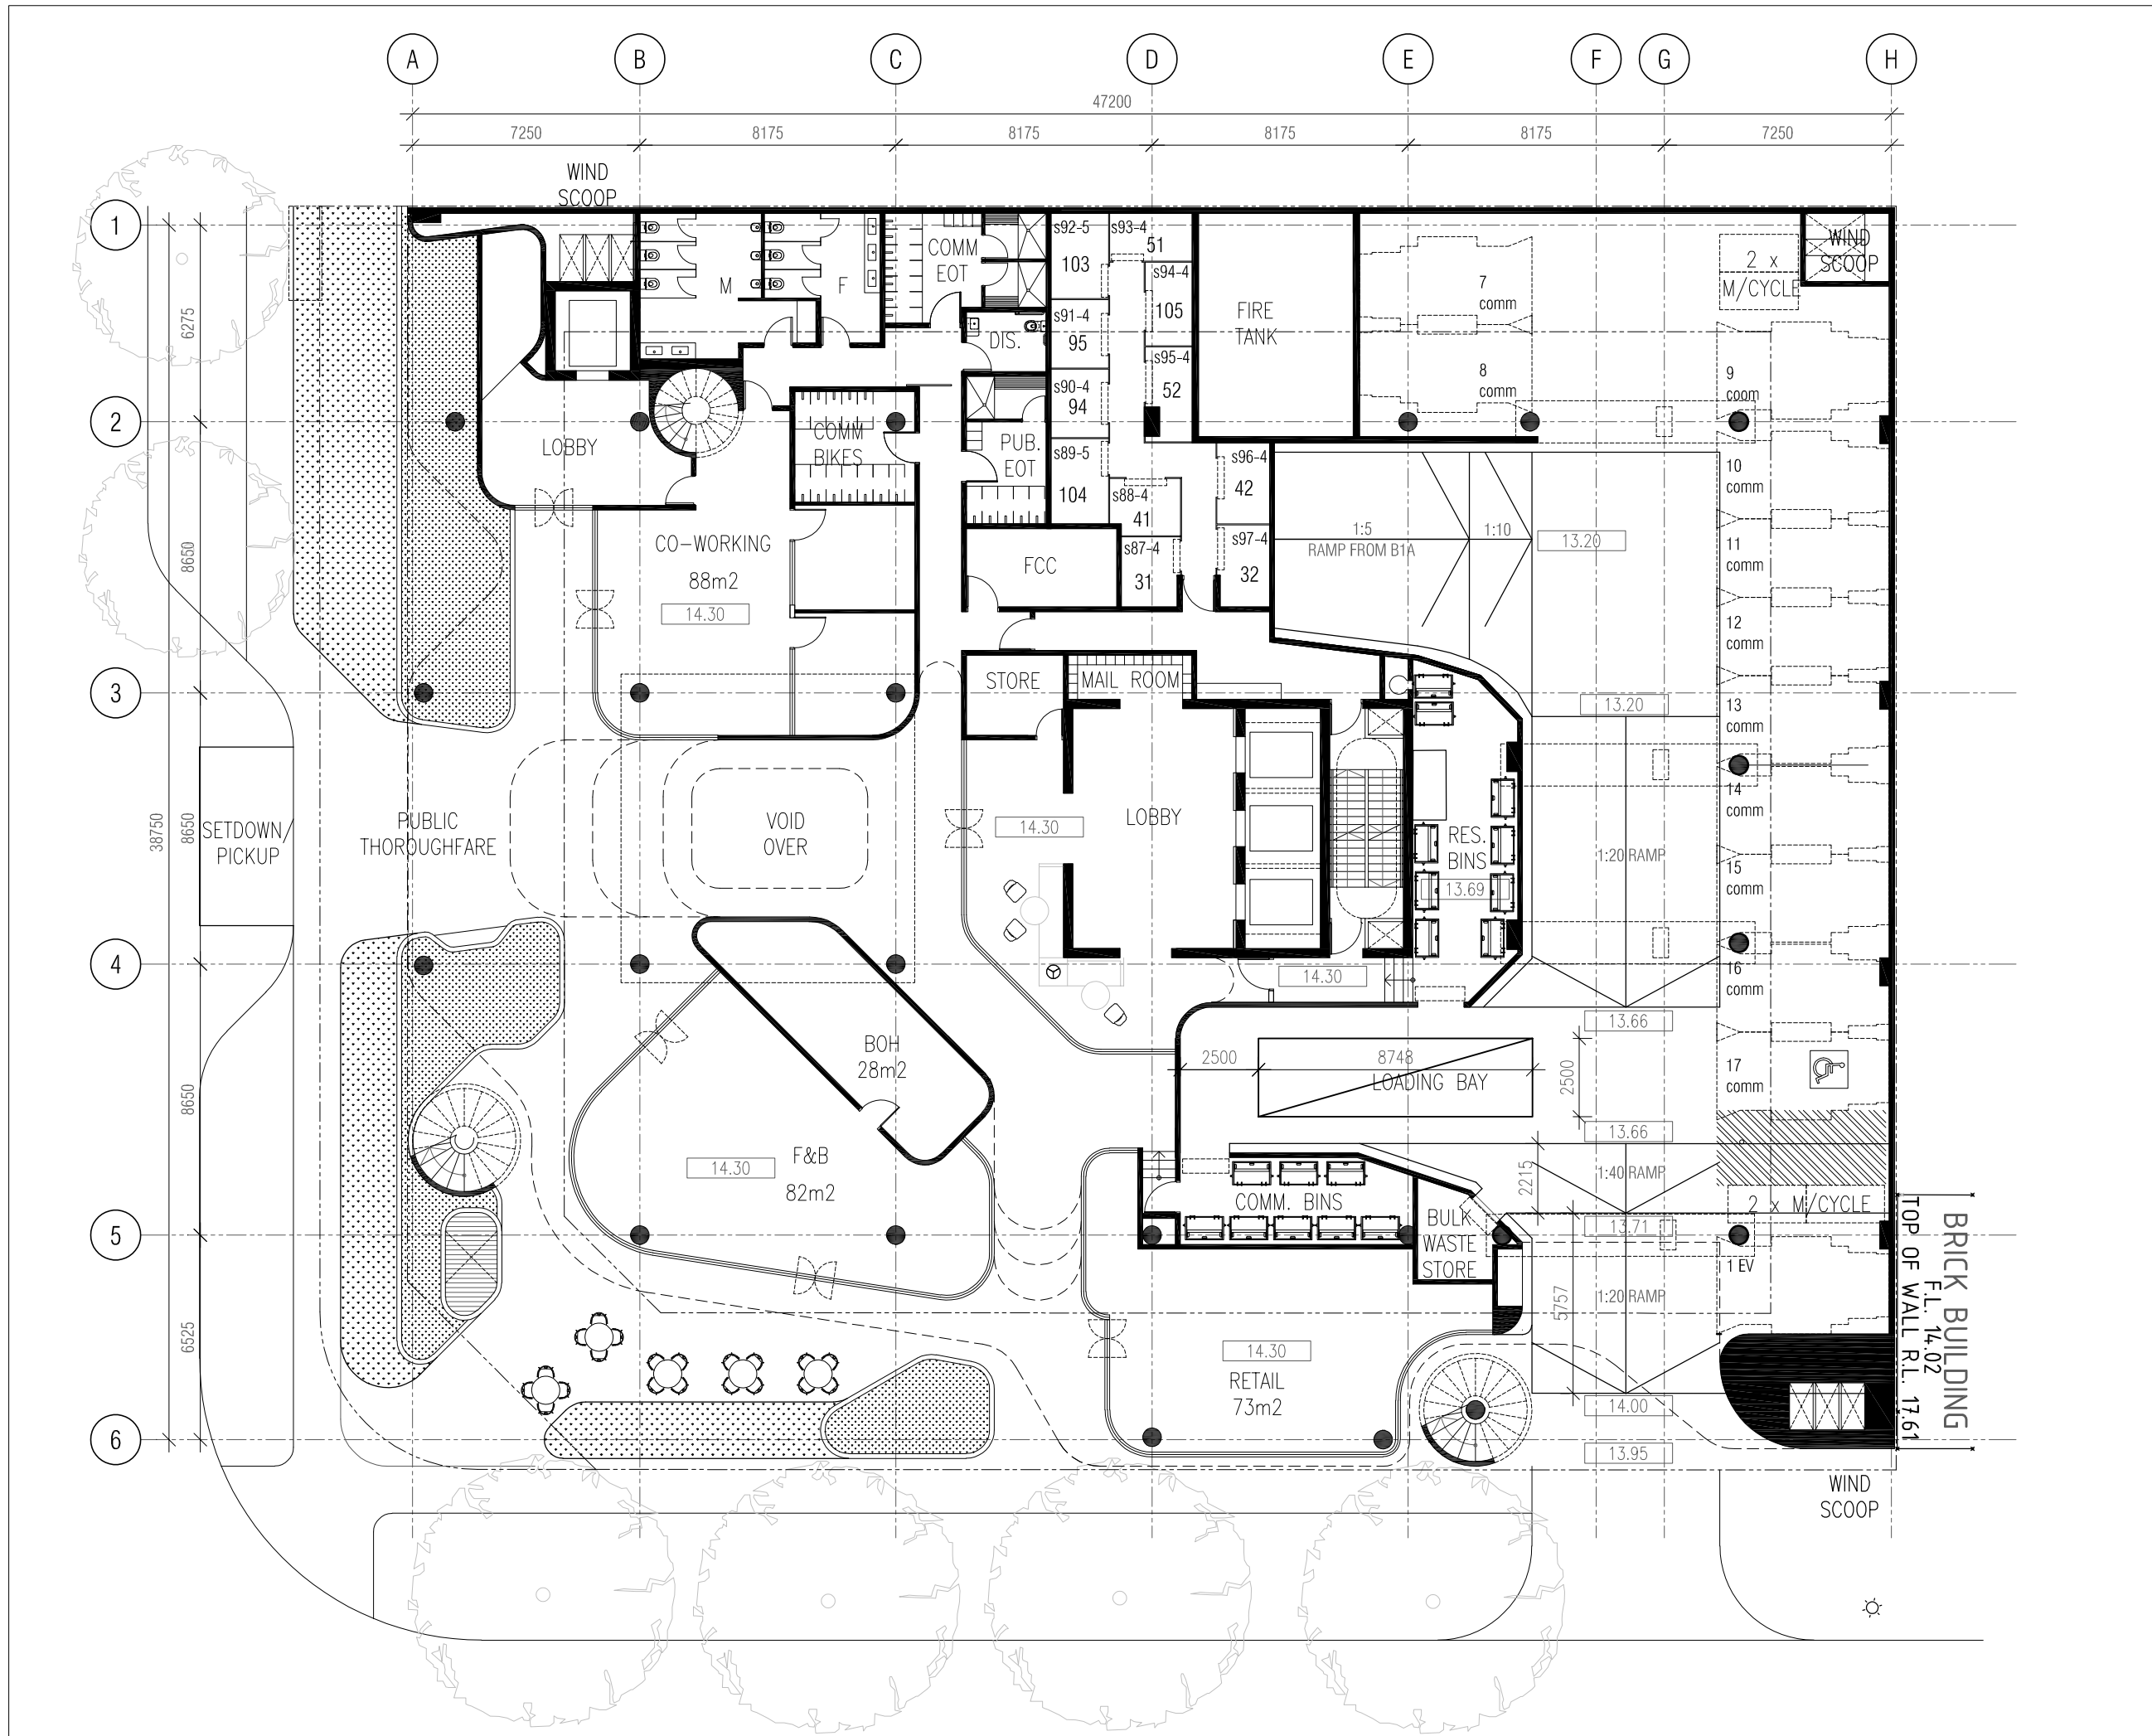


# WOHA

X

# MJA studio

LEVEL 1, SUITE 6, 23 RAILWAY ROAD, SUBIACO WA 6008  
T (08) 9388 0333 www.mjastudio.net | admin@mjastudio.net  
© WOHA Pte Ltd 2018. All rights reserved.

REV.	DATE	AMENDMENT	INIT.
1	18.11.18	DA ISSUE	MEC
2	29.01.19	REVISED DA ISSUE	MEC
3	11.02.19	DIS WC TO COMM. HALL AREA	MEC
4	19.02.19	COMM. HALL AREA 225m2 CO WORK AREA 436m2	MEC
5	21.02.19	PRIVACY SCREENING ADDED	MEC

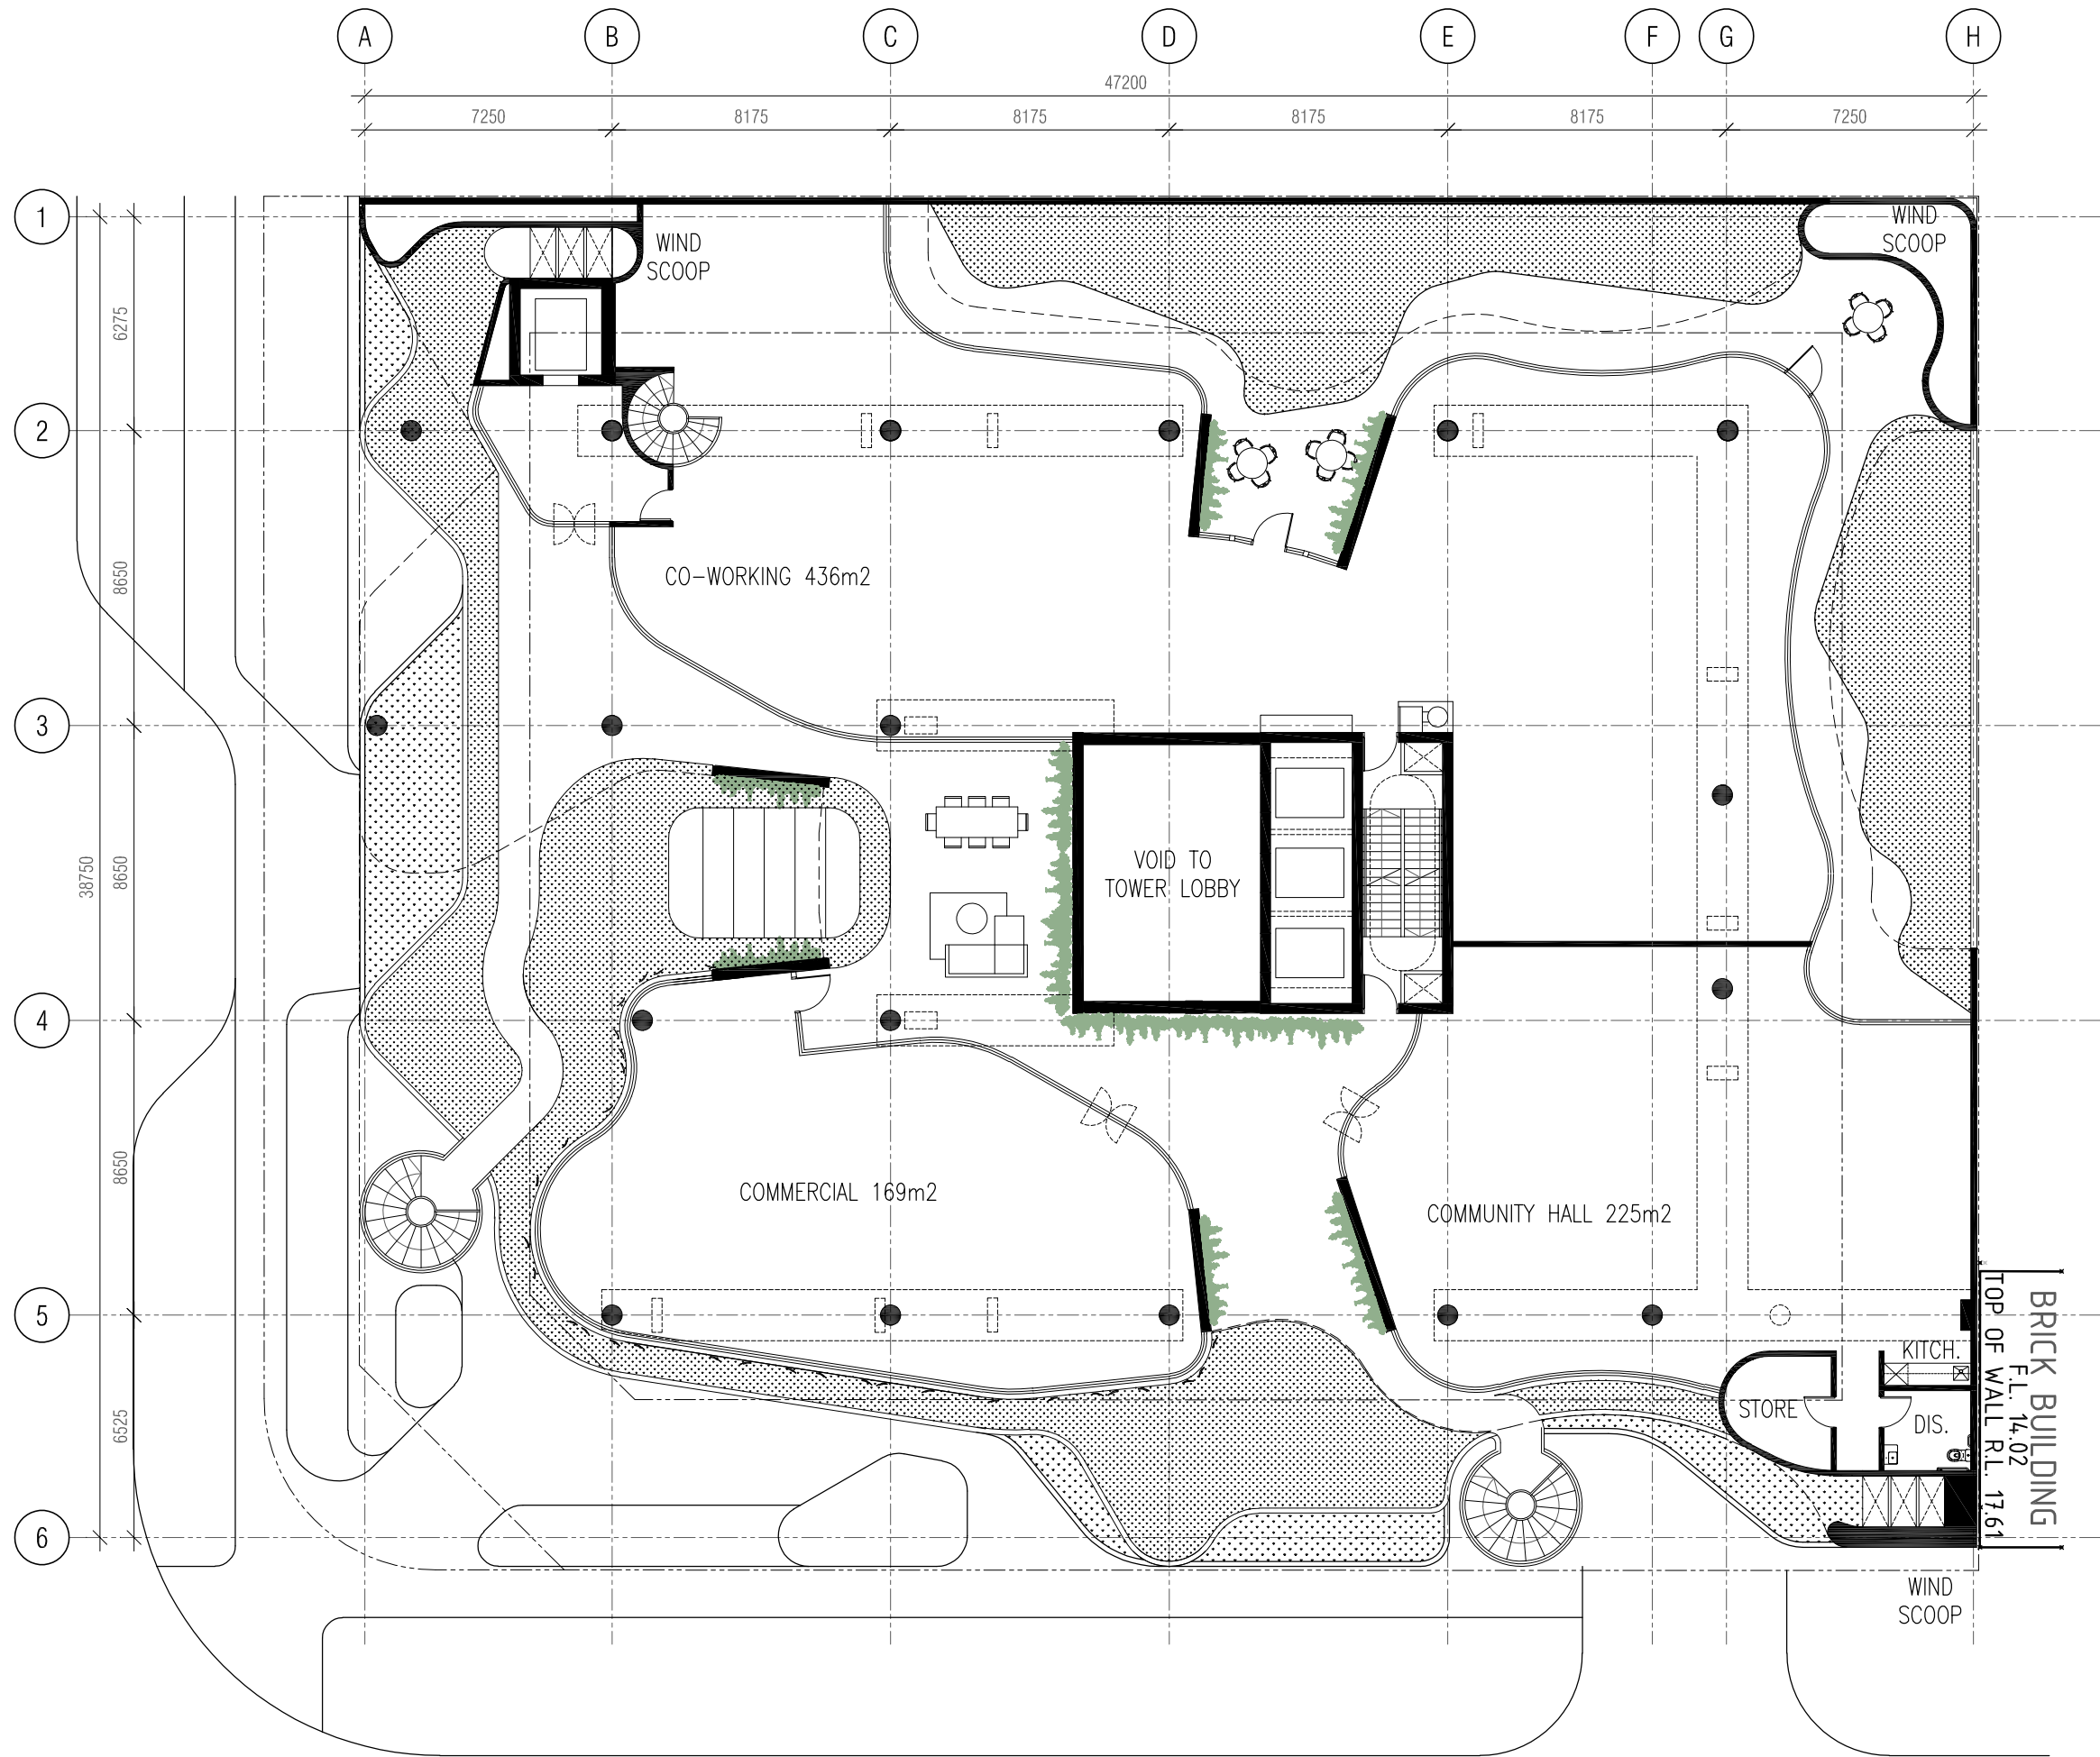




CLIENT  
APEX VIEW PTY LTD

PROJECT  
FORBES RESIDENCES

PROJECT ADDRESS  
10-14 FORBES RD  
APPLECROSS

MJA PROJECT NUMBER  
18003

TRUE NORTH  PROJECT NORTH 

SCALE  
1:200 @ A3 

STATUS  
ISSUED FOR DA

DRAWING  
LEVEL 1

DRAWING NO.	DRAFTER	CHECKED	REV.
DA.07	MEC	MEC	5

# WOHA

X

# MJA studio

LEVEL 1, SUITE 6, 23 RAILWAY ROAD, SUBIACO WA 6008  
T (08) 9388 0333 www.mjastudio.net | admin@mjastudio.net  
© WOHA Pte Ltd 2018. All rights reserved.

REV.	DATE	AMENDMENT	INIT.
1	18.11.18	DA ISSUE	MEC
2	29.01.19	REVISED DA ISSUE	MEC
3	20.02.19	2 x DIS. ACCESSIBLE ADDED	MEC
4	21.02.19	PRIVACY SCREENING ADDED	MEC



CLIENT

APEX VIEW PTY LTD

PROJECT

FORBES RESIDENCES

PROJECT ADDRESS

10-14 FORBES RD


APPLECROSS

MJA PROJECT NUMBER

18003



SCALE

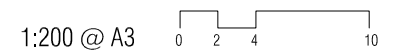

STATUS

ISSUED FOR DA

DRAWING

LEVEL 2

DRAWING NO.	DRAFTER	CHECKED	REV.
DA.08	MEC	MEC	4

# WOHA

X

# MJA studio

LEVEL 1, SUITE 6, 23 RAILWAY ROAD, SUBIACO WA 6008  
T (08) 9388 0333 www.mjastudio.net | admin@mjastudio.net  
© WOHA Pte Ltd 2018. All rights reserved.

REV.	DATE	AMENDMENT	INIT.
1	18.11.18	DA ISSUE	MEC
2	29.01.19	REVISED DA ISSUE	MEC
3	21.02.19	PRIVACY SCREENING ADDED	MEC

CLIENT

APEX VIEW PTY LTD

PROJECT

FORBES RESIDENCES

PROJECT ADDRESS

10-14 FORBES RD

APPLECROSS

MJA PROJECT NUMBER

18003

TRUE NORTH



PROJECT NORTH



SCALE

1:200 @ A3




STATUS

ISSUED FOR DA

DRAWING

LEVEL 3

DRAWING NO.	DRAFTER	CHECKED	REV.
DA.09	MEC	MEC	3

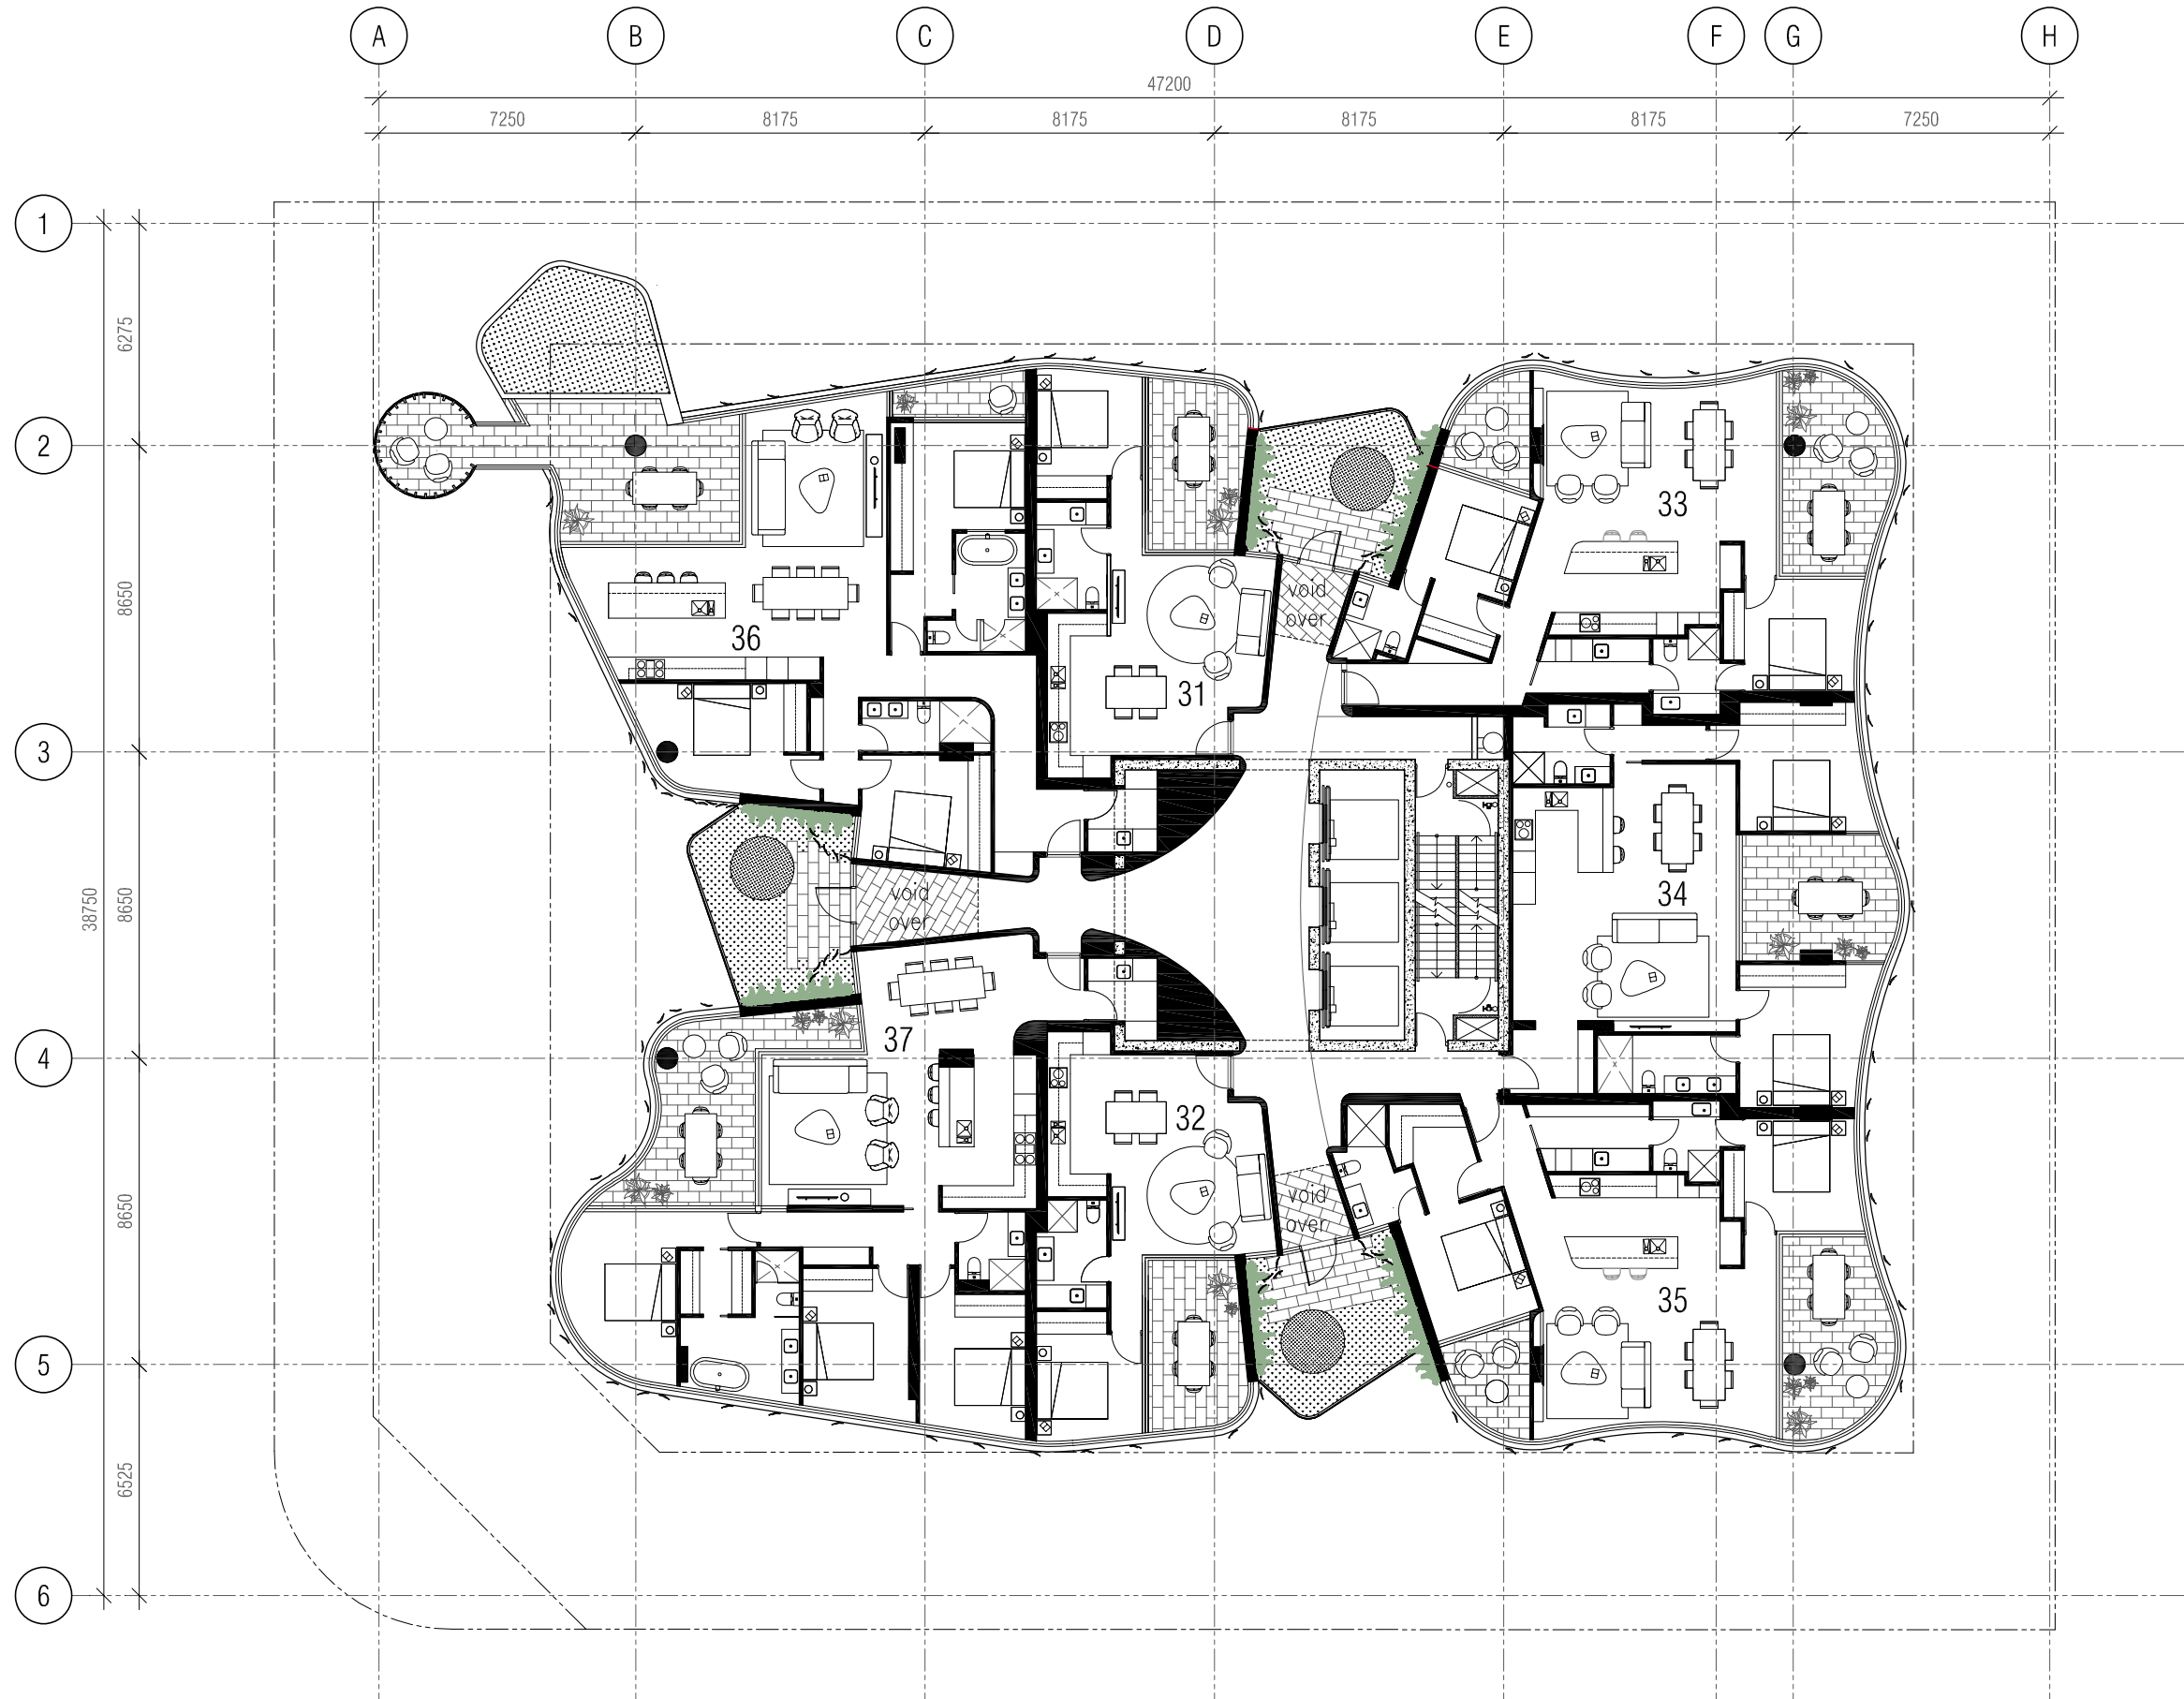


# WOHA

X

# MJA studio

LEVEL 1, SUITE 6, 23 RAILWAY ROAD, SUBIACO WA 6008  
T (08) 9388 0333 www.mjastudio.net | admin@mjastudio.net  
© WOHA Pte Ltd 2018. All rights reserved.

REV.	DATE	AMENDMENT	INIT.
1	18.11.18	DA ISSUE	MEC
2	29.01.19	REVISED DA ISSUE	MEC
3	21.02.19	PRIVACY SCREENING ADDED	MEC

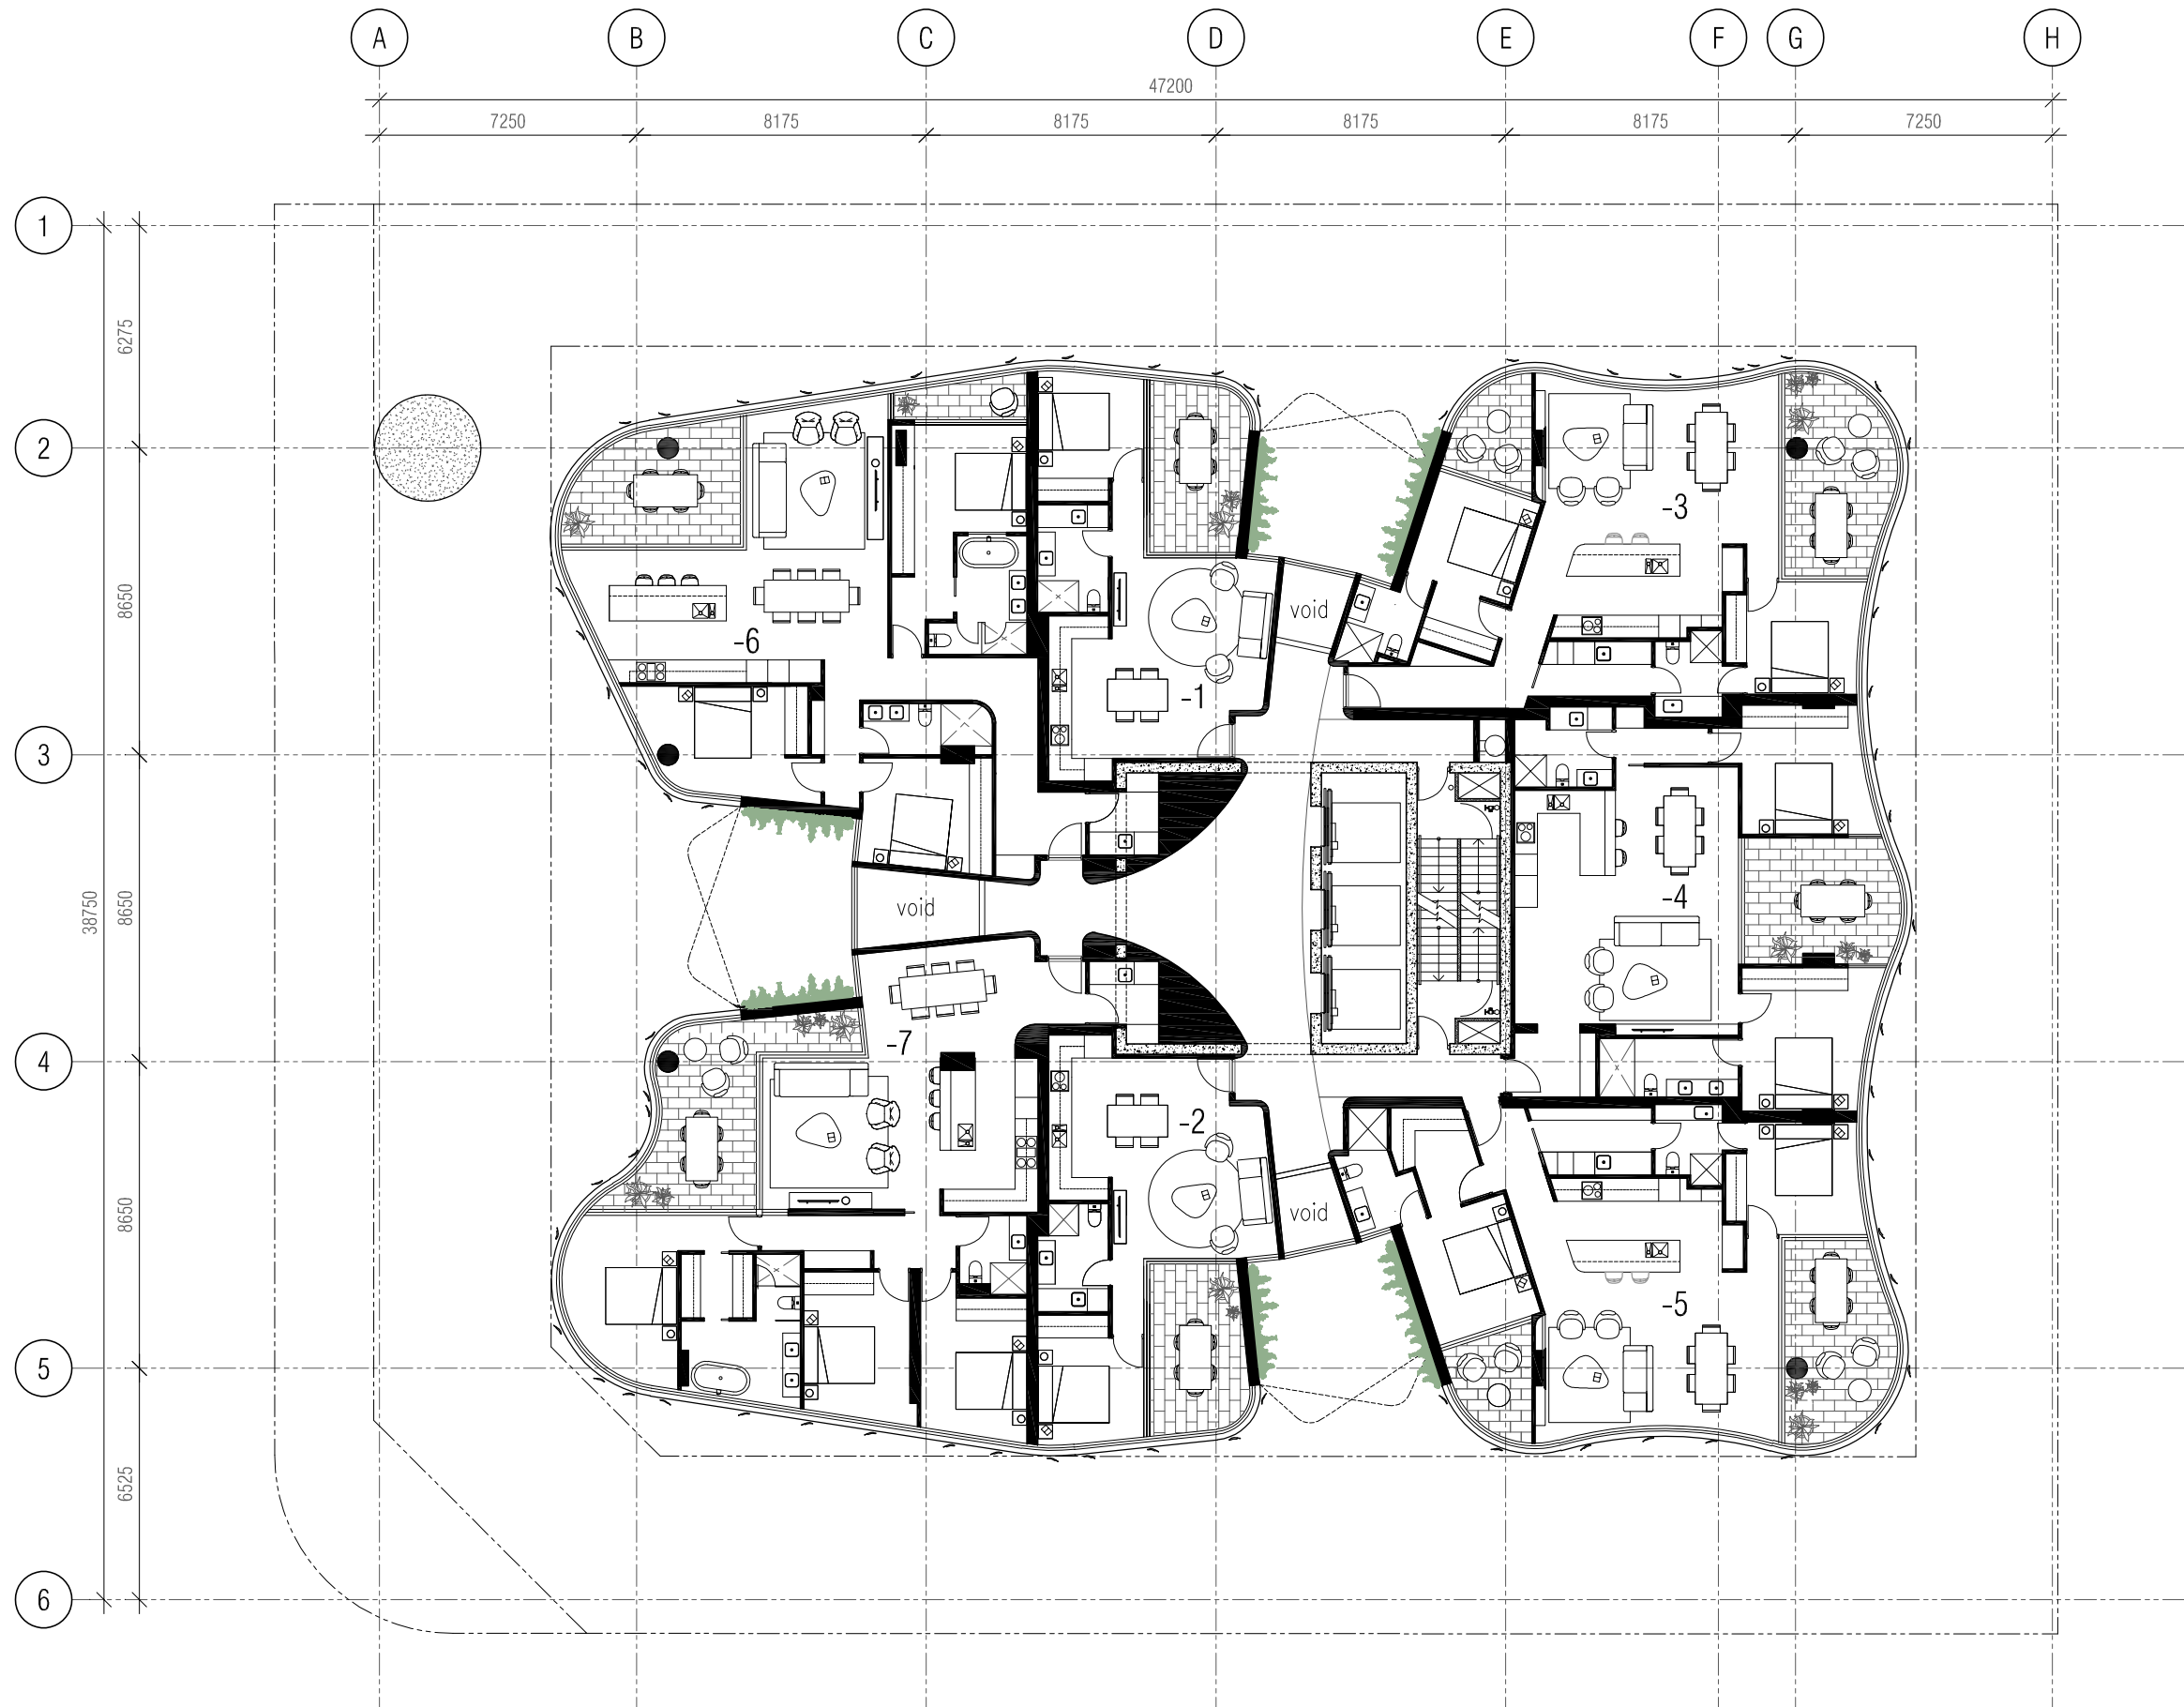

APARTMENT NUMBER - LEVEL NUMBER FOLLOWED BY NUMBERING ( -# ) ON DRAWING

CLIENT

APEX VIEW PTY LTD

PROJECT

FORBES RESIDENCES

PROJECT ADDRESS

10-14 FORBES RD

APPLECROSS

MJA PROJECT NUMBER

18003



SCALE

1:200 @ A3 

STATUS

ISSUED FOR DA

DRAWING

LEVELS 4,5,7,8,10,11,13,14

DRAWING NO.	DRAFTER	CHECKED	REV.
DA.10	MEC	MEC	3


# WOHA

X

# MJA studio

LEVEL 1, SUITE 6, 23 RAILWAY ROAD, SUBIACO WA 6008  
T (08) 9388 0333 www.mjastudio.net | admin@mjastudio.net  
© WOHA Pte Ltd 2018. All rights reserved.

REV.	DATE	AMENDMENT	INIT.
1	18.11.18	DA ISSUE	MEC
2	29.01.19	REVISED DA ISSUE	MEC
3	21.02.19	PRIVACY SCREENING ADDED	MEC

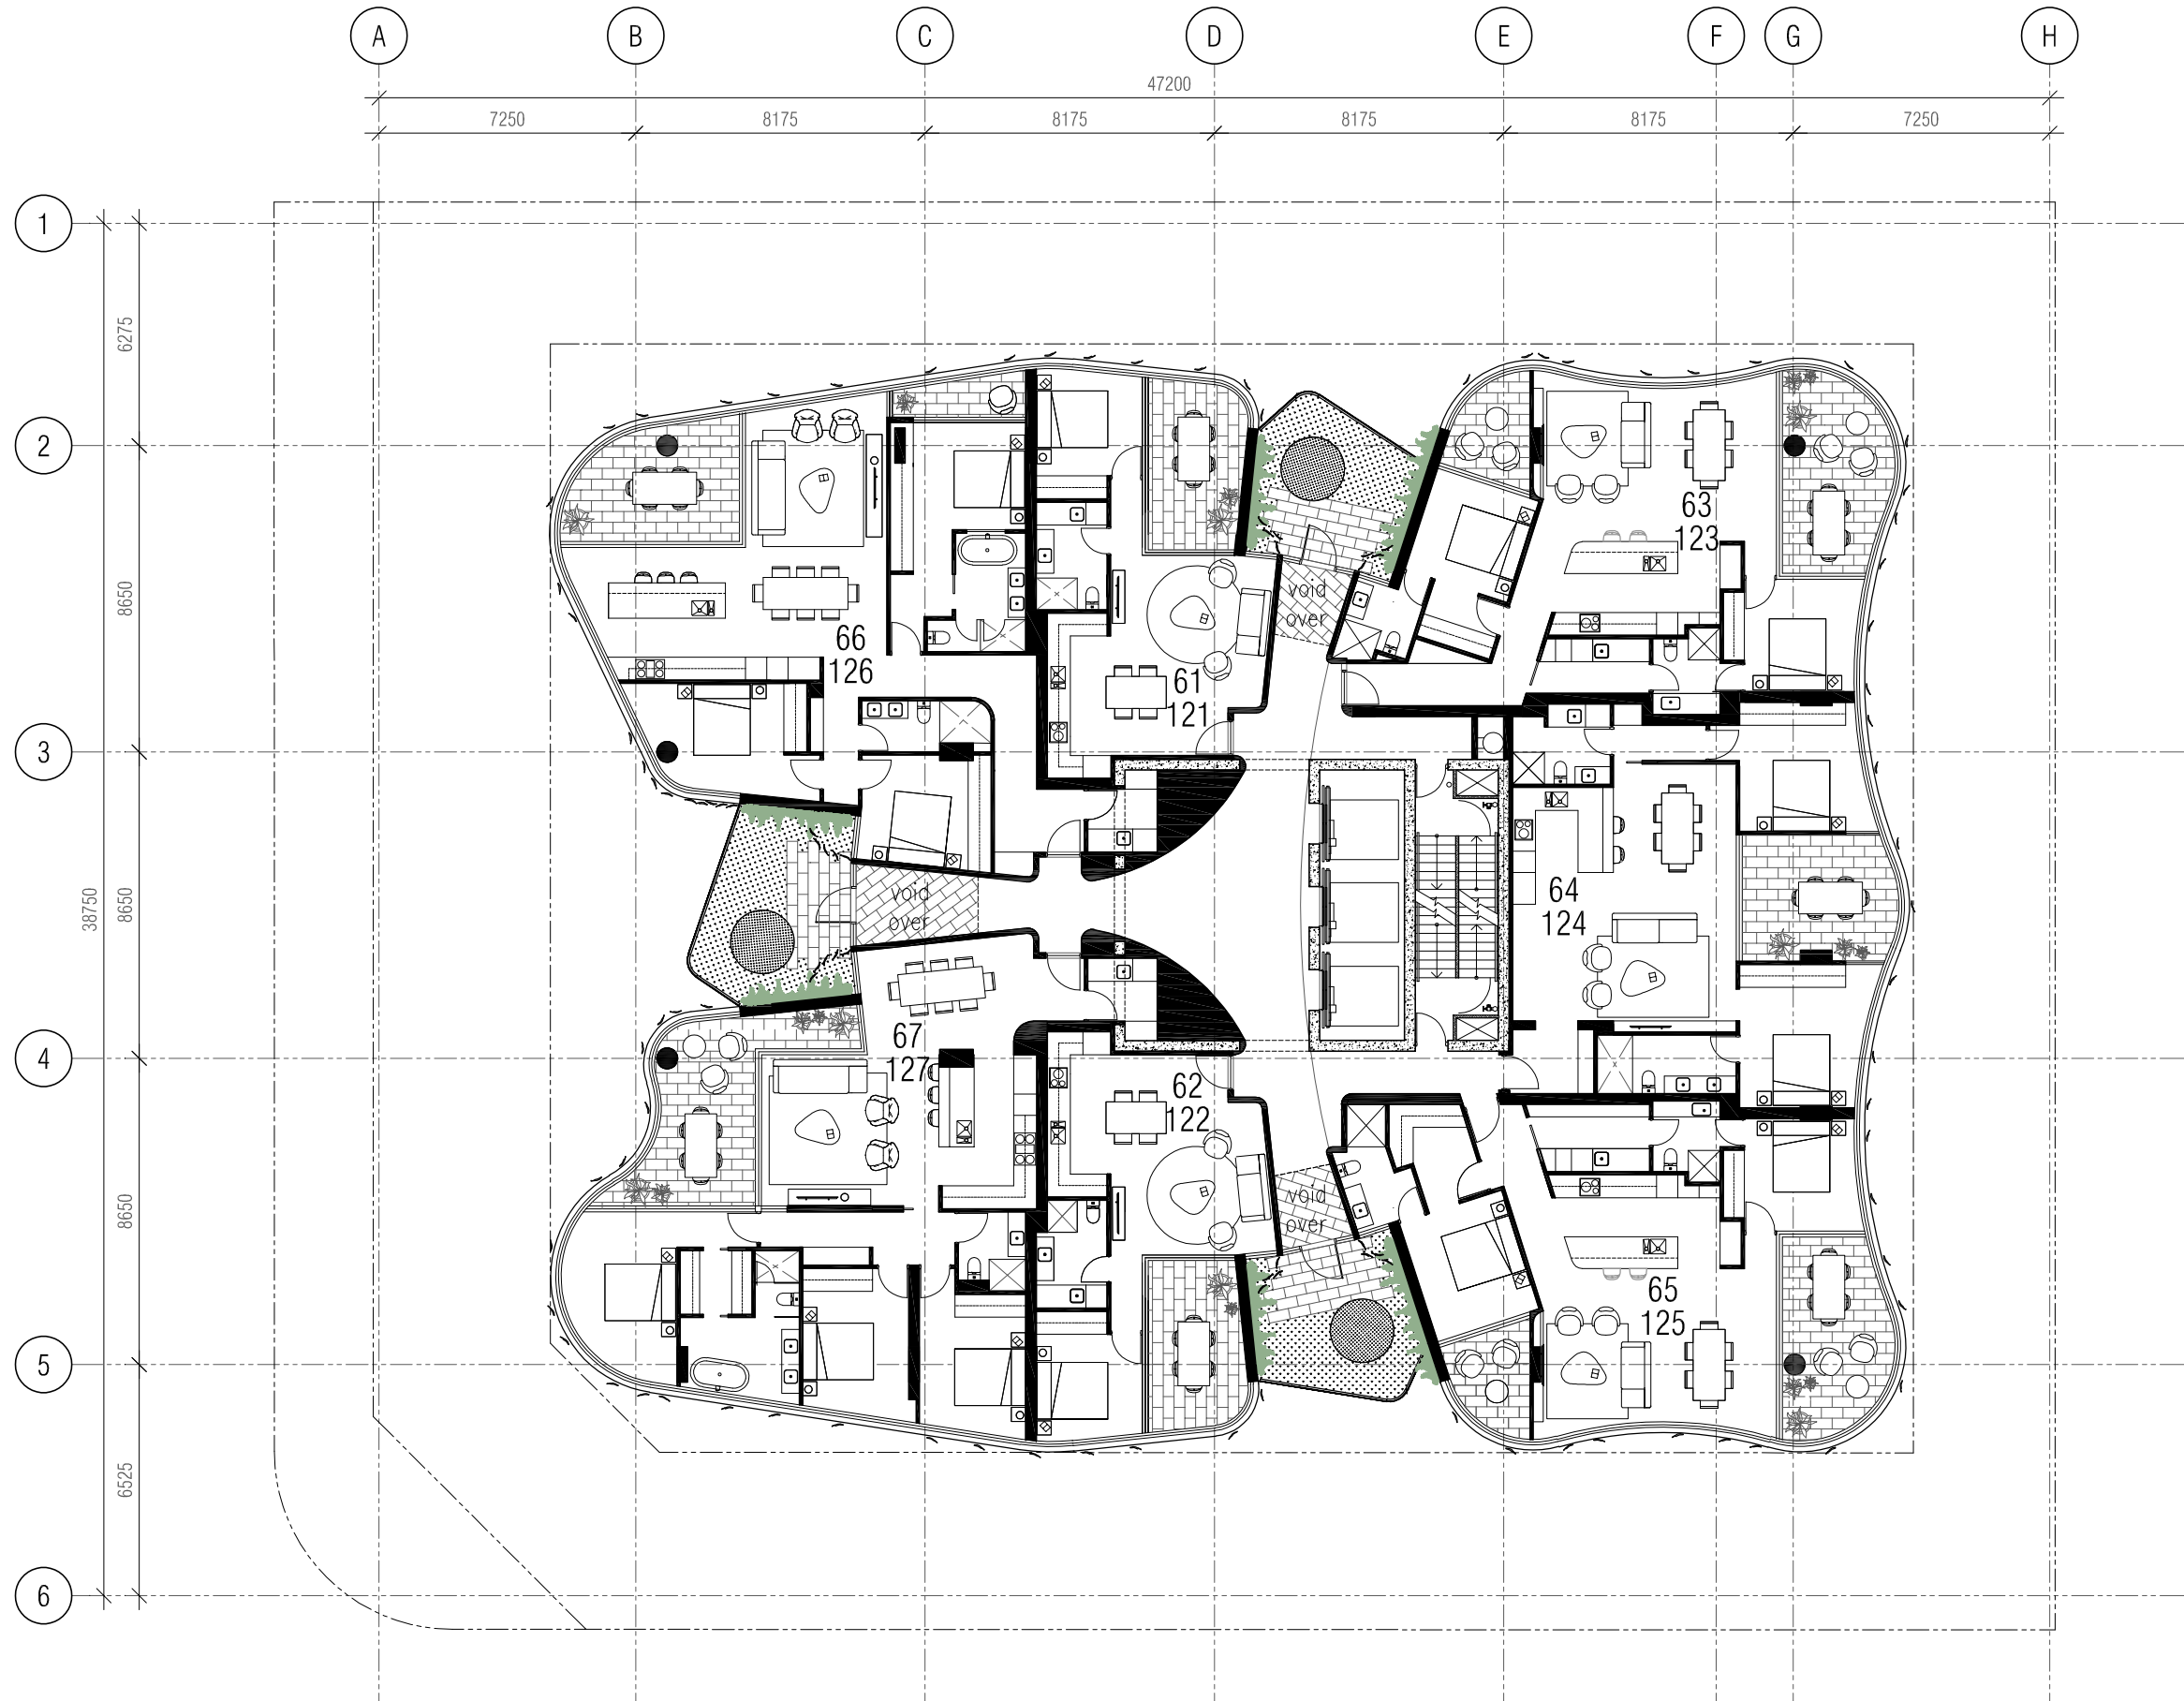

CLIENT

APEX VIEW PTY LTD

PROJECT

FORBES RESIDENCES

PROJECT ADDRESS

10-14 FORBES RD


APPLECROSS

MJA PROJECT NUMBER

18003



SCALE

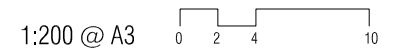

STATUS

ISSUED FOR DA

DRAWING

LEVELS 6 & 12

DRAWING NO.	DRAFTER	CHECKED	REV.
DA.11	MEC	MEC	3

# WOHA

X

# MJA studio

LEVEL 1, SUITE 6, 23 RAILWAY ROAD, SUBIACO WA 6008  
T (08) 9388 0333 www.mjastudio.net | admin@mjastudio.net  
© WOHA Pte Ltd 2018. All rights reserved.

REV.	DATE	AMENDMENT	INIT.
1	18.11.18	DA ISSUE	MEC
2	29.01.19	REVISED DA ISSUE	MEC
3	21.02.19	PRIVACY SCREENING ADDED	MEC

CLIENT

APEX VIEW PTY LTD

PROJECT

FORBES RESIDENCES

PROJECT ADDRESS

10-14 FORBES RD

APPLECROSS

MJA PROJECT NUMBER

18003



SCALE



STATUS

ISSUED FOR DA


DRAWING

LEVEL 9

DRAWING NO.	DRAFTER	CHECKED	REV.
DA.12	MEC	MEC	3



REV.	DATE	AMENDMENT	INIT.
1	18.11.18	DA ISSUE	MEC
2	29.01.19	REVISED DA ISSUE	MEC
3	21.02.19	PRIVACY SCREENING ADDED	MEC

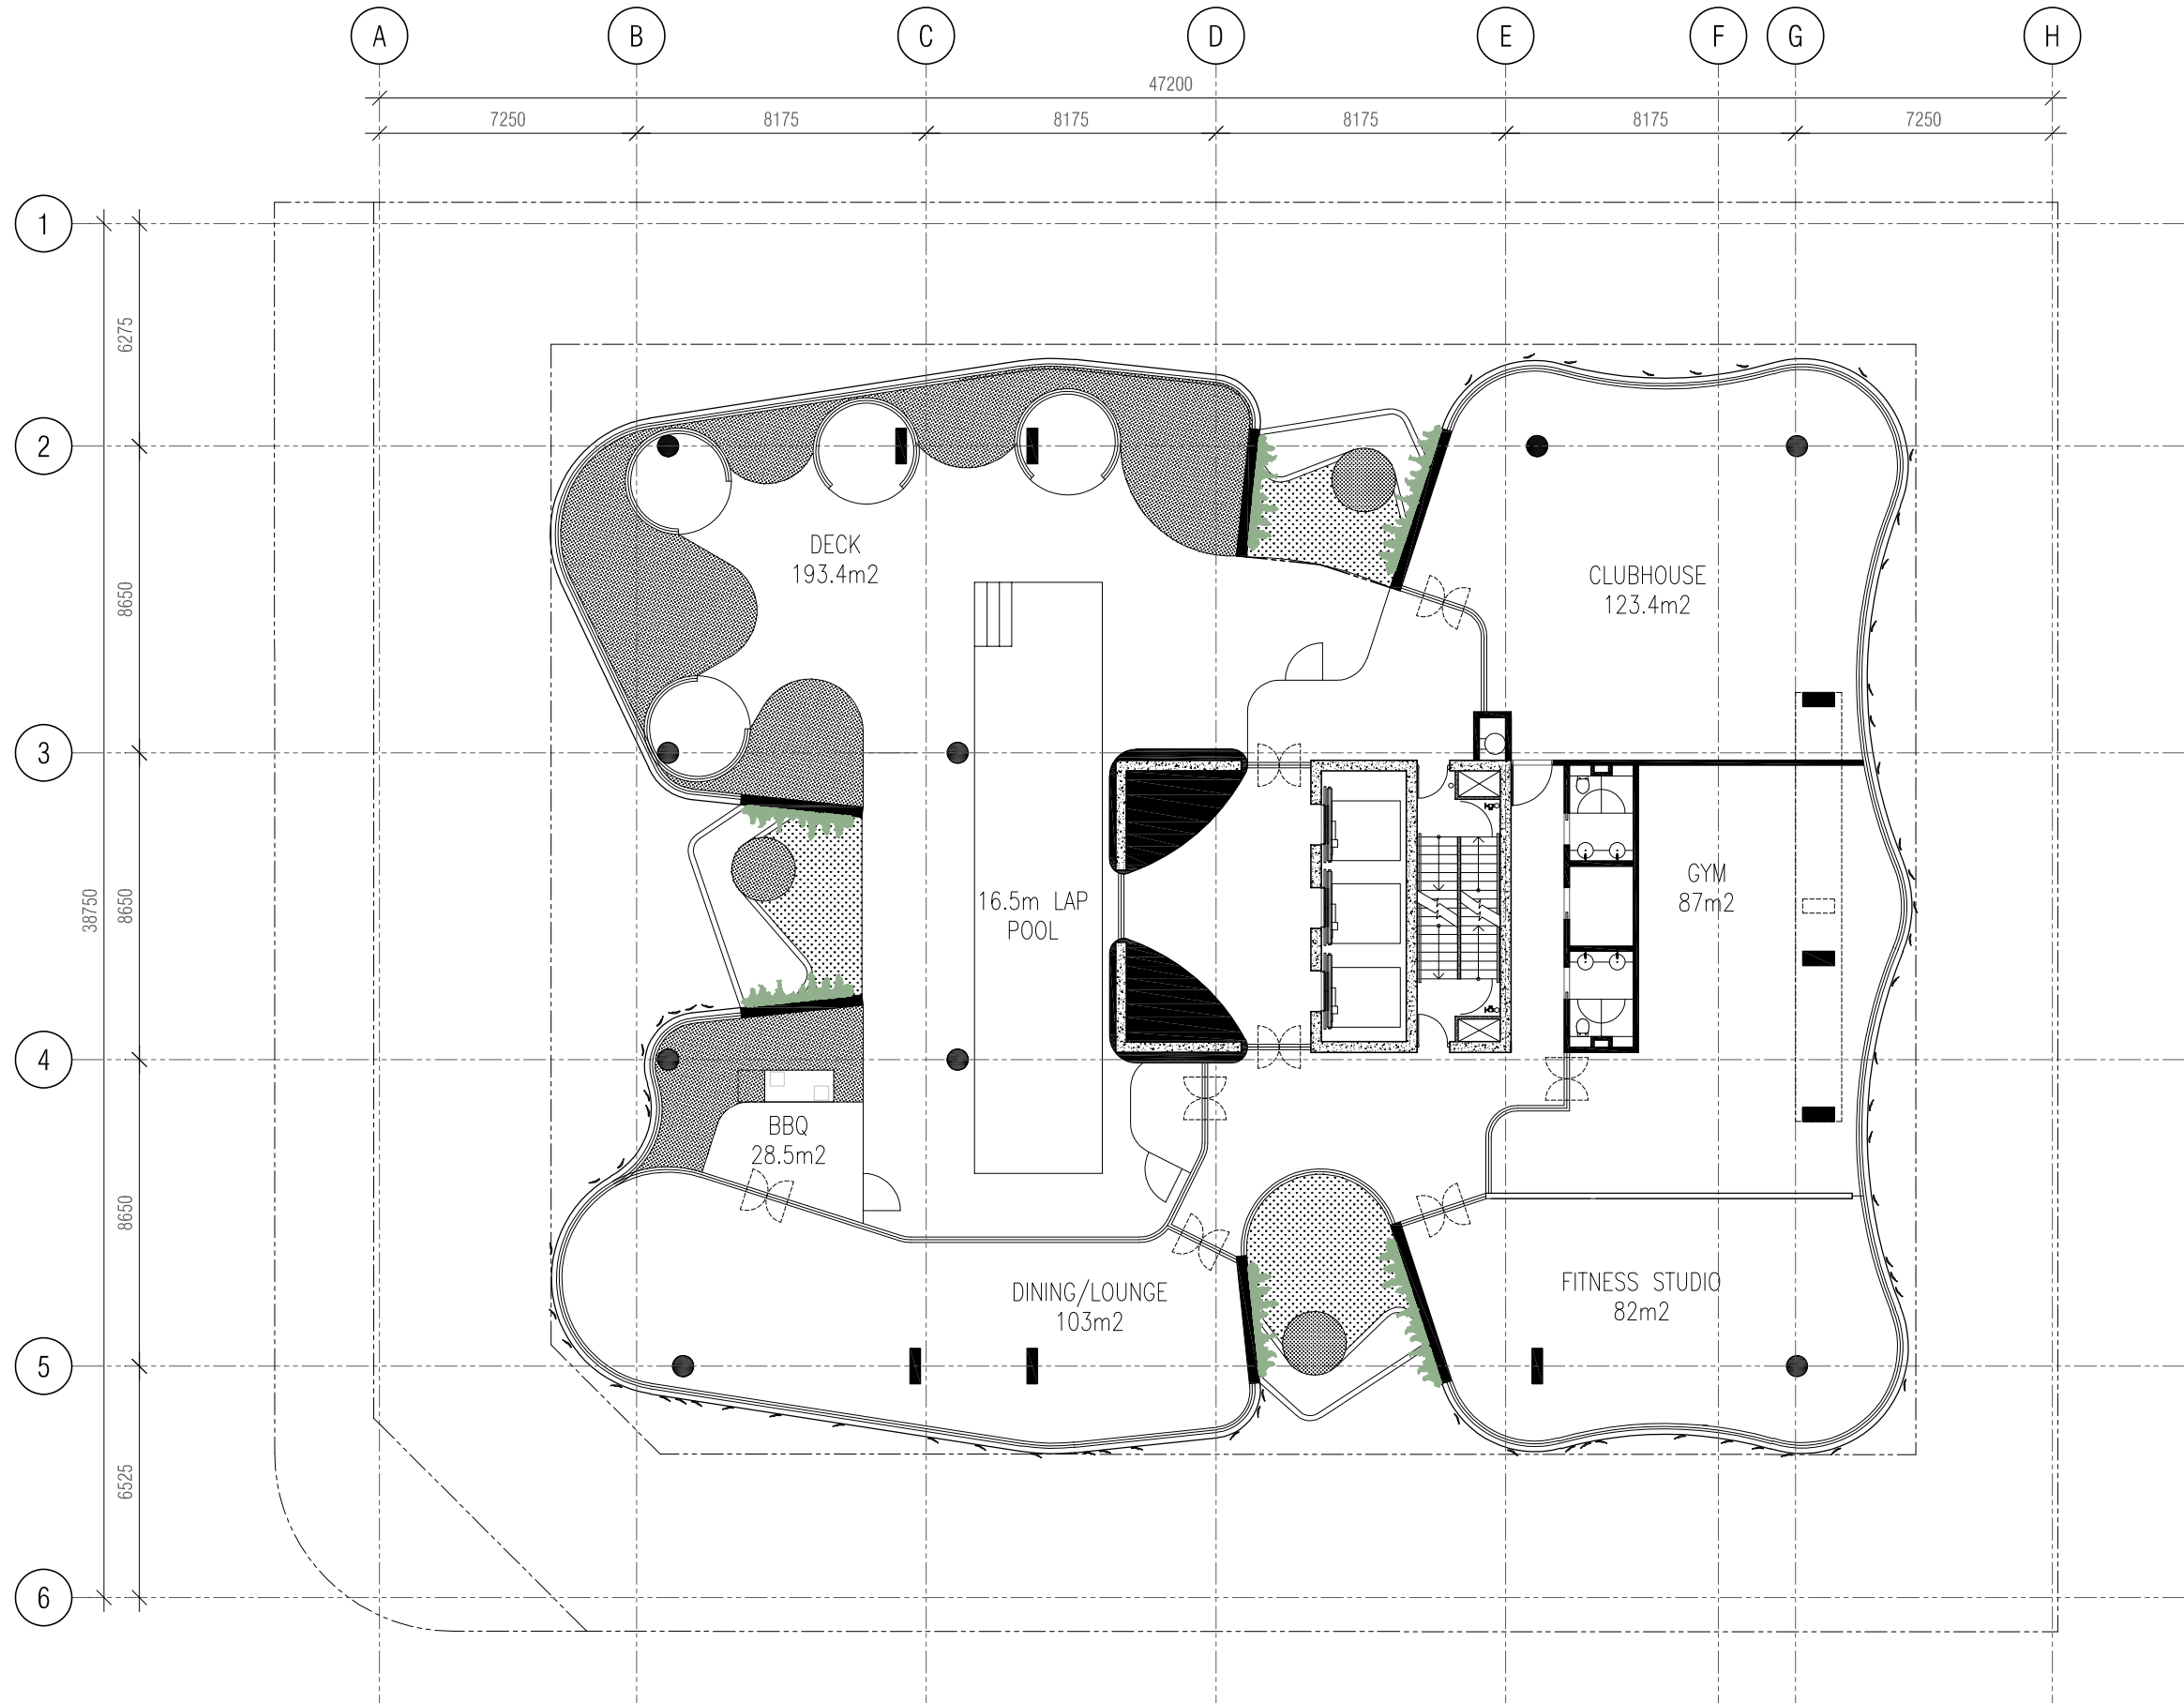

CLIENT

APEX VIEW PTY LTD

PROJECT

FORBES RESIDENCES

PROJECT ADDRESS

10-14 FORBES RD


APPLECROSS

MJA PROJECT NUMBER

18003



SCALE

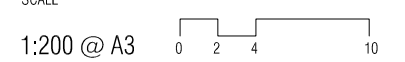

STATUS

ISSUED FOR DA

DRAWING

LEVEL 15

DRAWING NO.	DRAFTER	CHECKED	REV.
DA.13	MEC	MEC	3

# WOHA

X

# MJA studio

LEVEL 1, SUITE 6, 23 RAILWAY ROAD, SUBIACO WA 6008  
T (08) 9388 0333 www.mjastudio.net | admin@mjastudio.net  
© WOHA Pte Ltd 2018. All rights reserved.

REV.	DATE	AMENDMENT	INIT.
1	16.11.18	DA ISSUE	MEC
2	29.01.19	REVISED DA ISSUE	MEC
3	21.02.19	PRIVACY SCREENING ADDED	MEC

CLIENT

APEX VIEW PTY LTD

PROJECT

FORBES RESIDENCES

PROJECT ADDRESS

10-14 FORBES RD  
APPLECROSS

MJA PROJECT NUMBER

18003



SCALE

1:200 @ A3


STATUS

ISSUED FOR DA

DRAWING

LEVEL 16

DRAWING NO.	DRAFTER	CHECKED	REV.
DA.14	MEC	MEC	3

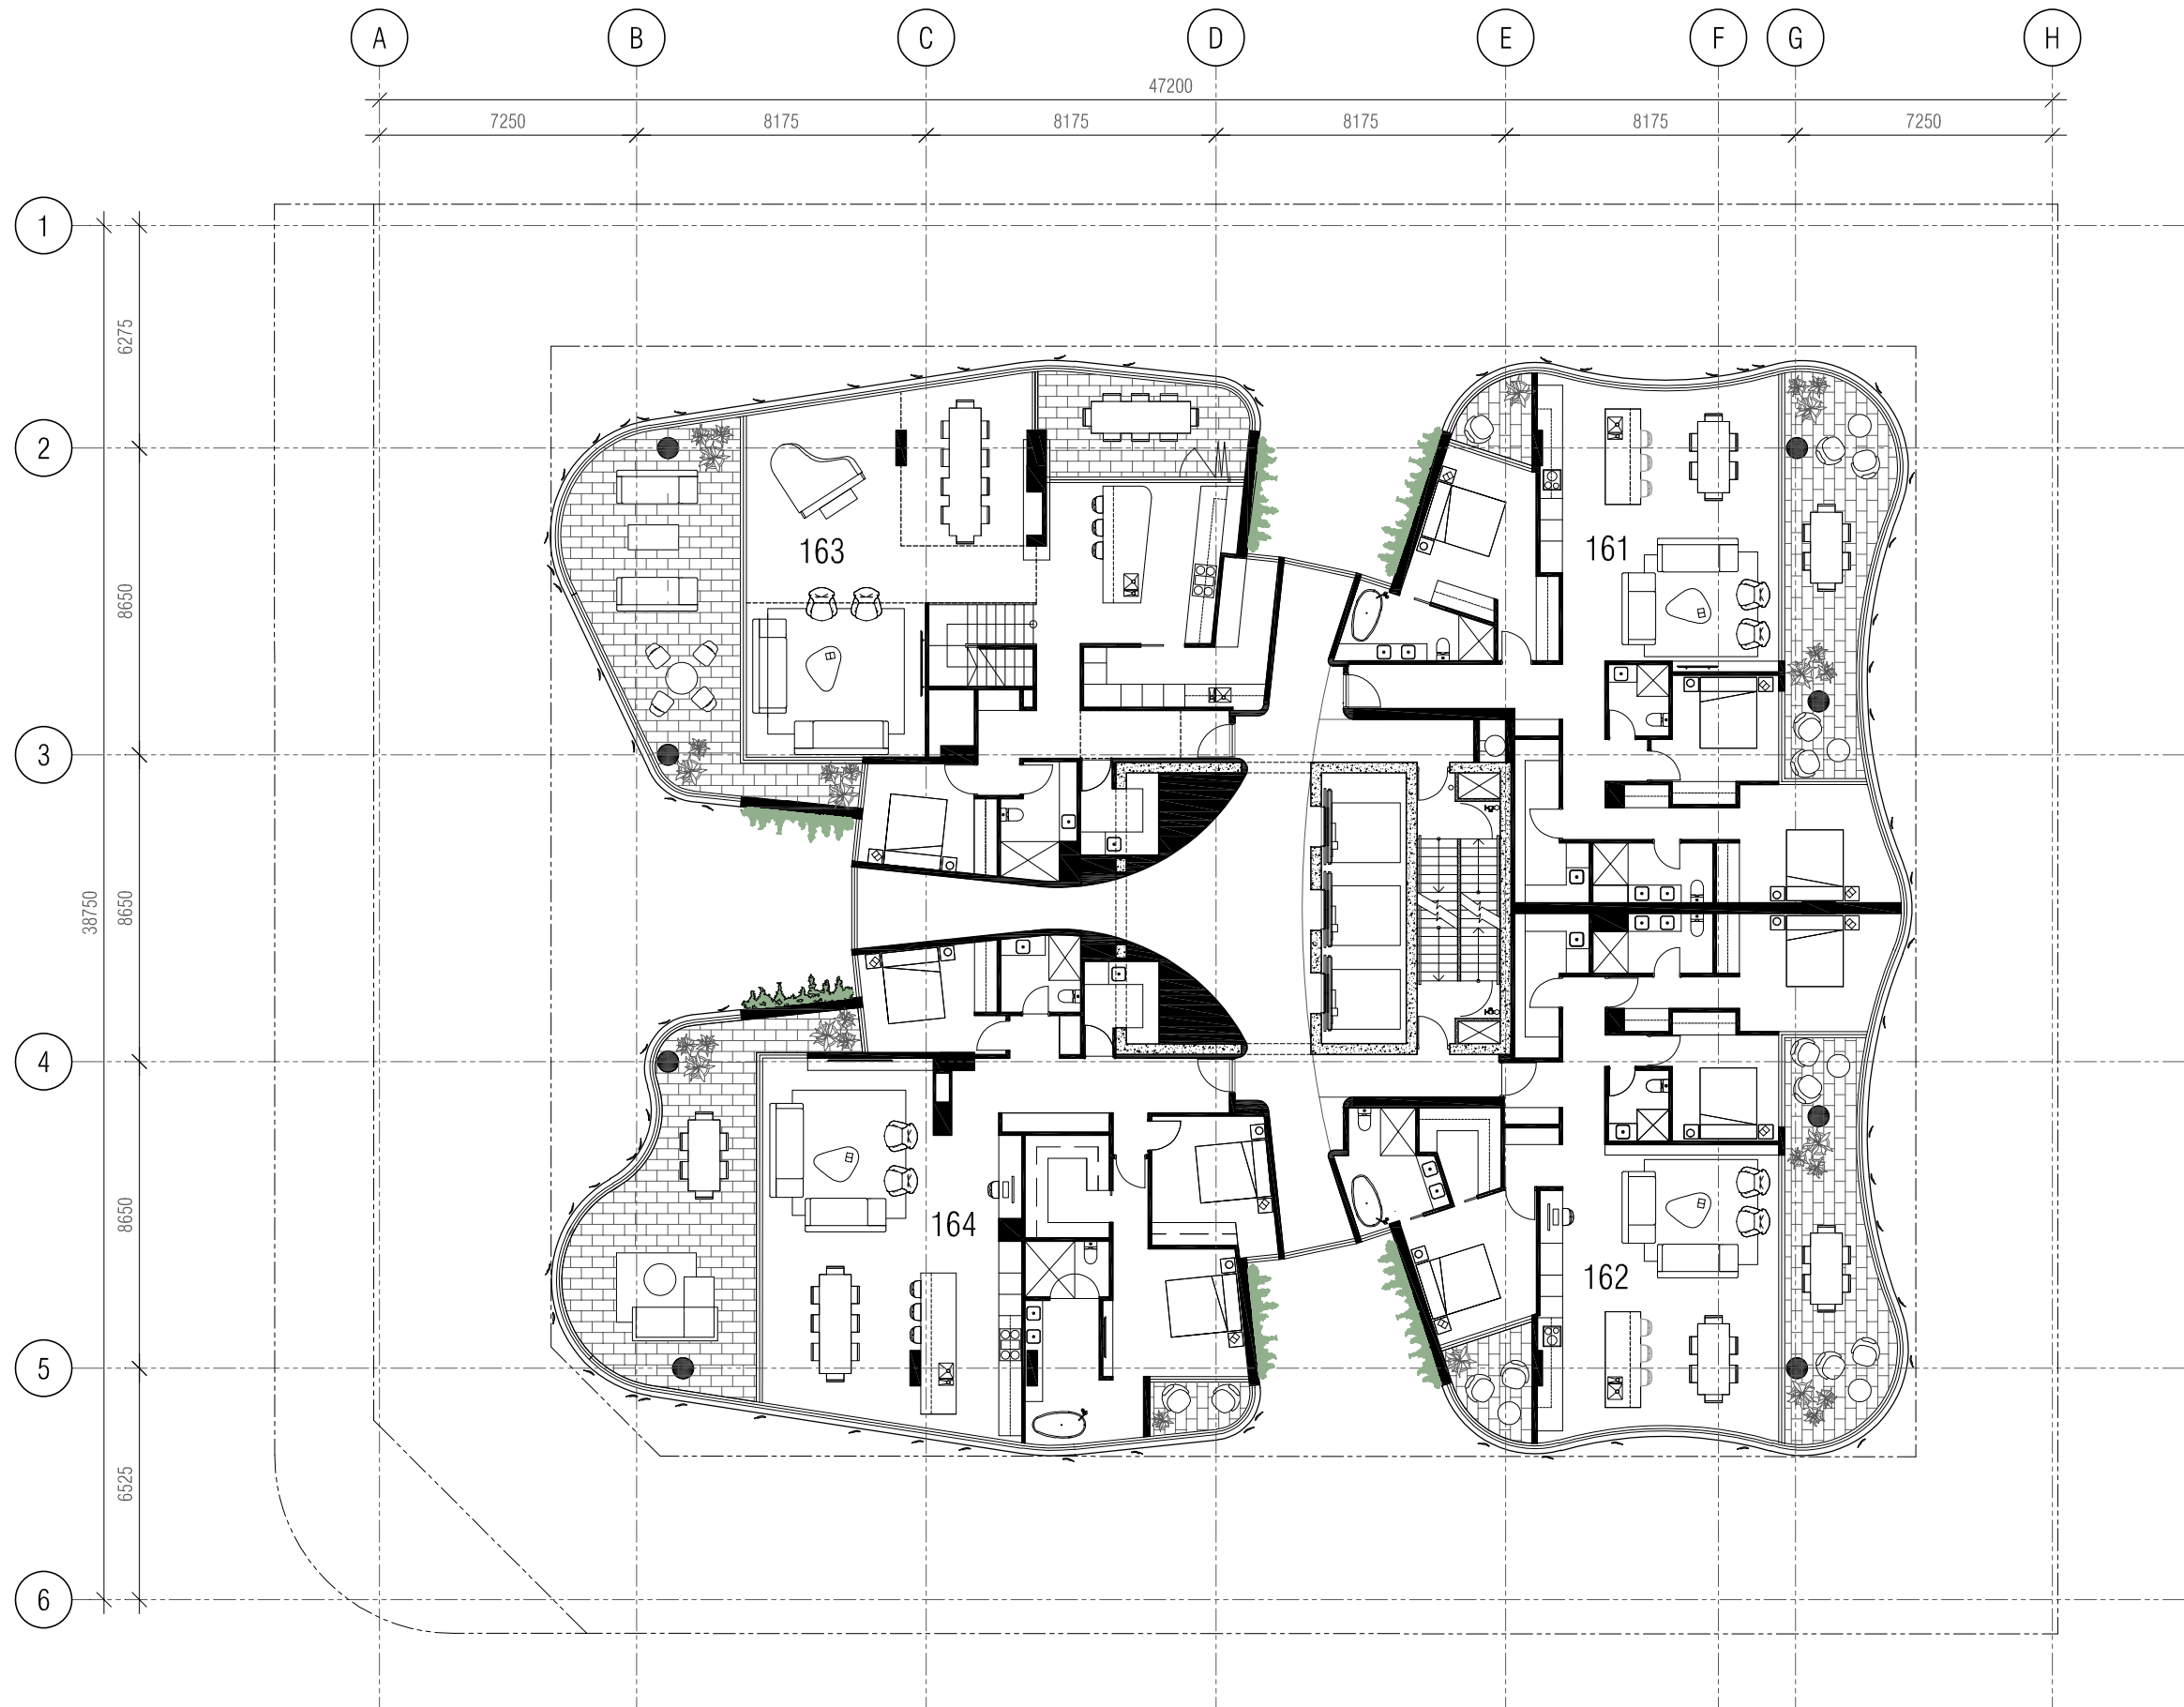

# WOHA

X

# MJA studio

LEVEL 1, SUITE 6, 23 RAILWAY ROAD, SUBIACO WA 6008  
T (08) 9388 0333 www.mjastudio.net | admin@mjastudio.net  
© WOHA Pte Ltd 2018. All rights reserved.

REV.	DATE	AMENDMENT	INIT.
1	18.11.18	DA ISSUE	MEC
2	29.01.19	REVISED DA ISSUE	MEC
3	21.02.19	PRIVACY SCREENING ADDED	MEC

CLIENT

APEX VIEW PTY LTD

PROJECT

FORBES RESIDENCES

PROJECT ADDRESS

10-14 FORBES RD

APPLECROSS

MJA PROJECT NUMBER

18003

TRUE NORTH



PROJECT NORTH



SCALE

1:200 @ A3




STATUS

ISSUED FOR DA

DRAWING

LEVEL 17

DRAWING NO.	DRAFTER	CHECKED	REV.
DA.15	MEC	MEC	3

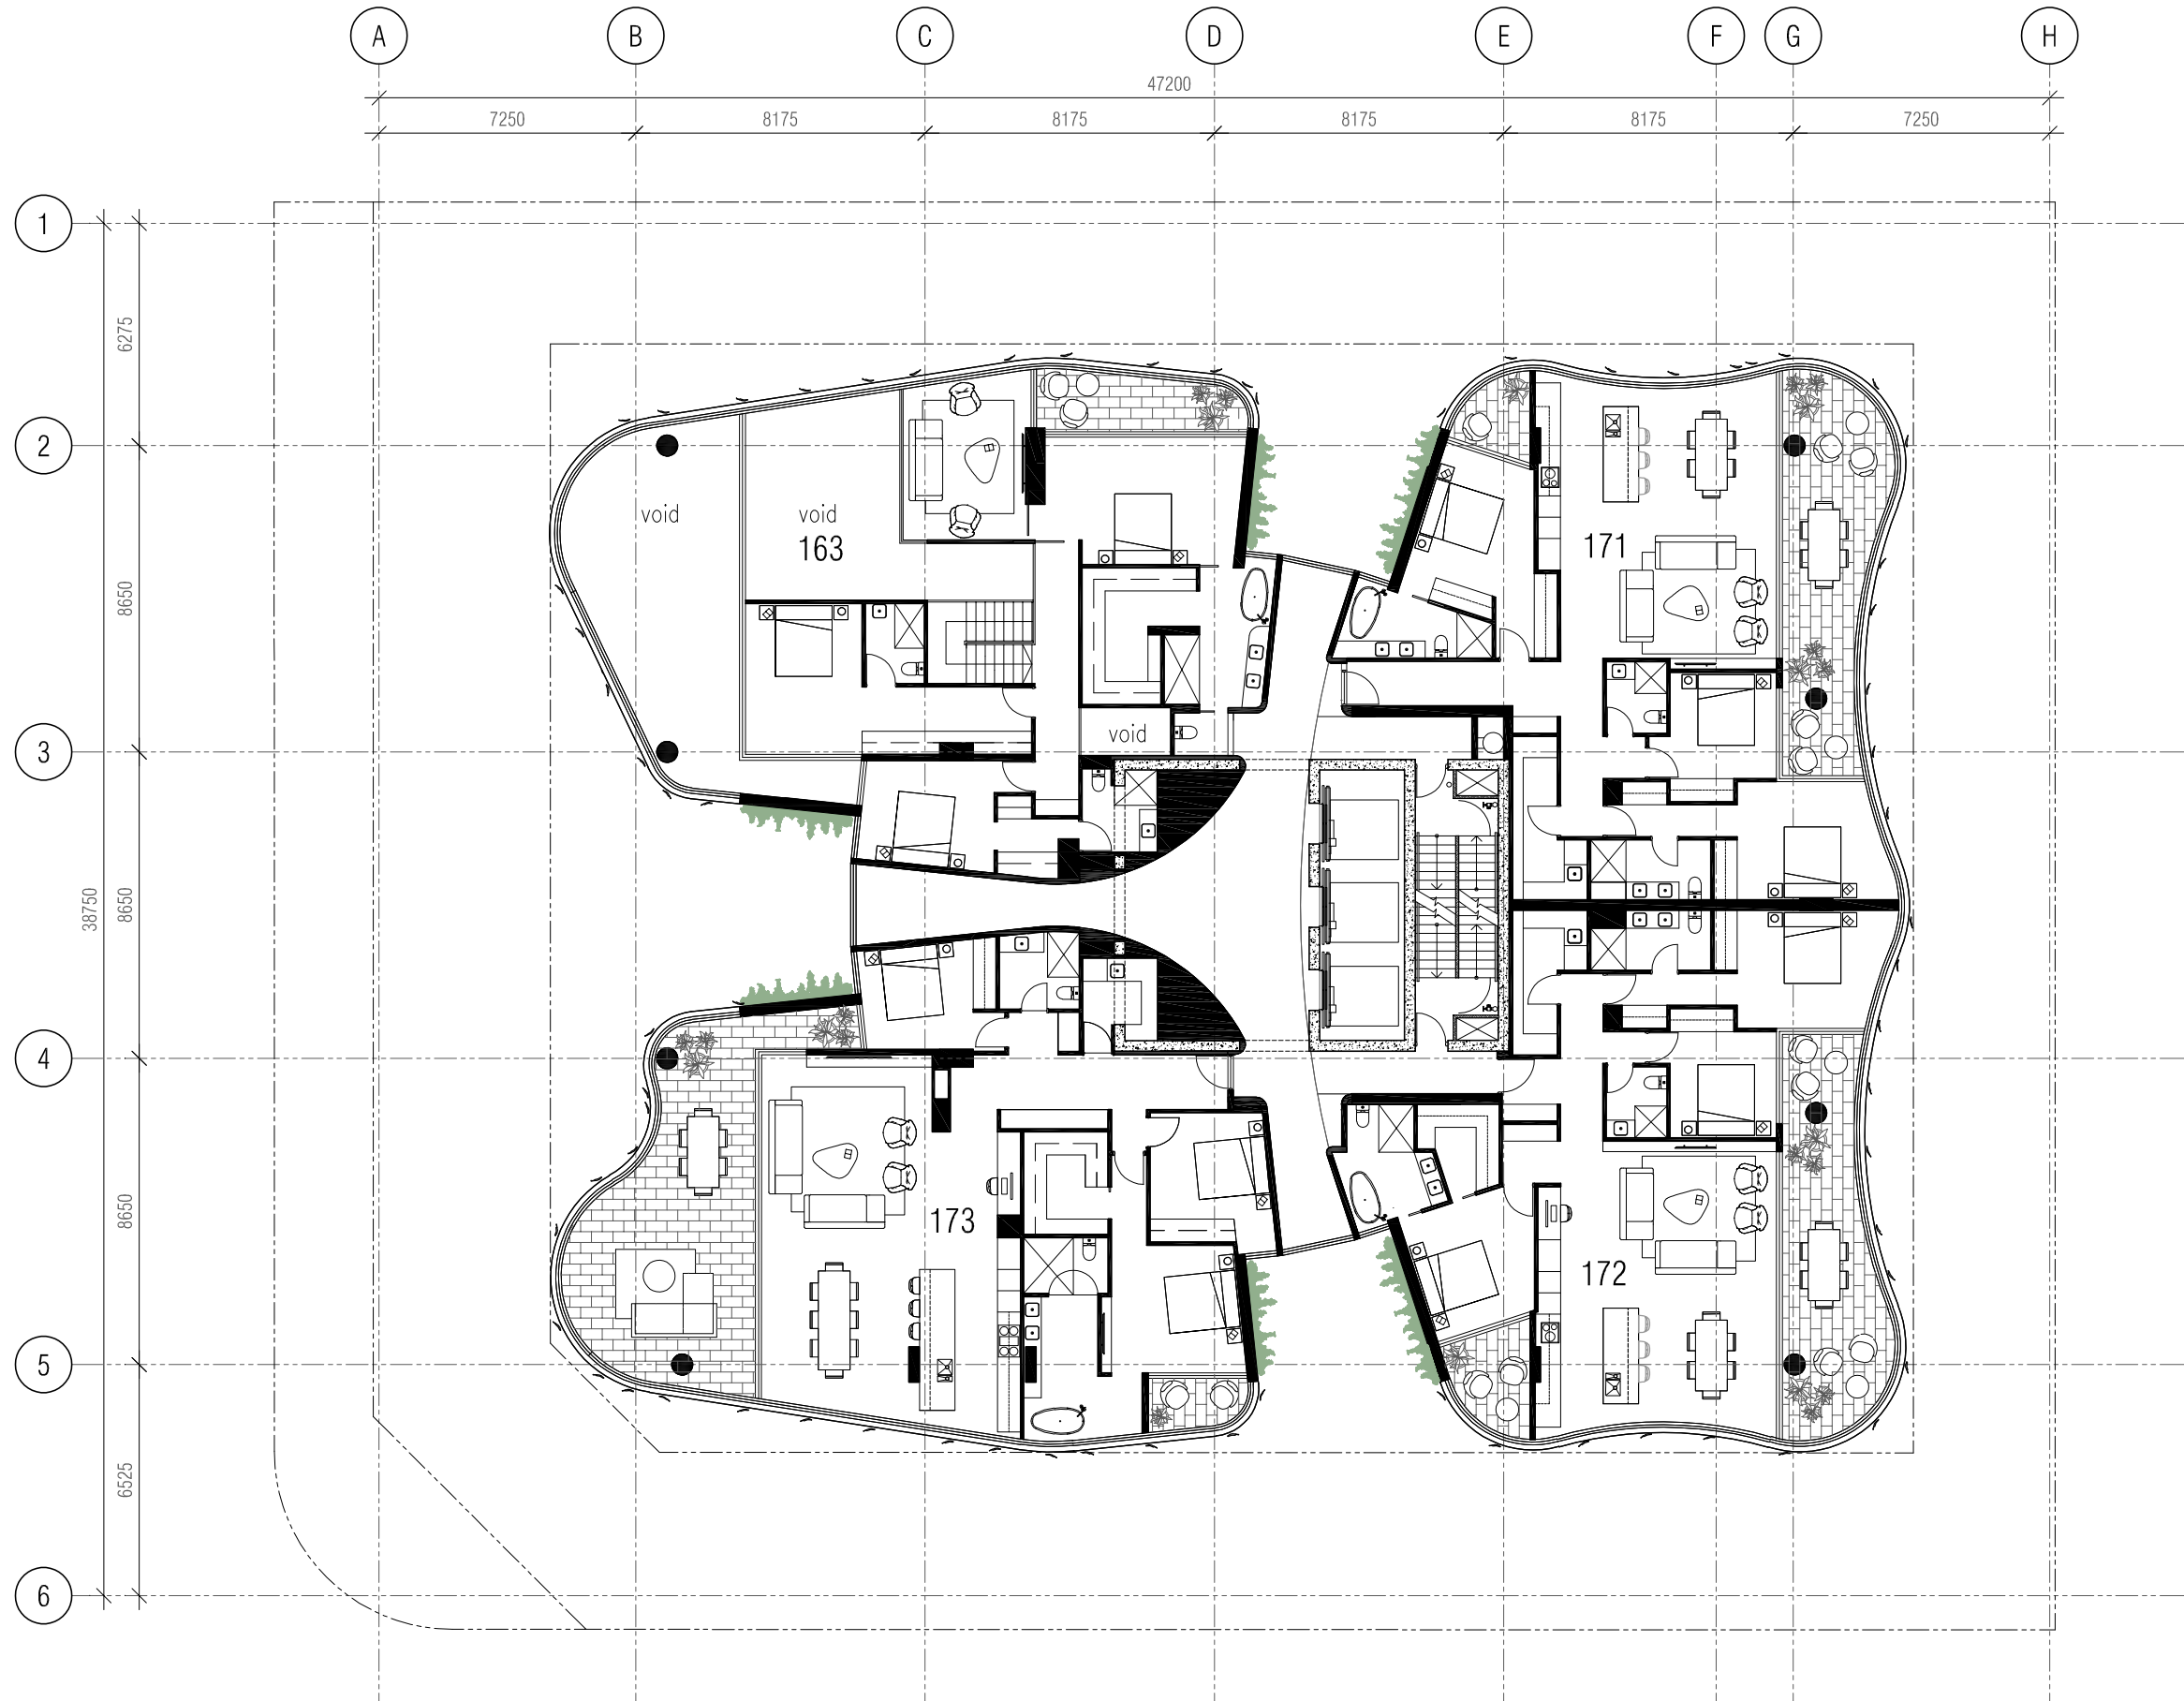

# WOHA

X

# MJA studio

LEVEL 1, SUITE 6, 23 RAILWAY ROAD, SUBIACO WA 6008  
T (08) 9388 0333 www.mjastudio.net | admin@mjastudio.net  
© WOHA Pte Ltd 2018. All rights reserved.

REV.	DATE	AMENDMENT	INIT.
1	18.11.18	DA ISSUE	MEC
2	29.01.19	REVISED DA ISSUE	MEC
3	21.02.19	PRIVACY SCREENING ADDED	MEC

CLIENT

APEX VIEW PTY LTD

PROJECT

FORBES RESIDENCES

PROJECT ADDRESS

10-14 FORBES RD


APPLECROSS

MJA PROJECT NUMBER

18003



SCALE

1:200 @ A3 

STATUS

ISSUED FOR DA

DRAWING

LEVEL 18

DRAWING NO.	DRAFTER	CHECKED	REV.
DA.16	MEC	MEC	3



# WOHA

X

# MJA

studio

LEVEL 1, SUITE 6, 23 RAILWAY ROAD, SUBIACO WA 6008  
T (08) 9388 0333 www.mjastudio.net | admin@mjastudio.net  
© WOHA Pte Ltd 2018. All rights reserved.

REV.	DATE	AMENDMENT	INIT.
1	18.11.18	DA ISSUE	MEC
2	29.01.19	REVISED DA ISSUE	MEC
3	21.02.19	PRIVACY SCREENING ADDED	MEC

CLIENT

APEX VIEW PTY LTD

PROJECT

FORBES RESIDENCES

PROJECT ADDRESS

10-14 FORBES RD  
APPLECROSS

MJA PROJECT NUMBER

18003



SCALE

1:200 @ A3


STATUS

ISSUED FOR DA


DRAWING

LEVEL 19

DRAWING NO.	DRAFTER	CHECKED	REV.
DA.17	MEC	MEC	3

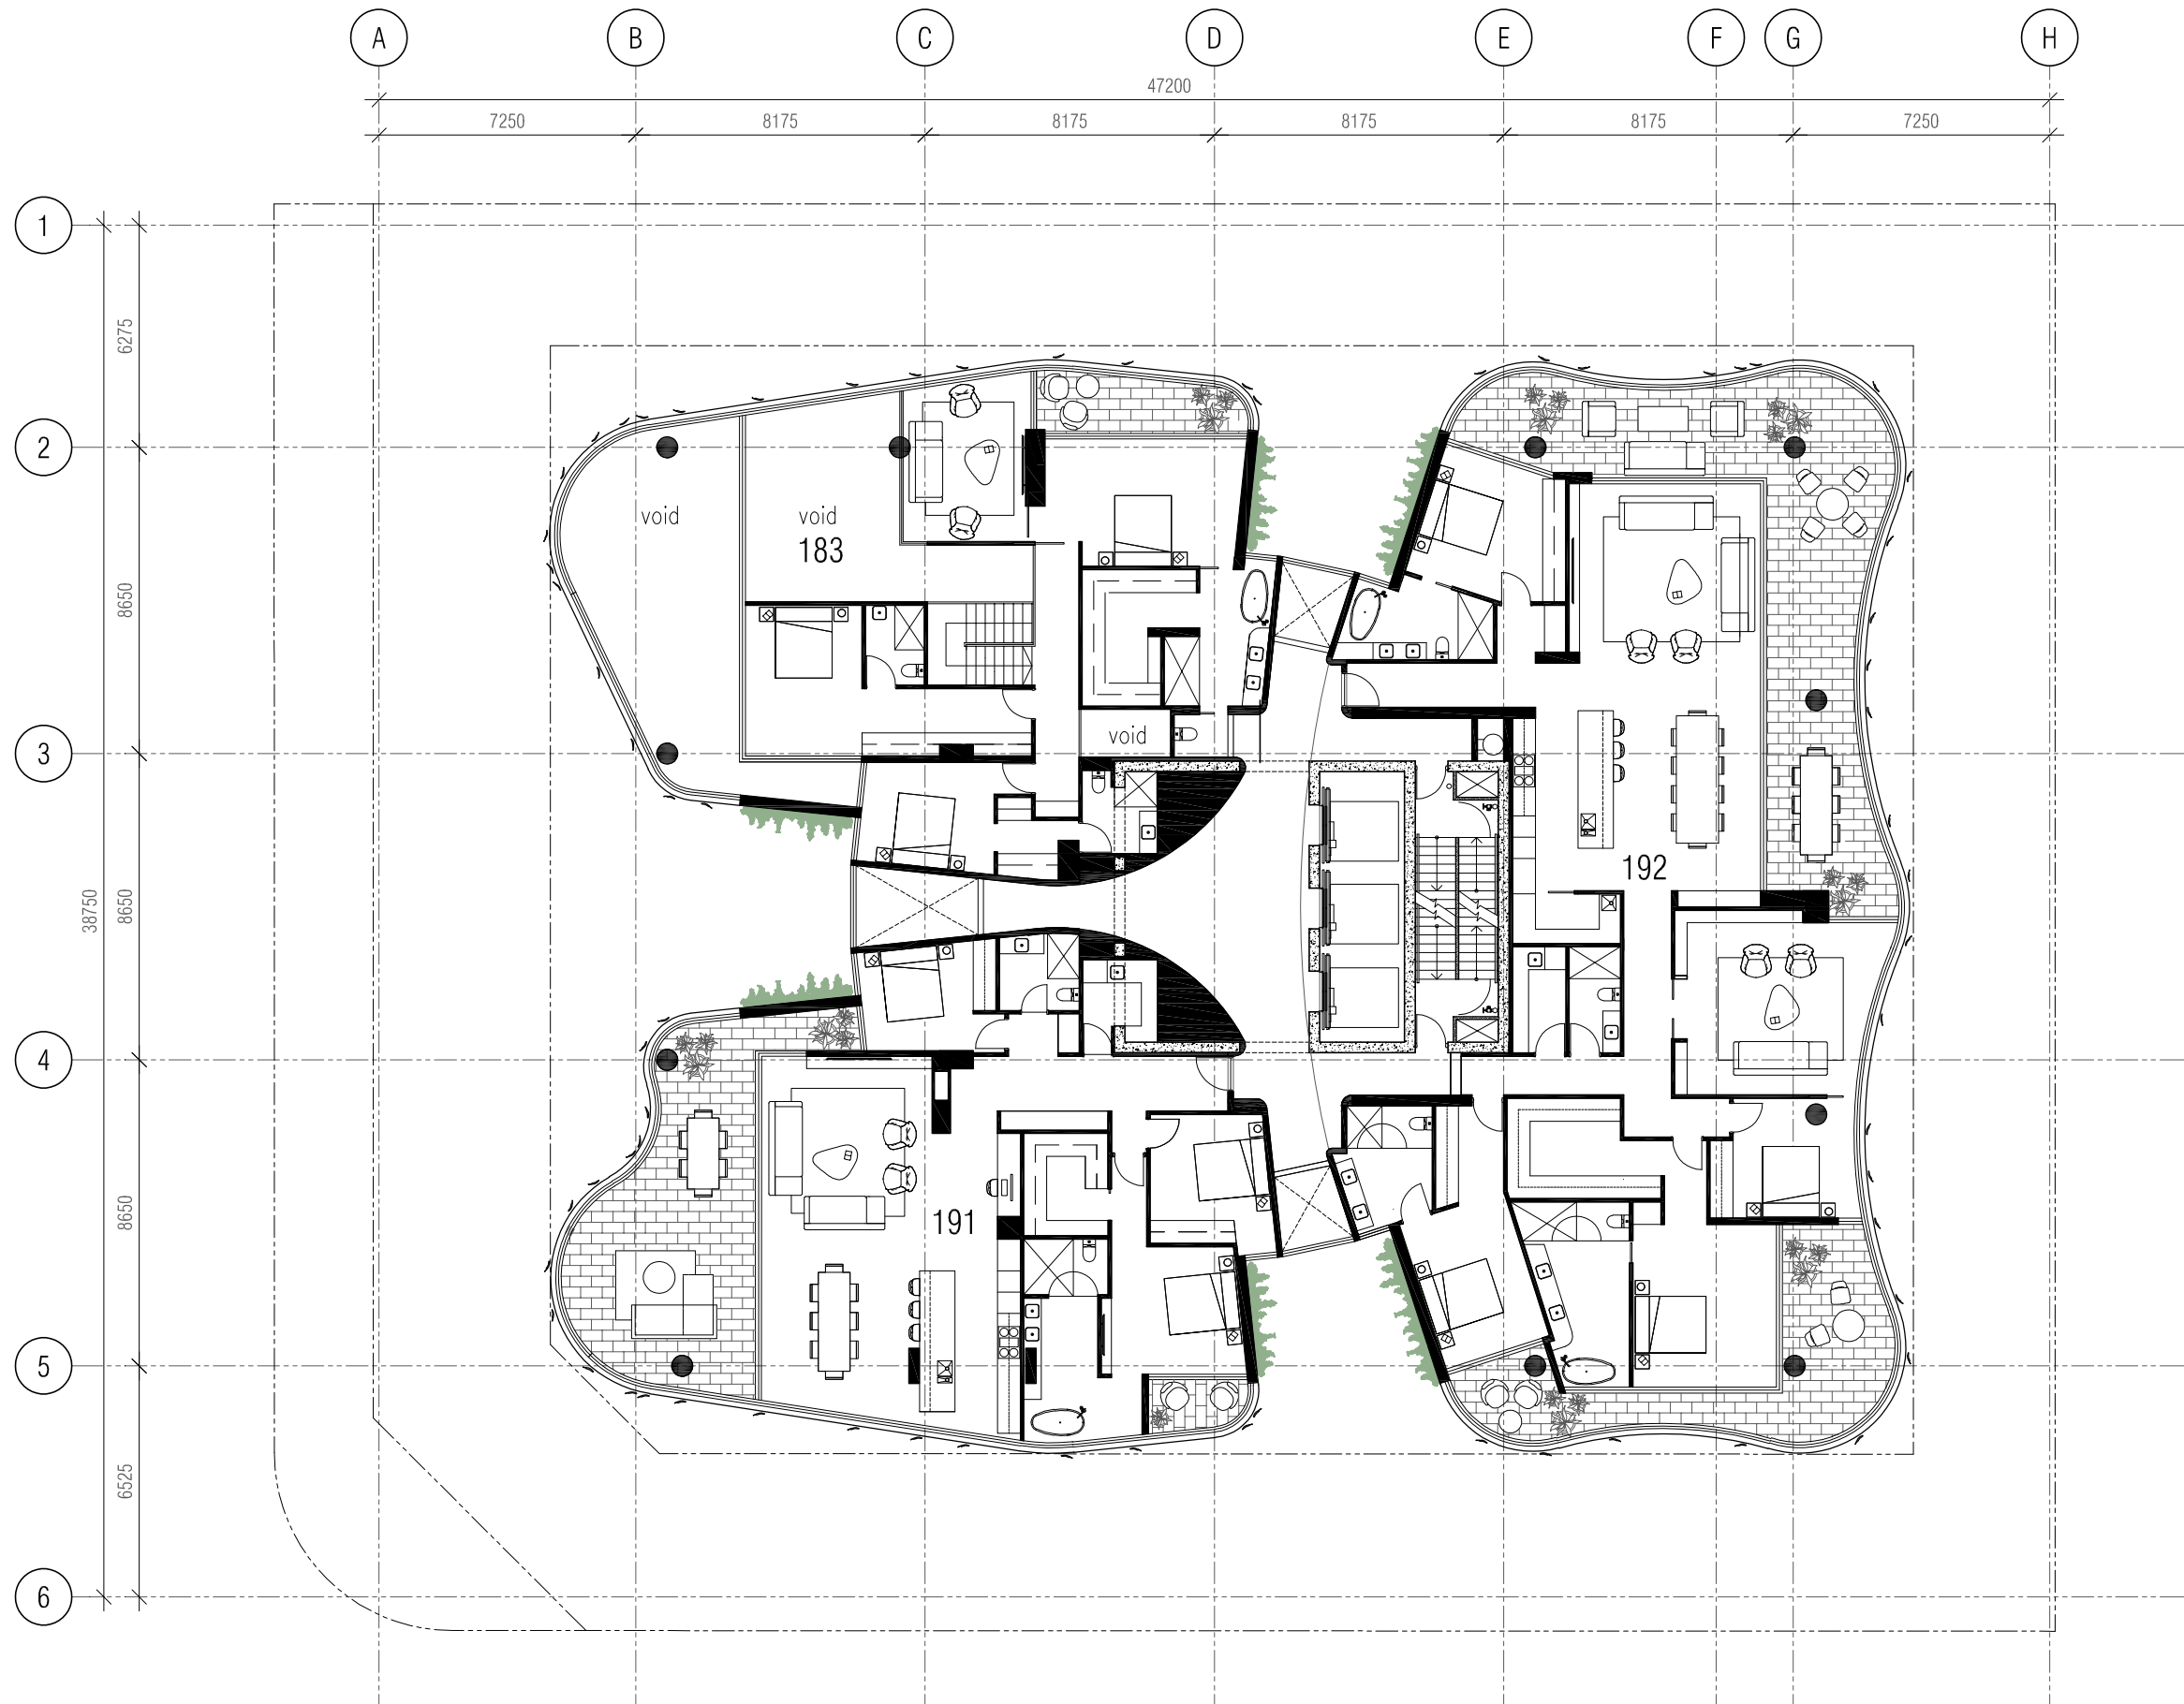

REV.	DATE	AMENDMENT	INIT.
1	18.11.18	DA ISSUE	MEC
2	29.01.19	REVISED DA ISSUE	MEC
3	21.02.19	PRIVACY SCREENING ADDED	MEC

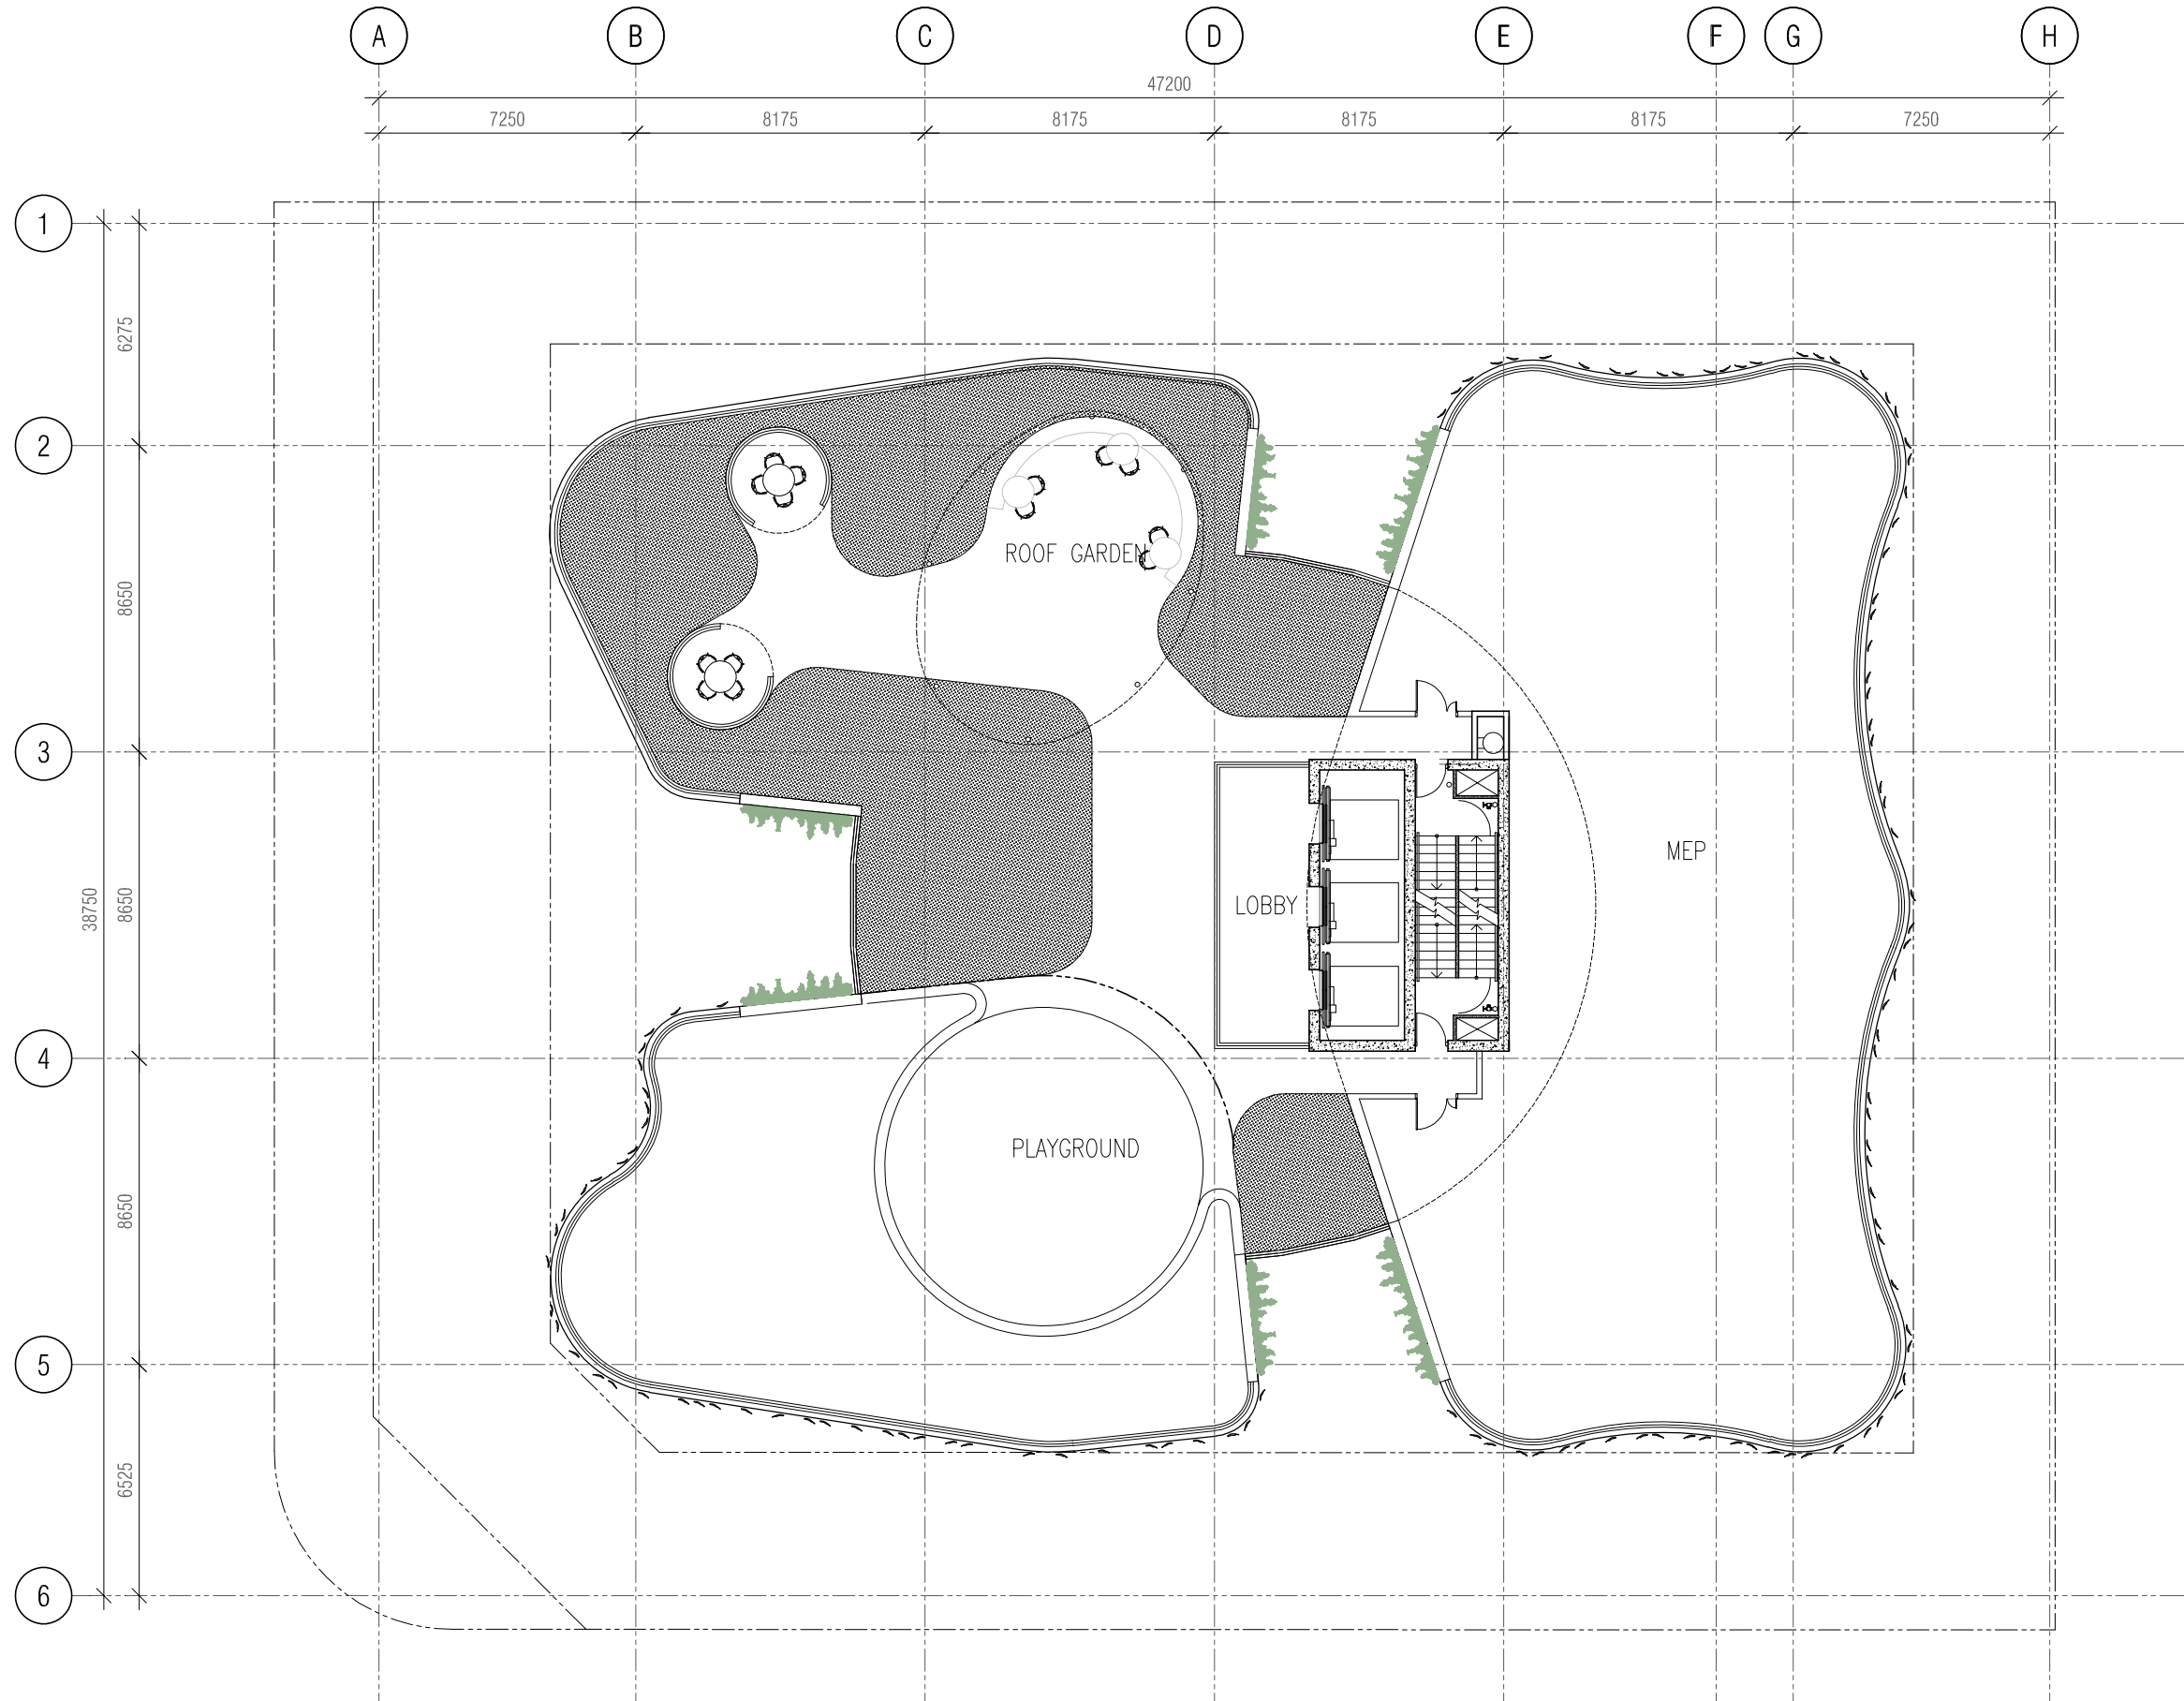

CLIENT

APEX VIEW PTY LTD

PROJECT

FORBES RESIDENCES

PROJECT ADDRESS

10-14 FORBES RD

APPLECROSS

MJA PROJECT NUMBER

18003



SCALE

1:200 @ A3



STATUS

ISSUED FOR DA

DRAWING

LEVEL ROOF TERRACE

DRAWING NO.	DRAFTER	CHECKED	REV.
DA.18	MEC	MEC	3

# WOHA

X

# MJA studio

LEVEL 1, SUITE 6, 23 RAILWAY ROAD, SUBIACO WA 6008  
T (08) 9388 0333 www.mjastudio.net | admin@mjastudio.net  
© WOHA Pte Ltd 2018. All rights reserved.

REV.	DATE	AMENDMENT	INIT.
1	18.11.18	DA ISSUE	MEC
2	29.01.19	REVISED DA ISSUE	MEC



CLIENT

APEX VIEW PTY LTD

PROJECT

FORBES RESIDENCES

PROJECT ADDRESS

10-14 FORBES RD  
APPLECROSS

MJA PROJECT NUMBER

18003

TRUE NORTH



PROJECT NORTH



SCALE

1:400 @ A3

STATUS

ISSUED FOR DA

DRAWING

WEST ELEVATION

DRAWING NO.	DRAFTER	CHECKED	REV.
DA.19	MEC	MEC	2

# WOHA

X

# MJA studio

LEVEL 1, SUITE 6, 23 RAILWAY ROAD, SUBIACO WA 6008  
T (08) 9388 0333 www.mjastudio.net | admin@mjastudio.net  
© WOHA Pte Ltd 2018. All rights reserved.



REV.	DATE	AMENDMENT	INIT.
1	18.11.18	DA ISSUE	MEC
2	29.01.19	REVISED DA ISSUE	MEC

CLIENT

APEX VIEW PTY LTD

PROJECT

FORBES RESIDENCES

PROJECT ADDRESS

10-14 FORBES RD  
APPLECROSS

MJA PROJECT NUMBER

18003

TRUE NORTH



PROJECT NORTH



SCALE

1:400 @ A3

STATUS

ISSUED FOR DA

DRAWING

SOUTH ELEVATION

DRAWING NO.	DRAFTER	CHECKED	REV.
DA.20	MEC	MEC	2


# WOHA

X

# MJA studio

LEVEL 1, SUITE 6, 23 RAILWAY ROAD, SUBIACO WA 6008  
T (08) 9388 0333 www.mjastudio.net | admin@mjastudio.net  
© WOHA Pte Ltd 2018. All rights reserved.

REV.	DATE	AMENDMENT	INIT.
1	18.11.18	DA ISSUE	MEC
2	29.01.19	REVISED DA ISSUE	MEC

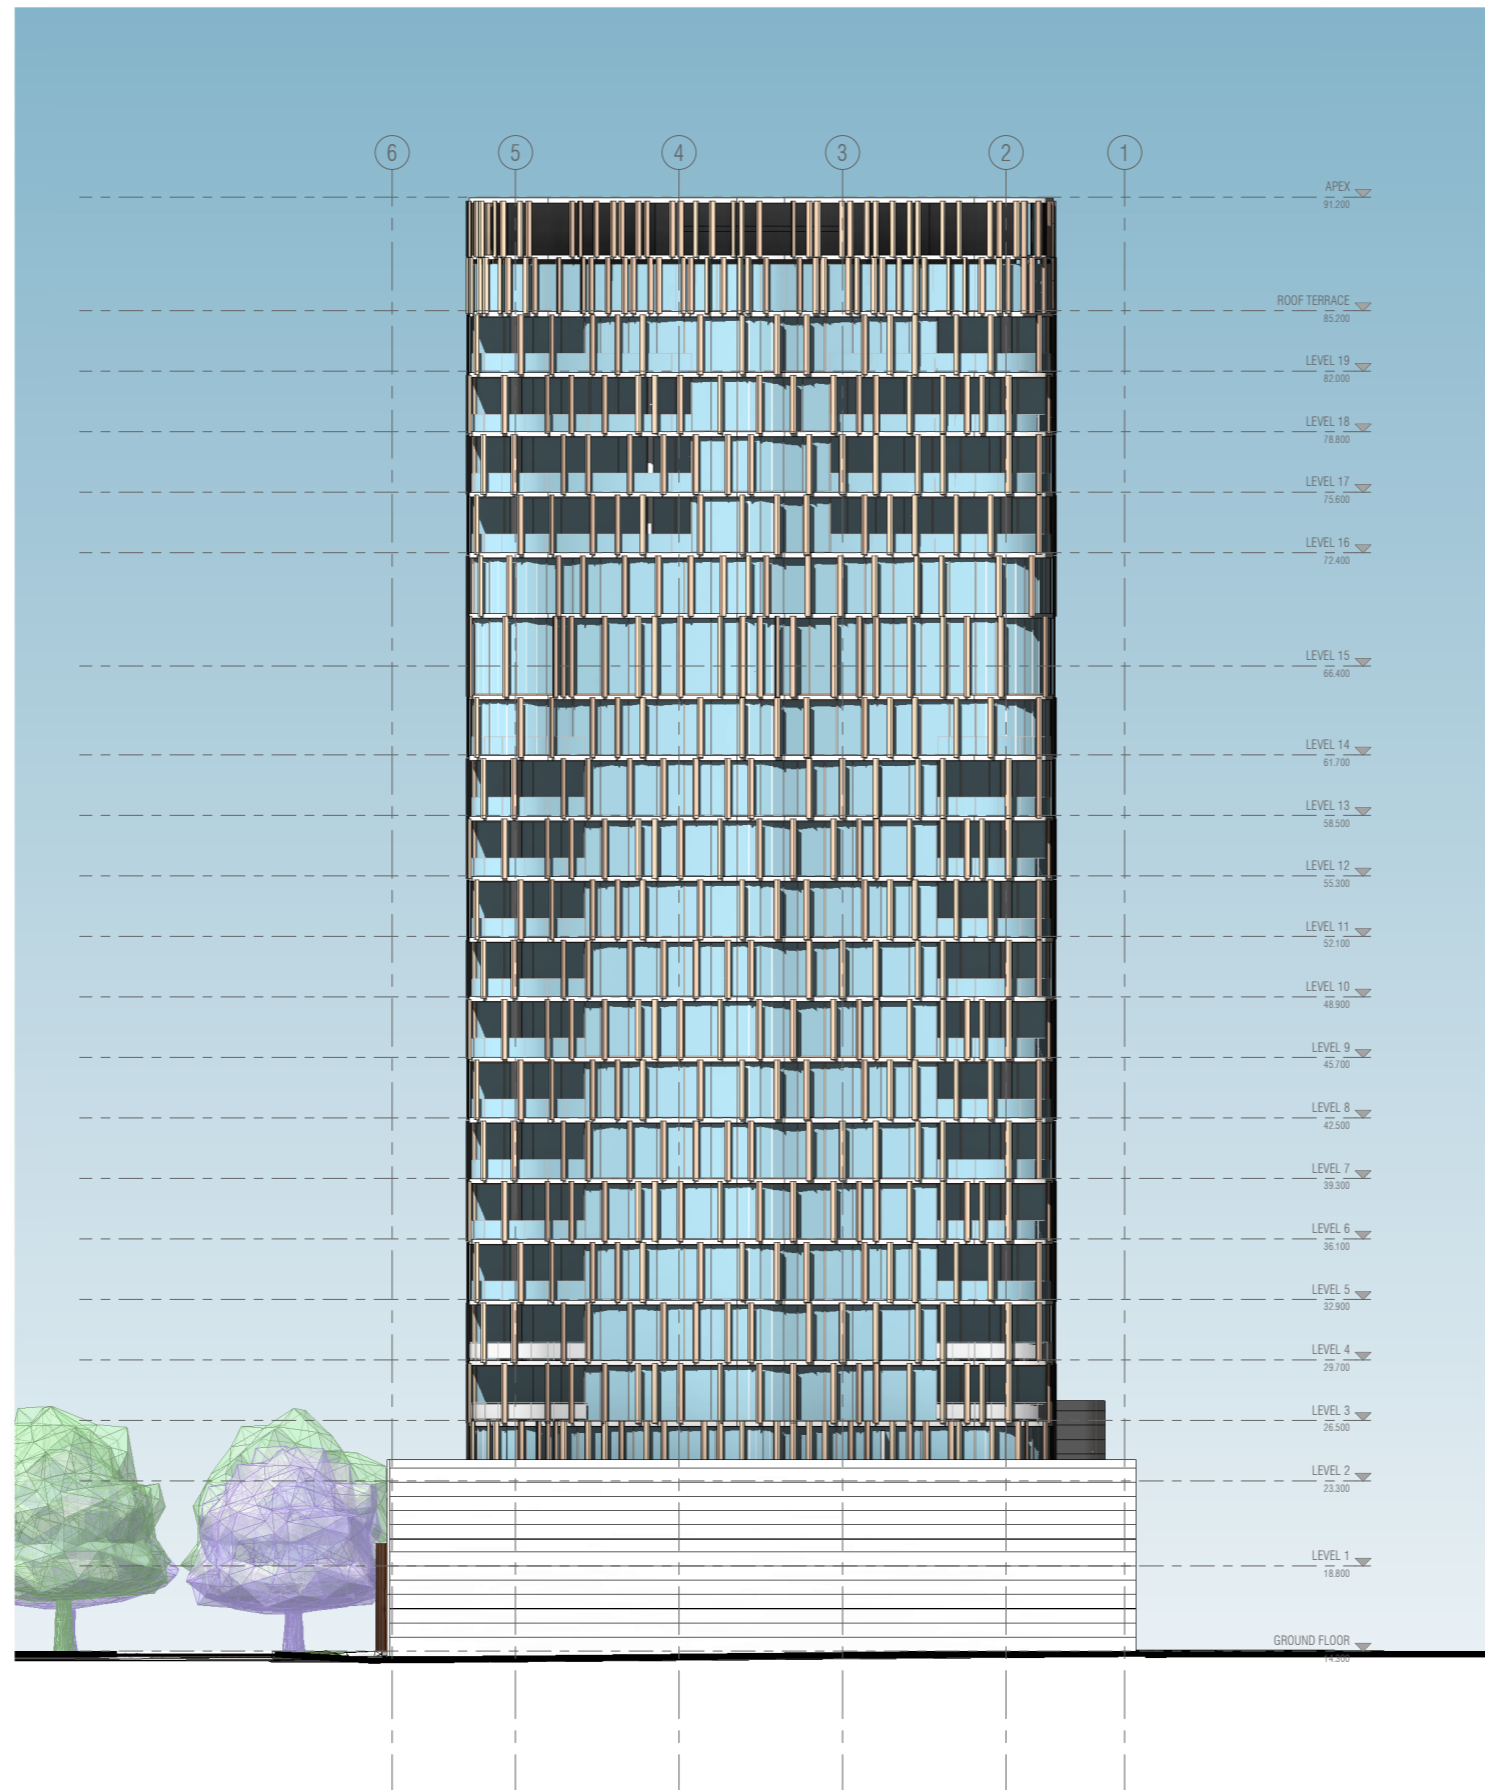

CLIENT

APEX VIEW PTY LTD

PROJECT

FORBES RESIDENCES

PROJECT ADDRESS

10-14 FORBES RD

APPLECROSS

MJA PROJECT NUMBER

18003

TRUE NORTH  PROJECT NORTH 

SCALE

1:400 @ A3

STATUS

ISSUED FOR DA

DRAWING

EAST ELEVATION

DRAWING NO.	DRAFTER	CHECKED	REV.
DA.21	MEC	MEC	2

# WOHA


X

# MJA studio

LEVEL 1, SUITE 6, 23 RAILWAY ROAD, SUBIACO WA 6008  
T (08) 9388 0333 www.mjastudio.net | admin@mjastudio.net

© WOHA Pte Ltd 2018. All rights reserved.

REV.	DATE	AMENDMENT	INIT.
1	18.11.18	DA ISSUE	MEC
2	29.01.19	REVISED DA ISSUE	MEC

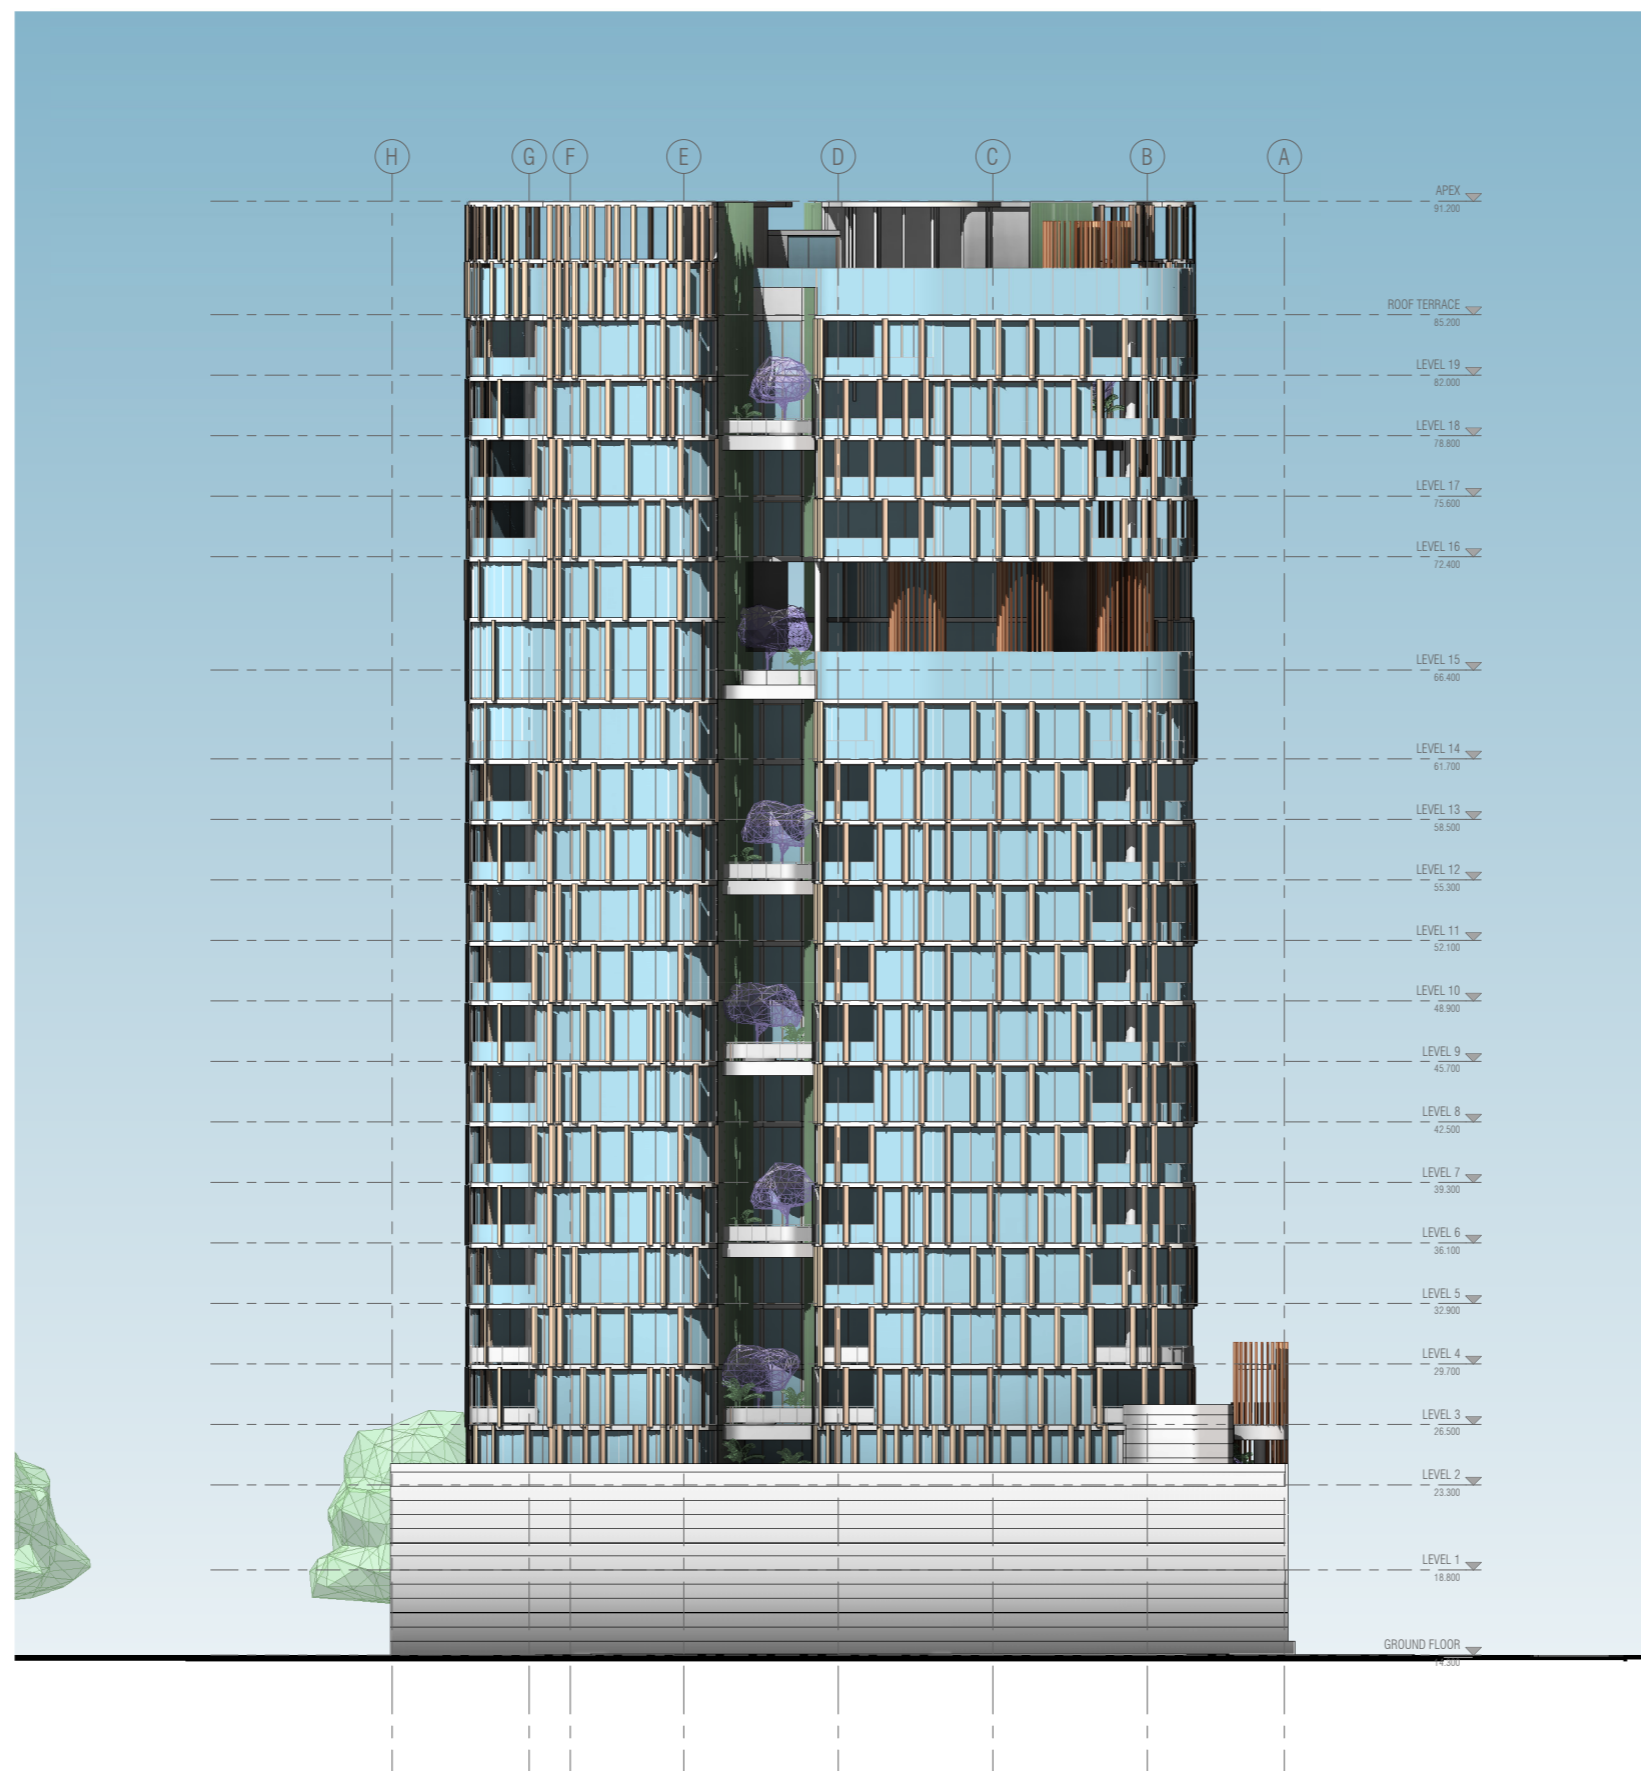

CLIENT

APEX VIEW PTY LTD

PROJECT

FORBES RESIDENCES

PROJECT ADDRESS

10-14 FORBES RD

APPLECROSS

MJA PROJECT NUMBER

18003

TRUE NORTH PROJECT NORTH



SCALE

1:400 @ A3

STATUS


ISSUED FOR DA

DRAWING

NORTH ELEVATION

DRAWING NO.	DRAFTER	CHECKED	REV.
DA.22	MEC	MEC	2

REV.	DATE	AMENDMENT	INIT.
1	29.01.19	REVISED DA	CPA

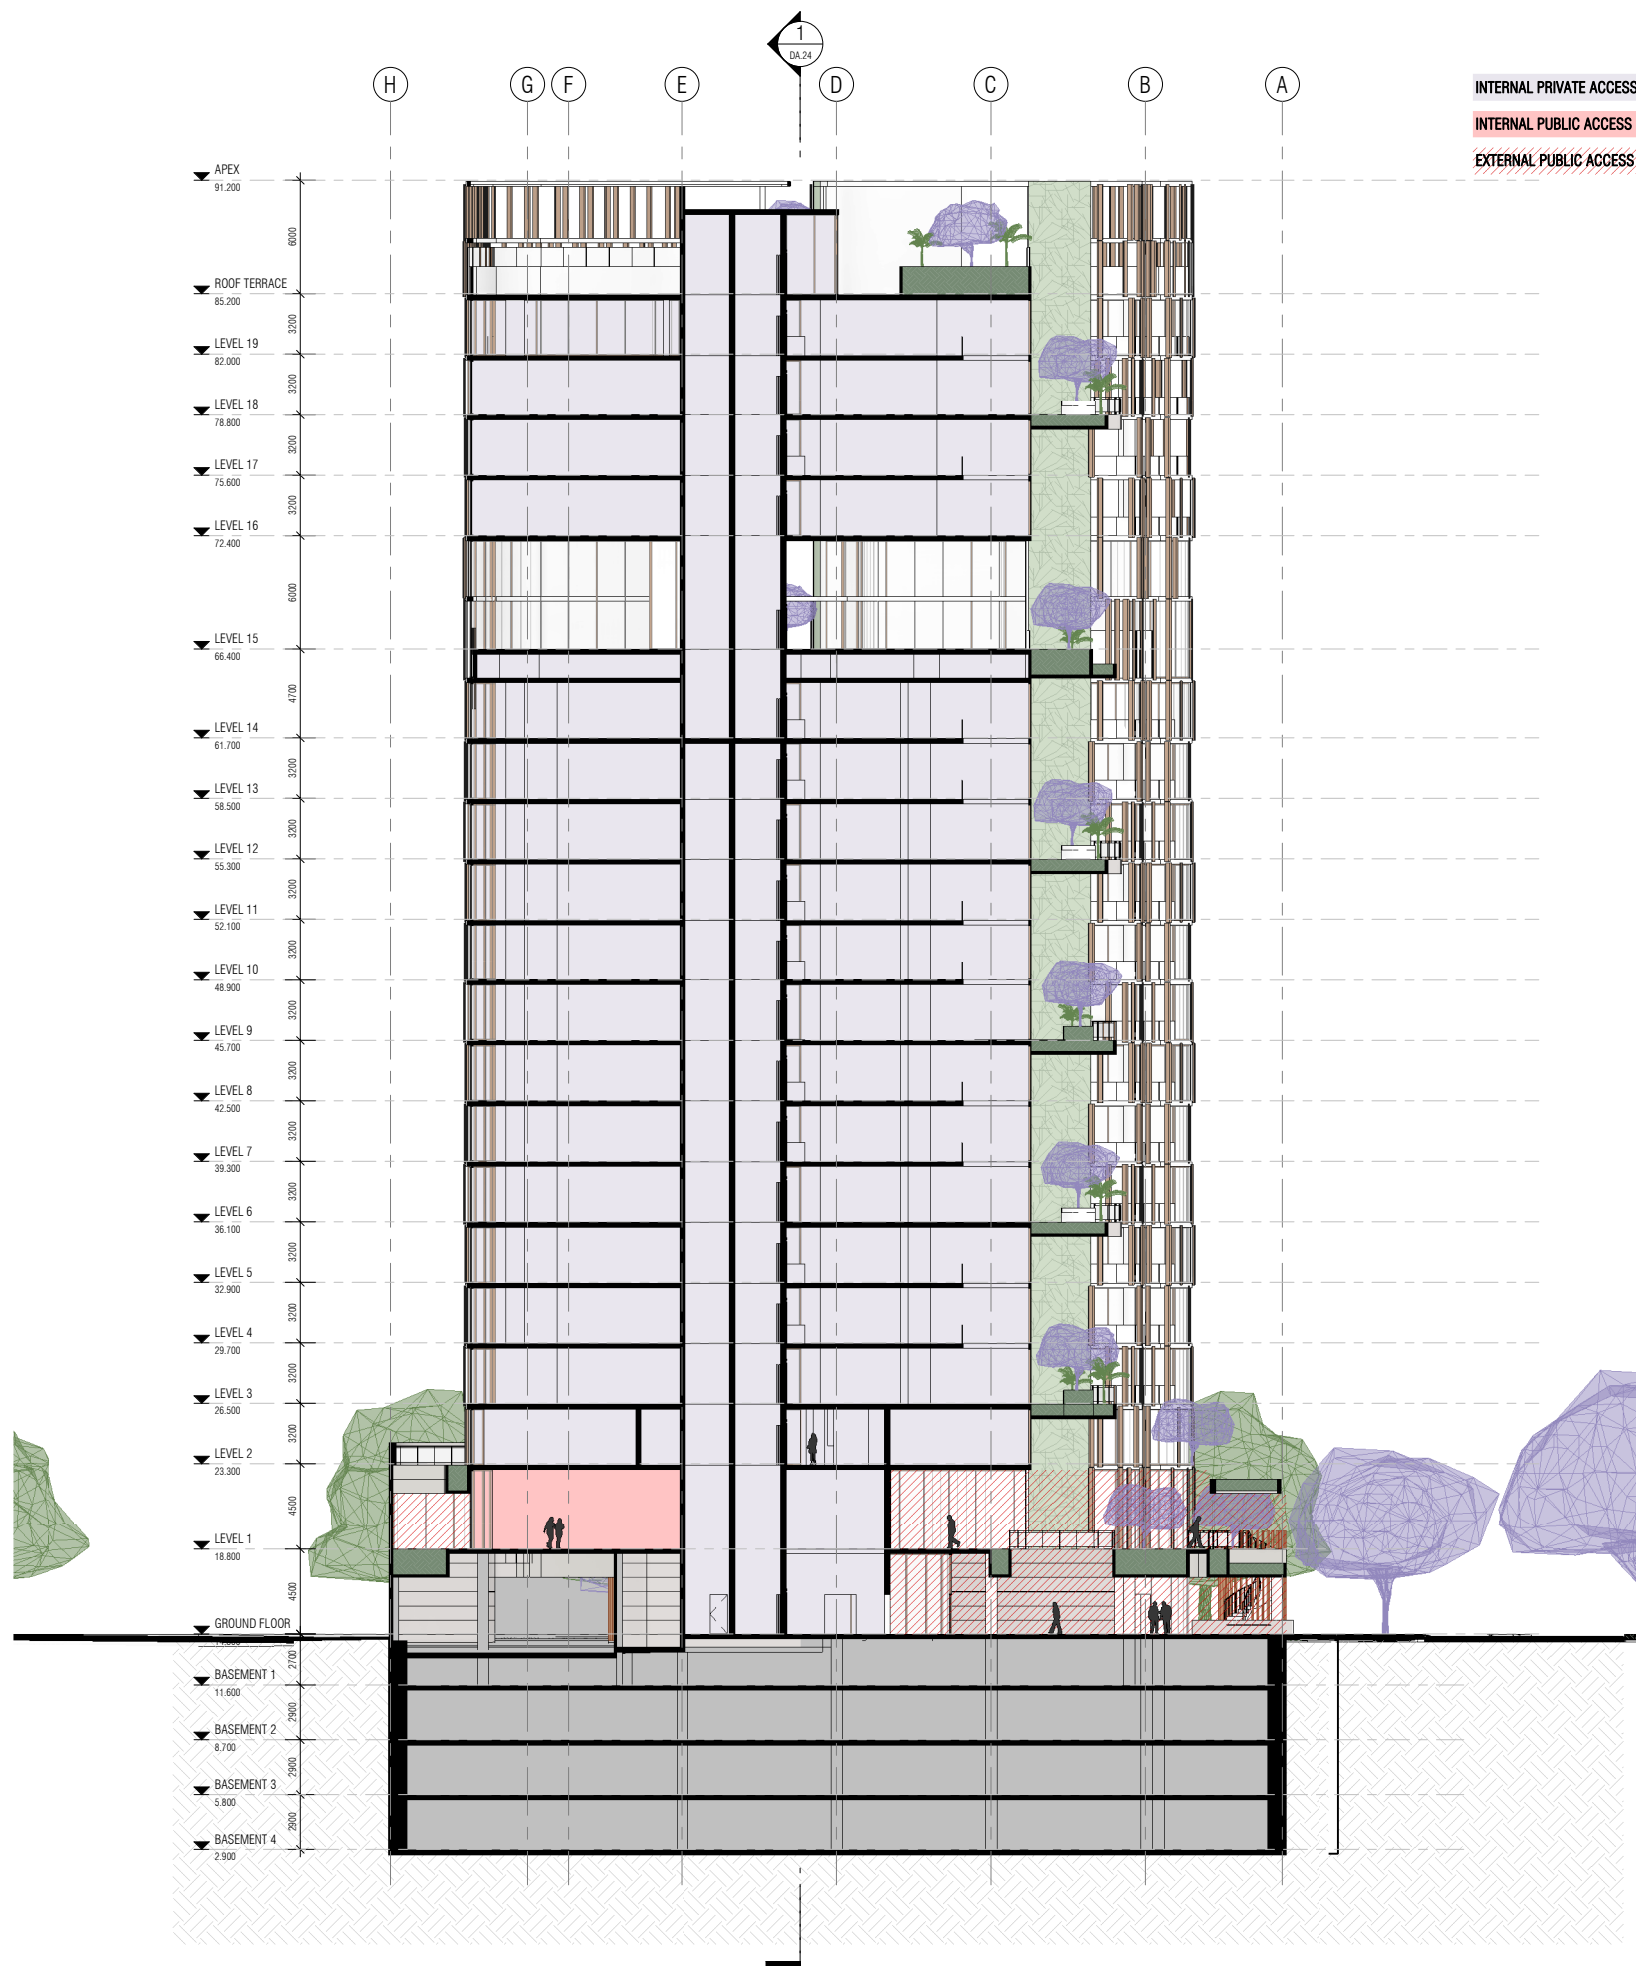

CLIENT

APEX VIEW PTY LTD

PROJECT

FORBES RESIDENCES

PROJECT ADDRESS

10-14 FORBES ROAD  
 APPLECROSS, WA 6153

MJA PROJECT NUMBER


18003

TRUE NORTH



SCALE @ A1

1 : 200

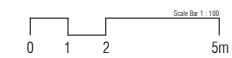

STATUS


ISSUED FOR DA

DRAWING

SECTION

DRAWING NO.	DRAFTER	CHECKED	REV.
DA.23	MEC	MEC	1

REV.	DATE	AMENDMENT	INIT.
1	29.01.19	REVISED DA ISSUE	CPA

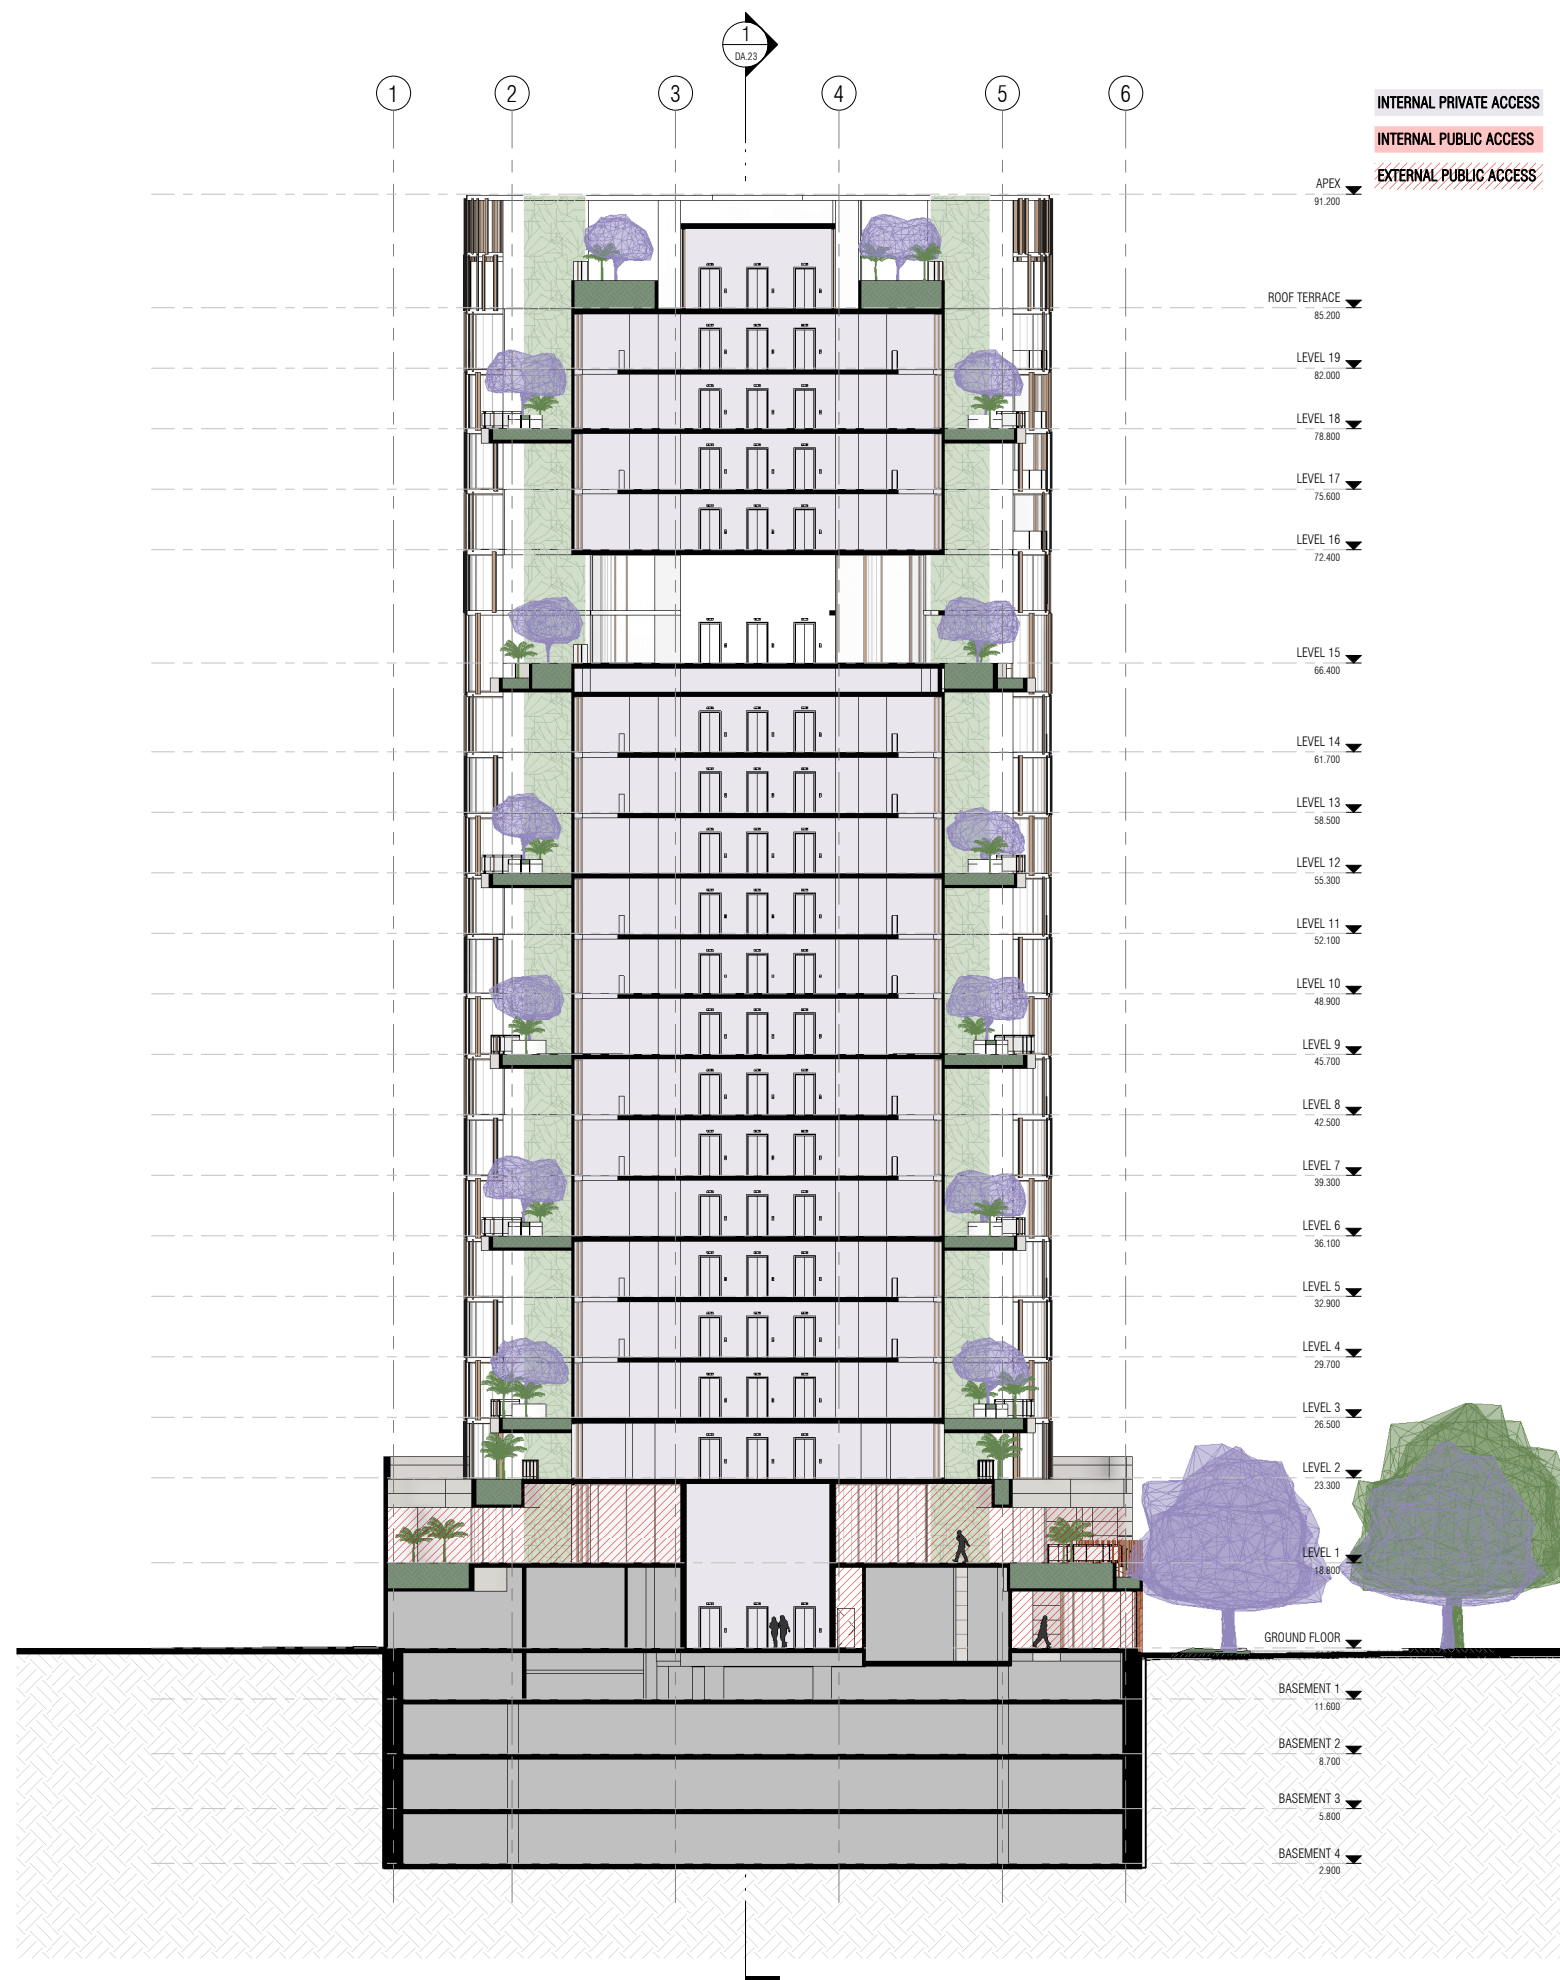

CLIENT  
 APEX VIEW PTY LTD

PROJECT  
 FORBES RESIDENCES

PROJECT ADDRESS  
 10-14 FORBES ROAD  
 APPECROSS, WA 6153

MJA PROJECT NUMBER  
 18003

STATUS  
 ISSUED FOR DA

DRAWING

SECTION

DRAWING NO.	DRAFTER	CHECKED	REV.
DA.24	MEC	MEC	1