

PROPOSED MELVILLE MOTORS SHOWROOM EXPANSION

LOCATION: 532, CANNING HIGHWAY, ATTADALE, WA 6156

FOR: MELVILLE MOTORS





PROPOSED - LOCATION PLAN

SCALE: 1 : 300
PROPOSED MELVILLE MOTORS SHOWROOM EXPANSION
 LOCATION: 532, CANNING HIGHWAY, ATTADALE, WA 6156
 FOR: MELVILLE MOTORS

SK018
 OCT 2022
 S2-A3
 1 : 300 @ A1

8532 **meyer shircore** **55** YEARS
 architects
 © Meyer Shircore & Associates ACN 115 189 216
 Suite 2, Ground Floor, 437 Roberts Road Subiaco WA 6008
 PO Box 1294 Subiaco WA 6904
 t: 08 9381 8511 e: msa@meyershircore.com.au



EXISTING - SITE & GROUND FLOOR PLAN


SCALE: 1:250

PROPOSED MELVILLE MOTORS SHOWROOM EXPANSION
 LOCATION: 532, CANNING HIGHWAY, ATTADALE, WA 6156
 FOR: MELVILLE MOTORS

SK018
 OCT 2022
 S2-A4
 1:250 @ A1

8532 **meyer shircore** architects **55** YEARS
 1963 | 2018
 Member Australian Institute of Architects
 © Meyer Shircore & Associates ACN 115 189 216
 Suite 2, Ground Floor, 437 Roberts Road Subiaco WA 6008
 PO Box 1294 Subiaco WA 6904
 t: 08 9381 8511 e: msa@meyershircore.com.au



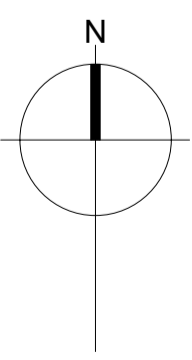

BASEMENT FLOOR PLAN

SCALE: 1 : 250

PROPOSED MELVILLE MOTORS SHOWROOM EXPANSION
 LOCATION: 532, CANNING HIGHWAY, ATTADALE, WA 6156
 FOR: MELVILLE MOTORS


SK018
 OCT 2022
 S2-A5
 1 : 250 @ A1

8532

meyer shircore architects 55 YEARS
 1963|2018




© Meyer Shircore & Associates ACN 115 189 216
 Suite 2, Ground Floor, 437 Roberts Road Subiaco WA 6008
 PO Box 1294 Subiaco WA 6904
 t: 08 9381 8511 e: msa@meyershircore.com.au

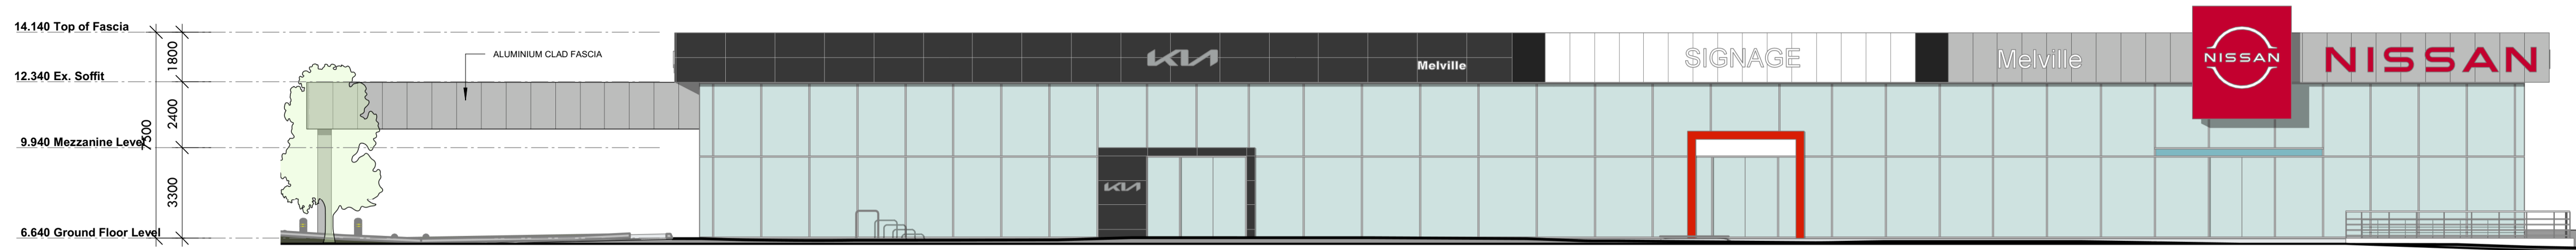


SOUTH ELEVATION - SHOWROOM

SCALE:1 : 150

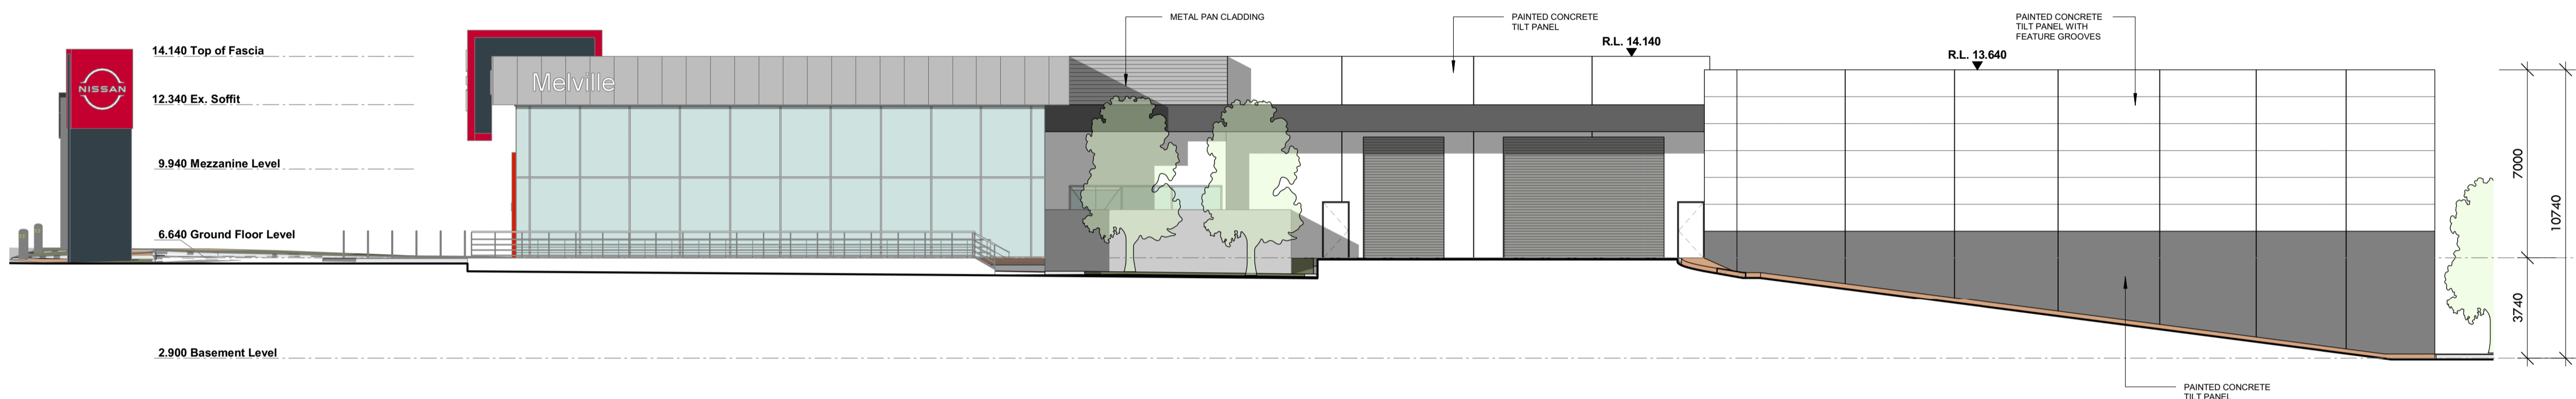


EAST ELEVATION

SCALE:1 : 150

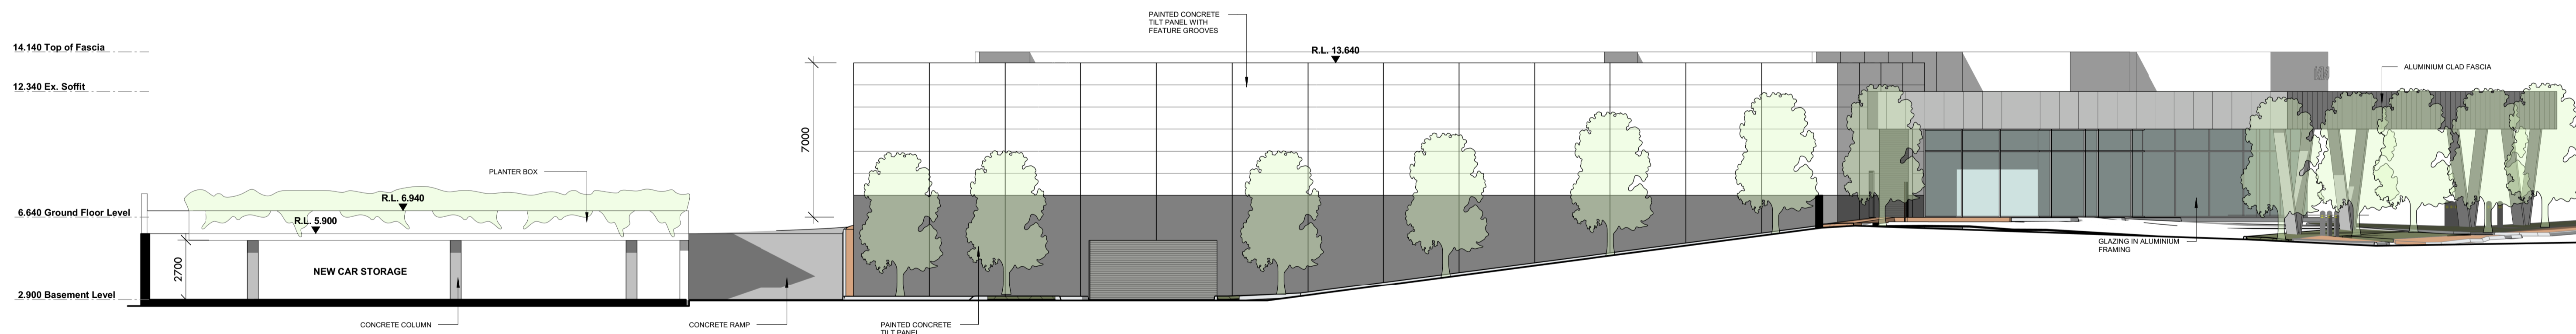

NORTH ELEVATION

SCALE:1 : 150

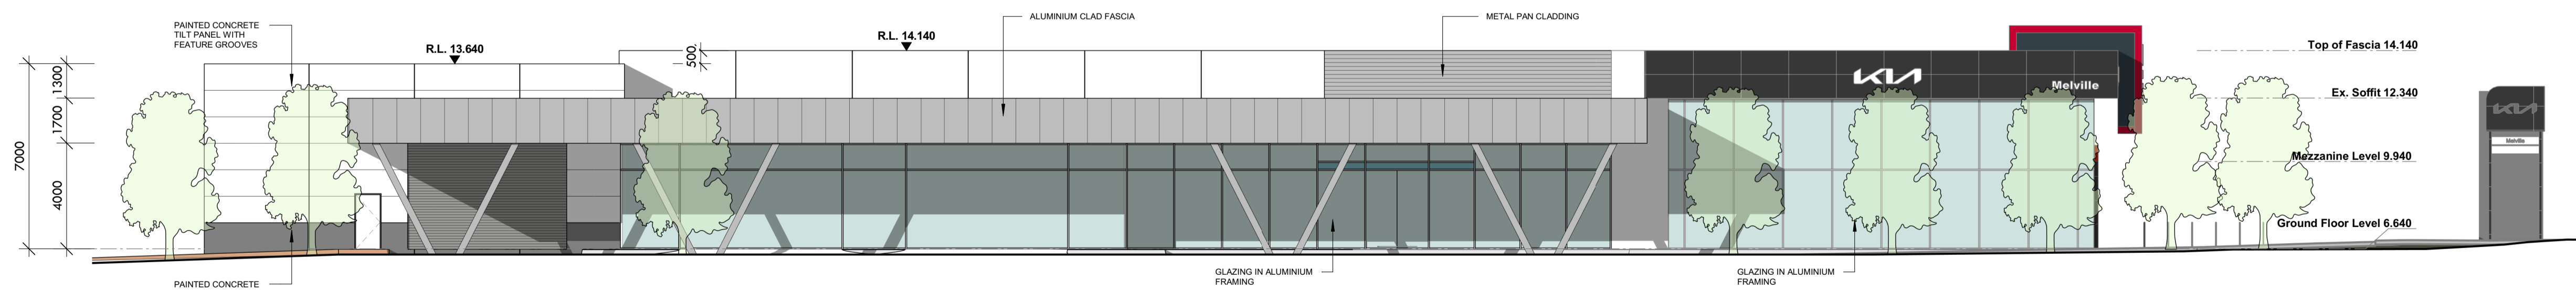

HISLOP ROAD (WEST) ELEVATION

SCALE:1 : 150




PROPOSED MELVILLE MOTORS SHOWROOM EXPANSION
 LOCATION:532, CANNING HIGHWAY, ATTADALE, WA 6156
 FOR:MELVILLE MOTORS

SK018
 OCT 2022
 S2-A7
 1 : 150 @ A1

8532 **shircore** **55**
 architects 1963|2018
 Member Australian Institute of Architects



© Meyer Shircore & Associates ACN 115 189 216
 Suite 2, Ground Floor, 437 Roberts Road Subiaco WA 6008
 PO Box 1294 Subiaco WA 6904
 t: 08 9381 8511 e: msa@meyershircore.com.au

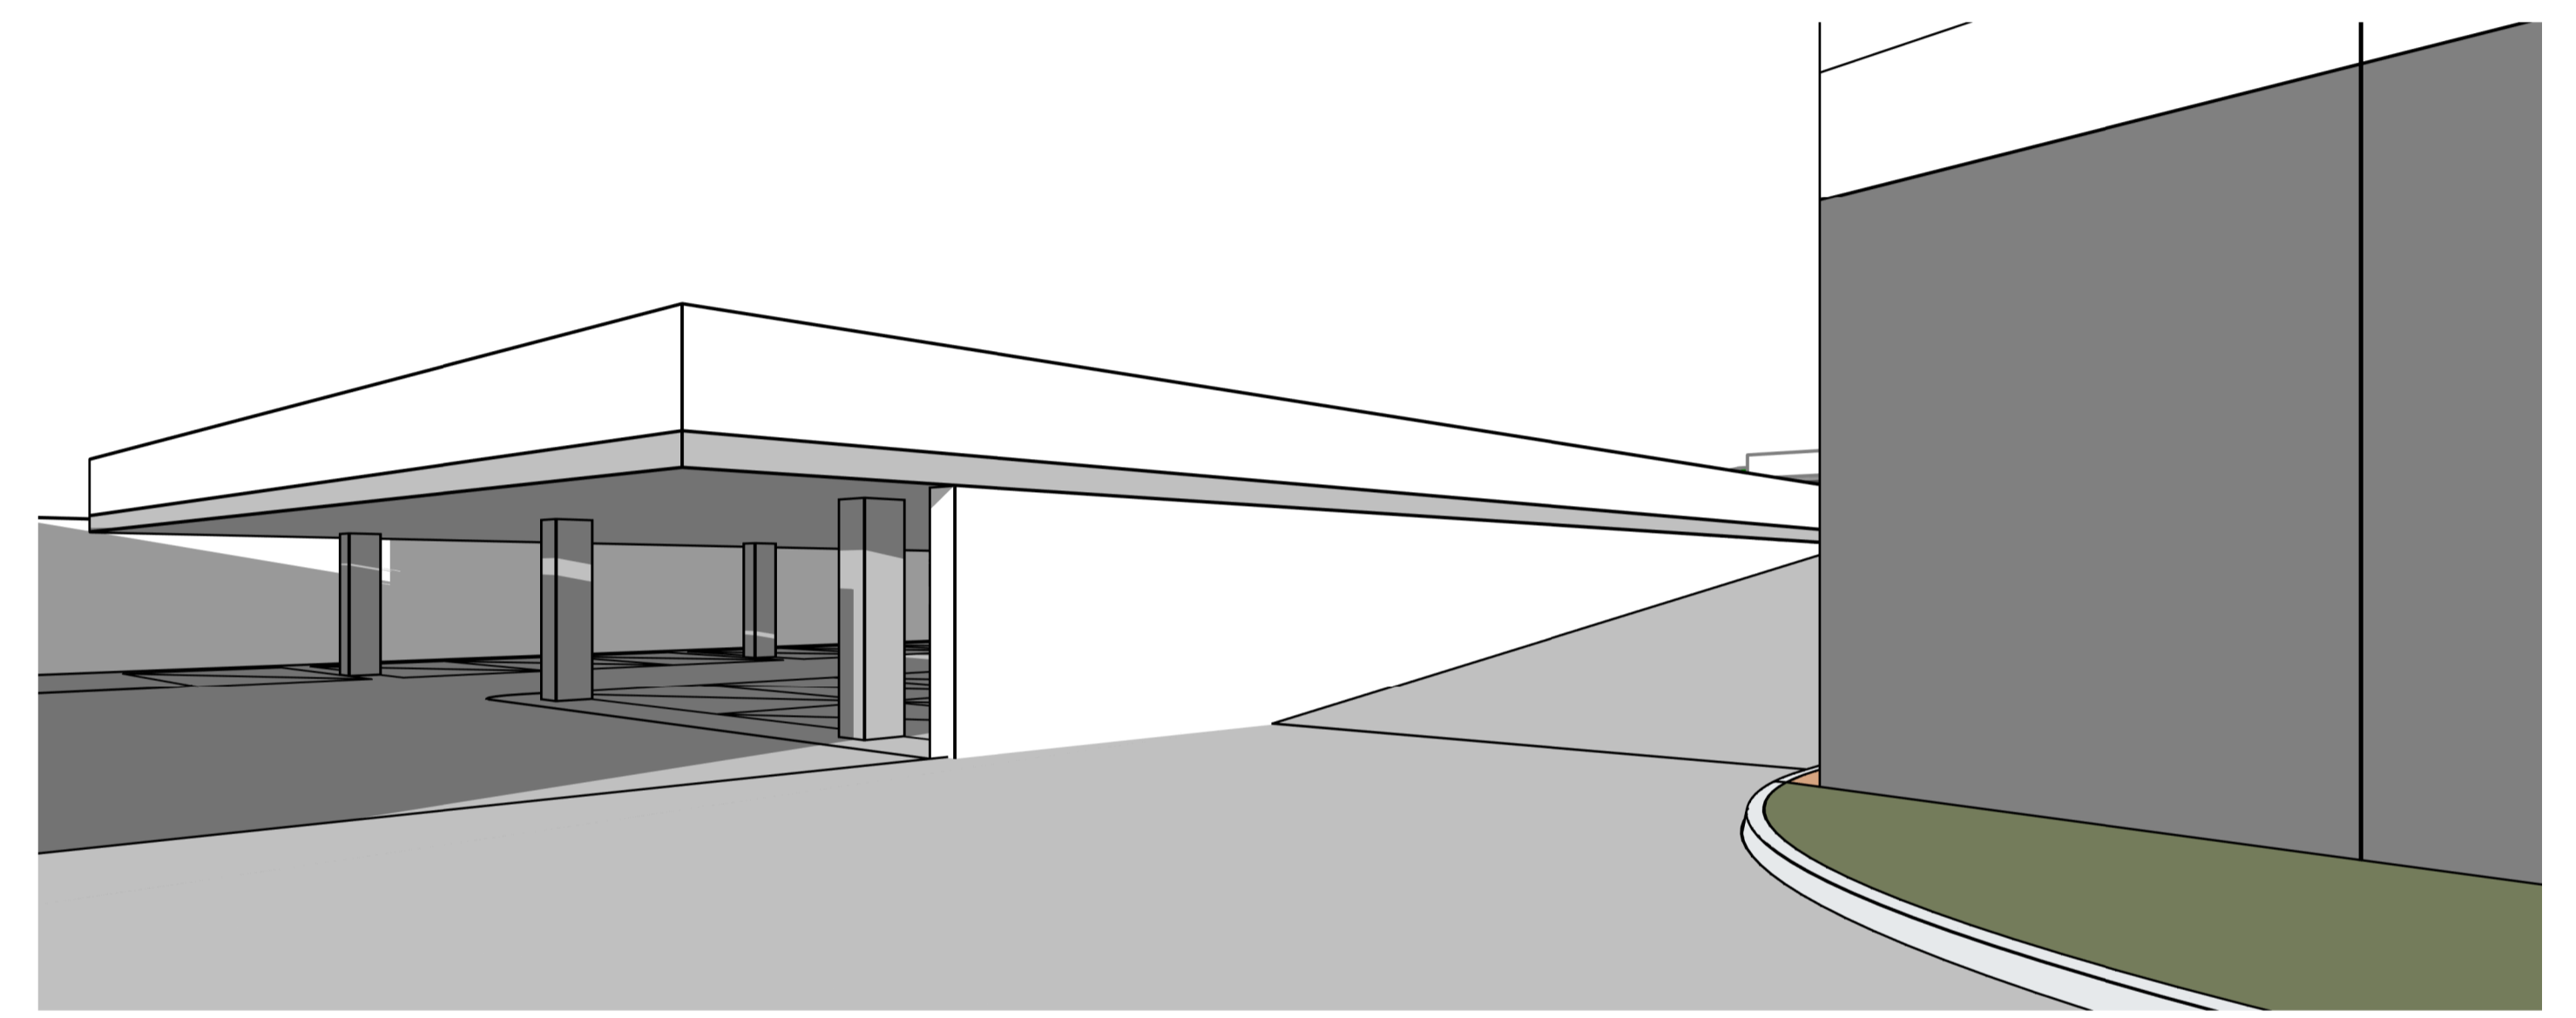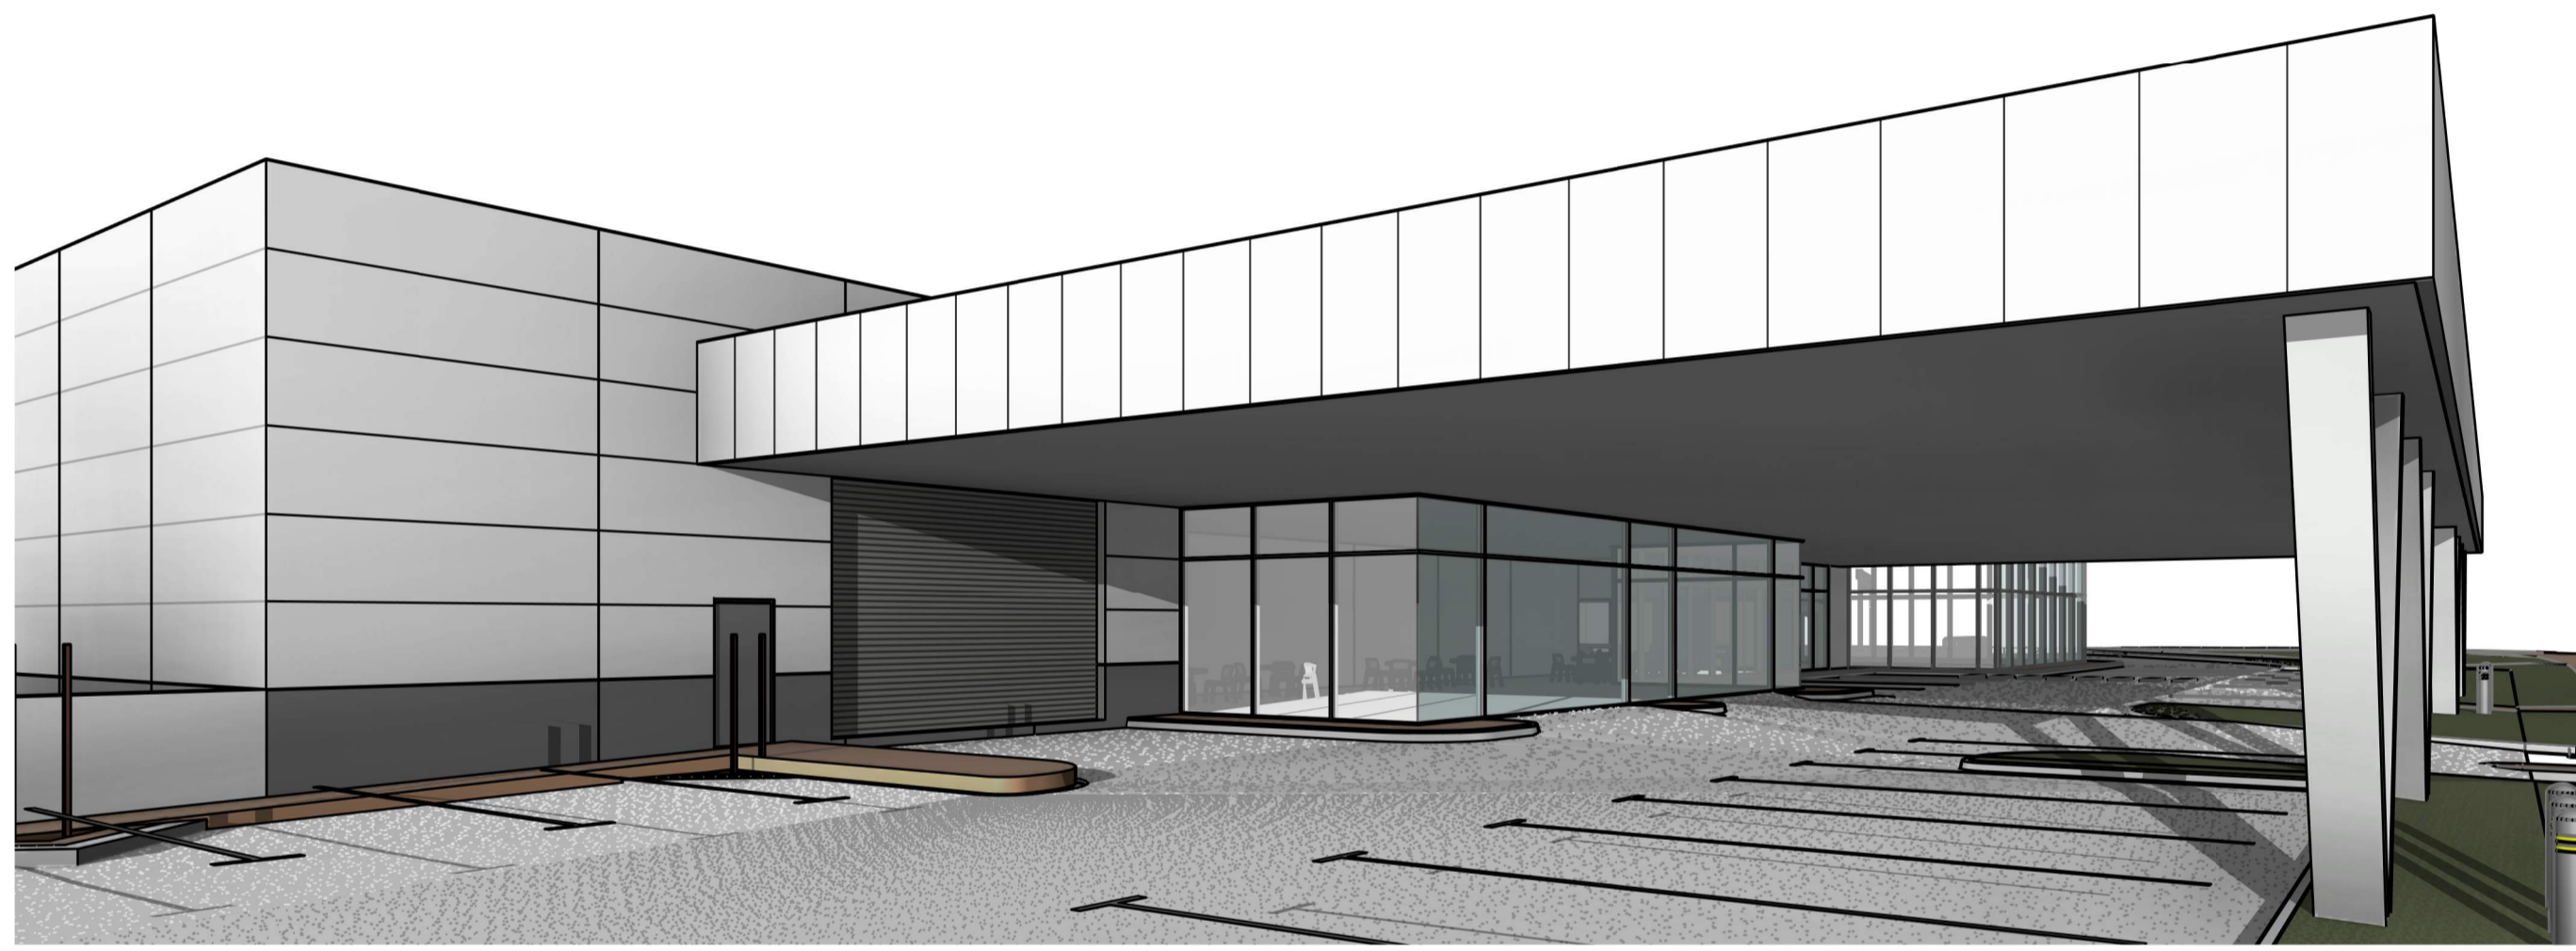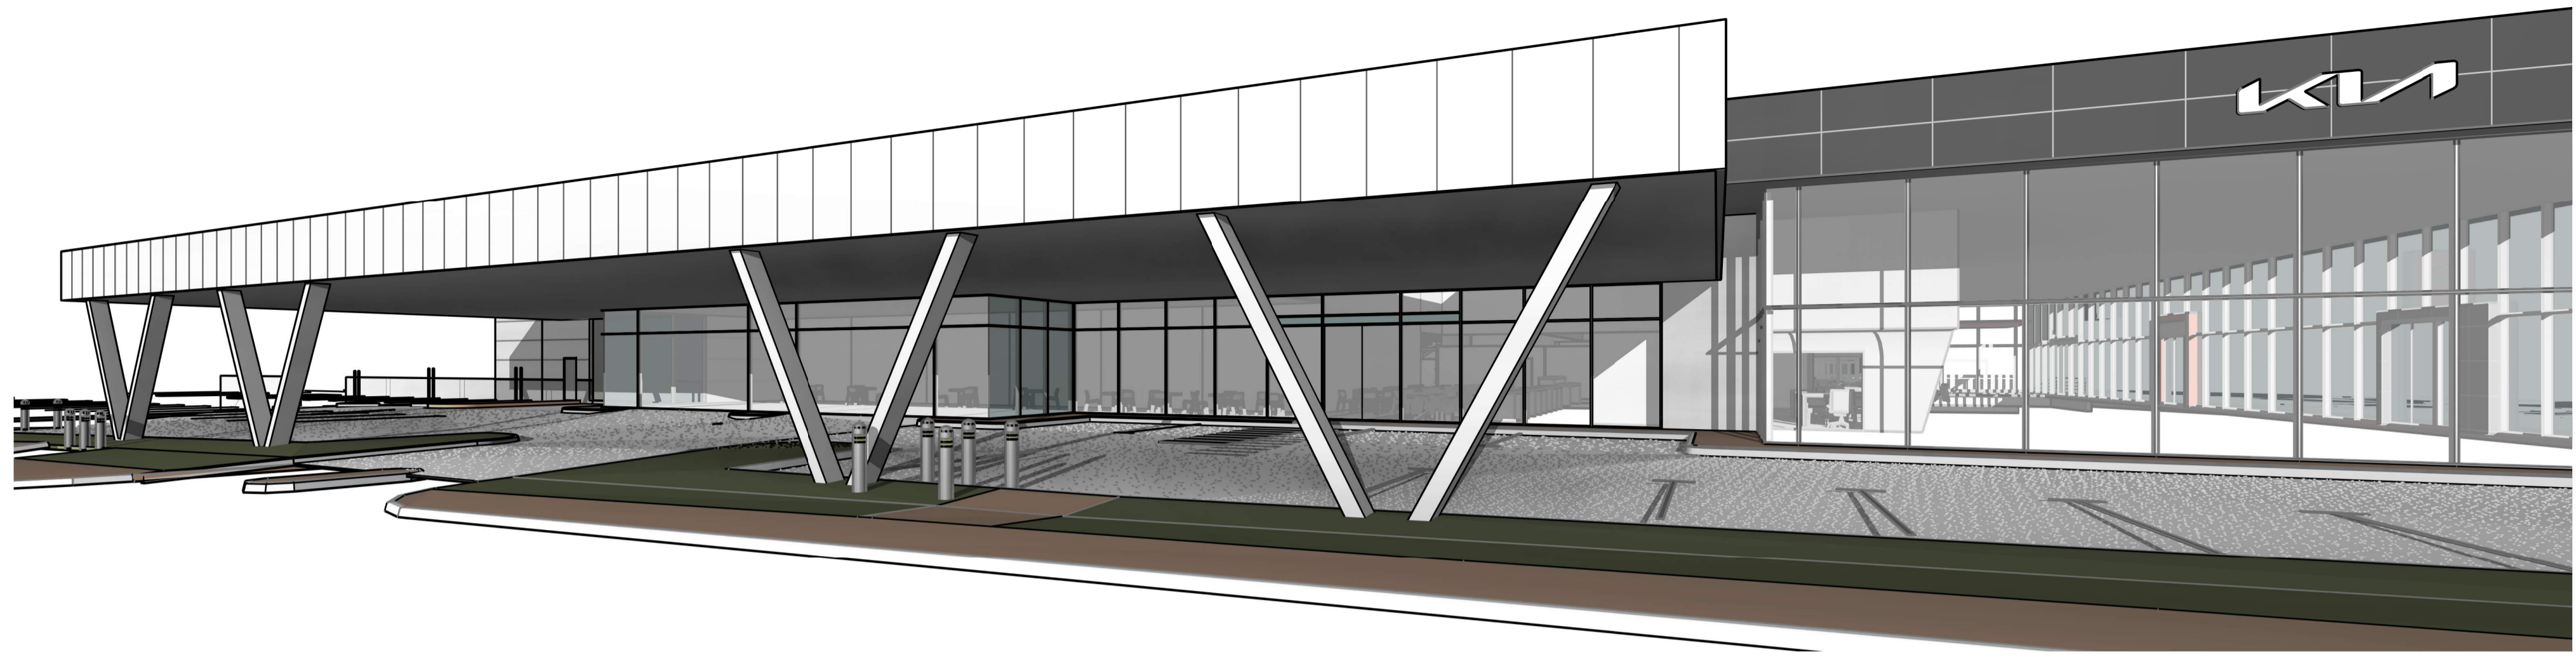

PROPOSED MELVILLE MOTORS SHOWROOM EXPANSION
 LOCATION: 532, CANNING HIGHWAY, ATTADALE, WA 6156
 FOR: MELVILLE MOTORS

SK018
 OCT 2022
 S2-A8
 @ A1

8532

meyer shircore architects 55 YEARS
 1963|2018



© Meyer Shircore & Associates ACN 115 189 216
 Suite 2, Ground Floor, 437 Roberts Road Subiaco WA 6008
 PO Box 1294 Subiaco WA 6904
 t: 08 9381 8511 e: msa@meyershircore.com.au