
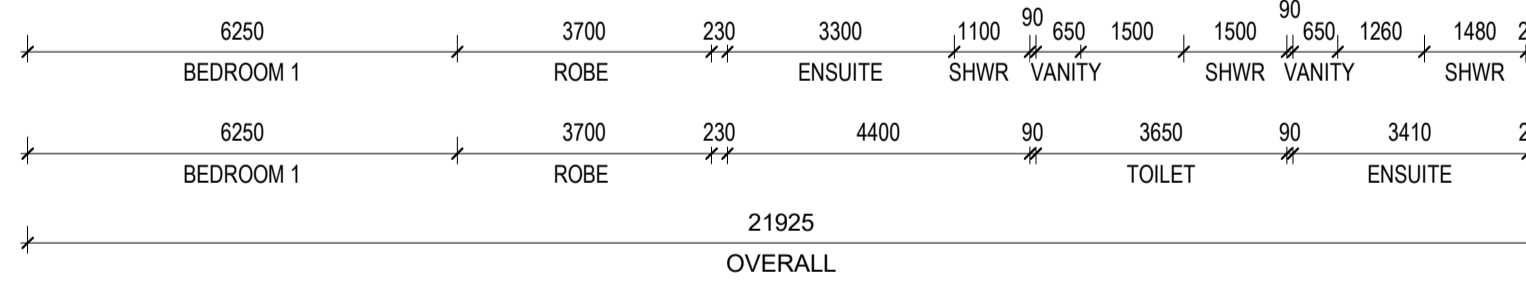
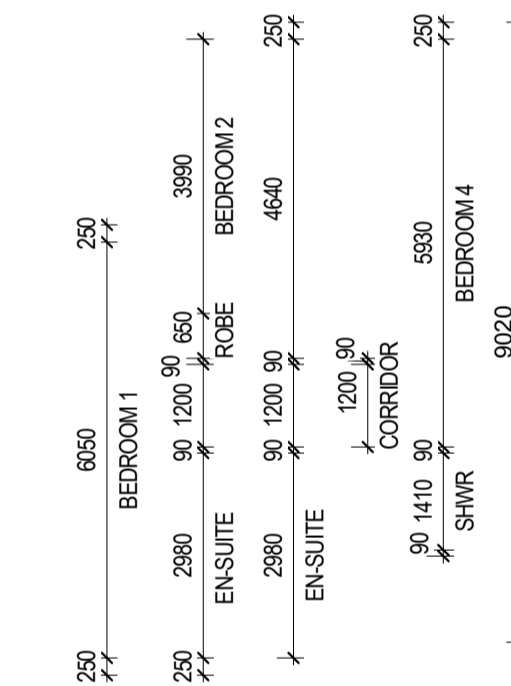
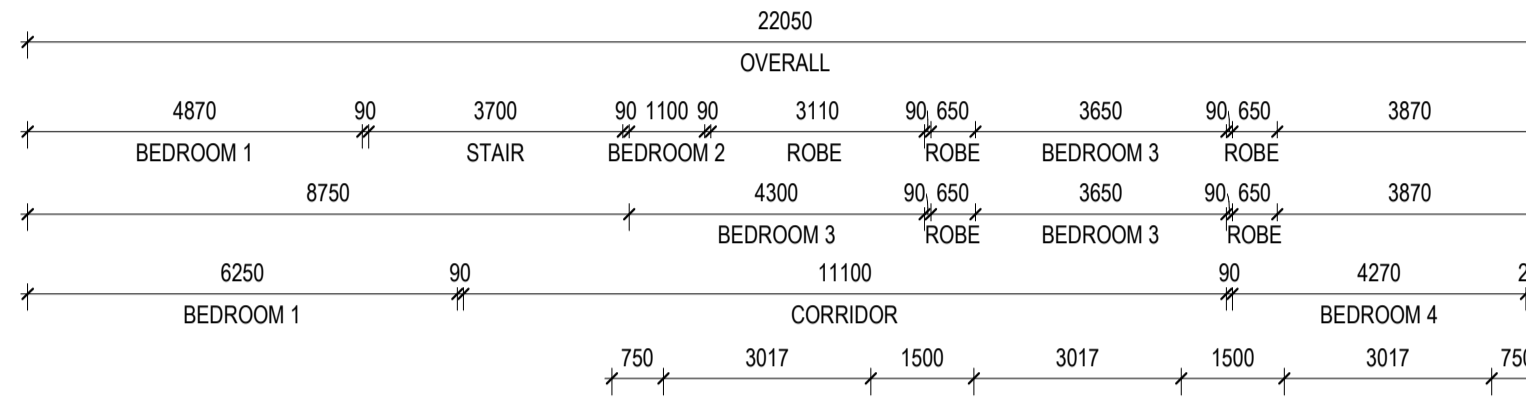


ADVERTISING COPY ONLY
 These plans are for advertising of this development application only. These plans are subject to change and may not reflect the final issued as part of the final decision of the application. These plans are not to be reproduced, copied, shared or distributed without the consent of the applicant of this development application.

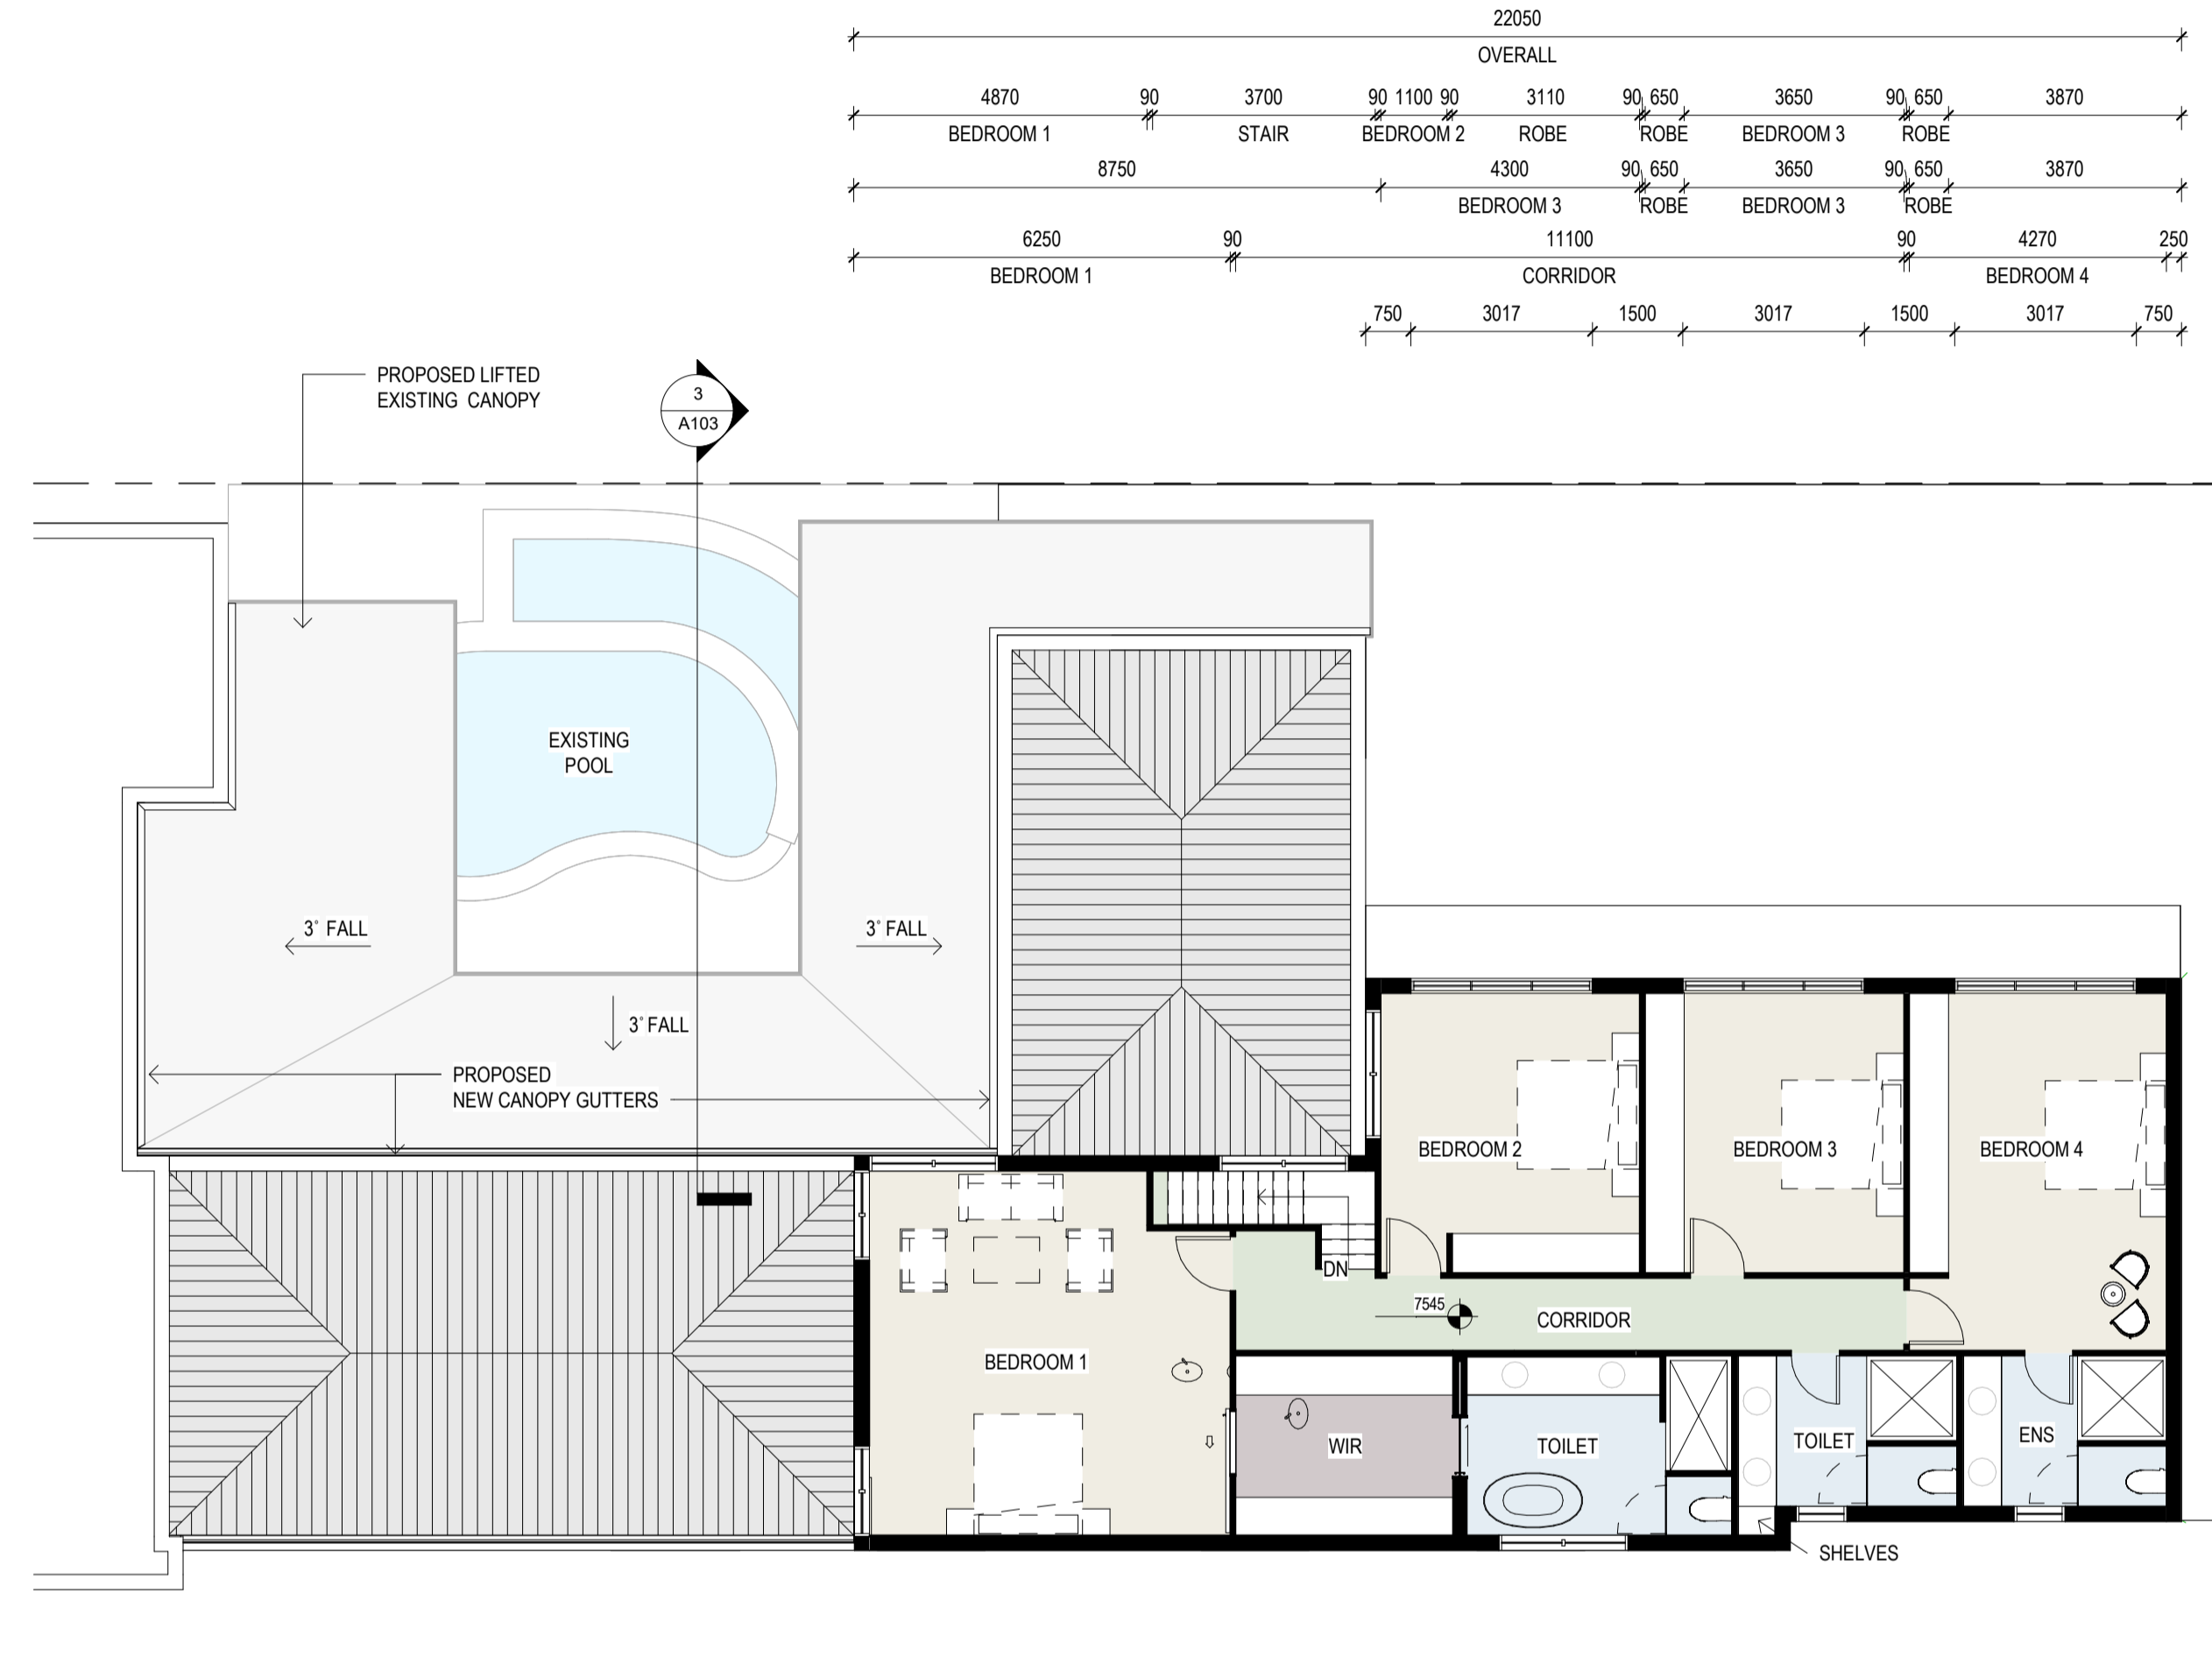

1 First Floor (Modified Areas)
 1 : 100

Rev	Description	Date
0	DA SUBMISSION	28/04/2026
1	DA SUBMISSION	04/05/2026

ROOMS LEGEND (FUNCTION)

- BEDROOM
- CORRIDOR
- TOILET
- WIR

PROJECT STATUS: **Design Development**

NOTE:
 1. ALL DIMENSIONS SUBJECT TO ON SITE VERIFICATION PRIOR TO EXECUTION OF WORK.
 2. FIGURED DIMENSIONS SHALL BE TAKEN IN PREFERENCE TO SCALING.
 3. THE DRAWINGS MUST BE READ IN CONJUNCTION WITH ALL RELEVANT CONTRACTS, SPECIFICATIONS AND ASSOCIATED DRAWINGS.

DISCLAIMER:
 THIS DRAWING AND ALL INFORMATION SHOWN HEREON IS THE EXCLUSIVE PROPERTY OF IONIC PROJECTS PTY LTD AND IS SUBMITTED ONLY ON A CONFIDENTIAL BASIS. THE RECIPIENT AGREES NOT TO REPRODUCE THE DRAWING AND TO RETURN IT UPON REQUEST AND THAT NO DISCLOSURE OF THE DRAWING OR THE INFORMATION SHOWN WILL BE MADE TO A THIRD PARTY WITHOUT PRIOR WRITTEN CONSENT FROM IONIC PROJECTS PTY LTD.

DESIGNER / CLIENT:



LEVEL 3, 59 PARRY STREET, PERTH WA 6000
 P.O. BOX 967, SOUTH PERTH WA 6951
 T: (08) 9325 9500


PROJECT:
**11 Melville Beach Rd,
 Applecross WA 6153**

DRAWN BY: MM, SS CHECKED BY: RE SCALE @ A1: 1 : 100
 SCALE @ A3: 1 : 200


DRAWING NAME:
First Floor (Modified Areas)

PROJECT NUMBER:	DRAWING NUMBER:	REVISION:
2022	A101	1


Rev	Description	Date
0	DA SUBMISSION	28/04/2026
1	DA SUBMISSION	04/05/2026

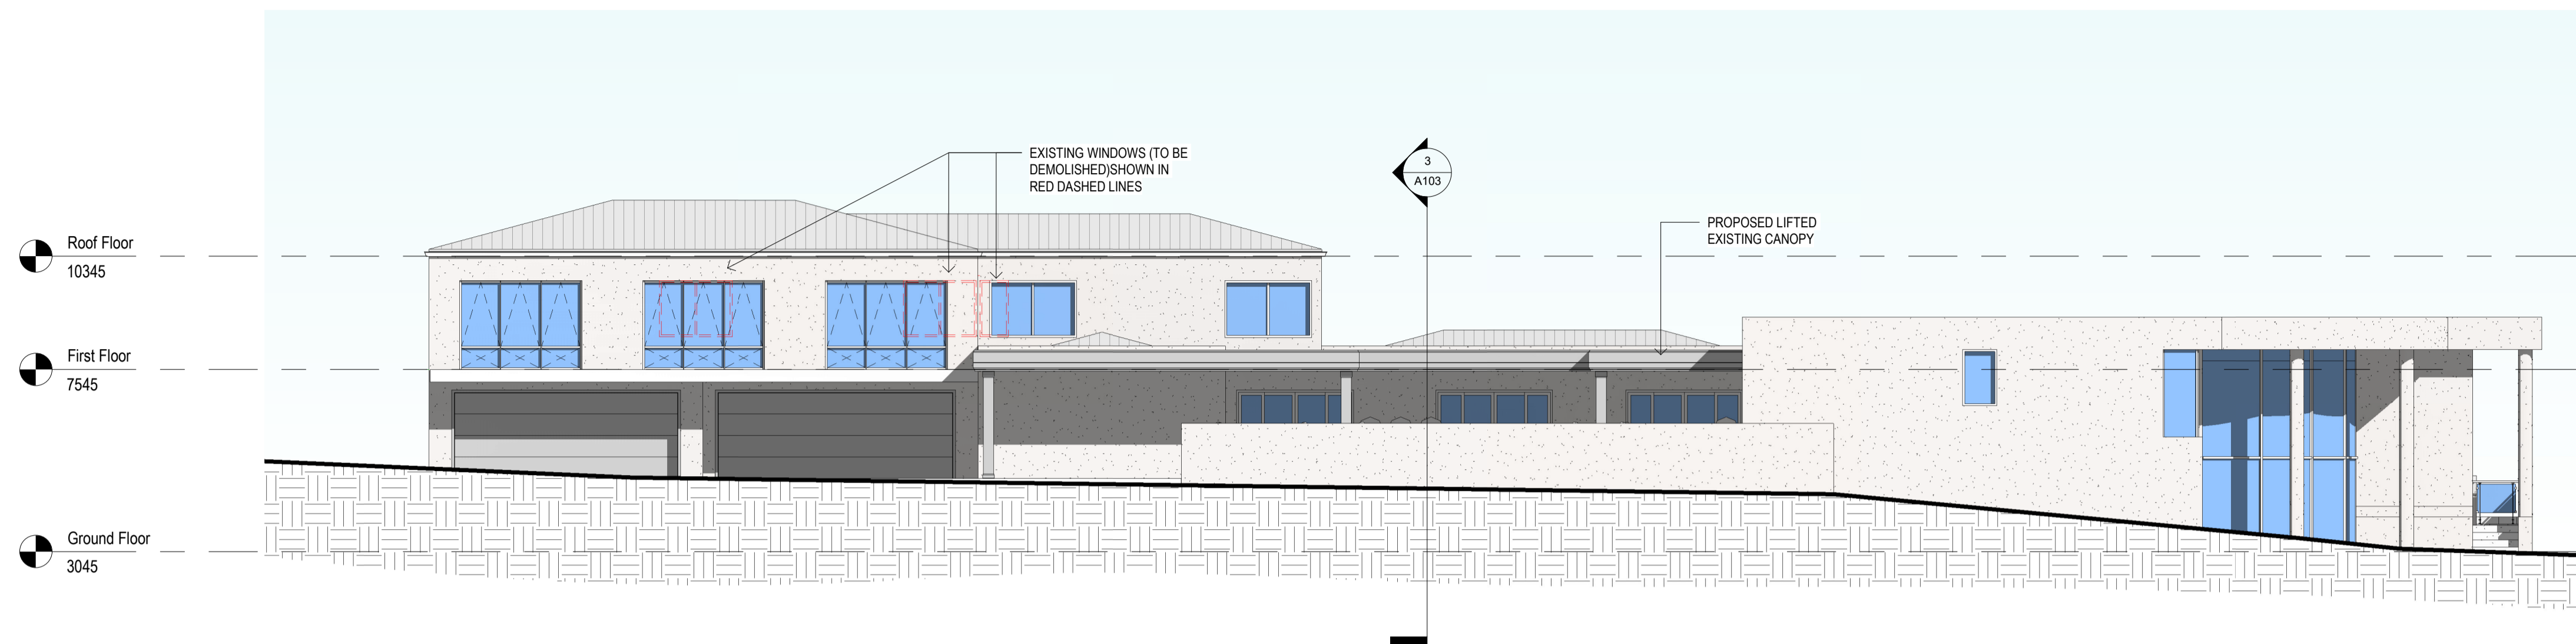

1 North Elevation
1 : 100

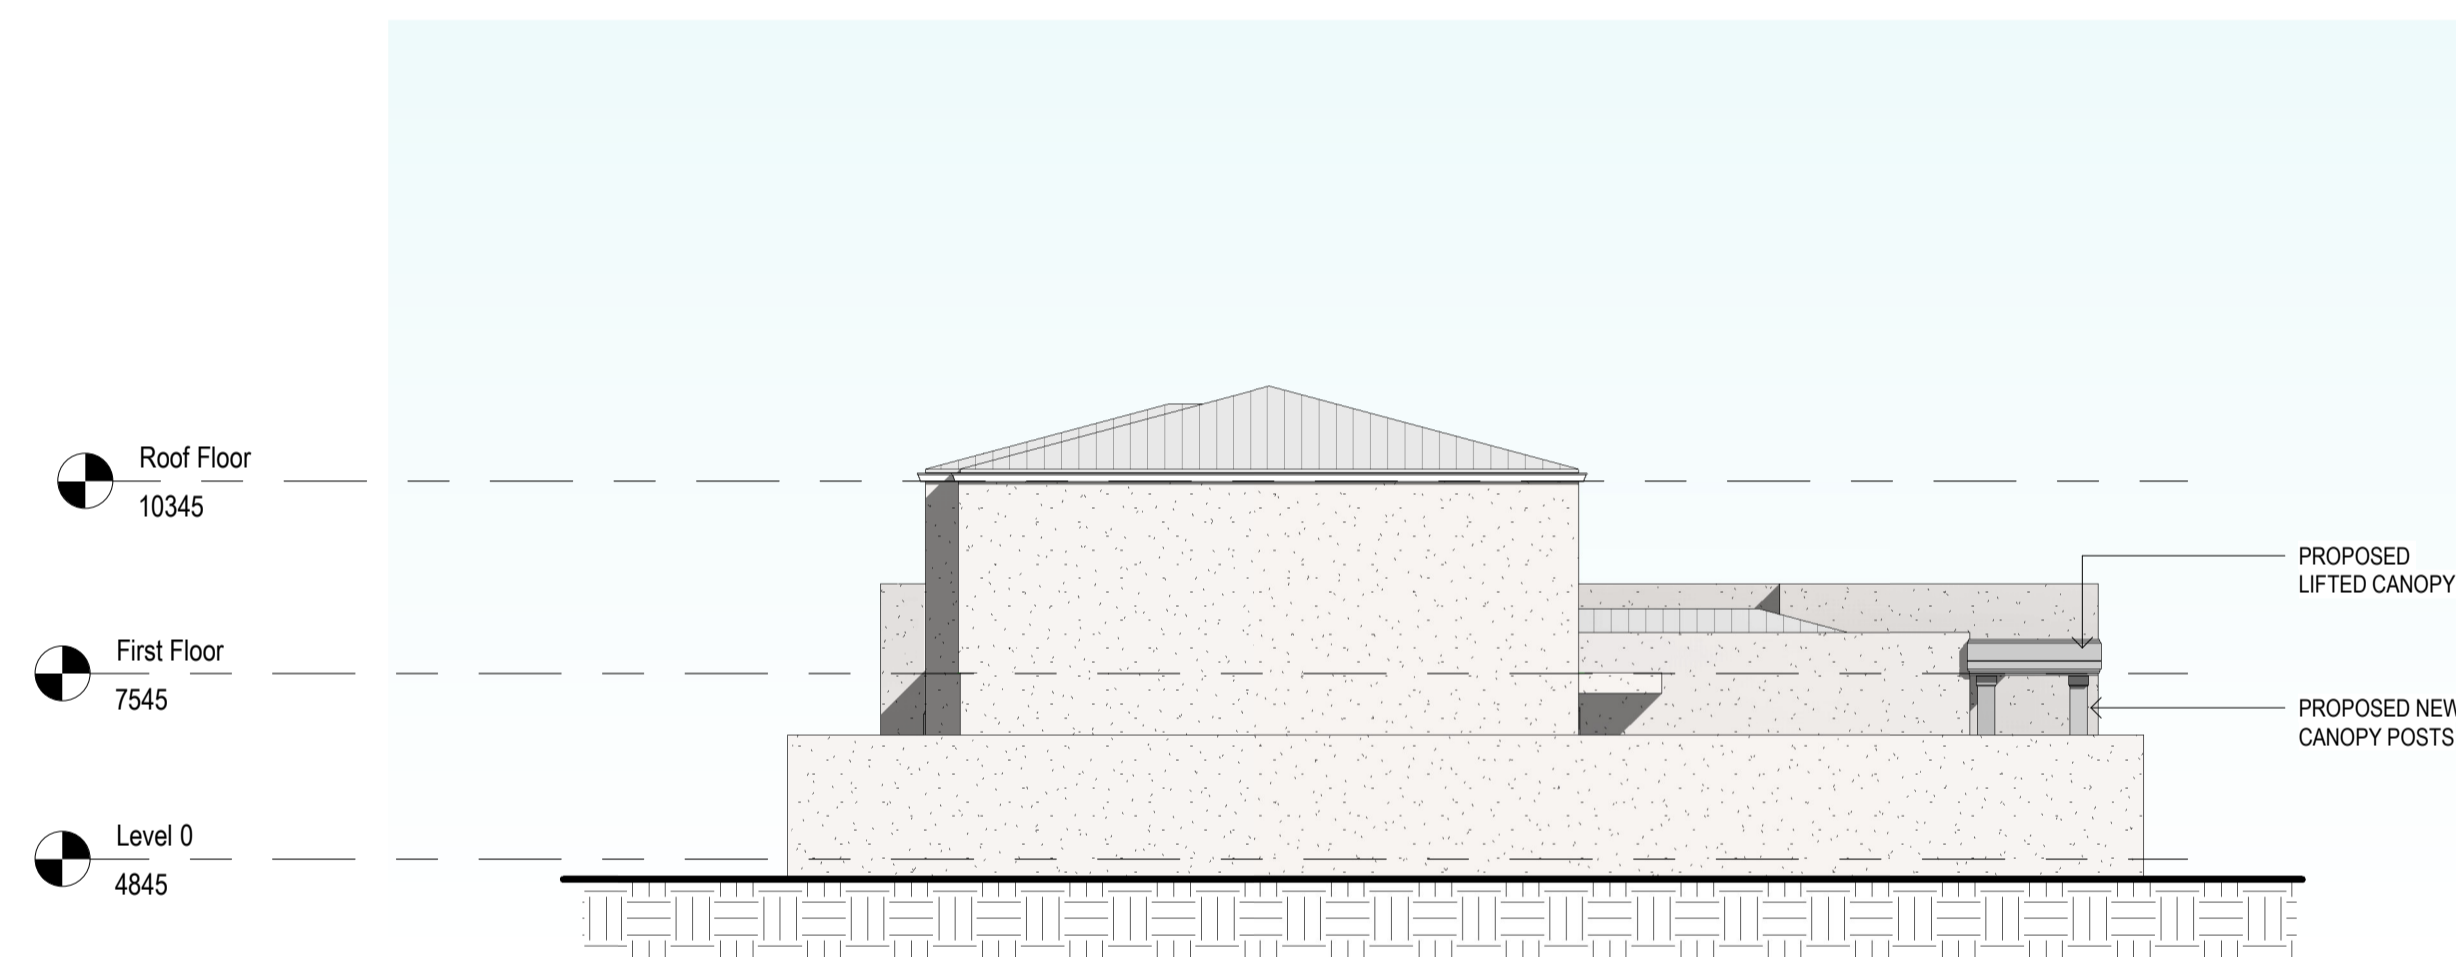

2 Rear East Elevation
1 : 100

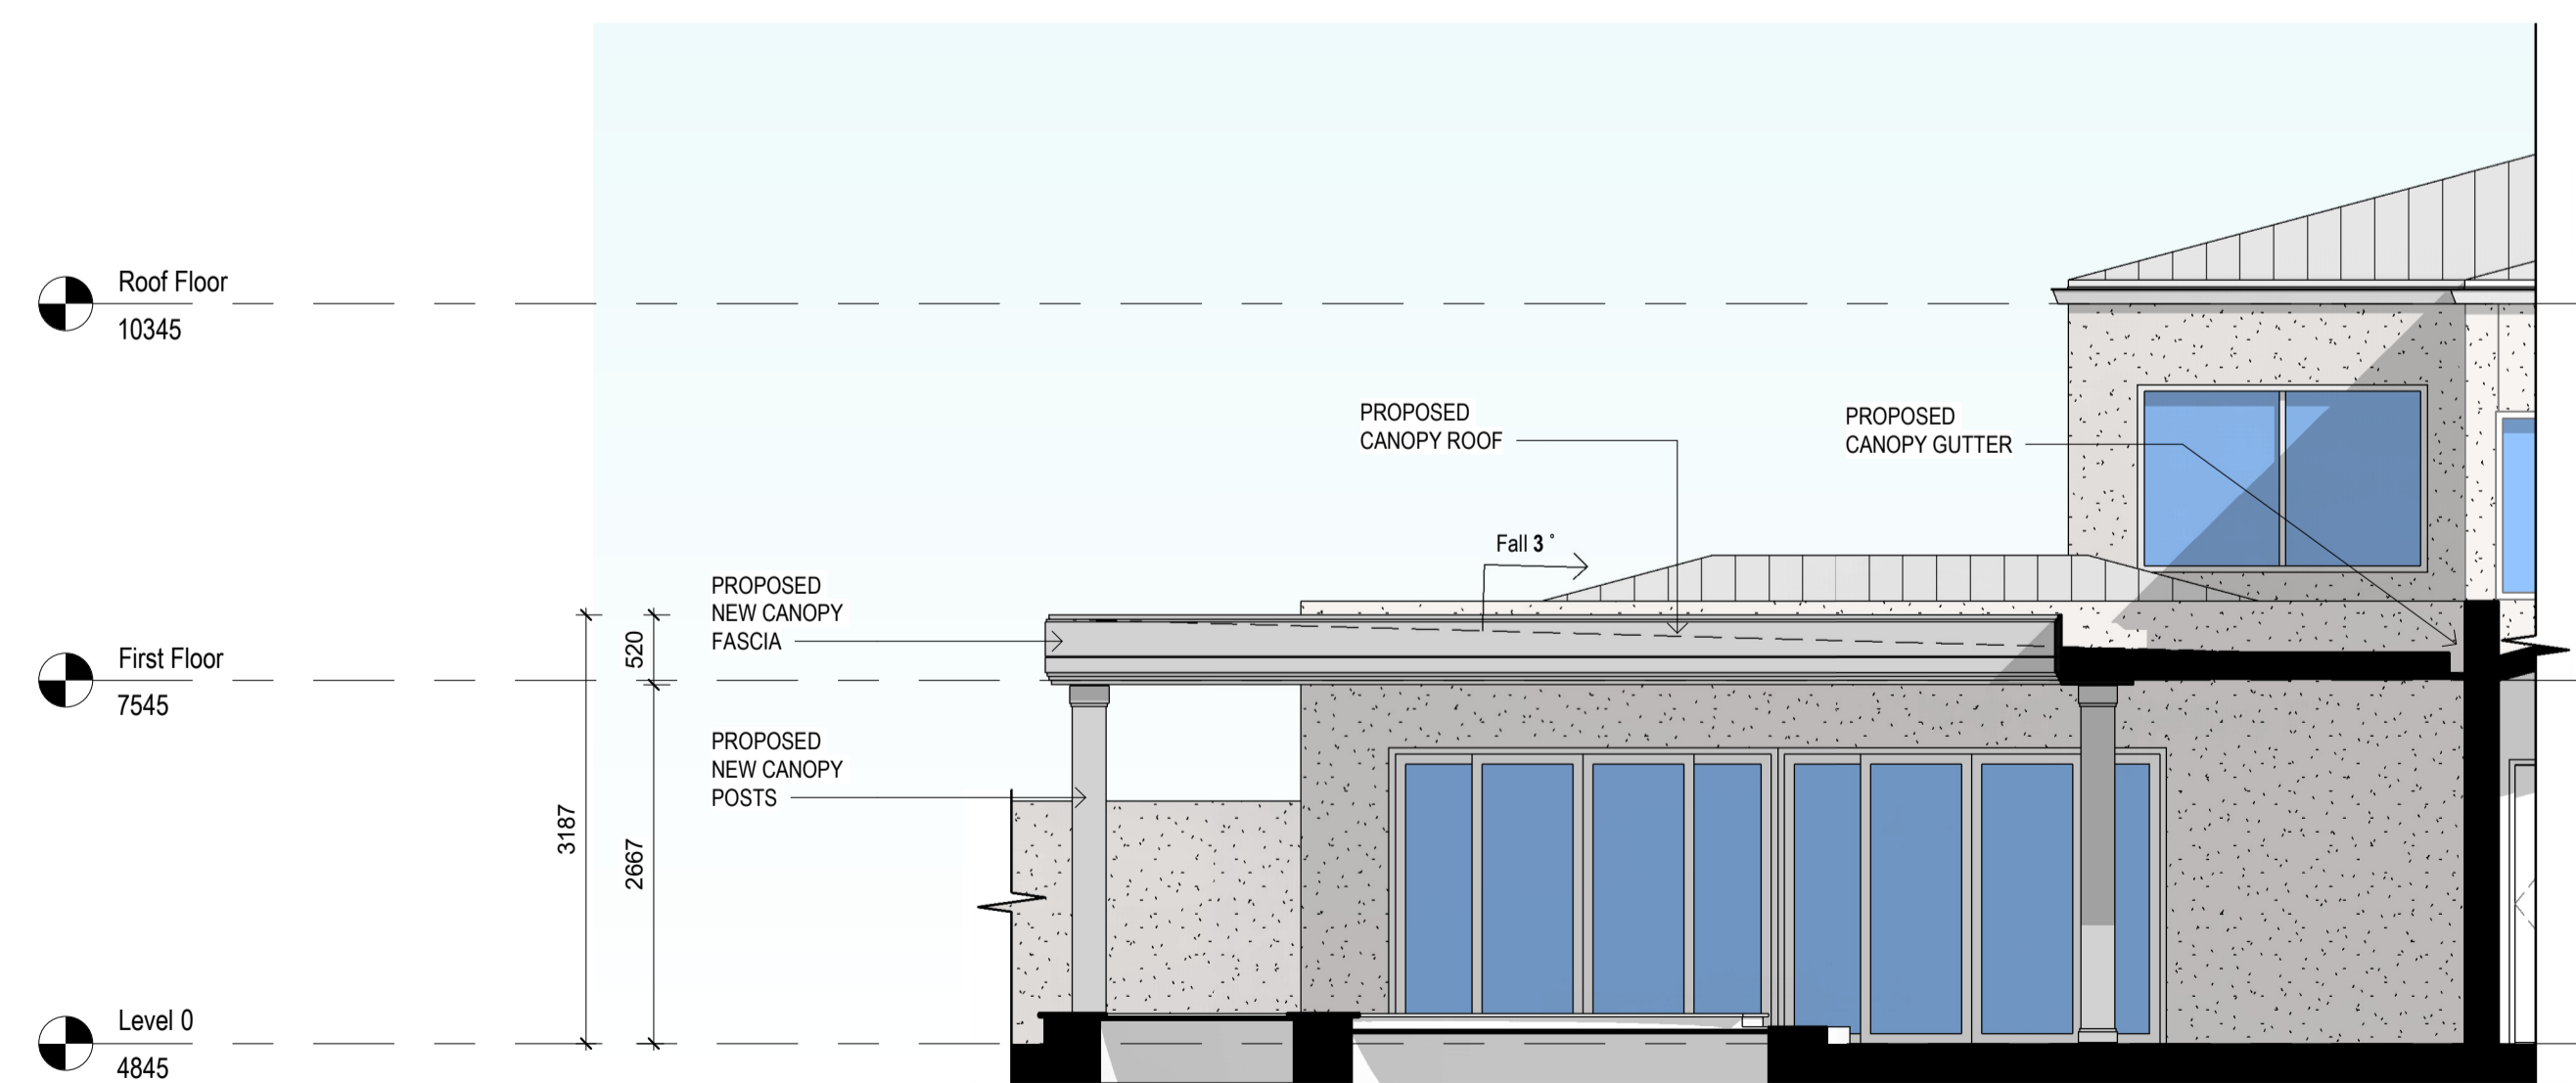

3 Section 1
1 : 50

PROJECT STATUS:
Design Development

NOTE:
1. ALL DIMENSIONS SUBJECT TO ON SITE VERIFICATION PRIOR TO EXECUTION OF WORK.
2. FIGURED DIMENSIONS SHALL BE TAKEN IN PREFERENCE TO SCALING.
3. THE DRAWINGS MUST BE READ IN CONJUNCTION WITH ALL RELEVANT CONTRACTS, SPECIFICATIONS AND ASSOCIATED DRAWINGS.

DISCLAIMER:
THIS DRAWING AND ALL INFORMATION SHOWN HEREON IS THE EXCLUSIVE PROPERTY OF IONIC PROJECTS PTY LTD AND IS SUBMITTED ONLY ON A CONFIDENTIAL BASIS. THE RECIPIENT AGREES NOT TO REPRODUCE THE DRAWING AND TO RETURN IT UPON REQUEST AND THAT NO DISCLOSURE OF THE DRAWING OR THE INFORMATION SHOWN WILL BE MADE TO A THIRD PARTY WITHOUT PRIOR WRITTEN CONSENT FROM IONIC PROJECTS PTY LTD.

DESIGNER / CLIENT:



LEVEL 3, 59 PARRY STREET, PERTH WA 6000
P.O. BOX 967, SOUTH PERTH WA 6951
T: (08) 9325 9500


PROJECT:
**11 Melville Beach Rd,
Applecross WA 6153**

DRAWN BY: MM, SS CHECKED BY: RE SCALE @ A1: As indicated
SCALE @ A3:


DRAWING NAME:
Elevations 1/2

PROJECT NUMBER:	DRAWING NUMBER:	REVISION:
2022	A103	1

Rev	Description	Date
0	DA SUBMISSION	28/04/2026
1	DA SUBMISSION	04/05/2026

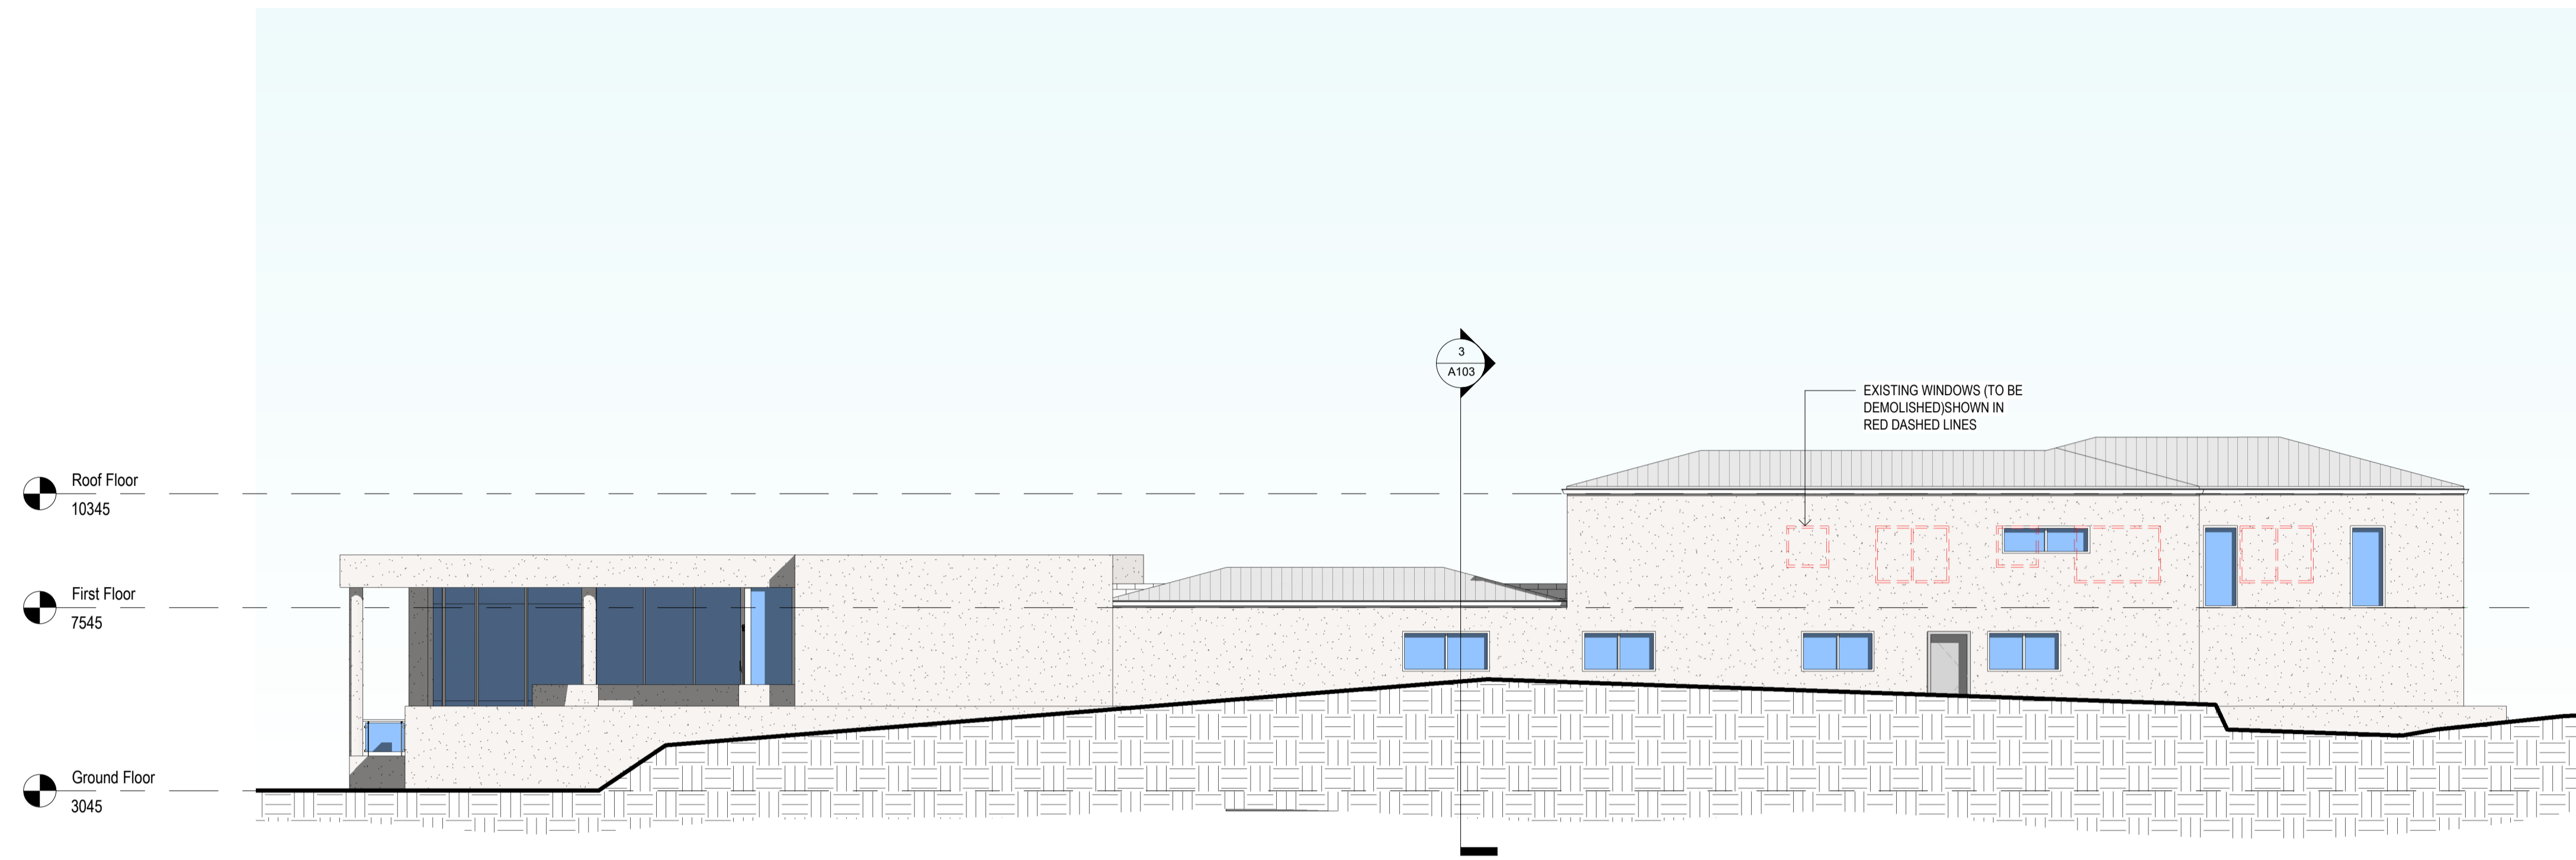

1 South Elevation
1 : 100

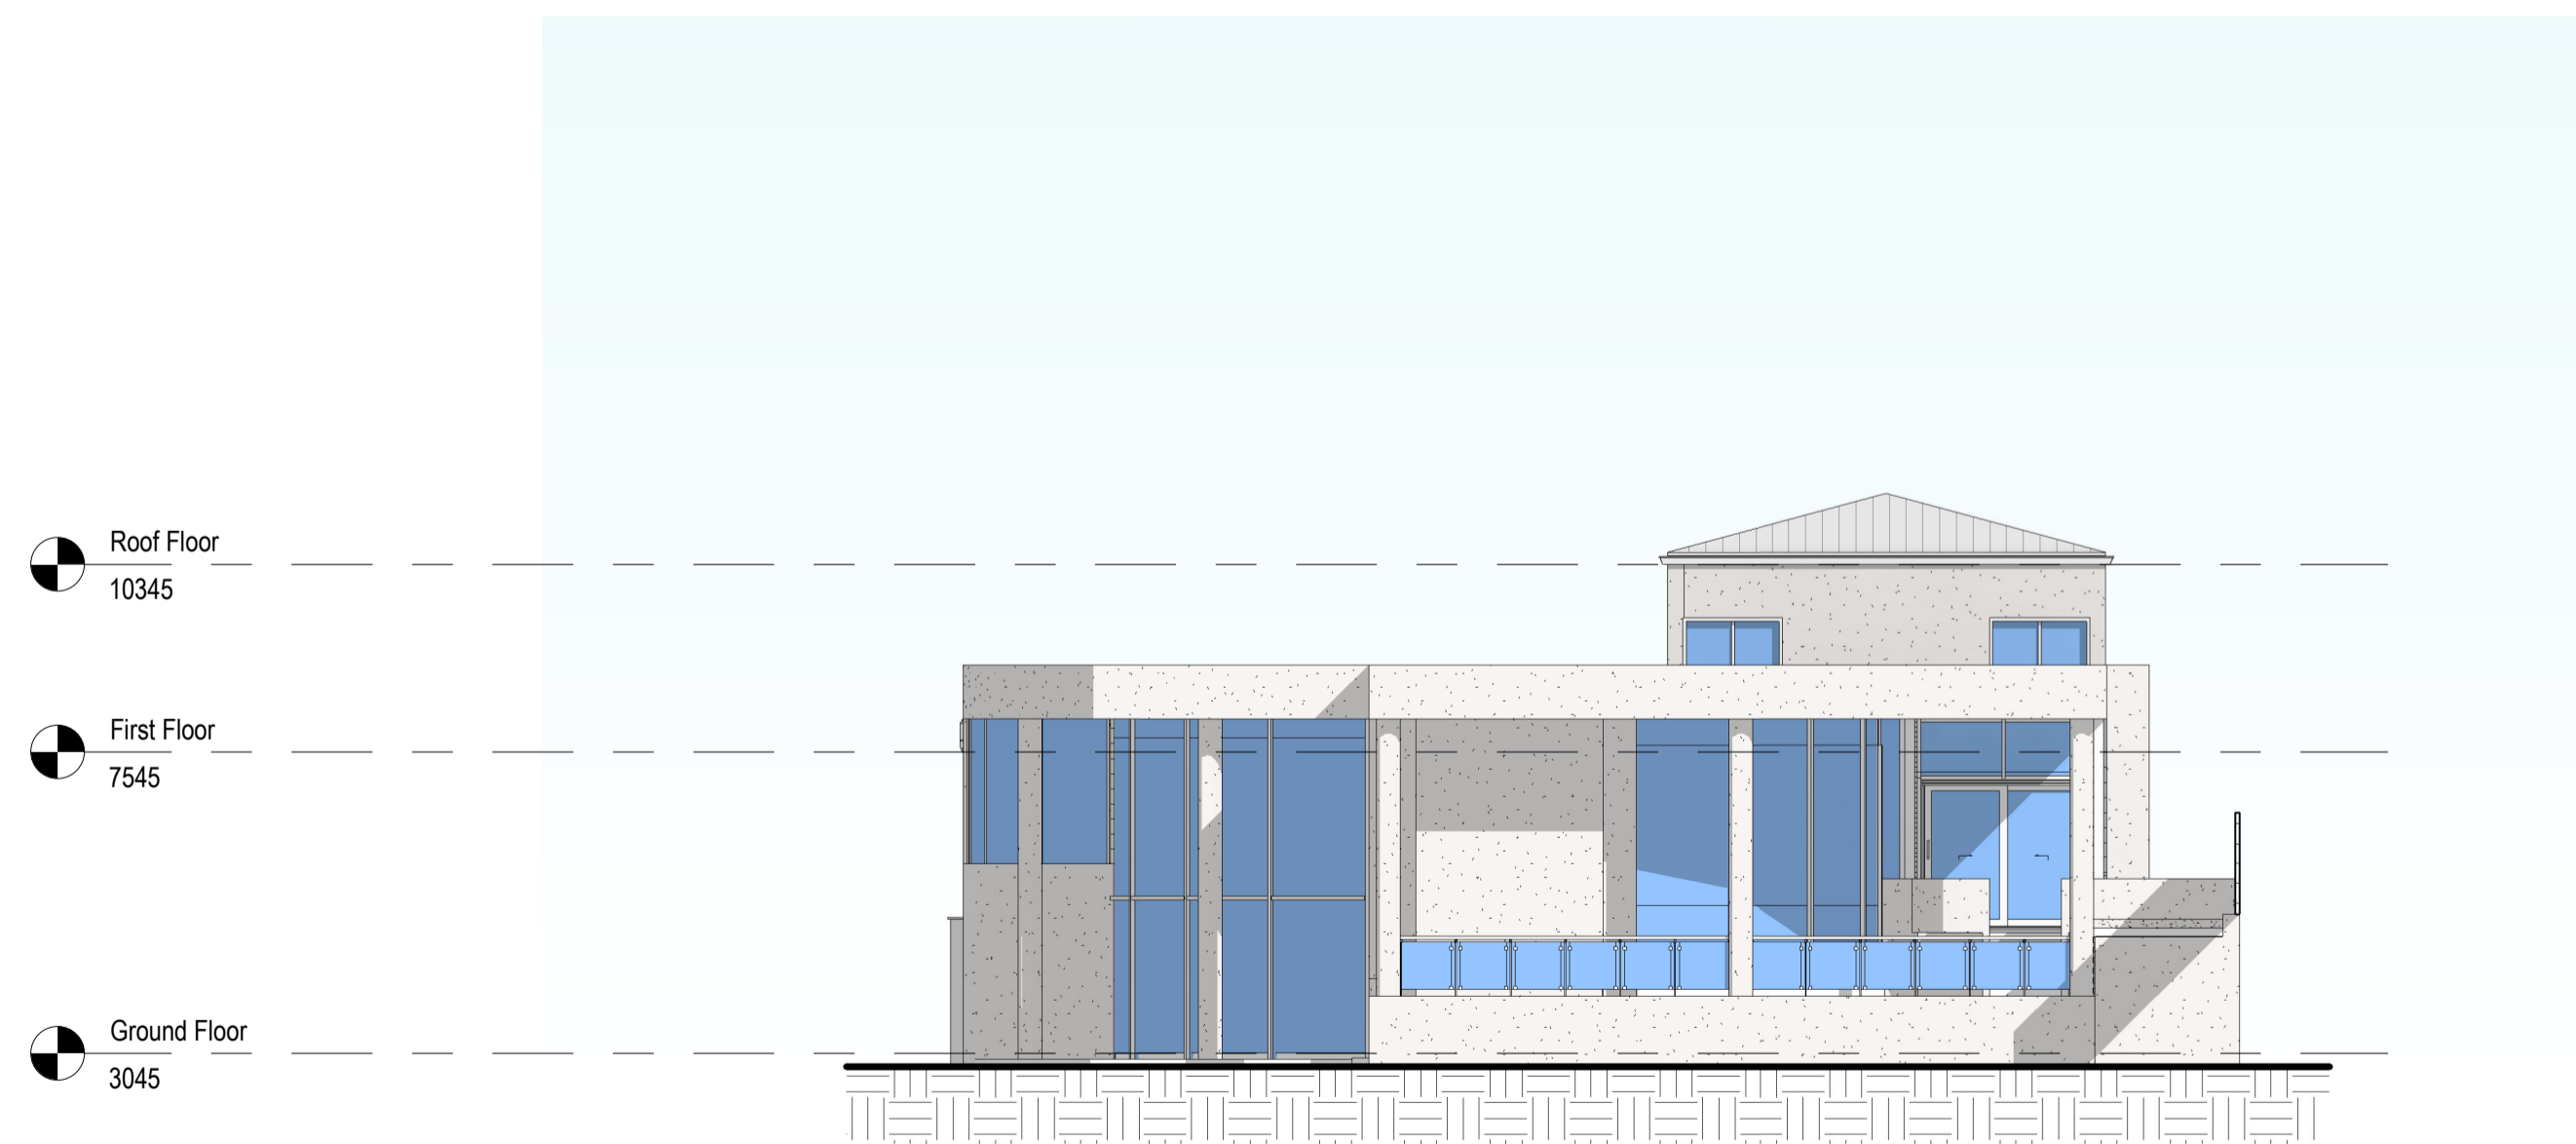

2 Front West Elevation
1 : 100

PROJECT STATUS:
Design Development

NOTE:
1. ALL DIMENSIONS SUBJECT TO ON SITE VERIFICATION PRIOR TO EXECUTION OF WORK.
2. FIGURED DIMENSIONS SHALL BE TAKEN IN PREFERENCE TO SCALING.
3. THE DRAWINGS MUST BE READ IN CONJUNCTION WITH ALL RELEVANT CONTRACTS, SPECIFICATIONS AND ASSOCIATED DRAWINGS.

DISCLAIMER:
THIS DRAWING AND ALL INFORMATION SHOWN HEREON IS THE EXCLUSIVE PROPERTY OF IONIC PROJECTS PTY LTD AND IS SUBMITTED ONLY ON A CONFIDENTIAL BASIS. THE RECIPIENT AGREES NOT TO REPRODUCE THE DRAWING AND TO RETURN IT UPON REQUEST AND THAT NO DISCLOSURE OF THE DRAWING OR THE INFORMATION SHOWN WILL BE MADE TO A THIRD PARTY WITHOUT PRIOR WRITTEN CONSENT FROM IONIC PROJECTS PTY LTD.

DESIGNER / CLIENT:




LEVEL 3, 55 PARRY STREET, PERTH WA 6000
P.O. BOX 967, SOUTH PERTH WA 6951
T: (08) 9325 9500

PROJECT:
**11 Melville Beach Rd,
Applecross WA 6153**

DRAWN BY: MM, SS	CHECKED BY: RE	SCALE @ A1: 1 : 100
DRAWING NAME: Elevations 2/2		SCALE @ A3: 1:200

PROJECT NUMBER: 2022	DRAWING NUMBER: A104	REVISION: 1
--------------------------------	--------------------------------	-----------------------

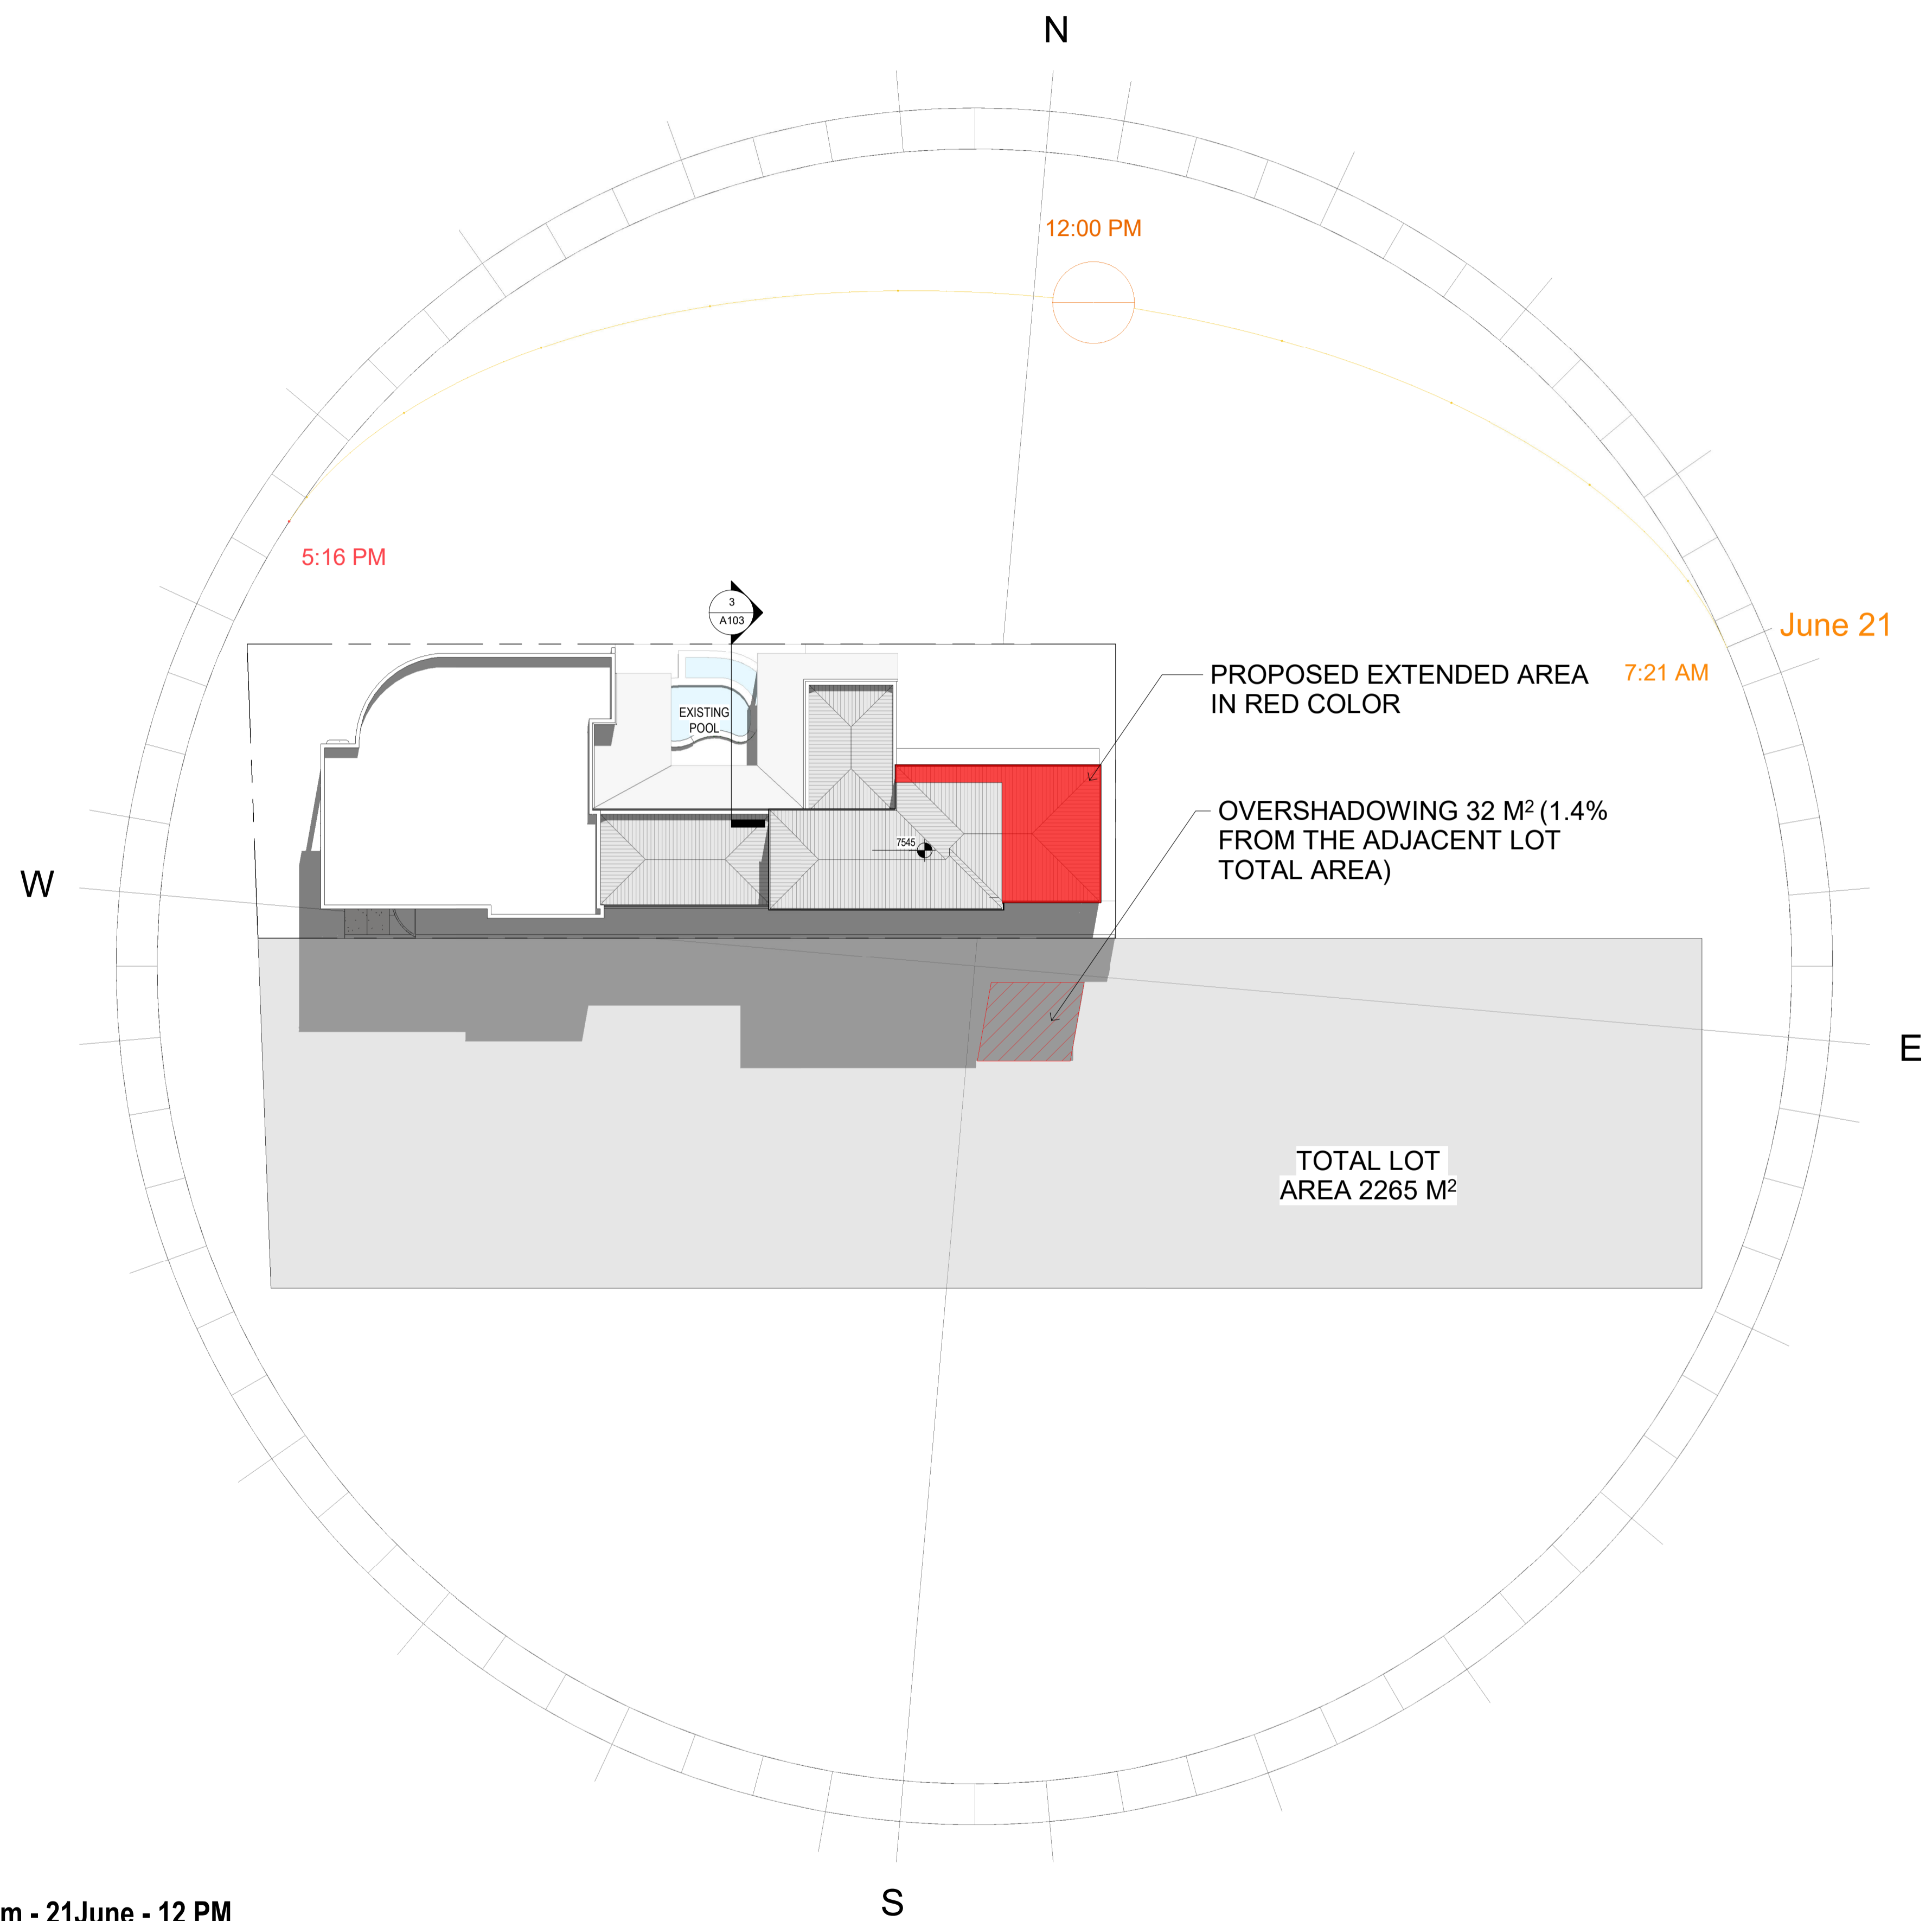

1 Overshadowing Diagram - 21 June - 12 PM
1 : 250

Rev	Description	Date
0	DA SUBMISSION	04/05/2026

PROJECT STATUS:
Design Development

NOTE:
1. ALL DIMENSIONS SUBJECT TO ON SITE VERIFICATION PRIOR TO EXECUTION OF WORK.
2. FIGURED DIMENSIONS SHALL BE TAKEN IN PREFERENCE TO SCALING.
3. THE DRAWINGS MUST BE READ IN CONJUNCTION WITH ALL RELEVANT CONTRACTS, SPECIFICATIONS AND ASSOCIATED DRAWINGS.

DISCLAIMER:
THIS DRAWING AND ALL INFORMATION SHOWN HEREON IS THE EXCLUSIVE PROPERTY OF IONIC PROJECTS PTY LTD AND IS SUBMITTED ONLY ON A CONFIDENTIAL BASIS. THE RECIPIENT AGREES NOT TO REPRODUCE THE DRAWING AND TO RETURN IT UPON REQUEST AND THAT NO DISCLOSURE OF THE DRAWING OR THE INFORMATION SHOWN WILL BE MADE TO A THIRD PARTY WITHOUT PRIOR WRITTEN CONSENT FROM IONIC PROJECTS PTY LTD.

DESIGNER / CLIENT:



LEVEL 3, 59 PARRY STREET, PERTH WA 6000
P.O. BOX 967, SOUTH PERTH WA 6951
T: (08) 9325 9500

PROJECT:
**11 Melville Beach Rd,
Applecross WA 6153**

DRAWN BY: MM, SS CHECKED BY: RE SCALE @ A1: 1 : 250
SCALE @ A3:

DRAWING NAME:
Overshadowing Diagram

PROJECT NUMBER:	DRAWING NUMBER:	REVISION:
2022	A107	0