
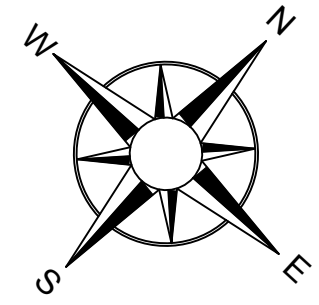


OLDING STREET
IDENTIFICATION SURVEY
24B OLDING STREET MELVILLE

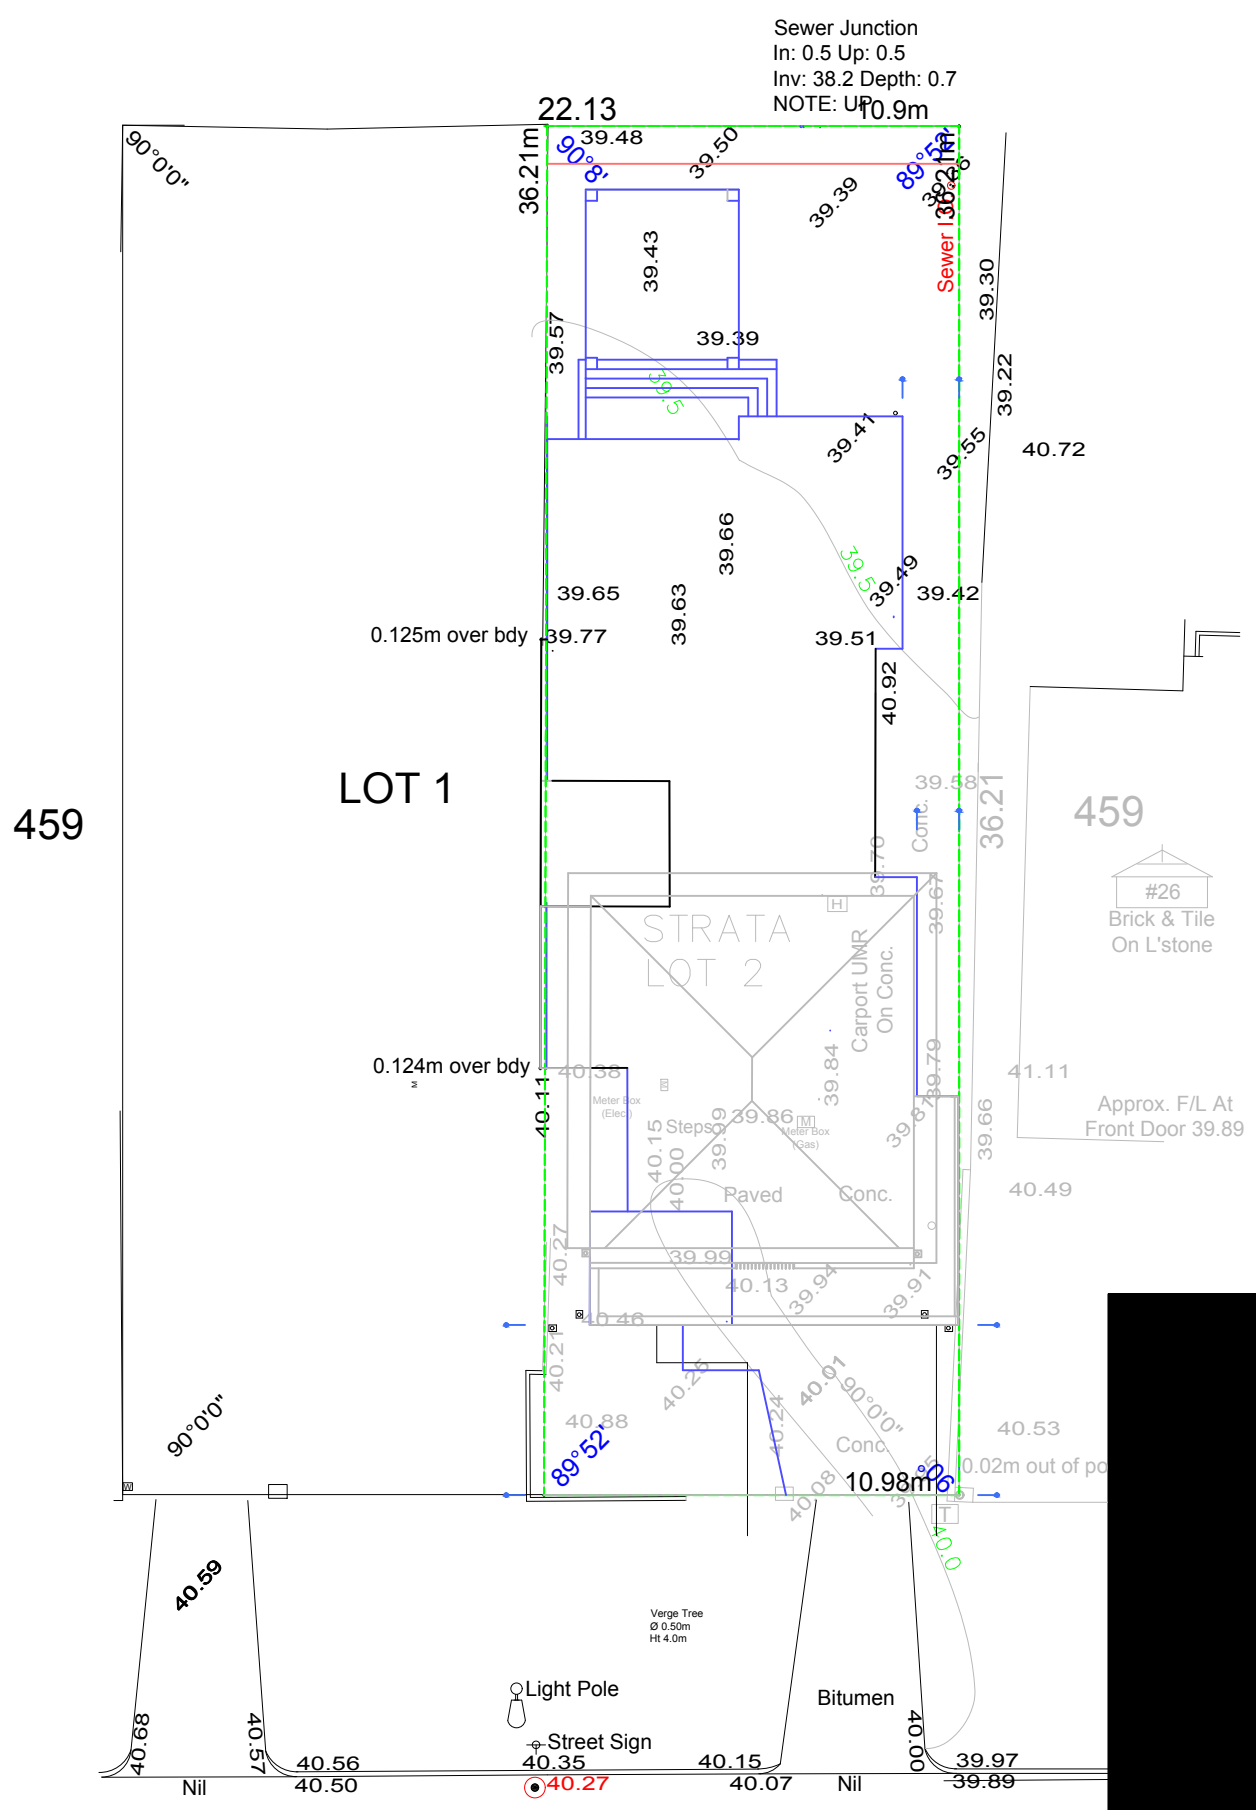

ADVERTISING COPY ONLY
These plans are for advertising of this development application only. These plans are subject to change and may not reflect the final issued as part of the final decision of the application. These plans are not to be reproduced, copied, shared or distributed without the consent of the applicant of this development application.

SCALE: 1: 250 @ A4



DATE

LICENSED SURVEYOR

Ref Nail At Base Of Kerb Approx. A.H.D. level 40.28m (Established from S.S.M. FREMANTLE 24 using data supplied by the Geodetic Section of Landgate)

LEGEND	
	Power Dome
	Power Pole
	Phone Pits
	Water Conn.
	Top Pillar/Post
	Top Wall
	Top Retaining
	Top Fence

Olding Street

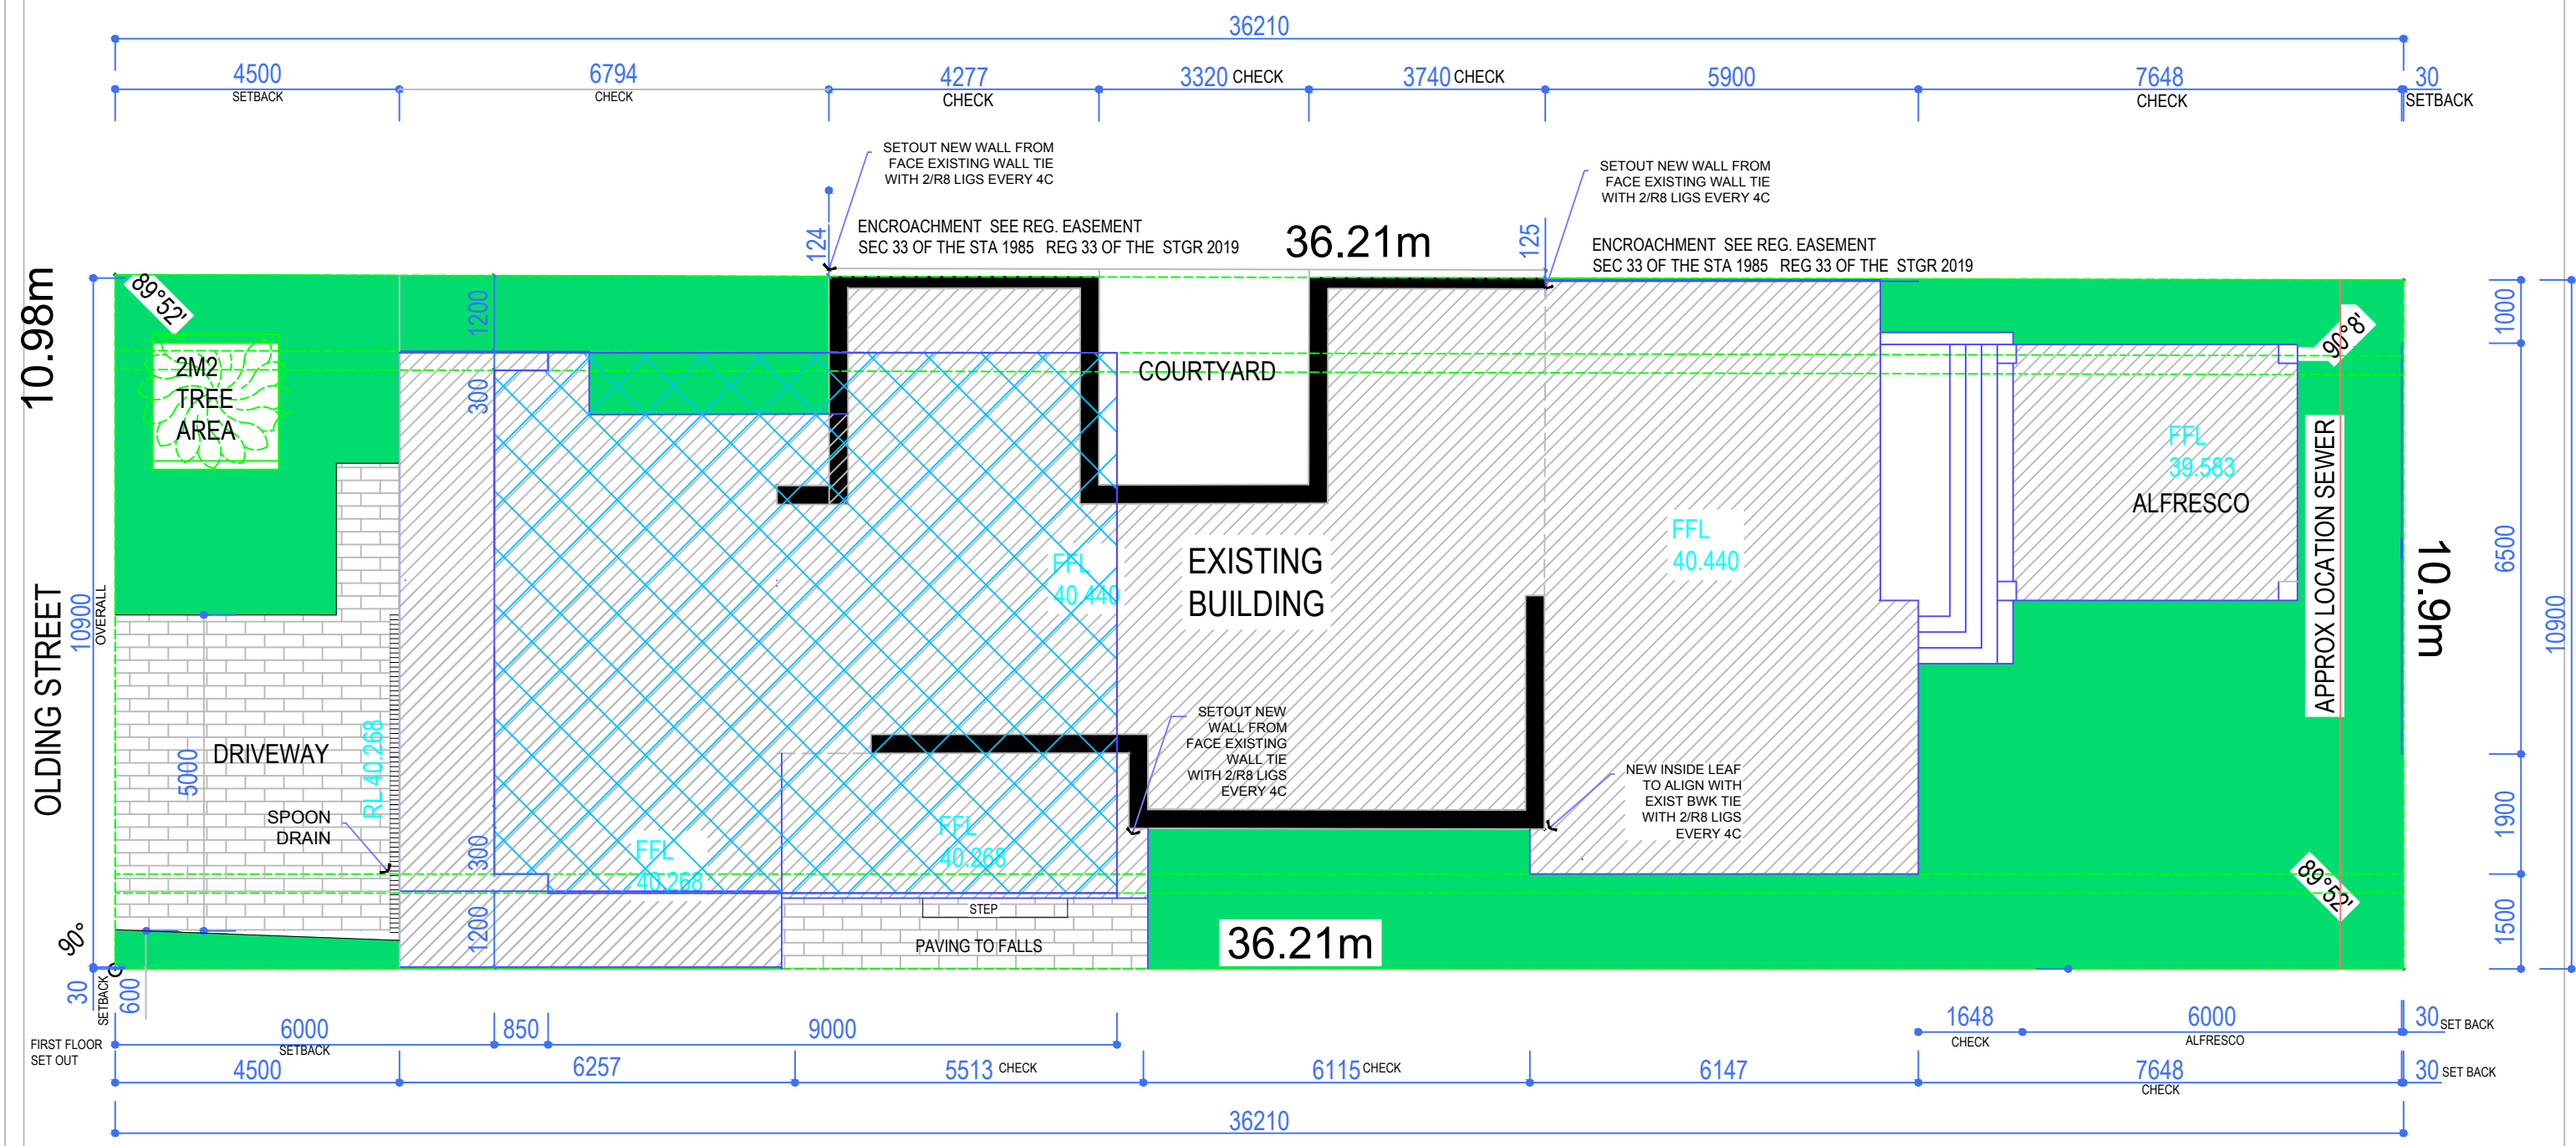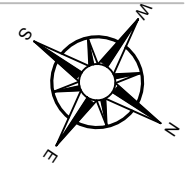

ADVERTISING COPY ONLY
 These plans are for advertising of this development application only. These plans are subject to change and may not reflect the final issued as part of the final decision of the application. These plans are not to be reproduced, copied, shared or distributed without the consent of the applicant of this development application.


DA APPLICATION

SITE AREA 395.48 M2	GROUND FLOOR	FIRST FLOOR
	RESIDENCE 173.35 M2	RESIDENCE 93.36 M2
	GARAGE 37.38 M2	
	PORCH 9.30 M2	
	ALFRESCO 31.32 M2	
	TOTAL 252.34 M2	

AS NEW BUILDING IS ATTACHED TO EXISTING DIMENSIONS SHOWN ARE NOMINAL CHECK ALL DIMENSIONS BEFORE CONSTRUCTION OFF ANY WORKS ANY DISCREPANCIES TO BE BROUGHT TO THE ATTENTION OFF THE BUILDER

JOB PROPOSED REDEVELOPMENT 2 STORY ADDITION 24B OLDING ST MELVILLE

SHEET SITE PLAN	
DATE JAN 26	DRAWING NO. A3
SCALE 1:100 PRINT TO SCALE ON A3 SHEETS	
THIS DRAWING REMAINS THE PROPERTY OF [REDACTED] DESIGNER IT CANNOT BE REPRODUCED OR COPIED WITHOUT THE WRITTEN APPROVAL FROM [REDACTED]	

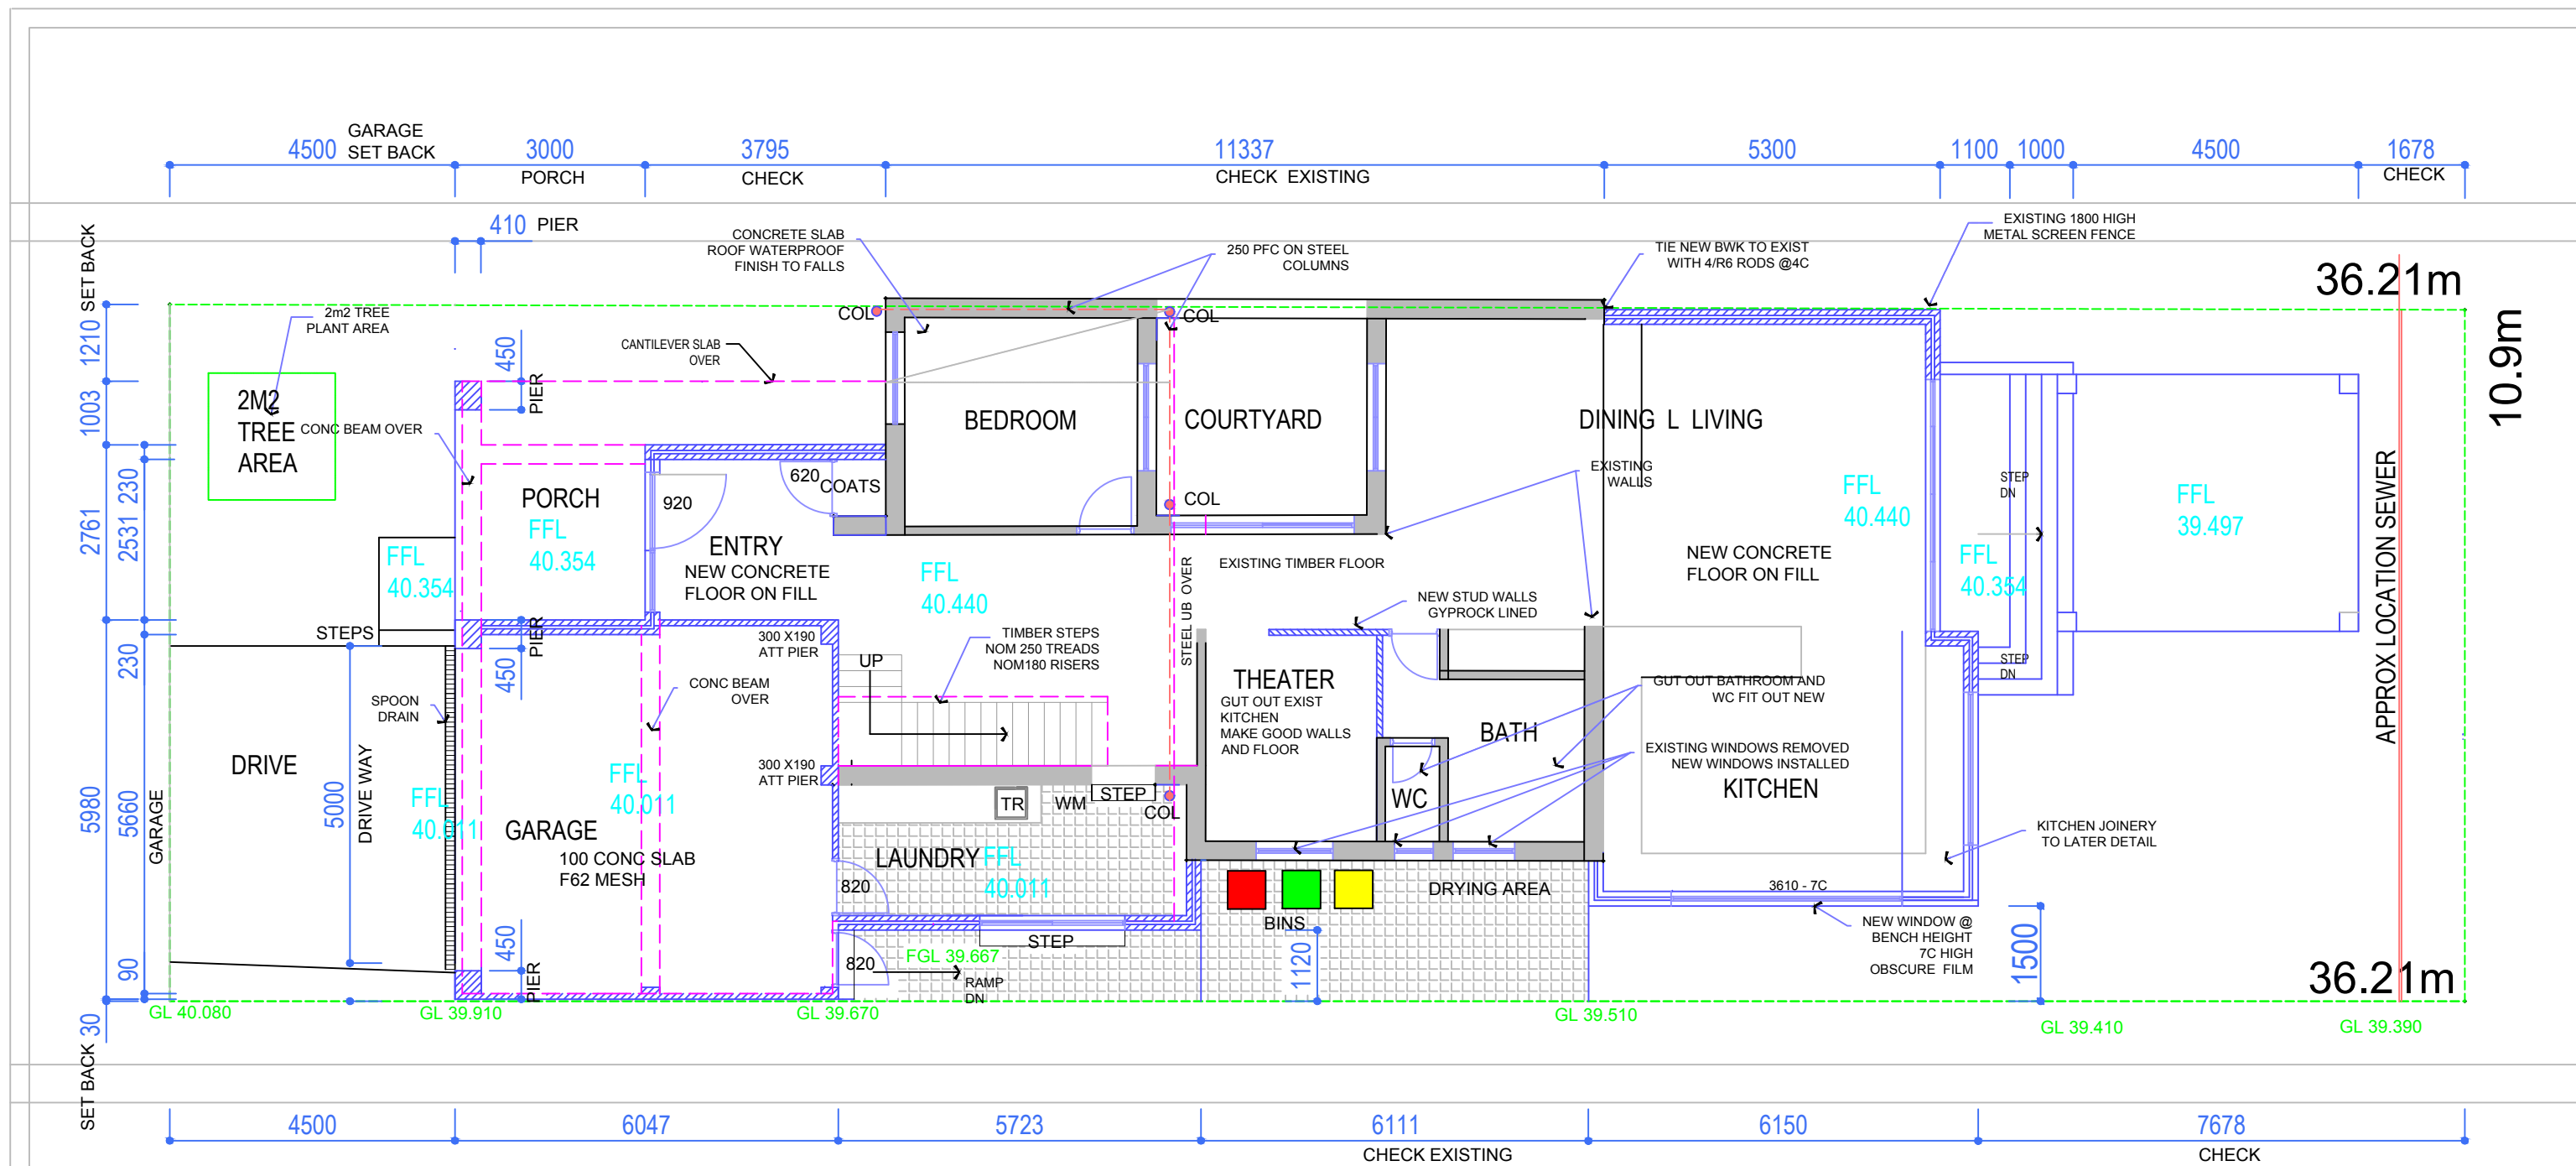


ADVERTISING COPY ONLY
 These plans are for advertising of this development application only. These plans are subject to change and may not reflect the final issued as part of the final decision of the application. These plans are not to be reproduced, copied, shared or distributed without the consent of the applicant of this development application.

SITE	396M2
50% 198M2	
RESIDENCE	174.38M2
GARAGE	36.12
TOTAL	211.50 M2

DA APPLICATION

REVISIONS	AS NEW BUILDING IS ATTACHED TO EXISTING DIMENSIONS SHOWN ARE NOMINAL CHECK ALL DIMENSIONS BEFORE CONSTRUCTION OFF ANY WORKS ANY DISCREPANCIES TO BE BROUGHT TO THE ATTENTION OFF THE BUILDER	JOB PROPOSED REDEVELOPMENT 2 STORY ADDITION 24B OLDING ST MELVILLE	SHEET GROUND FL PLAN	
			DATE FEB 26	DRAWING NO. A
			SCALE 1:100 PRINT TO SCALE ON A3 SHEETS	
Document Set ID: 7392003 Version: 1, Version Date: 02/08/2026			THIS DRAWING REMAINS THE PROPERTY OF [REDACTED] DESIGNER IT CANNOT BE REPRODUCED OR COPIED WITHOUT THE WRITTEN APPROVAL FROM [REDACTED]	

NOTE
 1ST FLOOR WALLS FABRICATED
 STEEL STUD FRAMEWORK LINED
 EXTERNALLY WITH HARDI BLU BOARD
 OR SIMILAR PAINT FINISH
 INTERNAL LINED WITH GYPROCK
 R2.5 INSULATION TO CAVITY WALLS

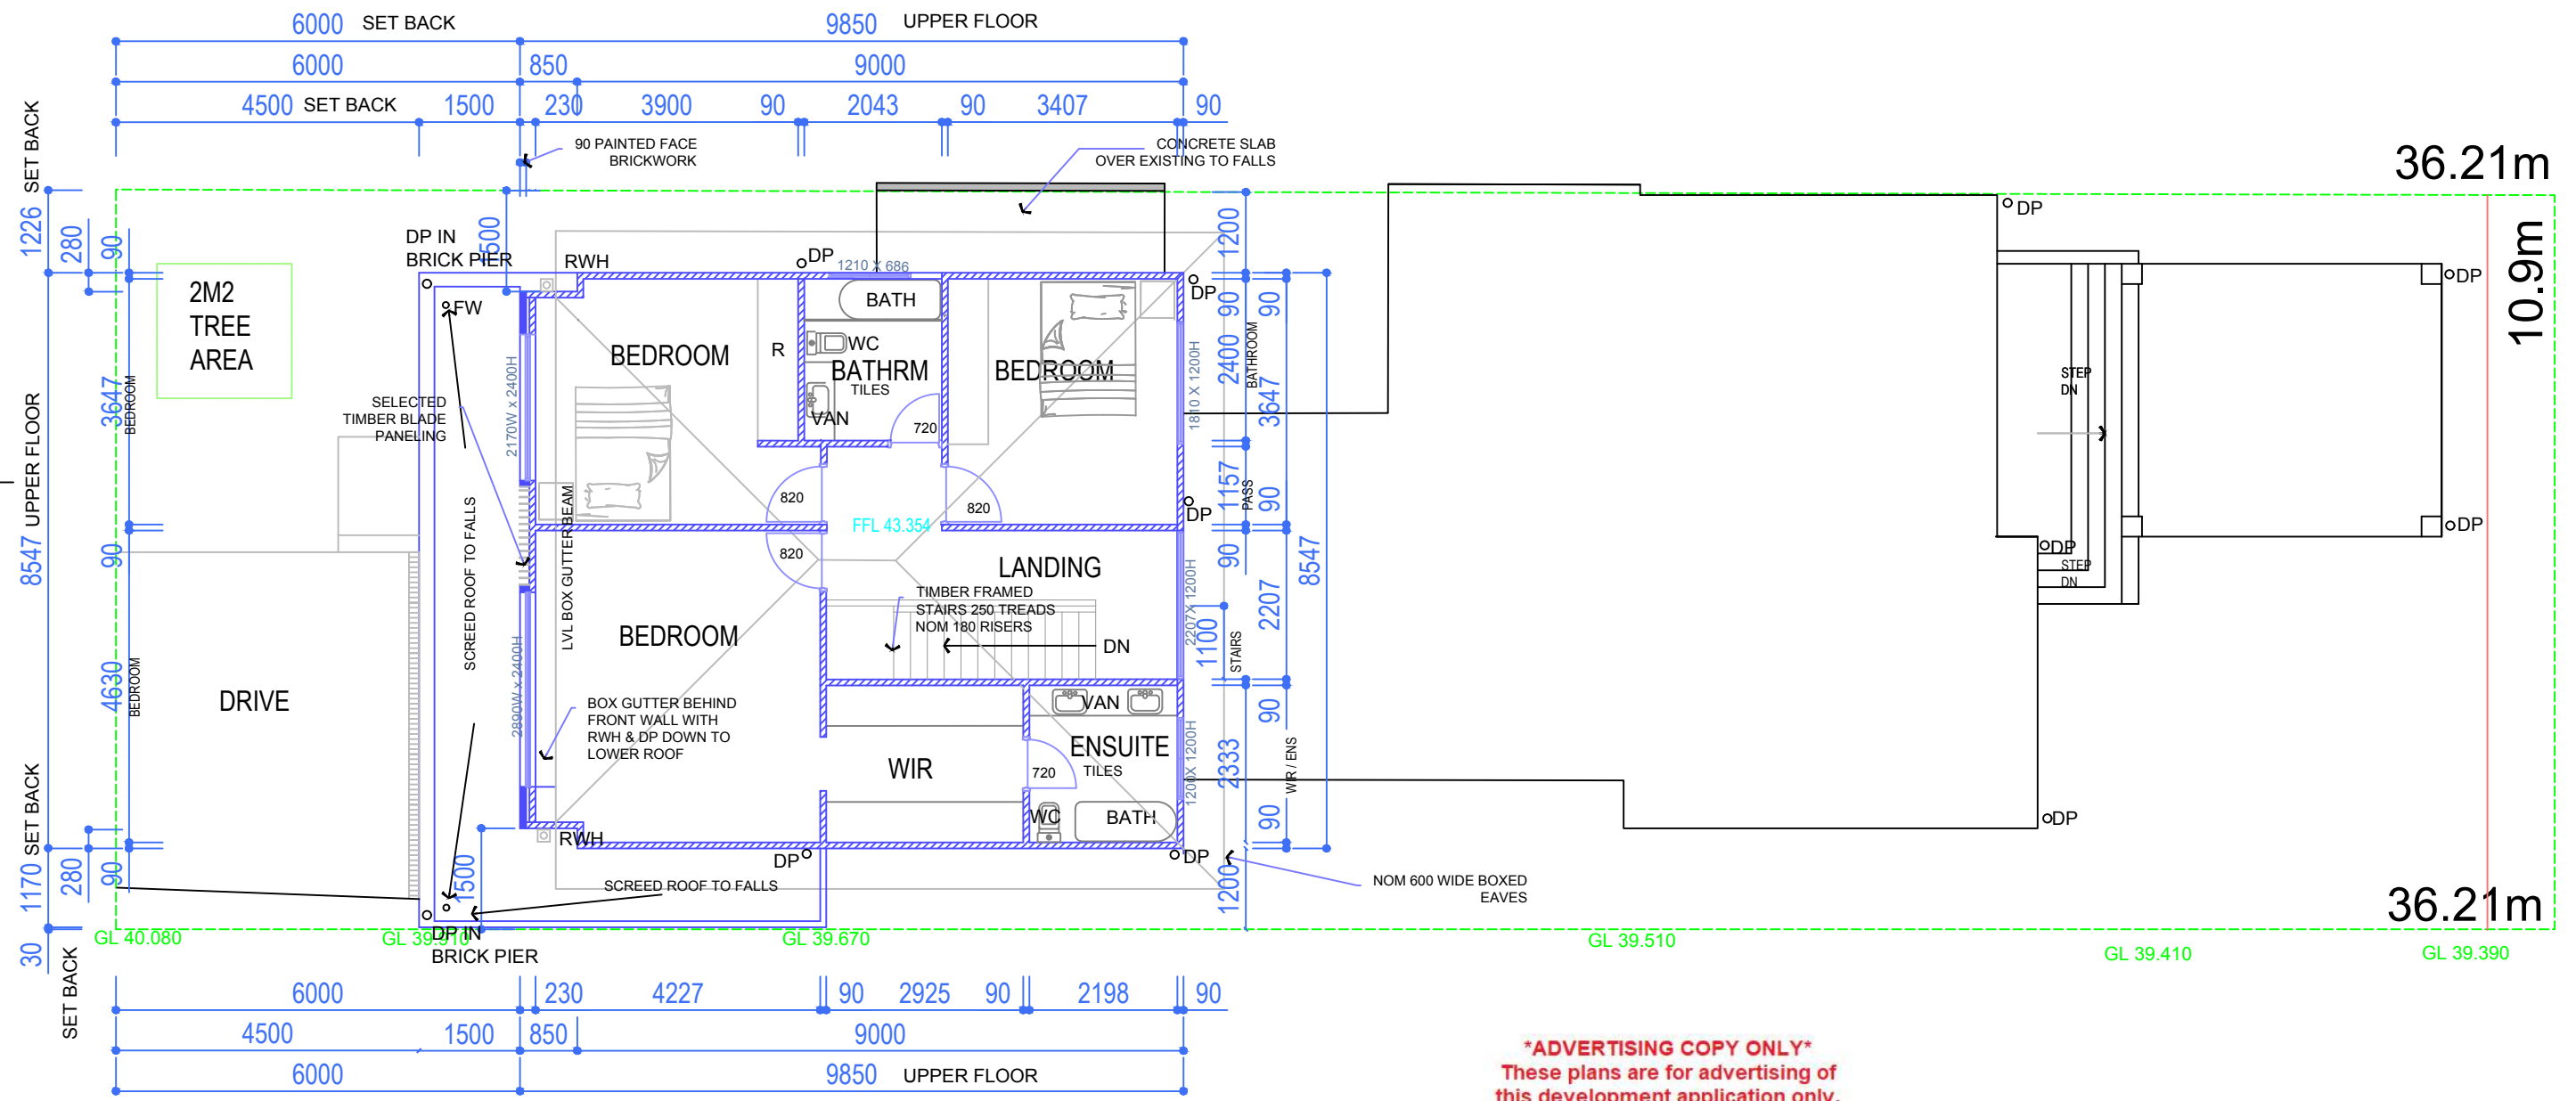

ADVERTISING COPY ONLY
 These plans are for advertising of
 this development application only.
 These plans are subject to change
 and may not reflect the final issued
 as part of the final decision of the
 application. These plans are not to
 be reproduced, copied, shared or
 distributed without the consent of
 the applicant of this development
 application.

RESIDENCE 83.69 M2


DA APPLICATION

REVISIONS

**AS NEW BUILDING IS ATTACHED TO EXISTING
 DIMENSIONS SHOWN ARE NOMINAL
 CHECK ALL DIMENSIONS BEFORE
 CONSTRUCTION OFF ANY WORKS
 ANY DISCREPANCIES TO BE BROUGHT TO
 THE ATTENTION OFF THE BUILDER**


JOB **PROPOSED
 REDEVELOPMENT
 2 STORY ADDITION
 24B OLDING ST MELVILLE**

SHEET FIRST FL PLAN	
DATE FEB 26	DRAWING NO. A
SCALE 1:100 PRINT TO SCALE ON A3 SHEETS	
THIS DRAWING REMAINS THE PROPERTY OF [REDACTED] DESIGNER IT CANNOT BE REPRODUCED OR COPIED WITHOUT THE WRITTEN APPROVAL FROM [REDACTED]	

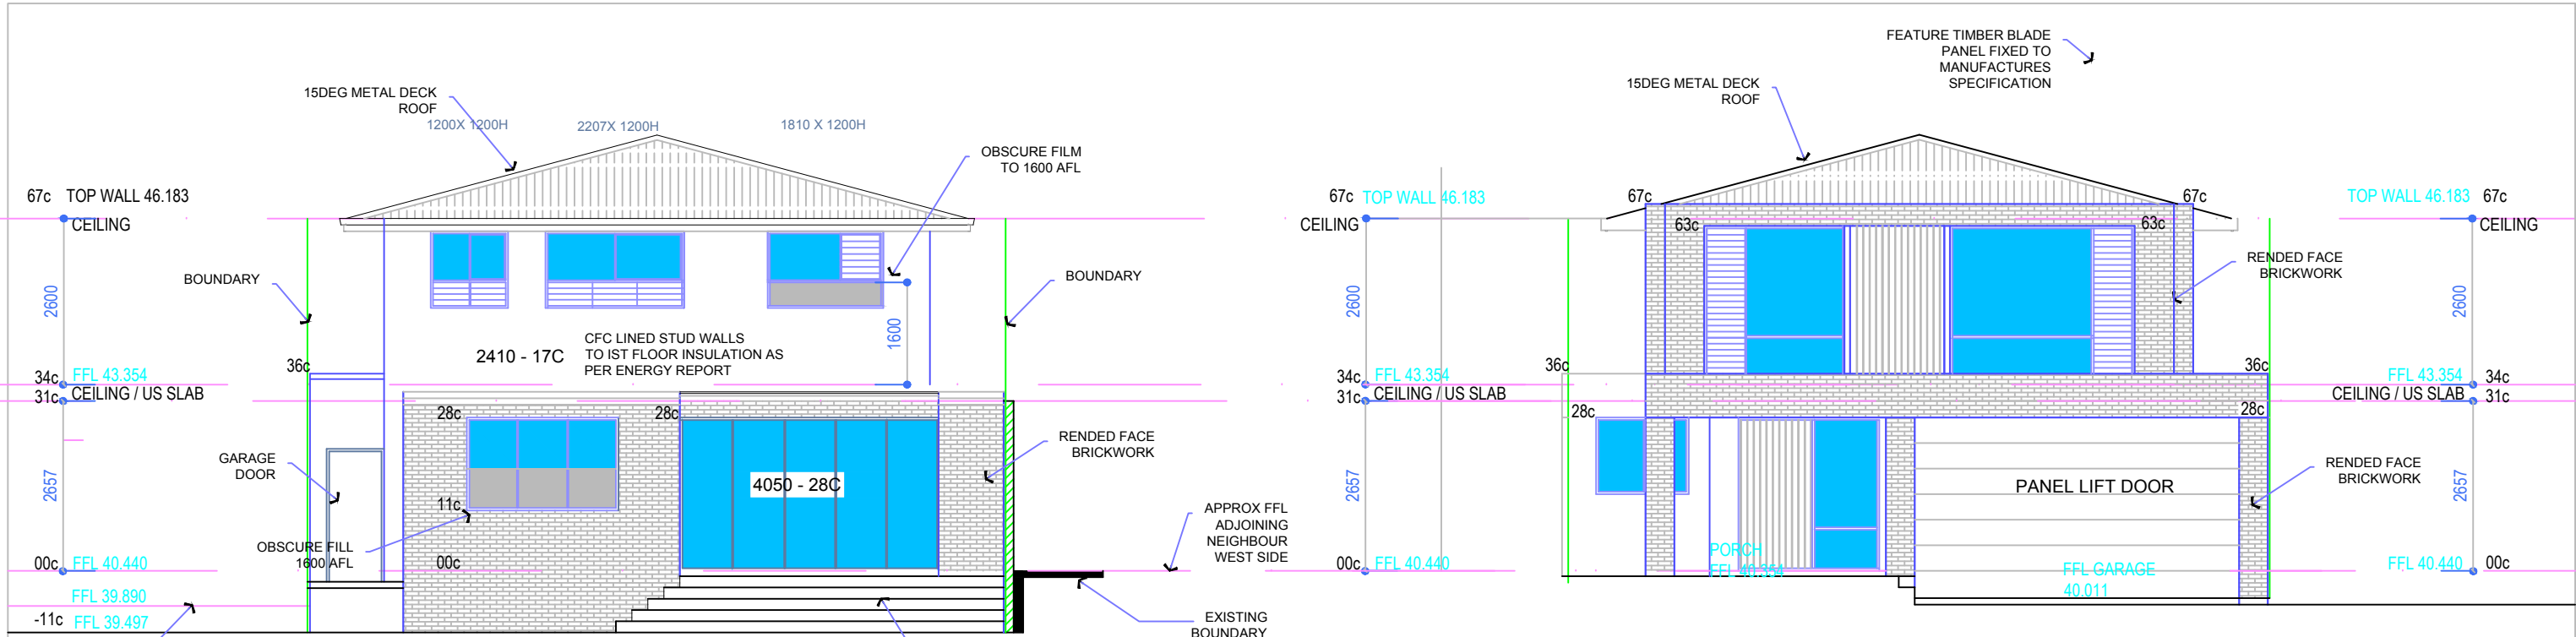

REAR NORTH WEST ELEVATION (ALFRESCO NOT SHOWN)

FRONT SOUTH EAST ELEVATION

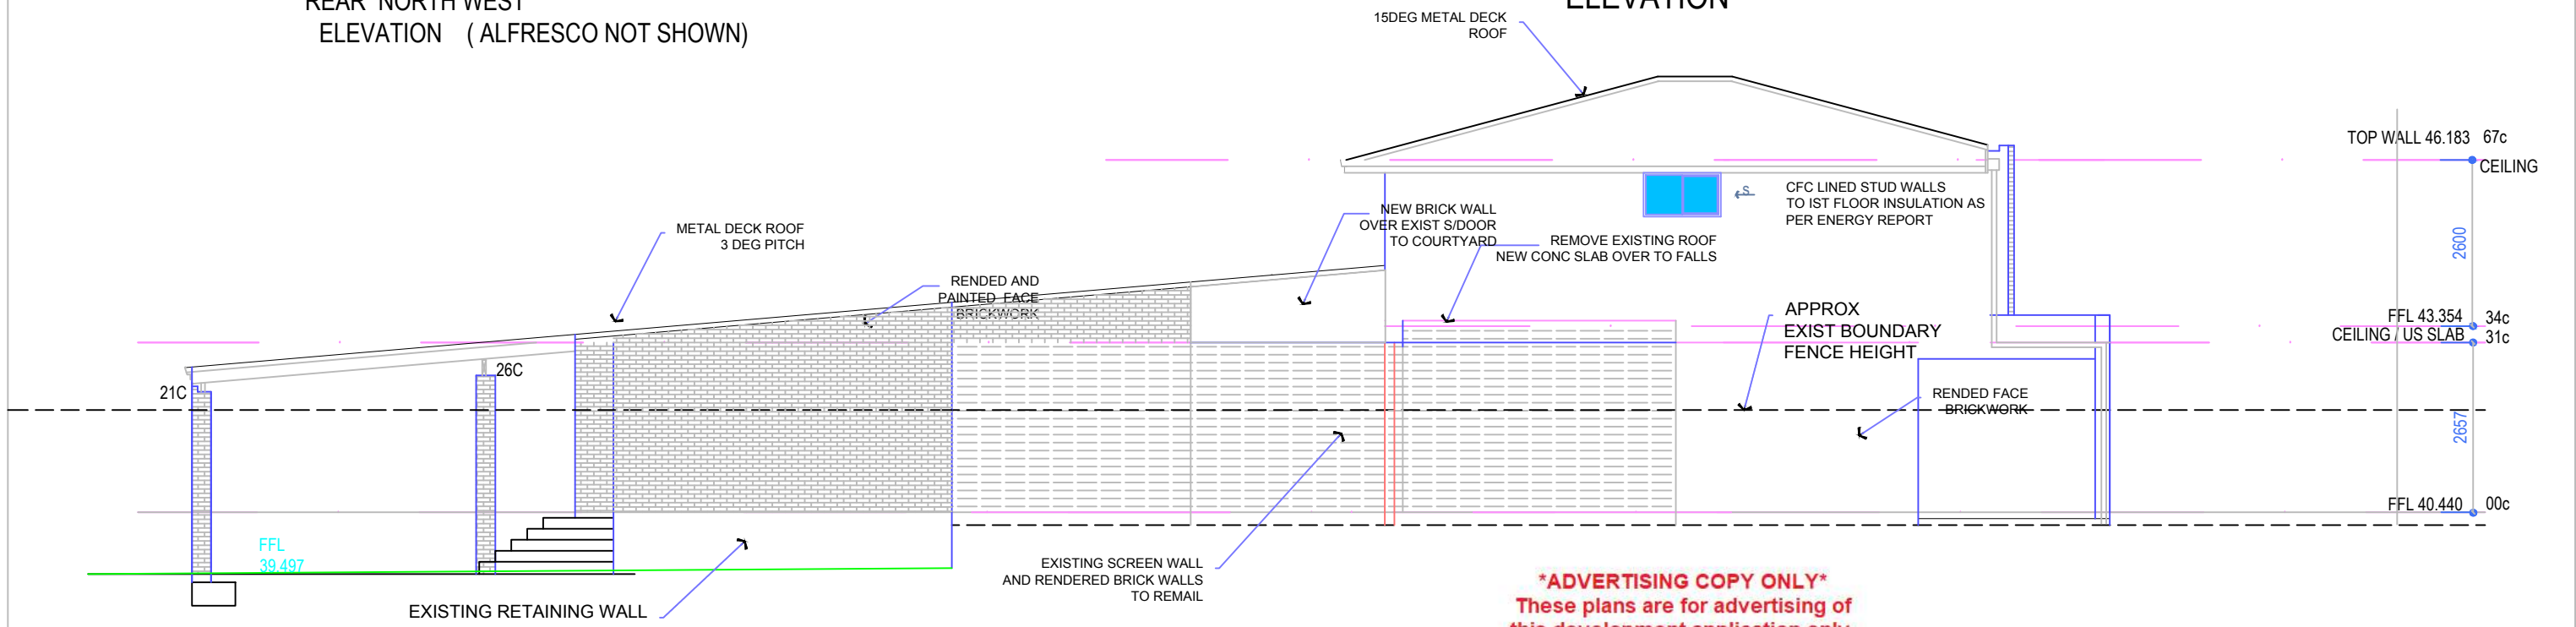

SIDE SOUTH WEST ELEVATION

ADVERTISING COPY ONLY
 These plans are for advertising of this development application only. These plans are subject to change and may not reflect the final issued as part of the final decision of the application. These plans are not to be reproduced, copied, shared or distributed without the consent of the applicant of this development application.

DA APPLICATION

REVISIONS	AS NEW BUILDING IS ATTACHED TO EXISTING DIMENSIONS SHOWN ARE NOMINAL CHECK ALL DIMENSIONS BEFORE CONSTRUCTION OFF ANY WORKS ANY DISCREPANCIES TO BE BROUGHT TO THE ATTENTION OFF THE BUILDER	JOB PROPOSED REDEVELOPMENT 2 STORY ADDITION 24B OLDING ST MELVILLE	SHEET ELEVATIONS	
			DATE FEB 26	DRAWING NO. A
			SCALE 1:100 PRINT TO SCALE ON A3 SHEETS	
			THIS DRAWING REMAINS THE PROPERTY OF [REDACTED] DESIGNER IT CANNOT BE REPRODUCED OR COPIED WITHOUT THE WRITTEN APPROVAL FROM [REDACTED]	

