


PLANNING APPROVAL ONLY
THIS IS NOT A
BUILDING PERMIT

It is the responsibility of the Builder / Applicant
to incorporate all conditions of the Planning
Approval into revised documentation submitted
to support an application for a Building Permit.

Owner MATT & ALEX TOMASINI 10 BIRDWOOD CIRCUS W BICTON WA 6157	Applicant MATT & ALEX TOMASINI 10 BIRDWOOD CIRCUS W BICTON WA 6157	Project Status BUILDING LICENCE
Notes		

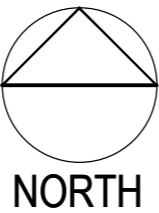



No.	DATE	REVISION
0	NOV 2020	FOR COORDINATION
1	MAR 2021	FOR COORDINATION
2	APR 2021	FOR SUBMISSION
3	APR 2021	FOR COORDINATION
4	JUN 2021	FOR DA APPROVAL

Project
TOMASINI
RESIDENCE
10 BIRDWOOD CIRCUS W
BICTON

**GROUND FLOOR
PLAN**


Sheet	Rev.
A1.01	4
Job No.	001
Scale	1:100 @ A2

© Copyright reserved. This drawing is and at all times remains the exclusive property of THE OWNER and cannot be used without the owner's consent. All measurements must be checked by the contractor on site before commencement of works. This drawing is not to be used for construction purposes unless countersigned.

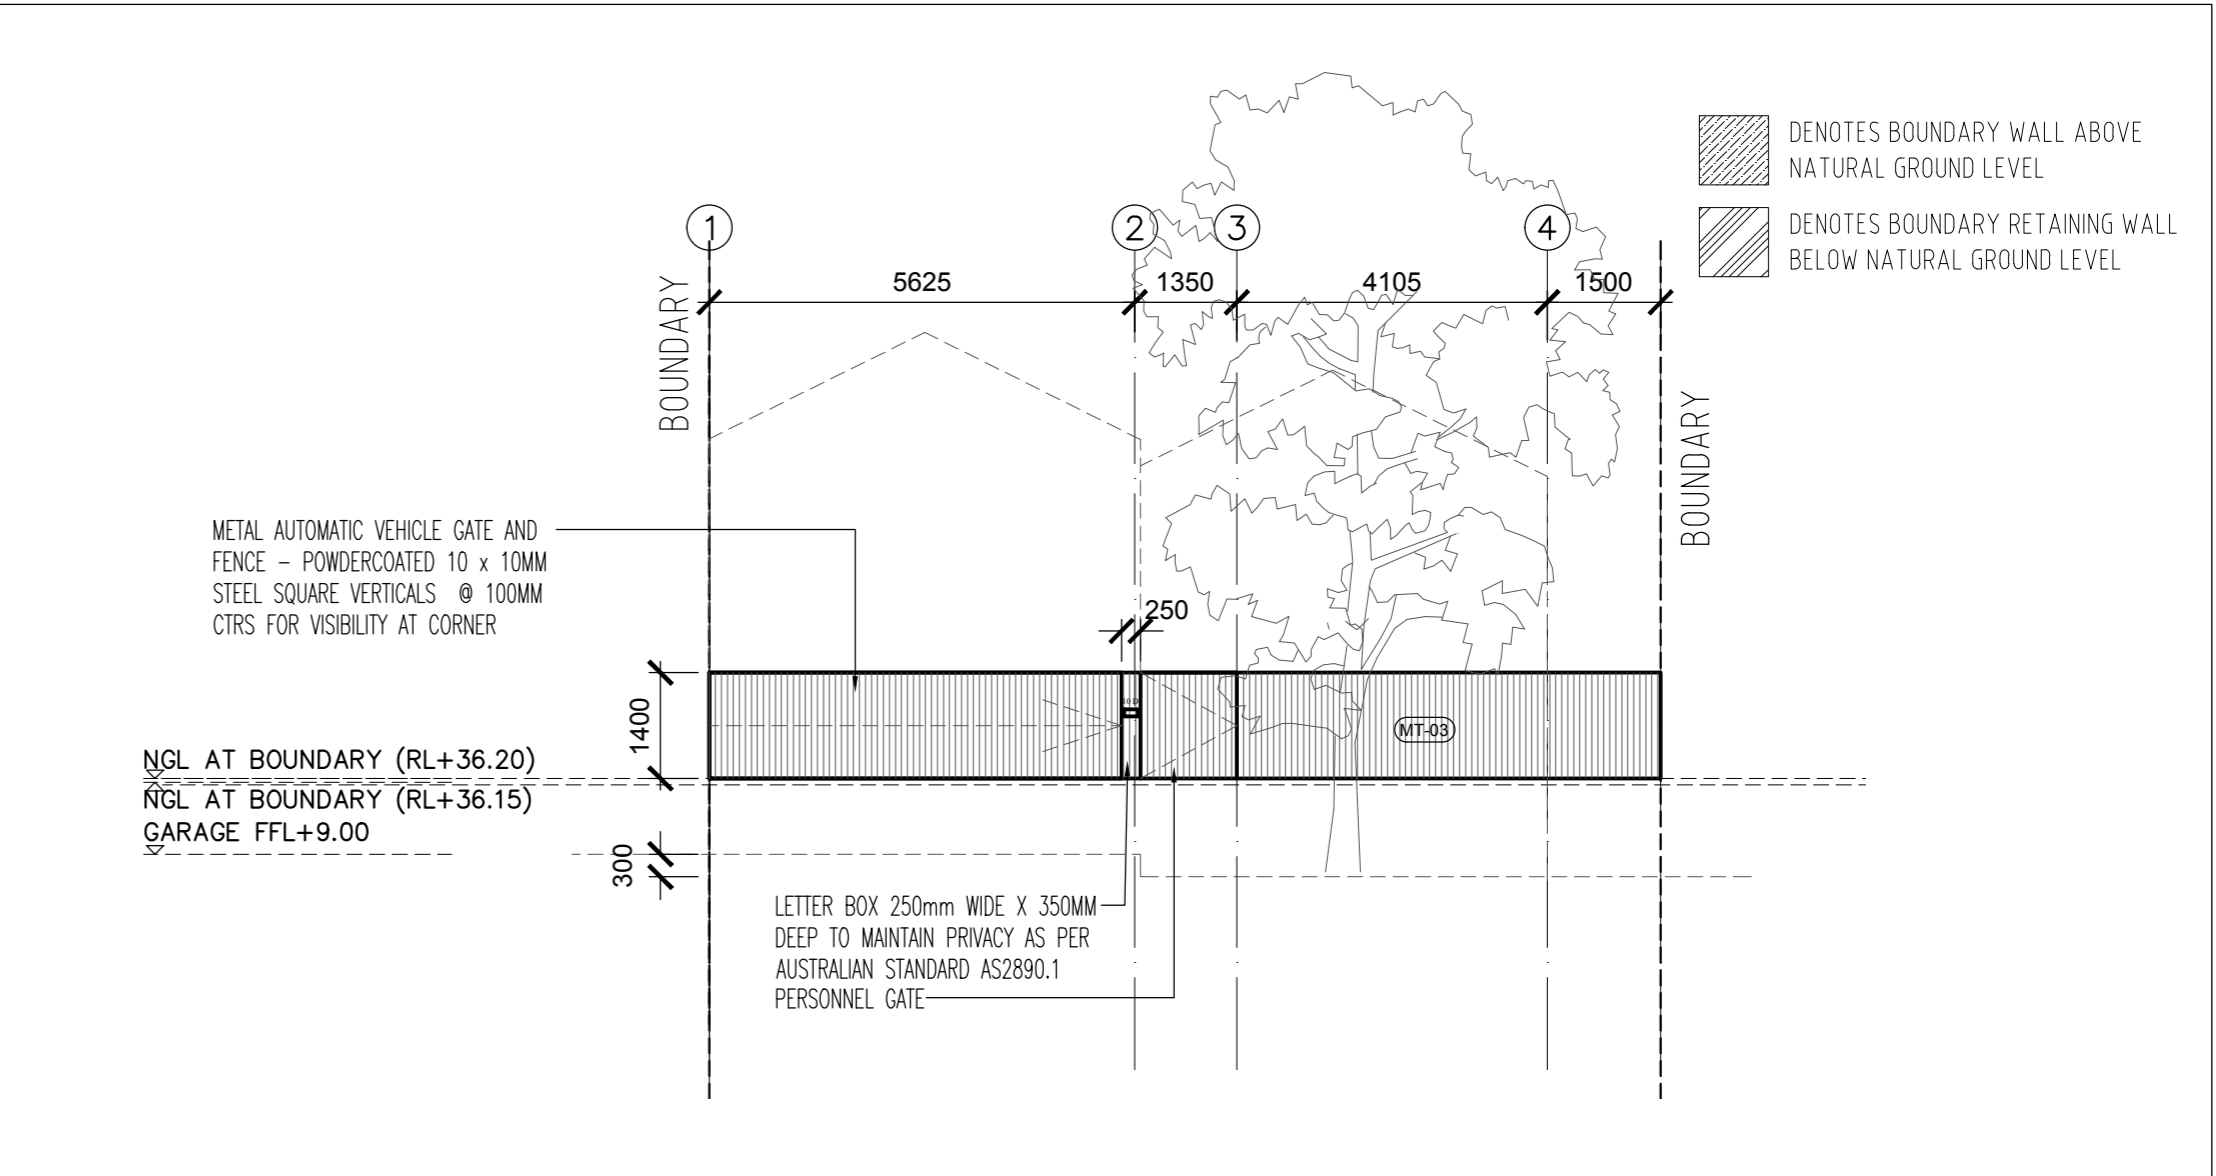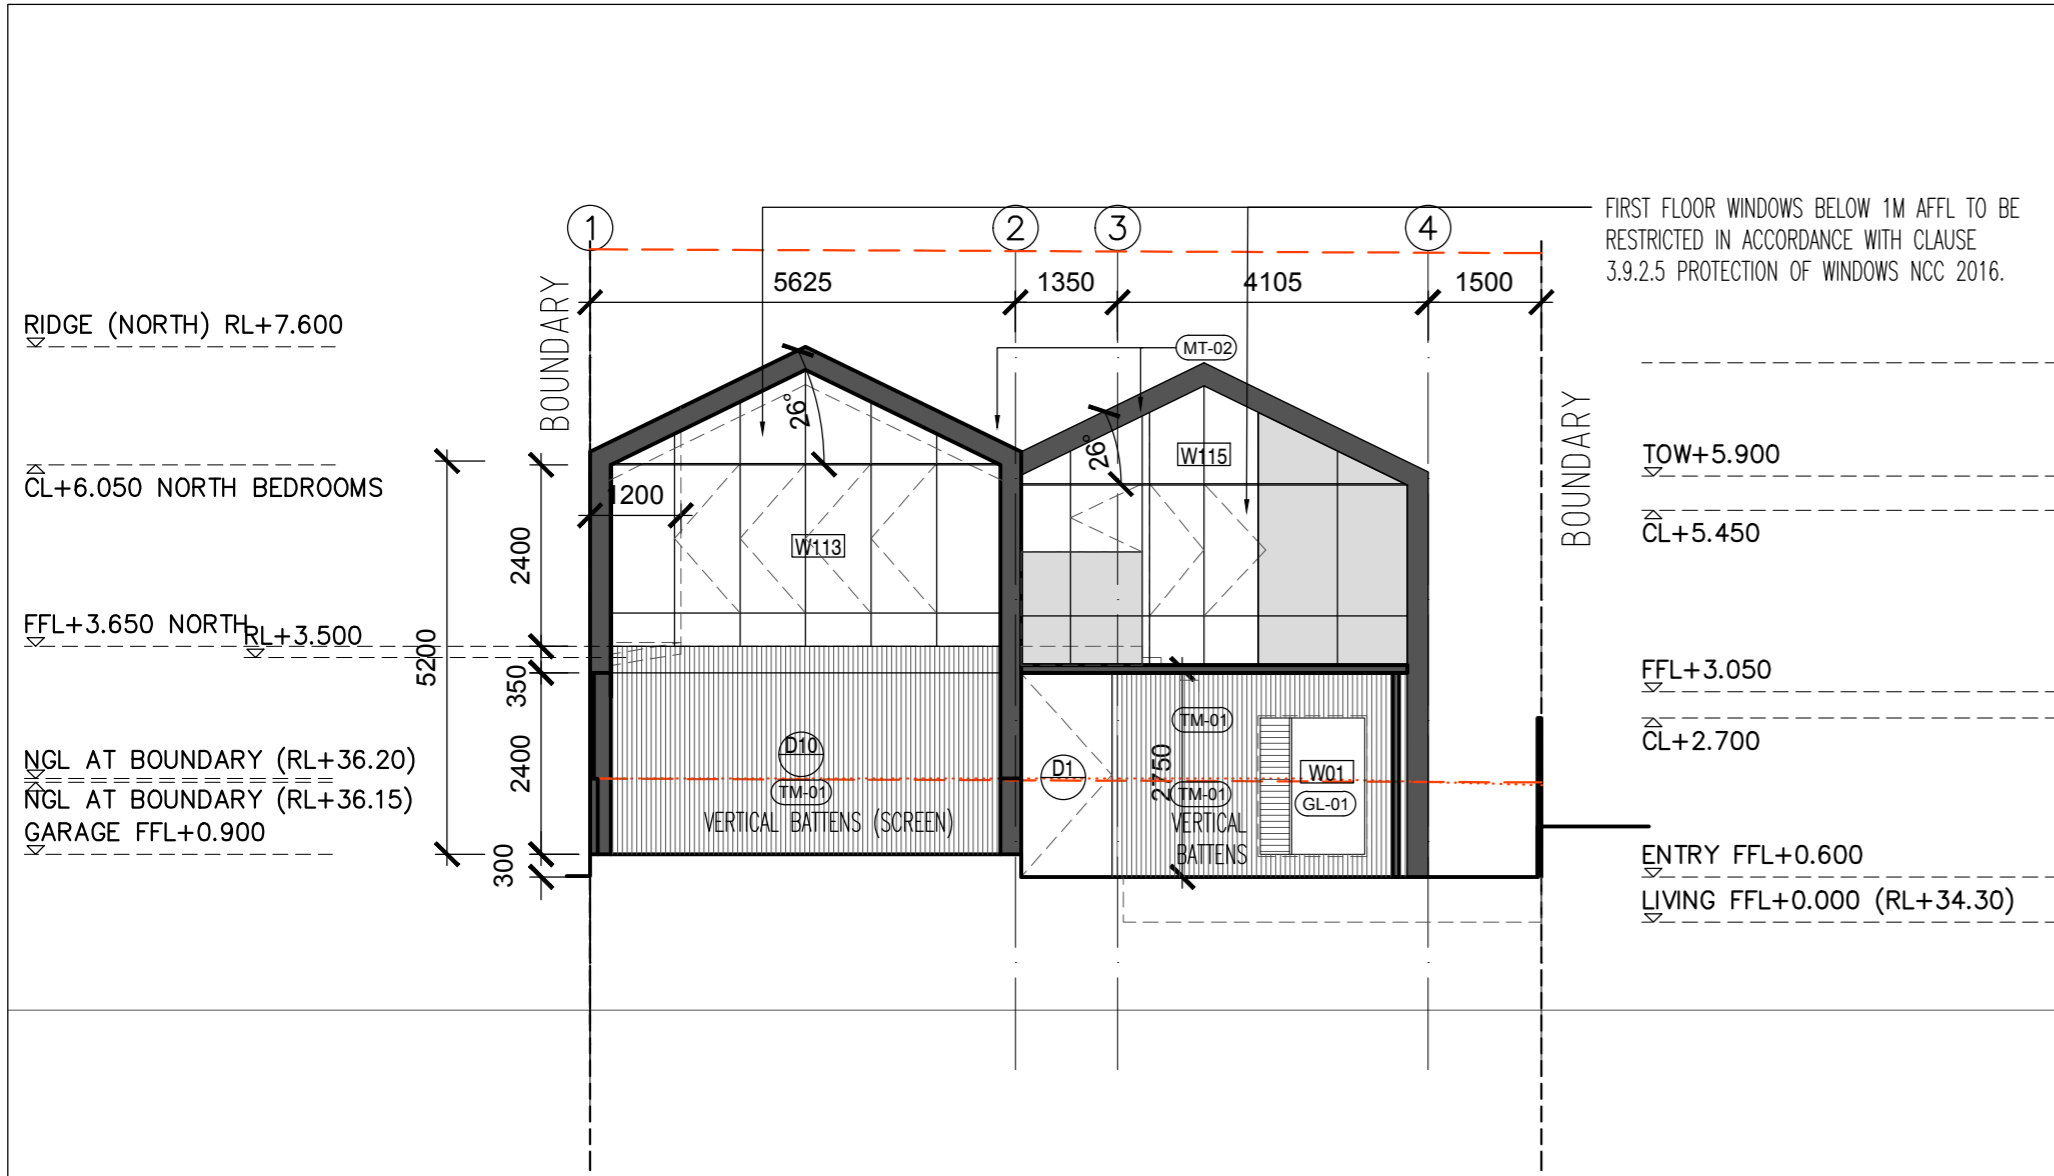

01 WEST ELEVATION
1:100

01.1 WEST ELEVATION - BOUNDARY FENCE ELEVATION
1:100

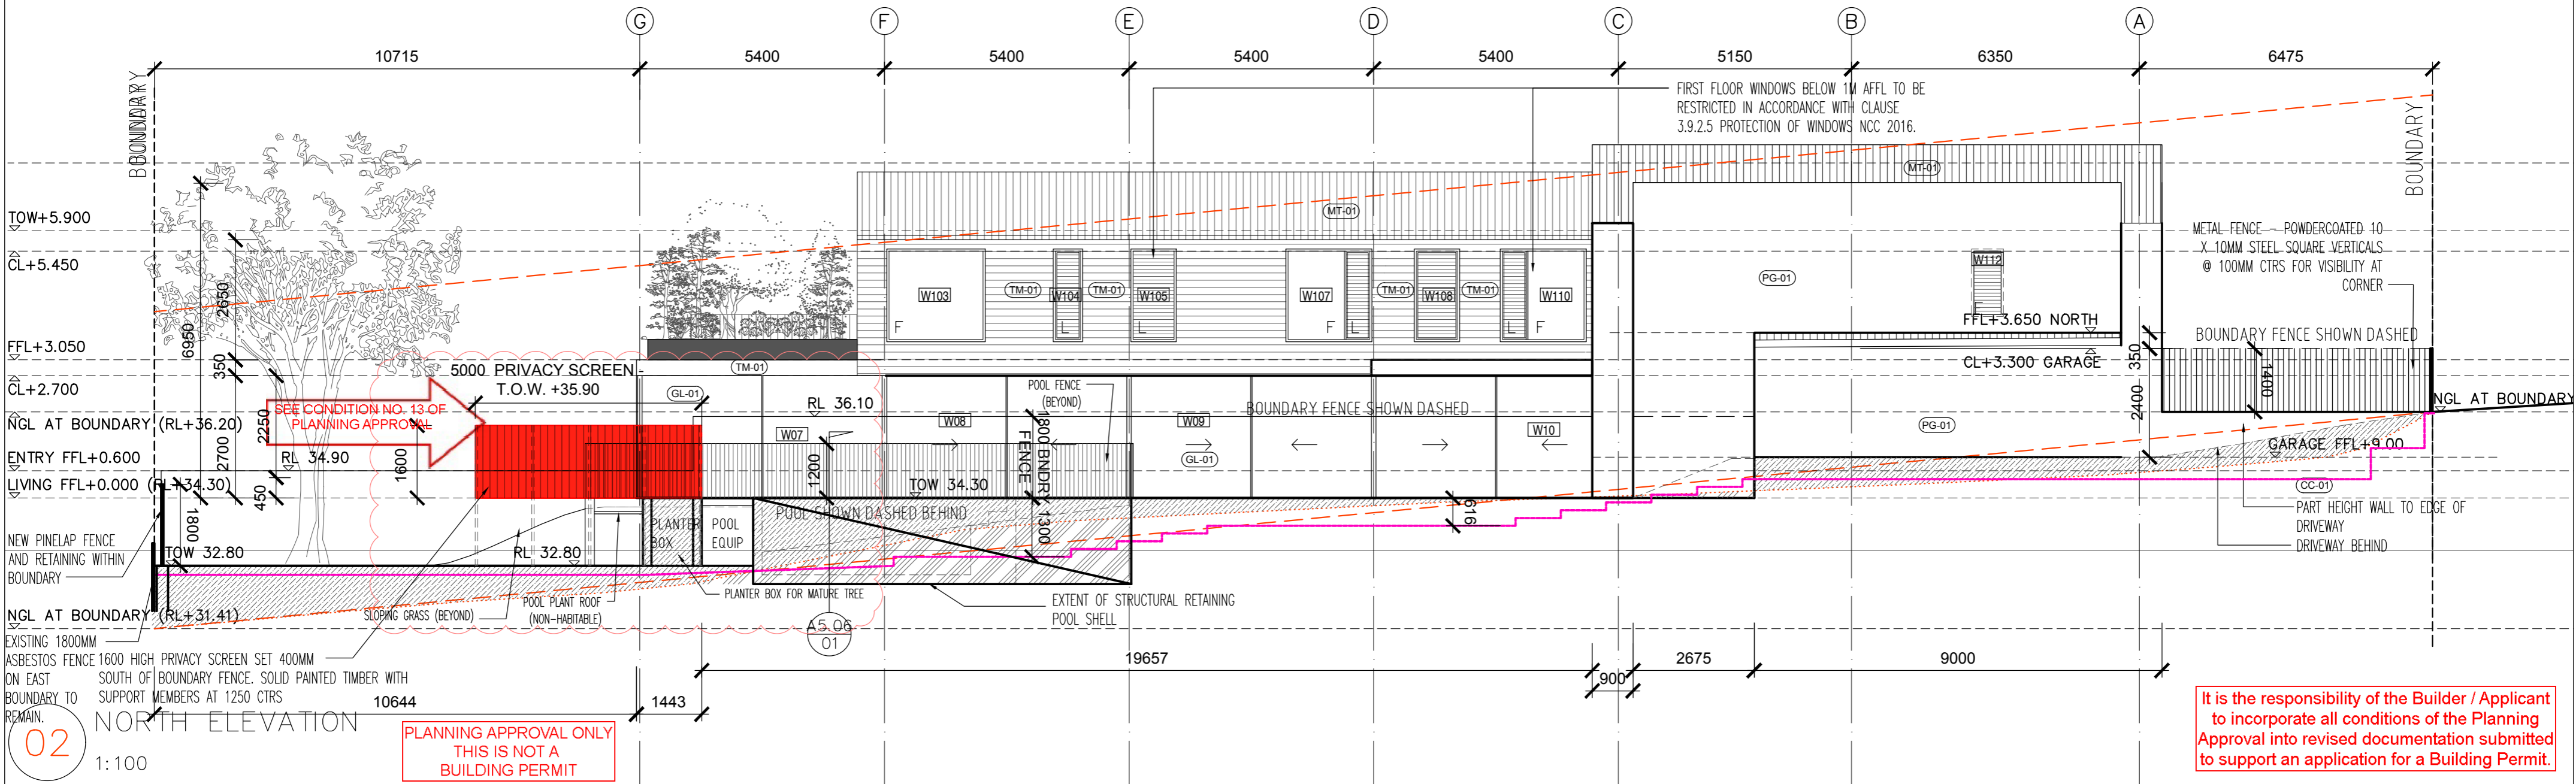

02 NORTH ELEVATION
1:100

Owner MATT & ALEX TOMASINI 10 BIRDWOOD CIRCUS W BICTON WA 6157	Applicant MATT & ALEX TOMASINI 10 BIRDWOOD CIRCUS W BICTON WA 6157	Project Status BUILDING LICENCE Notes	No. DATE REVISION 0 DEC 2020 FOR COORDINATION 1 APR 2021 FOR SUBMISSION 2 JUN 2021 FOR DA APPROVAL	Project TOMASINI RESIDENCE 10 BIRDWOOD CIRCUS W BICTON	Sheet WEST & NORTH ELEVATIONS A2.01 Job No. 001 Scale 1:100 @ A2	Rev. 2
---	---	--	---	---	---	------------------

Copyright reserved. This drawing is and at all times remains the exclusive property of THE OWNER and cannot be used without the owner's consent. All measurements must be checked by the contractor on site before commencement of works. This drawing is not to be used for construction purposes unless countersigned.