

ENDEAVOUR HOMES



22 HASLER ROAD
OSBORNE PARK WA 6107
P: 9263 4444
F: 9263 4466


© Endeavour Homes 2025

ADVERTISING COPY ONLY
 These plans are for advertising of this development application only. These plans are subject to change and may not reflect the final issued as part of the final decision of the application. These plans are not to be reproduced, copied, shared or distributed without the consent of the applicant of this development application.


THIS IS ONE OF THE DRAWINGS REFERRED TO IN THE BUILDING CONTRACT:		CLIENT: MARIANO / TAN	MODEL NAME: OSBOURNE
OWNER:	DATE:	SITE ADDRESS: LOT 189 (HSE NO. #11B) EVERSHED STREET MYAREE CITY OF MELVILLE	SPEC: SOLUTION MKIII SPECIFICATION
BUILDER:	OWNER:	NOTE: ALL DIMENSIONS ON PLAN ARE TO RAW BRICK SIZES AND DO NOT INCLUDE ANY ALLOWANCES FOR WALL LININGS. ALL DIMENSIONS STRICTLY TO TAKE PREFERENCE OVER SCALING	CHECKED: RX-MN
			DATE: 23/04/26
			COASTAL CLASSIFICATION: R3
			WIND CLASSIFICATION: M1
			ENGINEERS DETAIL: D10
			SHT No: 1 OF 3
			JOB: 107168

FLOOR PLAN
SCALE 1:100

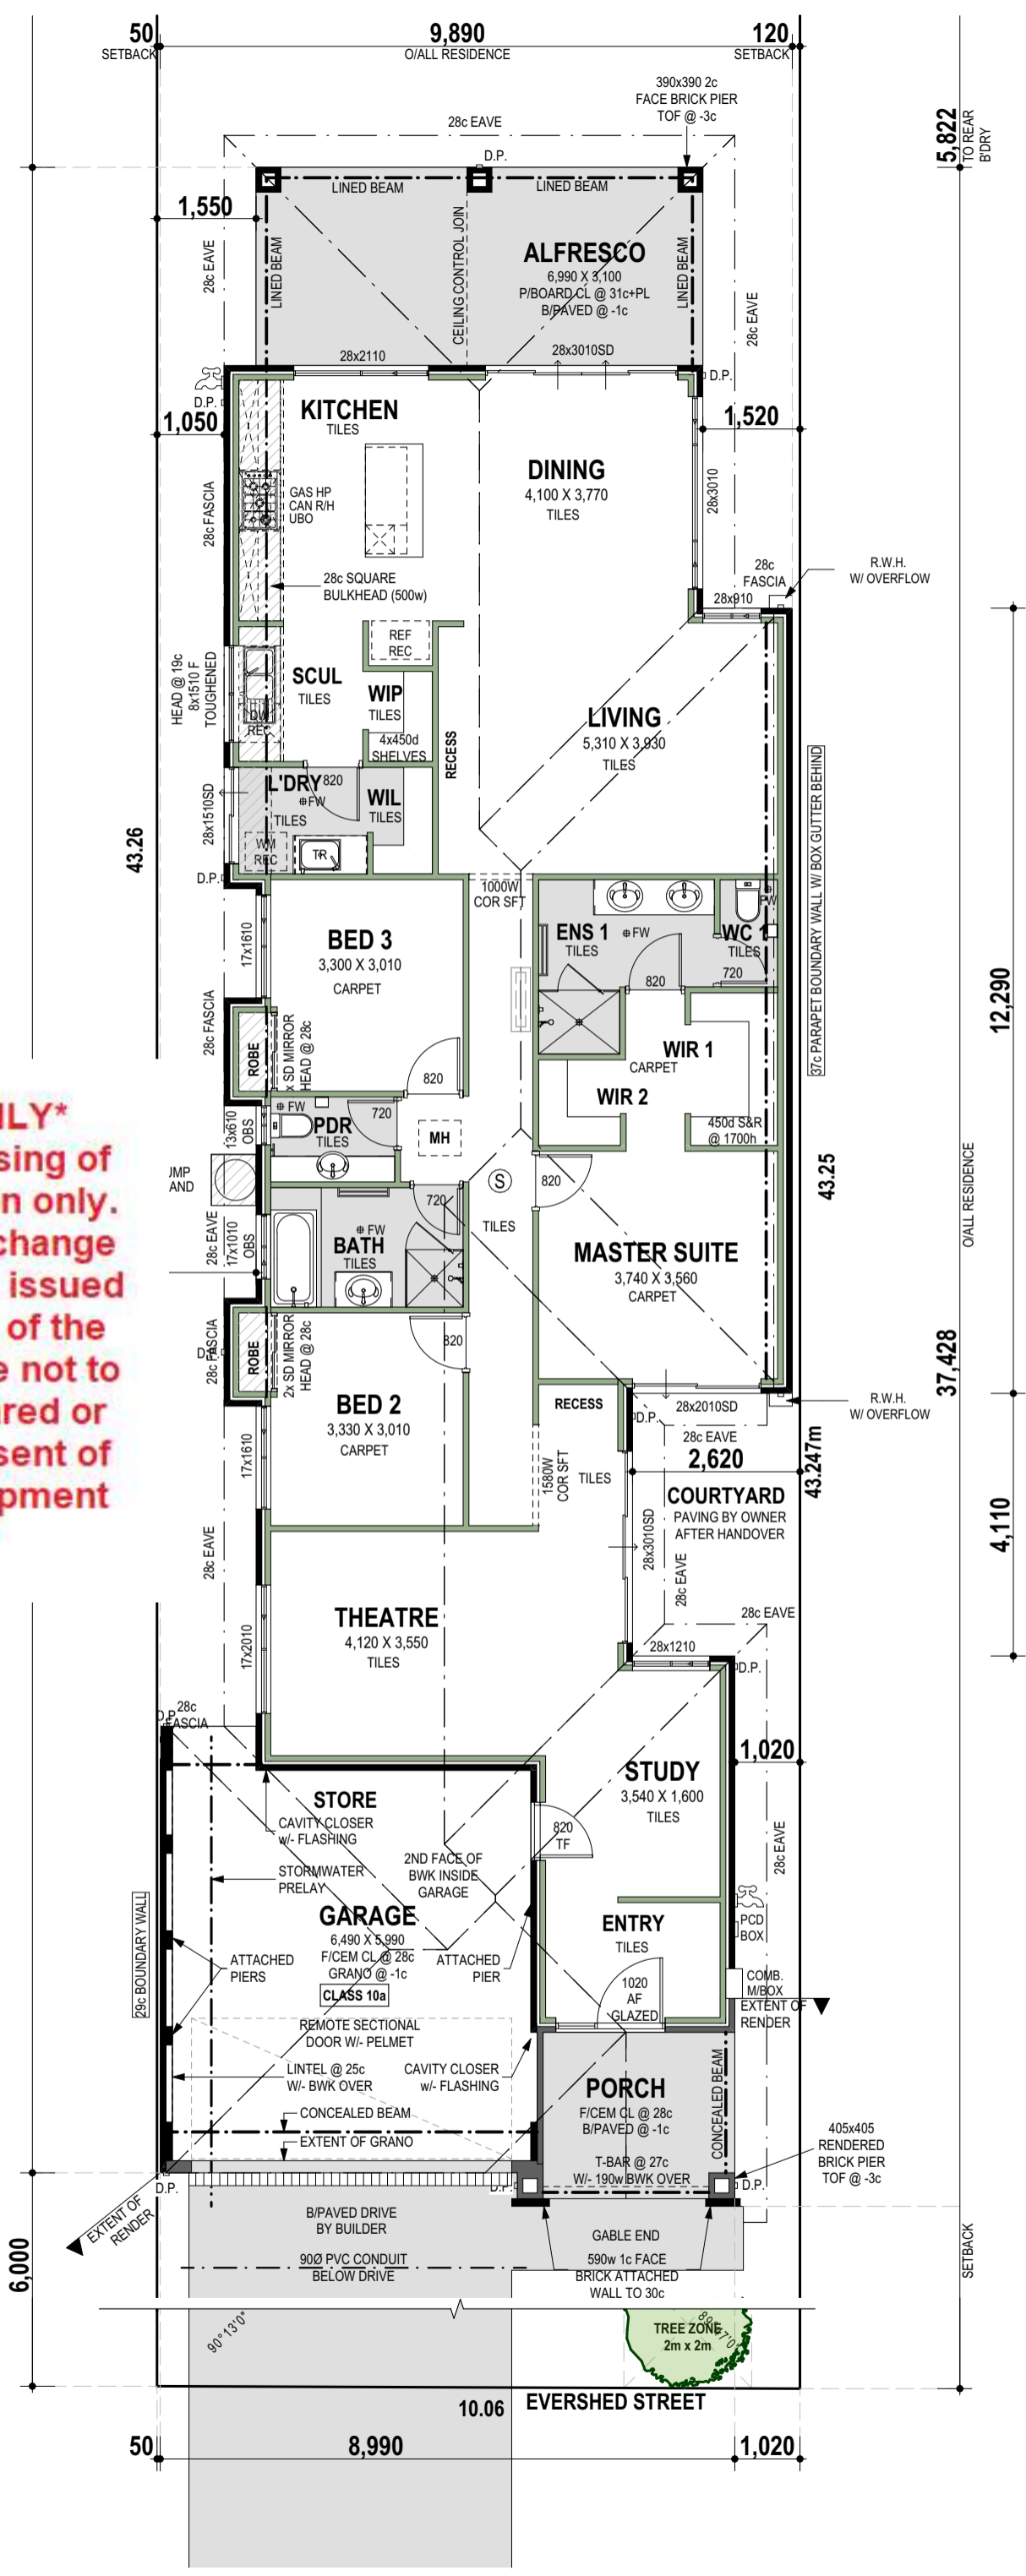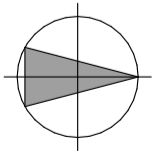


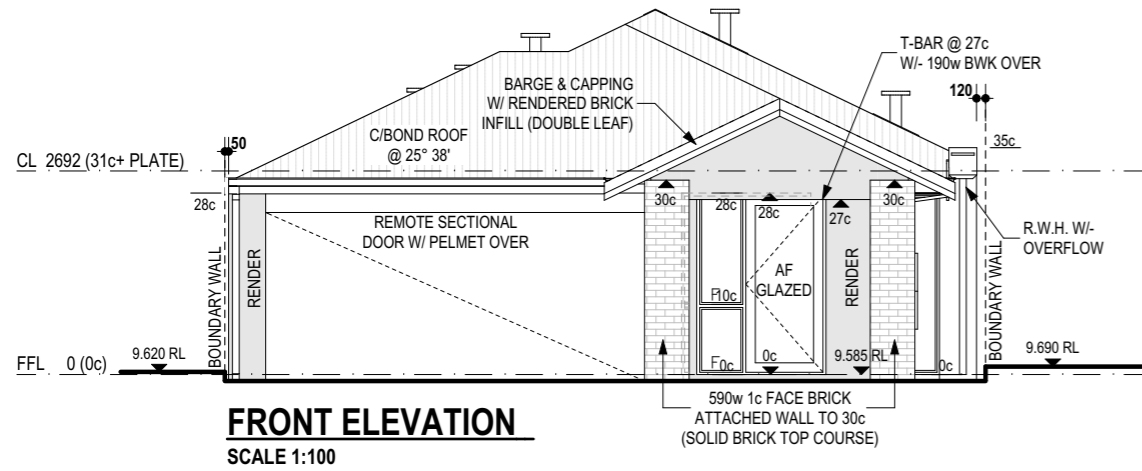


FRONT ELEVATION
SCALE 1:100

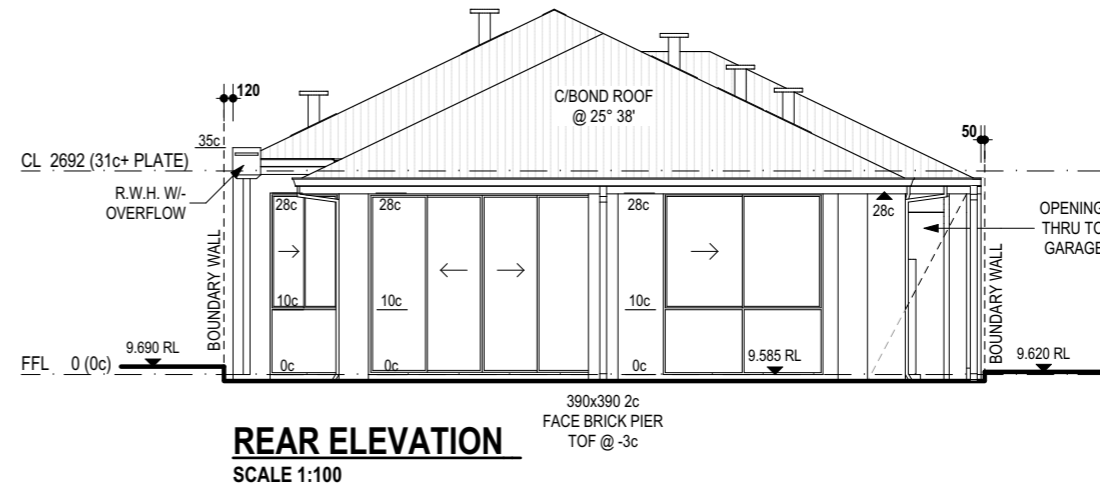

REAR ELEVATION
SCALE 1:100

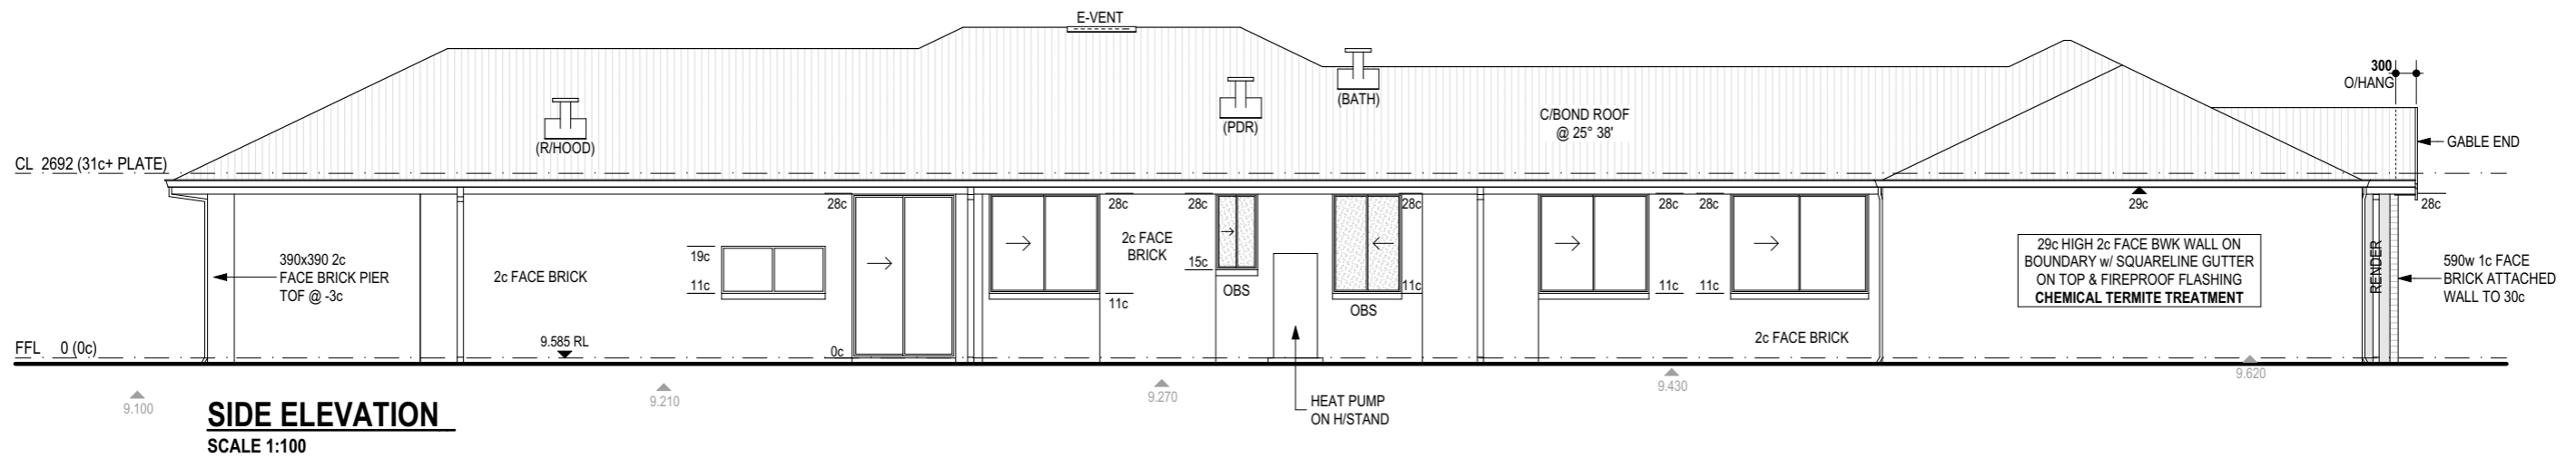

SIDE ELEVATION
SCALE 1:100

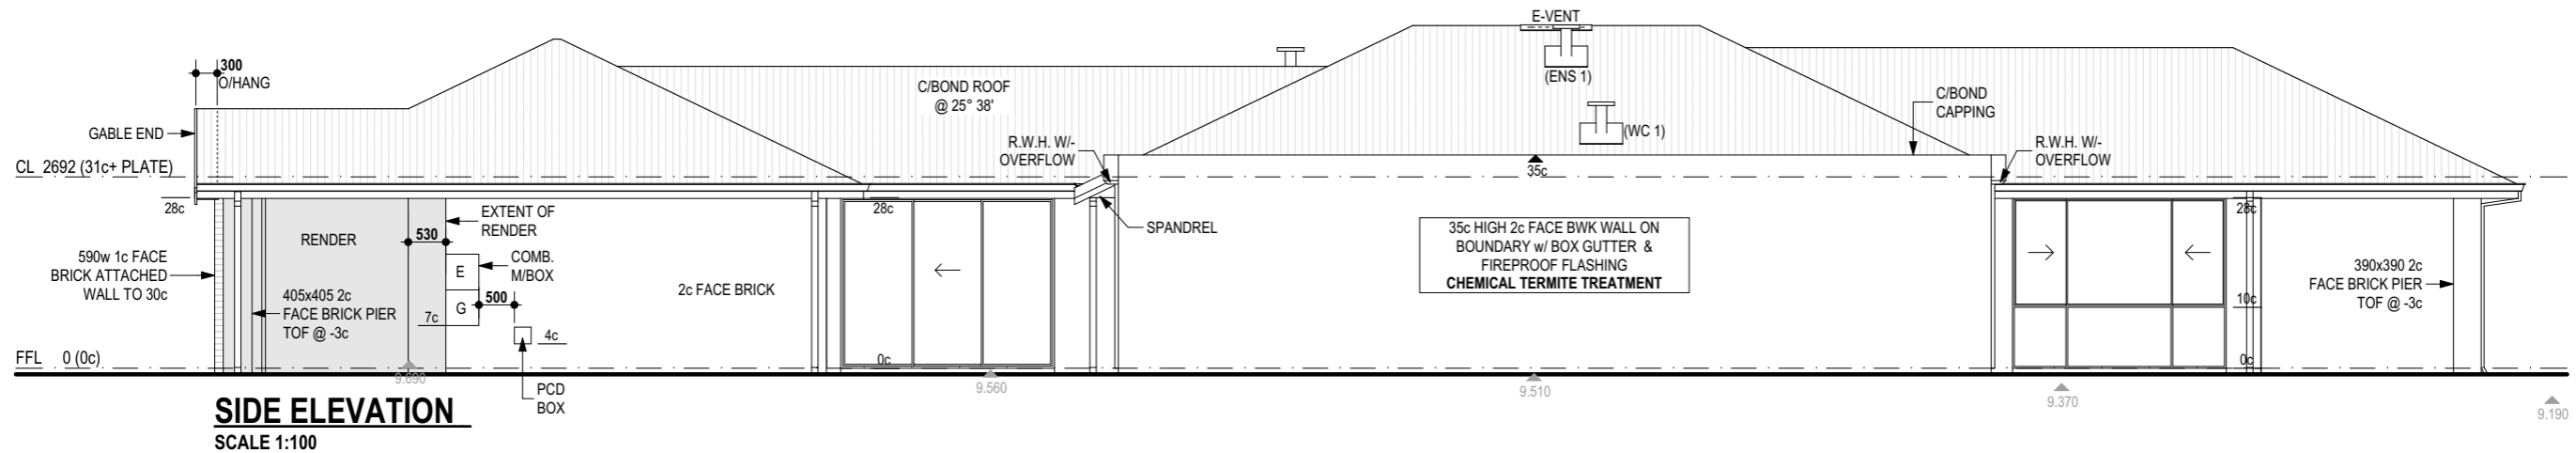

SIDE ELEVATION
SCALE 1:100

ADVERTISING COPY ONLY
These plans are for advertising of this development application only. These plans are subject to change and may not reflect the final issued as part of the final decision of the application. These plans are not to be reproduced, copied, shared or distributed without the consent of the applicant of this development application.

 22 HASLER ROAD OSBORNE PARK WA 6017 P: 9263 4444 F: 9263 4466 © Endeavour Homes 2026	NOTE: THESE PLANS MUST BE READ IN CONJUNCTION WITH THE ADDENDA & ENGINEERS' DRAWINGS LAST SAVED BY: 23/04/2026 DATE SAVED: 23/04/2026 DATE PUBLISHED: 23/04/2026	VARIATIONS THIS IS ONE OF THE DRAWINGS REFERRED TO IN THE BUILDING CONTRACT: DATE..... OWNER..... OWNER..... BUILDER.....	CLIENT: MARIANO / TAN SITE ADDRESS: LOT 189 (HSE NO. #11B) EVERSLED STREET MYAREE CITY OF MELVILLE	MODEL NAME: OSBOURNE SPEC: SOLUTION MKIII SPECIFICATION
		NOTE: ALL DIMENSIONS ON PLAN ARE TO RAW BRICK SIZES AND DO NOT INCLUDE ANY ALLOWANCES FOR WALL LININGS. ALL DIMENSIONS STRICTLY TO TAKE PREFERENCE OVER SCALING	DRAWN: RX-MN DATE: 23/04/26 CHECKED: TBA WIND CLASSIFICATION: N1 COASTAL CLASSIFICATION: R3 ENGINEERS DETAIL: D10 SHT No: 2 OF 3 JOB: 107168	

