


GENERAL NOTES

1. ALL DIMENSIONS AND LEVELS MUST BE CHECKED ON SITE PRIOR TO COMMENCEMENT OF WORKS OR ORDERING ANY MATERIALS.
2. ALL DIMENSIONS ARE IN METRIC MM. (UNLESS OTHERWISE NOTED)
3. DO NOT SCALE FROM DRAWINGS.
4. ALL MATERIALS AND WORKMANSHIP TO BE IN ACCORDANCE WITH ALL RELEVANT AUSTRALIAN STANDARDS.
5. DRAWINGS MUST BE READ WITH ALL OTHER RELEVANT DOCUMENTS, INCLUDING CONDITIONS OF APPROVAL, ETC.
6. ANY DISCREPANCIES OR CONFLICTING INFORMATION MUST BE RESOLVED PRIOR TO COMMENCING ANY WORKS


CONSTRUCTION NOTES

1. DOWNPIPES & SOAKWELLS TO BE LOCATED AT ROOF PLUMBERS DISCRETION.
2. SMOKE ALARMS TO BE INSTALLED IN ACCORDANCE WITH AS 3786 & BCA REQUIREMENTS.
3. EXHAUST FANS ARE TO BE FLUMED TO EXTERNAL AIR WHERE REQUIRED.
4. GLAZING TO WINDOWS TO BE INSTALLED IN ACCORDANCE WITH AS 1288 & BCA REQUIREMENTS.
5. TIMBER ROOF FRAMING TO BE CONSTRUCTED IN ACCORDANCE WITH THE TIMBER FRAMING CODE AS 1684.2 - 2010
6. ALL FLASHINGS TO BRICK WALLS AND ROOF FRAMEWORK TO BE INSTALLED IN ACCORDANCE WITH BCA REQUIREMENTS.
7. ALL RETAINING TO ENGINEERS DETAILS

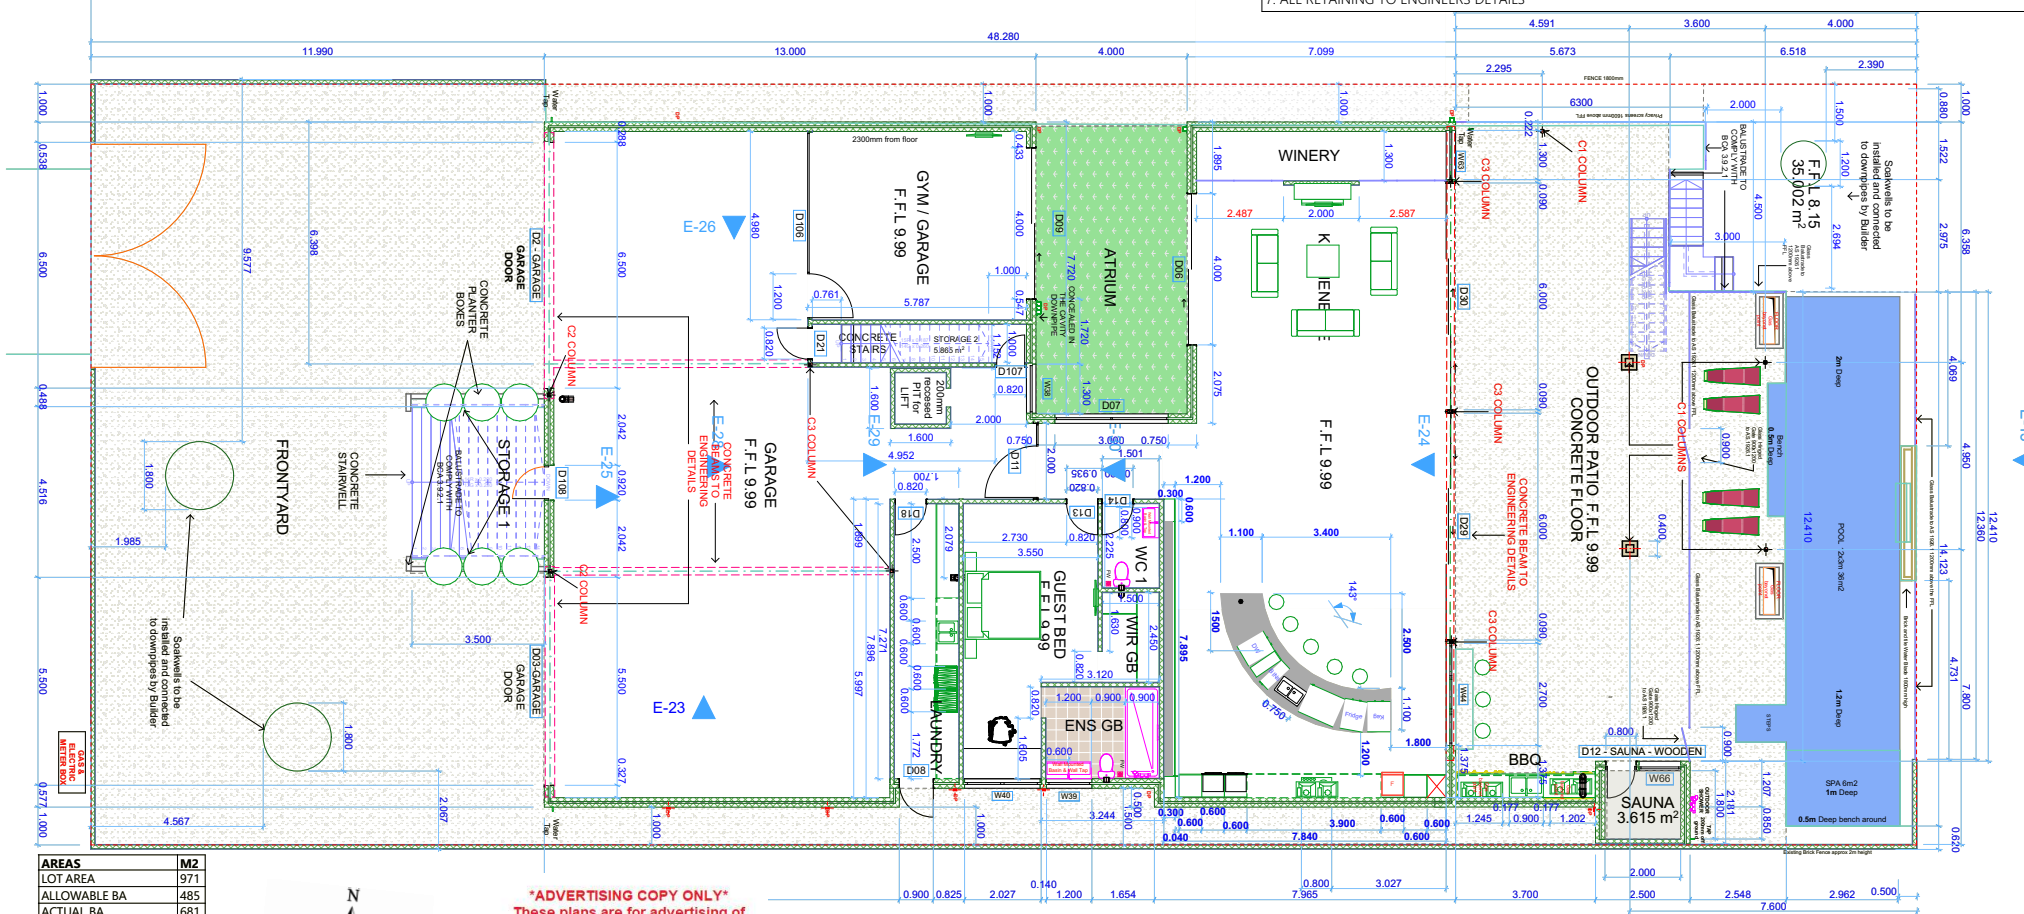

AREAS	M2
LOT AREA	971
ALLOWABLE BA	485
ACTUAL BA	681
GROUND FLOOR	215
GARAGE	156
PATIO	145
1ST FLOOR	347
PORCH	11
TERRACE 1ST FLOOR	39
ATRIUM	46
2ND FLOOR	312
TERRACE 2ND FLOOR	51
ROOF TOP	28

ADVERTISING COPY ONLY
 These plans are for advertising of this development application only. These plans are subject to change and may not reflect the final issued as part of the final decision of the application. These plans are not to be reproduced, copied, shared or distributed without the consent of the applicant of this development application.

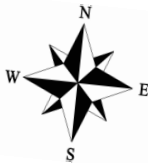

DATE
06/04/2026



Bespoke Design

PROJECT: PROPOSED SINGLE RESIDENCE
 SITE: 16 STOCK RD ATTADALE WA 6156

DRAWING
 GROUND FLOOR

SCALE

1:200

SHEET No


A.02.1

REV

1

ADVERTISING COPY ONLY
 These plans are for advertising of this development application only. These plans are subject to change and may not reflect the final issued as part of the final decision of the application. These plans are not to be reproduced, copied, shared or distributed without the consent of the applicant of this development application.

GENERAL NOTES
 1. ALL DIMENSIONS AND LEVELS MUST BE CHECKED ON SITE PRIOR TO COMMENCEMENT OF WORKS OR ORDERING ANY MATERIALS.
 2. ALL DIMENSIONS ARE IN METRIC MM. (UNLESS OTHERWISE NOTED)
 3. DO NOT SCALE FROM DRAWINGS.
 4. ALL MATERIALS AND WORKMANSHIP TO BE IN ACCORDANCE WITH ALL RELEVANT AUSTRALIAN STANDARDS.
 5. DRAWINGS MUST BE READ WITH ALL OTHER RELEVANT DOCUMENTS, INCLUDING CONDITIONS OF APPROVAL, ETC.
 6. ANY DISCREPANCIES OR CONFLICTING INFORMATION MUST BE RESOLVED PRIOR TO COMMENCING ANY WORKS

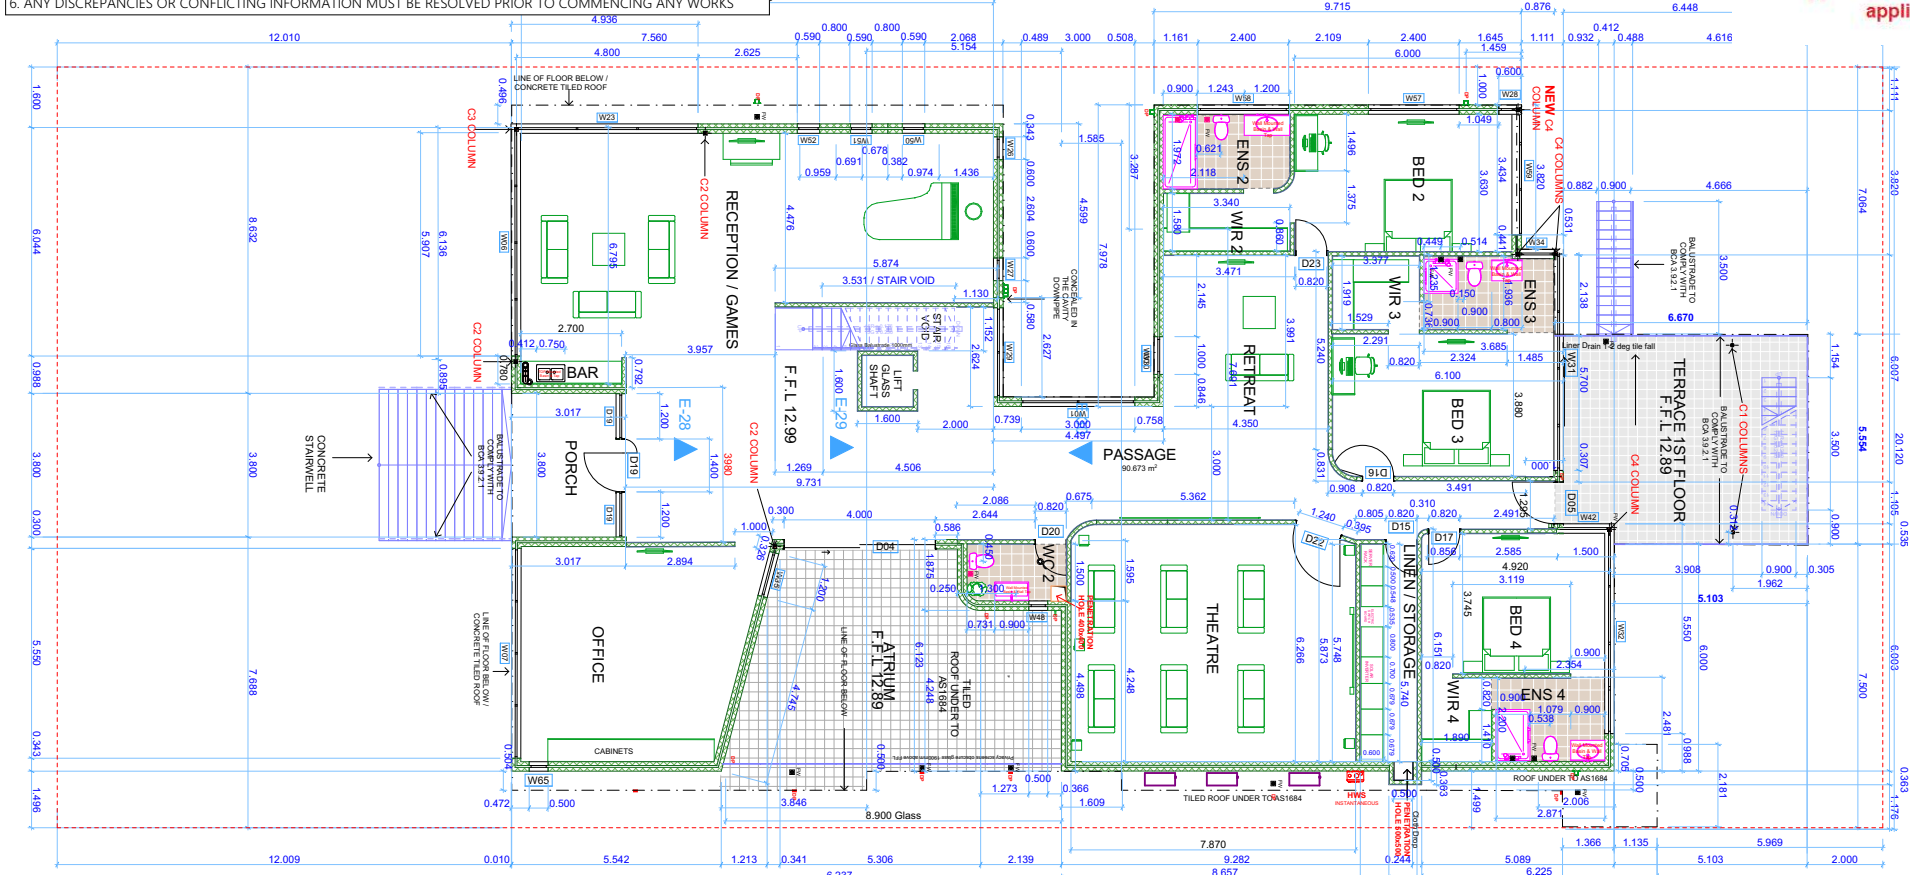

AREAS	M2
LOT AREA	971
ALLOWABLE BA	485
ACTUAL BA	681
GROUND FLOOR	215
GARAGE	156
PATIO	145
1ST FLOOR	347
PORCH	11
TERRACE 1ST FLOOR	39
ATRIUM	46
2ND FLOOR	312
TERRACE 2ND FLOOR	51
ROOF TOP	28



CONSTRUCTION NOTES
 1. DOWNPIPES & SOAKWELLS TO BE LOCATED AT ROOF PLUMBERS DISCRETION.
 2. SMOKE ALARMS TO BE INSTALLED IN ACCORDANCE WITH AS 3786 & BCA REQUIREMENTS.
 3. EXHAUST FANS ARE TO BE FLUMED TO EXTERNAL AIR WHERE REQUIRED.
 4. GLAZING TO WINDOWS TO BE INSTALLED IN ACCORDANCE WITH AS 1288 & BCA REQUIREMENTS.
 5. TIMBER ROOF FRAMING TO BE CONSTRUCTED IN ACCORDANCE WITH THE TIMBER FRAMING CODE AS 1684.2 - 2010
 6. ALL FLASHINGS TO BRICK WALLS AND ROOF FRAMEWORK TO BE INSTALLED IN ACCORDANCE WITH BCA REQUIREMENTS.
 7. ALL RETAINING TO ENGINEERS DETAILS

DATE
06/04/2026




Bespoke Design

PROJECT: PROPOSED SINGLE RESIDENCE SITE: 16 STOCK RD ATTADALE WA 6156	DRAWING 1ST FLOOR	SCALE 1:200	SHEET No A.02.2	REV 1
--------------------------------------------------------------------------	----------------------	----------------	--------------------	----------


GENERAL NOTES

1. ALL DIMENSIONS AND LEVELS MUST BE CHECKED ON SITE PRIOR TO COMMENCEMENT OF WORKS OR ORDERING ANY MATERIALS.
2. ALL DIMENSIONS ARE IN METRIC MM. (UNLESS OTHERWISE NOTED)
3. DO NOT SCALE FROM DRAWINGS.
4. ALL MATERIALS AND WORKMANSHIP TO BE IN ACCORDANCE WITH ALL RELEVANT AUSTRALIAN STANDARDS.
5. DRAWINGS MUST BE READ WITH ALL OTHER RELEVANT DOCUMENTS, INCLUDING CONDITIONS OF APPROVAL, ETC.
6. ANY DISCREPANCIES OR CONFLICTING INFORMATION MUST BE RESOLVED PRIOR TO COMMENCING ANY WORKS

ADVERTISING COPY ONLY
 These plans are for advertising of this development application only. These plans are subject to change and may not reflect the final issued as part of the final decision of the application. These plans are not to be reproduced, copied, shared or distributed without the consent of the applicant of this development application.

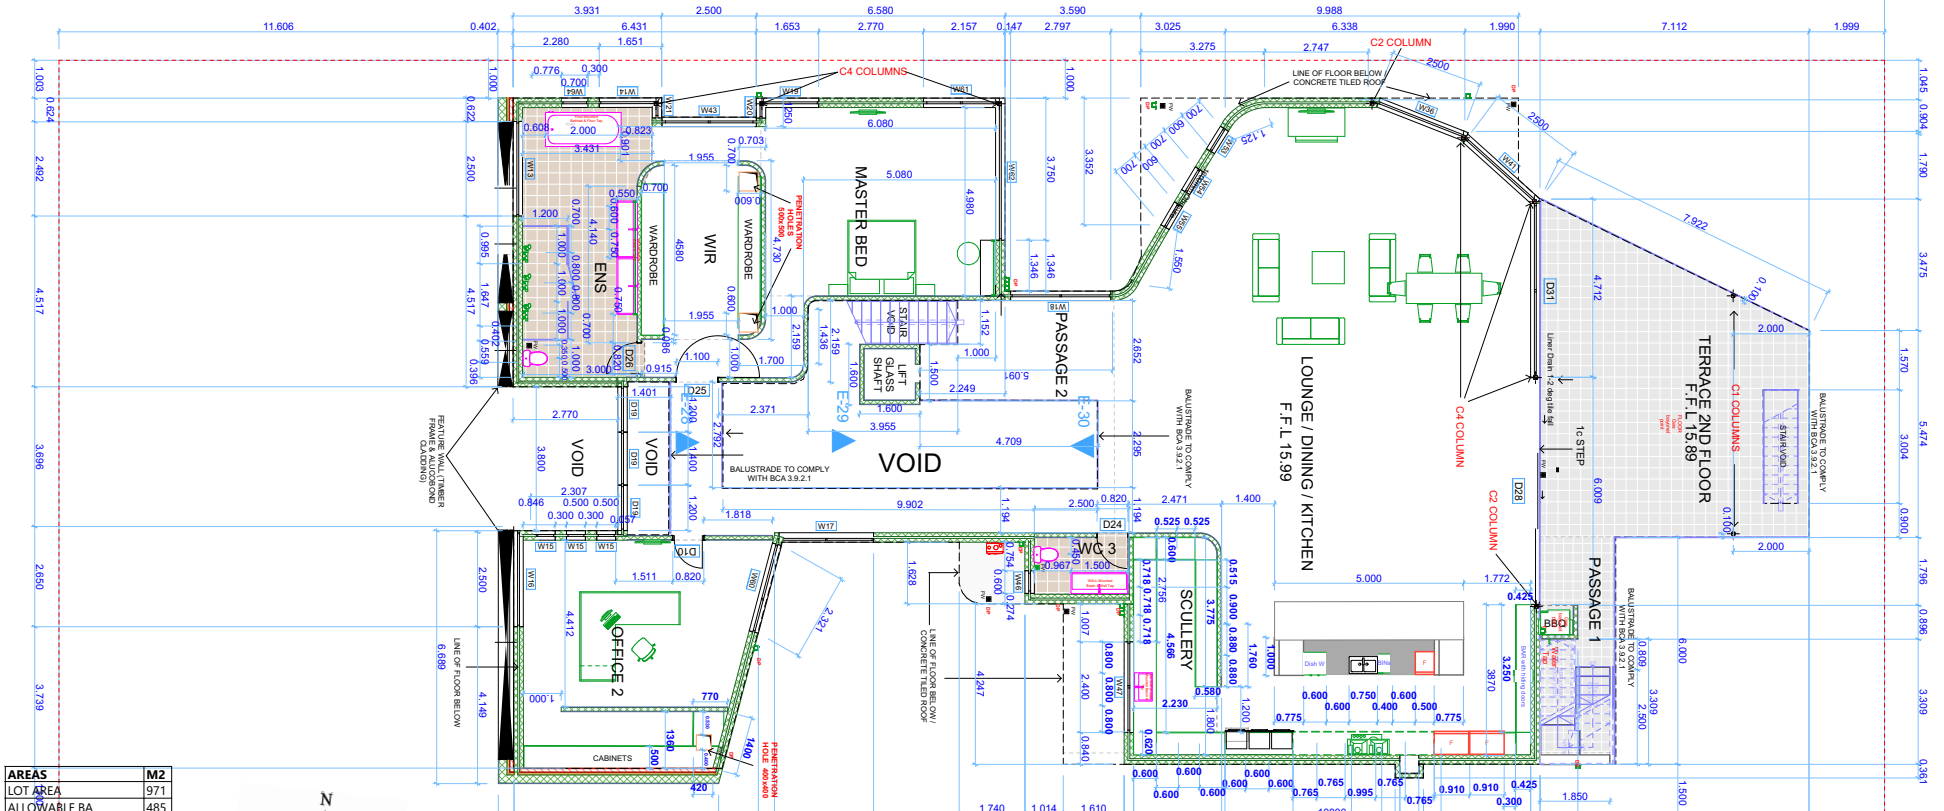

AREAS	M2
LOT AREA	971
ALLOWABLE BA	485
ACTUAL BA	681
GROUND FLOOR	215
GARAGE	156
PATIO	145
1ST FLOOR	347
PORCH	11
TERRACE 1ST FLOOR	39
ATRIUM	46
2ND FLOOR	312
TERRACE 2ND FLOOR	51
ROOF TOP	28

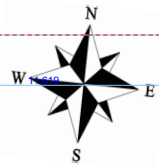

- CONSTRUCTION NOTES**
1. DOWNPIPES & SOAKWELLS TO BE LOCATED AT ROOF PLUMBERS DISCRETION.
 2. SMOKE ALARMS TO BE INSTALLED IN ACCORDANCE WITH AS 3786 & BCA REQUIREMENTS.
 3. EXHAUST FANS ARE TO BE FLUMED TO EXTERNAL AIR WHERE REQUIRED.
 4. GLAZING TO WINDOWS TO BE INSTALLED IN ACCORDANCE WITH AS 1288 & BCA REQUIREMENTS.
 5. TIMBER ROOF FRAMING TO BE CONSTRUCTED IN ACCORDANCE WITH THE TIMBER FRAMING CODE AS 1684.2 - 2010
 6. ALL FLASHINGS TO BRICK WALLS AND ROOF FRAMEWORK TO BE INSTALLED IN ACCORDANCE WITH BCA REQUIREMENTS.
 7. ALL RETAINING TO ENGINEERS DETAILS

DATE
06/04/2026




Bespoke Design

PROJECT: PROPOSED SINGLE RESIDENCE
 SITE: 16 STOCK RD ATTADALE WA 6156

DRAWING	SCALE	SHEET No	REV
2ND FLOOR	1:200	A.02.3	1

ADVERTISING COPY ONLY
 These plans are for advertising of this development application only. These plans are subject to change and may not reflect the final issued as part of the final decision of the application. These plans are not to be reproduced, copied, shared or distributed without the consent of the applicant of this development application.

GENERAL NOTES
 1. ALL DIMENSIONS AND LEVELS MUST BE CHECKED ON SITE PRIOR TO COMMENCEMENT OF WORKS OR ORDERING ANY MATERIALS.
 2. ALL DIMENSIONS ARE IN METRIC MM. (UNLESS OTHERWISE NOTED)
 3. DO NOT SCALE FROM DRAWINGS.
 4. ALL MATERIALS AND WORKMANSHIP TO BE IN ACCORDANCE WITH ALL RELEVANT AUSTRALIAN STANDARDS.
 5. DRAWINGS MUST BE READ WITH ALL OTHER RELEVANT DOCUMENTS, INCLUDING CONDITIONS OF APPROVAL, ETC.
 6. ANY DISCREPANCIES OR CONFLICTING INFORMATION MUST BE RESOLVED PRIOR TO COMMENCING ANY WORKS

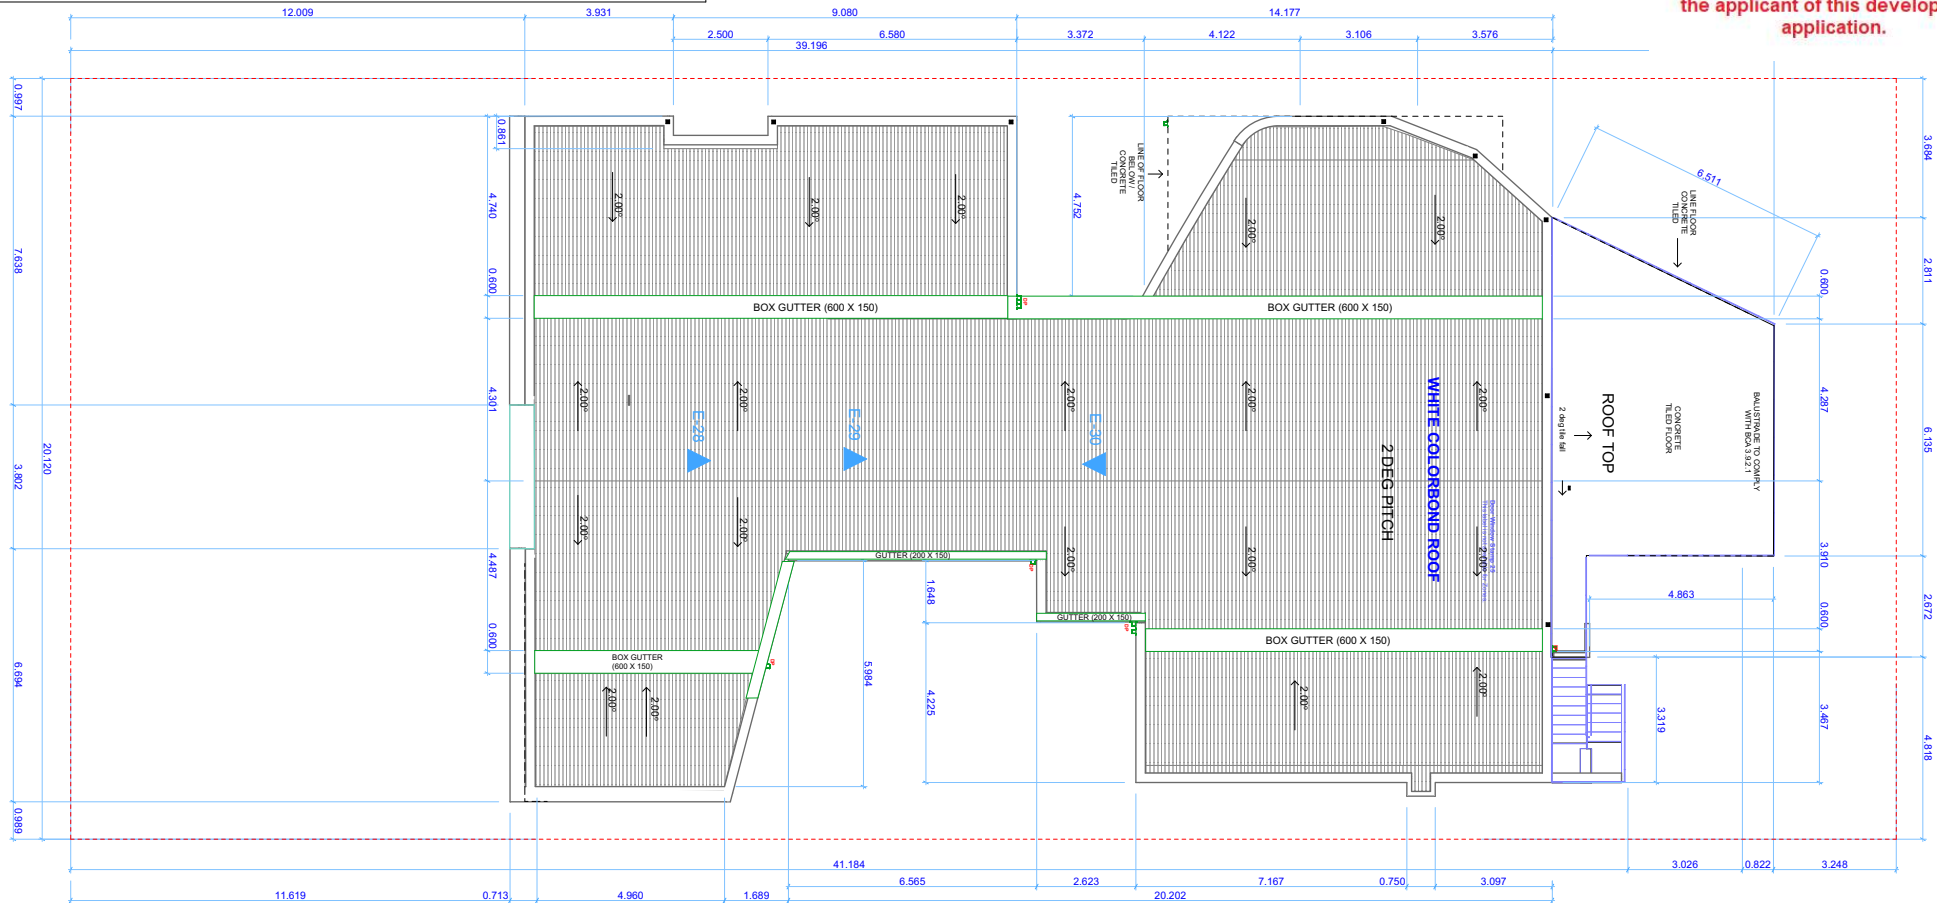

CONSTRUCTION NOTES
 1. DOWNPIPES & SOAKWELLS TO BE LOCATED AT ROOF PLUMBERS DISCRETION.
 2. SMOKE ALARMS TO BE INSTALLED IN ACCORDANCE WITH AS 3786 & BCA REQUIREMENTS.
 3. EXHAUST FANS ARE TO BE FLUMED TO EXTERNAL AIR WHERE REQUIRED.
 4. GLAZING TO WINDOWS TO BE INSTALLED IN ACCORDANCE WITH AS 1288 & BCA REQUIREMENTS.
 5. TIMBER ROOF FRAMING TO BE CONSTRUCTED IN ACCORDANCE WITH THE TIMBER FRAMING CODE AS 1684.2 - 2010
 6. ALL FLASHINGS TO BRICK WALLS AND ROOF FRAMEWORK TO BE INSTALLED IN ACCORDANCE WITH BCA REQUIREMENTS.
 7. ALL RETAINING TO ENGINEERS DETAILS

DATE
06/04/2026



Bespoke Design


PROJECT: PROPOSED SINGLE RESIDENCE
 SITE: 16 STOCK RD ATTADALE WA 6156

DRAWING
 ROOF TOP

SCALE
 1:200

SHEET No
 A.02.4

REV
 1

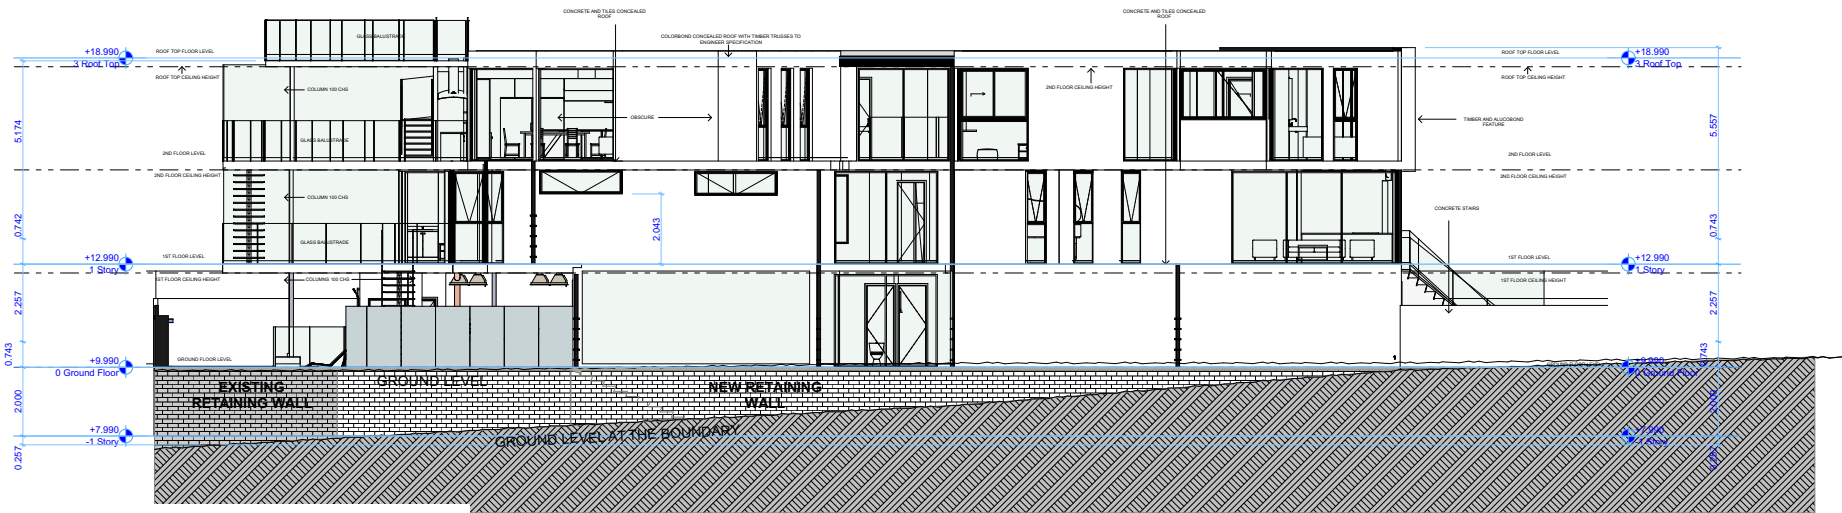

ADVERTISING COPY ONLY

These plans are for advertising of this development application only. These plans are subject to change and may not reflect the final issued as part of the final decision of the application. These plans are not to be reproduced, copied, shared or distributed without the consent of the applicant of this development application.

E-11

North Elevation

1:220

	DATE
	06/04/2026



Bespoke Design


PROJECT: PROPOSED SINGLE RESIDENCE
 SITE: 16 STOCK RD ATTADALE WA 6156

DRAWING
 NORTH ELEVATION

SCALE
 1:220

SHEET No
 A.05.1

REV
 1

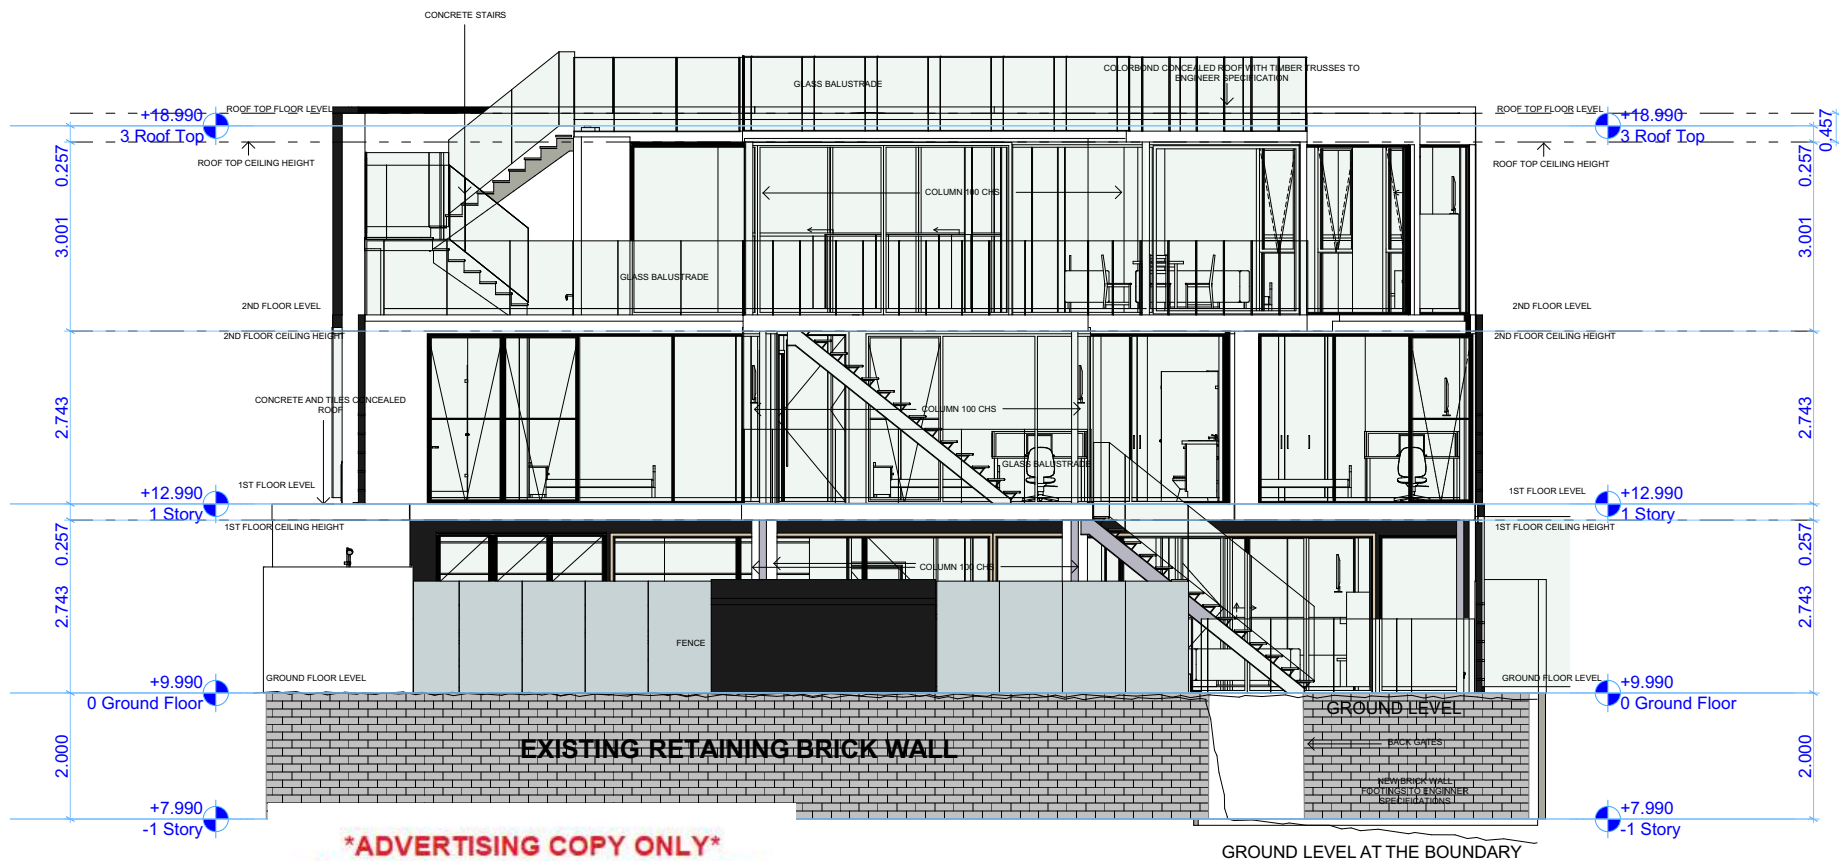


ADVERTISING COPY ONLY
 These plans are for advertising of this development application only. These plans are subject to change and may not reflect the final issued as part of the final decision of the application. These plans are not to be reproduced, copied, shared or distributed without the consent of the applicant of this development application.


E-13

East Elevation

1:120

	06

 Bespoke Design	PROJECT: PROPOSED SINGLE RESIDENCE SITE: 16 STOCK RD ATTADALE WA 6156	DRAWING EAST ELEVATION	SCALE 1:120	SHEET No A.05.2	REV 1
---	--------------------------------------------------------------------------	---------------------------	----------------	--------------------	----------

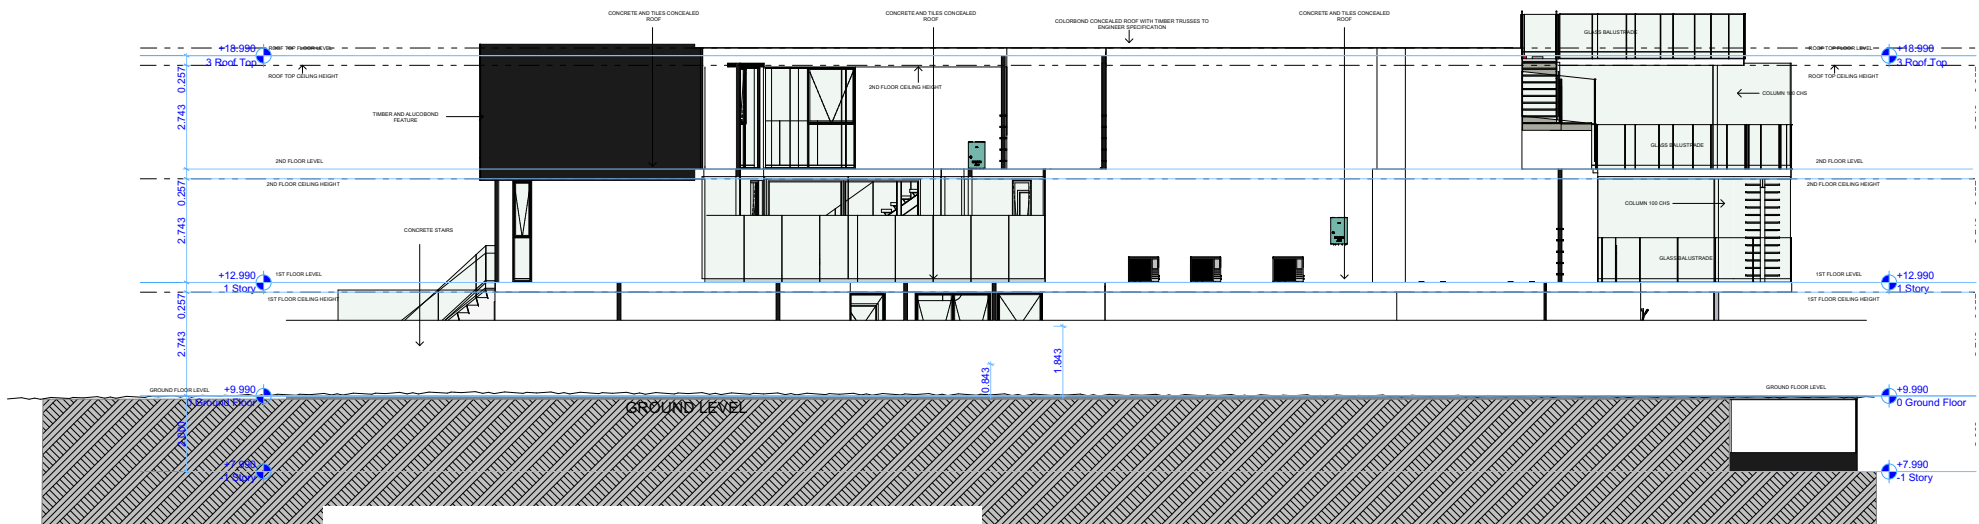

ADVERTISING COPY ONLY
 These plans are for advertising of this development application only. These plans are subject to change and may not reflect the final issued as part of the final decision of the application. These plans are not to be reproduced, copied, shared or distributed without the consent of the applicant of this development application.

E-12

South Elevation

1:200

	06/04/2026



Bespoke Design

PROJECT: PROPOSED SINGLE RESIDENCE
 SITE: 16 STOCK RD ATTADALE WA 6156


DRAWING
 SOUTH ELEVATION

SCALE
 1:200

SHEET No
 A.05.3

REV
 1

ADVERTISING COPY ONLY
 These plans are for advertising only of this development application only. These plans are subject to change and may not reflect the final issued as part of the final decision of the application. These plans are not to be reproduced, copied, shared or distributed without the consent of the applicant of this development application.

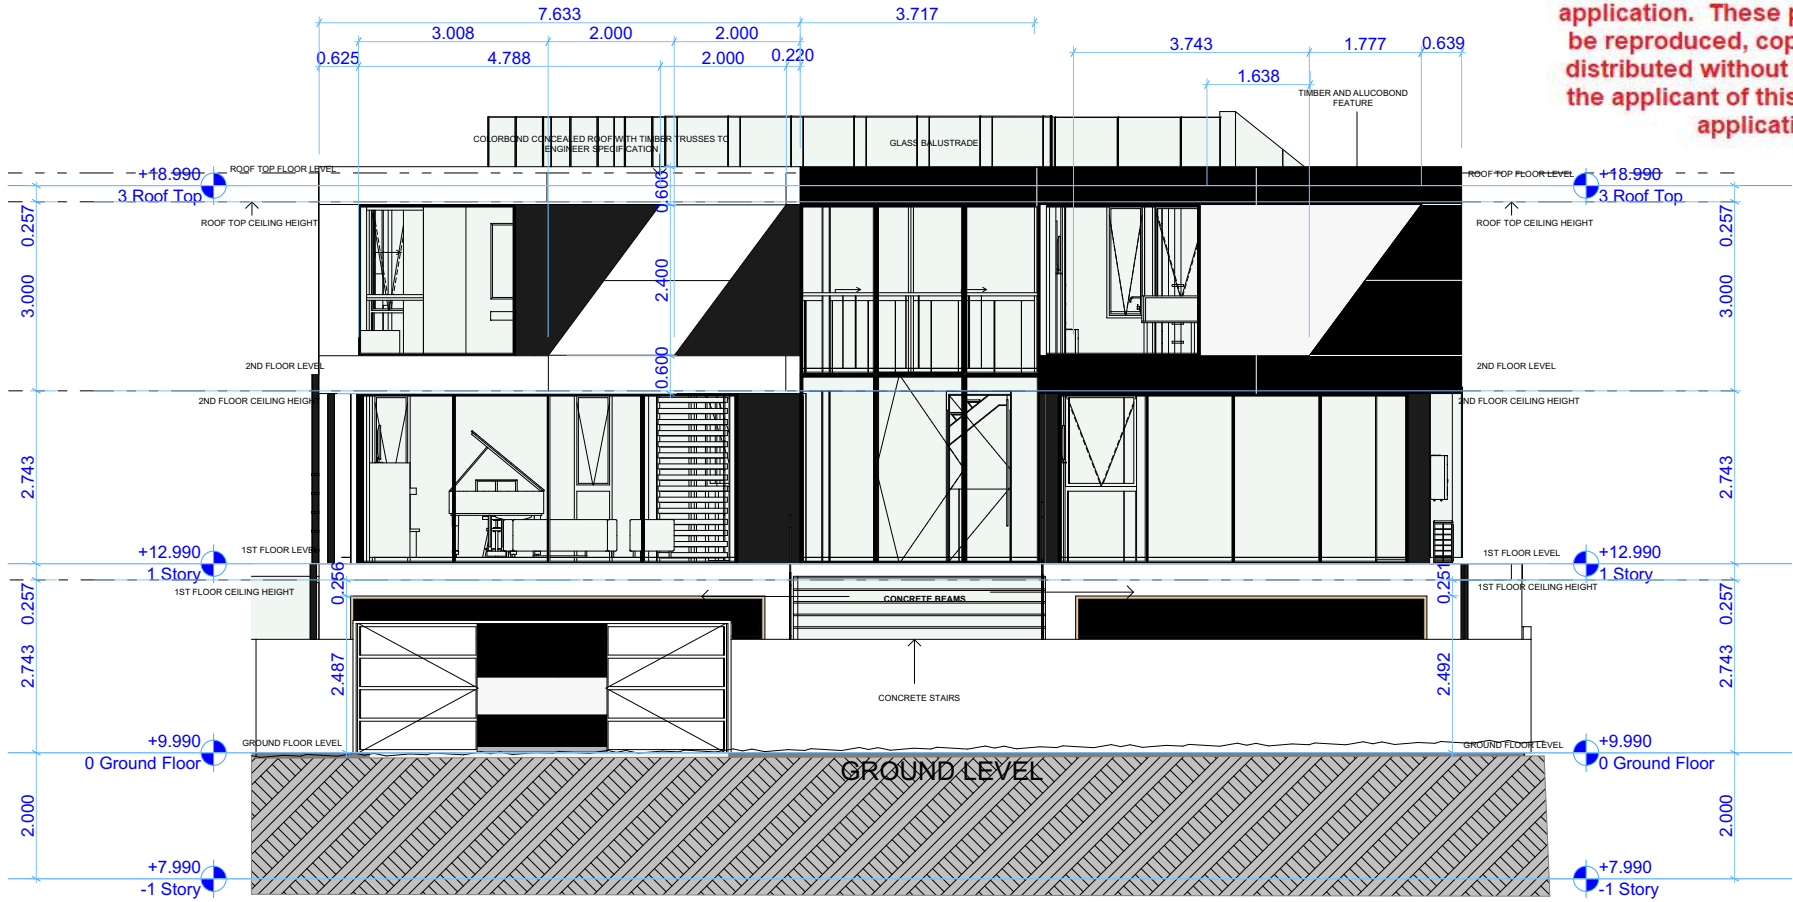

E-14 West Elevation 1:120

DATE
06/04/2026



Bespoke Design

PROJECT: PROPOSED SINGLE RESIDENCE
 SITE: 16 STOCK RD ATTADALE WA 6156

DRAWING
 WEST ELEVATION

SCALE
 1:120

SHEET No
 A.05.4

REV
 1