




SUBJECT TO COUNCIL APPROVAL

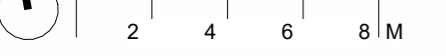

Scale 1 : 200 (A3)


PROJECT
PROPOSED 13 UNITS OF GROUP DWELLINGS
 11 CHETWYND WAY BOORAGOON


CLIENT
 KILLARNEY COMMUNITY PTY LTD

OVERALL GROUND FLOOR

DESIGNED BY LC
 DRAWN BY LC/BV
 DATE 22/07/2022
 A01.01

22/07/2022 1:37:07 PM © Copyright of Rechitects Architecture and Design

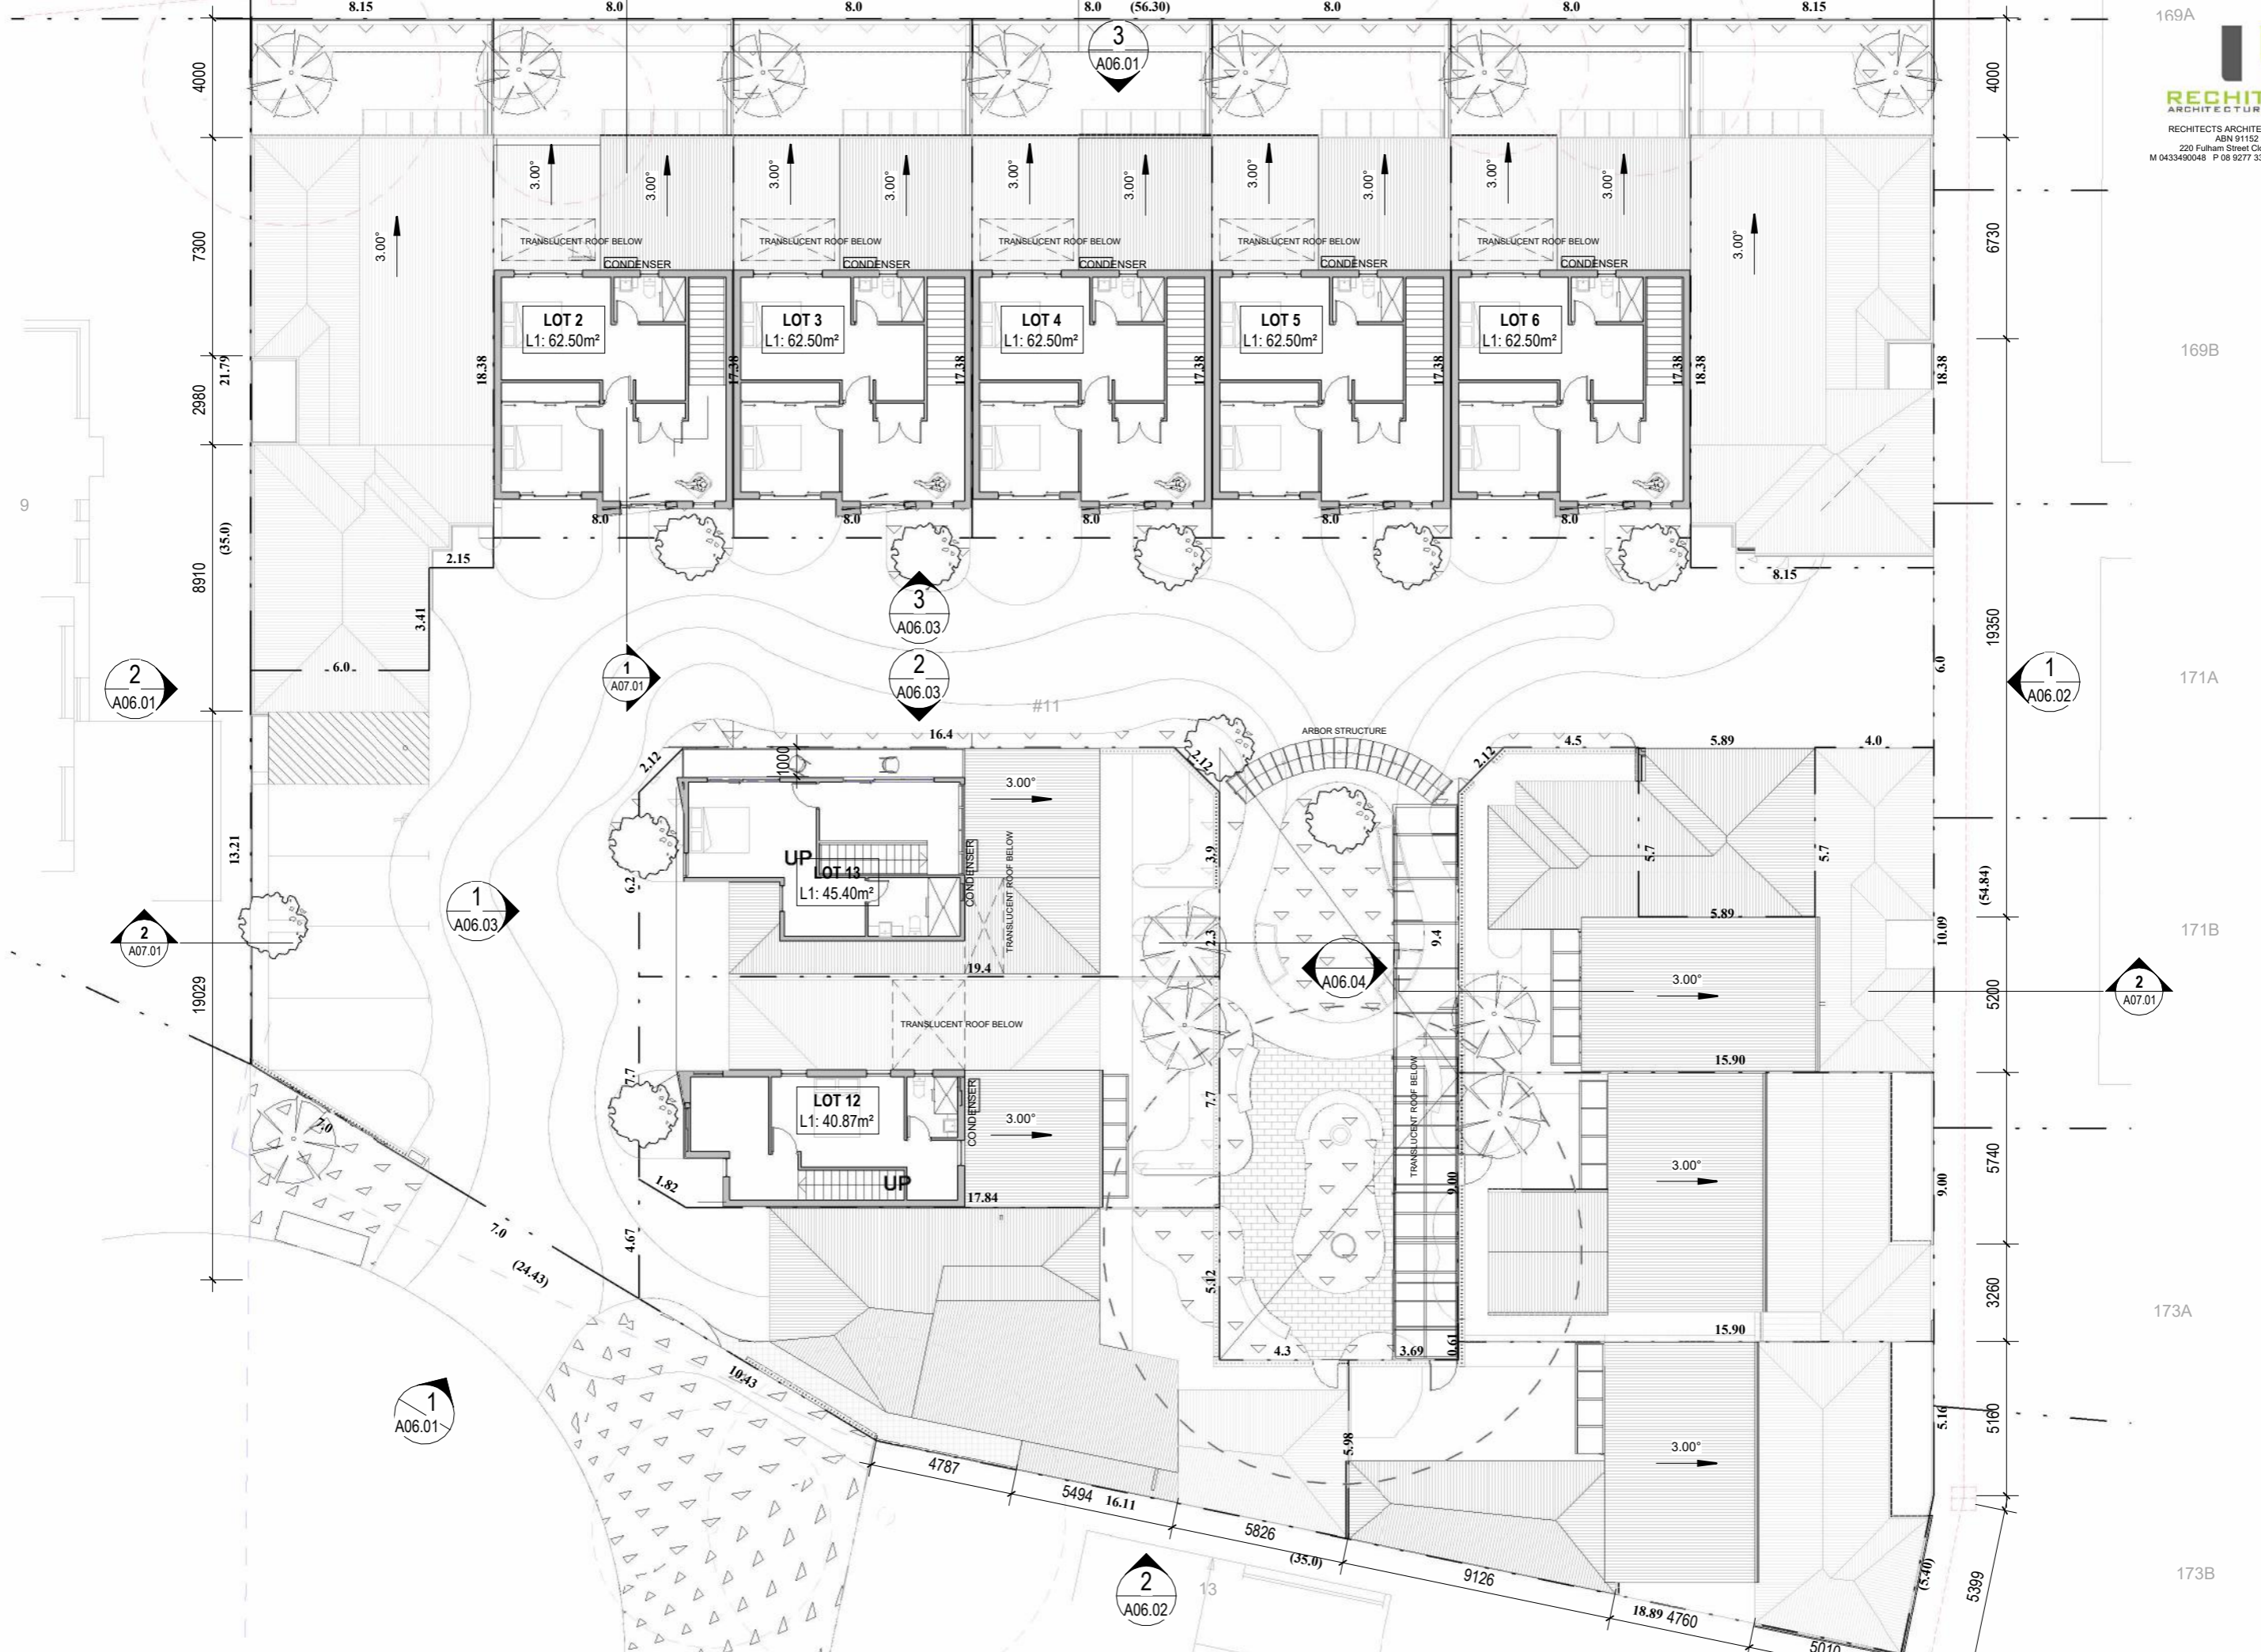

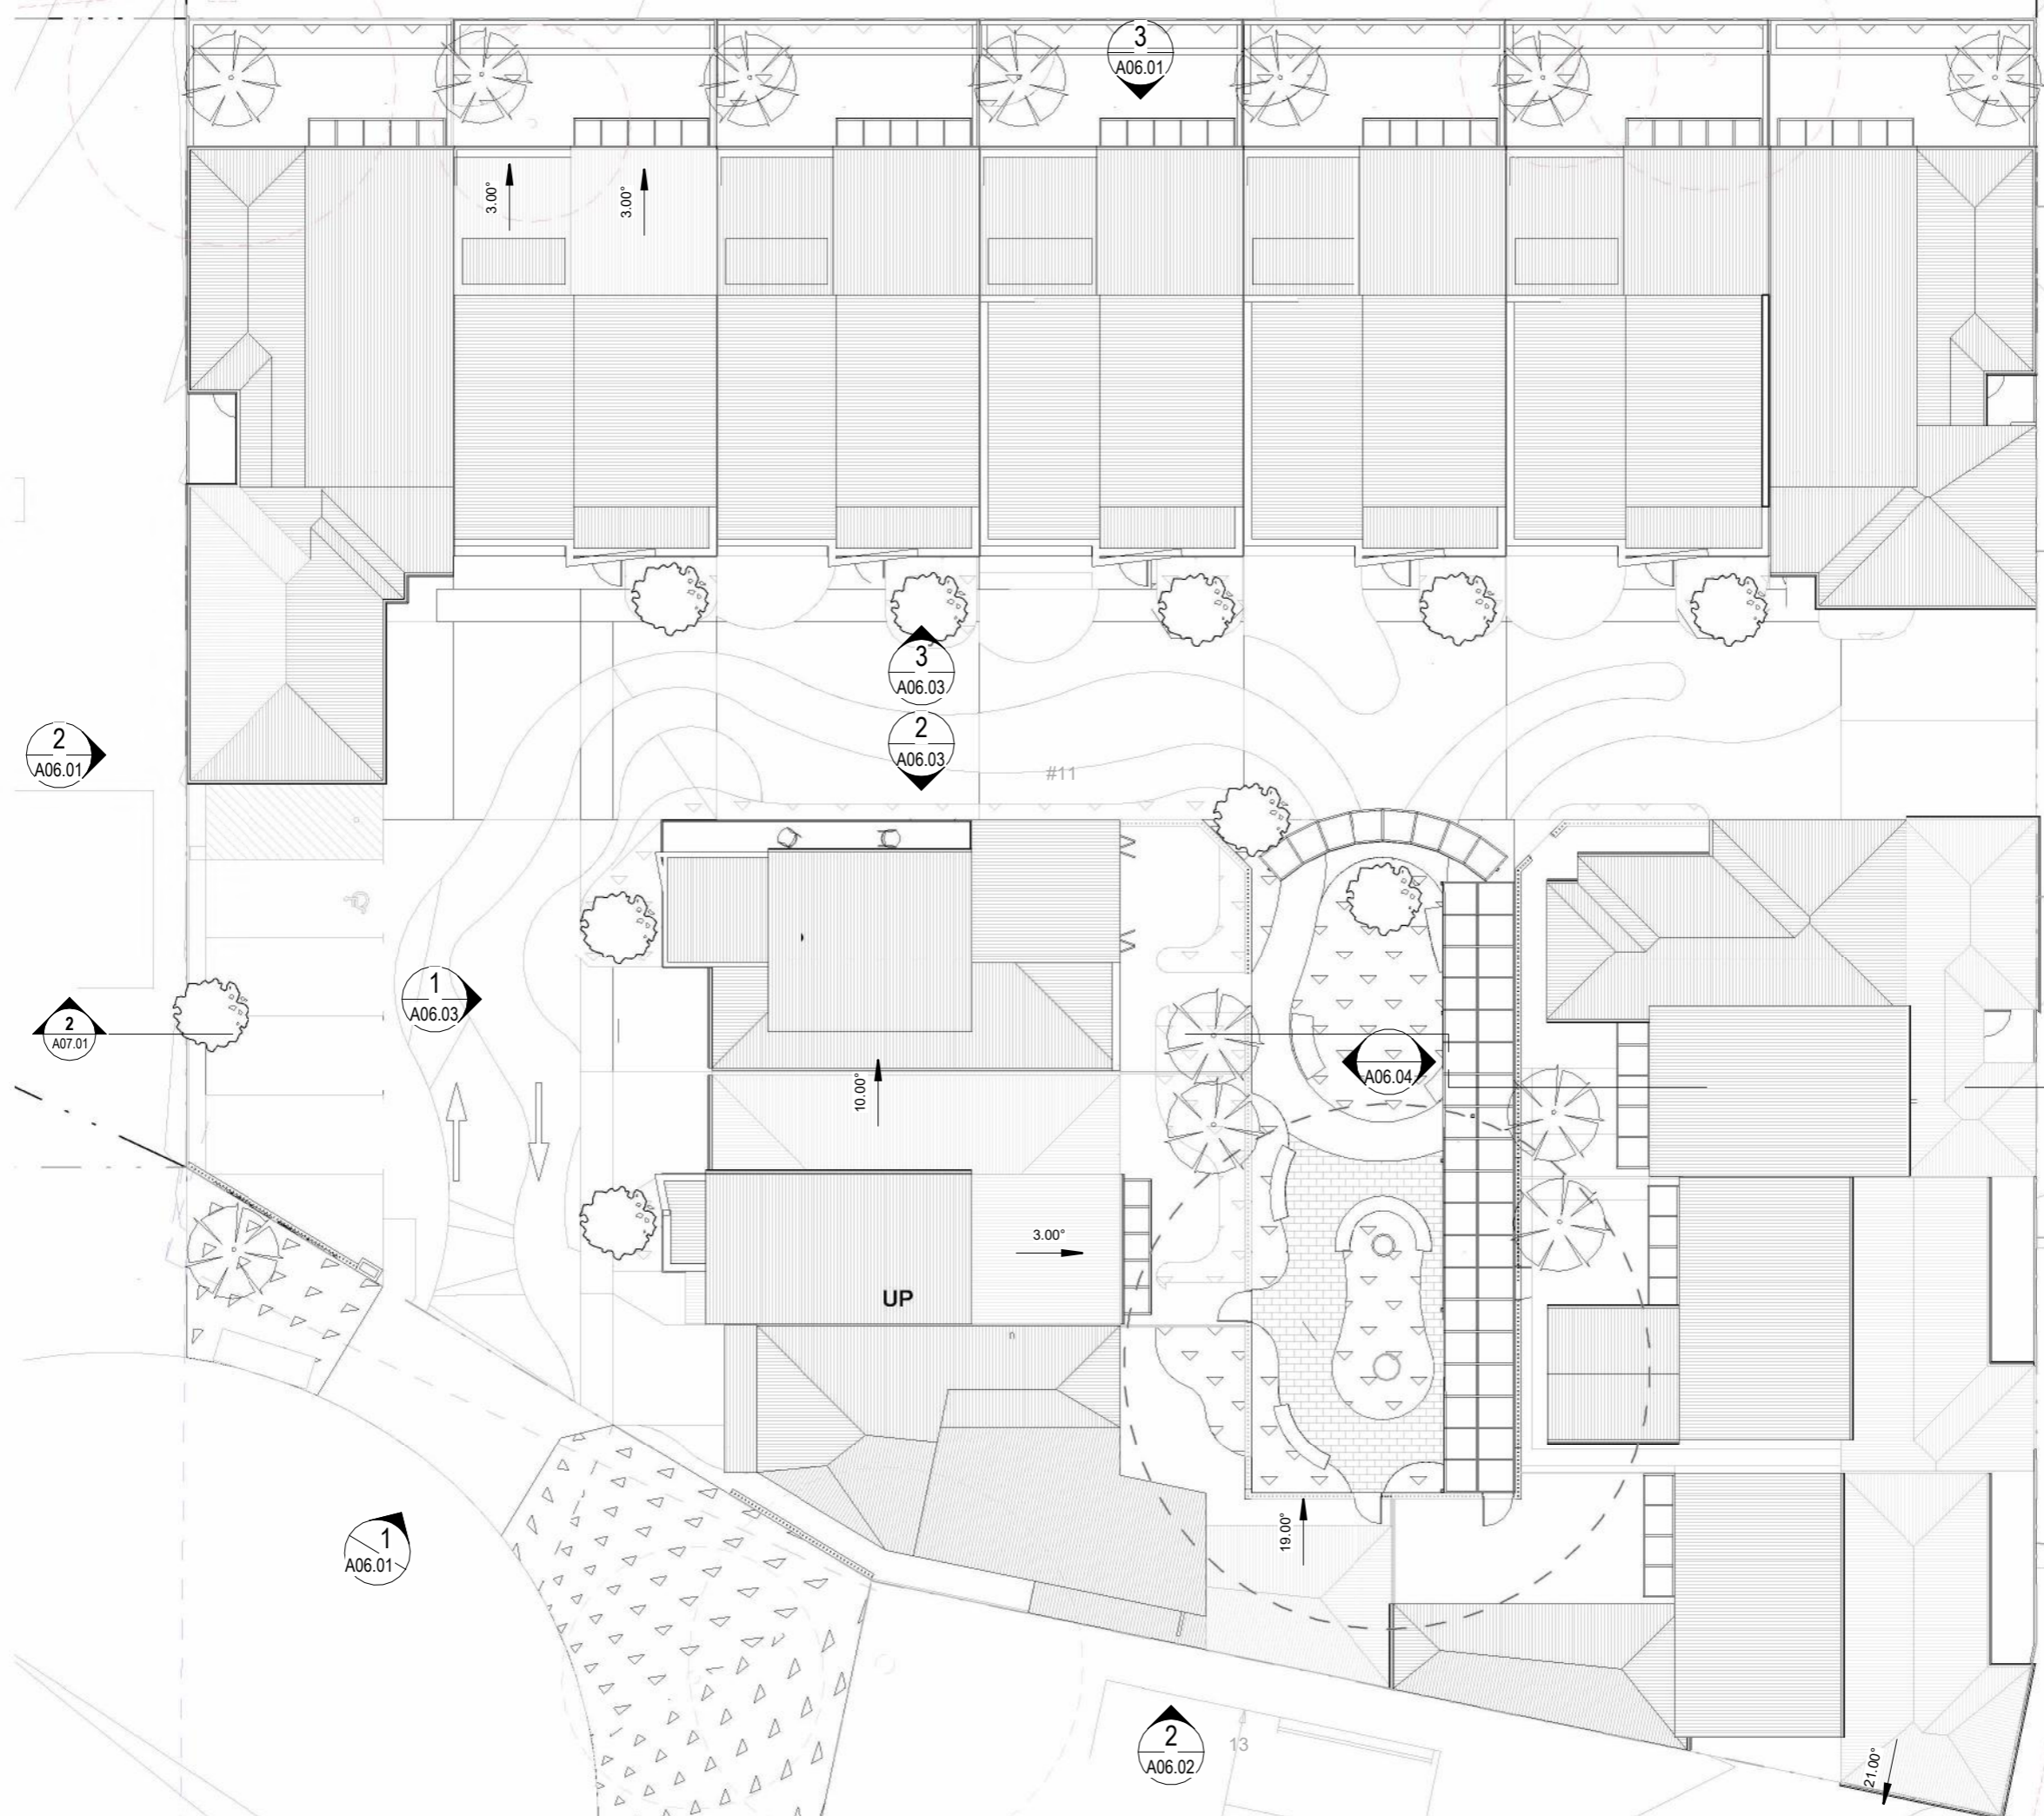

9

169B
 171A
 171B
 173A
 173B

SUBJECT TO COUNCIL APPROVAL
 2 4 6 8 M


Scale 1 : 200 (A3)

PROJECT
PROPOSED 13 UNITS OF GROUP DWELLINGS
 11 CHETWYND WAY BOORAGOON

CLIENT
 KILLARNEY COMMUNITY PTY LTD


OVERALL ROOF PLAN

22/07/2022 1:37:14 PM © Copyright of Rechitects Architecture and Design
 DESIGNED BY LC DRAWN BY BV DATE 22/07/2022 A01.03

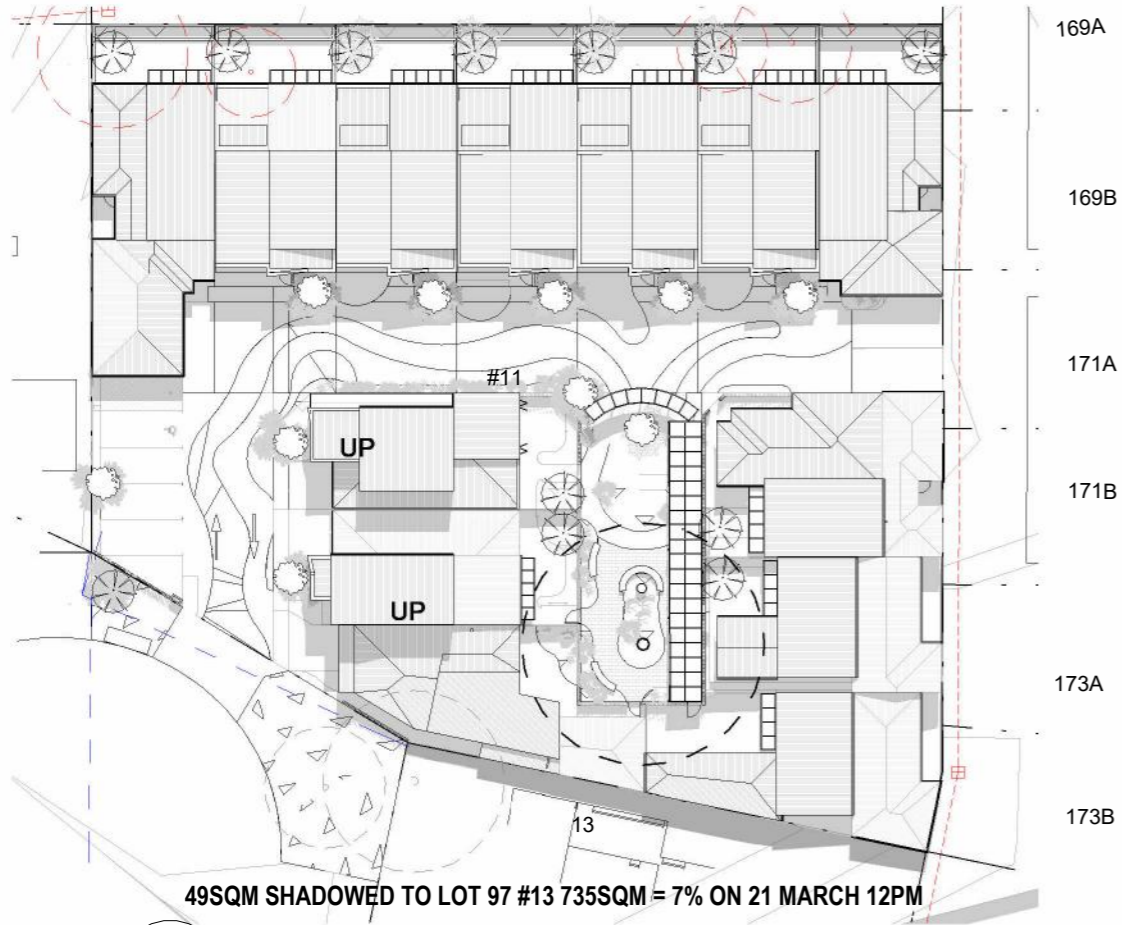


49SQM SHADOWED TO LOT 97 #13 735SQM = 7% ON 21 MARCH 12PM

1 **OVERSHADOWED PLAN 21 MARCH**
 A06.09 1 : 500

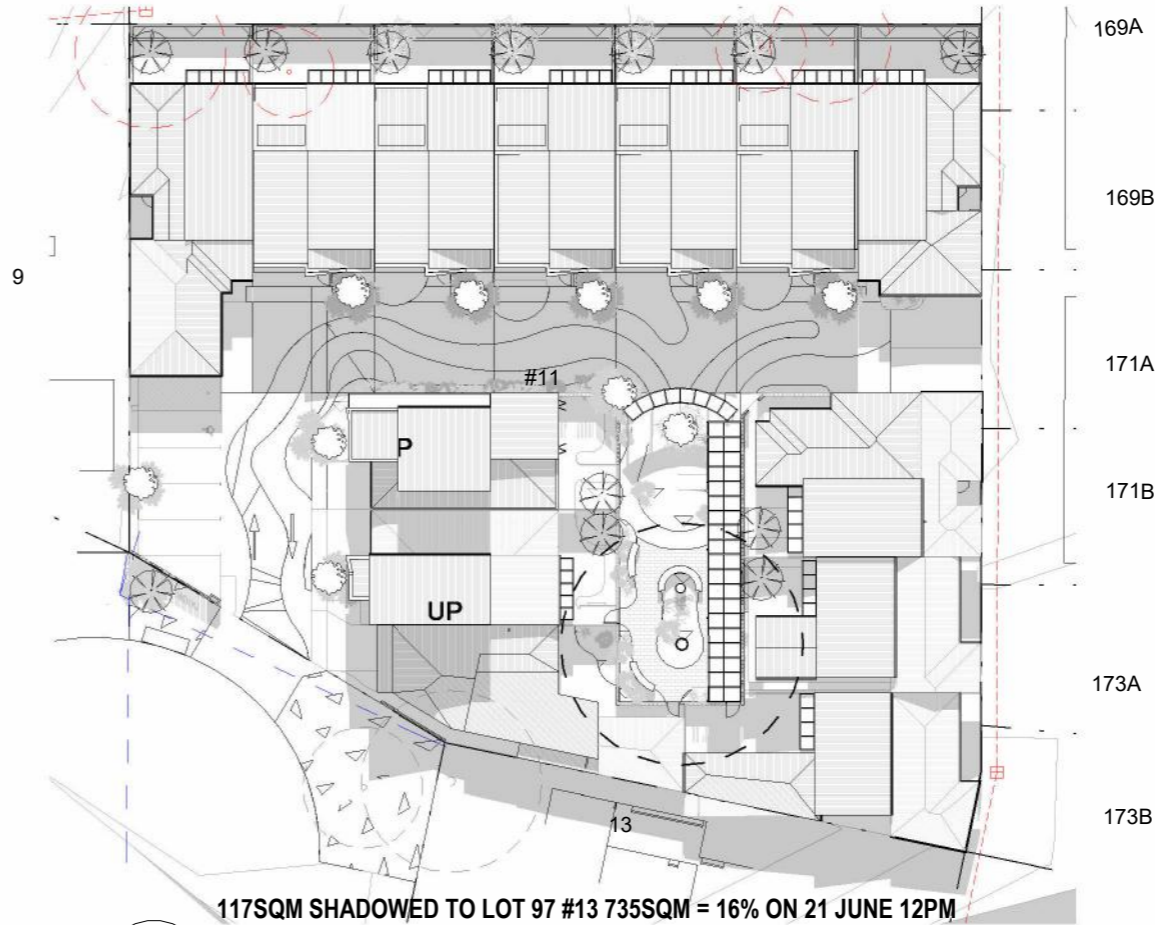

117SQM SHADOWED TO LOT 97 #13 735SQM = 16% ON 21 JUNE 12PM

2 **OVERSHADOWED PLAN 21 JUNE**
 A06.09 1 : 500

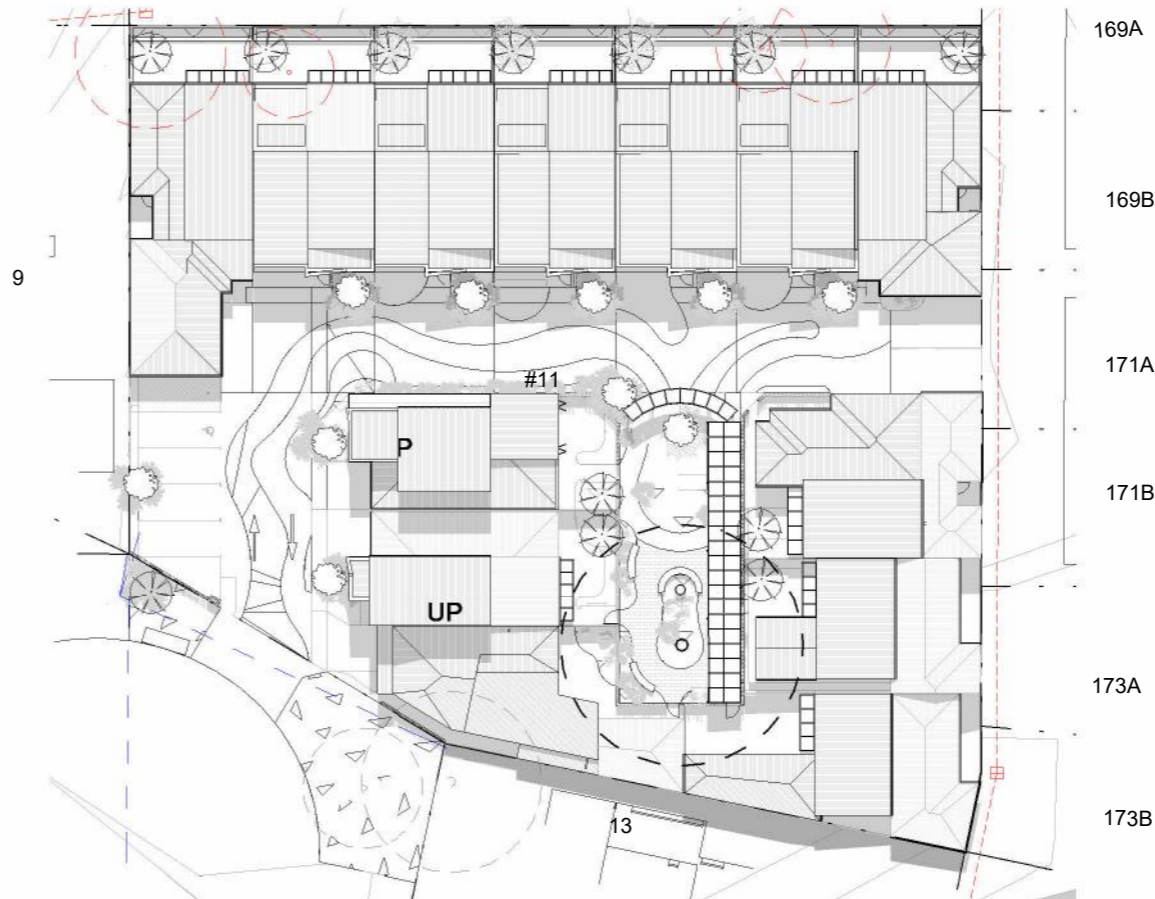

49SQM SHADOWED TO LOT 97 #13 735SQM = 7% ON 21 JUNE 12PM

3 **OVERSHADOWED PLAN 21 SEPT**
 A06.09 1 : 500

175

175

SUBJECT TO COUNCIL APPROVAL



M Scale 1 : 500 (A3)

PROJECT

PROPOSED 13 UNITS OF GROUP DWELLINGS
 11 CHETWYND WAY BOORAGOON

CLIENT

KILLARNEY COMMUNITY PTY LTD

OVERSHADOWED PLAN

DESIGNED BY

LC

DRAWN BY

LC





DATE

22/07/2022

A01.04

175

22/07/2022 1:38:06 PM © Copyright of Rechitects Architecture and Design

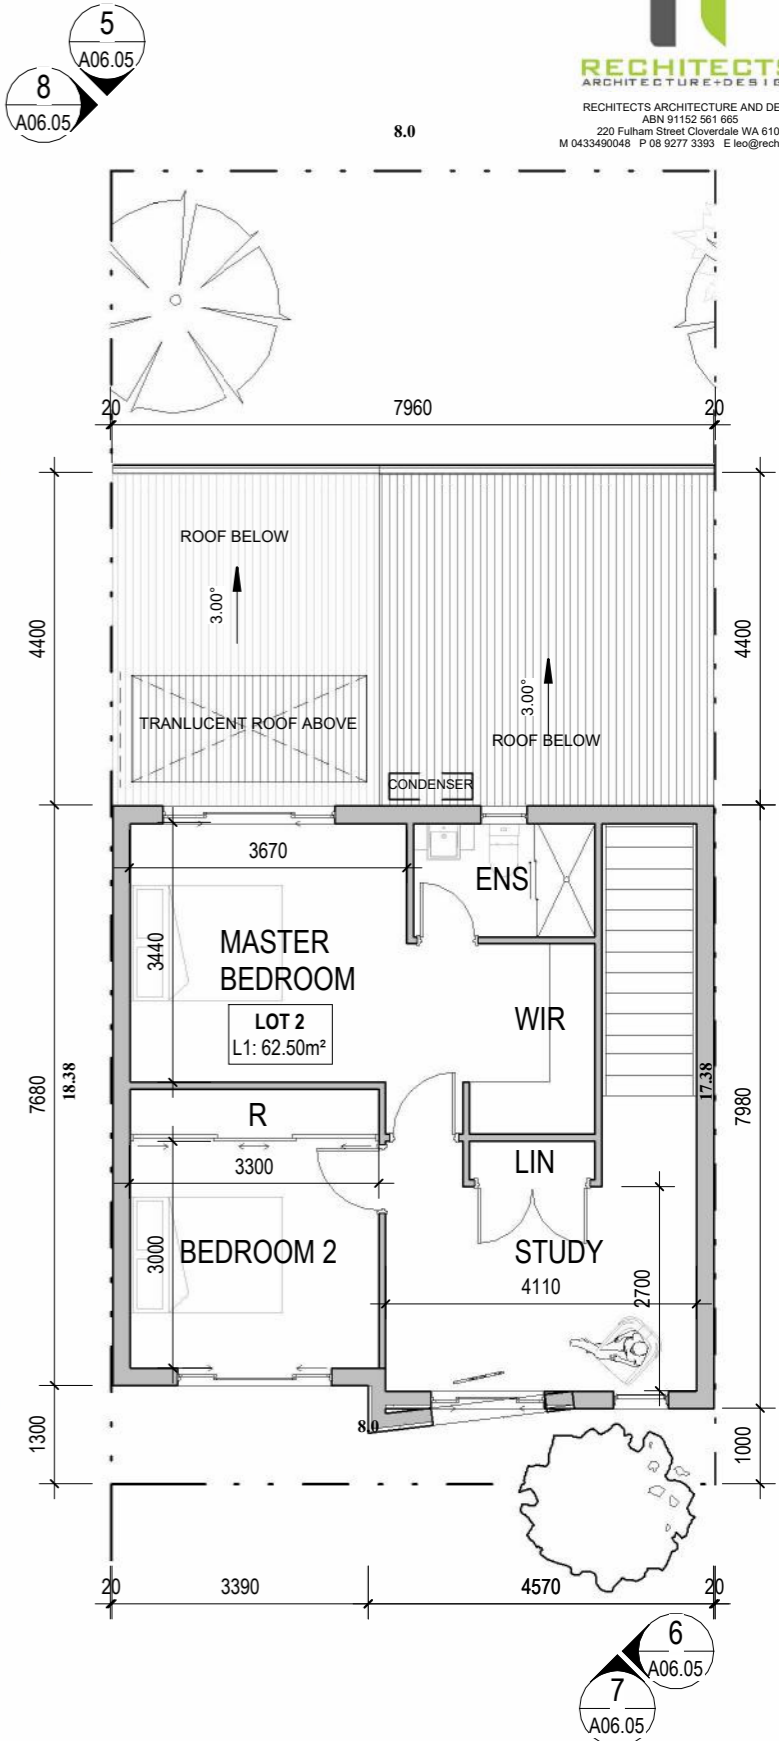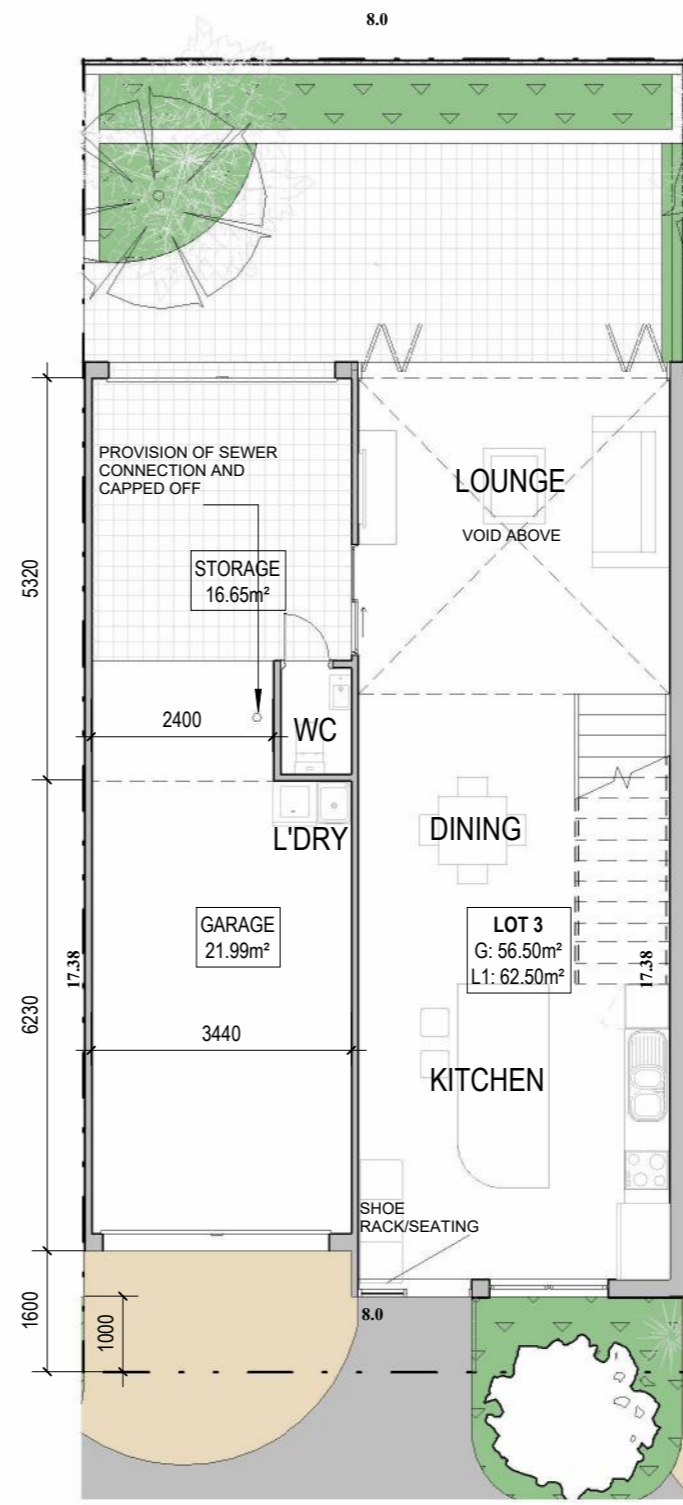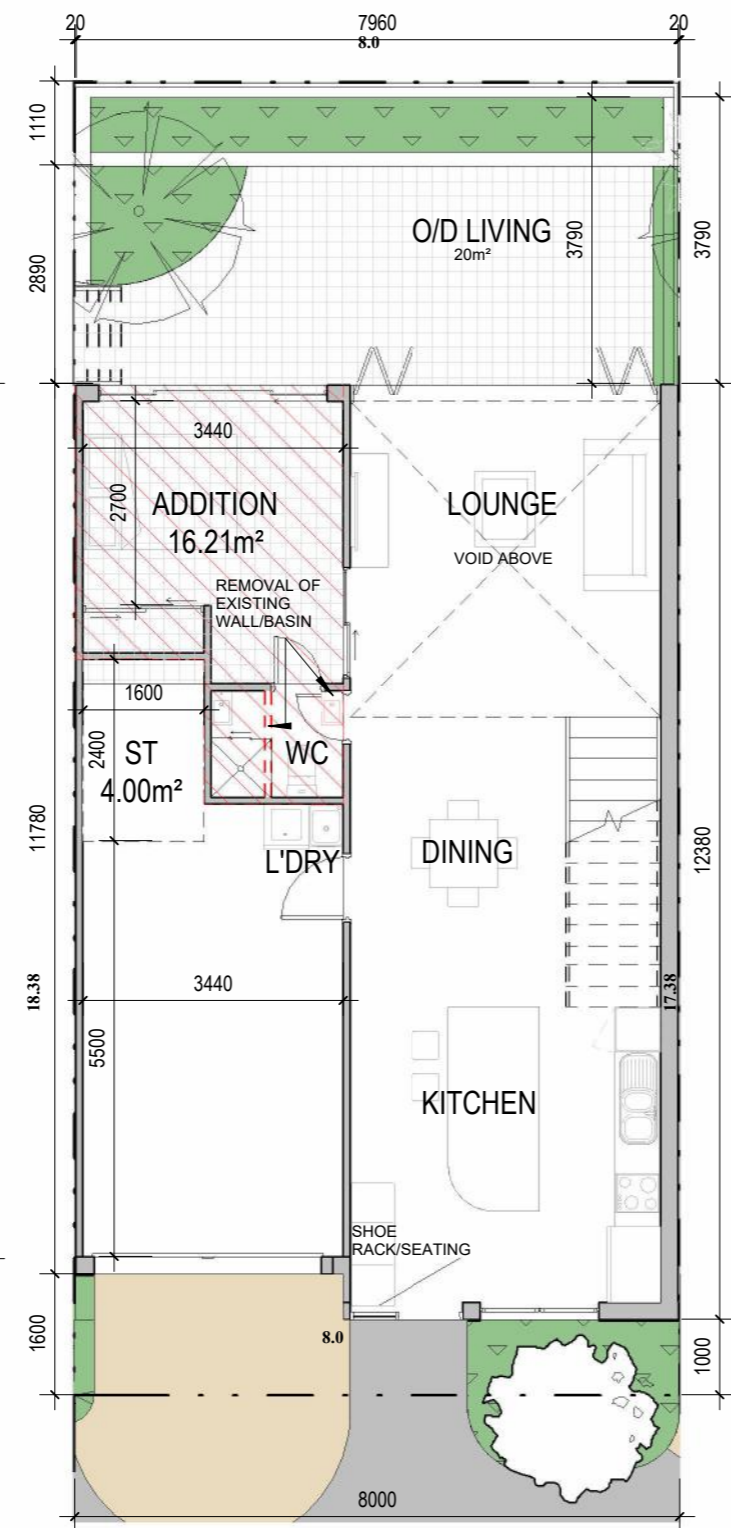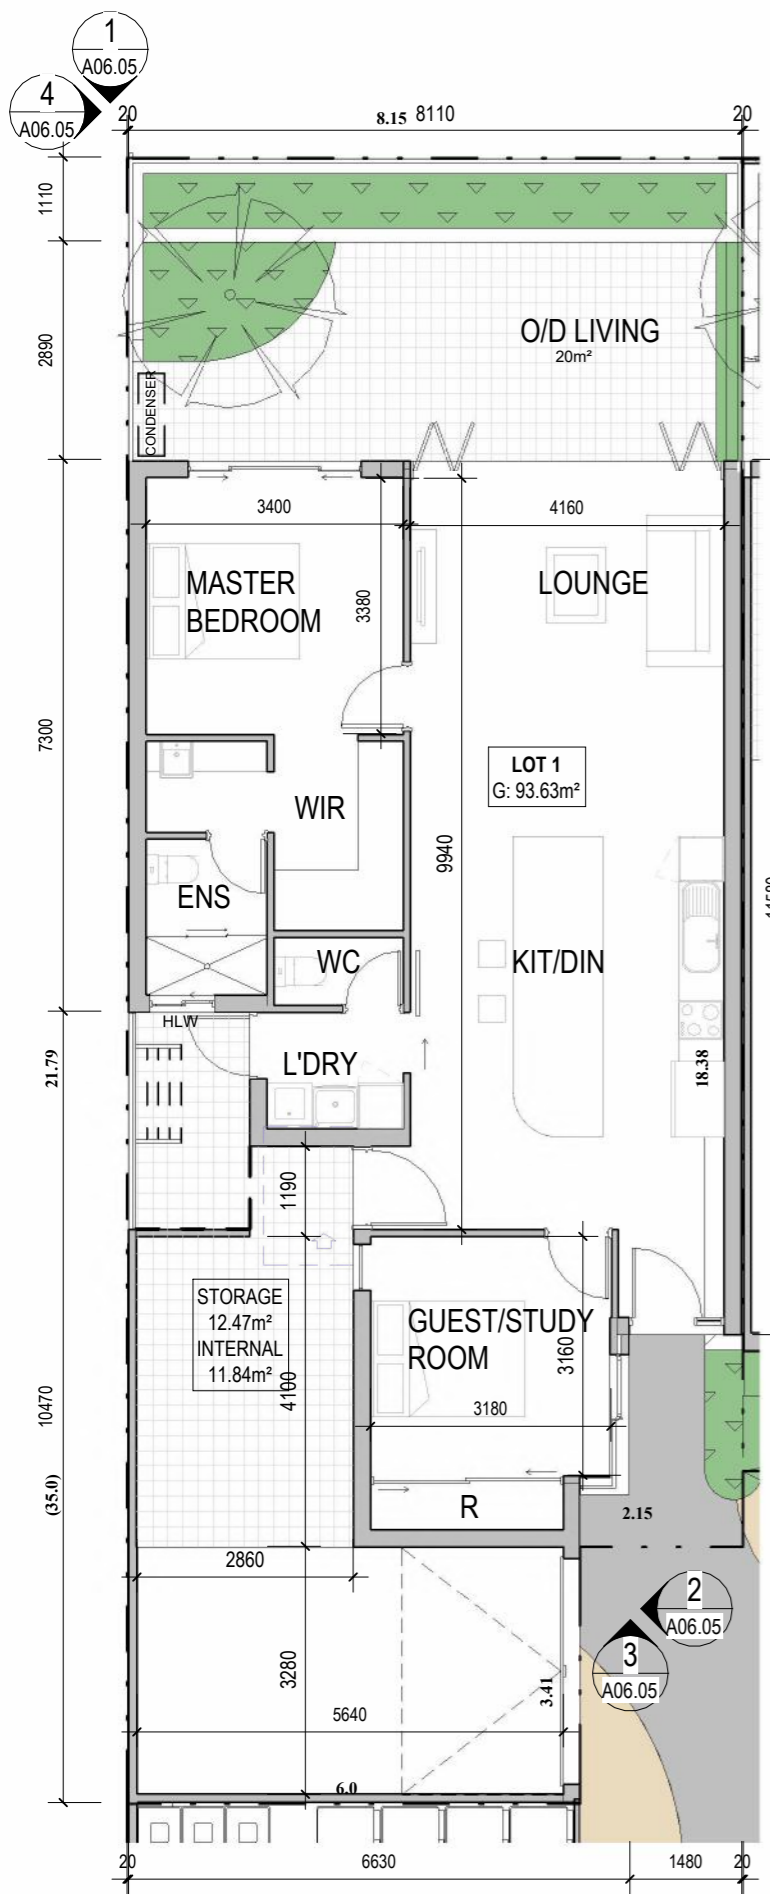

1 LOT 1 GROUND FLOOR
A06.01 1 : 100

2 LOT 2-6 GROUND FLOOR (ADAPTABLE)
A06.01 1 : 100

3 LOT 2-6 GROUND FLOOR
A06.01 1 : 100

4 LOT 2-6 FIRST FLOOR
A06.01 1 : 100

SUBJECT TO COUNCIL APPROVAL




1 2 3 4 M Scale 1 : 100 (A3)

PROJECT PROPOSED 13 UNITS OF GROUP DWELLINGS
11 CHETWYND WAY BOORAGOON


CLIENT KILLARNEY COMMUNITY PTY LTD

LOT 1-6 FLOOR PLANS


DESIGNED BY LC DRAWN BY BV DATE 22/07/2022 A03.01

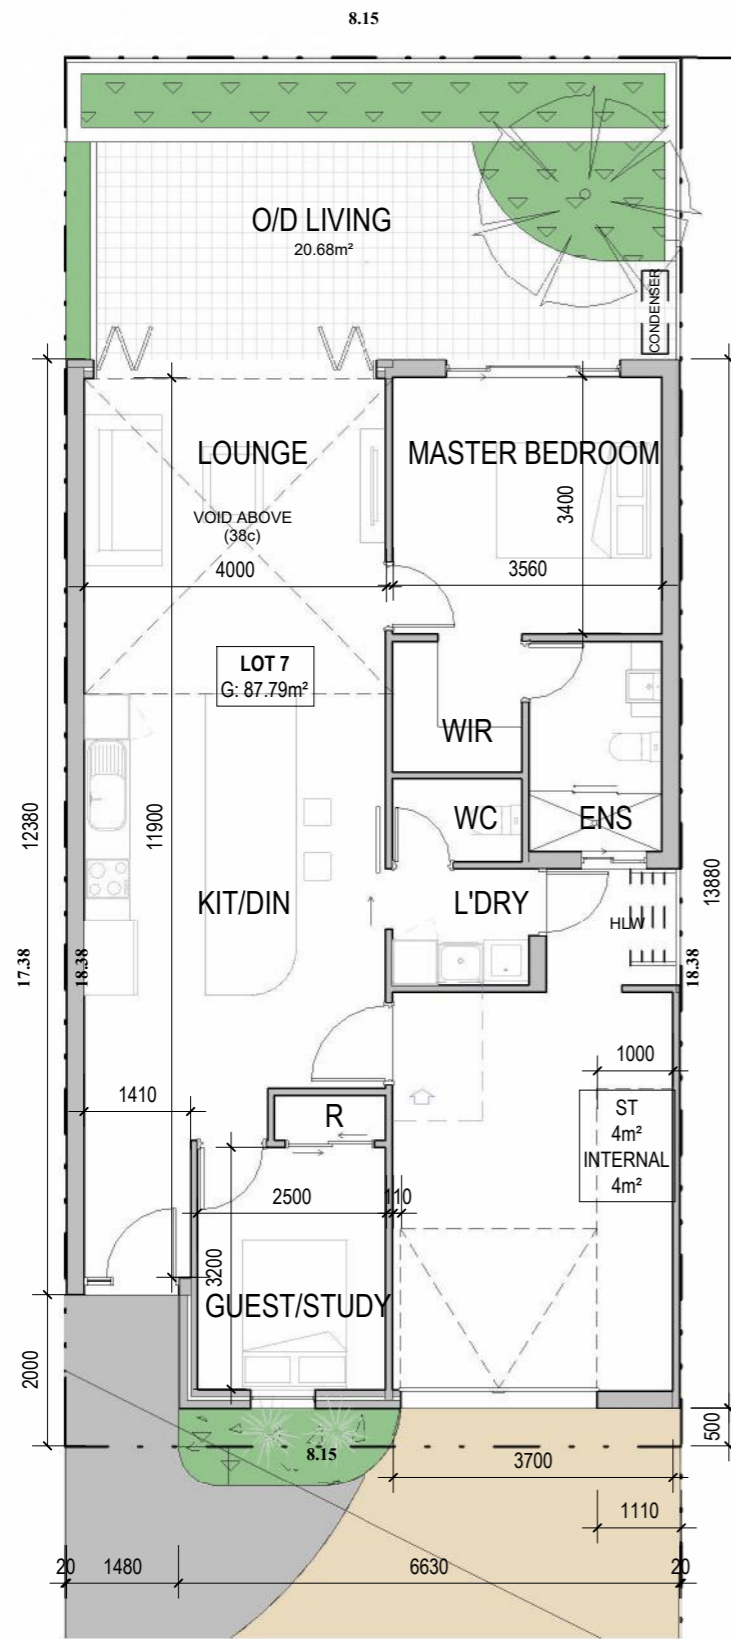


1 LOT 7 GROUND FLOOR
 A06.01 1 : 100

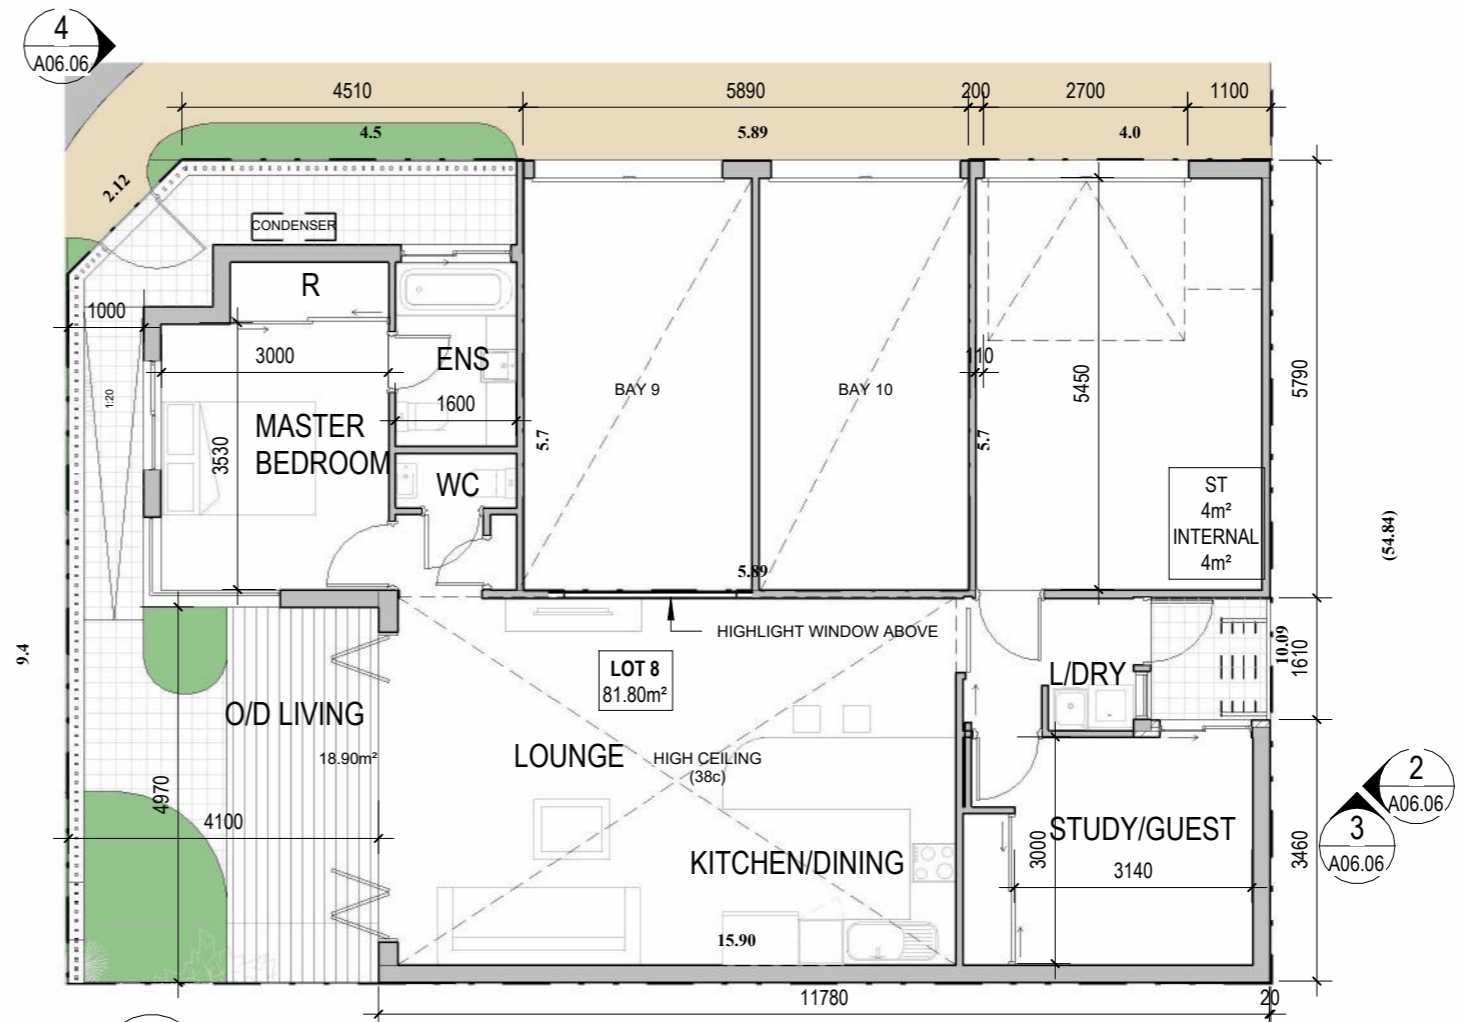


2 LOT 8 GROUND FLOOR
 A06.02 1 : 100

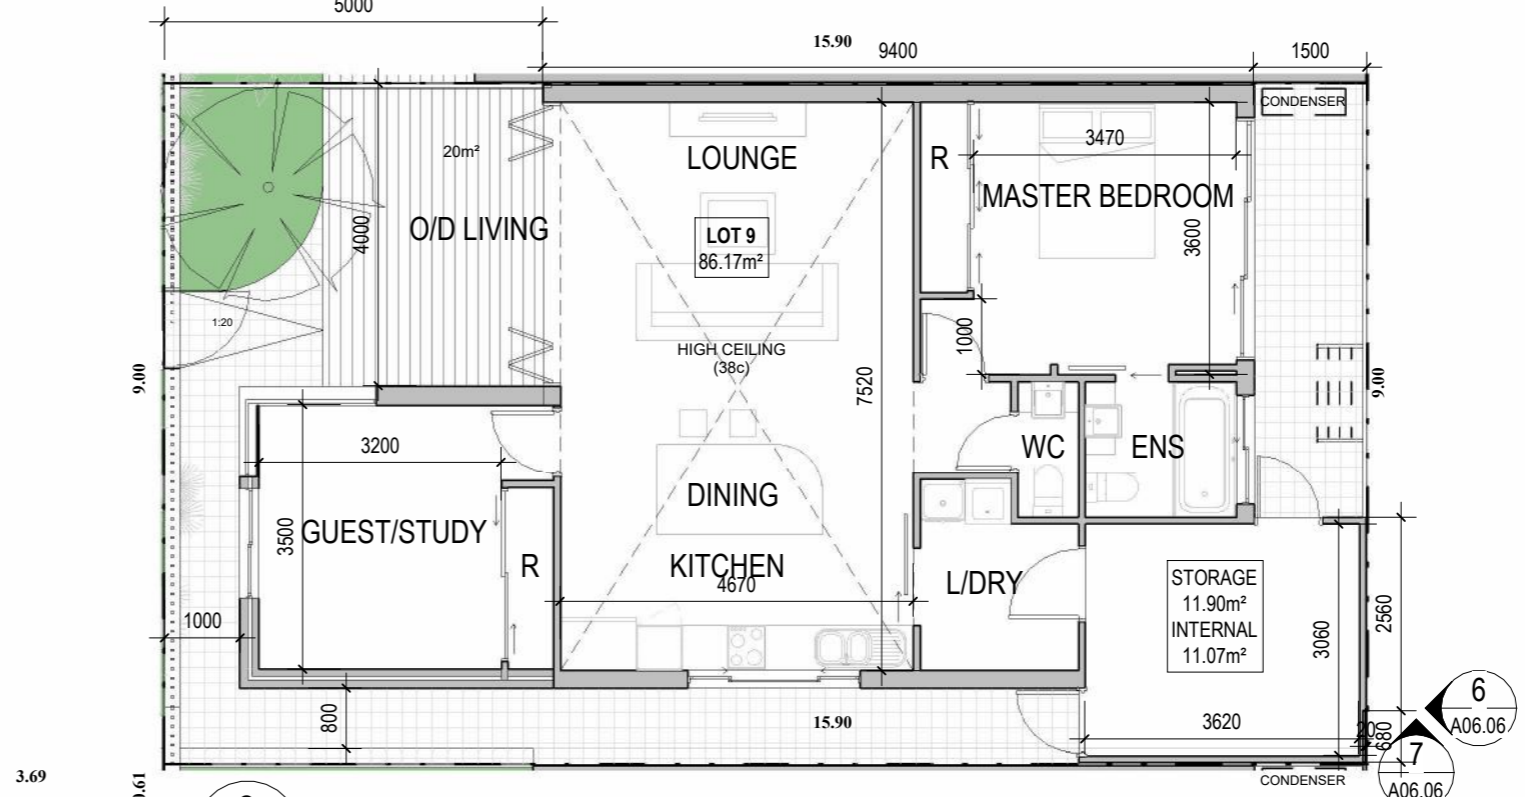


3 LOT 9 GROUND FLOOR
 A06.02 1 : 100

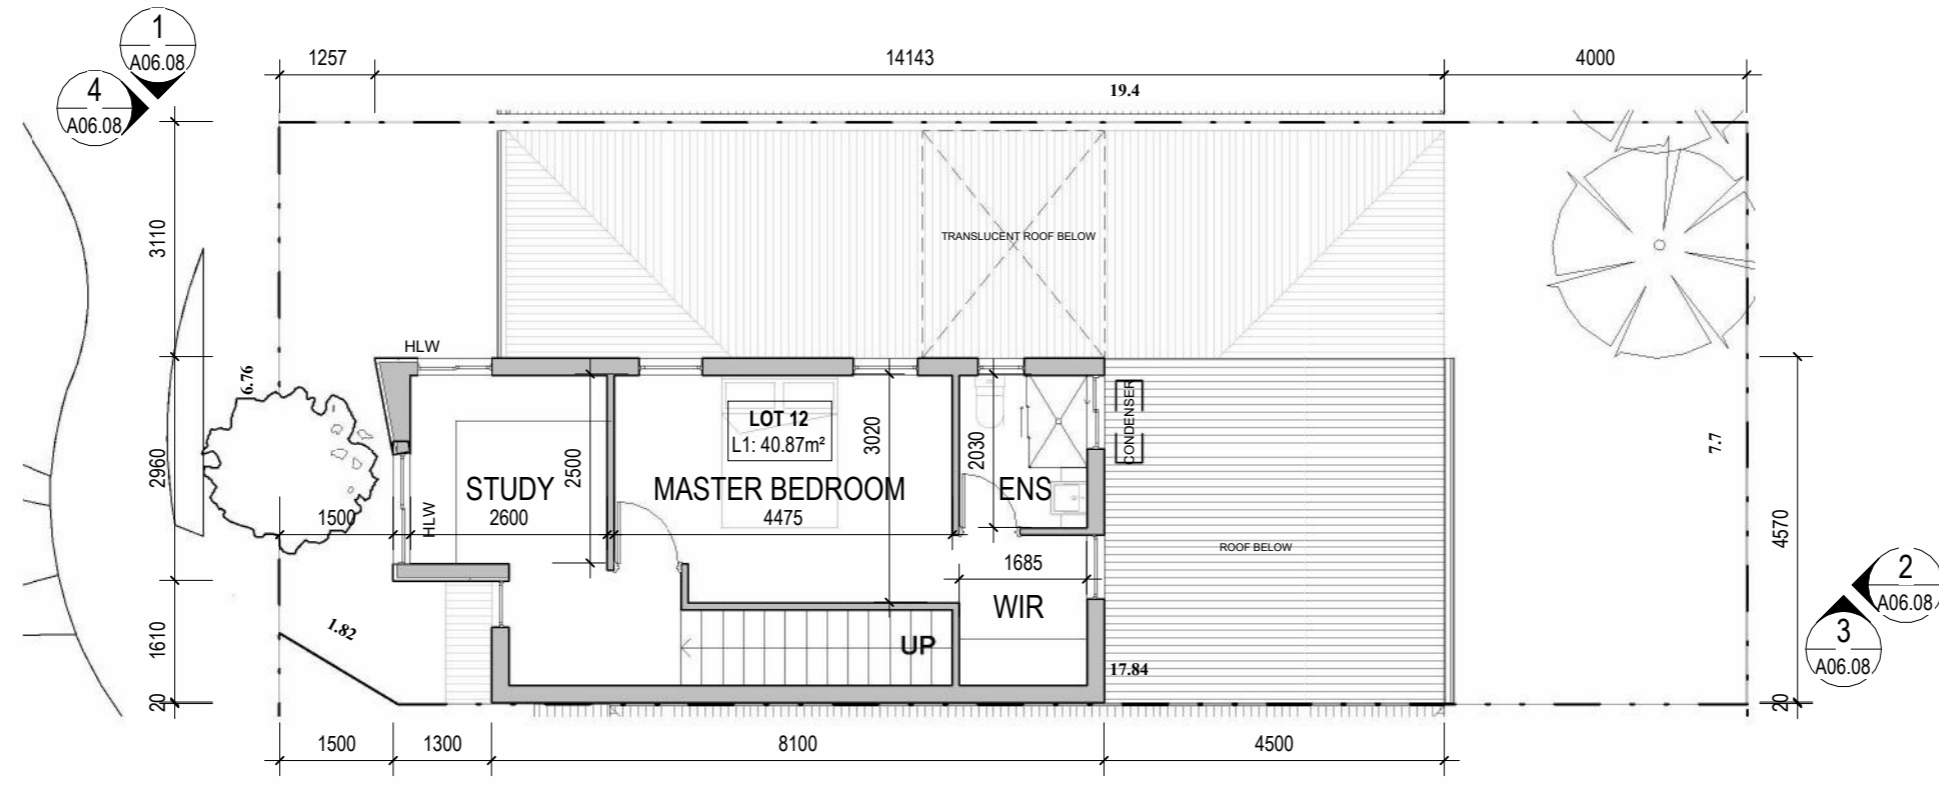


2 LOT 12 FIRST FLOOR
 A06.01 1 : 100

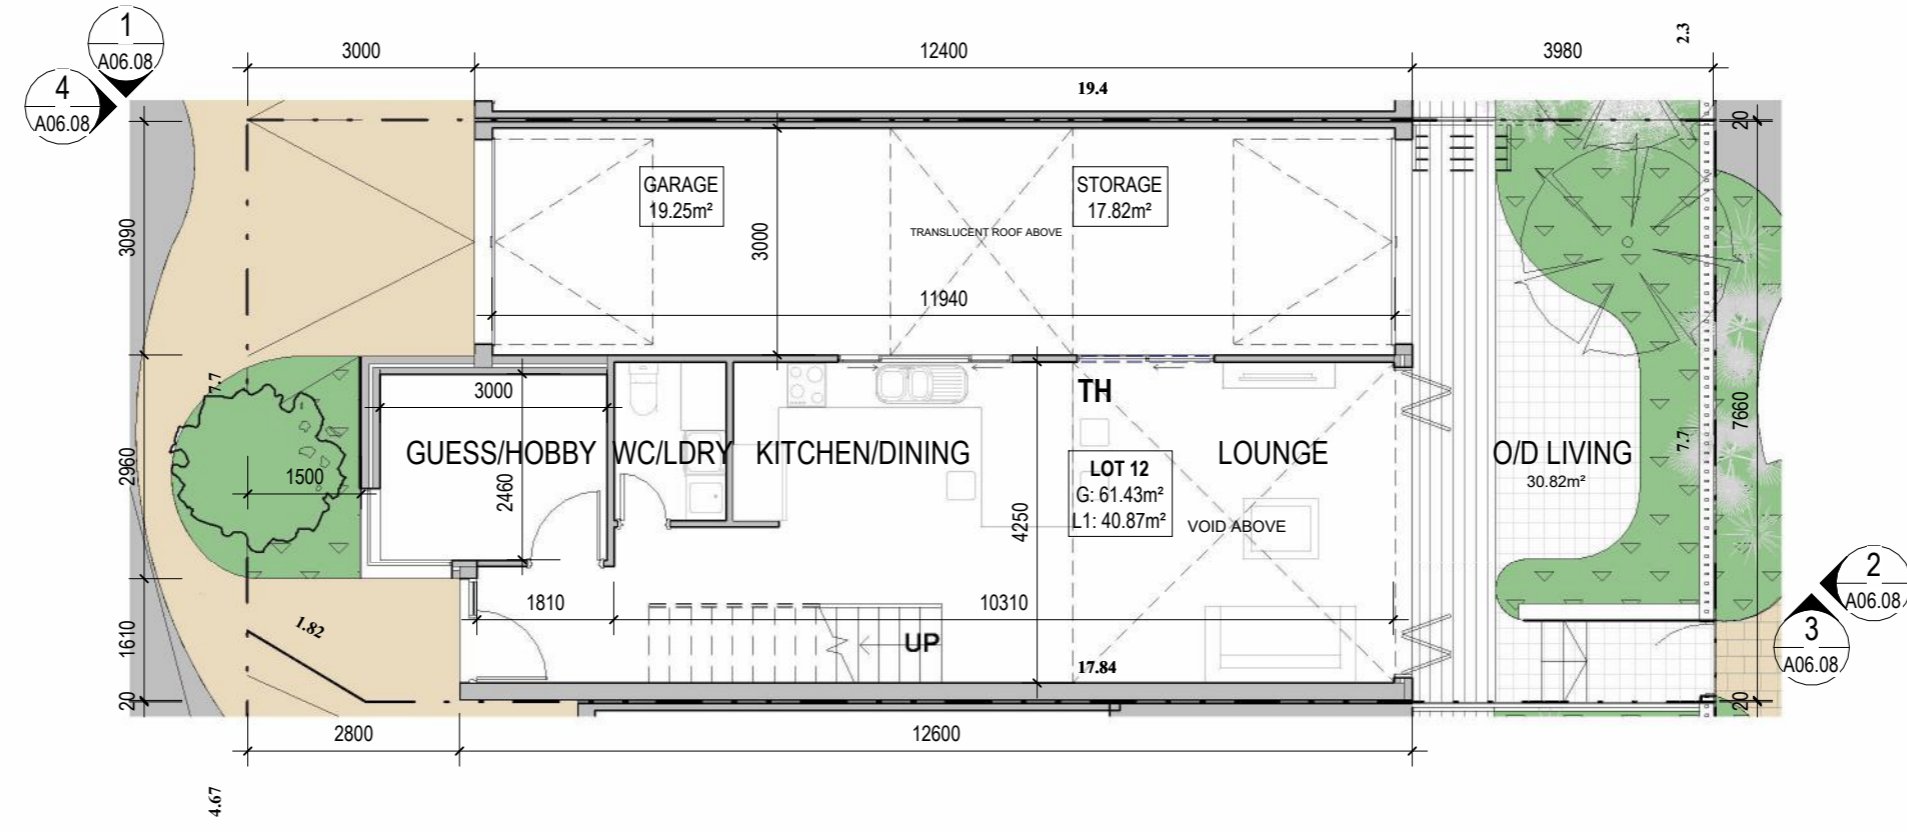

1 LOT 12 GROUND FLOOR
 A06.01 1 : 100

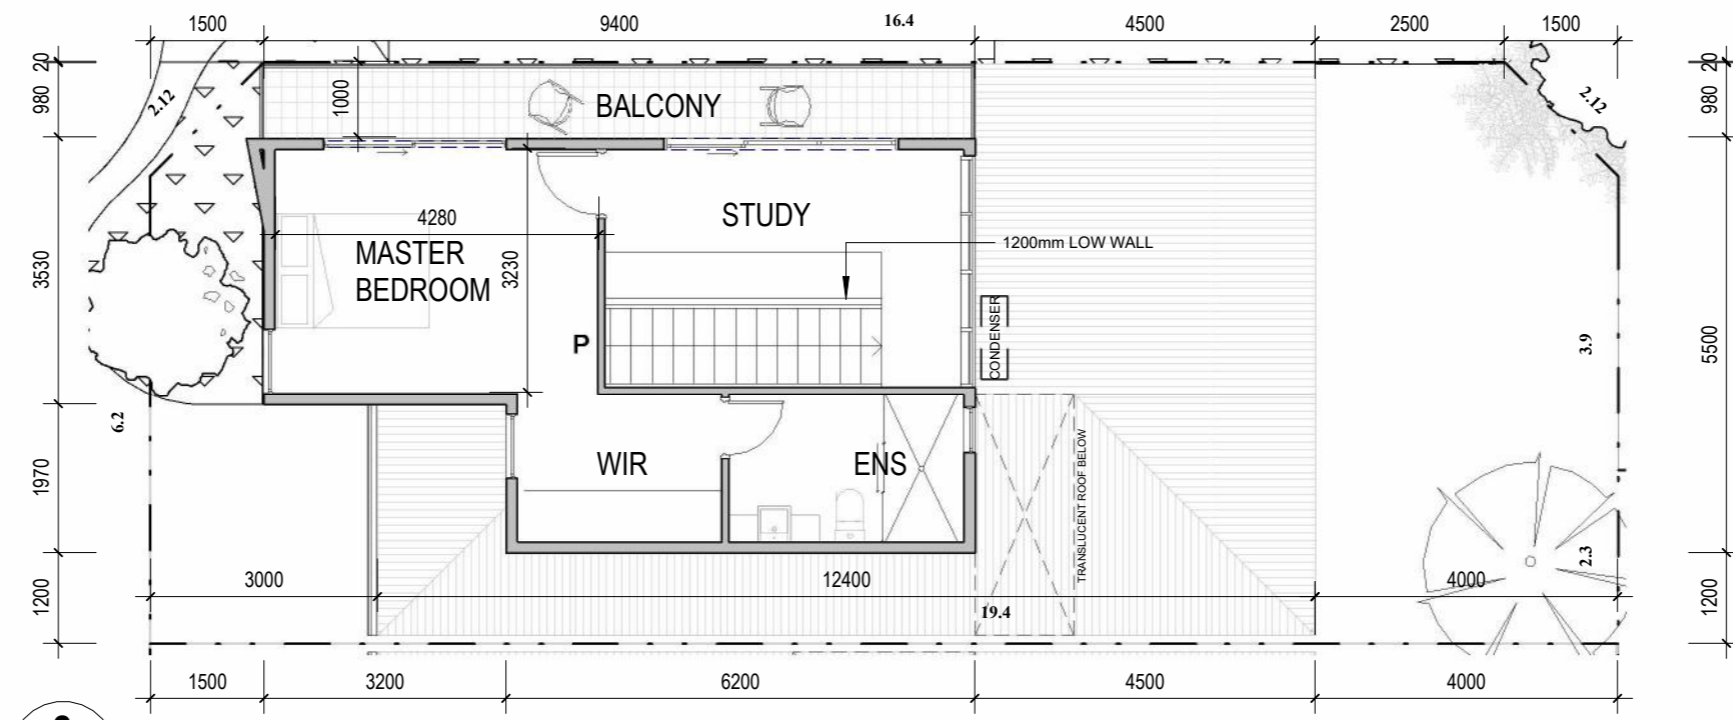


2 LOT 13 FIRST FLOOR
 A06.01 1 : 100

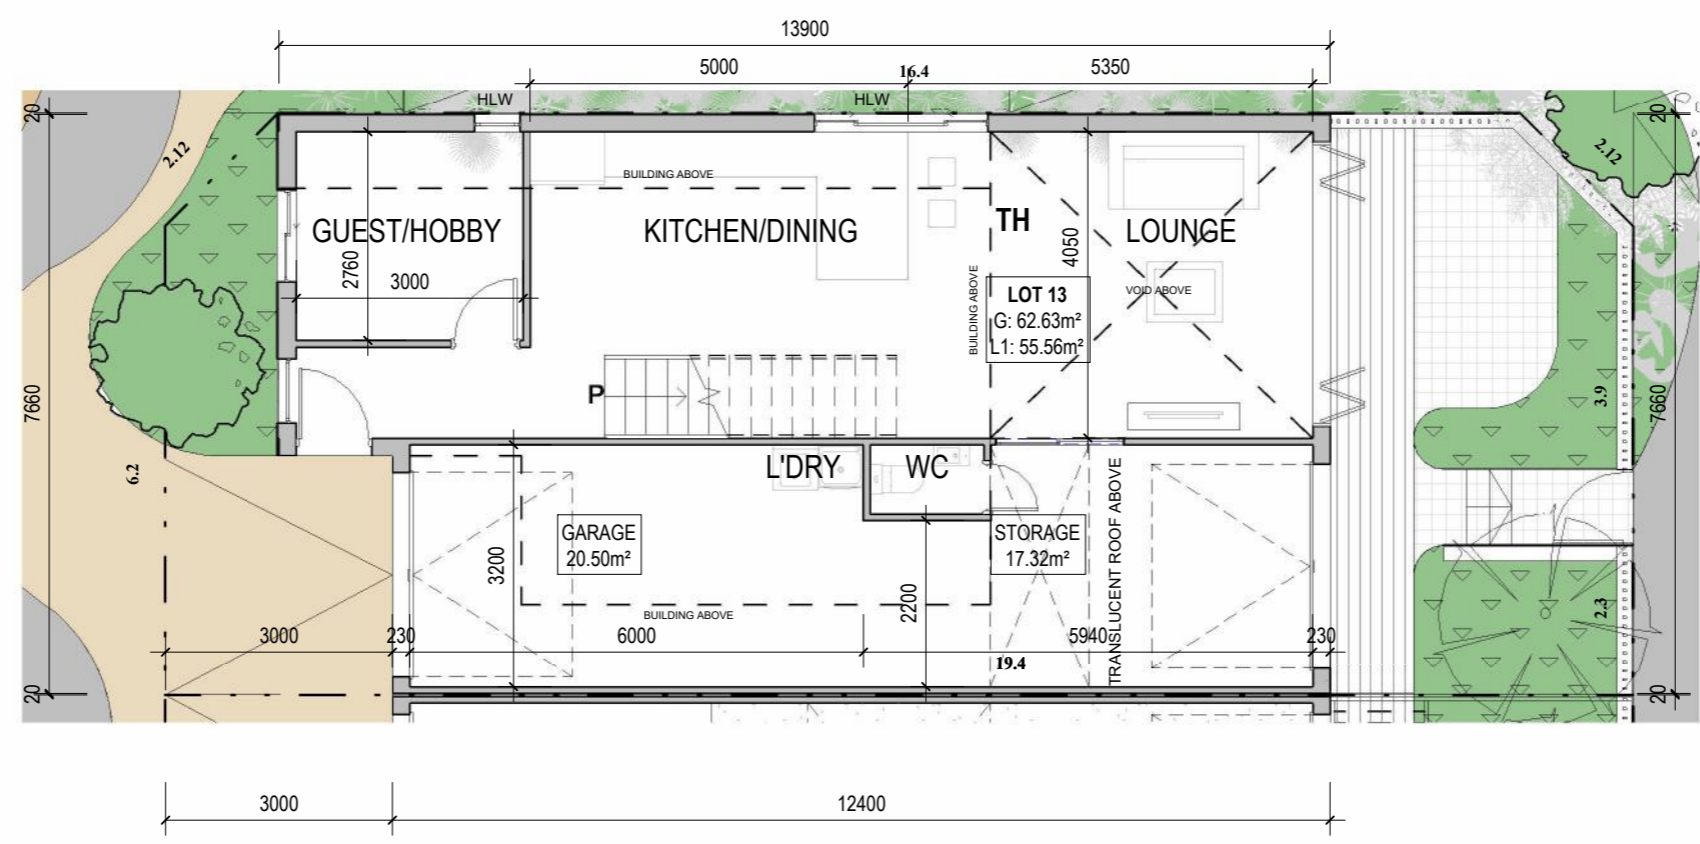

1 LOT 13 GROUND FLOOR
 A06.01 1 : 100

SUBJECT TO COUNCIL APPROVAL

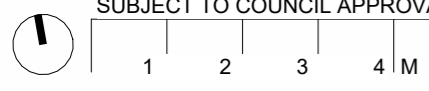

Scale 1 : 100 (A3)

PROJECT PROPOSED 13 UNITS OF GROUP DWELLINGS
 11 CHETWYND WAY BOORAGOON
 CLIENT KILLARNEY COMMUNITY PTY LTD


LOT 13 PLANS

22/07/2022 1:38:30 PM © Copyright of Rechitects Architecture and Design

DESIGNED BY	DRAWN BY	DATE	
LC	BV	22/07/2022	A03.05



1 ENTRANCE ELEVATION
A01.01 1 : 150


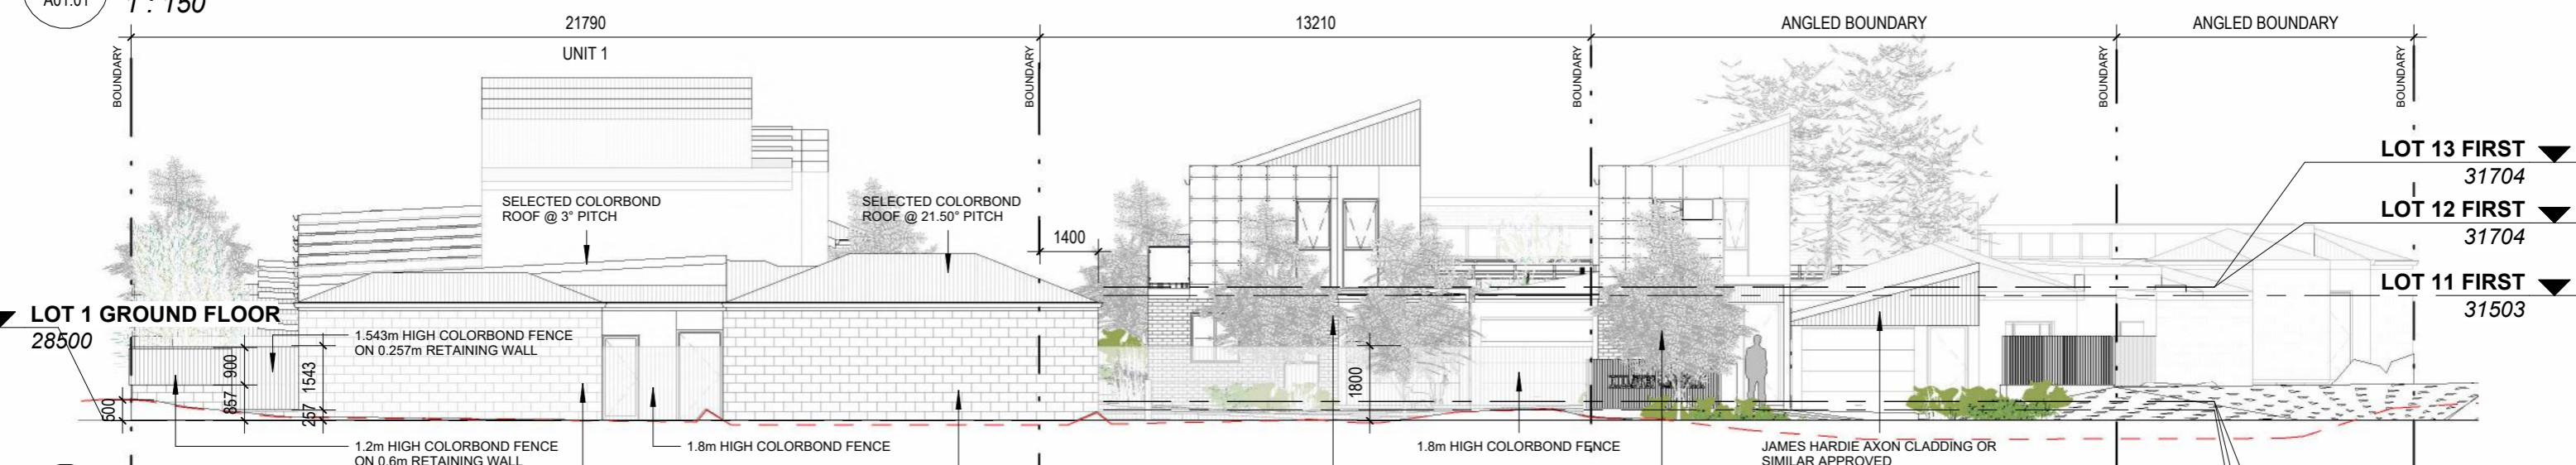


2 WEST ELEVATION
A01.01 1 : 150



3 NORTH ELEVATION
A01.01 1 : 150
SUBJECT TO COUNCIL APPROVAL




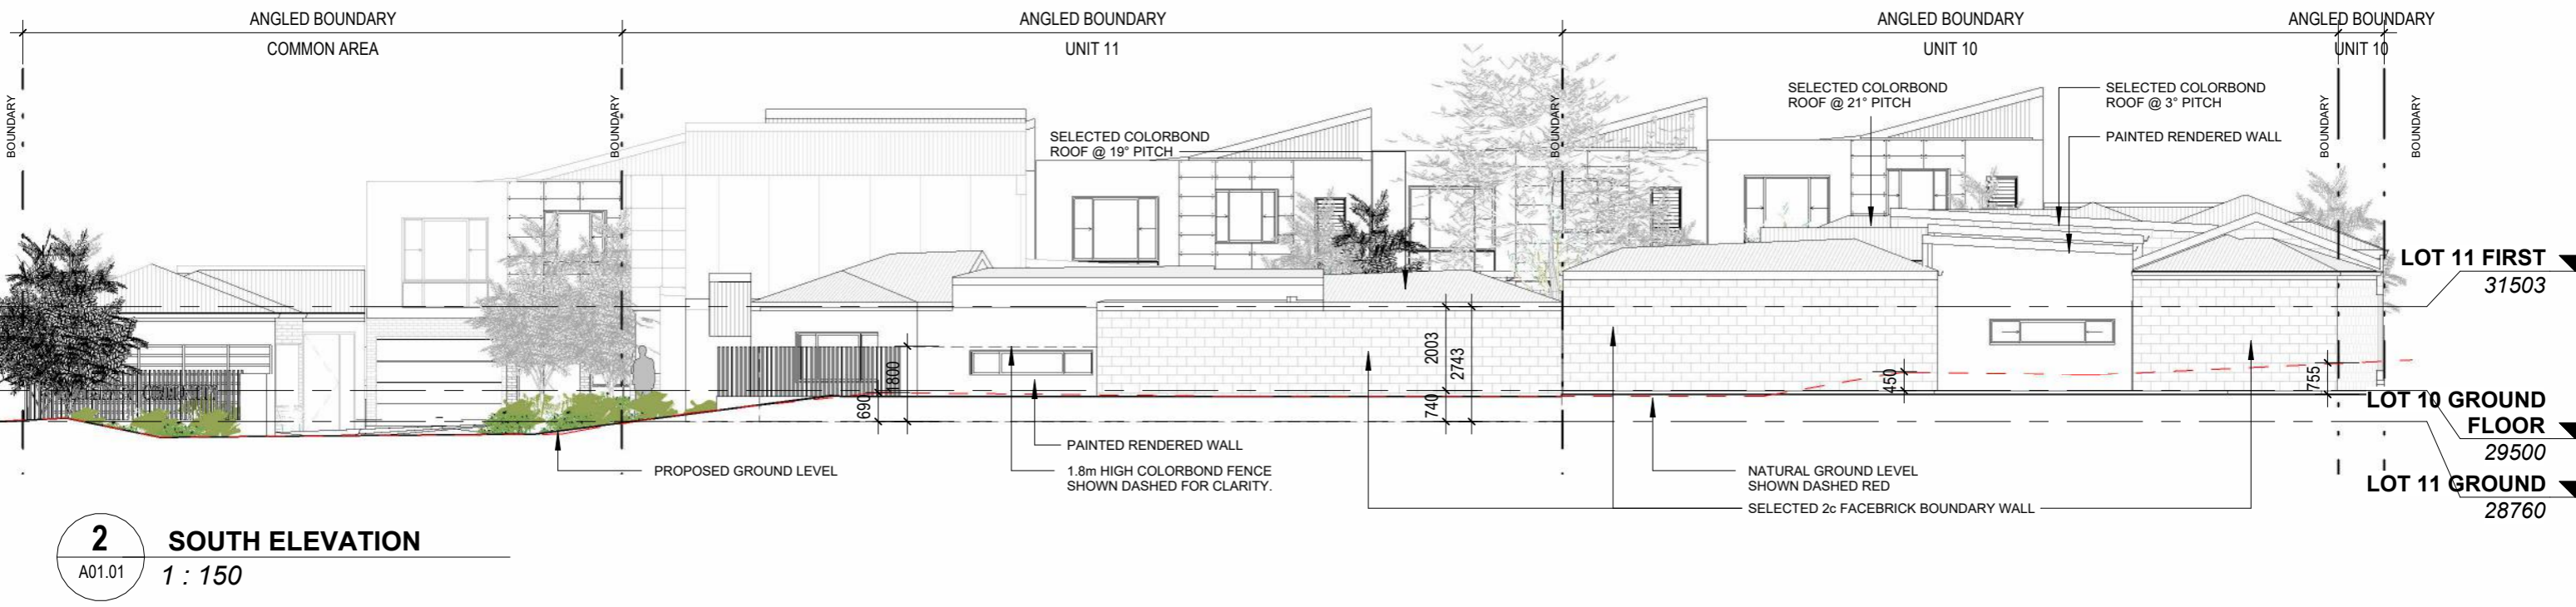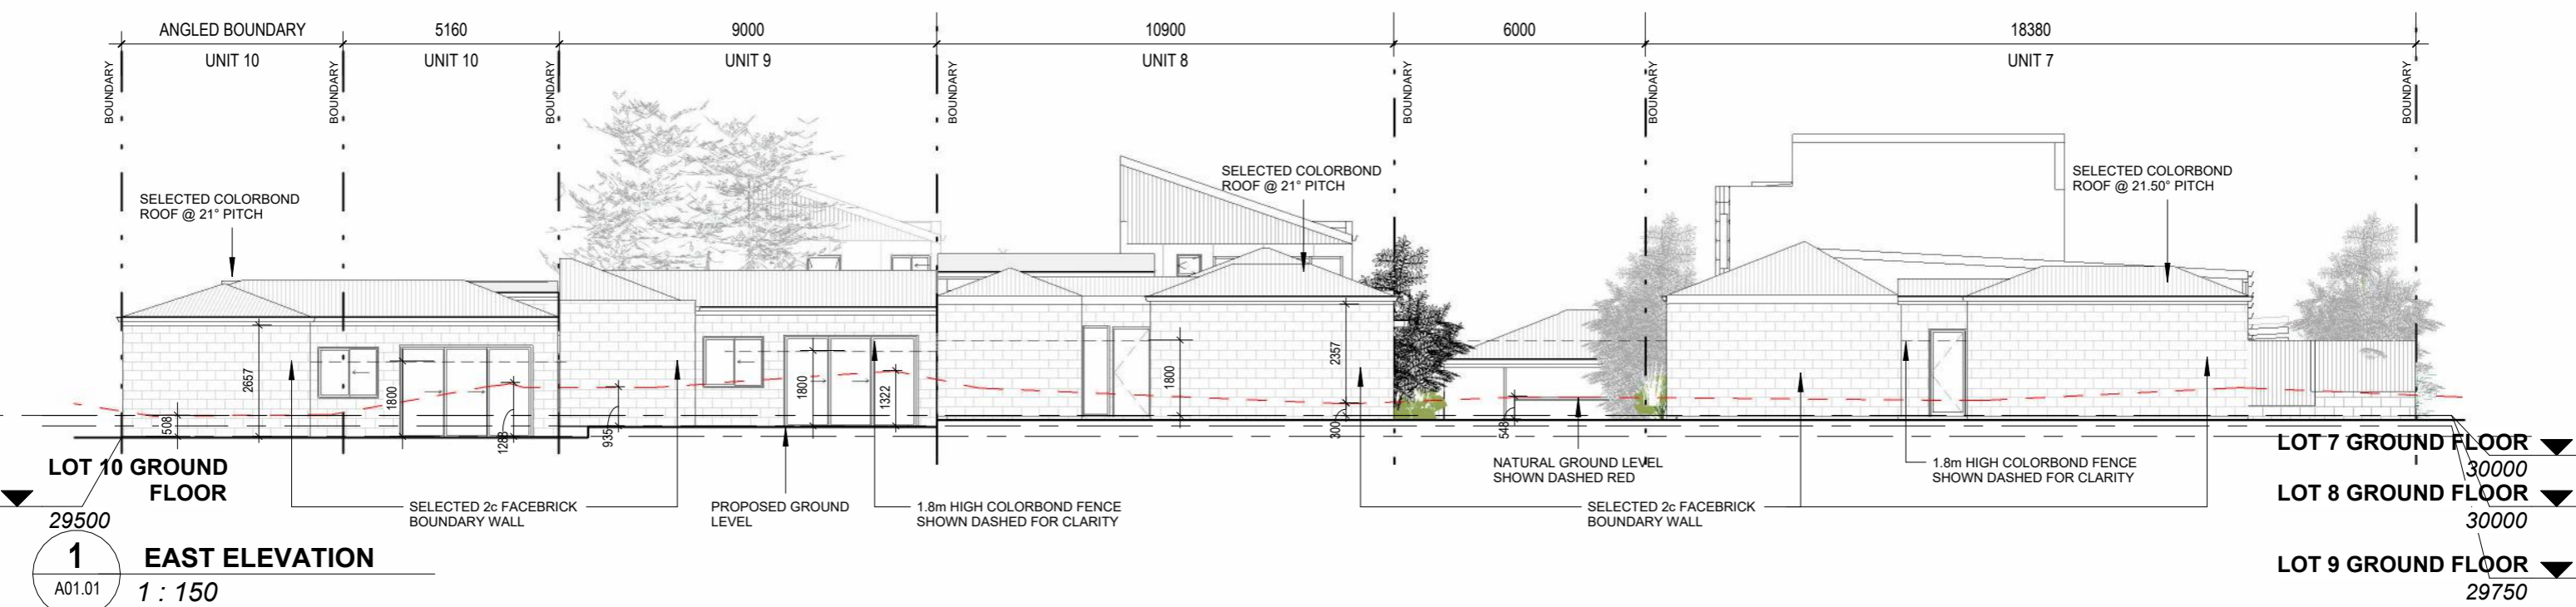


SUBJECT TO COUNCIL APPROVAL

22/07/2022 1:39:04 PM © Copyright of Rechitects Architecture and Design

Scale 1 : 150 (A3)	PROJECT PROPOSED 13 UNITS OF GROUP DWELLINGS 11 CHETWYND WAY BOORAGOON	CLIENT KILLARNEY COMMUNITY PTY LTD	OVERALL ELEVATIONS (EXTERNAL)	DESIGNED BY LC	DRAWN BY BV	DATE 22/07/2022	A06.02
--------------------	--	---------------------------------------	-------------------------------	-------------------	----------------	--------------------	--------

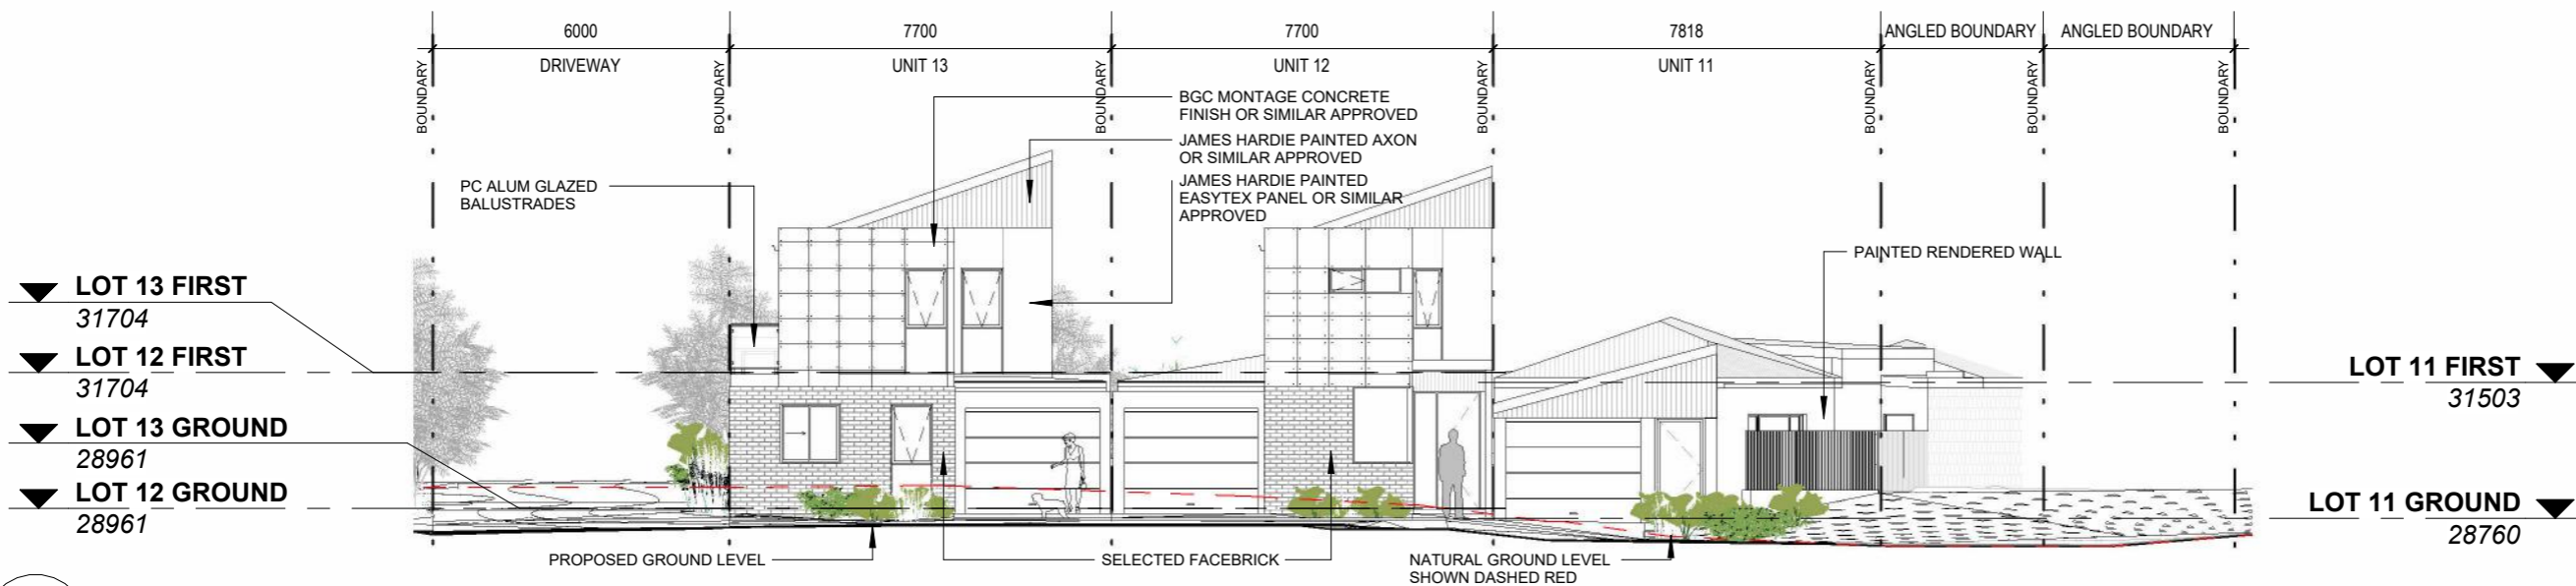

1 INTERNAL STREETSCAPE ELEVATION ENTRANCE
 A01.01 1 : 150

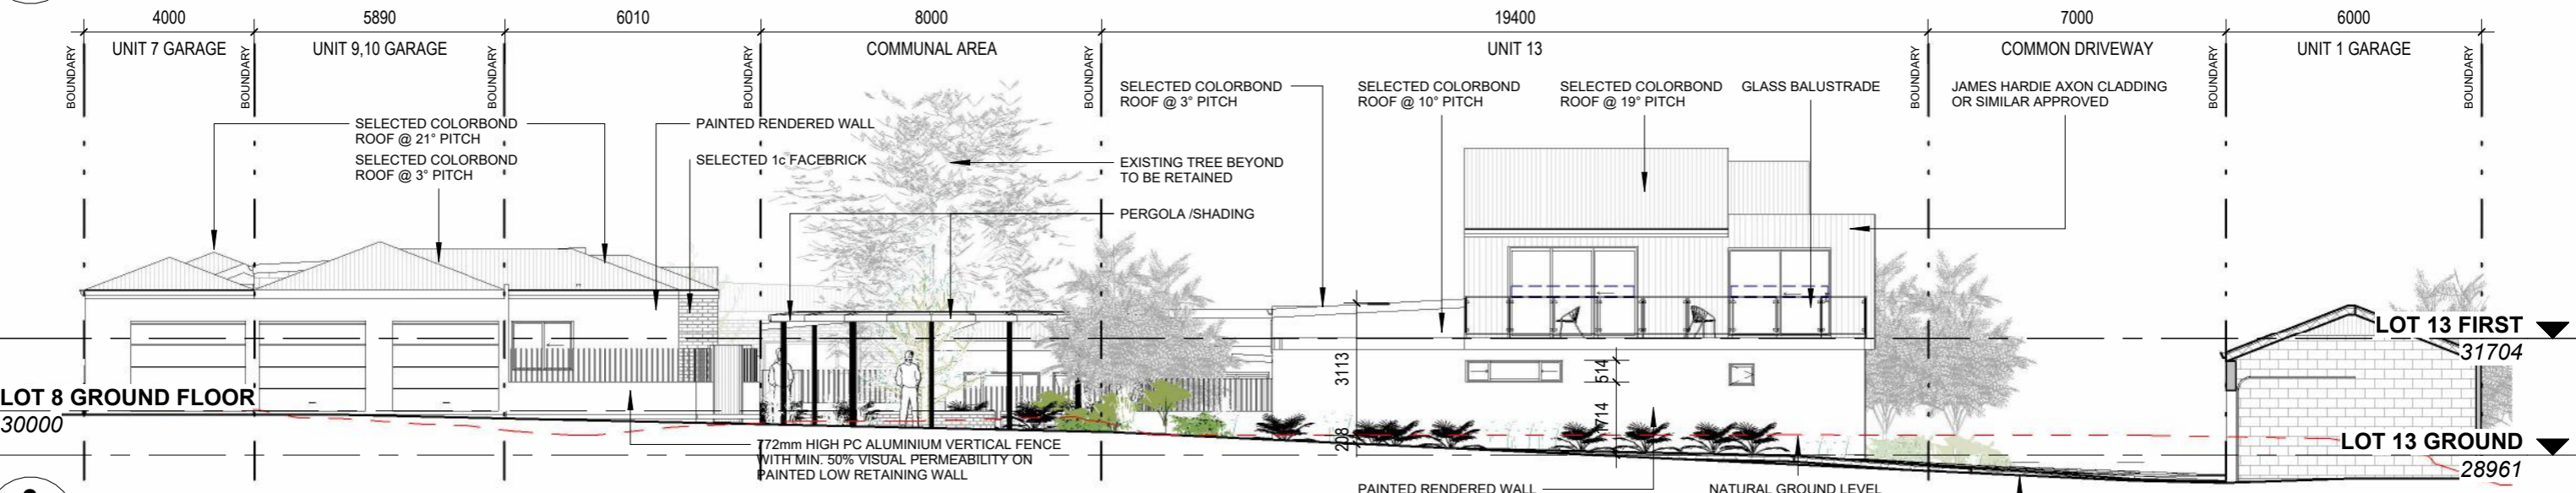

2 INTERNAL STREETSCAPE ELEVATION (NORTH)
 A01.01 1 : 150




3 INTERNAL STREETSCAPE ELEVATION (SOUTH)
 A01.01 1 : 150


SUBJECT TO COUNCIL APPROVAL

22/07/2022 1:39:19 PM © Copyright of Rechitects Architecture and Design

Scale 1 : 150 (A3)	PROJECT PROPOSED 13 UNITS OF GROUP DWELLINGS 11 CHETWYND WAY BOORAGOON	CLIENT KILLARNEY COMMUNITY PTY LTD	OVERALL ELEVATIONS (INTERNAL)	DESIGNED BY LC	DRAWN BY BV	DATE 22/07/2022	A06.03
--------------------	--	---------------------------------------	-------------------------------	-------------------	----------------	--------------------	--------

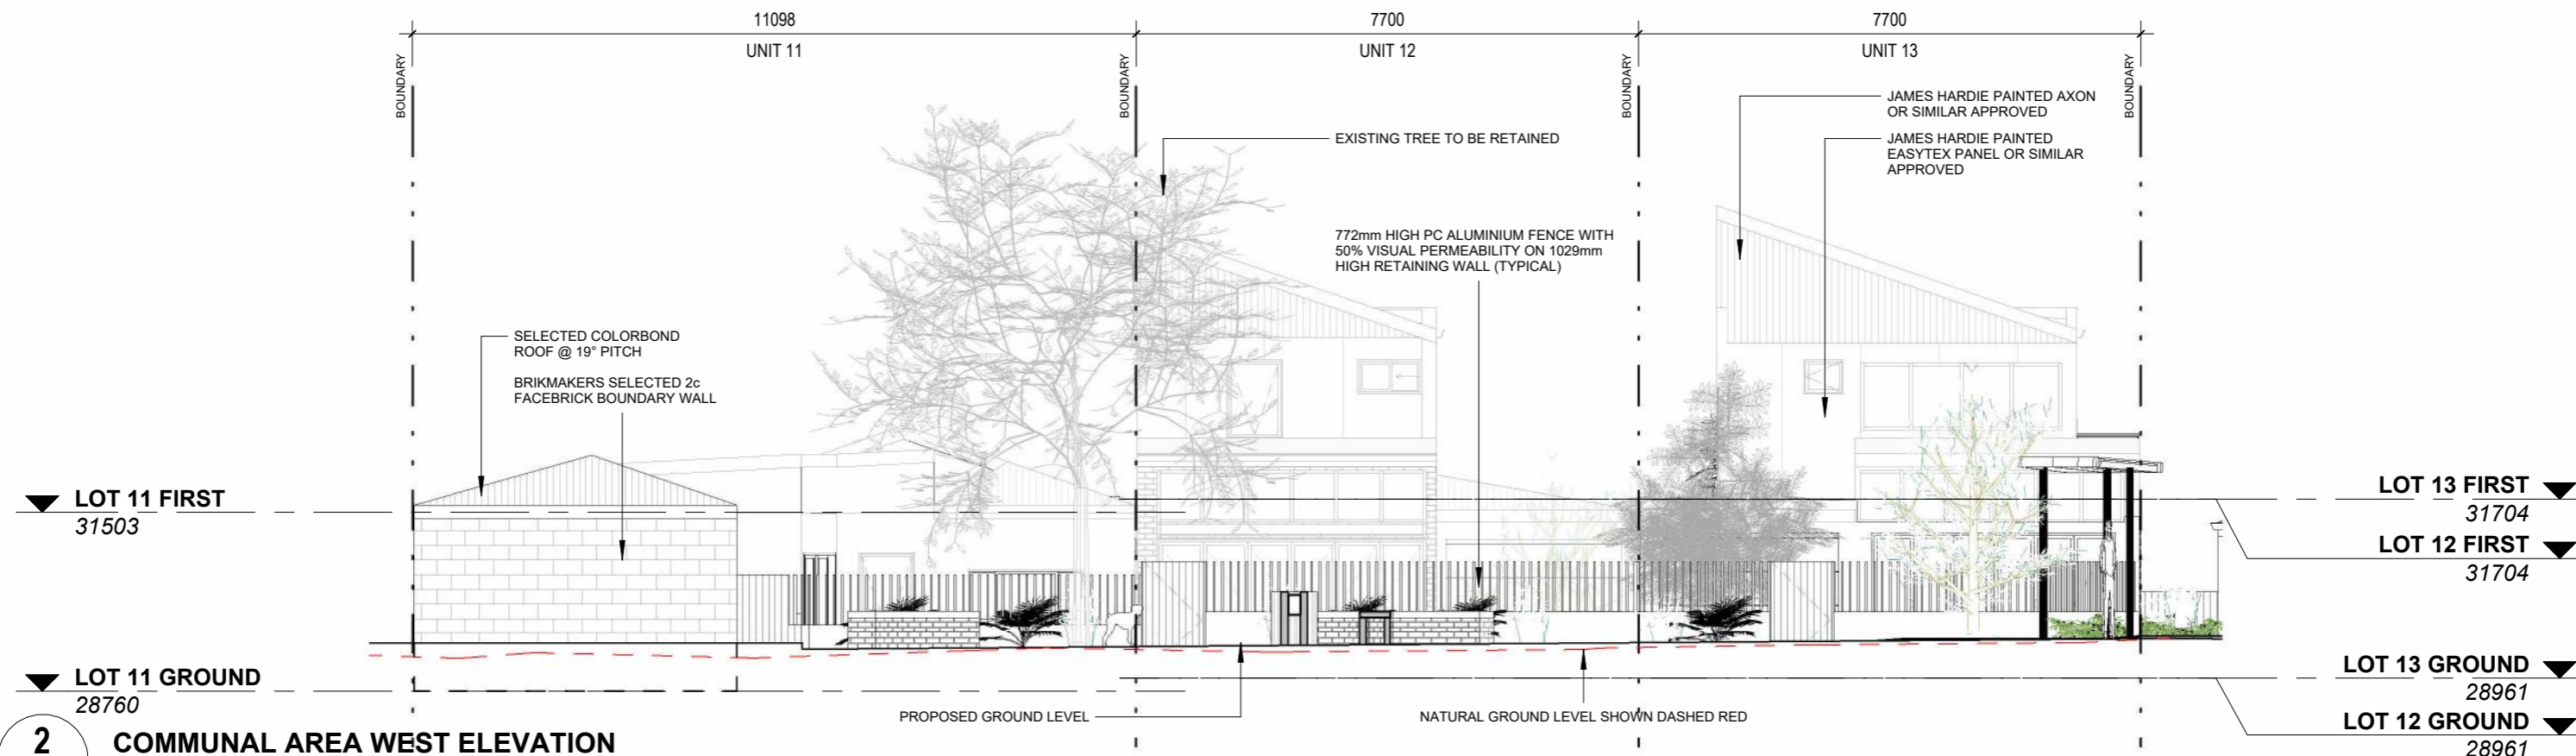


2 COMMUNAL AREA WEST ELEVATION
 A01.01 1 : 100

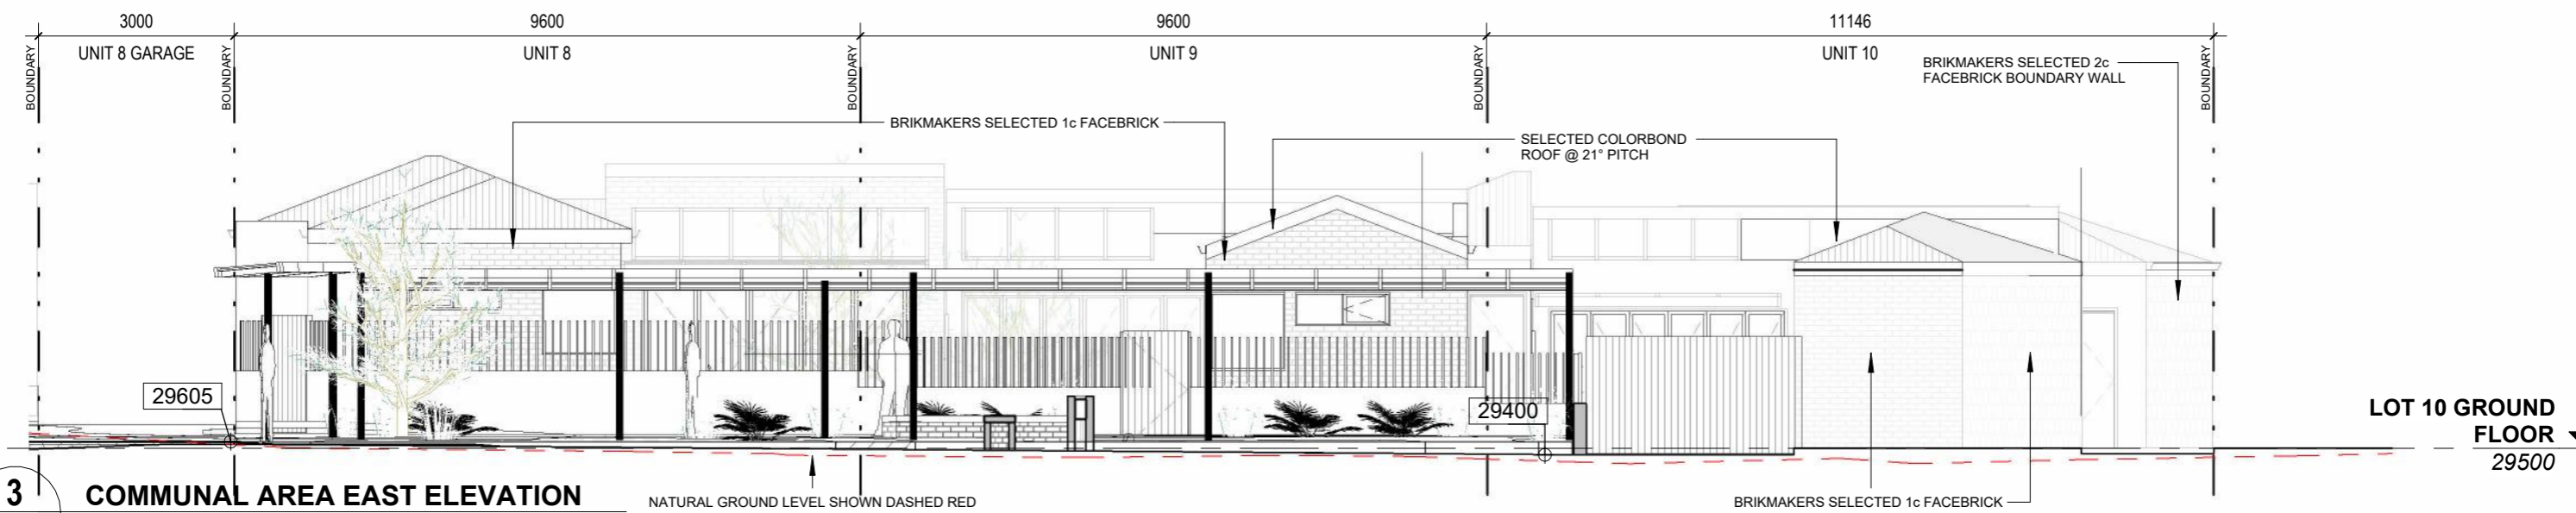

3 COMMUNAL AREA EAST ELEVATION
 A01.01 1 : 100

SUBJECT TO COUNCIL APPROVAL

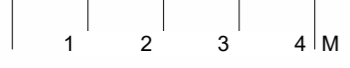

Scale 1 : 100 (A3)

PROJECT PROPOSED 13 UNITS OF GROUP DWELLINGS
 11 CHETWYND WAY BOORAGOON
 CLIENT KILLARNEY COMMUNITY PTY LTD

OVERALL ELEVATIONS (INTERNAL)

22/07/2022 1:39:24 PM © Copyright of Rechitects Architecture and Design

DESIGNED BY LC DRAWN BY BV DATE 22/07/2022 A06.04



1 CHETWYND STREETScape



2 ENTRANCE VIEW_LOT11,12,13

SUBJECT TO COUNCIL APPROVAL

22/07/2022 1:40:09 PM © Copyright of Rechitects Architecture and Design

Scale	(A3)	PROJECT PROPOSED 13 UNITS OF GROUP DWELLINGS 11 CHETWYND WAY BOORAGOON	CLIENT KILLARNEY COMMUNITY PTY LTD	PERSPECTIVES	DESIGNED BY LC	DRAWN BY LC	DATE 22/07/2022	A40.01
-------	------	--	---------------------------------------	--------------	-------------------	----------------	--------------------	--------

