





WINTHROP RESERVE CHANGE ROOM
DEVELOPMENT APPLICATION

SHEET LIST	
SHEET NUMBER	SHEET NAME
A000	COVER SHEET
A001	SURVEY PLAN
A010	PROPOSED SITE PLAN
A101	PROPOSED FLOOR PLAN
A102	PROPOSED ELEVATIONS & SECTION




C	REVISED DEVELOPMENT APPLICATION	MN	AK	23.08.2021
B	REVISED DEVELOPMENT APPLICATION	MN	AK	19.08.2021
A	DEVELOPMENT APPLICATION	NMc	AK	19.06.2021
revision/ issue	description	drawn by	check by	date
project	WINTHROP RESERVE CHANGEROOM CoM	drawn	description COVER SHEET	
location	WINTHROP DR, WINTHROP WA 6150	checked		
		scale	date	23.08.2021
		project no	134.20	dwg no A000
				rev C

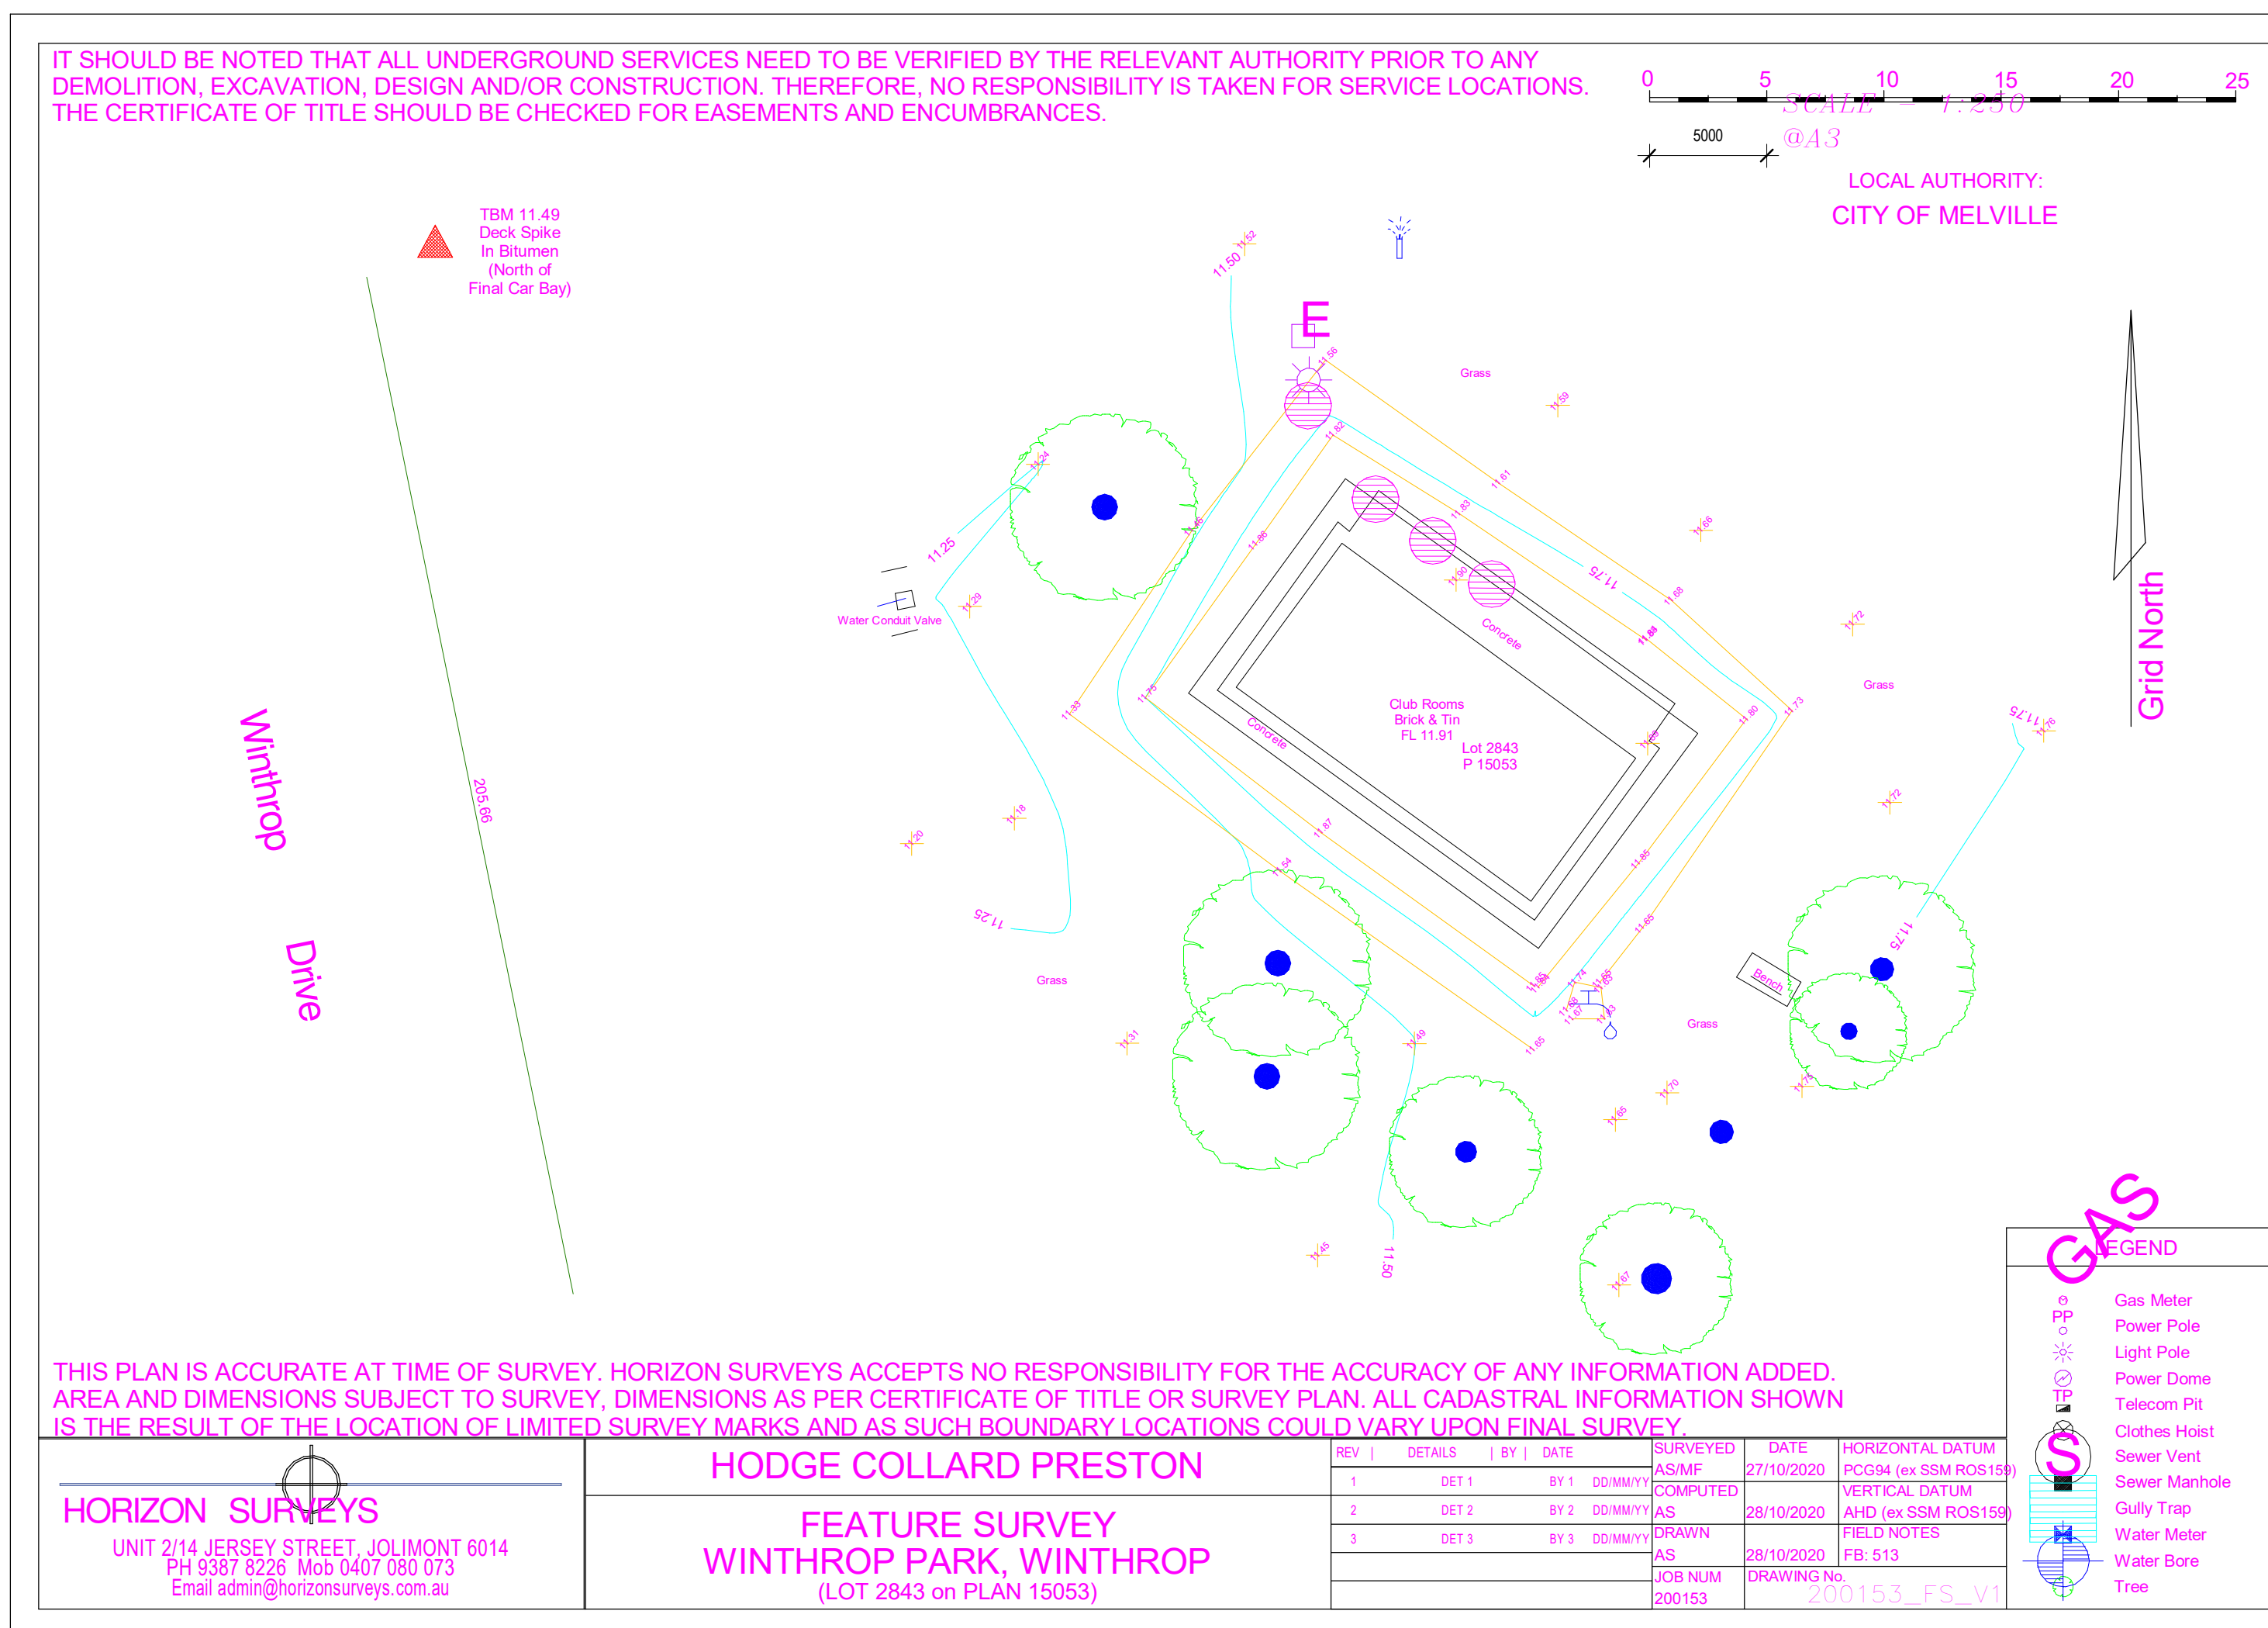

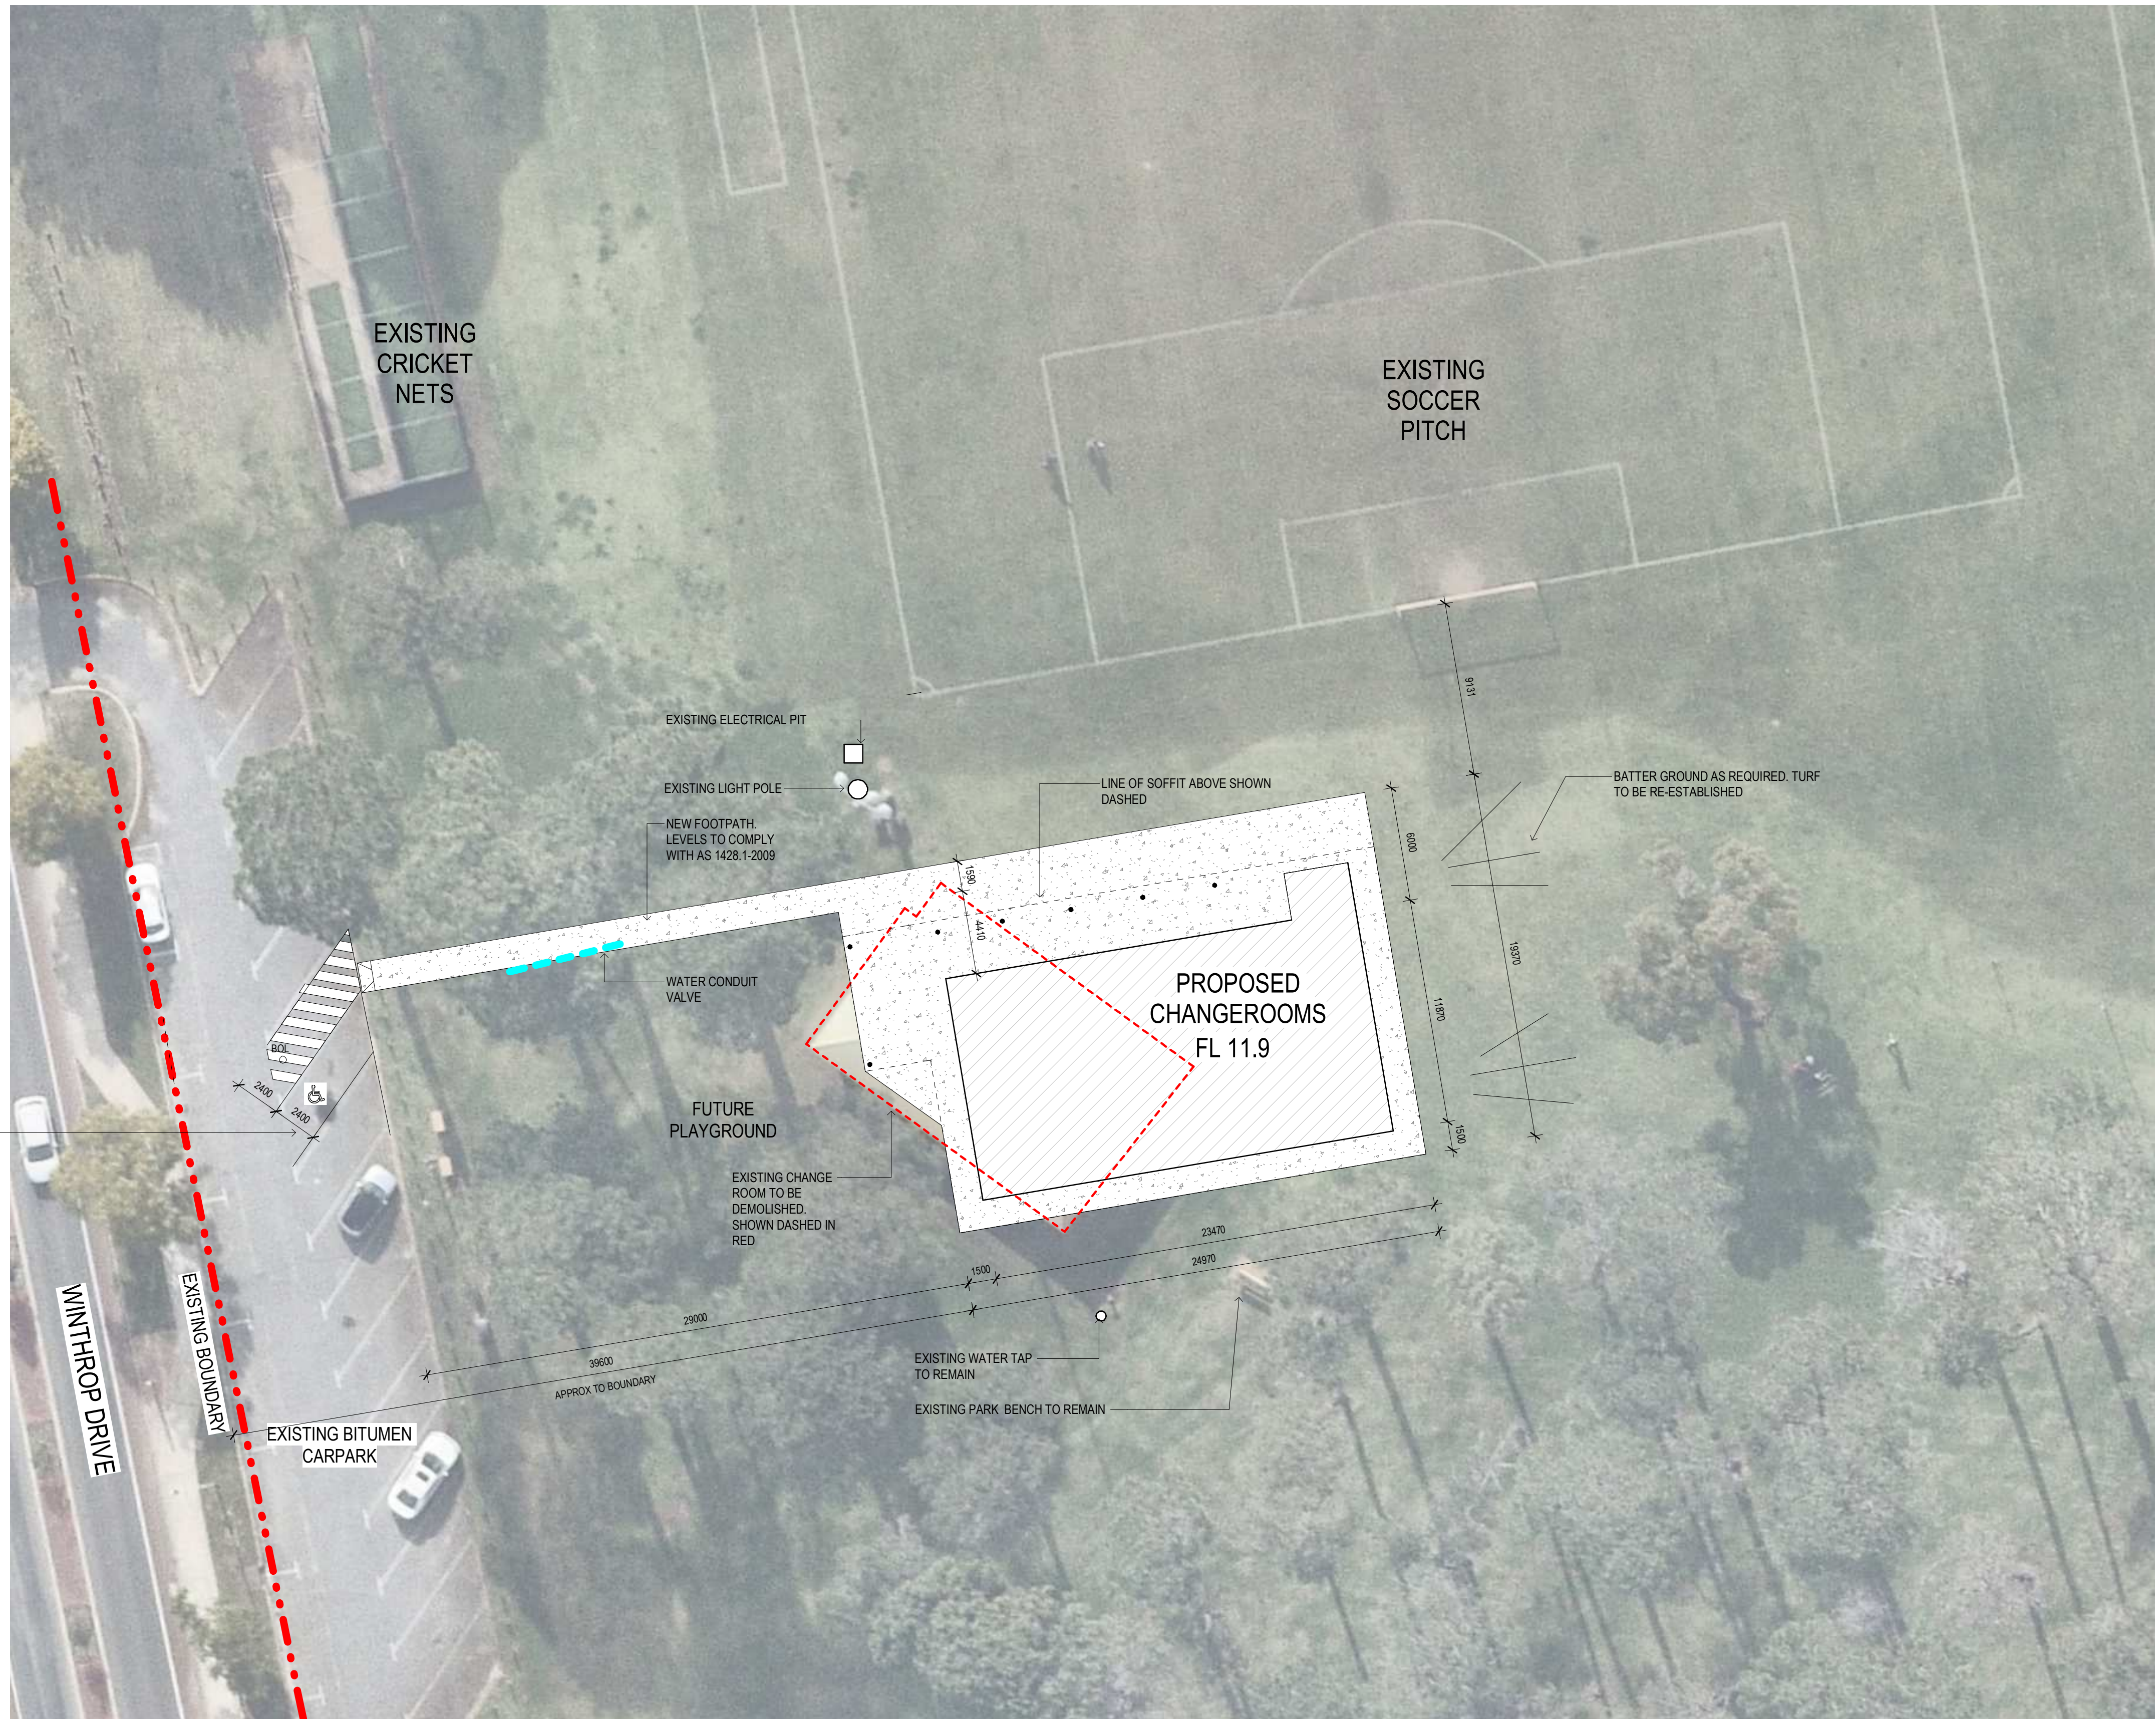


NOTE:
NO EXISTING TREES TO BE REMOVED


1 PROPOSED SITE PLAN
1 : 200

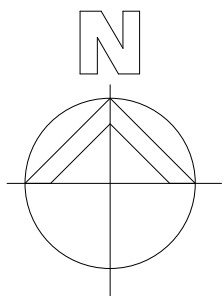









C	REVISED DEVELOPMENT APPLICATION	MN	AK	23.08.2021
B	REVISED DEVELOPMENT APPLICATION	MN	AK	19.08.2021
A	DEVELOPMENT APPLICATION	NMc	AK	19.06.2021
revision/ issue	description	drawn by	check by	date
project	description	drawn	PROPOSED SITE PLAN	
location		checked		
WINTHROP RESERVE CHANGEROOM CoM		VB		
WINTHROP DR, WINTHROP WA 6150		AK		
scale	date	1 : 200	23.08.2021	
Hodge Collard Preston		project no	134.20	dwg no A010
ARCHITECTS		rev	C	

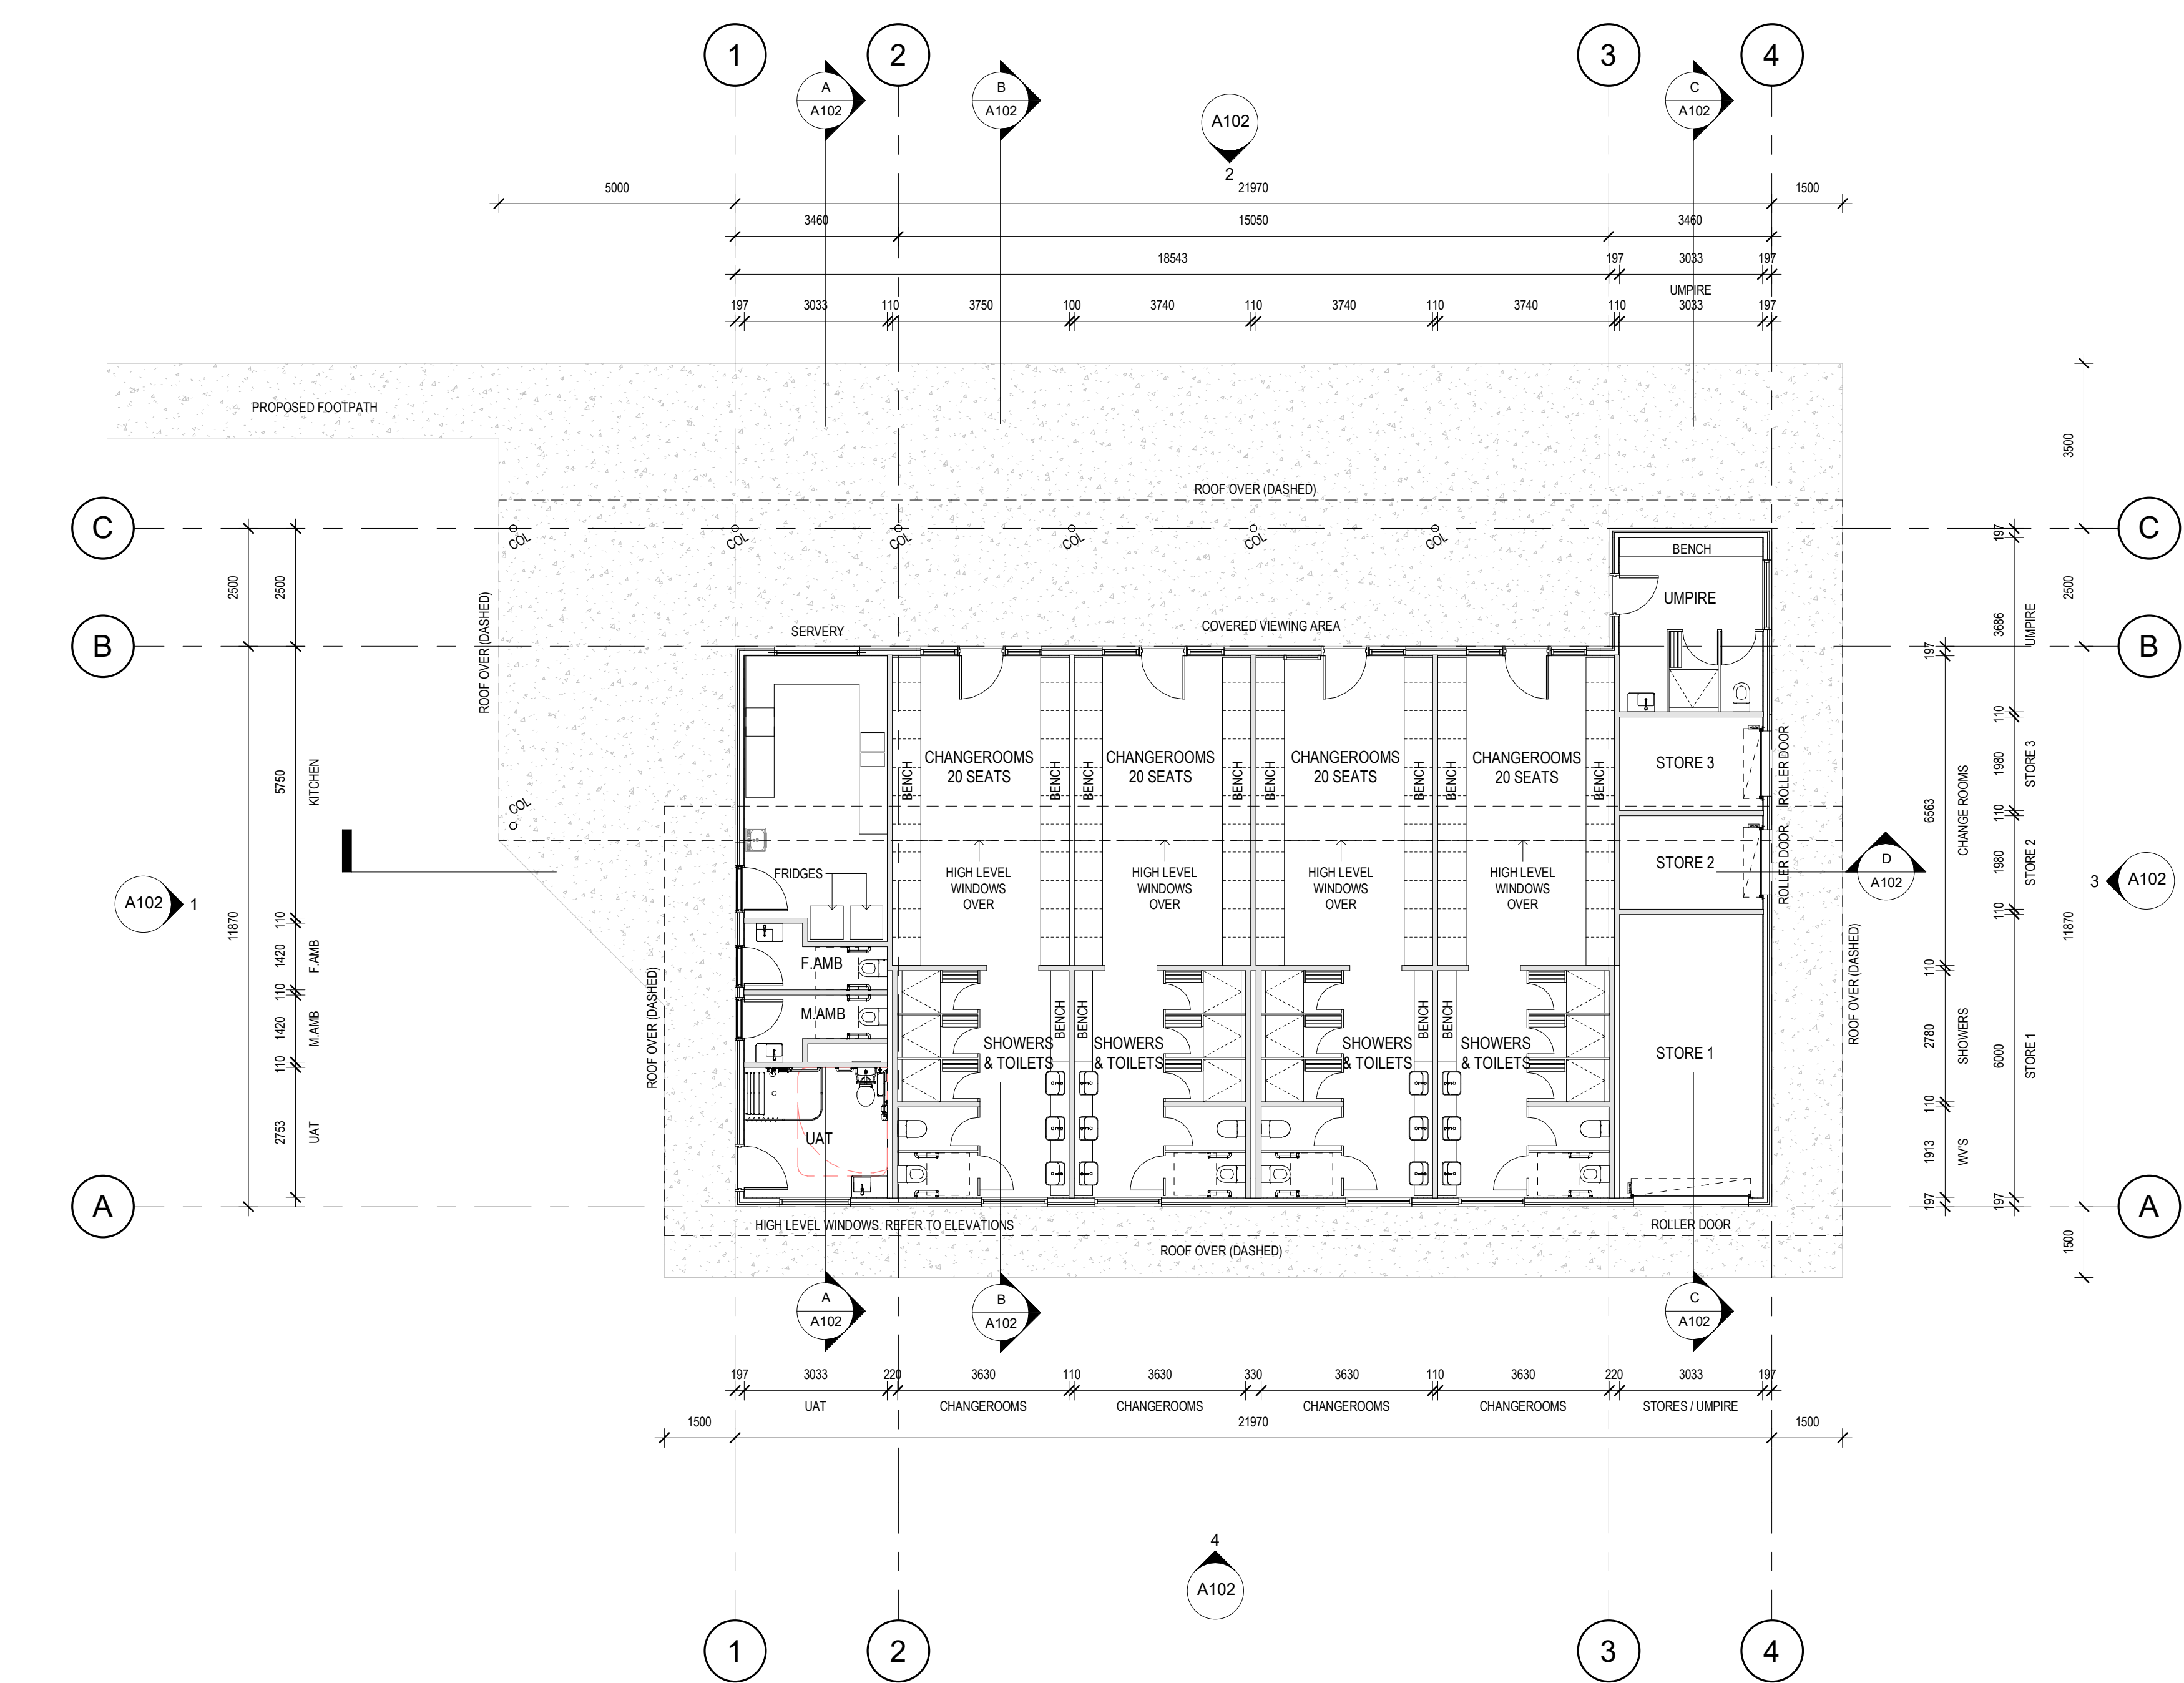

1 PROPOSED FLOOR PLAN
1:100

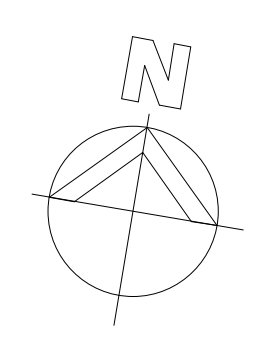

D	REVISED DEVELOPMENT APPLICATION	MN	AK	23.08.2021
C	REVISED DEVELOPMENT APPLICATION	MN	AK	19.08.2021
B	REVISED FLOOR PLAN	ML	AK	18.08.2021
A	DEVELOPMENT APPLICATION	NMc	AK	19.06.2021
revision/ issue	description	drawn by	check by	date
project	drawn VB		description	
location	checked AK		PROPOSED FLOOR PLAN	
WINTHROP RESERVE CHANGEROOM CoM				
WINTHROP DR, WINTHROP WA 6150				
Hodge Collard Preston ARCHITECTS		scale	date	23.08.2021
		1 : 100	project no	dwg no
			134.20	A101
				rev D

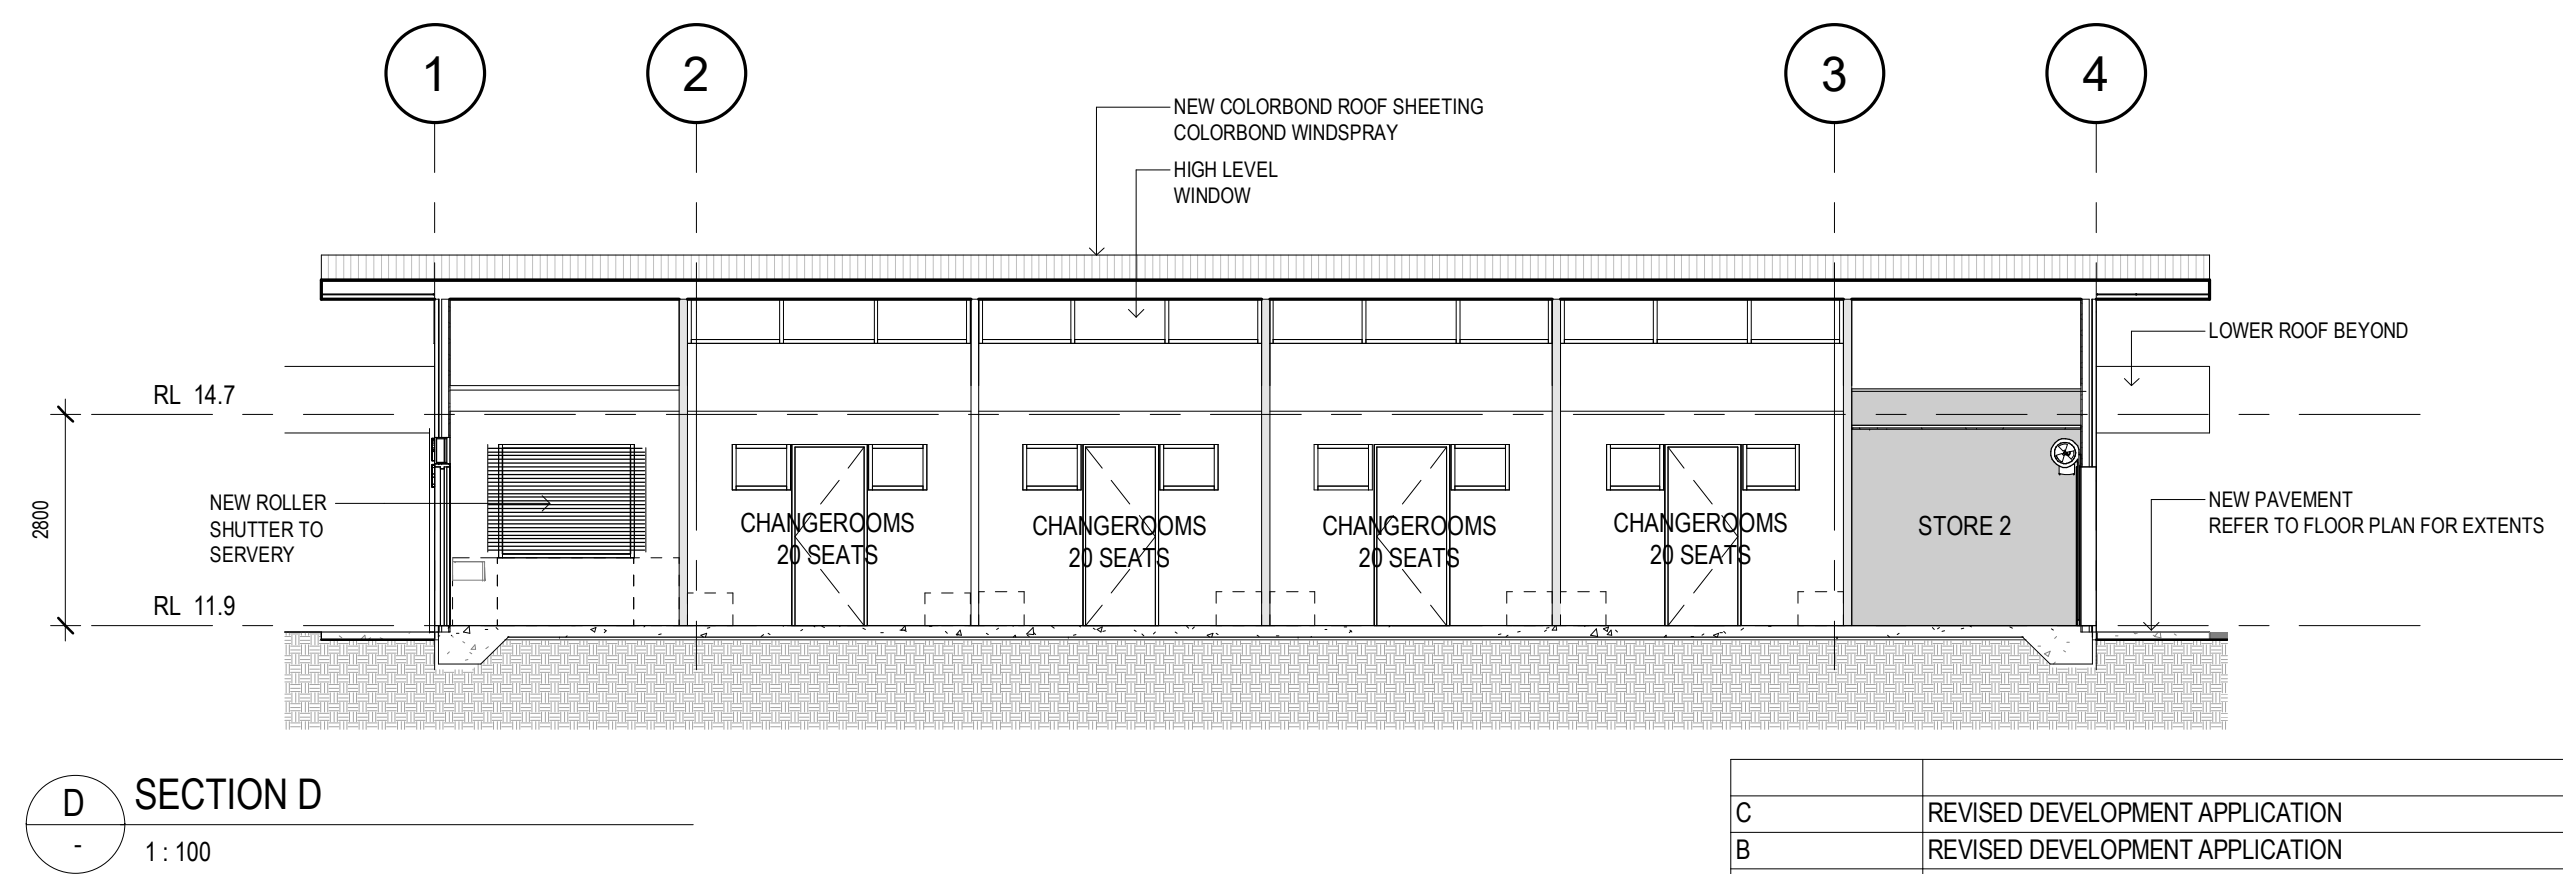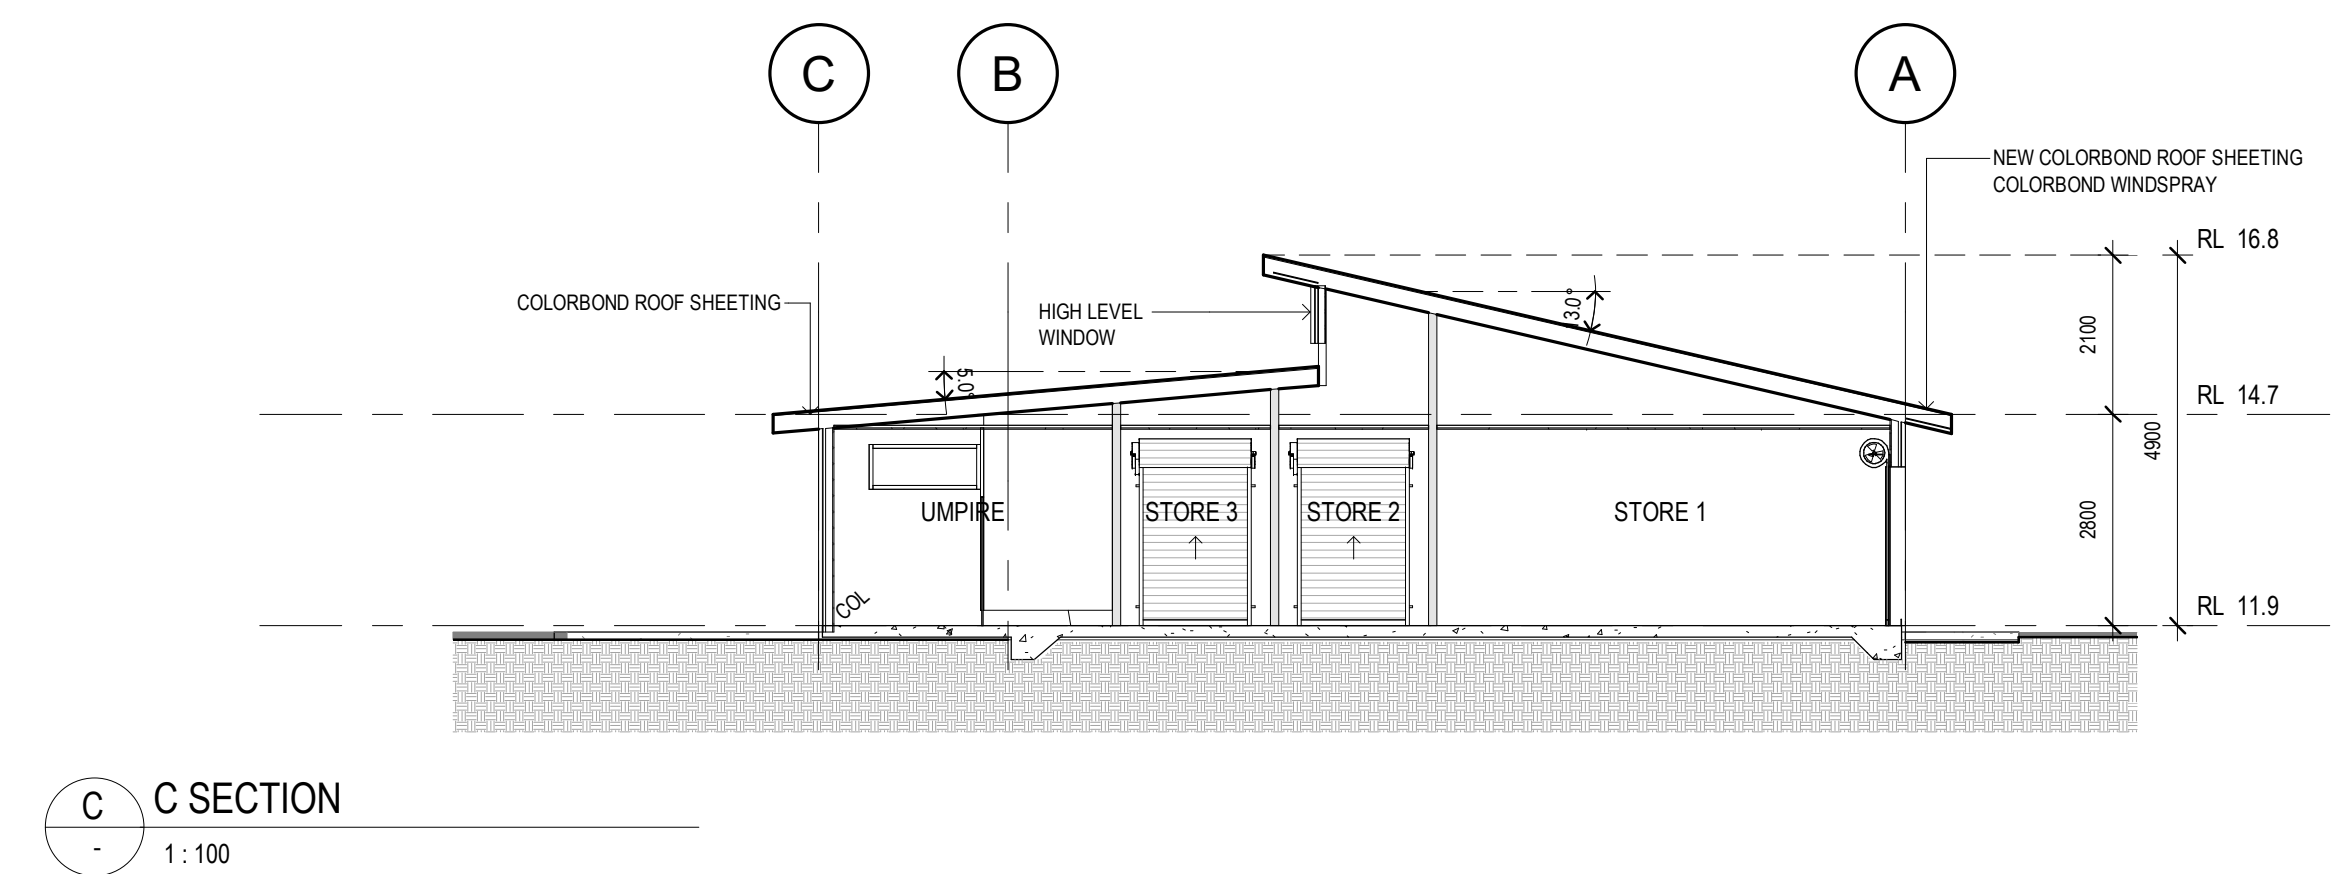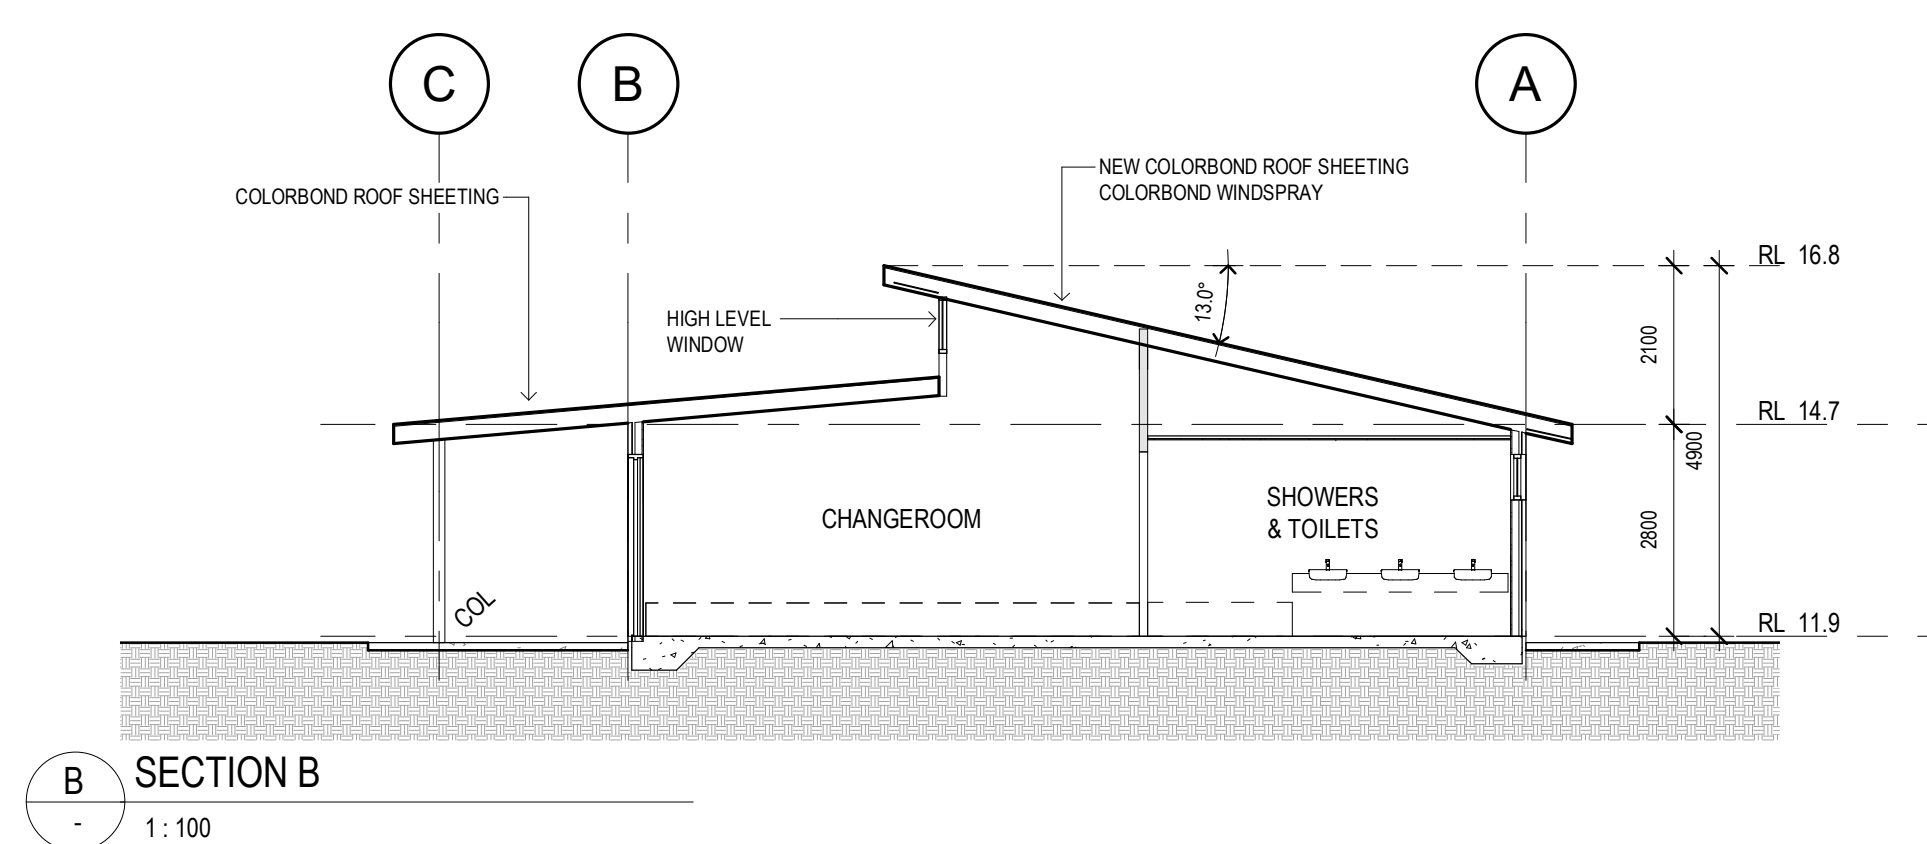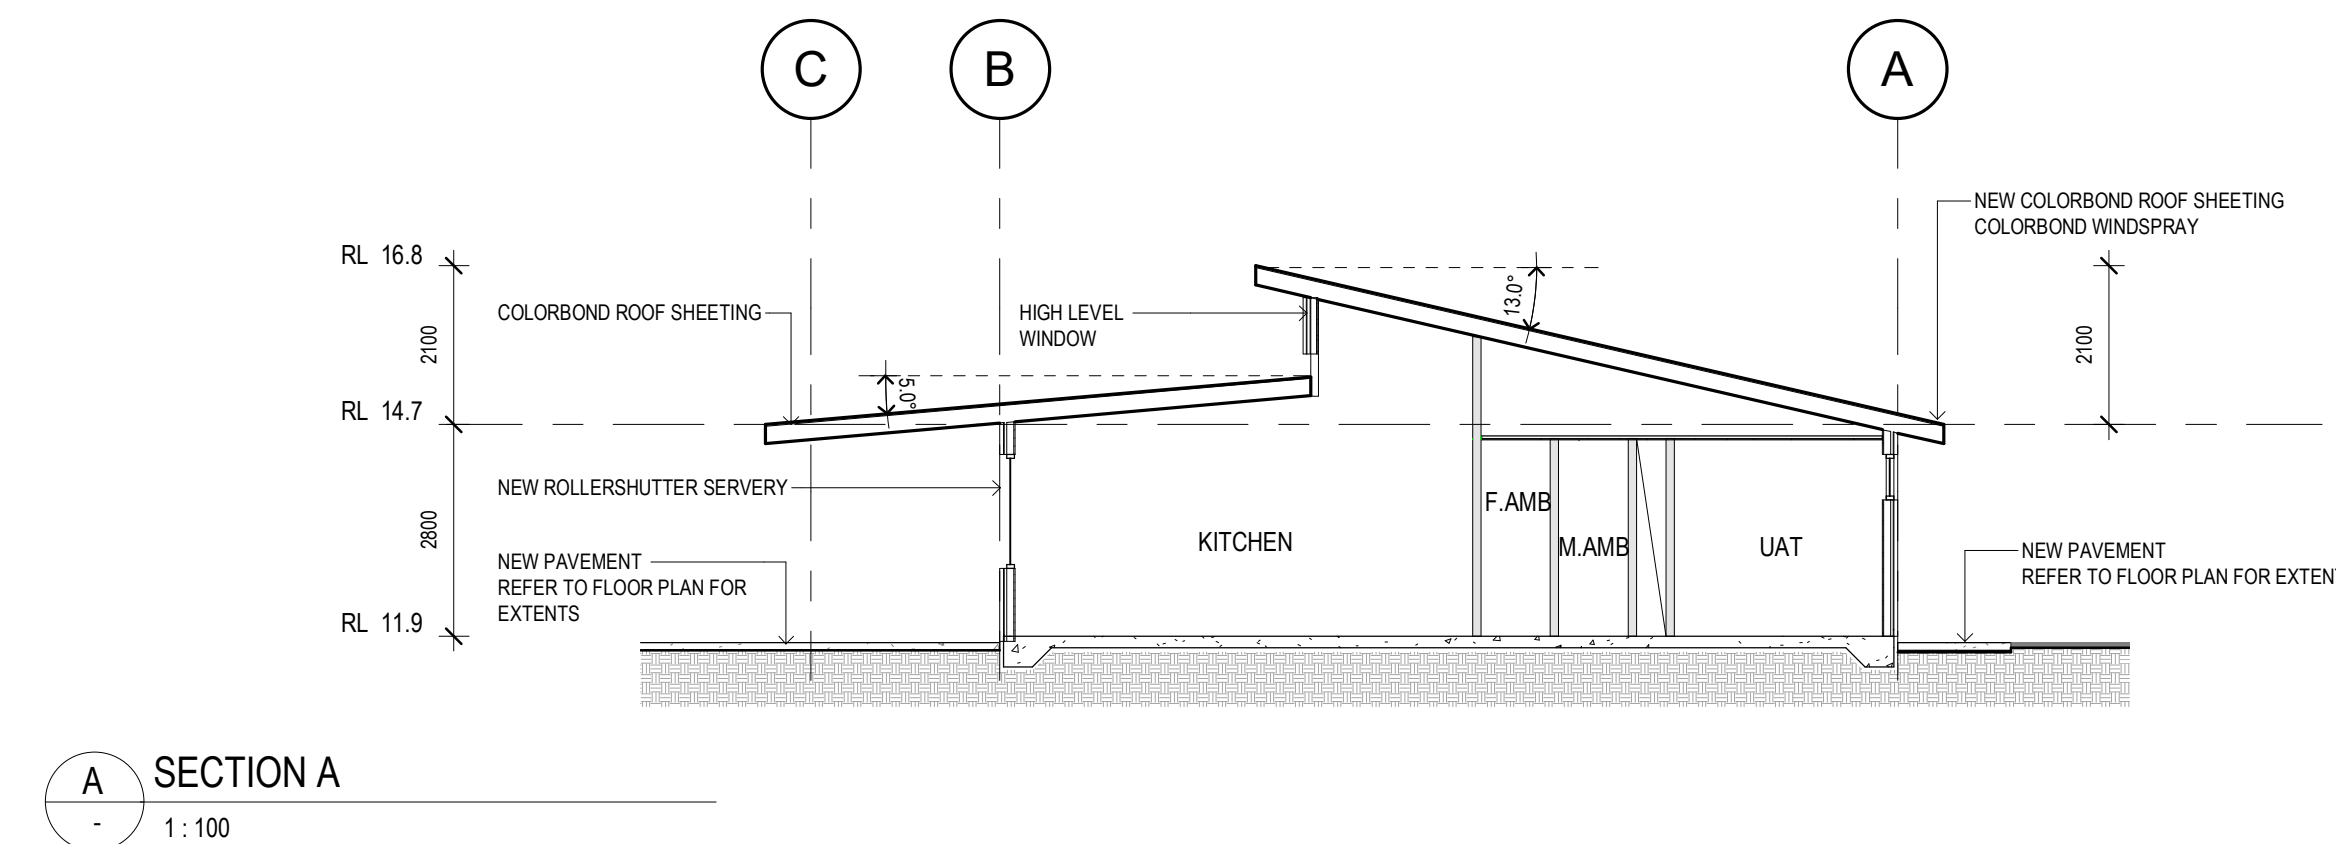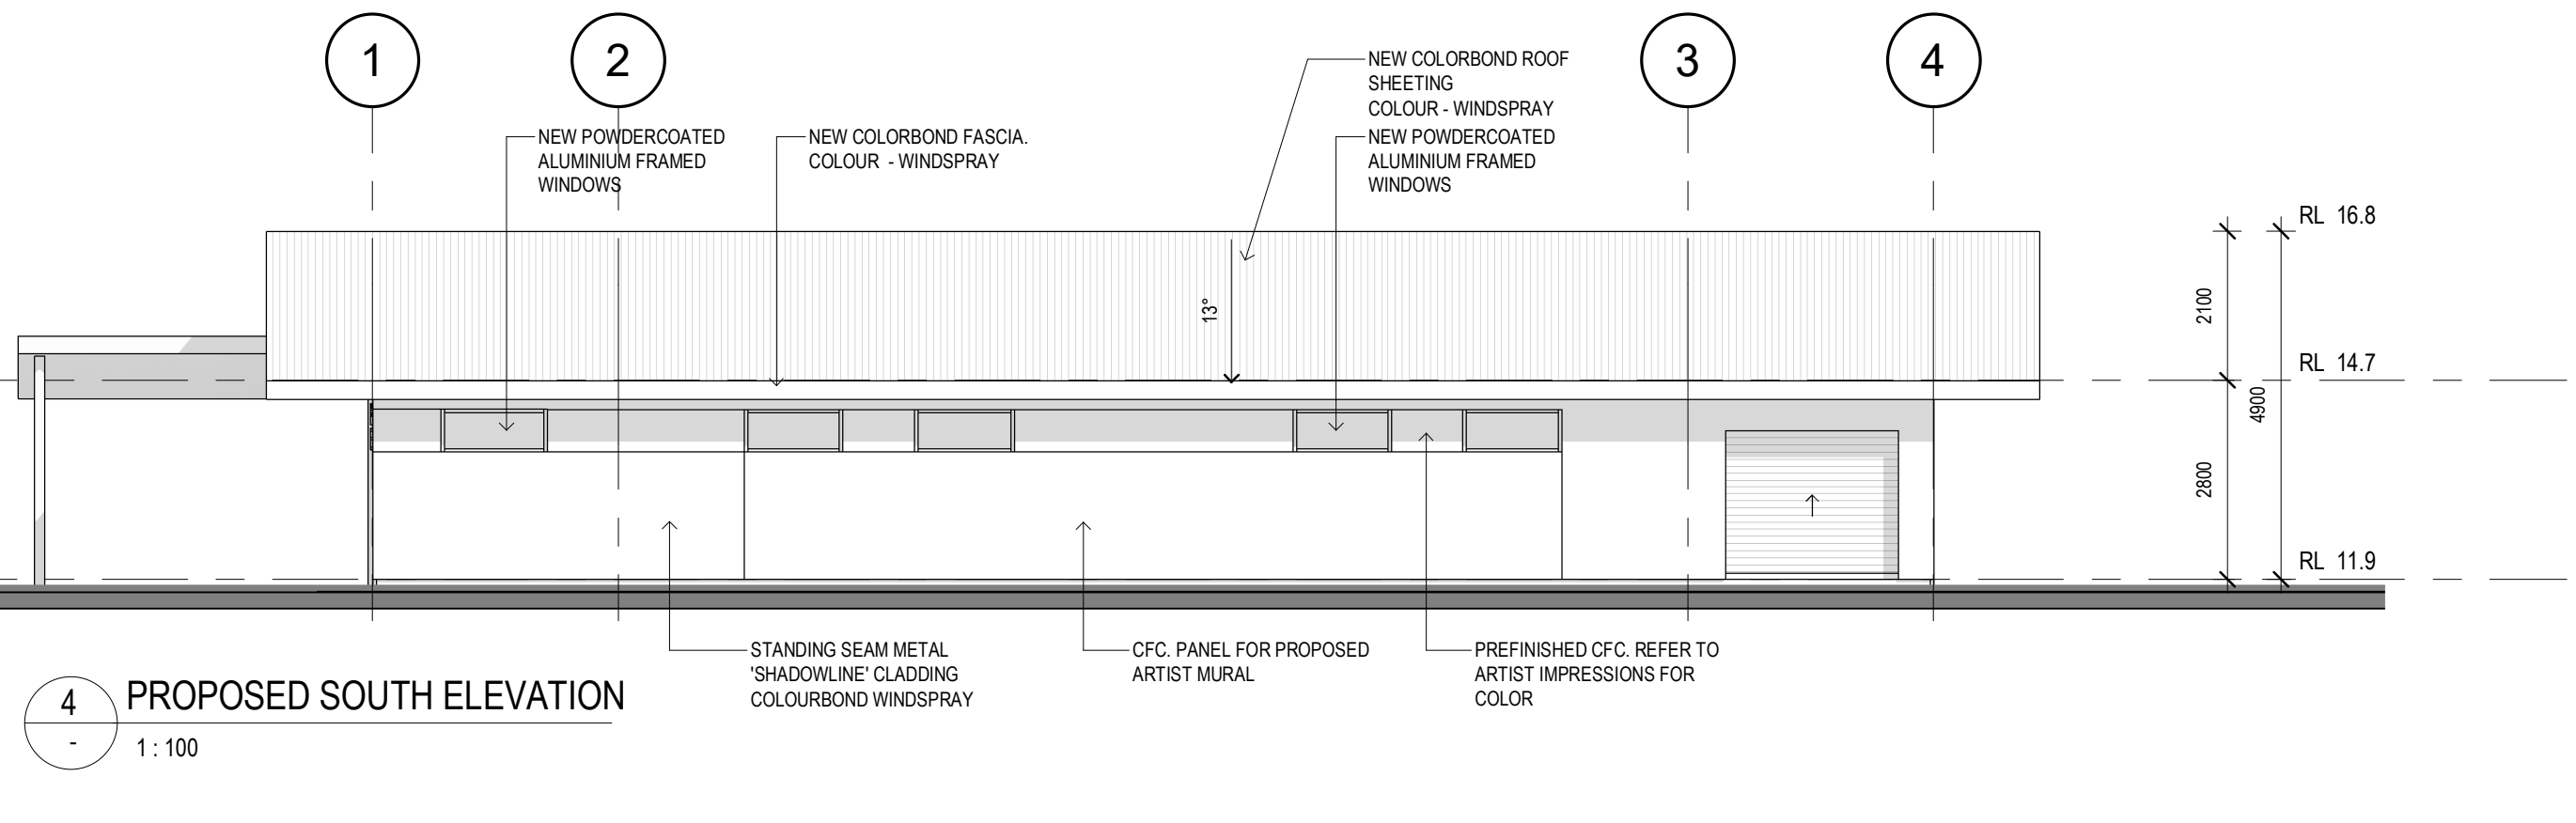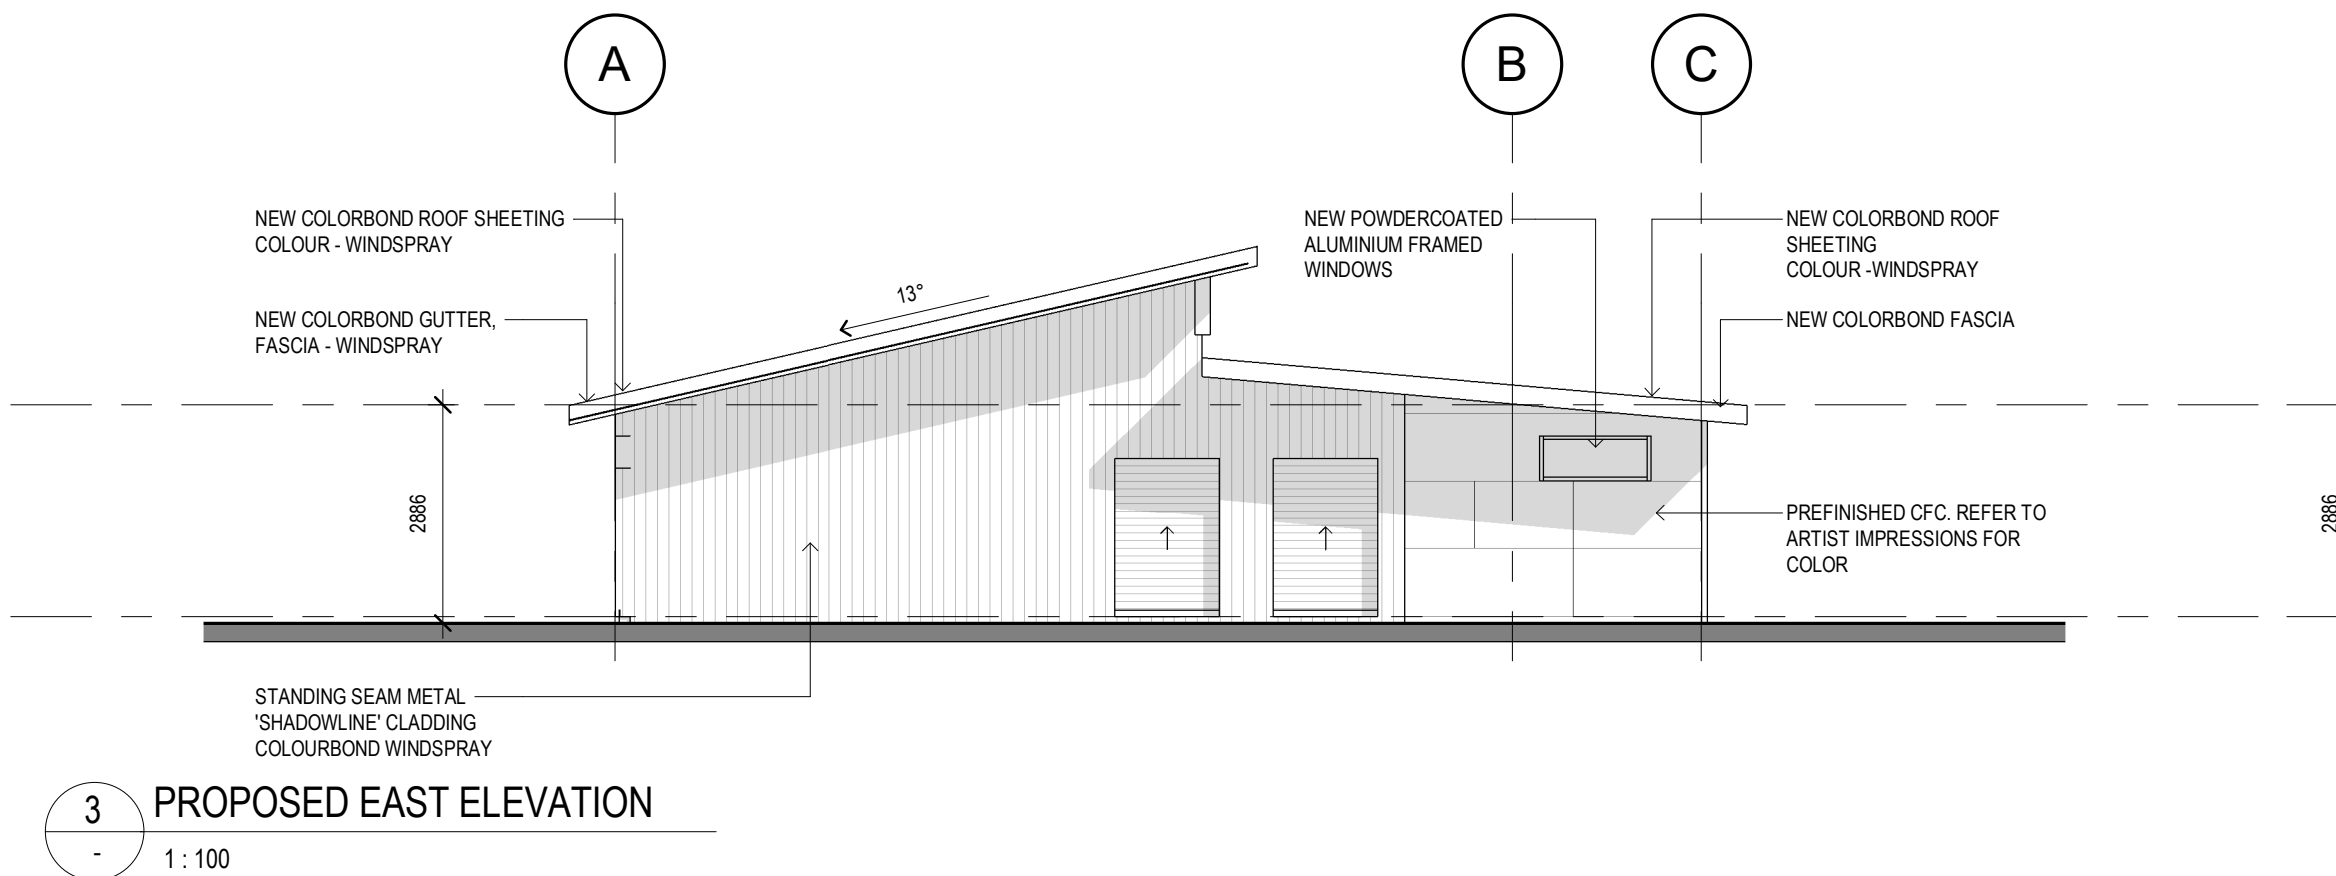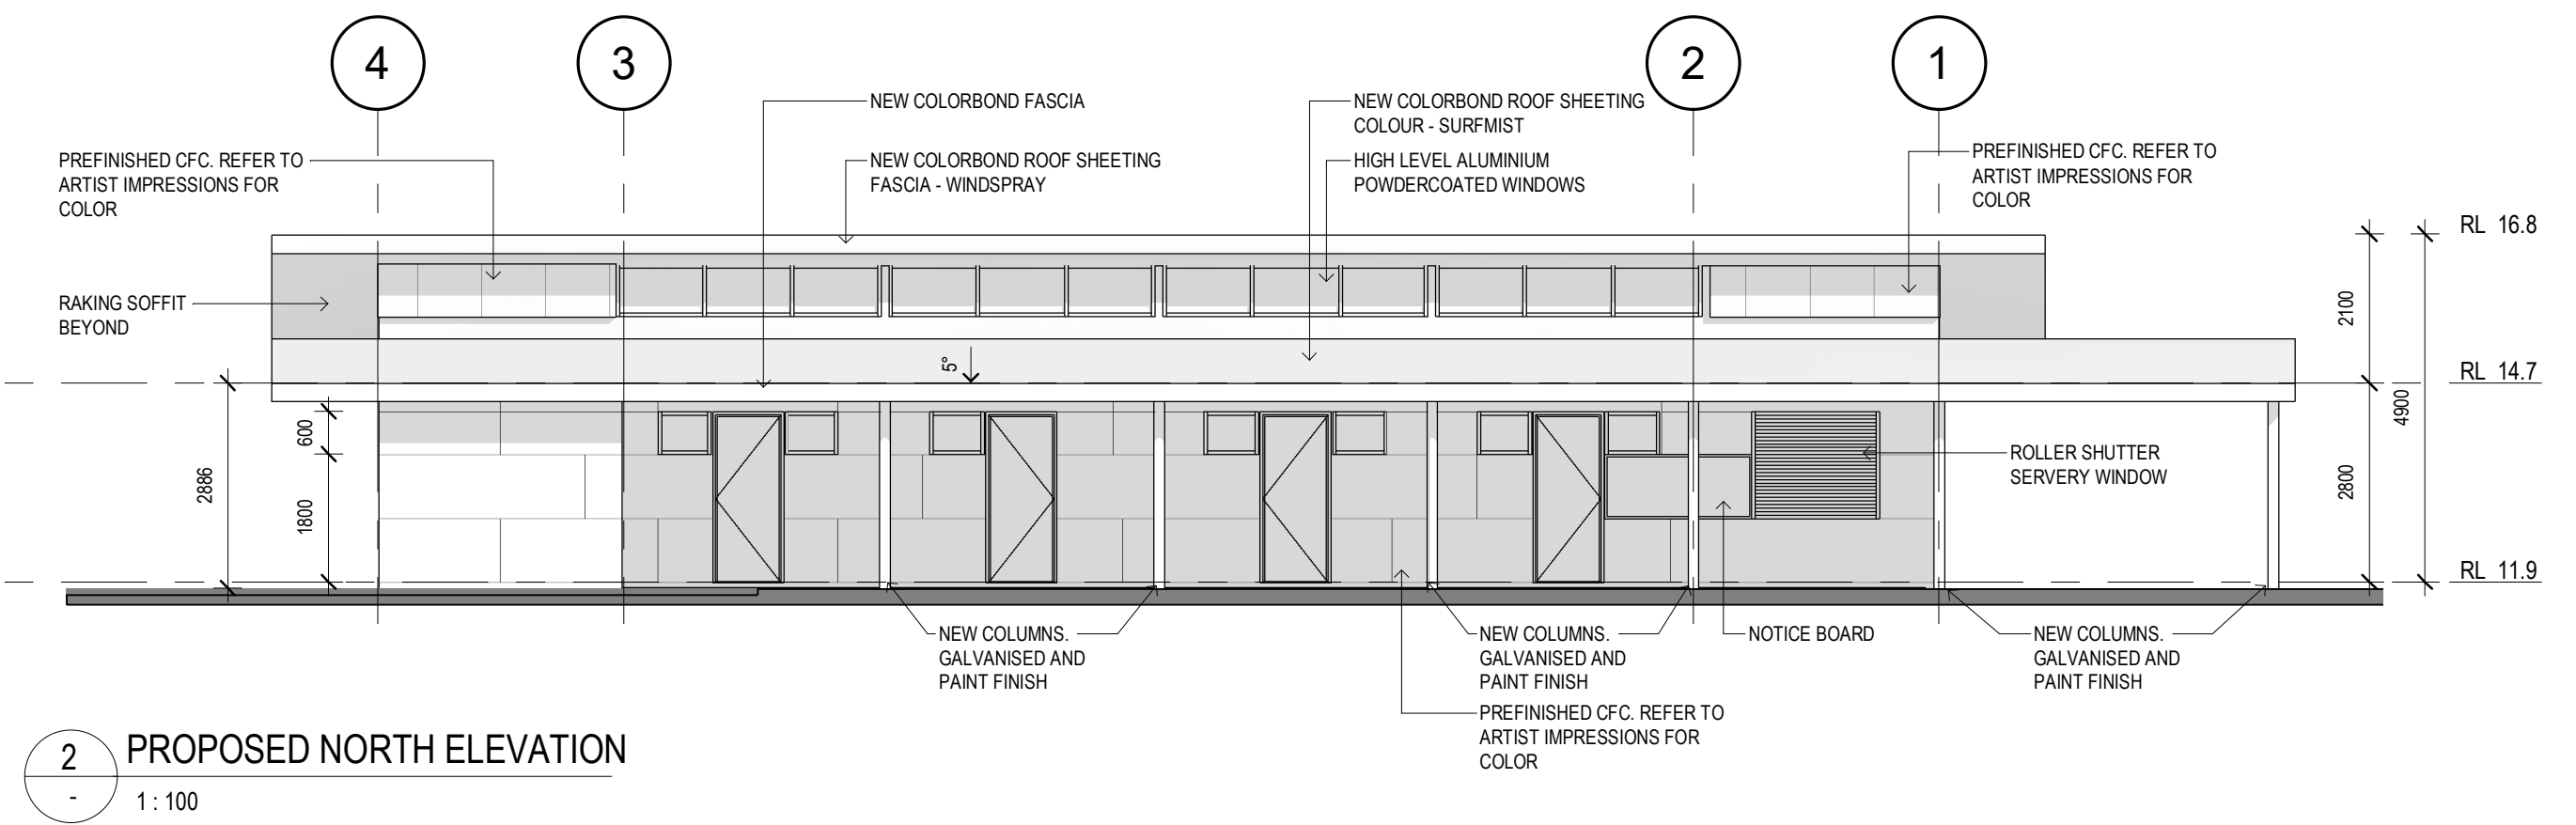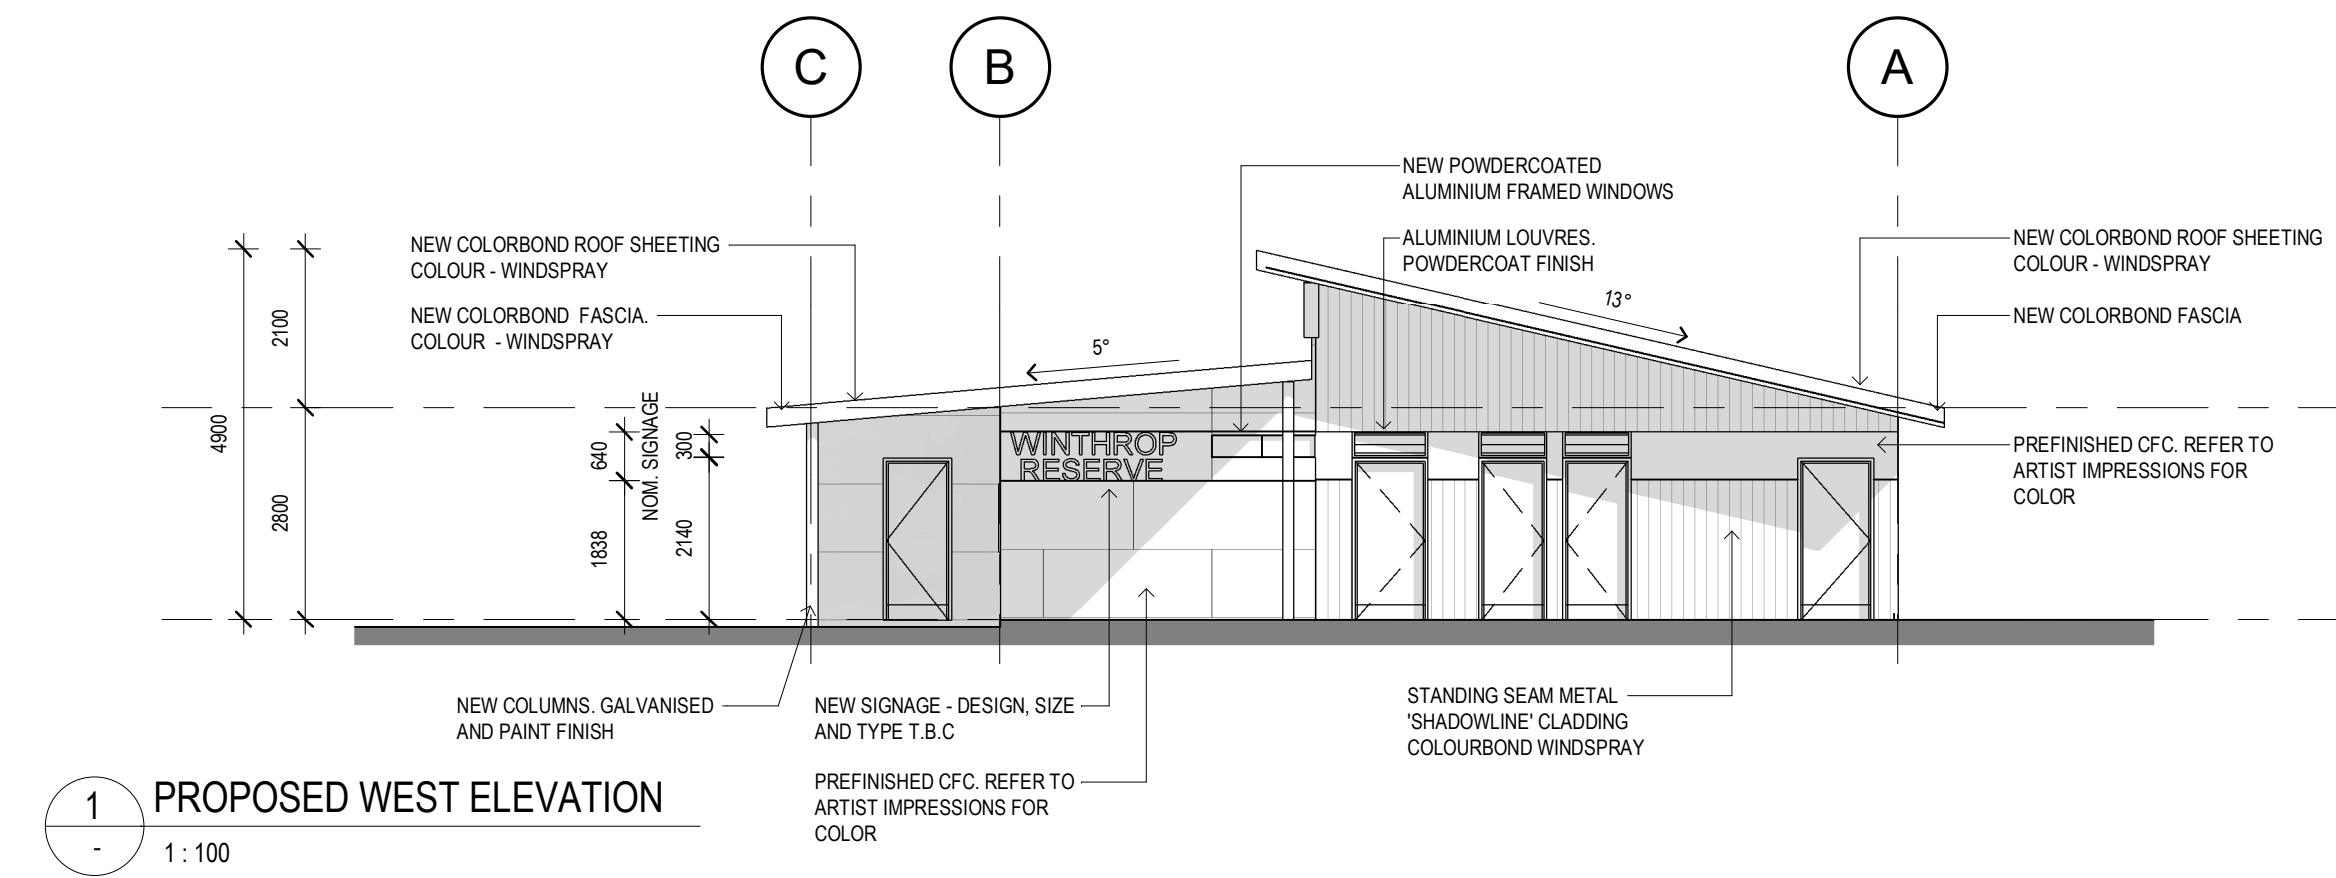

C	REVISED DEVELOPMENT APPLICATION	MN	AK	23.08.2021
B	REVISED DEVELOPMENT APPLICATION	MN	AK	19.08.2021
A	DEVELOPMENT APPLICATION	NMc	AK	19.06.2021
revision/ issue	description	drawn by	check by	date
project	description	drawn	checked	date
	WINTHROP RESERVE CHANGEROOM CoM	VB	AK	23.08.2021
location	WINTHROP DR, WINTHROP WA 6150			
scale	1:100	date	23.08.2021	project no
				134.20
				dwg no
				A102
				rev
				C

Hodge Collard Preston
ARCHITECTS

Third Floor, 38 Richardson Street,
West Perth, WA 6005
PO Box 743, West Perth, WA 6872
Ph: (08) 9322 5144
Fax: (08) 9322 5140
Email: admin@hpcarch.com