



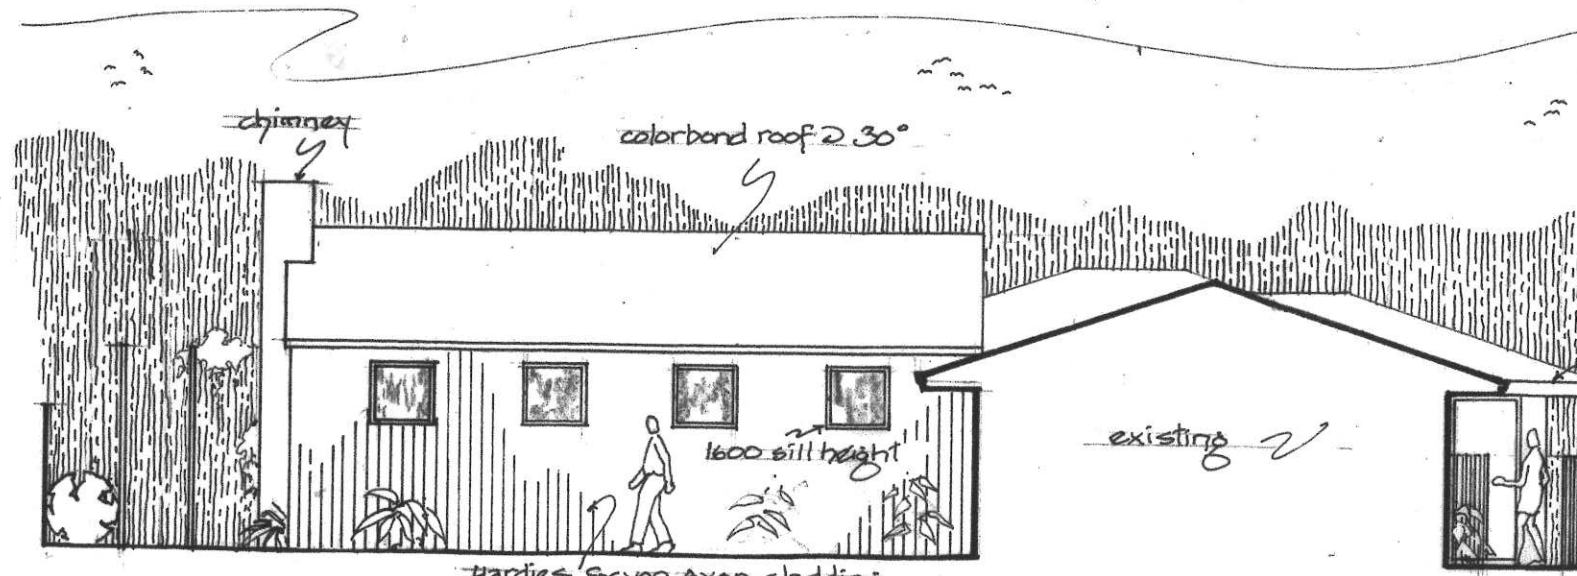


EAST ELEVATION 1:100

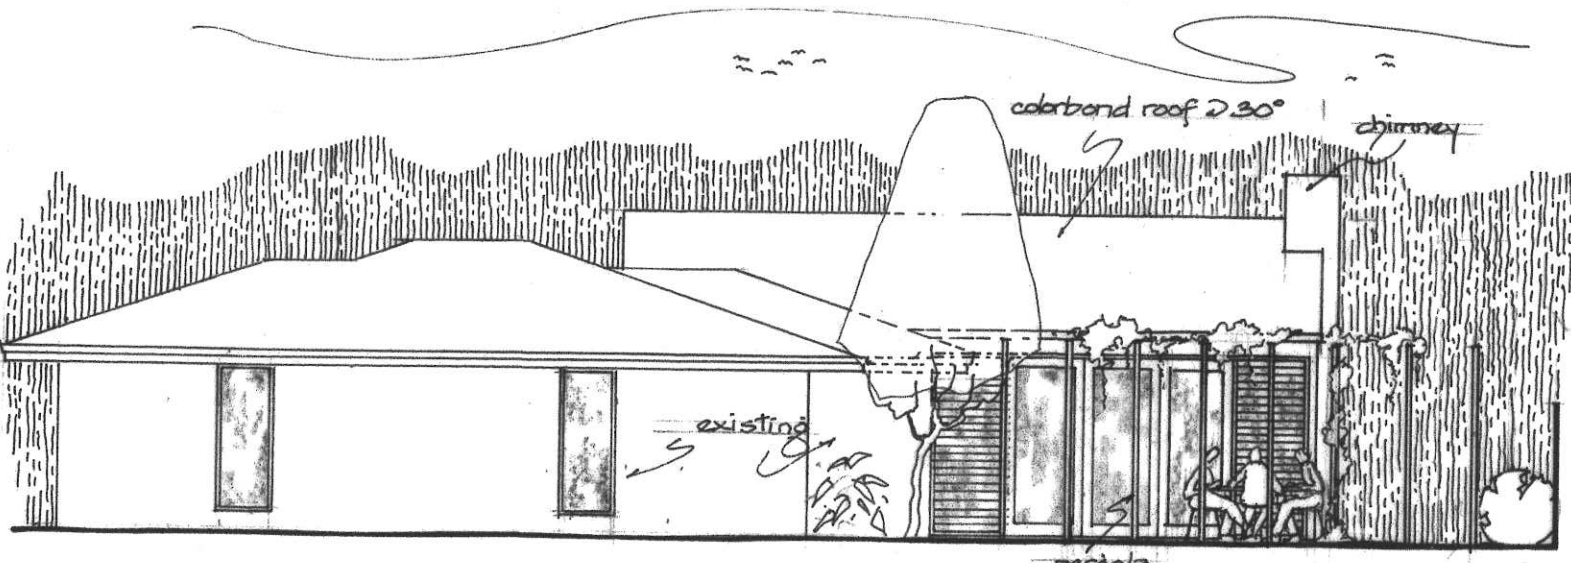

NORTH ELEVATION 1:100





WEST ELEVATION 1:100

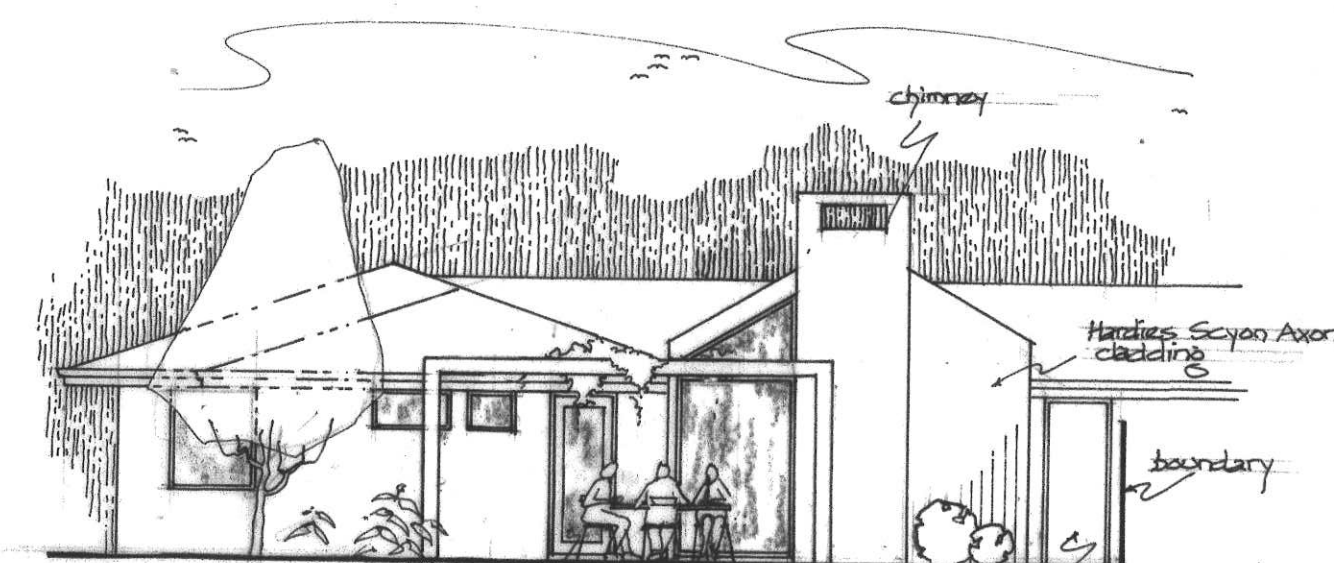


SOUTH ELEVATION 1:100


Advertised Variation

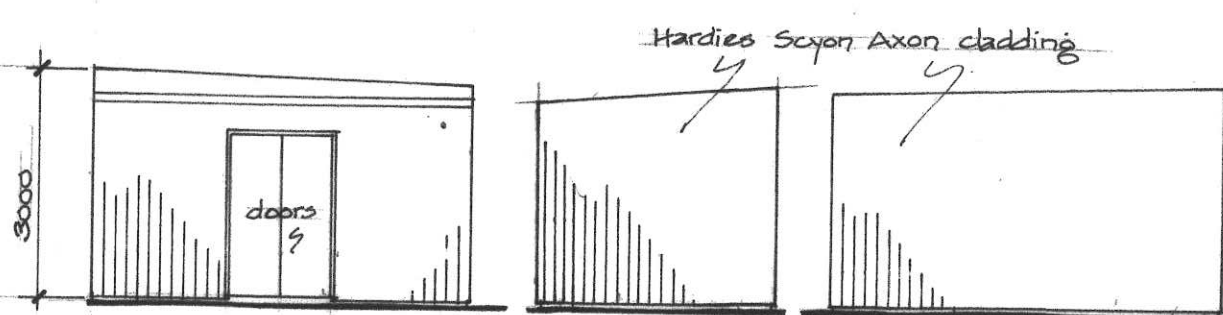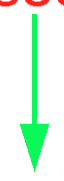


STORE EAST NORTH WEST

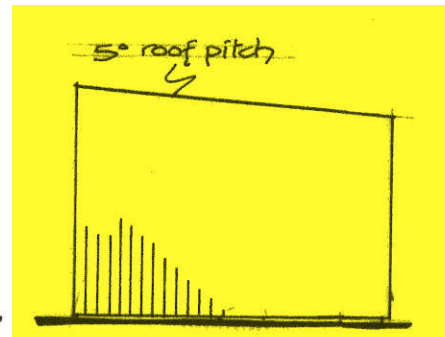

SOUTH

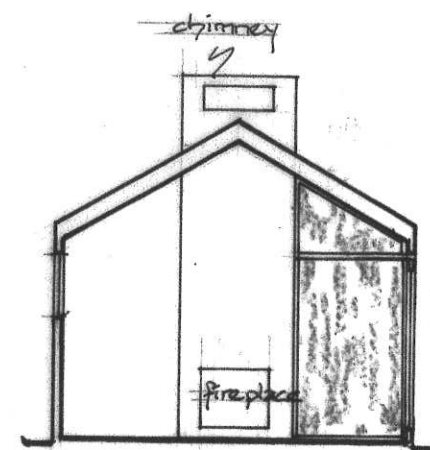

SECTION A-A

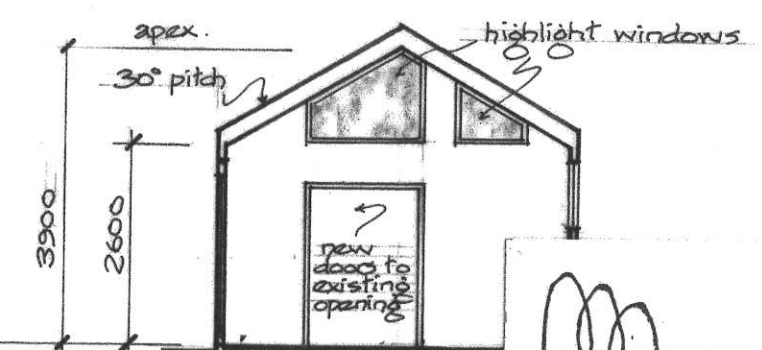

SECTION B-B

PROPOSED ADDITIONS to 3A BLAIN COURT LEEMING

for BRAD & CATH COOK

mob. 0414827624

Oct. 2021

ARCHITECTURAL DESIGN
Keith Cameron-Brown
0423 352 901
kcbdesign7@gmail.com

ARCHITECTURAL DESIGN

Keith Cameron-Brown

0423 352 901

