



PROPOSED LOUVRE PATIO

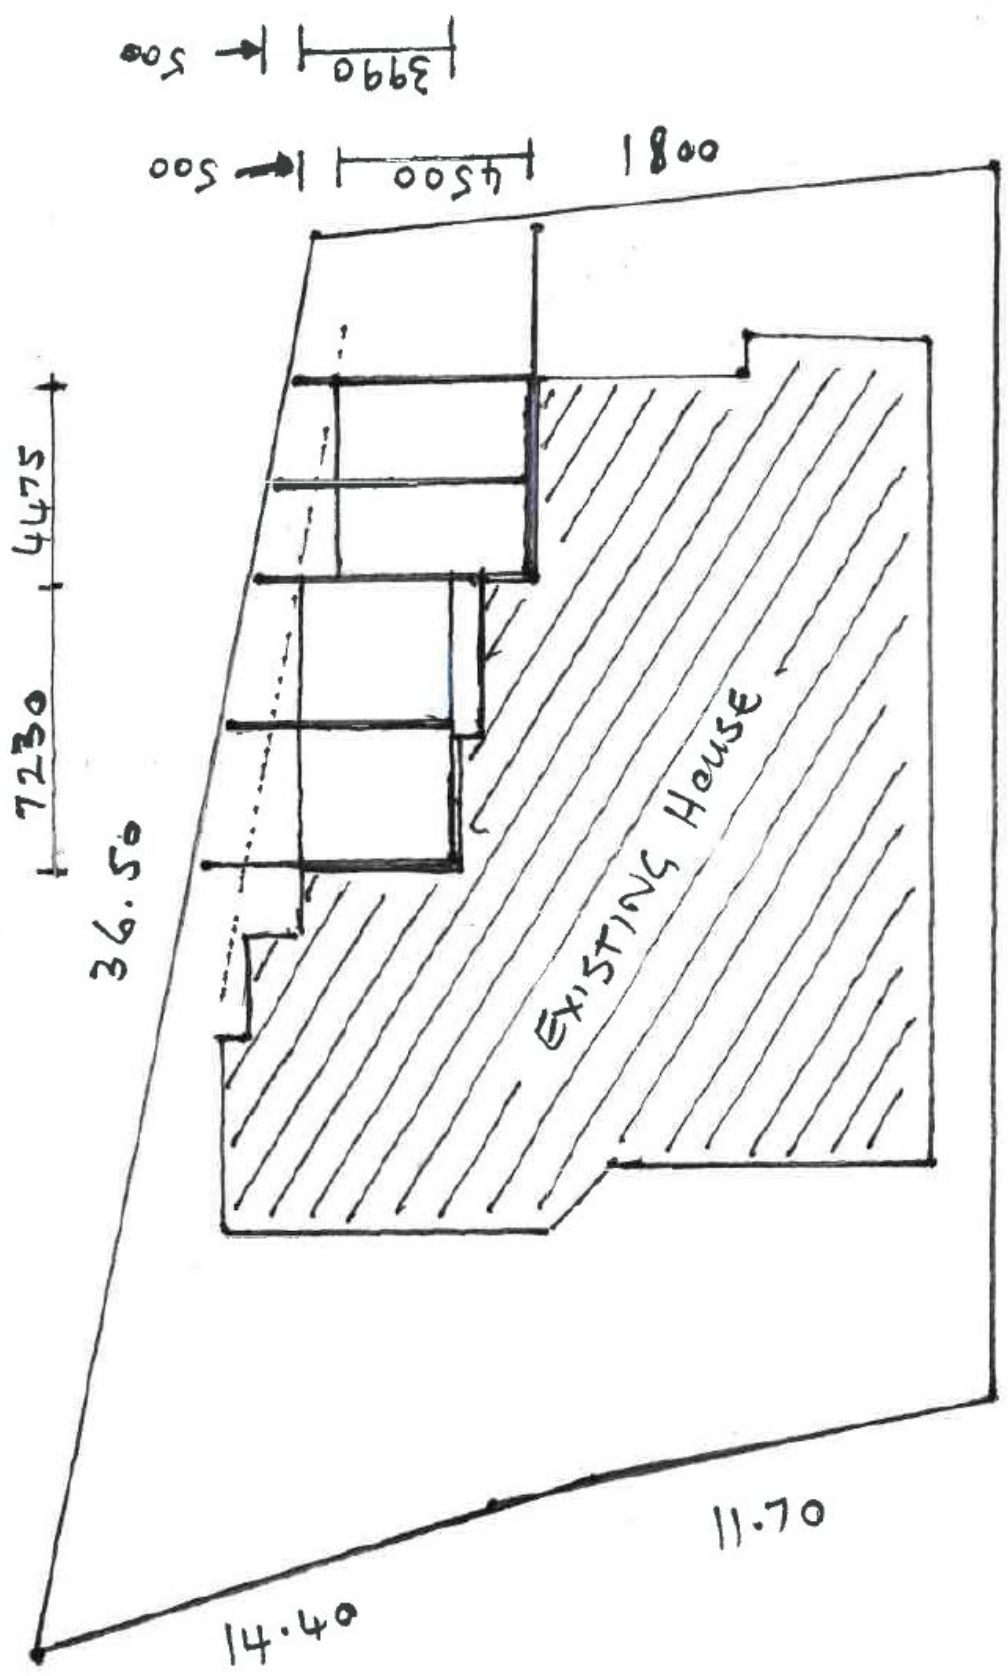

Scale
1:200

View NNW Rear Elevation 5 Rintoul Loop Booragoon with Patio Elements

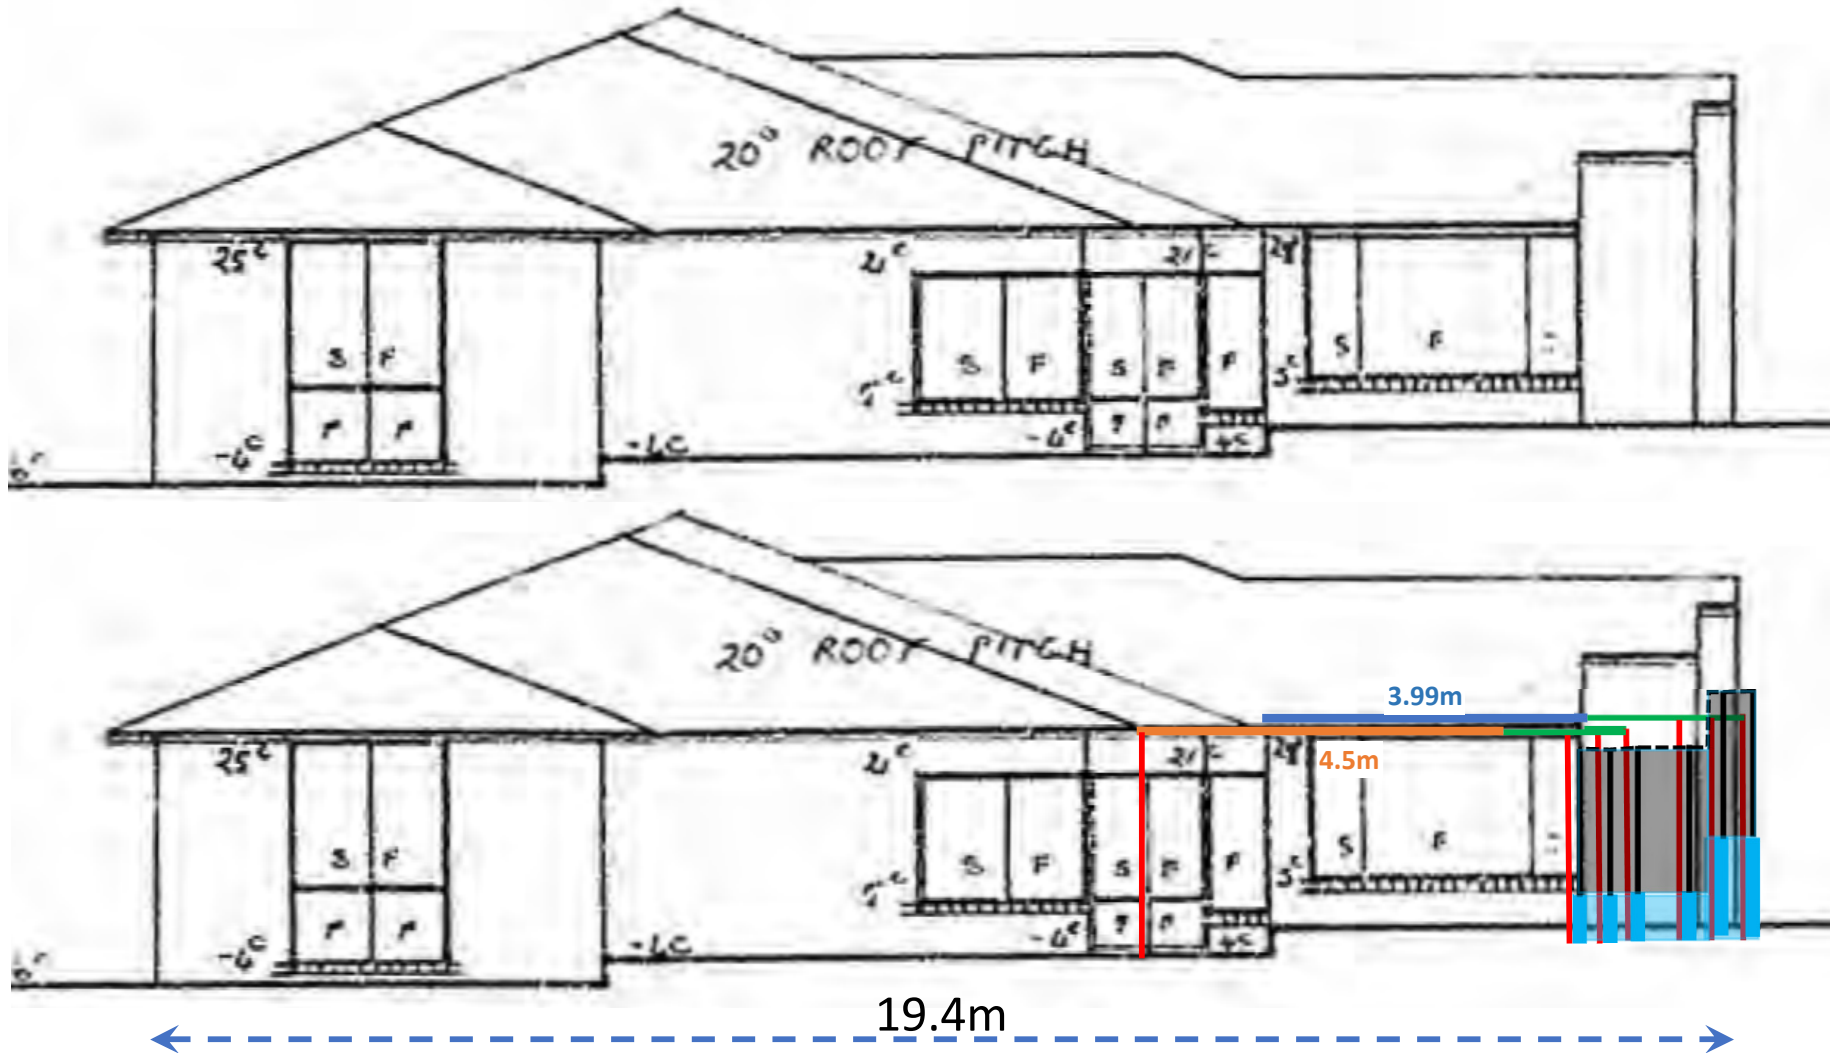

Retaining wall Limestone
1.2 and 0.6m height

Steel Fence

Steel Patio Posts

3.99m
Northern Louvre Cassette Roof

4.5m
Southern Louvre Cassette Roof

Steel Patio Beams to boundary posts