


# BUILDING HEIGHTS PLAN

Riseley Street Centre, Applecross

Riseley Street Centre, Applecross

Project Manager: AH Date: 1 April 2014  
Drawn: TW Scale: NTS @ A3  
Checked: AH Drawing No. 713-180 CP01A

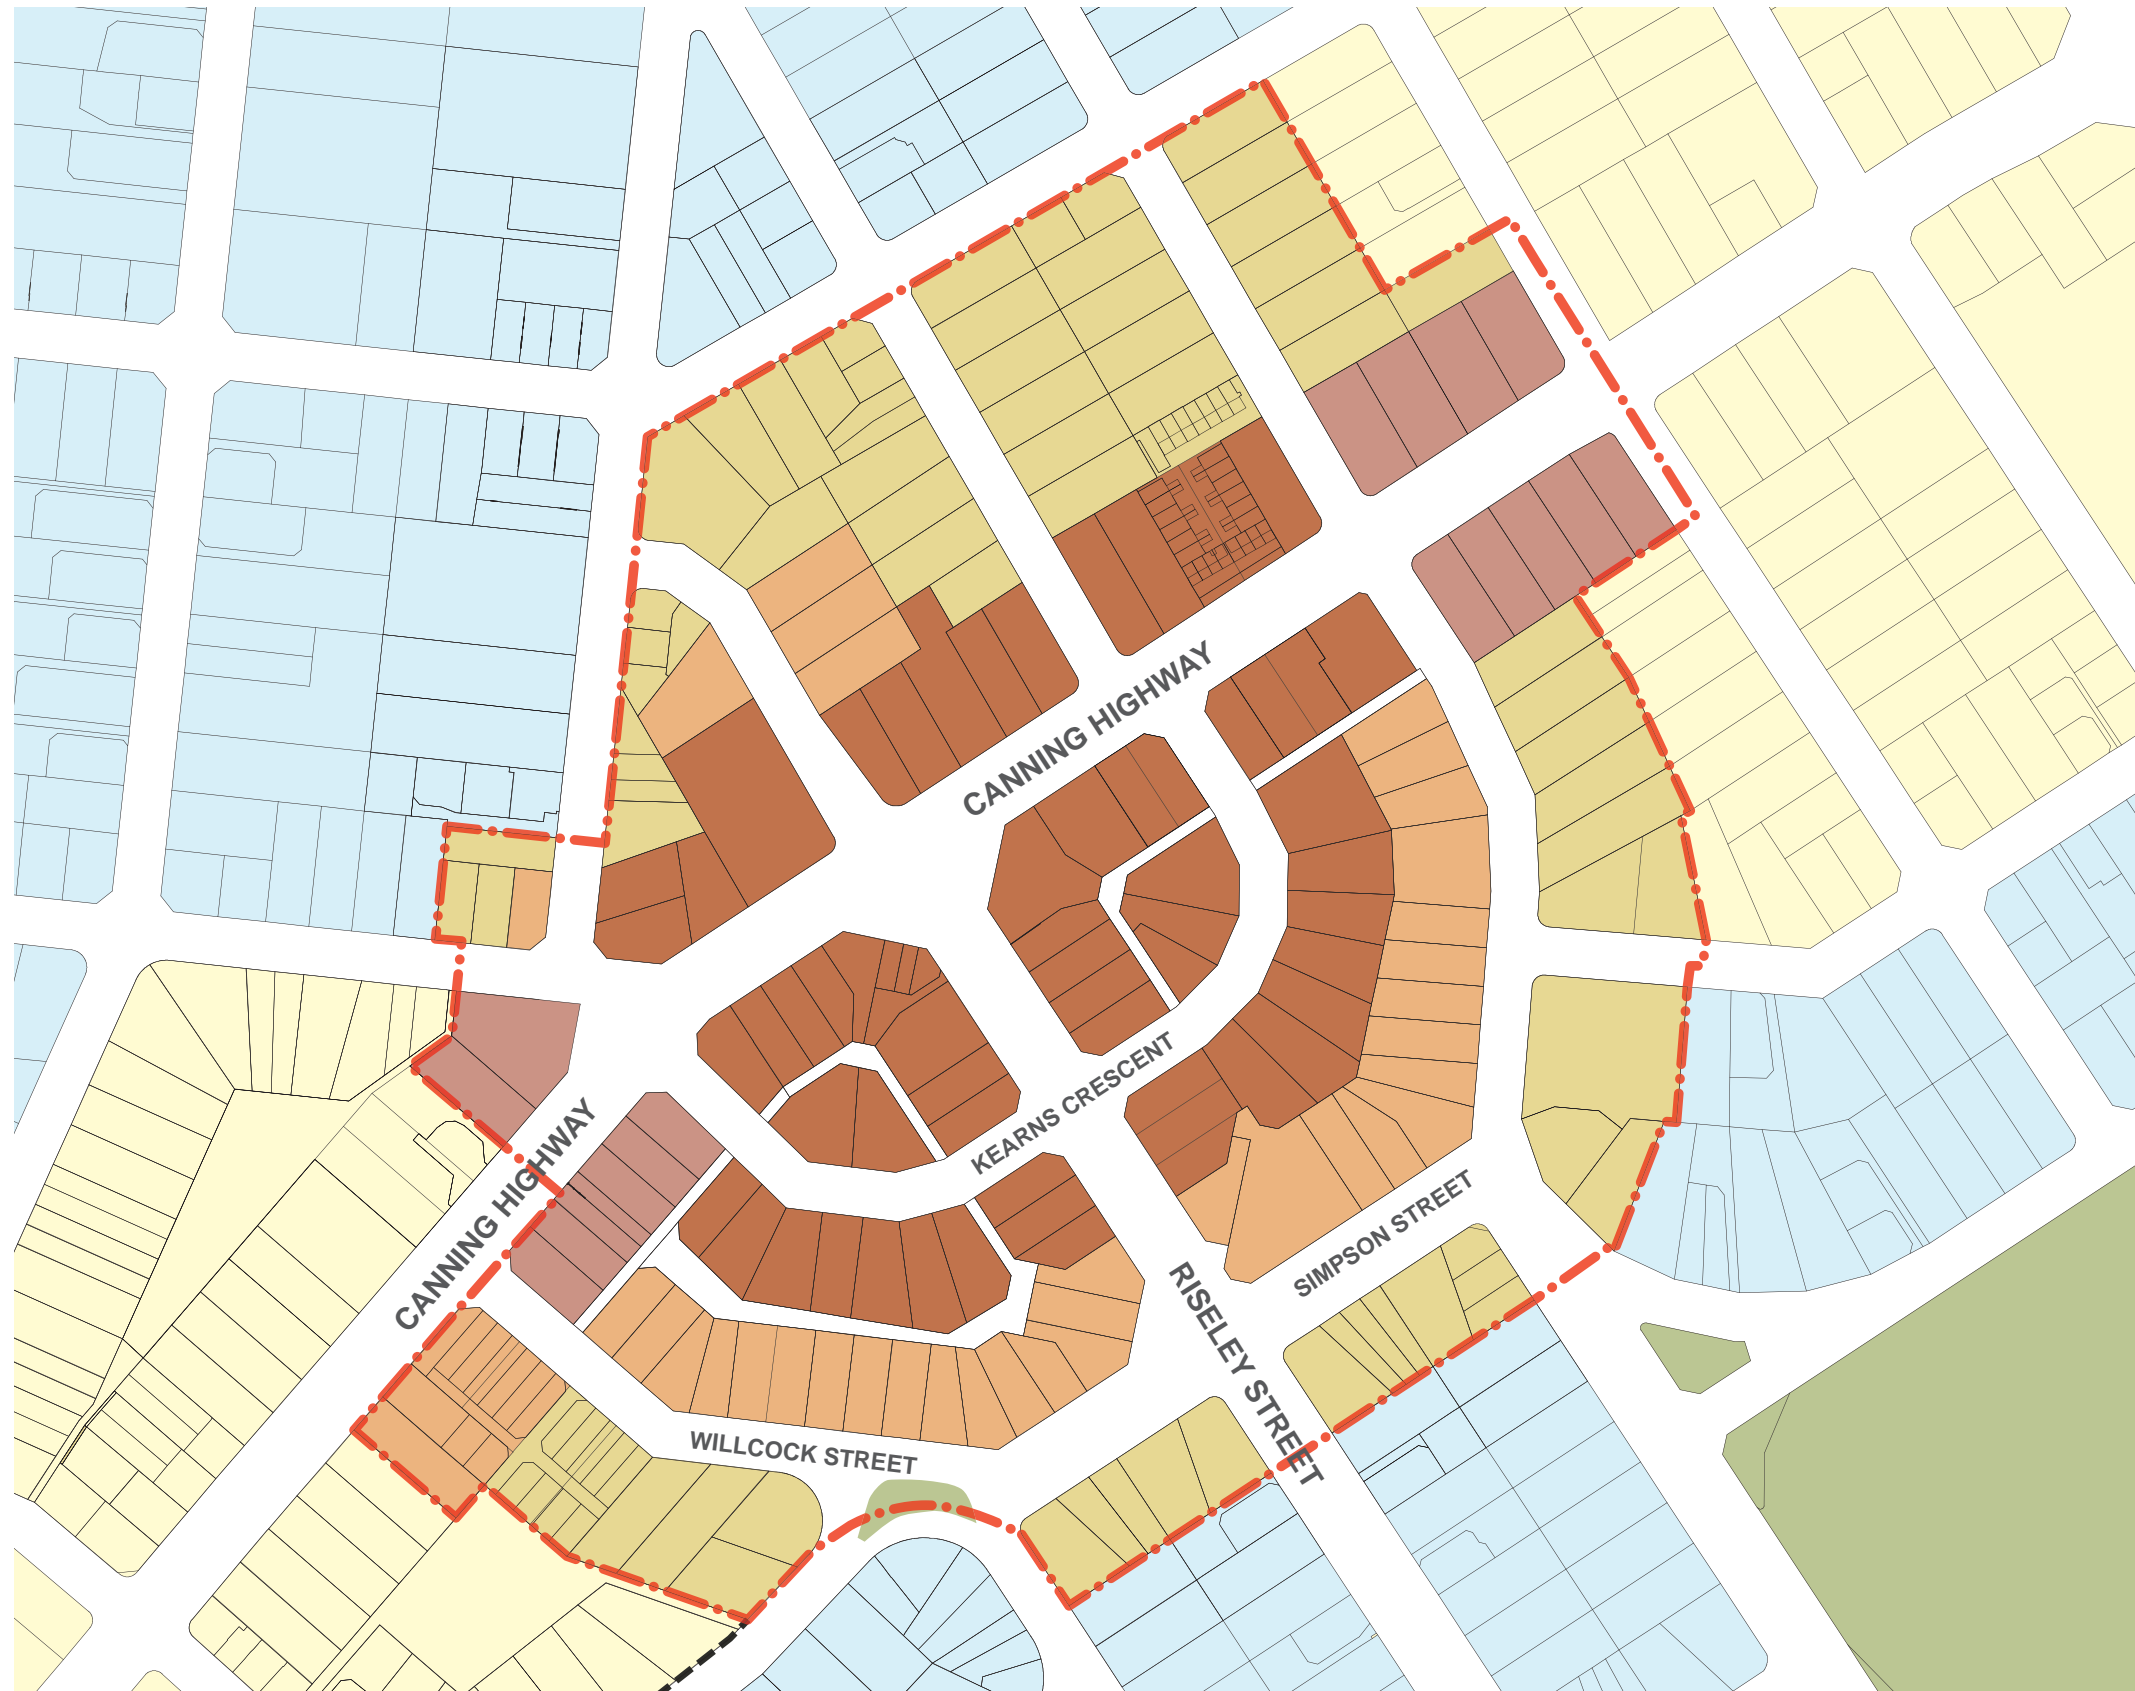

## KEY

 Structure Plan Boundary

### Maximum Building Heights

 3 storey maximum

 4 storey maximum

 5 storey maximum

 6 storey maximum

### Heights Outside Structure Plan Area

 8m to eaves, 10.5m overall (2 or 3 storeys)

 11m to eaves, 13.5m overall (3 or 4 storeys)