
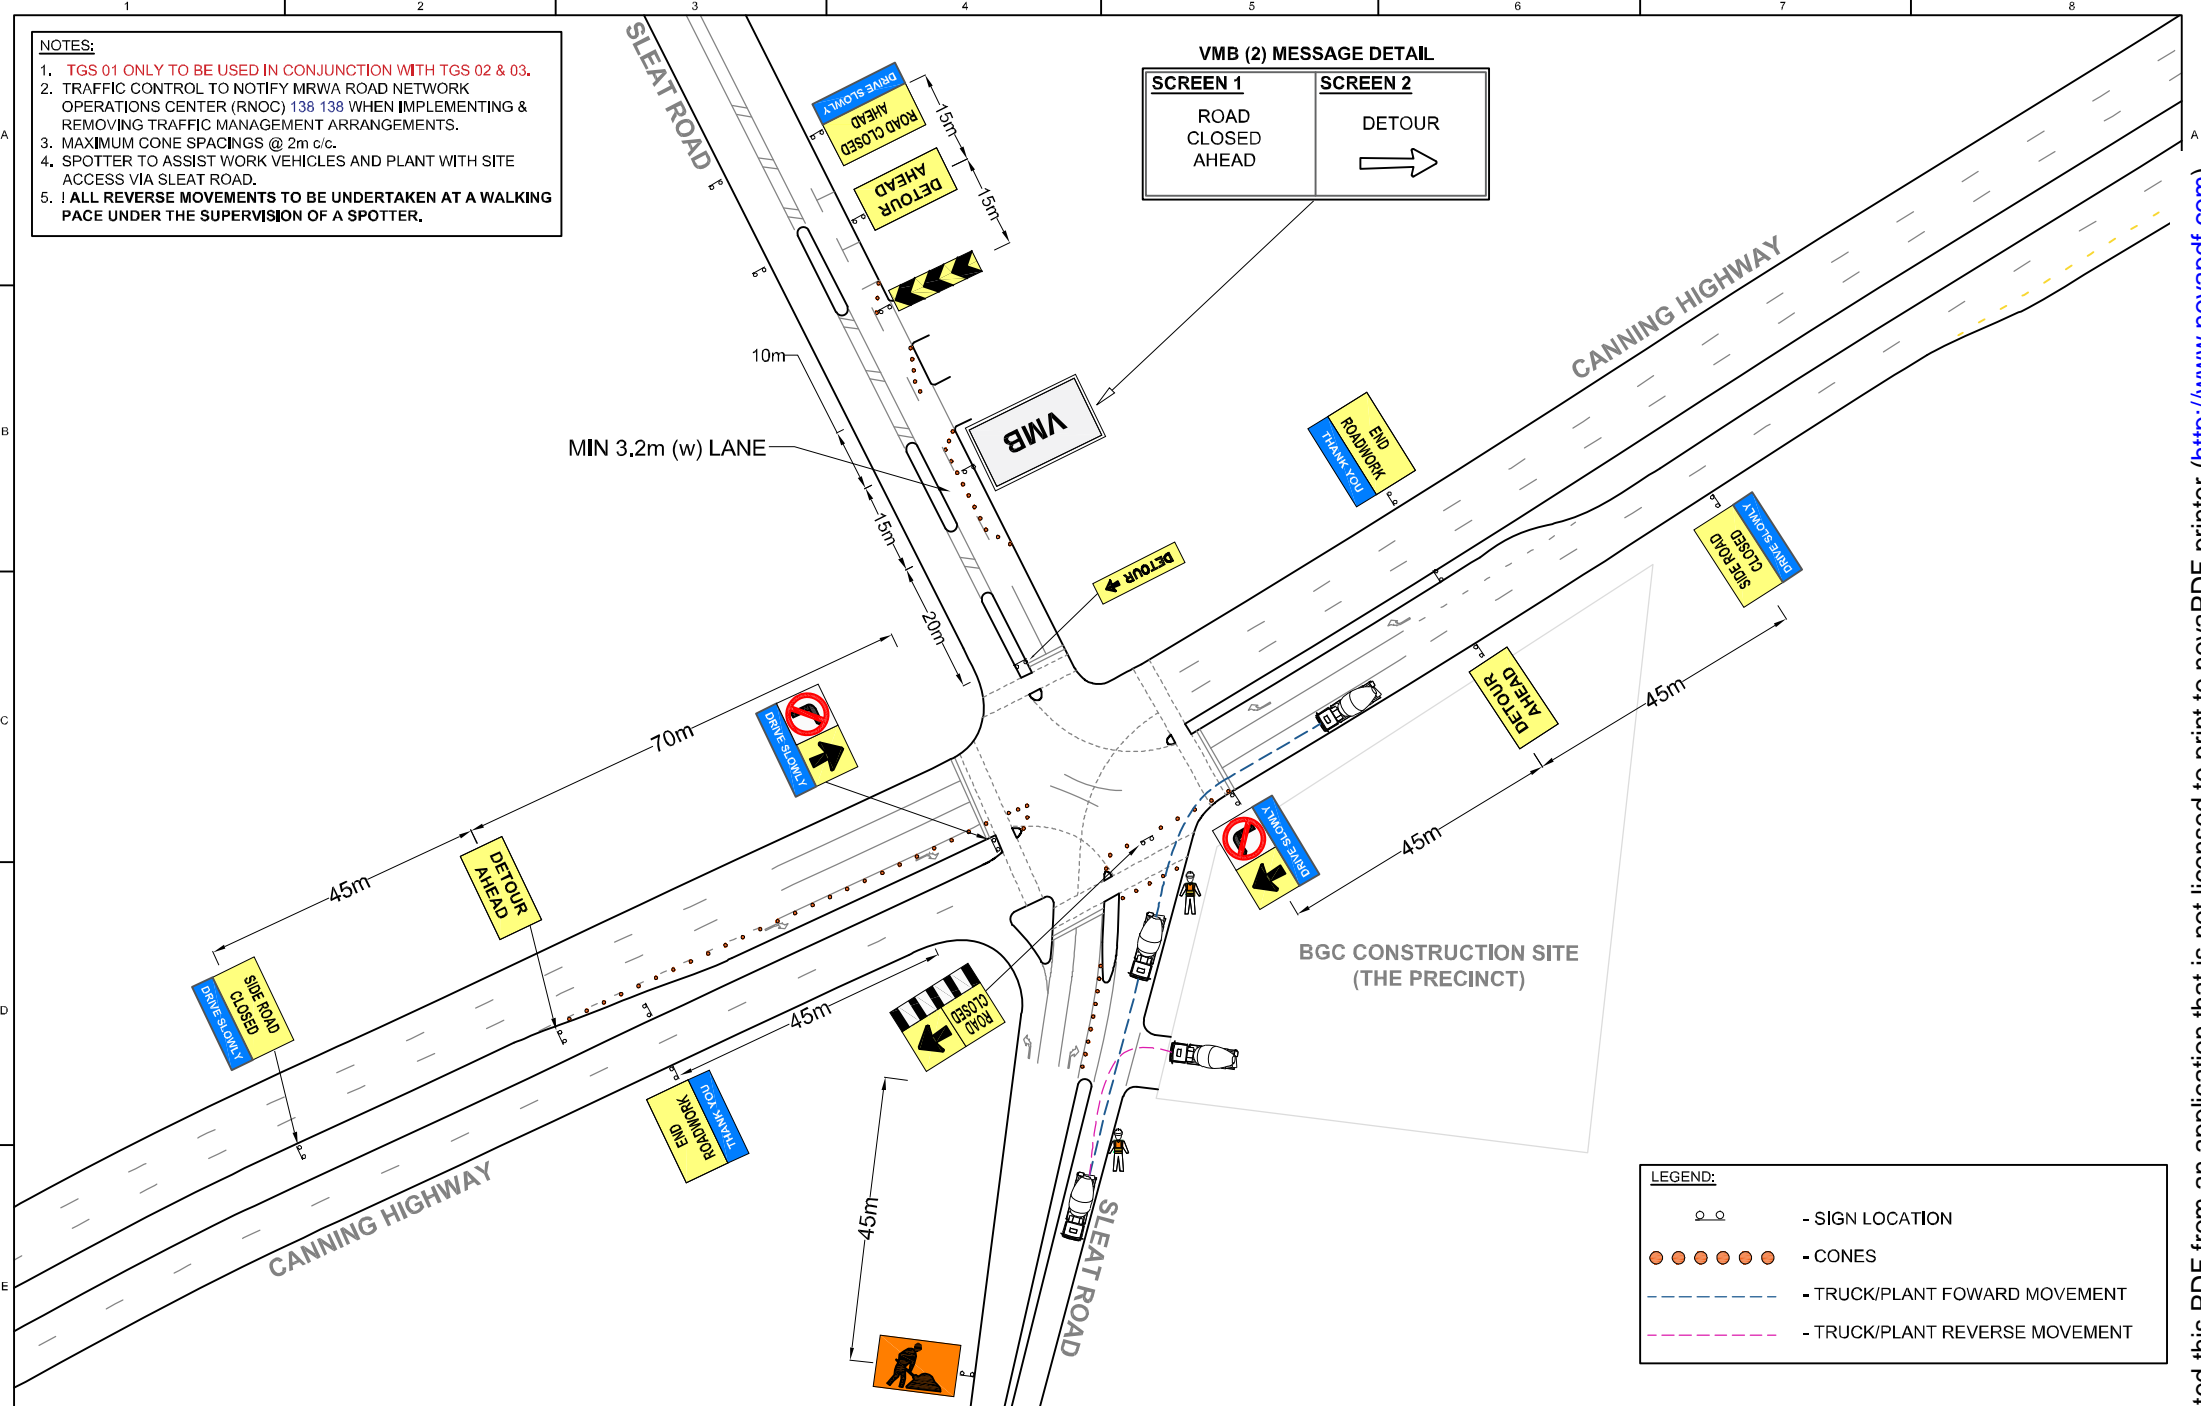


- NOTES:**
1. TGS 01 ONLY TO BE USED IN CONJUNCTION WITH TGS 02 & 03.
 2. TRAFFIC CONTROL TO NOTIFY MRWA ROAD NETWORK OPERATIONS CENTER (RNOC) 138 138 WHEN IMPLEMENTING & REMOVING TRAFFIC MANAGEMENT ARRANGEMENTS.
 3. MAXIMUM CONE SPACINGS @ 2m c/c.
 4. SPOTTER TO ASSIST WORK VEHICLES AND PLANT WITH SITE ACCESS VIA SLEAT ROAD.
 5. ! ALL REVERSE MOVEMENTS TO BE UNDERTAKEN AT A WALKING PACE UNDER THE SUPERVISION OF A SPOTTER.

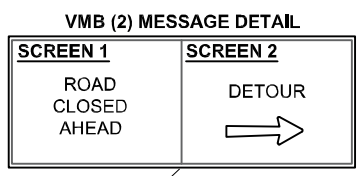


LEGEND:

- ○ - SIGN LOCATION
- ● ● ● ● ● - CONES
- - - - - TRUCK/PLANT FOWARD MOVEMENT
- - - - - TRUCK/PLANT REVERSE MOVEMENT

Rev #	Action Taken	Date	By
1	RTM REVISIONS	24/01/2019	K.H.
0	INITIAL RELEASE	21/01/2019	K.H.

KWIK Logistics
CRANES – TRANSPORT – TRAFFIC MANAGEMENT

Designed	K. HARTLEY	Date	21/01/2019	BGC CONSTRUCTION	
Drawn	K. HARTLEY	Date	21/01/2019	THE PRECINCT - CONSTRUCTION MATERIAL DELIVERIES	
Checked	D. CAVUOTO	Date	21/01/2019	ROAD CLOSURE ARRANGEMENT - SLEAT ROAD	

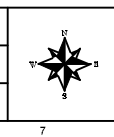


I hereby endorse that this Traffic Management Plan conforms to AS 1742.3 - Traffic Control for Works on Roads, The Road Traffic Code 2000, and Traffic Management for Works on Roads - Code of Practice.

Signed: *[Signature]* Accreditation: AWTM 17-00826-02

Project Number: 2791 TGS No. 01

LEGEND:
 - SIGN LOCATION

VMB (1) MESSAGE DETAIL

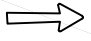
SCREEN 1	SCREEN 2
SLEAT RD RT-TURN CLOSED	USE NEXT RIGHT 




Rev #	Action Taken	Date	By
1	RTM REVISIONS	24/01/2019	K.H.
0	INITIAL RELEASE	21/01/2019	K.H.


KWIK Logistics
CRANES – TRANSPORT – TRAFFIC MANAGEMENT

Designed	K. HARTLEY	Date	21/01/2019	BGC CONSTRUCTION	
Drawn	K. HARTLEY	Date	21/01/2019	THE PRECINCT - CONSTRUCTION MATERIAL DELIVERIES	
Checked	D. CAVUOTO	Date	21/01/2019	ADVANCED WARNING VMB/DETOUR ARRANGEMENT SLEAT ROAD ACCESS VIA REYNOLDS ROAD)	

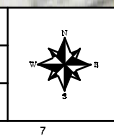

I hereby endorse that this Traffic Management Plan conforms to AS 1742.3 - Traffic Control for Works on Roads, The Road Traffic Code 2000, and Traffic Management for Works on Roads - Code of Practice.	
Signed: 	Accreditation: AWTM 17-00826-02
Project Number: 2791	TGS No. 02

LEGEND:
 - SIGN LOCATION

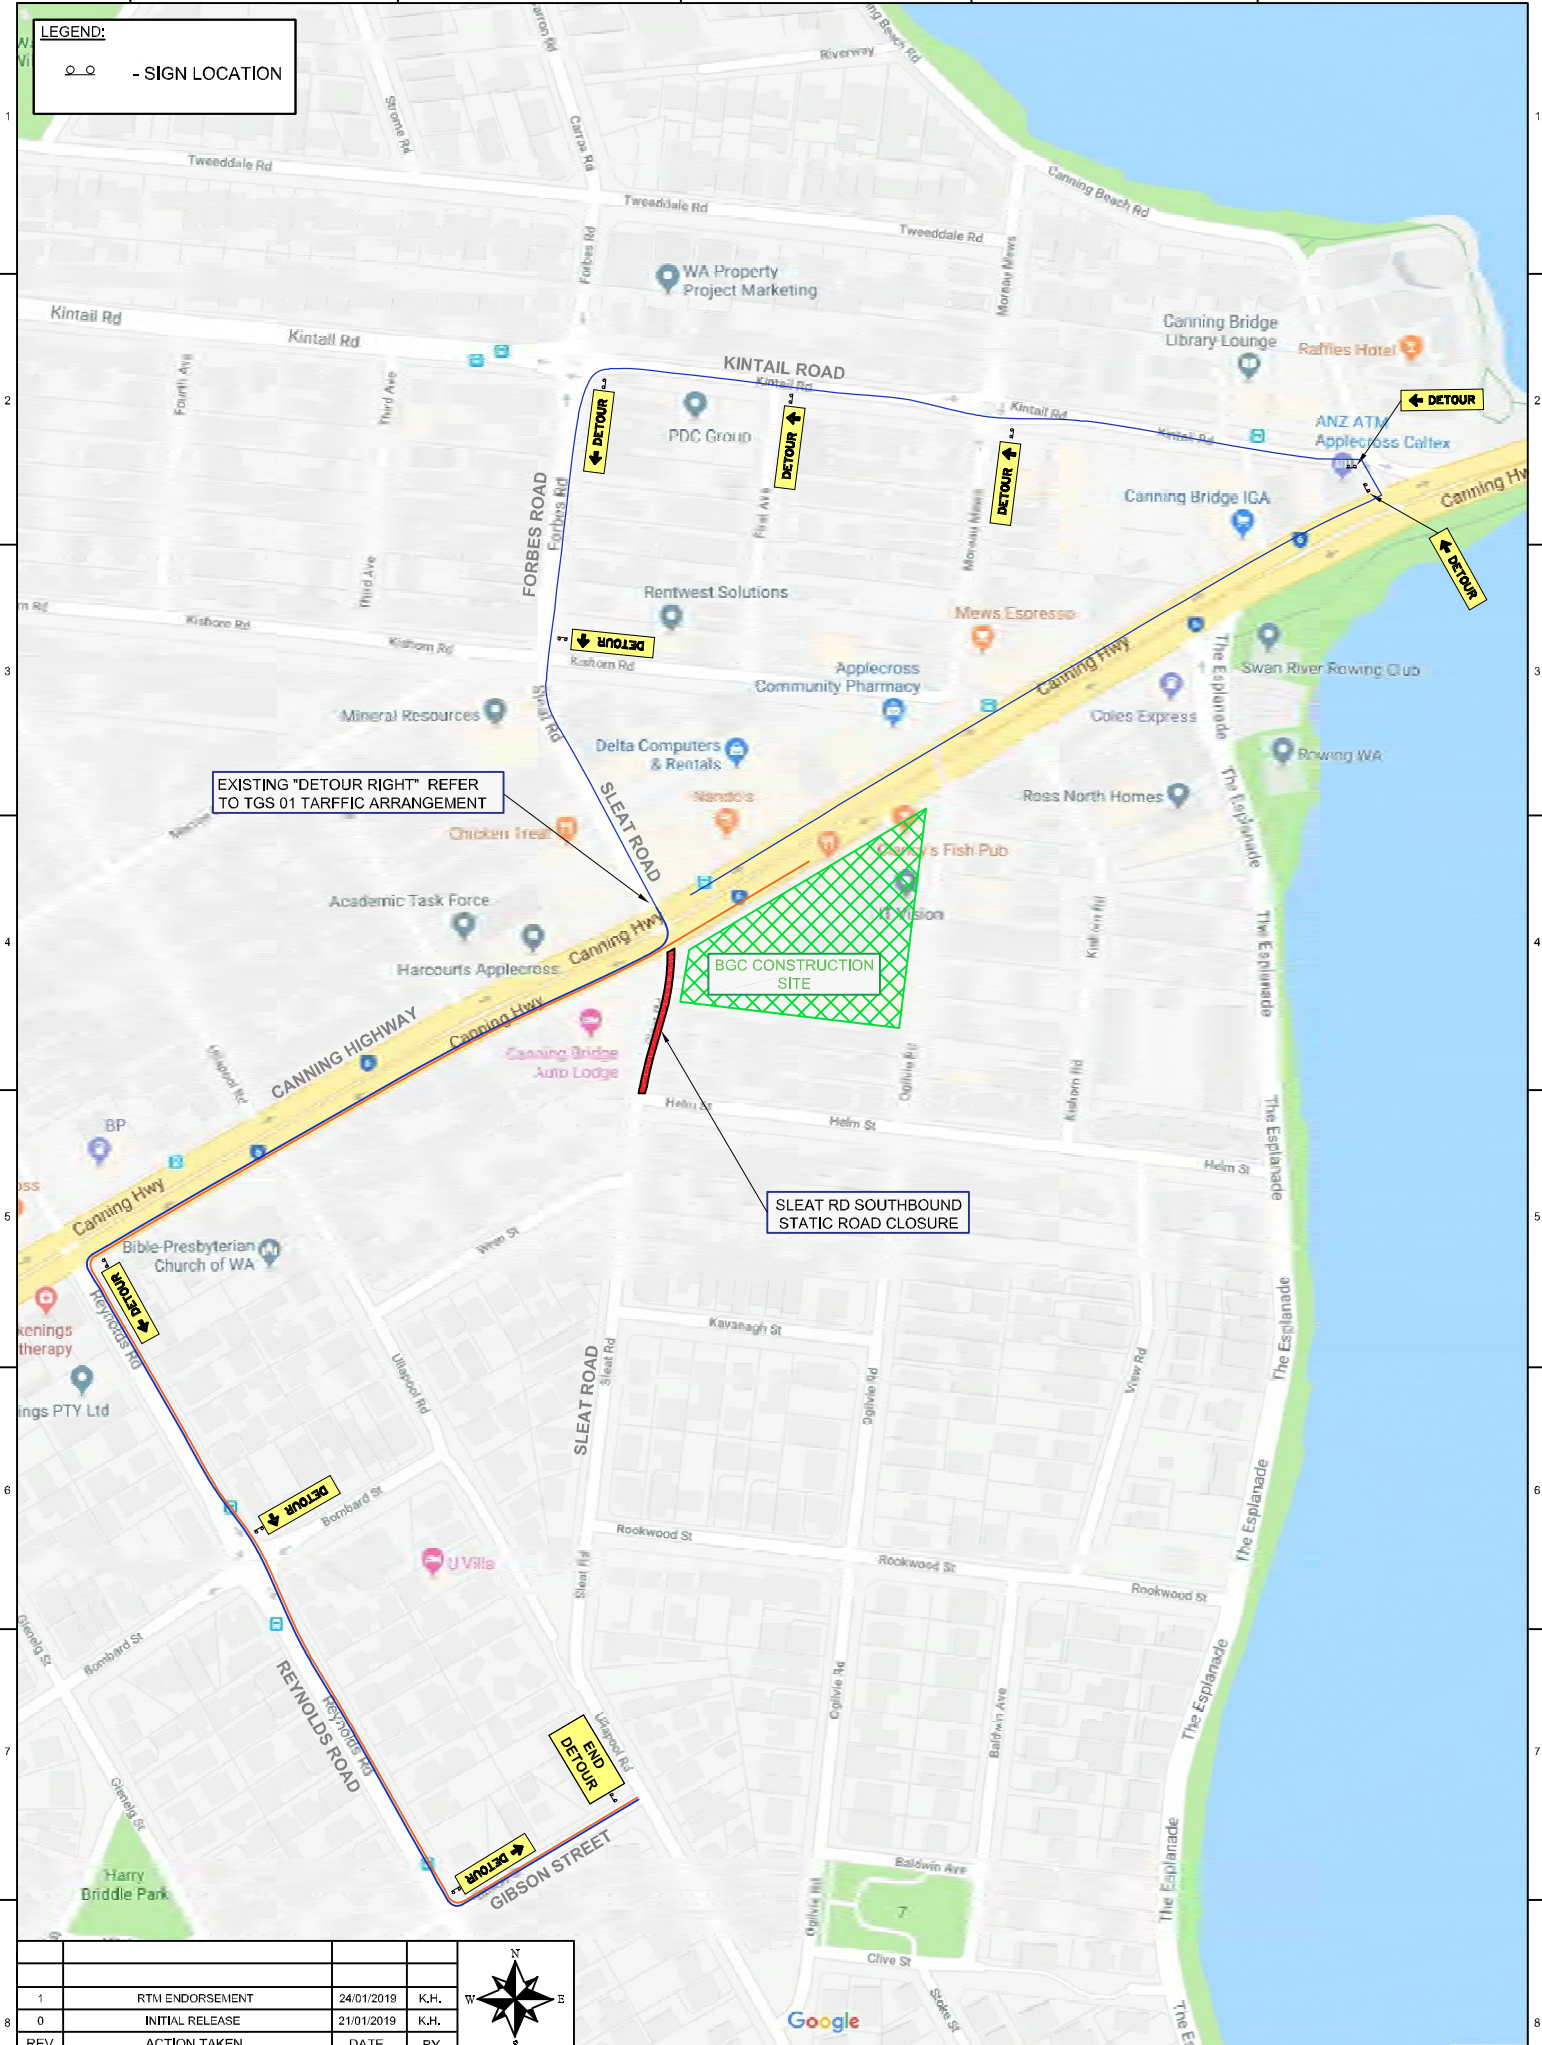


EXISTING "DETOUR RIGHT" REFER TO TGS 01 TARRIFIC ARRANGEMENT

BGC CONSTRUCTION SITE


SLEAT RD SOUTHBOUND STATIC ROAD CLOSURE

1	RTM ENDORSEMENT	24/01/2019	K.H.
0	INITIAL RELEASE	21/01/2019	K.H.
REV	ACTION TAKEN	DATE	BY

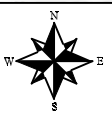

KWIK Logistics

Designed	K. HARTLEY	Date	21/01/2019	BGC CONSTRUCTION
Drawn	K. HARTLEY	Date	21/01/2019	THE PRECINCT - CONSTRUCTION MATERIAL DELIVERIES
Checked	D. DELBRIDGE	Date	21/01/2019	DETOUR ARRANGEMENT

I hereby endorse that this Traffic Management Plan conforms to AS 1742.3 - Traffic Control for Works on Roads, The Road Traffic Code 2000, and Traffic Management for Works on Roads - Code of Practice.
 Signed:  Accreditation: AWTM 1740626-02
 Project Number: 2791 TGS No. 03