

LEGEND

RESERVE ACTIVATION LEGEND

- RESERVE PATH - BRUSH CONCRETE
- RESERVE PATH - NATURAL DECKING
- RESERVE SEATING INSTALLATIONS
- RESERVE FITNESS PLATFORM
- COMBINED BBQ AREA
- PATHWAY LIGHT / MARKERS (50m)
- PROP. LIGHT TOWER CONFLICT
- PROP. LIGHT TOWER POSITION
- PROP. DRINK FOUNTAIN POSITION
- PROP. BIN LOCATION
- GOAL POST LOCATION, EXISTING AND NEW
- LOW RETAINING WALL
- KERB SEPERATION
- GARDEN BED, MAINS IRRIGATED.
- GARDEN BED, BORE IRRIGATED.
- MULCH
- TURF MAINS IRRIGATED.
- TURF, BORE IRRIGATED.

SPORTING ACTIVATION LEGEND

- AFL GROUNDS REPOSITION
- SOFTBALL GROUNDS REPOSITION
- CRICKET GROUND REPOSITION // ADDITIONAL JR. CRICKET GROUND
- BASKETBALL ZONE

PLAYGROUND AND BBQ LEGEND

- NATURE PLAY ZONE
- PAVILION PLAYGROUND
- BBQ ZONE

NOTE:
REFER TO FS (FINISHES SCHEDULE) DRAWING SET FOR FURTHER DETAILS ON FINISHES, FIXTURES AND FITTINGS IN CONJUNCTION WITH ARCHITECTURAL SPECIFICATION.

| REV. | DATE | AMENDMENT |
|------|------------|--------------------------|
| f | 05-09-2019 | PCG MEETING PRESENTATION |
| e | 24-07-2019 | PCG MEETING PRESENTATION |
| d | 11-07-2019 | ISSUED FOR COMMENT |
| c | 04-07-2019 | ISSUED FOR COMMENT |
| b | 17-06-2019 | ISSUED FOR COMMENT |
| a | 22-05-2019 | PCG MEETING PRESENTATION |



SHIRLEY STRICKLAND REDEVELOPMENT
CITY OF MELVILLE
TITLE
RESERVE MASTERPLAN


BUILDER MUST CHECK ALL DIMENSIONS, HEIGHTS, AND LEVELS ON SITE BEFORE COMMENCING ANY WORK.
DIMENSIONS TO GOVERN SCALE.
ALL REFERENCES TO ELECTRICAL AND MECHANICAL SERVICES ARE INDICATIVE ONLY. REFER TO THE RELEVANT ENGINEER'S DRAWINGS AND SPEC. FOR FINAL SELECTIONS AND LAYOUT.
ALL DRAWINGS ARE ARCHITECTS' COPYRIGHT

| | | | |
|---------|--------------|---------------|----------------------|
| SCALE | As indicated | DWG NUMBER | REV. |
| DRAWN | BGW | AL9.04 | f |
| CHECKED | MAL | | |
| JOB NO. | P1804 | PLOT DATE | 4/09/2019 2:50:04 PM |


C:\LOCAL PLANS\Shirley Strickland Redevelopment\11-000\REV_02_02_2019\shirley_reserve_masterplan.dwg




SHIRLEY STRICKLAND RESERVE MASTERPLAN
1 : 750

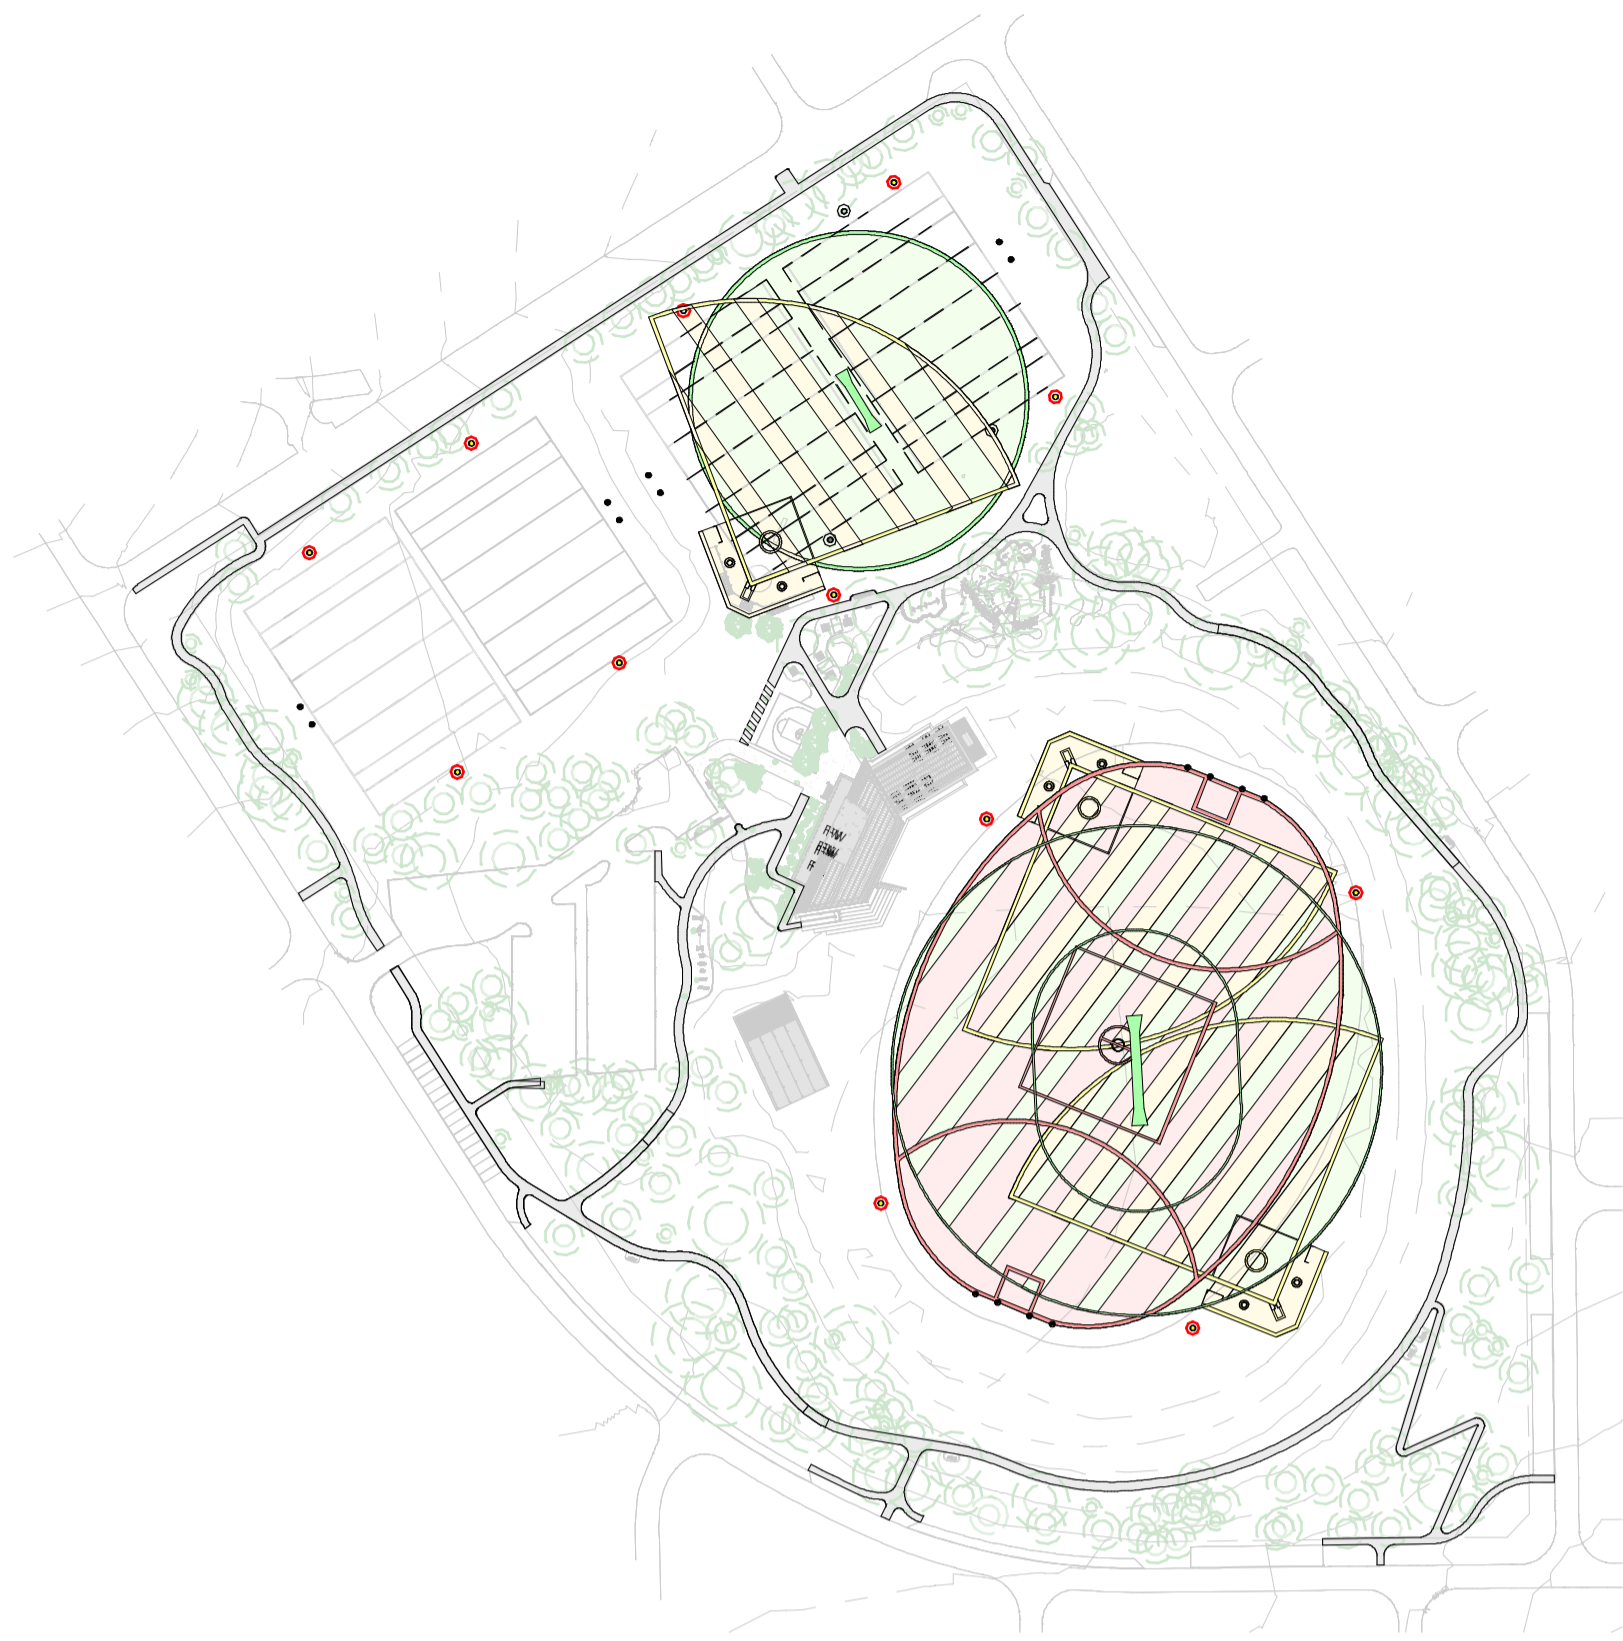

SITE PLAN - LAYOUT COMBINED
1 : 2000

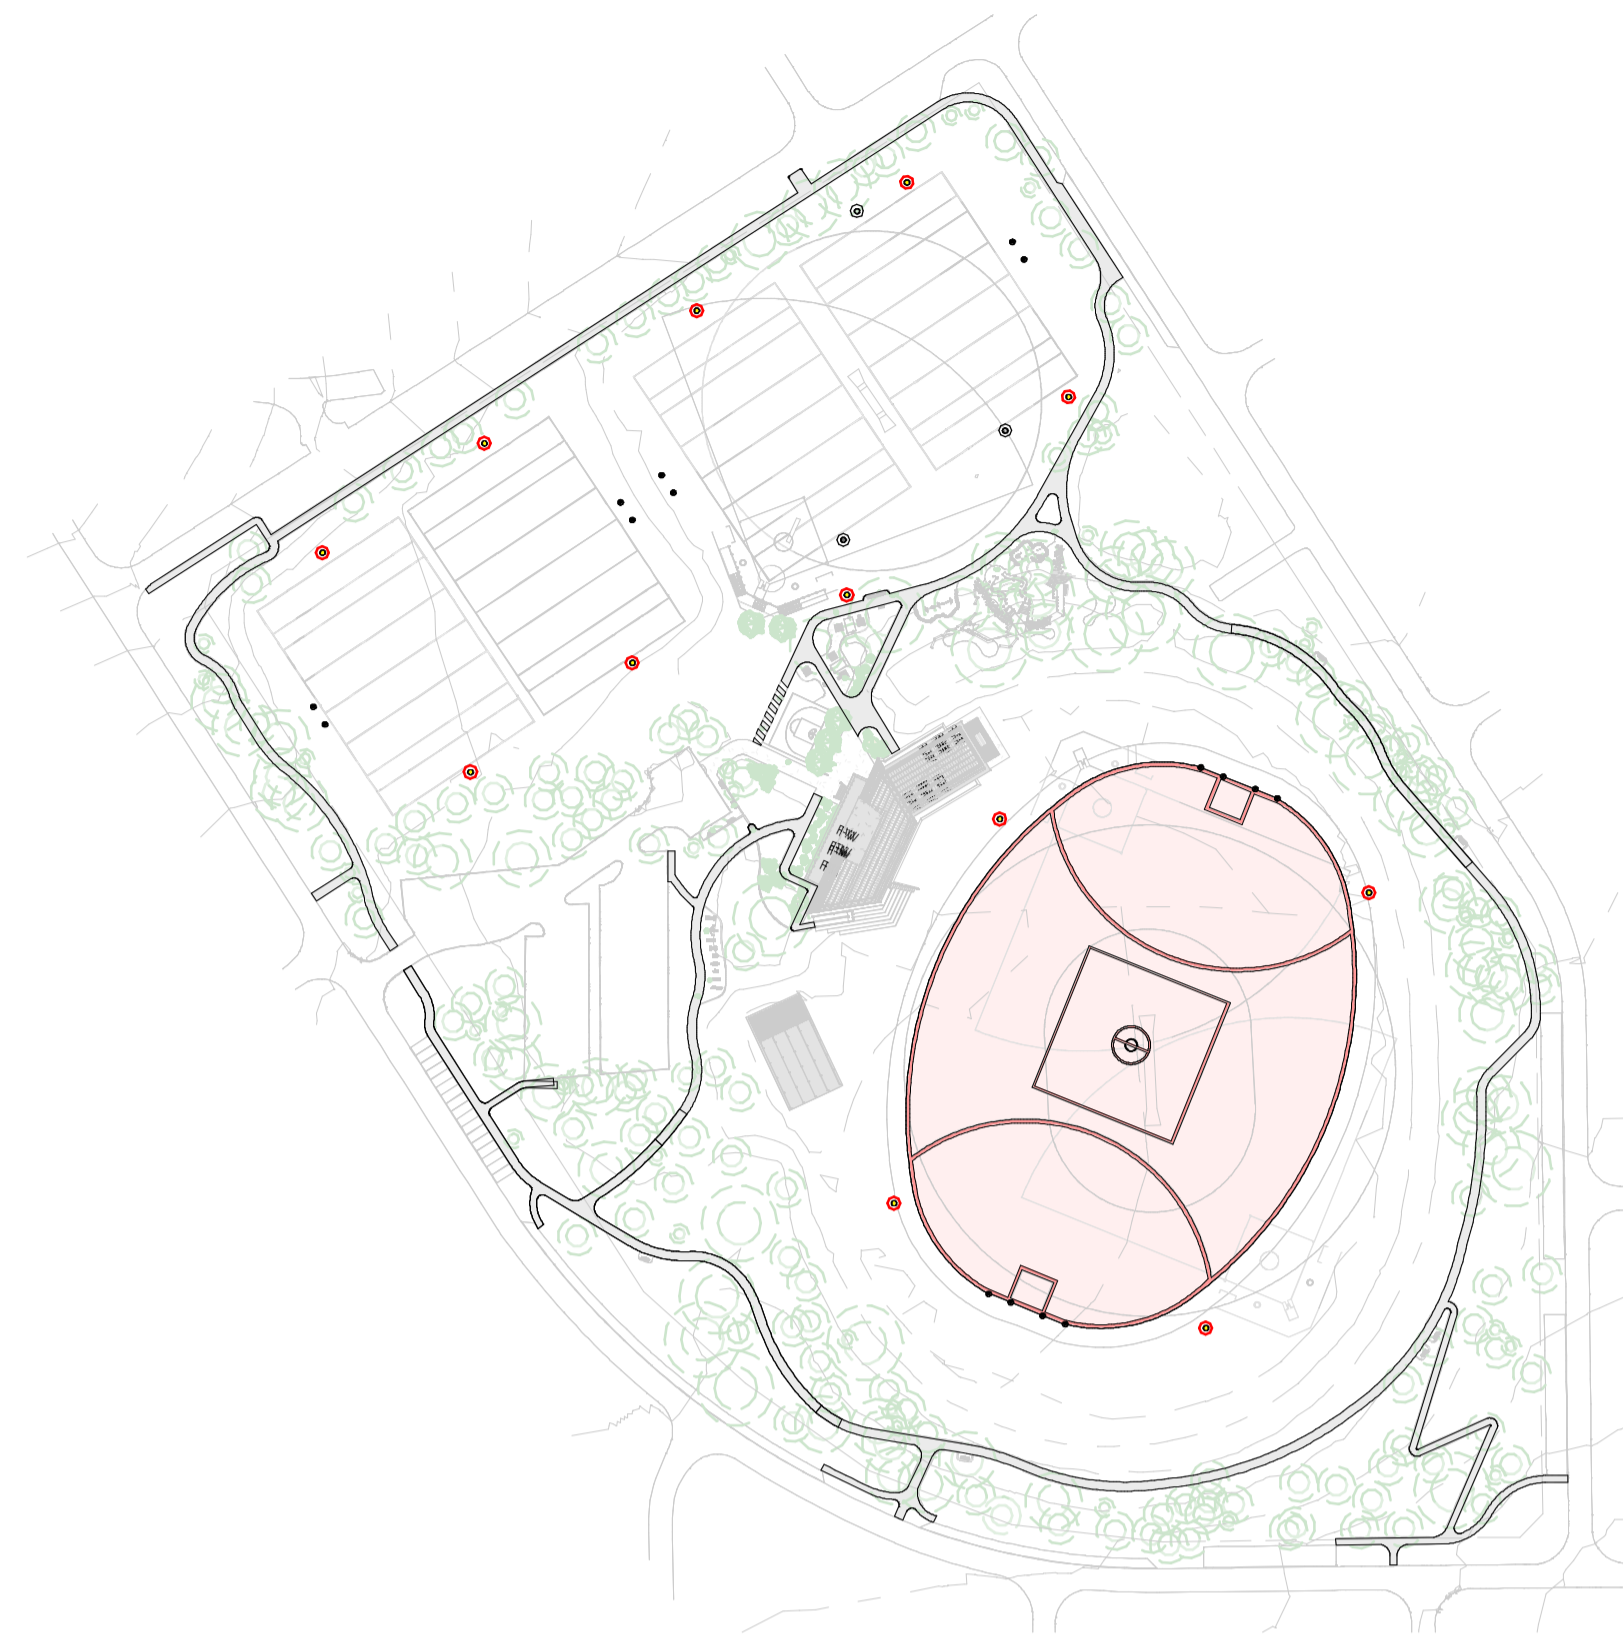


SITE PLAN - LAYOUT AFL
1 : 2000

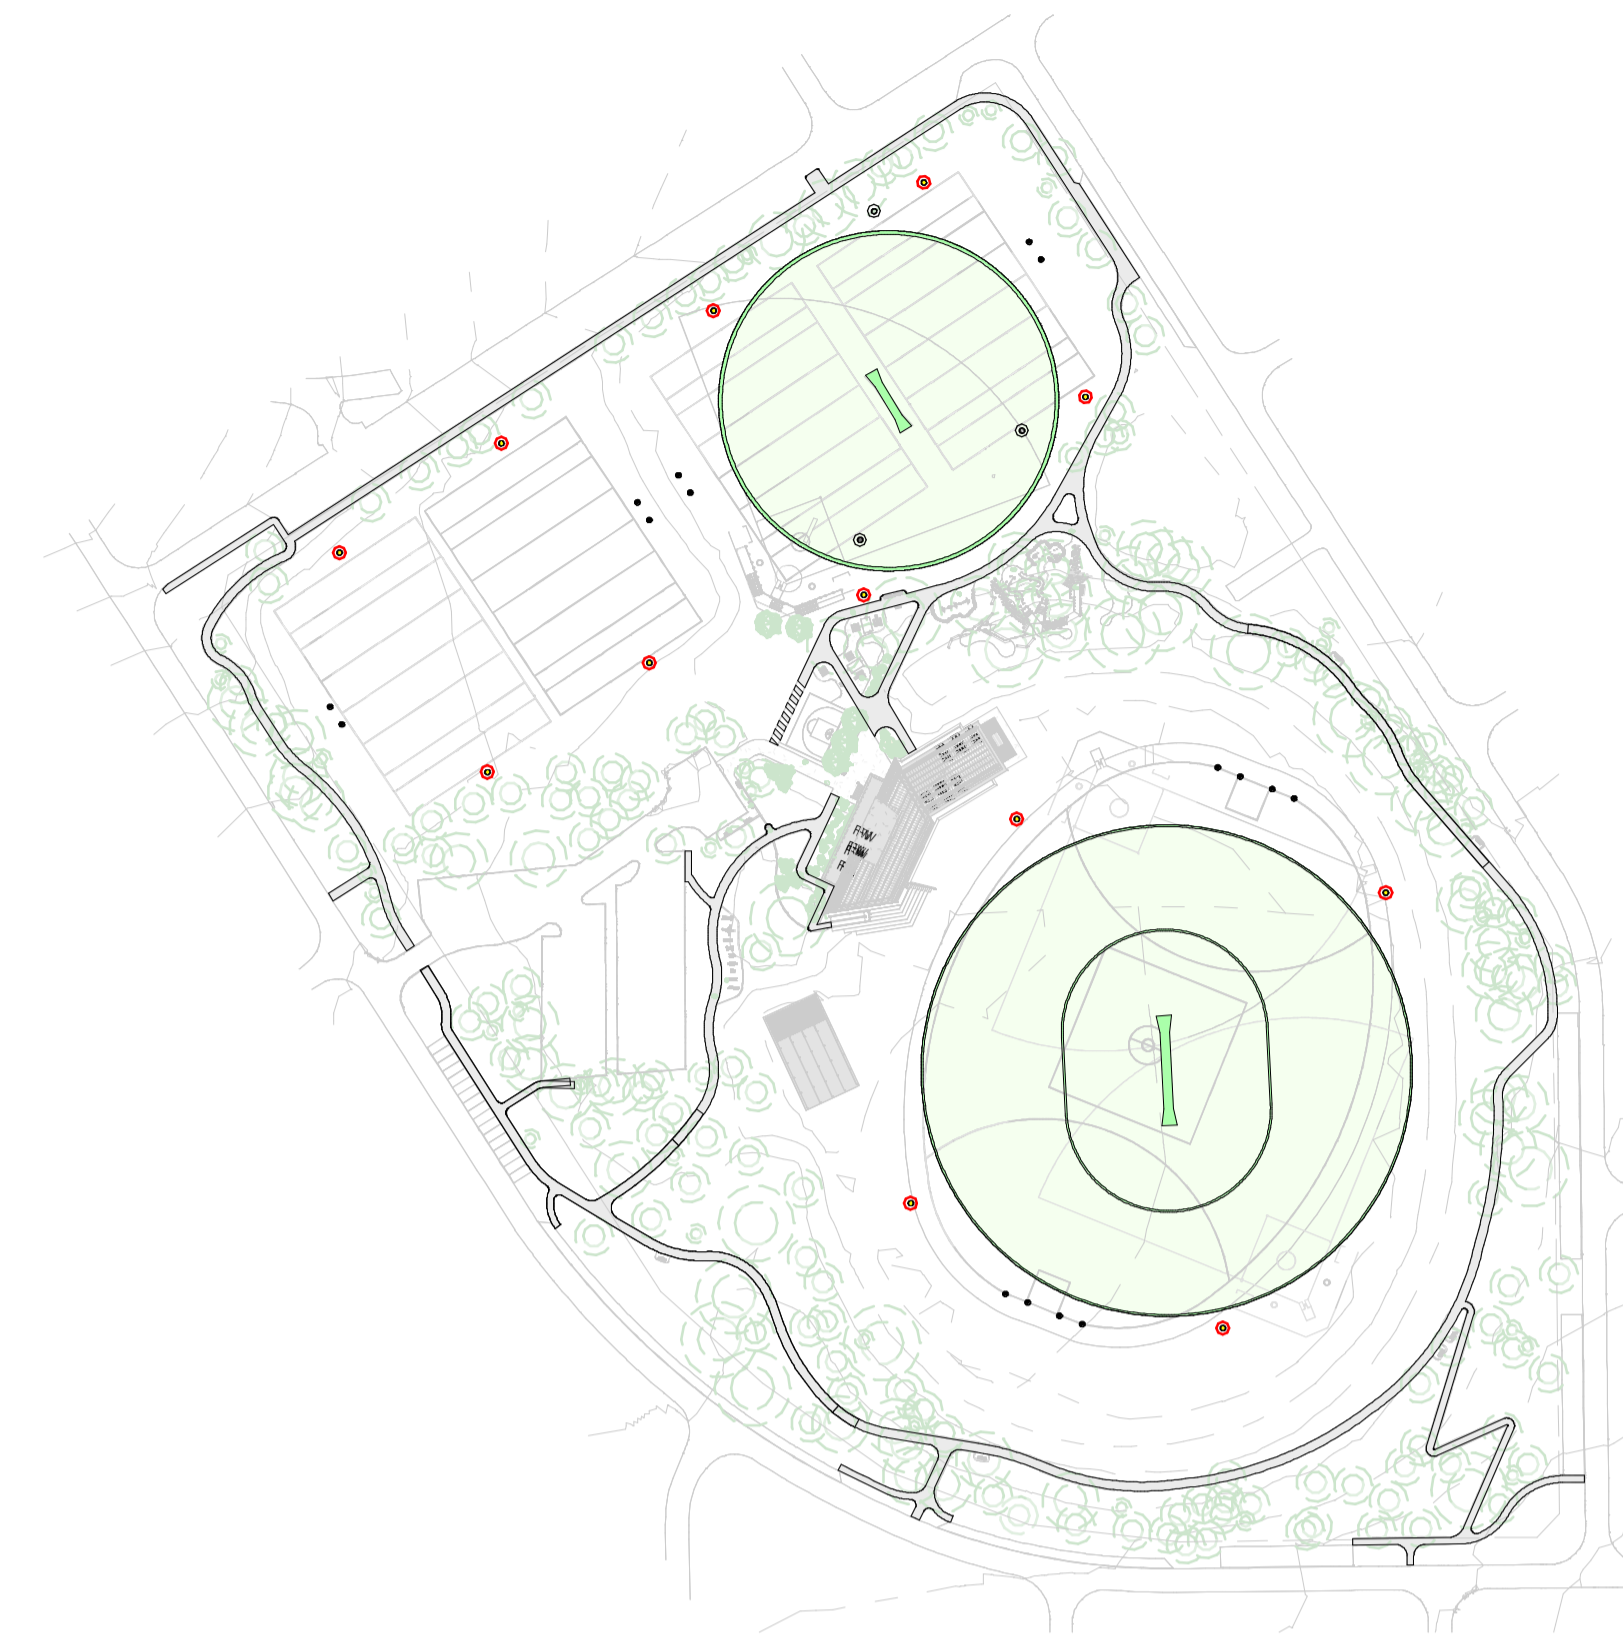

SITE PLAN - LAYOUT CRICKET
1 : 2000



SITE PLAN - LAYOUT SOFTBALL
1 : 2000

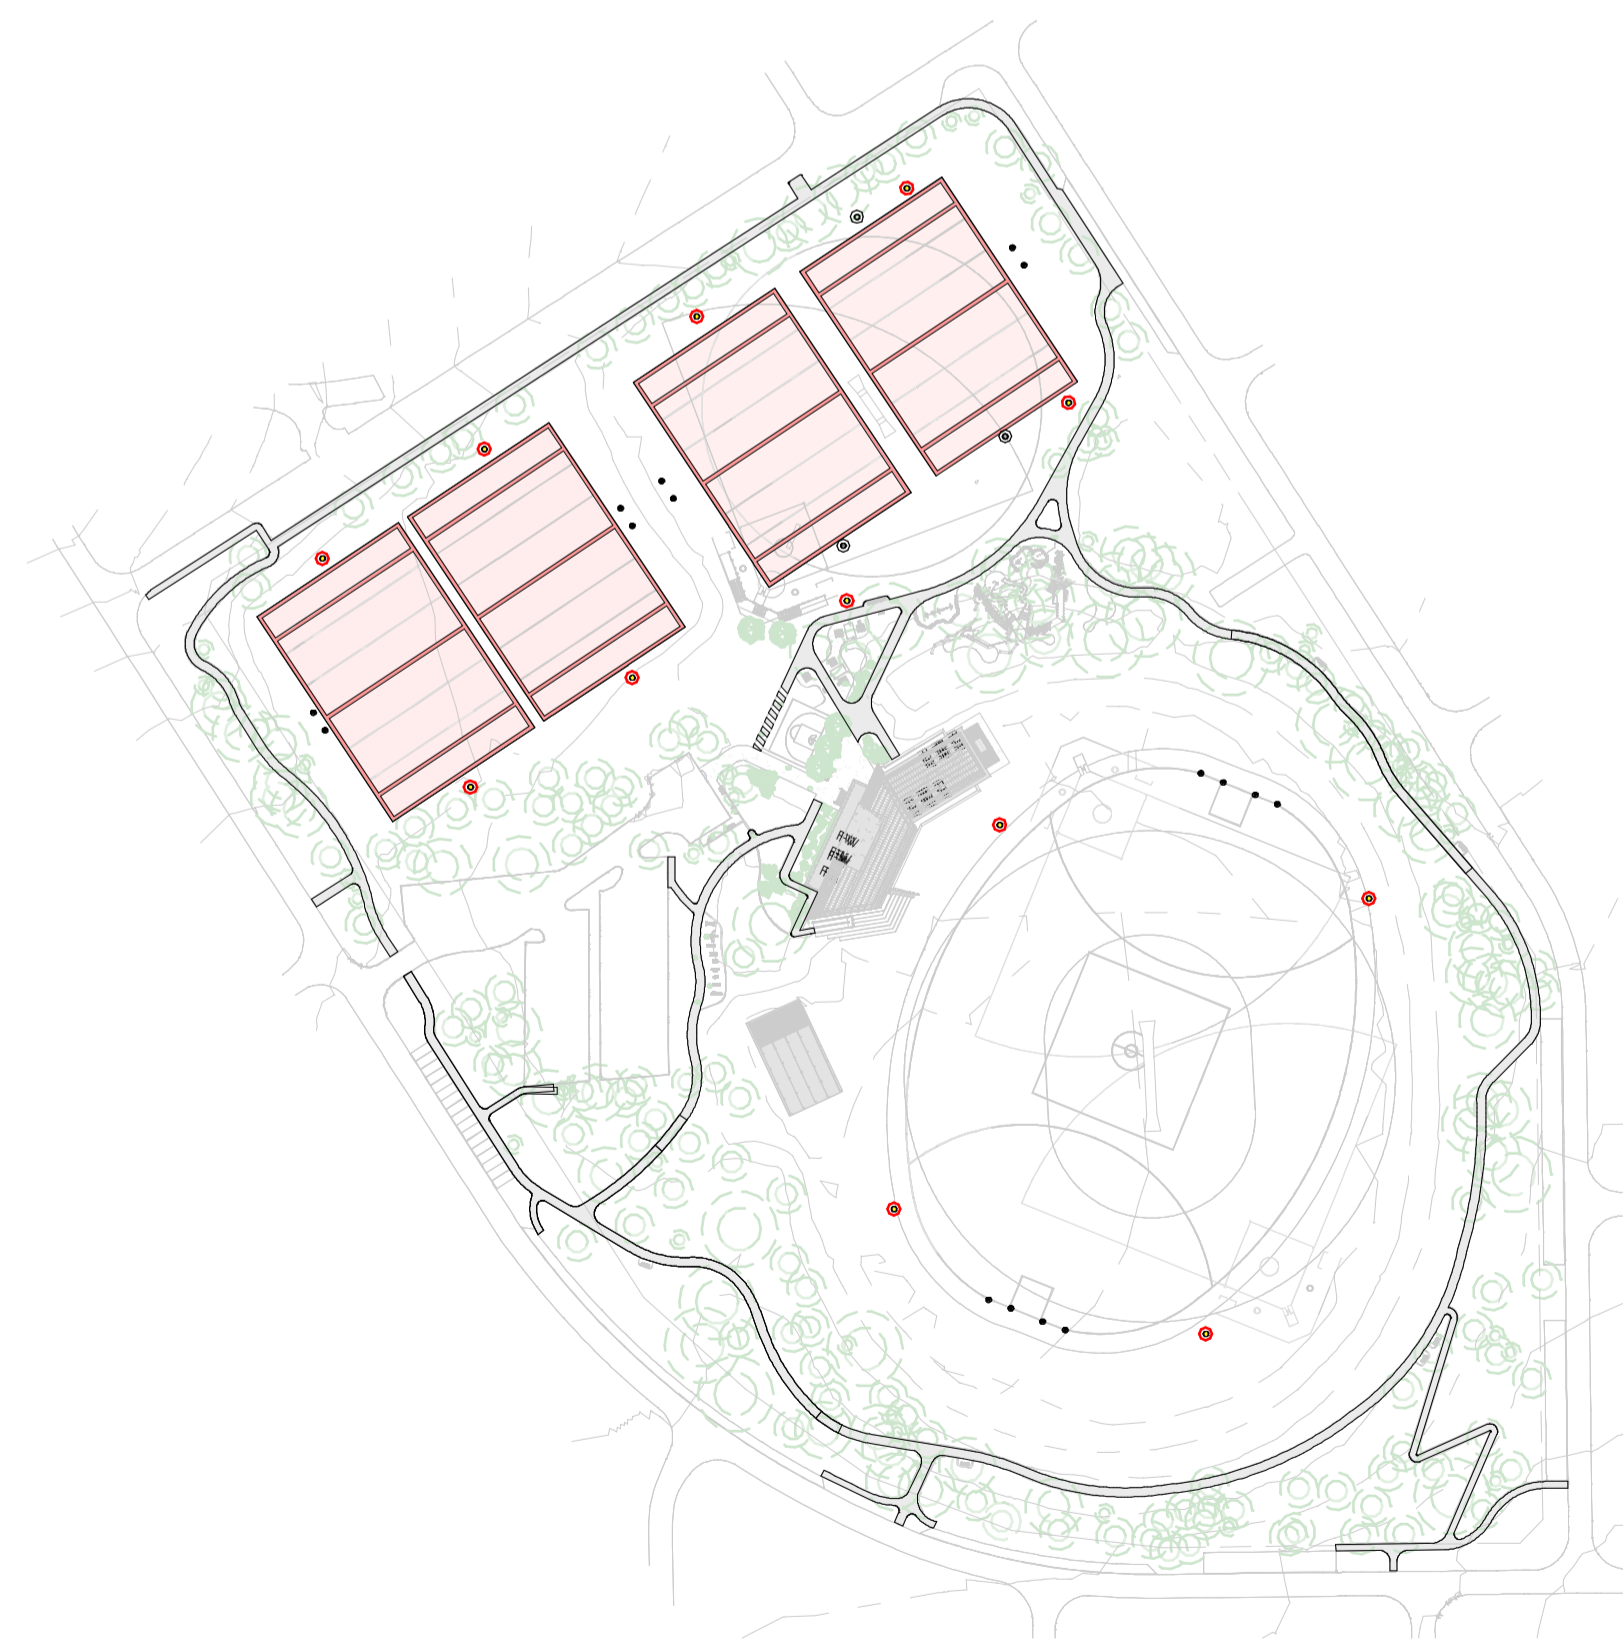

SITE PLAN - LAYOUT TOUCH RUGBY
1 : 2000

NOTE:
REFER TO FS (FINISHES SCHEDULE) DRAWING SET FOR FURTHER
DETAILS ON FINISHES, FIXTURES AND FITTINGS IN CONJUNCTION
WITH ARCHITECTURAL SPECIFICATION.

| | | |
|-----|------------|--------------------------|
| c | 05-09-2019 | PCG MEETING PRESENTATION |
| b | 24-07-2019 | PCG MEETING PRESENTATION |
| a | 22-05-2019 | PCG MEETING PRESENTATION |
| No. | DATE | AMENDMENT |



SHIRLEY STRICKLAND
REDEVELOPMENT

CITY OF MELVILLE
TITLE
PLAY-FIELD ALTERATIONS PLAN

* BUILDER MUST CHECK ALL DIMENSIONS, HEIGHTS, AND LEVELS
ON SITE BEFORE COMMENCING ANY WORK.
DIMENSIONS TO GOVERN SCALE.
* ALL REFERENCES TO ELECTRICAL AND MECHANICAL SERVICES
ARE INDICATIVE ONLY. REFER TO THE RELEVANT ENGINEER'S
DRAWINGS AND SPEC. FOR FINAL SELECTIONS AND LAYOUT.

| | |
|---|-------------------------------|
| © ALL DRAWINGS ARE ARCHITECTS COPYRIGHT | |
| SCALE 1 : 2000 | DWG NUMBER |
| DRAWN Author | AL9.05 |
| CHECKED Checker | REV. C |
| JOB NO. P1804 | PLT DATE 4/09/2019 2:51:52 PM |



RESERVE TYPICAL SEATING AREA



BBQ ZONE



COX URBAN EDGE - UNIVERSAL SETTING



COX URBAN EDGE - BIN ENCLOSURE



COX BROADWALK - SINGLE SEAT



STREET FURNITURE CORSO BIKE RACK



TOWNANDPARK - MULTI FOUNTAIN



TOWNANDPARK - UNIVERSAL BBQ



COX STREET FURNITURE - SHELTER PKLSHL-1

PROPOSED EXTERIOR ACTIVATIONS - PUBLIC AMENITIES

1 : 100


LEGEND

RESERVE ACTIVATION LEGEND

- 01 UNIVERSAL BBQ
- 02 COX TABLE SETTING | UNIVERSAL
- 03 BASKETBALL COURT | HALF
- 04 DRINKING FOUNTAIN
- 05 COX SINGLE SEAT
- 06 NEW LANDSCAPING
- 07 BIKE RACKS
- 08 RESERVE TYPICAL SEATING AREA
- 09 HOSE COCK
- 10 HOSE COCK
- 11 COX BIN ENCLOSURE

RESERVE FEATURE LEGEND

- RESERVE PATH - RED ASPHALT
- PAVILION PATH - EXPOSED AGG.
- MULCH
- EXISTING TREE TRUNK
- EXISTING TREE CANOPY

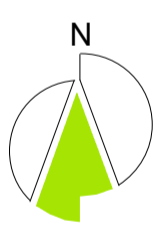

NOTE: REFER TO FS (FINISHES SCHEDULE) DRAWING SET FOR FURTHER DETAILS ON FINISHES, FIXTURES AND FITTINGS IN CONJUNCTION WITH ARCHITECTURAL SPECIFICATION.

| No. | DATE | AMENDMENT |
|-----|------------|---------------------------------|
| a | 05-09-2019 | PCG MEETING PRESENTATION |
| b | 24-07-2019 | PCG MEETING PRESENTATION |
| c | 22-05-2019 | PCG MEETING PRESENTATION |
| d | 01-03-2019 | REVISED FOR MAC REVIEW |
| e | 06-02-2019 | ISSUED FOR DEVELOPMENT APPROVAL |



SHIRLEY STRICKLAND REDEVELOPMENT

CITY OF MELVILLE
TITLE
PUBLIC AMENITIES LAYOUT

* BUILDER MUST CHECK ALL DIMENSIONS, HEIGHTS, AND LEVELS ON SITE BEFORE COMMENCING ANY WORK.
DIMENSIONS TO GOVERN SCALE.
* ALL REFERENCES TO ELECTRICAL AND MECHANICAL SERVICES ARE INDICATIVE ONLY. REFER TO THE RELEVANT ENGINEER'S DRAWINGS AND SPEC. FOR FINAL SELECTIONS AND LAYOUT.

| SCALE | DWG NUMBER | REV. |
|-----------------|-----------------------------|------|
| As indicated | AL9.06 | e |
| DRAWN Author | | |
| CHECKED Checker | | |
| JOB NO. P1804 | PLOT DATE 4/09/2019 2:52:16 | |










PROPOSED EXTERIOR ACTIVATIONS - NATURE-SCAPE PLAYGROUND
1 : 100

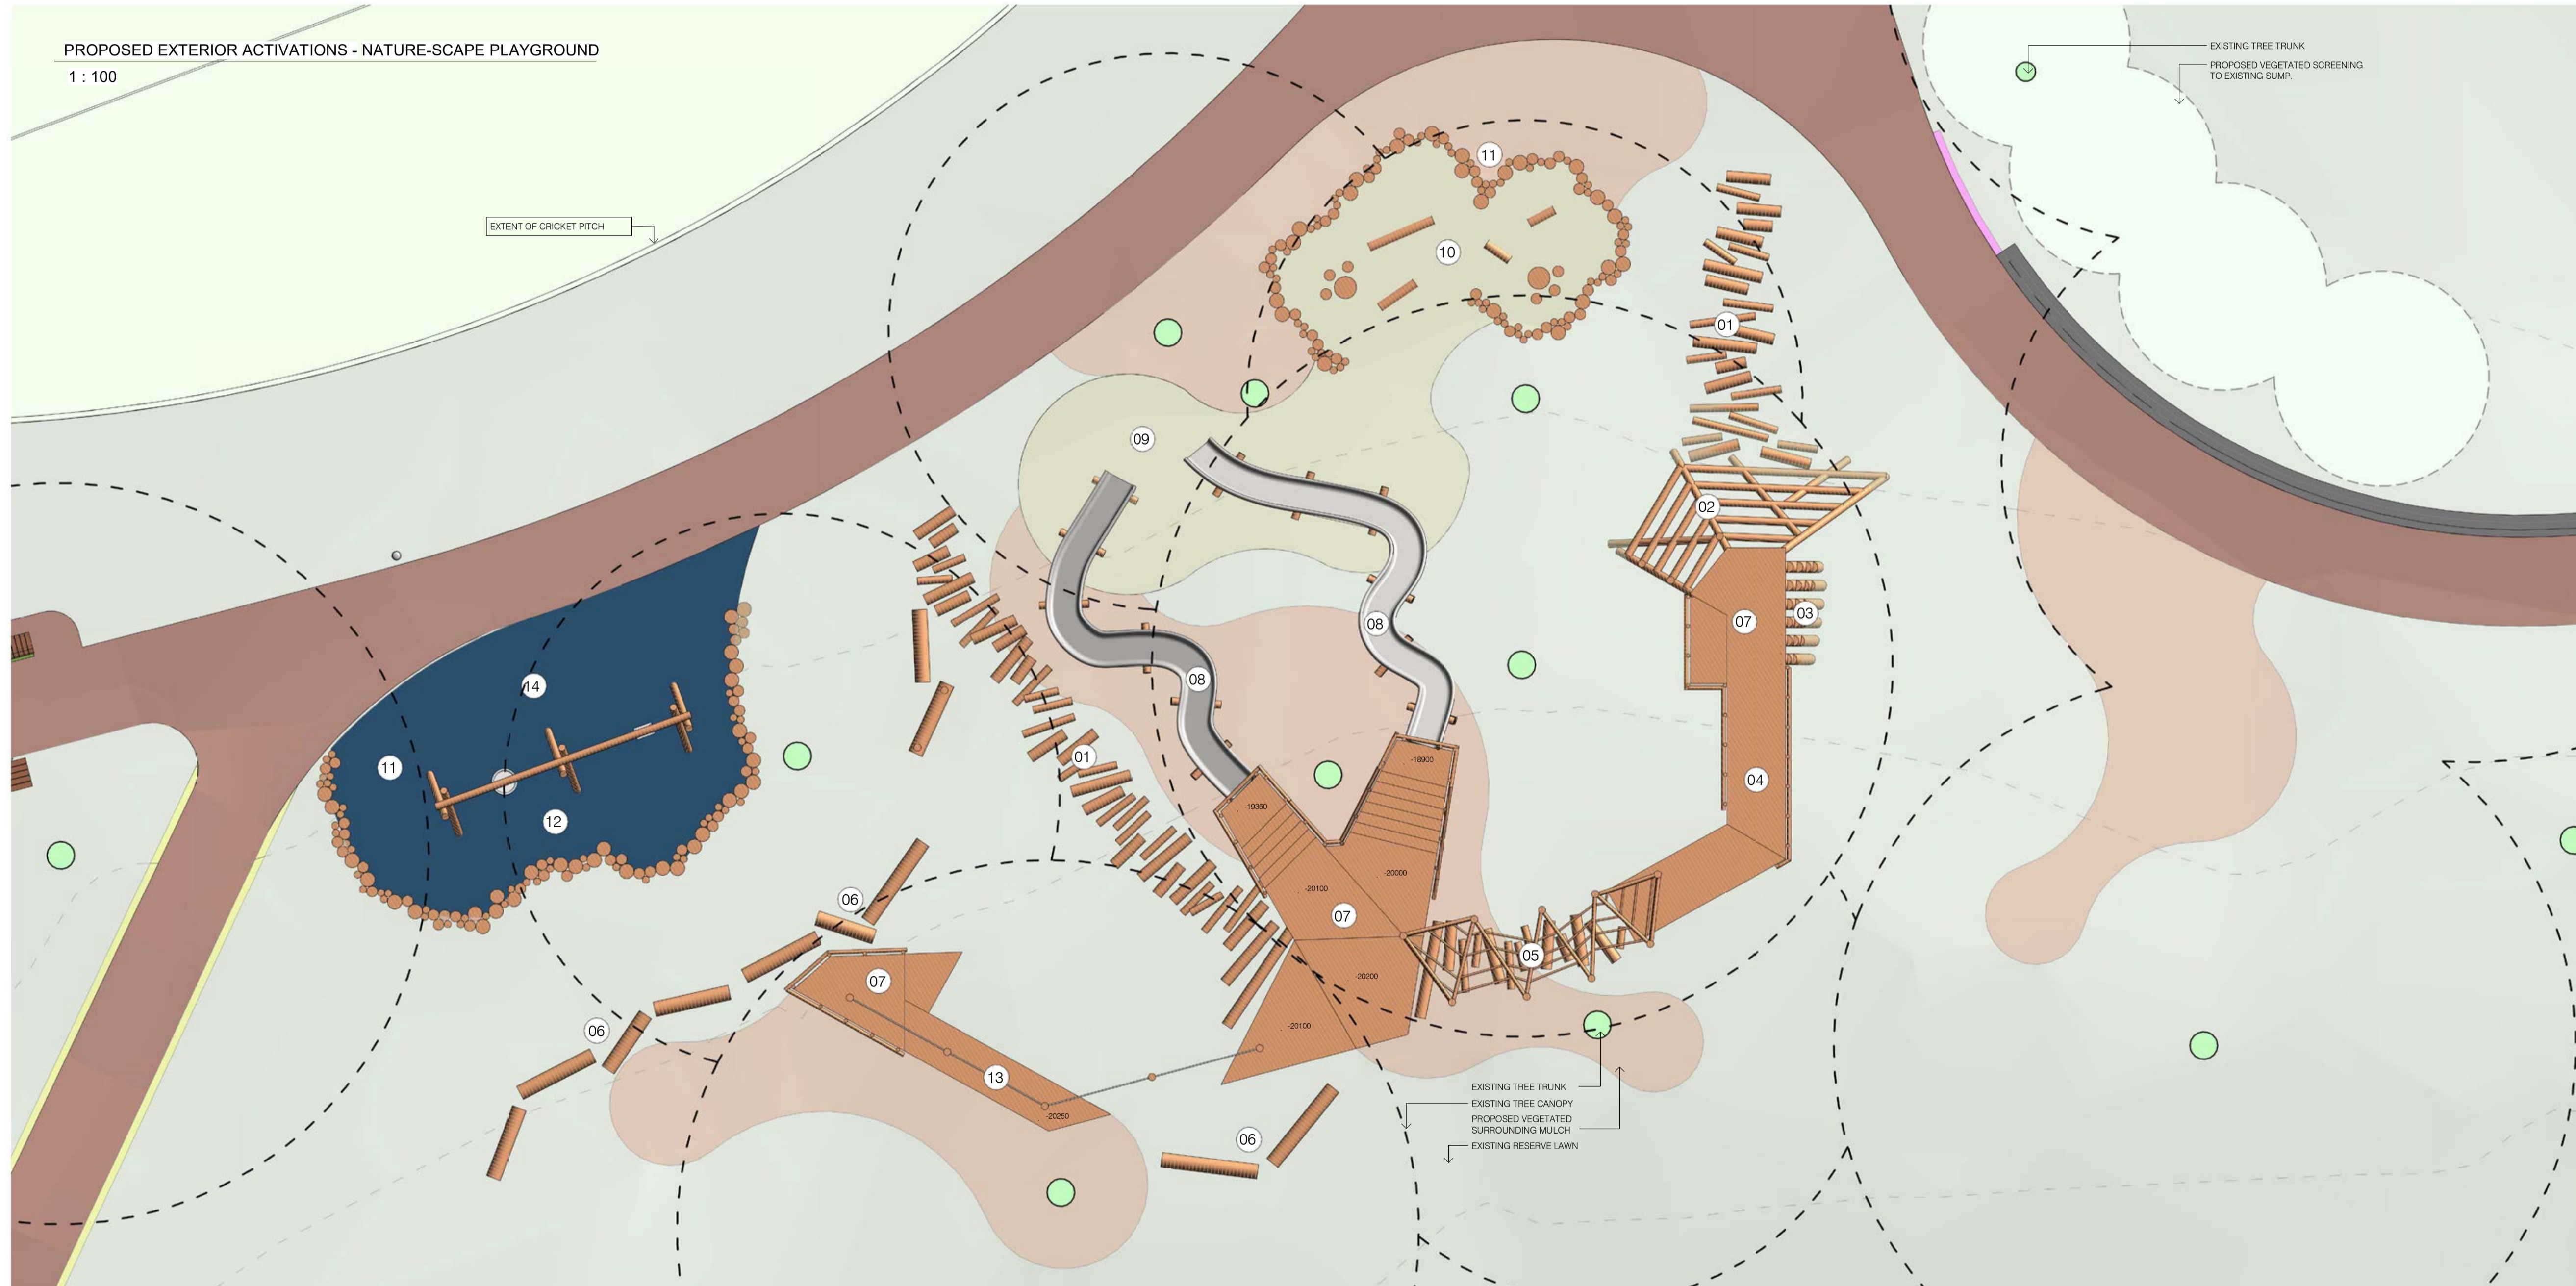


LEGEND

RESERVE ACTIVATION LEGEND

- 01 STEPPING LOGS
- 02 LOG CLIMBER
- 03 LOG STEPS
- 04 NATURE BRIDGE
- 05 MONKEY BARS
- 06 LOG SEATS
- 07 TIMBER PLATFORM
- 08 SLIDES | STAINLESS STEEL
- 09 SLIDE OUT | SAND
- 10 PLAY PIT | SAND
- 11 VERTICAL LOG RETAINER
- 12 TRIPLE SWING w/ BASKET
- 13 ROPE RUNNER
- 14 SYNTHETIC SOFTFALL FOR UNIVERSAL ACCESS

RESERVE FEATURE LEGEND

- RESERVE PATH - RED ASPHALT
- MULCH
- PLAY SAND
- EXISTING TREE TRUNK
- EXISTING TREE CANOPY

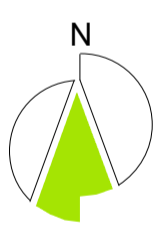

NOTE:
REFER TO FS (FINISHES SCHEDULE) DRAWING SET FOR FURTHER
DETAILS ON FINISHES, FIXTURES AND FITTINGS IN CONJUNCTION
WITH ARCHITECTURAL SPECIFICATION.

05-09-2019 POG MEETING PRESENTATION
24-07-2019 POG MEETING PRESENTATION



SHIRLEY STRICKLAND
REDEVELOPMENT

CITY OF MELVILLE
NATURE PLAYGROUND

BUILDER MUST CHECK ALL DIMENSIONS, HEIGHTS, AND LEVELS
ON SITE BEFORE COMMENCING ANY WORK.
DIMENSIONS TO 100MM SCALE
ALL REFERENCES TO ELECTRICAL AND MECHANICAL SERVICES
ARE INDICATIVE ONLY. REFER TO THE RELEVANT ENGINEER'S
DRAWINGS AND SPEC. FOR FINAL SELECTIONS AND LAYOUT.

ALL DRAWINGS ARE ARCHITECTS COPYRIGHT

| | | | |
|---------|--------------|------------|-------------------|
| SCALE | As indicated | DWG NUMBER | REV. |
| DRAWN | BGW | AL9.07 | b |
| CHECKED | MAL | | |
| JOB NO. | P1804 | PLOT DATE | 4/09/2019 2:52:23 |











Nature 
Based Play

serving the needs of children



PRODUCT
CATALOGUE
2019