




PROPOSED NORTH-WESTERN ELEVATION
1 : 200

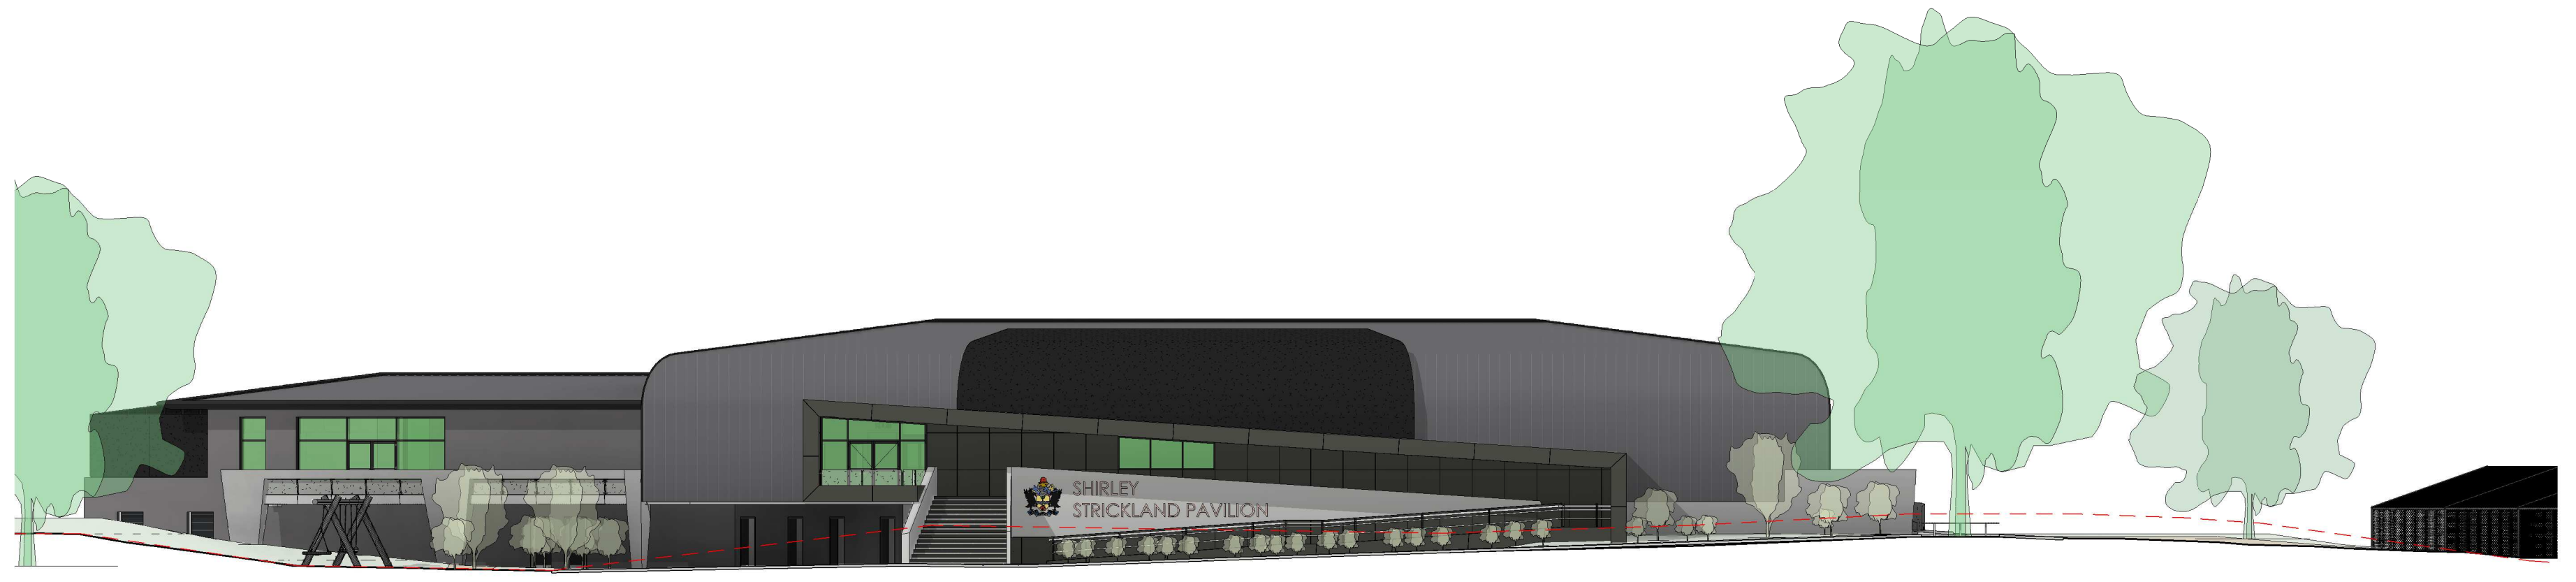


PROPOSED WESTERN ELEVATION
1 : 200

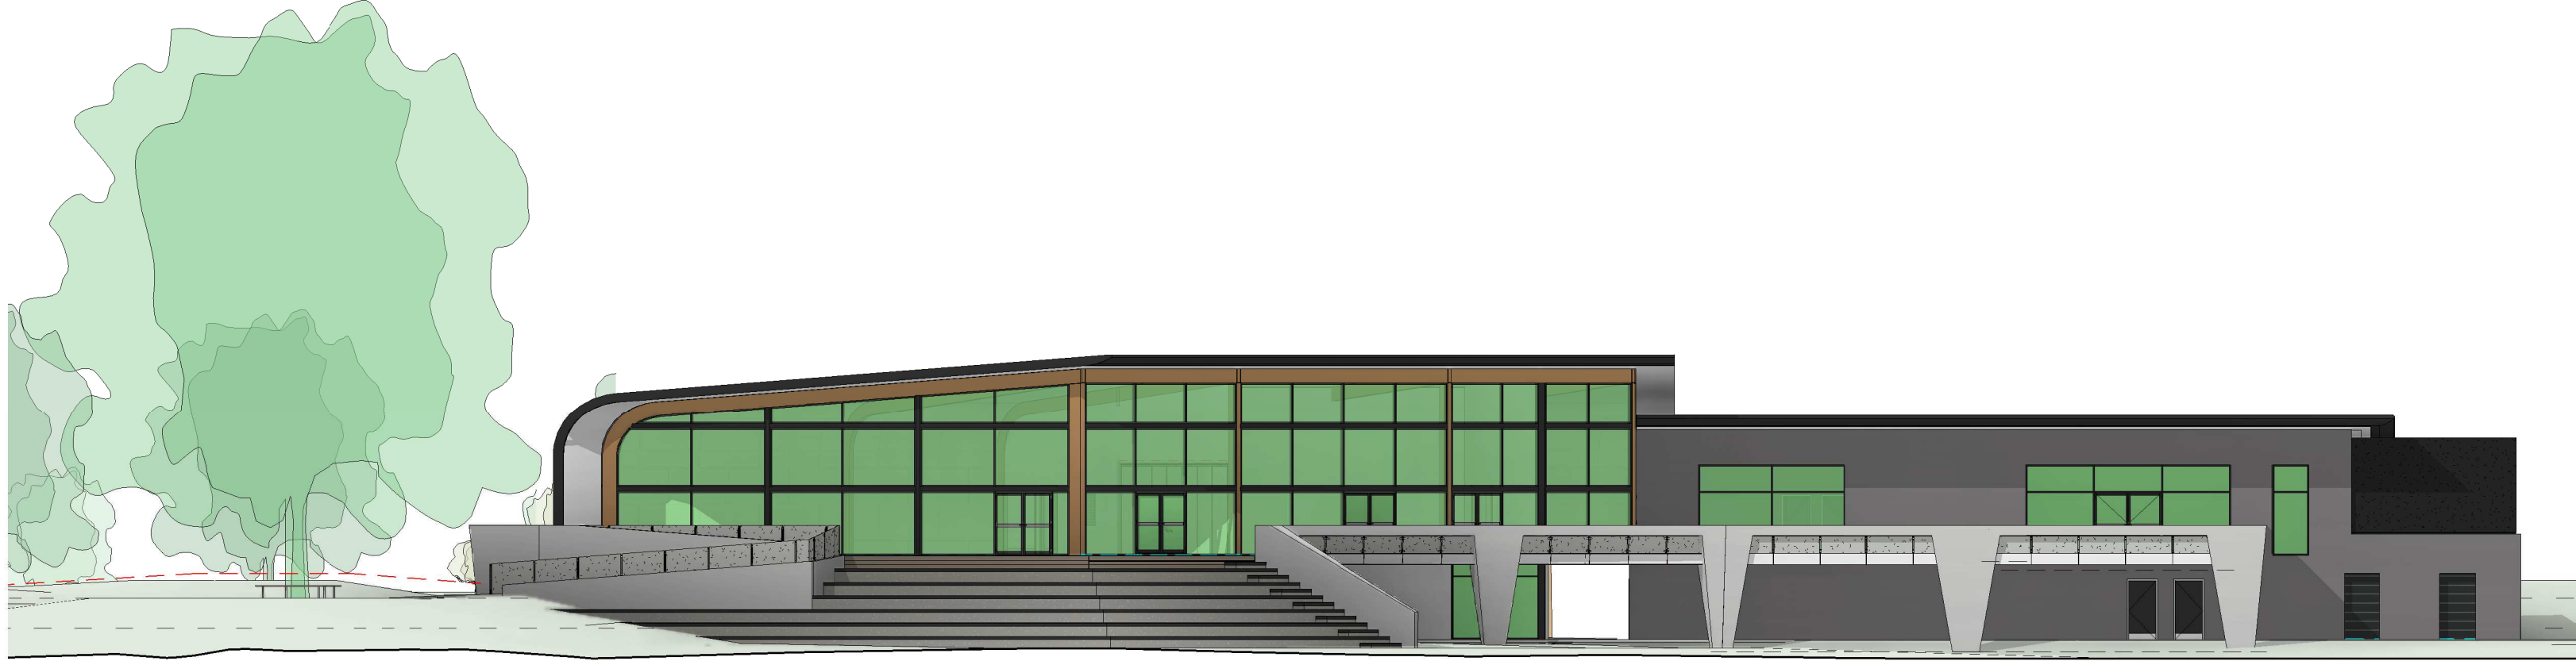


PROPOSED SOUTH-EASTERN ELEVATION
1 : 200

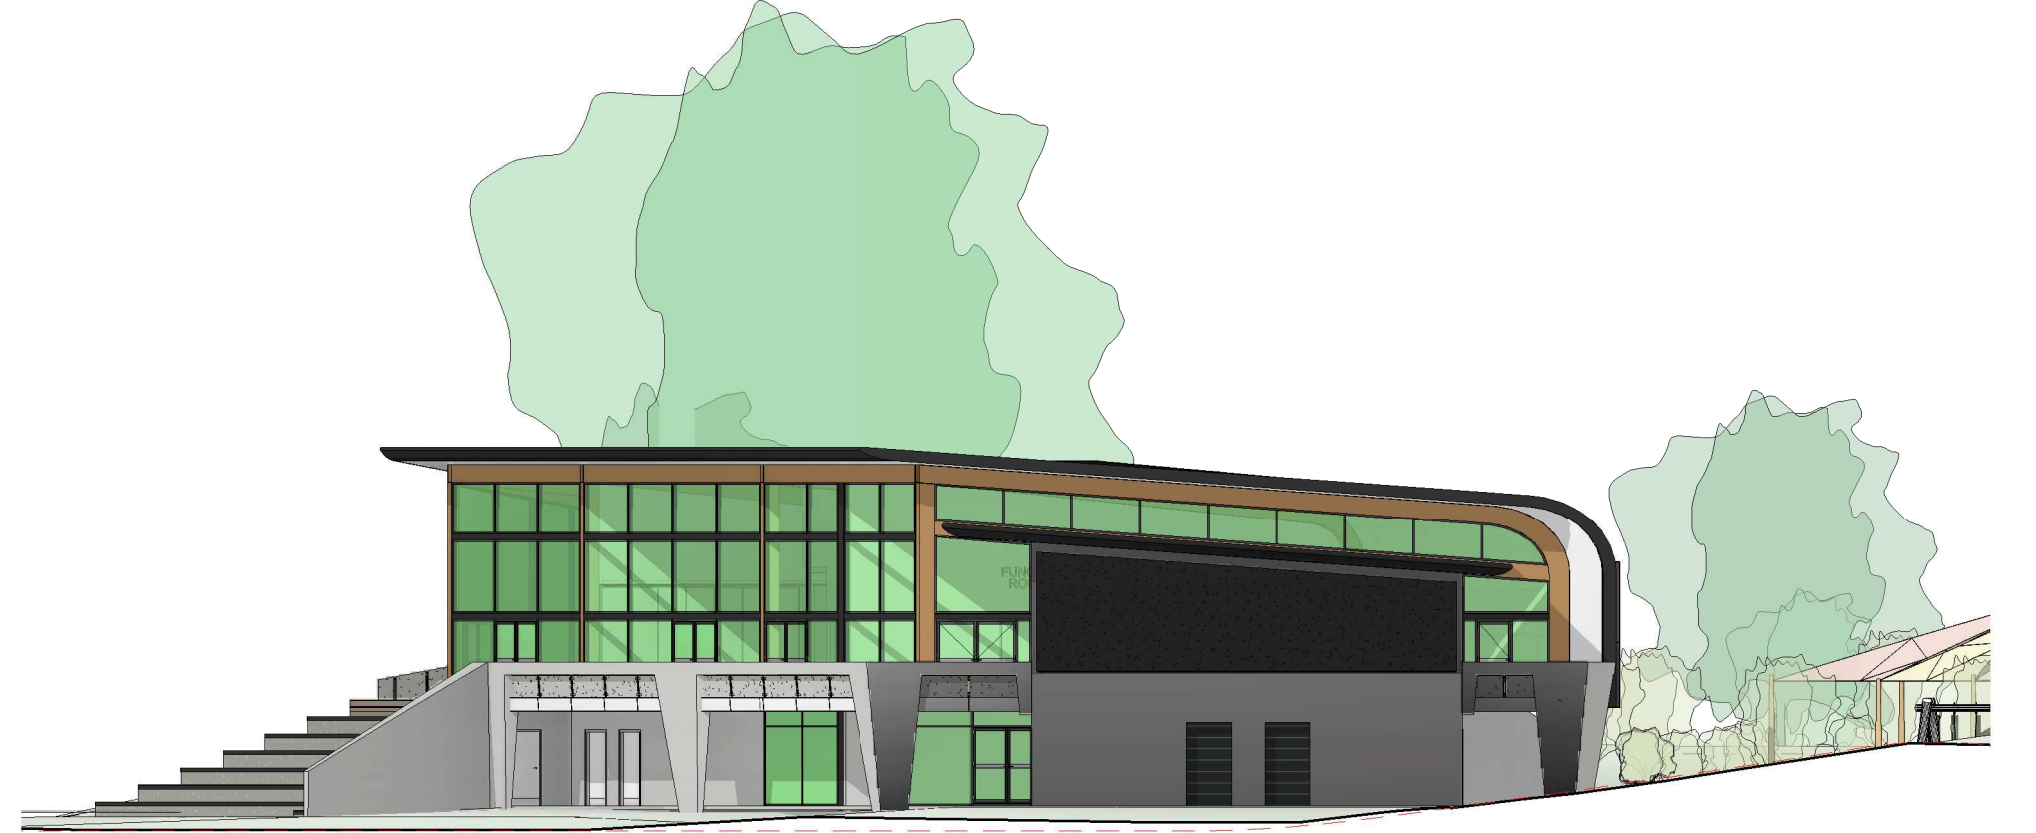

PROPOSED NORTH-EASTERN ELEVATION
1 : 200

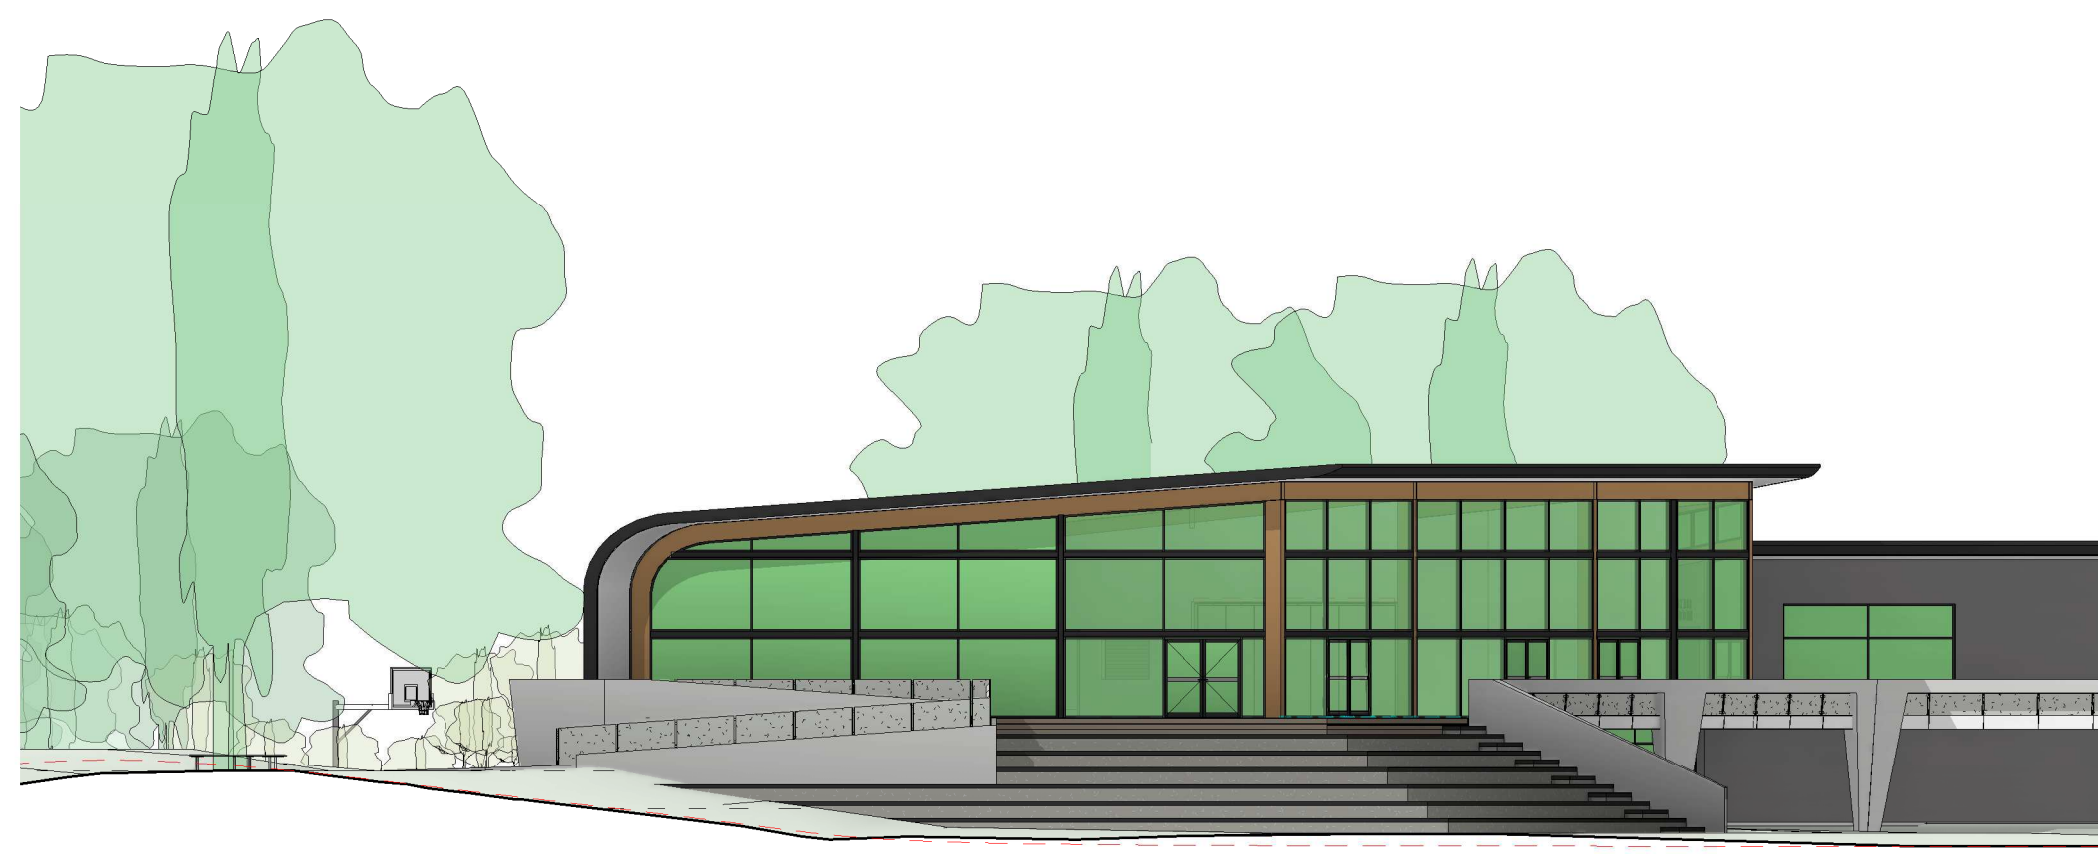

PROPOSED SOUTHERN ELEVATION
1 : 200

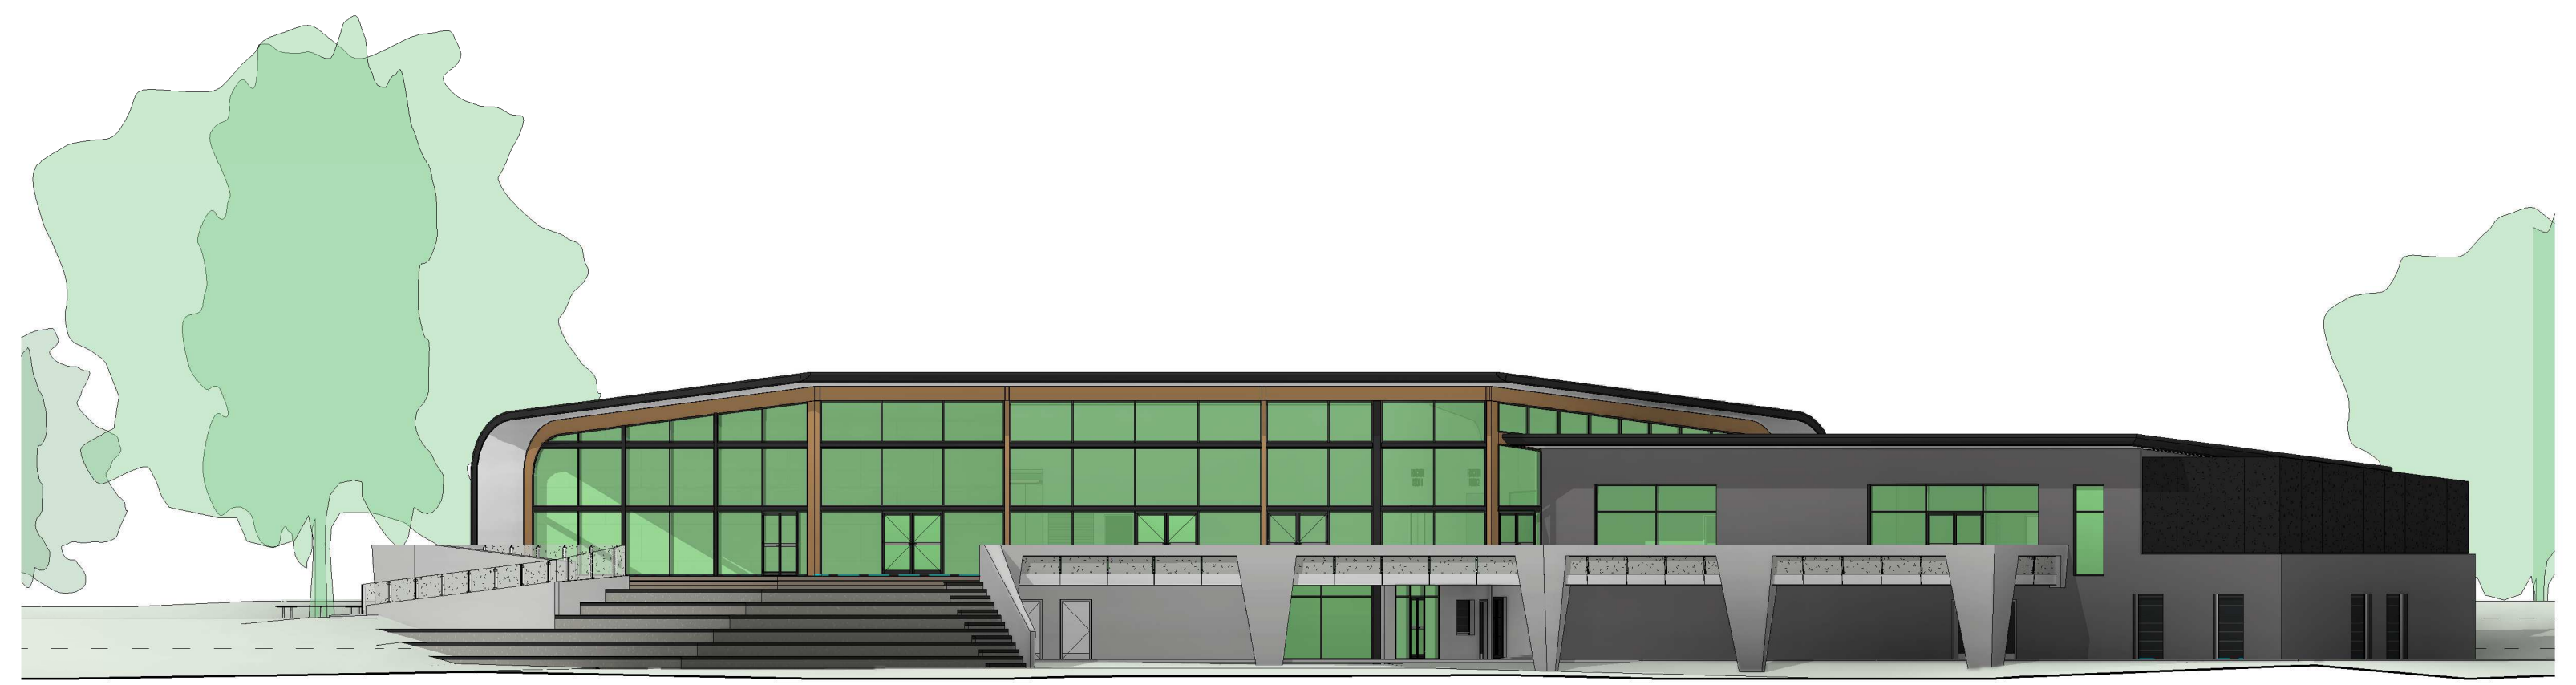

PROPOSED EASTERN ELEVATION
1 : 200

NOTE:
REFER TO FS (FINISHES SCHEDULE) DRAWING SET FOR FURTHER
DETAILS ON FINISHES, FIXTURES AND FITTINGS IN CONJUNCTION
WITH ARCHITECTURAL SPECIFICATION.

No.	DATE	AMENDMENT
a	27-03-2019	REVISED FOR MCC REVIEW
b	01-03-2019	REVISED FOR MCC REVIEW
c	06-02-2019	ISSUED FOR DEVELOPMENT APPROVAL

donovan payne

SHIRLEY STRICKLAND
REDEVELOPMENT

CITY OF MELVILLE
TITLE
PROP. ELEVATION SET

* BUILDER MUST CHECK ALL DIMENSIONS, HEIGHTS, AND LEVELS
ON SITE BEFORE COMMENCING ANY WORK.
DIMENSIONS TO GOVERN SCALE.
* ALL REFERENCES TO ELECTRICAL AND MECHANICAL SERVICES
ARE INDICATIVE ONLY. REFER TO THE RELEVANT ENGINEER'S
DRAWINGS AND SPEC. FOR FINAL SELECTIONS AND LAYOUT.

SCALE	DWG NUMBER	REV.
1 : 200	DA05	C
DRAWN: BGW		
CHECKED: MAL		
JOB NO: P1810	PLOT DATE: 3/04/2019 4:00:39	