













D:\OneDrive - Scape-ism\Current Projects\Quotes and Tenders\QU-24001-The Esplanade POS Mt Pleasant\Scape-ism Modell\QU-24001-The Esplanade POS.rvt

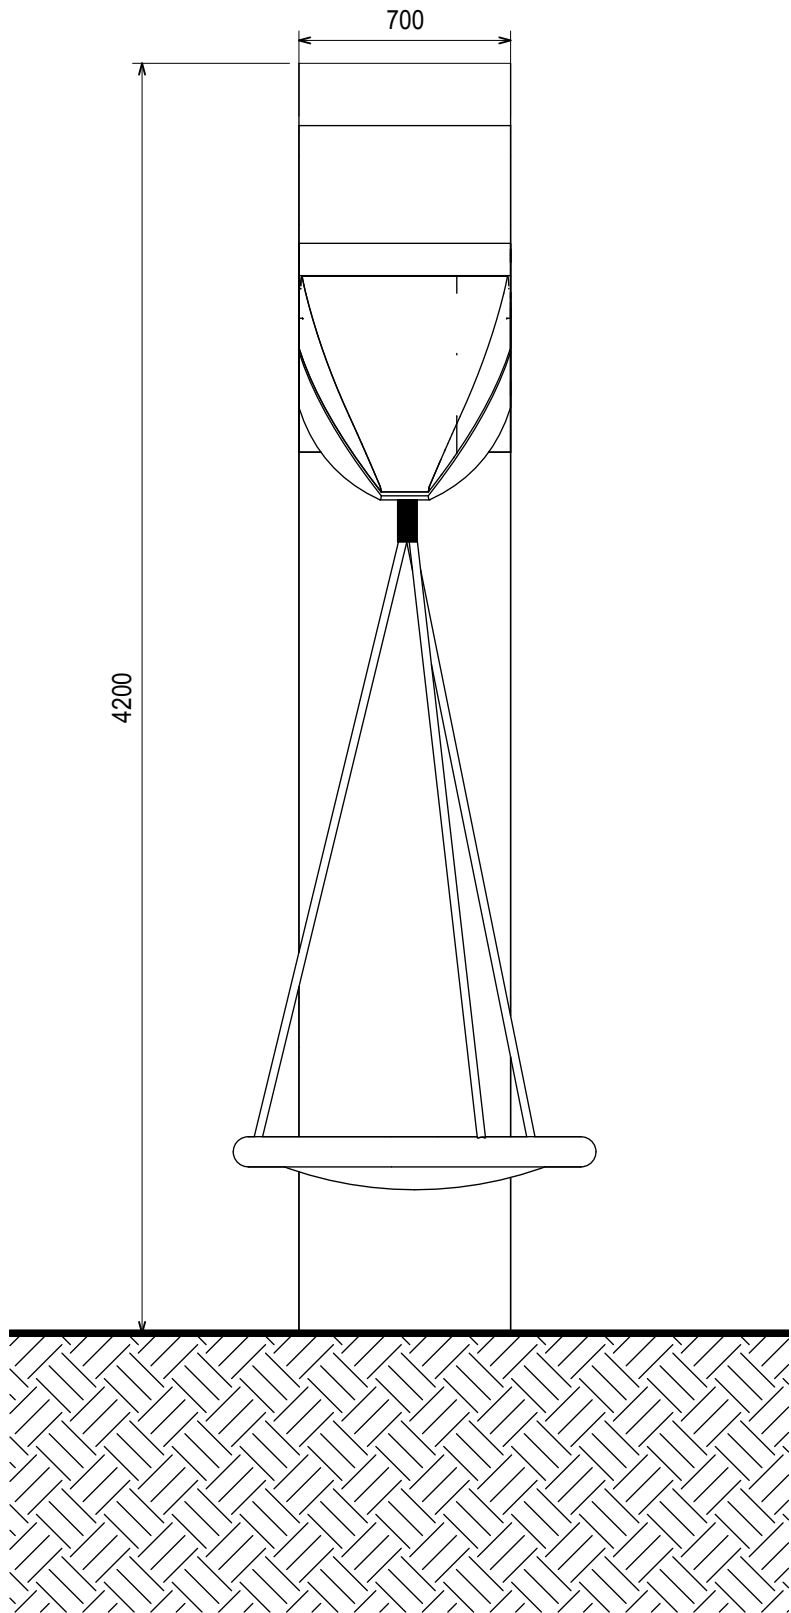


2 EGRET HEAD - FRONT ELEVATION
1 : 25

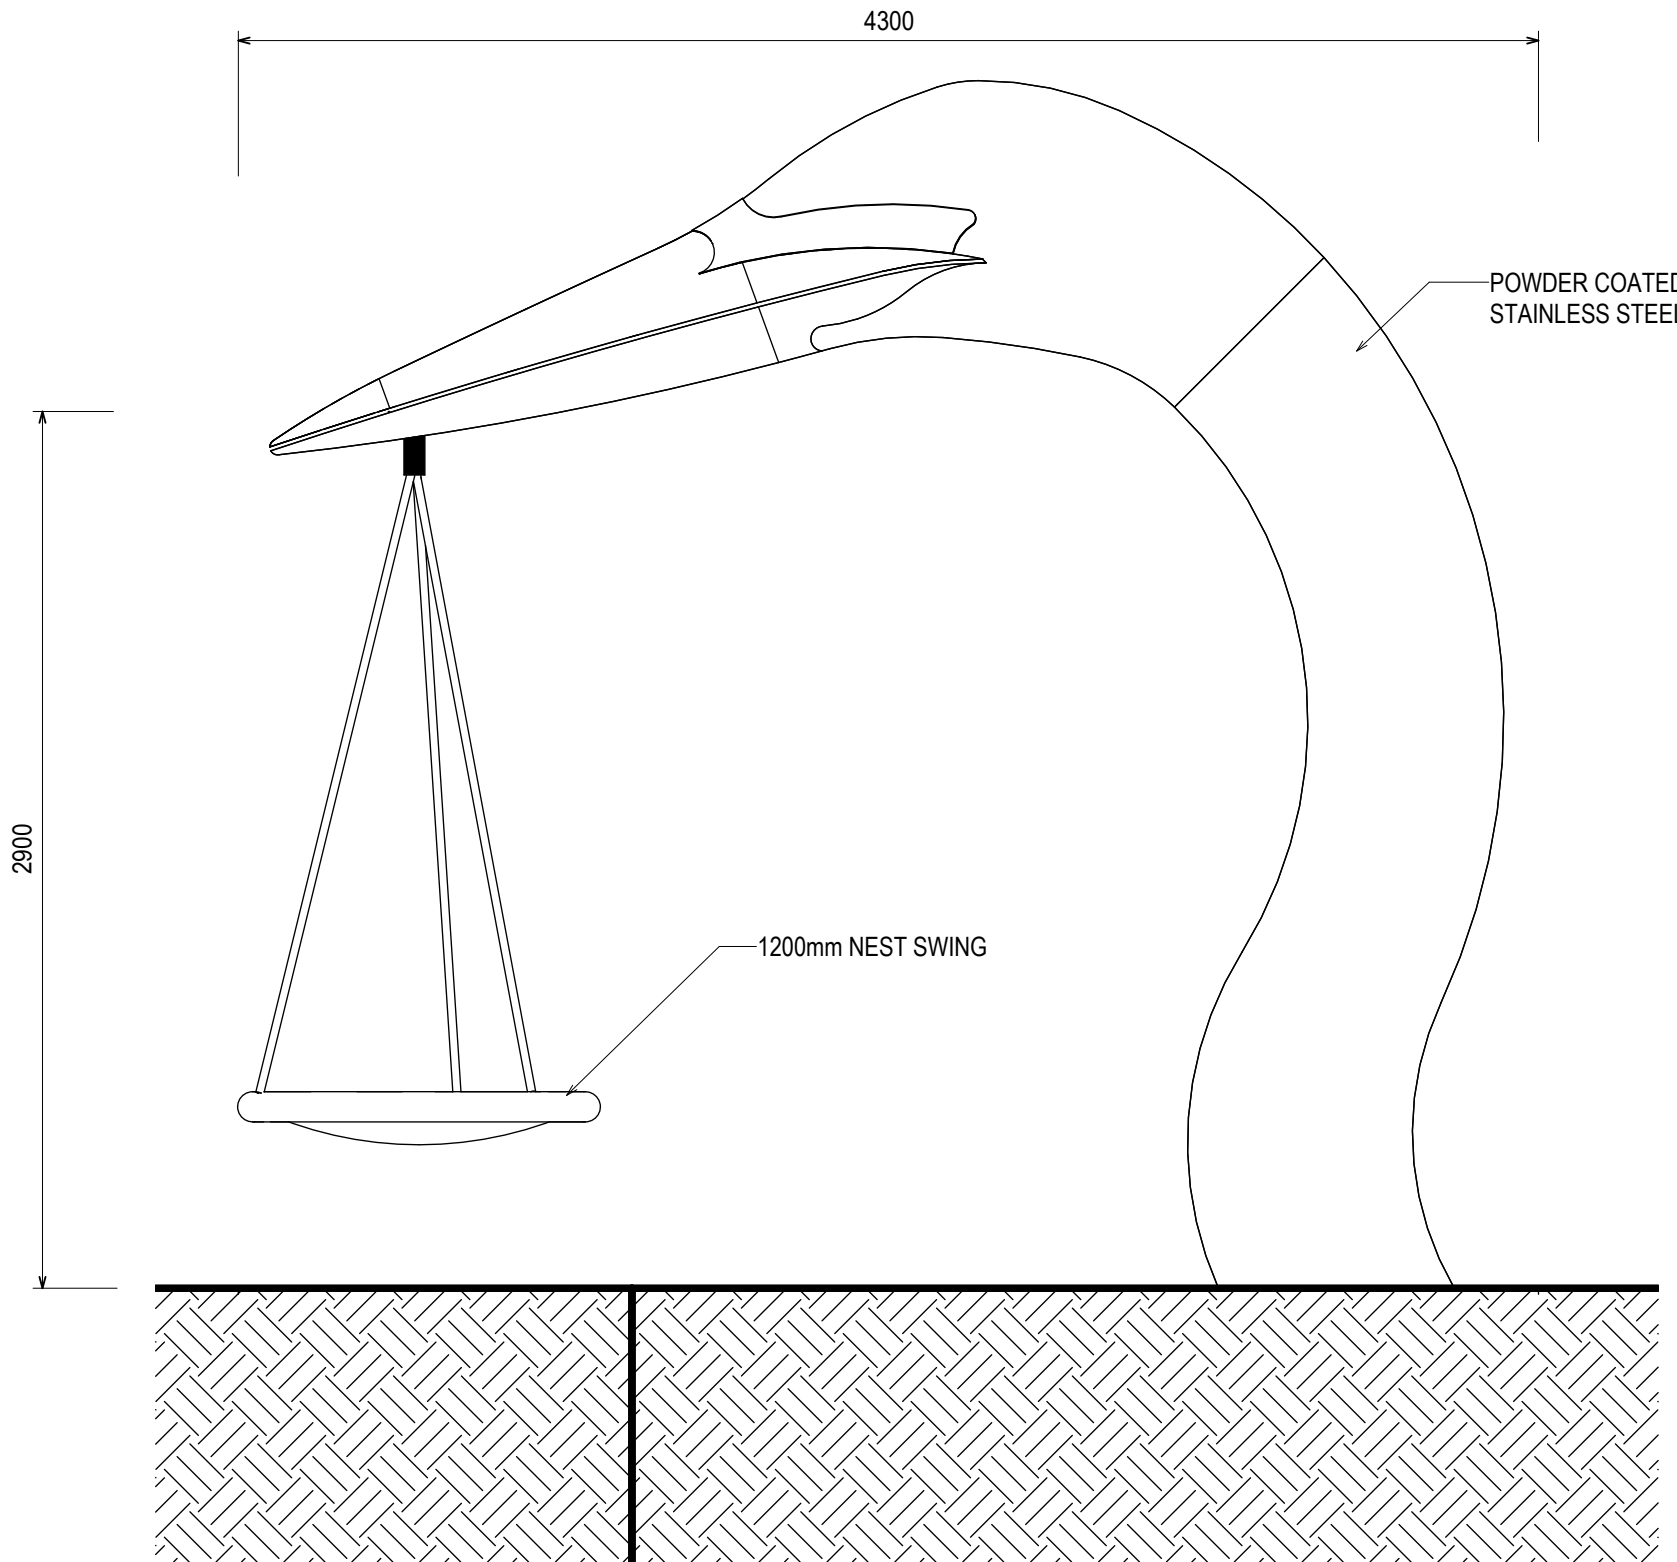


1 EGRET HEAD - SIDE ELEVATION
1 : 25


rev1	ISSUED FOR REVIEW	22/11/2024
No.	Description	Date
Revision Schedule		
TITLE: EGRET HEAD		
JOB: QU-24001-THE ESPLANADE POS		
DRAWN BY: O.R.		CHECKED BY: Checker
 SCAPE-ISM	A3	DATE: 22/11/2024 3:35:18 PM
		SCALE: 1 : 25
		SHEET NO: S-02

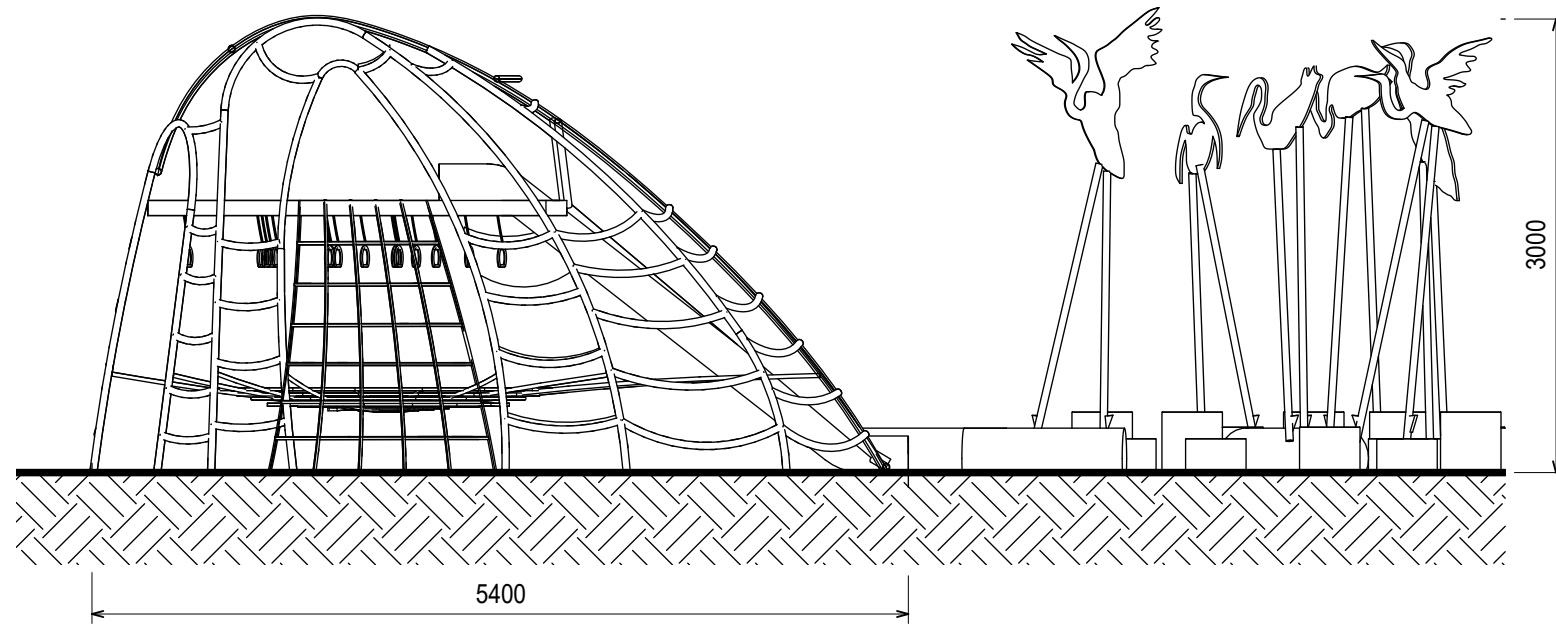

1 EGRET BODY - SIDE ELEVATION
1 : 50

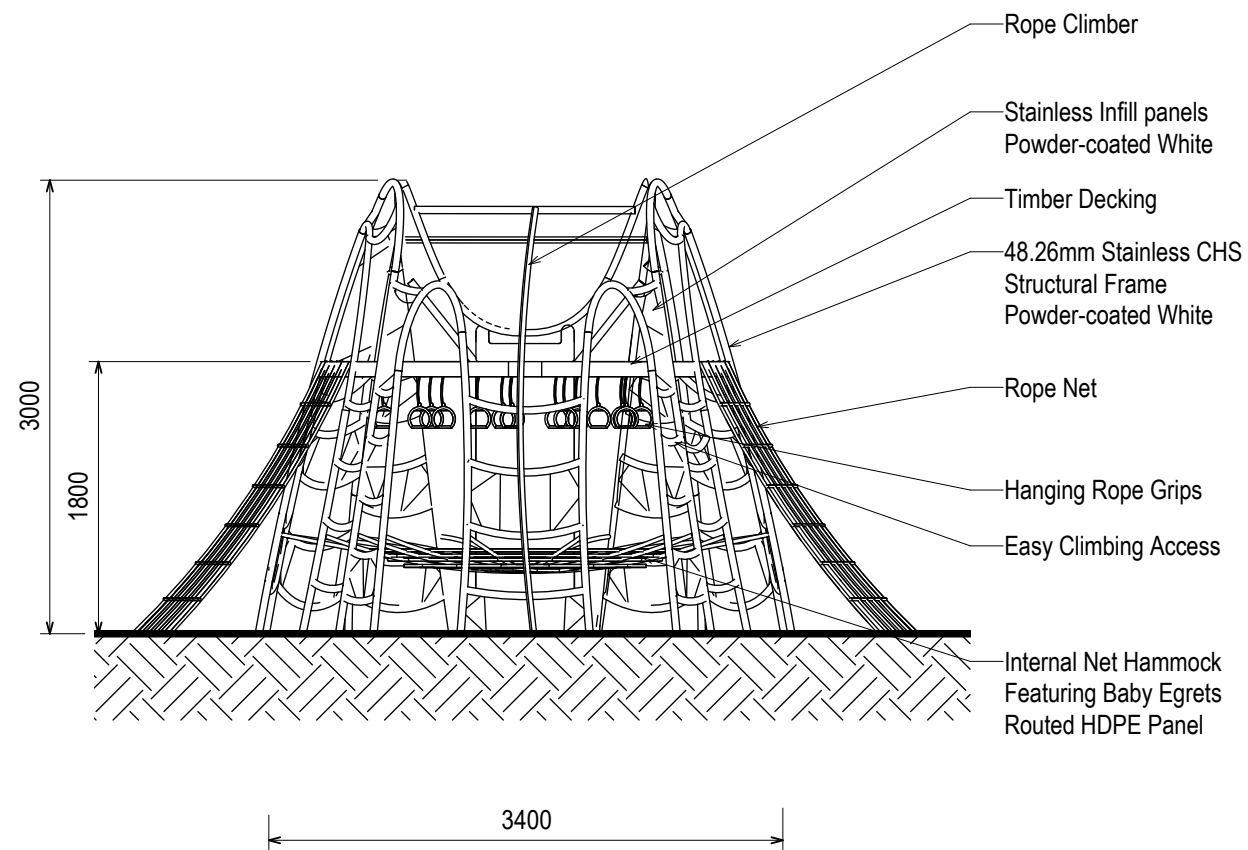

2 EGRET BODY - FRONT ELEVATION
1 : 50

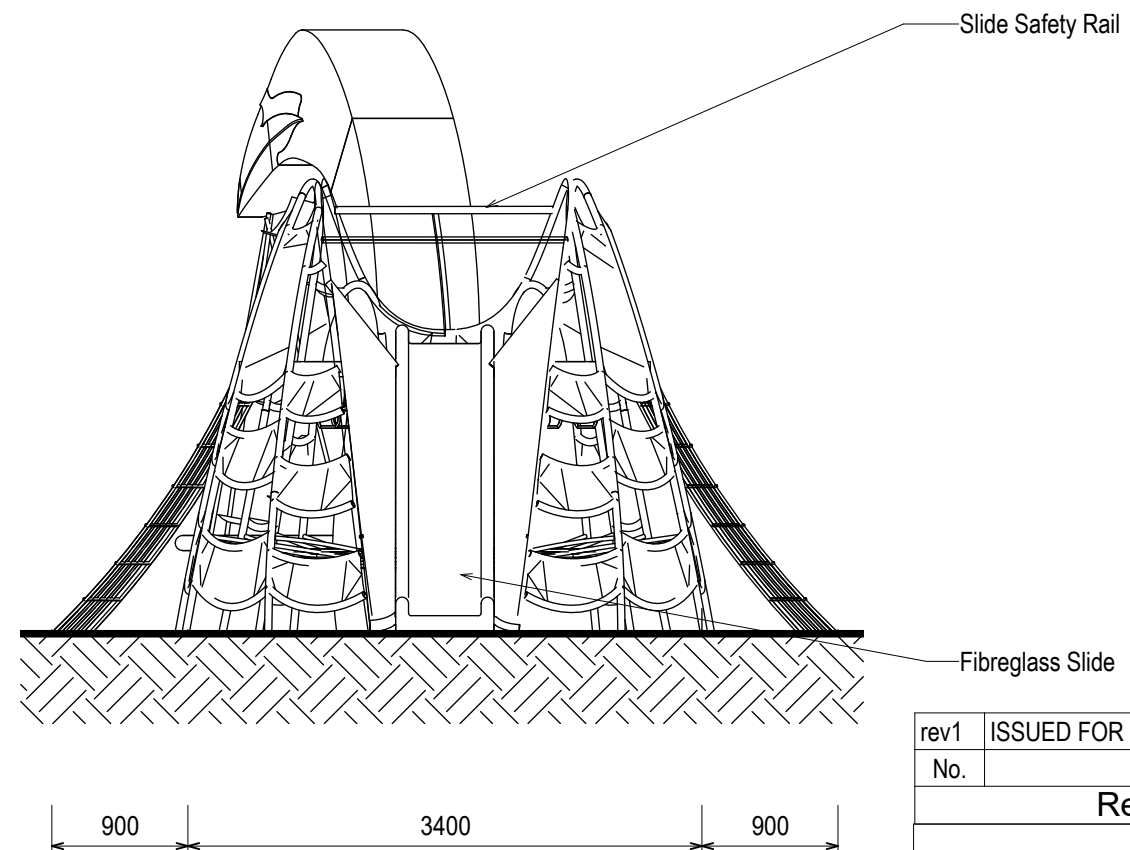

3 EGRET BODY - BACK ELEVATION
1 : 50

rev1	ISSUED FOR REVIEW	22/11/2024
No.	Description	Date
Revision Schedule		
TITLE: EGRET BODY AND WALKERS		
JOB: QU-24001-THE ESPLANADE POS		
DRAWN BY: O.R.	CHECKED BY: Checker	
 SCAPE-ISM	DATE: 22/11/2024 3:35:19 PM	
	SCALE: 1 : 50	
	SHEET NO. S-03	

A3