



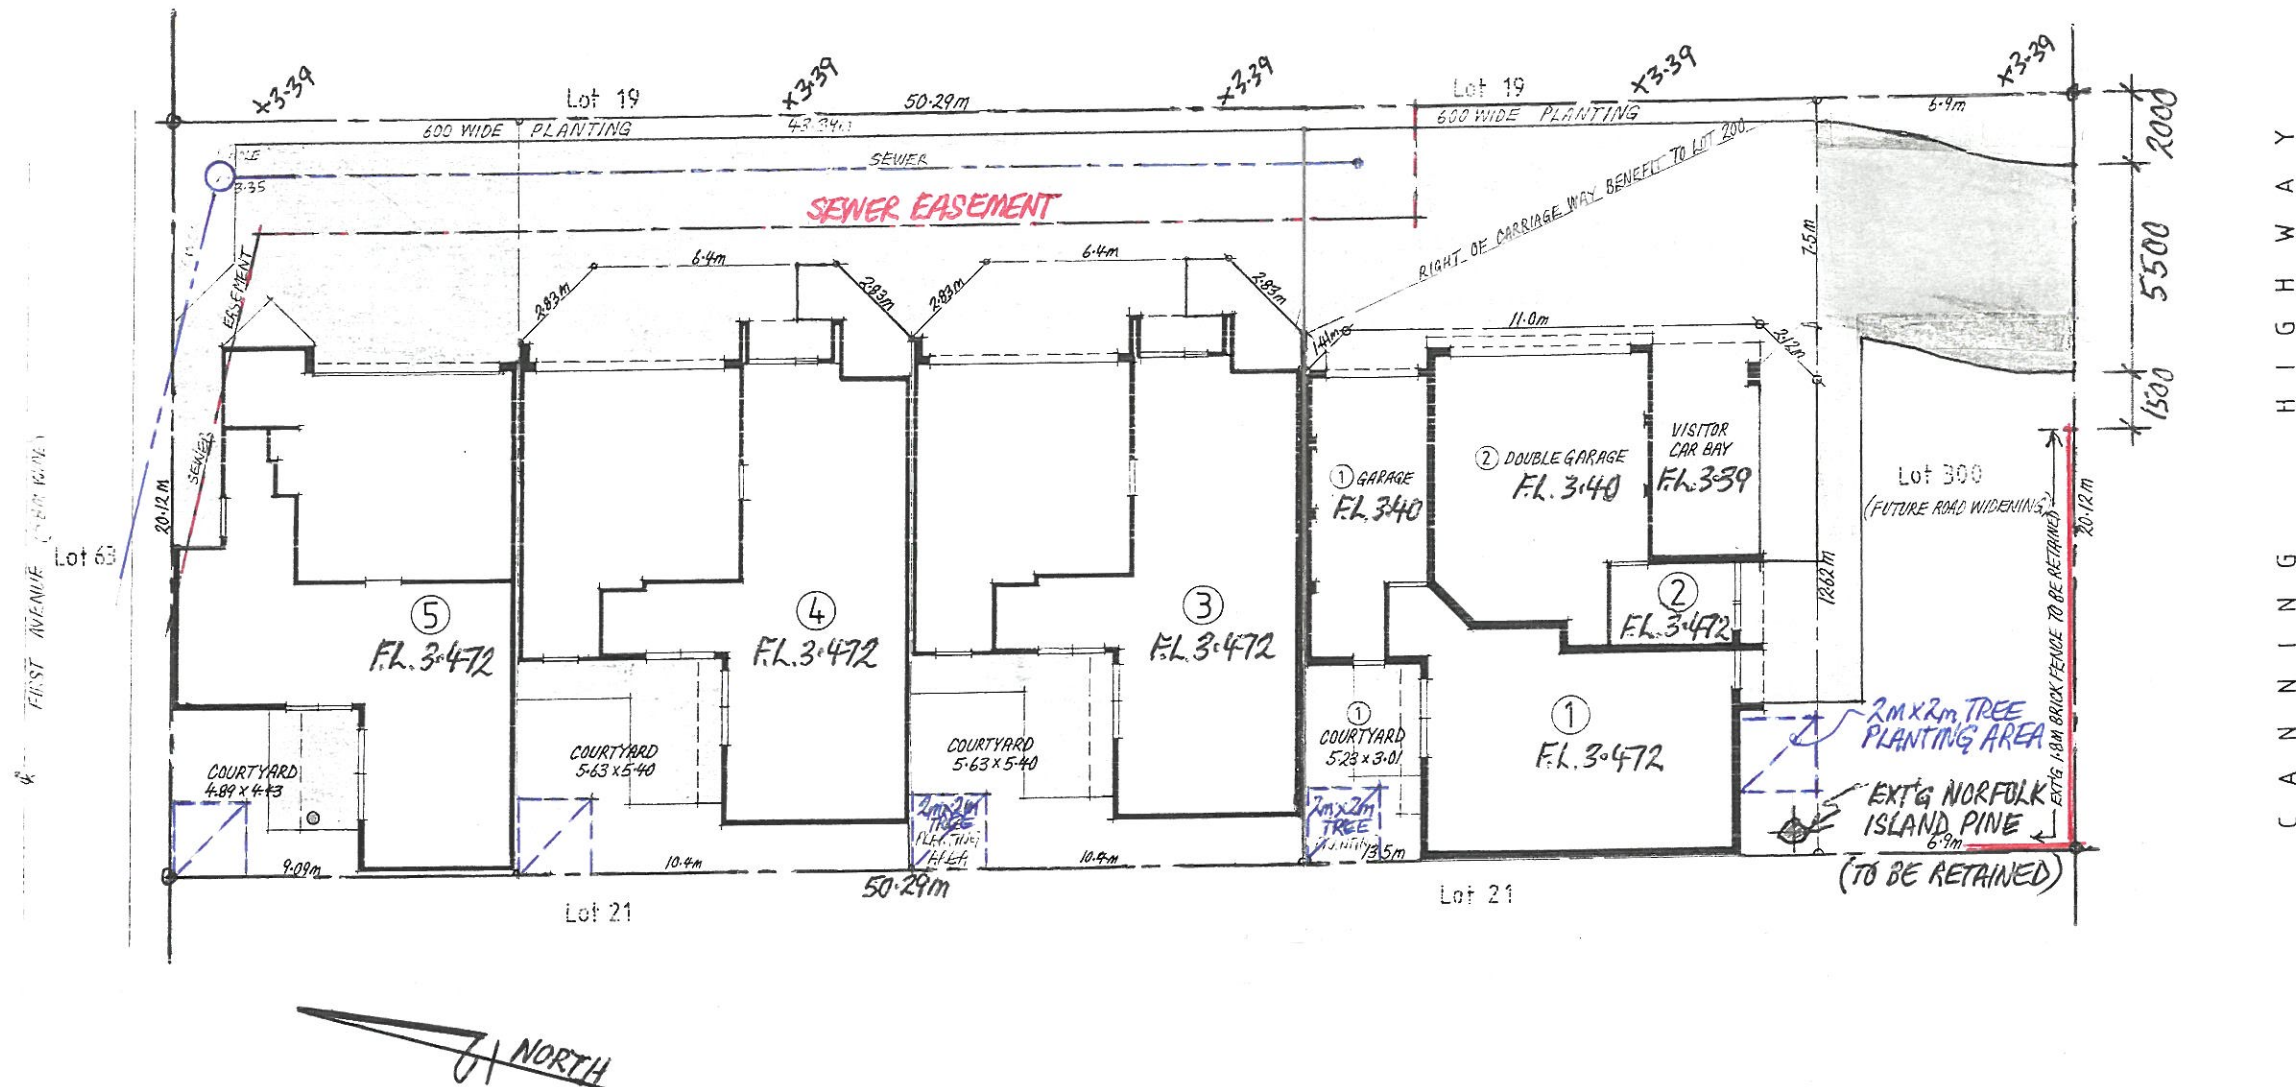


ADVERTISING COPY ONLY
 These plans are for advertising of this development application only. These plans are subject to change and may not reflect the final issued as part of the final decision of the application. These plans are not to be reproduced, copied, shared or distributed without the consent of the applicant of this development application.

Le SITE PLAN	Scale 1 : 200	Job No. 310
	Date DEC '25	Drwg. No.
	Drawn HEINER	Revision A0 A
Project PROPOSED DEVELOPMENT of 20, 580 CANNING HWY, ATTADALE		

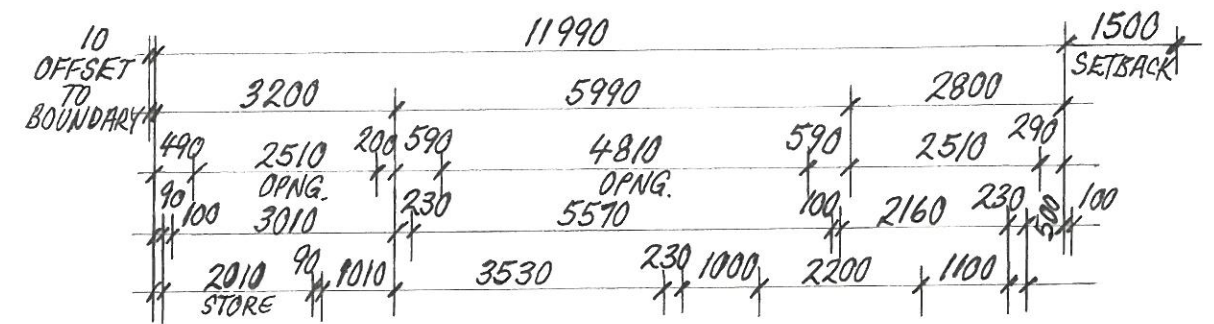

GRD. FLOOR

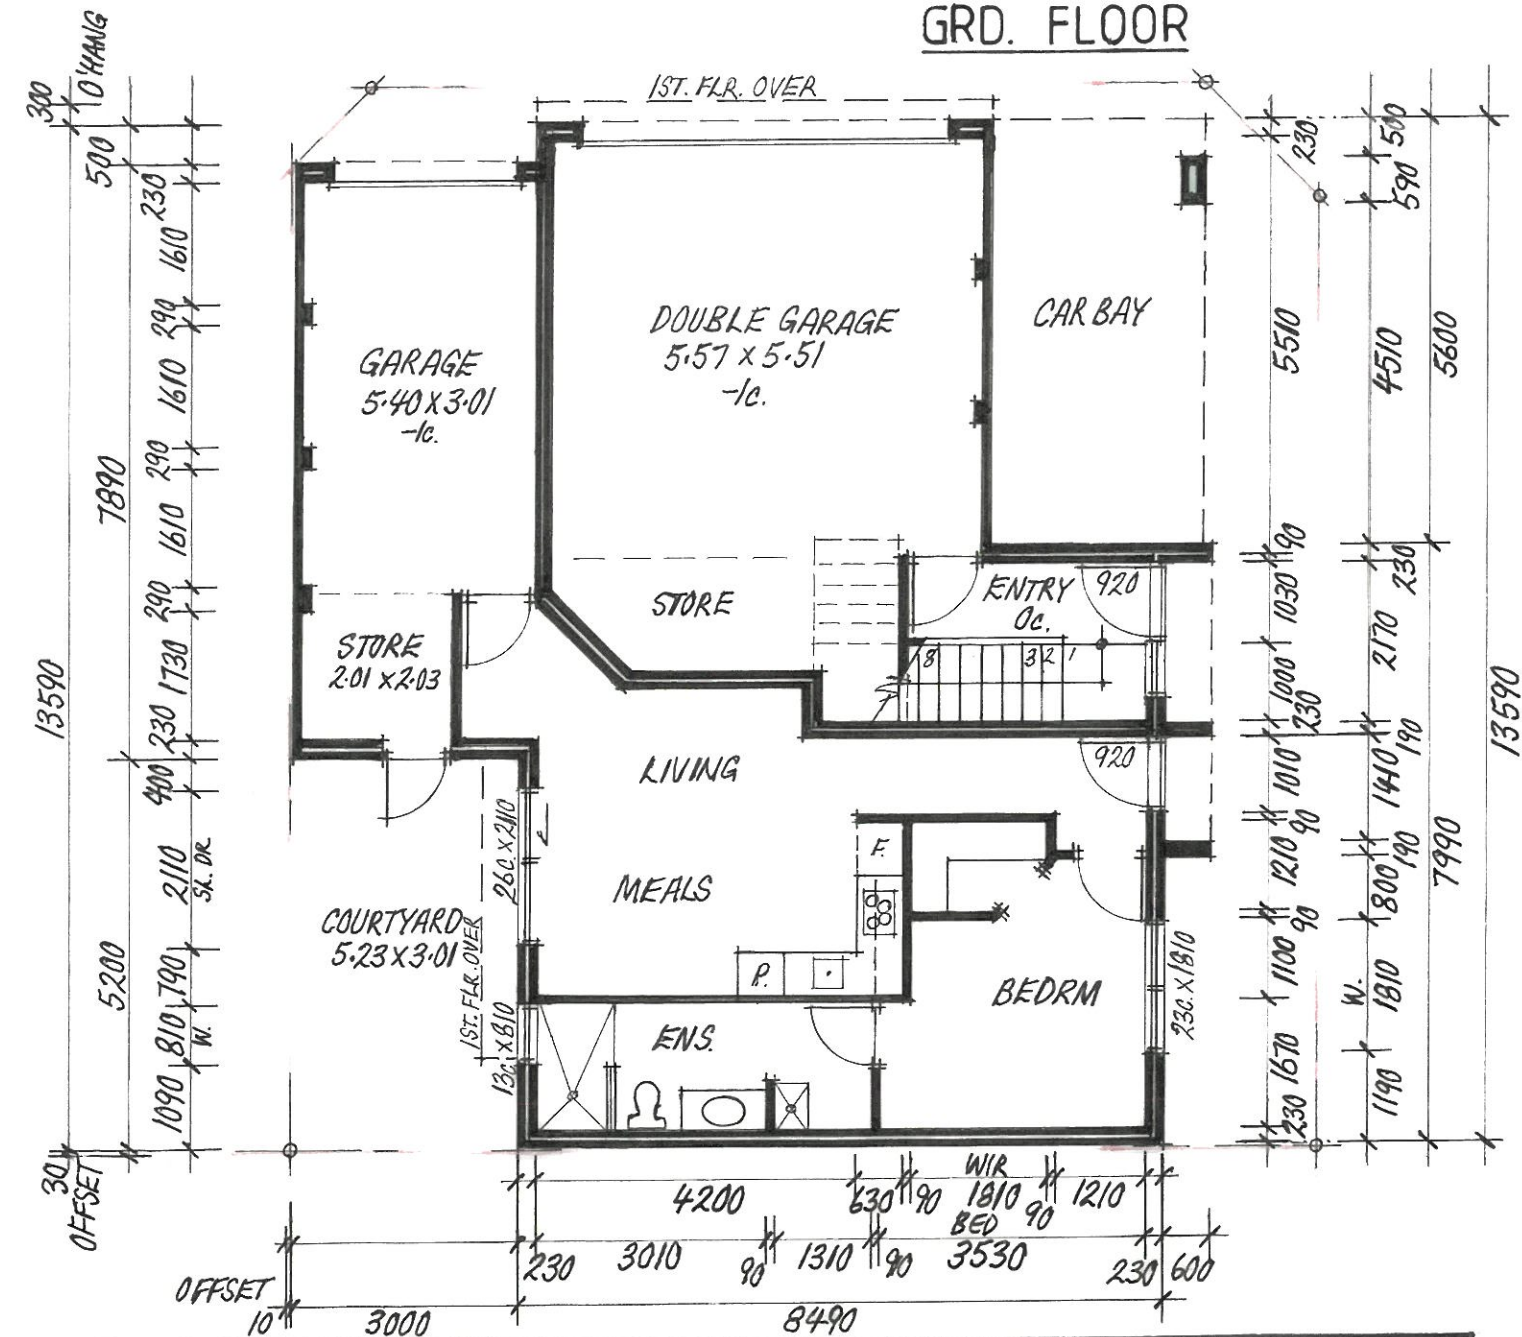

Title

UNITS 1 & 2 - PLANS

PROPOSED MULTIPLE DWELLINGS
Lot 200, 580 CANNING HWY, ATTADALE

1 : 100


AUG '25

HEINER

310)

A2

A

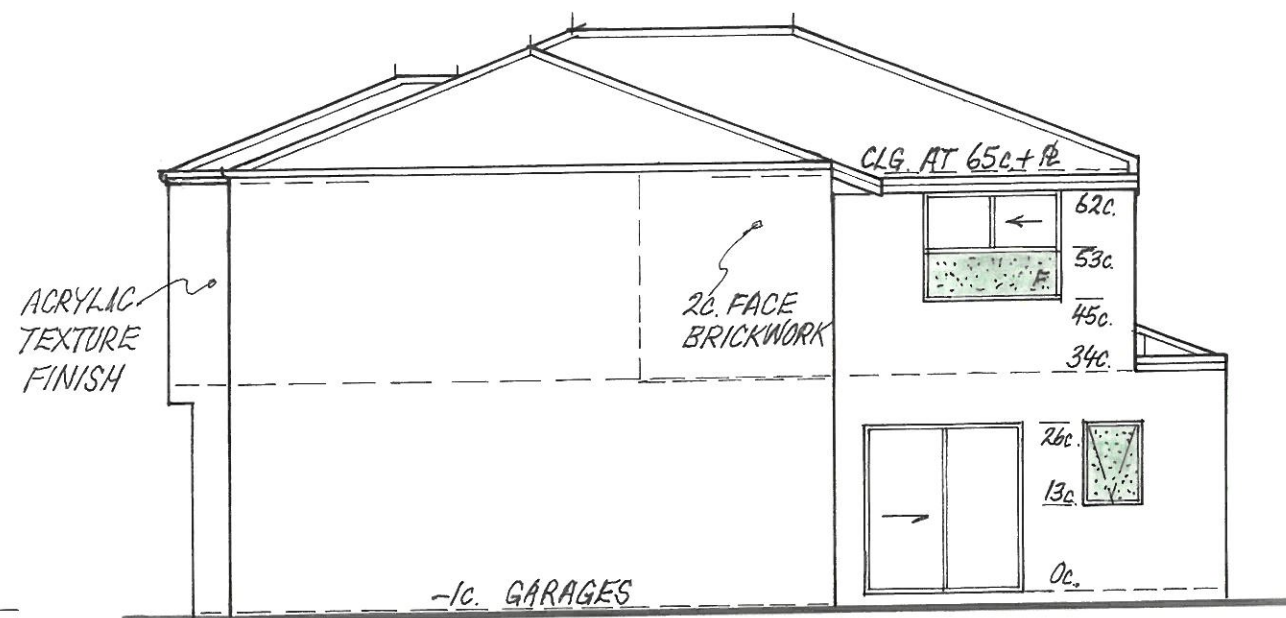


REAR (NORTH)


1ST. FLR. CEILING 65c + 12

1ST. FLR. SLAB 34c

GRD. FLR. SLAB 0c

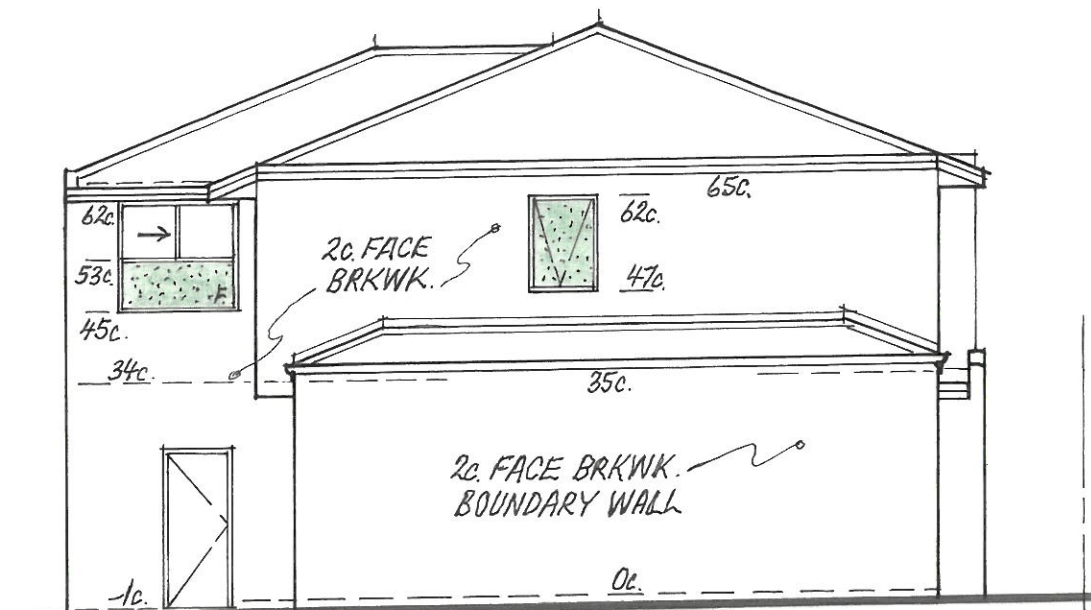

SIDE (WEST)

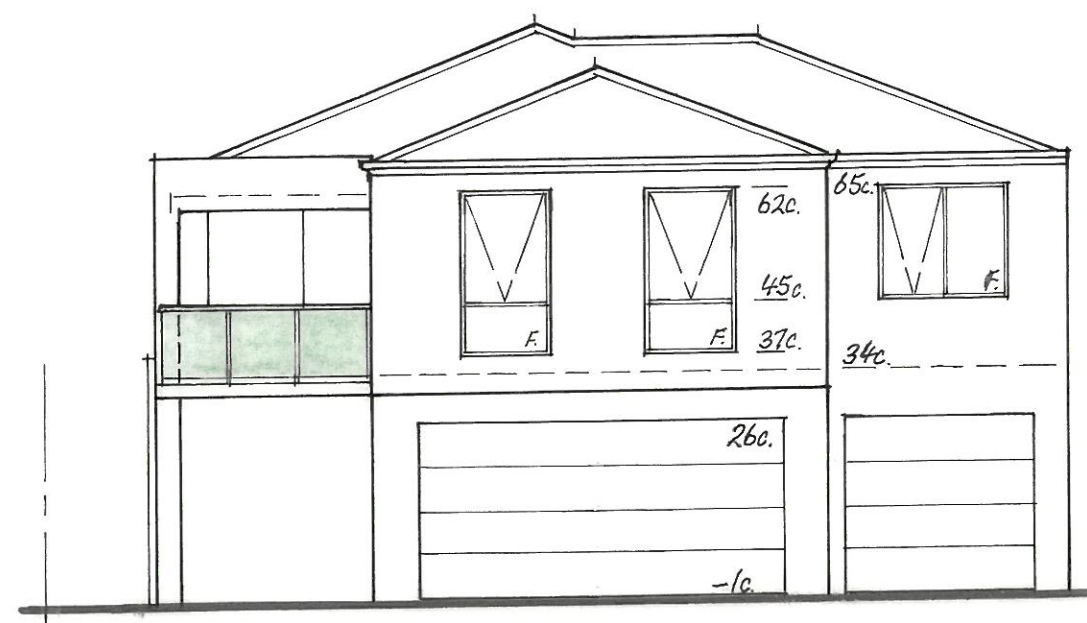

SIDE (EAST)

1ST. FLR. CEILING


1ST. FLR.

GRD. FLR.

2692

2914

'COLORBOND' ROOFING ON 50MM
'ANTICON' ON TIMBER ROOF
FRAME AT 21°48' PITCH
(400 RISE/METRE)

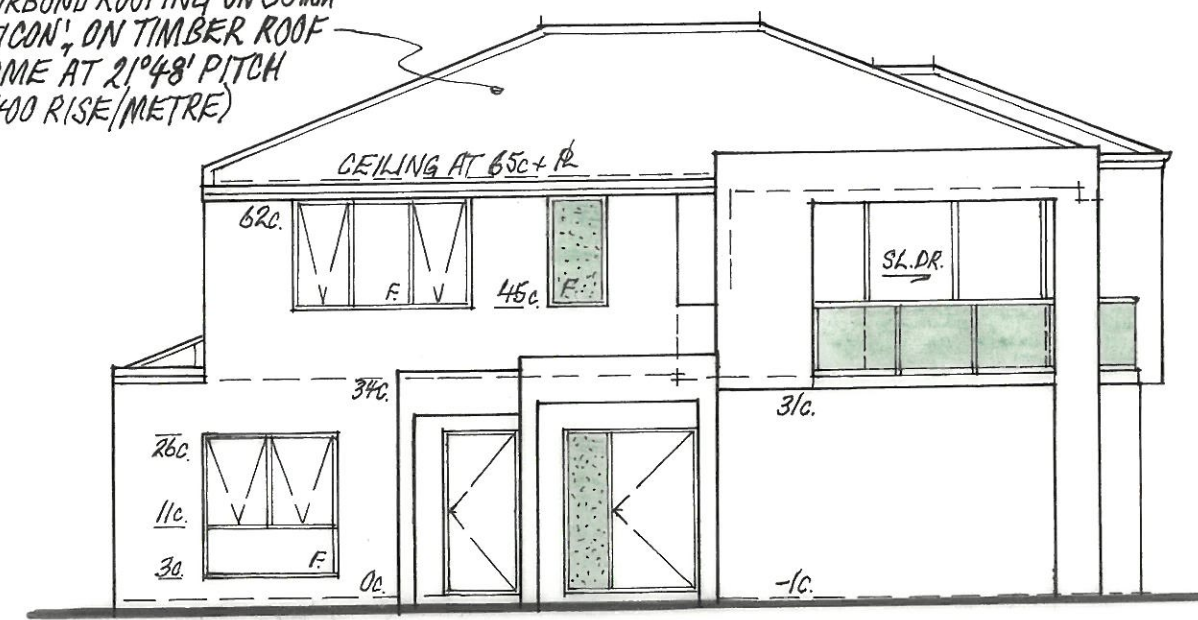

FRONT (SOUTH)

ADVERTISING COPY ONLY

These plans are for advertising of this development application only. These plans are subject to change and may not reflect the final issued as part of the final decision of the application. These plans are not to be reproduced, copied, shared or distributed without the consent of the applicant of this development application.

File

JNITS 1 & 2 - ELEVATIONS

Project

PROPOSED MULTIPLE DWELLINGS
Lot 200, 580 CANNING HWY, ATTADALE

Scale

1 : 100

Date

AUG '25

Drawn

HEINER


Job No.

310

Drwg. No.

A3

Revision

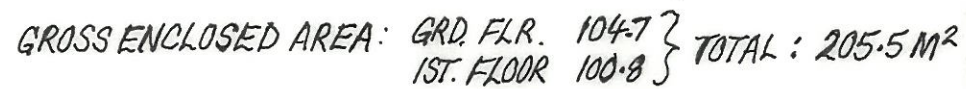

These plans are for advertising of this development application only. These plans are subject to change and may not reflect the final issued as part of the final decision of the application. These plans are not to be reproduced, copied, shared or distributed without the consent of the applicant of this development application.

Project

PROPOSED GROUPED DWELLINGS
Lot 201, 580 CANNING HWY., ATTADALE

1 : 700


AUG.'25

HEINER

310)

A5


Revision

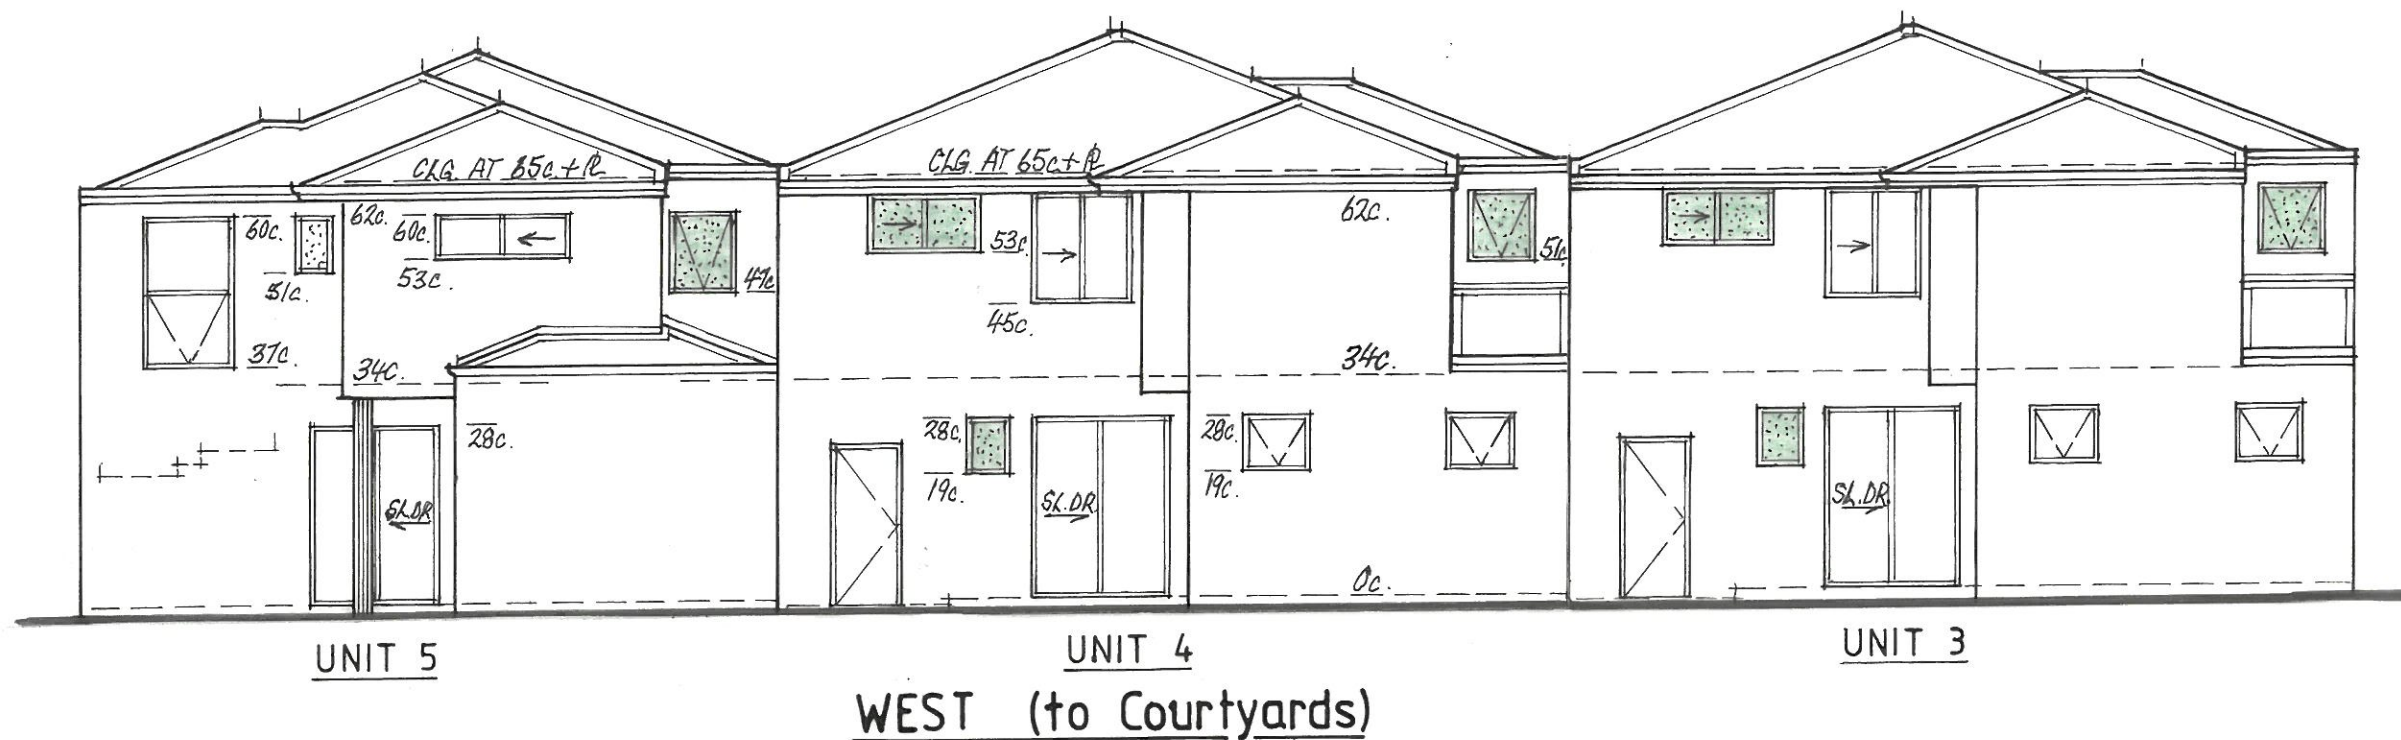

ADVERTISING COPY ONLY


These plans are for advertising of this development application only. These plans are subject to change and may not reflect the final issued as part of the final decision of the application. These plans are not to be reproduced, copied, shared or distributed without the consent of the applicant of this development application.

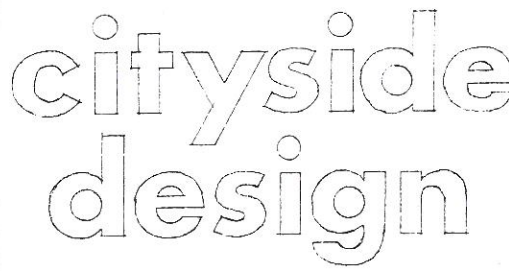


 mob. 04 09 884 796	Title UNITS 3, 4 & 5 ELEVATIONS		Scale 1 : 100	Job No. 310
	Project PROPOSED GROUPED DWELLINGS Lot 201, 580 CANNING HWY, ATTADALE		Date AUG. '25	Drwg. No. A7
			Drawn HEINER	Revision A




NORTH (UNIT 5)

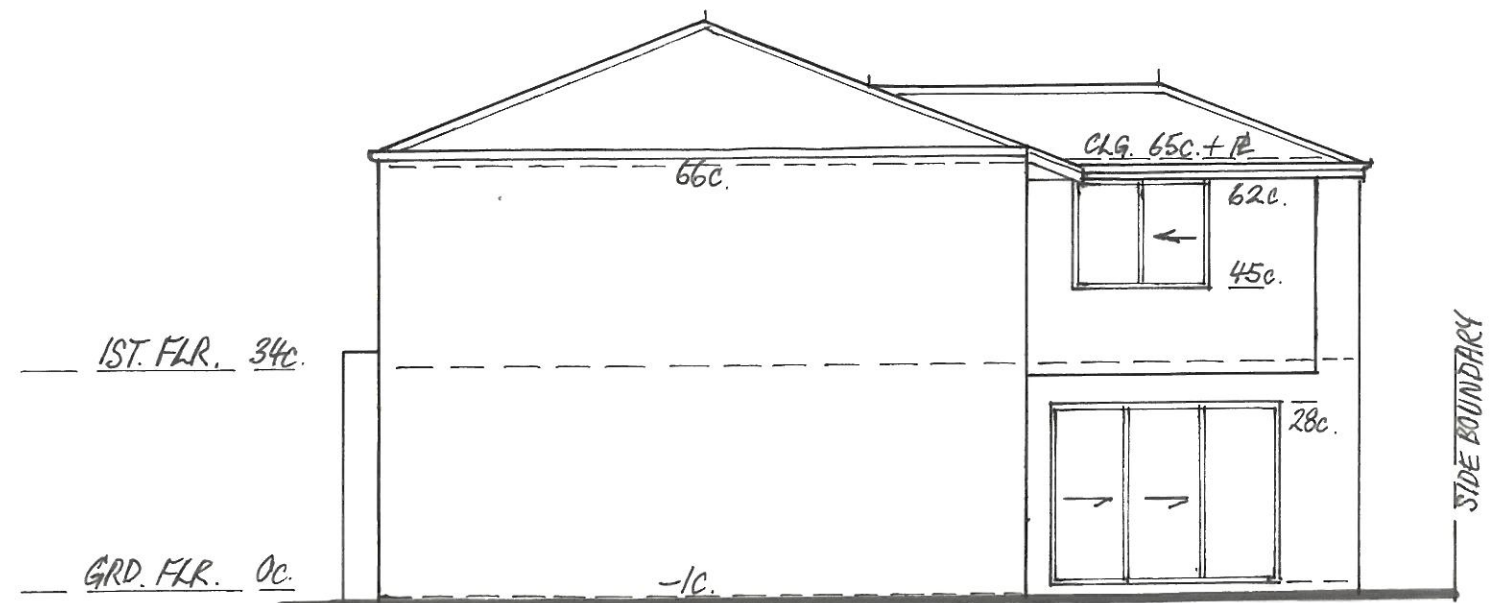

NORTH (UNITS 3 & 4)

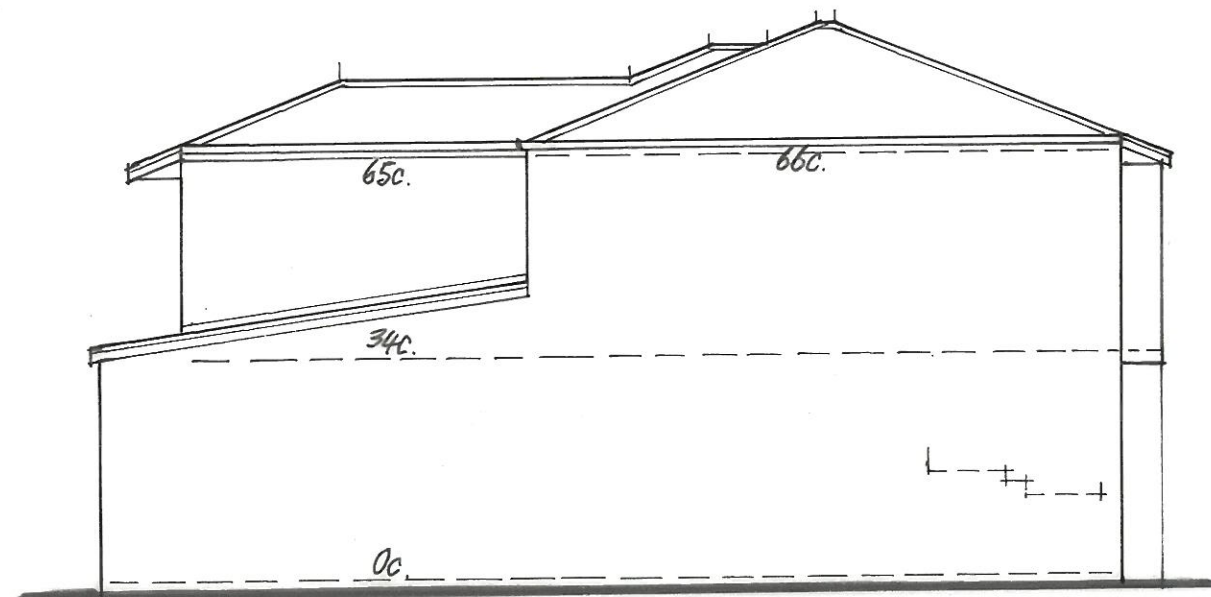


SOUTH (UNIT 5)

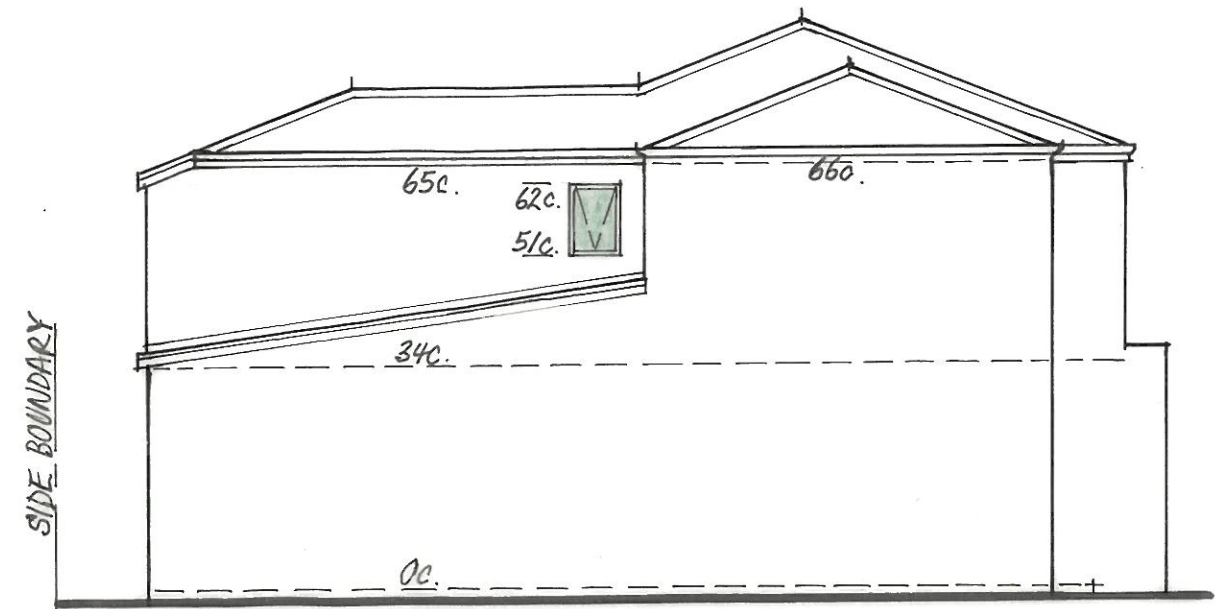

SOUTH (UNITS 3 & 4)

ADVERTISING COPY ONLY
 These plans are for advertising of this development application only. These plans are subject to change and may not reflect the final issued as part of the final decision of the application. These plans are not to be reproduced, copied, shared or distributed without the consent of the applicant of this development application.

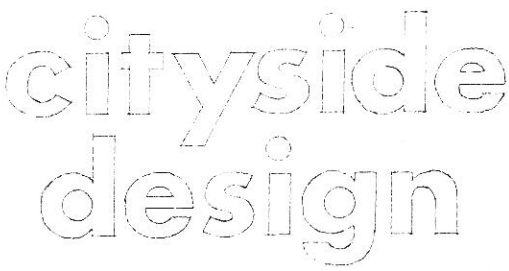 mcb.04.09.884.796	Title UNITS 3,4 & 5 ELEVATIONS		Scale 1 : 100	Job No. 310
	Project PROPOSED GROUPED DWELLINGS Lot 201, 580 CANNING HWY, ATTADALE		Date AUG.'25	Drwg. No. A8
			Drawn HEINER	Revision

ADVERTISING COPY ONLY

These plans are for advertising of this development application only. These plans are subject to change and may not reflect the final issued as part of the final decision of the application. These plans are not to be reproduced, copied, shared or distributed without the consent of the applicant of this development application.



SURVEY COMPLETED BY BROWN McALLISTER SURVEYORS - JANUARY 2020.

TITLE : ORIGINAL GROUND LEVELS		LOT : 20 No. 580 CANNING HWY		REV			
		SUBURB : ATTADALE		PLAN 6129			
		AUTHORITY : CITY OF MELVILLE		CT : 1804 / 55			
		UBD REF : 307 H 15 GPS: S 32.03069°		E 115.81477°			
							
 P: (08) 9354 8511 W: www.linkssurveying.com.au E: info@linkssurveying.com.au		SHEET	BUILDER'S REF	DATE	SCALE @ A3	DWG No	REV
		1 of 1		12/5/26	1:300	44889-01-600	B
(NOTE) This PLAN is current at the Surveyed Date. To be used for WAPAC Application purposes only. The Cadastral boundary POSITION is APPROXIMATE & requires survey confirmation - Check Landgate Plan & Certificate of Title for Encumbrances Easements, Caveats, Covenants etc. SERVICES require verification from the relevant AUTHORITY - suggest contacting "Dial Before You Dig" for underground services & a site inspection.							