


SECTION A
SCALE: 1:200

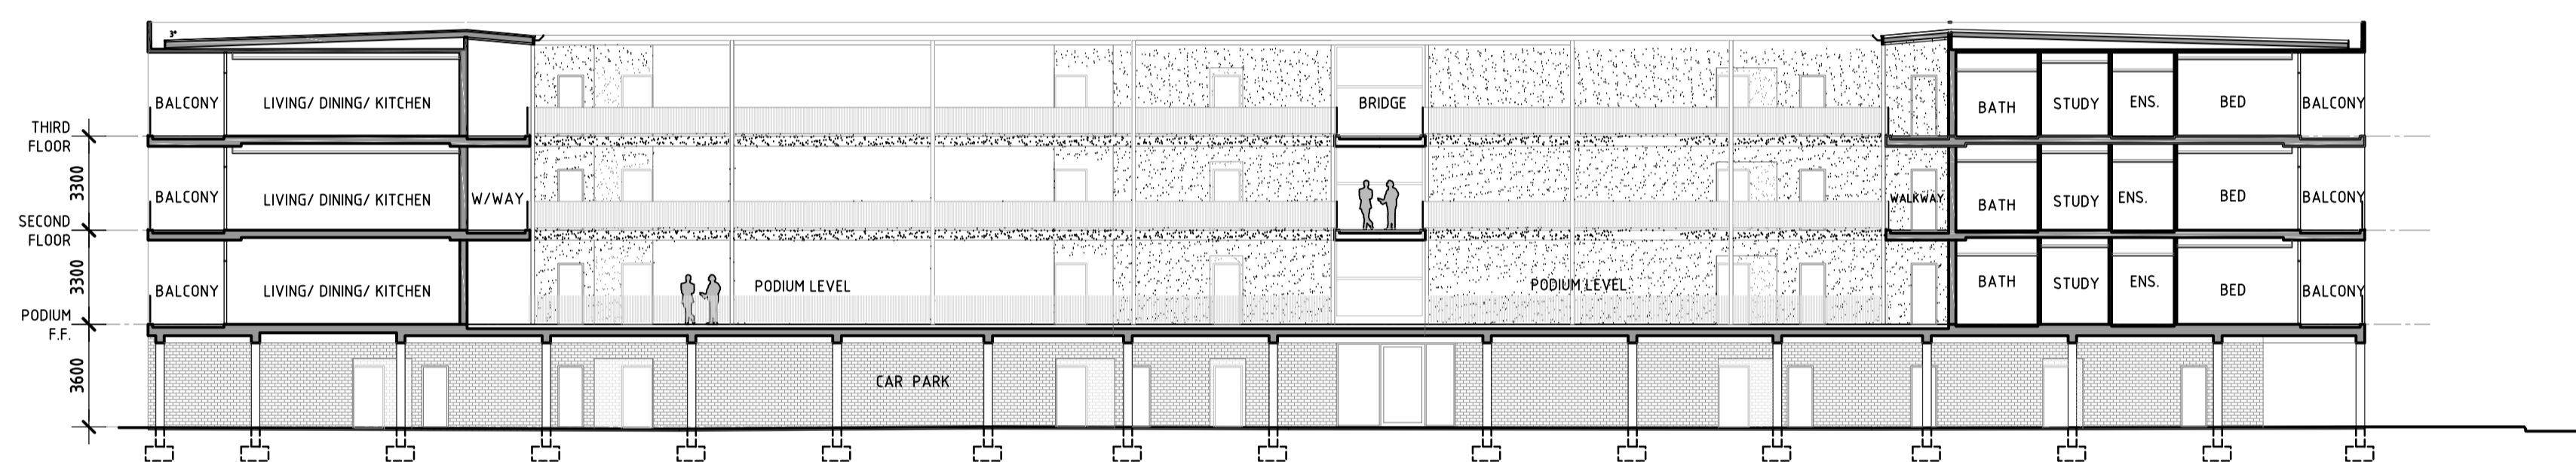

SECTION B
SCALE: 1:100

| | | | |
|-----|----------|--------------|-----|
| | | | |
| A | 18.02.26 | ISSUE FOR DA | GH |
| No. | Date | Revision | DRW |

RETIREMENT VILLAGE
ALCHERA APARTMENTS
40-44 WORLEY STREET, WILAGEE

SECTIONS

DRAWN BY: GH, DK CHECKED BY: GH

SCALE: AS SHOWN PROJECT No.: 301

GARY BATT
ASSOCIATES
ARCHITECTS

Level 2, 456 Fitzgerald St. North Perth, WA 6006
PH. (08) 9389 7731

REV: A DWG: A3.1