

BRICK &
TILE
RESIDENCES

RESIDENCE

TILE
RESIDENCE

PROJECT STATUS

PLANNING


AMENDED

DATE	REV	BY
13.05.26	PLN01	RS
16.06.26	PLN02	RS

SEWER LINE


ADVERTISING COPY ONLY

These plans are for advertising of this development application only. These plans are subject to change and may not reflect the final issued as part of the final decision of the application. These plans are not to be reproduced, copied, shared or distributed without the consent of the applicant of this development application.

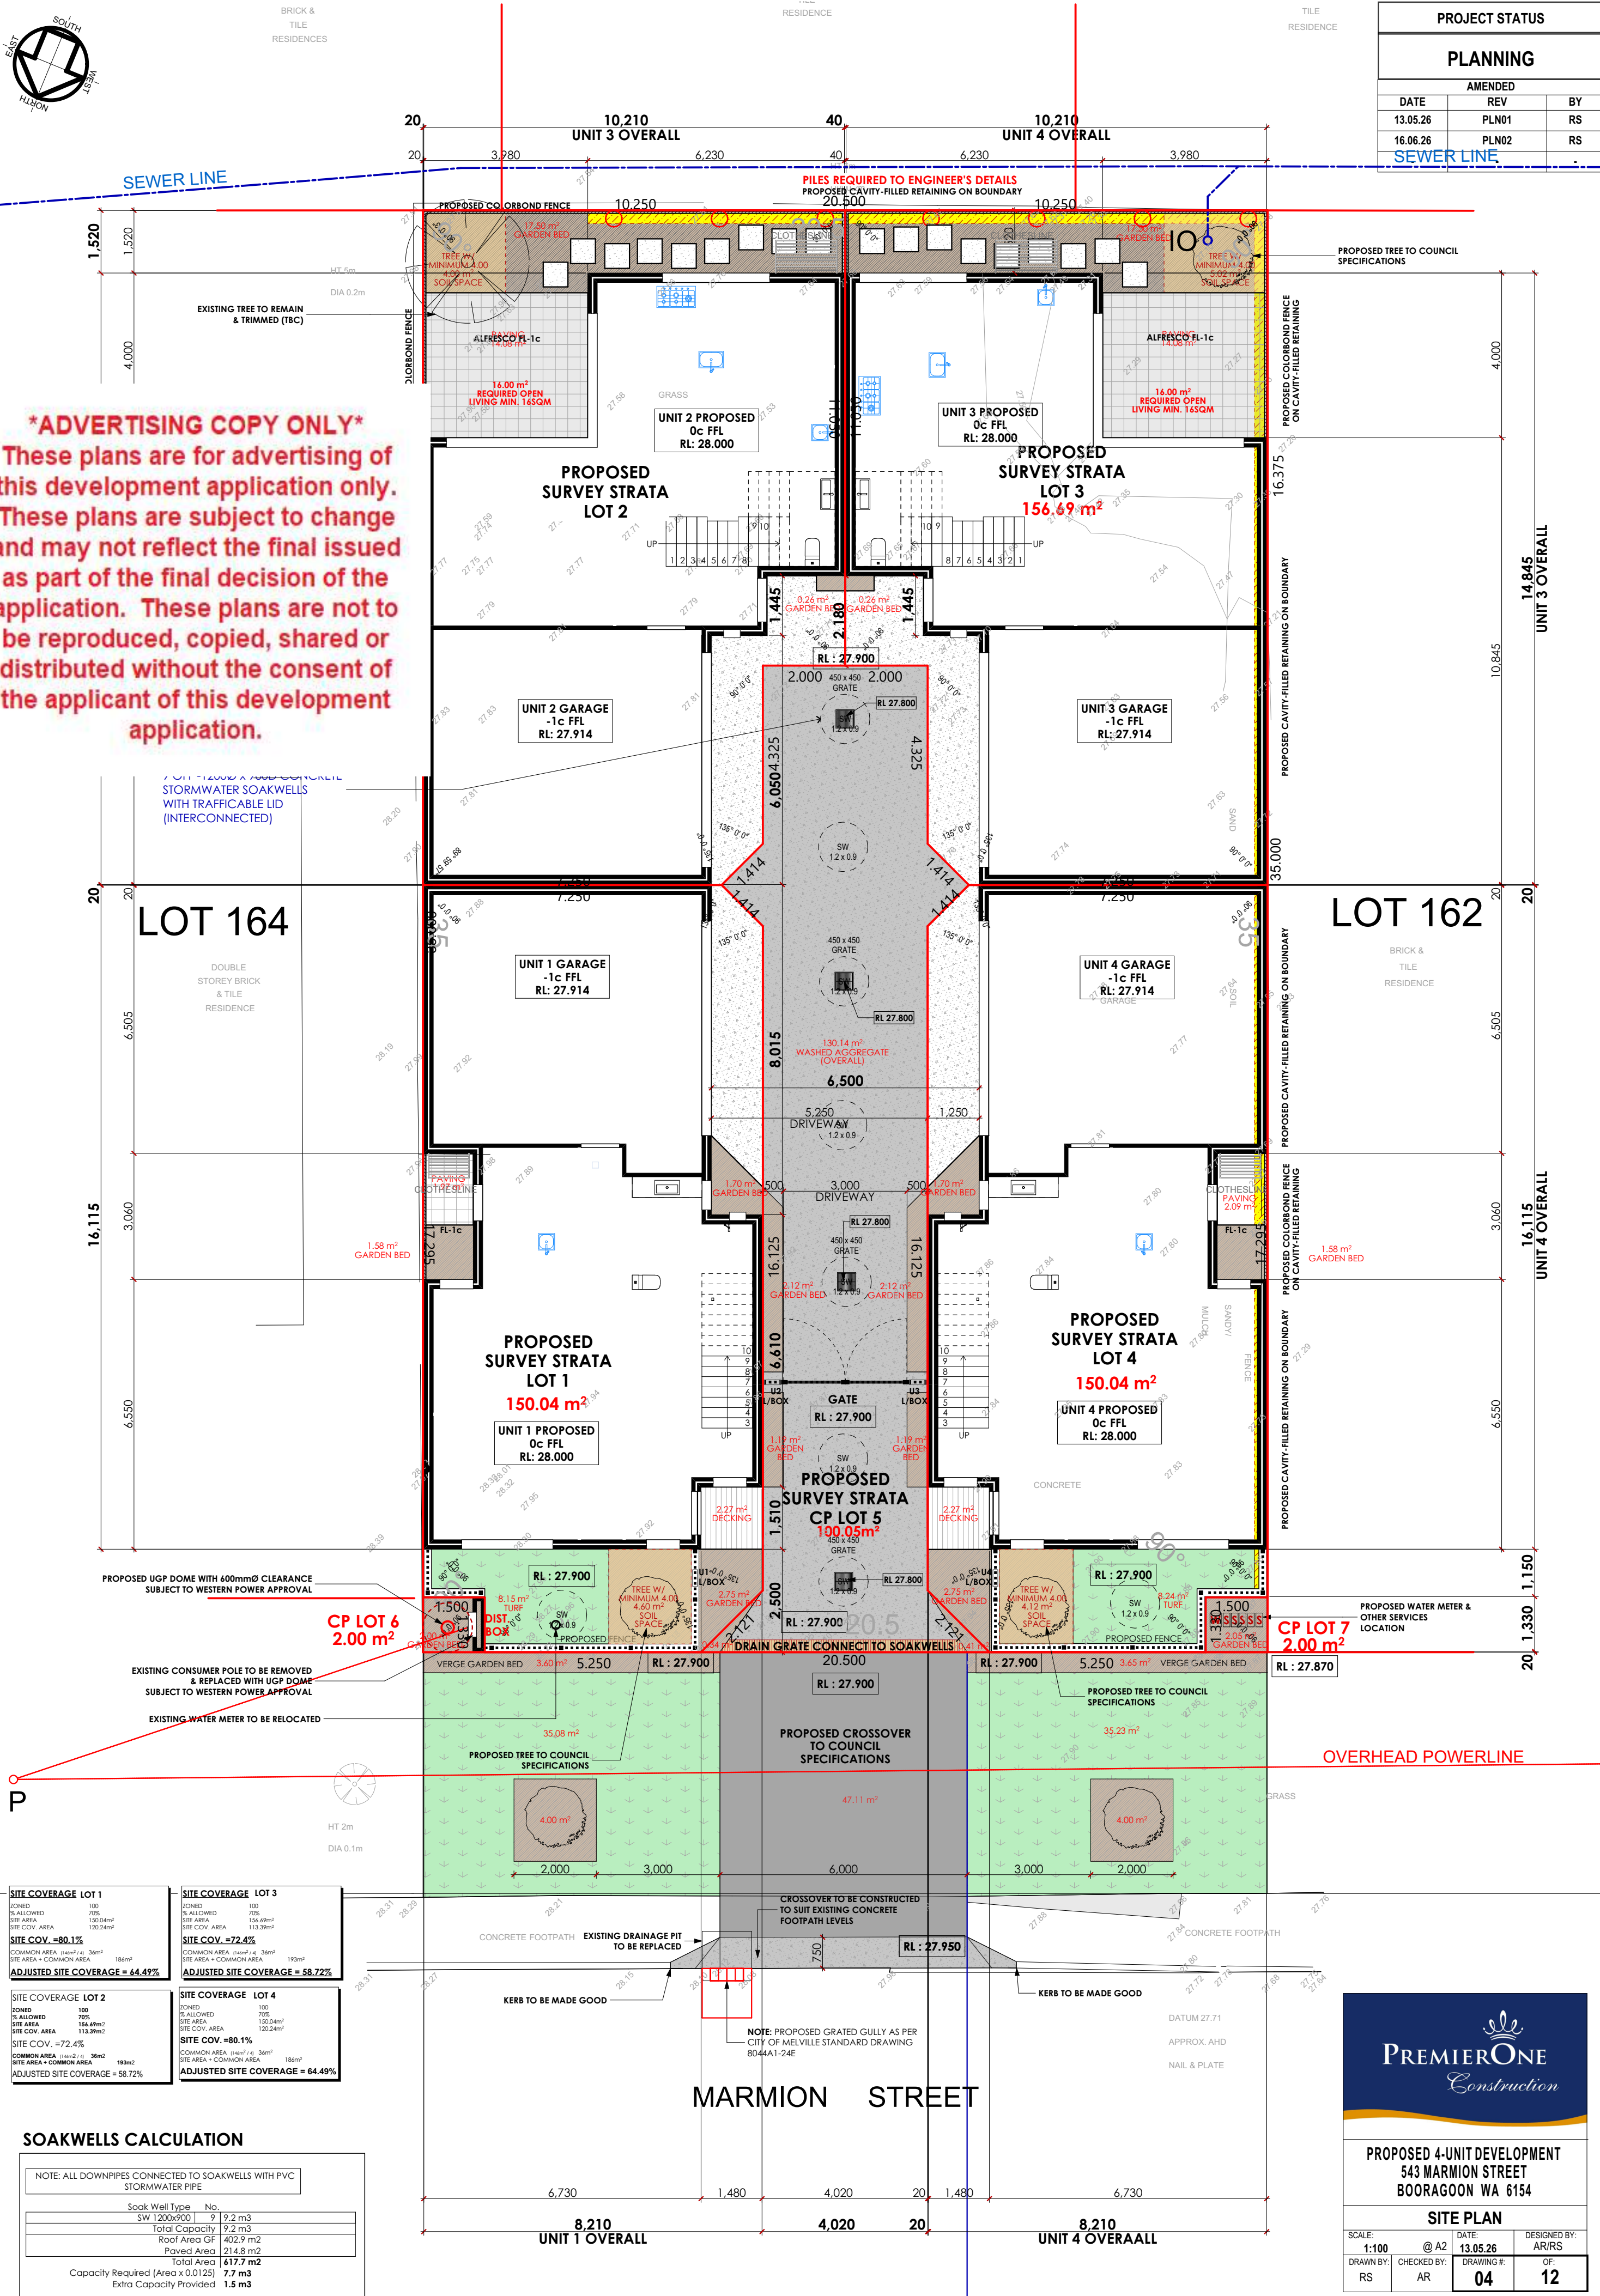


ADVERTISING COPY ONLY
These plans are for advertising of this development application only. These plans are subject to change and may not reflect the final issued as part of the final decision of the application. These plans are not to be reproduced, copied, shared or distributed without the consent of the applicant of this development application.


PROJECT STATUS		
PLANNING		
AMENDED		
DATE	REV	BY
13.05.26	PLN01	RS
16.06.26	PLN02	RS
-	-	-

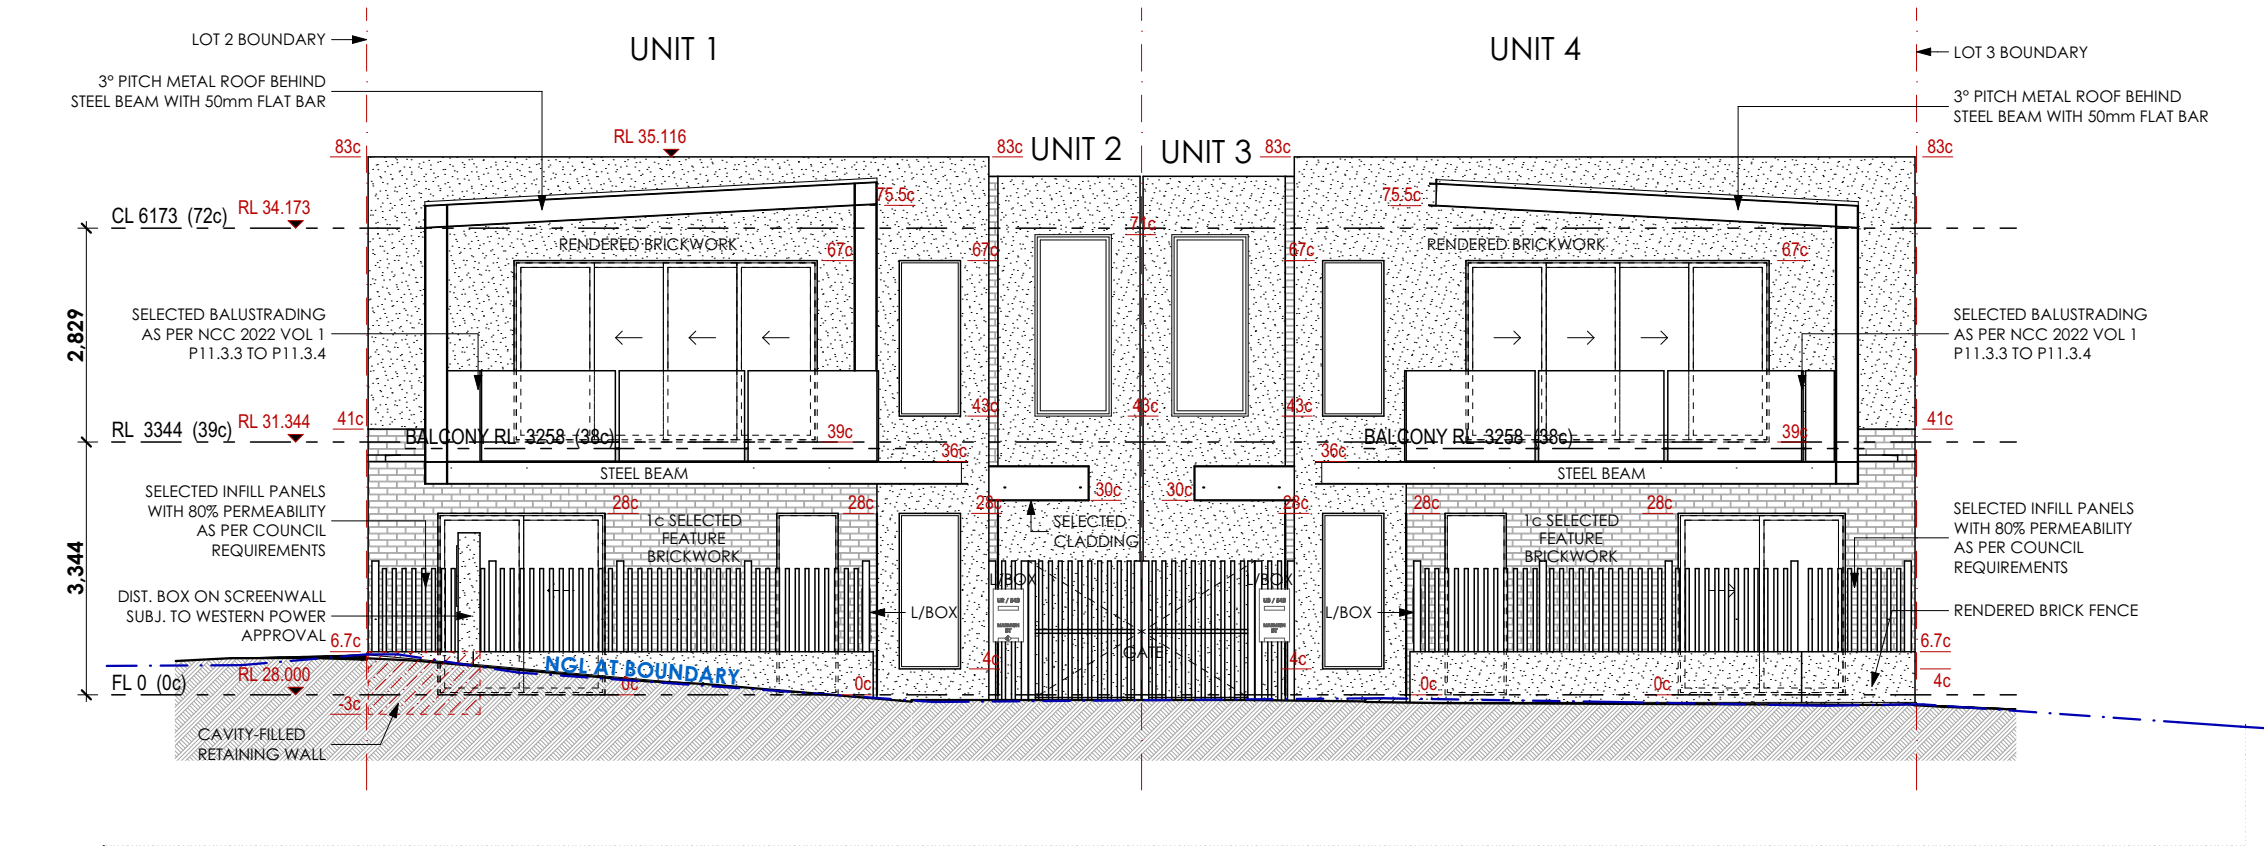

OVERALL ELEVATION 1
SCALE: 1:100

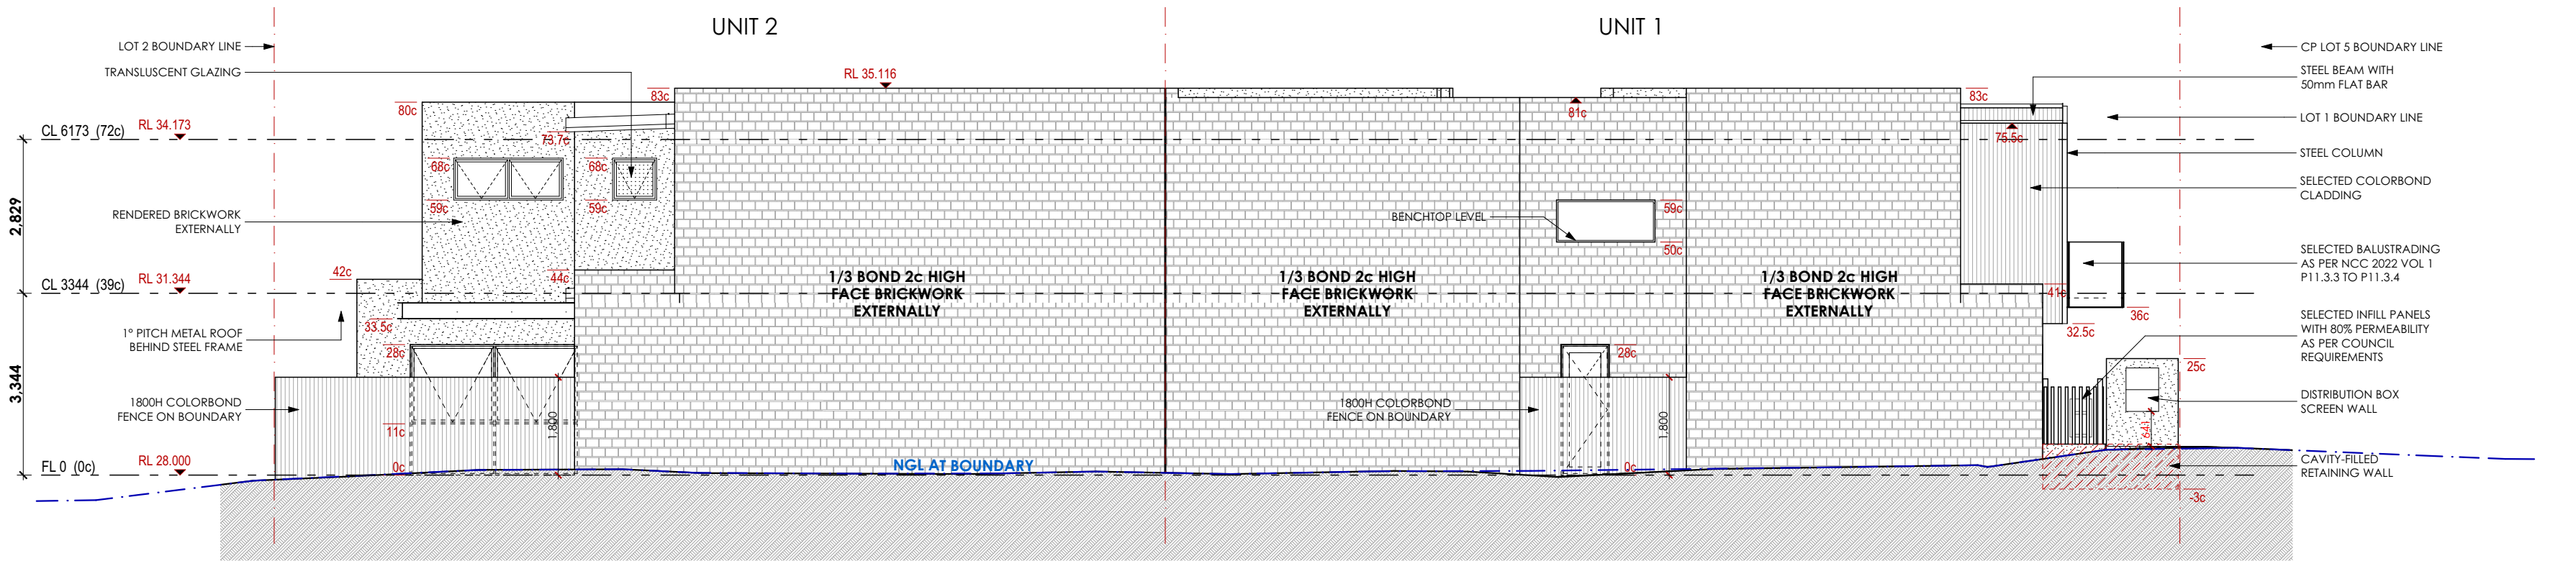

OVERALL ELEVATION 2
SCALE: 1:100

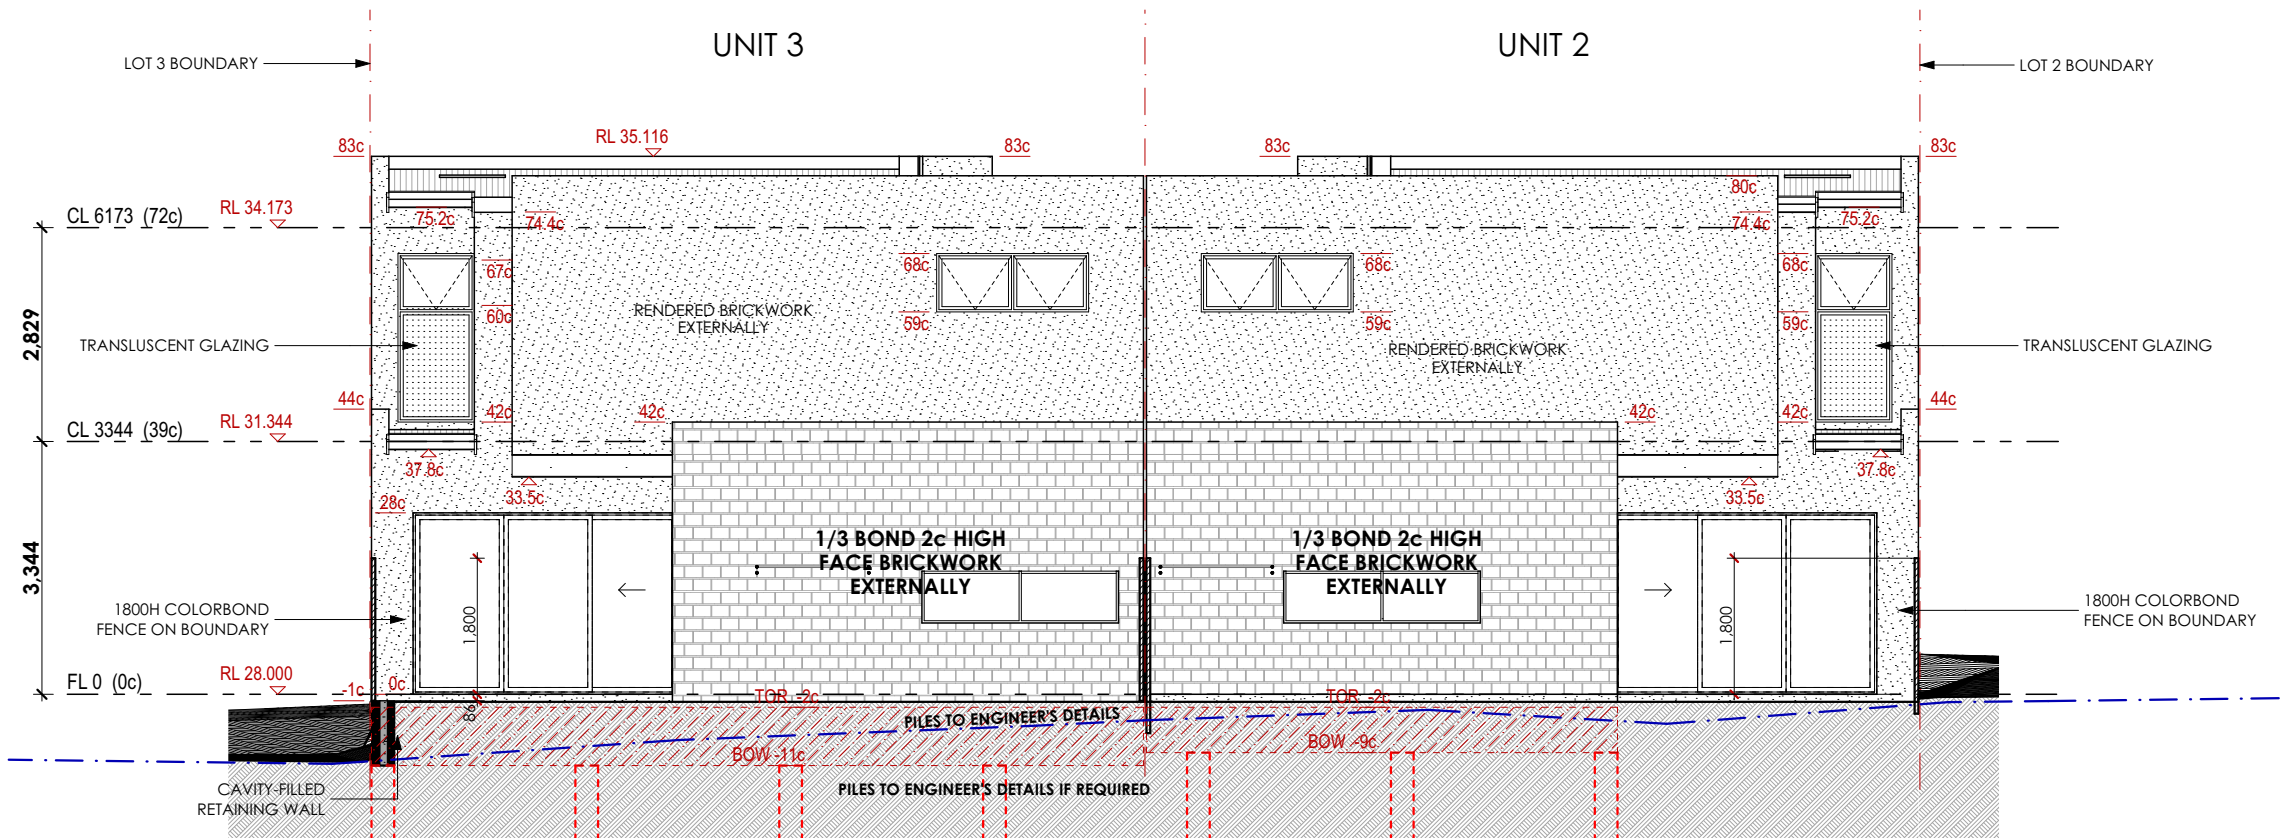

OVERALL ELEVATION 3
SCALE: 1:100




PROPOSED 4-UNIT DEVELOPMENT
543 MARMION STREET
BOORAGOON WA 6154

ELEVATIONS

SCALE: 1:100	@ A2	DATE: 13.05.26	DESIGNED BY: AR/RS
DRAWN BY: RS	CHECKED BY: AR	DRAWING #: 09	OF: 12


THIS DRAWING REMAINS THE PROPERTY OF PREMIER ONE CONSTRUCTION & MUST NOT BE COPIED

PROJECT STATUS		
PLANNING		
AMENDED		
DATE	REV	BY
13.05.26	PLN01	RS
16.06.26	PLN02	RS
-	-	-

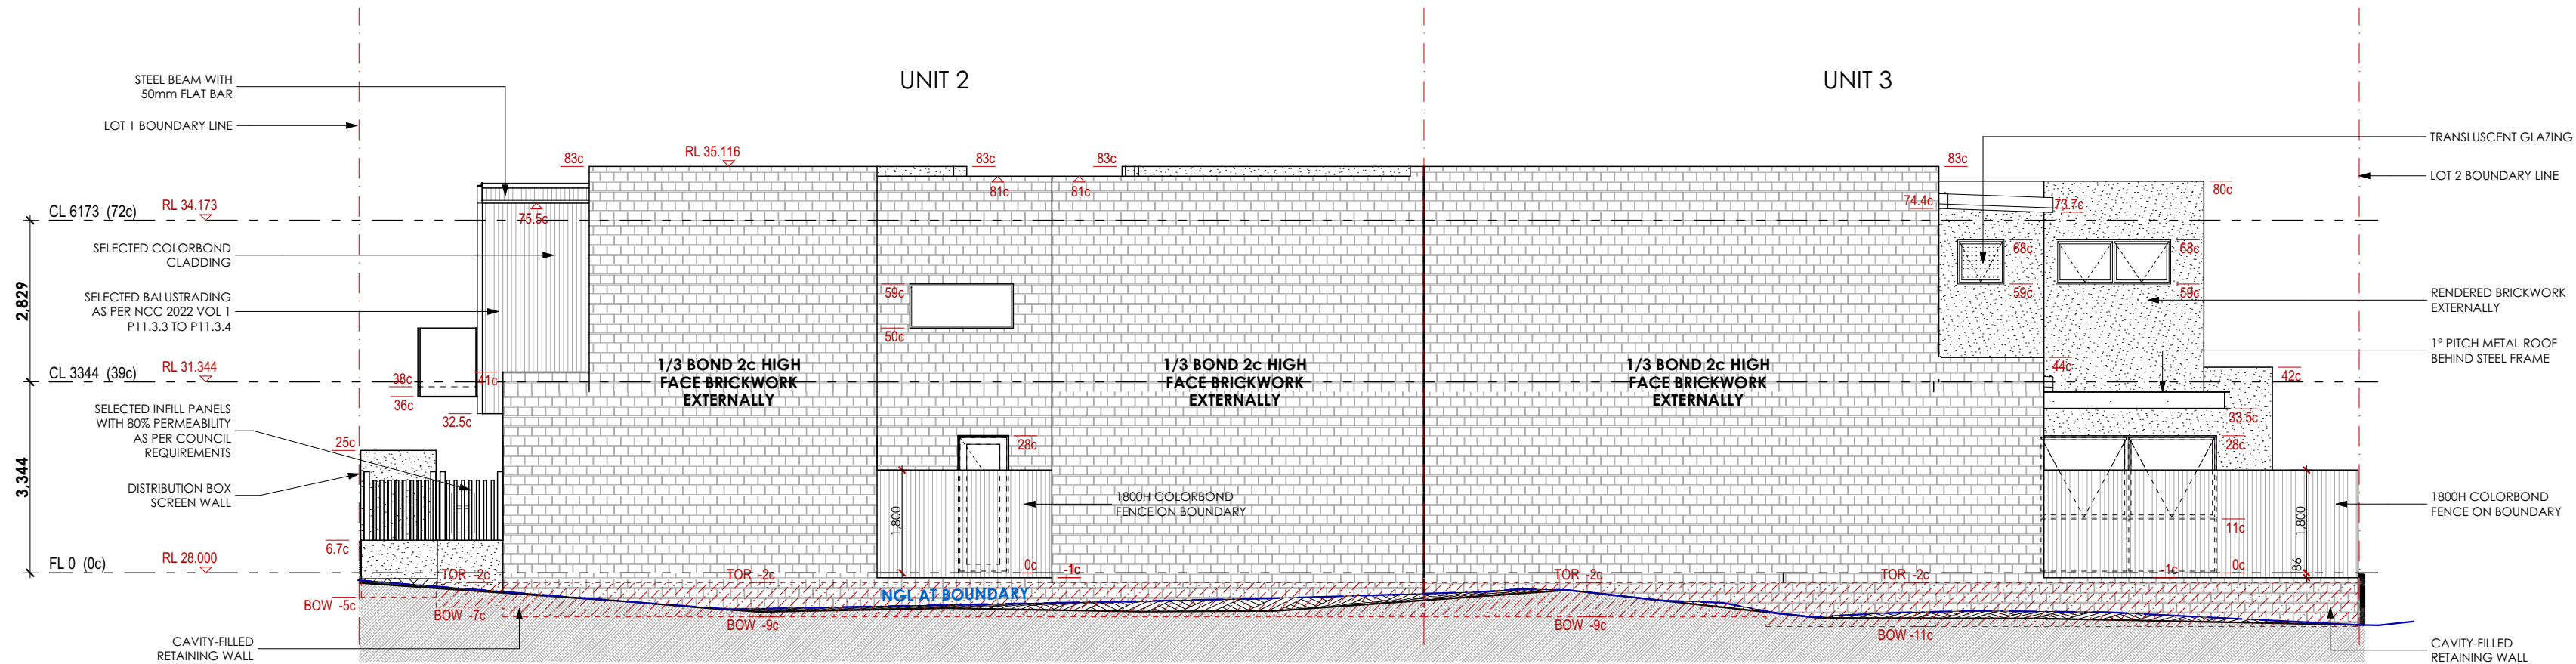


OVERALL ELEVATION 4

SCALE: 1:100

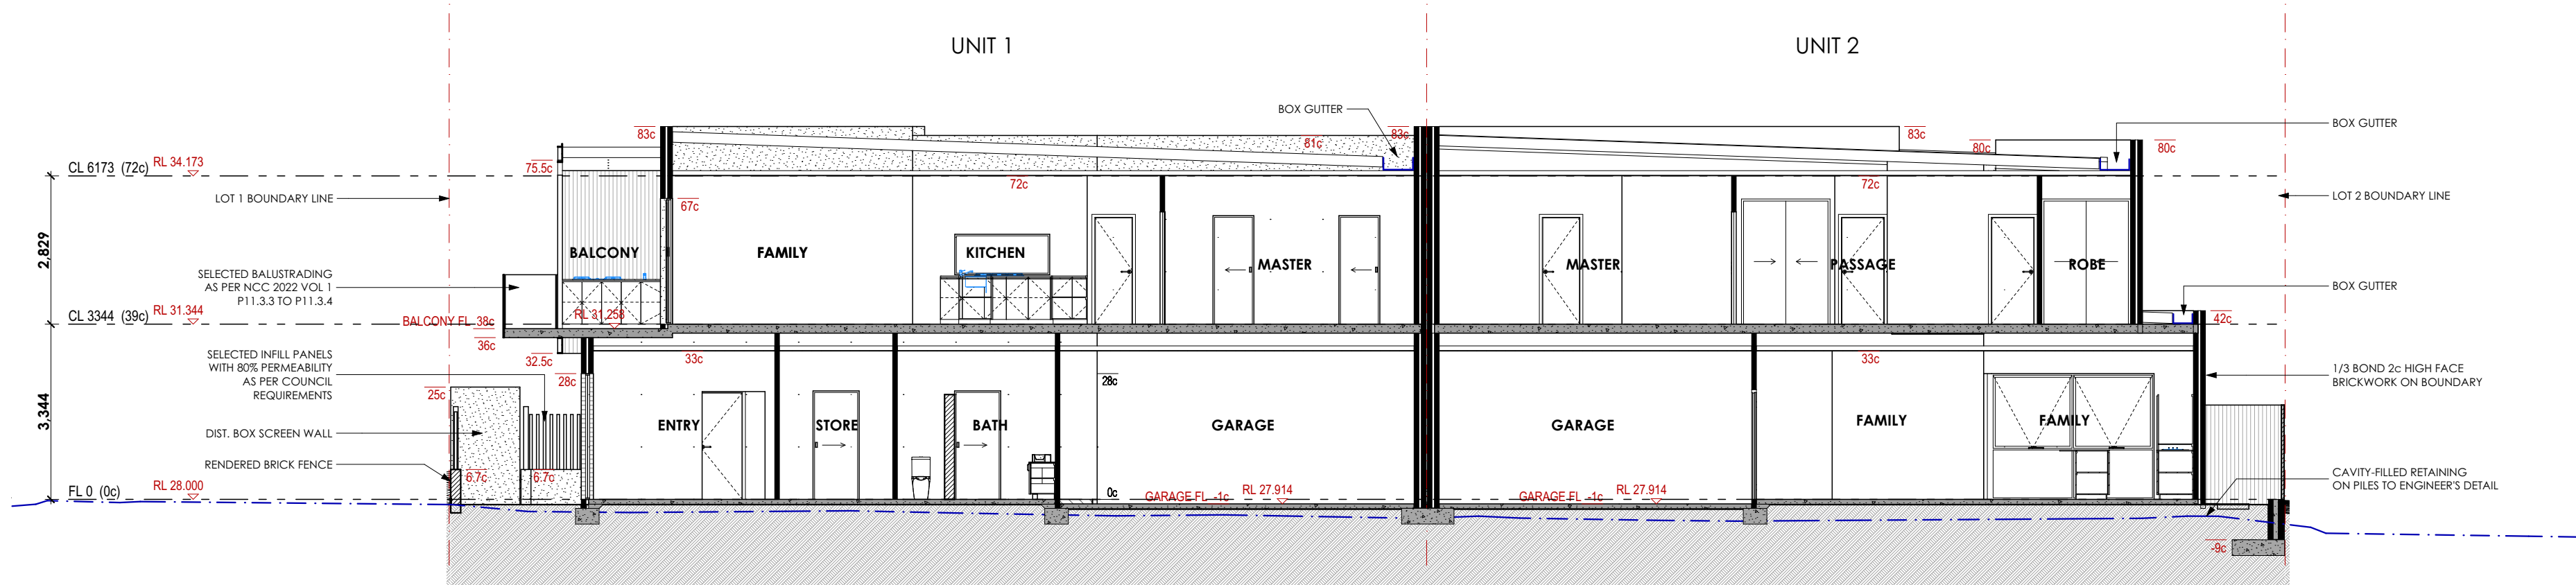

SECTION A

SCALE: 1:100

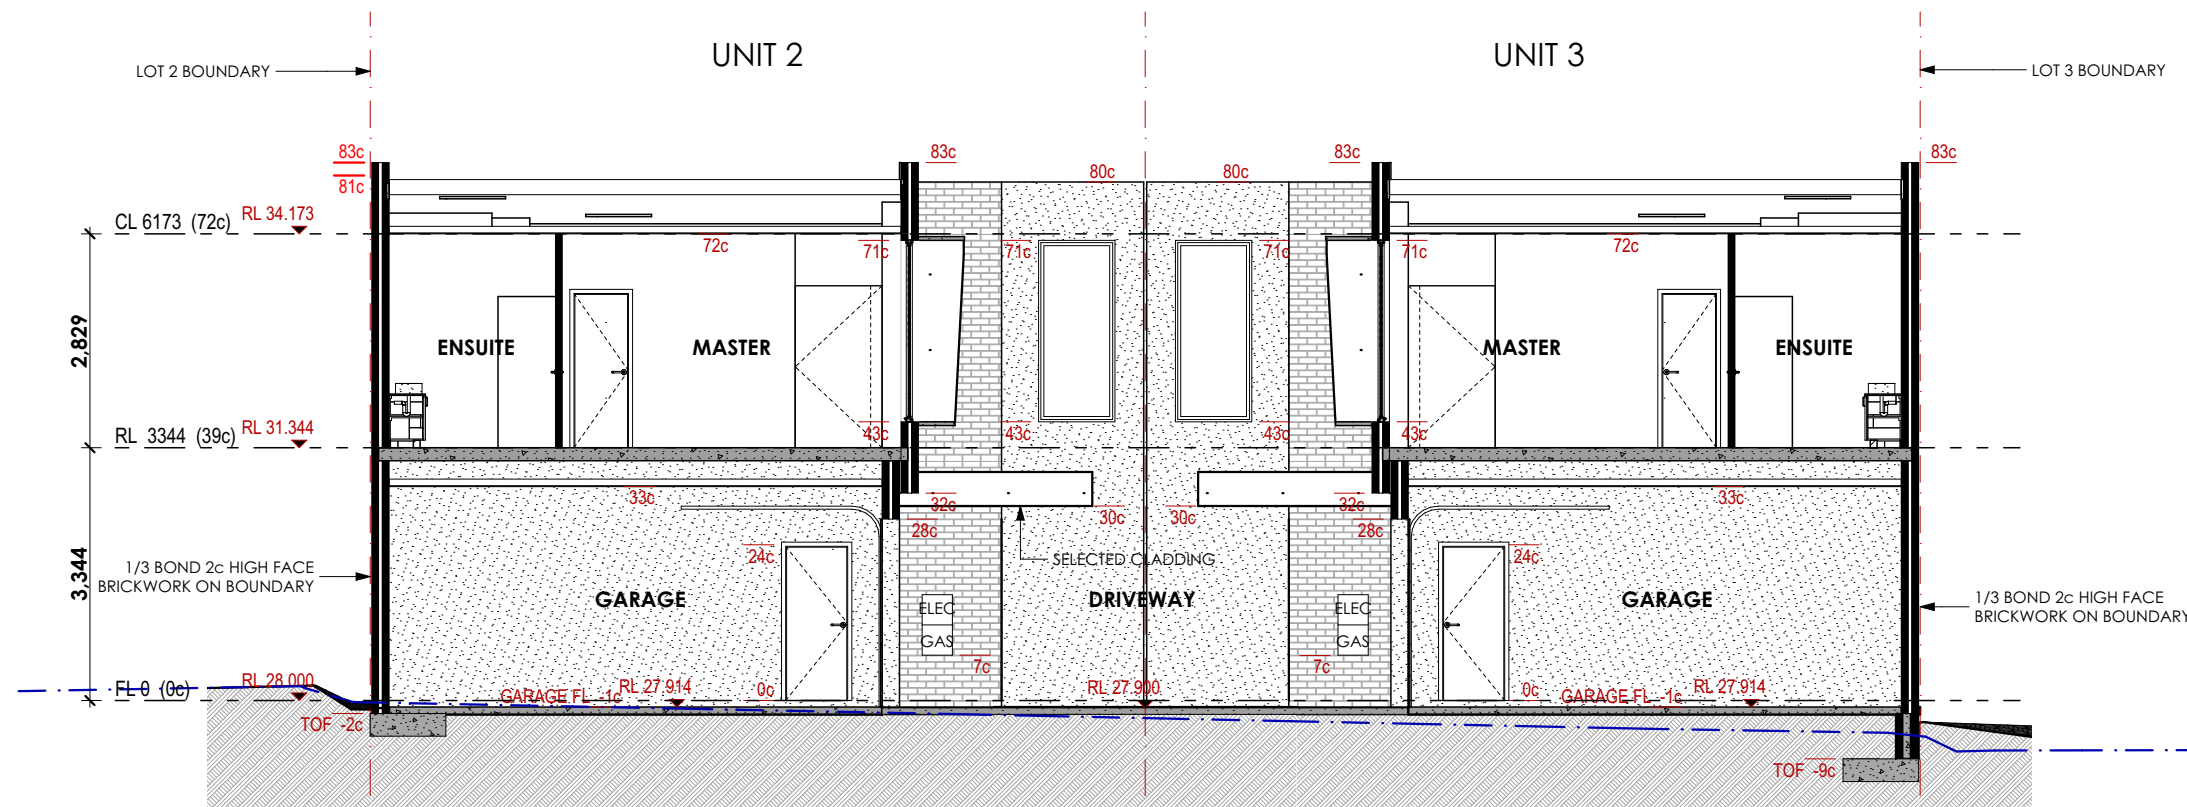

SCALE: 1:100

ADVERTISING COPY ONLY

These plans are for advertising of this development application only. These plans are subject to change and may not reflect the final issued as part of the final decision of the application. These plans are not to be reproduced, copied, shared or distributed without the consent of the applicant of this development application.

PREMIERONE Construction			
PROPOSED 4-UNIT DEVELOPMENT 543 MARMION STREET BOORAGOON WA 6154			
ELEVATIONS/SECTIONS			
SCALE: 1:100	@ A2	DATE: 13.05.26	DESIGNED BY: AR/RS
DRAWN BY: RS	CHECKED BY: AR	DRAWING #: 10	OF: 12

THIS DRAWING REMAINS THE PROPERTY OF PREMIER ONE CONSTRUCTION & MUST NOT BE COPIED