

Planning Report

ADVERTISING COPY ONLY
These plans are for advertising of this development application only. These plans are subject to change and may not reflect the final issued as part of the final decision of the application. These plans are not to be reproduced, copied, shared or distributed without the consent of the applicant of this development application.

2 GRACECHURCH CRESCENT, LEEMING
REDEVELOPMENT OF EXISTING MEDICAL CENTRE

AUGUST 2026




PREPARED BY:

MELO DESIGN
ARCHITECTURE & INTERIORS

EXISTING PLAN

1 : 200

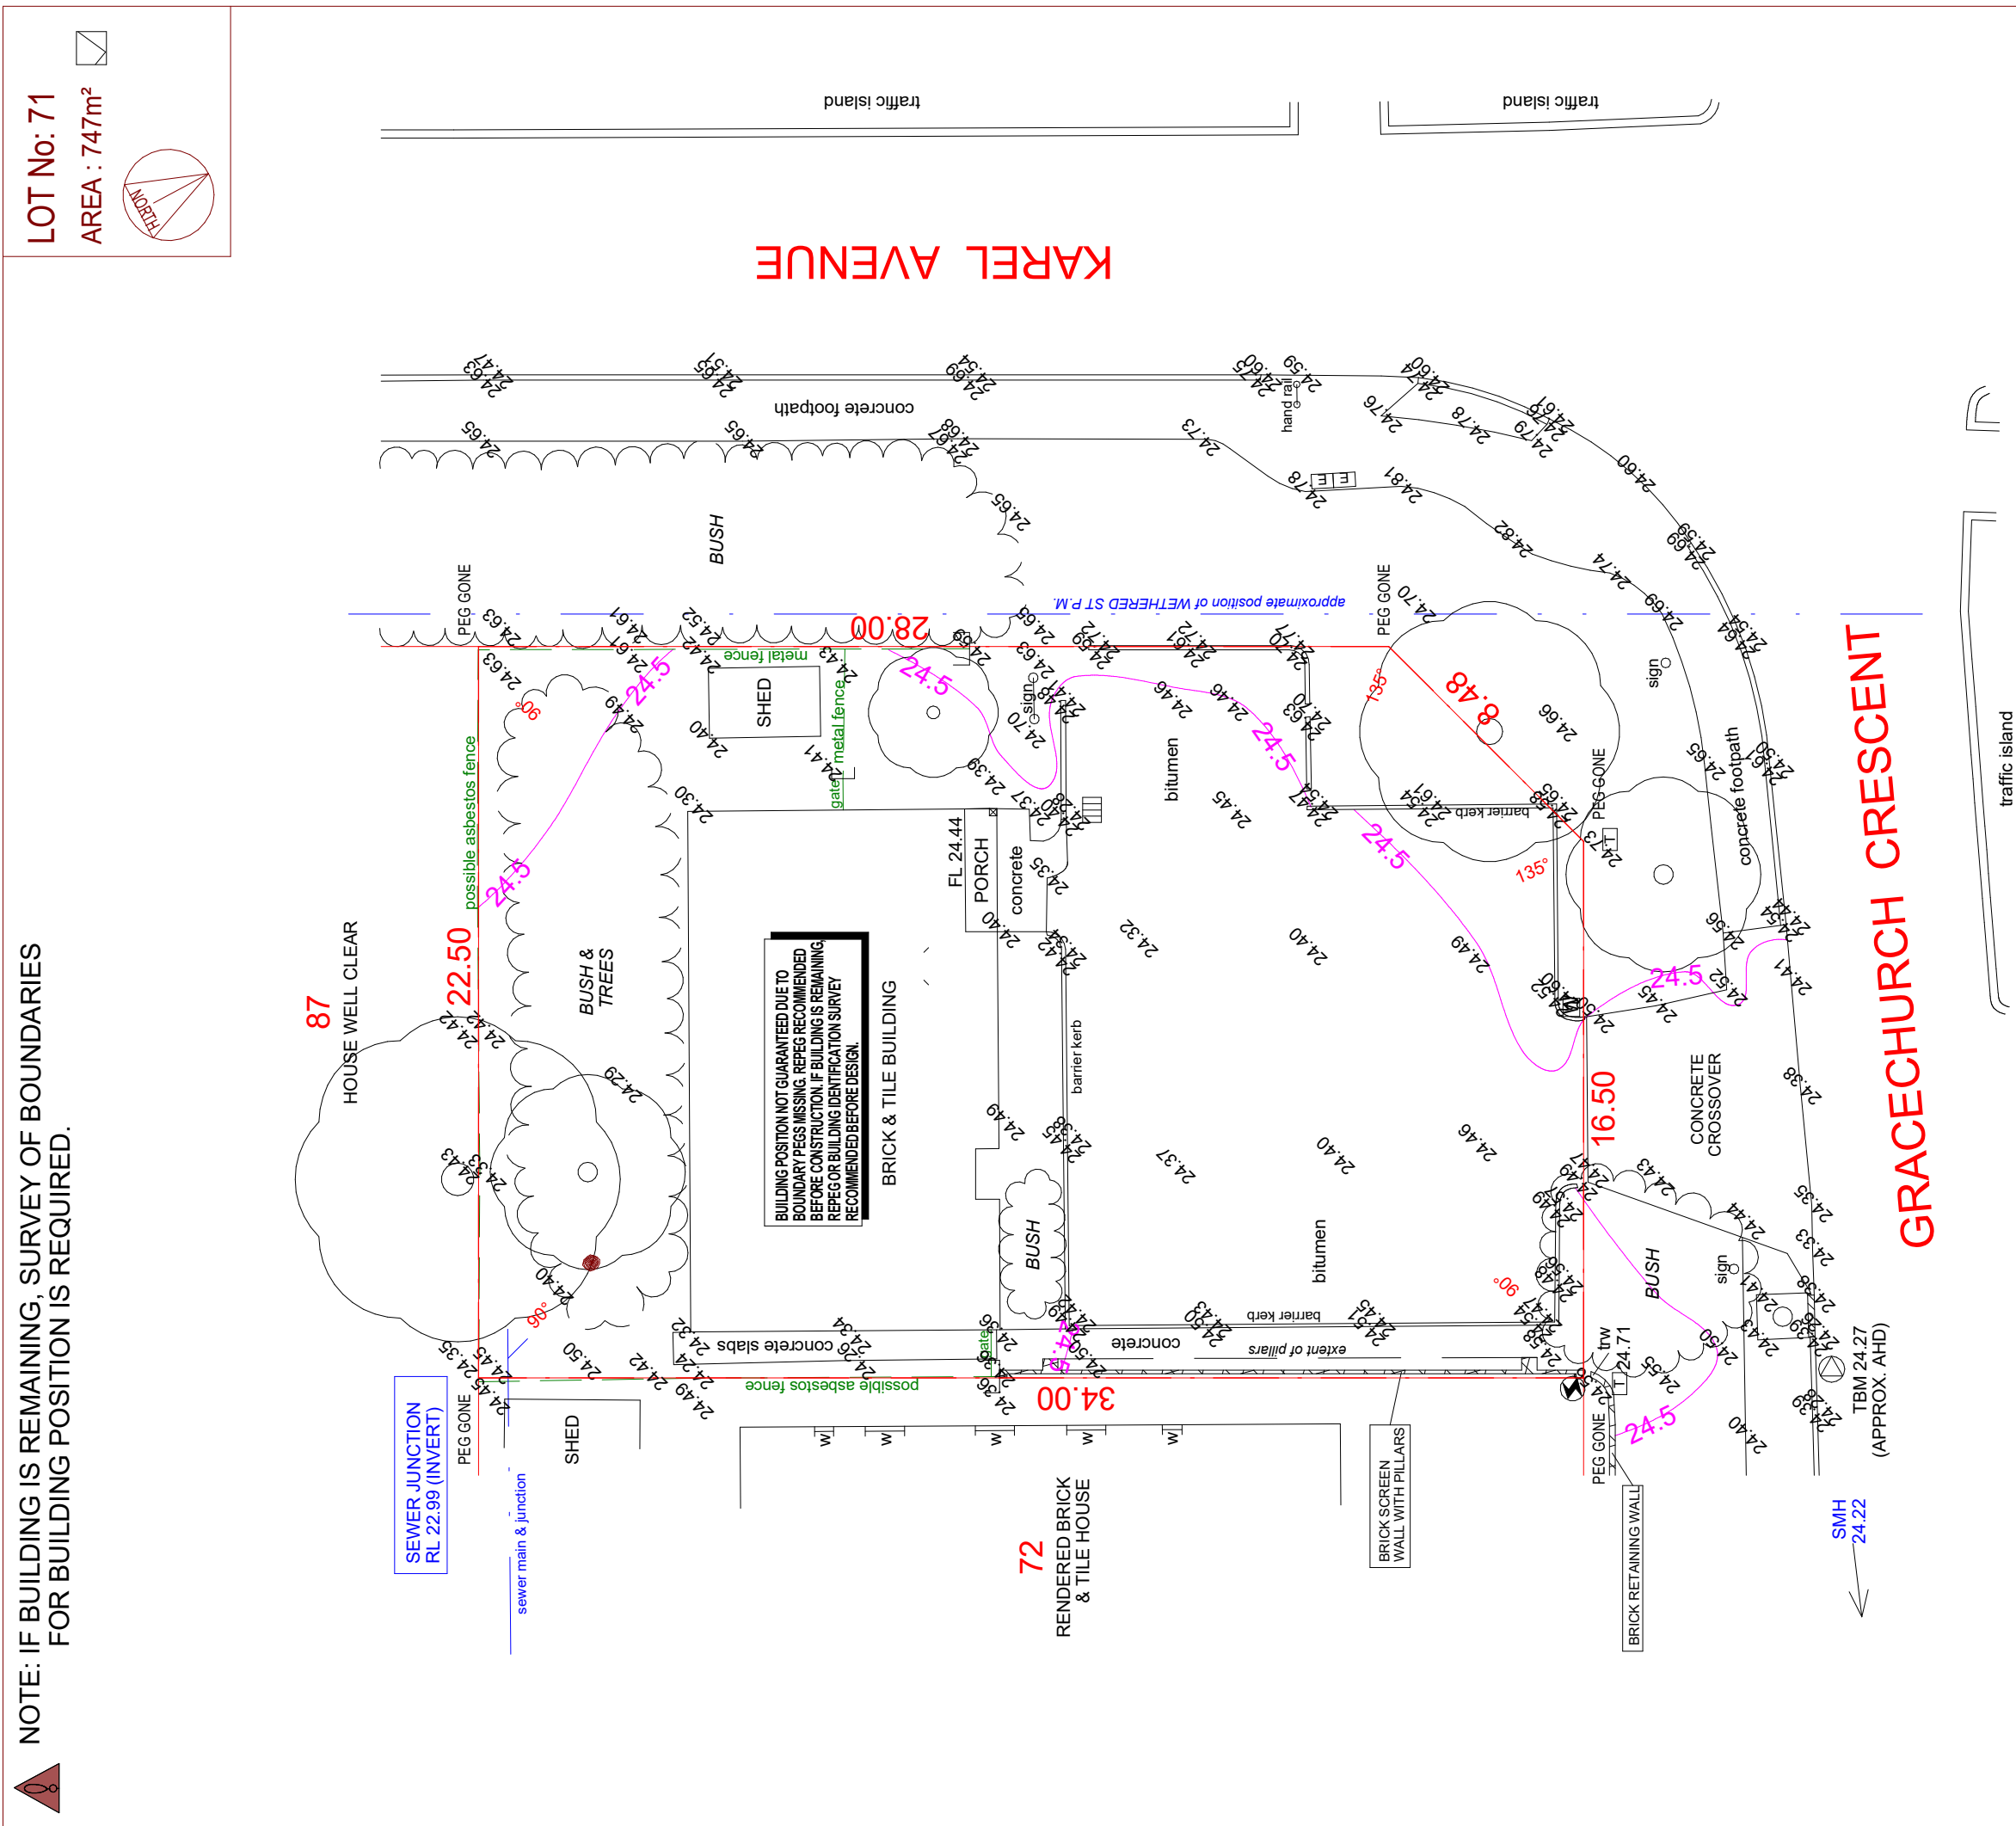

Partitions of fences walls in relation to boundaries NOT GUARANTEED UNLESS SPECIFICALLY NOTED AT TIME OF SURVEY.

POSITION OF FEATURES IN RESPECT TO BOUNDARIES NOT GUARANTEED. PLEASE MISSING AT TIME OF SURVEY.

R.G. LESTER & ASSOCIATES
LICENSED LAND & ENGINEERING SURVEYORS
FIRST FLOOR EAST 16 GIBBERD ROAD
BALCATTA WA | 6021
PH: 9448 5009
admin@rlestersurveyors.com.au

REF NO: 74076 FILE NO: 3732 DATE: 12.03.26 DRAWN: AC

SURVEYOR SITE INSPECTION REPORT

ELECTRICITY: UNDERGROUND GAS: YES WATER: YES

PHONE: YES

SEWERAGE: YES, ABOUT 1.45m DEEP (TO INVERT)

ROAD: BITUMEN

KERB: BARRIER (cracked)

FOOTPATH: CONCRETE (cracked)

VEGETATION: THICK BUSH, TREES

SOIL: SAND

VIEWS: NIL

REPEL: REQUIRED

ONLY OBVIOUS VISIBLE SERVICES HAVE BEEN LOCATED.
THESE ARE SHOWN AS APPROXIMATE POSITIONS ONLY.
THE RELEVANT SERVICE AUTHORITIES MUST BE CONTACTED
TO CONFIRM THE LOCATION OF ALL UNDERGROUND SERVICES.

AUSTRALIAN HEIGHT DATUM (AHD)
DERIVED FROM SEVER MANHOLE
M23238 LD LEVEL.

SITE PLAN 1:200 at A3

MONT BLANC HOMES

BUILDER:

CLIENT / S:

SITE ADDRESS:
**LOT 71 (#2) GRACECHURCH CRESCENT,
LEEMING**

NOTES

Block located more than 1 kilometre from the ocean.

IMPORTANT NOTE: Location of boundary pegs & improvements NOT guaranteed unless boundaries are repegged before site lay off. All sewer details plotted from information supplied by Water Corporation Spatial Information Management. Refer to the disclaimer note on Water Corp E-Plan.

LEGEND

[NT] NBN PIT

[T] TELECOM PIT

[CI] COMMUNICATION PIT

[P] POWER DOME

[E] ELECTRICITY

[S] STREET LAMP

[G] GAS

[HY] HYDRANT

[F] FENCE END

[BOX] BOX

[THW] TOP OF RETAINING WALL

[TREE] TREE

[PALM] PALM TREE

[TS] TREE STUMP

[SID] SIDE ENTRY PIT

[DRA] DRAINAGE MANHOLE

[STOP] STOP VALVE

[PRE] PRELAID WATER PIPE

[WATER] WATER METER

[SEW] SEWERAGE

[MAN] MANHOLE

[INS] INSPECTION LD

[illegible]

REV **1**

JOB NO. 26115



CLIENT:

REDEVELOPMENT OF EXISTING MEDICAL CENTRE
2 GRACECHURCH CRES, LEEMING WA 6149

FOR DEVELOPMENT APPROVAL
NOT FOR CONSTRUCTION

COYPYRIGHT © MELO DESIGN PTY LTD.

All rights reserved. These documents must not be used, reproduced, modified or copied without written permission of Melo Design Pty.

- This document may not be secure, may be corrupted in transmission or due to software incompatibility and/or may be amended or altered by third parties after leaving Melo Design's possession. Melo Design is not responsible for and accepts no liability for such matters.
- All users of this document must carry out all relevant investigations and must examine, take advice as required and satisfy themselves as to the accuracy, correctness and sufficiency of the attachment and its contents for their purposes.
- Check & verify all Dimensions on Site. Figure Dimensions take precedence over Scaled Dimensions. Any Discrepancies should be immediately referred to the Architect.
- These drawings are to be read in conjunction with all specifications, schedules, consultant documentation, town planning endorsed plans, and all applicable planning laws.
- Drawings are not for construction purposes unless stated. Unauthorized use of these documents in any form is prohibited.

1 : 200



www.melodesign.com.au
info@melodesign.com.au
m: 0423 078 432

Document Set ID: 7462889
Version: 1, Version Date: 09/08/2026

COYPYRIGHT © MELO DESIGN PTY LTD.

All rights reserved. These documents must not be used, reproduced, modified or copied without written permission of Melo Design Pty.

- This document may not be secure, may be corrupted in transmission or due to software incompatibility and/or may be amended or altered by third parties after leaving Melo Design's possession. Melo Design is not responsible for and accepts no liability for such matters.
- All users of this document must carry out all relevant investigations and must examine, take advice as required and satisfy themselves as to the accuracy, correctness and sufficiency of the attachment and its contents for their purposes.
- Check & verify all Dimensions on Site. Figure Dimensions take precedence over Scaled Dimensions. Any Discrepancies should be immediately referred to the Architect.
- These drawings are to be read in conjunction with all specifications, schedules, consultant documentation, town planning endorsed plans, and all applicable planning laws.
- Drawings are not for construction purposes unless stated. Unauthorized use of these documents in any form is prohibited.

CLIENT:

REDEVELOPMENT OF EXISTING MEDICAL CENTRE
2 GRACECHURCH CRES, LEEMING WA 6149

FOR DEVELOPMENT APPROVAL
NOT FOR CONSTRUCTION

[illegible]


DWG NO.	A01.02	REV	1
SCALE @ A2	As indicated	JOB NO.	26115



www.melodesign.com.au
info@melodesign.com.au
m: 0423 078 432

COPYRIGHT © MELO DESIGN PTY LTD.
• All right reserved. These documents must not be used, reproduced, modified or copied without written permission of Melo Design P/L.
• This document may not be secure, may be corrupted in transmission or due to software incompatibility and/or may be amended or altered by third parties after leaving Melo Design's possession. Melo Design is not responsible for and accepts no liability for such matters.
• All users of this document must carry out all relevant investigations and must examine, take advice as required and satisfy themselves concerning the contents, correctness and sufficiency of the attachment and its contents for their purposes.
• Check & verify all Dimensions on Site. Figured Dimensions take precedence over Scaled Dimensions. Any Discrepancies should be immediately referred to the Architect.
• These drawings are to be read in conjunction with all specifications, schedules, consultant documentation, town planning endorsed plans, and all applicable planning permits.
• Drawings are not for construction purposes unless stated. Unauthorized use of these documents in any form is prohibited.

CLIENT:

 

REDEVELOPMENT OF EXISTING MEDICAL CENTRE
2 GRACECHURCH CRES, LEEMING WA 6149

FOR DEVELOPMENT APPROVAL
NOT FOR CONSTRUCTION

REV	DESCRIPTION	DATE	BY
1	DEVELOPMENT APPLICATION ISSUE	05.08.2026	

DRAWING NAME
PROPOSED SITE PLAN

DWG NO. **A01.03** REV **1**
SCALE @ A2 As indicated JOB NO. **26115**





1 : 100



Print Date: 11 August 2026, 4:24 pm