



21 JUNE 9am

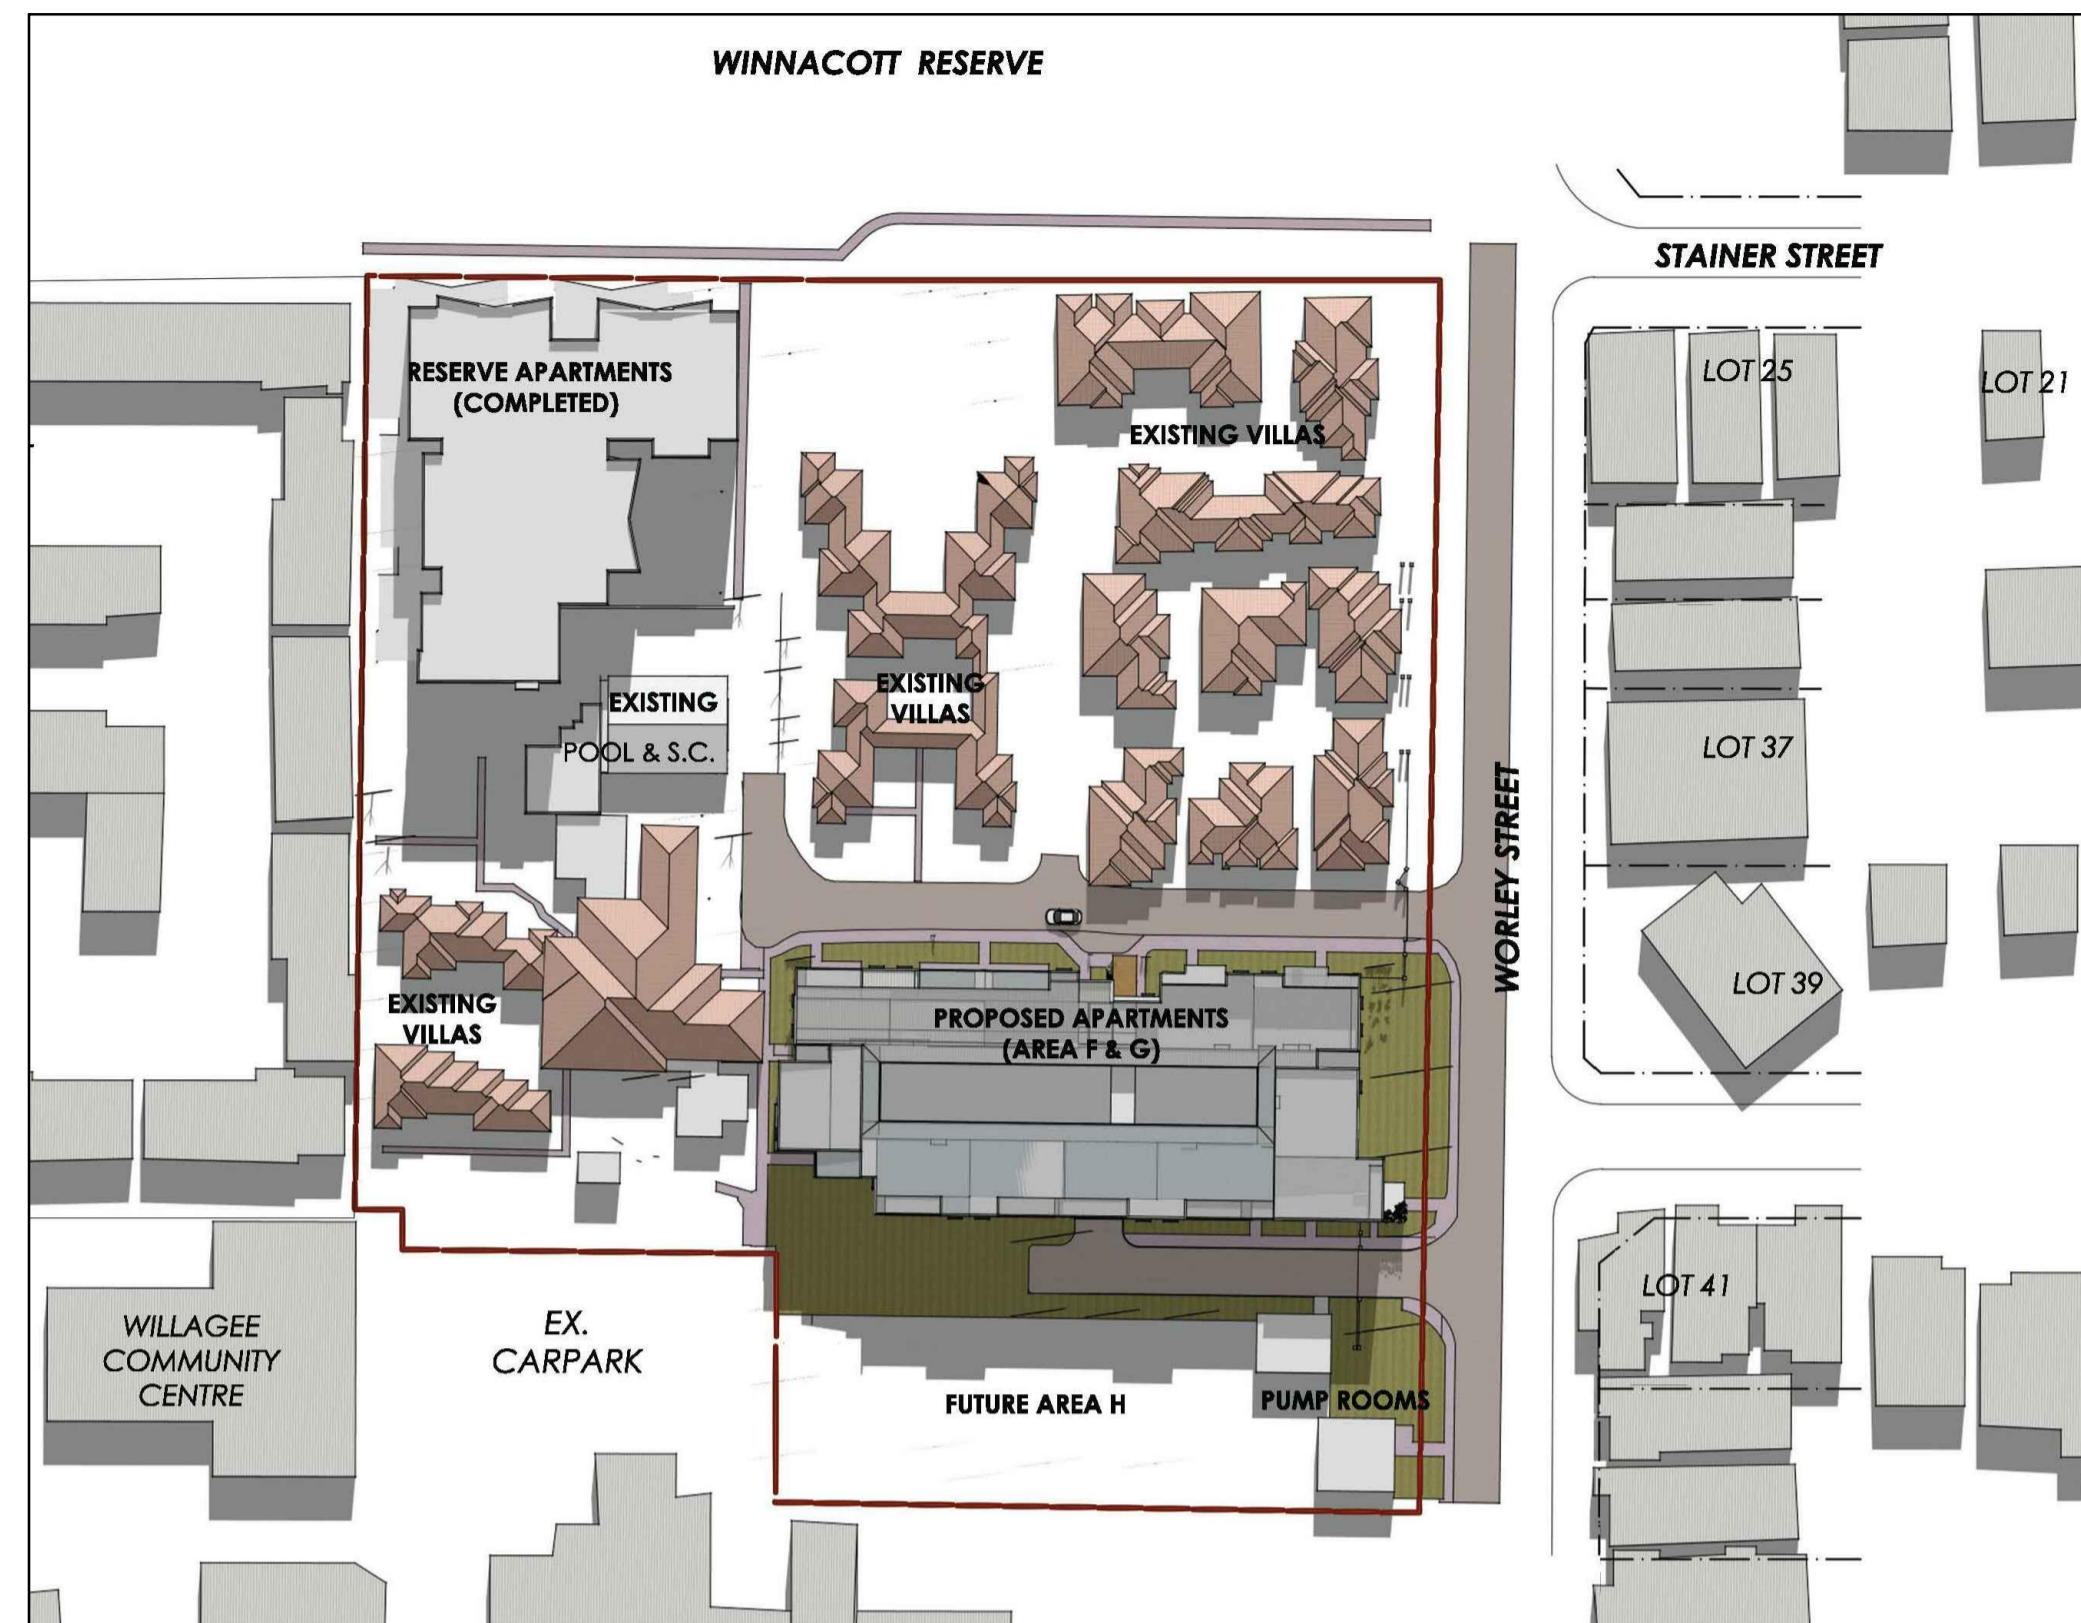

21 JUNE 12pm

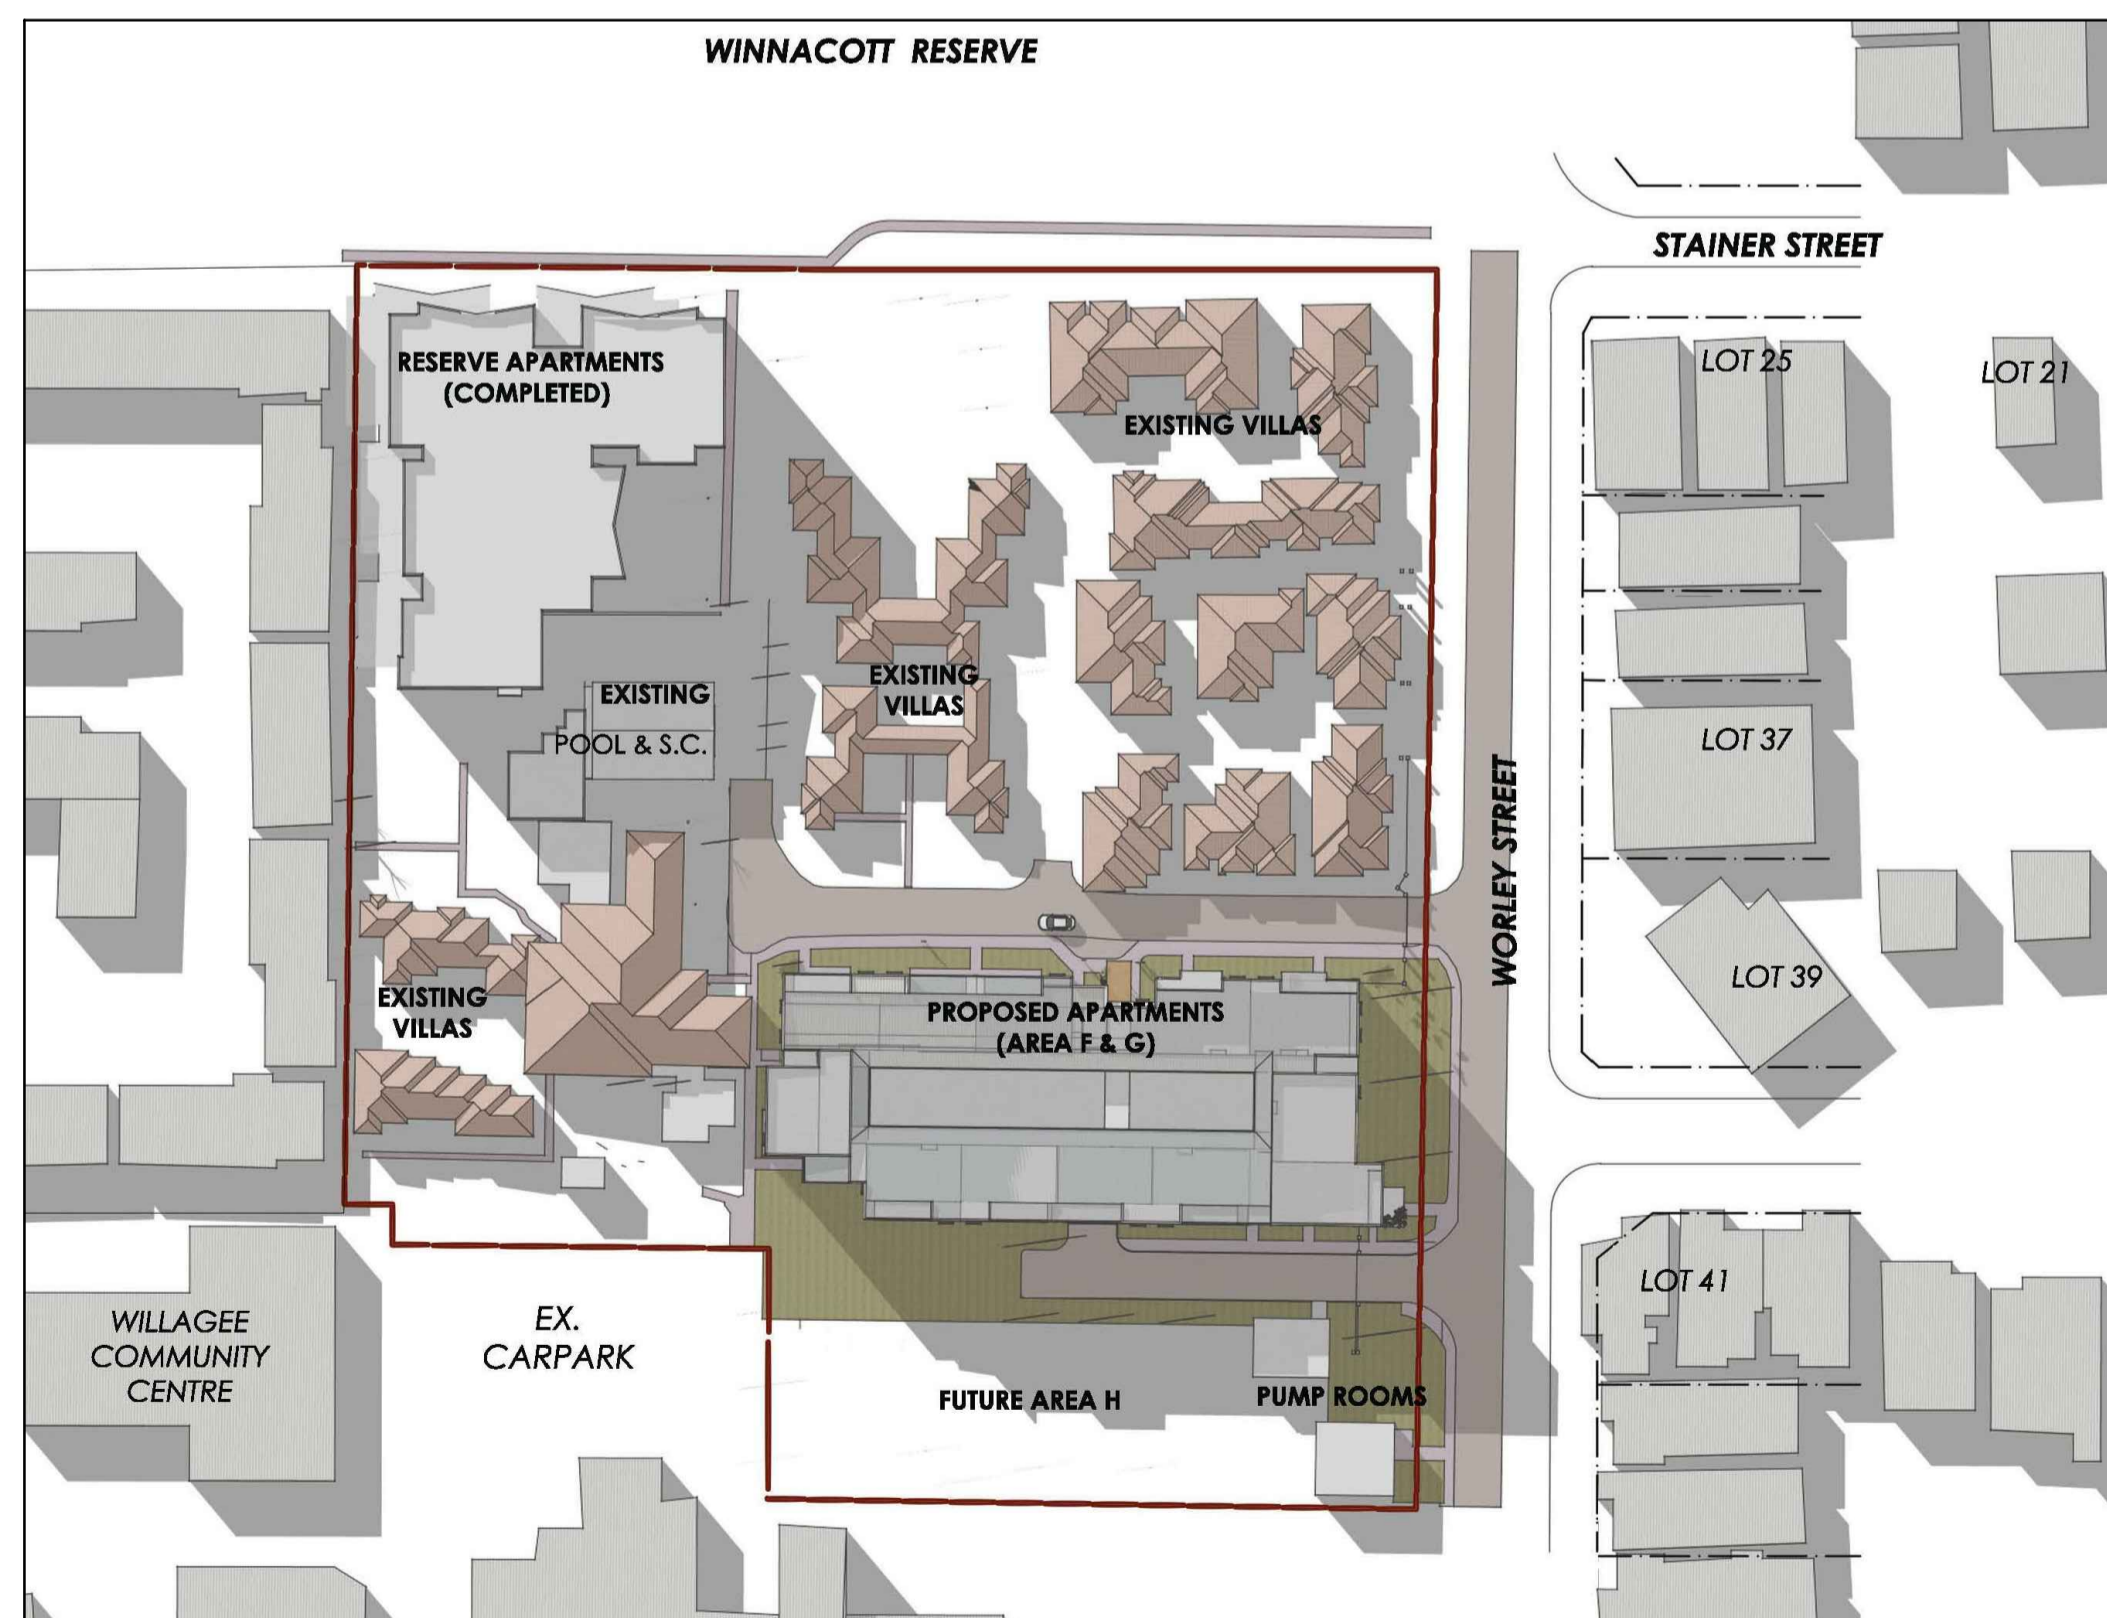

21 JUNE 3pm


No.	Date	Revision	DRW
A	18.02.26	ISSUE FOR DA	GH

RETIREMENT VILLAGE  
ALCHERA APARTMENTS  
40-44 WORLEY STREET, WILAGEE

**OVERSHADOWING  
DIAGRAMS**

DRAWN BY: DK      CHECKED BY: GB  
SCALE: NTS      PROJECT No.: 301

**GARY BATT  
ASSOCIATES**  
ARCHITECTS

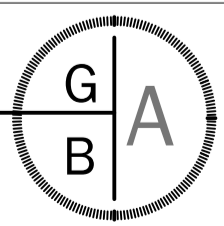

Level 2, 456 Fitzgerald St. North Perth, WA 6006  
PH. (08) 9389 7731

REV: A      DWG: A4.1