

PLAN

SCALE 1 : 100


CARPENTRY

Roof and wall framing in accordance with AS 1684.

Chemical Termite Barrier To A.S. 3660.1 Parts 1 & 2

AREA OF PROPOSED EXTENSION	
Residence Extension	39.4 sq m

All dimensions to be checked on site prior to work commencing

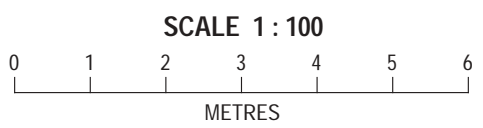


SHEET 2 OF 3	Scale: 1 : 100 Date: April 2025	PLAN VIEW PROPOSED EXTENSION TO RESIDENCE AT LOT 340 (14) CONNELLY WAY BOORAGOON
--------------	------------------------------------	--




Elevation 1

SCALE 1 : 100

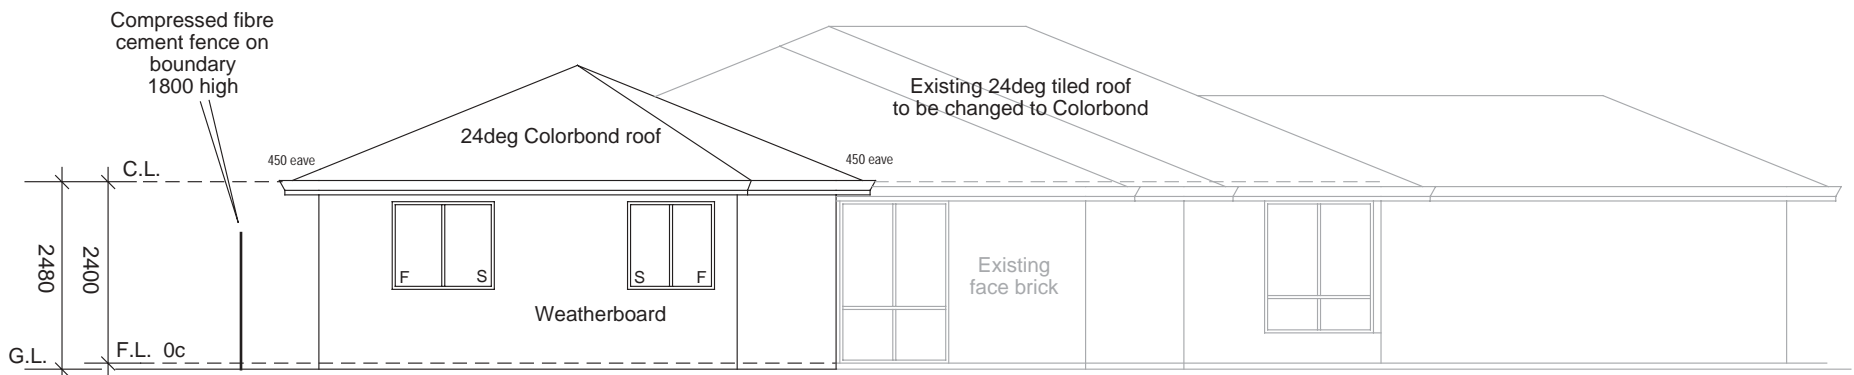


Elevation 2

SCALE 1 : 100

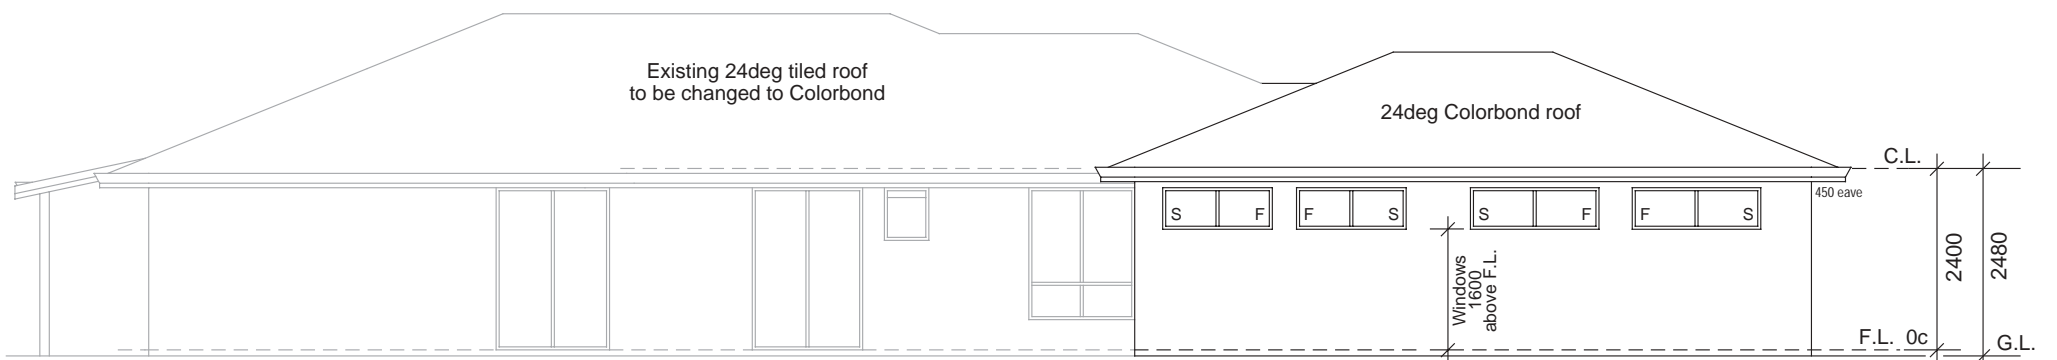

Elevation 3


SCALE 1 : 100

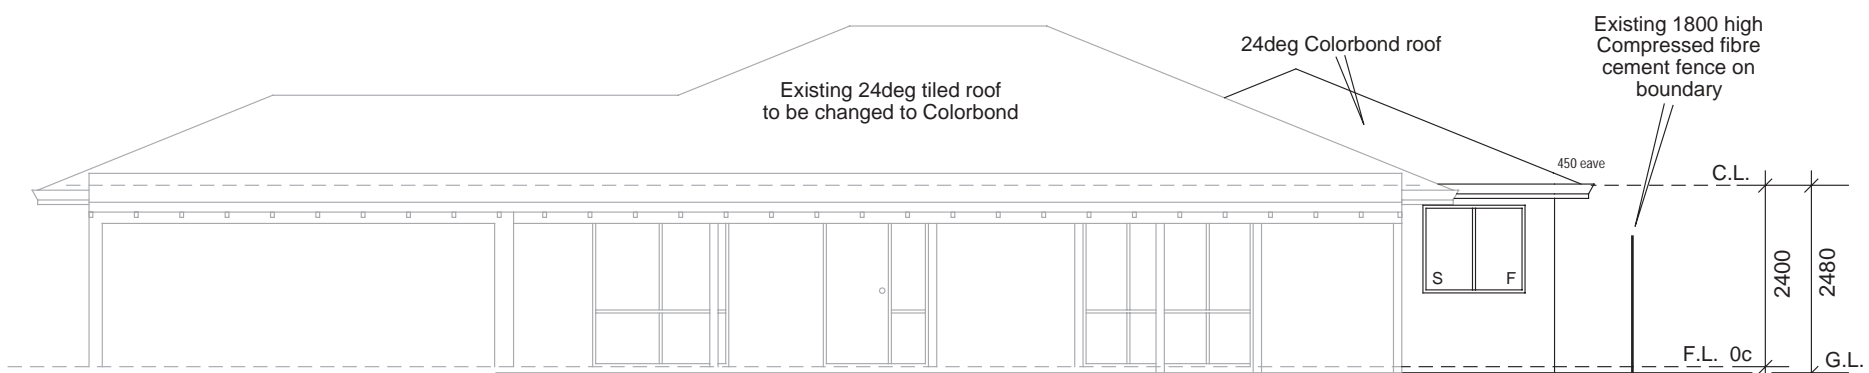

Elevation 4

SCALE 1 : 100

All dimensions to be checked on site prior to work commencing

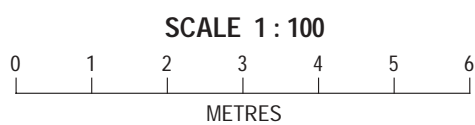

<p>SHEET 2 OF 3</p>	<p>Scale 1 : 100 Date: April 2025</p>	<p>ELEVATIONS PROPOSED EXTENSION TO RESIDENCE AT LOT 340 (14) CONNELLY WAY BOORAGOON</p>
---------------------	---	--